




77x52.5

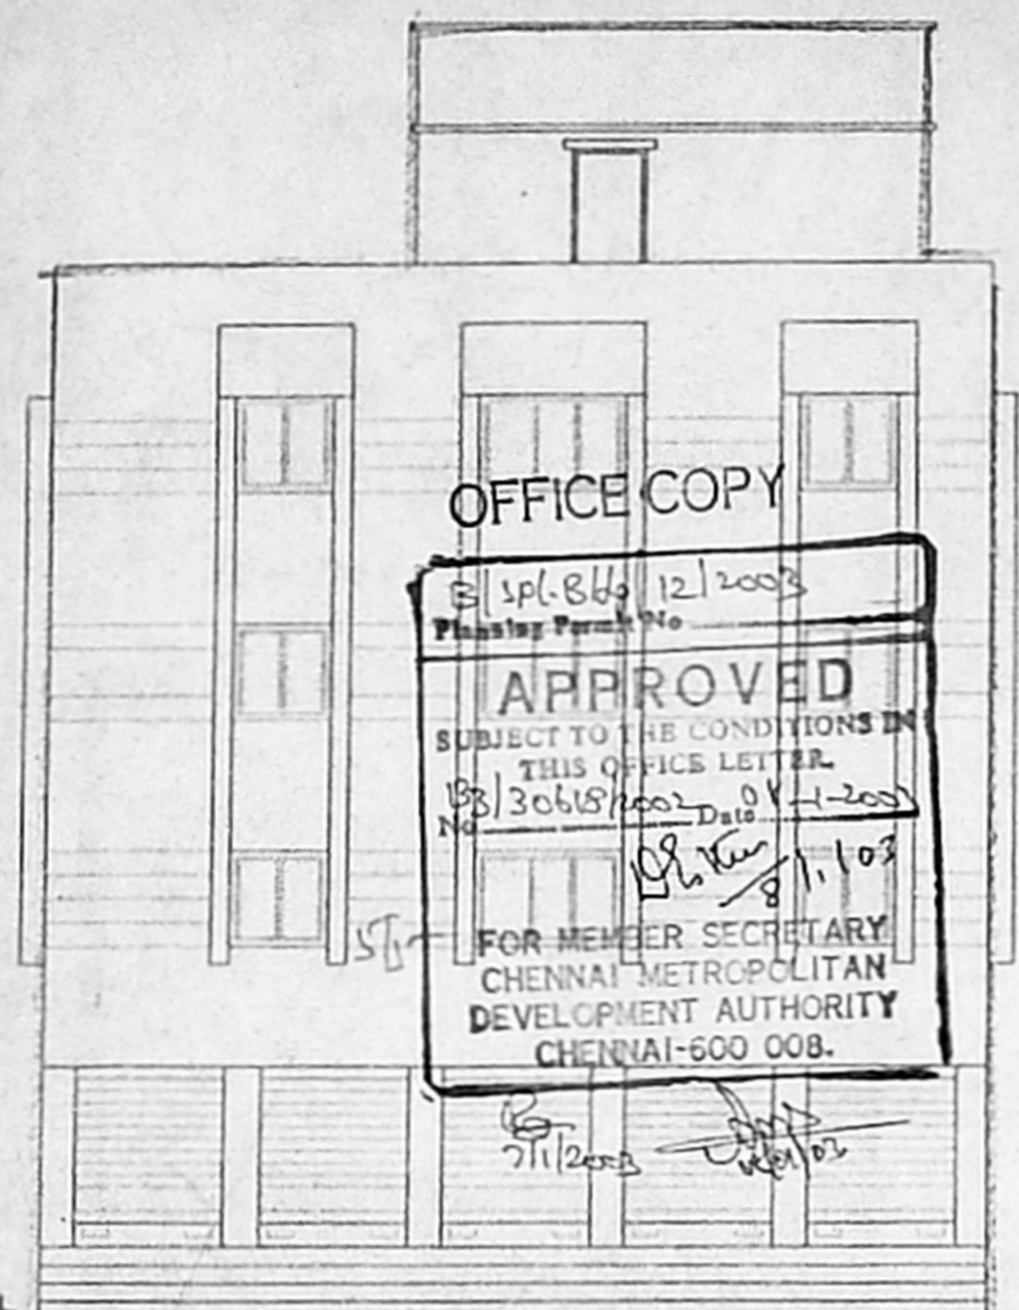


ELEVATION
37'0" (11.3 M)

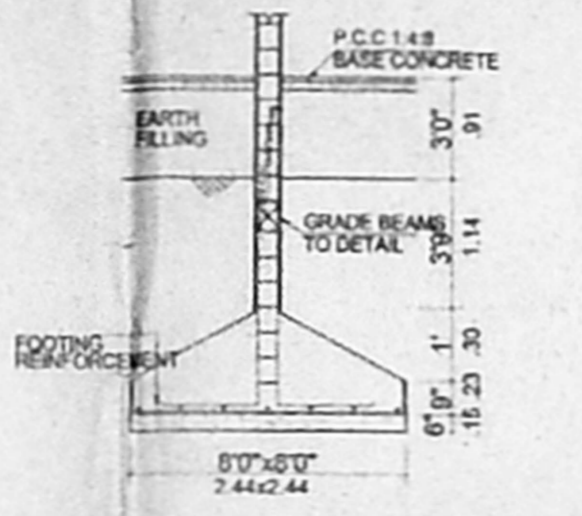


DETAILS OF COLUMN FOOTING

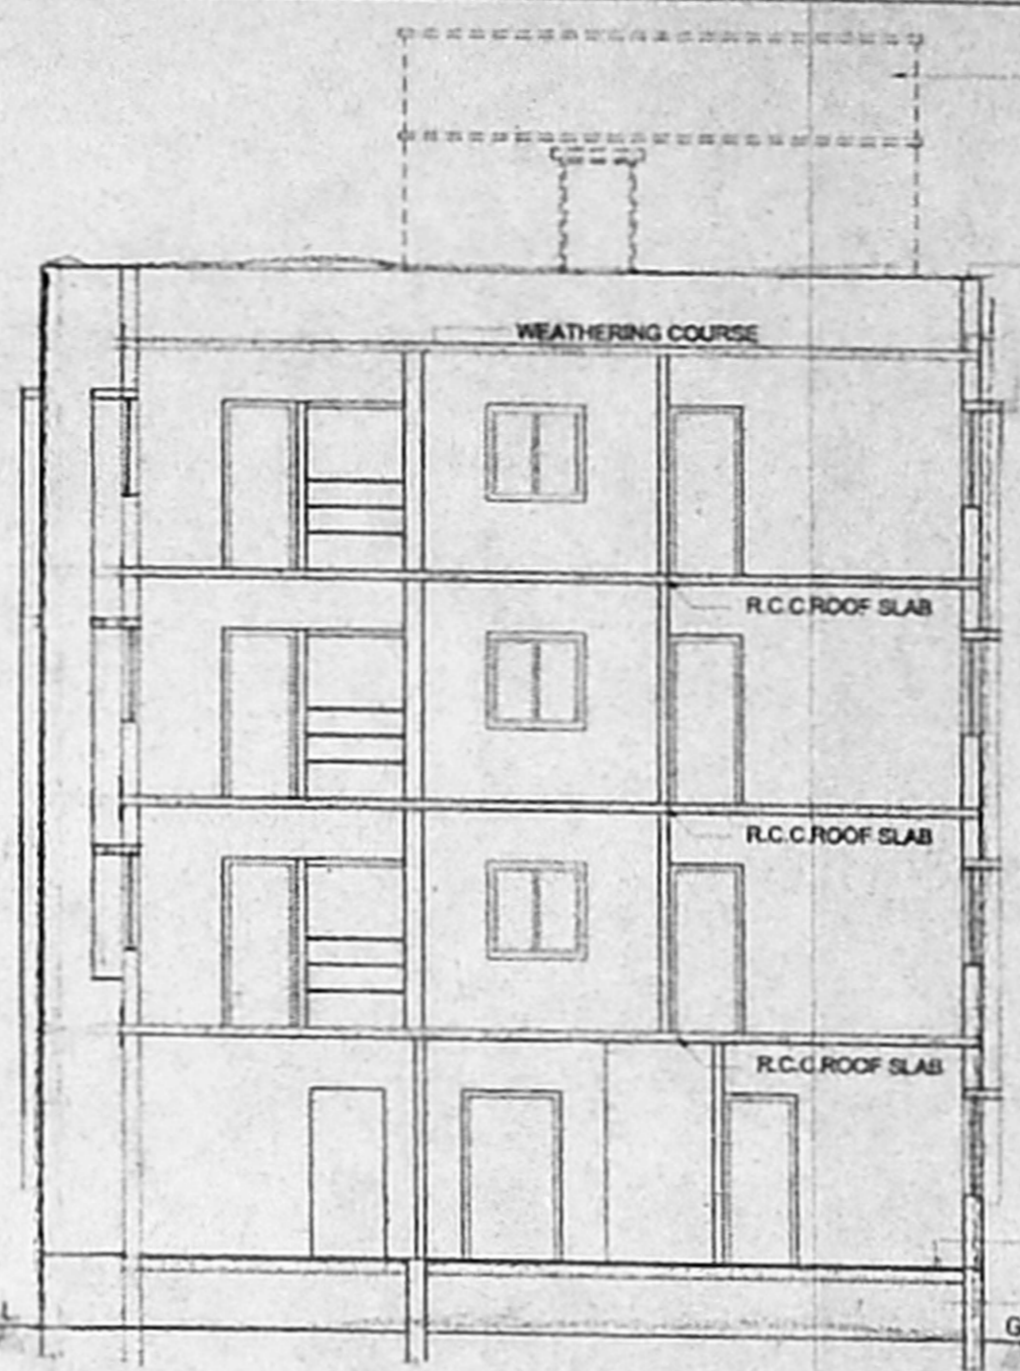


SECTION "XY"

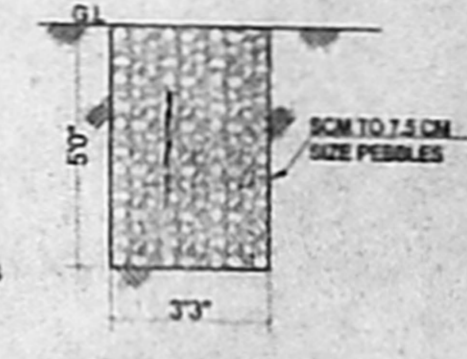


DETAILS OF PEBBLE BED

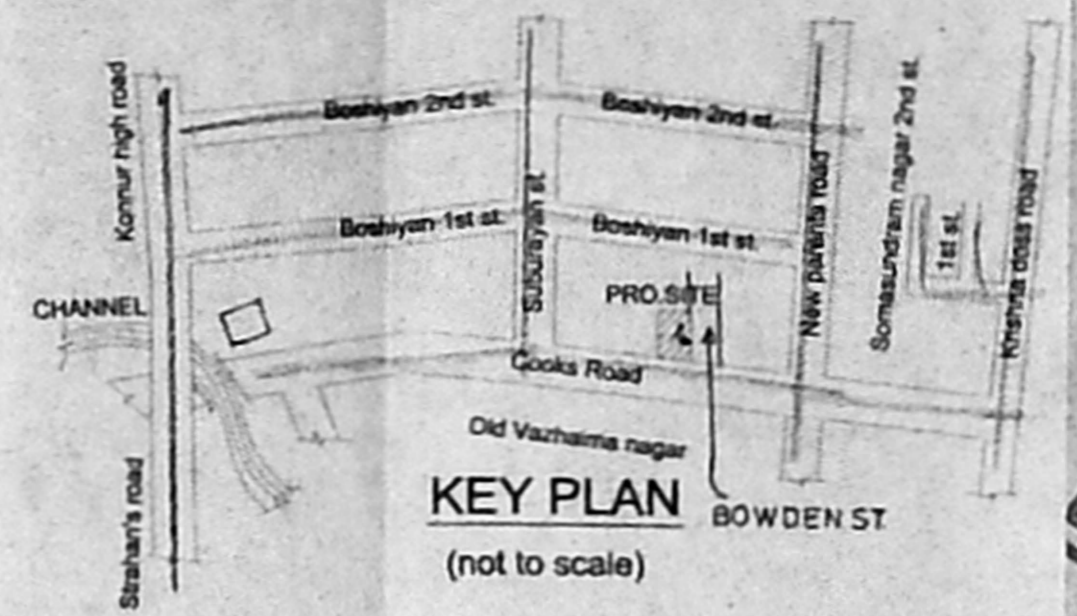


KEY PLAN
(not to scale)

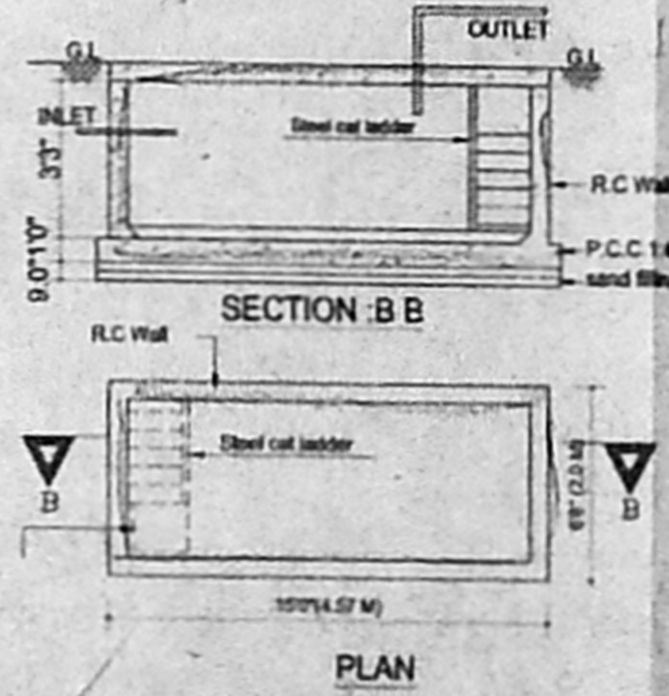


PLAN

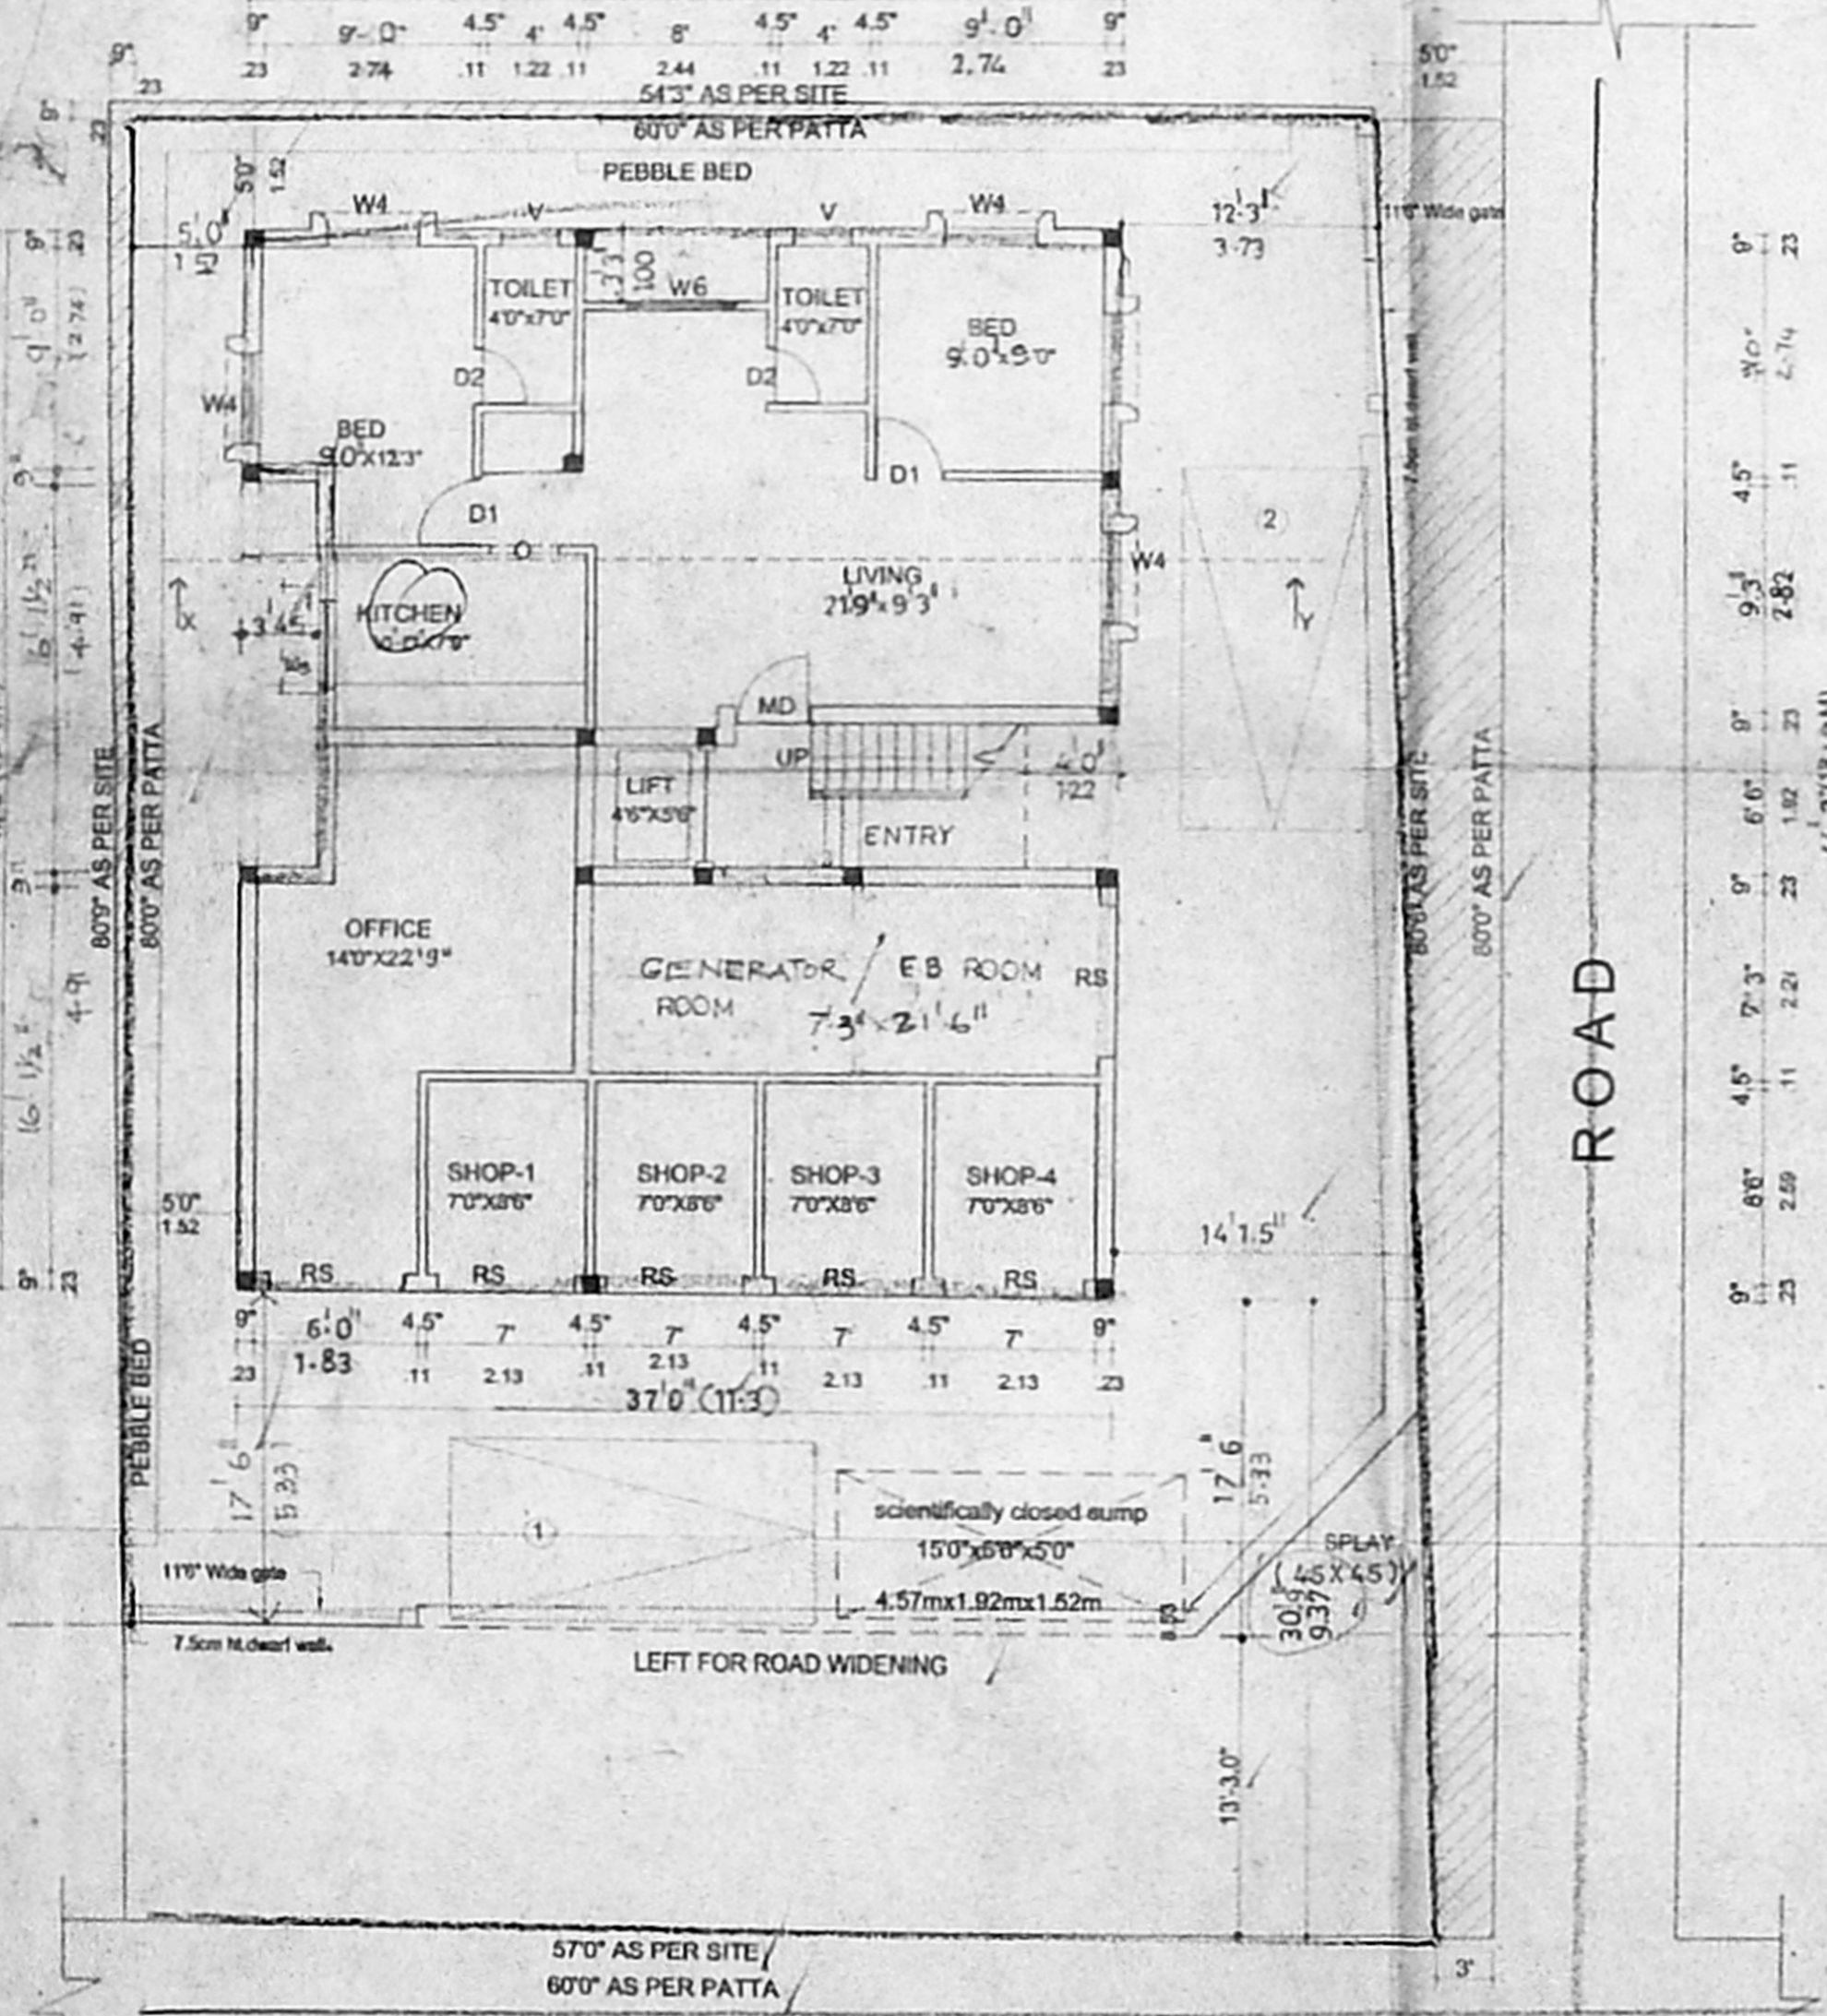

COOKS ROAD
SITE & GROUND FLOOR PLAN

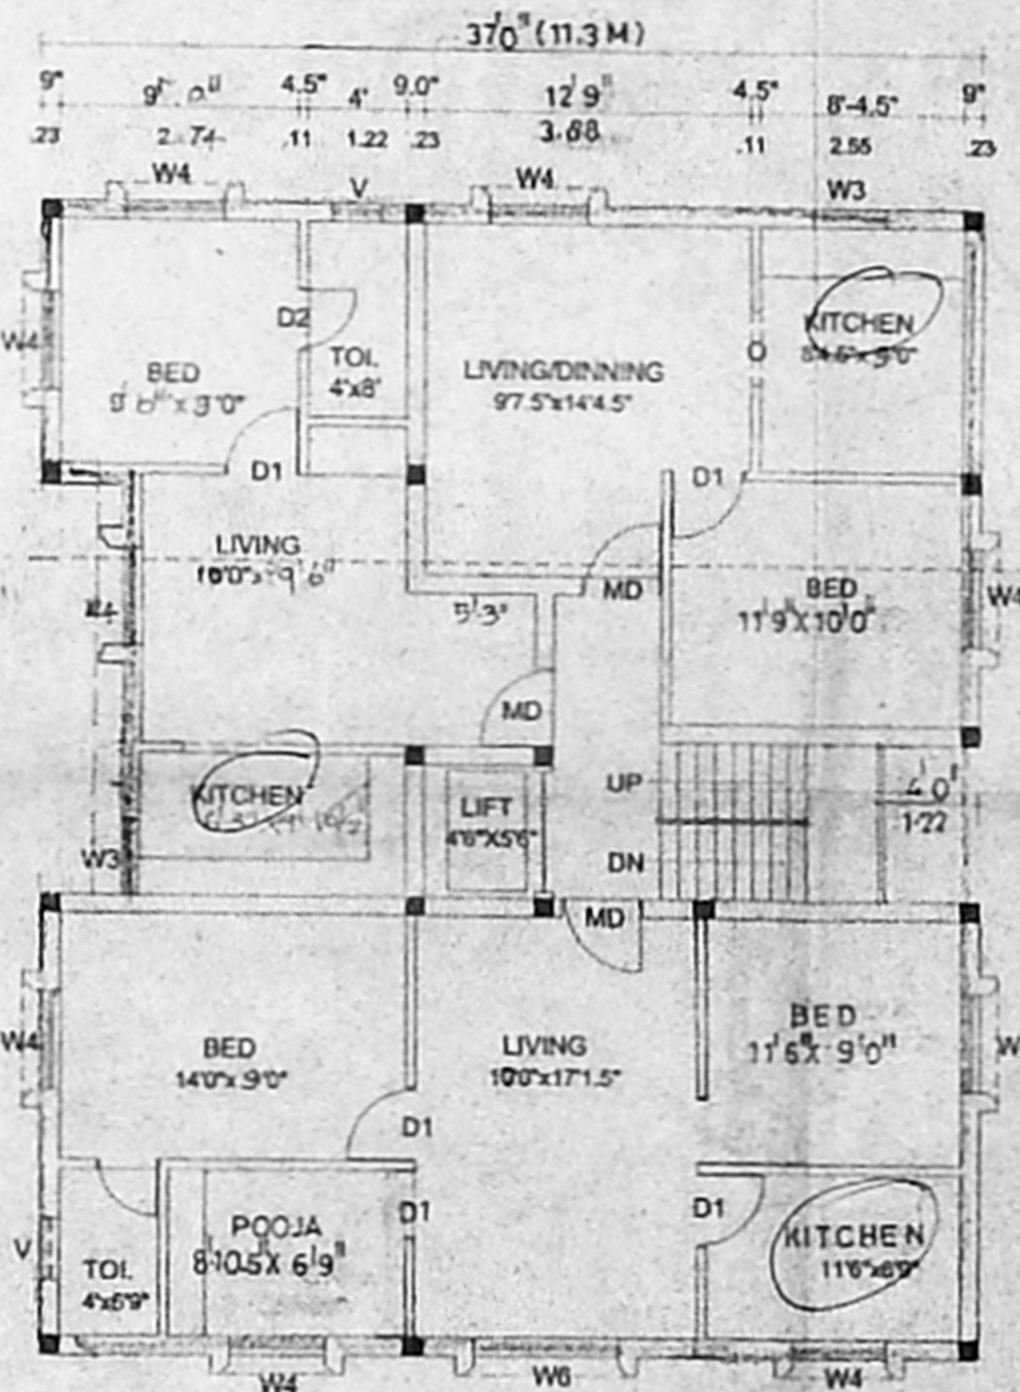

TYPICAL FLOOR PLAN
(first, second & third)

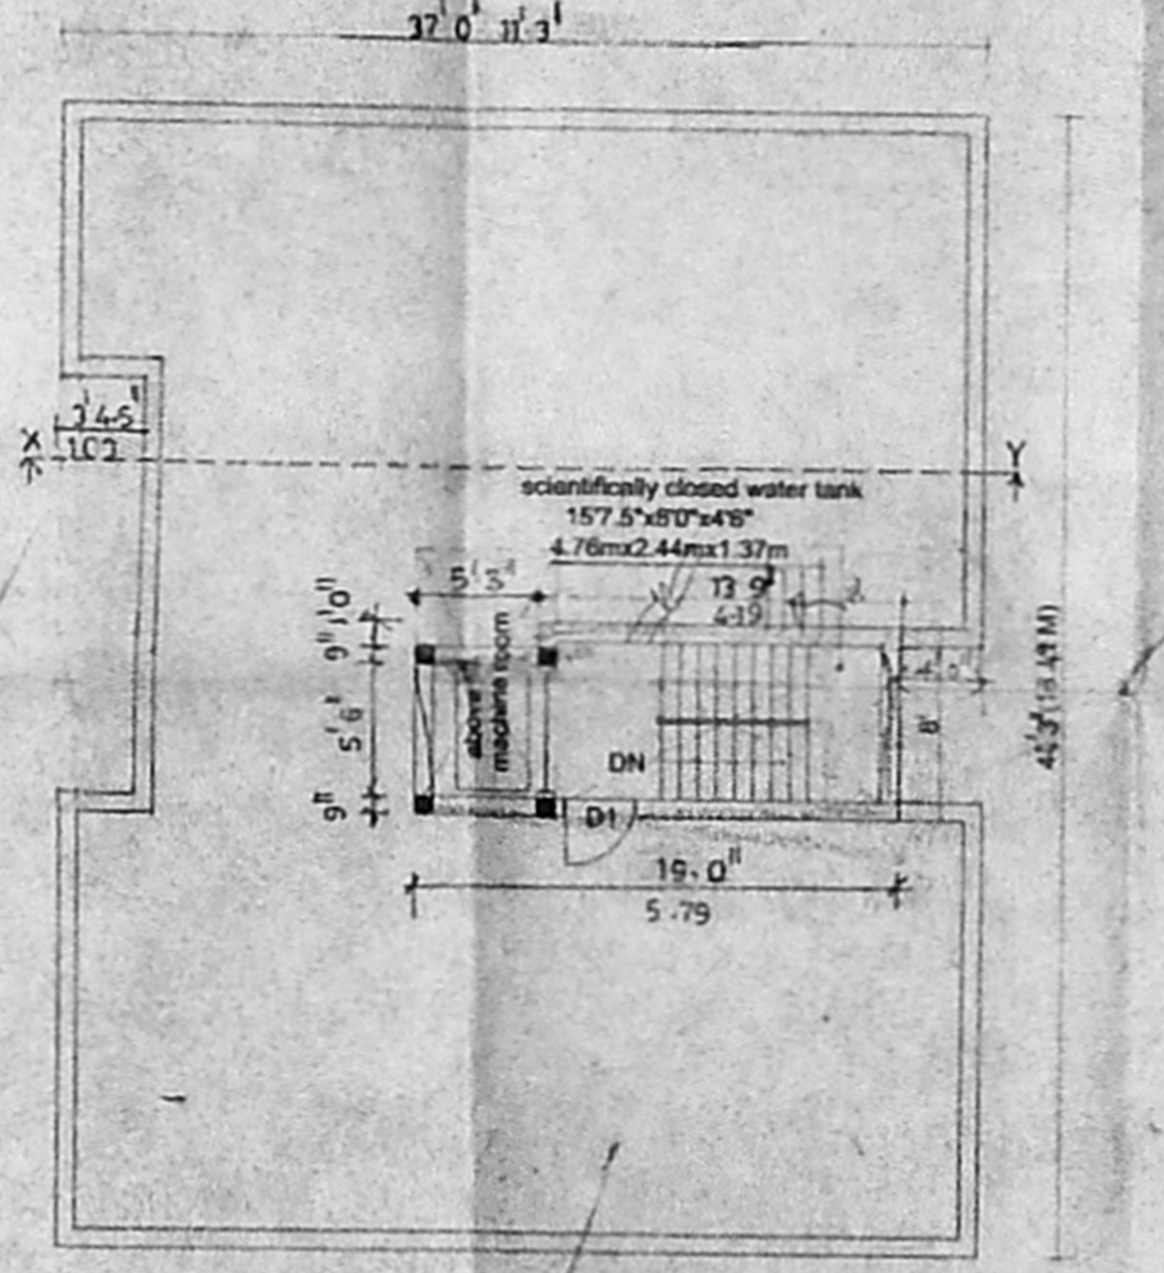

TERRACE FLOOR PLAN

Revised Plan

SCHEDULE OF JOINERY

M2-MAIN DOOR	3'3" x 7'0"	0.99x2.10
D2-DOOR	3'0" x 7'0"	0.91x2.10
D2-DOOR	2'6" x 7'0"	0.76x2.10
W4-WINDOW	4'0" x 4'0"	1.22x1.22
W5-WINDOW	3'0" x 4'0"	0.91x1.22
W6-WINDOW	6'0" x 4'0"	1.83x1.22
V-VENTILATOR	2'6" x 2'0"	0.76x0.61
O-OPENING	6'0" x 7'0"	0.76x2.10
R/S-ROLLING SUTTER	6'0" x 7'0"	1.83x2.10
A.P.		D.P.

AREA STATEMENT

	SQ.FT	SQ.M
TOTAL PLOT AREA	4762.00	442.57 M ²
GROUND FLOOR	123.00	11.42 M ²
FIRST FLOOR	143.00	13.28 M ²
SECOND FLOOR	143.00	13.28 M ²
THIRD FLOOR	143.00	13.28 M ²
TOTAL	552.00	51.28 M ²

F.S.I COVERAGE

F.S.I	1.34
COVERAGE	34.6%

COLOUR INDEX

PROPOSED	
ROAD	
BOUNTRY	

REFERENCE

DRW.NO	: 125/c
DRW.FILE	: Sys-1/geethan
SCALE	: 1"=8'0"
DATE	: 18-01-02
DRWN BY	: G.Karthik/harishma con.ltd.

PROPOSED RESIDENTIAL FLAT
 AT DOOR NO:51,R.S.NO:268/2,
 BLOCK NO:16,COOKS ROAD,
 PURASAWALKAM ,PERAMBUR
 TALUK,CHENNAI DISTRICT.

OWNER

S. ARIVAMAN, B.E.
 Chartered Engineer
 Class 1, Licensed Surveyor - No.102
 Corporation of Chennai
 Chennai - 600 008

LICENSED SURVEYOR