



OFFICE COPY

B/SPL/B/9/411/2002
Planning Permit No


APPROVED
SUBJECT TO THE CONDITIONS IN
THIS OFFICE LETTER.
Nos 3028/2002 Date 09-12-2002
FOR MEMBER SECRETARY
CHENNAI METROPOLITAN
DEVELOPMENT AUTHORITY
CHENNAI-600 008.

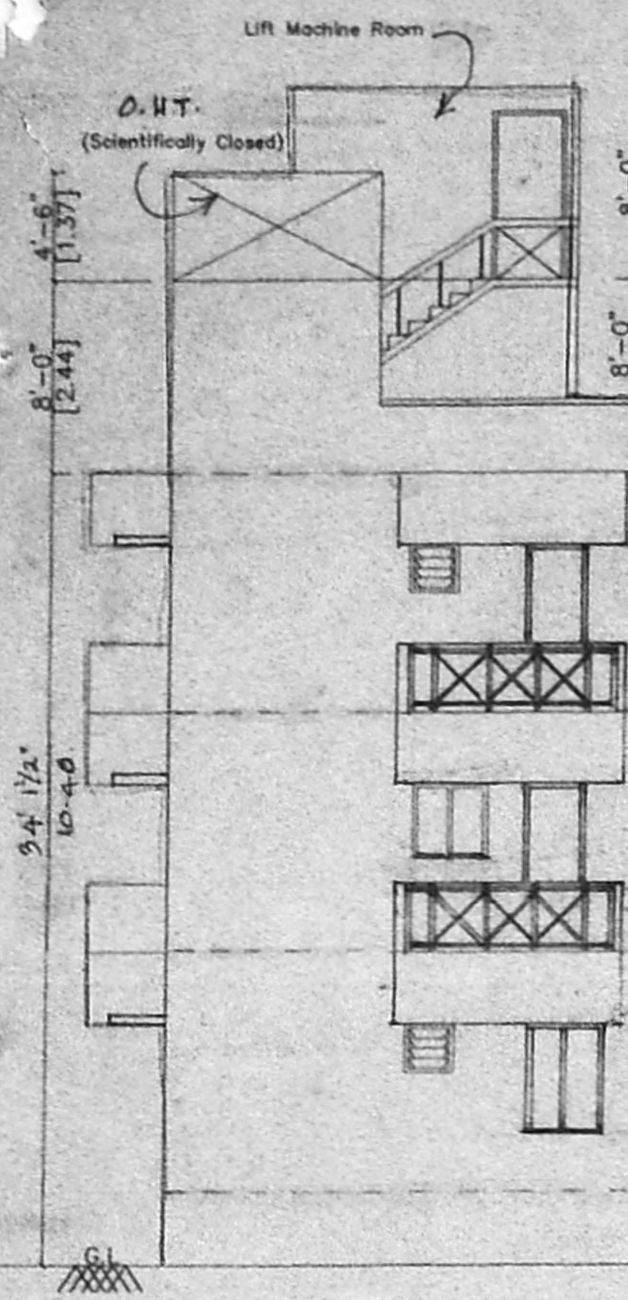


ELEVATION A-A

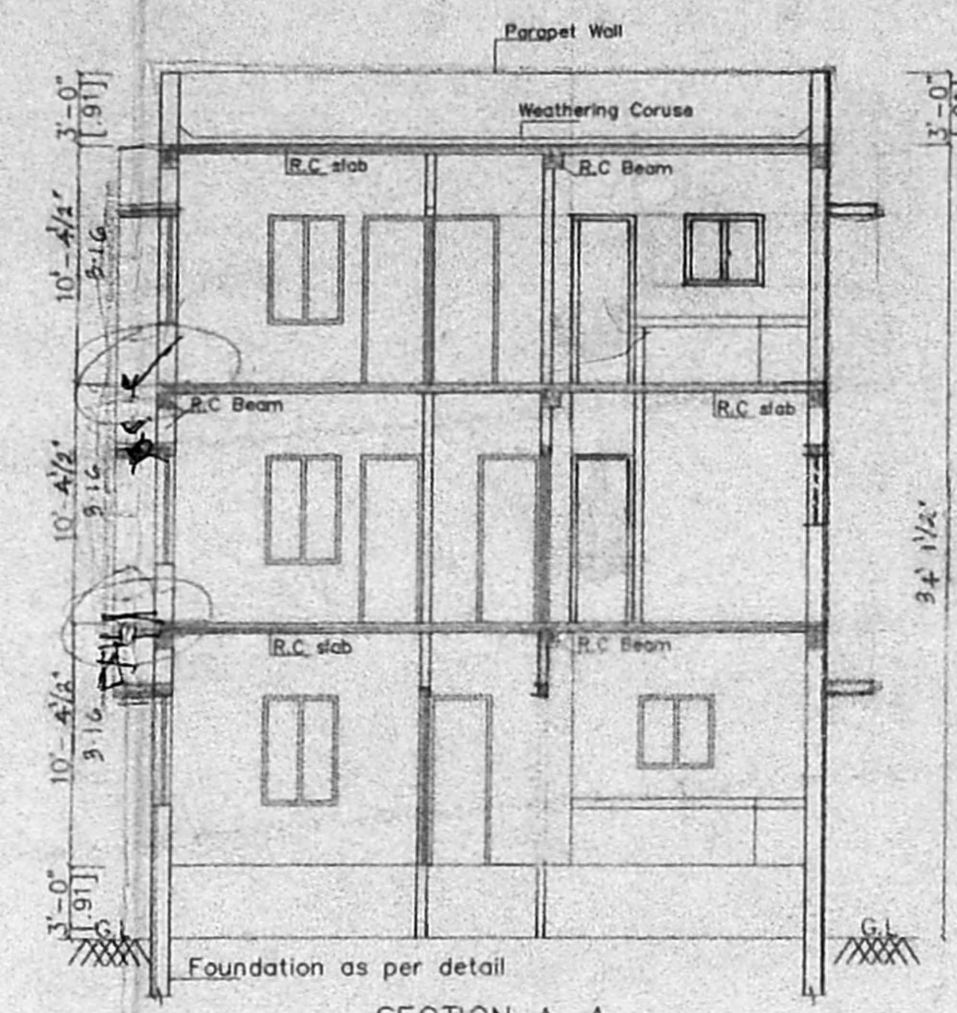


SECTION A-A

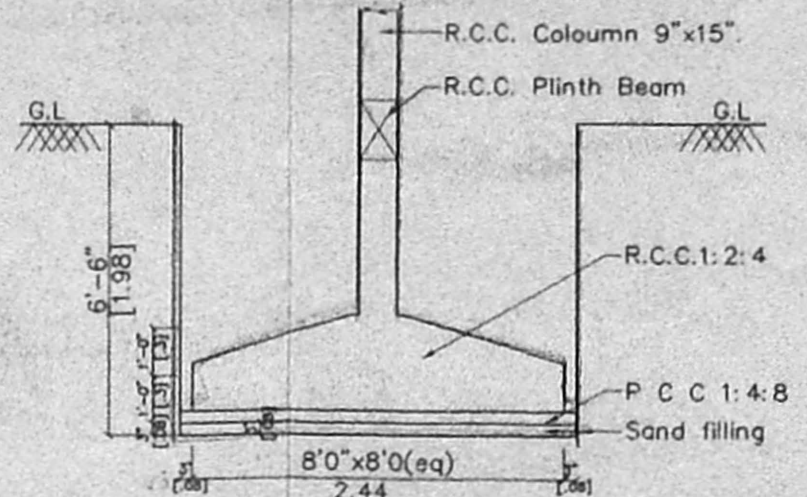


TYPICAL DETAIL OF
COLUMN FOUNDATION

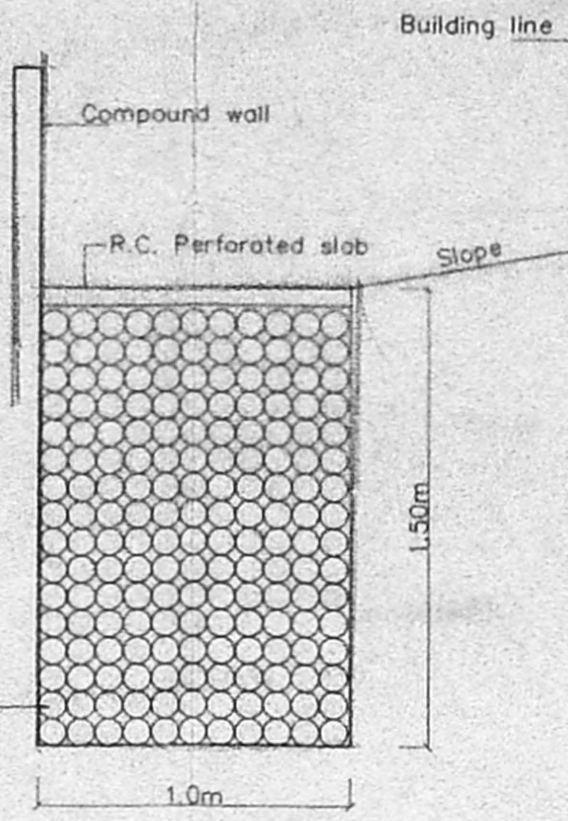


DETAIL OF
PERCOLATION BED

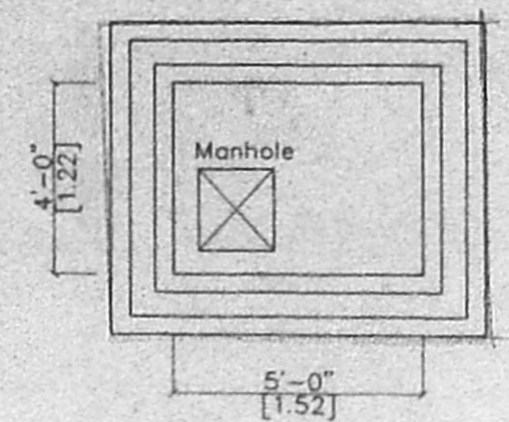


PLAN OF SUMP

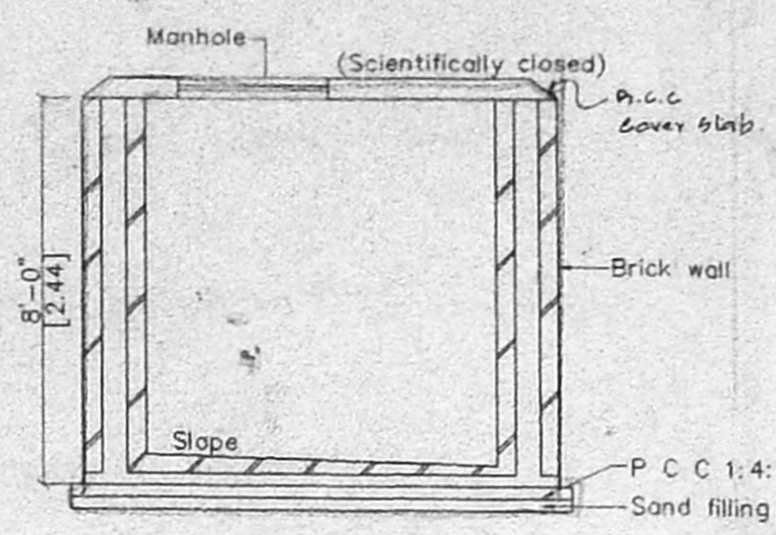

SECTION

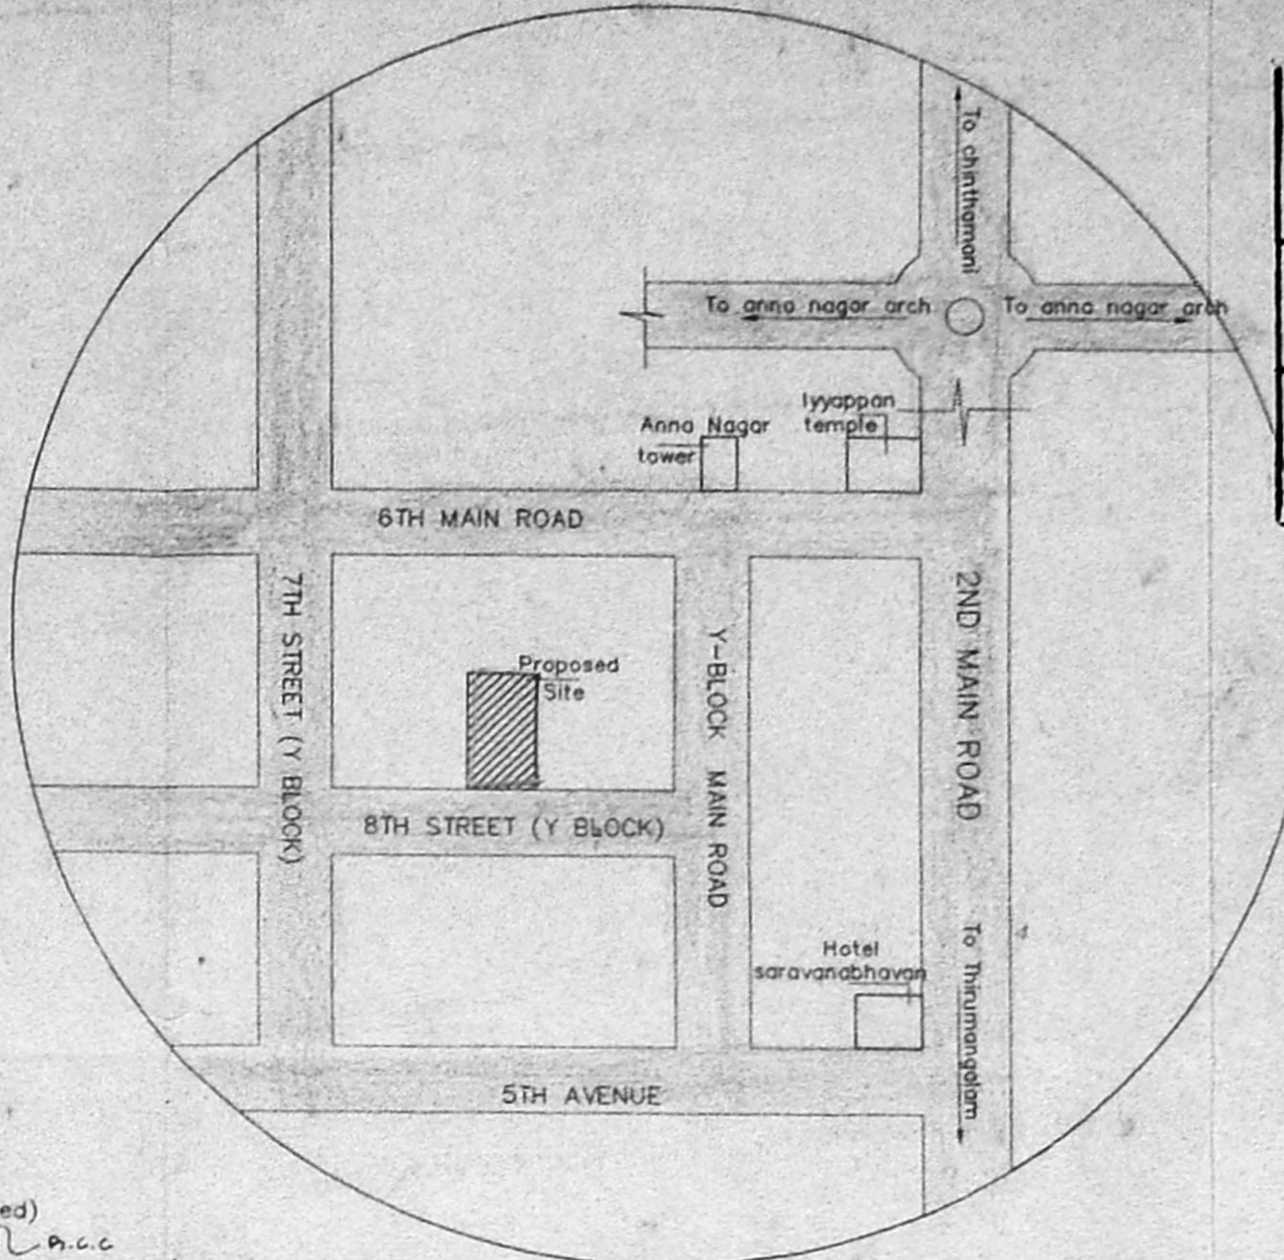


KEY PLAN
(N.T. Scale)

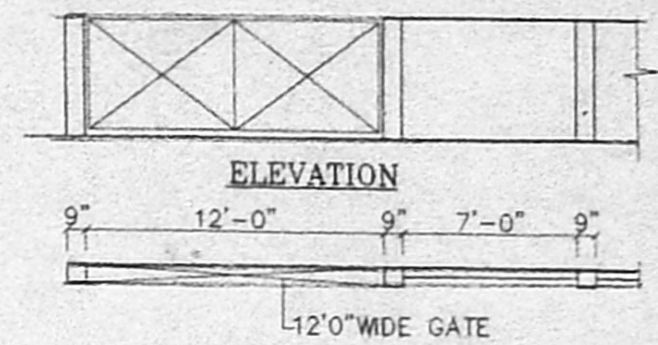


ELEVATION


PLAN OF COMPOUND WALL

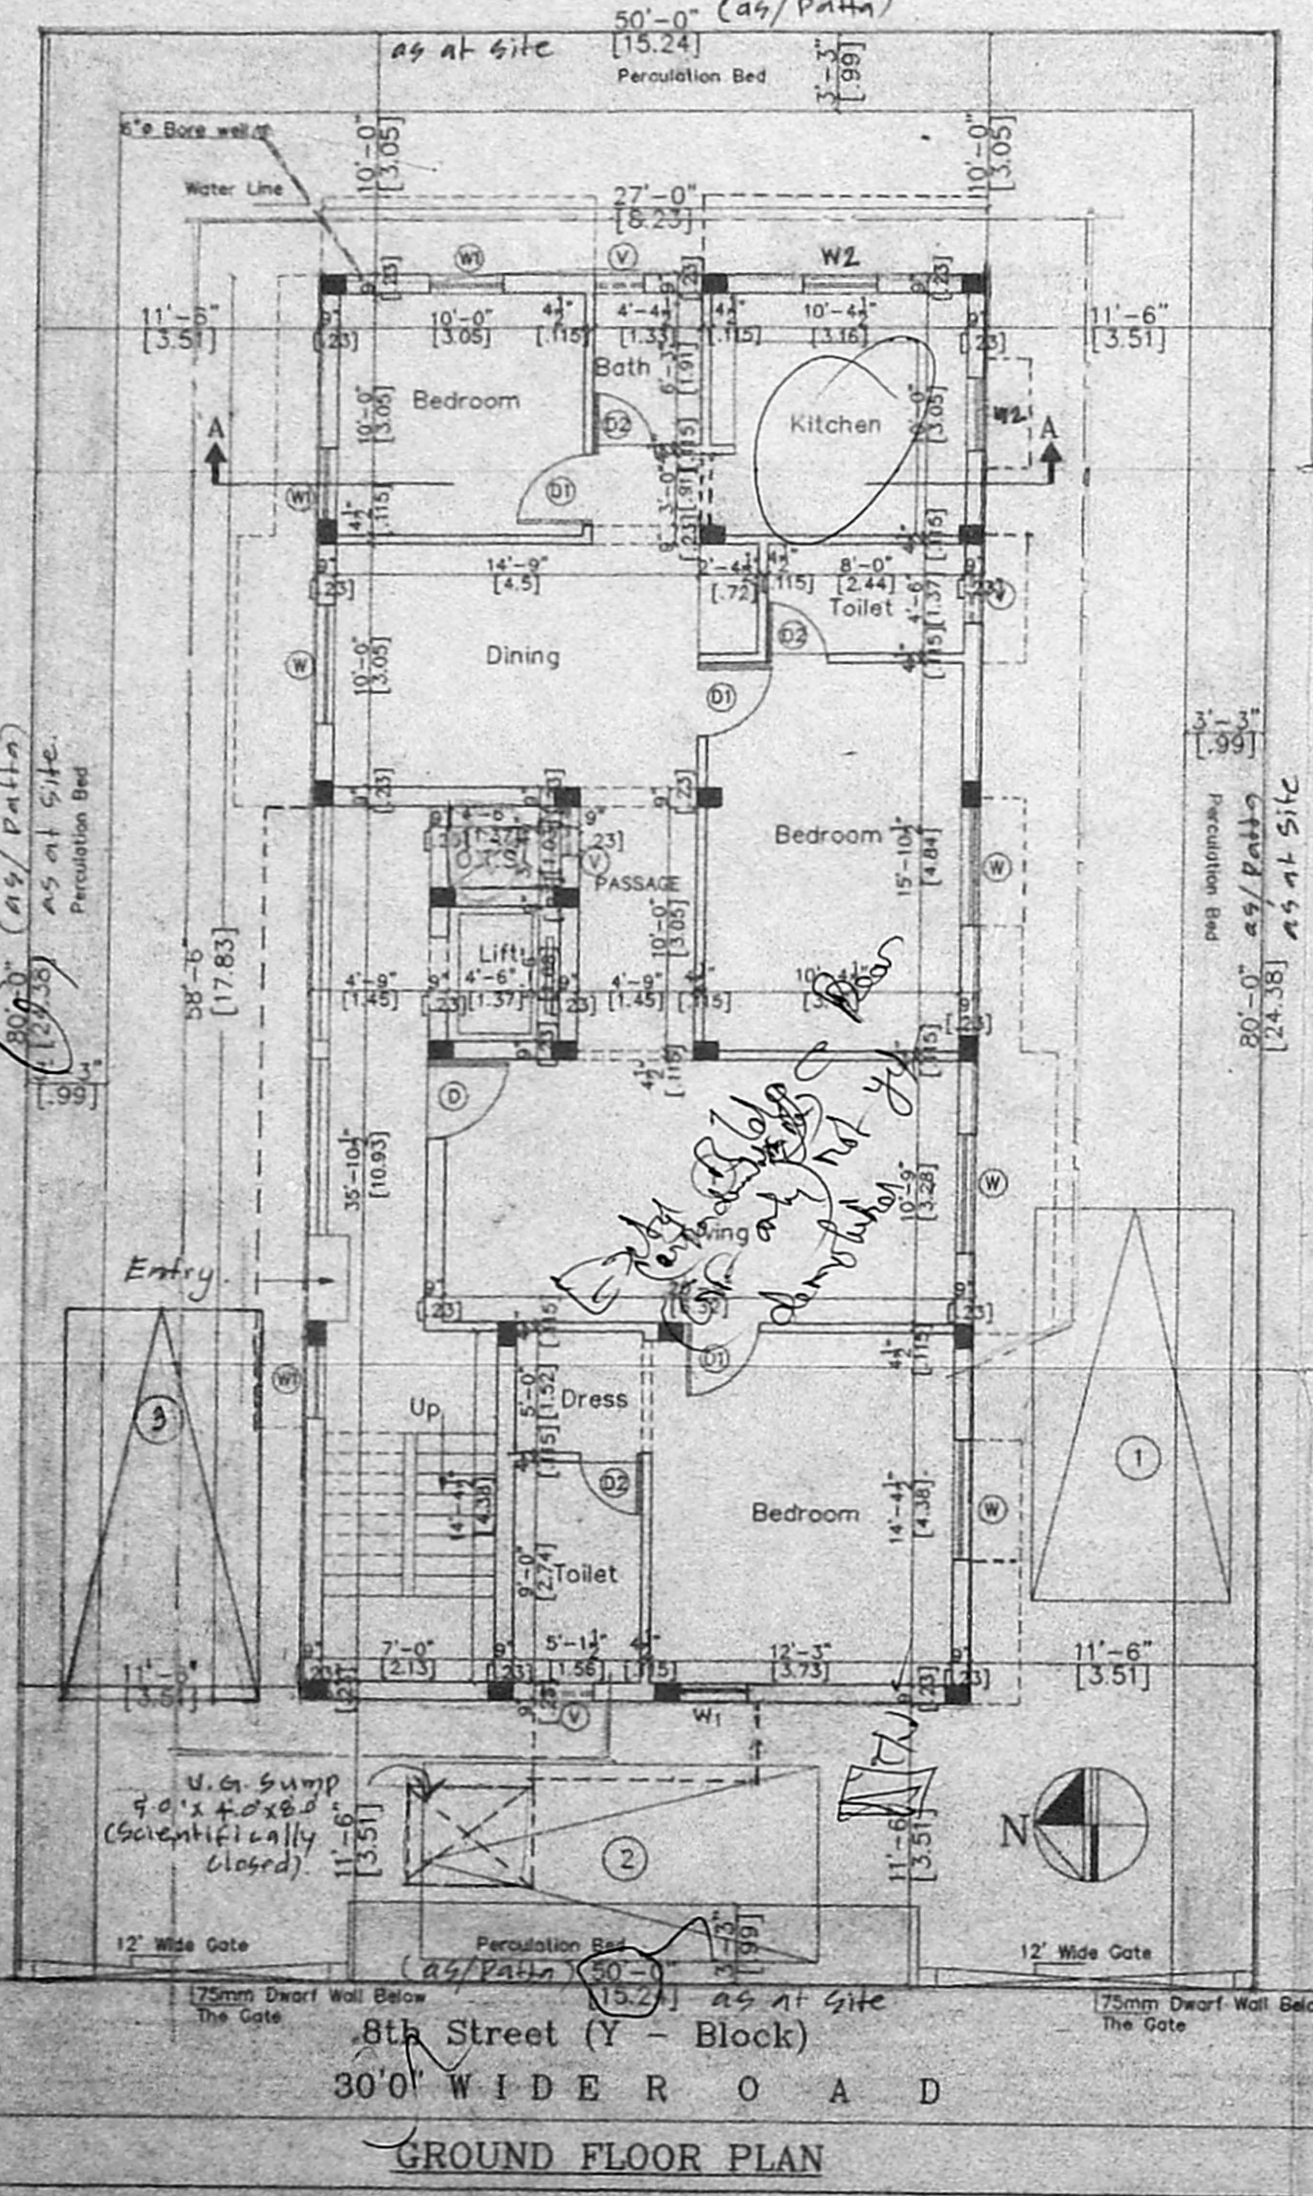


GROUND FLOOR PLAN

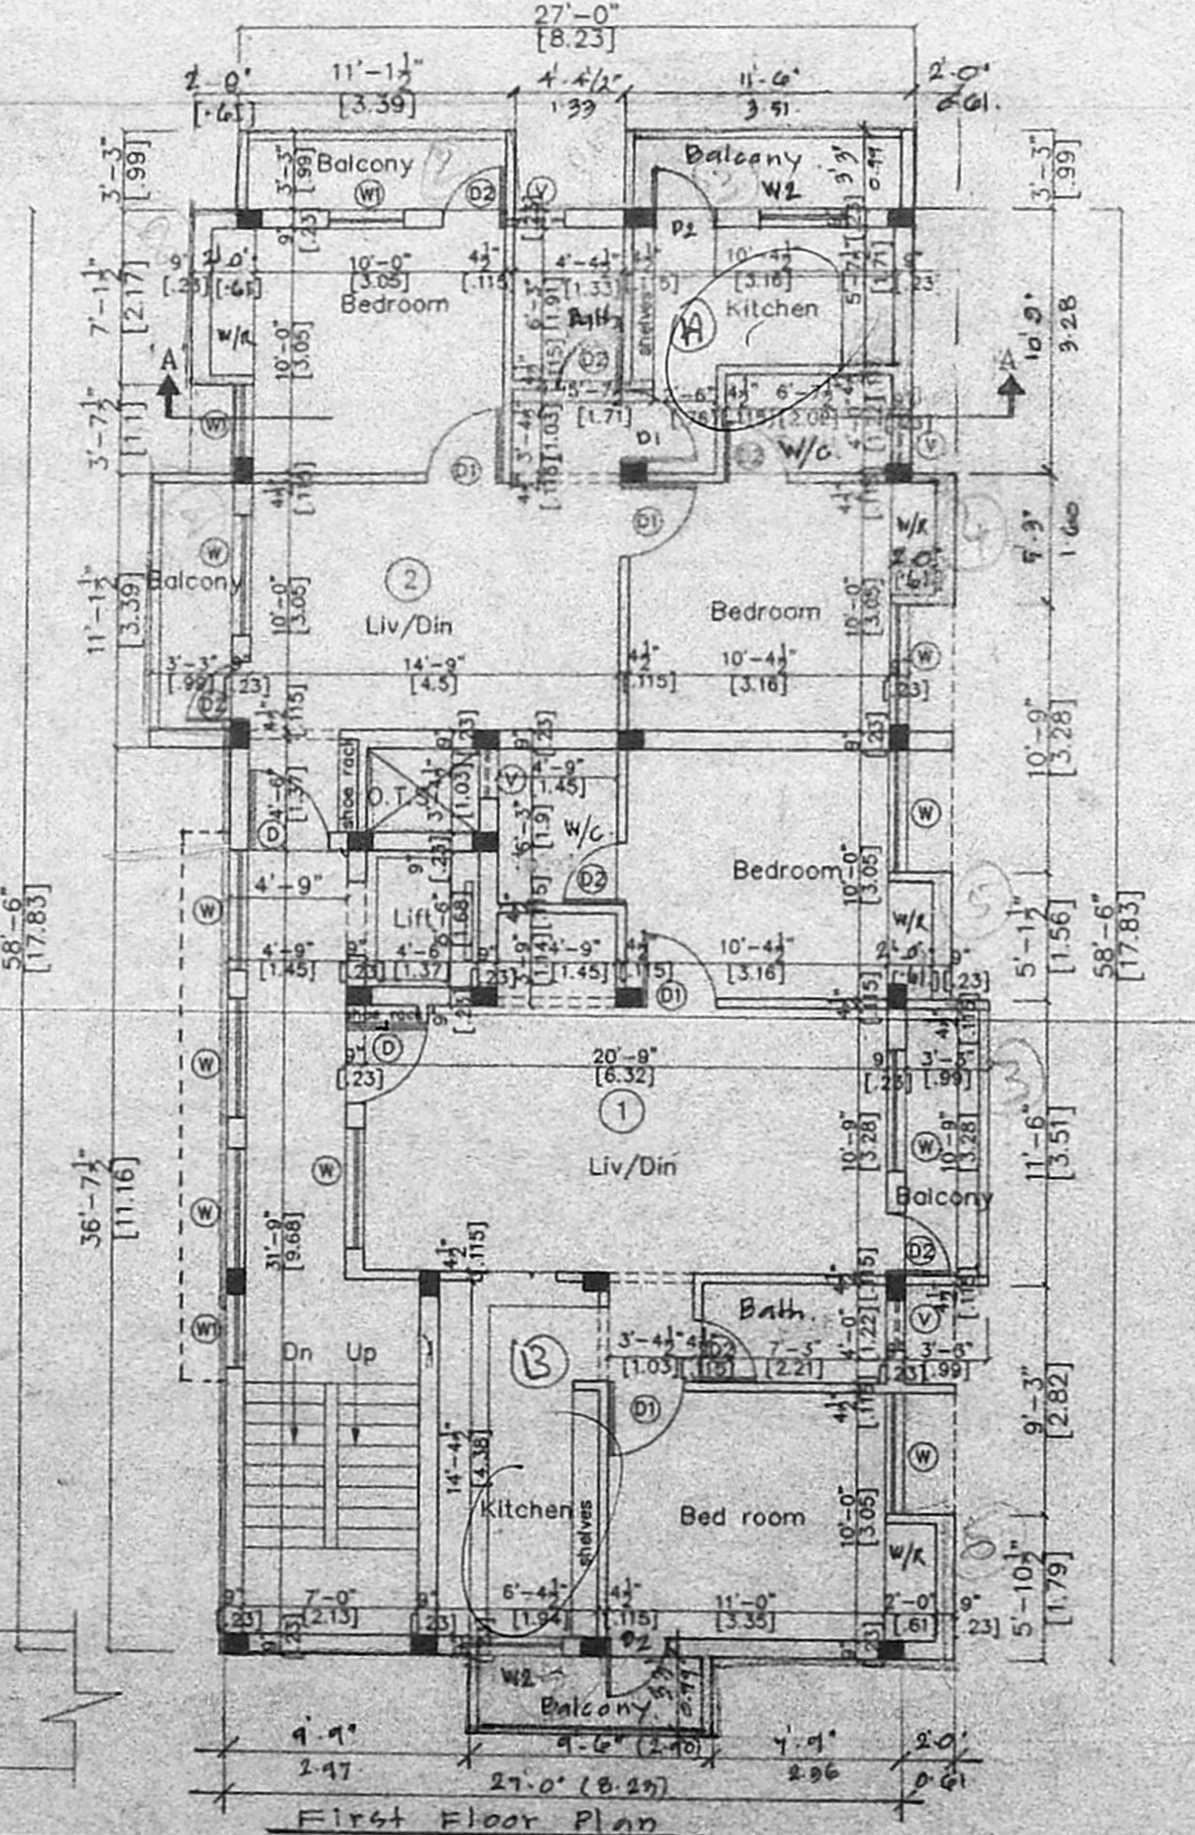

First Floor Plan

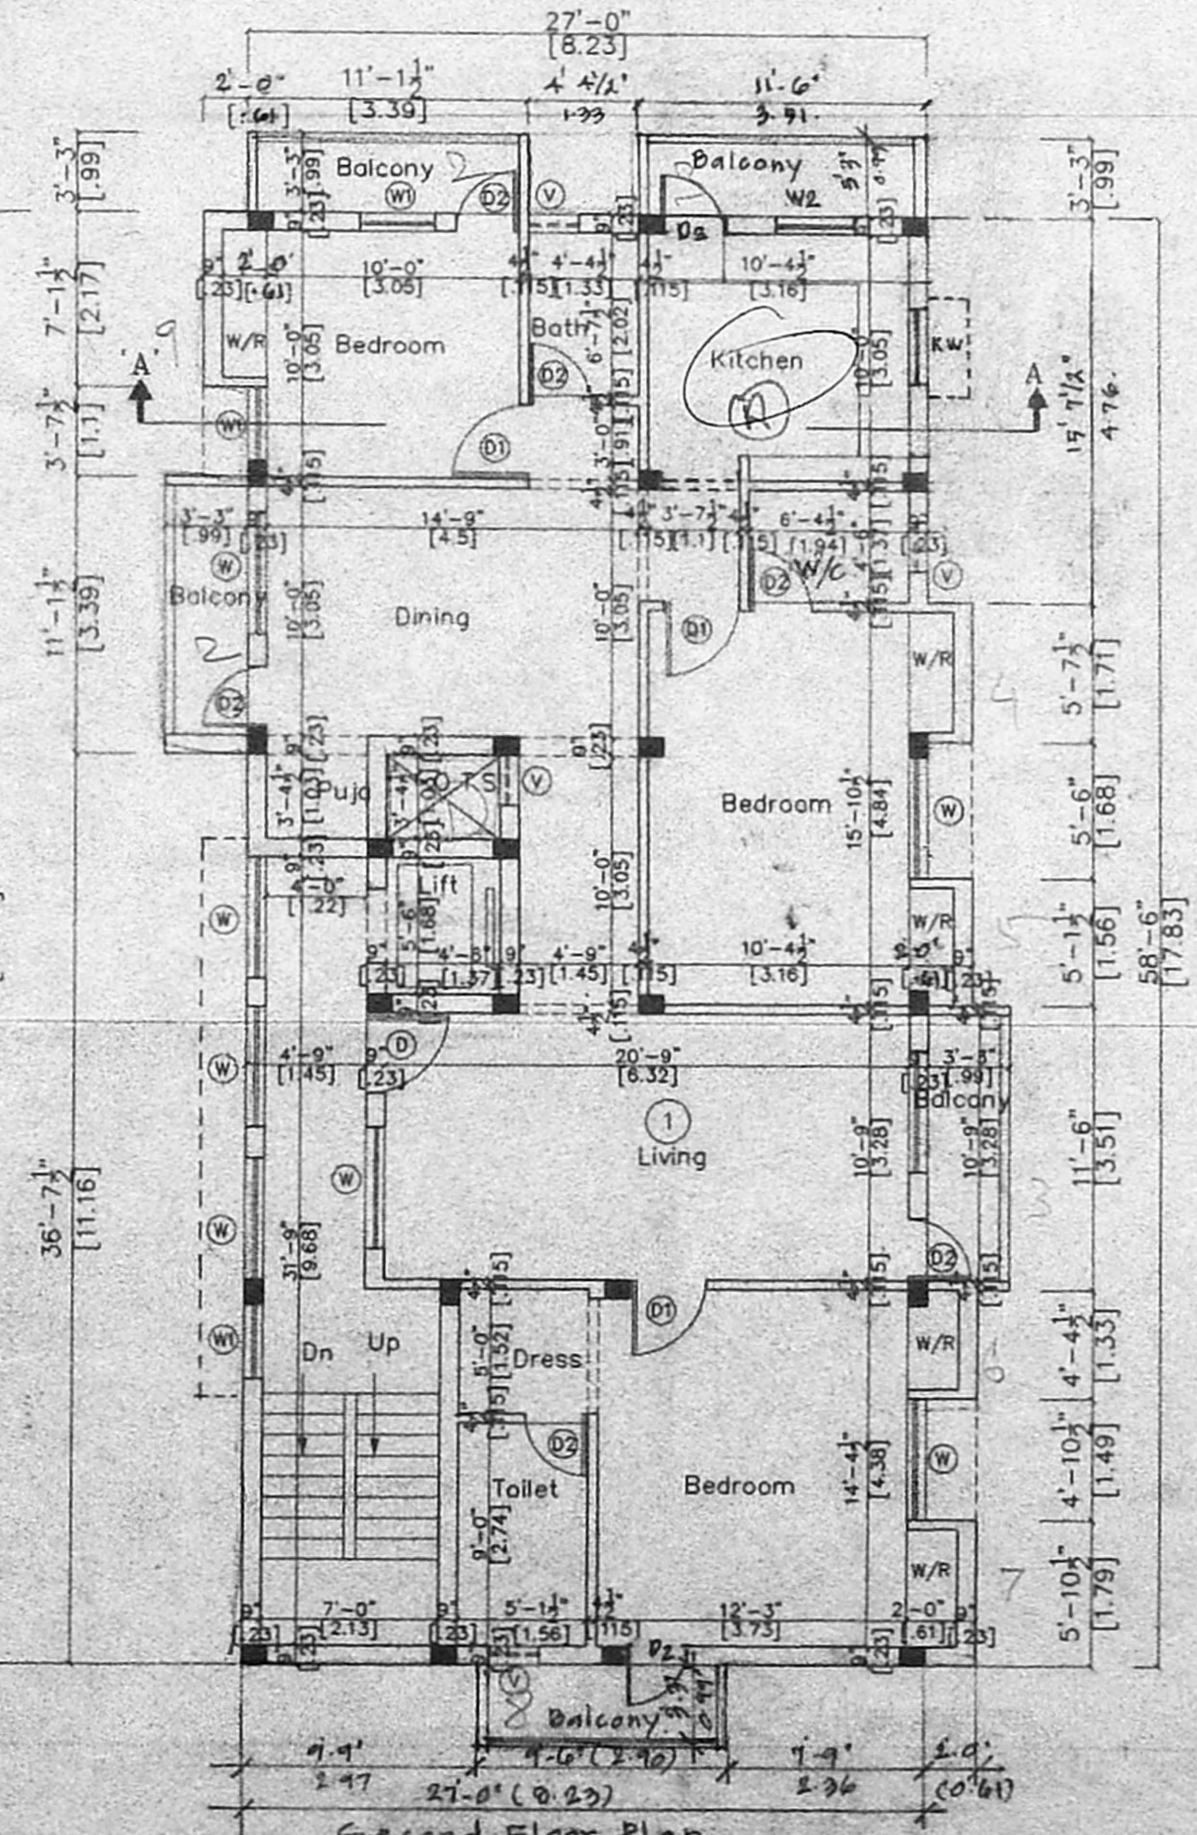

Second Floor Plan

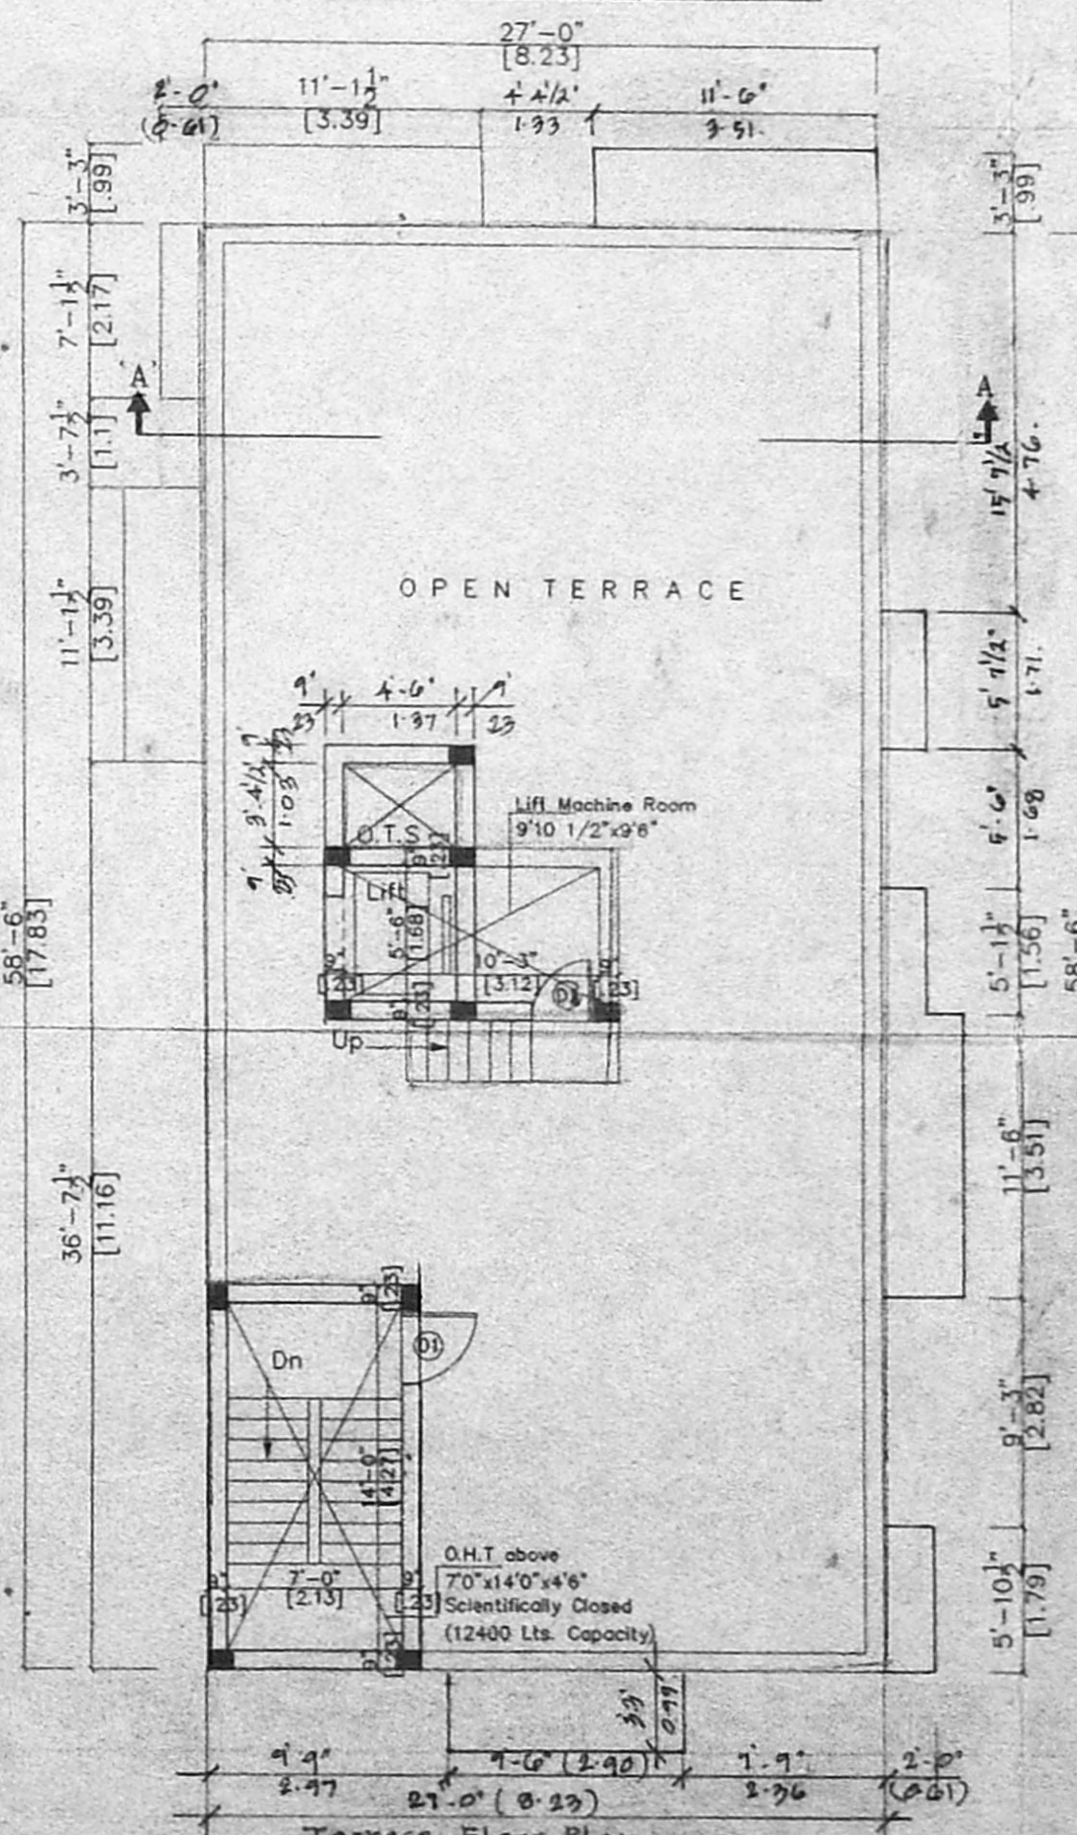

Terrace Floor Plan

Schedule of joinery

CMDA (B) No.	Description
C. No. 3028/2002	Door
Asst. 3'6" x 7'0"	Door 209
Scrutiny 2'6" x 7'0"	Door
P.A.	
A.P. W1 3'0" x 4'6"	Do- 209
V 2'0" x 3'0"	Do- 209

SPECIFICATION

- P.C.C IN C.C 1:4:8
- R.C.C in 1:2:4
- 230 mm Brick work in cm 1:5
- 115 mm Brick work in cm 1:5
- Plastering the ceiling in cm 1:3
- Plastering the walls in cm 1:4
- Weathering course in brick jelly lime concrete with a course of flat tiles
- The O.H.T is scientifically closed.
- The U.G sump is scientifically closed.
- All w'c's in ground floor risid by 0.91m from ground level.

Area statement

Proposed construction	Sq.ft	Sq.m
Plot area	4000.00	371.61
Ground Floor Area	1564.91	145.33
First Floor Area	1729.02	160.20
Second Floor Area	1798.92	167.09
Total Builtup Area	5192.85	478.62

F S 1 Applied for : 1-283

Plot coverage : 45%

Legend

- Proposed construction
- Boundary line
- Roads
- Sewer line
- Water line

OWNER : *[Signature]*

JOB TITLE

Plan Showing the Proposed Residences At Plot No: 4430

Old Do: No: 58, New Do: No 9 Y-Block
8th Street, Anna Nagar, Chennai - 40
Bearing S: No: 95 Part, Mullam Village
Chennai District

Scale : 1"=8'0" Date : 21-08-2002

Licensed Surveyor:

V. Srinivasan
V. SRINIVASAN, A.I.A.,
Registered Architect - CA/96/19755
Licensed Surveyor - Corporation of Chennai
R.A. No. 344
6, South Road, Near C.I.T. Nagar
Chennai - 600 036. Phone - 433 82 52