




FRONT ELEVATION

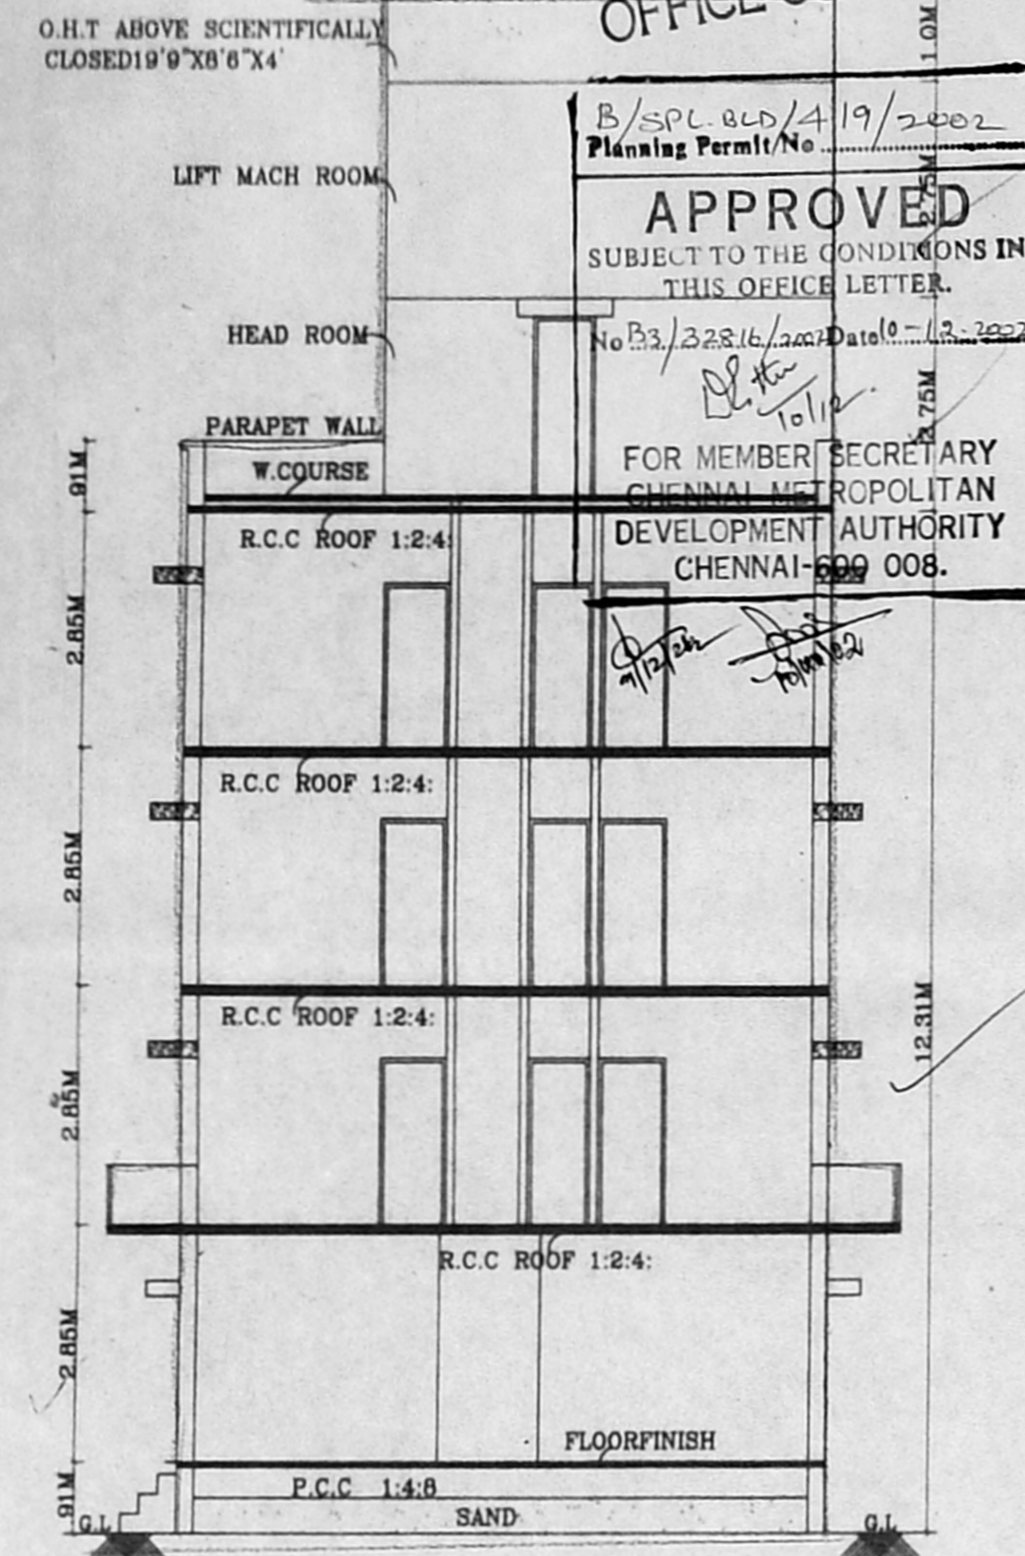


SECTION ON 'AB'

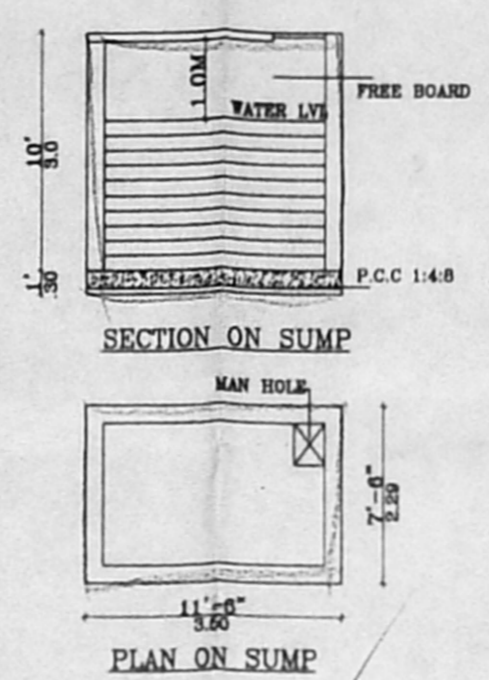


PLAN ON SUMP

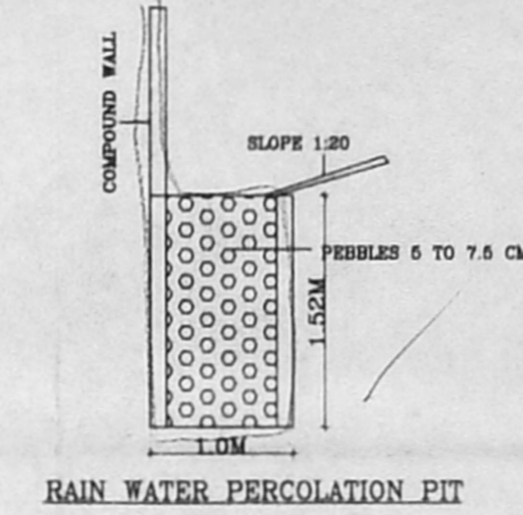

RAIN WATER PERCOLATION PIT

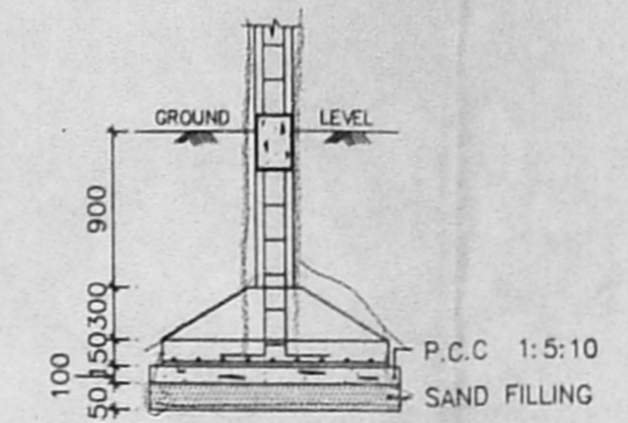


SECTION

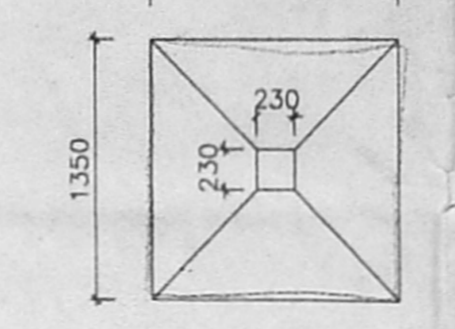


PLAN FOUNDATION DETAIL


[SCALE: 1:50]

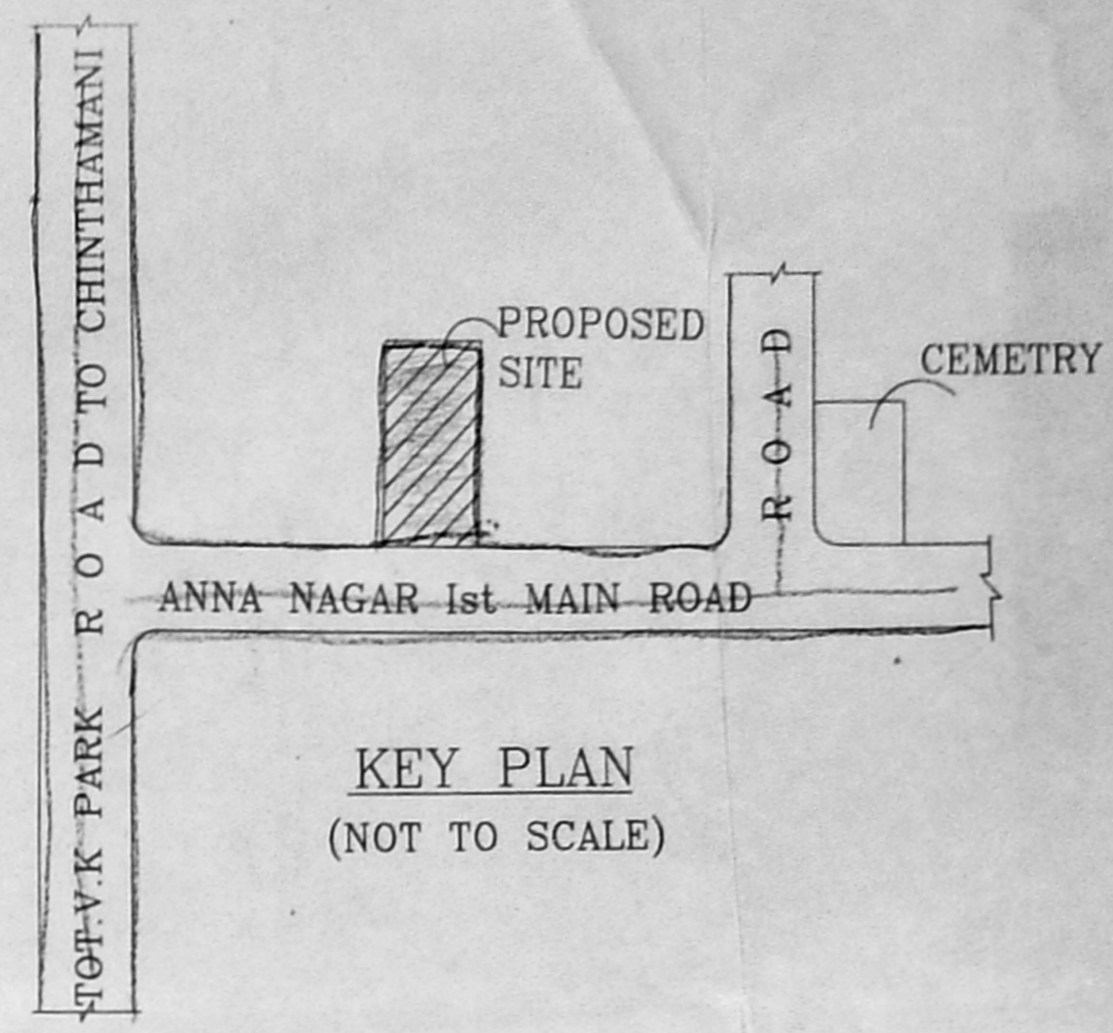

KEY PLAN (NOT TO SCALE)

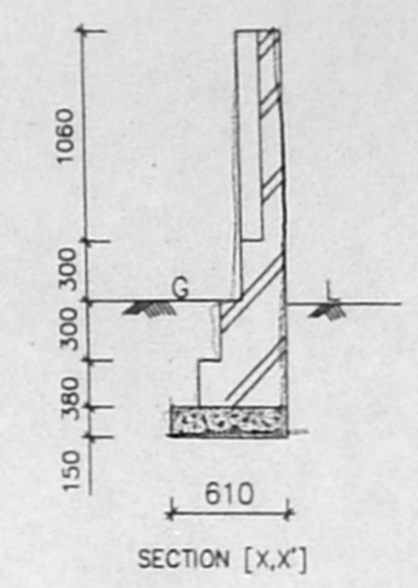

SECTION (X-X)

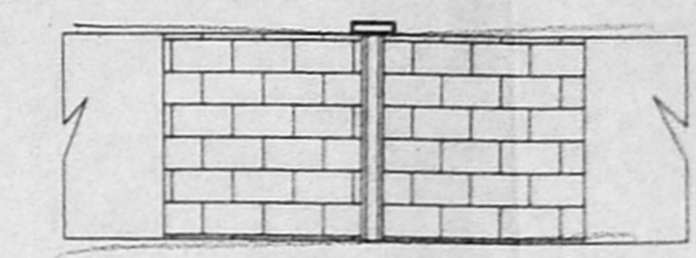

DETAILS OF GATE & COMPOUND WALL

OFFICE COPY

APPROVED
SUBJECT TO THE CONDITIONS IN THIS OFFICE LETTER.
FOR MEMBER SECRETARY
CHENNAI METROPOLITAN
DEVELOPMENT AUTHORITY
CHENNAI-600 008.

TYPE	DETAIL	WIDTH	HEIGHT
CMDA (B)	No. 1		
C. No.	52/23811/2002		
Asst.			
Scratching	C.W. GLAZED WINDOW	1830	1830
J.P.A.			
	C.W. GLAZED VENTILATOR	610	610

SPECIFICATION:

- FOUNDATION : R.C.C. COLUMN FOOTINGS
- BRICK WORK : C.M 1:6 FOR SUPER STRUCTURE
- PLASTERING : C.M 1:5 FOR WALLS & 1:3 FOR CEILING
- FLOORING : MOSAIC FLOORING
- CEMENT PAINT : 2.COAT FOR WALLS & 1.EXTRA COAT FOR CEILING
- R.C.C. : 1:2:4 FOR SLABS & LINTELS
- WOOD WORK : ALL WOOD WORKS IN BEST QUALITY TIMBER
- WEATHERING : B.JELLY LIME MORTAR OVER ROOF COURSE
- SLAB ONE LAYER OF COUNTRY TILES

COLOUR INDEX:

- PROPOSAL
- ROAD/STREET
- BOUNDARY/SITE

AREA STATEMENT

	Sq.Ft	Sq.M
PLOT EXTENT	5968.71	551.09
GROUND FLOOR	2465.00	229.06
FIRST FLOOR	2793.00	259.57
SECOND FLOOR PART	2332.00	216.72
THIRD FLOOR	1361.00	126.34
TOTAL BUILTUP AREA	8971.00	833.73
PLOT COVERAGE	41 %	
F.S.I	1.49	


PROPOSED BUILDING AT DOOR.
NO:D.129,PLOT NO: 677,R.S.NO: 5
Pt.T.S.NO: 3/4 OF BLOCK NO:1
AMINJKARAI,ANNA NAGAR FIRST
MAIN ROAD CHENNAI

SCALE [1:100]	DATE
	DRAWN: RAMU


SIGNATURE OF OWNER

K. SELVAM, B.E., AME, C.Eng (I) A.I.M.E.
Consulting Civil Engineer
Approved Value of Land Surveyor,
Class I Reg No. 2162-2003
Door No 11/17, 16, Suvilvar Salai,
Meyyapatt East, Chennai-600 050,
Phone: 6562050


LICENSED SURVEYOR

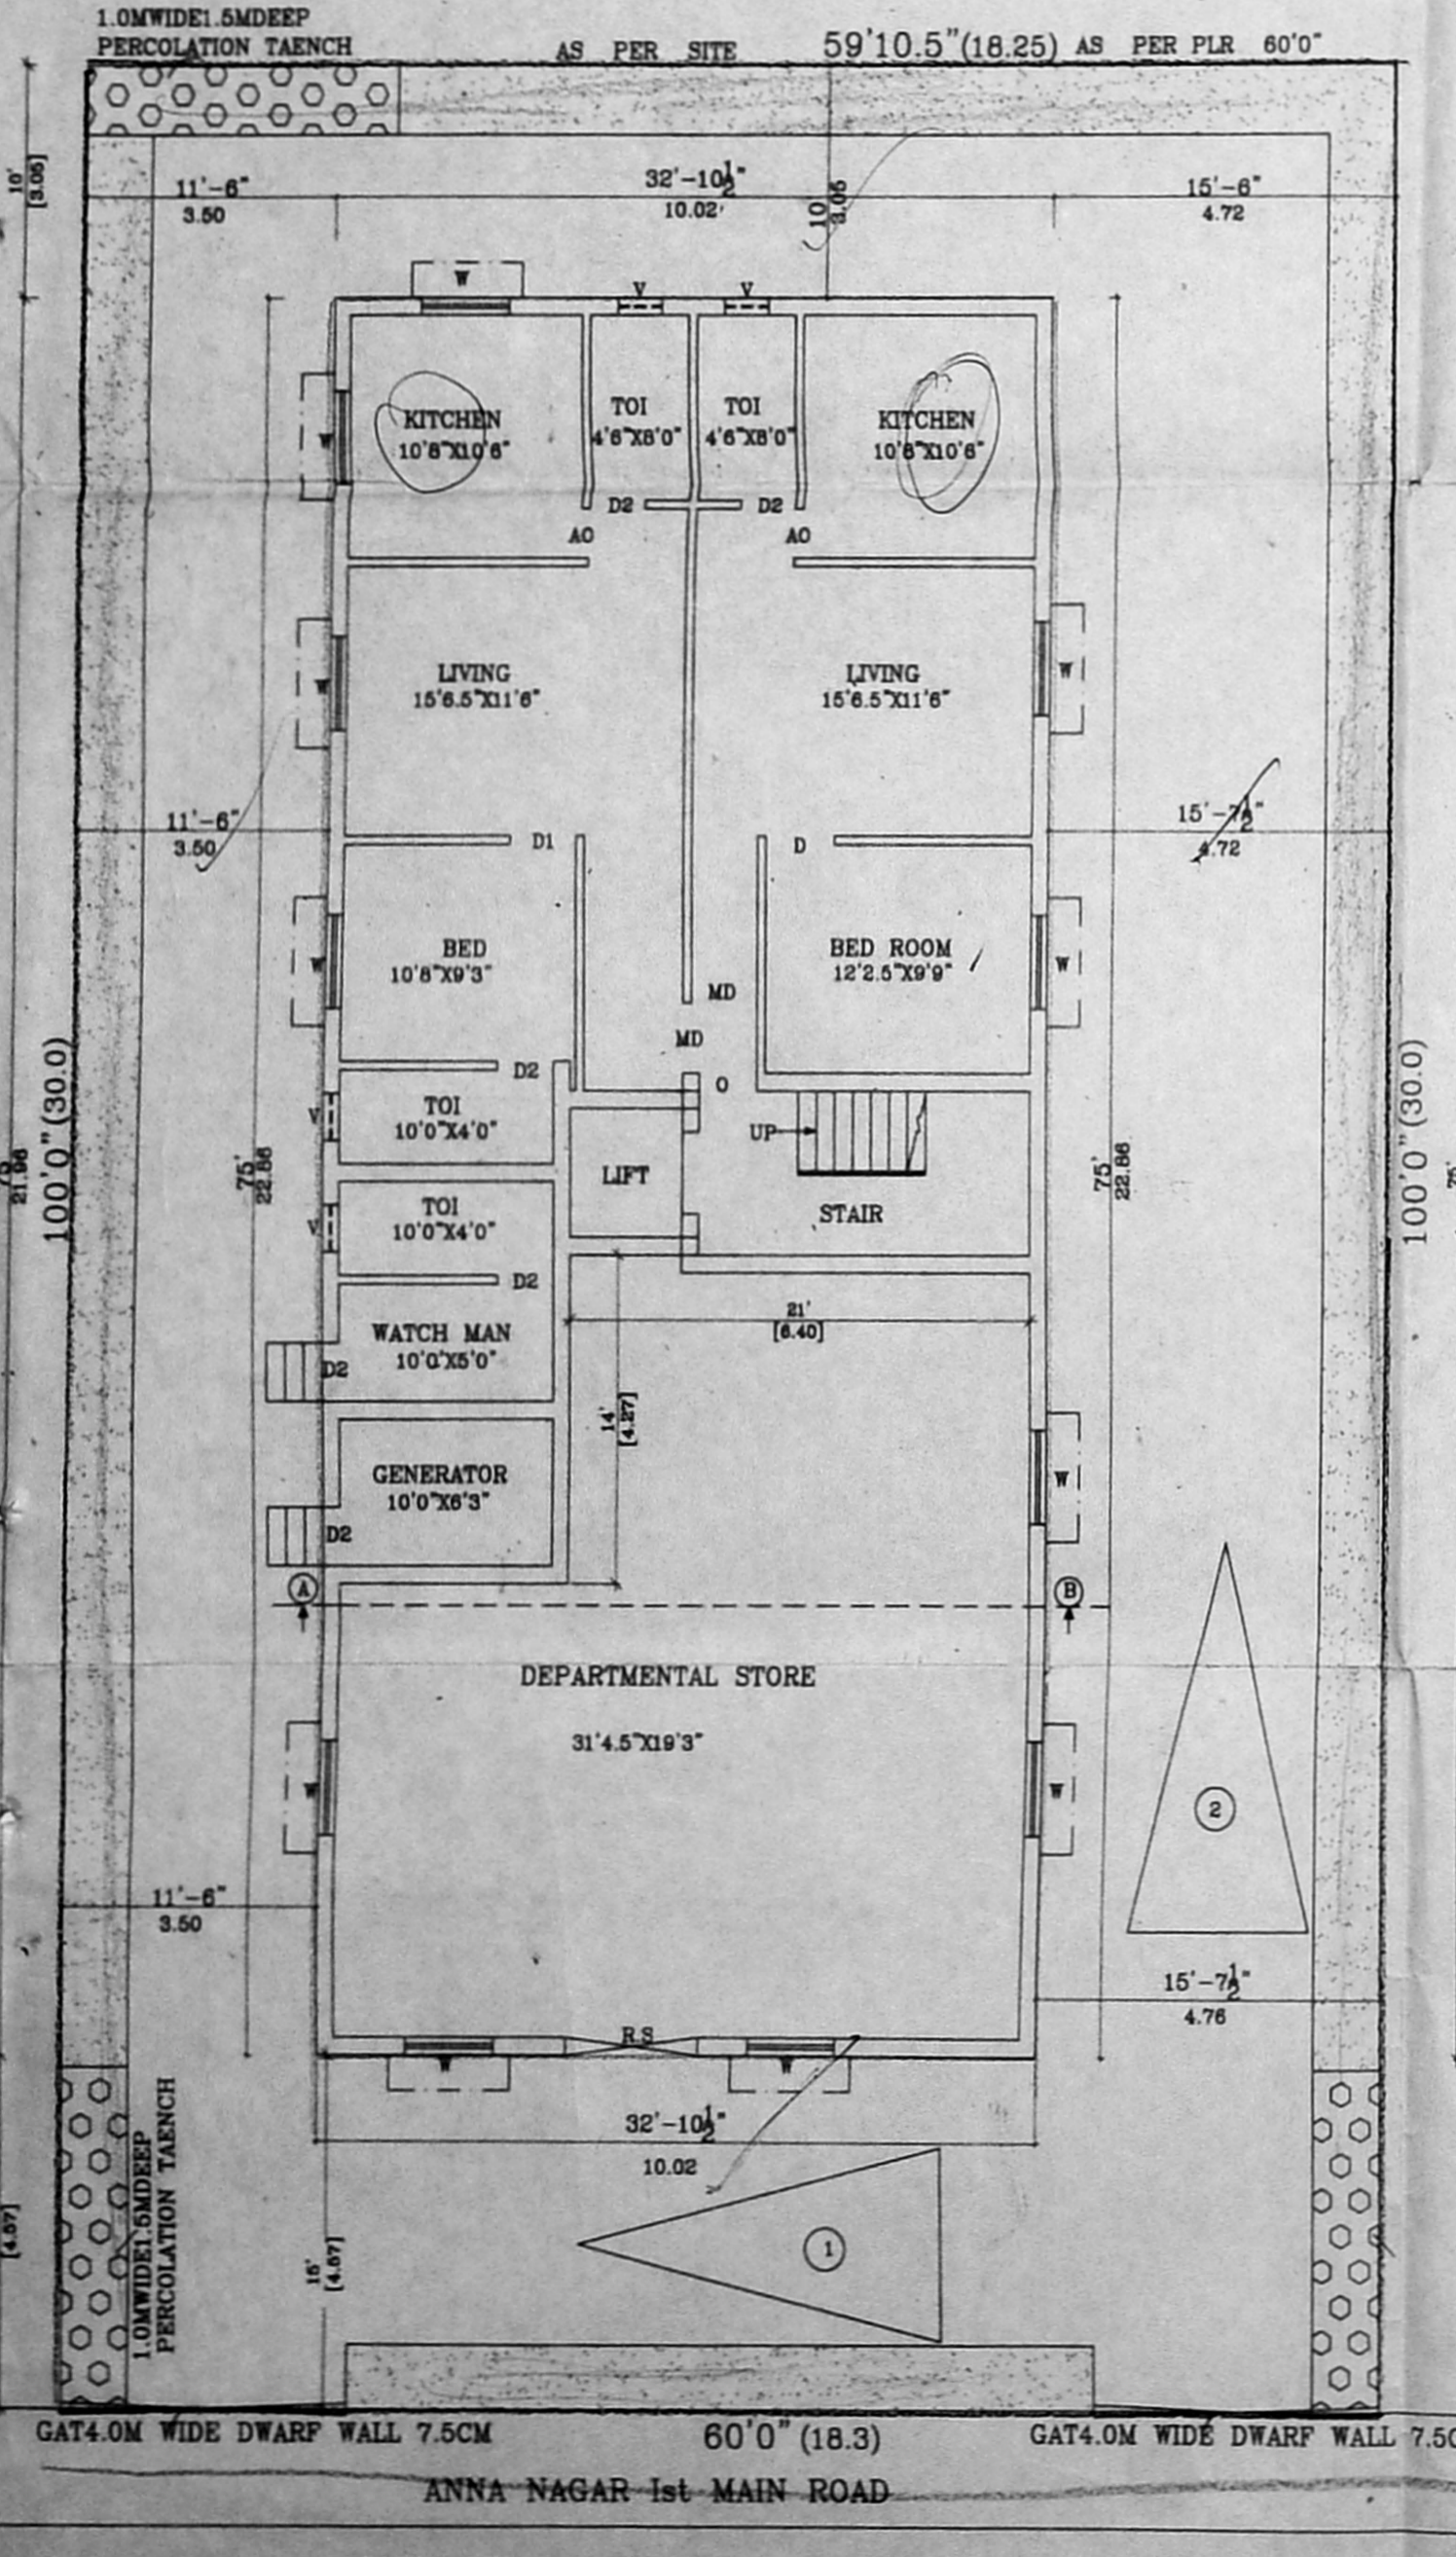


SITE CUM GROUND FLOOR PLAN

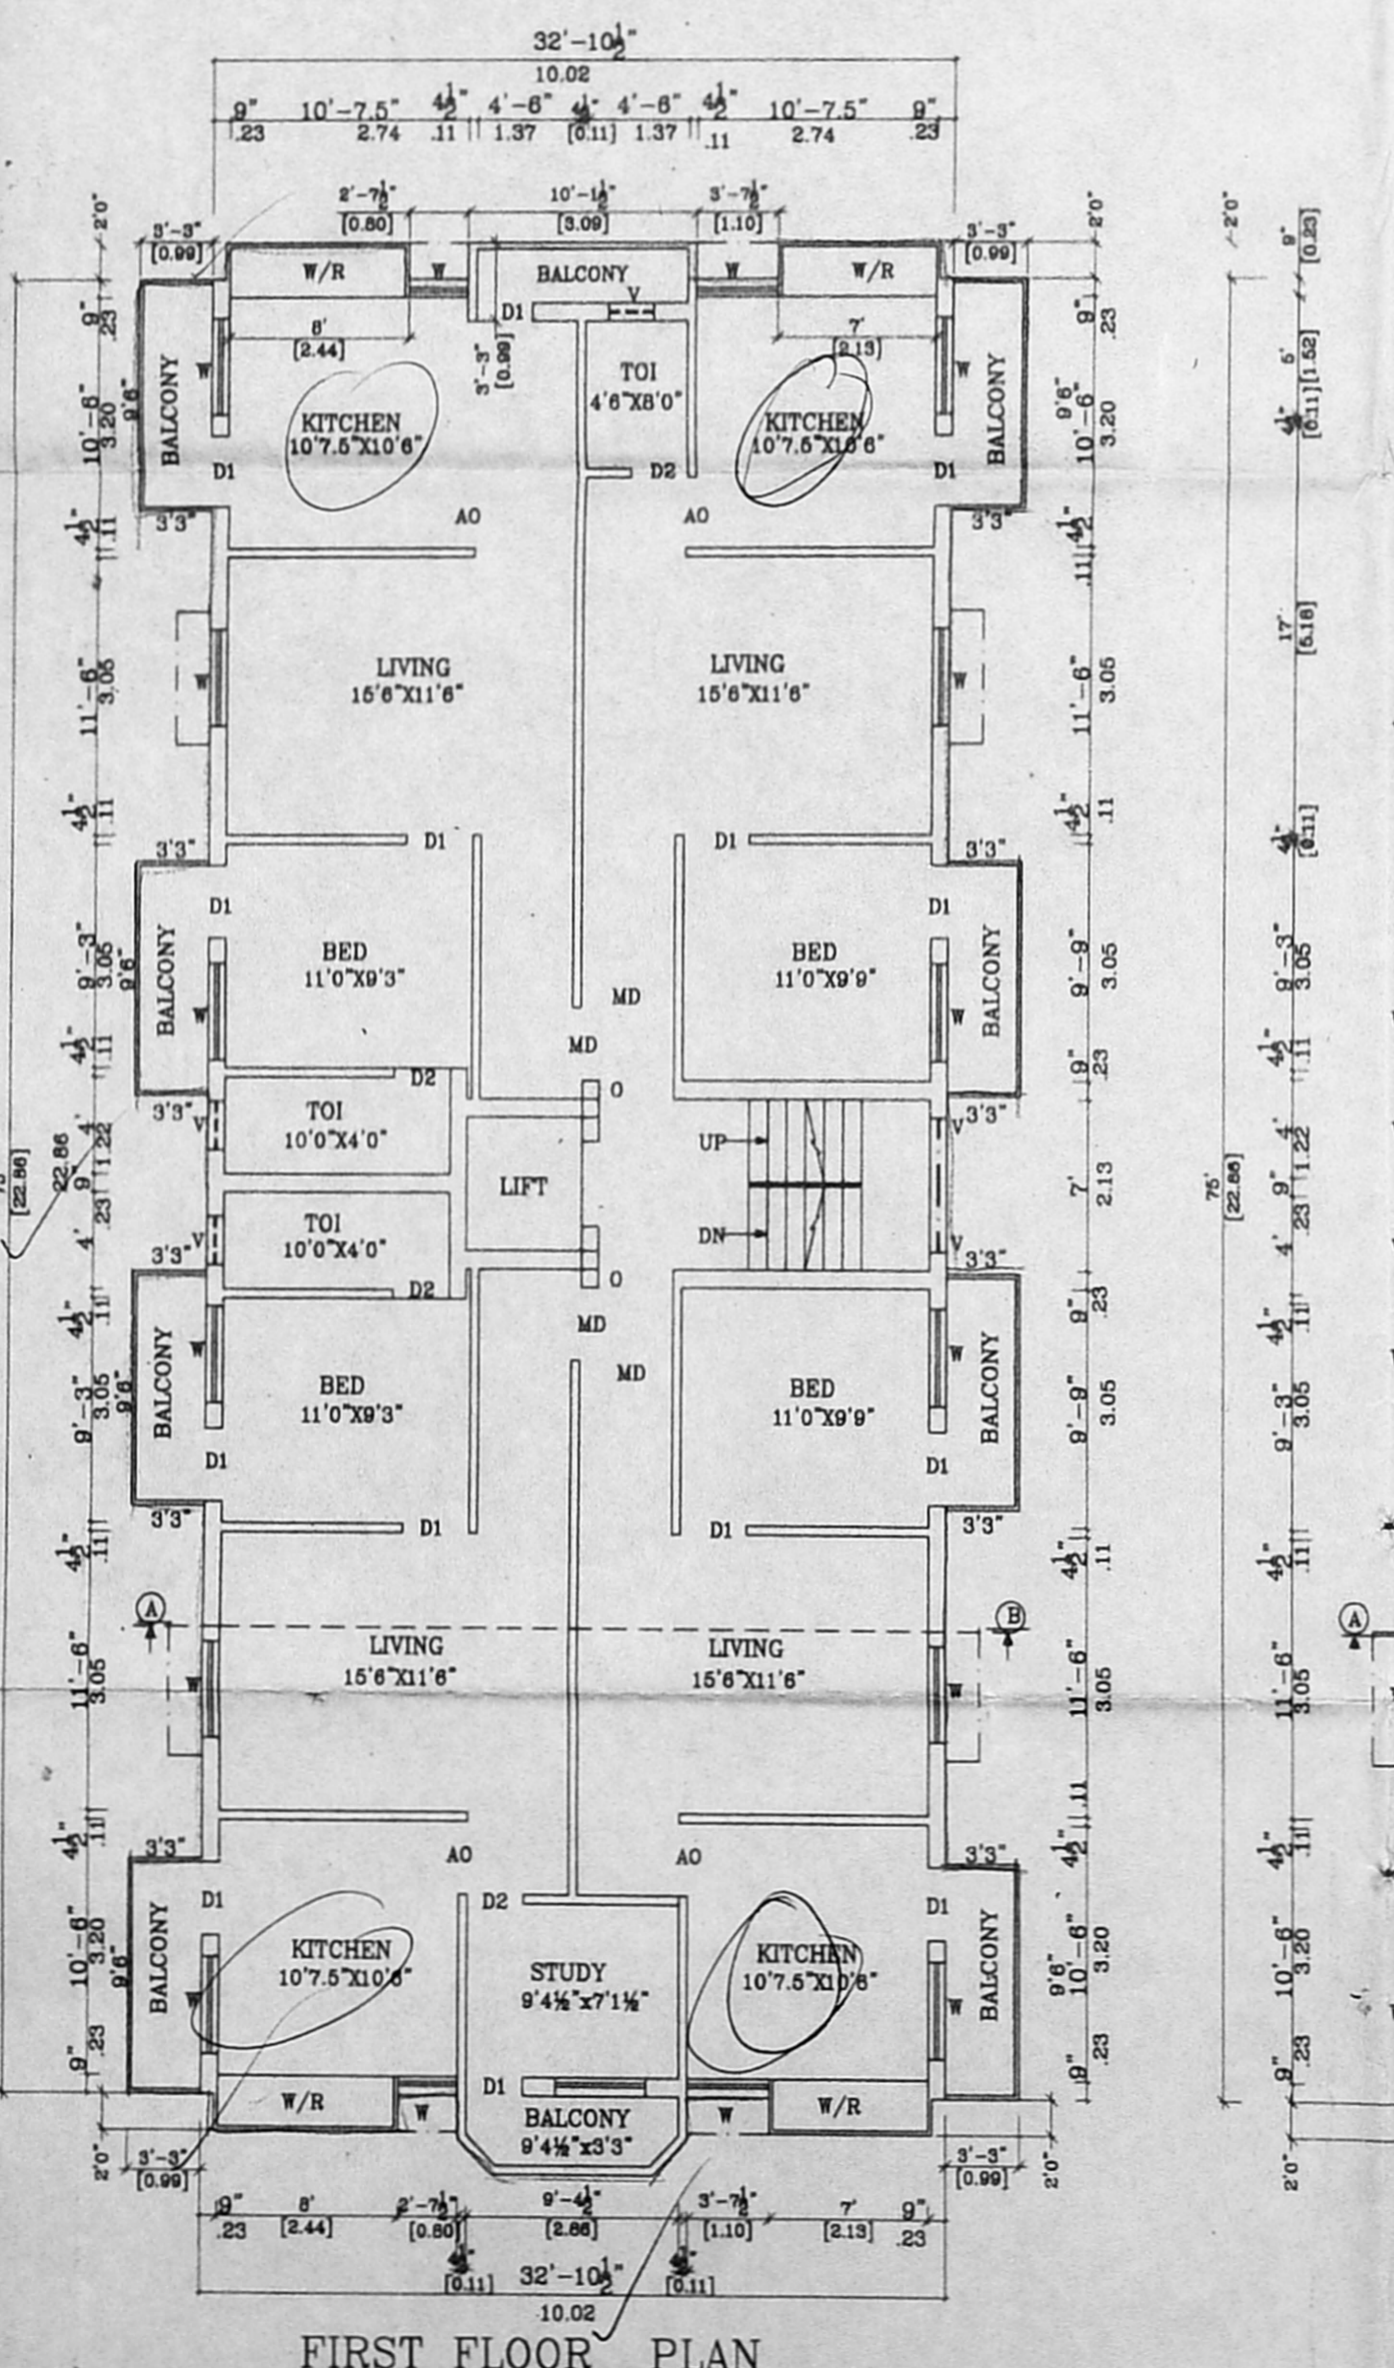


FIRST FLOOR PLAN

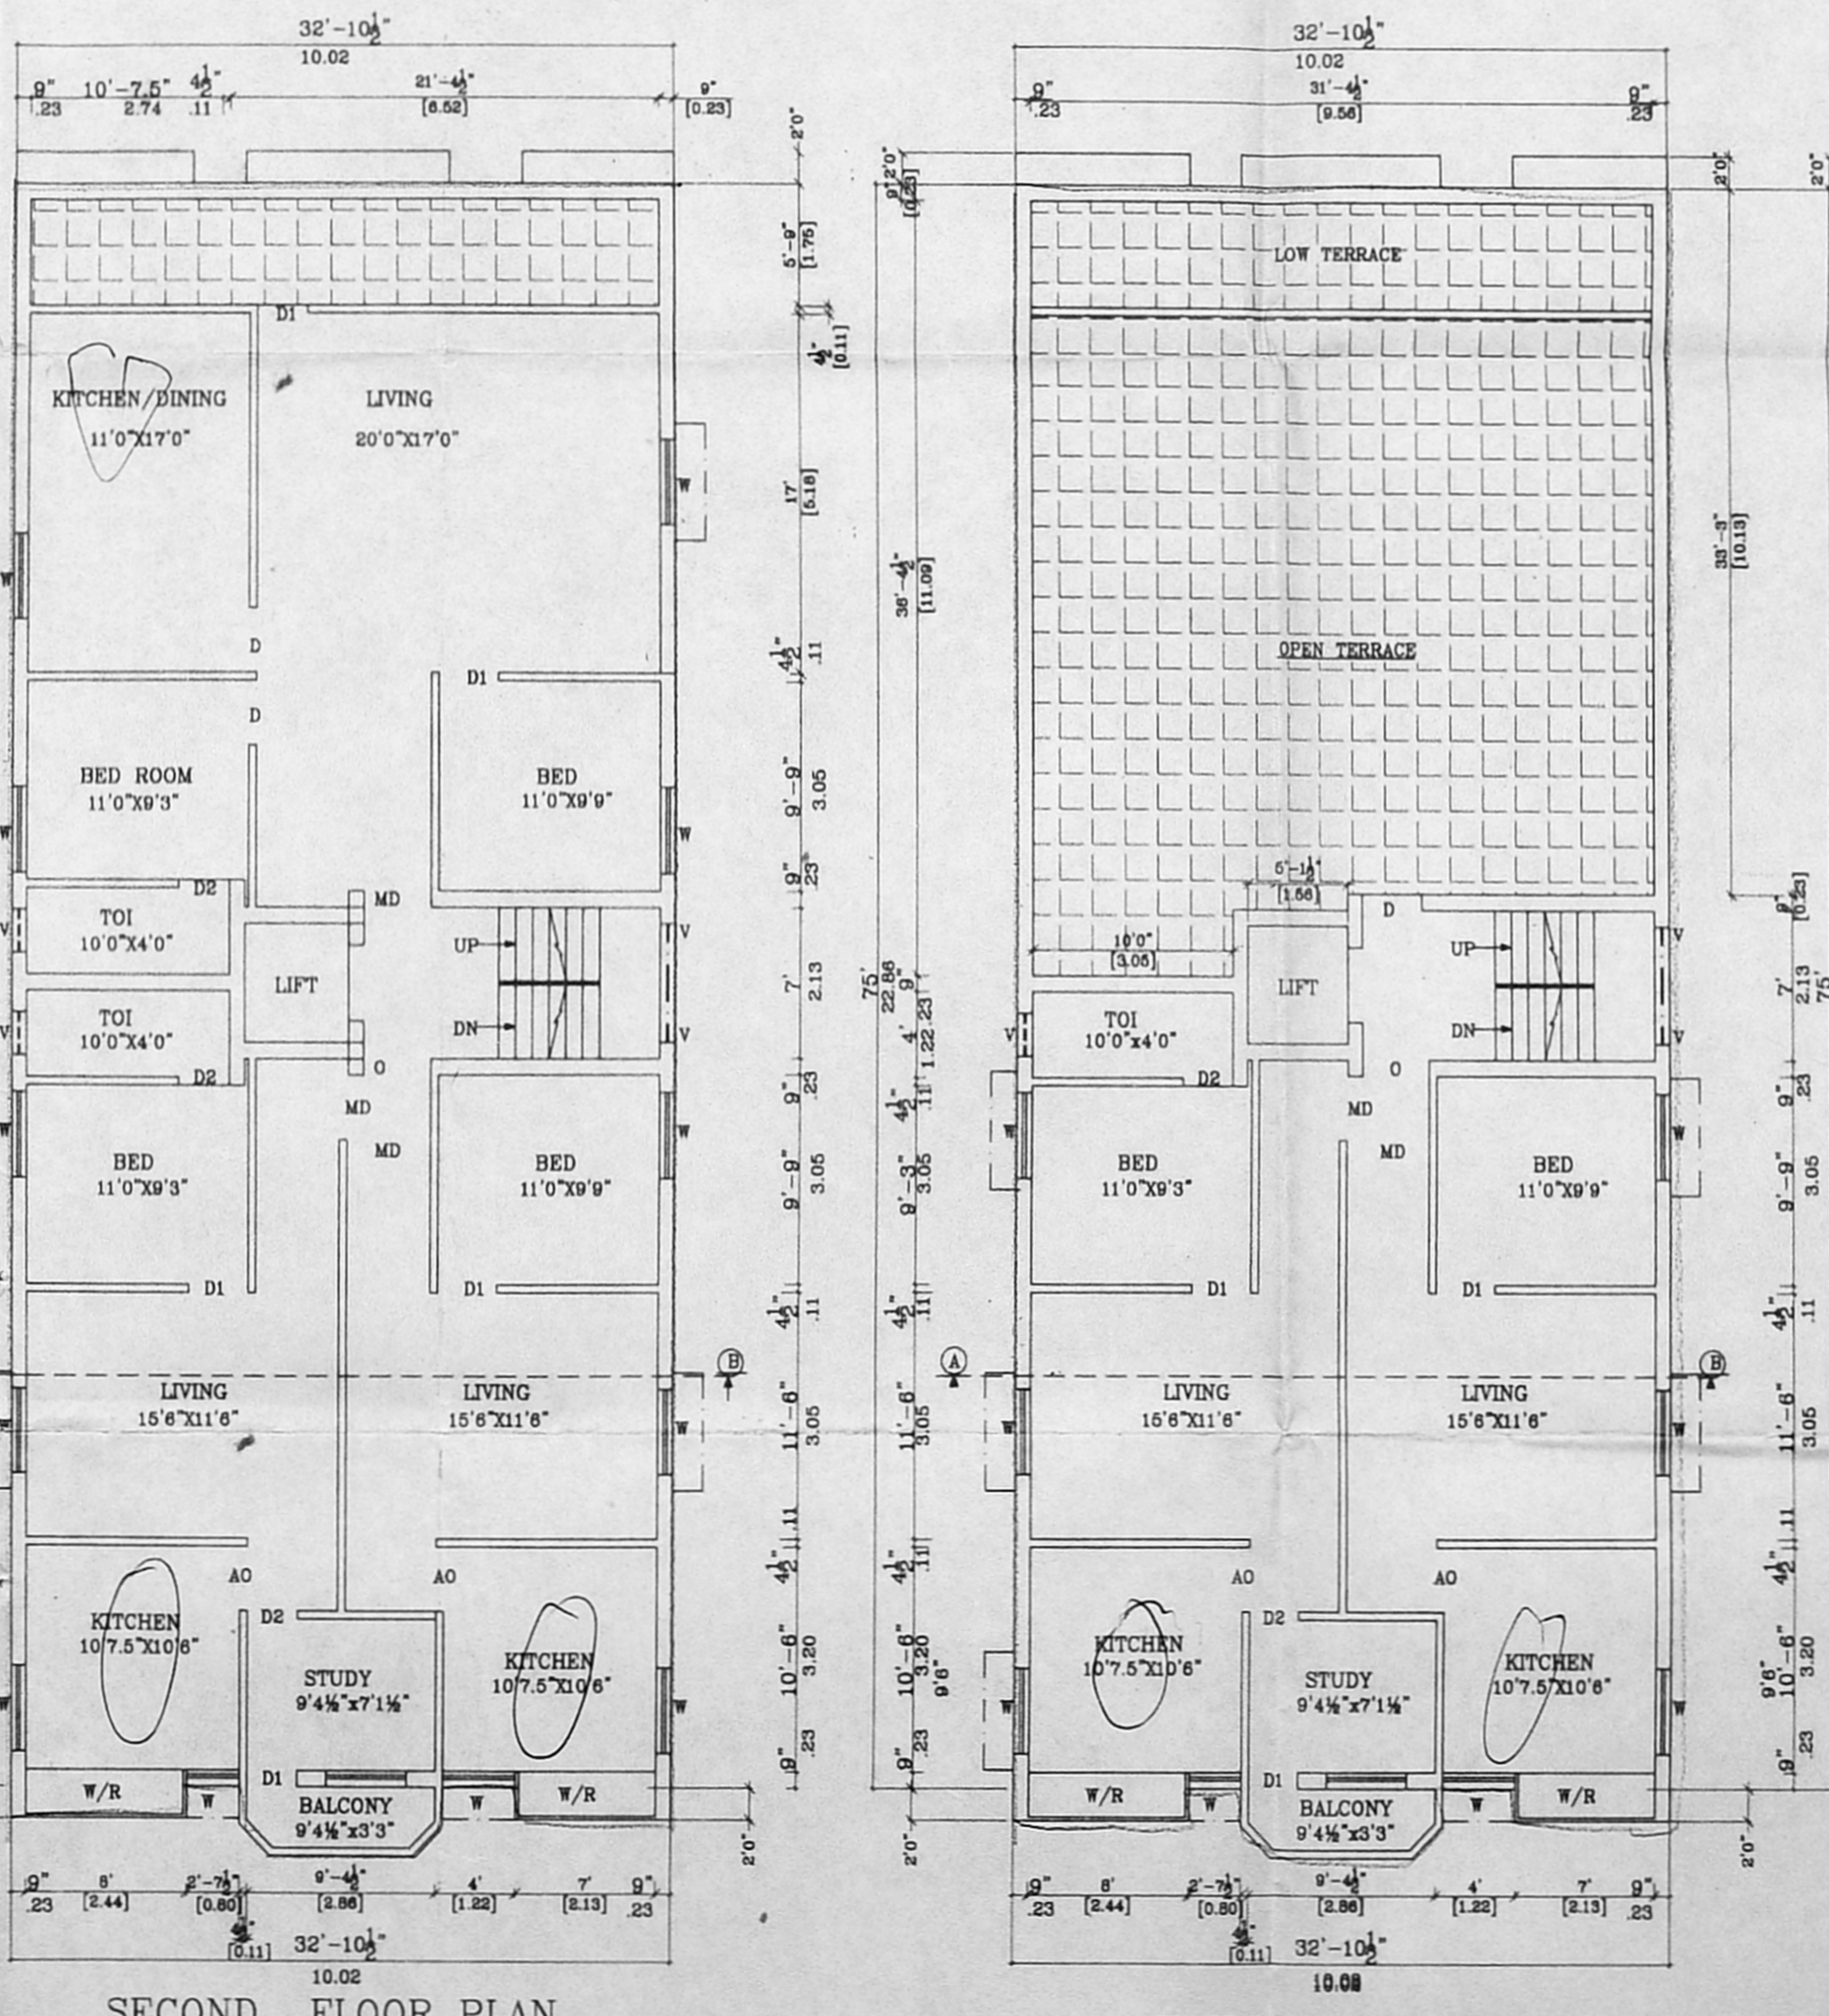

SECOND FLOOR PLAN

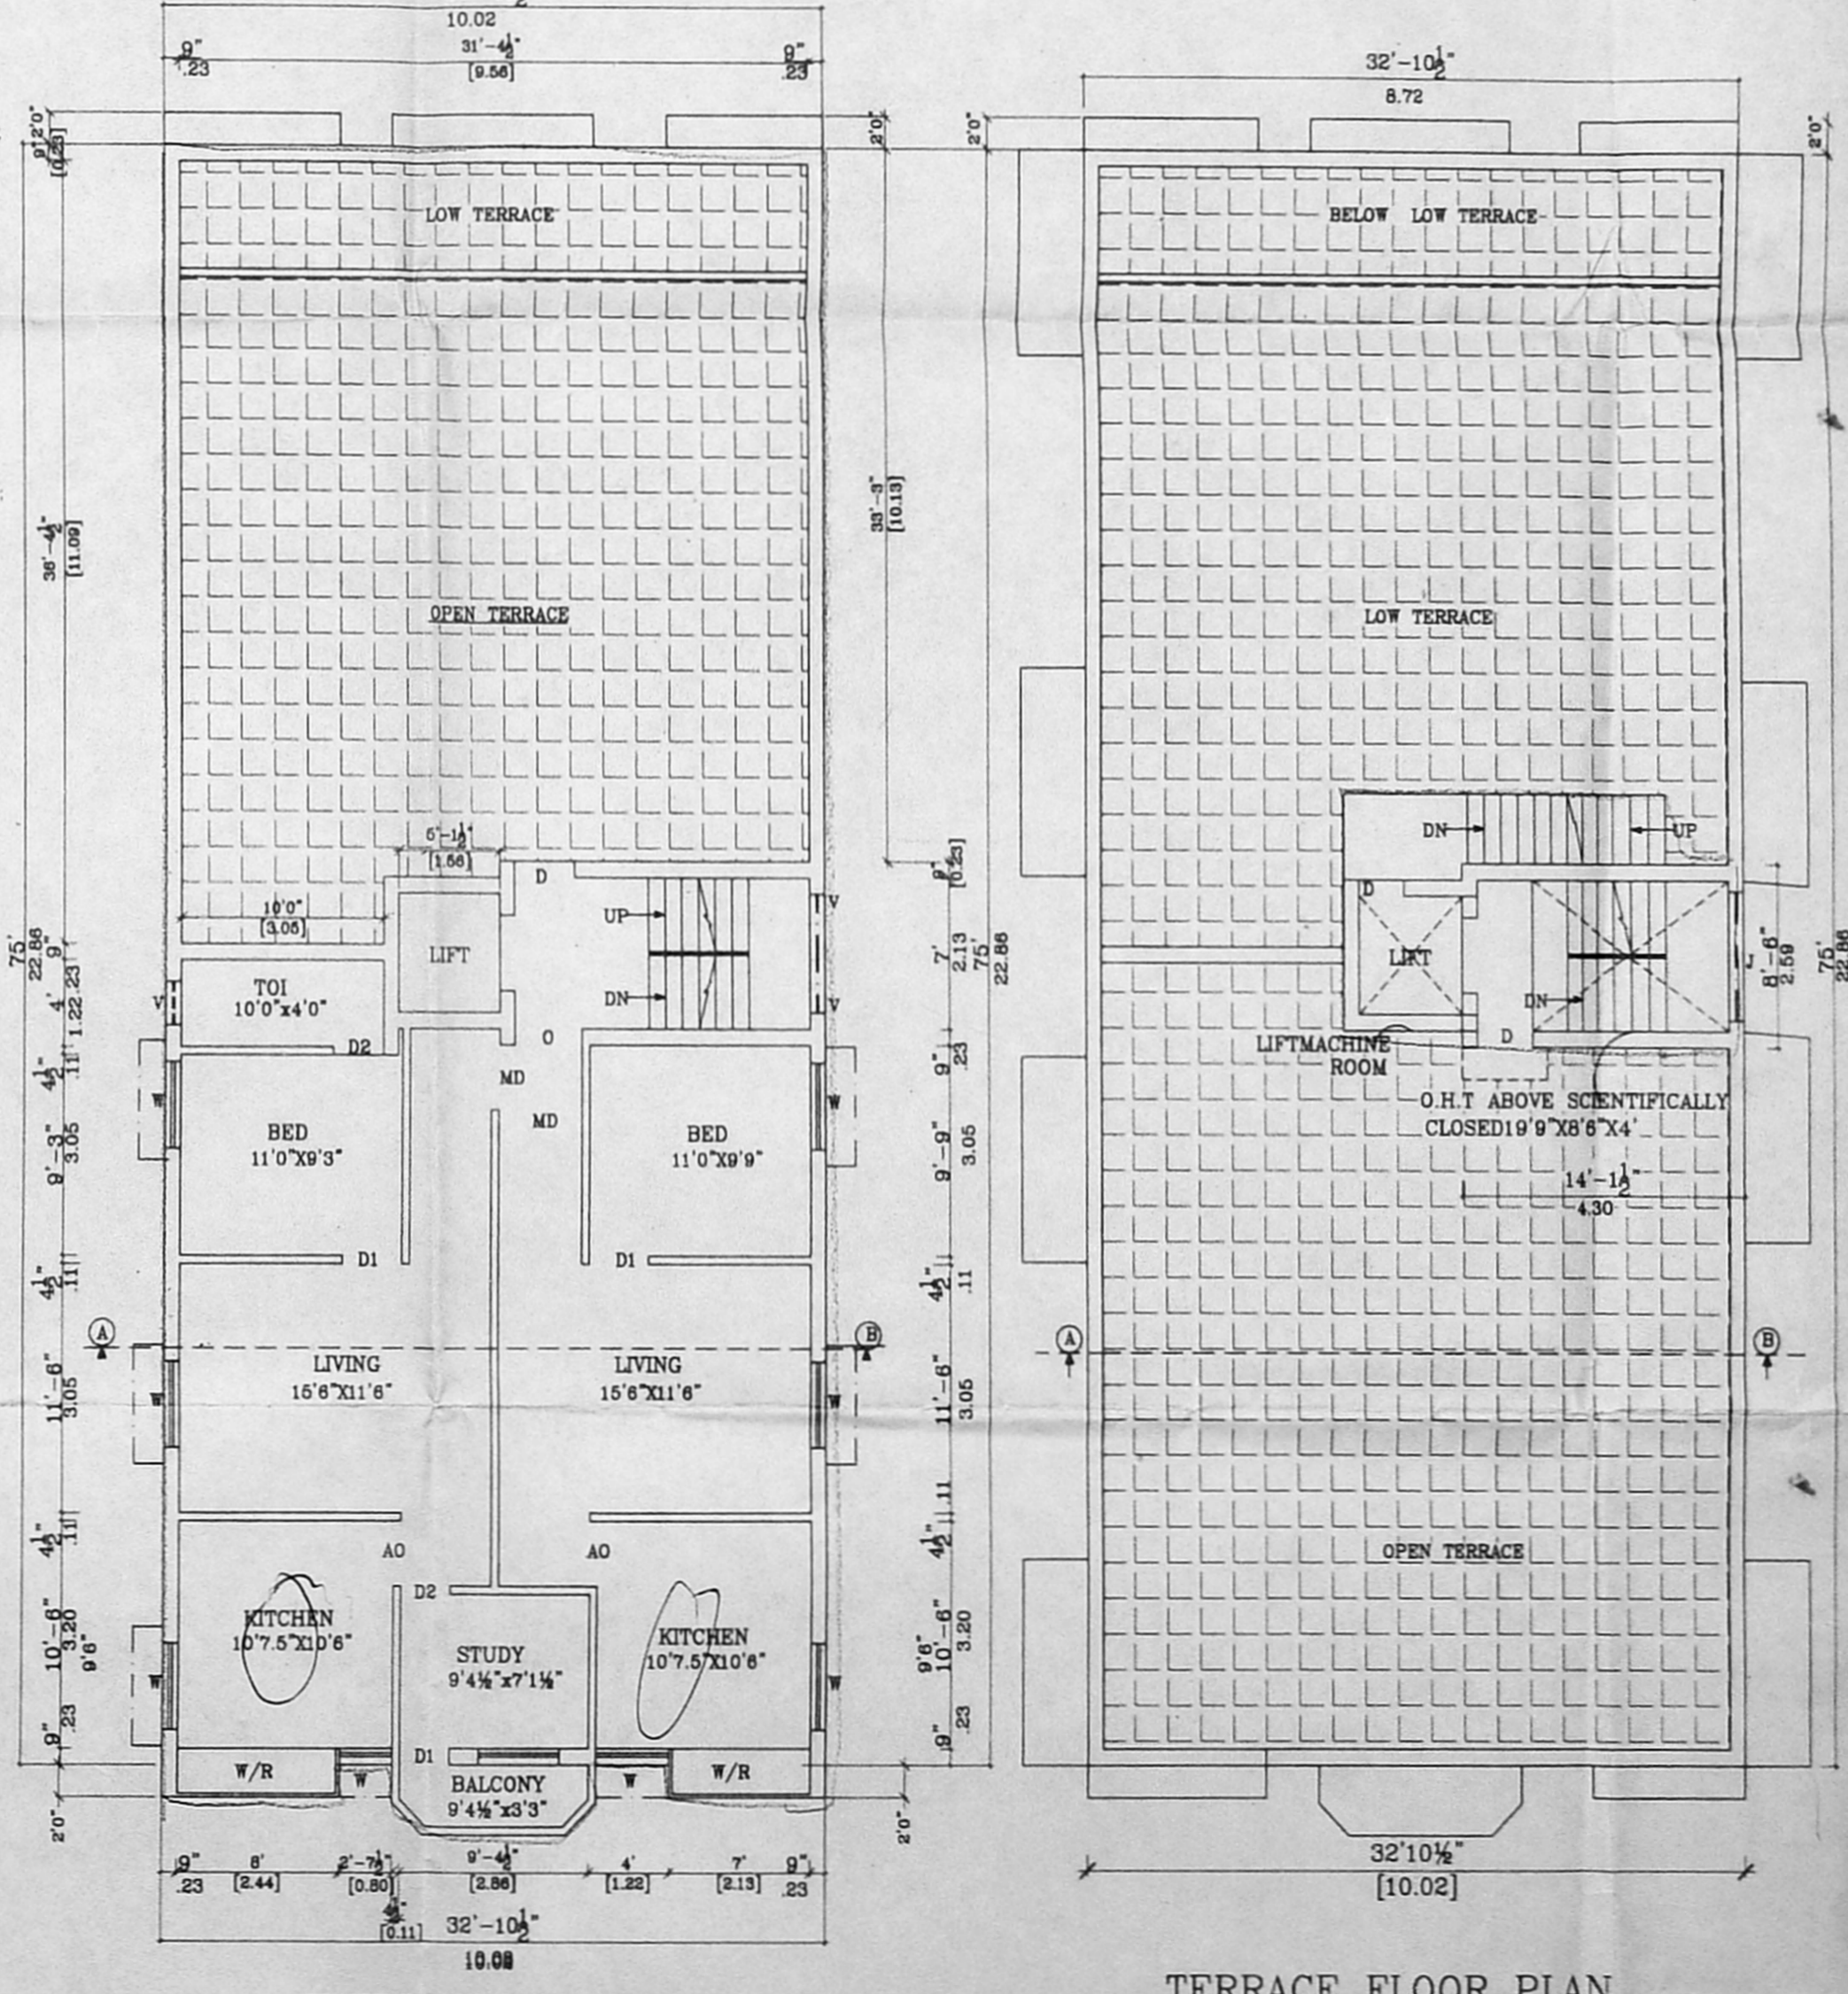

THIRD FLOOR PLAN

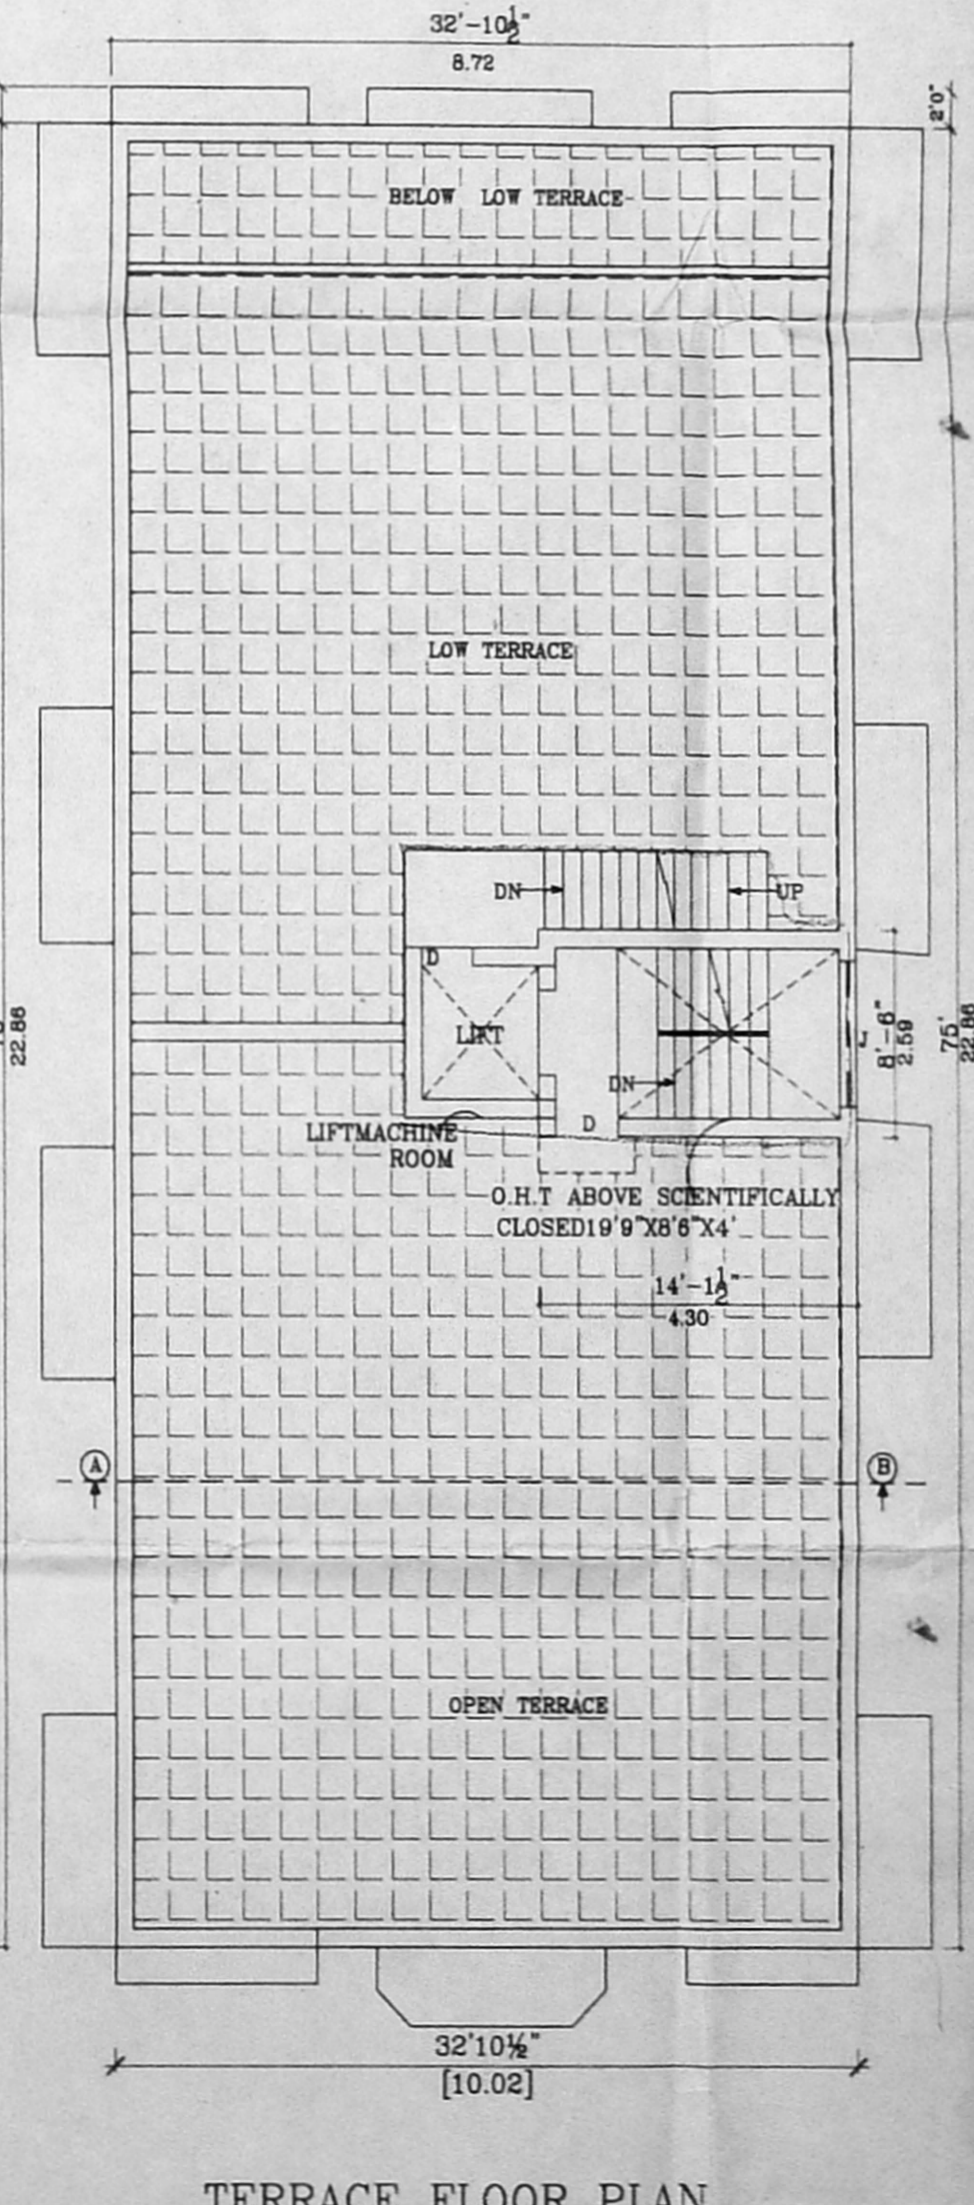

TERRACE FLOOR PLAN