


192 825

KEY PLAN


CMDA (B) - No. 1
C No B3/8054/2003

SCHEDULE OF DOORS & WINDOWS


INDEX	SIZE	DESCRIPTION
D1	1800 X 2400	AN AL FRAMED GLAZED DOOR
D2	1000 X 2400	AN AL FRAMED GLAZED DOOR
D3	750 X 2100	T.M FRAMED GLAZED DOOR
D4	1500 X 2100	AN AL FRAMED GLAZED DOOR
D5	2500 X 3000	AN AL FRAMED GLAZED DOOR
W1	2800 X 2400	AN AL FRAMED GLAZED WINDOW
W2	2100 X 2400	AN AL FRAMED GLAZED WINDOW
W3	3000 X 1500	AN AL FRAMED GLAZED WINDOW
W4	2300 X 2400	AN AL FRAMED GLAZED WINDOW
W5	2300 X 1200	AN AL FRAMED GLAZED WINDOW
W6	2100 X 1200	AN AL FRAMED GLAZED WINDOW
W7	900 X 1200	AN AL FRAMED GLAZED WINDOW
V1	900 X 600	AN AL FRAMED GLAZED VENTILATOR
V2	2300 X 600	AN AL FRAMED GLAZED VENTILATOR

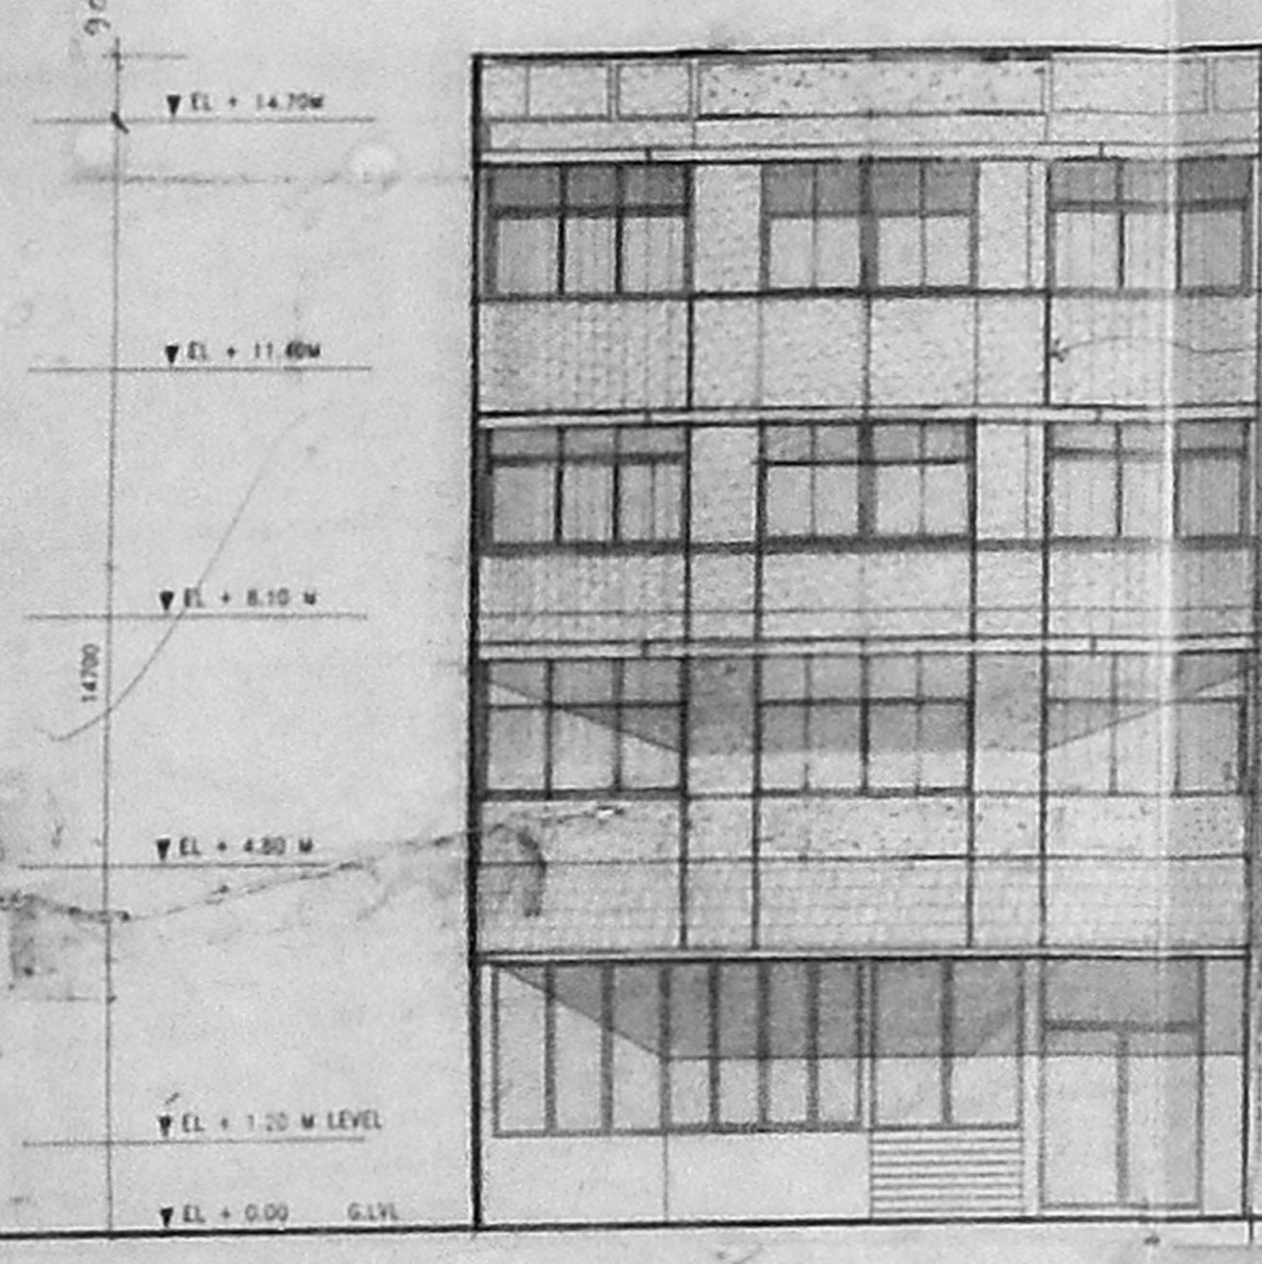


ELEVATION

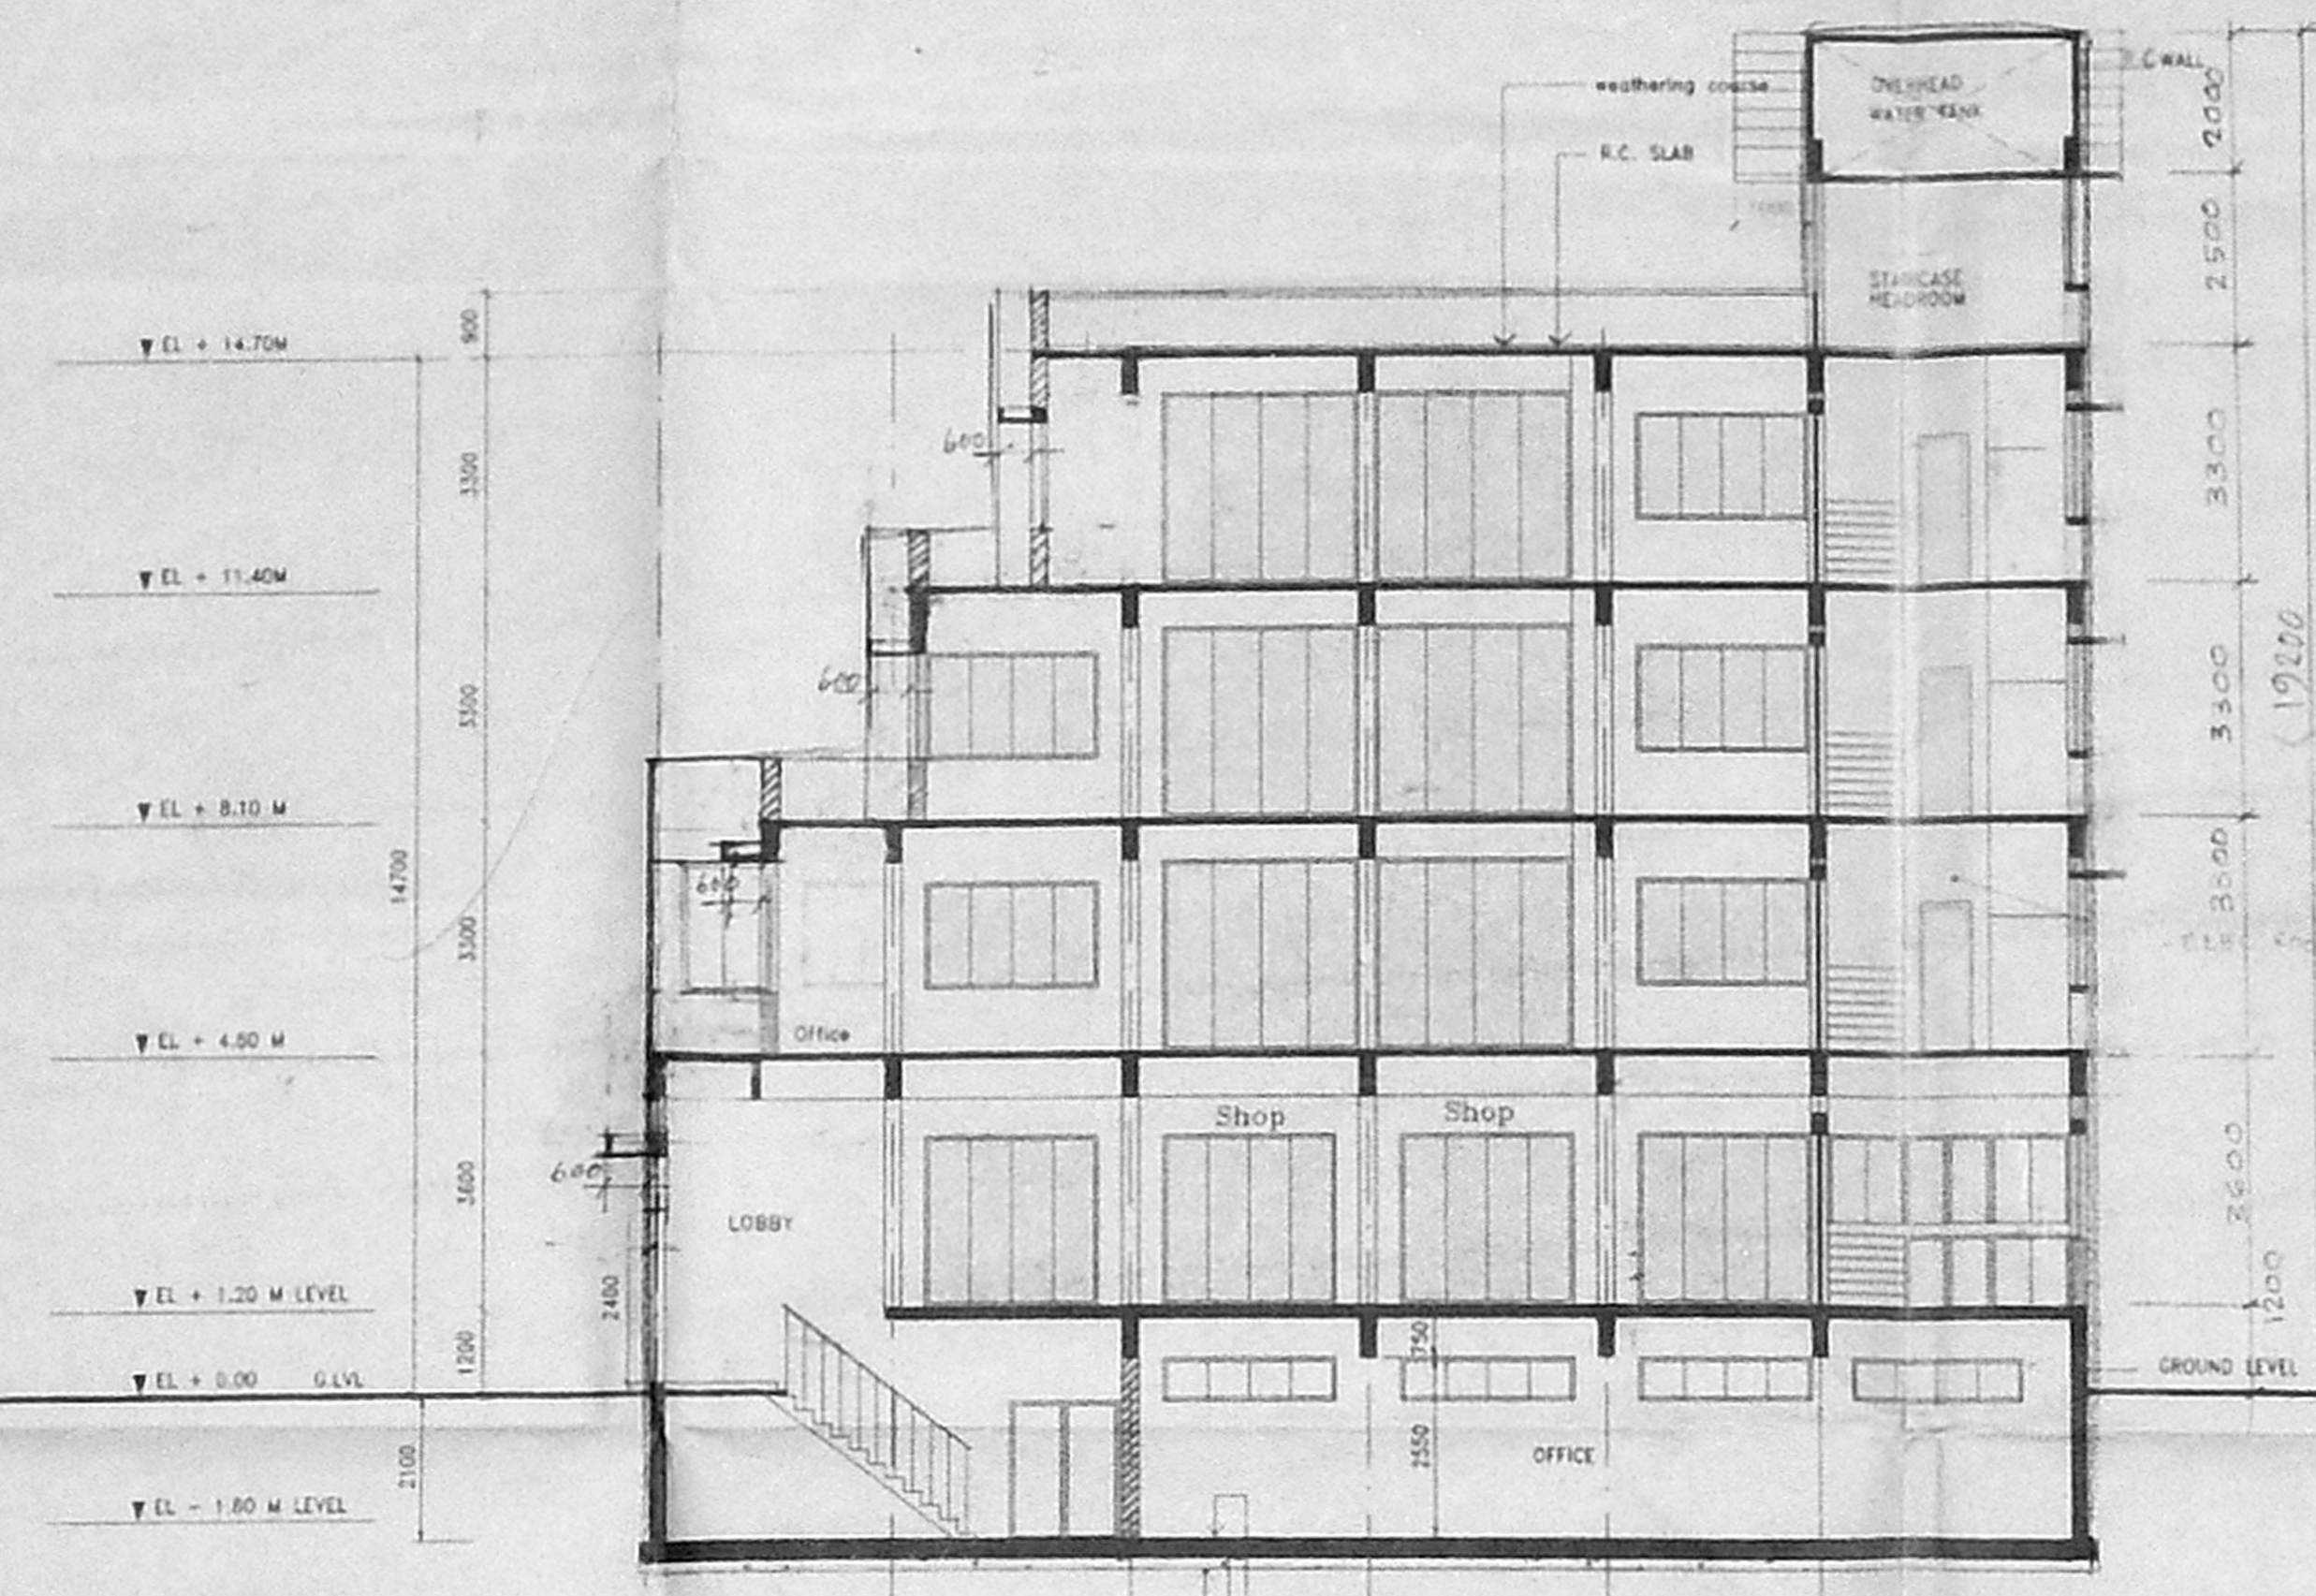


SECTION -X-X

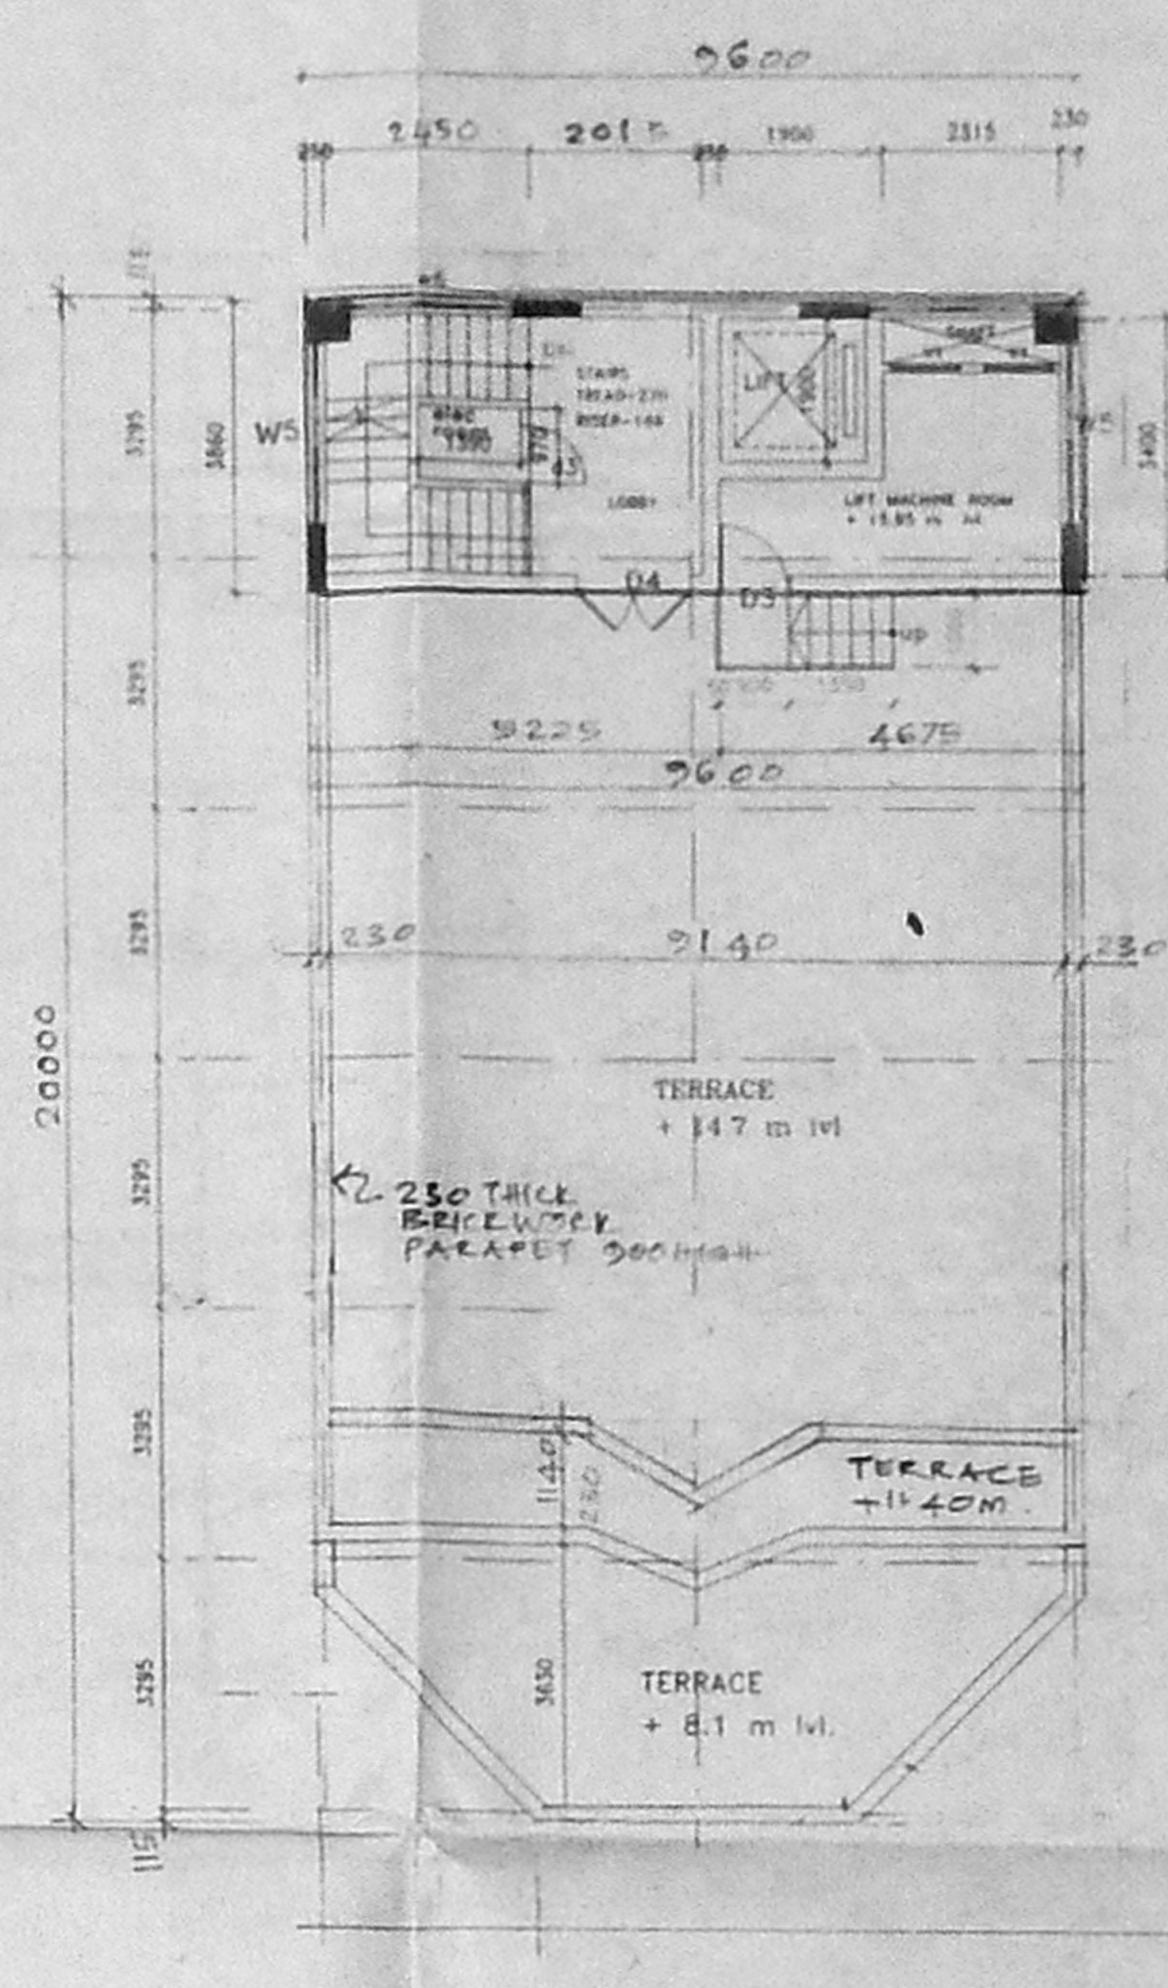

TERRACE PLAN

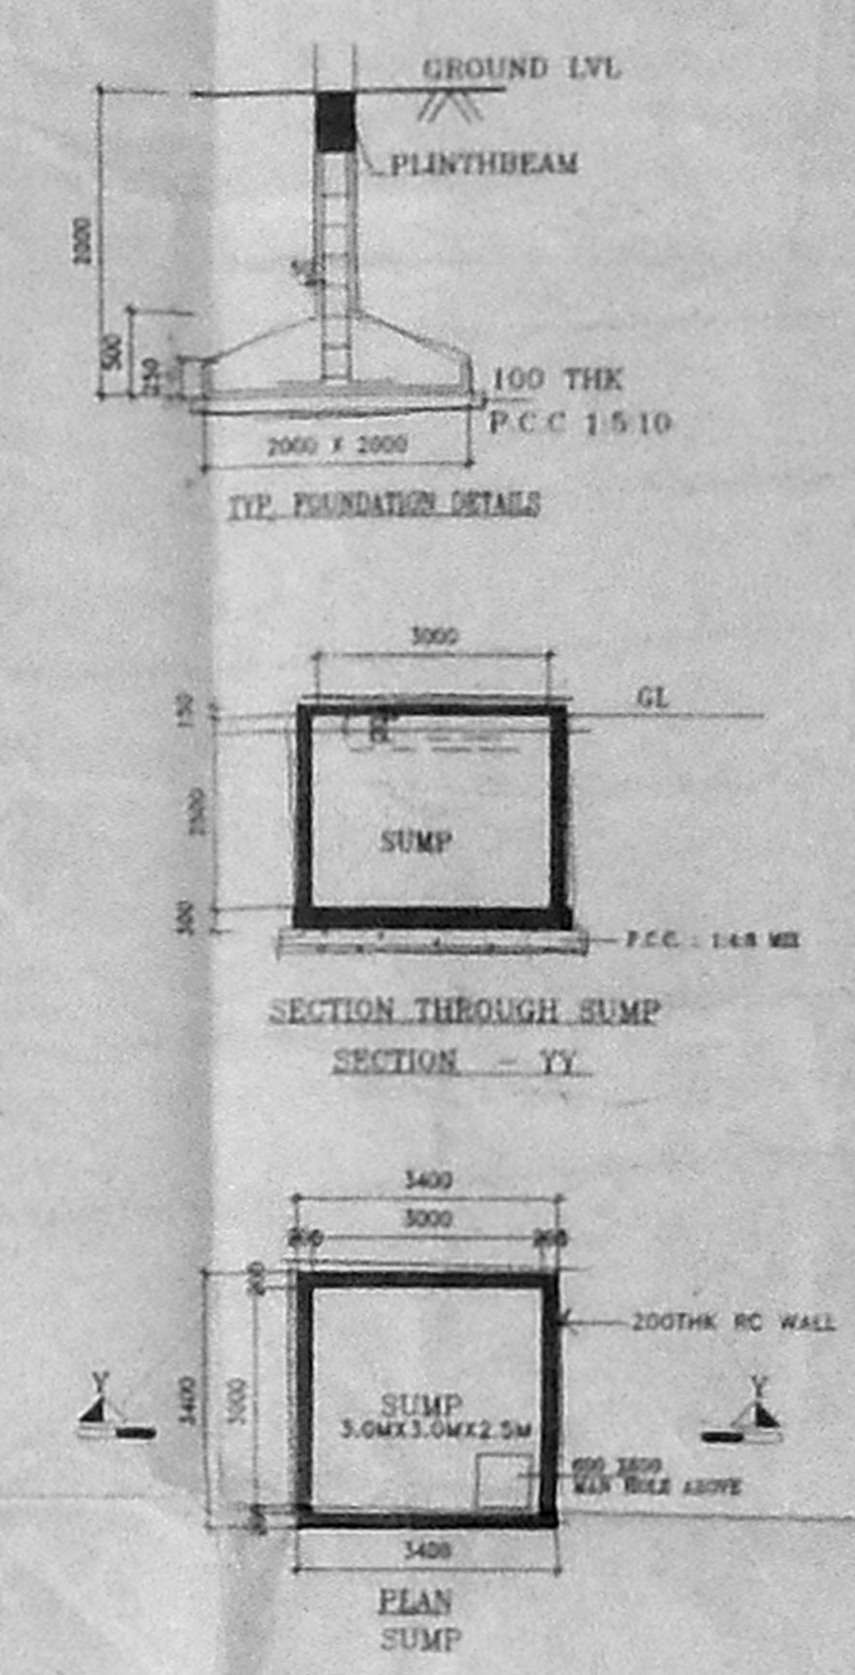

DETAIL OF RAINWATER HARVESTING SYSTEM SEC. THRO. COMPOUND WALL

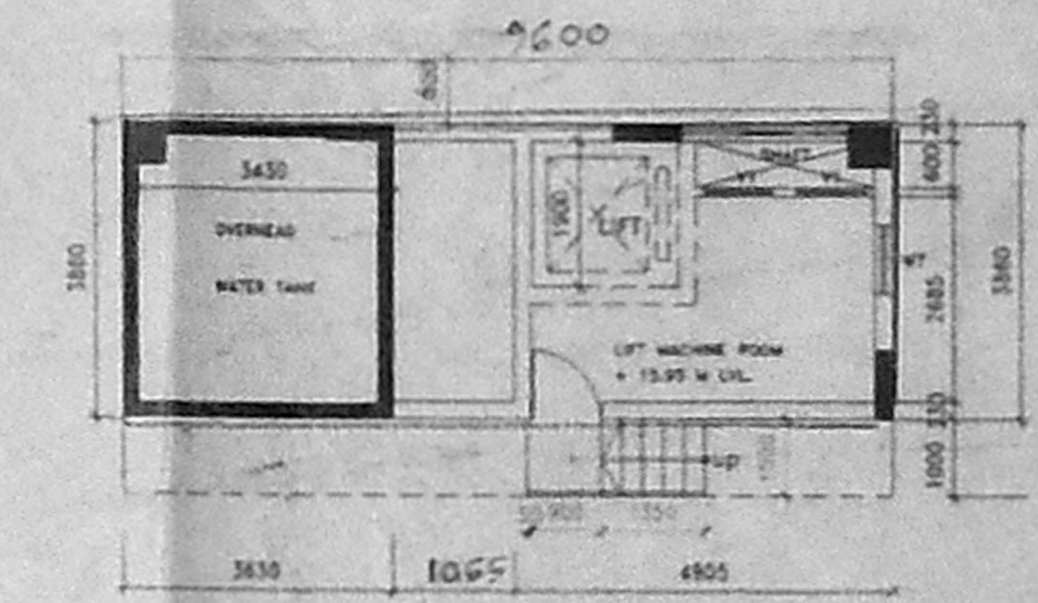

PLAN SHOWING OVER HEAD WATER TANK

SPECIFICATION

FOUNDATION IN CONCRETE M25 MIX
SUPERSTRUCTURE BRICKWORK IN CM 15
ROOF SLAB IN R.C.C. 1:2:4 AND 150MM THK
WALL PLASTERING IN CM 1:2
CEILING PLASTERING IN CM 1:2

STATEMENT OF BUILT-UP AREAS

INDEX	DESCRIPTION	AREA ACCOUNTABLE FOR F.S.I.	AREA NOT INCLUDED FOR F.S.I.
1	GROUND FLOOR	187.64 SQM	
2	BASEMENT FLOOR	183.00 SQM	
3	FIRST FLOOR	184.61 SQM	
4	SECOND FLOOR	196.63 SQM	
5	THIRD FLOOR	143.51 SQM	
	TERRACE		37.05 SQM
	TOTAL	891.50 SQM	37.05 SQM

PLOT AREA - 577.20 SQM (2 GROUND 14.13 SQFT) 22.13 SQFT.
F.S.I - 15 X 27.2 = 408.00 SQM
PLOT COVERAGE - 32.52 %
NO OF CAR PARK STALLS - 1 No. of SIZE 6.0 M X 2.5 M EACH
F.S.I - ACHIEVED = 1.192

COLOUR INDEX

- PROPOSED WORK
- PLOT BOUNDARY
- EXISTING ROAD

SIGNATURE OF OWNER: *V. VISALAKSHI*

V. VISALAKSHI, D. Ann. - 2017
Licence Developer No. Class 1, 20020
Corporation of Chennai
P.L. No. 1154, 75th Street, 12th Sector
K.K. Nagar, Chennai - 600 074
SIGNATURE OF ARCHITECT


PLAN SHOWING THE COMMERCIAL & SHOPPING COMPLEX IN S.NO 34 (TS NO 1/20, BLOCK NO. 14) PLOT NO-4598, AA 144, 3RD AVENUE, ANNANAGAR, PERIYAKUDAL VILLAGE CHENNAI-60

gherzi eastern ltd. chennai

TAMILNADU TOWERS COMMERCIAL & SHOPPING COMPLEX


SITE PLAN, FLOOR PLAN, ELEVATION, SECTION & KEY PLAN

DATE: 16.10.01
SCALE: 1:100
DRAWN BY: R.S.J.
CHECKED BY: GE/1324/21101

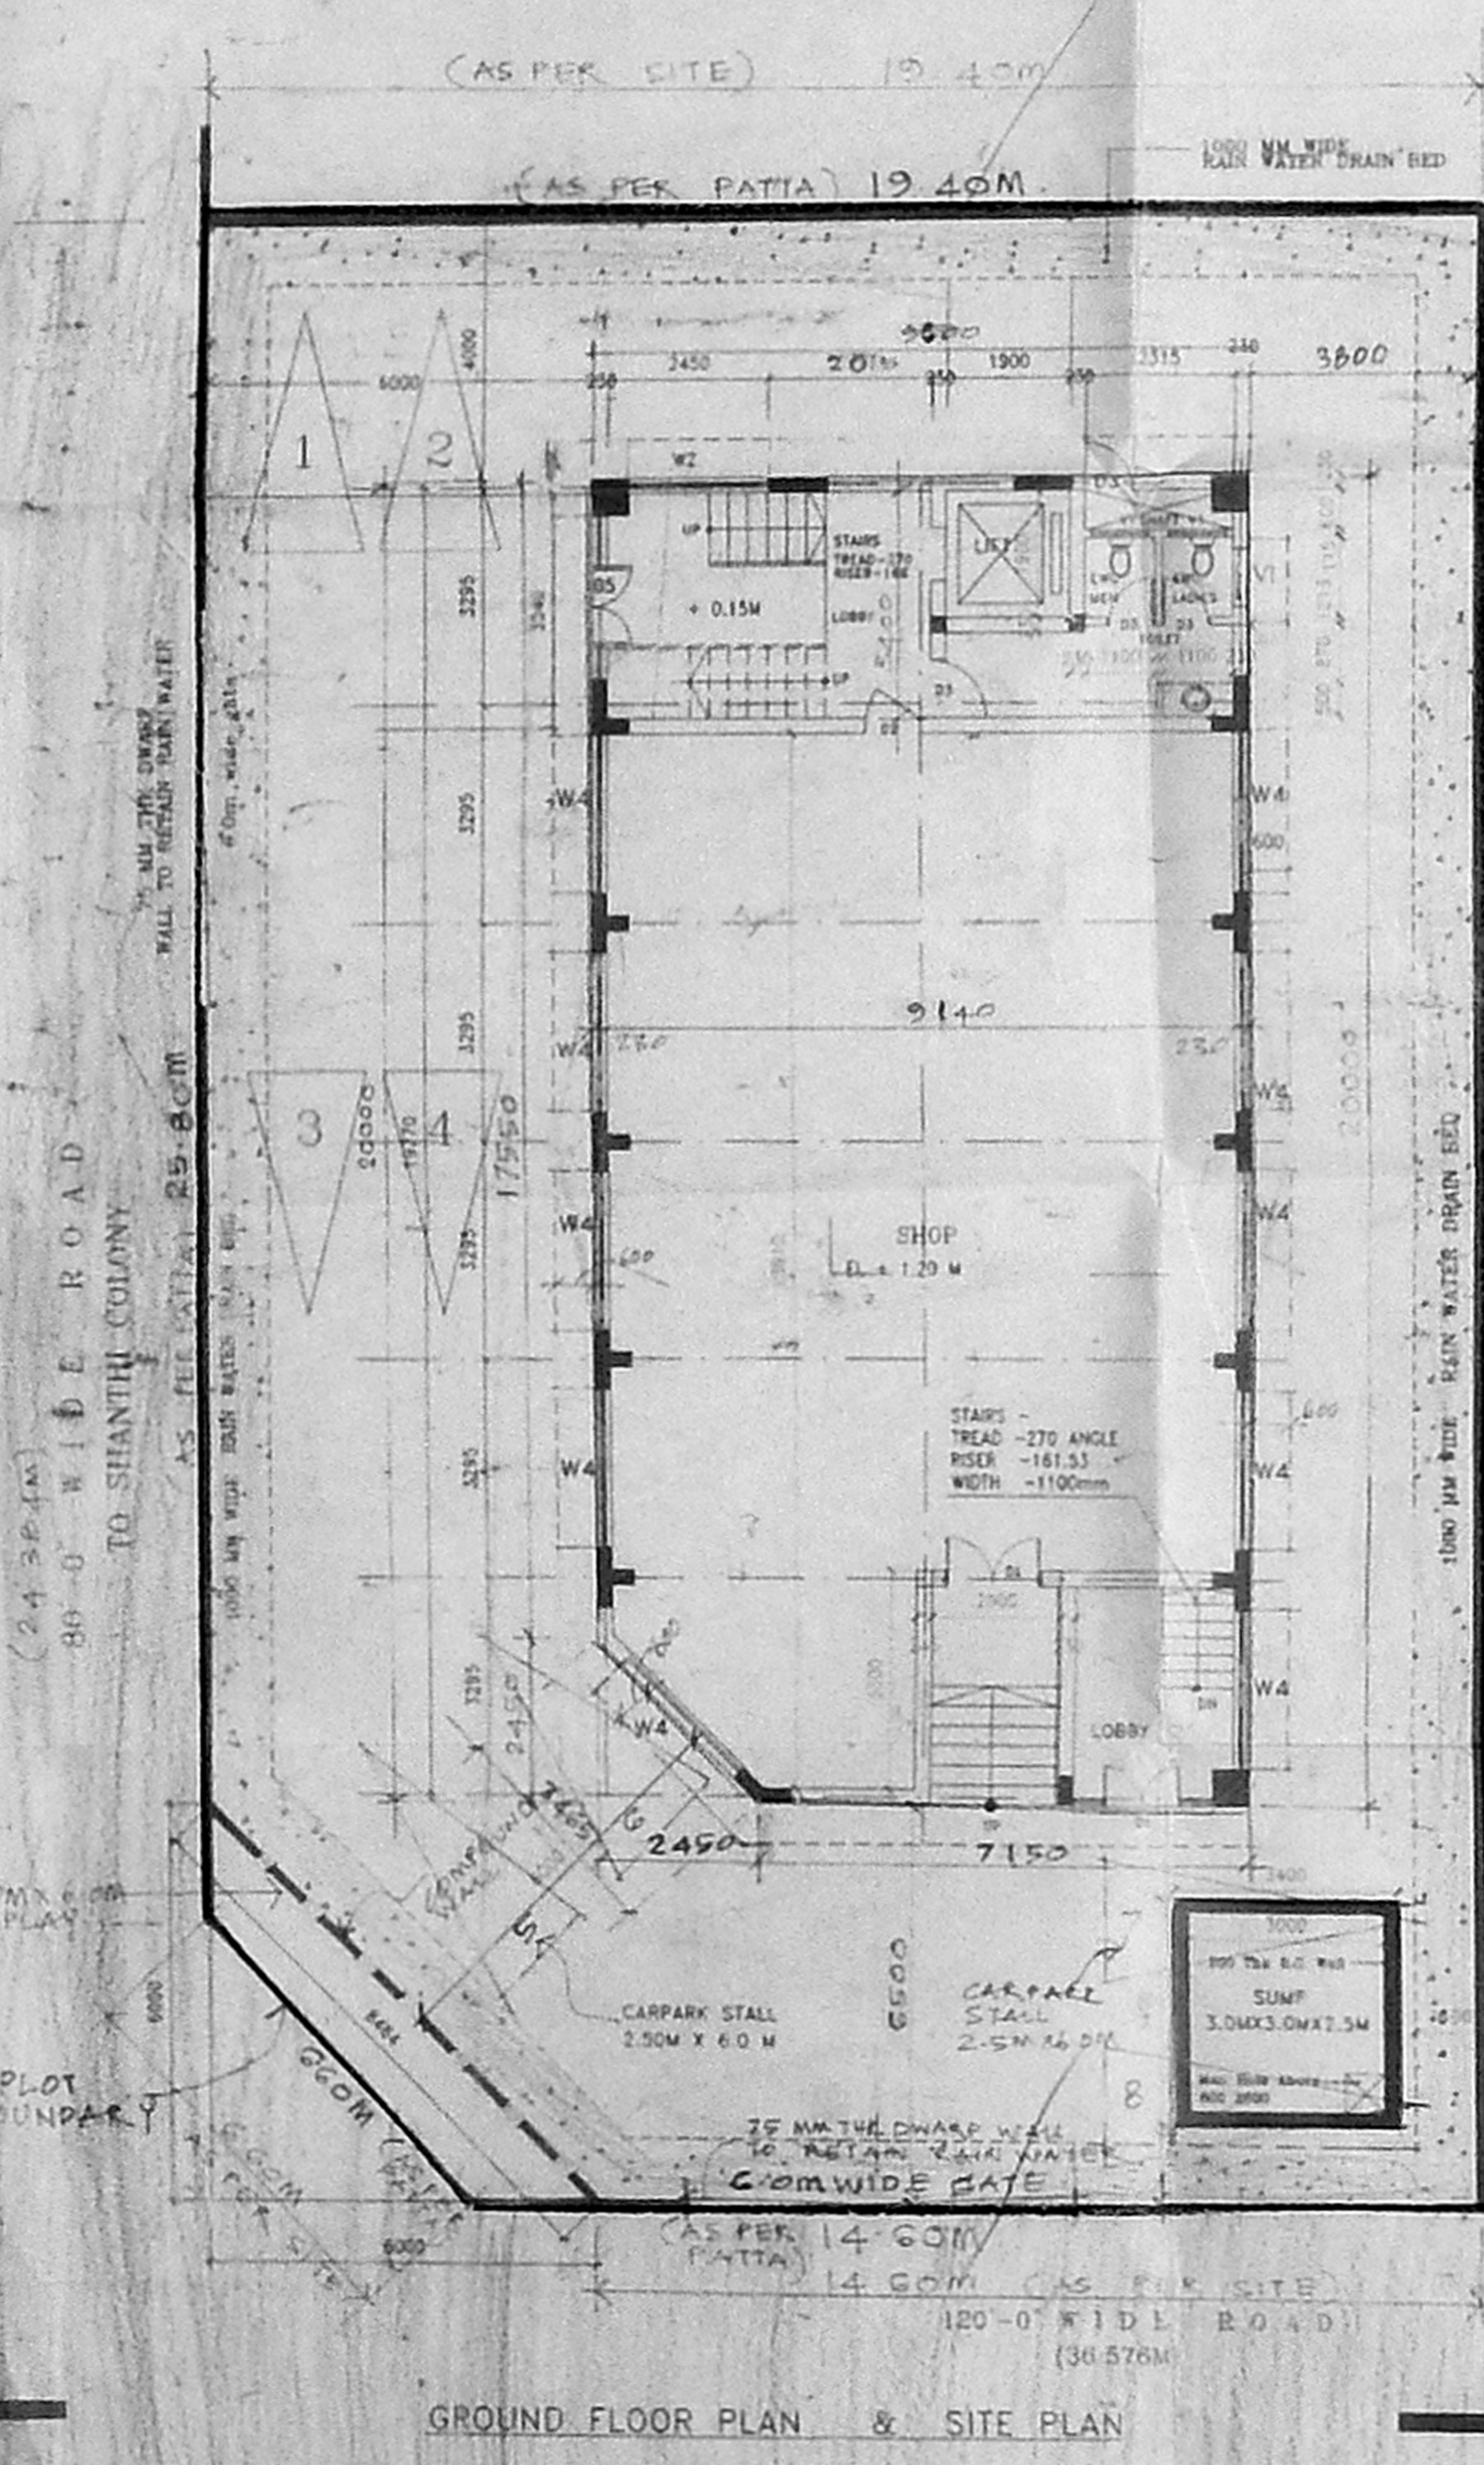


GROUND FLOOR PLAN & SITE PLAN


OFFICE COPY

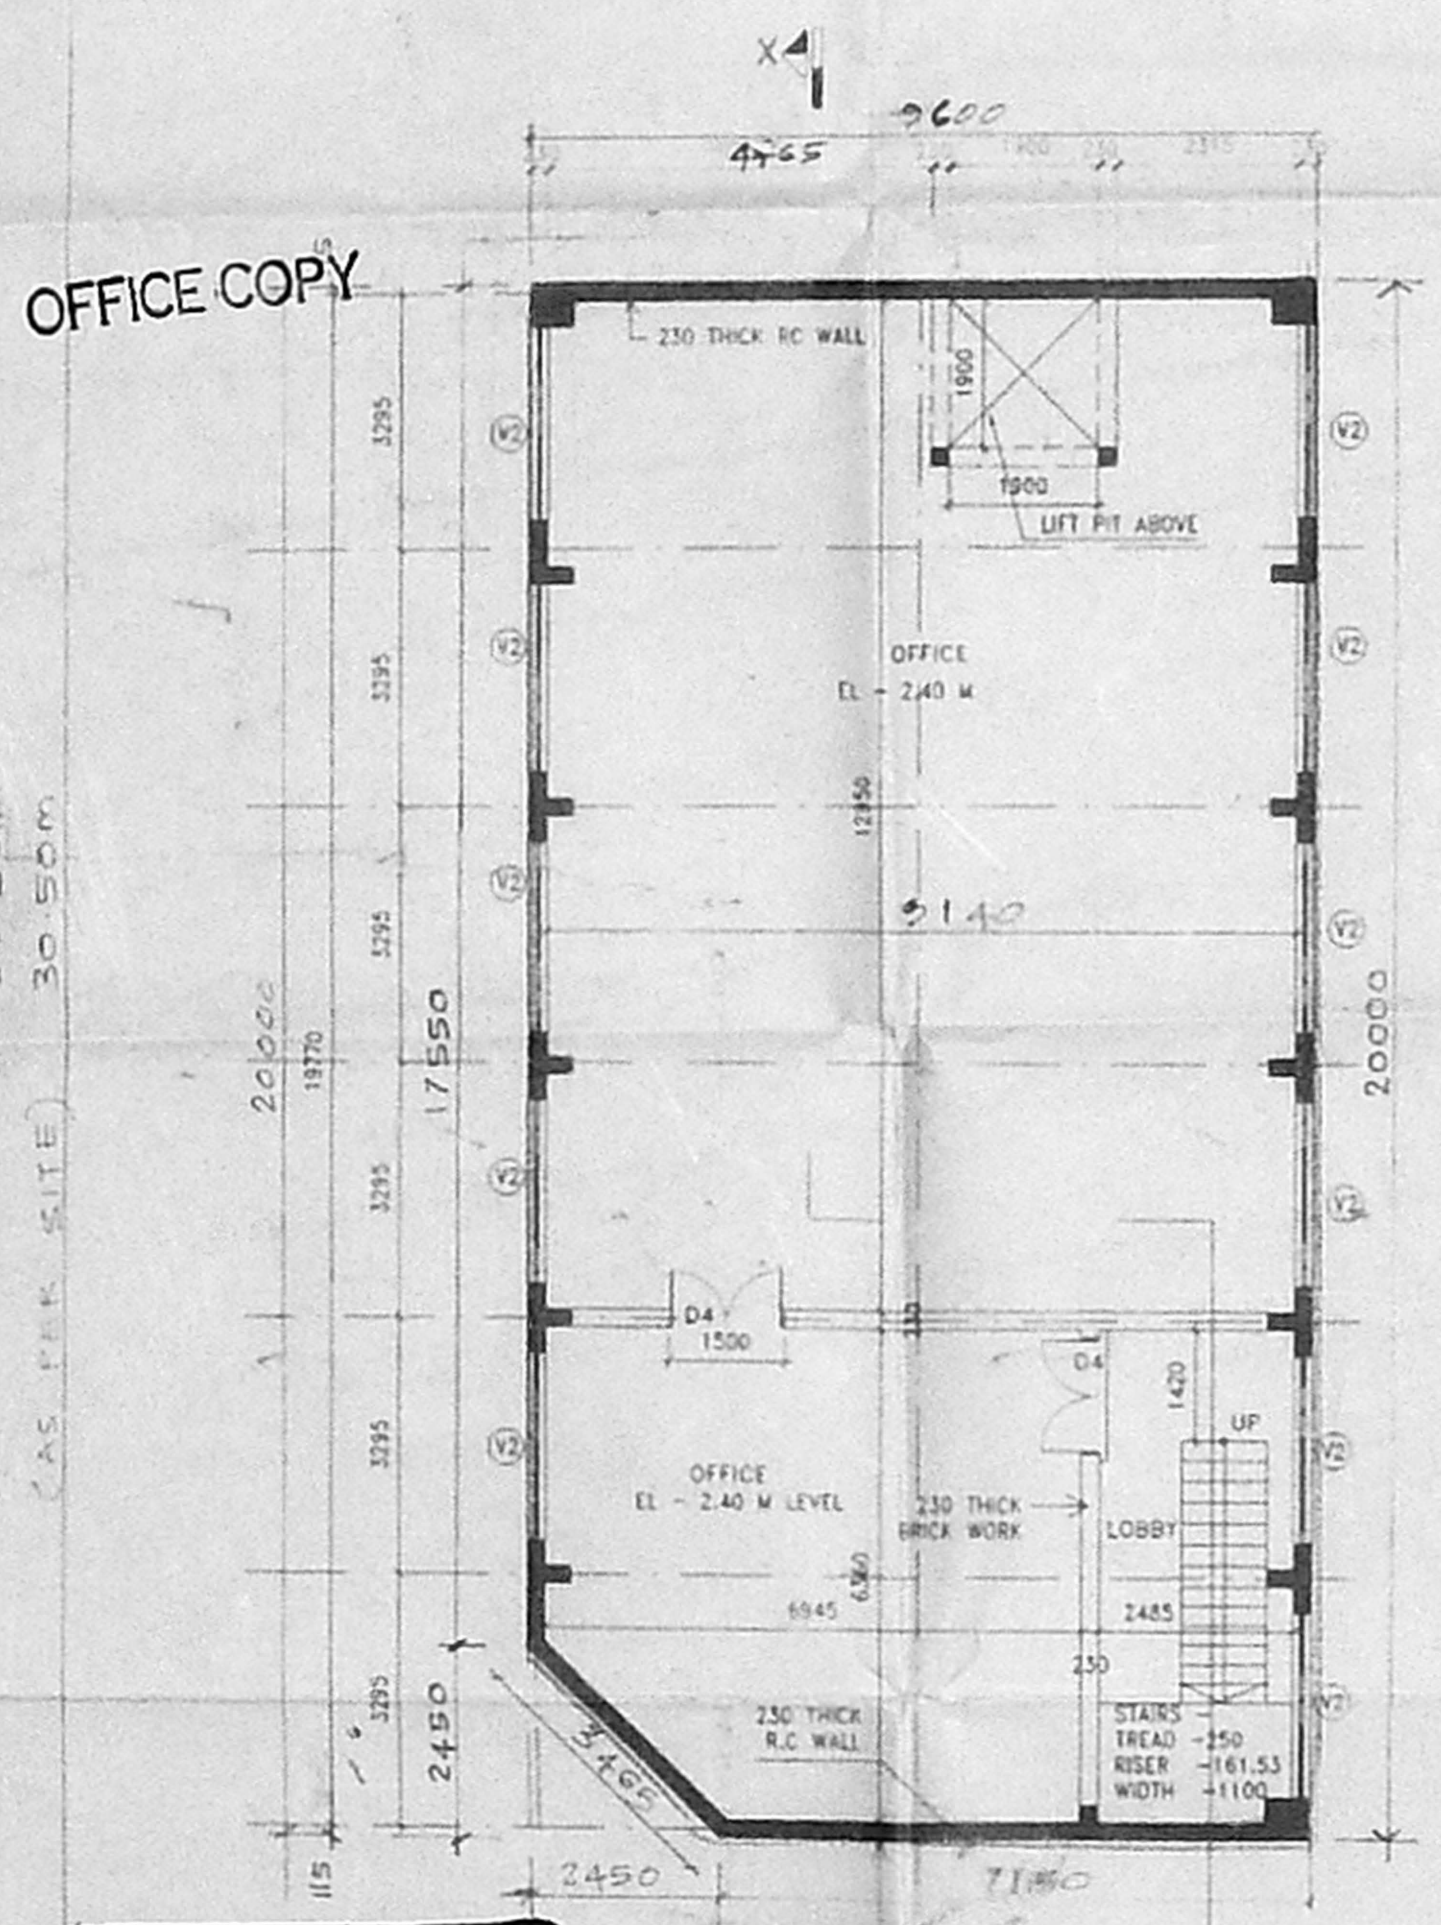


BASEMENT FLOOR PLAN SCALE-1:100

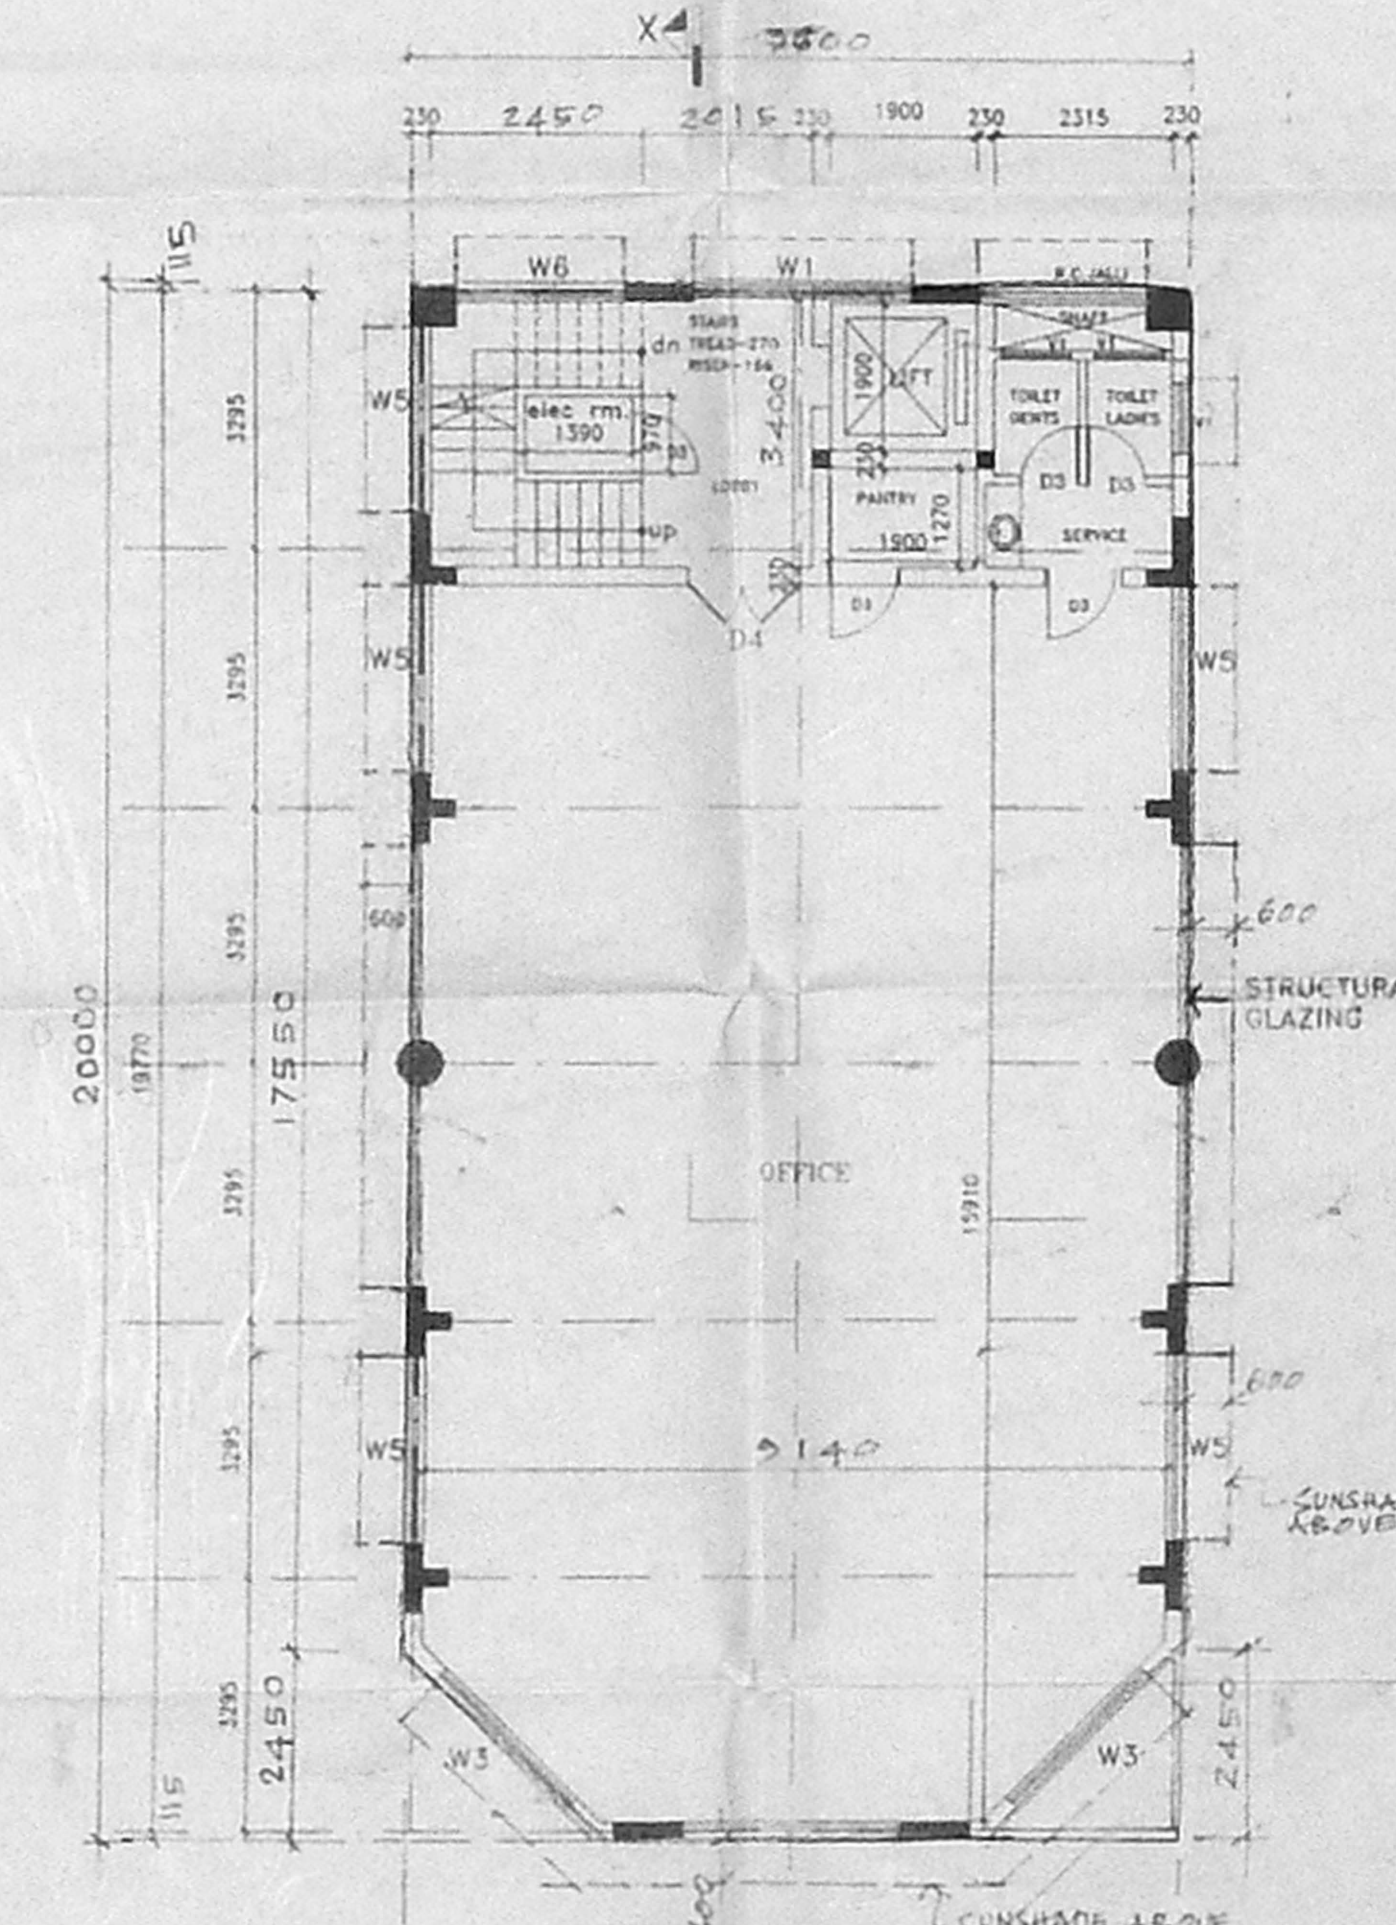

FIRST FLOOR PLAN SCALE- 1:100

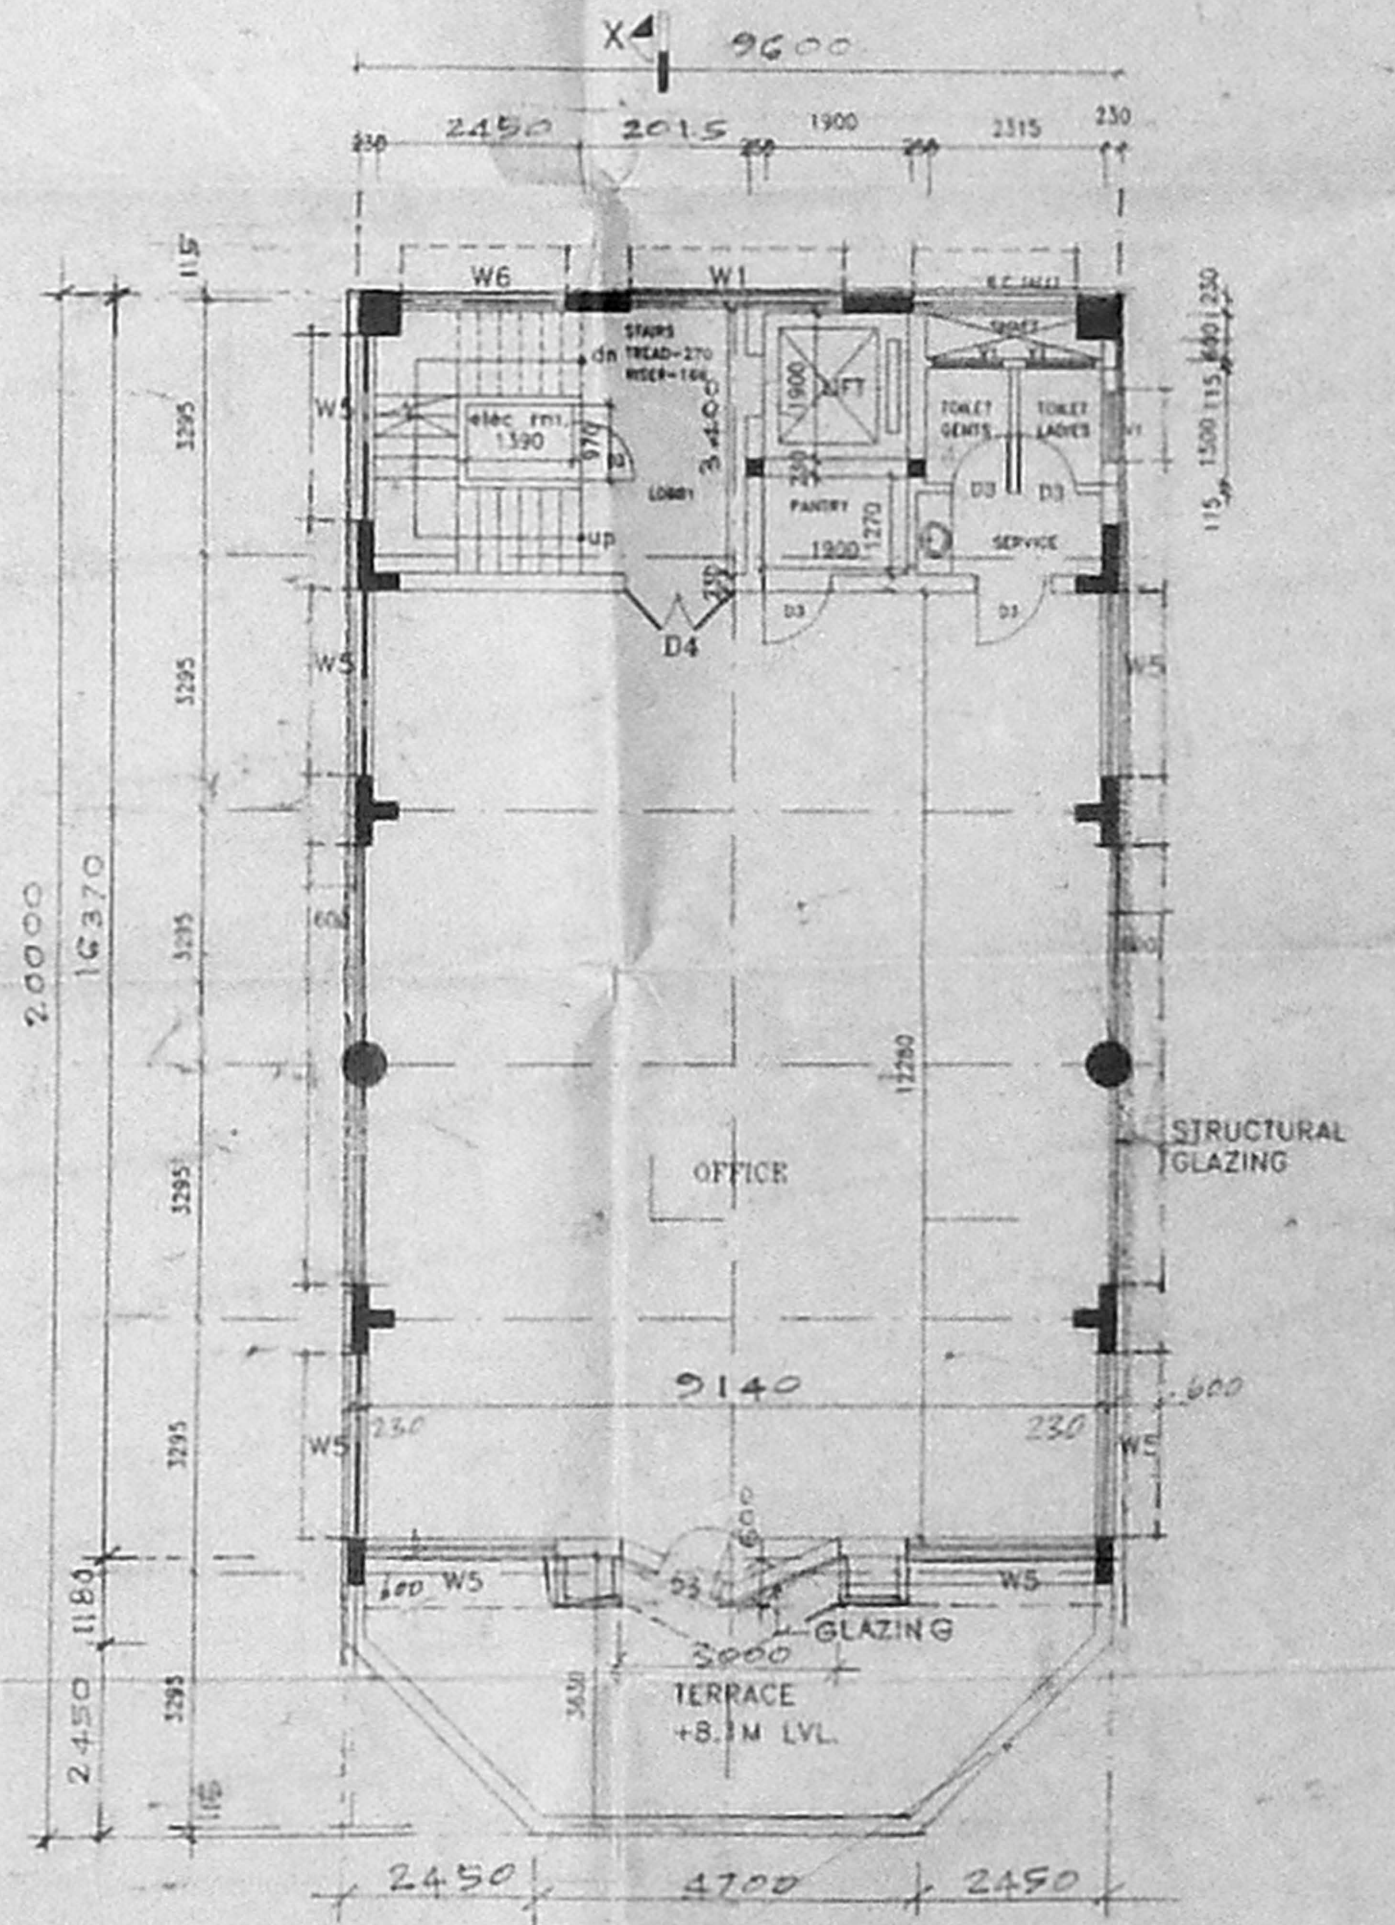

SECOND FLOOR PLAN SCALE- 1:100

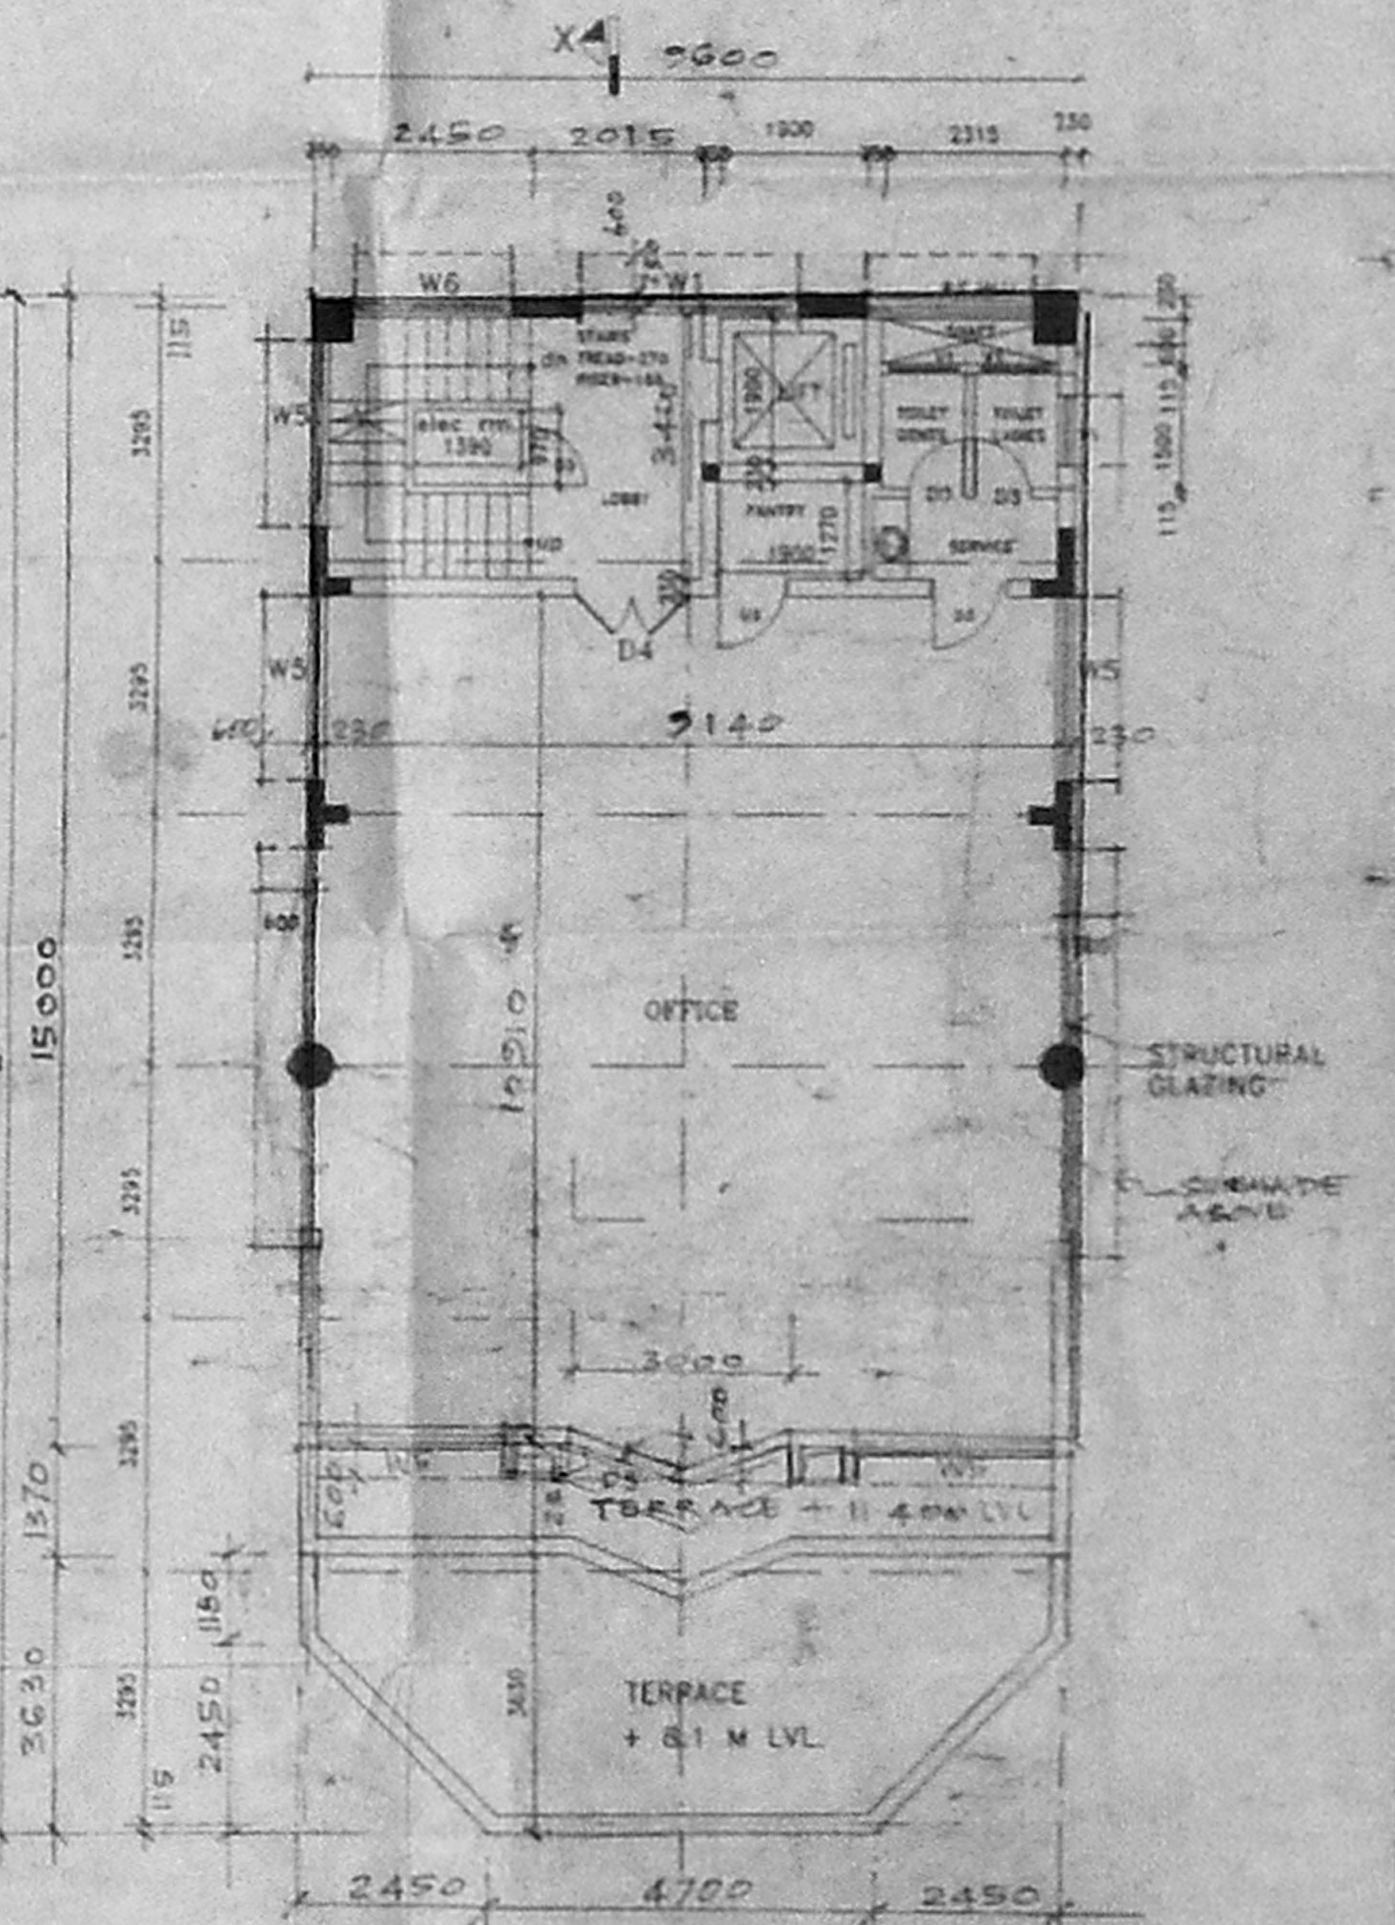

THIRD FLOOR PLAN SCALE- 1:100

APPROVED
SUBJECT TO THE CONDITIONS IN THIS OFFICE LETTER.
FOR MEMBER SECRETARY CHENNAI METROPOLITAN DEVELOPMENT AUTHORITY CHENNAI-600 008.