




TERRACE FLOOR PLAN

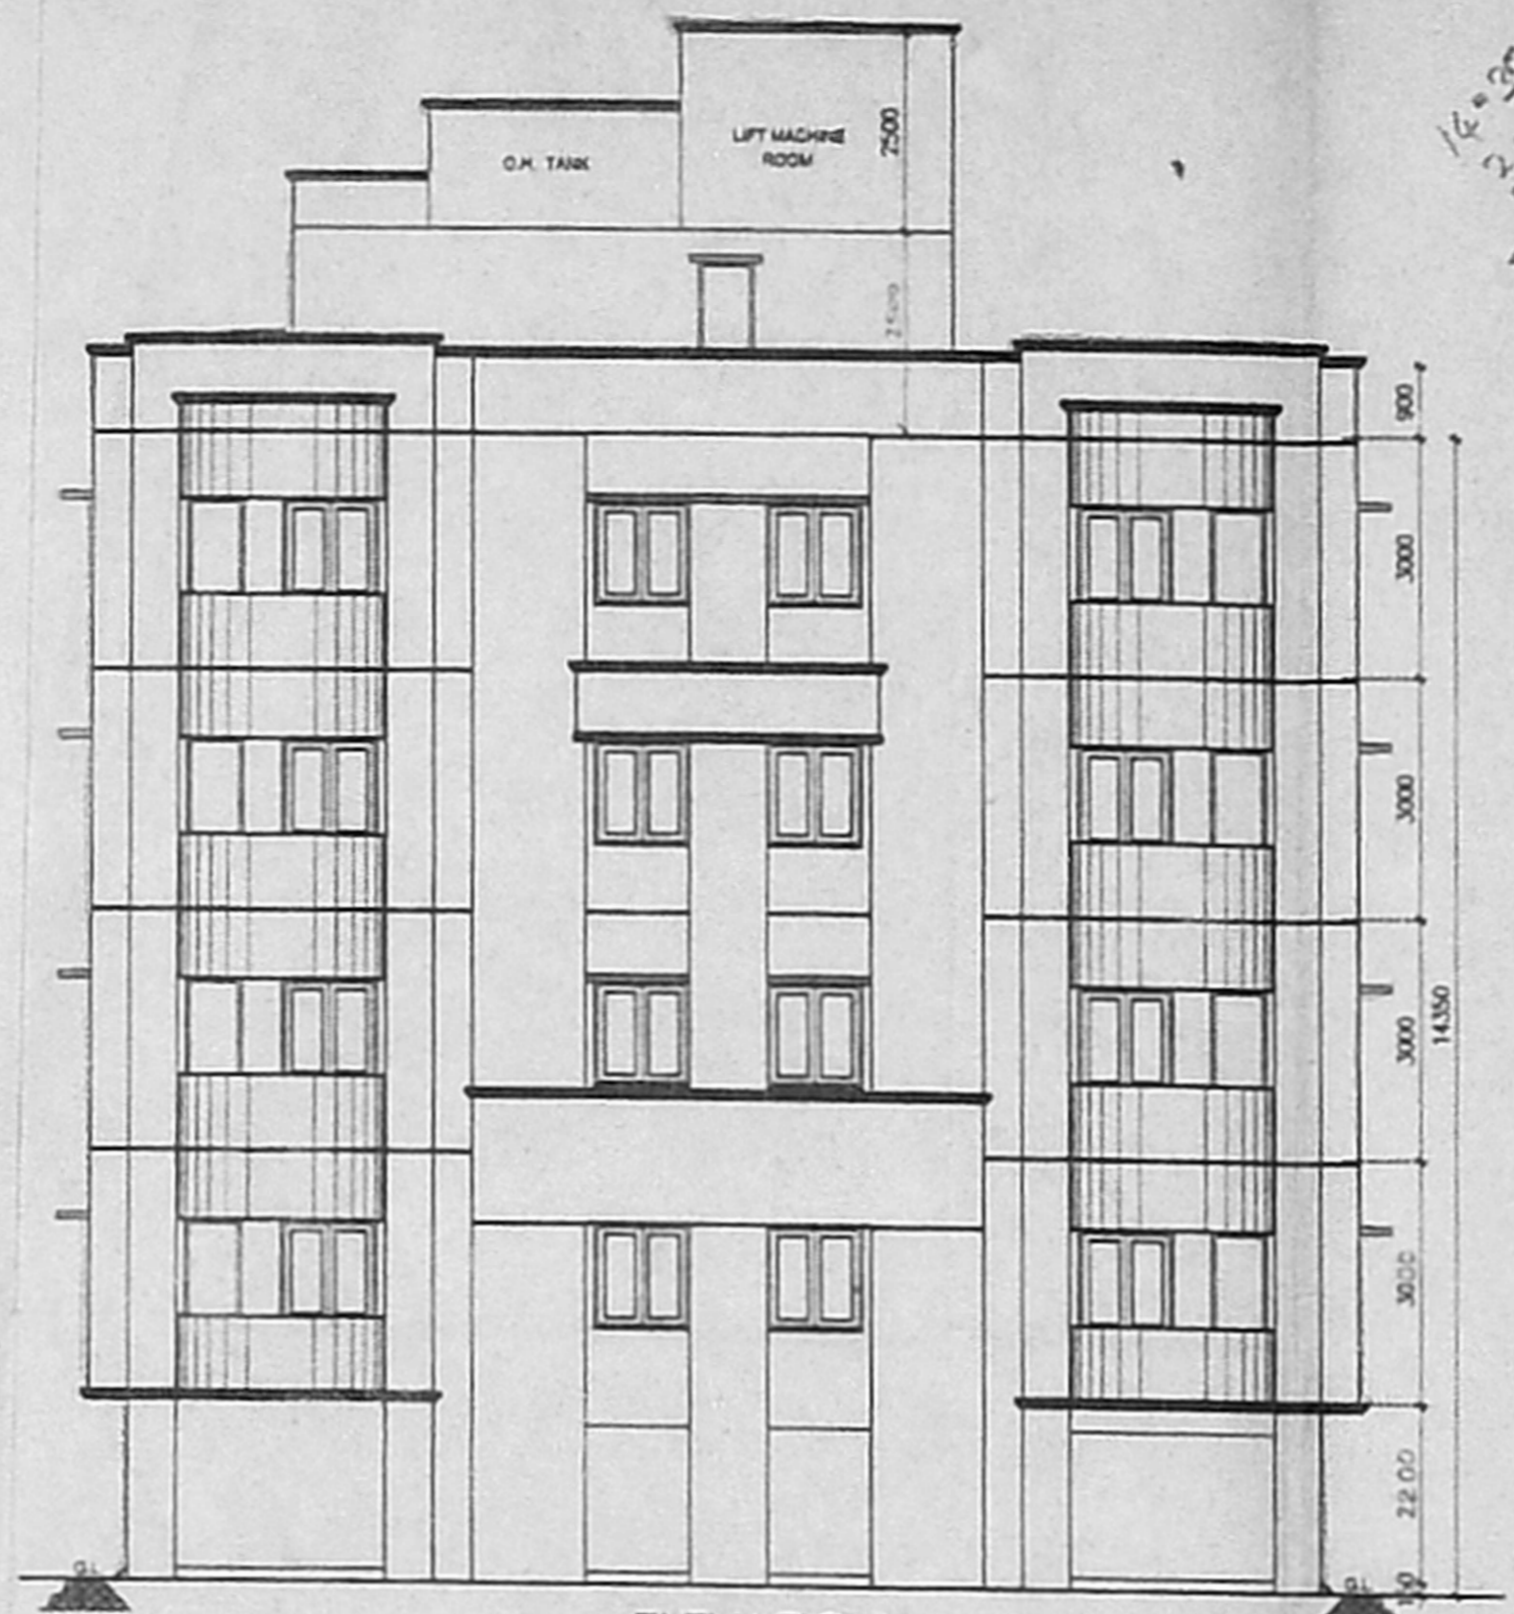


ELEVATION

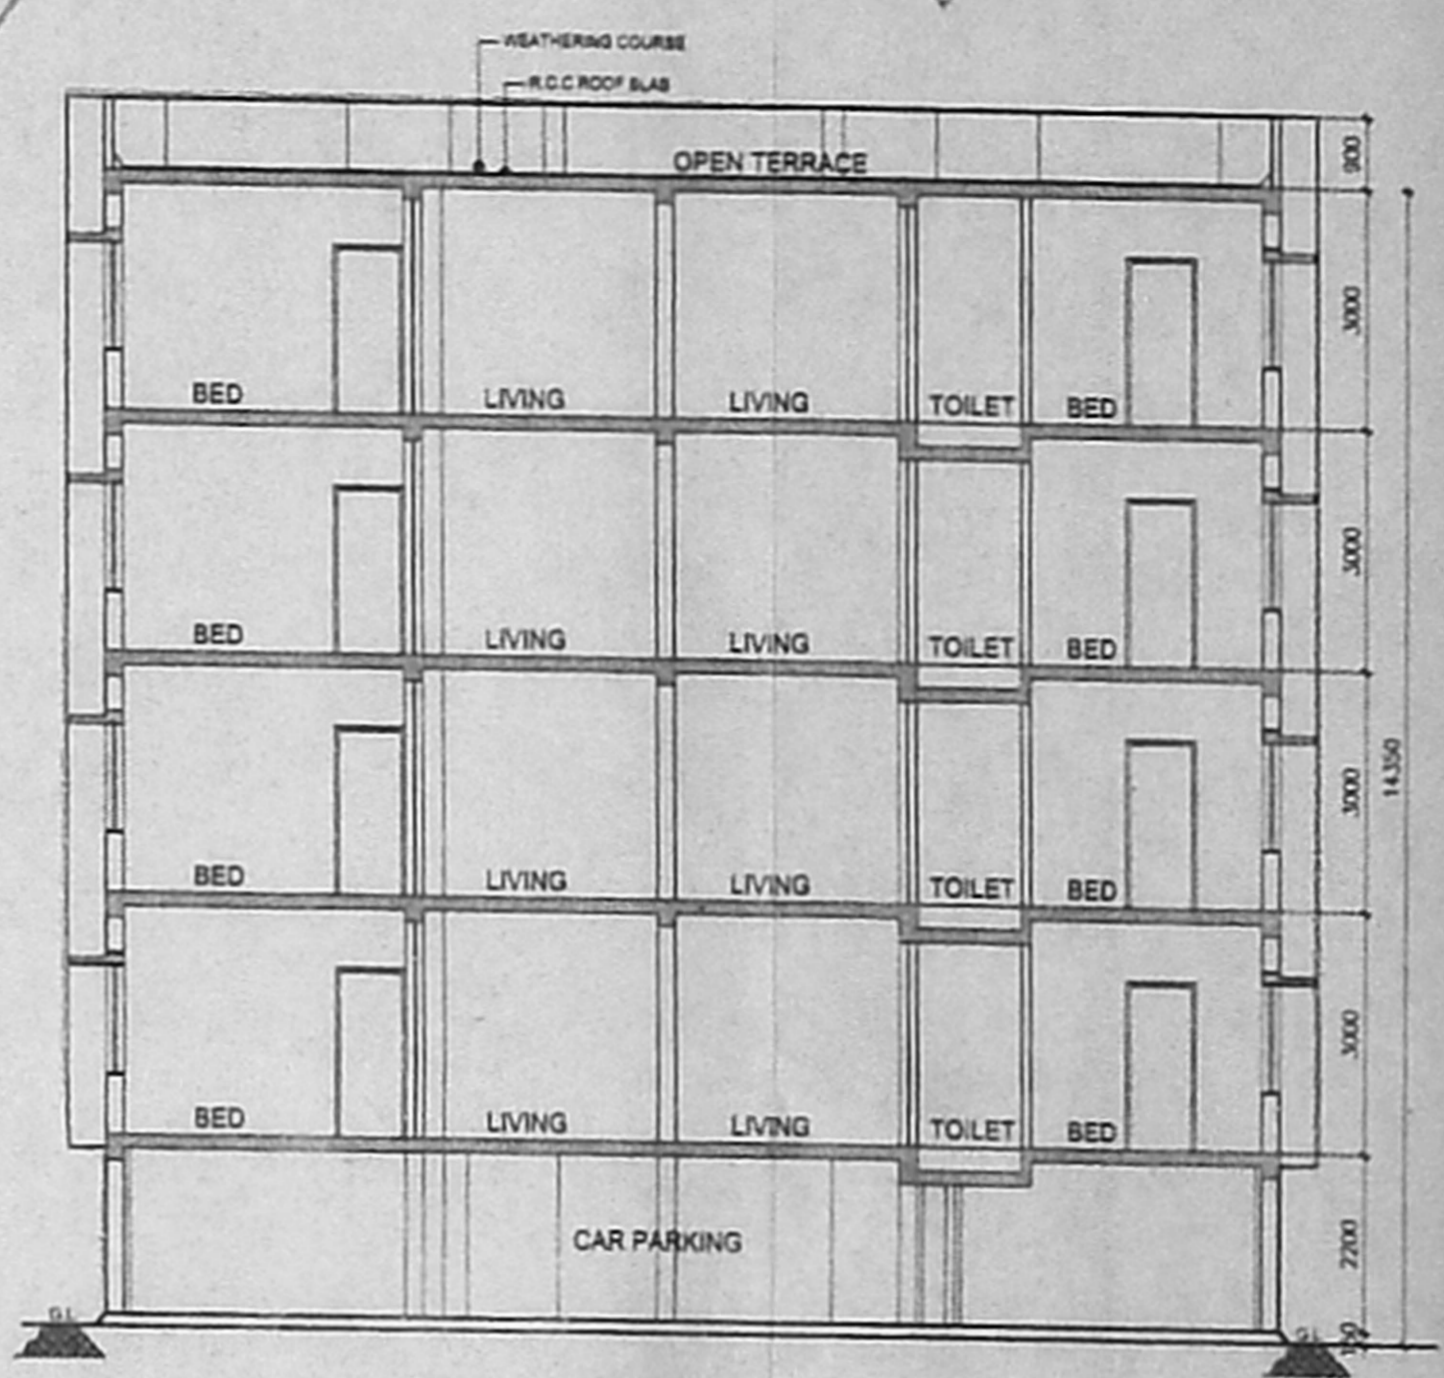

SECTION - X X

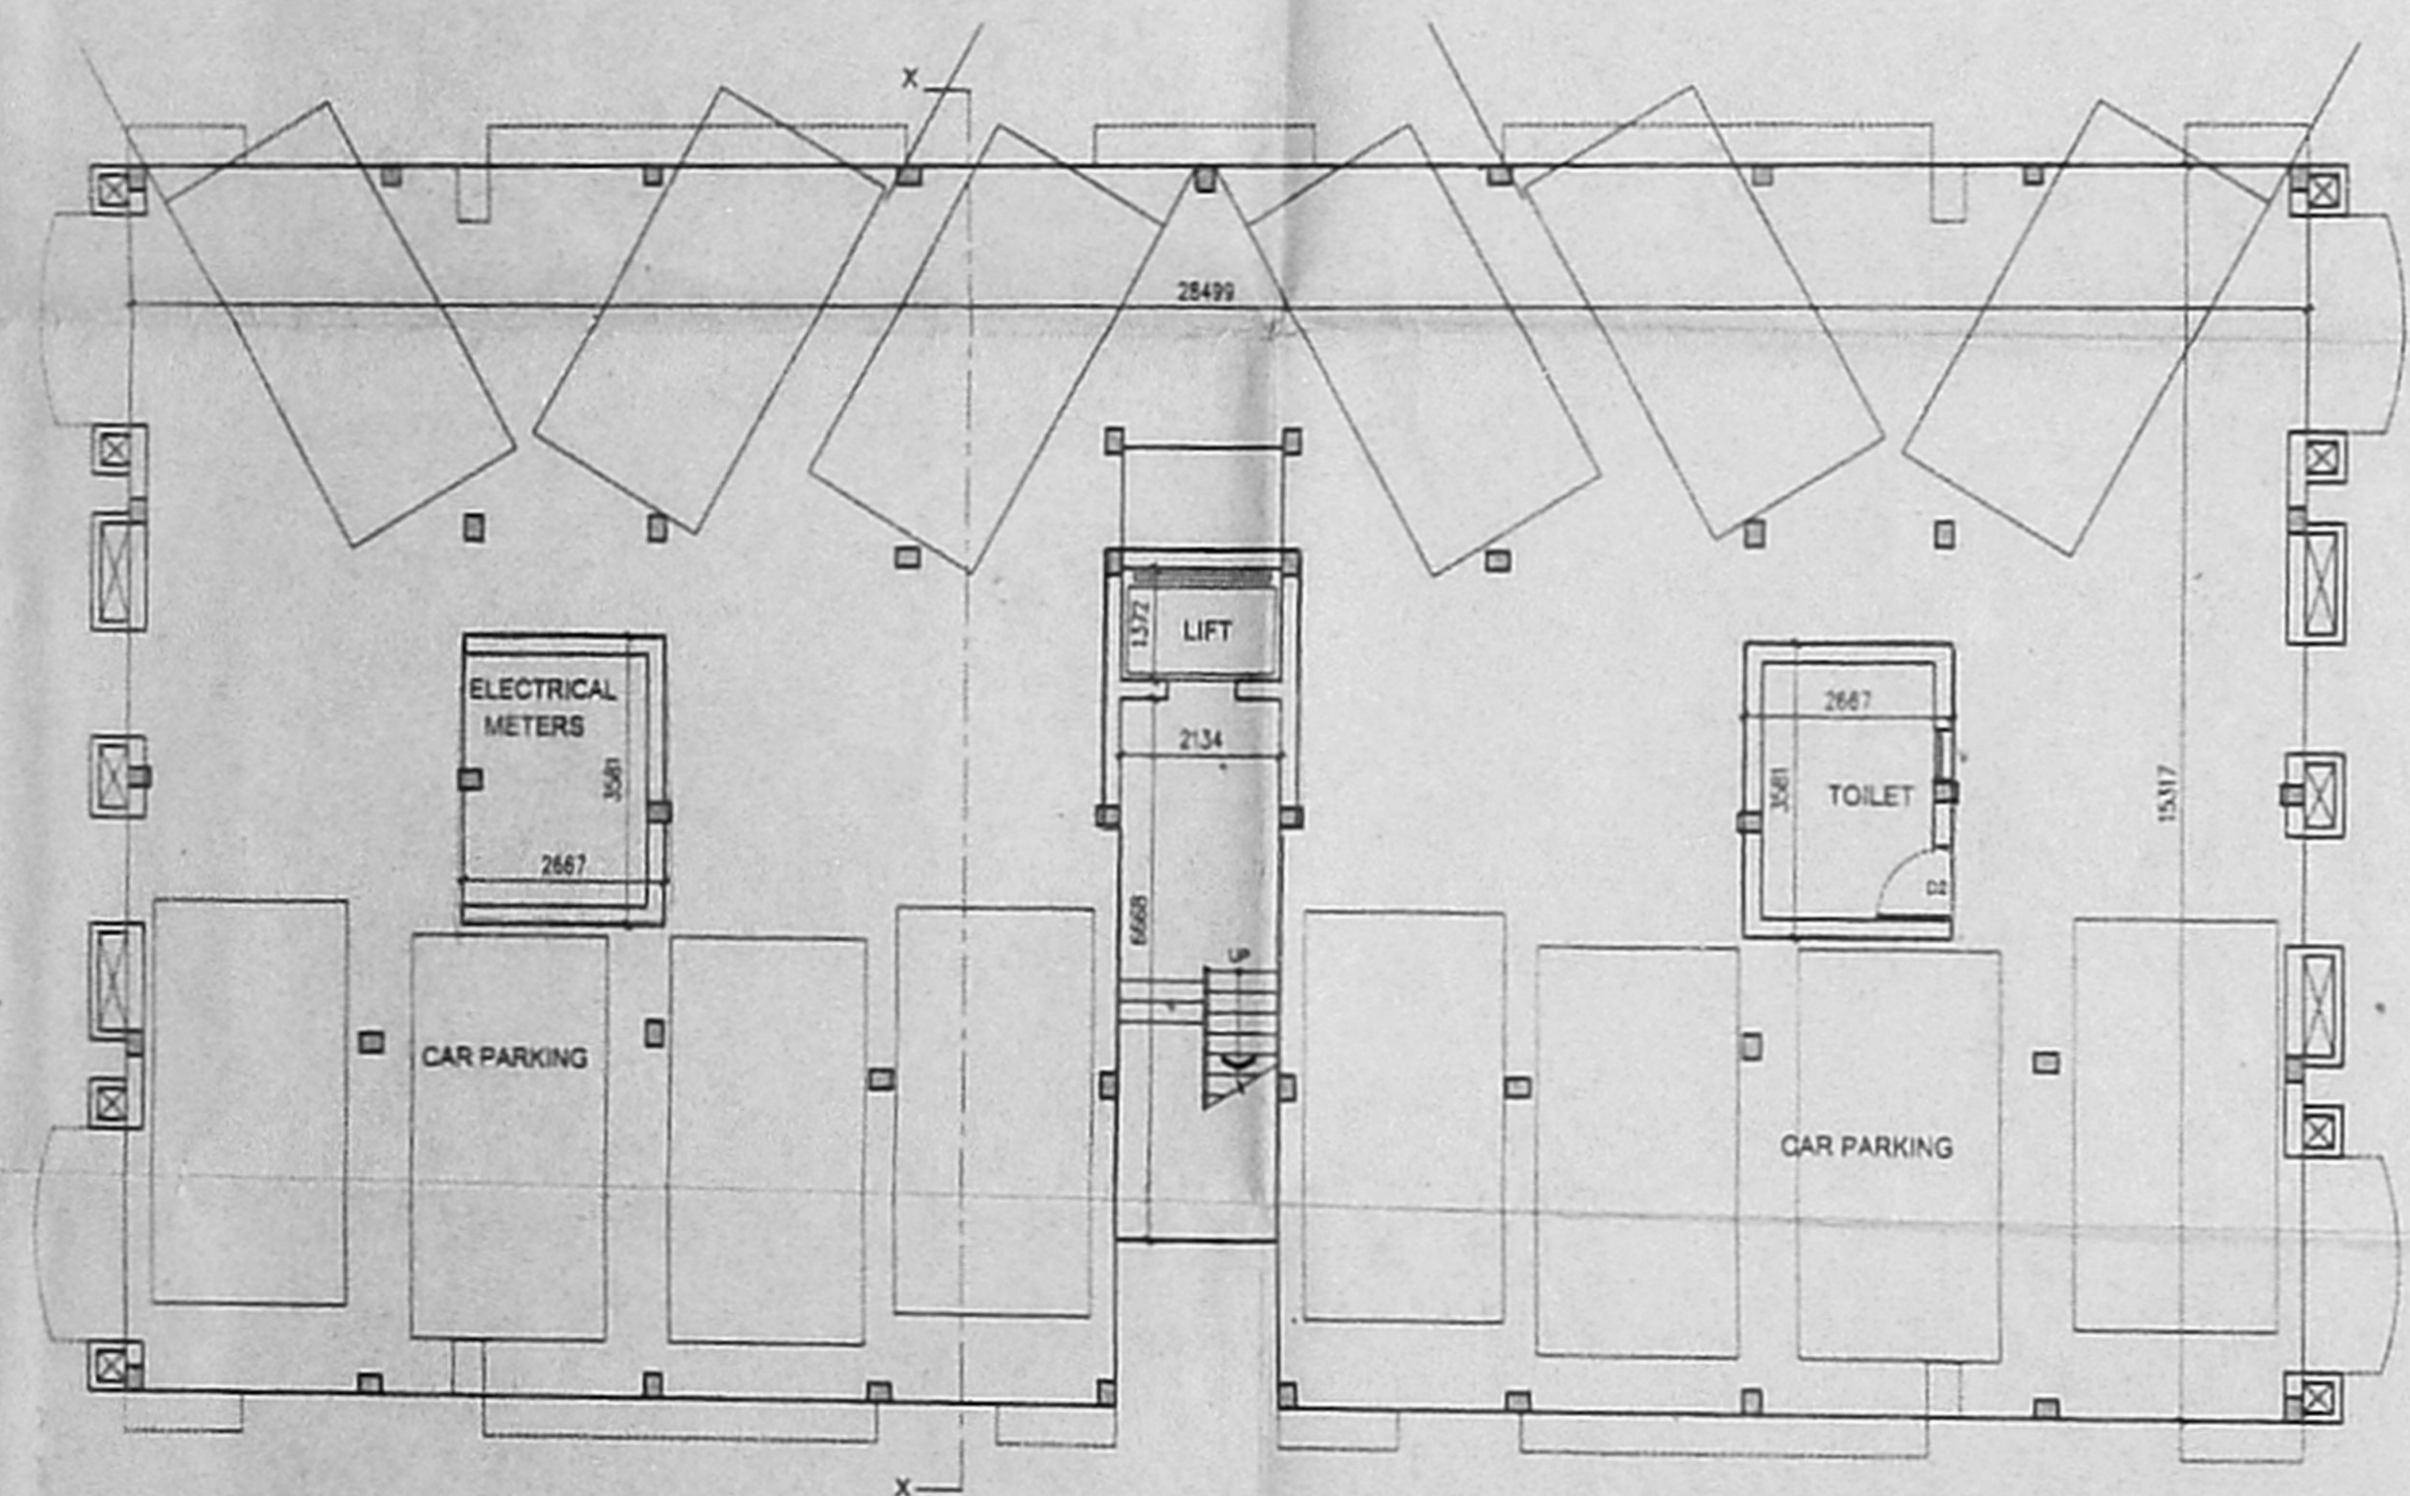

STILT FLOOR PLAN

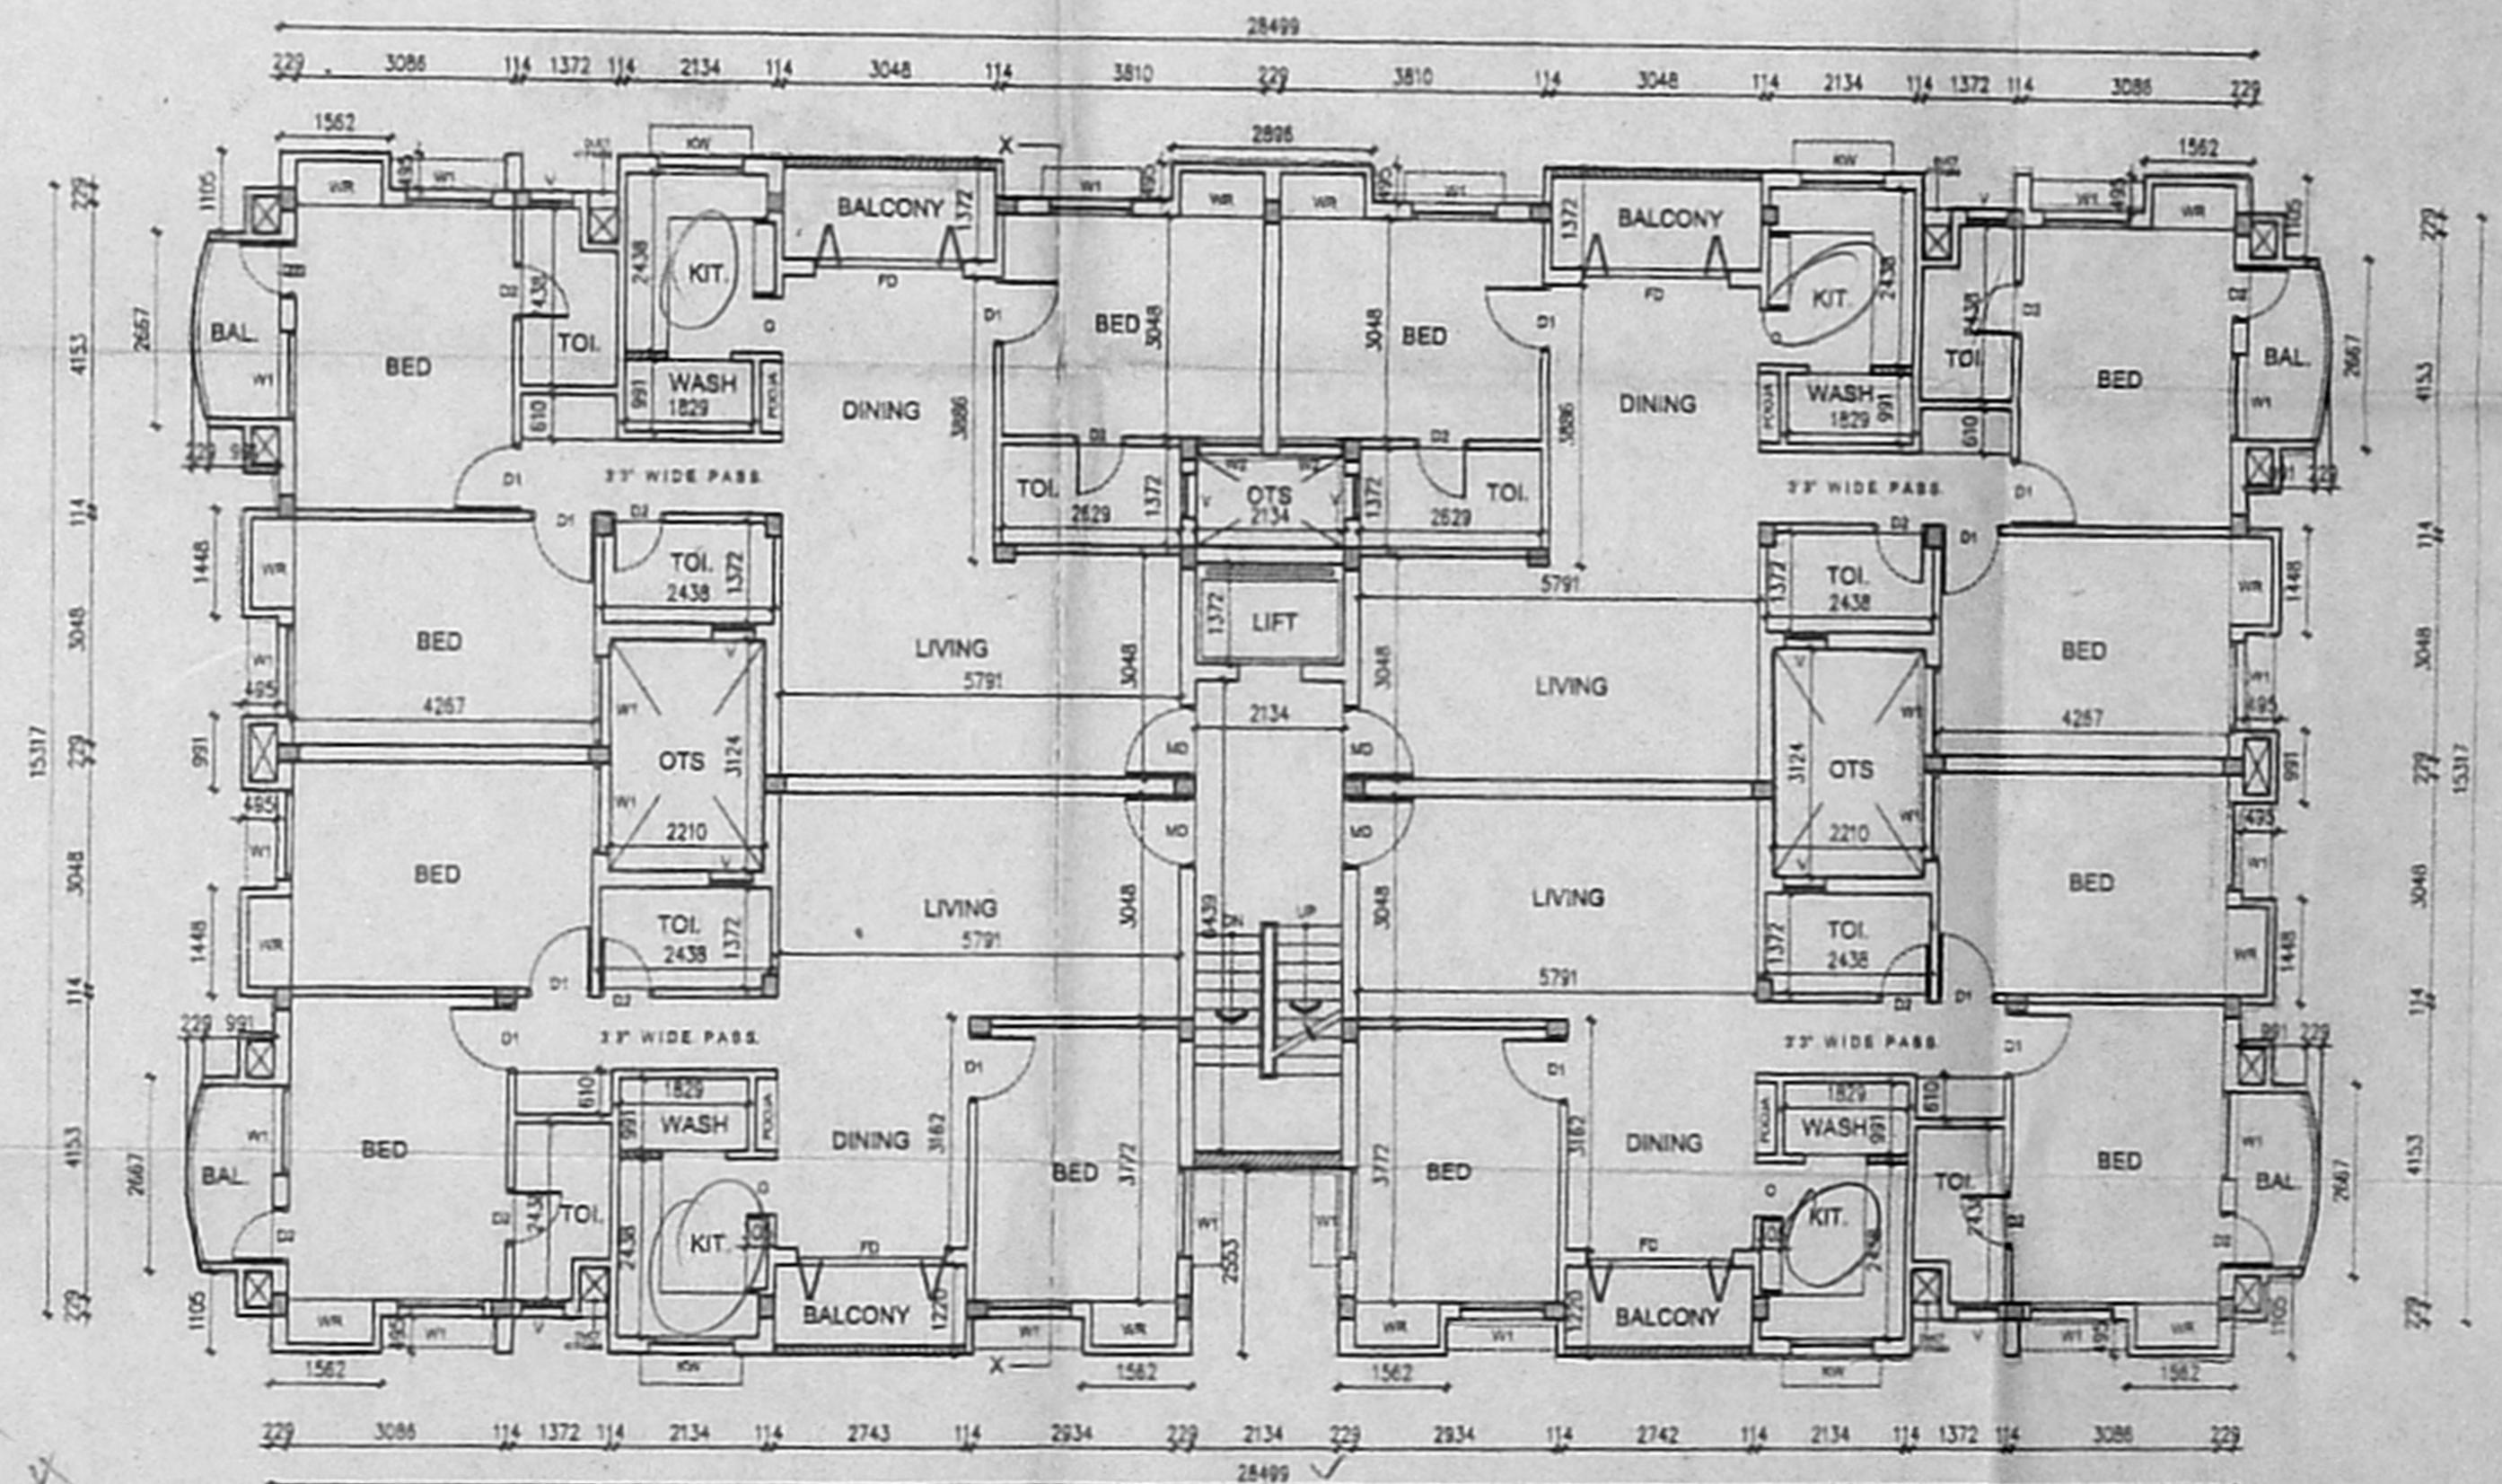

TYPICAL FLOOR PLAN (1st, 2nd, 3rd, 4th)

SHEET NO: 3/4 (BLOCK-B)

SCHEDULE OF JOINERY:

TYPE	DETAIL	HEIGHT
WD	C.W. FLUSH DOOR	975 2100
D1	-DO-	900 2100
D2	-DO-	700 2100
W1	-DO-	900 1200
W2	-DO-	900 1200
KW	-DO-	1200 1050
FD	FRENCH DOOR	1200 1050
V	C.W. GLAZED VENTILATOR	1200 1050

SPECIFICATIONS:

- FOUNDATION : R.C.C. COLUMN FOOTINGS
- BRICK WORK : R.C.C. FOR SUPER STRUCTURE
- PLASTERING : C.M. 1:5 FOR WALLS & 1:3 FOR CEILING
- FLOORING : MOSAIC FLOORING
- CEMENT PAINT : EMULSION PAINT
- R.C.C. : 1:2:4 FOR SLABS & LINTELS
- WOOD WORK : ALL WOOD WORKS IN BEST QUALITY TIMBER
- WEATHERING : BUJELLI LIME MORTAR OVER ROOF COURSE
- COURSE : SLAB ONE LAYER OF COUNTRY TILES

COLOUR INDEX:

- PROPOSED
- ROAD
- BOUNDARY

AREA STATEMENT

	SQ.MT
STILT FLOOR	41.128
FIRST FLOOR	445.607
SECOND FLOOR	445.607
THIRD FLOOR	445.607
FOURTH FLOOR	445.607
TOTAL AREA	1823.556

PLAN SHOWING THE PROPOSED RESIDENTIAL BUILDING AT S.No:116/416 PART OF VALASARAVAKKAM VILLAGE, AT RADHAKRISHNAN SALAI PALANIAPPA NAGAR, CHENNAI -600 087

PALANIAPPA - B

SCALE :	1 : 100
DATE :	23.03.2002
DRAWN :	R.Priva

OWNER / POWER OF ATTORNEY SIGNATURE
P. Priva

ARCHITECT
R. Priva
Arch. M.E.M. A.I.T.
ARCHITECT & PROJECT COE
Council Reg. No. CA/26/01-02
18, 5th Cross Street,
Indira Nagar, Adyar,
Chennai-600 020.
Tel: 91 44 4420016/17

3.12.4
2.06
21.5.24
S.H. L. C. M.
FF 4
SF 4
TF 4
FF 4
160.4

23/03/2002 91.00 452.00

14.03
21.03
19.03.00



