



99.00
767.0

CMDA (B)/15 No. 1
 C No. B2/33 595/02
 Assr
 Scrutiny
 P.A. [Signature]
 20/10/12
 A.P. [Signature] D.P. [Signature]

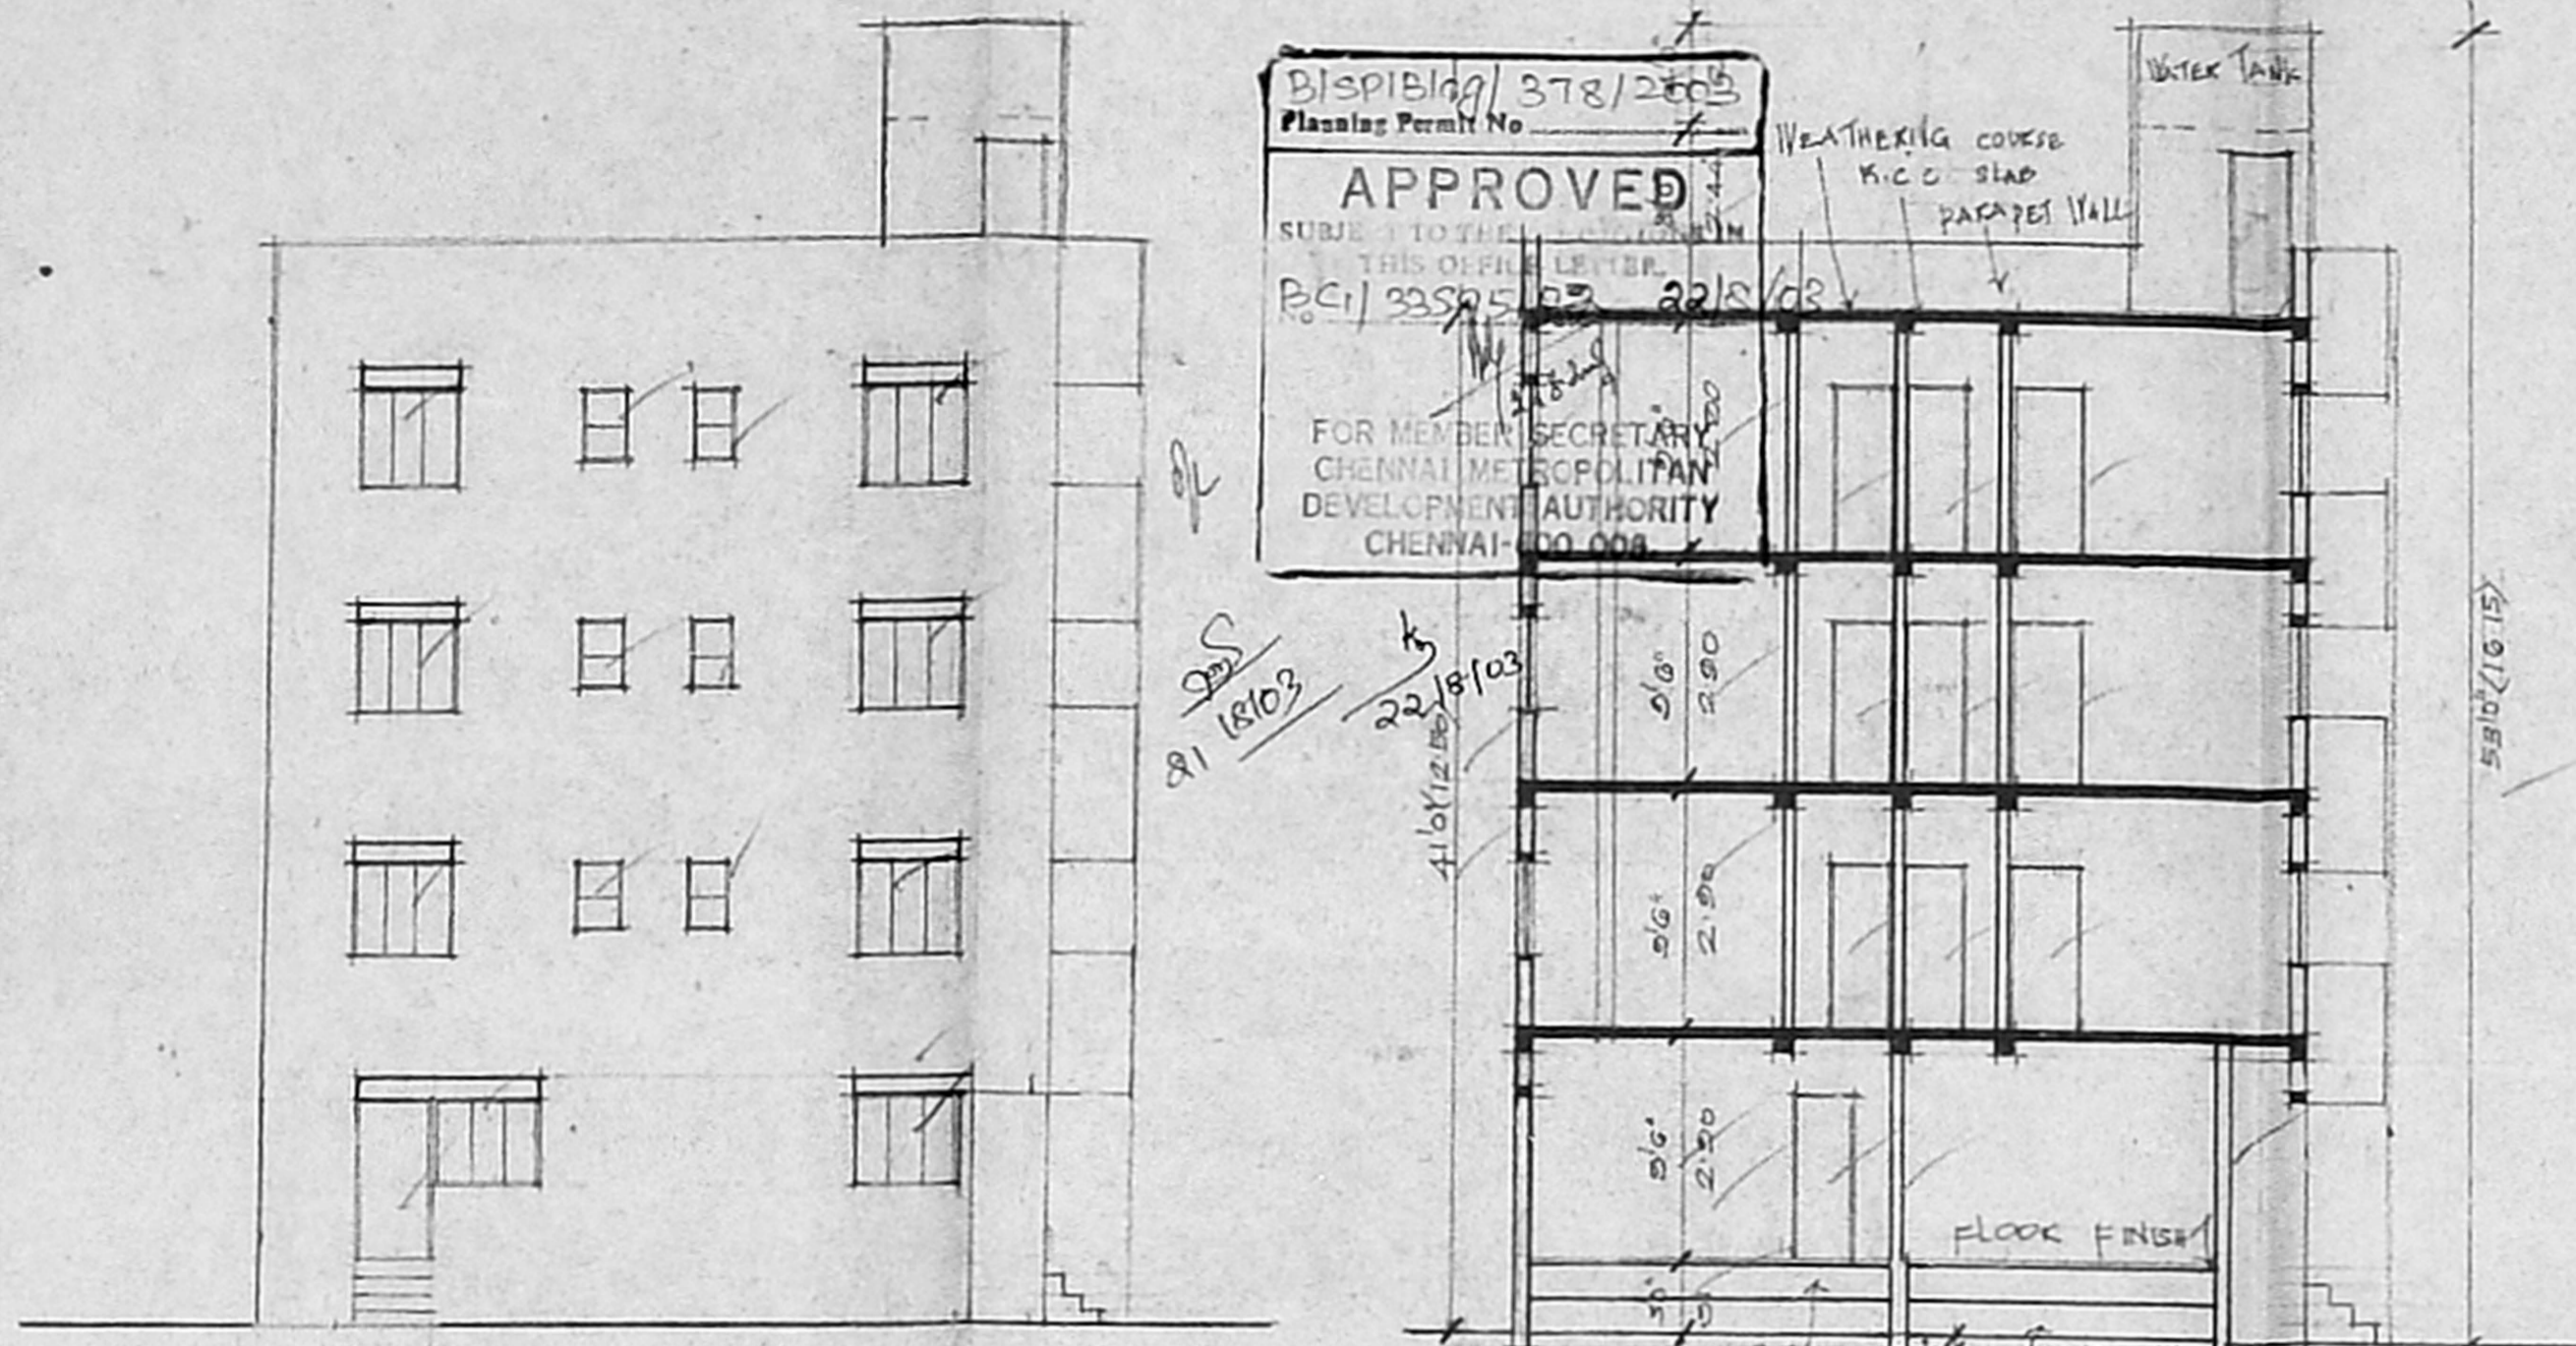


FRONT ELEVATION

SECTION AA

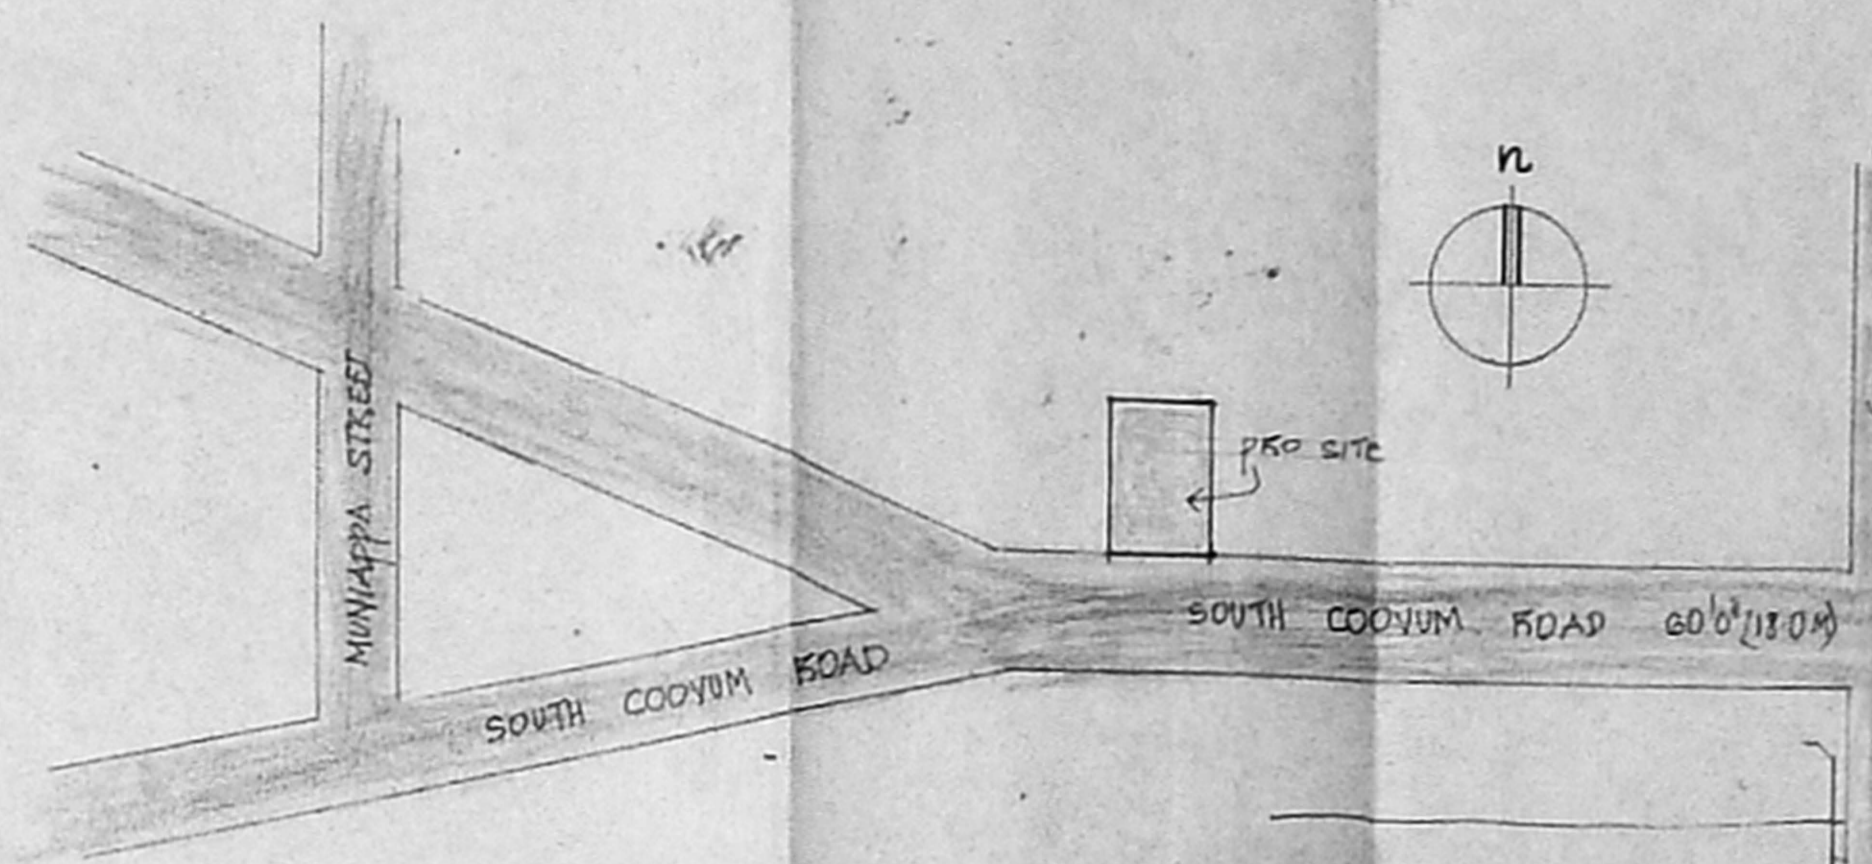


LOCATION PLAN
NOT TO SCALE


OFFICE COPY

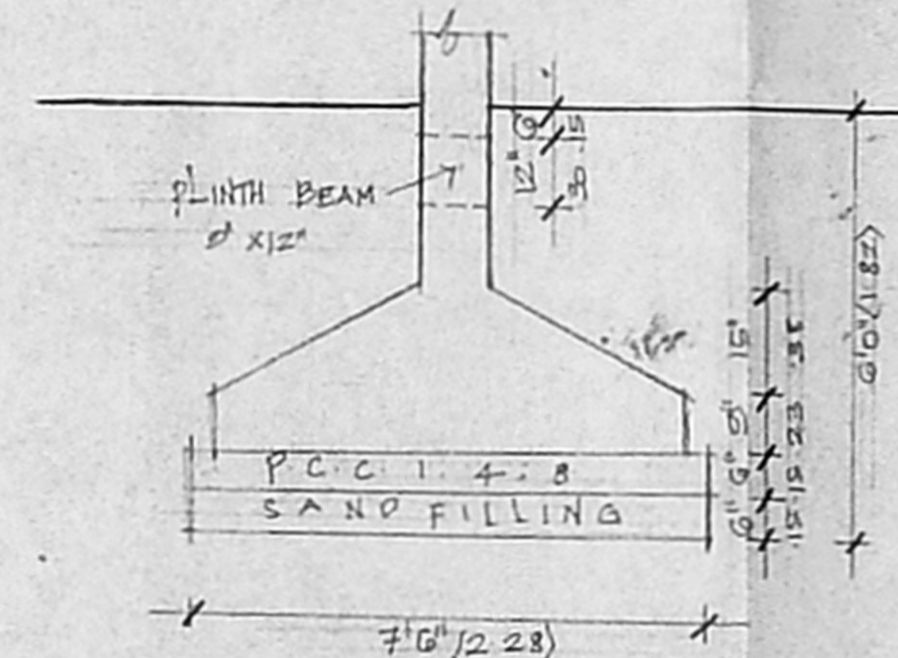

FOUNDATION DETAIL

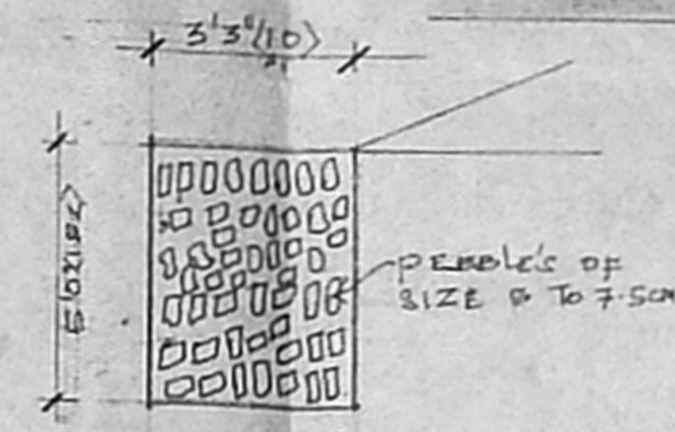

PEBBLE BED

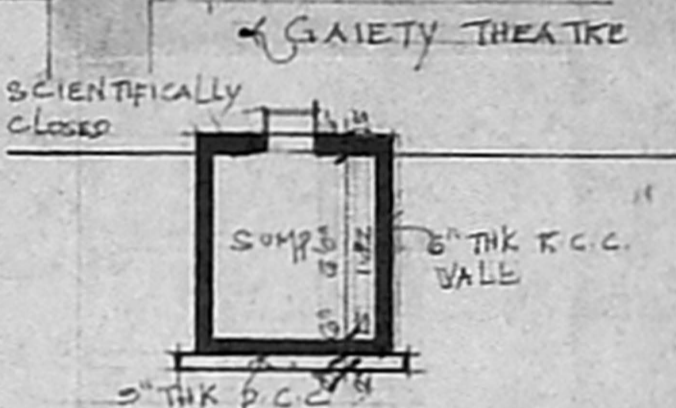

SEC THRO SUMP



SEC THRO DRAW WALL

JOINERY DETAIL

D	DOOR PANELLED	3'6" x 7'0"
DI	DOOR PANELLED	2'0" x 7'0"
DE	DOOR PANELLED	2'6" x 7'0"
W	WINDOW GLAZED	3'0" x 4'0"
W4	WINDOW GLAZED	4'0" x 4'0"
W4	WINDOW GLAZED	6'0" x 4'0"
Y	VENTILATOR GLAZED	2'6" x 3'0"

AREA STATEMENT



PLOT EXTENT	1044.0	431.47	22MTR
F2 PERMISSIBLE	1511.00	627.21	
GROUND FLOOR	210.69	138.26	
FIRST FLOOR	220.16	204.51	
SECOND FLOOR	220.16	204.51	
THIRD FLOOR	1101.64	105.0	
TOTAL	7612.85	707.28	
NON-F2 AREA	607.96	64.84	
	6014.89	642.44	
PLOT COVERAGE	47.52	F.F.I.	14.88

PLAN SHOWING THE PROPOSED CONSTRUCTION OF A RESIDENTIAL BUILDING AT OLD DOOR NO 48 NEW DOOR NO 67, SOUTH COOVUM ROAD, R.S. NO. 1213/2 BLOCK NO. 44 OF EGMORE, CHENNAI-600008 CORPORATION OF CHENNAI DIVISION NO. 82


ZONE - VI

PROPOSED WORK	<input type="checkbox"/>	PLT BOUNDARY	<input type="checkbox"/>	
ACCESS ROAD	<input type="checkbox"/>			
SCALE	DATE	DRAWN BY	JOB NO.	DEG. NO.
1:100	30.08.02	M/VEP	M/ACK	M/L


SIGNATURE OF OWNER
 [Signature]
 SIGNATURE OF LICENSED SURVEYOR
 [Signature]

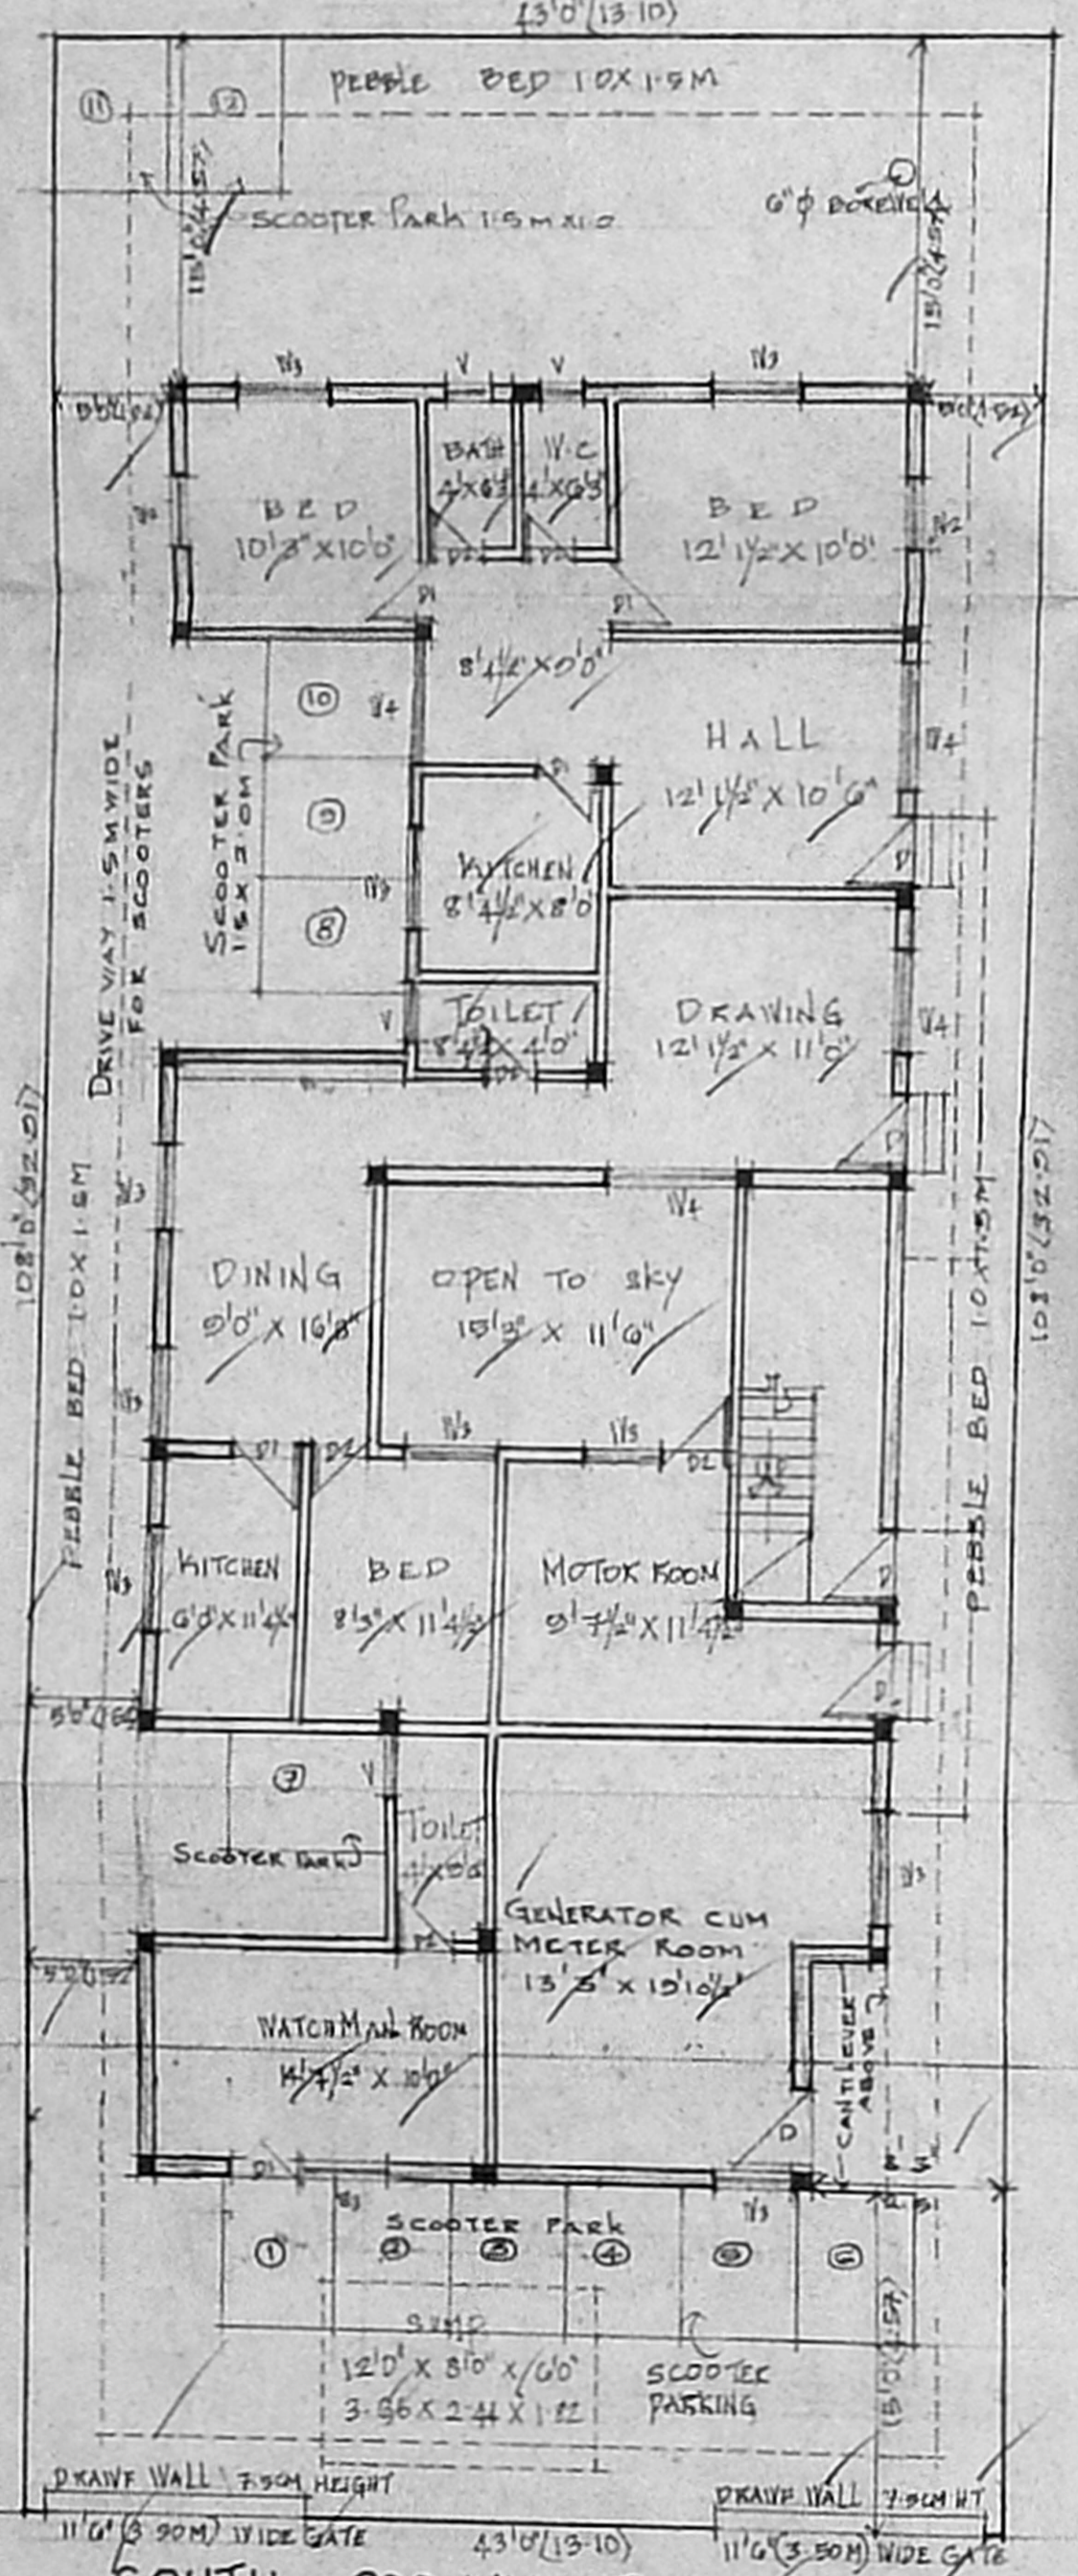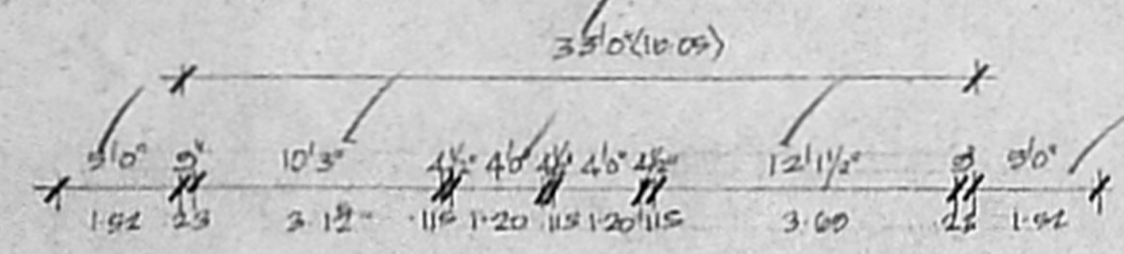

TYPICAL FLOOR PLAN
FIRST & SECOND FLOOR PLAN

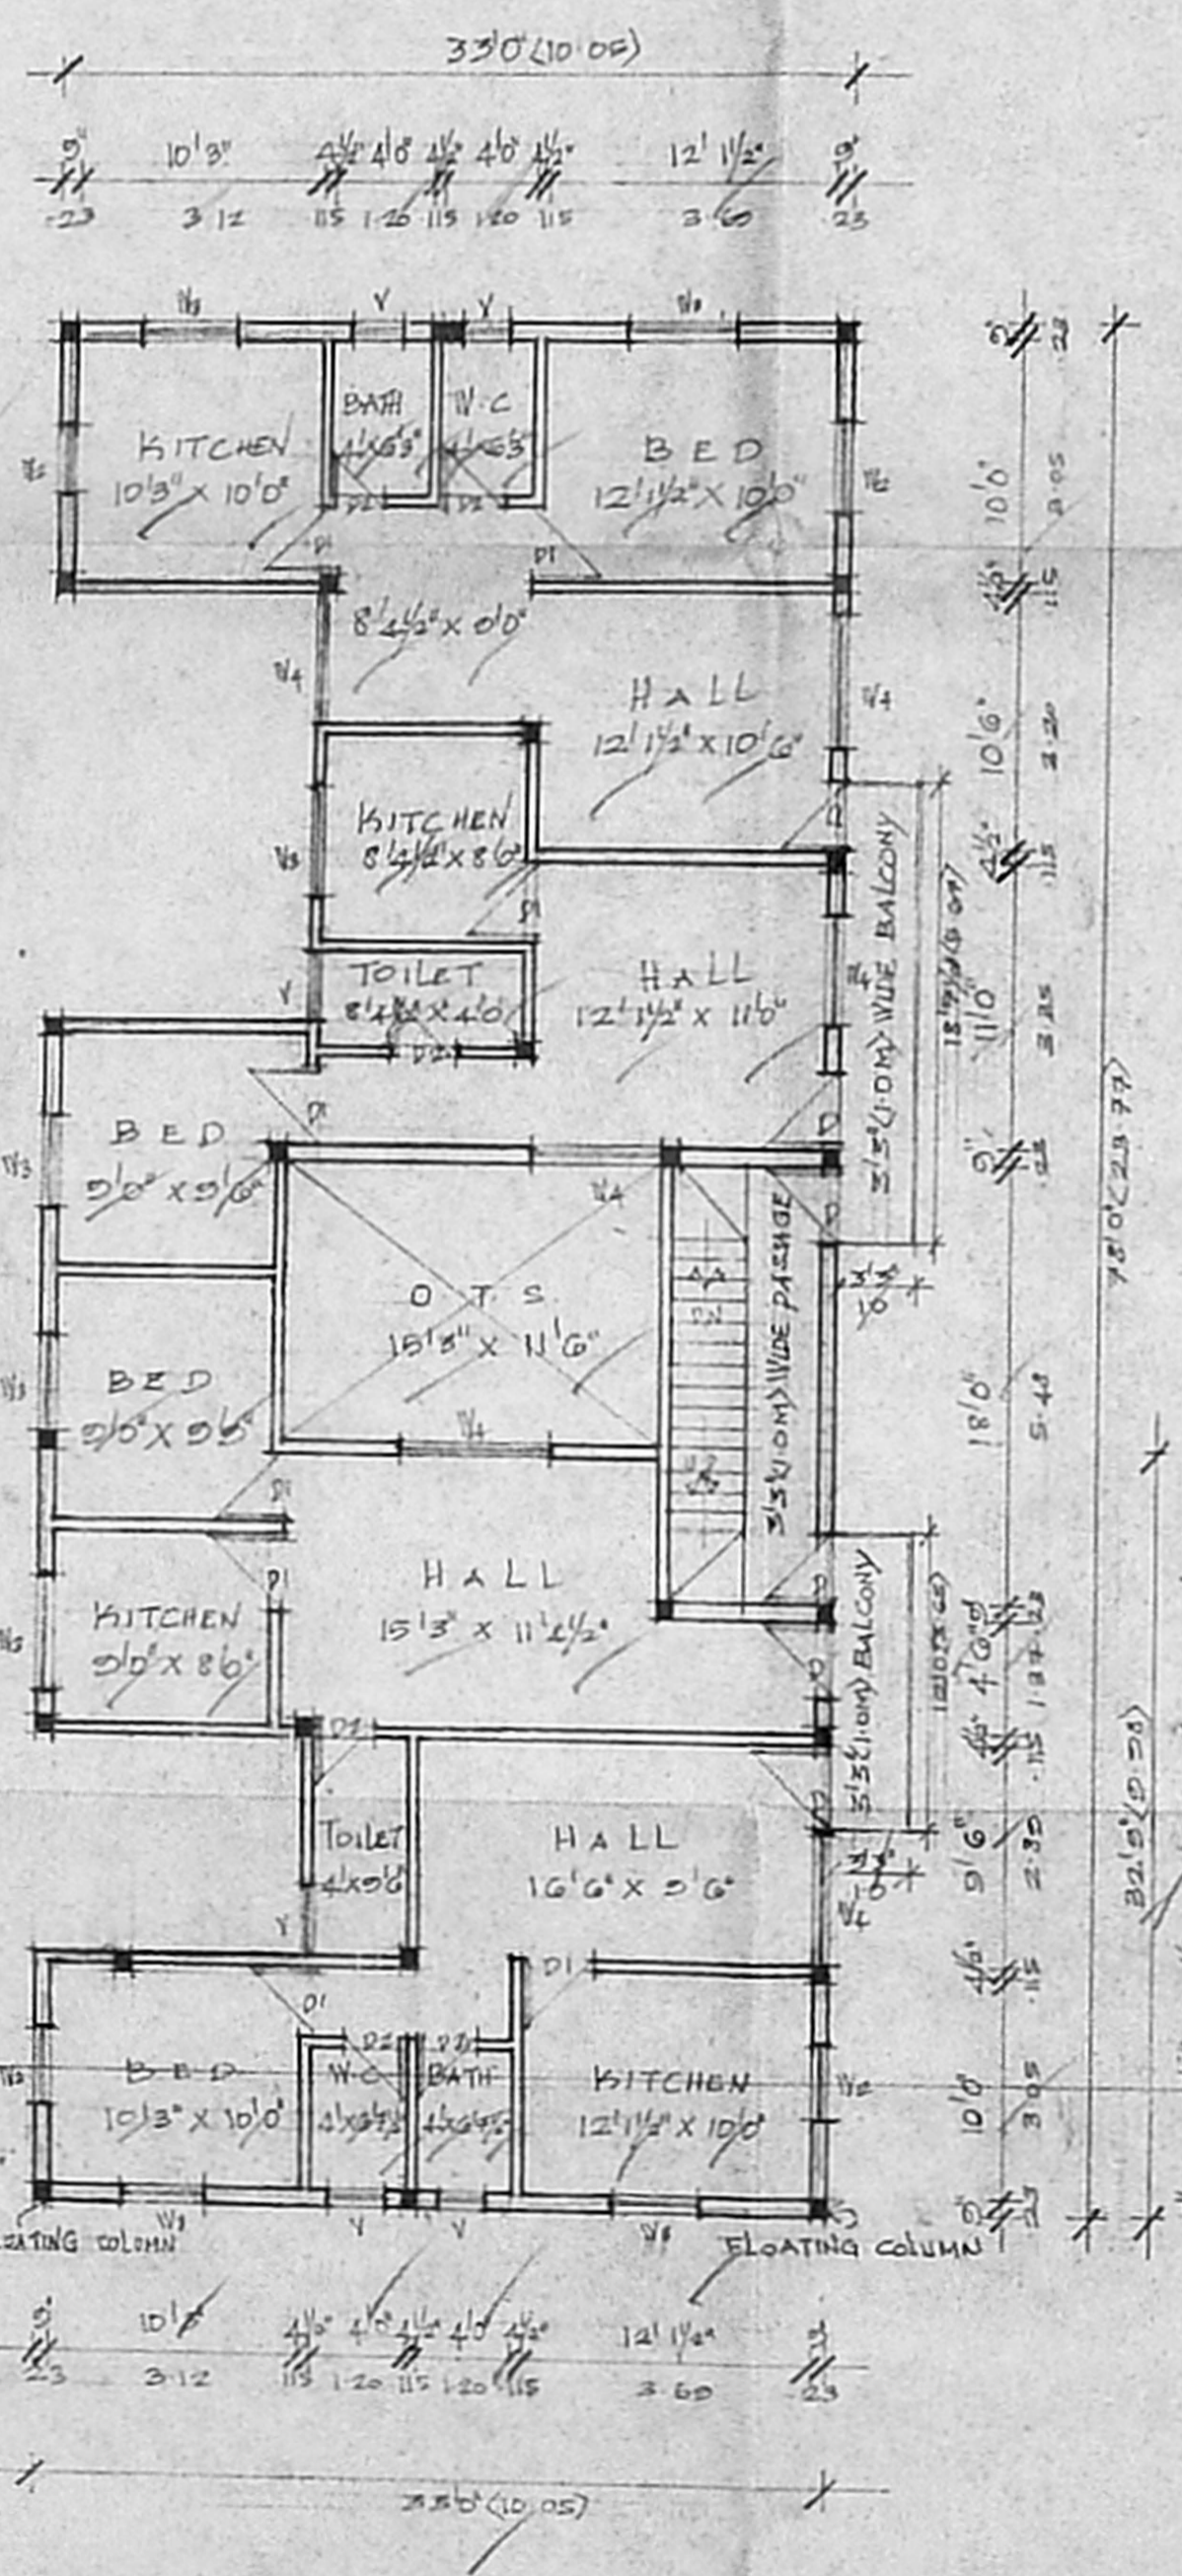

THIRD FLOOR PLAN

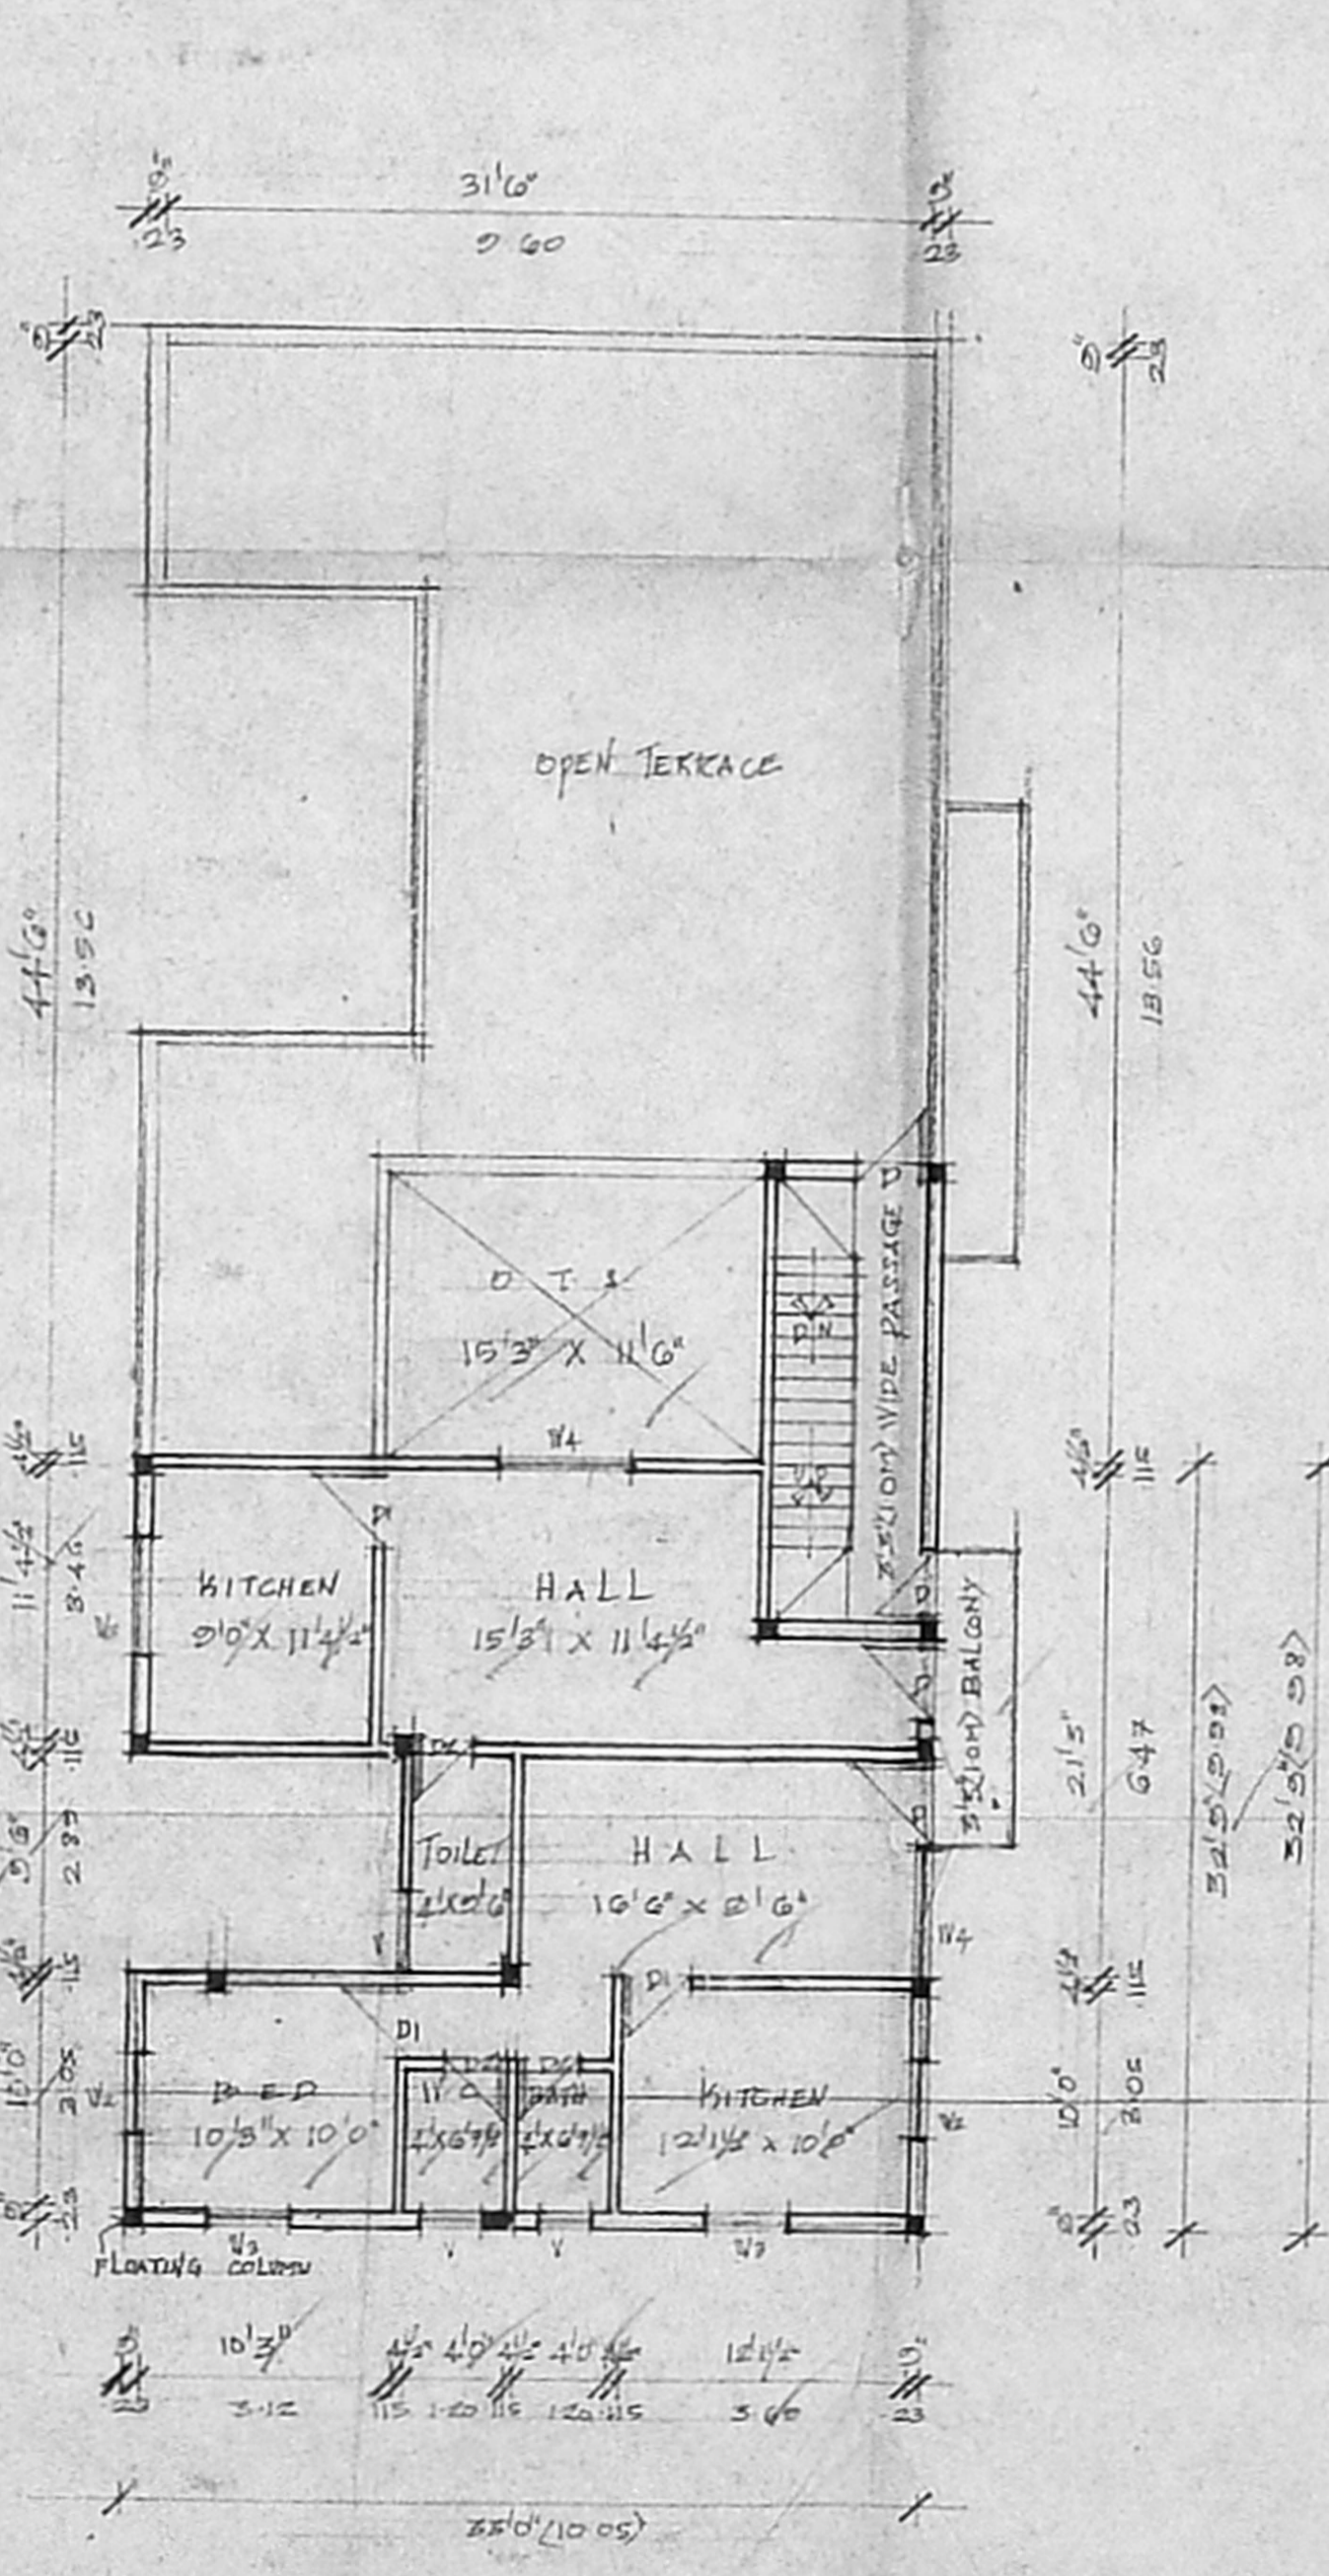

TERRACE FLOOR PLAN

SITE/GROUND FLOOR PLAN

Aravindhan Das
 CONSULTING ENGINEER
 CLASS LICENSED SURVEYOR
 REGISTERED NUMBER: 378
 CORPORATION OF CHENNAI
 298, ROYAPETIAH ROAD