



SITE PLAN  
1" TO 16'0"

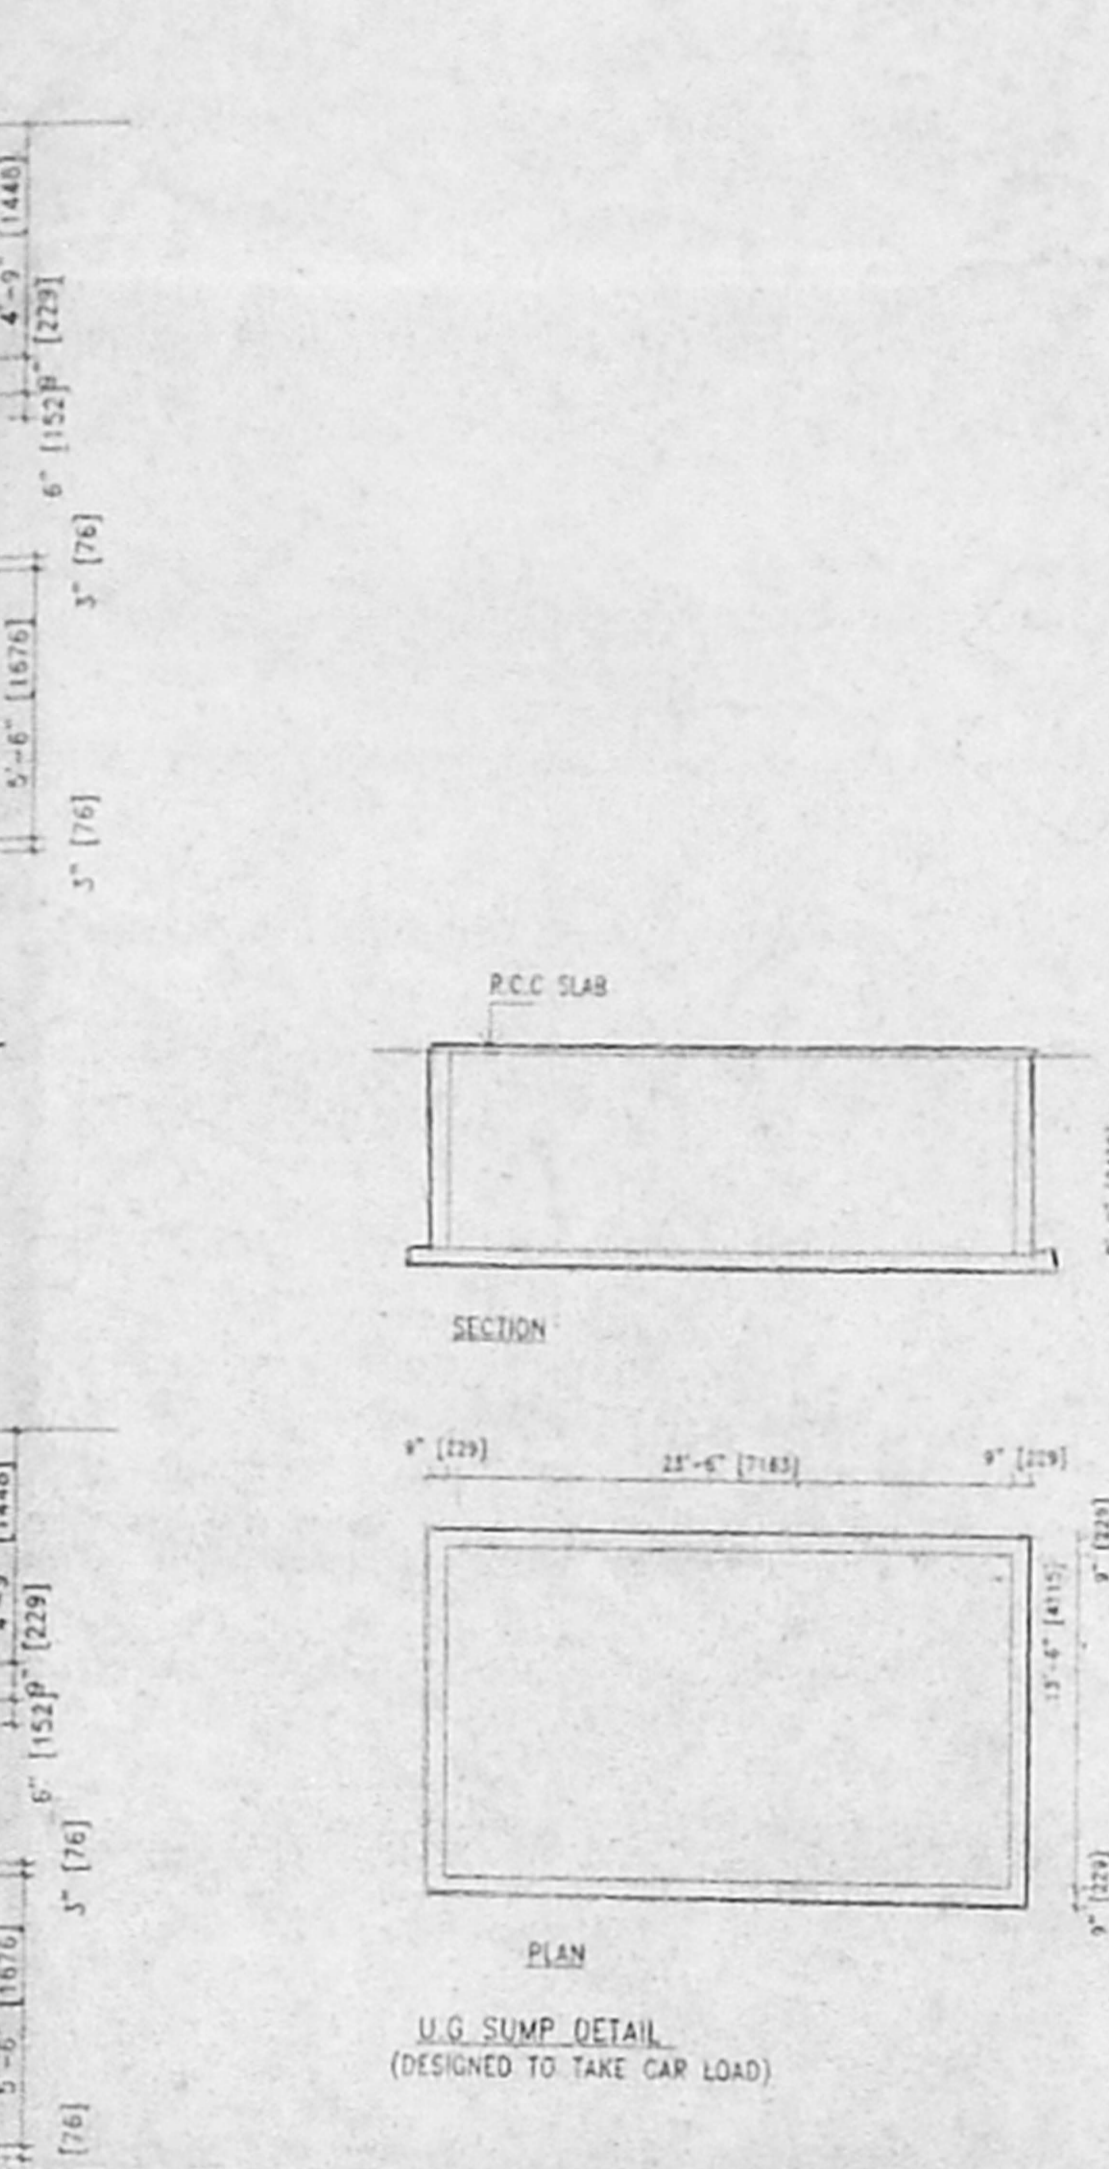


FOUNDATION DETAIL

FOUNDATION DETAIL

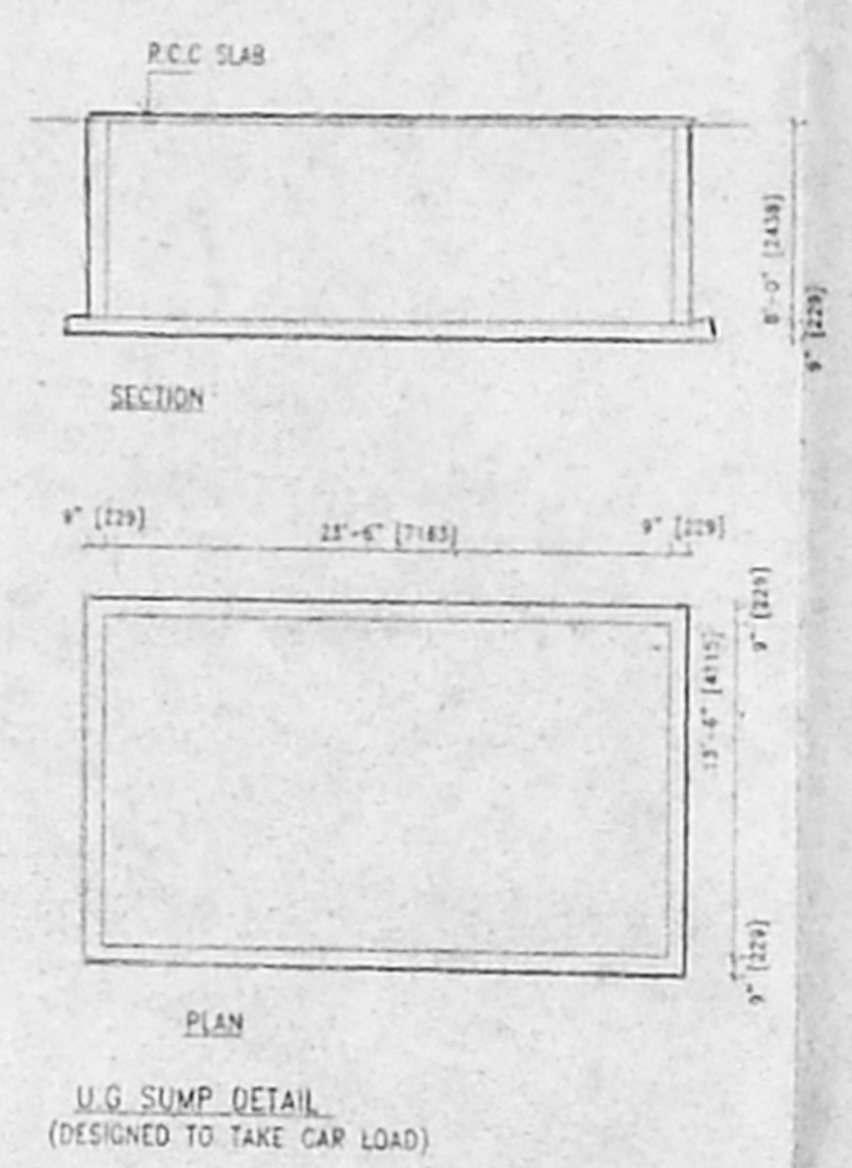

U.G. SUMP DETAIL  
(DESIGNED TO TAKE CAR LOAD)

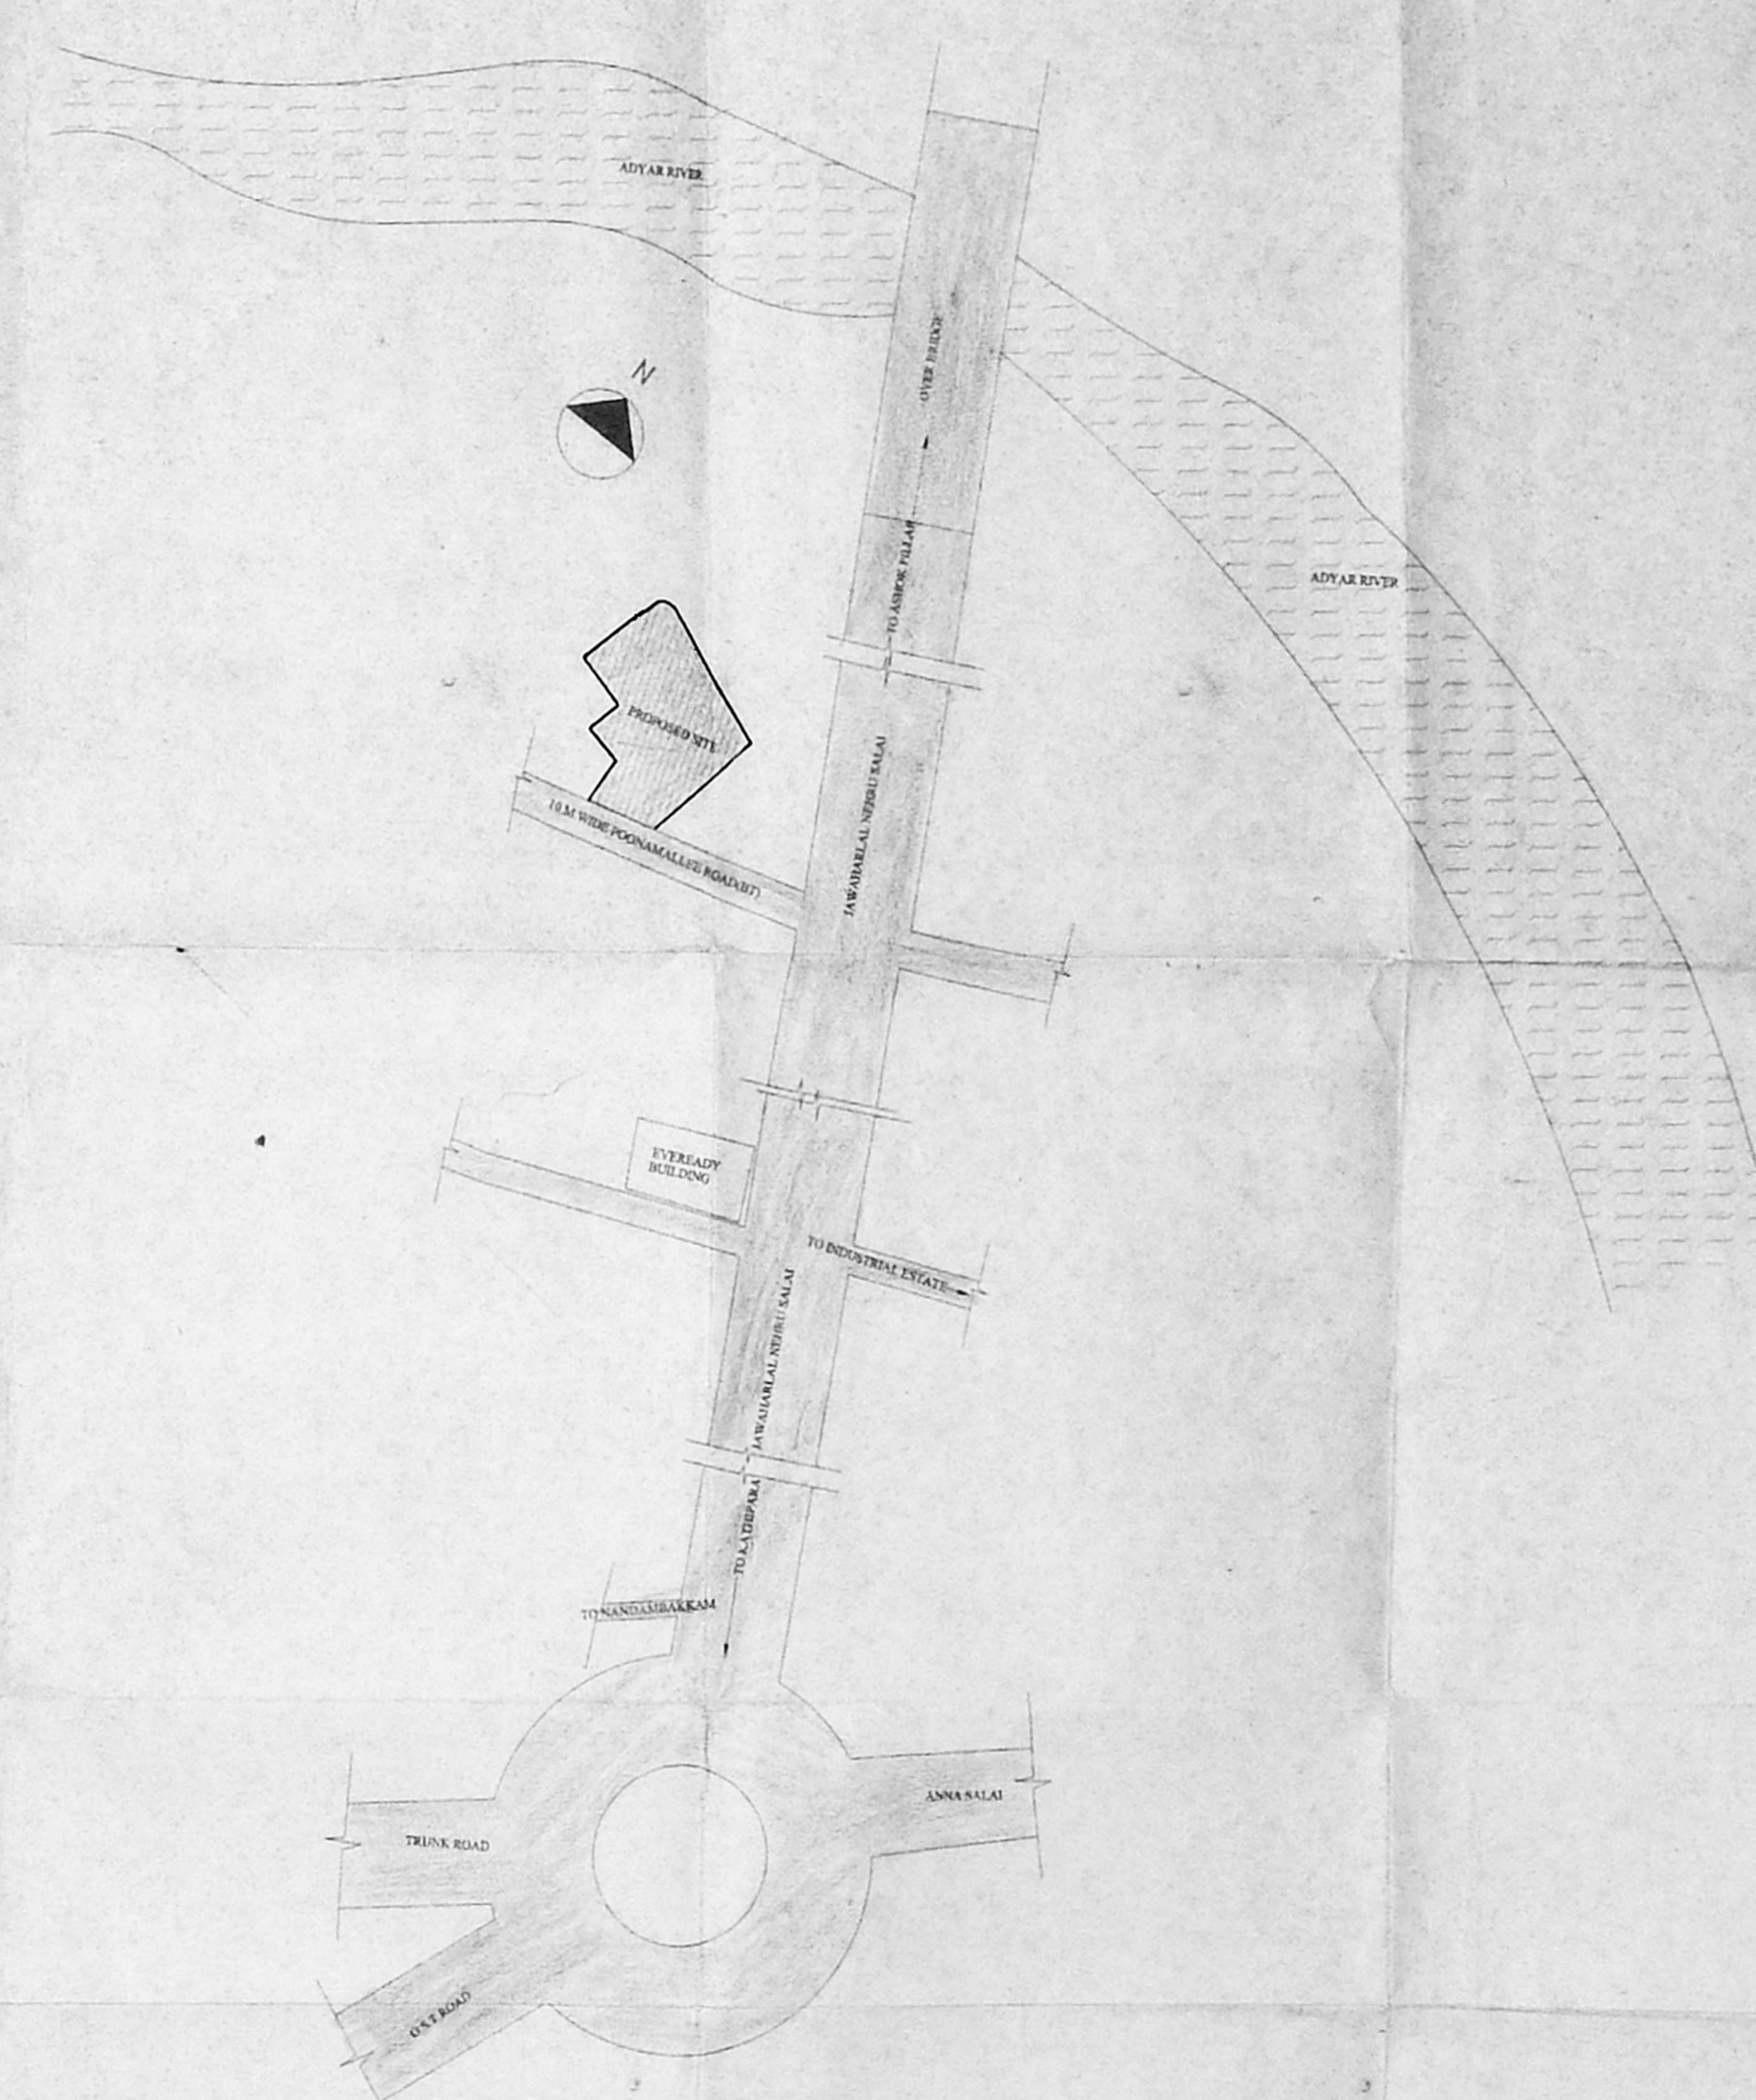

KEY PLAN  
NOT TO SCALE

OFFICE COPY  
 Planning Permission No. C/1464/20 A/C/2003  
 APPROVED  
 TO THE CONDITIONS IN  
 THE ORDER DATED  
 No. C/2/40436/2002 - S-2003  
 B. K. S. 2016  
 FOR MEMBER SECRETARY  
 CHENNAI METROPOLITAN  
 DEVELOPMENT AUTHORITY  
 CHENNAI - 600 008.

CMDA C/1464/20 A/C/2003  
 13.00 C2/40436/2002  
 29.00  
 12/2002  
 A/c

TOTAL HORSEPOWER REQUIRED FOR THE BUILDING = 180 HP.

**SPECIFICATIONS:-**  
**FOUNDATIONS**  
 R.C.C. FOOTINGS TO BE LAID OVER BED OF P.C.C. 1:4:8 OVER A SAND CUSHION. BRICK SUPPORTED BY PLINTH BEAM.  
**SUPER STRUCTURE**  
 BRICK WORK IN CEMENT MORTAR 1:5 MIX. R.C.C. BEAMS, LINTELS, STAIRS, SLABS, SUNSHADES ETC. IN 1:2:4 MIX WITH SUITABLE REINFORCEMENT.  
**FINISHES**  
 MOSAIC TILE FLOORING. WALLS ARE PLASTERED WITH C.M. 1:4 MIX AND PAINTED.  
**JOINERY**  
 BEST INDIAN TEAK WOOD AND GOOD QUALITY ALUMINIUM EXTRUSION.

**AREA STATEMENT:-**

PLOT AREA	55,873.80 sq. ft.	5,179.37 sq. m.
NON F.S.I. GROUND	LT. HT. GENERATOR = 1800 sq. ft. 167.00 sq. m.	
F.S.I. GROUND	127,732.25 Sq. ft.	11,828.86 Sq. m.
FIRST	128,456.25 Sq. ft.	11,903.36 Sq. m.
SECOND	76,699.81 Sq. ft.	7,125.58 Sq. m.
TOTAL	332,477.32 Sq. ft.	3,068.77 Sq. m.

F.S.I. = 332,477.32 sq. ft. @ 0.50  
 66,495.46 sq. ft.  
 PLOT COVERAGE 21.85%

**REFERENCE**  
 PROPOSED ROAD  
 BOUNDARY  
 SEWAGE LINE  
 WATER LINE

SIGNATURE OF OWNER 10

For CAVINKARE PRIVATE LIMITED  
 J. K. S. 2016  
 Executive Director

SIGNATURE OF LICENCED SURVEYOR

PRAMOD BALAKRISHNAN  
 No. 1, T. S. NO. 149, 13, SECOND FLOOR, NEHRU NAGAR, ADYAR, MADRAS - 600 008.  
 CHENNAI - 600 008.

MR. PRAMOD BALAKRISHNAN, BANO. 142

TITLE

CORPORATION DRAWING.


**PROJECT**  
 PROPOSED RESEARCH AND DEVELOPMENT CENTRE  
 AT T.S. NO. 149/12, 3, 4, 5, 6, 7, 8, 9, 10, 11, 12, & 13,  
 BLOCK NO. 1, MAMBALAM-GUINDY-TALUK,  
 CHENNAI DISTRICT

**edifice**  
 ARCHITECTURE & INTERIORS  
 NO. 5, THIRD FLOOR, 13, SECOND STREET,  
 NEHRU NAGAR, ADYAR, MADRAS - 600 008.  
 P: 4412025, 4425941... FAX: 4421000


FRON NO: 505 DRG NO: 100

SCALE: 1" TO 80'


DATE: APRIL 2002

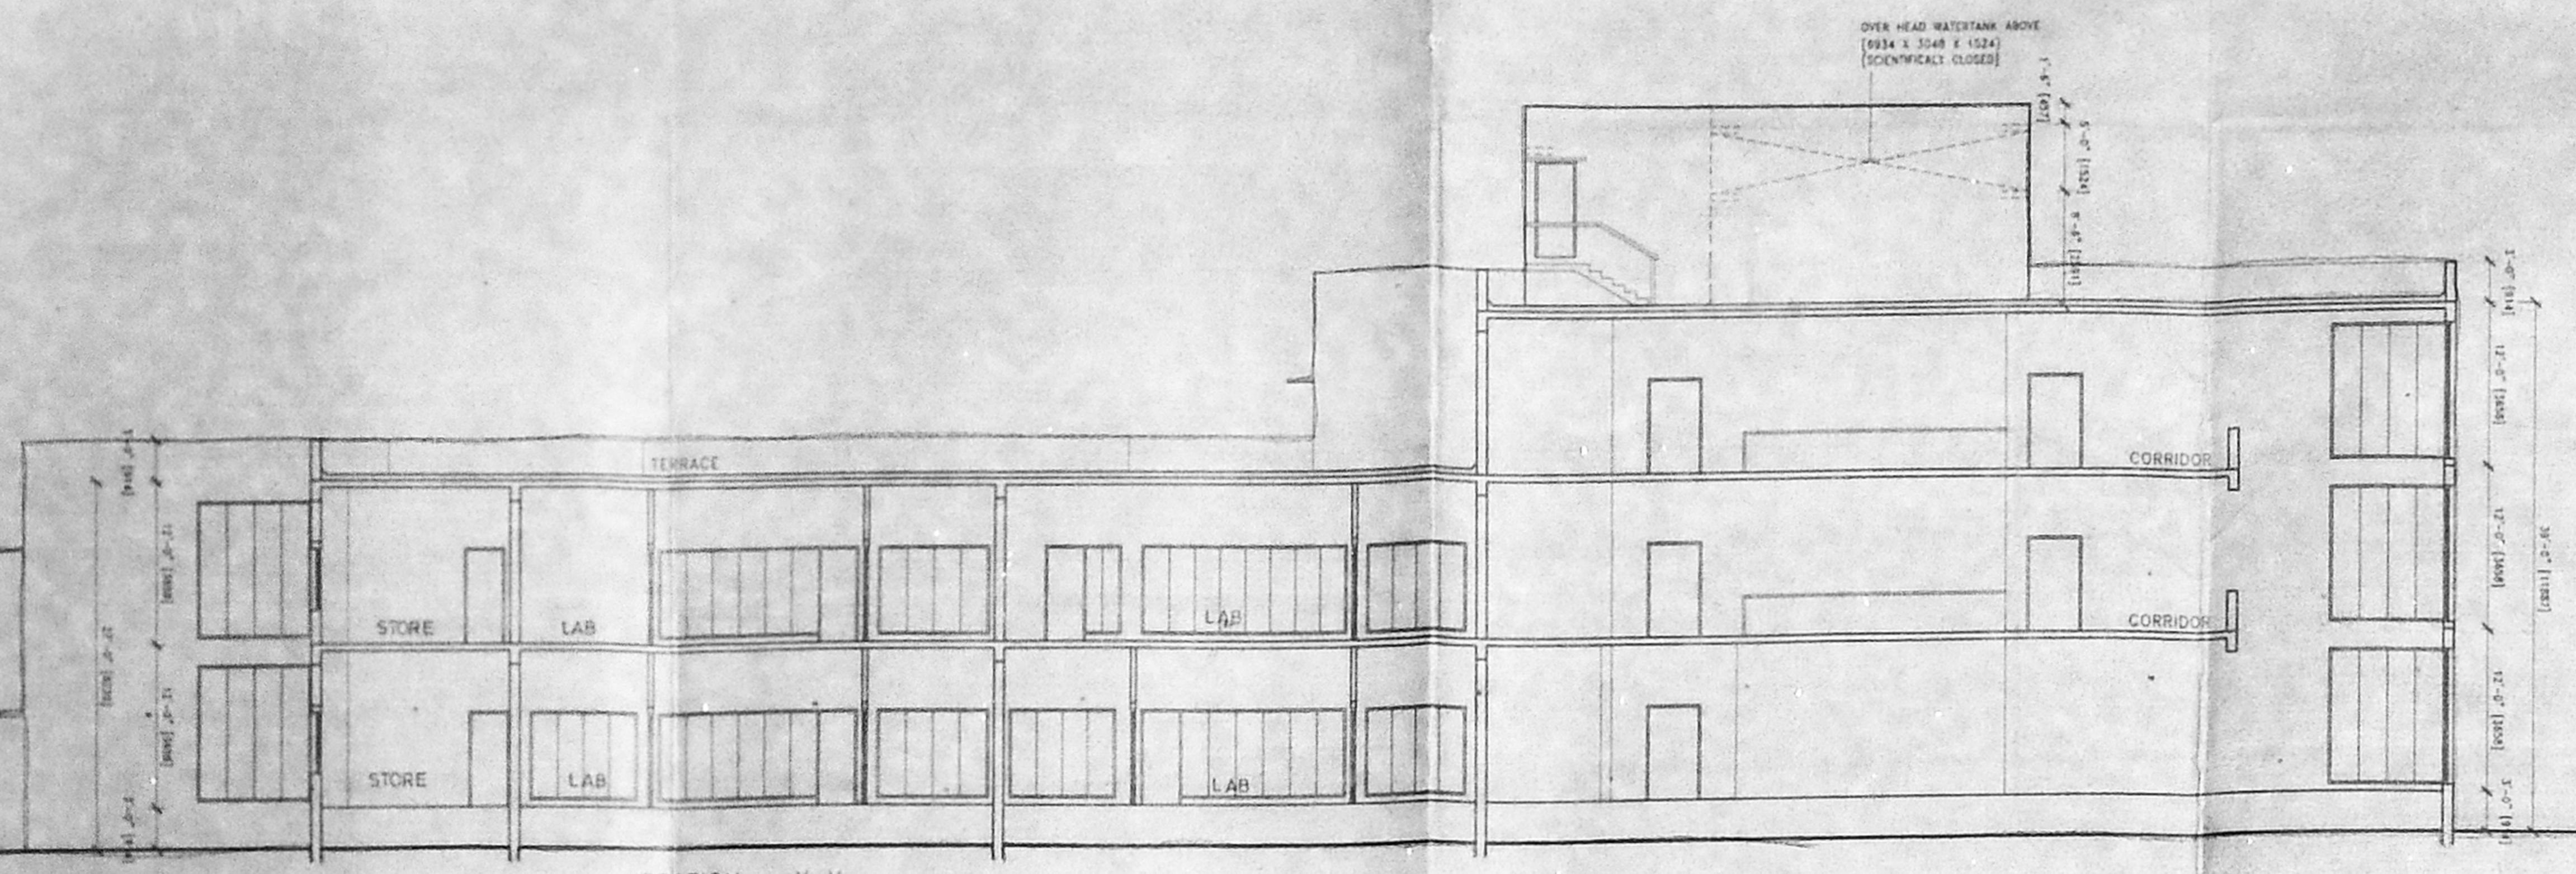


SECTION - X X

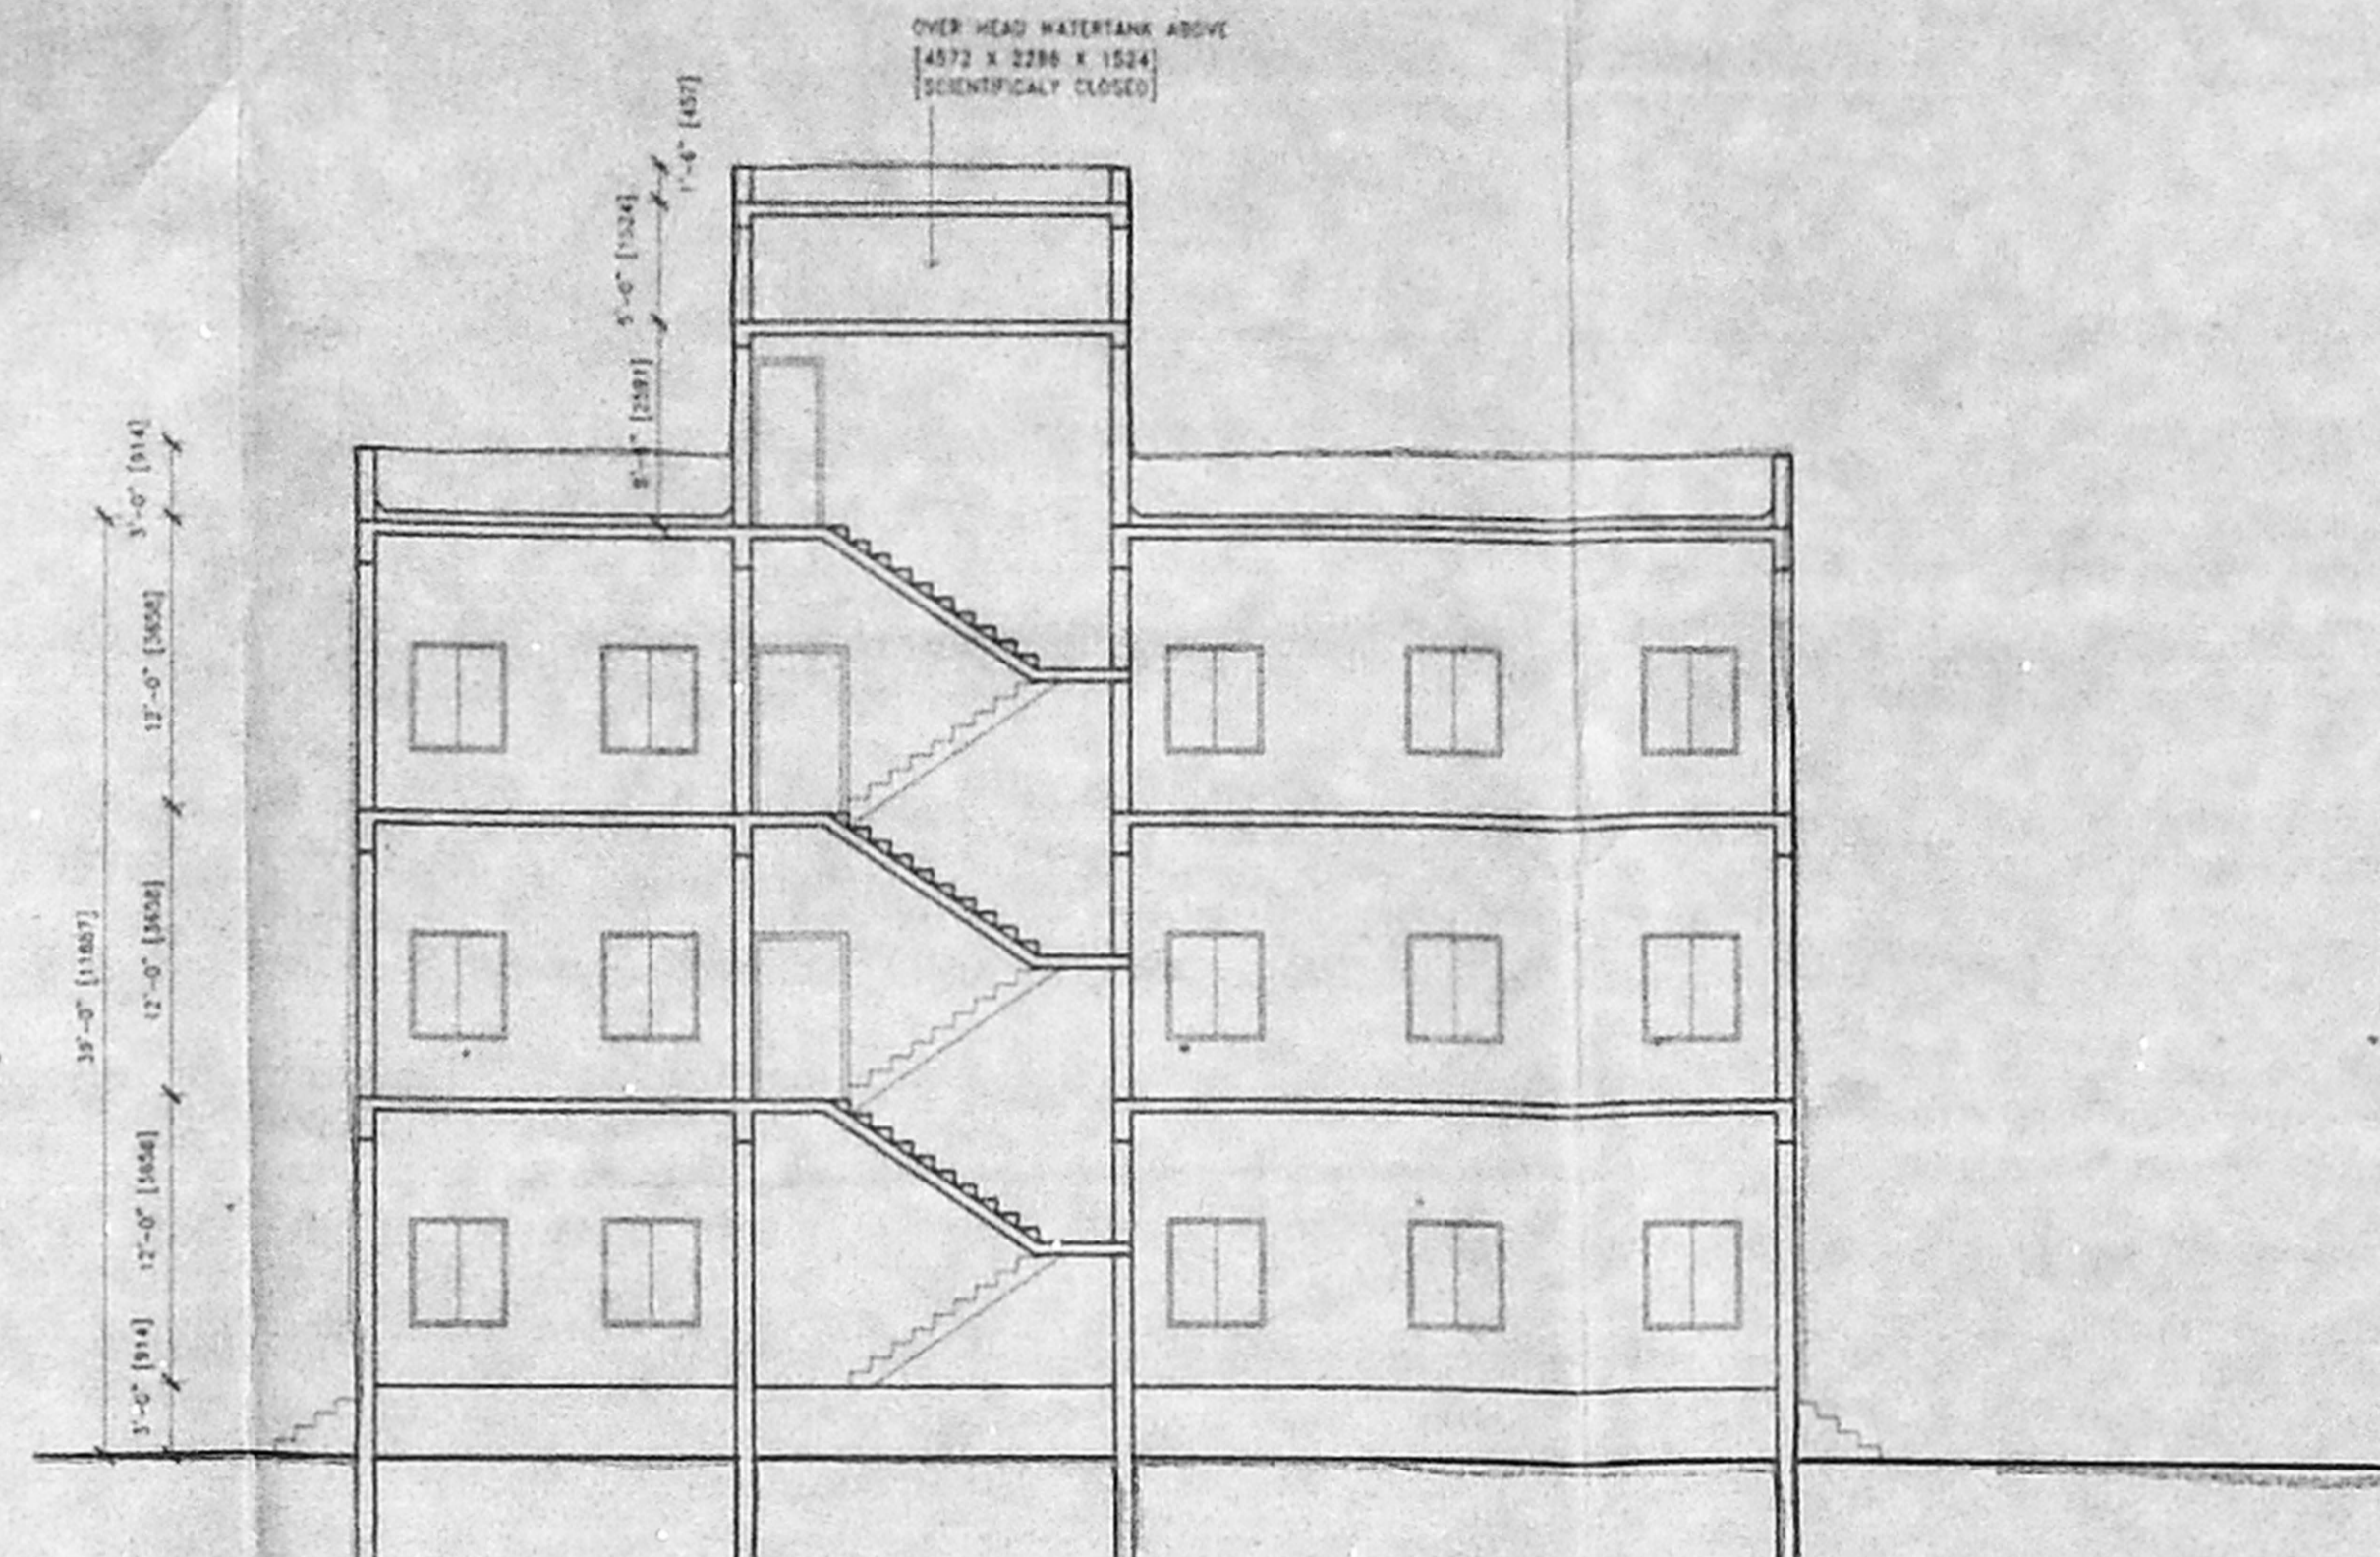


SECTION - Z Z

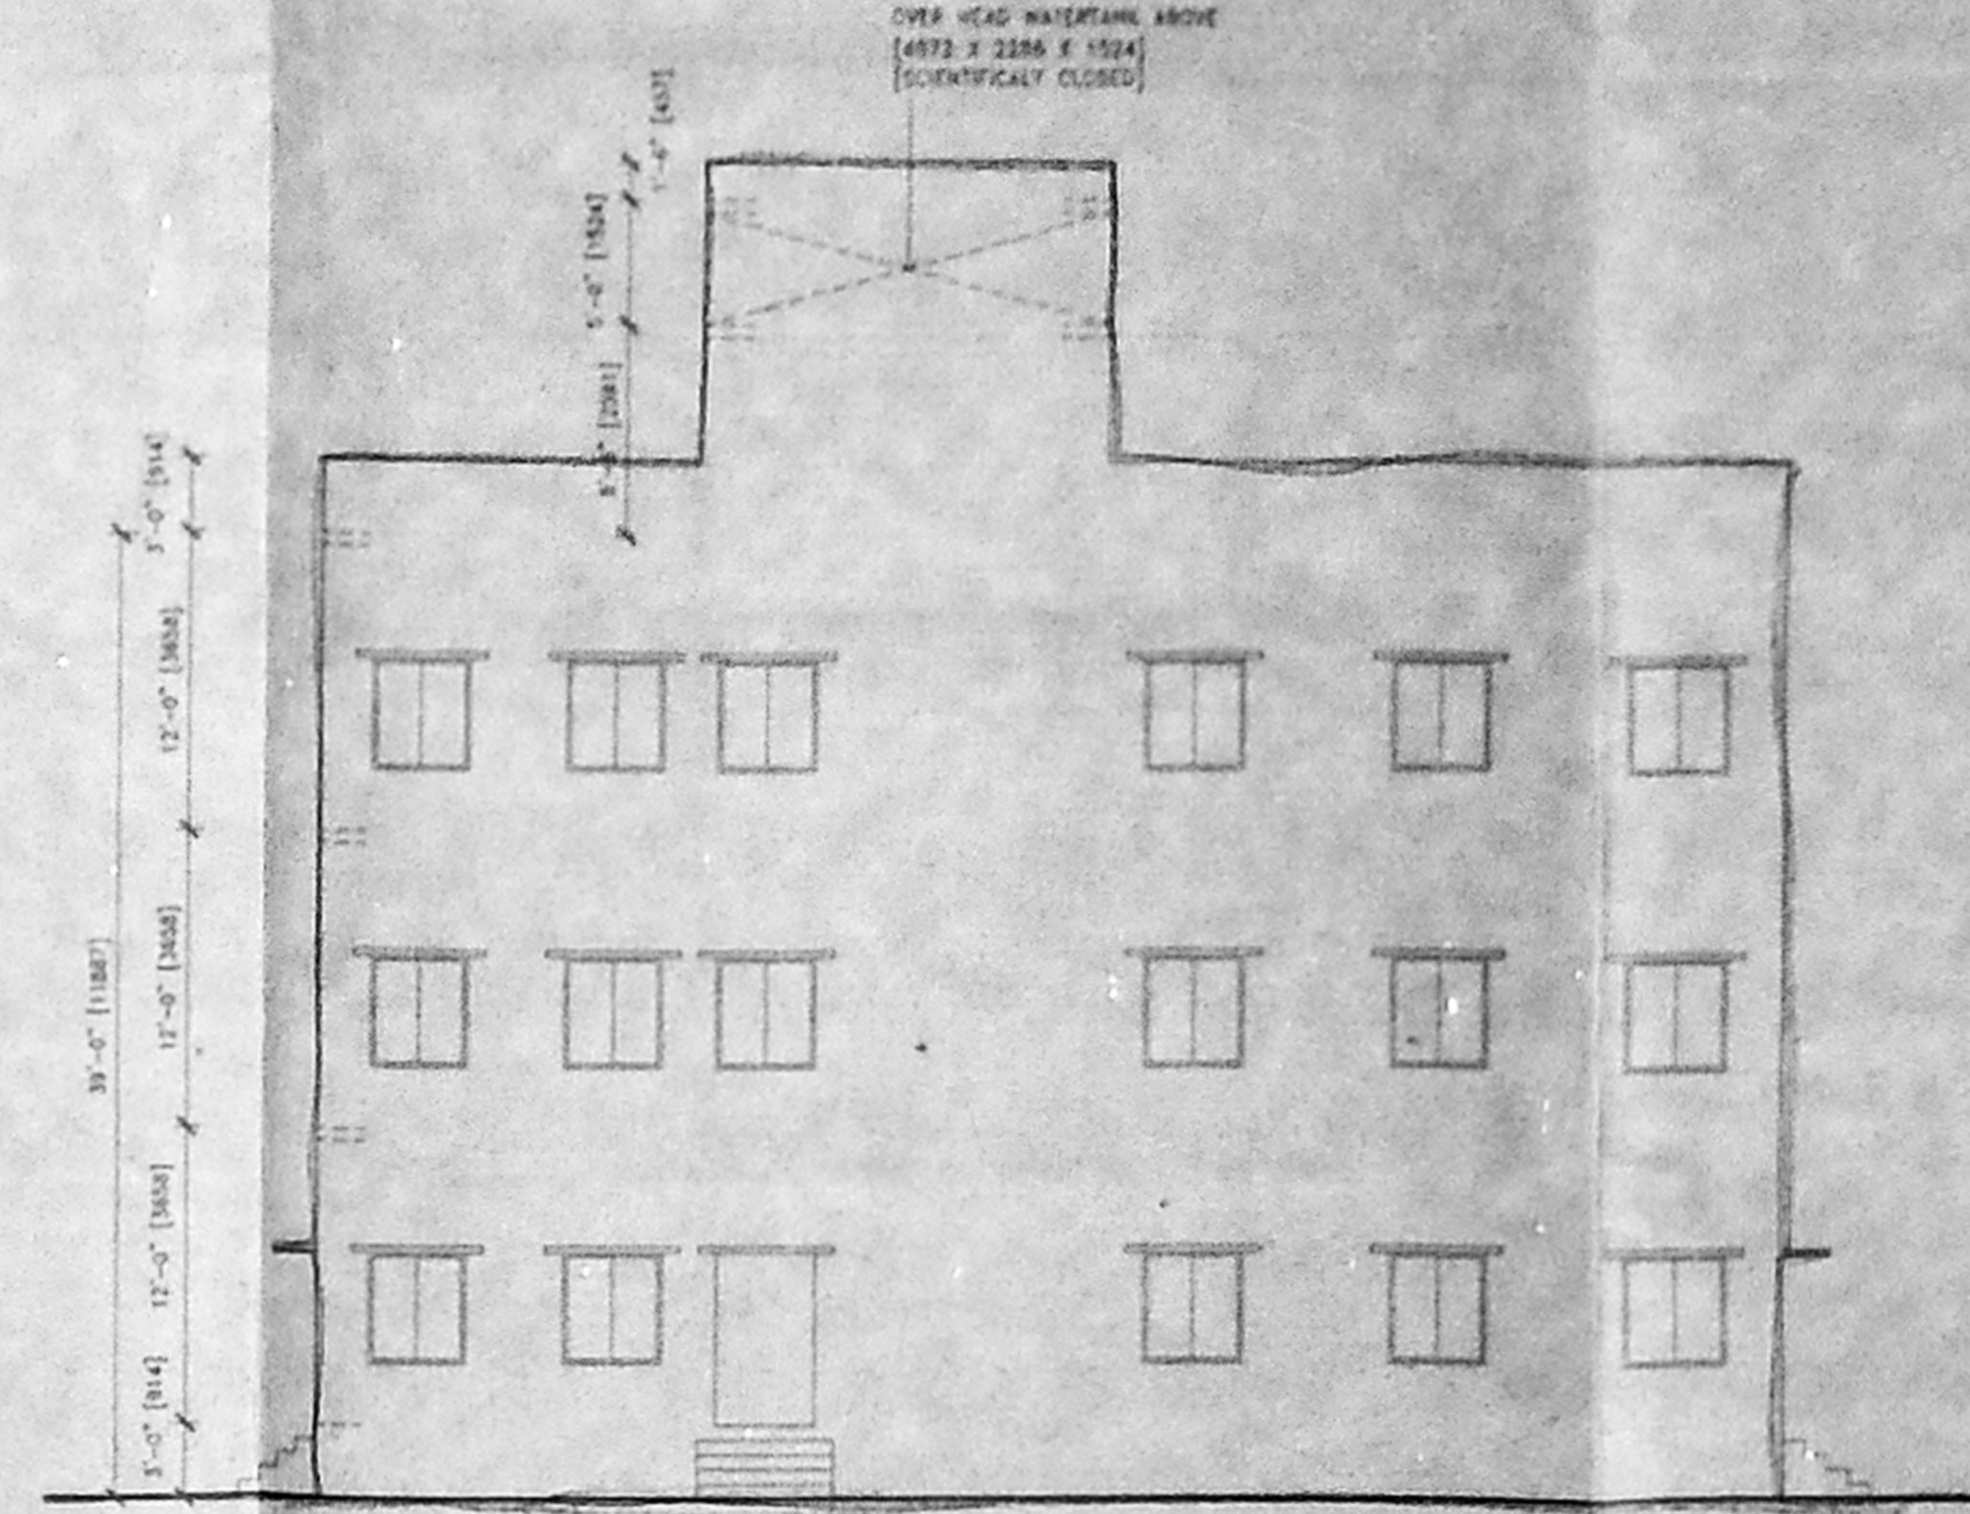

ELEVATION - A

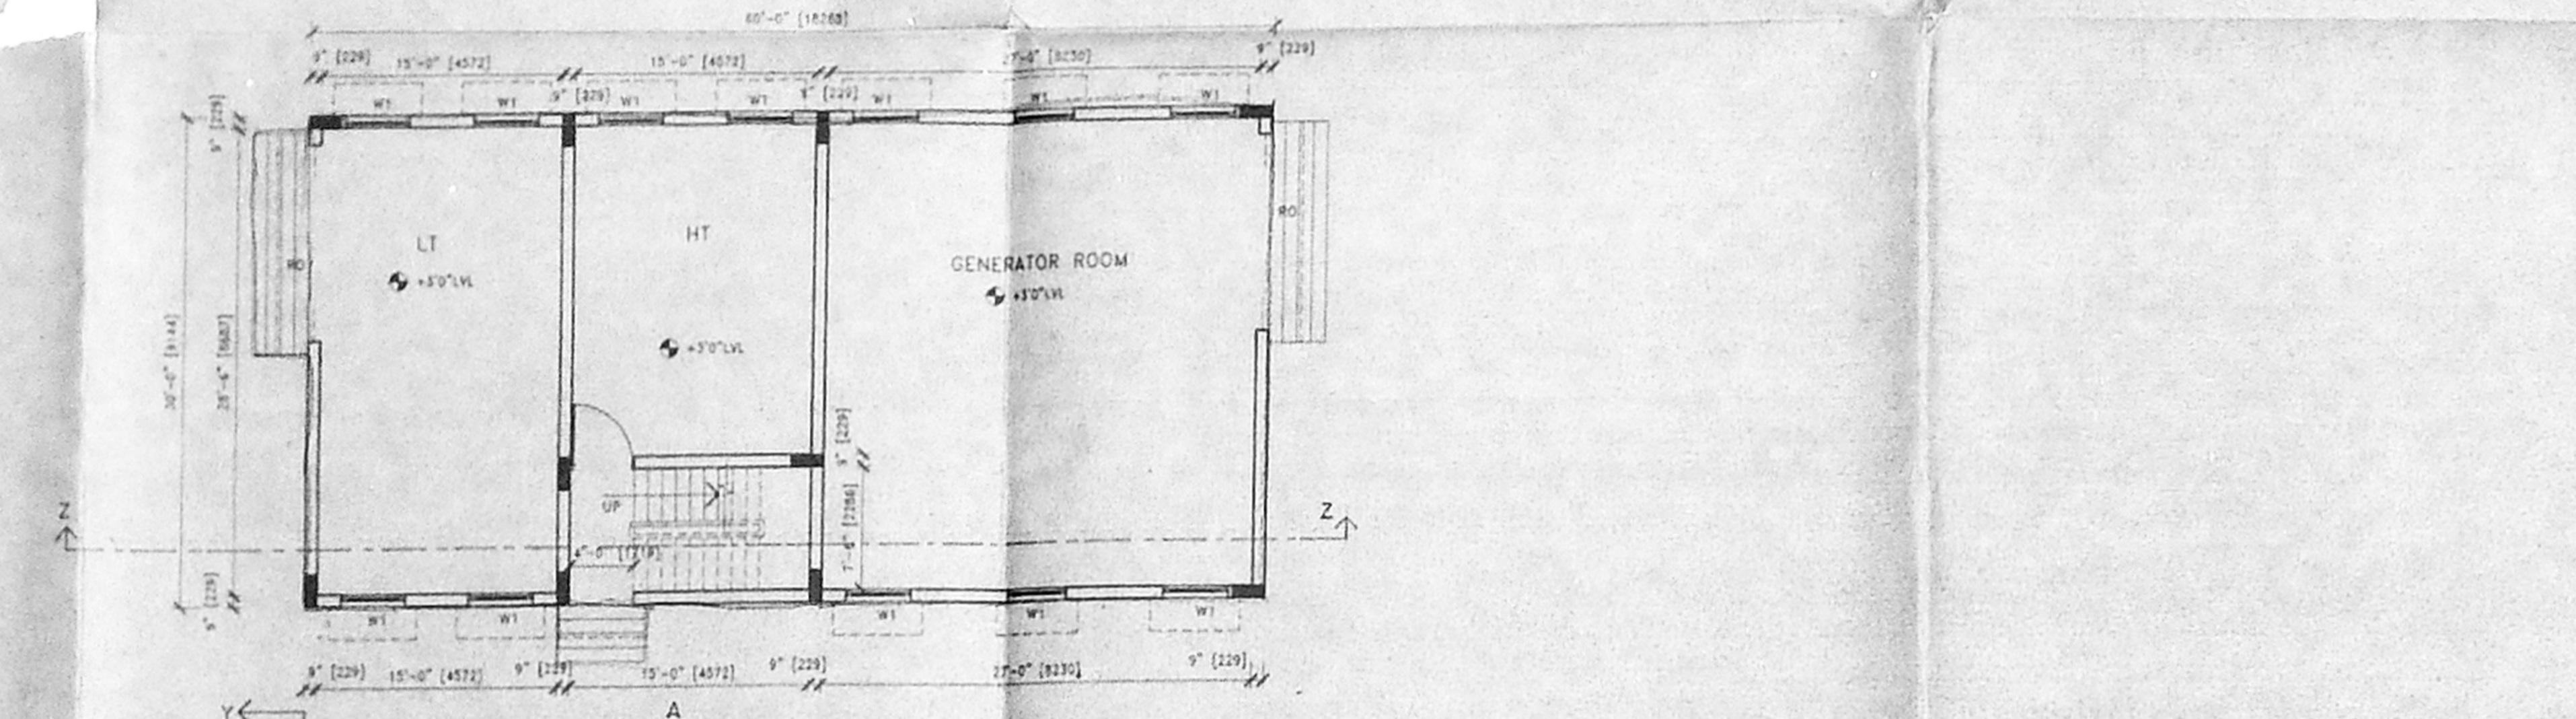

GROUND FLOOR PLAN

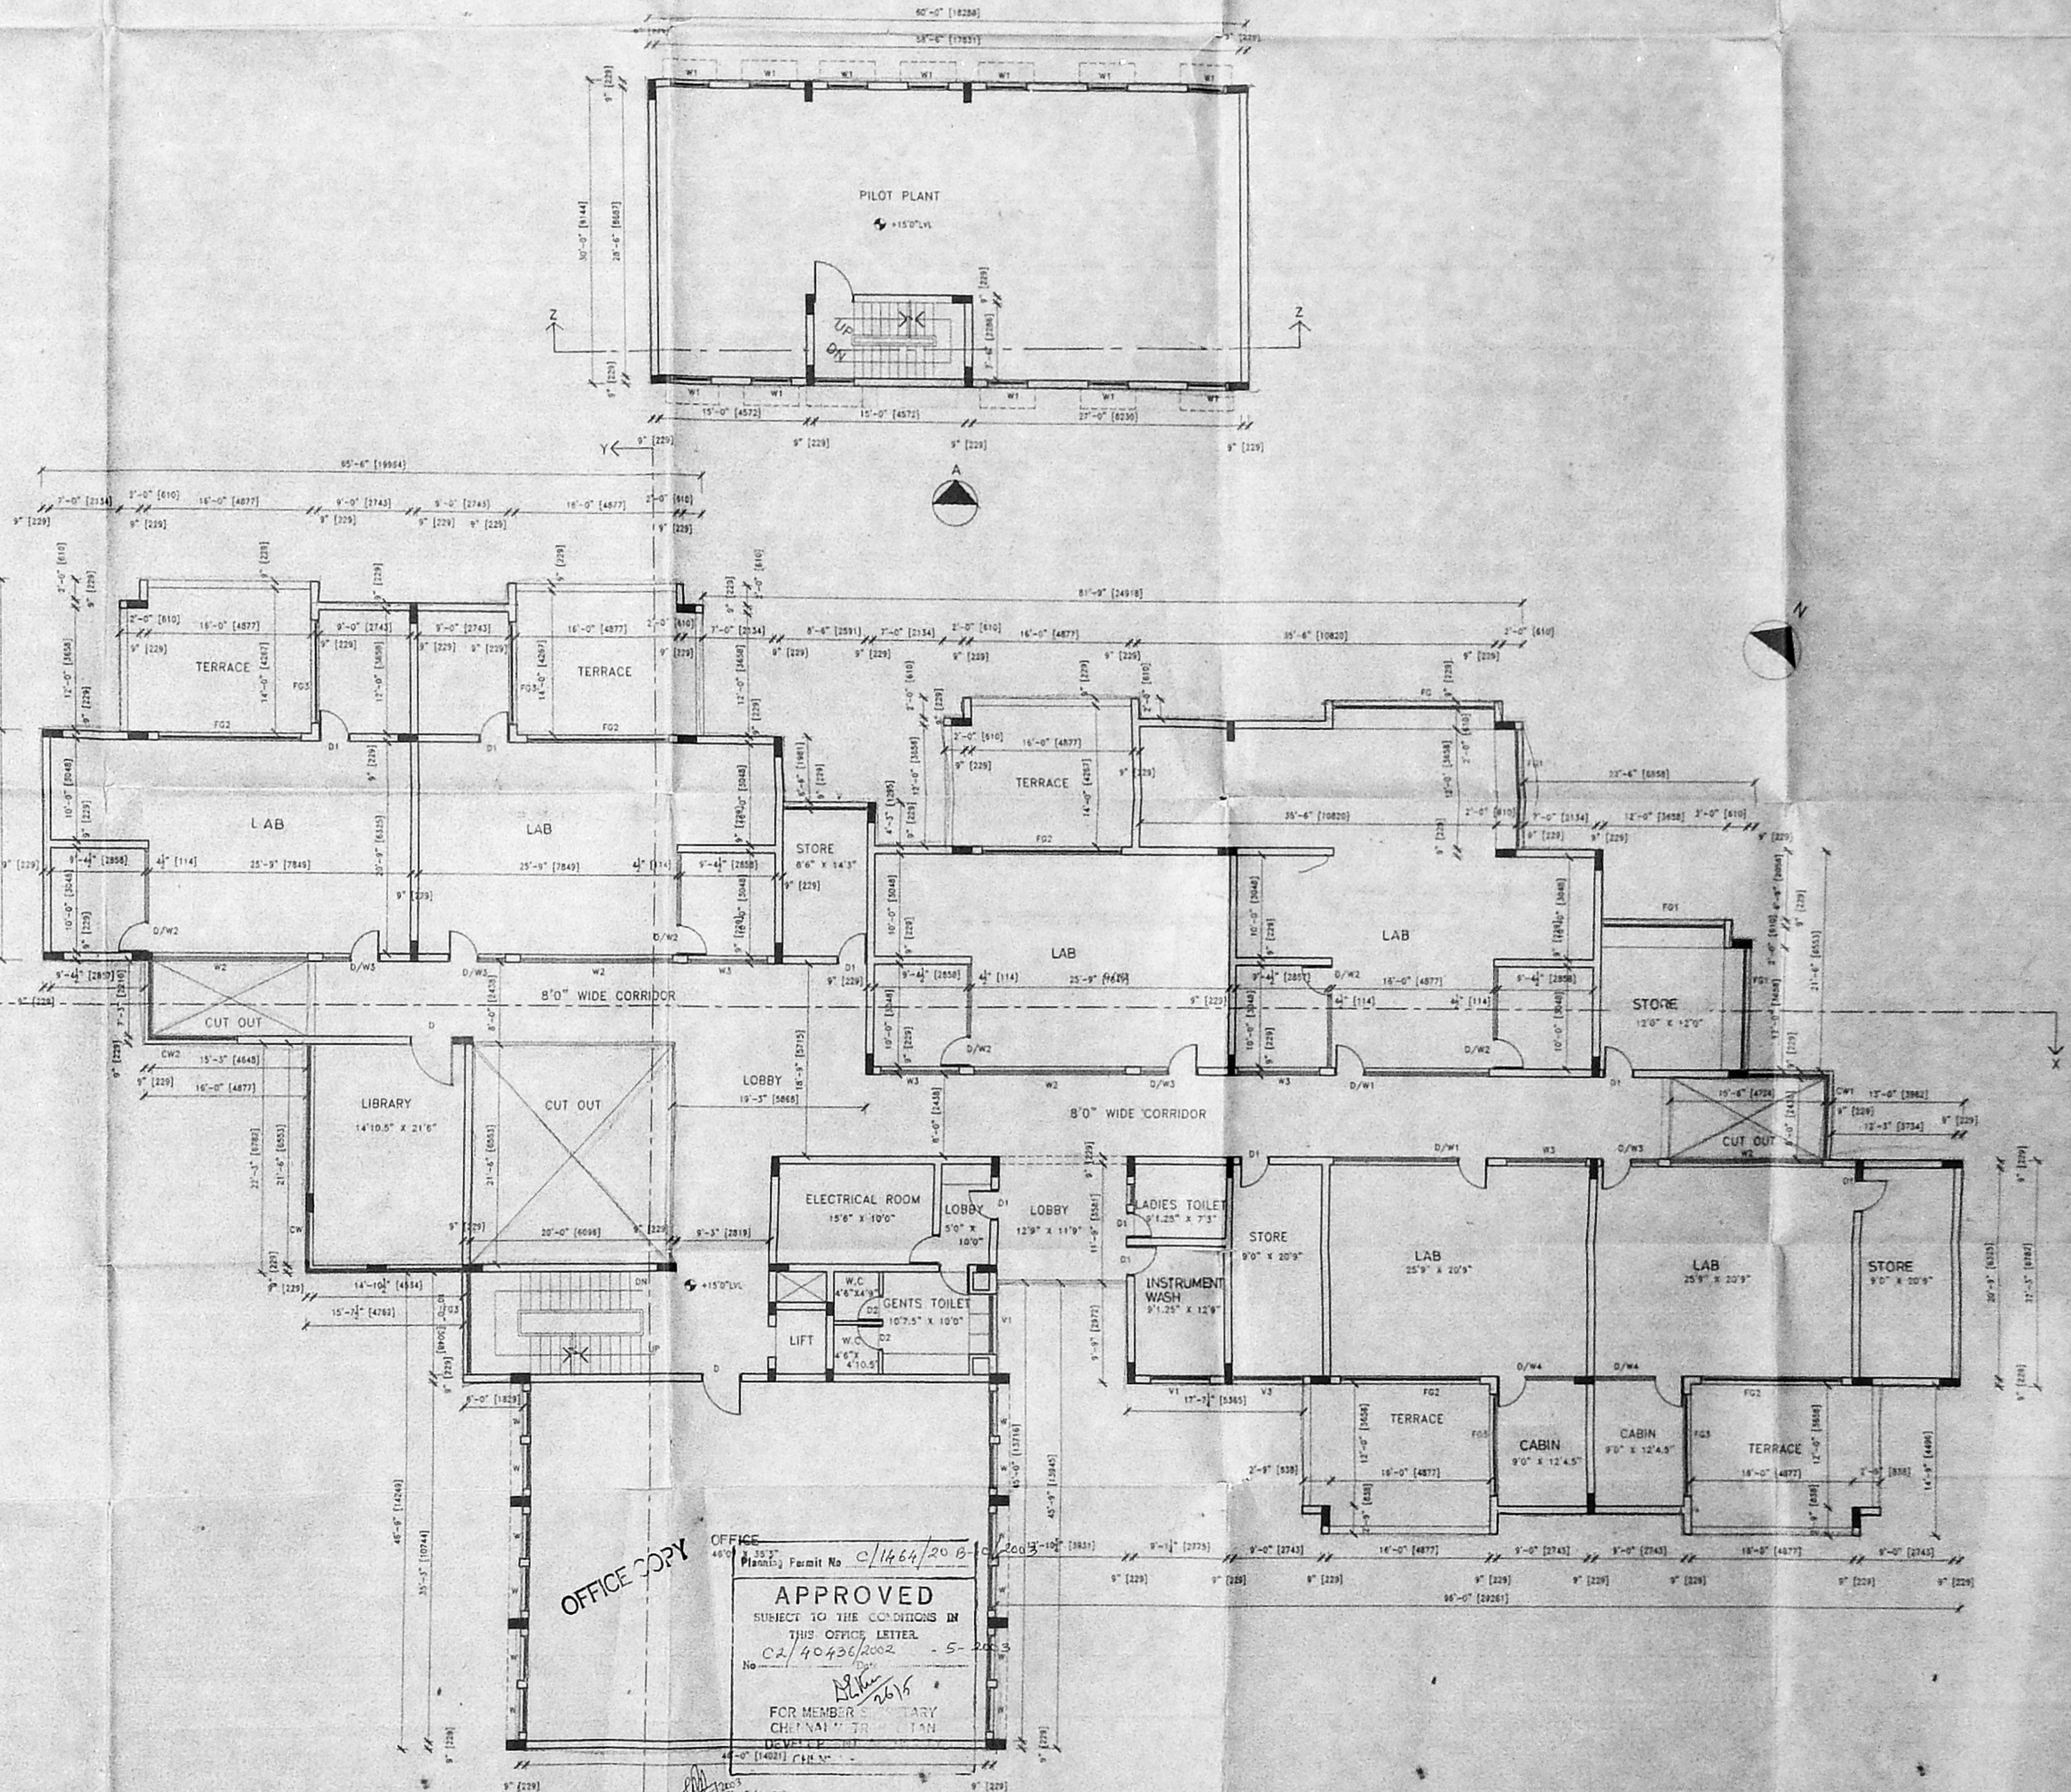

FIRST FLOOR PLAN

NO.	DESCRIPTION	QTY	UNIT
D1	DOOR	1	Sq. Ft.
D2	DOOR	1	Sq. Ft.
**SPECIFICATIONS**  
 FLOORING: ALL FLOORINGS TO BE LAID OVER BED OF SAND OVER 1:2:4 MIX WITH SUITABLE REINFORCEMENT.  
 ROOF: BEST INDIAN TEAK WOOD AND GOOD QUALITY ALUMINIUM EXTRUSION.  
 JOINERY: BEST INDIAN TEAK WOOD AND GOOD QUALITY ALUMINIUM EXTRUSION.  
 FINISHES: MOSAIC TILE FLOORING, WALLS ARE PLASTERED WITH C.M 1:4 MIX AND PAINTED.

**AREA STATEMENT:**

PLANT AREA	68447.81 sq. ft. 6339.00 sq. m.
NON F.F.I. GROUND	
1. HY. GENERATOR	1800 sq. ft. 167.23 sq. m.
2. L.L. GROUND	12733.25 sq. ft. 1182.86 sq. m.
3. FIRST	12845.28 sq. ft. 1185.26 sq. m.
4. SECOND	7869.81 sq. ft. 725.55 sq. m.
<b>TOTAL</b>	<b>33247.35 sq. ft. 3088.77 sq. m.</b>

F.S.I = 33247.35 / 68447.81 = 49  
 PLOT COVERAGE = 31.21%

**REFERENCE**  
 PROPOSED ROAD BOUNDARY SEWAGE LINE WATER LINE

**SIGNATURE OF OWNER**  
 For CAVIDARE PRIVATE LIMITED  
 K. PALANISAMY  
 Executive Director

**SIGNATURE OF LICENCED SURVEYOR**  
 PRAMOD BALAKRISHNAN  
 P.A. No. 100, CHIDAMBARAM ROAD,  
 CHENNAI-600 025

**TITLE**  
 CORPORATION DRAWING

**PROJECT**  
 PROPOSED RESEARCH AND DEVELOPMENT CENTRE  
 AT T.S. NO. 148/1, 2, 3, 4, 5, 6, 7, 8, 9, 10, 11, 12, 13, 14  
 BLOCK NO. 1, MANJALAM-GUNDTY-TALKU,  
 CHENNAI DISTRICT

**edifice**  
 ARCHITECTURE & INTERIORS  
 NO. 8, THIRD FLOOR, 13, SECOND STREET,  
 NEHRU NAGAR, ADYAR, MADRAS - 600 025.  
 ☎ 4412025, 4425941, FAX: 4422188

PROJ NO: 505    DRG NO: C-02  
 SCALE: 1" TO 8'0"  
 DATE: APRIL 2002

