


717

CMDA C3/PP NO: 1
C. No: 23/32213/2003
 Asst: ...
 Scrutiny: ...
PART - I
PART - II
 A. P. D. P.

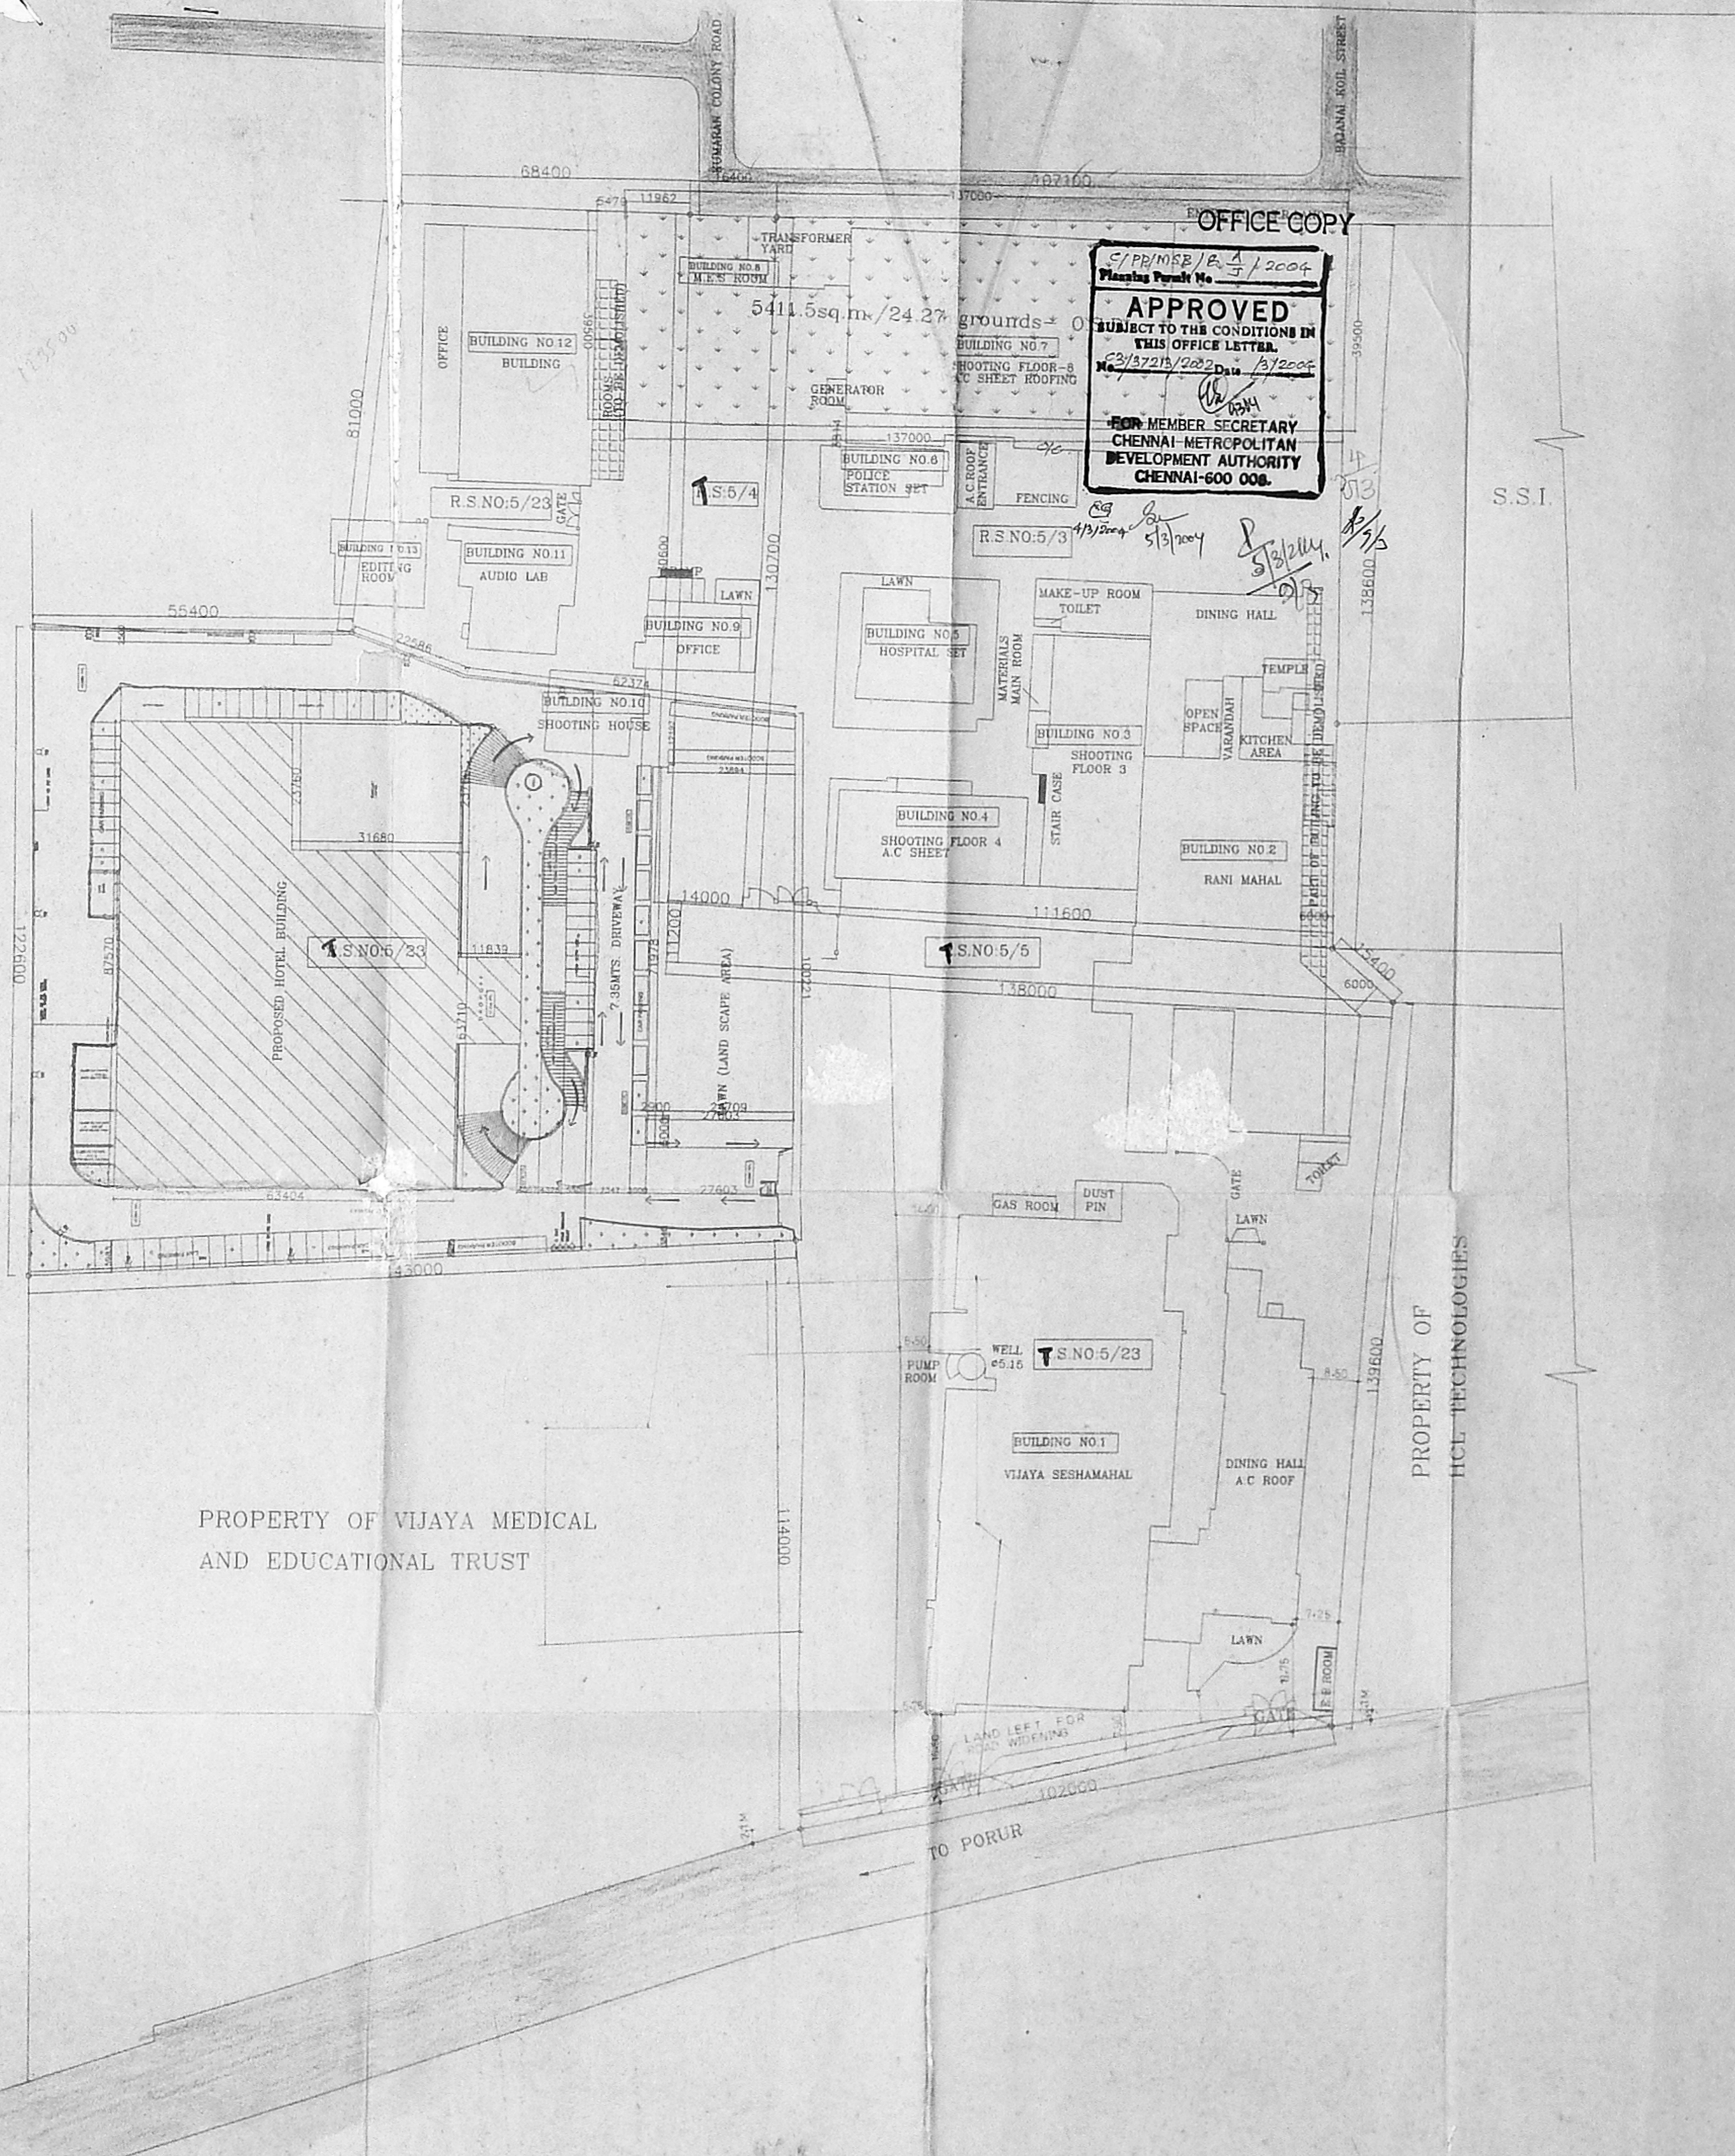

PROPOSED HOTEL AT 183, N.S.K. SALAI, VADAPALANI, CHENNAI - 600 026.
 SURVEY NOS: 161/1,175/1,161/2,175/2
 T.S.NO.5/23,5/5,&5/4,5/3.
 BLOCK NO: 5 OF SALIGRAMAM VILLAGE, EGMORE-NUNGAMBAKKAM TALUK, CHENNAI DISTRICT.

PLAN SHOWING THE BUILINGS TO BE DEMOLISHED OR RETAINED AT 183, N.SK. SALAI, VADAPALANI, CHENNAI - 600 026, EGMORE NUNGAMBAKKAM TALUK,.

AREA STATEMENT

SURVEY NO.	AREA (SQ.M)	AREA (GROUNDS)
5/23	34922.50	156.63
5/5	1340.00	6.00
5/4	2000.00	8.97
5/3	15575.50	69.85
TOTAL LAND AREA	53838.00	241.45
AREA OF HOTEL SITE	16025.10	71.87
O.S.R. PROVIDED	5383.80	24.15

COLOUR INDEX

PROPOSED	<input type="checkbox"/>	TO BE DEMOLISHED	<input type="checkbox"/>
EXISTING	<input type="checkbox"/>	ROAD	<input type="checkbox"/>
TO BE RETAINED	<input type="checkbox"/>	BOUNDRY	<input type="checkbox"/>

SIGNATURE OF THE APPLICANT _____

LICENSED SURVEYOR
K. SELVAM, B.E. AMIE, C Eng (I) A.I.V.
 Consulting Civil Engineer Chartered Engineer
 Approved Value & Licensed No. 44786,
 Class I Eng. No. 6012/02/2003
 Door No. 1117, Thiruvalluvar Salai,
 Nungambakam East, Chennai-600 050.
 Ph: 7660150, Cell: 95412 82050
 (Green Channel File Not Applicable)

N. R. A. NAVAMANEE
 ARCHITECT & SURVEYOR
 COUNCIL NO. 40/GA/1977
 CHENNAI DISTRICT
 SCALE 1:100

-419- MSB,




CMDA C3/PP NO: 1
 C. No: 53/37213/2002
 Assl. _____
 Scrutinized by _____
 PAR _____
 PART - I _____
 A.P. _____
 D.P. _____

OFFICE COPY

SUPP/05E/B
 Planning Permit No. _____
APPROVED
 SUBJECT TO THE CONDITIONS IN
 THIS OFFICE LETTER.
 No. 53/37213/2002 Date 13/2004
 MEMBER SECRETARY
 CHENNAI METROPOLITAN
 DEVELOPMENT AUTHORITY
 CHENNAI-600 008.

4/3/2004
 5/13
 1/10

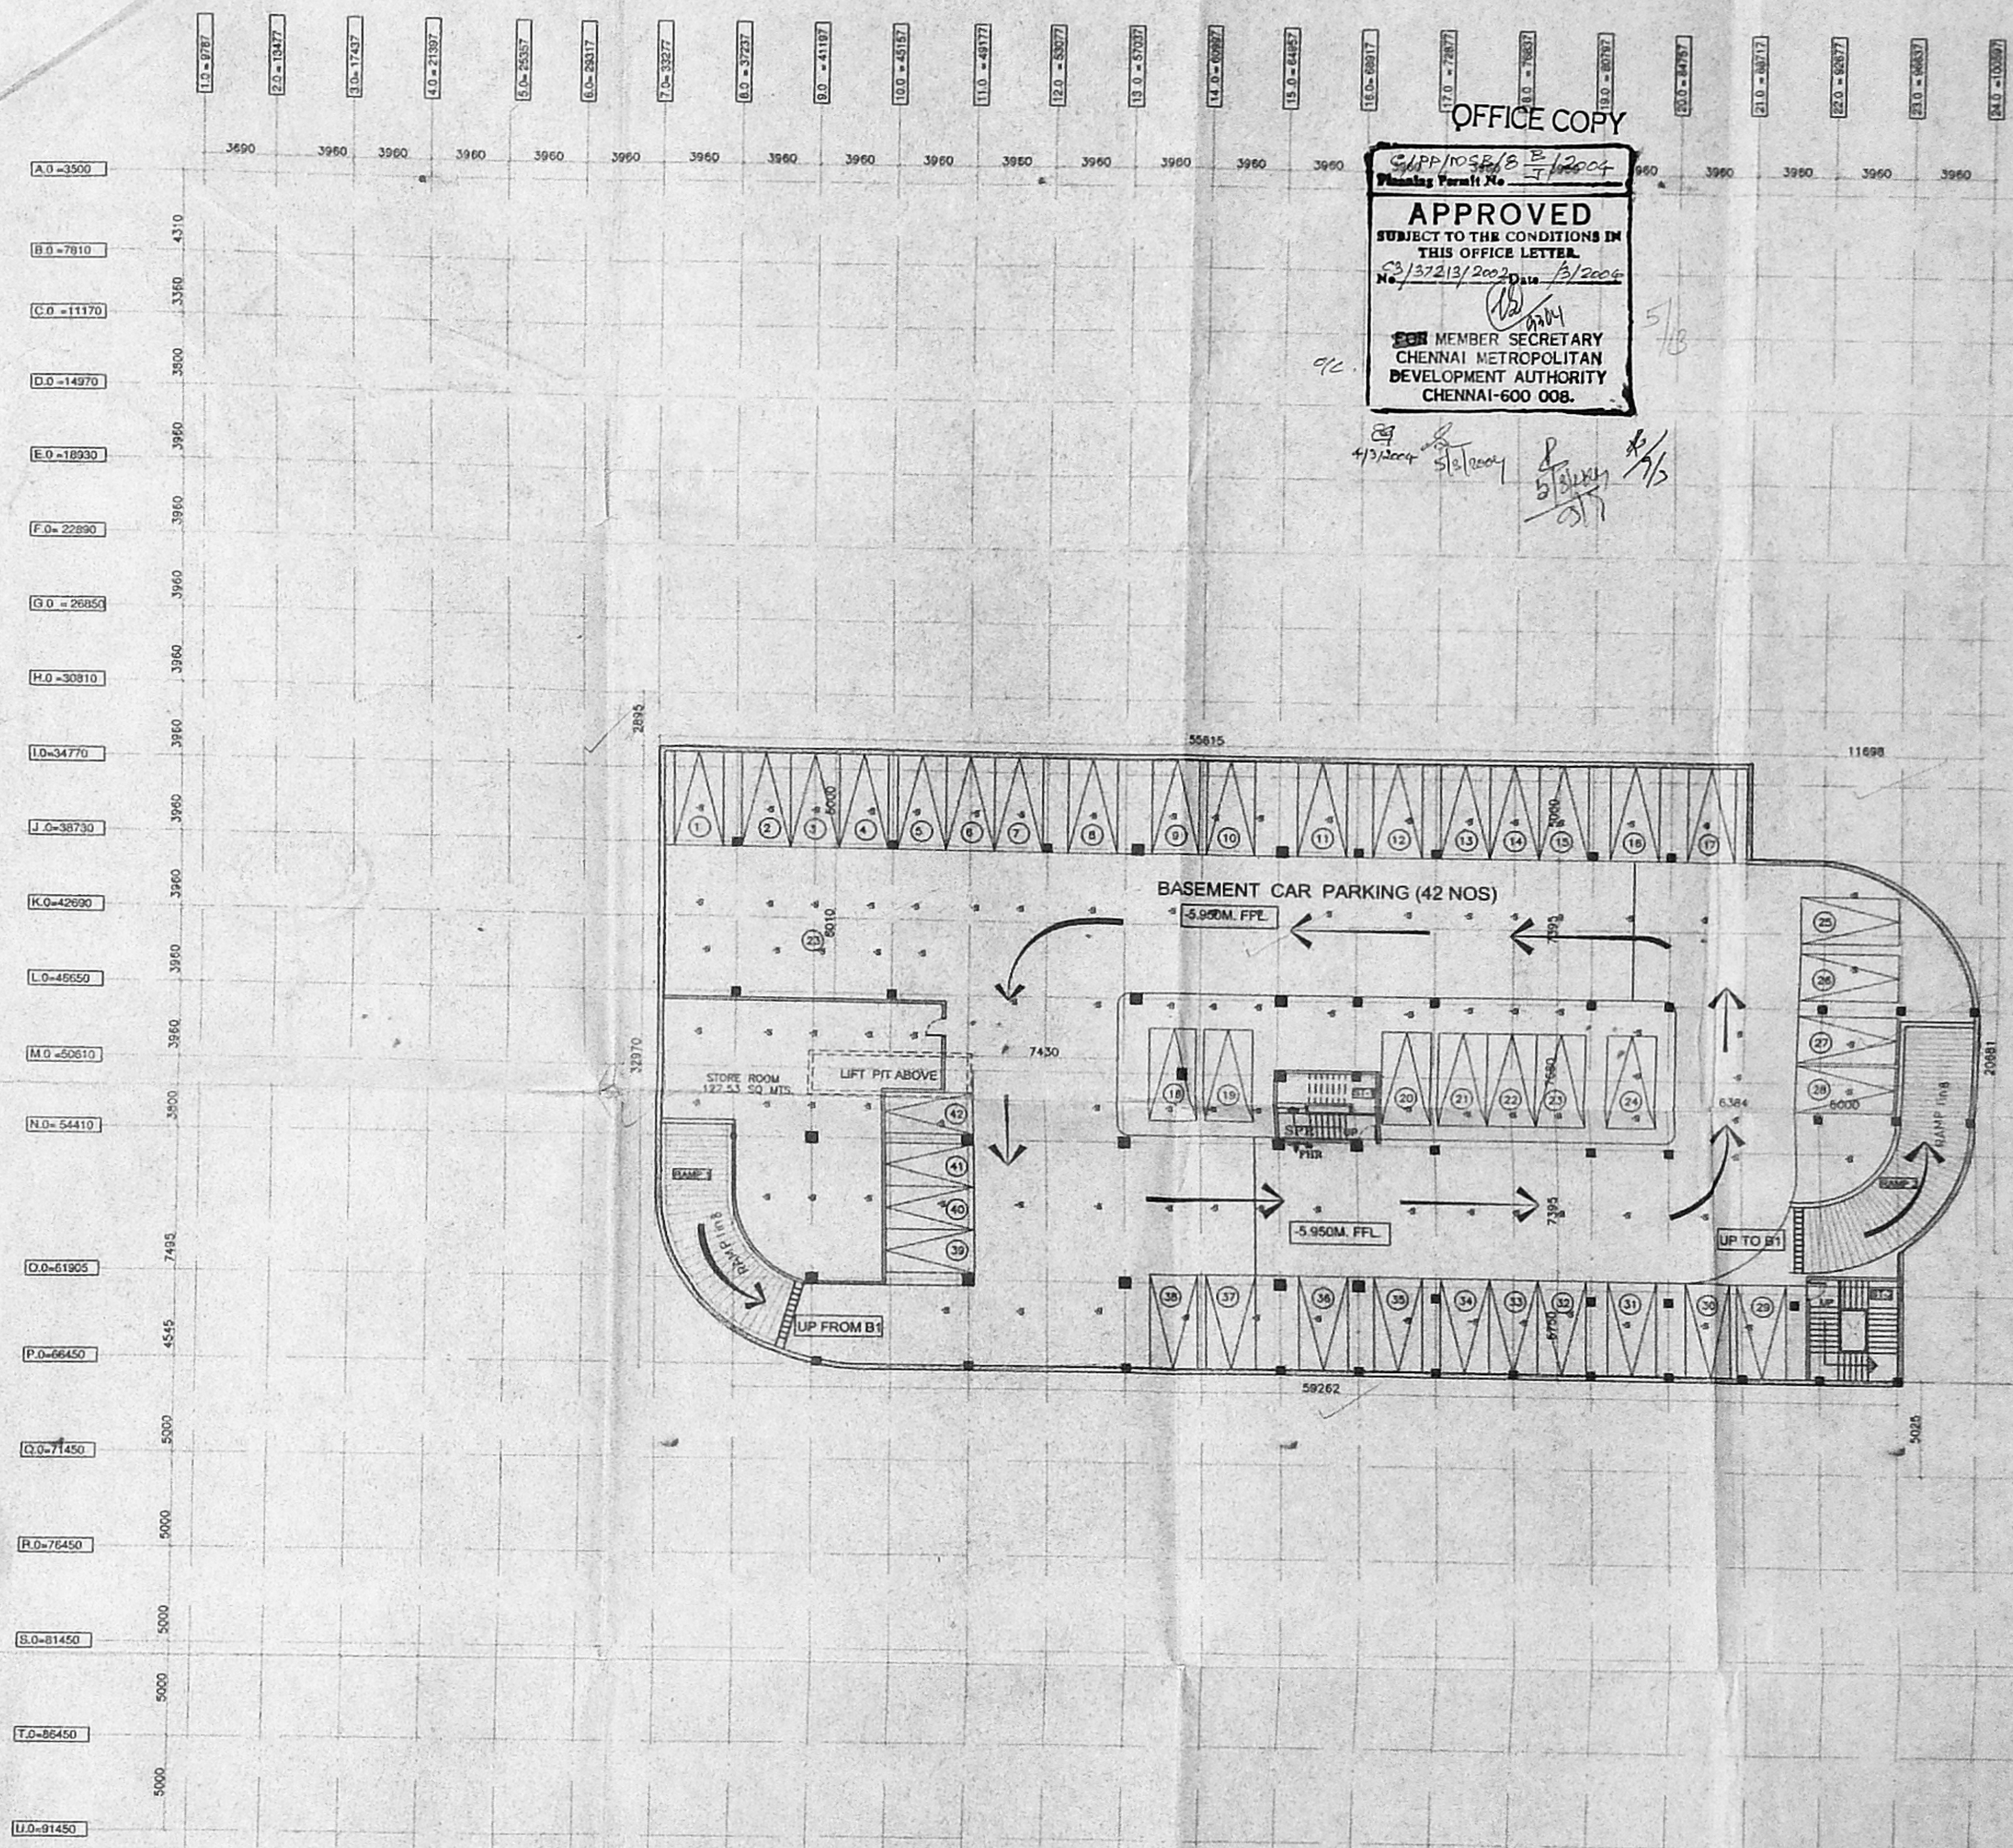

SCHEDULE OF JOINERY:-

TYPE	SIZE	DISCRETION
D	2400 X 2400	WOODEN GLAZED DOOR
D1	1800 X 2100	WOODEN PANELED DOOR
D2	1000 X 2100	WOODEN PANELED DOOR
D3	900X 2100	WOODEN PANELED DOOR
D4	750 X 2100	WOODEN PANELED DOOR
W	1800 X 1504	GLAZED WINDOW
W1	1157 X 1524	GLAZED WINDOW
W2	2400 X 1524	GLAZED WINDOW
D/W	1800 X 1524	GLAZED DOOR/WINDOW
V	800 X 600	GLAZED VENTILATOR
V1	1200 X 800	GLAZED VENTILATOR
V2	1200 X 750	GLAZED VENTILATOR
V3	1800 X 750	GLAZED VENTILATOR

SCHEDULE OF FIRE FIGHTING SYSTEMS

- FIRE HOSE CABINET COMPRISING OF
 - 1 No SINGLE HEADED HYDRANT
 - 1 No 30 Mtrs 63MM DIA COMMON HOSE
 - 1 No 30 Mtrs 25MM DIA FIRST AID HOSE REEL
 - 1 No 30 Mtrs 25MM DIA FIRST AID HOSE REEL
- MANUAL CALL POINT
- PUBLIC ADDRESSING SYSTEM
- HOOTER
- SPRINKLER - PENDANT TYPE
- SPRINKLER - WALL MOUNTED
- FIRE EXTINGUISHER-WATER CO2-6 LITRES CAPACITY
- BUTTERFLY VALVE
- 1500 GJ SPRINKLER WET RISER
- 1500 GJ FIRE HYDRANT WET RISER
- YARD HYDRANT AT 30 M INTERVAL
- SAND BUCKET
- FIRE EXTINGUISHER-DRY POWDER-5 KG CAPACITY
- FIRE EXTINGUISHER-FOAM TYPE - 9 Ltrs CAPACITY

PROPOSED HOTEL AT 183, N.S.K. SALAI,
 VADAPALANI, CHENNAI - 600 026.
 T.S.NO: 161/1,175/1,161/2,175/2
 BLOCK NO: 5 OF SALIGRAMAM VILLAGE,
 EGMORE-NUNGAMBAKKAM TALUK,
 CHENNAI DISTRICT.


LOWER BASEMENT FLOOR PLAN
 TOTAL AREA (CAR PARK) : 2046.00 SQ.M.

K. SELVAN, BE AME, CE, D.A.I.V.,
 Consulting Civil Engineer & Surveyor
 Approved Value _____
 Signature of applicant _____
 JOB NO 1791
 DATE 15-02-2002
 SCALE 1 : 250
 ALL DIMENSIONS ARE IN MM.
 CHK

ARCHITECT: N.R.A. NAVAMANI
 STRUCTURAL CONSULTANT: MR. ALEX JACOB
 M/S. UNITED CONSULTANTS
 41/A. BEACH ROAD,
 KALAKSHETRA COLONY,
 CHENNAI- 600 090.

OFFICE COPY

C/PP/MSB/18/4/2004
 Planning Permit No. 122800
APPROVED
 SUBJECT TO THE CONDITIONS IN THIS OFFICE LETTER
 No. 23/2219/900 Dtd 19/2/2004
 FOR MEMBER SECRETARY
 CHENNAI METROPOLITAN
 DEVELOPMENT AUTHORITY
 CHENNAI-600 008.

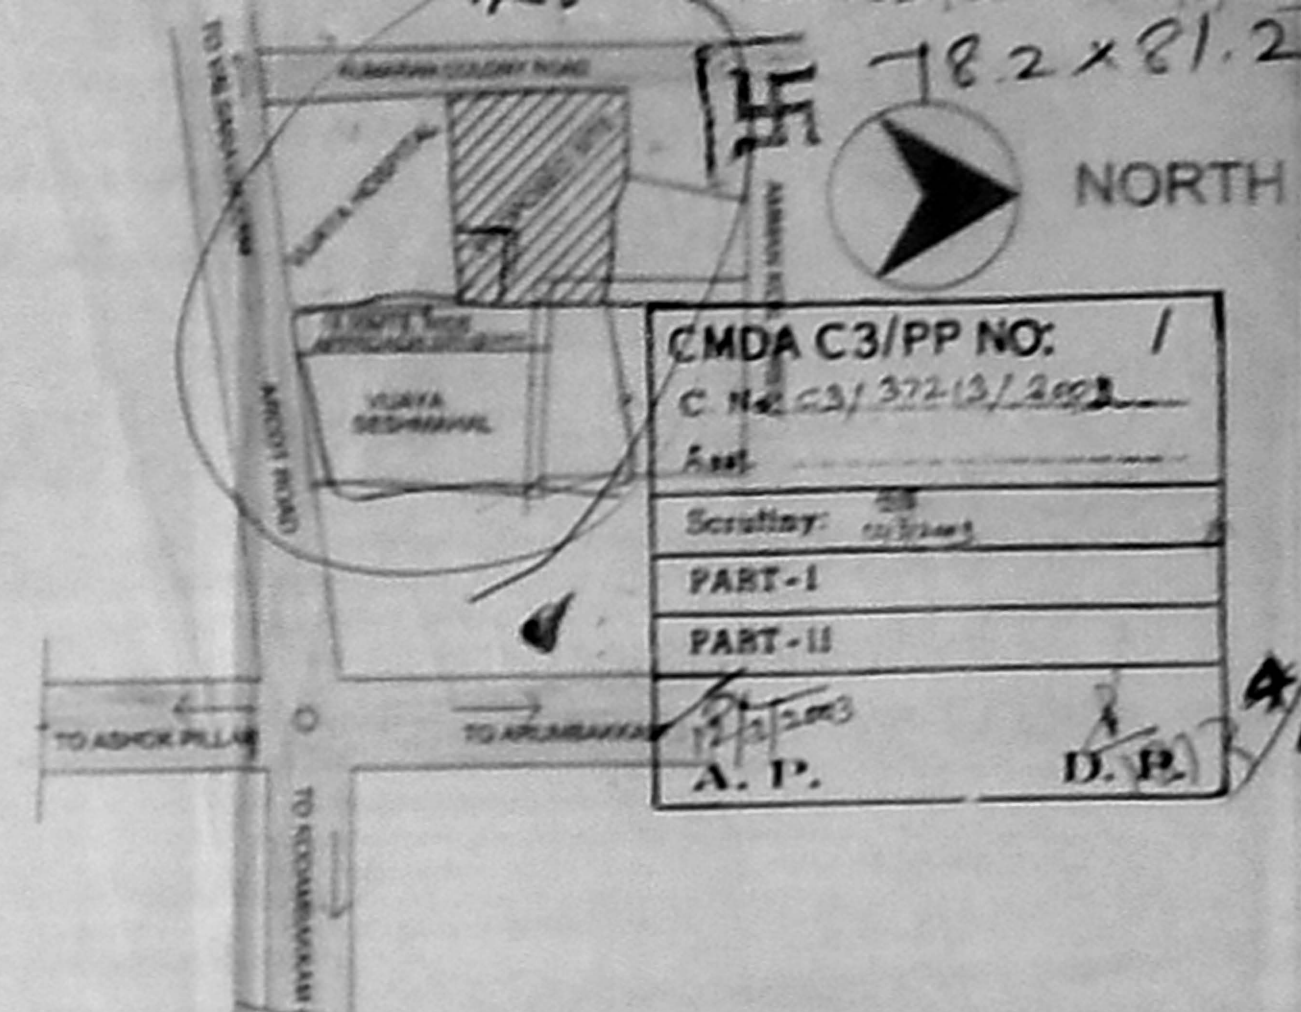

CMDA C3/PP NO: 1
 C No. 23/2219/900
 Part-I
 Part-II
 A.P. D.P.

SUMMARY OF TOTAL F.S.I. AREA AND LAND COVERAGE

PLOT AREA WHERE PROPOSAL FOR CONSTRUCTION OF HOTEL IS SUBMITTED : 19925.10 SQ.M. (71.87 GROUND)
 (i) FOR 30% LAND COVERAGE : 2.75
 (ii) FOR 40% LAND COVERAGE : 2.50
 (iii) FOR 50% LAND COVERAGE : 2.25
 PROPOSED LAND COVERAGE : 100 x 4904.80/19925.10 = 30.80%
 PROPOSED BUILT UP AREA FOR F.S.I.

FLOOR	BUILT UP AREA (SQ.M.)	NON F.S.I. AREA (SQ.M.)	F.S.I. AREA (SQ.M.)
LOWER BASEMENT	2048.00	2048.00	-
UPPER BASEMENT	5665.40	3665.90	2614.50
GROUND FLOOR (+1.2 M. LEVEL)	4934.80	-	4934.80
MEZZANINE FLOOR (+4.59M. LEVEL)	1125.55	874.15	251.40
FIRST FLOOR (+7.2 M. LEVEL)	3207.10	-	3207.10
SECOND FLOOR (+11.7 M. LEVEL)	2499.75	-	2499.75
3rd FLOOR TO 8th FLOOR	8717.80	-	8717.80
TERRACE FLOOR (+27.7 M. LEVEL)	238.50	238.50	-
TOTAL	26388.90	4163.55	22225.35

PERMISSIBLE AREA FOR F.S.I. IS 49042.75 Sq.m. (CONSIDERING THE F.S.I. AS 2.50)
 PROPOSED AREA FOR F.S.I. IS 22225.35 Sq.m. (F.S.I. 1.40)
 AT GROUND LEVEL : 71
 AT UPPER BASEMENT LEVEL : 42
 AT LOWER BASEMENT LEVEL : 42
TOTAL : 155

SCHEDULE OF JOINERY:-

TYPE	SIZE	DIRECTION
D	1800 X 2400	WOODEN GLAZED DOOR
21	1800 X 2100	WOODEN PANELLED DOOR
22	1800 X 2100	WOODEN PANELLED DOOR
23	1800 X 2100	WOODEN PANELLED DOOR
24	700 X 2100	WOODEN PANELLED DOOR
W	1800 X 1500	GLAZED WINDOW
W1	1100 X 1500	GLAZED WINDOW
W2	2400 X 1500	GLAZED WINDOW
D/W	1800 X 1500	GLAZED DOOR WINDOW
V	600 X 900	GLAZED VENTILATOR
V1	1200 X 900	GLAZED VENTILATOR
V2	1800 X 750	GLAZED VENTILATOR
V3	1800 X 750	GLAZED VENTILATOR

SCHEDULE OF FIRE FIGHTING SYSTEMS

SYMBOL	DESCRIPTION
■	FIRE RISK CATEGORY COMPOSING OF
■	1. 10-15 MIN. GLAZED WINDOW
■	2. 10-30 MIN. GLAZED WINDOW
■	3. 10-30 MIN. GLAZED WINDOW WITH 100% AIR FLOW
■	4. 10-30 MIN. GLAZED WINDOW WITH 100% AIR FLOW
 S.NO: 161/1,175/1,161/2,175/2, 75 No. 5/2, 5/4, 5/3 & 5/25
 BLOCK NO: 5 OF SALIGRAMAM VILLAGE, EGMORE-NUNGAMBAKKAM TALUK, CHENNAI DISTRICT.


GROUND FLOOR PLAN
 TOTAL AREA : 4934.80 SQ.M.
 LESS AREA OF LIFT SHAFTS AND DUCTS : 57.80 SQ.M.
 NET BUILTUP AREA FOR F.S.I. : 4877.00 SQ.M.


Signature of applicant: *[Signature]*

JOB NO: 1791
 DATE: 16-06-2002
 ARCHITECT: *[Signature]*
 STRUCTURAL CONSULTANT: *[Signature]*

SCALE: 1 = 250
 ALL DIMENSIONS ARE IN MM.

SECTION ON XX

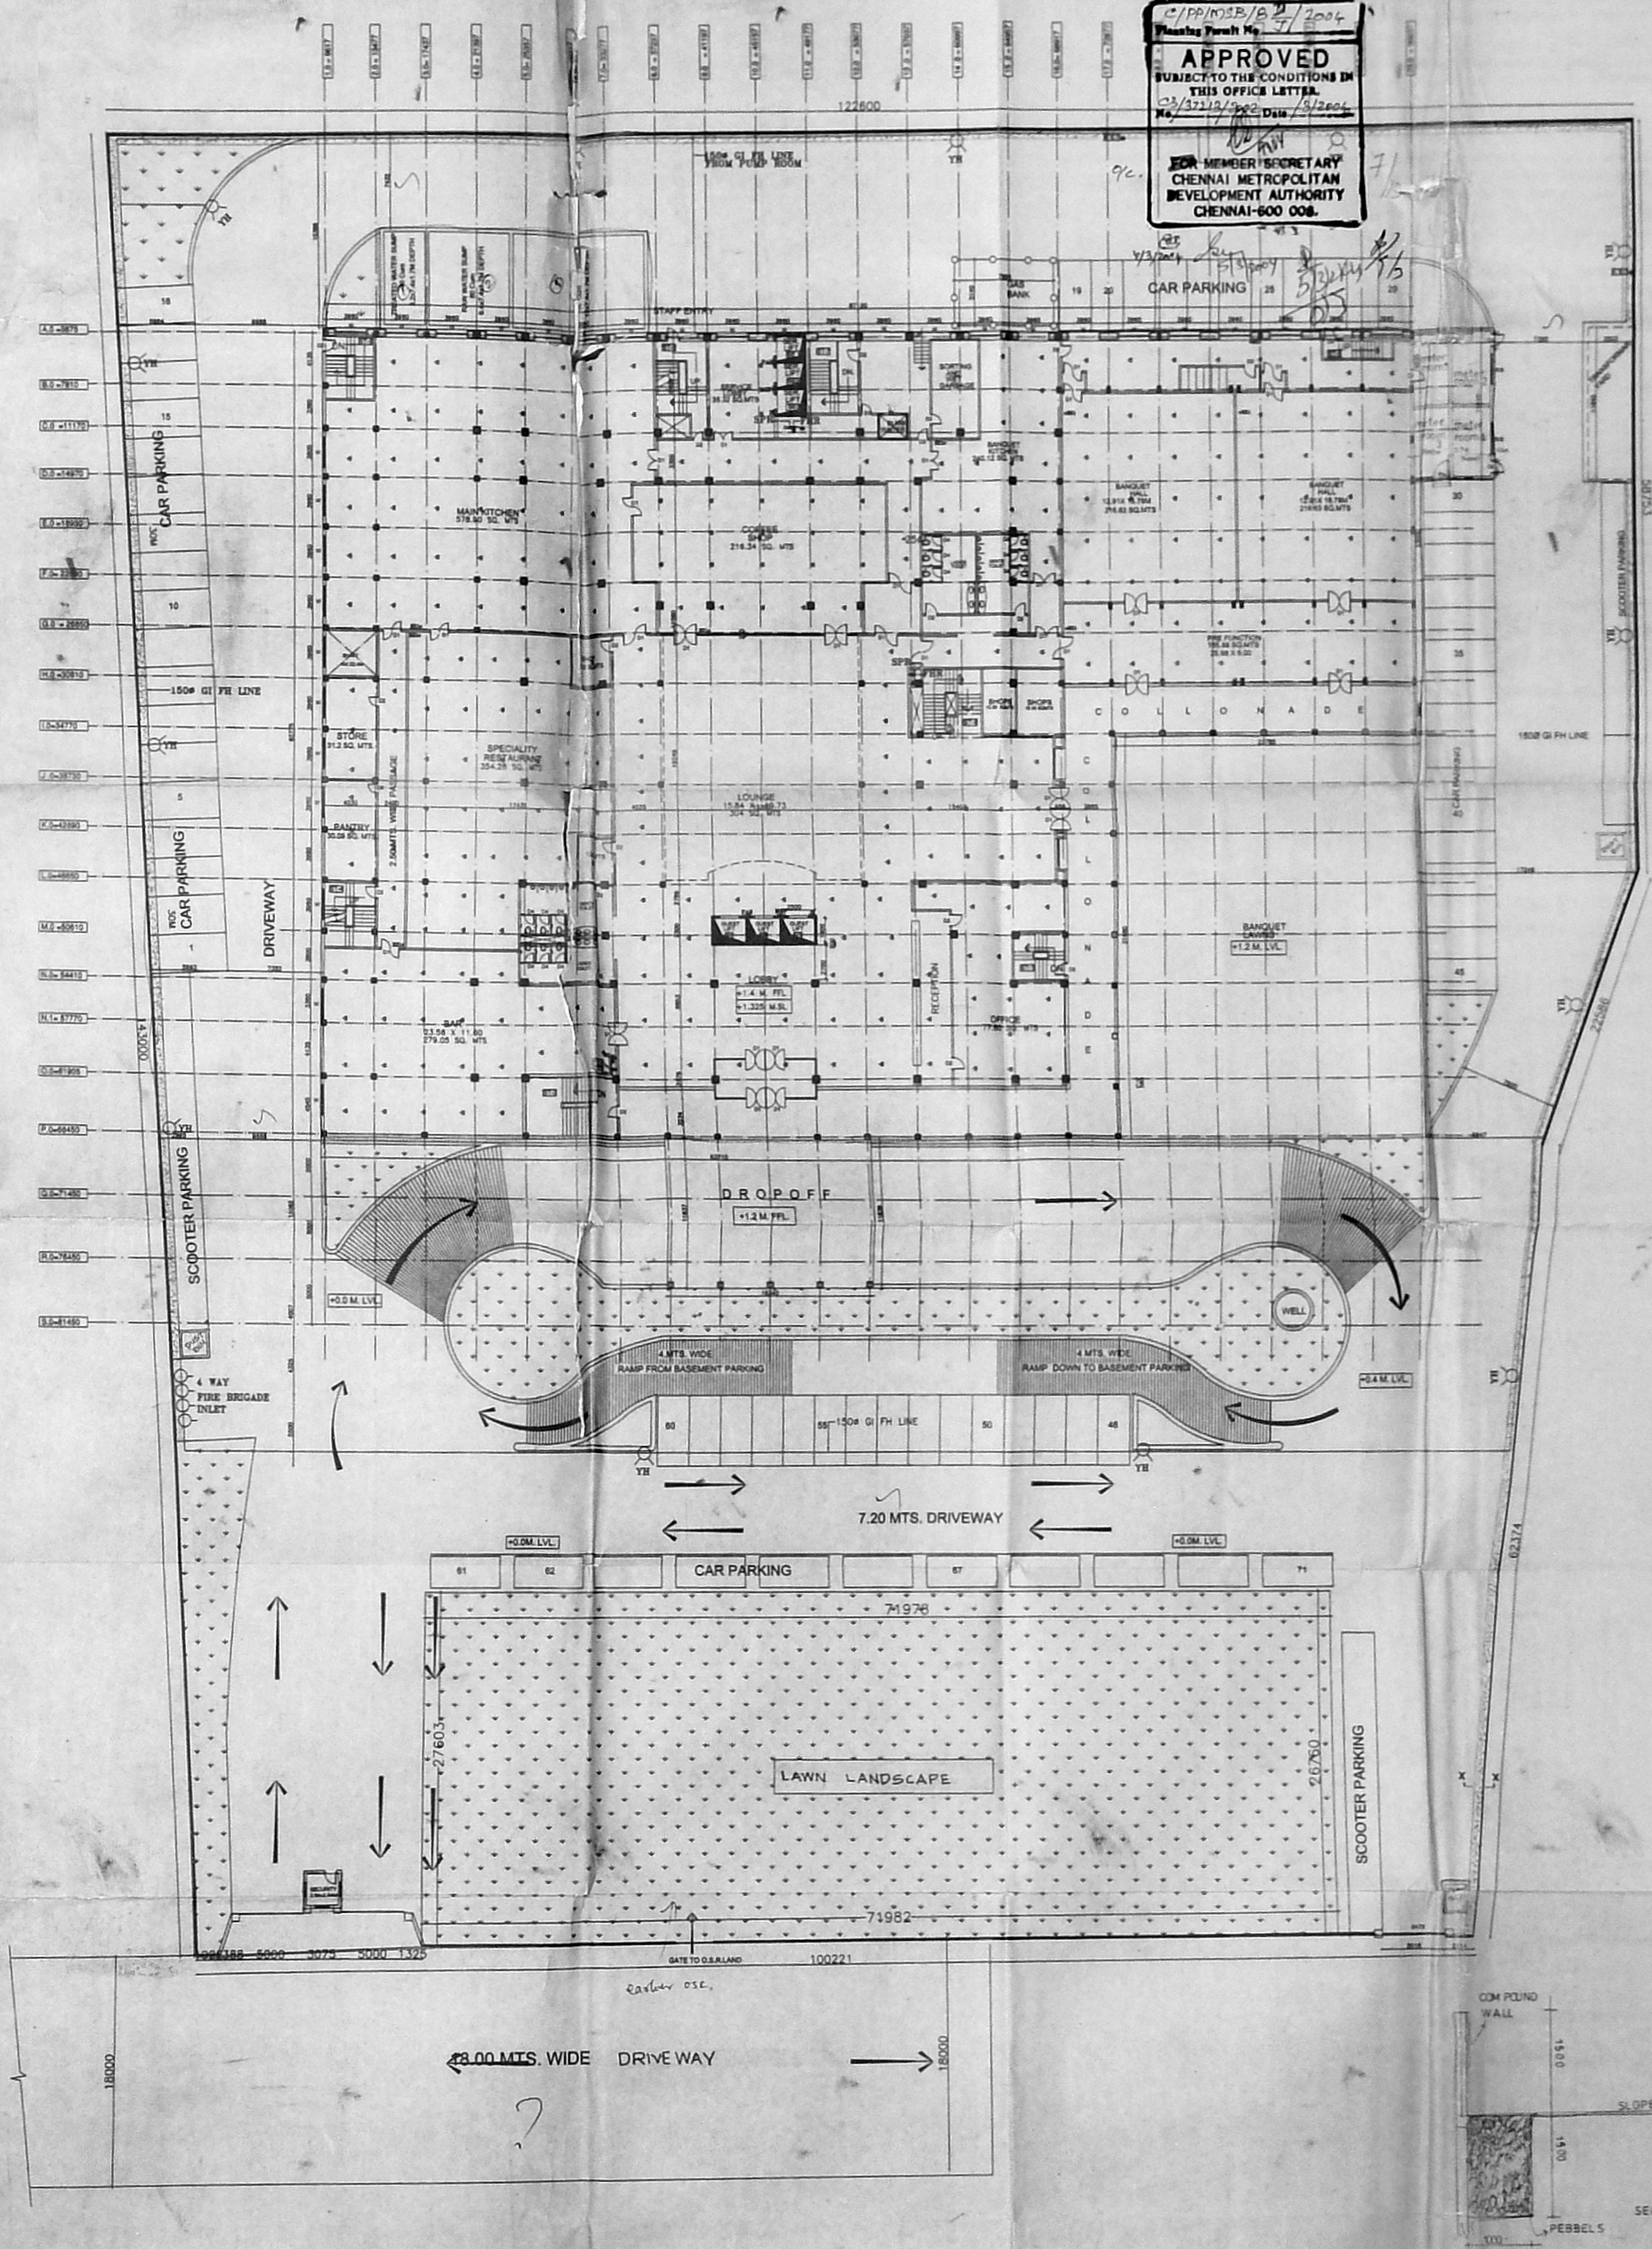

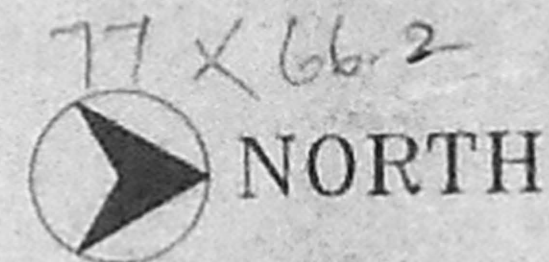


77 X 66.2

CMDA C3/PP NO: /
 C. No: 03/37213/2002
 A set: _____
 Scrutiny: 27/10/02
 PART - I
 PART - II
 A. P. D. P. 5/10

OFFICE COPY

APPROVED
 SUBJECT TO THE CONDITIONS IN
 THE OFFICE LETTER
 No. 03/37213/2002
 FOR THE SECRETARY
 CHENNAI METROPOLITAN
 DEVELOPMENT AUTHORITY
 CHENNAI - 600 026.

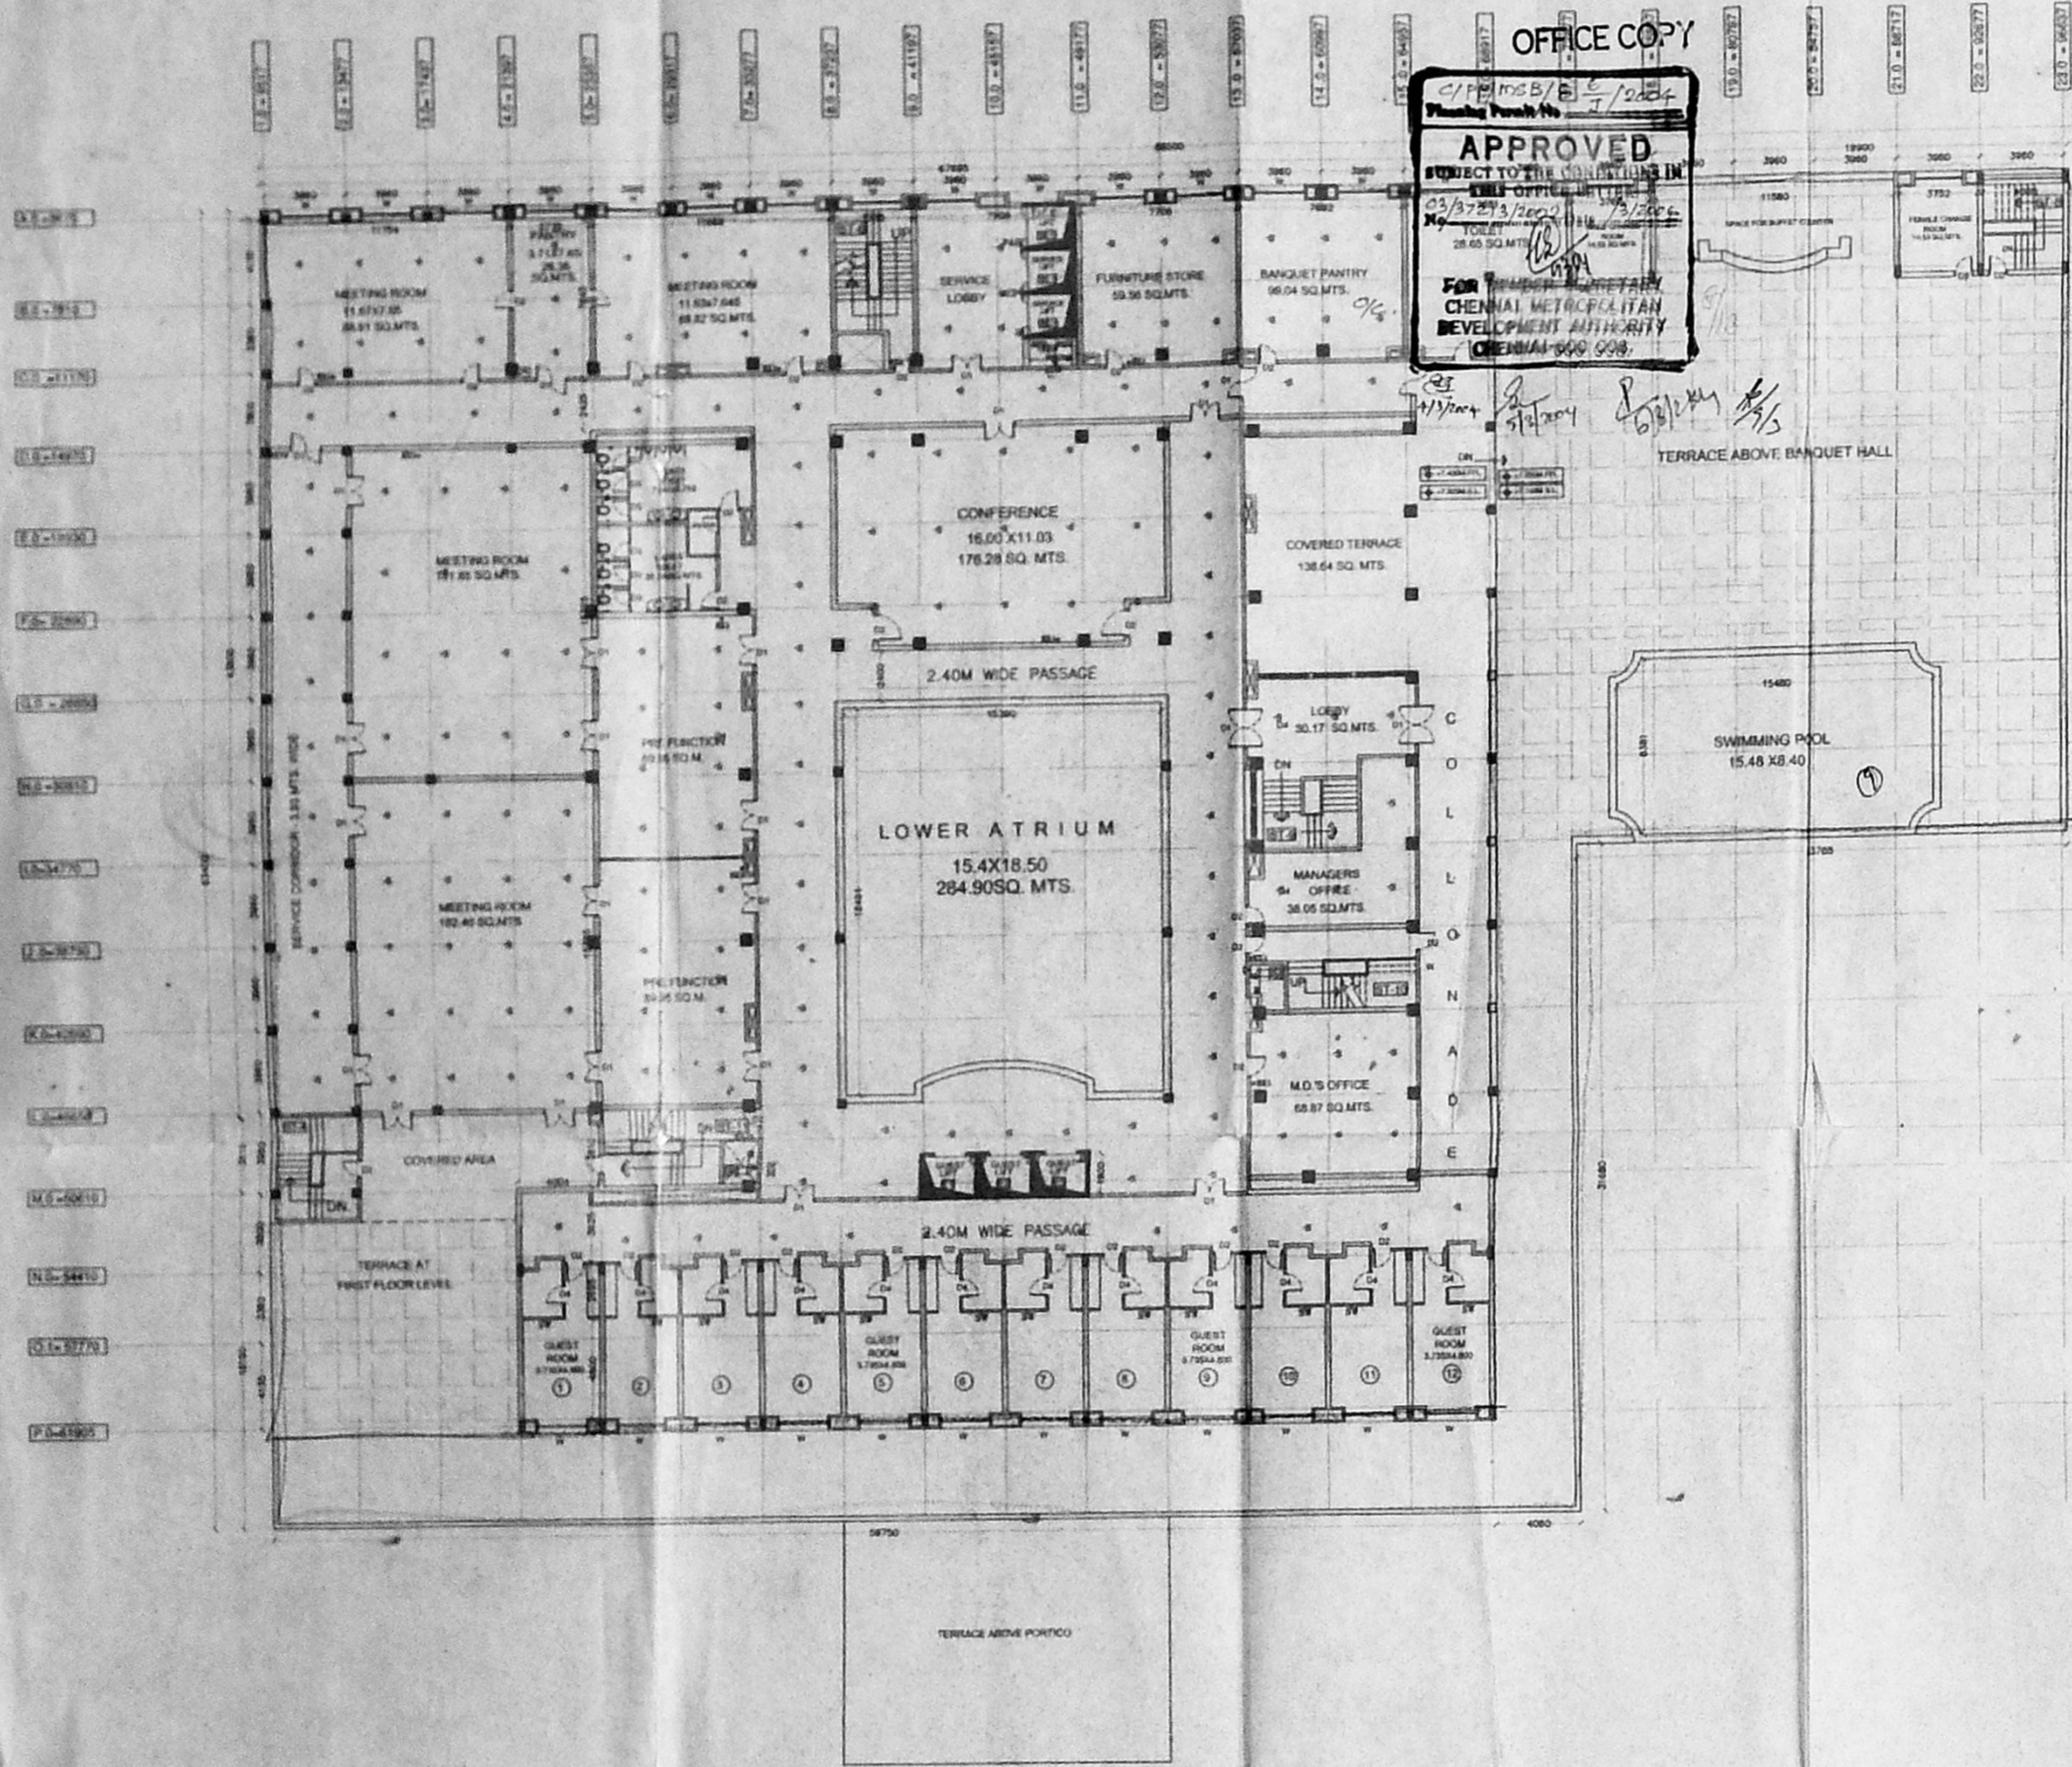

COLOUR INDEX
 PROPOSED WORK SHOWN THUS
 ROAD WORK SHOWN THUS
 BOUNDARY LINE WORK SHOWN THUS

SCHEDULE OF JOINERY:-

TYPE	SIZE	DISCRETION
D	2400 X 2400	WOODEN GLAZED DOOR
D1	1800 X 2100	WOODEN PANELED DOOR
D2	1000 X 2100	WOODEN PANELED DOOR
D3	900X 2100	WOODEN PANELED DOOR
D4	750 X 2100	WOODEN PANELED DOOR
W	1800 X 1524	GLAZED WINDOW
W1	1157 X 1524	GLAZED WINDOW
W2	2400 X 1524	GLAZED WINDOW
D/W	1800 X 1524	GLAZED DOOR/WINDOW
V	600 X 600	GLAZED VENTILATOR
V1	1200 X 600	GLAZED VENTILATOR
V2	1200 X 750	GLAZED VENTILATOR
V3	1800 X 750	GLAZED VENTILATOR

SCHEDULE OF FIRE FIGHTING SYSTEMS

	FIRE HOSE CABINET COMPRISING OF 1 No SINGLE HEADED HYDRANT 1 No 30 Mtrs 63MM DIA COMMON HOSE 1 No 30 Mtrs 23MM DIA FIRST AID HOSE REEL 1 No 30 Mtrs 23MM DIA FIRST AID HOSE REEL
	MANUAL CALL POINT
	PUBLIC ADDRESSING SYSTEM
	HOOTER
	SPRINKLER - PEDANT TYPE
	STRINKLER - WALL MOUNTED
	FIRE EXTINGUISHER-WATER CO2-9 LITRES CAPACITY
	BUTTERFLY VALVE
	1500 GJ SPRINKLER WET RISER
	1500 GJ FIRE HYDRANT WET RISER
	YARD HYDRANT AT 30 M INTERVAL
	SAND BUCKET
	FIRE EXTINGUISHER-DRY POWDER-5 KG CAPACITY
	FIRE EXTINGUISHER-FOAM TYPE - 9 Litre CAPACITY


PROPOSED HOTEL AT 183, N.S.K. SALAI,
 VADAPALANI, CHENNAI - 600 026.
 T.S.NO: 161/1,175/1,161/2,175/2
 BLOCK NO: 5 OF SALIGRAMAM VILLAGE,
 EGMORE-NUNGAMBAKKAM TALUK,
 CHENNAI DISTRICT.

FIRST FLOOR PLAN
 TOTAL AREA : 3280.30SQ.M.
 LESS AREA OF
 LIFT SHAFTS AND DUCTS : 73.20SQ.M.
 NET BUILTUP AREA FOR F.S.I.: 3207.10 SQ.M.

Signature of applicant:

JOB NO	1791	DRAWN	MURTHY
DWG.	6	SCALE	1 = 250
DATE	15-02-2002	ALL DIMENSIONS ARE IN MM.	
ARCHITECT		CHK.	
		STRUCTURAL CONSULTANT	


N. K. SELVAM, B.E., AM.E., C.Eng (I), A.I.E.
 Consulting Civil Engineer, Chartered Engg
 Approved Valuer & Licensed Surveyor
 Class-1, Reg. No. 580, 2002-03
 Door No. 14717, Chennambakkam Salai,
 Mogappair East, Chennai-600 050.
 Phone: 6562650

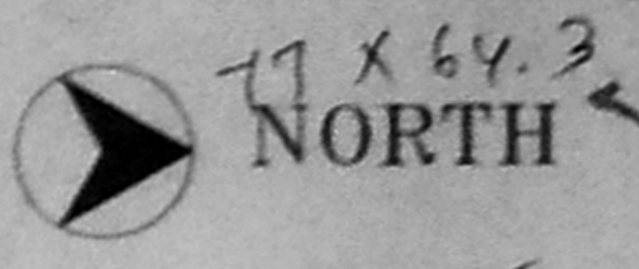

CMDA C3/PP NO:
 C. No. 23/2213/2002
 A set.
 Section 24
 PART - I
 PART - II
 A.P. D.P. 6/10

OFFICE COPY

C/PP/MSB/8 F/J/2004
 Planning Permit No.
APPROVED
 SUBJECT TO THE CONDITIONS IN
 THIS OFFICE LETTER.
 23/2213/2002 Date: 13/2004
 FOR MEMBER SECRETARY
 CHENNAI METROPOLITAN
 DEVELOPMENT AUTHORITY
 CHENNAI-600 008.

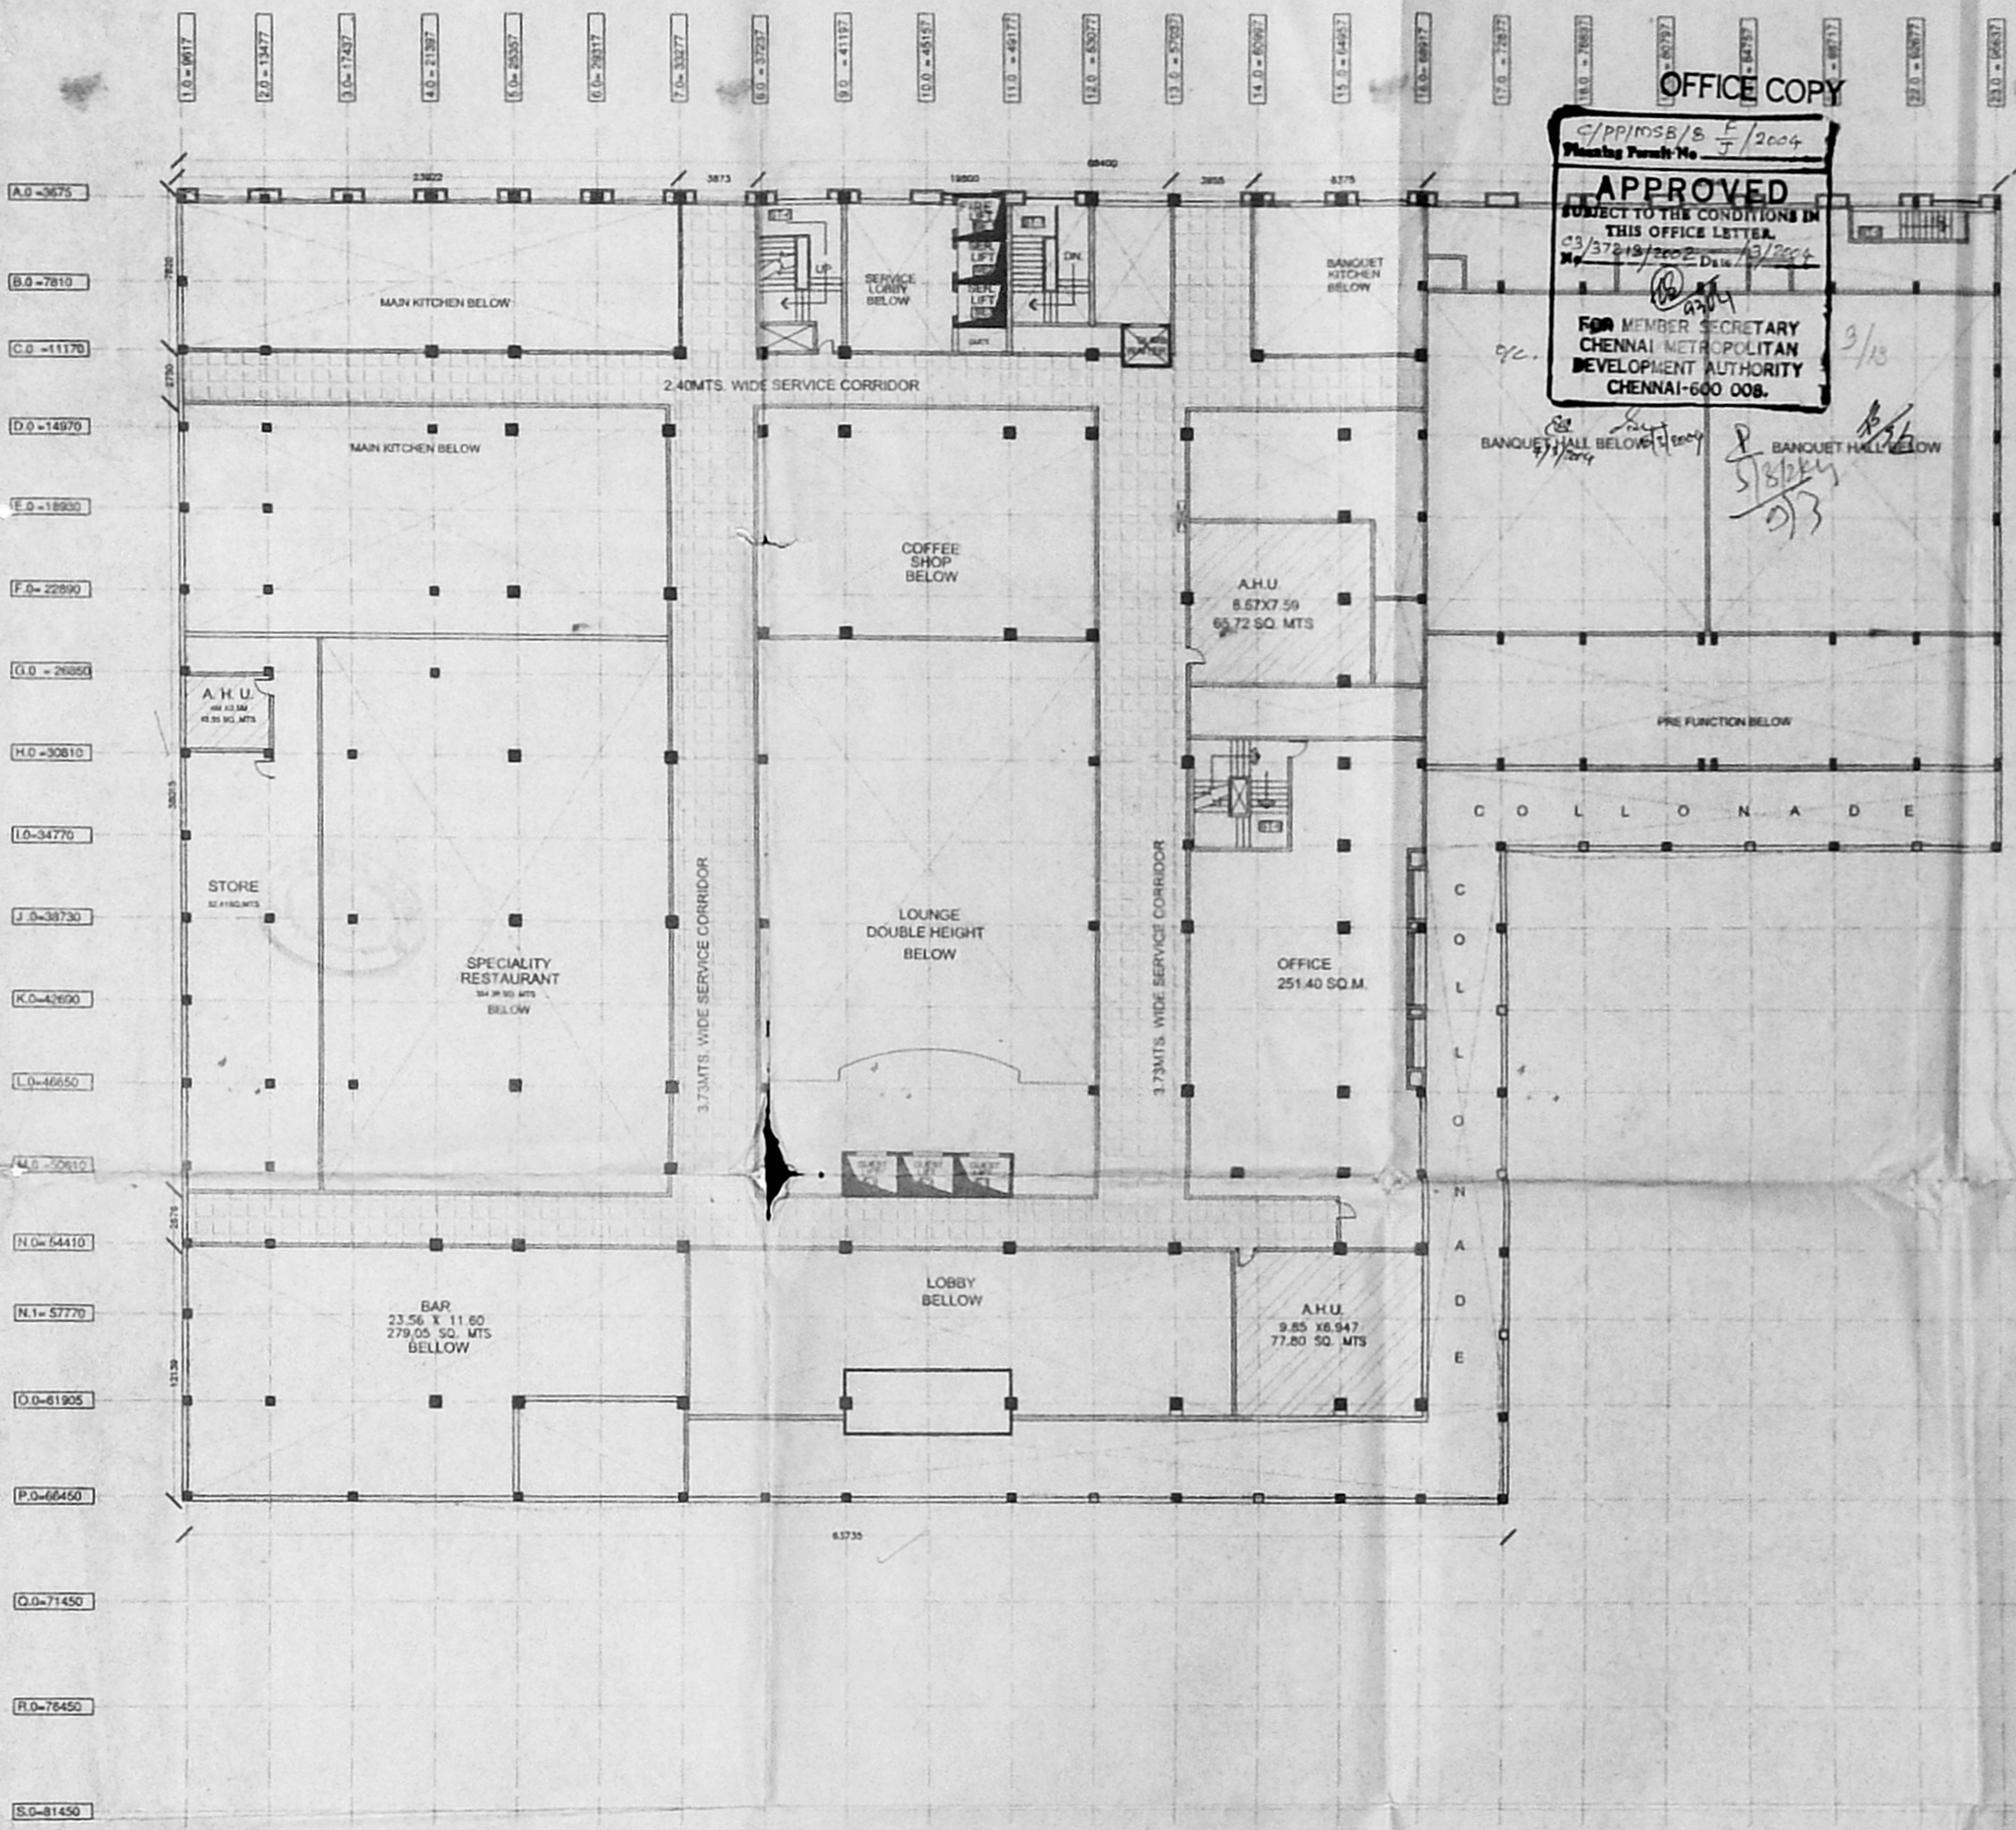

CUSTOMER INDEX
 PROPOSED WORK SHOWN TRUE
 ROAD WORK SHOWN TRUE
 BOUNDARY LINE WORK SHOWN TRUE

SCHEDULE OF JOINERY:-

TYPE	SIZE	DIRECTION
D	2400 X 2400	WOODEN GLAZED DOOR
D1	1800 X 2100	WOODEN PANELED DOOR
D2	1000 X 2100	WOODEN PANELED DOOR
D3	900X 2100	WOODEN PANELED DOOR
D4	750 X 2100	WOODEN PANELED DOOR
W	1800 X 1524	GLAZED WINDOW
W1	1127 X 1524	GLAZED WINDOW
W2	2400 X 1524	GLAZED WINDOW
D/W	1800 X 1524	GLAZED DOOR/WINDOW
V	600 X 600	GLAZED VENTILATOR
V1	1200 X 600	GLAZED VENTILATOR
V2	1200 X 750	GLAZED VENTILATOR
V3	1800 X 750	GLAZED VENTILATOR


SCHEDULE OF FIRE FIGHTING SYSTEMS

	FIRE HOSE CABINET COMPRISING OF 1 No SINGLE HEADED HYDRANT 1 No 30 Mtrs 63MM DIA COMMON HOSE 1 No 30 Mtrs 25MM DIA FIRST AID HOSE REEL 1 No 30 Mtrs 25MM DIA FIRST AID HOSE REEL
	MANUAL CALL POINT
	PUBLIC ADDRESSING SYSTEM
	ROOSTER
	SPRINKLER - PENDANT TYPE
	SPRINKLER - WALL MOUNTED
	FIRE EXTINGUISHER-WATER CO2-9 LITRES CAPACITY
	WATER SUPPLY VALVE
	150mm CI SPRINKLER WET RISER
	150mm CI FIRE HYDRANT WET RISER
	YARD HYDRANT AT 30 M INTERVAL
	SAND BUCKET
	FIRE EXTINGUISHER-DRY POWDER-5 KG CAPACITY
	FIRE EXTINGUISHER-FOAM TYPE - 9 Ltrs CAPACITY

PROPOSED HOTEL AT 183, N.S.K. SALAI,
 VADAPALANI, CHENNAI - 600 026.
 T.S.NO: 161/1,175/1,161/2,175/2
 BLOCK NO: 5 OF SALIGRAMAM VILLAGE,
 EGMORE-NUNGAMBAKKAM TALUK,
 CHENNAI DISTRICT.

MEZZANINE FLOOR PLAN
 TOTAL AREA : 1125.56SQ.M.
 NON FSI AREA(SERVICE DUCT AND AHU ROOMS) :874.15
 OFFICE AREA(F.S.I AREA) : 251.40 SQ.M.

Signature of applicant			
JOB NO	1791	DRAWN	MURTHY
DWG.	5	SCALE	1 = 250
DATE	15-02-2002	CHEK.	
ARCHITECT	STRUCTURAL CONSULTANT		
 H.R. NARAYANAN ARCHITECT 4, 44 CROSS ST, CHENNAI-600 022.		 K. SELVAM, B.E. AME, C.Eng (I.E.) Consulting Civil Engineer, Chennai-60 Approved Under S. L. 116, 117, 118, 1000.	




77.5 x 65
 NORTH

OFFICE COPY

C/PP/MSB/B H/J/2004
 Planning Permit No. J/2004
APPROVED
 SUBJECT TO THE CONDITIONS IN
 THIS OFFICE LETTER.
 No. 37213/2002 Date: 13/2004
 MEMBER SECRETARY
 CHENNAI METROPOLITAN
 DEVELOPMENT AUTHORITY
 CHENNAI-600 008.

CMDA C3/PP NO: 1
 C. No. 37213/2002
 Asst. _____
 Scrutiny: 2/1/2003
 PART-I _____
 PART-II _____
 D.P. 16






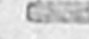
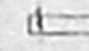
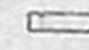



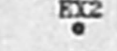
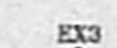
COLOUR INDEX

PROPOSED WORK SHOWN THUS 
 ROAD WORK SHOWN THUS 
 BOUNDARY LINE WORK SHOWN THUS 

SCHEDULE OF JOINERY:-

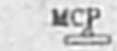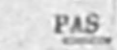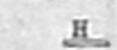TYPE	SIZE	DISCRETION
D	2400 X 2400	WOODEN GLAZED DOOR
D1	1800 X 2100	WOODEN PANELED DOOR
D2	1000 X 2100	WOODEN PANELED DOOR
D3	900 X 2100	WOODEN PANELED DOOR
D4	750 X 2100	WOODEN PANELED DOOR
W	1800 X 1524	GLAZED WINDOW
W1	1157 X 1524	GLAZED WINDOW
W2	2400 X 1524	GLAZED WINDOW
D/W	1800 X 1524	GLAZED DOOR/WINDOW
V	600 X 600	GLAZED VENTILATOR
V1	1200 X 600	GLAZED VENTILATOR
V2	1200 X 750	GLAZED VENTILATOR
V3	1800 X 750	GLAZED VENTILATOR

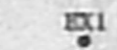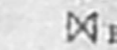
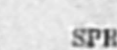
SCHEDULE OF FIRE FIGHTING SYSTEMS


	MANUAL CALL POINT
	PUBLIC ADDRESSING SYSTEM
	HOOTER
	SPRINKLER - PEDANT TYPE
	SPRINKLER - WALL MOUNTED
	FIRE EXTINGUISHER-WATER CO2-9 LITRES CAPACITY
	BUTTERFLY VALVE
	150# GI SPRINKLER WET RISER
	150# GI FIRE HYDRANT WET RISER
	YARD HYDRANT AT 30 M INTERVAL
	SAND BUCKET
	FIRE EXTINGUISHER-DRY POWDER-5 KG CAPACITY
	FIRE EXTINGUISHER-FOAM TYPE - 9 Ltrs CAPACITY


PROPOSED HOTEL AT 183, N.S.K.SALAI,
 VADAPALANI, CHENNAI - 600 026.
 T.S.NO: 161/1,175/1,161/2,175/2
 BLOCK NO: 5 OF SALIGRAMAM VILLAGE,
 EGMORE-NUNGAMBAKKAM TALUK,
 CHENNAI DISTRICT.

TYPICAL GUEST FLOOR PLAN
 (3RD,4TH,5TH AND 6TH FLOORS)

TOTAL AREA (EACH FLOOR): 2252.65 SQ.M.
 LESS AREA OF SHAFTS
 AND DUCTS : 73.20 SQ.M.
 BUILT UP AREA FOR F.S.I.: 2179.45 SQ.M.
 BUILT UP AREA FOR F.S.I.: 8717.80 SQ.M.
 (FOR FOUR FLOORS)

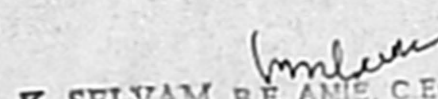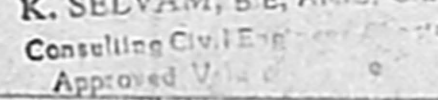Signature of applicant: 
 K. SELVAM, B.E., AMIE, C. Eng (P), A.I.V.,
 Constellation Civil Engineering & Construction Pvt. Ltd.
 Approved By: 
 M. MURTHY, B.E., AMIE, C. Eng (P), A.I.V.,
 Constellation Civil Engineering & Construction Pvt. Ltd.
 JOB NO: 1791
 DWG. NO: 8
 DATE: 15-02-2002
 SCALE: 1/250
 ALL DIMENSIONS ARE IN MM.
 CHK.

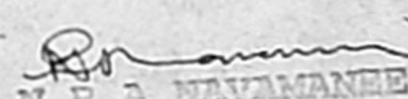ARCHITECT: 
 N.R.A. NIVARANEE
 B.Arch, A.I.A.M.C.A.
 ARCHITECTS AND ENGINEERS
 CONSULTANTS
 CO-OPERATION OF SHANMUGA
 REGNO. NO. 100/100
 6, 14 CROSS ST. CHENNAI-600 008
 PHONE: 2461444
 STRUCTURAL CONSULTANT

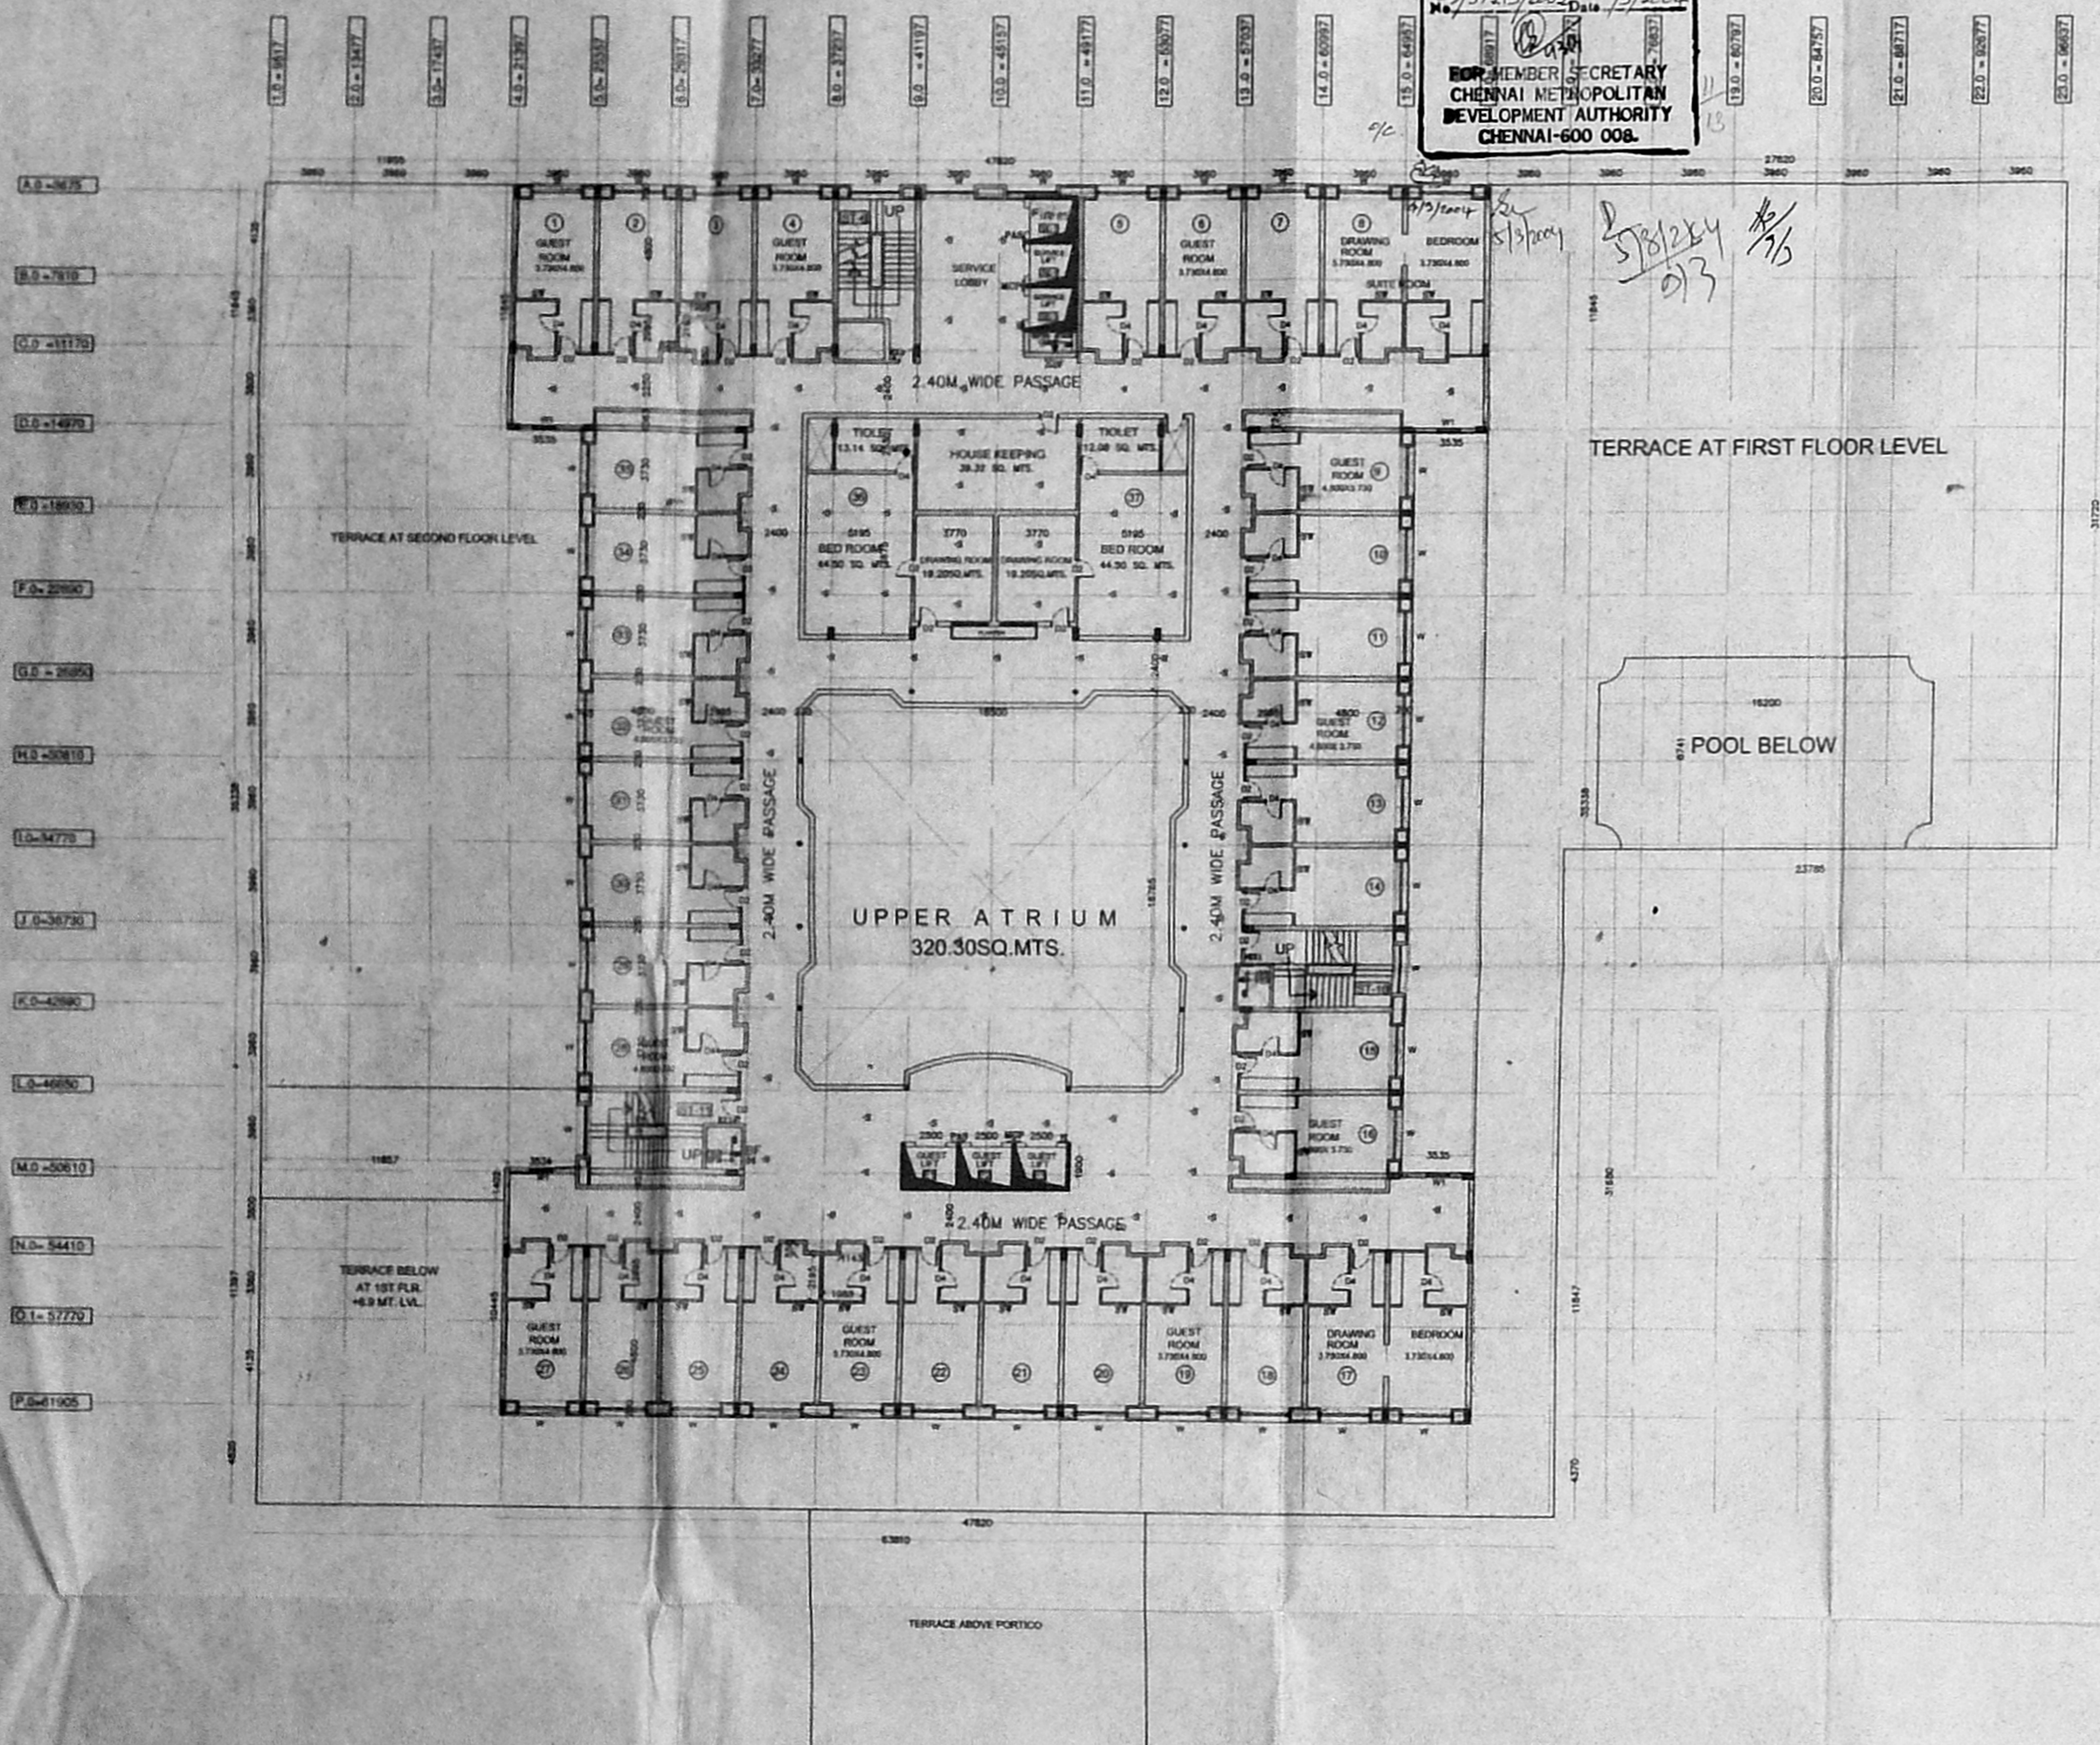

NORTH

CMDA C3/PP NO: 1
C. No: C3/37213/2002

Asst. Scrutin: *[Signature]*

PART-I
PART-II


[Signature]
A. P. D. P.

OFFICE COPY

C/PP/1038/B 1/2/2004
Planning Permit No

APPROVED
SUBJECT TO THE CONDITIONS IN
THIS OFFICE LETTER.
C3/37213/2002 Date 3/2004

[Signature]
FOR MEMBER SECRETARY
CHENNAI METROPOLITAN
DEVELOPMENT AUTHORITY
CHENNAI-600 008.

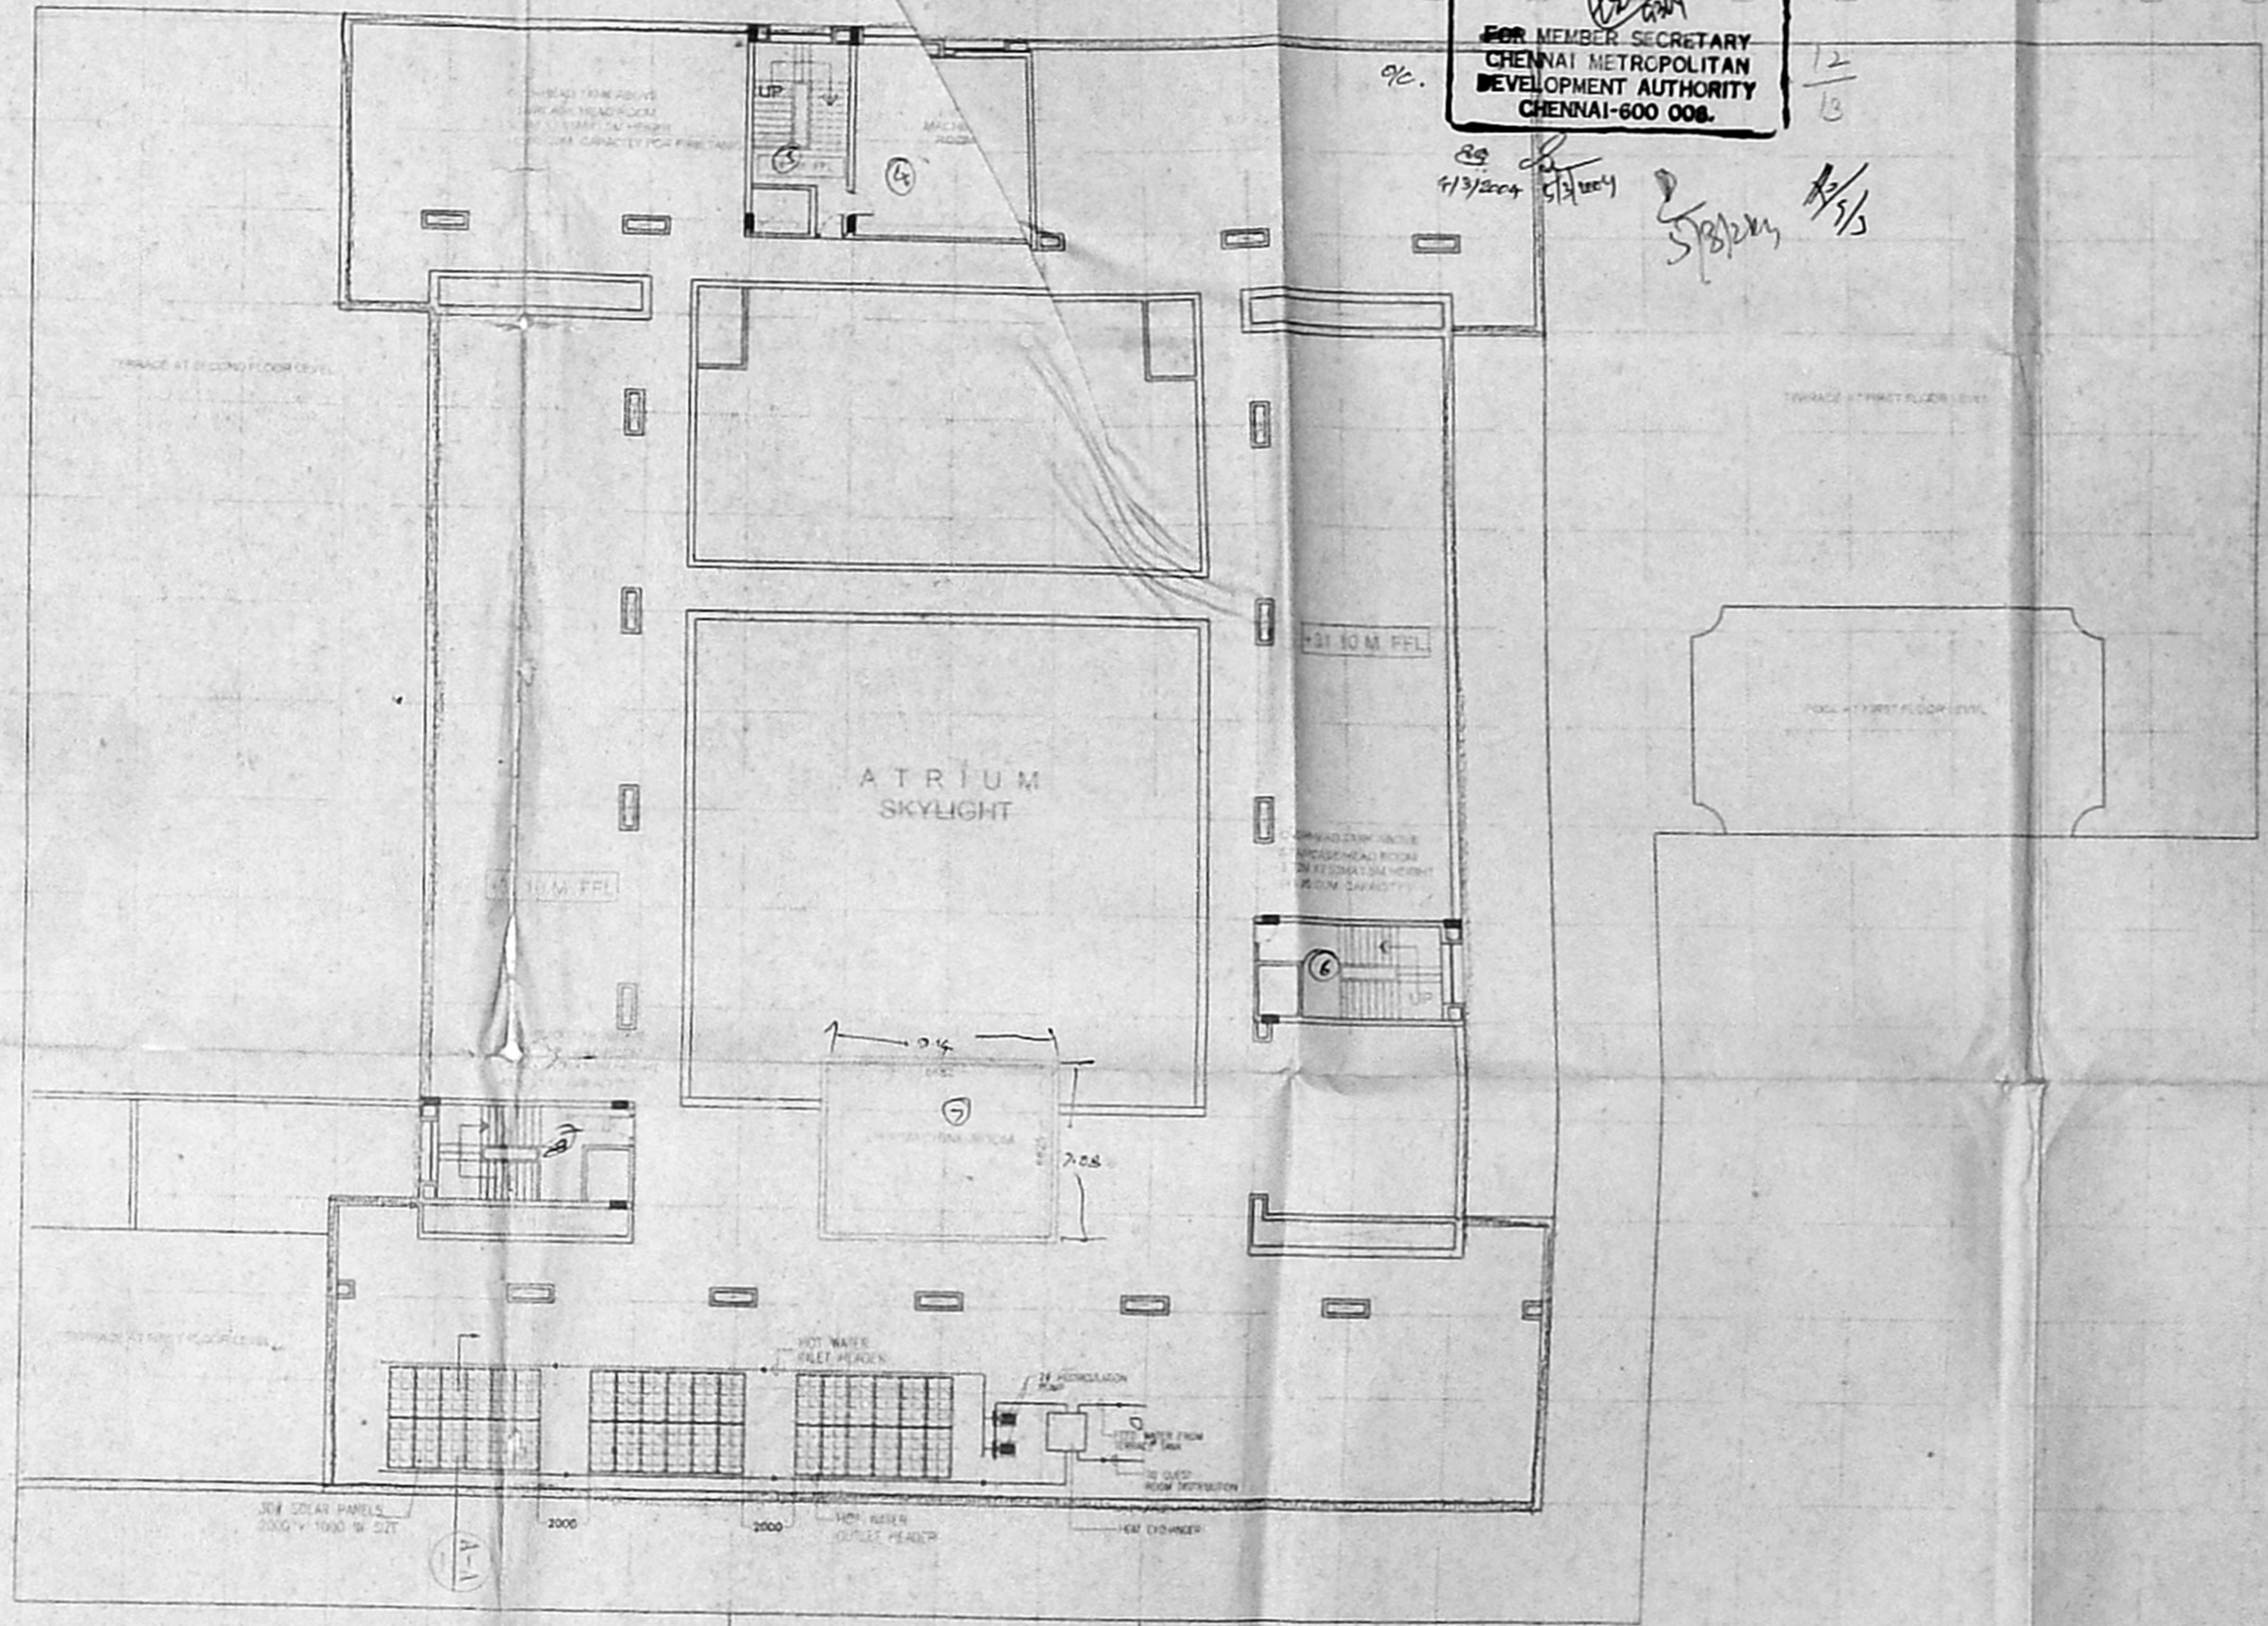

SECTION A-A
SCALE 1:25

80.5 x 64.3

PROPOSED WORK SHOWN THUS
ROAD WORK SHOWN THUS
BOUNDARY LINE WORK SHOWN THUS

SCHEDULE OF JOINERY:-

TYPE	SIZE	DISCRETION
D	2400 X 2400	WOODEN GLAZED DOOR
D1	1800 X 2100	WOODEN PANELED DOOR
D2	1000 X 2100	WOODEN PANELED DOOR
D3	900 X 2100	WOODEN PANELED DOOR
D4	750 X 2100	WOODEN PANELED DOOR
W	1800 X 1524	GLAZED WINDOW
W1	1157 X 1524	GLAZED WINDOW
W2	2400 X 1524	GLAZED WINDOW
D/W	1800 X 1524	GLAZED DOOR/WINDOW
V	600 X 600	GLAZED VENTILATOR
V1	1200 X 600	GLAZED VENTILATOR
V2	1200 X 750	GLAZED VENTILATOR
V3	1800 X 750	GLAZED VENTILATOR

SCHEDULE OF FIRE FIGHTING SYSTEMS

- FIRE HOSE CABINET COMPRISING OF
 - 1 No SINGLE HEADED HYDRANT
 - 1 No 30 Mtrs 63MM DIA COMMON HOSE
 - 1 No 30 Mtrs 25MM DIA FIRST AID HOSE REEL
 - 1 No 30 Mtrs 25MM DIA FIRST AID HOSE REEL
- MANUAL CALL POINT
- PUBLIC ADDRESSING SYSTEM
- HOOTER
- SPRINKLER - PENDANT TYPE
- SPRINKLER - WALL MOUNTED
- FIRE EXTINGUISHER-WATER 6.9 LITRES CAPACITY
- BUTTERFLY VALVE
- 150mm GI SPRINKLER WET RISER
- 150mm GI FIRE HYDRANT WET RISER
- YARD HYDRANT AT 30 M INTERVAL
- SAND BUCKET
- FIRE EXTINGUISHER-DRY POWDER-5 KG CAPACITY
- FIRE EXTINGUISHER-FOAM TYPE - 9 Litre CAPACITY

PROPOSED HOTEL AT 183, N.S.K. SALAI,
VADAPALANI, CHENNAI - 600 026.
T.S.NO: 161/1,175/1,161/2,175/2
BLOCK NO: 5 OF SALIGRAMAM VILLAGE,
EGMORE-NUNGAMBAKKAM TALUK,
CHENNAI DISTRICT.

**TERRACE FLOOR PLAN
(SHOWING THE DETAILS OF SOLAR SYSTEM)**


TOTAL AREA : 238.50 SQ.M.
NON F.S.L AREA (LIFT ROOMS
AND STAIRCASE HEADROOMS
(NON F.S.I AREA) : 238.50 SQ.M.

Signature of applicant: *[Signature]*

JOB NO	1791	DRAWN	MURTHY
DWG.	B	SCALE	1 = 250 ALL DIMENSIONS ARE IN MM.
DATE	15-02-2002	CHKD	<i>[Signature]</i>


ARCHITECT: *[Signature]*
K. SELVAM, BE, AME, C Eng (I) A.I.V.
Consulting Civil Eng near Chartered Engineer
Approved Valuer & Licensed Surveyor,
Class I Eng. No. 409/2000/2003
Door No 11/117, Thiruvalluvar Salai,
Mogappair, East Chennai-600 050.
Ph: 76522550, Cell: 98412 82050
(Green Chennai File Not Applicable)

MR. ALEX JACOB
M/S. UNITED CONSULTANTS,
41/A, BEACH ROAD,
KALAKSHETRA COLONY,
CHENNAI- 600 090.

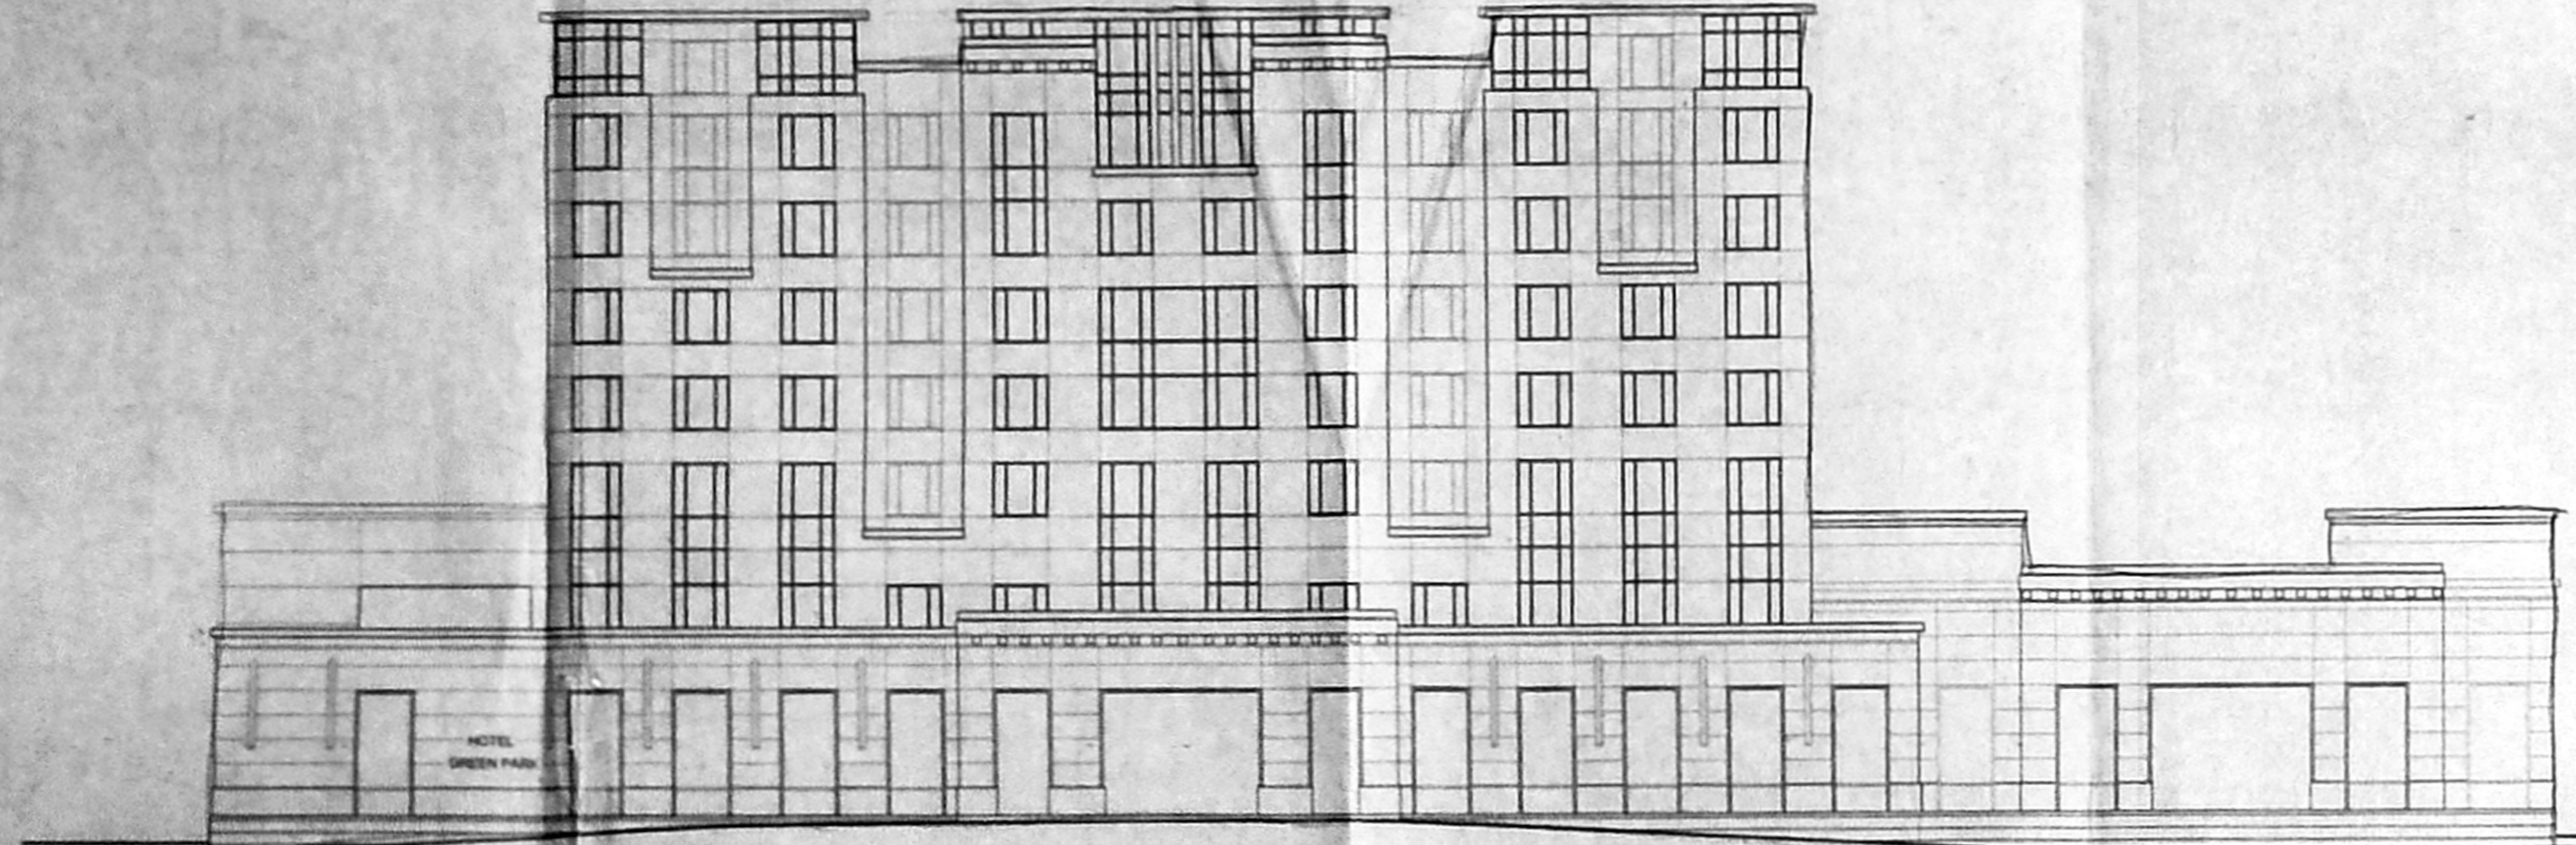

EAST SIDE ELEVATION

OFFICE COPY
 C/PP/MSB/6/3/2004
 Planning Permit No. 13/2004
APPROVED
 SUBJECT TO THE CONDITIONS IN THIS OFFICE LETTER.
 No. 2725/2004 Date 13/2004
 FOR MEMBER SECRETARY
 CHENNAI METROPOLITAN
 DEVELOPMENT AUTHORITY
 CHENNAI-600 008.

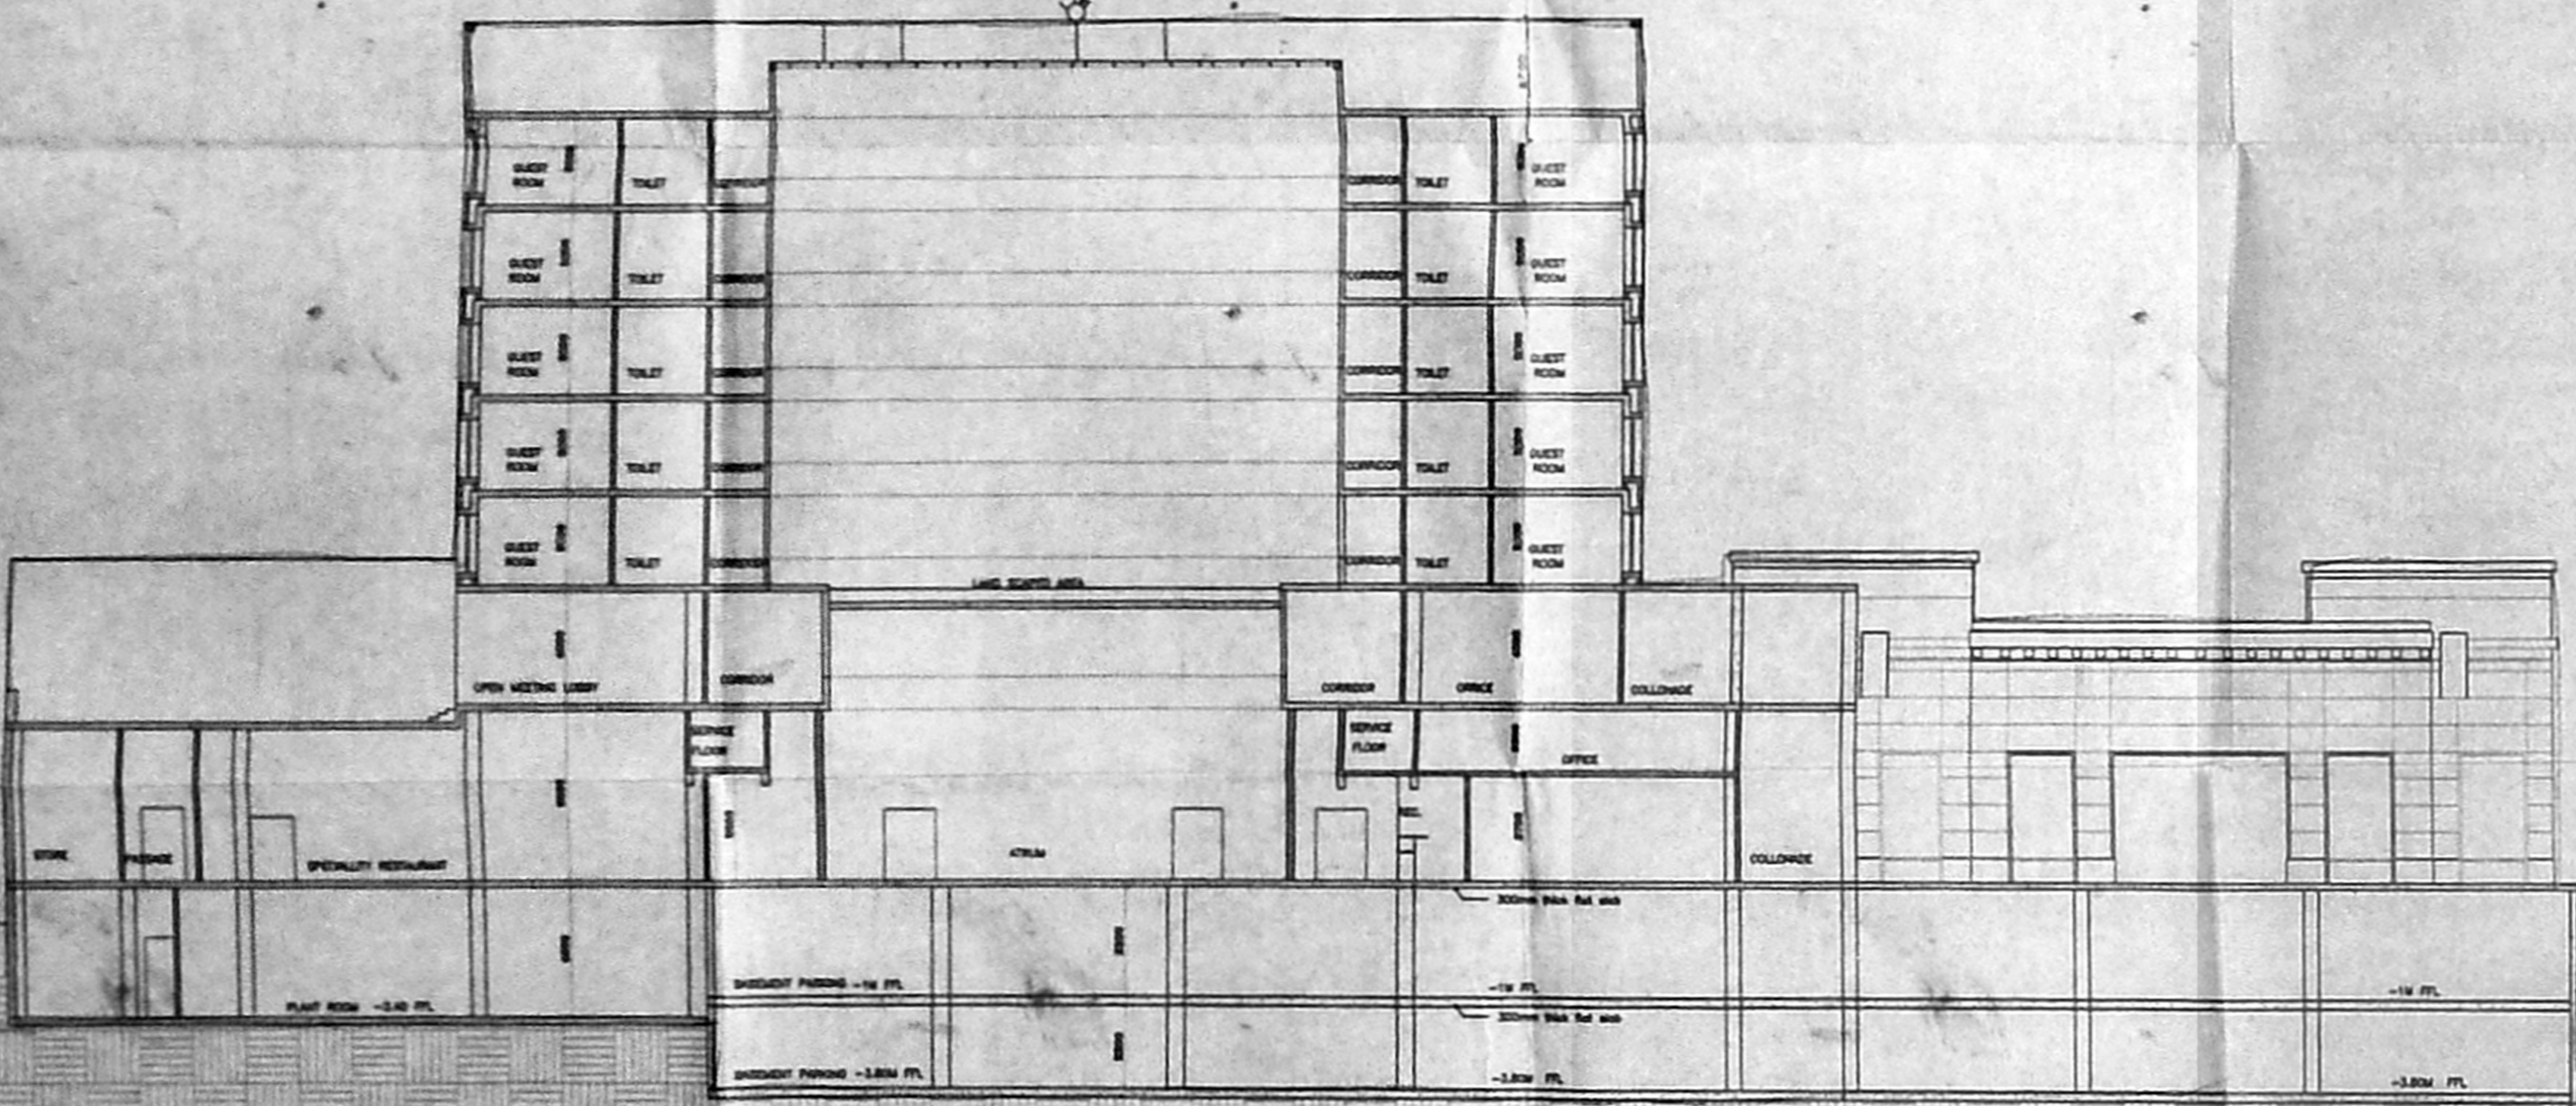

SECTION A - A

COLOUR INDEX

PROPOSED WORK SHOWN THIS ROAD WORK SHOWN THIS BOUNDARY LINE WORK SHOWN THIS

CMDA C3/PP NO: 1
 C. No: 5/3/2004/2002
 Asst. Scrutiny: 03/12/2004

SCHEDULE OF JOINT PART-I

TYPE	SIZE	DESCRIPTION
D	2400 X 2400	WOODEN SLATED DOOR
D1	1800 X 2100	WOODEN PANELED DOOR
D2	1000 X 2100	WOODEN PANELED DOOR
D3	900 X 2100	WOODEN PANELED DOOR
D4	750 X 2100	WOODEN PANELED DOOR
W	1800 X 1524	GLAZED WINDOW
W1	1157 X 1524	GLAZED WINDOW
W2	2400 X 1524	GLAZED WINDOW
D/W	1800 X 1524	GLAZED DOOR/WINDOW
V	600 X 600	GLAZED VENTILATOR
V1	1200 X 600	GLAZED VENTILATOR
V2	1200 X 750	GLAZED VENTILATOR
V3	1800 X 750	GLAZED VENTILATOR

SCHEDULE OF FIRE FIGHTING SYSTEMS

FIRE HOSE CABINET COMPRISING OF	1 No SINGLE HEADED HYDRANT
	1 No 30 Mtrs 63MM DIA COMMON HOSE
	1 No 30 Mtrs 23MM DIA FIRST AID HOSE REEL
	1 No 30 Mtrs 23MM DIA FIRST AID HOSE REEL
MCP	MANUAL CALL POINT
PAS	PUBLIC ADDRESSING SYSTEM
H	HOOTER
*S	SPRINKLER - PEDANT TYPE
*SW	SPRINKLER - WALL MOUNTED
EX1	FIRE EXTINGUISHER-WATER CO2-9 LITRES CAPACITY
BF	BUTTERFLY VALVE
SPR	150# GI SPRINKLER WET RISER
FHR	150# GI FIRE HYDRANT WET RISER
YH	YARD HYDRANT AT 30 M INTERVAL
SB	SAND BUCKET
EX2	FIRE EXTINGUISHER-DRY POWDER-5 KG CAPACITY
EX3	FIRE EXTINGUISHER-FOAM TYPE - 9 Ltrs CAPACITY

PROPOSED HOTEL AT 183, N.S.K.SALAI, VADAPALANI, CHENNAI - 600 026.
 S.NO: 161/1,175/1,161/2,175/2 TS No. 5/3, 5/4, 5/6 & 5/5
 BLOCK NO: 5 OF SALIGRAMAM VILLAGE, EGMORE-NUNGAMBAKKAM TALUK, CHENNAI DISTRICT.

EAST SIDE ELEVATION

SECTION A-A.

Signature of applicant: *[Signatures]*

JOB NO	DRAWN	MURTHY
DWG.	5	SCALE 1 = 250 ALL DIMENSIONS ARE IN MM
DATE	15-02-2002	CHK
ARCHITECT	STRUCTURAL CONSULTANT	

N.R.A. NAVAMANE
 B Arch. A.I.A. M.G.A.
 ARCHITECT-LICENSED SURVEYOR
 COUNCIL REG. NO. CA89/13/27
 CORPORATION OF CHENNAI
 REG. NO. VINDUTS/003
 14 CROSS ST, CHENNAI
 PHONE: 710155