


CMDA C3/PP NO: 1	
C. No.: C3/44097/2002	
Asst.	
Secy.	
PAI	
PALL	
A. P. 10/12/2004	

OFFICE COPY
 C/PP/1058/11 A/E/2004
 Planning Permit No.
APPROVED
 SUBJECT TO THE CONDITIONS IN THIS OFFICE LETTER.
 C3/44097/2002 dt 12/3/2004
 N.V. J. 12/3/04
 MEMBER SECRETARY
 CHENNAI METROPOLITAN
 DEVELOPMENT AUTHORITY
 CHENNAI-600 008.

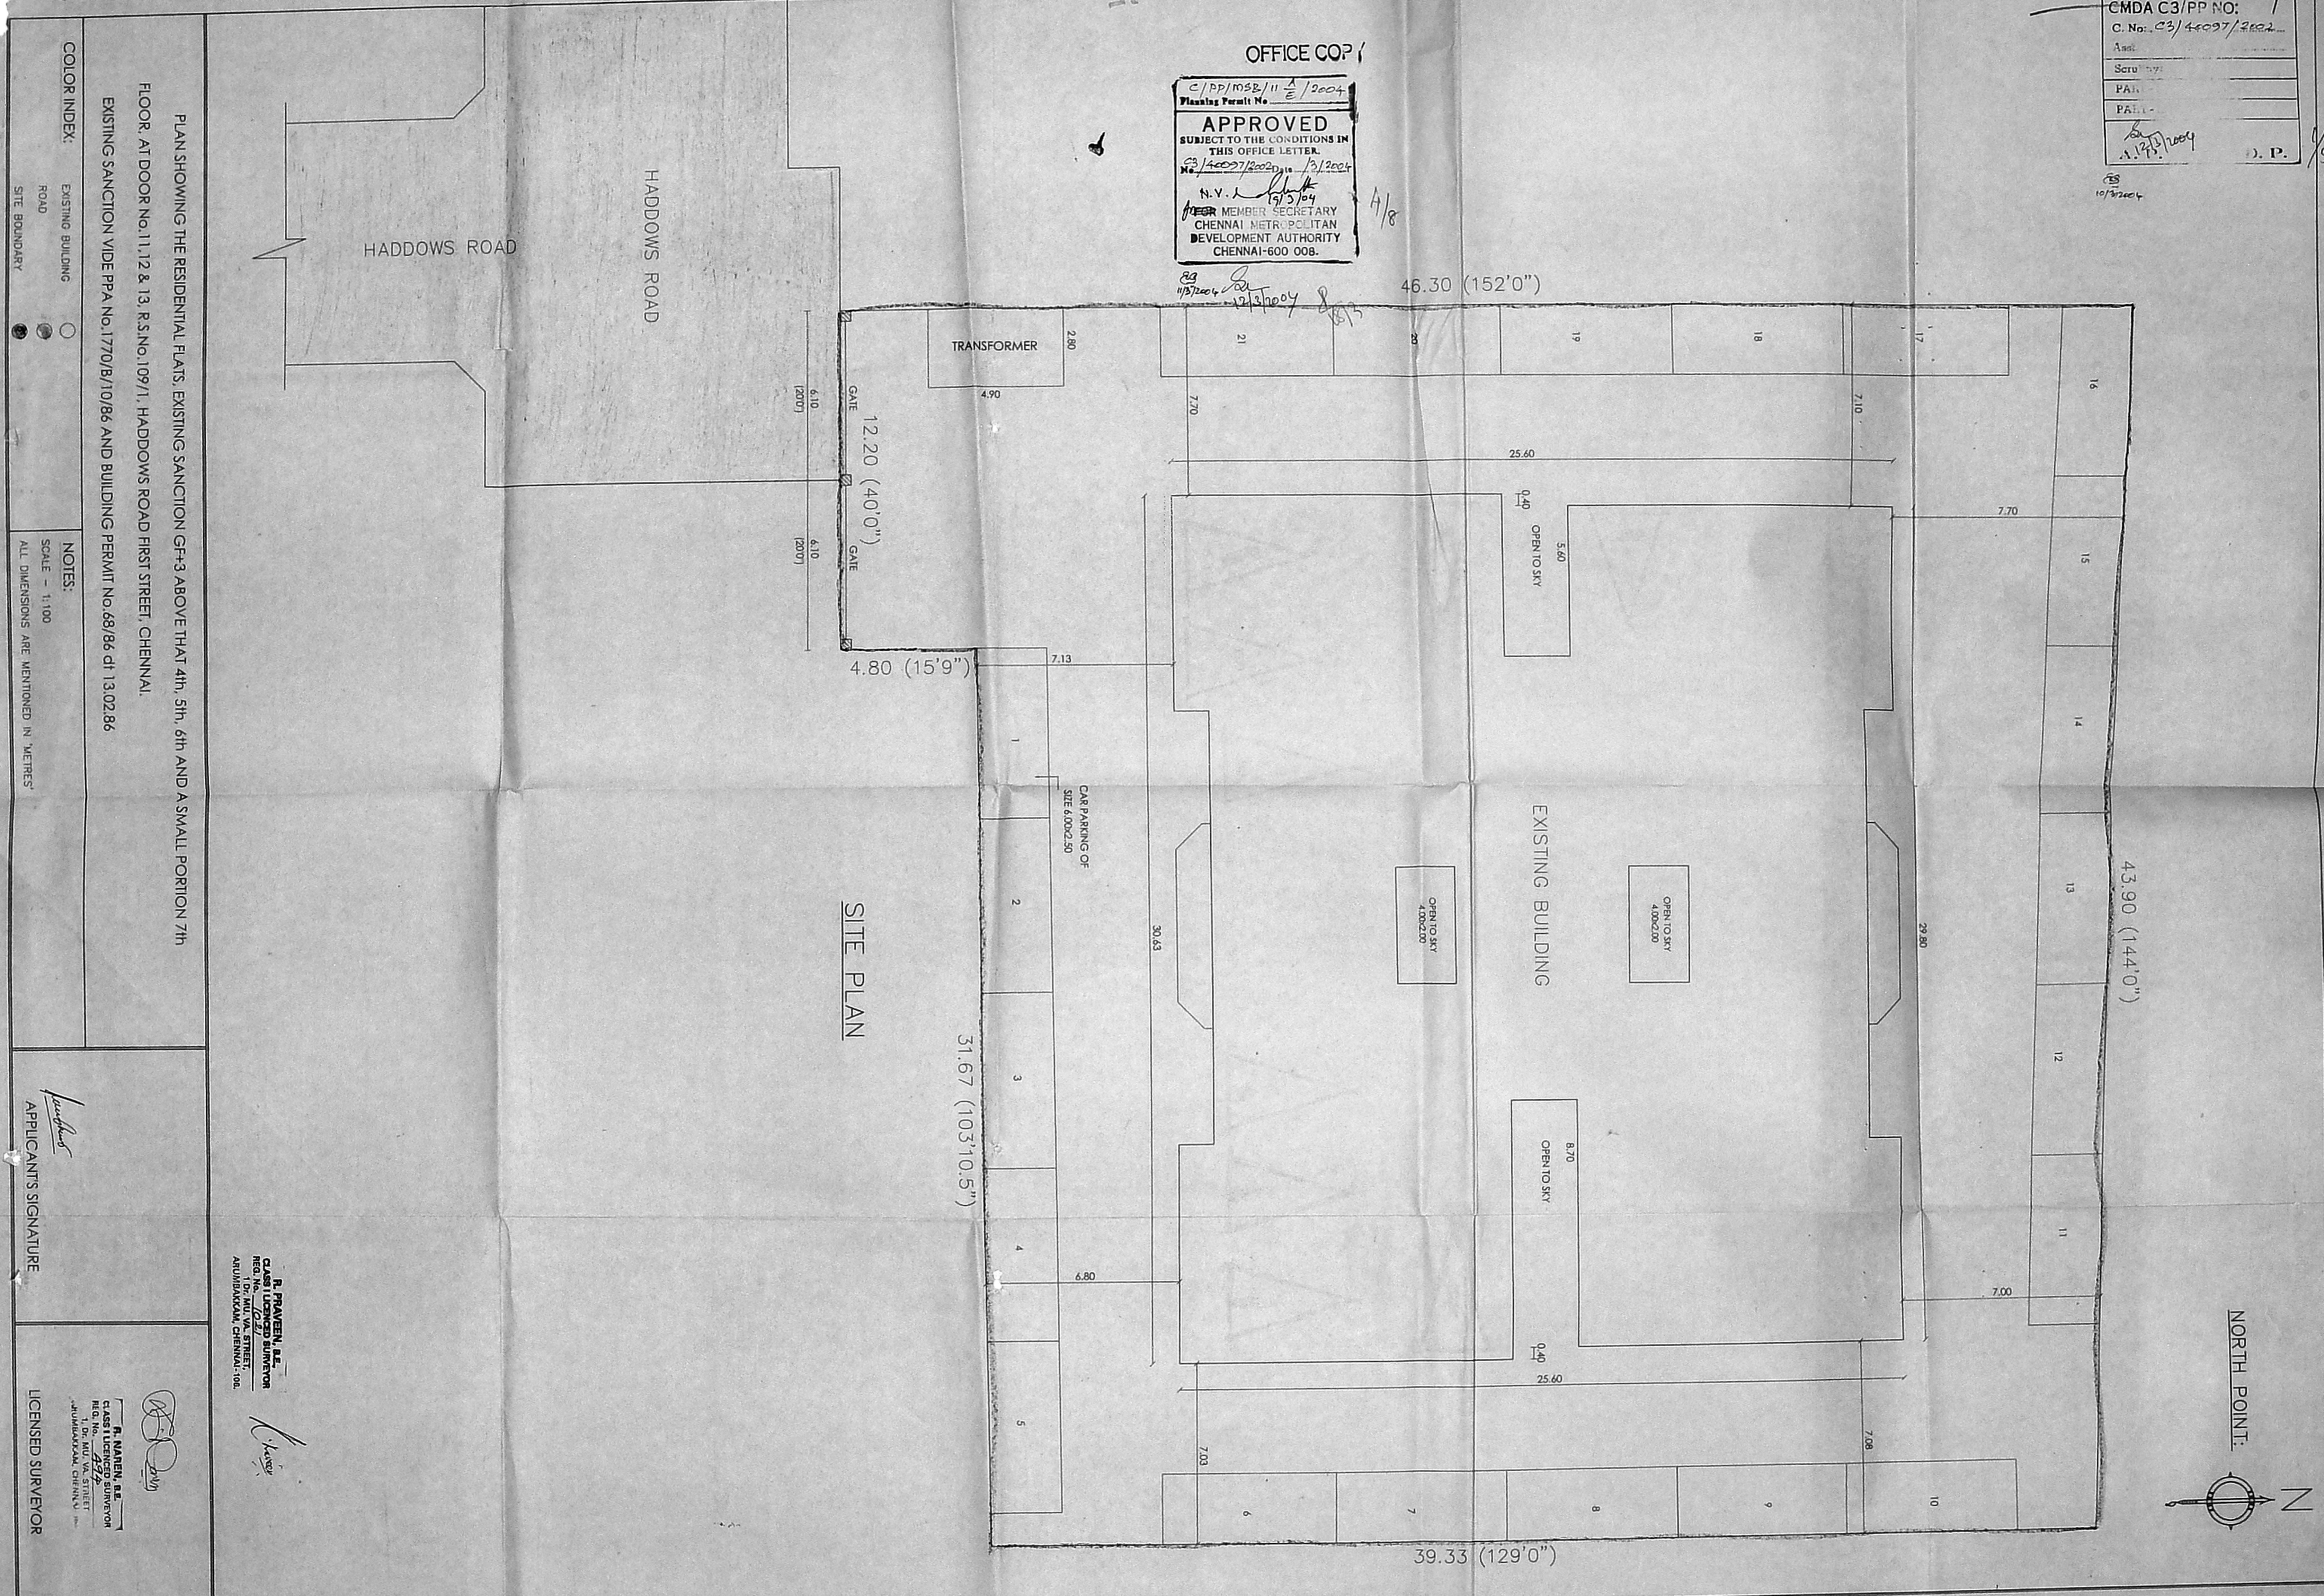

SITE PLAN

PLAN SHOWING THE RESIDENTIAL FLATS, EXISTING SANCTION GP-3 ABOVE THAT 4th, 5th, 6th AND A SMALL PORTION 7th FLOOR, AT DOOR No.11,12 & 13, R.S.No.109/1, HADDOWS ROAD FIRST STREET, CHENNAI.
 EXISTING SANCTION VIDE PPA No.1770/B/10/86 AND BUILDING PERMIT No.68/86 dt 13.02.86

COLOR INDEX:
 EXISTING BUILDING ○
 ROAD ●
 SITE BOUNDARY ●



NOTES:
 SCALE - 1:100
 ALL DIMENSIONS ARE MENTIONED IN METRES

APPLICANT'S SIGNATURE
 LICENSED SURVEYOR

R. PRAVEEN, I.E.
 CLASS 1 LICENSED SURVEYOR
 REGD. 107, MILVA STREET,
 ADURMBAKKAM, CHENNAI-100.

R. VARREN, I.E.
 CLASS 1 LICENSED SURVEYOR
 REG. No. 822
 1, DR. M.V. VA. STREET,
 ADURMBAKKAM, CHENNAI.

OFFICE COPY
 C/PP/MSB/11 B/2004
 Planning Permit No. _____
APPROVED
 SUBJECT TO THE CONDITIONS IN THIS OFFICE LETTER.
 No. 1400/1/2002 Date 13/12/04
 N.V. K. Subramanian
 MEMBER SECRETARY
 CHENNAI METROPOLITAN
 DEVELOPMENT AUTHORITY
 CHENNAI-600 008.

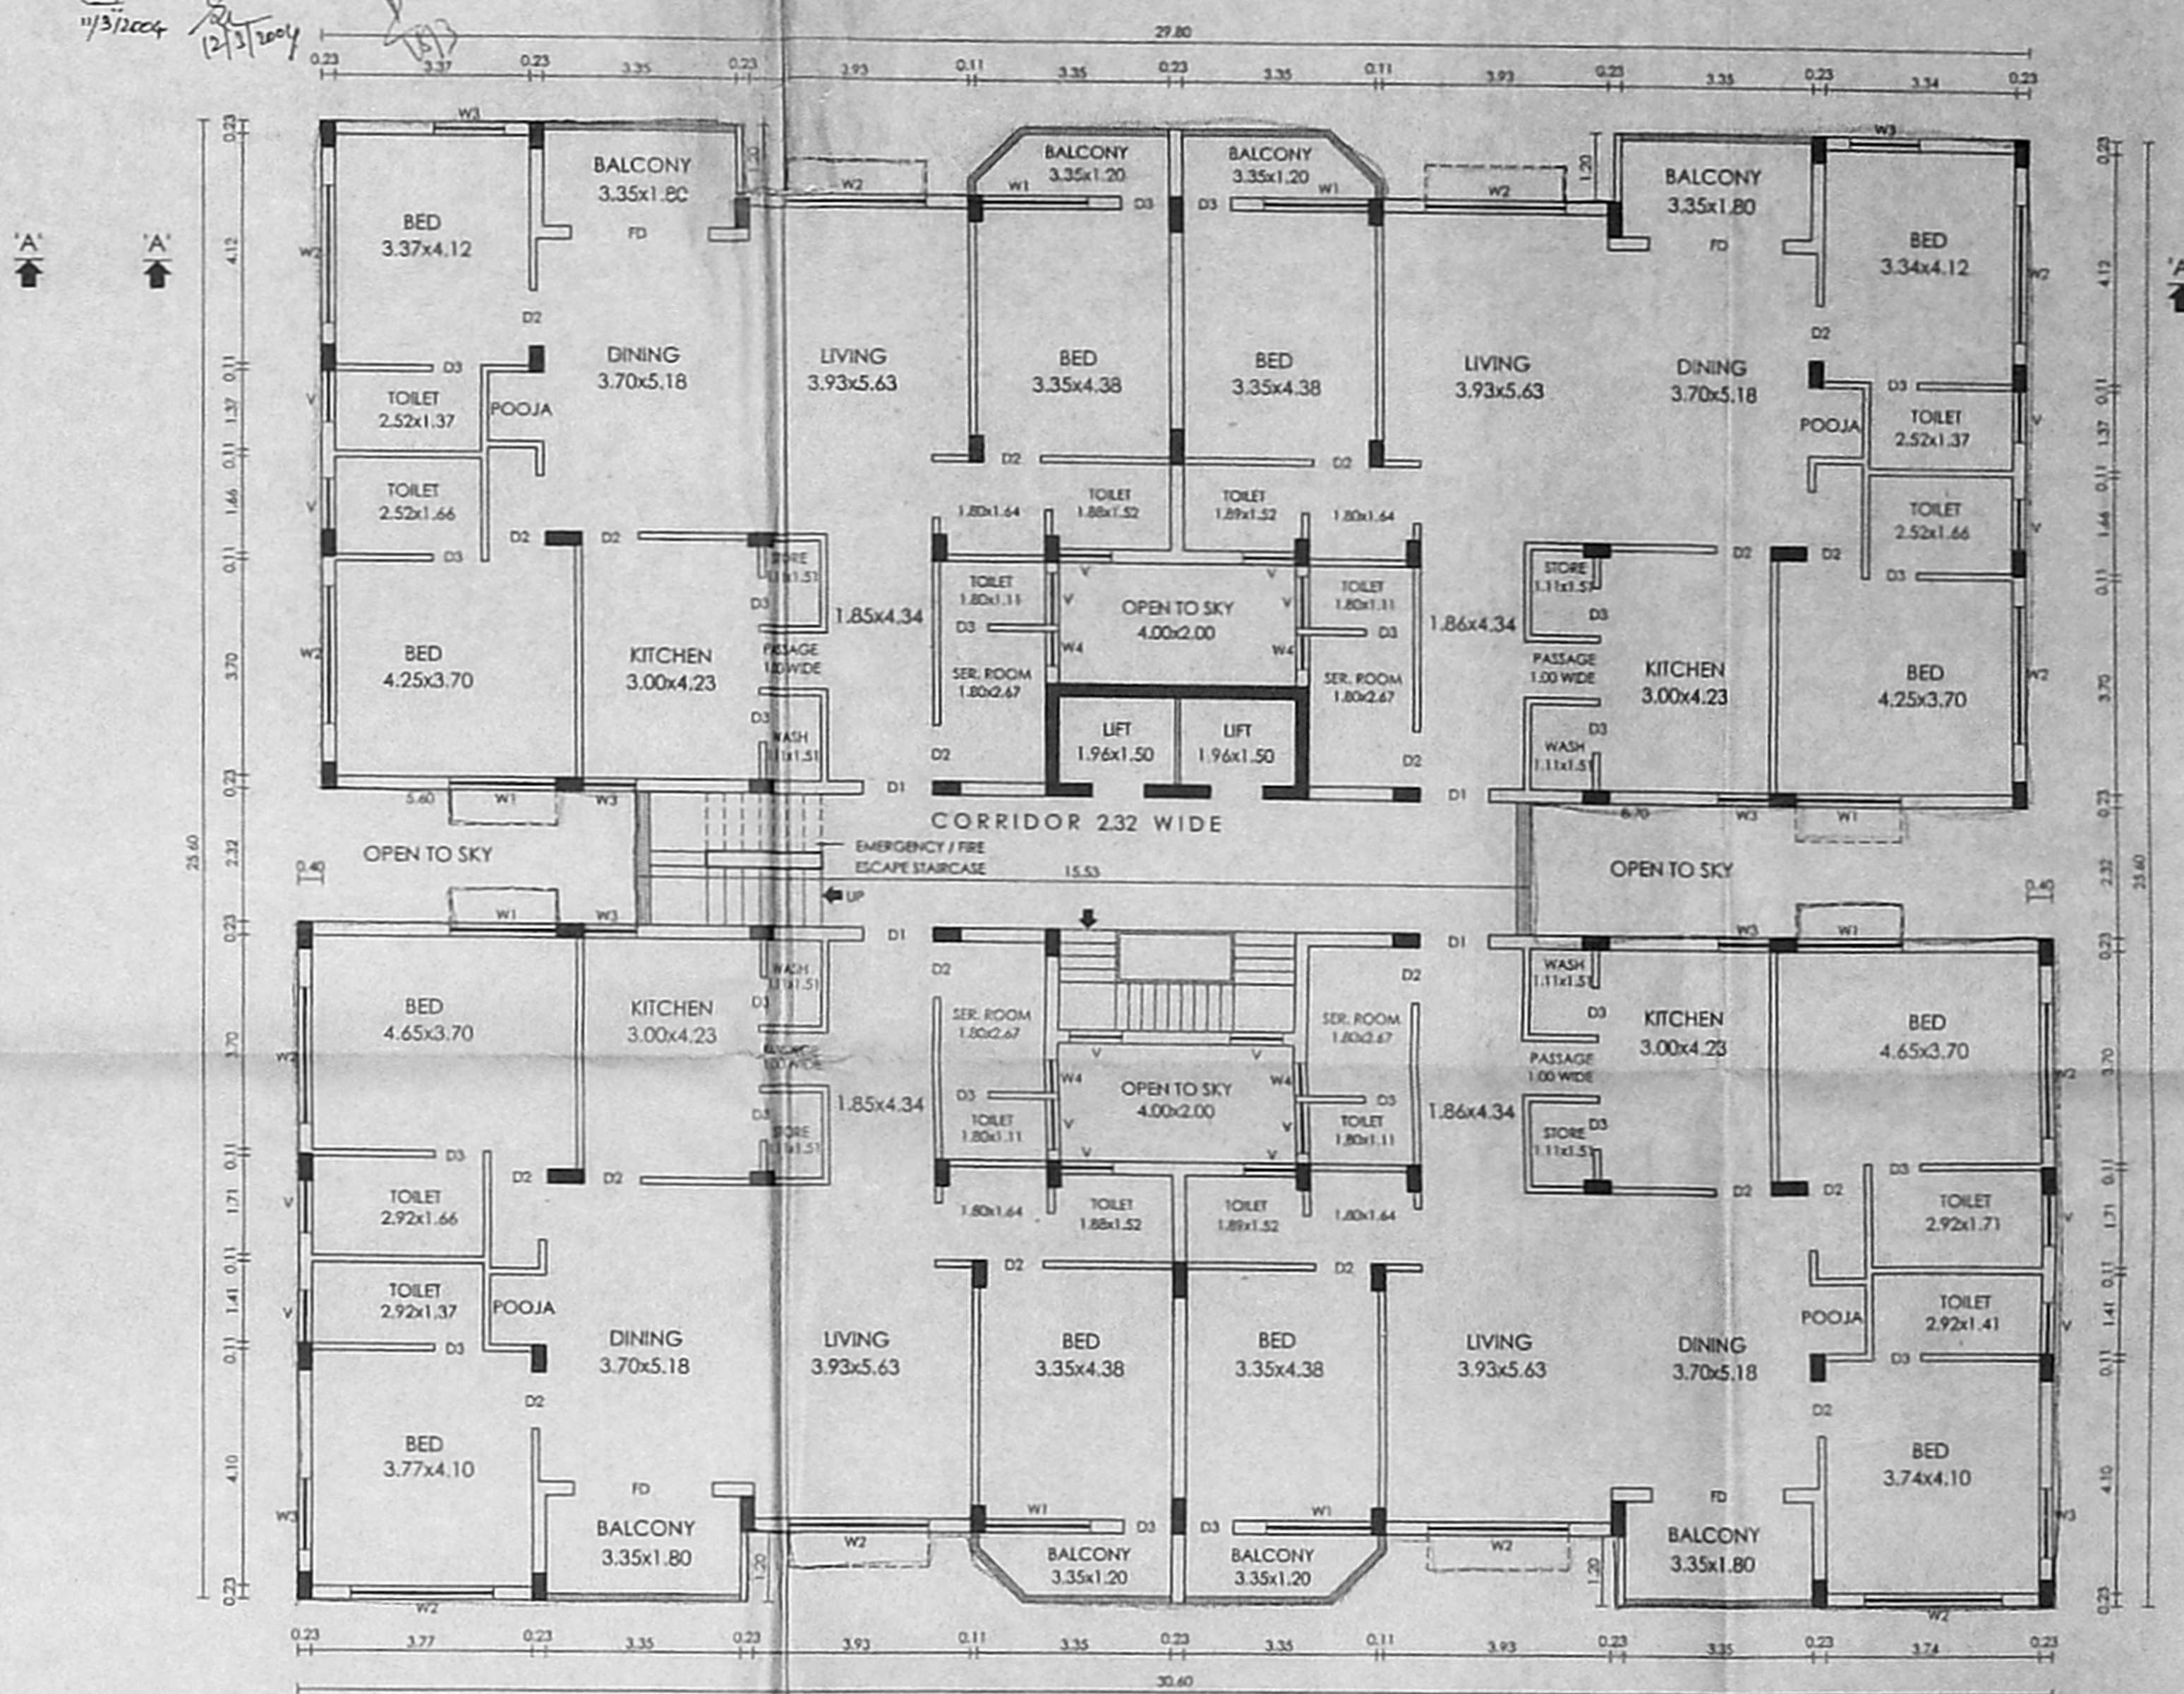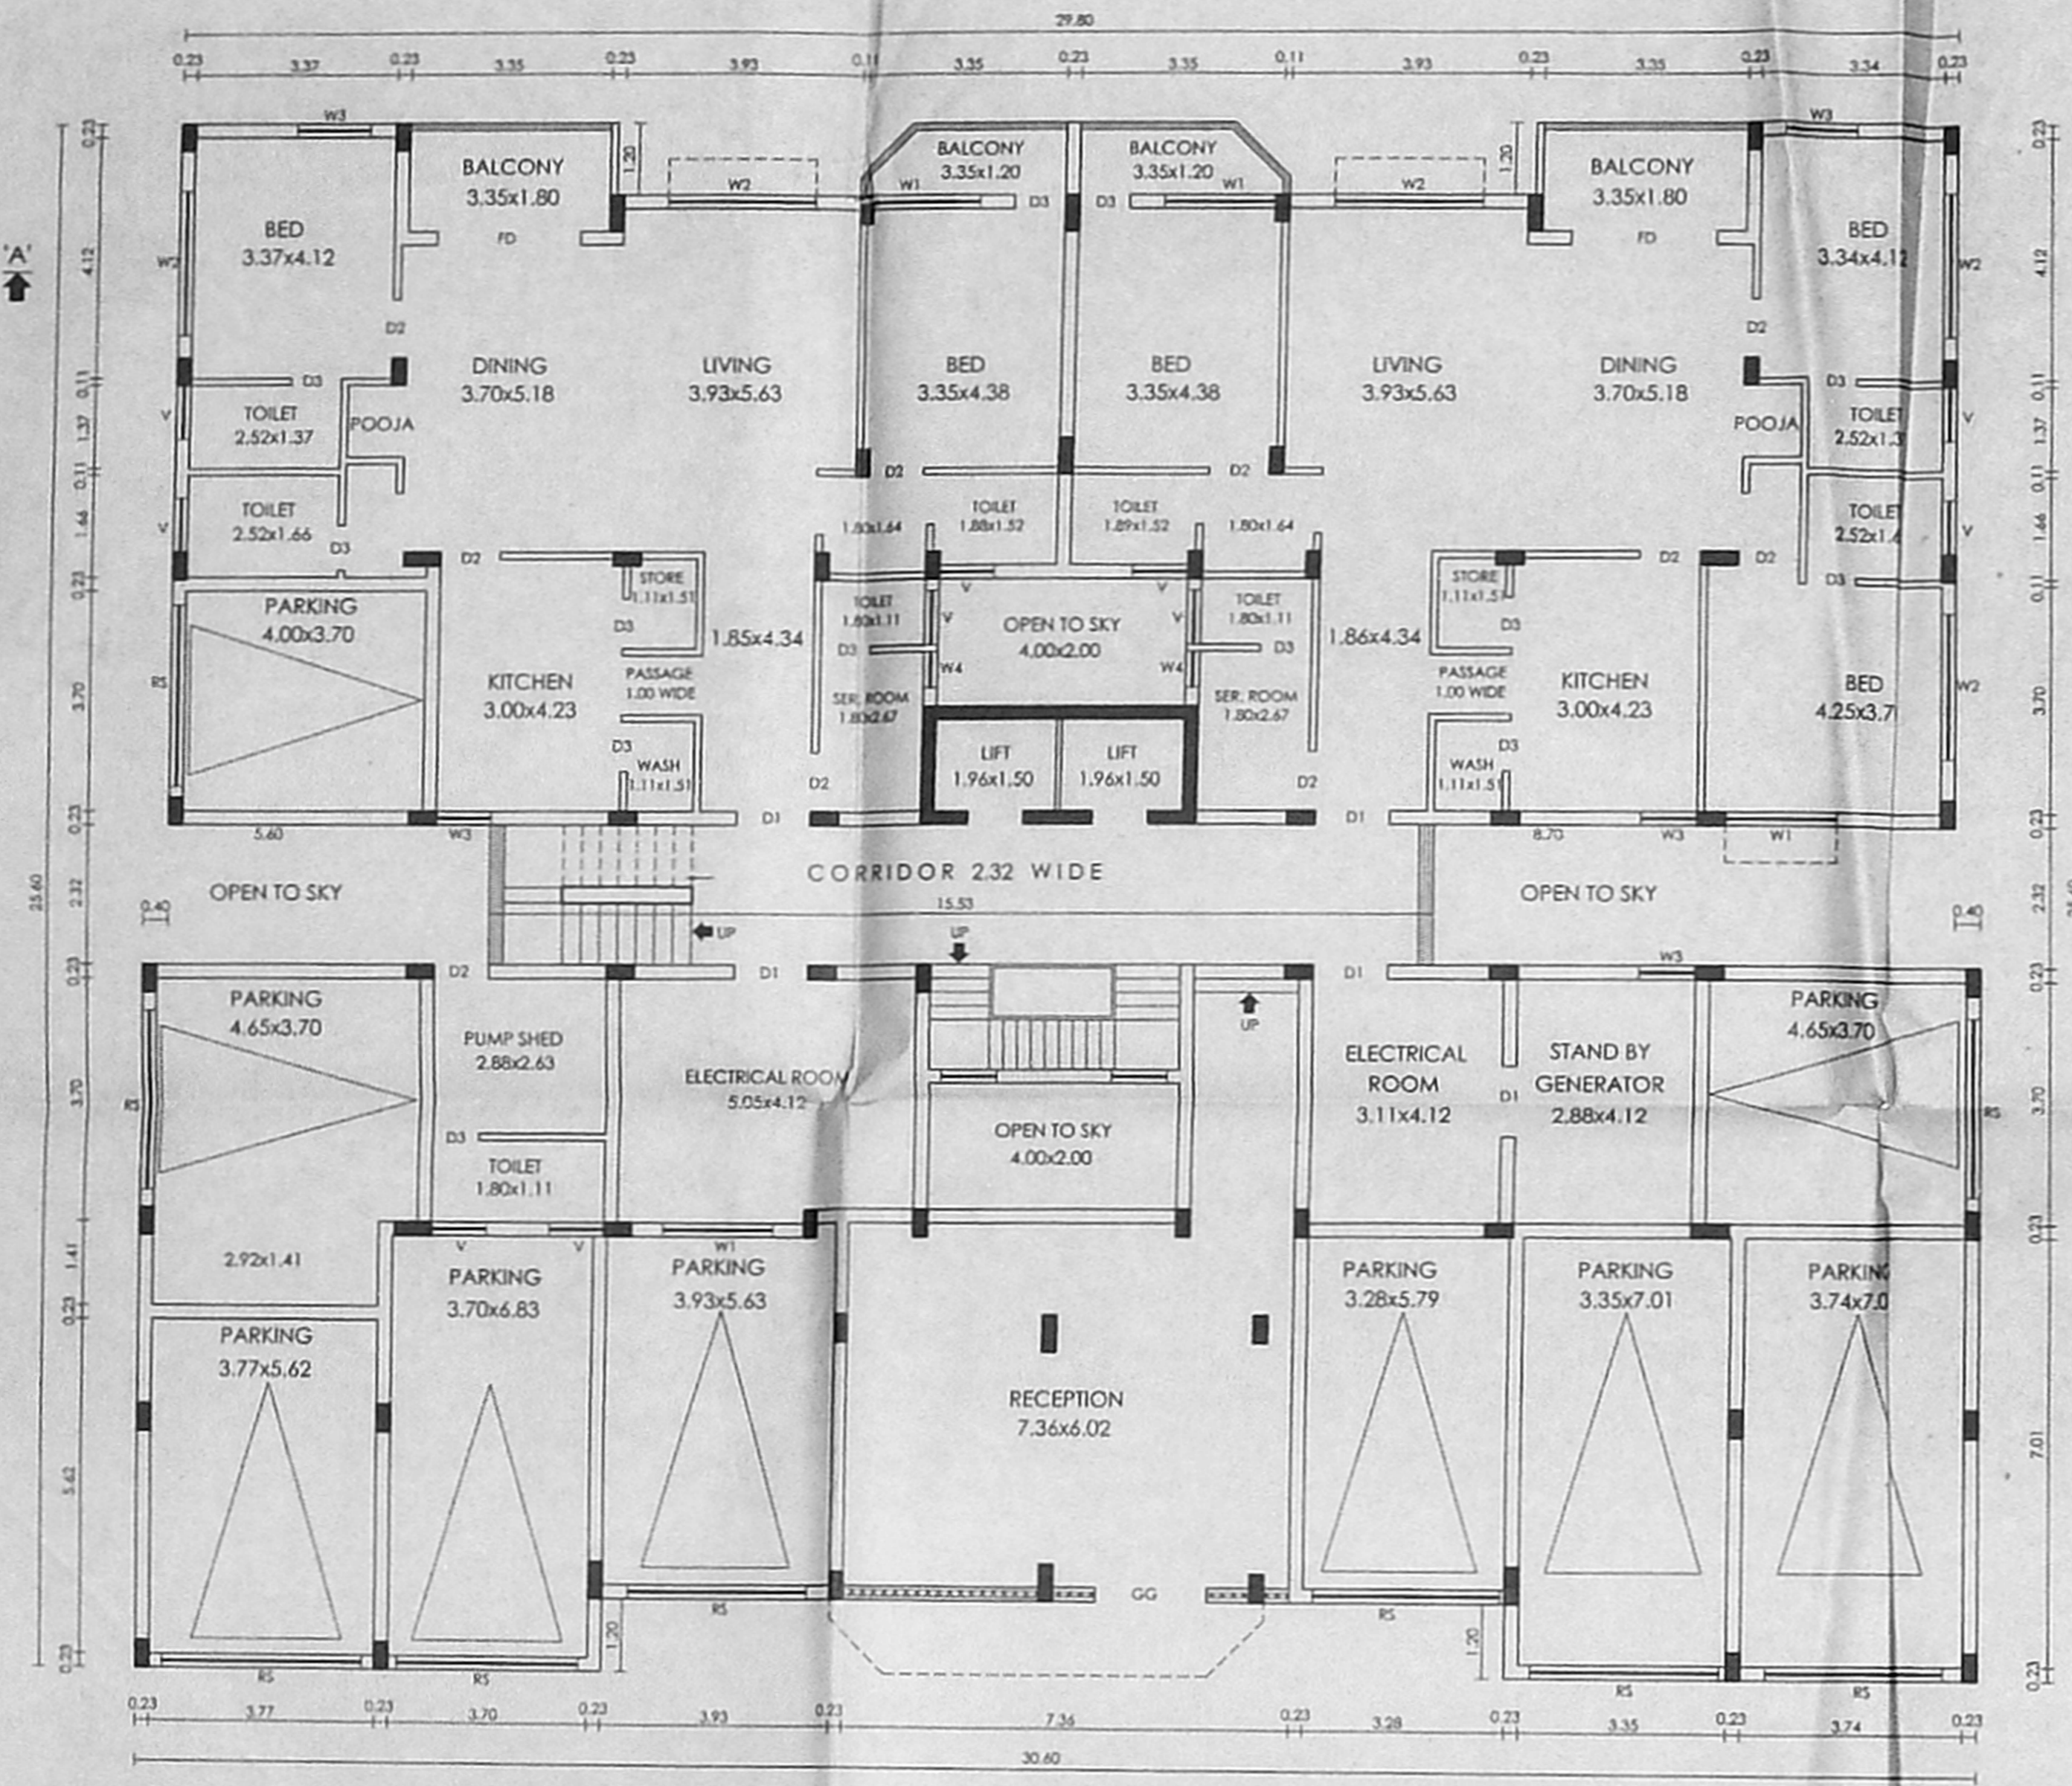

GROUND FLOOR PLAN

4th & 5th FLOOR PLAN

NOTES:
 SCALE - 1:100
 ALL DIMENSIONS ARE MENTIONED IN 'METRES'

PLAN SHOWING THE RESIDENTIAL FLATS, EXISTING SANCTION GF+3 ABOVE THAT 4th, 5th, 6th AND A SMALL PORTION 7th FLOOR, AT DOOR No.11, 12 & 13, R.S.No.109/1, HADDOWS ROAD FIRST STREET, CHENNAI.
 EXISTING SANCTION VIDE PPA No.1770/B/10/86 AND BUILDING PERMIT No.68/86 dt 13.02.86

R. PRAVEEN, S.E.
 CLASS I LICENSED SURVEYOR
 REG. No. 201
 1, Dr. M.U. VA. STREET,
 ARUMBAKAM, CHENNAI-600

(Signature)


(Signature)
 APPLICANT'S SIGNATURE

R. NAREN, S.E.
 CLASS I LICENSED SURVEYOR
 REG. No. 494
 1, Dr. M.U. VA. STREET
 ARUMBAKAM, CHENNAI-600

LICENSED SURVEYOR



OFFICE COPY

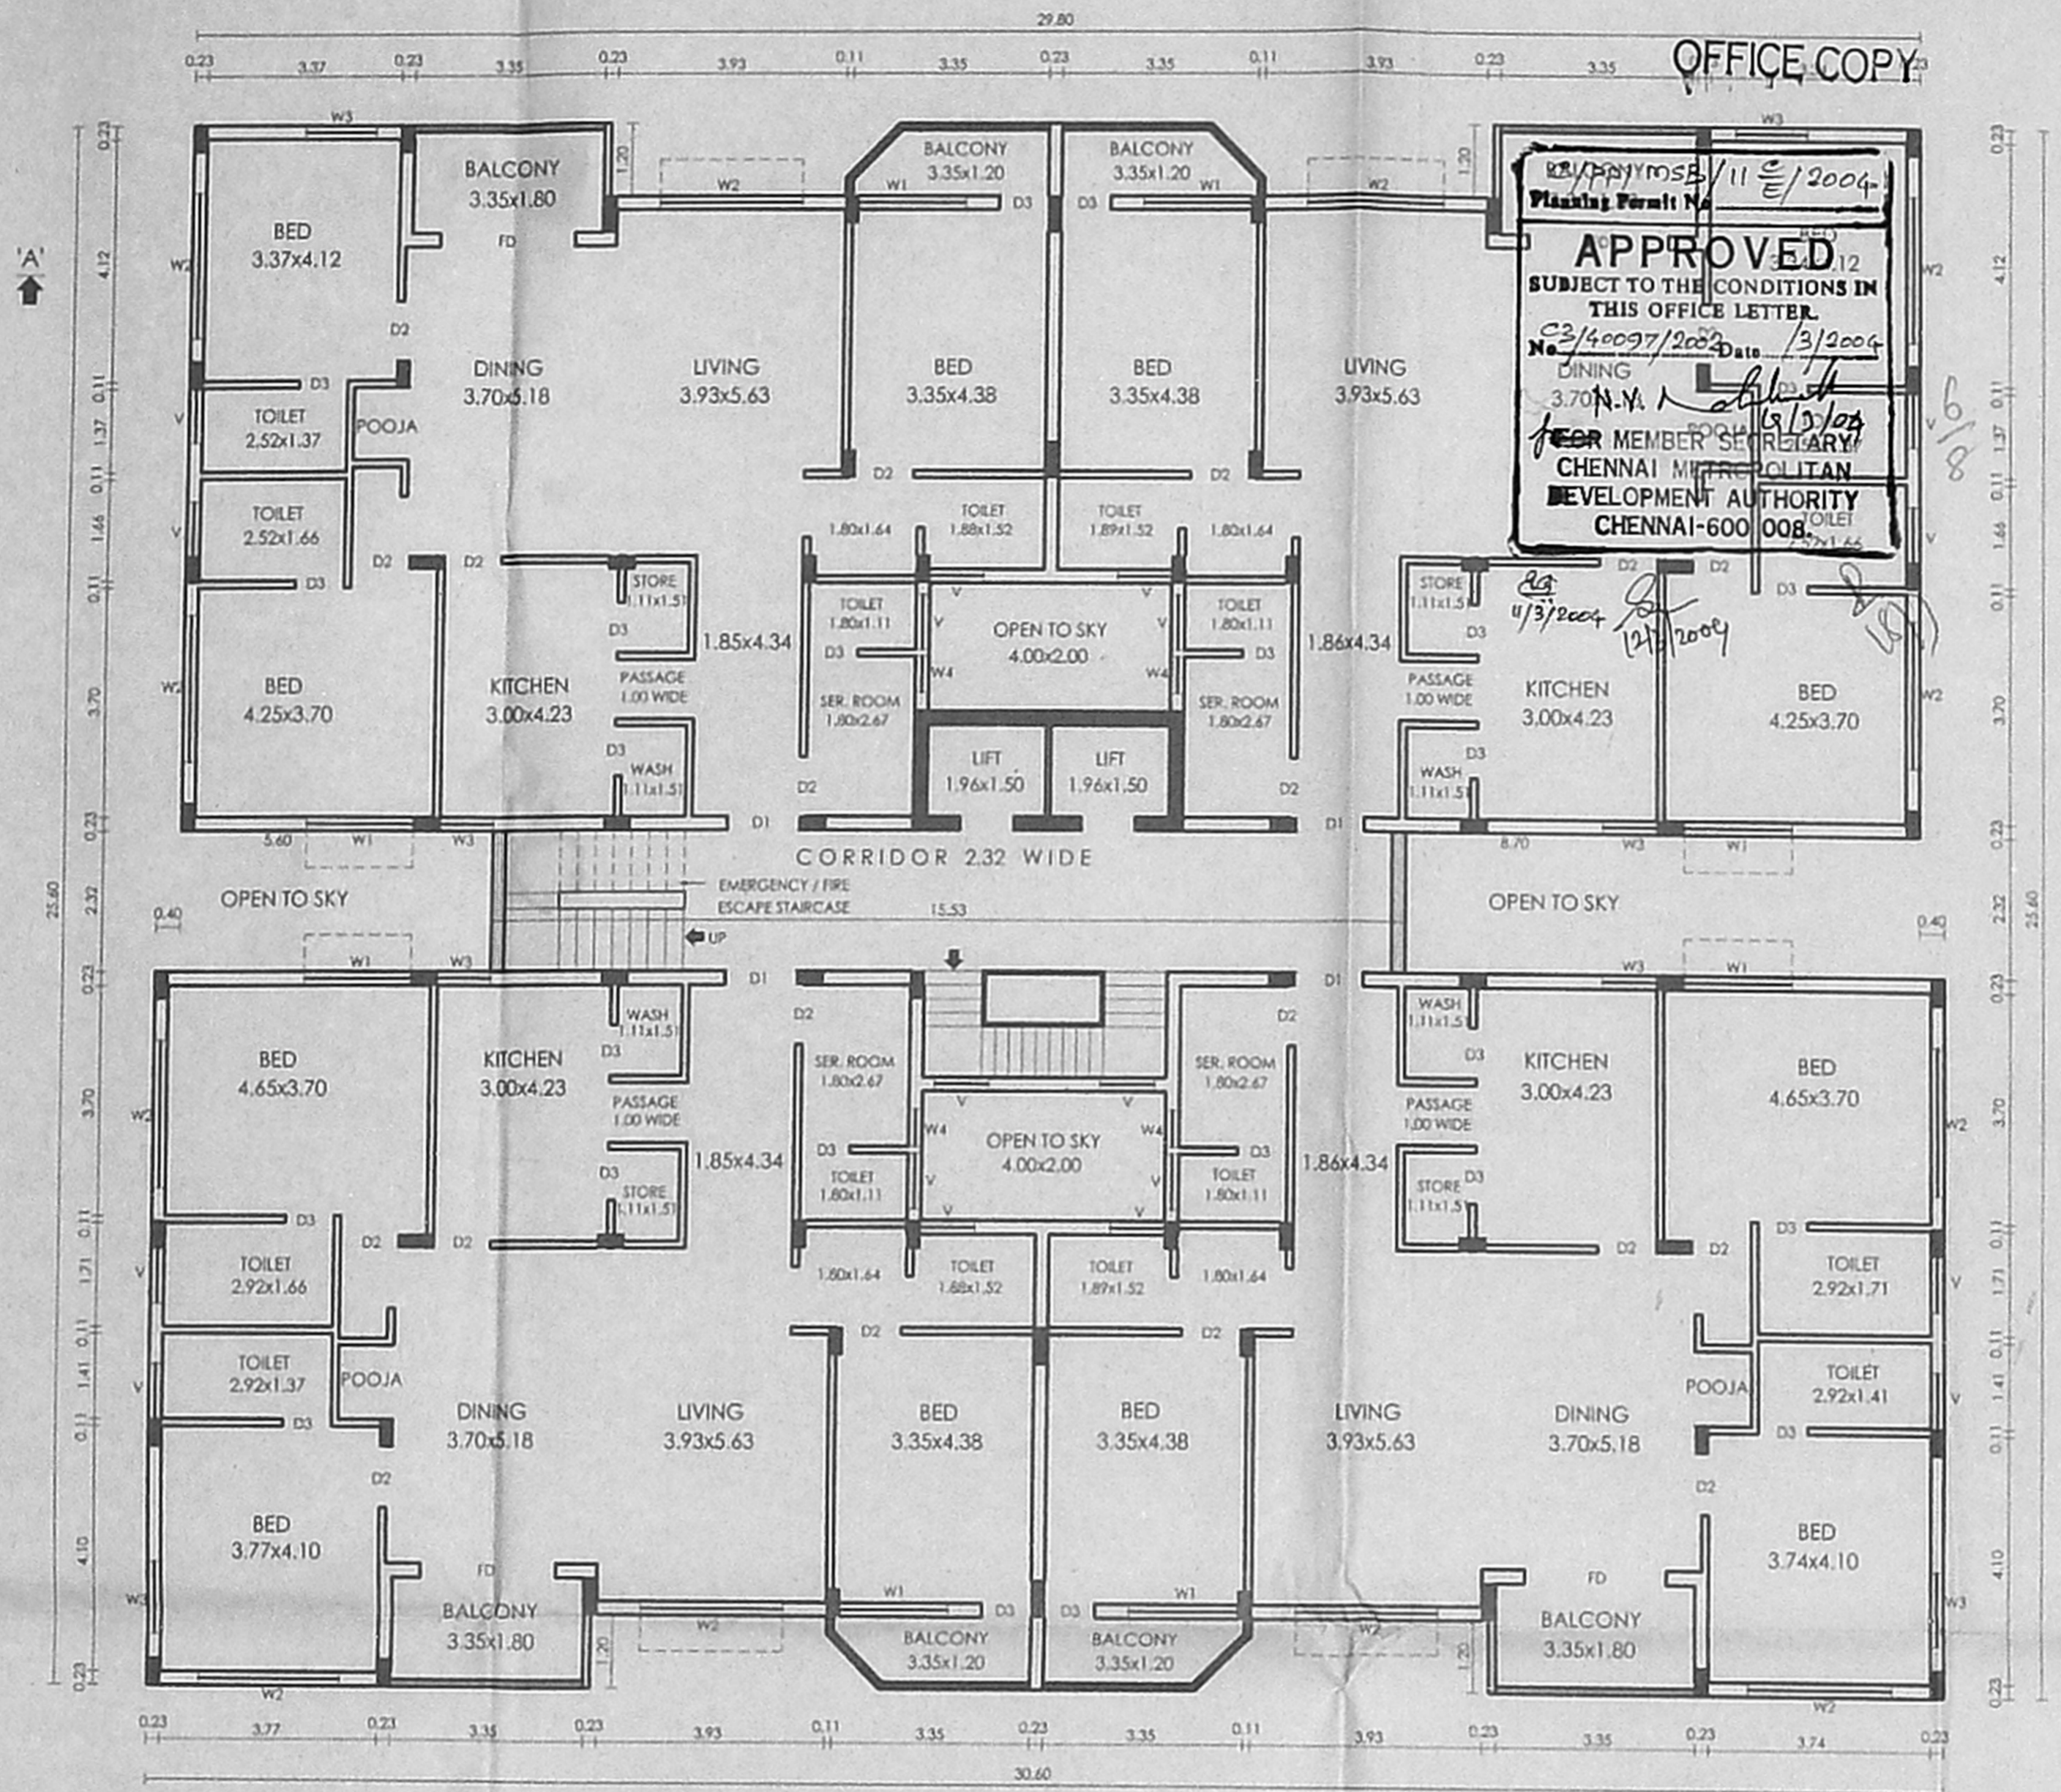

Approved
SUBJECT TO THE CONDITIONS IN THIS OFFICE LETTER.
No. C3/40097/2004 Date 13/2004
3.70 N.Y. 13/2004
MEMBER SECRETARY
CHENNAI METROPOLITAN DEVELOPMENT AUTHORITY
CHENNAI-600 008

CMDA C3/PP NO: 1
C. No. C3/40097/2004
Asst.
Scrutiny:
PAR: -
NORTH POINT:
A. P.

1st, 2nd & 3rd FLOOR PLAN
(TYPICAL FLOOR)

NOTES:
SCALE = 1:100
ALL DIMENSIONS ARE MENTIONED IN 'METRES'

PLAN SHOWING THE RESIDENTIAL FLATS, EXISTING SANCTION GF+3 ABOVE THAT 4th, 5th, 6th AND A SMALL PORTION 7th FLOOR, AT DOOR No.11,12 & 13, R.S.No.109/1, HADDOWS ROAD FIRST STREET, CHENNAI.

EXISTING SANCTION VIDE PPA No.1770/B/10/86 AND BUILDING PERMIT No.68/86 dt 13.02.86

(Handwritten Signature)

APPLICANT'S SIGNATURE

(Handwritten Signature)
R. PRAVEEN, B.E.
CLASS I LICENCED SURVEYOR
REG. No. 1021
1 Dr. MU. VA. STREET,
ARUMBAKKAM, CHENNAI-106.

(Handwritten Signature)
R. NAREN, B.E.
CLASS I LICENCED SURVEYOR
REG. No. 494
1, Dr. MU. VA. STREET
ARUMBAKKAM, CHENNAI-106.


LICENCED SURVEYOR

CMDA C3/PP NO: 1
 C No. C3/40097/2002
 Part -
 Part 1 -
 A. P.
 D. P.


OFFICE COPY

C/PP/MSB/11 D/2004
 Planning Permit No.
APPROVED
 SUBJECT TO THE CONDITIONS IN THIS OFFICE LETTER.
 C3/40097/2002 13/2004
 15/2/04
 MEMBER SECRETARY
 CHENNAI METROPOLITAN
 DEVELOPMENT AUTHORITY
 CHENNAI-600 006.

NORTH POINT

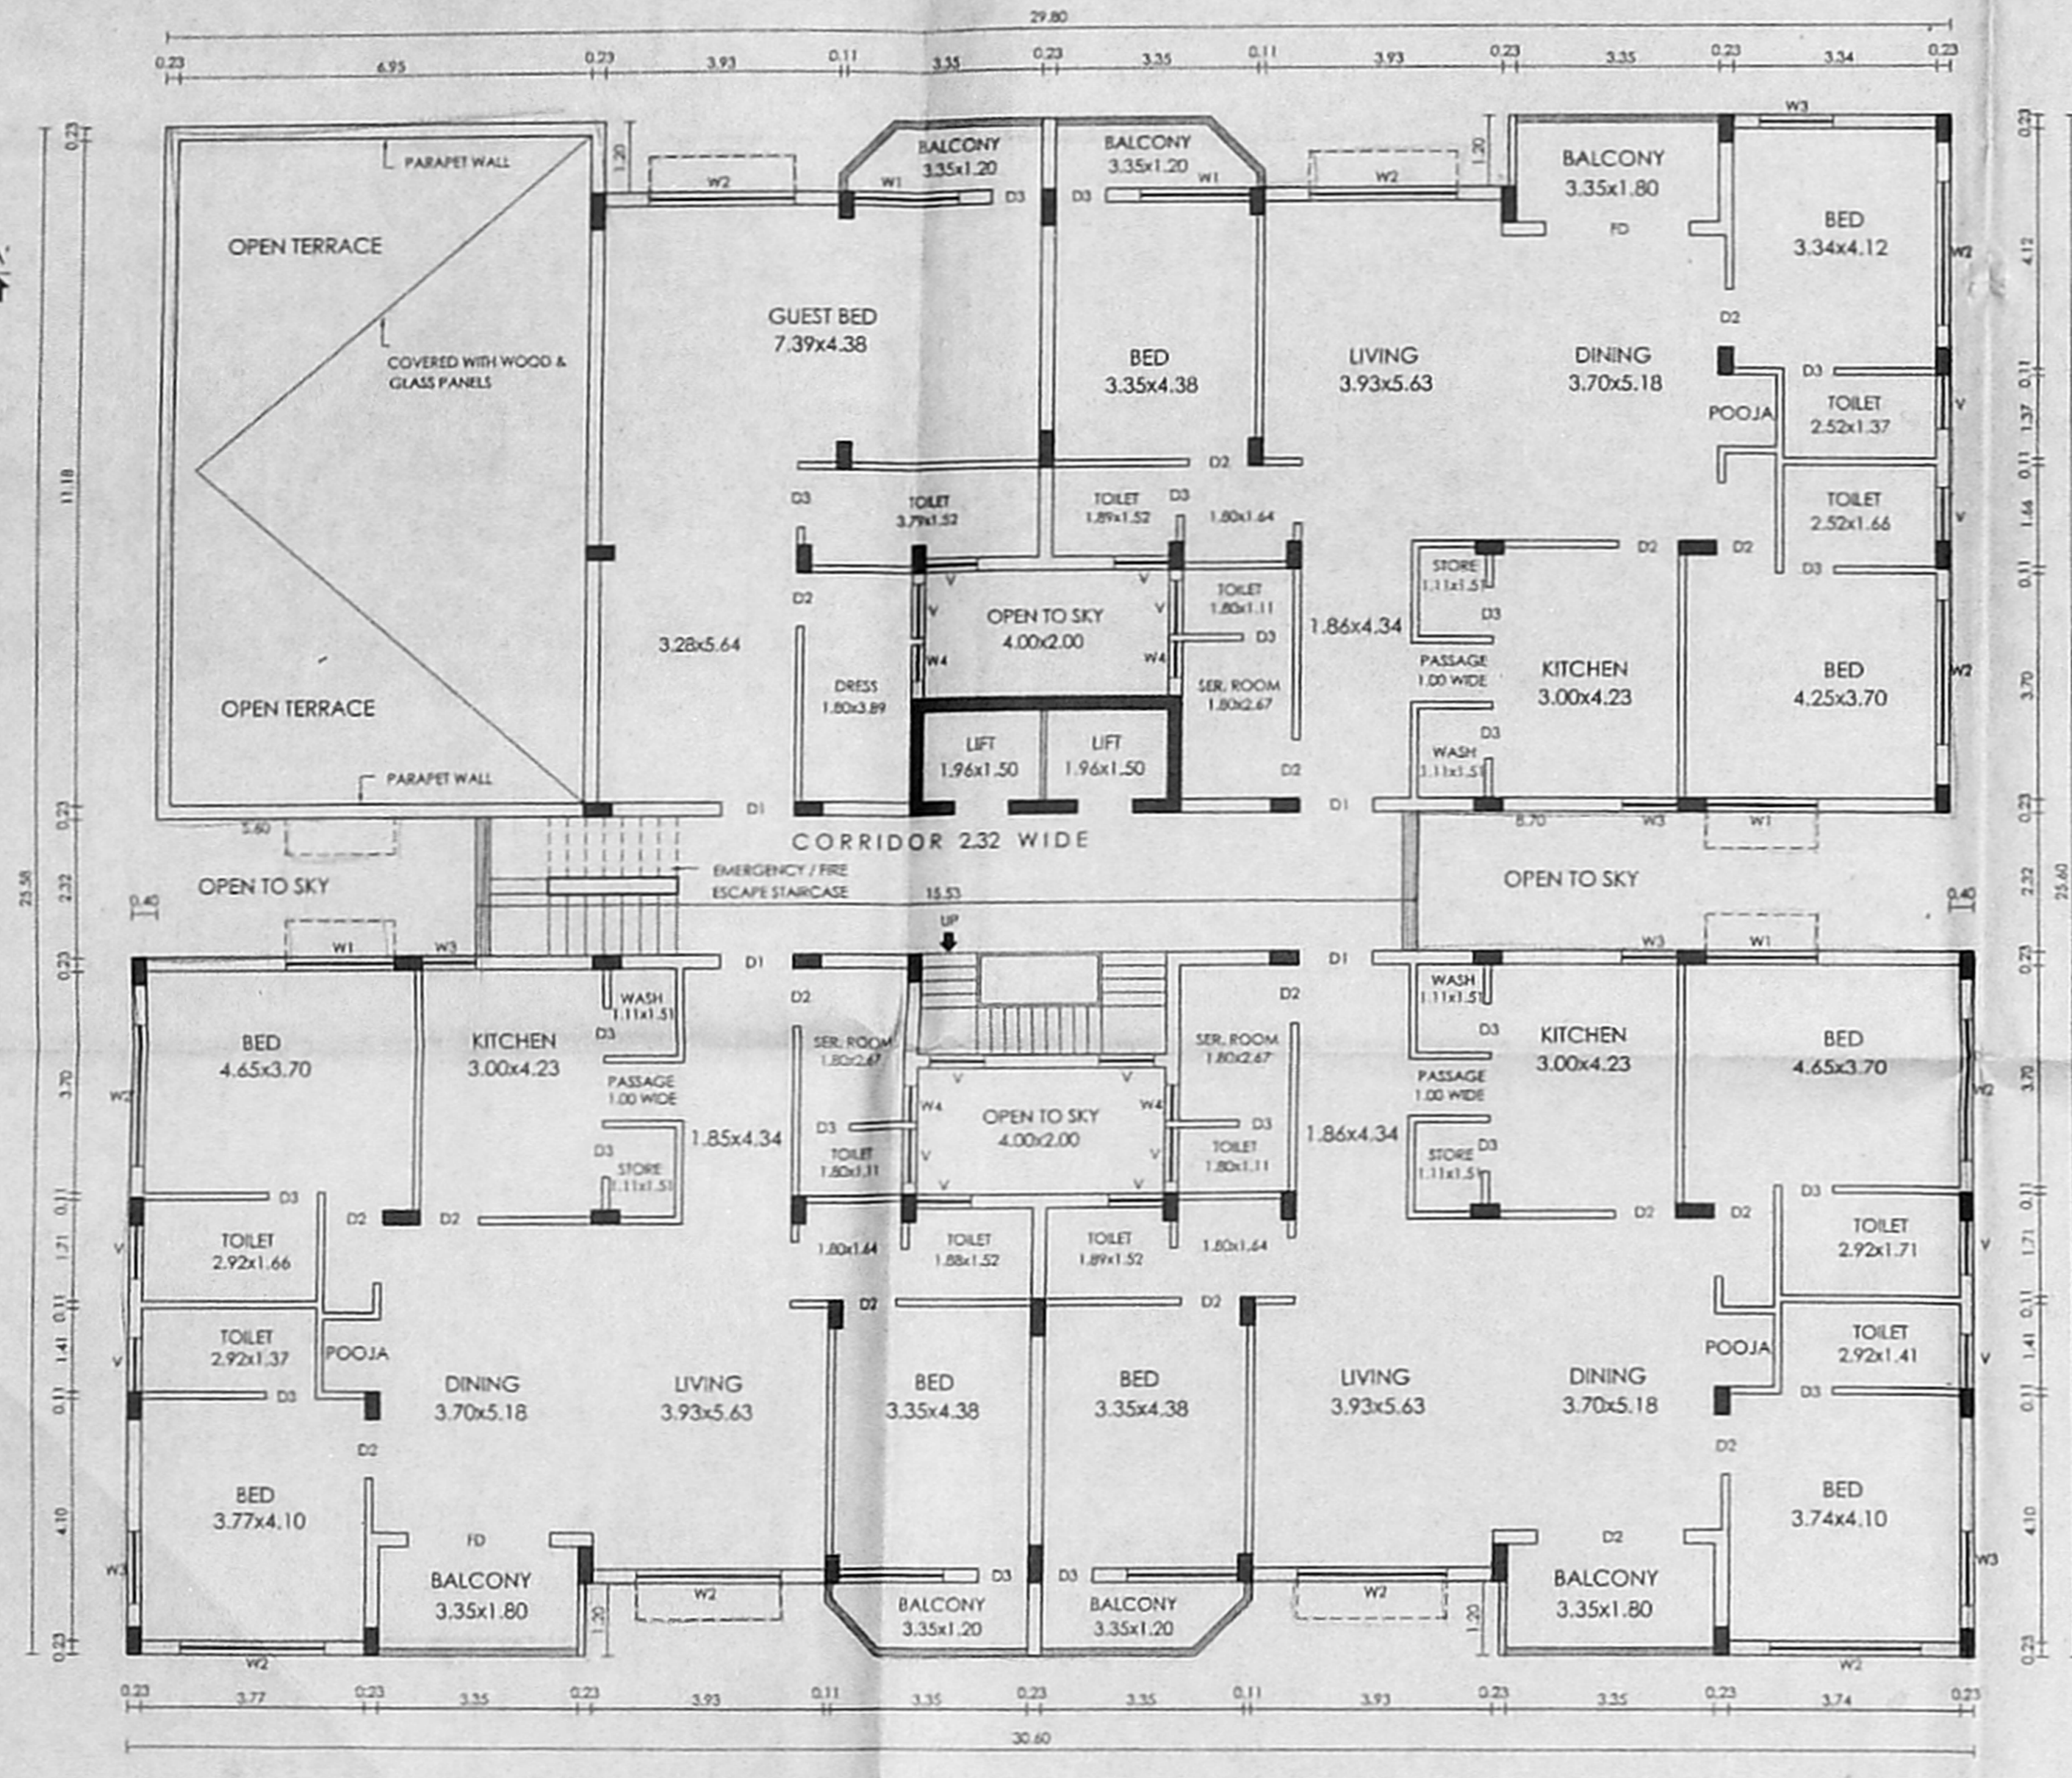

SIXTH FLOOR PLAN

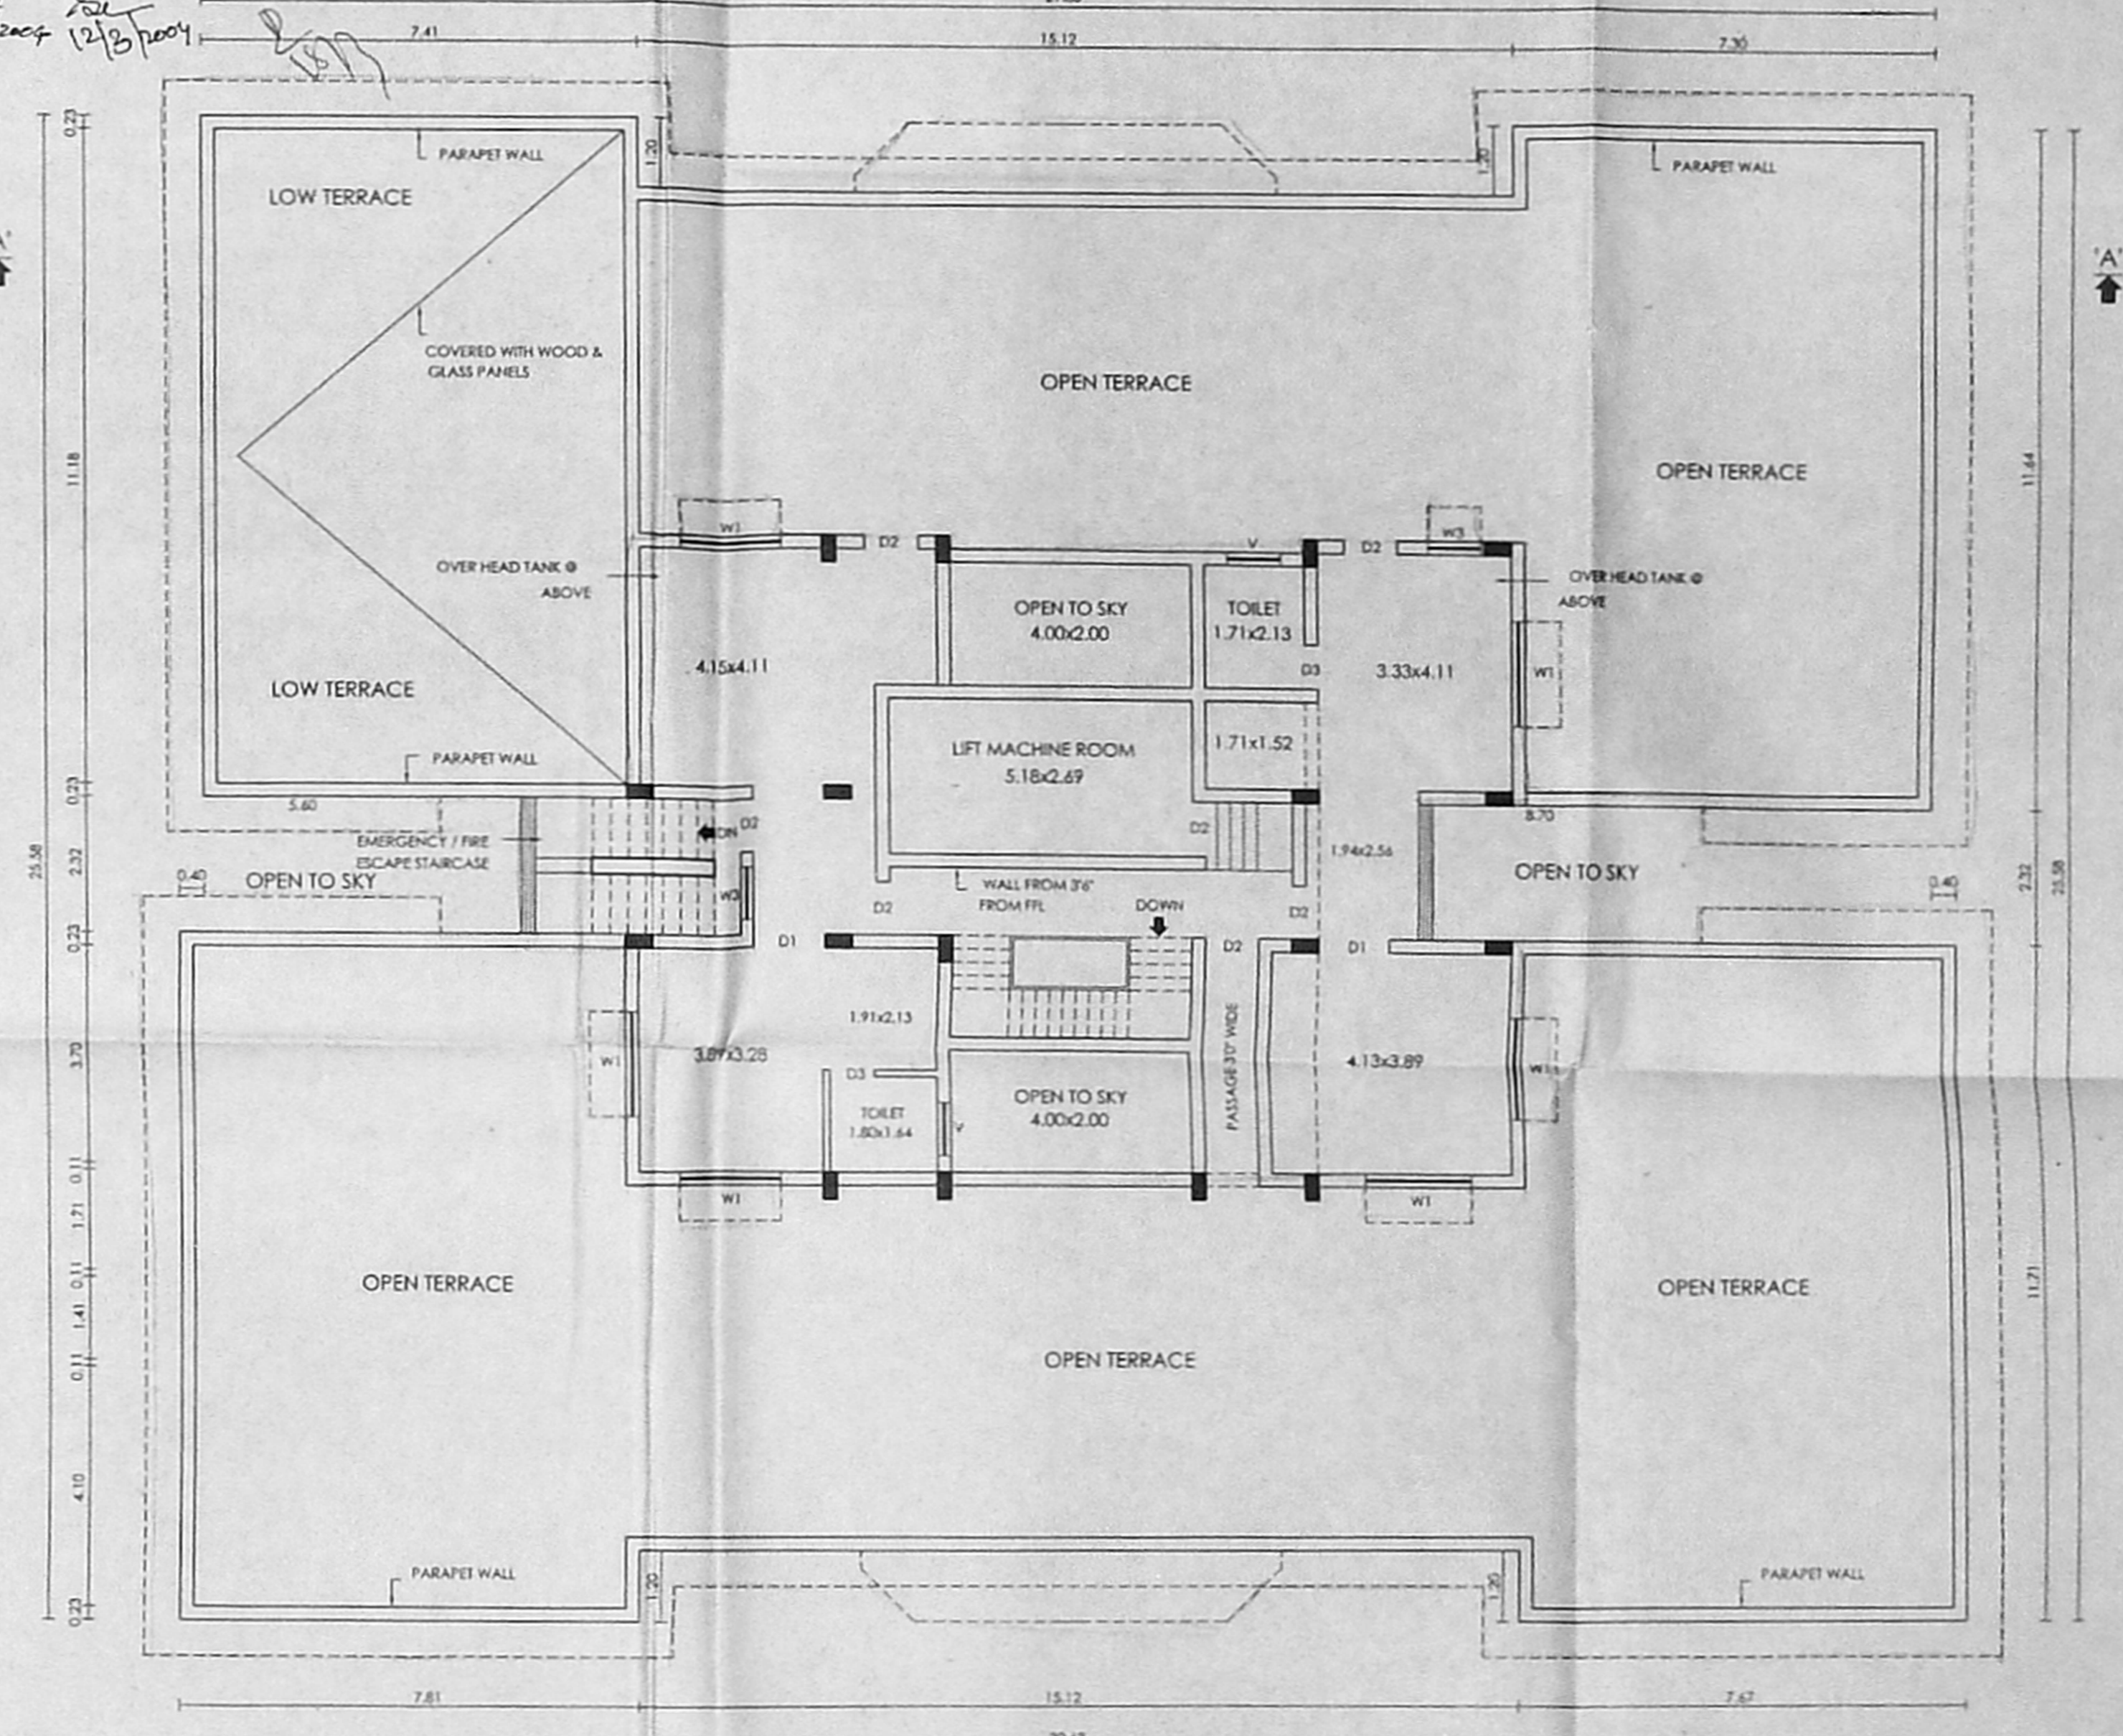

7th FLOOR PART CUM TERRACE PLAN

R. PRAVEEN, B.E.
 CLASS I LICENCED SURVEYOR
 REG. No. 1021
 1, DE. MU. VA. STREET,
 ARUMBAKKAM, CHENNAI-106.

PLAN SHOWING THE RESIDENTIAL FLATS, EXISTING SANCTION GF+3 ABOVE THAT 4th, 5th, 6th AND A SMALL PORTION 7th FLOOR. AT DOOR No.11,12 & 13, R.S.No.109/1, HADDOWS ROAD FIRST STREET, CHENNAI.
 EXISTING SANCTION VIDE PPA No.1770/B/10/86 AND BUILDING PERMIT No.68/86 dt 13.02.86

COLOR INDEX:
 TO BE SANCTIONED

NOTES:
 SCALE - 1:100
 ALL DIMENSIONS ARE MENTIONED IN 'METRES'

APPLICANT'S SIGNATURE

R. NAREN, B.E.
 CLASS I LICENCED SURVEYOR
 REG. No. 434
 1, DE. MU. VA. STREET,
 ARUMBAKKAM, CHENNAI-106.

LICENCED SURVEYOR

OFFICE COPY


C/PP/MSB/11 E/2004
 Planning Permit No. E/2004
APPROVED
 SUBJECT TO THE CONDITIONS IN
 THIS OFFICE LETTER.
 C3/40097/2002 Date 13/2004
 No. 19/3/04
 N.Y. Kalimuthu
 MEMBER SECRETARY
 CHENNAI METROPOLITAN
 DEVELOPMENT AUTHORITY
 CHENNAI-600 008.

11/3/2004 12/3/2004


90x63

SHEET NO. 3
 C3/40097/02
 CMDA C3/PP NO: 1
 C No. C3/40097/2002
 A set: N
 Scrutiny:
 PART-I
 PART-II
 A. P.
 D. P.

NORTH POINT

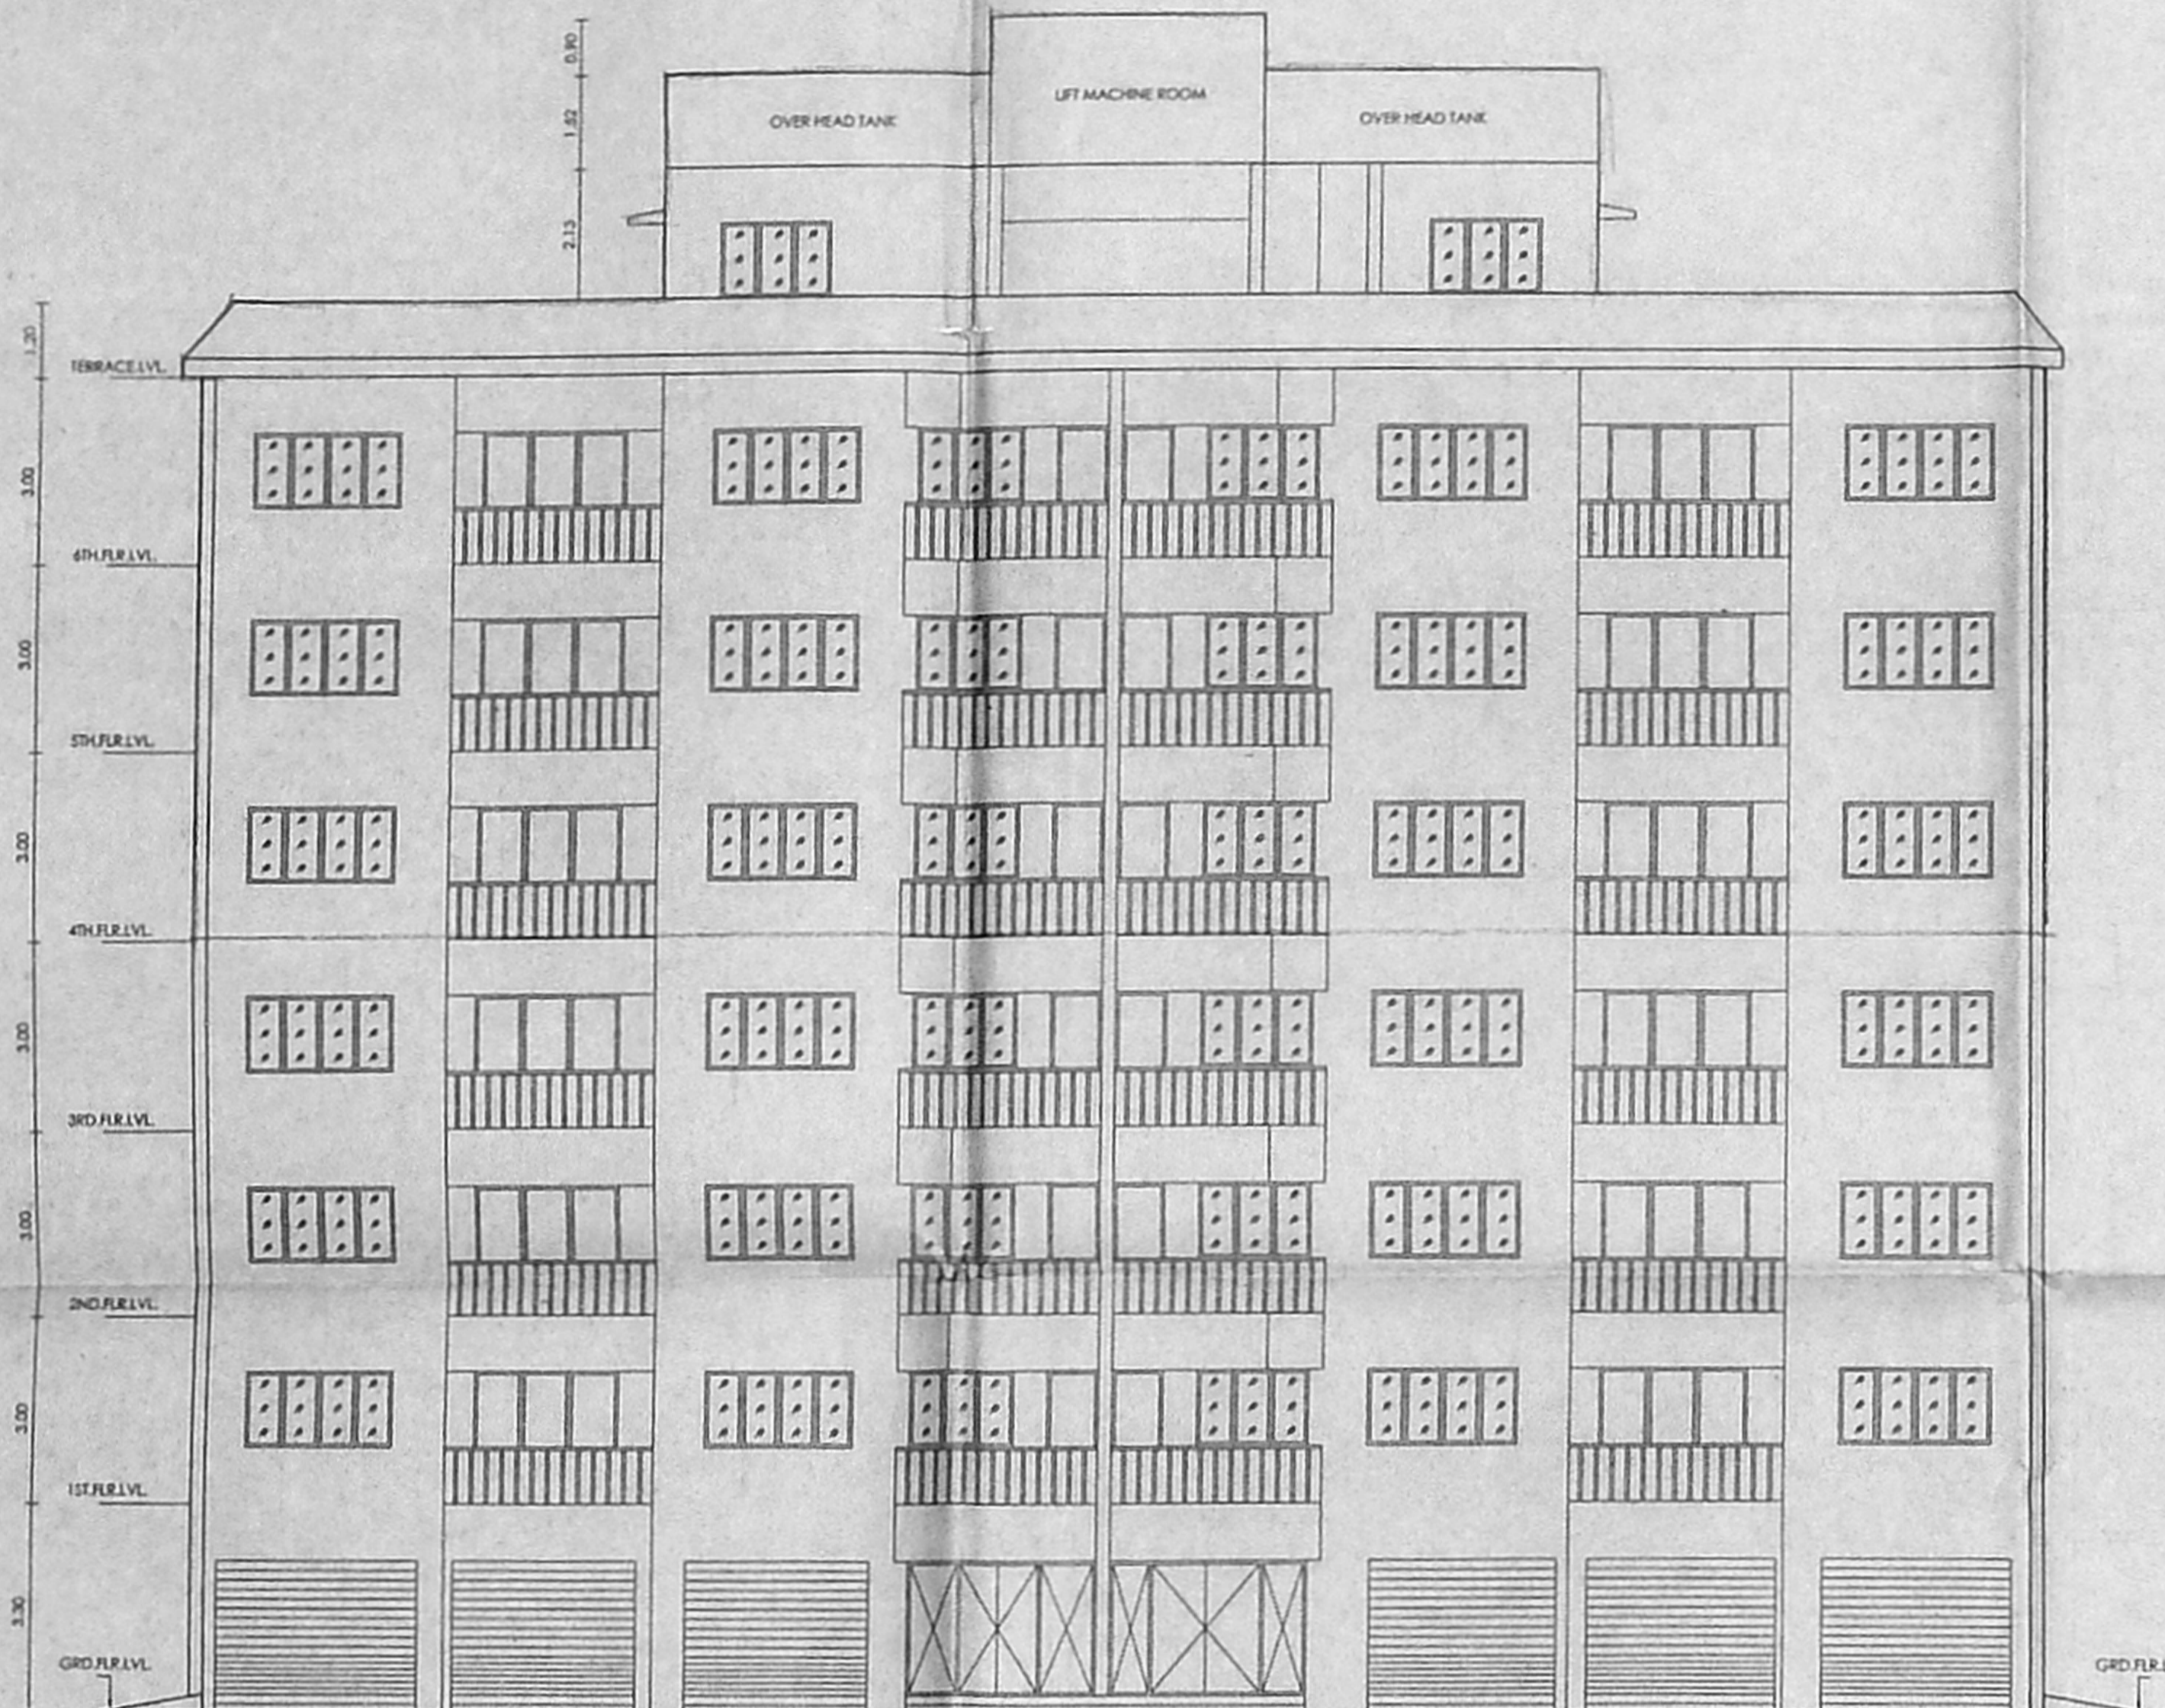

ELEVATION

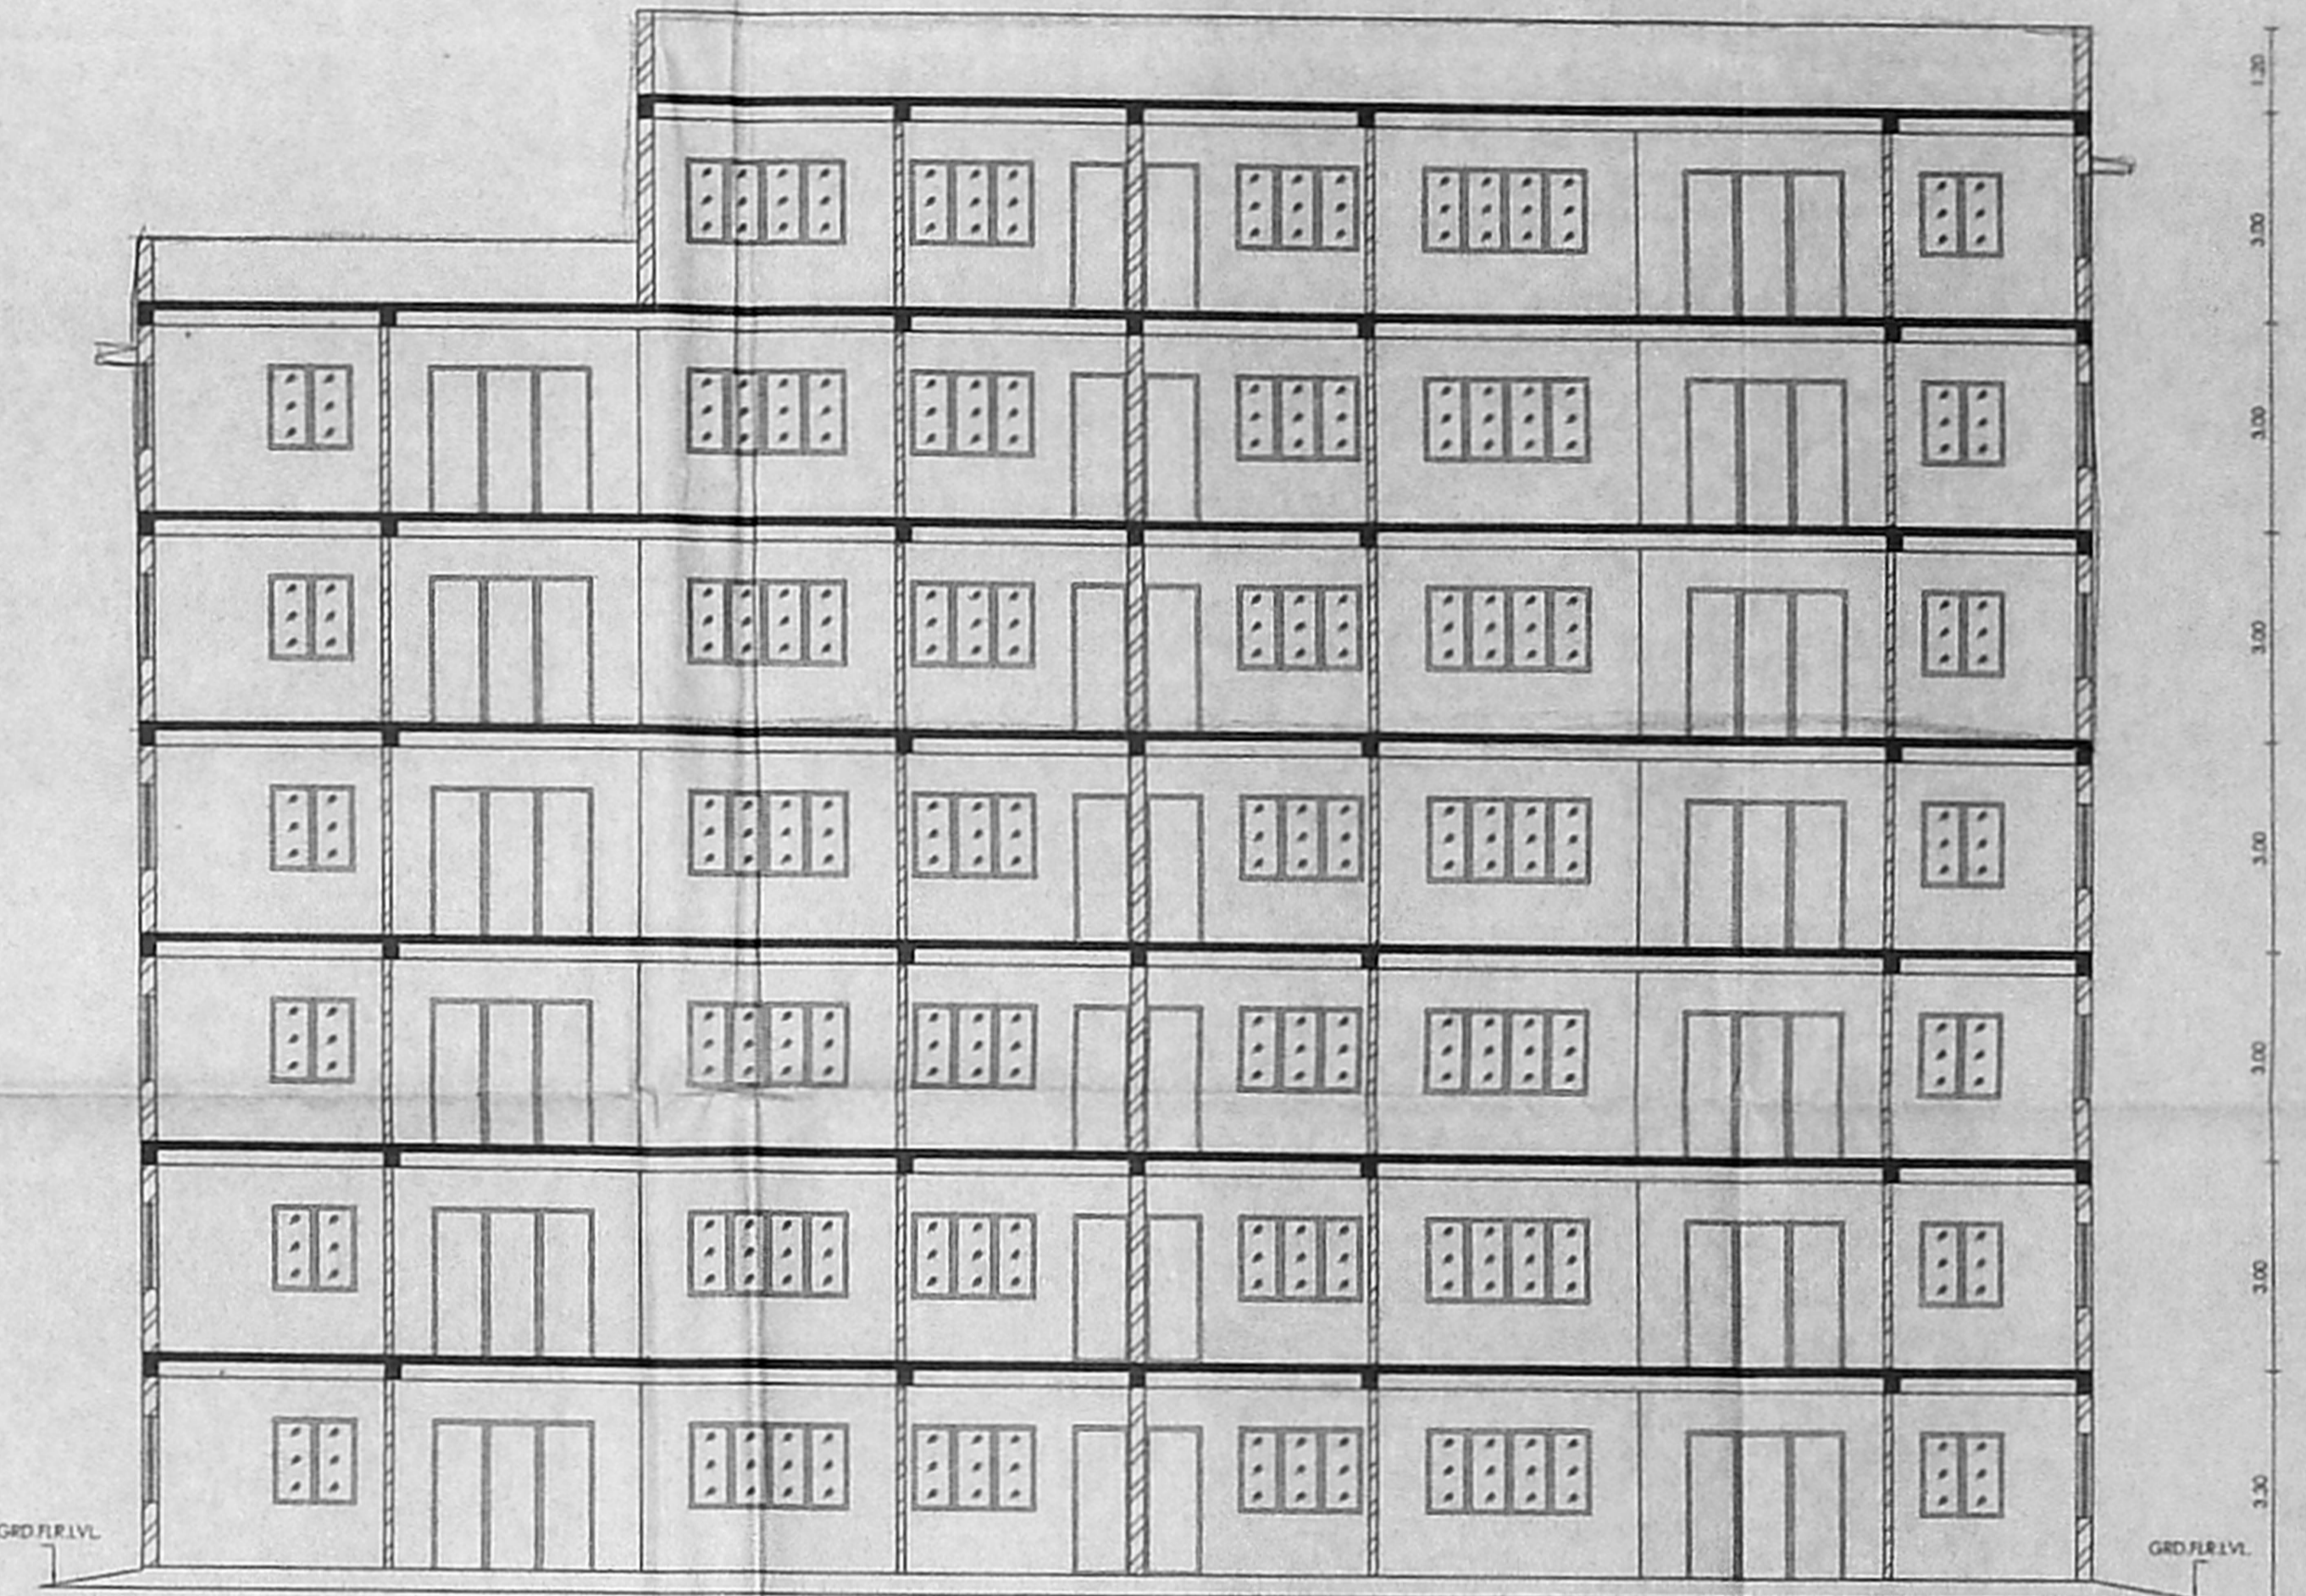

SECTIONAL DETAILS ON 'A-A'

R. PRAVEEN, B.E.
 CLASS I LICENCED SURVEYOR
 REG. No. 7027
 1, Dr. MU. VA. STREET,
 ARUMBAKKAM, CHENNAI - 100.



R. NAREN, B.E.
 CLASS I LICENCED SURVEYOR
 REG. No. 4924
 1, Dr. MU. VA. STREET,
 ARUMBAKKAM, CHENNAI - 100.

PLAN SHOWING THE RESIDENTIAL FLATS, EXISTING SANCTION GF+3 ABOVE THAT 4th, 5th, 6th AND A SMALL PORTION 7th FLOOR, AT DOOR No.11,12 & 13, R.S.No.109/1, HADDOWS ROAD FIRST STREET, CHENNAI.
 EXISTING SANCTION VIDE PPA No.1770/B/10/86 AND BUILDING PERMIT No.68/86 dt 13.02.86

COLOR INDEX:
 TO BE SANCTIONED

NOTES:
 SCALE - 1:100
 ALL DIMENSIONS ARE MENTIONED IN 'METRES'

APPLICANT'S SIGNATURE

LICENCED SURVEYOR