




ELEVATION

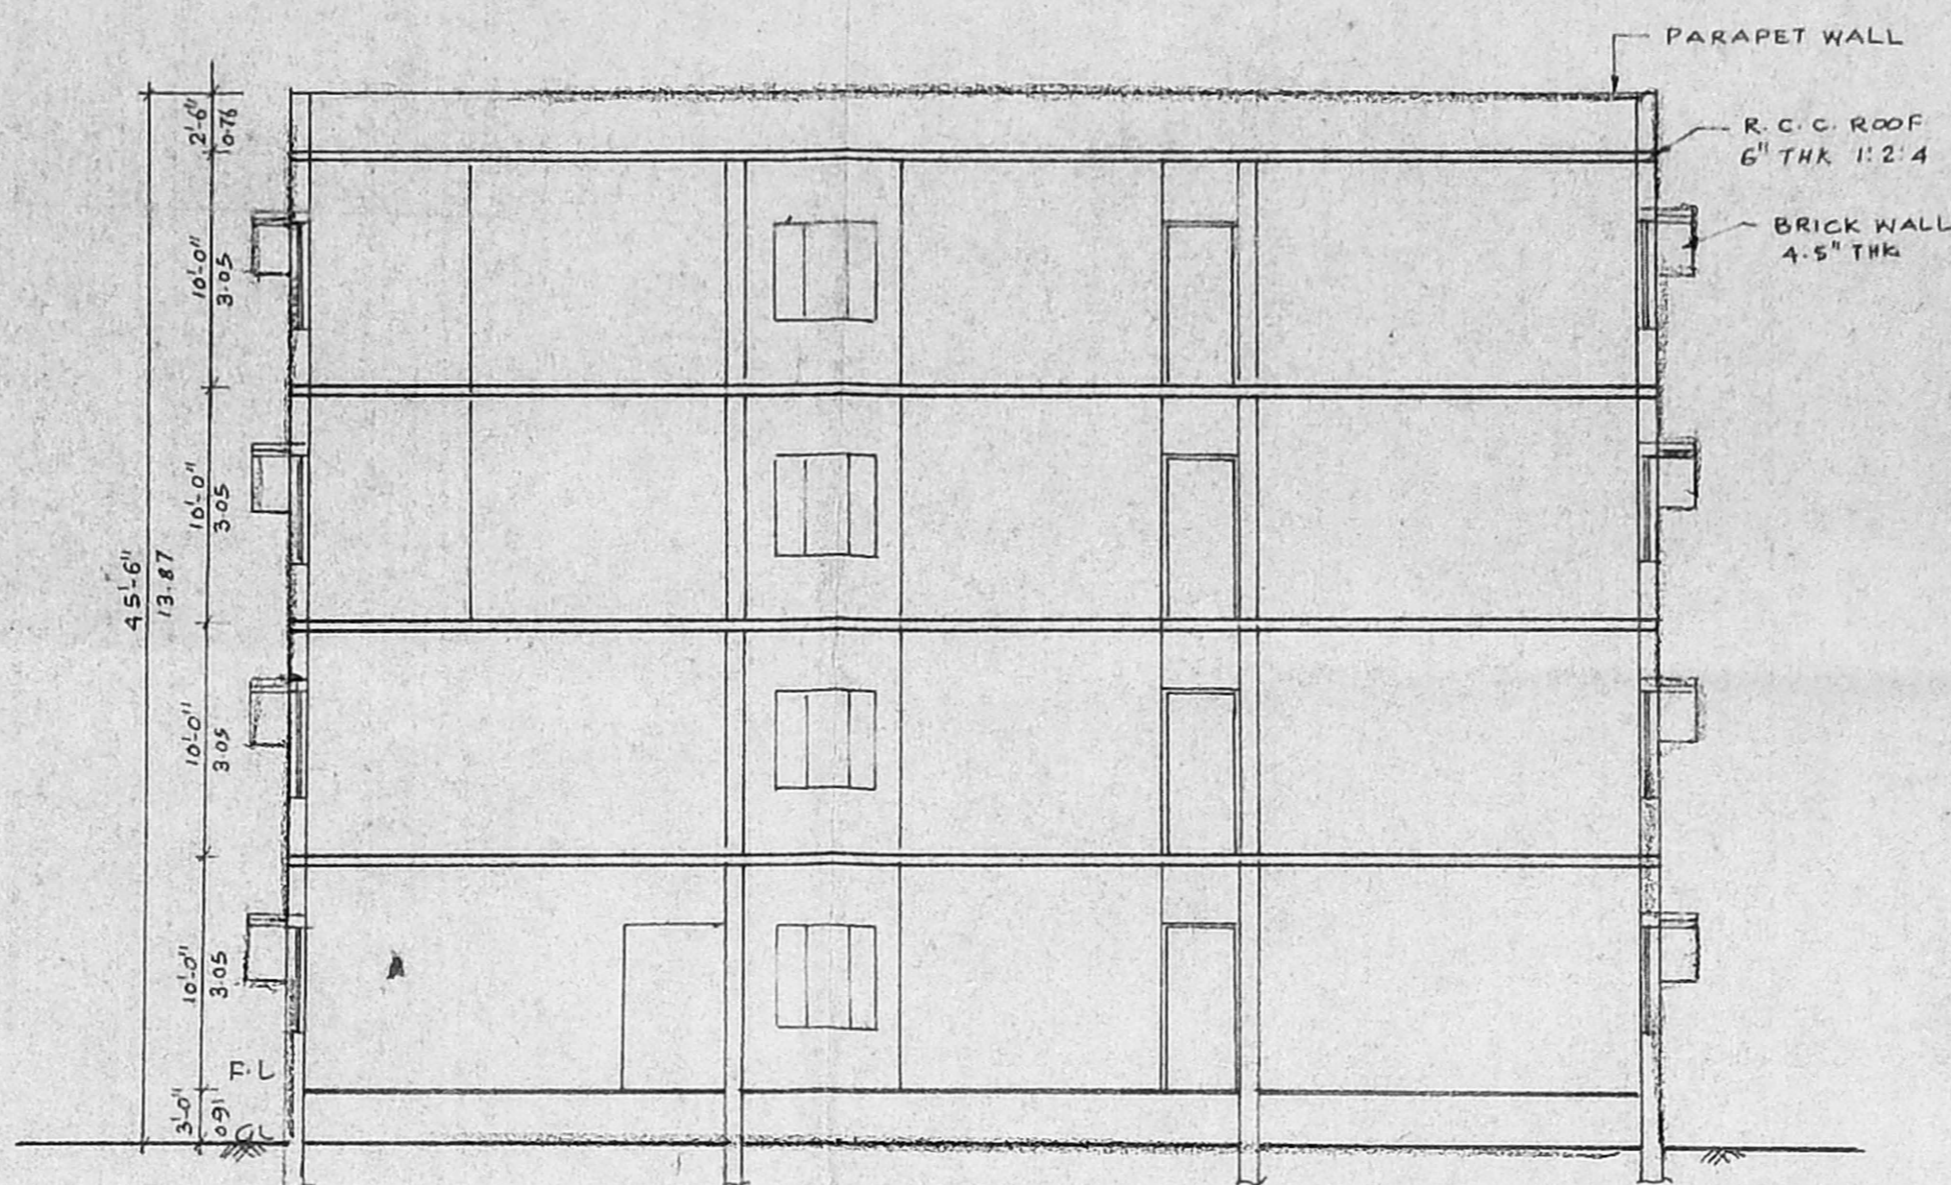

SECTION-AA

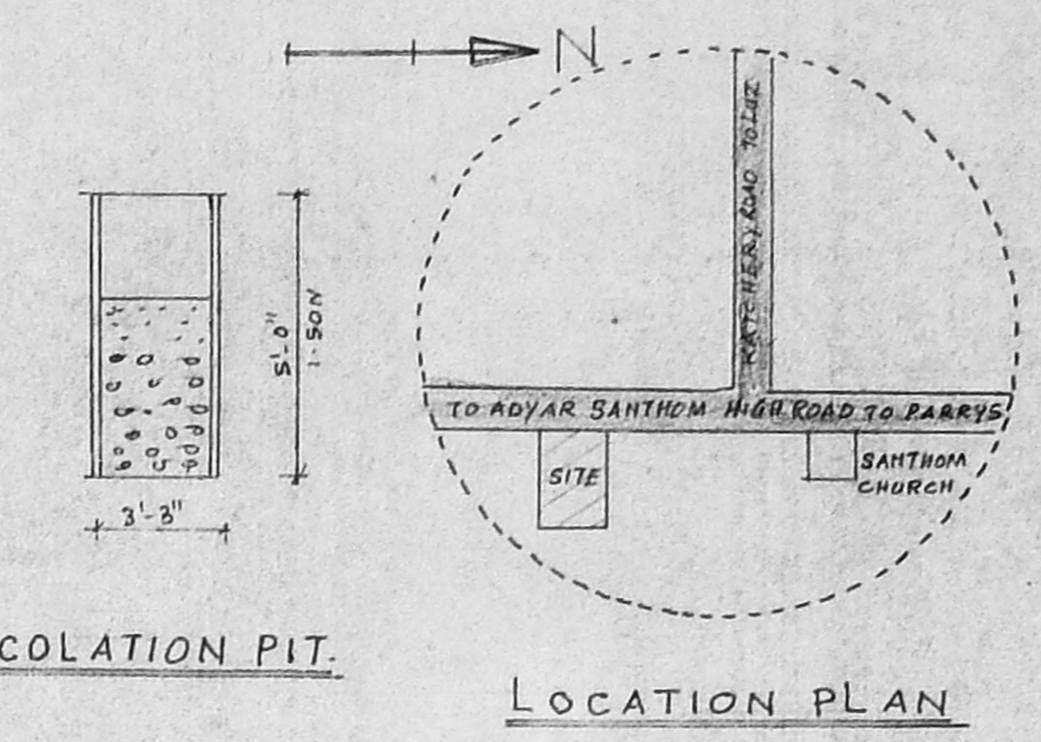


LOCATION PLAN

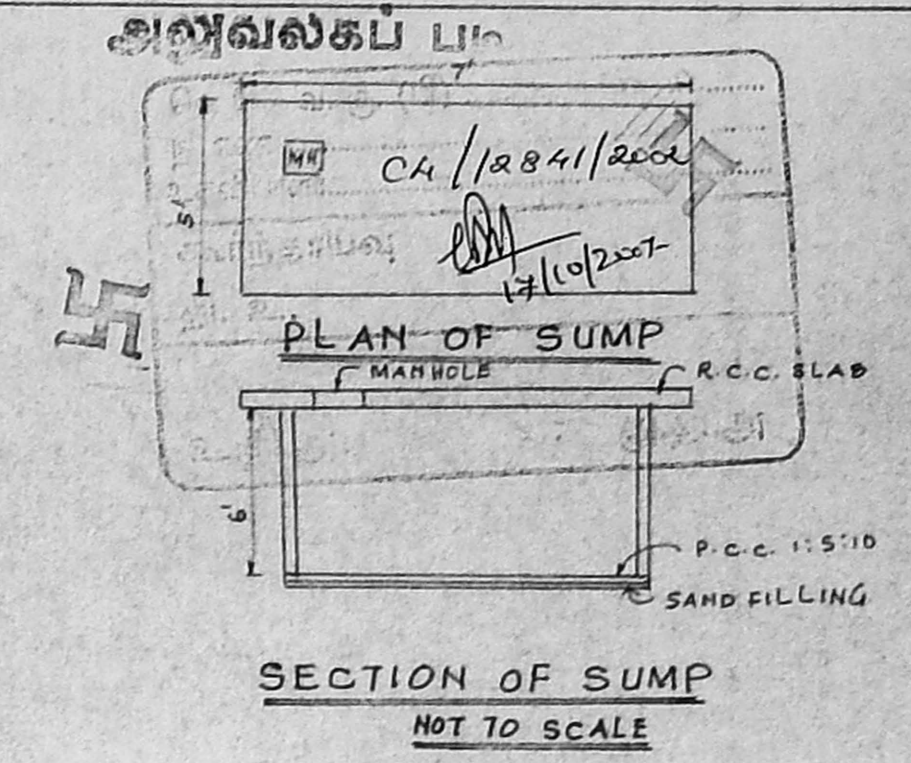


SECTION OF SUMP NOT TO SCALE


PERCOLATION PIT.

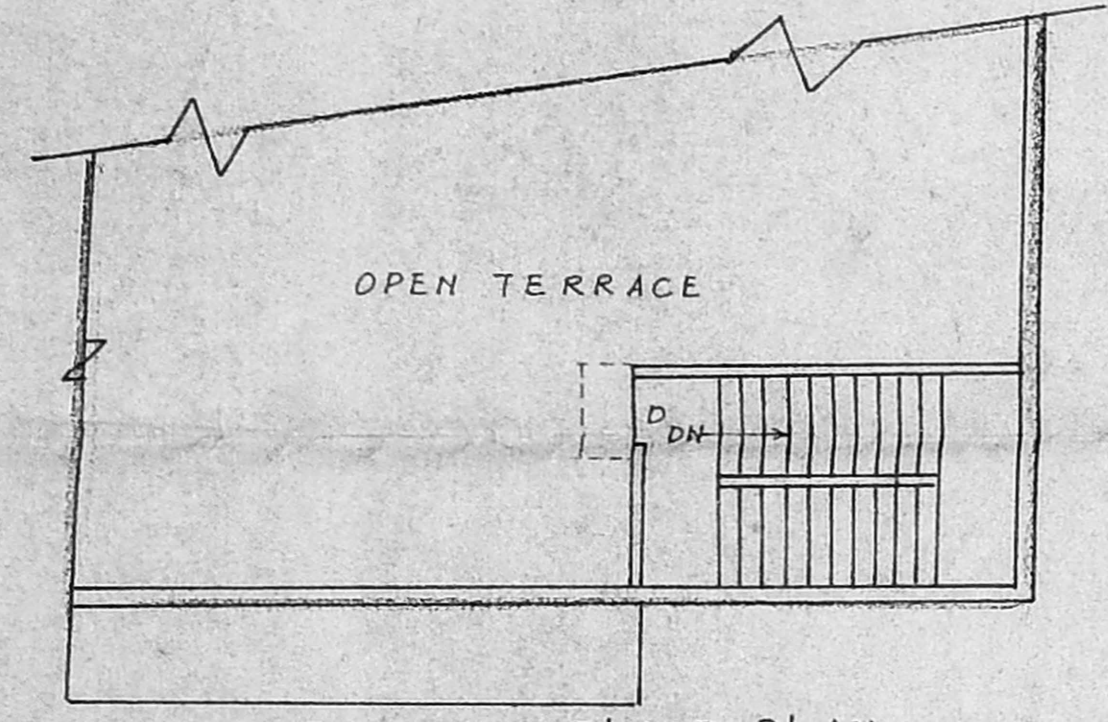

TERRACE FLOOR PLAN

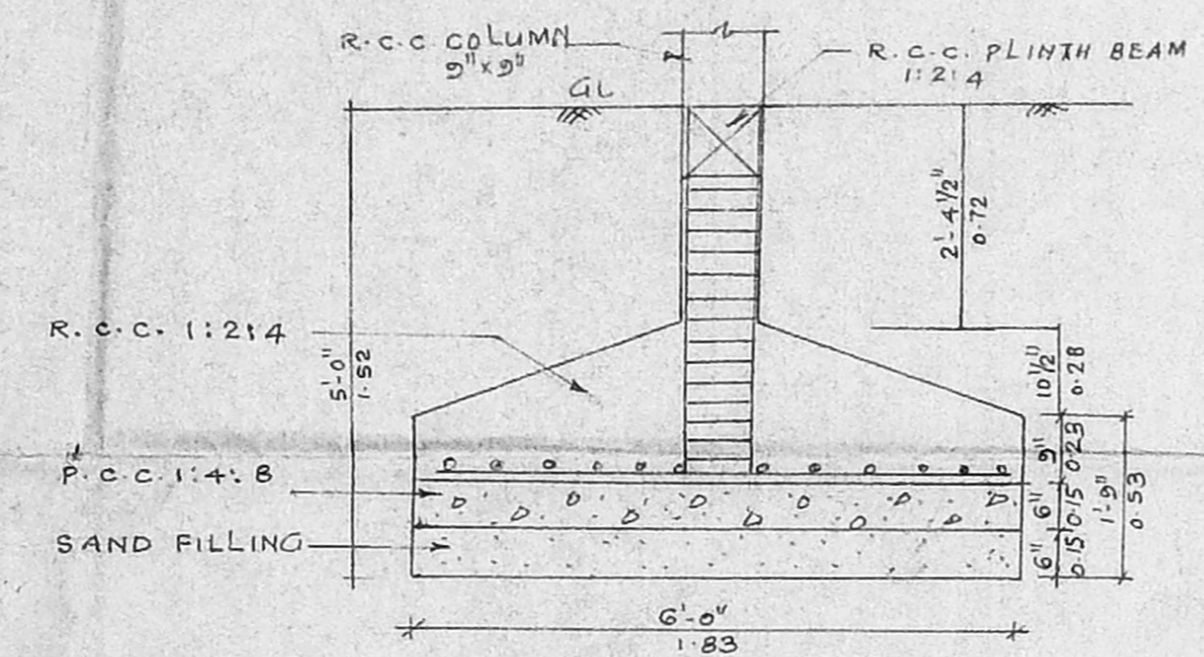

FOUNDATION DETAILS

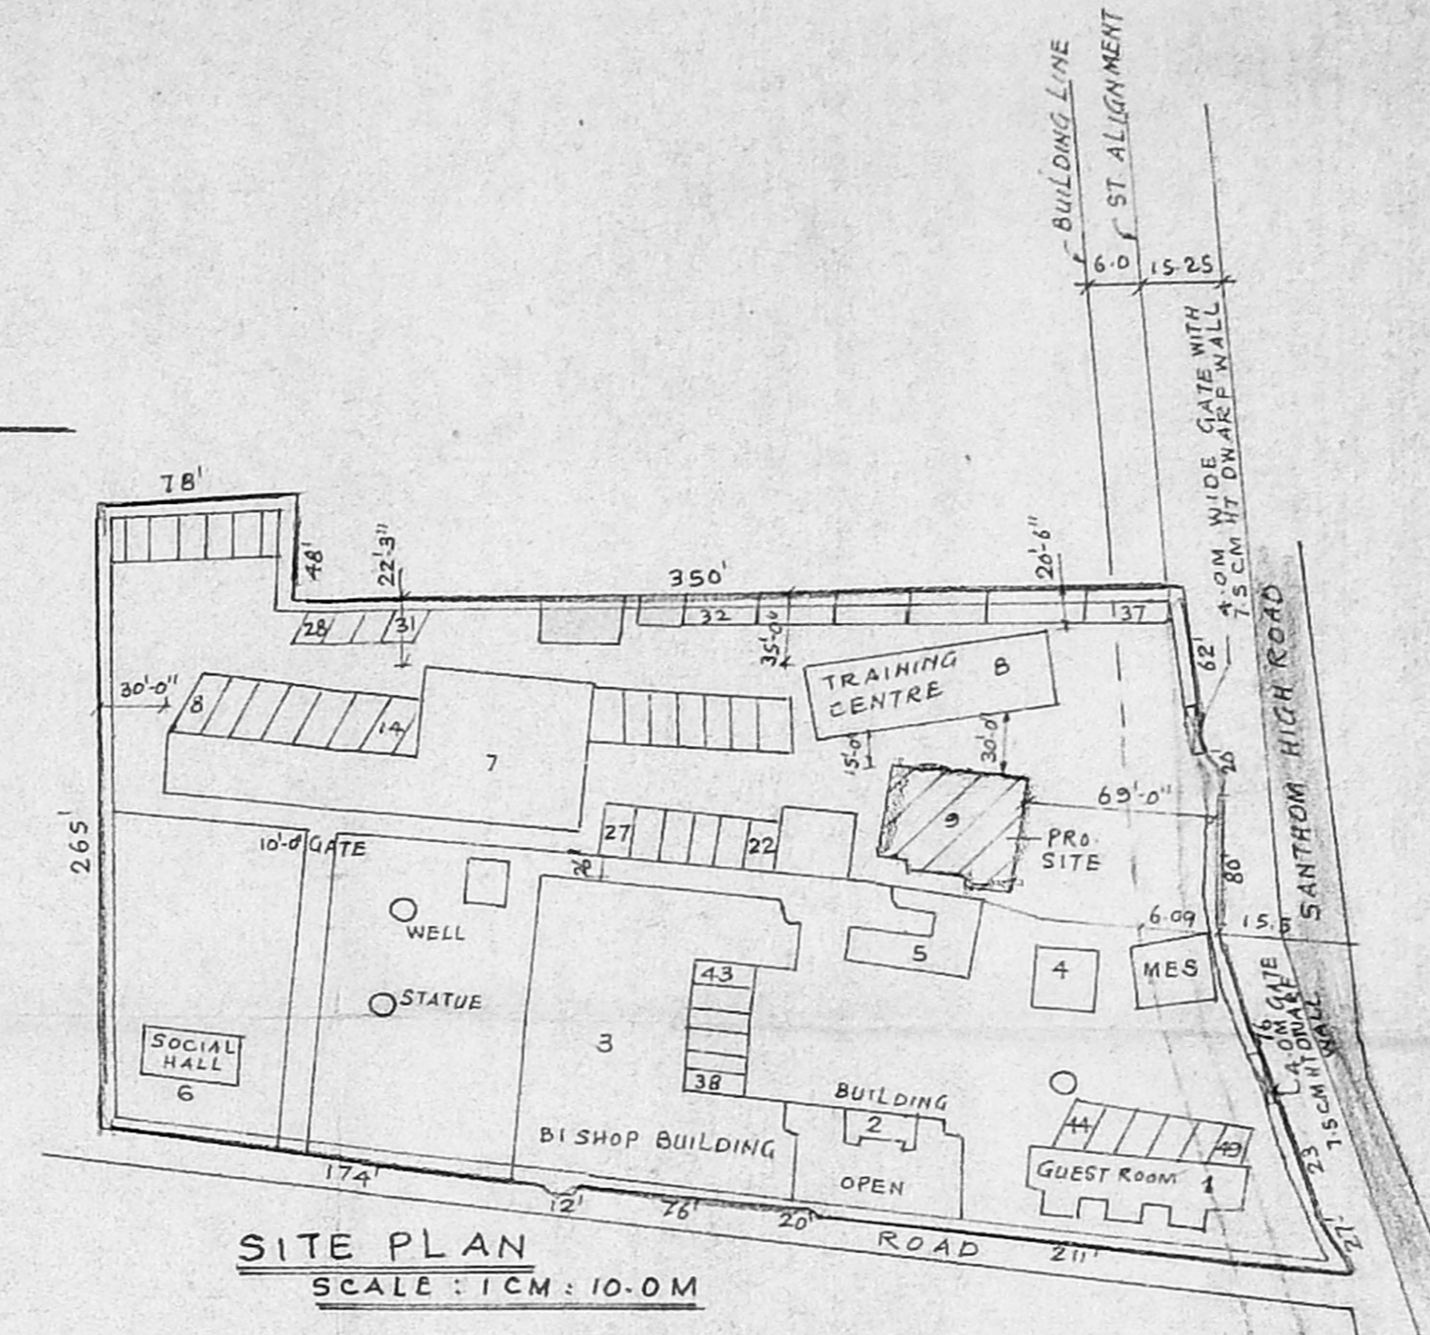

SITE PLAN SCALE: 1CM = 10.0M

SCHEDULE OF JOINERY

S.NO	TYPE	SIZE	DESCRIPTION
1	D	3'-6" x 7'-0"	DOOR
2	D1	3'-0" x 7'-0"	DOOR
3	D2	2'-6" x 6'-0"	DOOR
4	W	4'-0" x 4'-6"	WINDOW
5	W1	2'-6" x 4'-6"	WINDOW
6	V	2'-0" x 1'-6"	VENTILATOR

COLOUR INDEX

ROAD	[Symbol]
EXTG. BUILDING	[Symbol]
PROPOSED AREA	[Symbol]
BOUNDARY	[Symbol]
DEMOLITION	[Symbol]


AREA STATEMENT

AREA STATEMENT	Sq. FT	Sq. MT.
GROUND FLOOR	2518	233.92
FIRST FLOOR	2613	242.75
SECOND FLOOR	2613	242.75
THIRD FLOOR	2613	242.75
TOTAL PROPOSED AREA	10357	962.17


EXISTING BUILDING AREA STATEMENT

1 GROUND FLOOR AREA	1708	158.68
2 GROUND FLOOR AREA	270	25.08
3 GROUND & FIRST FLOOR AREA	18950	1761.15
4 GROUND FLOOR AREA	9200	854.68
5 GROUND FLOOR AREA	1045	97.08
6 GROUND FLOOR AREA	580	53.88
7 GROUND & FIRST FLOOR AREA	12000	1115.24
8 THREE FLOORS	10389	965.52
9 PROPOSED FLOOR AREA	10357	962.17
TOTAL FLOOR AREA	64499	5991.96


PLOT AREA	114600	10650.65
PLOT COVERAGE	36%	
F.S.I	0.55	

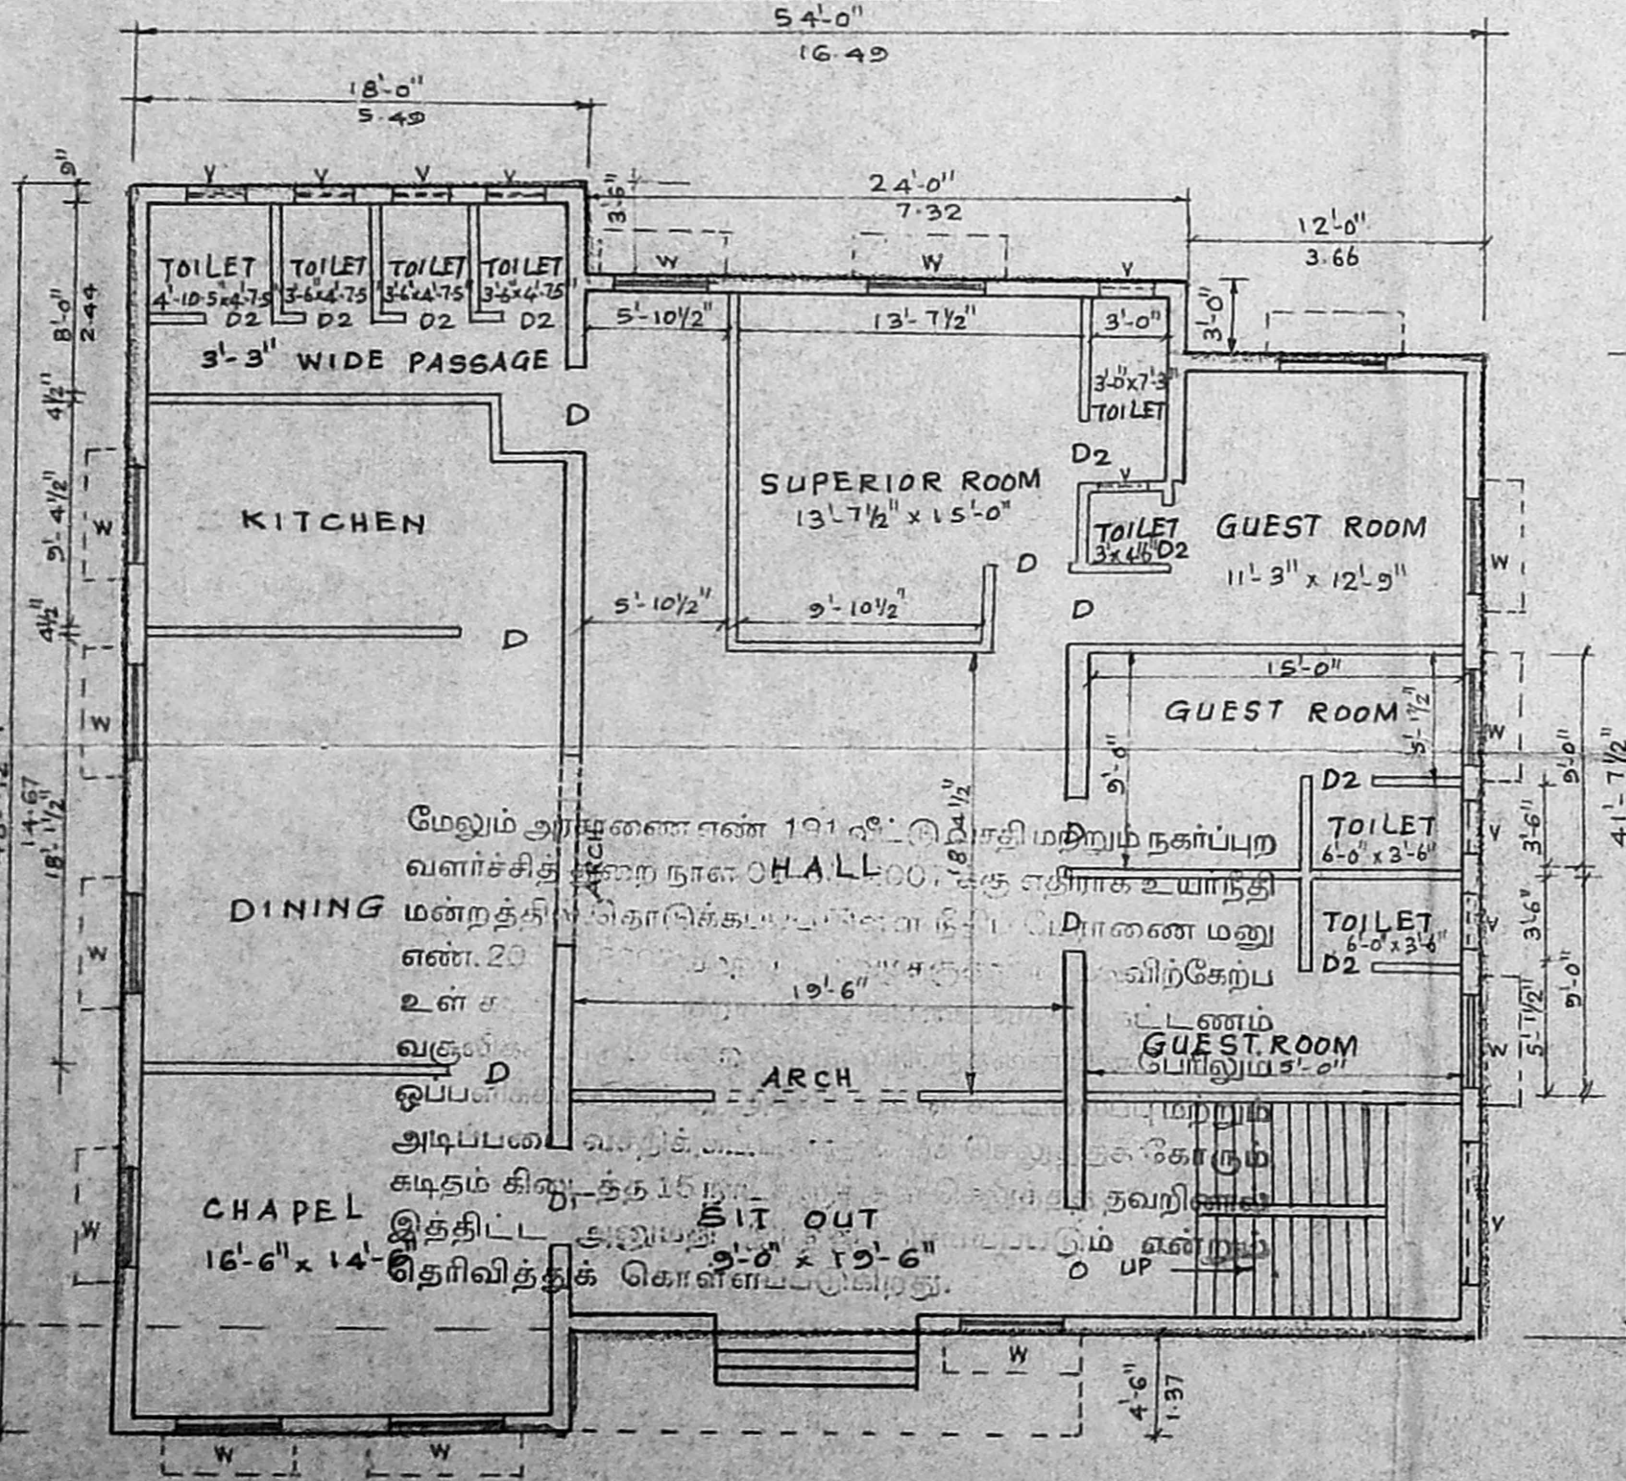

GROUND FLOOR PLAN

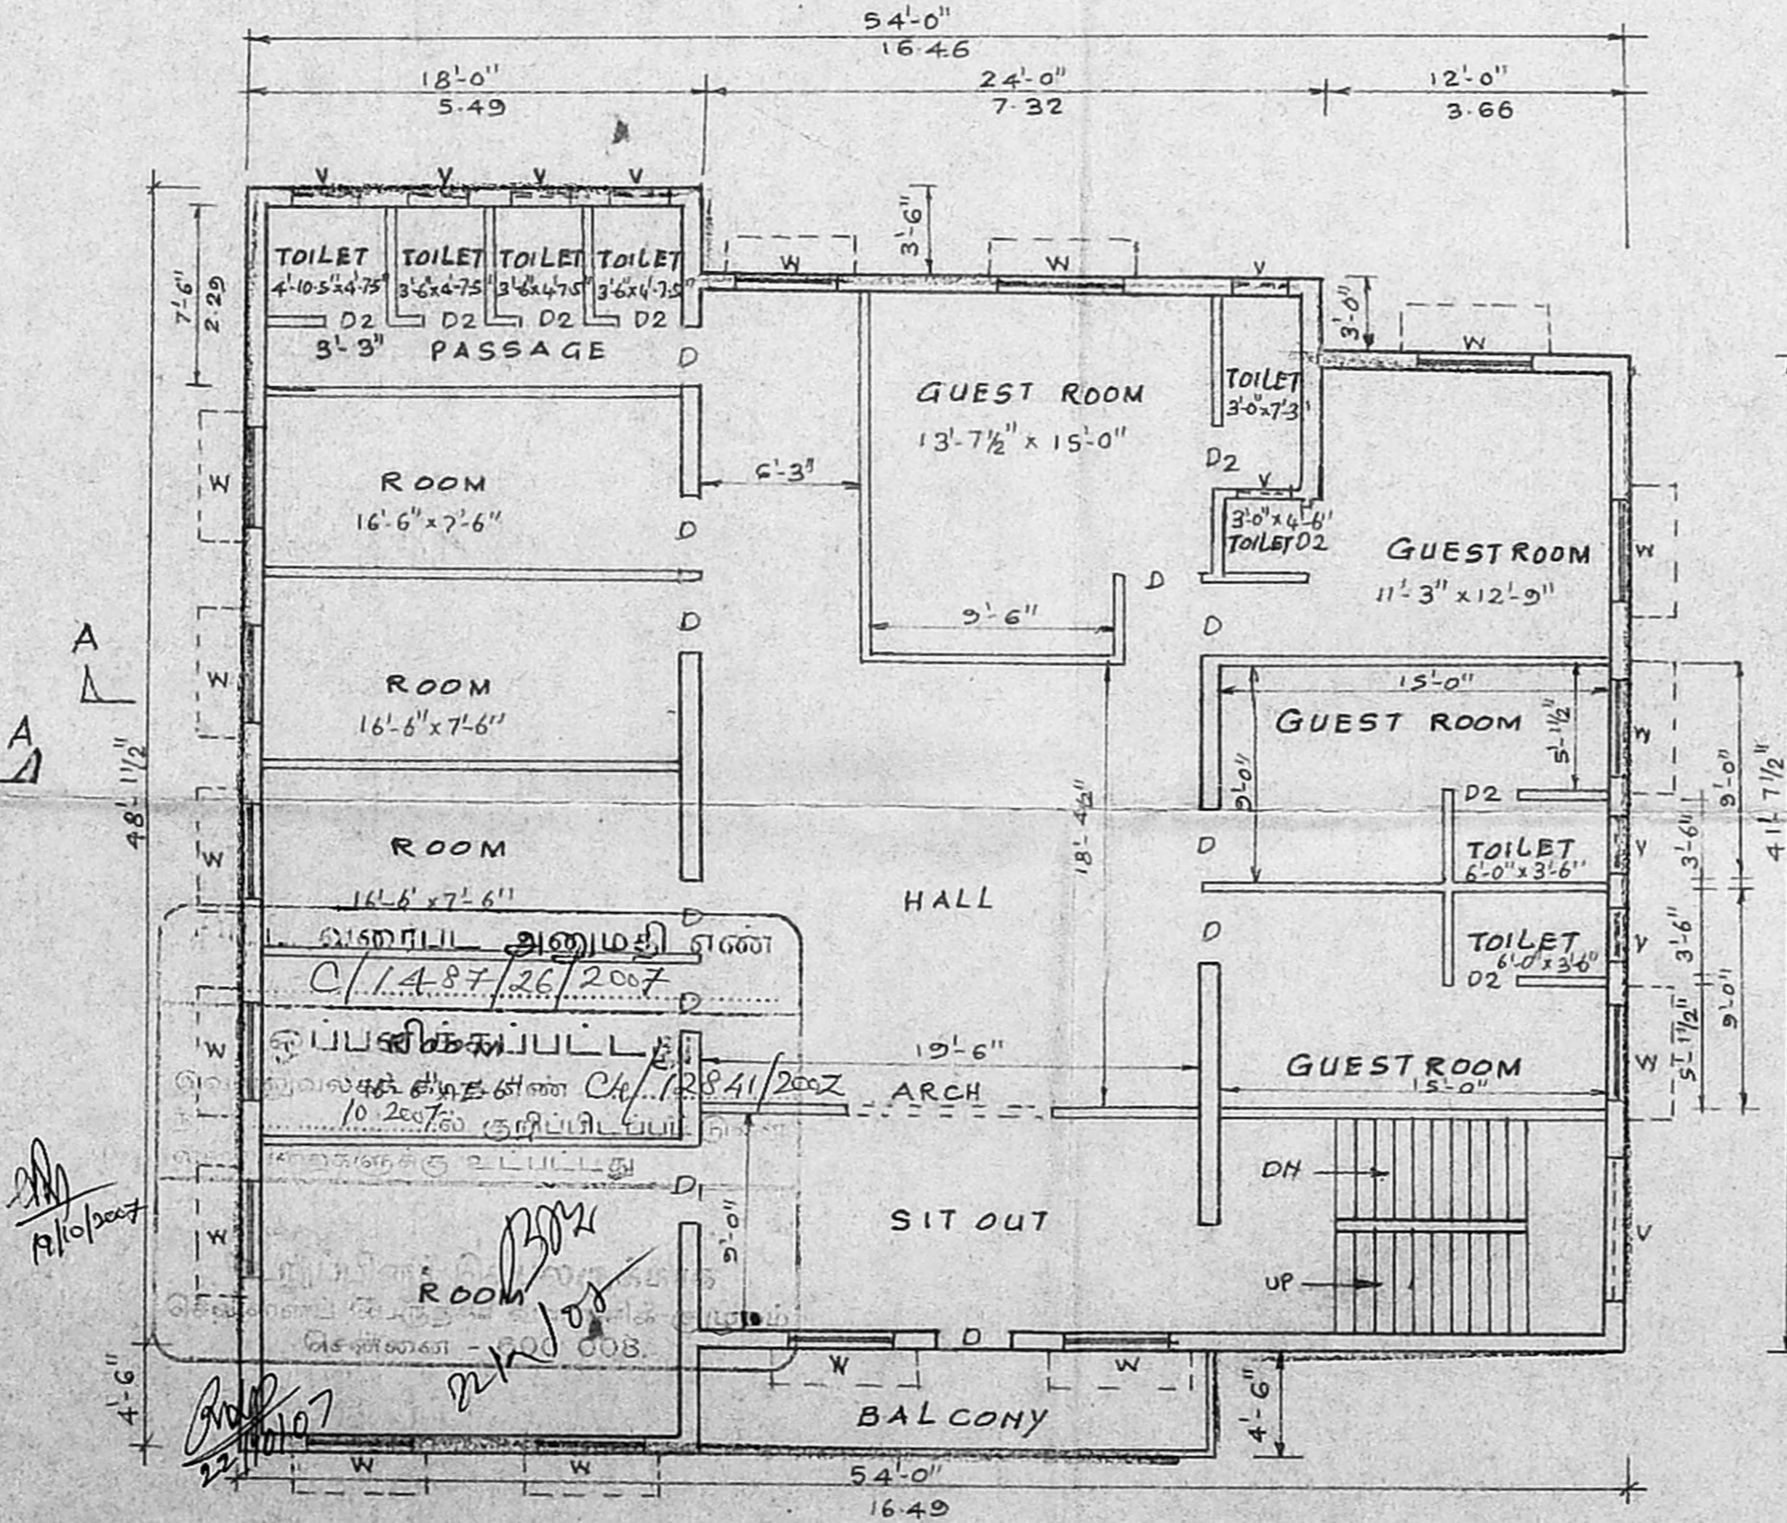

FIRST FLOOR PLAN

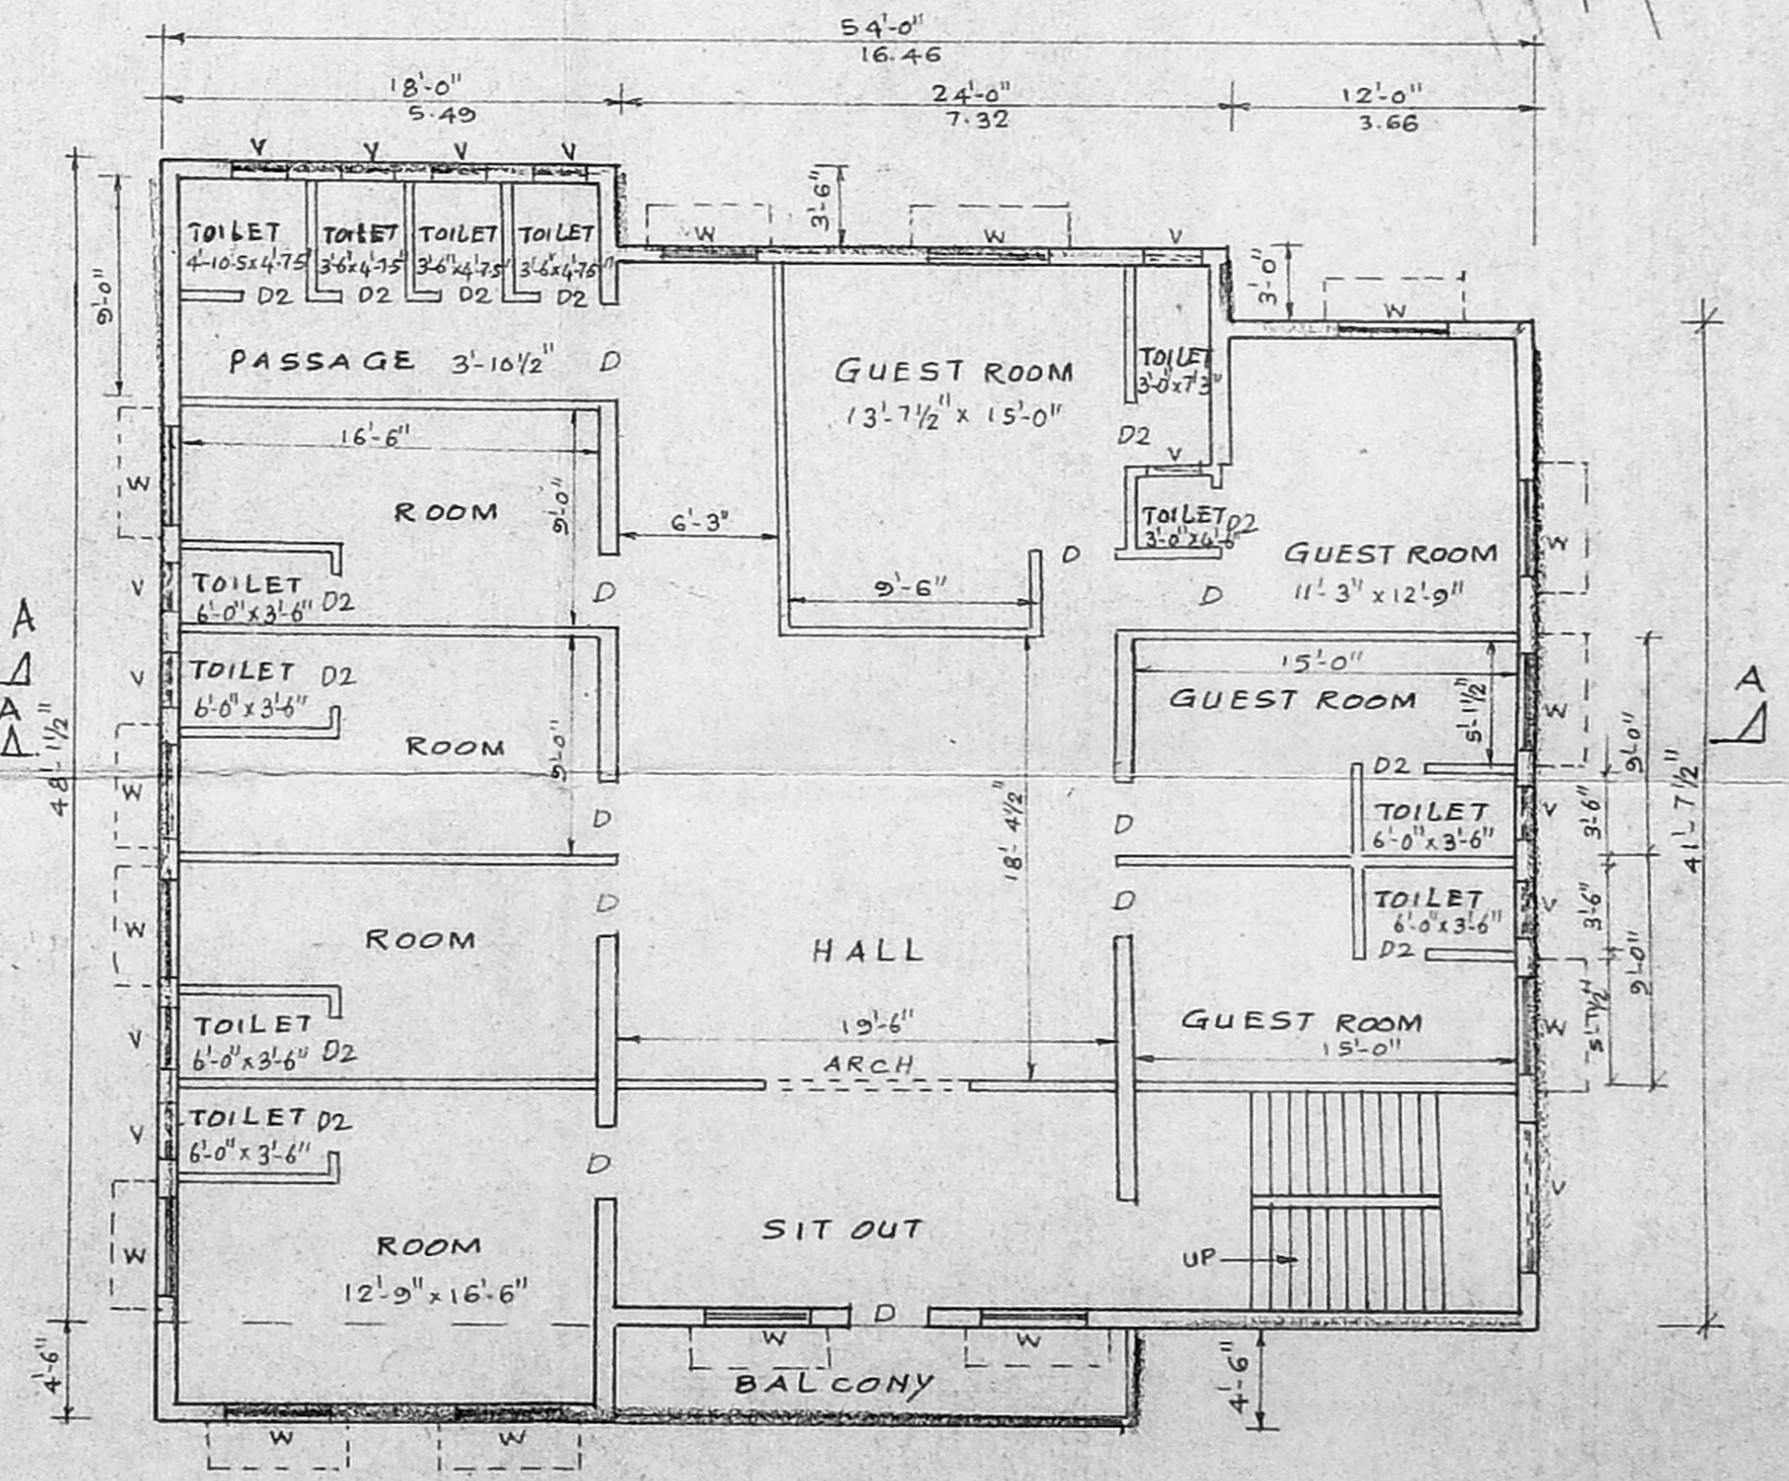

SECOND FLOOR PLAN

SCALE 1" = 8'-0"

PLAN SHOWING THE PROPOSED ADDITIONAL CONSTRUCTION OF QUARTERS AT BLOCK NO. 49, R.S. NO. 2420/1, 2421/1, 2421/2 AT SANTHOME HIGH ROAD, SANTHOME, CHENNAI. MYLAPORE VILLAGE.

S. ATHIYAMAN, B.E. AMIE, FIV, CHARTERED ENGINEER AND VALUER, CLASS-I LICENSED SURVEYOR No: 152 CORPORATION OF CHENNAI, NEW S. NATHANMI STREET, T. NAGAR, CHENNAI-600 017, Ph: 2815824, Mbr: 53310 524-0 E-mail: athiyaman04@yahoo.co.in

OWNER: POWER OF ATTORNEY FOR ARCHDIOCESE OF MADRAS/MYLAPORE SOCIETY