

Planning Permit No C/1439/28/2002


APPROVED
SUBJECT TO THE CONDITIONS IN THIS OFFICE LETTER.
Date: 11/11/02
FOR MEMBERS OF THE HENNAI MUNICIPAL CORPORATION
CHENNAI-600 058.

12/11/2002

OFFICE COPY


LEGAL BODY COPY

O.H.T. SCIENTIFICALLY SEALED 3'0" x 4'0" x 6'0"
PARAPET WALL 24" THK

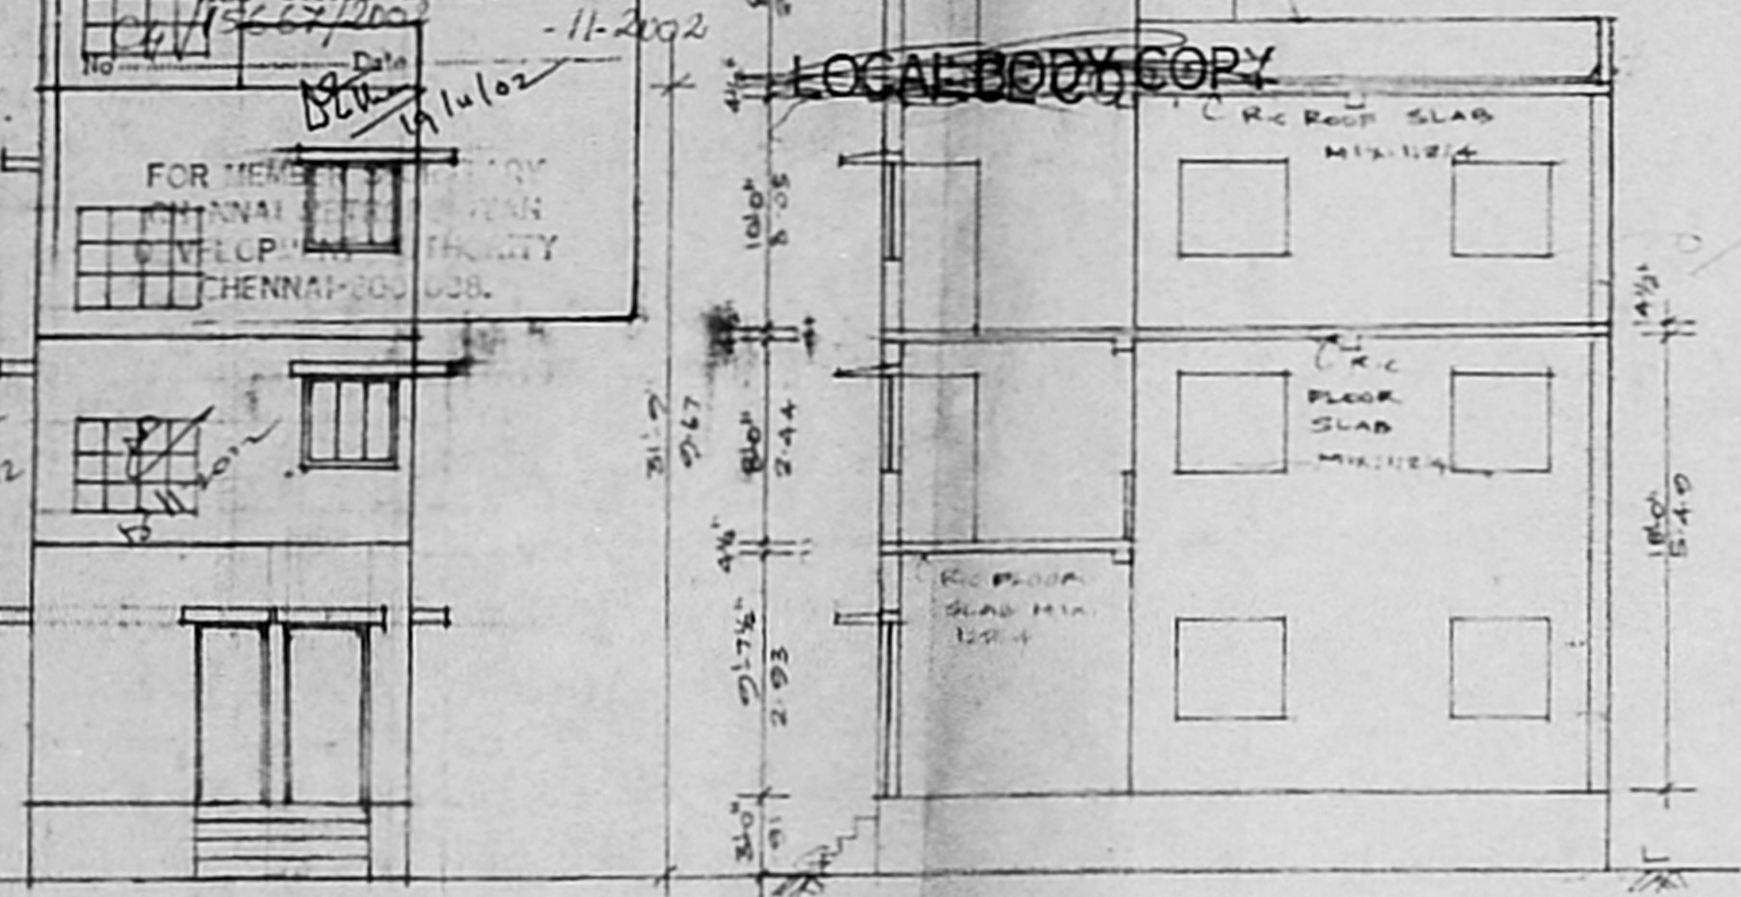


ELEVATION

SECTION AT 'AB'

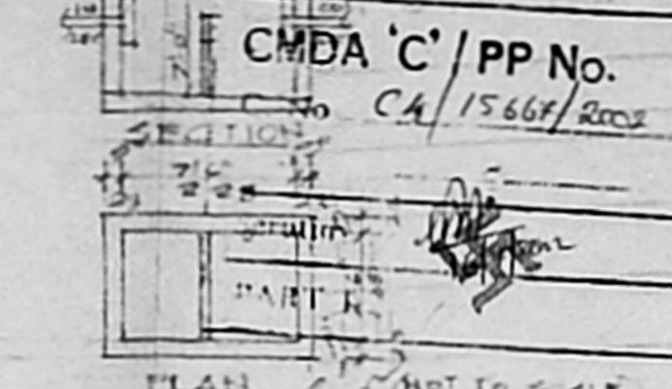

DETAILS OF SEPTIC TANK

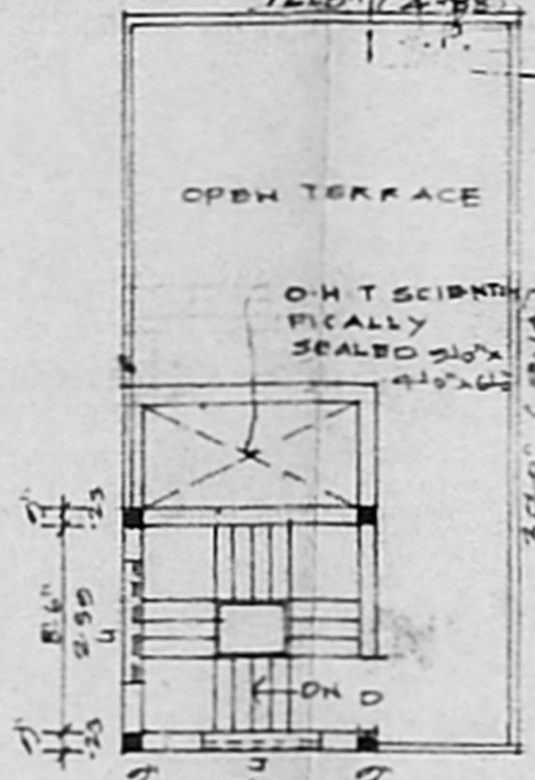

TERRACE PLAN

SCHEDULE OF JOINERY

GRILL DOOR	3'3" x 7'0"	(1.09 x 2.13)
DOOR	3'3" x 7'0"	(1.09 x 2.13)
DOOR	2'6" x 6'6"	(.76 x 1.98)
WINDOW	4'0" x 4'0"	(1.22 x 1.22)
VENTILATOR	2'0" x 1'6"	(.61 x .46)
JALY	5'0" x 4'0"	(1.52 x 1.22)

SPECIFICATION:
RCC COLUMN FOOTING AND PILES IN FOUNDATION.
COLUMNS AND PILES ARE CONNECTED BY PLINTH BEAMS.
MOSAIC FLOORING/SPARTER FLOORING
BRICK WORK IN BASEMENT AND SUPER STRUCTURE IN CM 1:1:5
WALLS ARE PLASTERED BY CEMENT MORTAR IN CM 1:4 MIX.
JOINERY IN TEAK AND COUNTRY WOOD.
ALL RCC WORK IN CEMENT CONCRETE 1:2:4


COLOUR INDEX:
PLOT BOUNDARY
PRO. BUILDING
ROADS/STREETS

AREA STATEMENT:


PLOT EXTENT	2400 SQM (OR) 223 CM ²
PRO. GROUND FLOOR	421.31 SQM (OR) 39.14M ²
PRO. MEZZANINE FLOOR	55.03 SQM (OR) 5.10M ²
PRO. FIRST FLOOR	375.06 SQM (OR) 35.0M ²
TOTAL AREA	851.40 SQM (OR) 79.24M ²
COVERAGE	35.47%

PLAN SHOWING THE PROPOSED PRAYER HALL AT PLOT NO. 55, TEACHER'S COLONY, LAKSHMIPURAM MADHAVARAM CHENNAI. COMPRISED IN S.N. 1485 PART OF MADHAVARAM VILLAGE.


SCALE: 1" = 8'0" (OR) 1:100

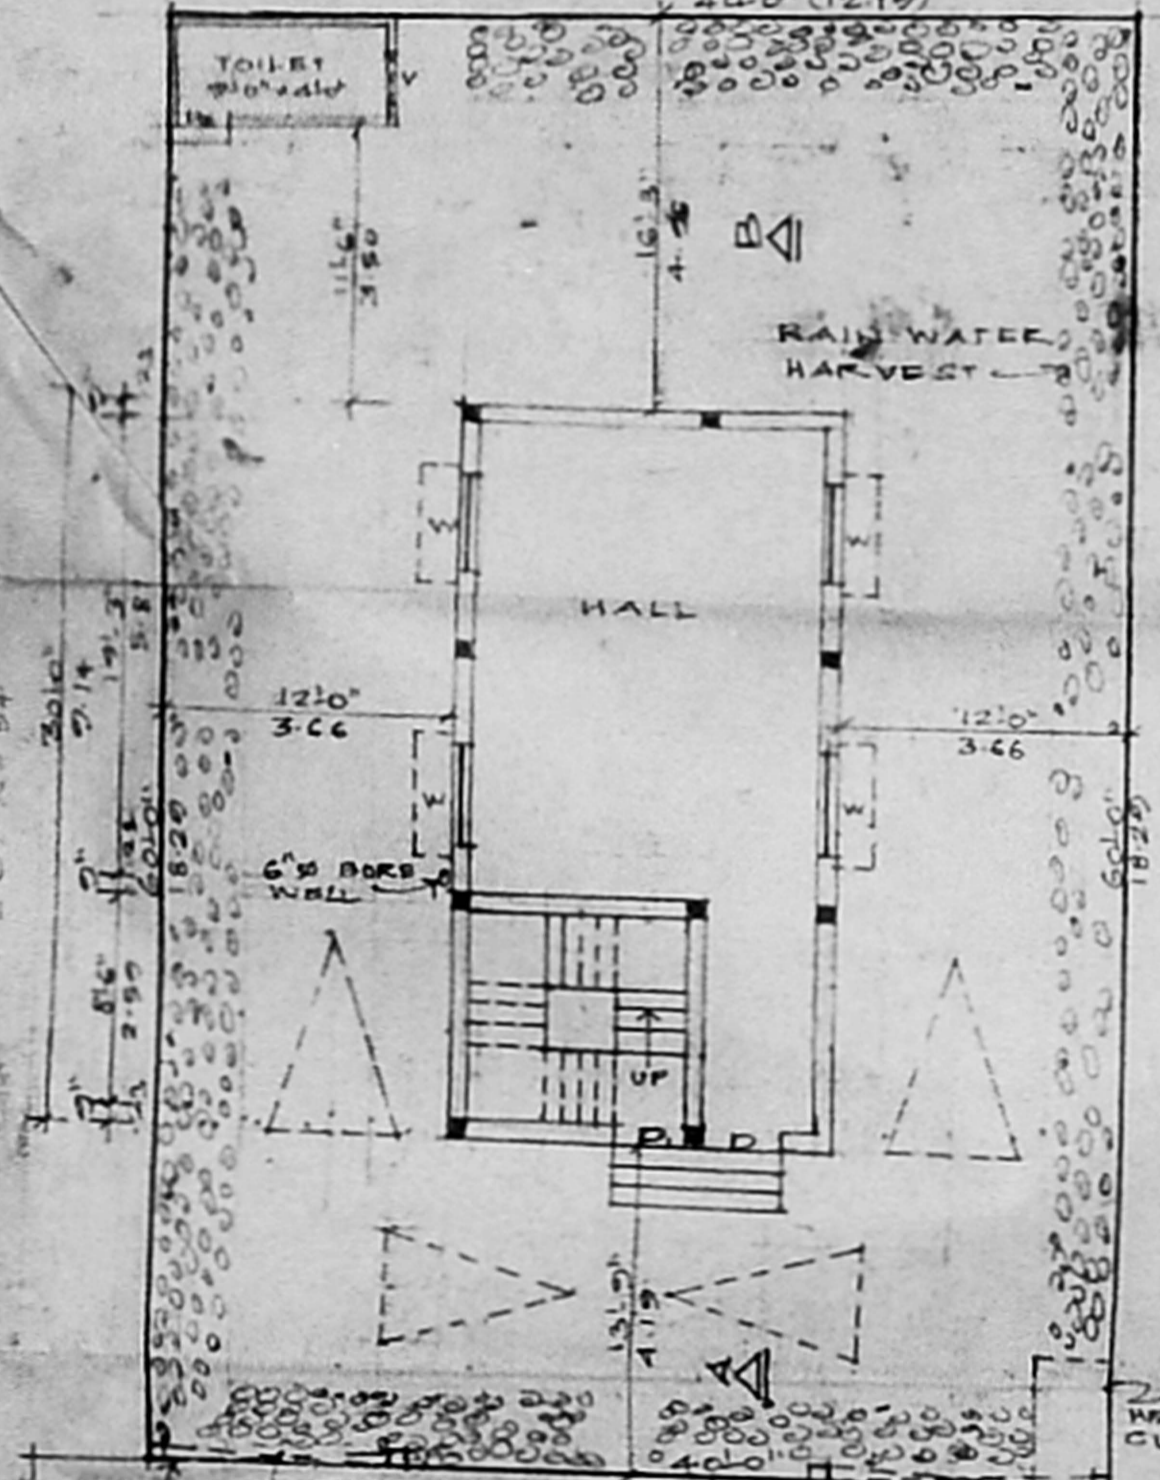


SITE PLAN/GROUND FLOOR PLAN

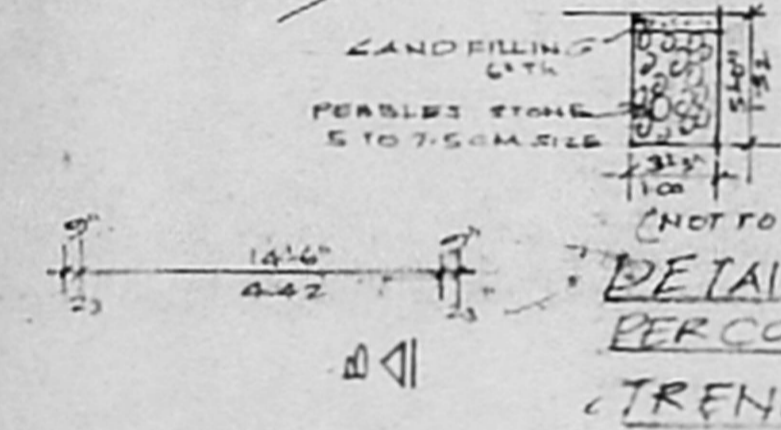


DETAILS OF PERCOLATION TRENCH

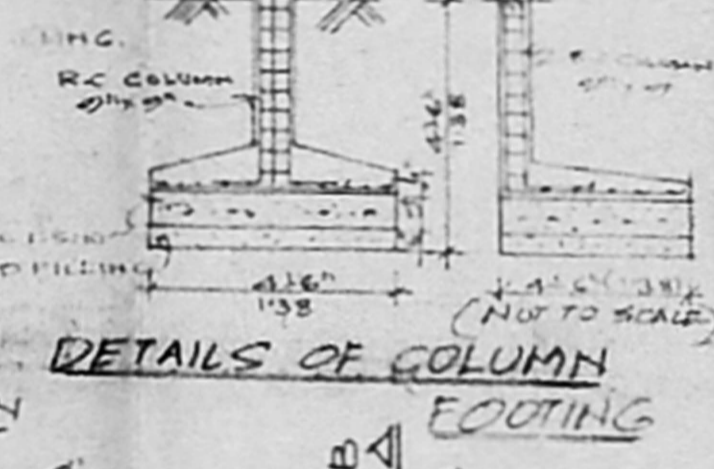

DETAILS OF COLUMN FOOTING

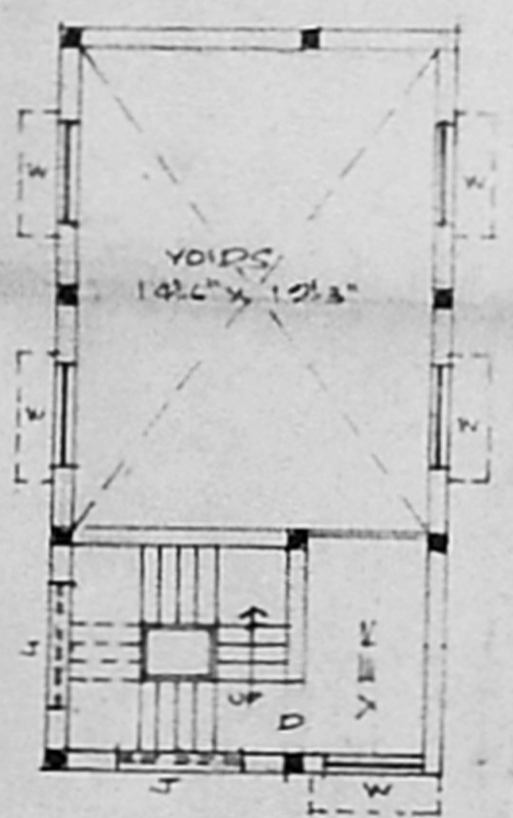

MEZZANINE FLOOR PLAN

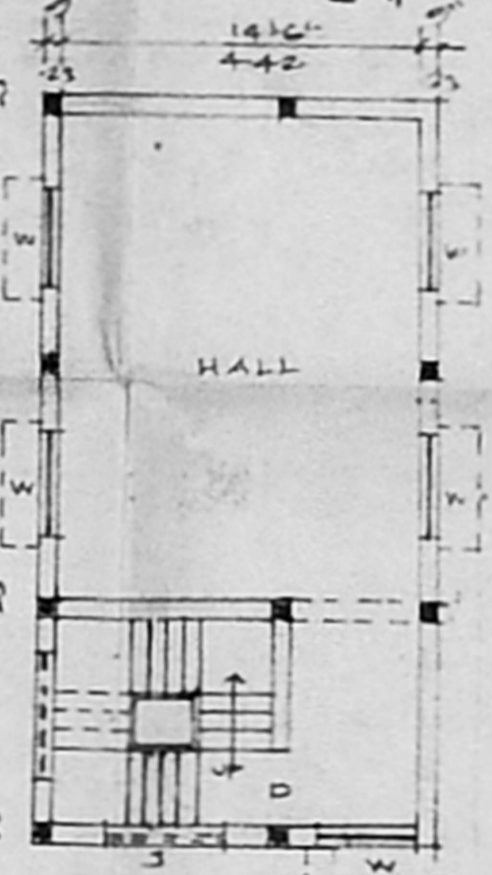

FIRST FLOOR PLAN

KEY PLAN (NOT TO SCALE)



SIGNATURE OF OWNER

SIGNATURE OF LICENSED SURVEYOR



K. SELVAM, B.E., AME, C. Eng (I), A.L.V.
Consulting Civil Engineer, Chartered Engineer
Approved Valuer & Lic. Surveyor,
Class-1, Reg. No. 6602, 2003
Door No. 11, 17, Thiruvannamalai,
Mogappair East, Chennai-600 050,
Phone: 6562050