



SITE CUM STILT FLOOR

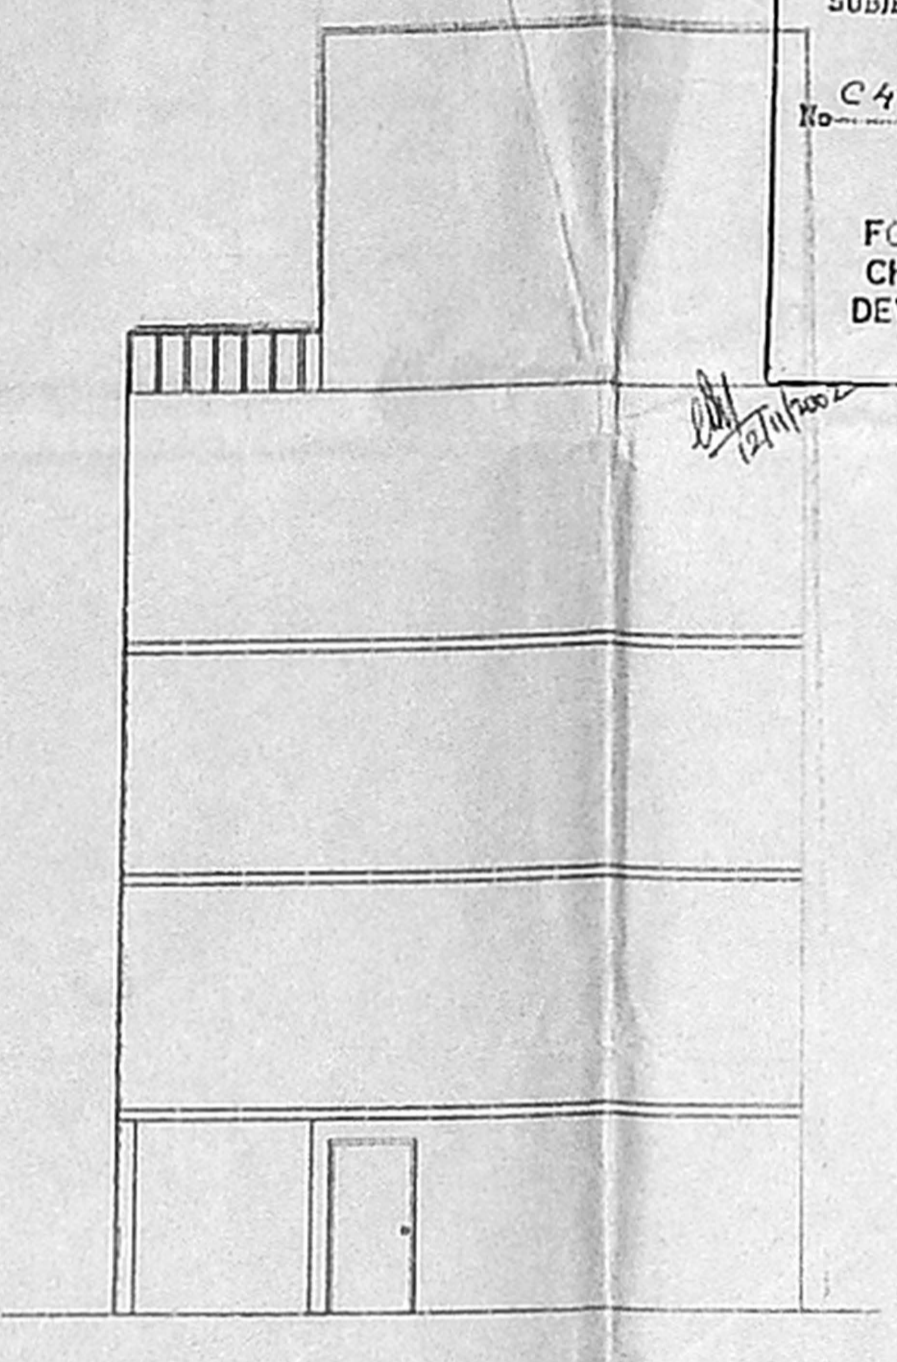


ELEVATION

Planning Permit No. C/1438/27/2002
APPROVED
 SUBJECT TO THE CONDITIONS IN THIS OFFICE LETTER.
 No. C4/32493/2002 - 11-2002
 FOR MEMBER SECRETARY
 CHENNAI METROPOLITAN
 DEVELOPMENT AUTHORITY
 CHENNAI-600 008.


OFFICE COPY

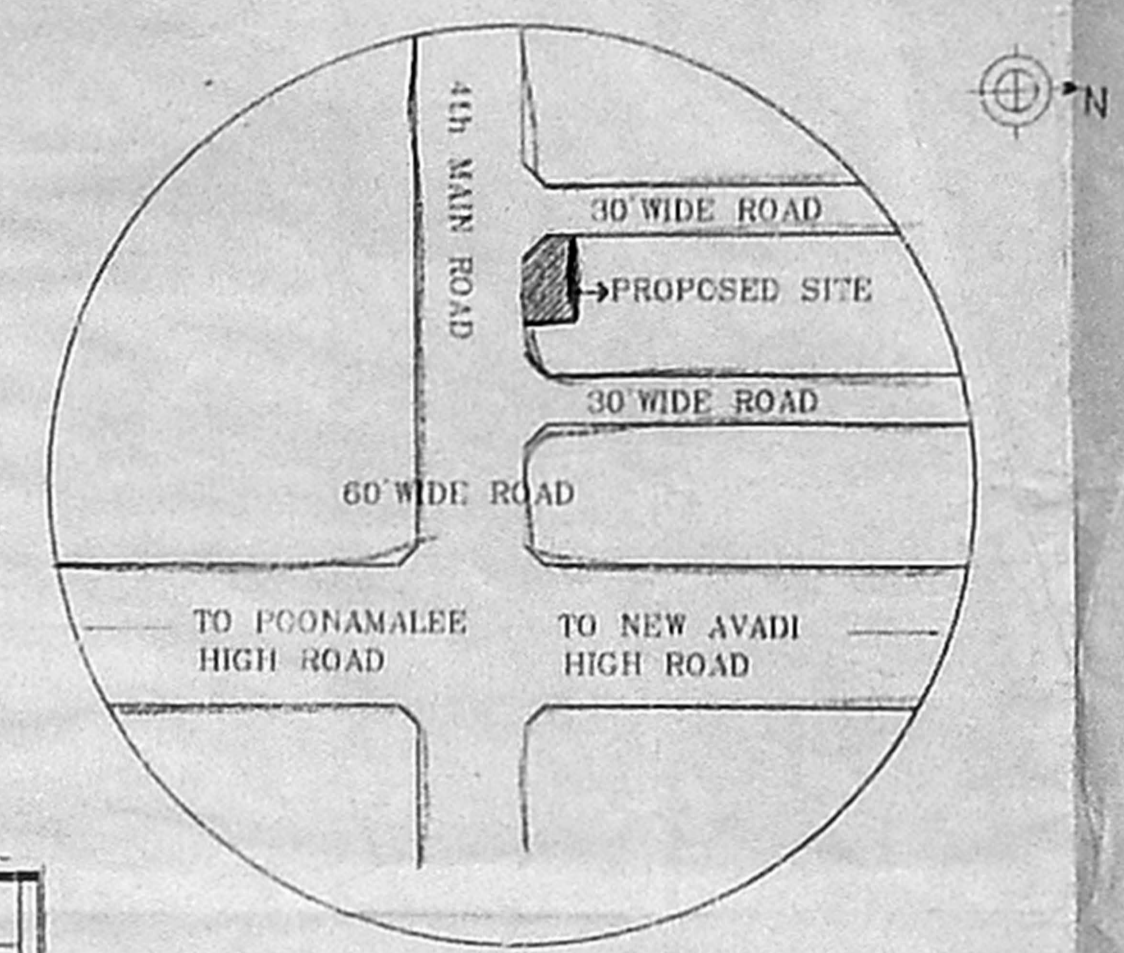


KEY PLAN NOT TO SCALE

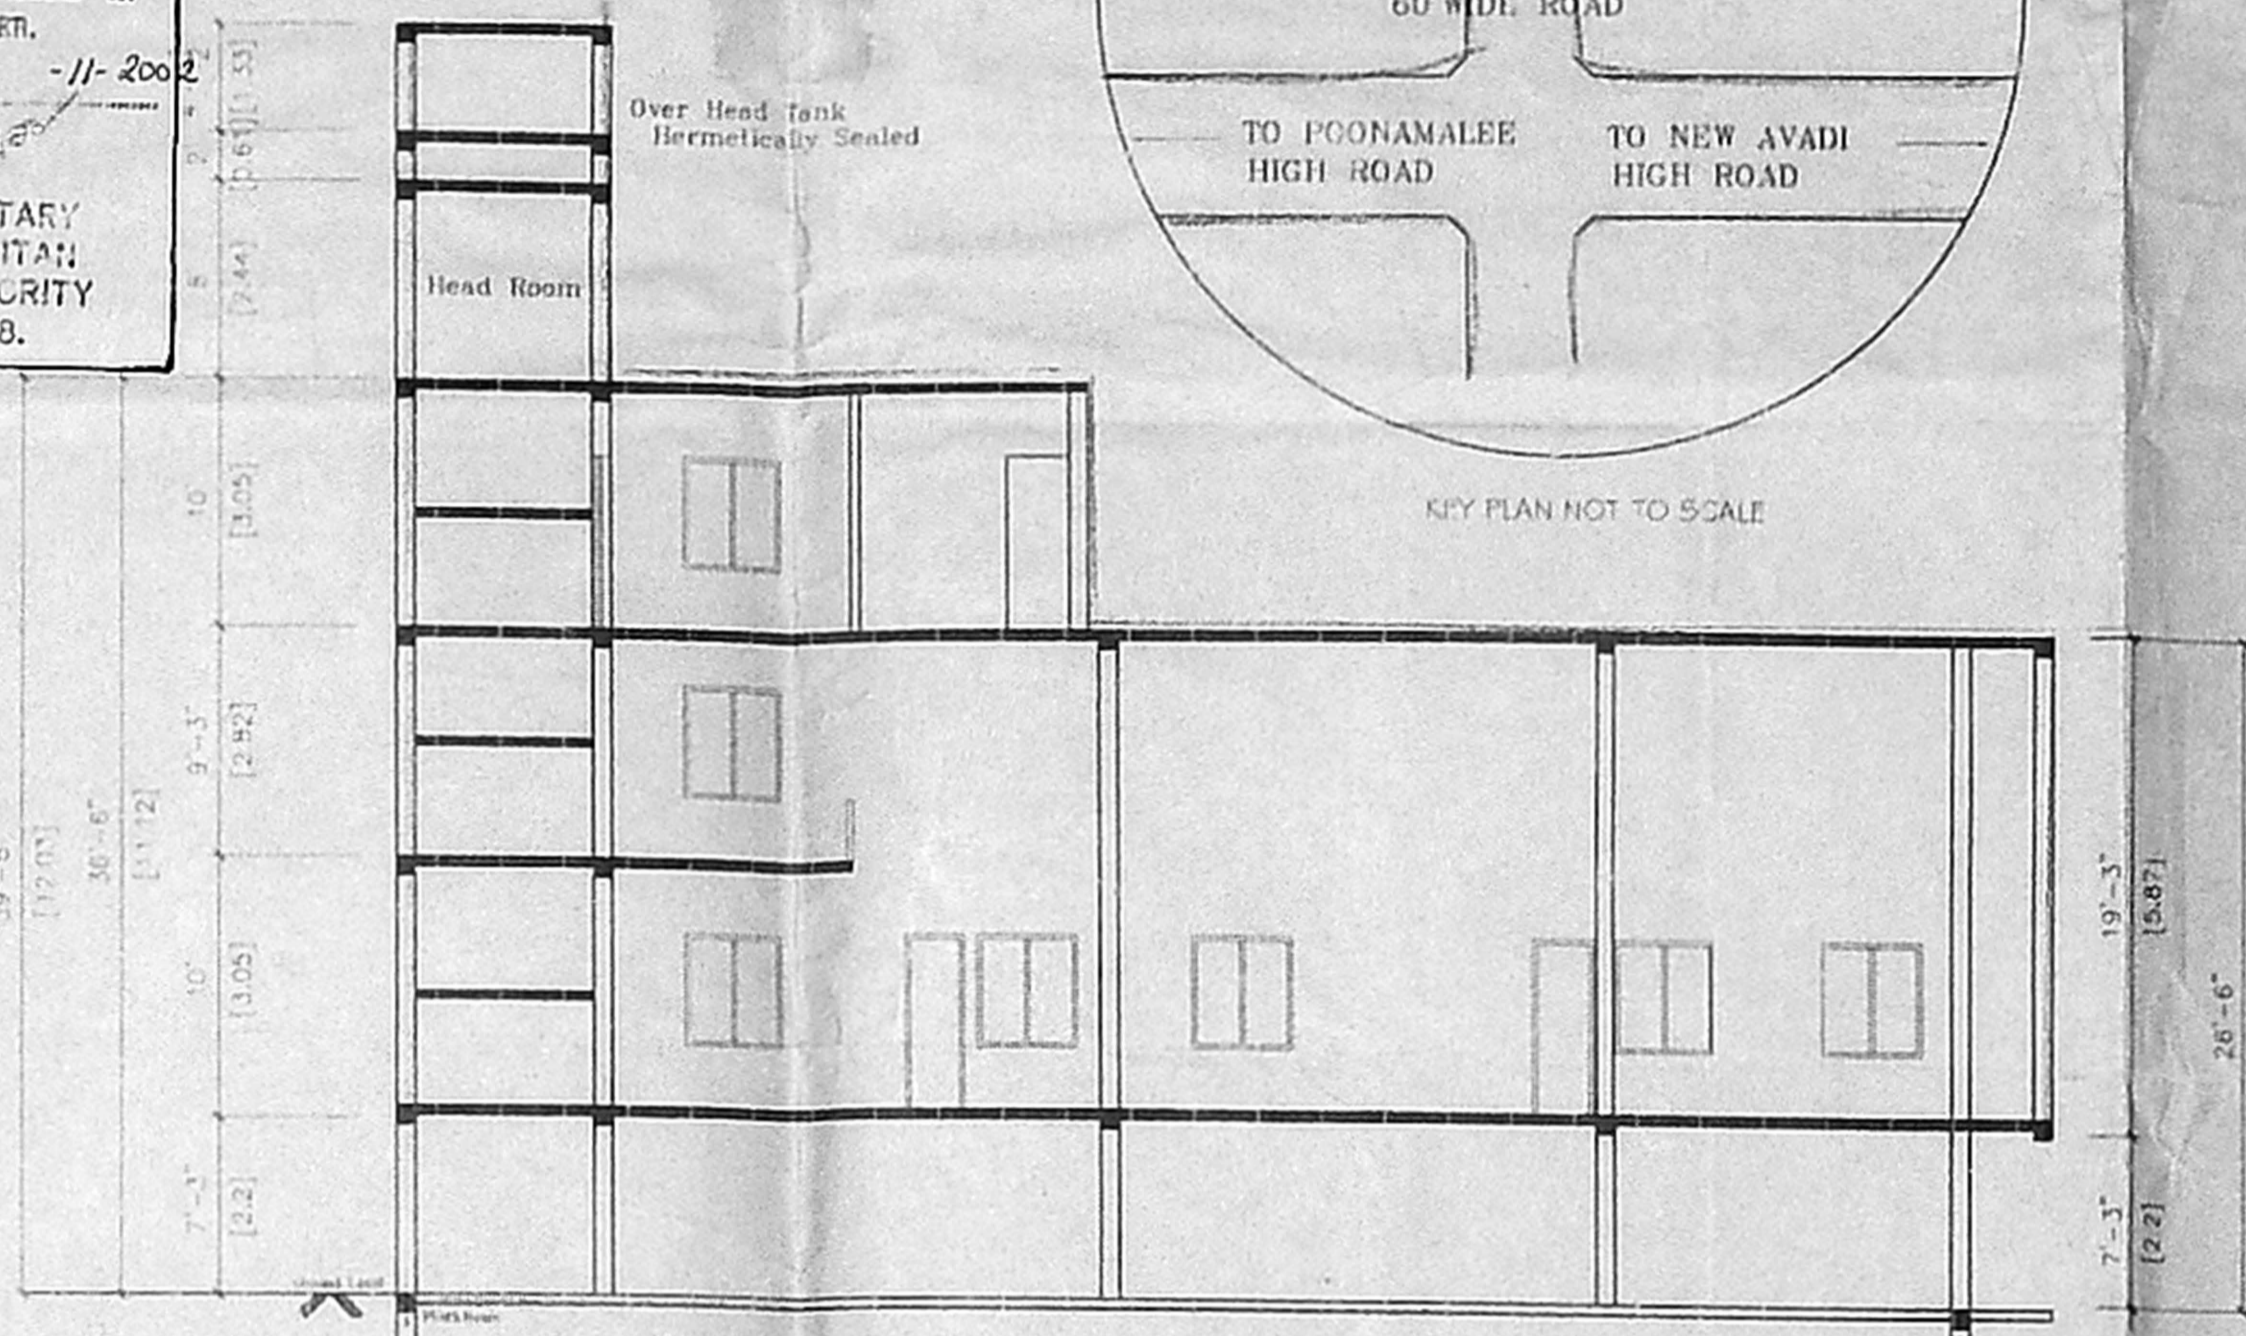


SECTION AA

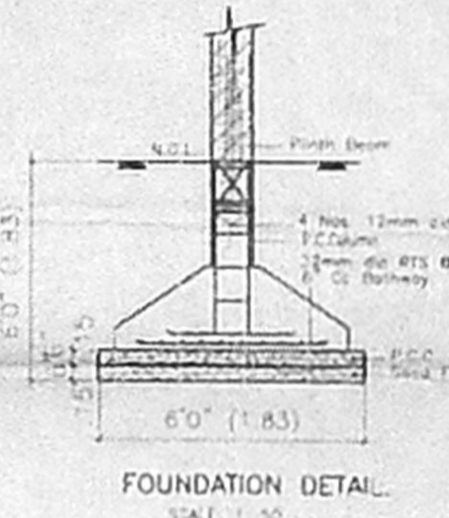


FOUNDATION DETAIL SCALE: 1:50

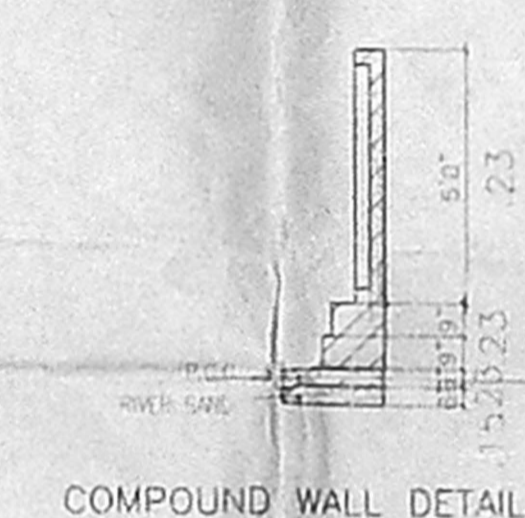


COMPOUND WALL DETAIL SCALE: 1:5

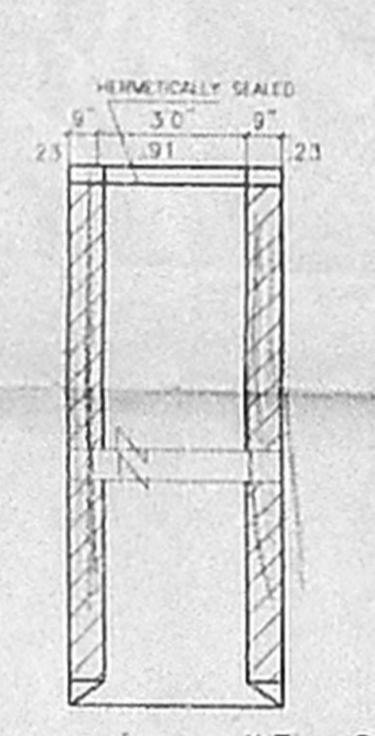


WELL DETAIL SCALE: 1:50

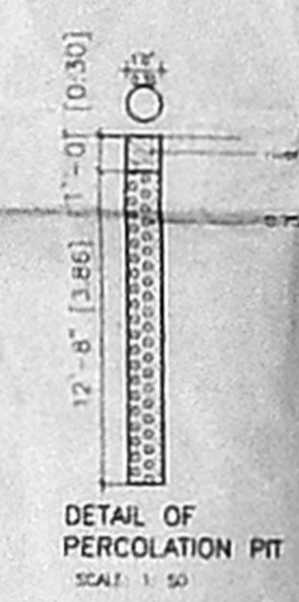


DETAIL OF PERCOLATION PIT SCALE: 1:50

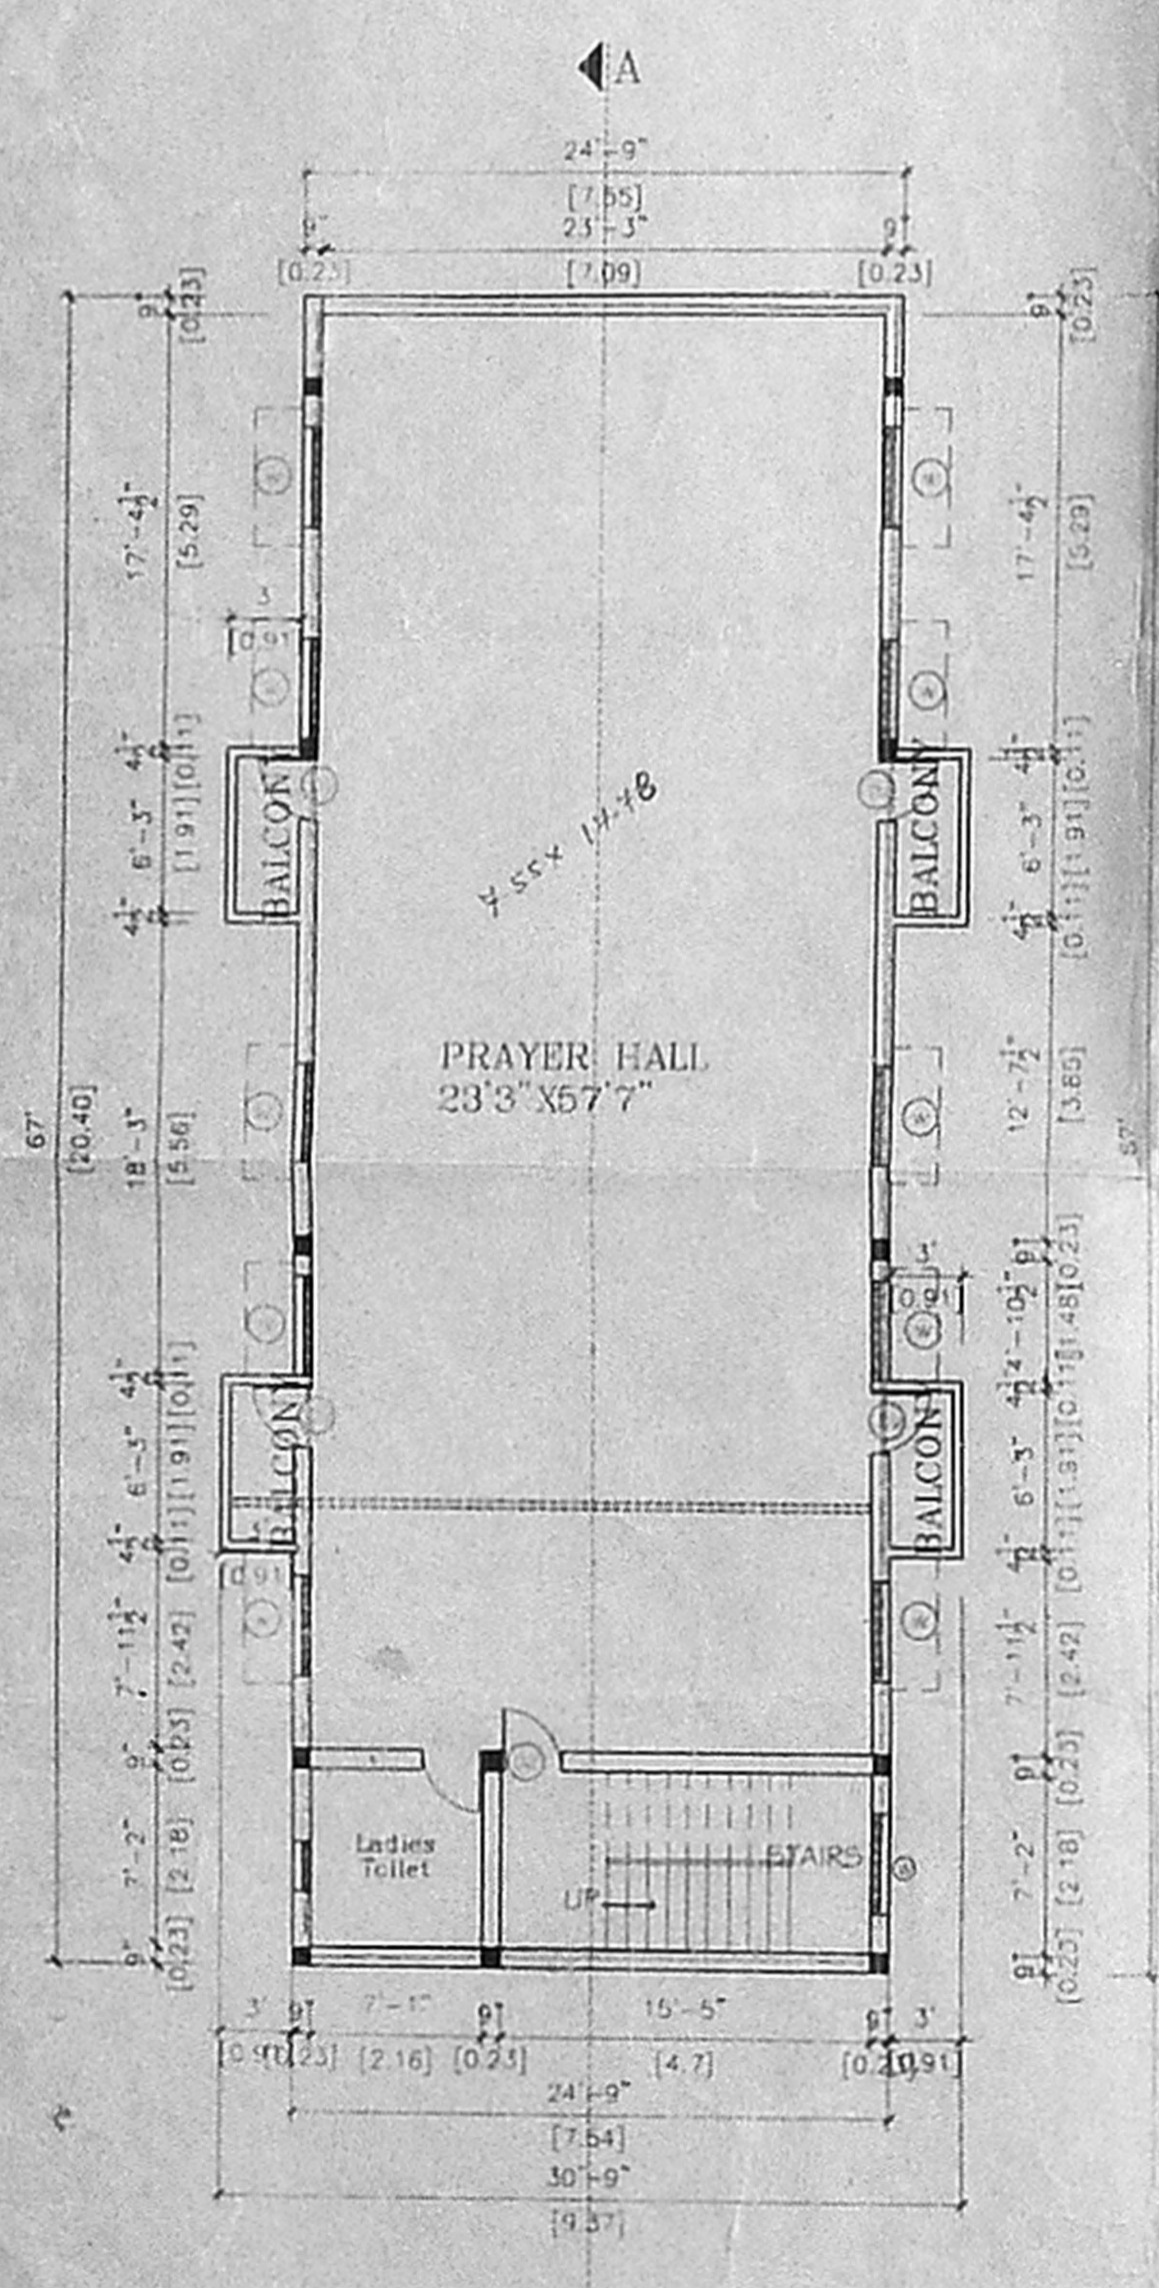


FIRST FLOOR PLAN

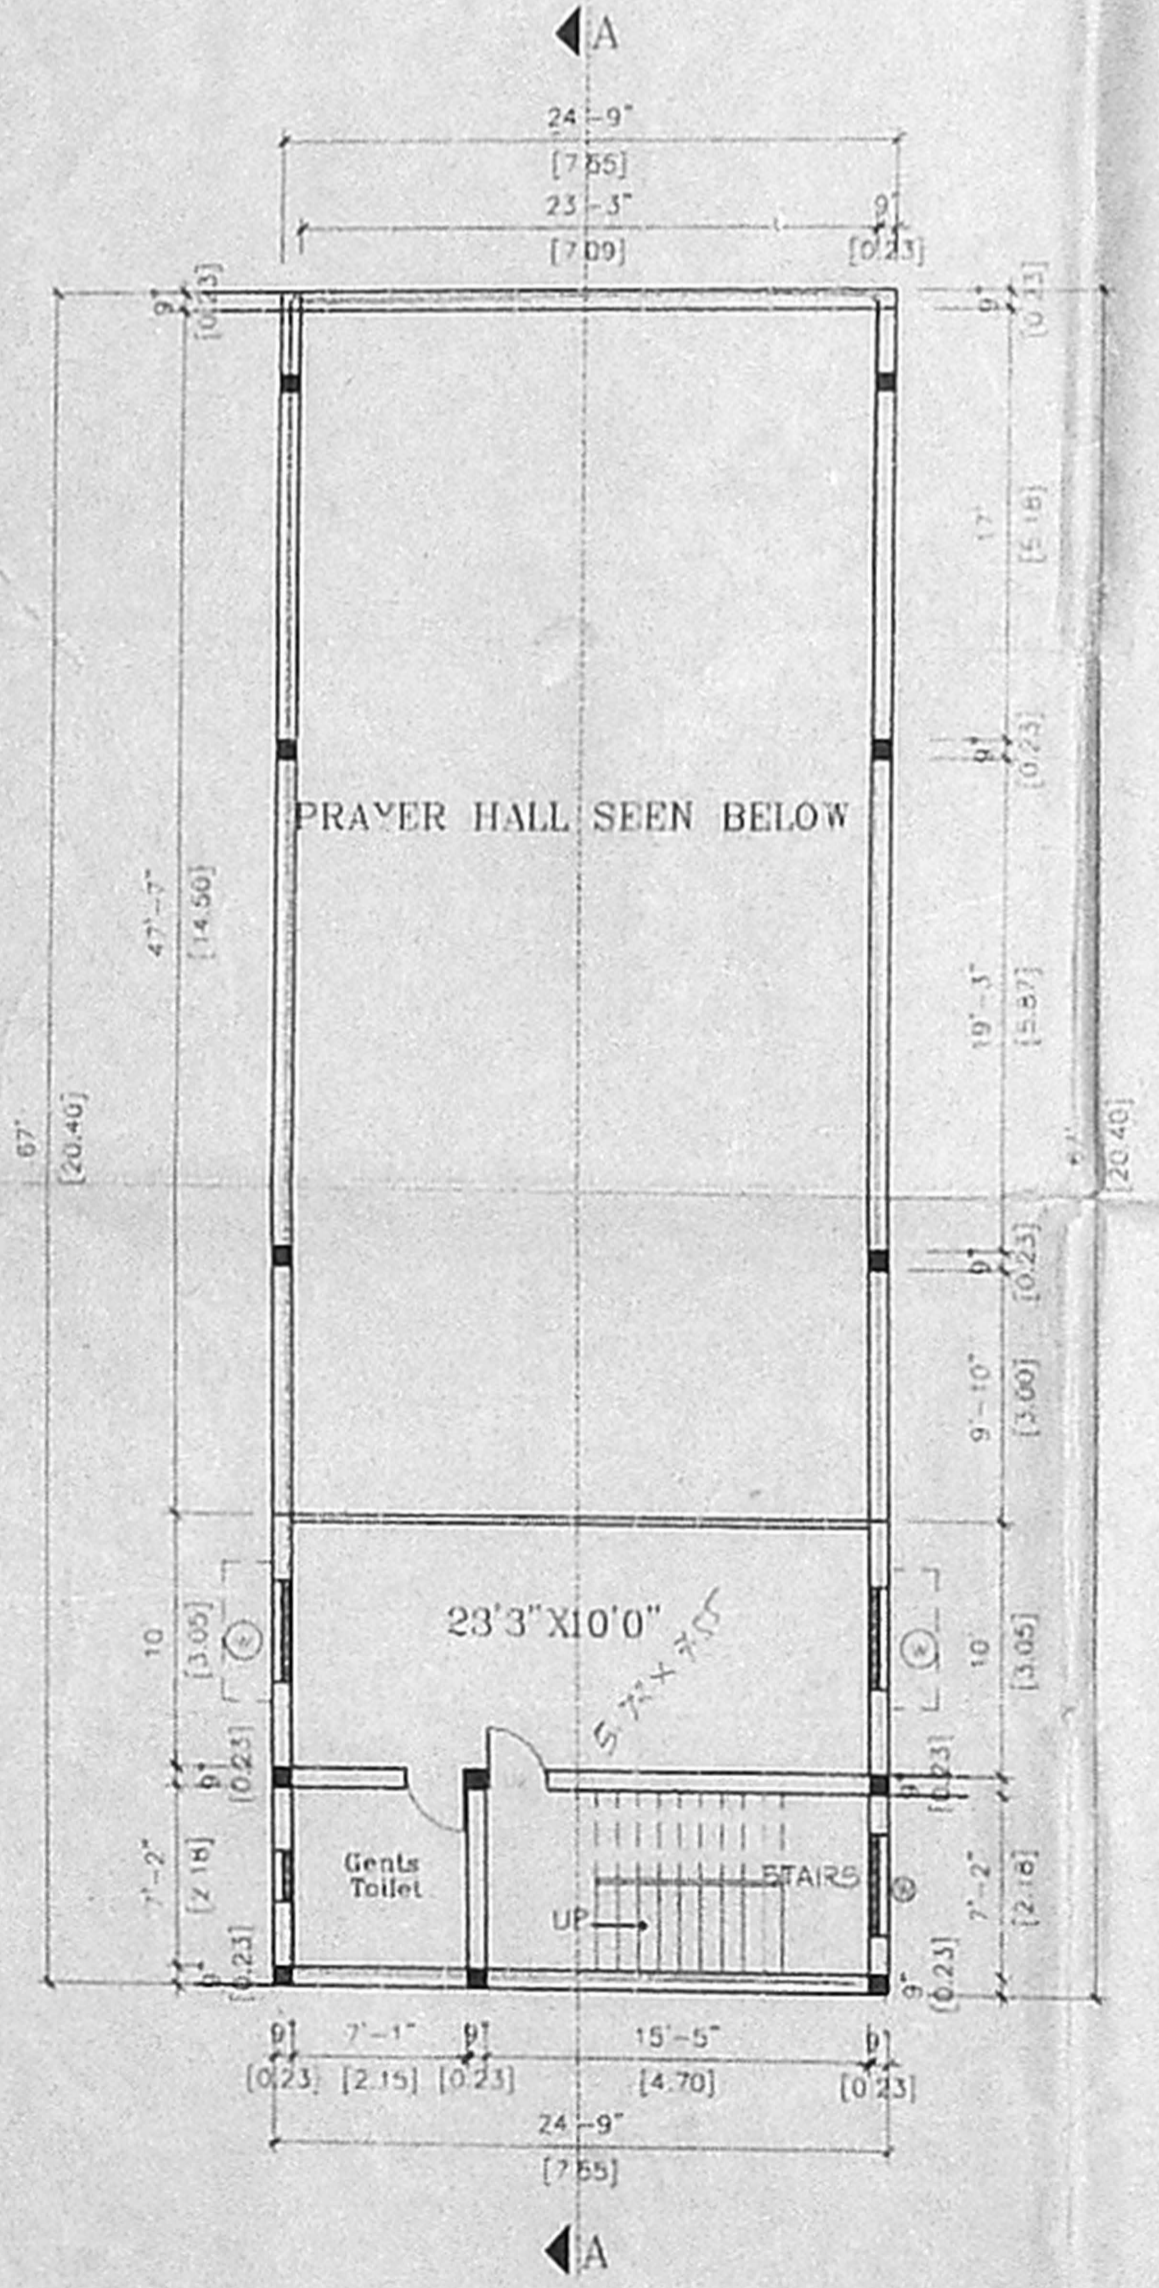

MEZZANINE PLAN

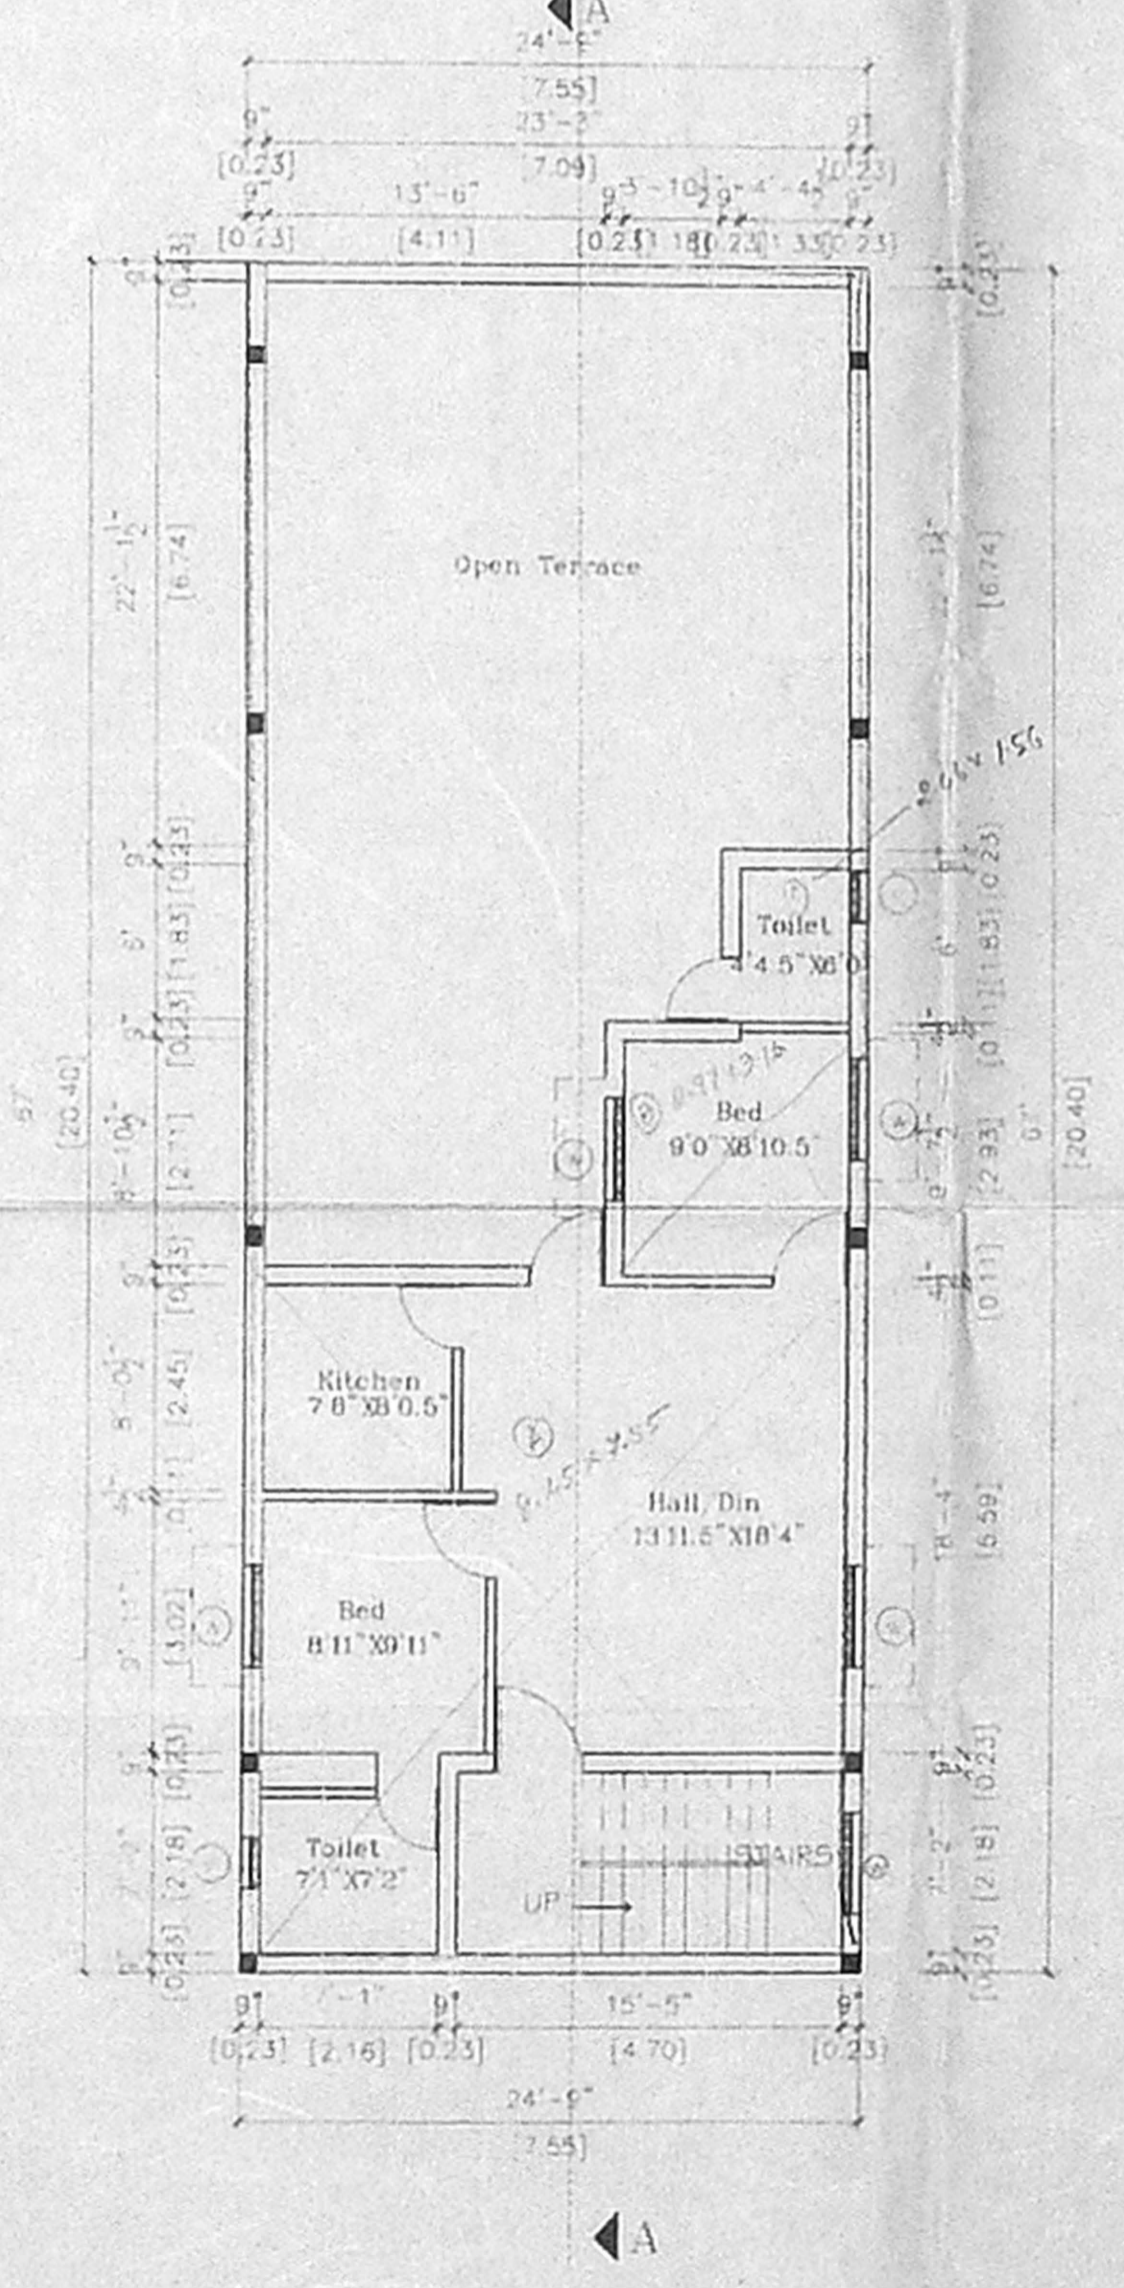

SECOND FLOOR PLAN

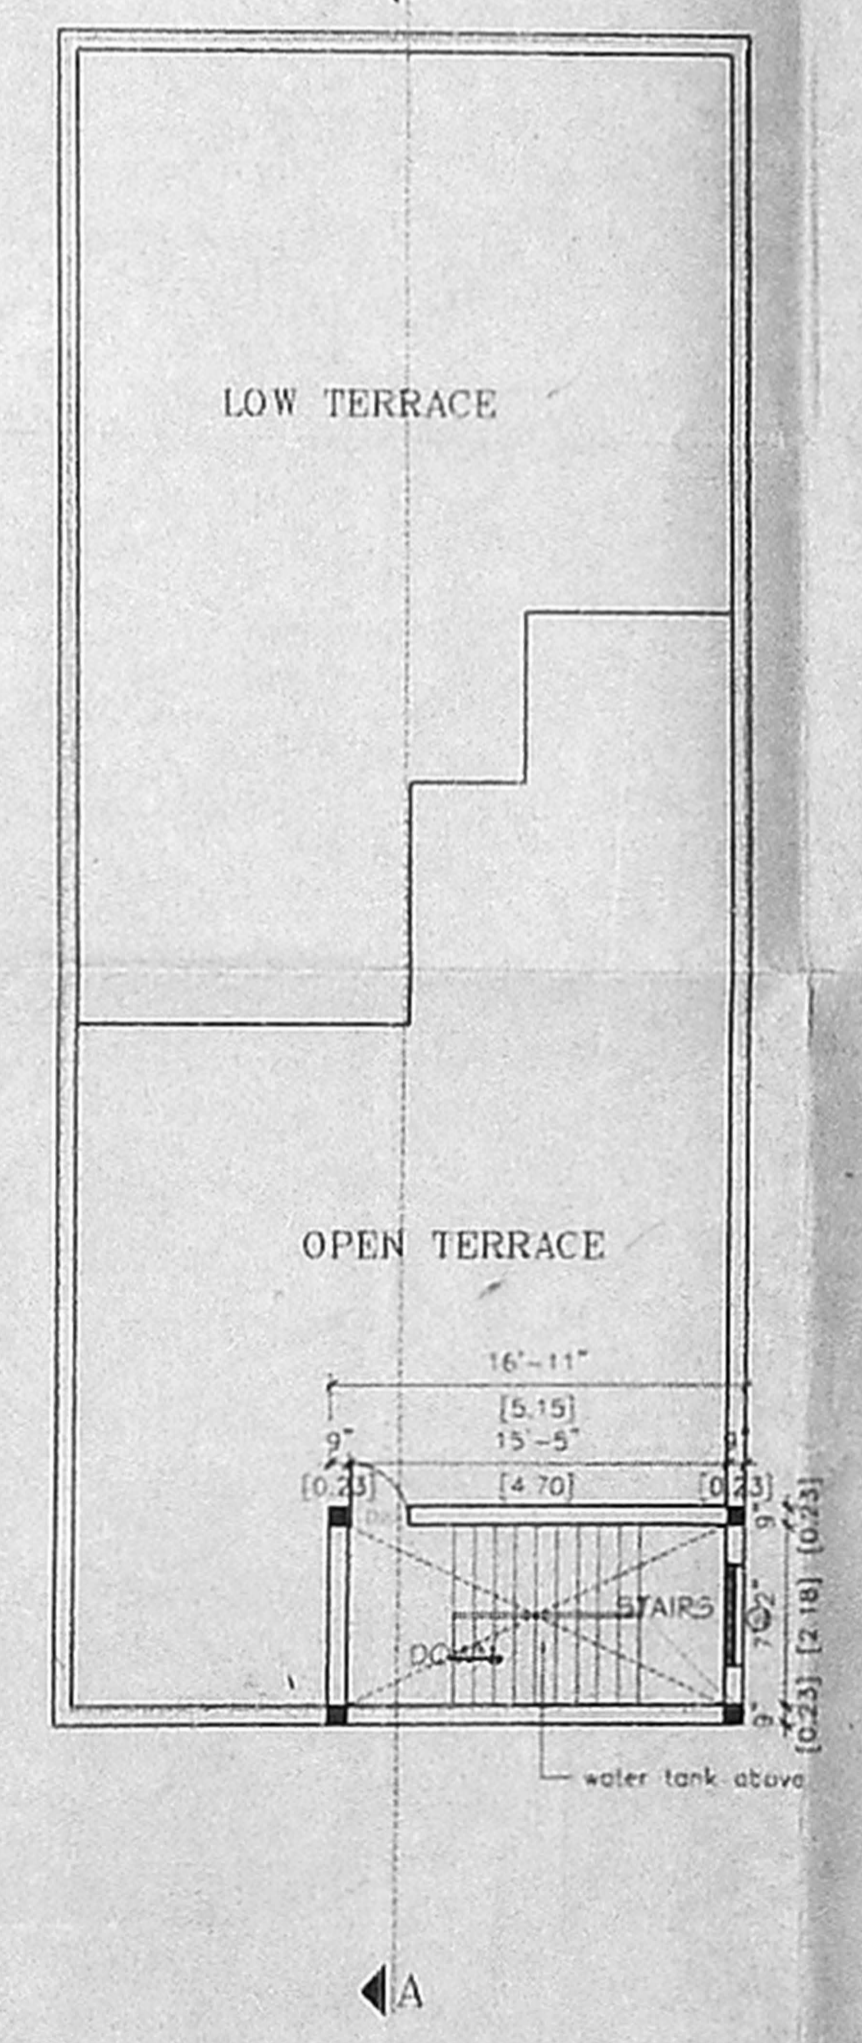

TERRACE FLOOR PLAN

JOINERY SCHEDULE		
D	3'6" x 7'0"	T.W PANELLED DOOR
D2	2'6" x 7'0"	T.W PANELLED DOOR
W	4'0" x 4'6"	PANELED WINDOW
V	2'0" x 1'6"	VENTILATOR

CMDA C/PP No. 1
 No. C4/32493/2002
 VENTILATOR CA/32493/2002

SPECIFICATION	
Serify:	8/11/2002
PART I	
PART II	

AREA STATEMENT	
PLOT EXTENT:	4568.44 SQFT 424.42 SQ.M
PROPOSED STILT FLOOR AREA:	146.46SQFT 13.61SQ.M
PROPOSED FIRST FLOOR AREA:	1742.22SQFT 161.94SQ.M
PROPOSED MEZZANINE FLOOR AREA:	462.00FT 42.94SQ.M
PROPOSED SECOND FLOOR AREA:	817.18SQFT 75.96SQ.M
PROPOSED HEAD ROOM AREA:	146.52SQFT 13.62SQ.M
TOTAL AREA:	3,167.81SQ.FT 294.45Q.M
PLOT COVERAGE :	36.31%
FSI ACHIEVED :	0.69
NO. OF CARS PROVIDED-	10NOS.

PROPOSED CONSTRUCTION OF
 PRAYER HALL AND PASTOR'S RESIDENCE
 FOR SOUTH INDIA ASSEMBLIES OF GOD AT
 R.S.NO.231 PART, T.S. NO.78
 BLOCK NO.3
 PLOT NO.3773 OLD NO. Q 92
 NEW.NO.6, 4th MAIN ROAD
 ANNANAGAR, CHENNAI-600040

REFERENCE	COLOUR INDEX
SCALE : 1" 8'0" (1:100)	PROPOSED WORK
DATE :	BOUNDARY OF SITE
DRN : Lena	ROADS

For Tamil District Council of the
 South India Assemblies of God
 OWNER'S SIGNATURE

Flora christopher
 FLORA CHRISSTOPHER, B.E.
 CLASS-I SURVEYOR
 CORPORATION OF CHENNAI
 NO.5, BHARATHI DASAN STREET,
 T.M.B NAGAR, PADI,
 CHENNAI-600 050

LICENSED SURVEYOR