



ELEVATION

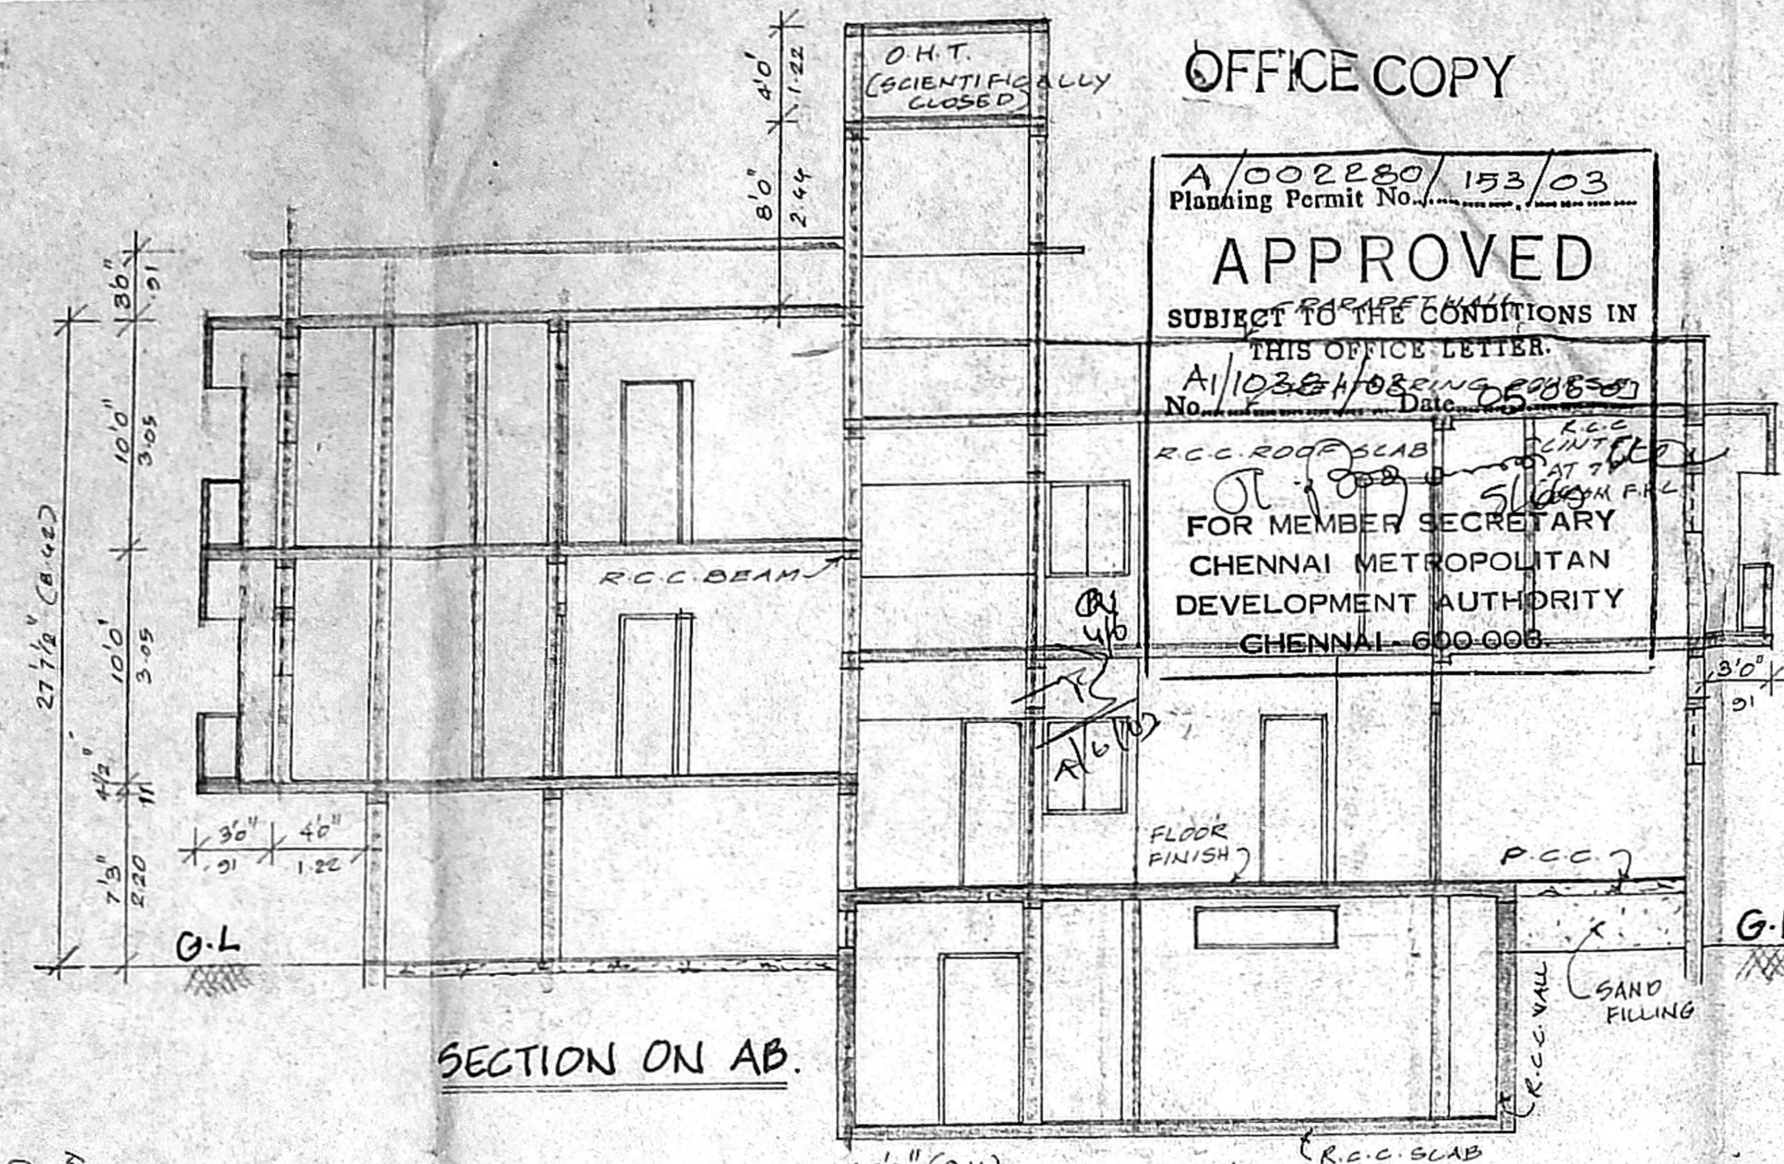


SECTION ON AB


OFFICE COPY
 A/002280/153/03
 Planning Permit No.
APPROVED
 SUBJECT TO THE CONDITIONS IN
 THIS OFFICE LETTER
 No. A/10328/88/ENG/252550
 Date: 25.05.2010
 FOR MEMBER SECRETARY
 CHENNAI METROPOLITAN
 DEVELOPMENT AUTHORITY
 CHENNAI-600 006

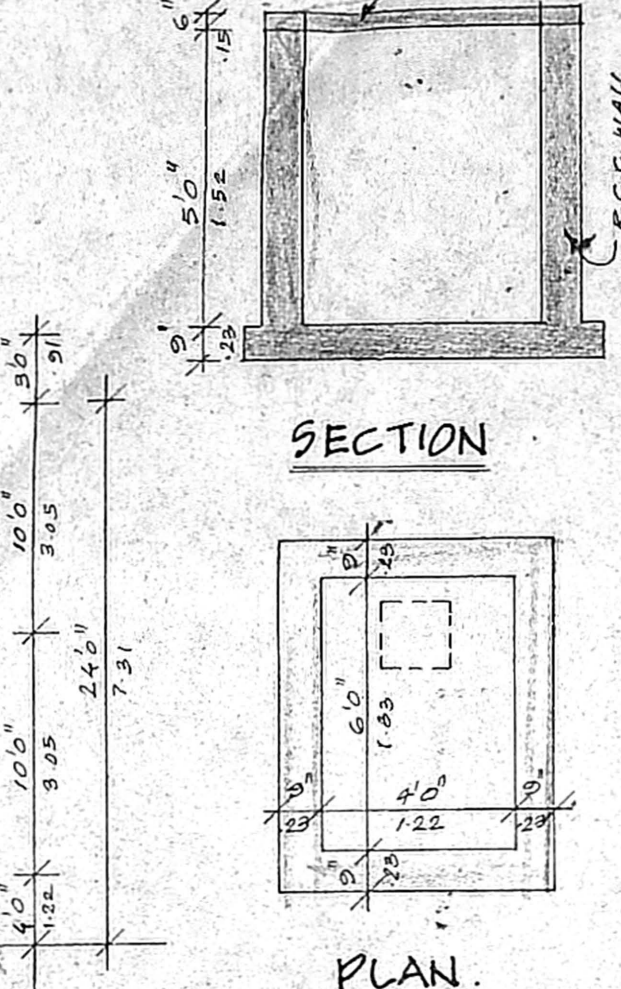


SUMP DETAIL
 SCALE: 1"=4'-0"

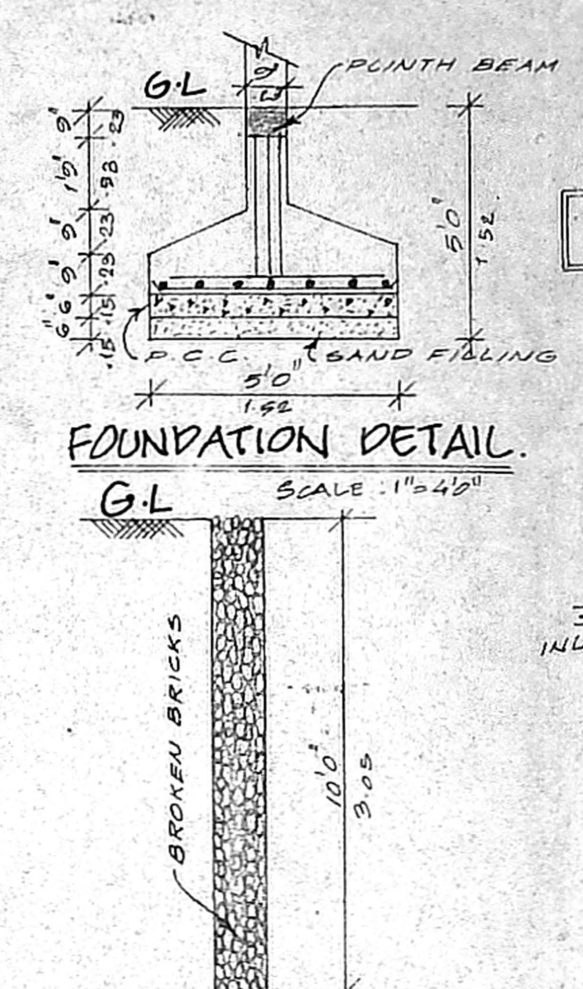


PERCOLATION
 PIT DETAIL
 SCALE: 1"=4'-0"

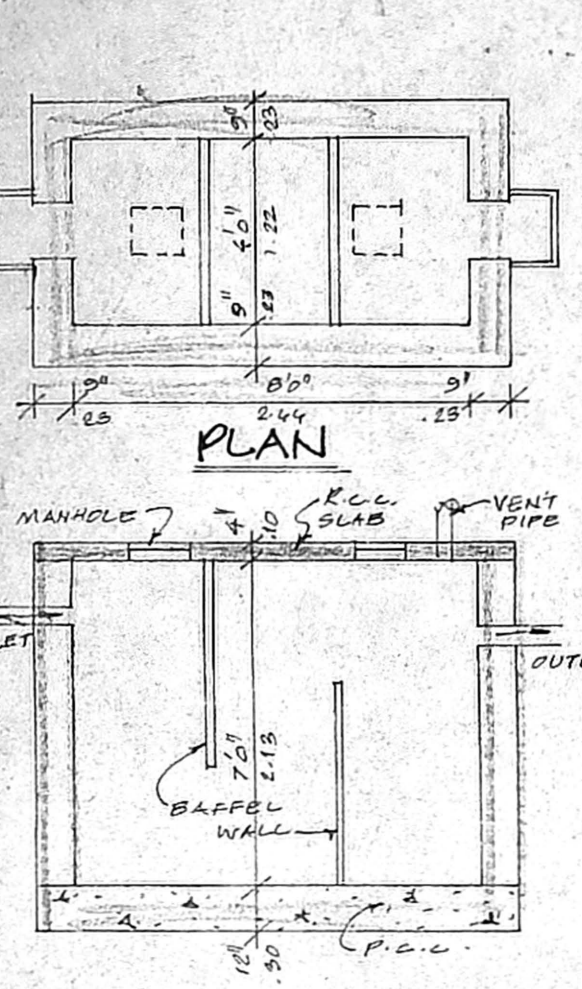

SEPTIC TANK DETAIL
 SCALE: 1"=4'-0"

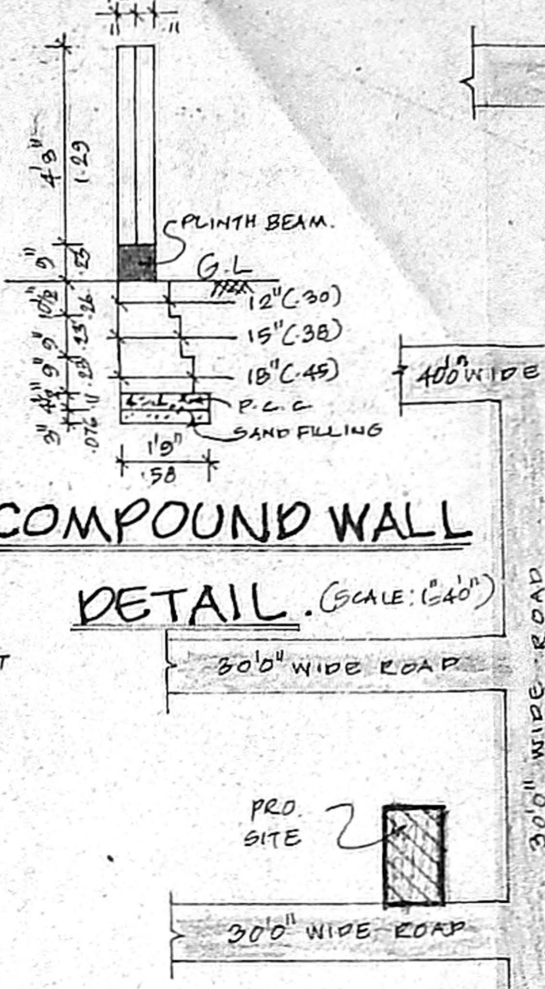

COMPOUND WALL
 DETAIL (SCALE: 1"=4'-0")

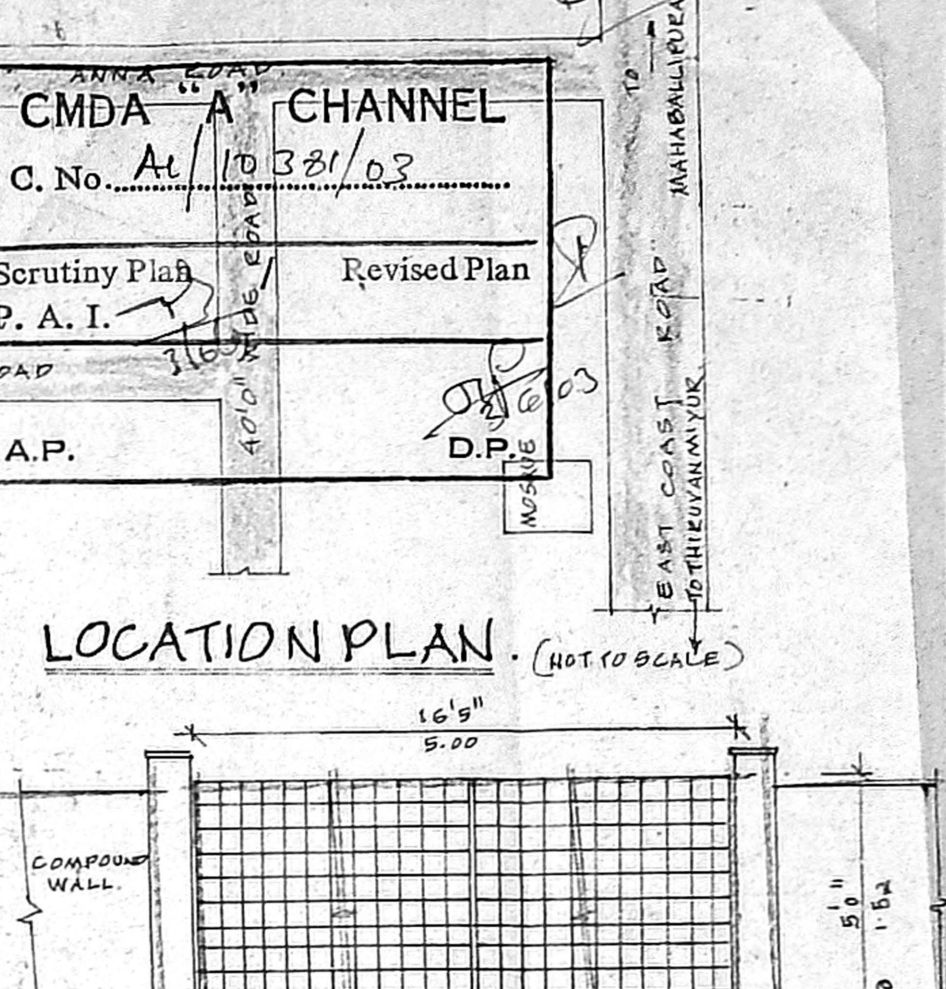

TYPICAL GATE DETAIL (SCALE: 1"=4'-0")

PLAN SHOWING THE
 PROPOSED RESIDENTIAL
 BUILDING AT PLOT NO: 5B,
 V.G.P. GOLDEN SEA VIEW
 PART I, IN APPROVED
 LAYOUT NO: LPDM/DDTP
 NO: 2/1075 OF NO: 132,
 PALLAVAKKAM VILLAGE,
 IN OLD S.NO: 1/1A 2A (PART
 NEW S.NO: 1/385 (AS PER
 PATTAH NO: 525), TAMBA-
 RAM TALUK, KANCHEE-
 PURAM DISTRICT, ST. THOM-
 AS MOUNT PANCHAYAT UNION

AREA STATEMENT.

	SQ. FT.	SQ. M.
PLOT AREA	3000-00	278-70
MAX. F.S.I.	4500-00	418-05
BASEMENT FLOOR	560-00	52-02
GROUND FLOOR	381-42	35-17
FIRST FLOOR	1348-75	124-04
SECOND FLOOR ABOVE STILT	387-04	35-83
TOTAL	4477-21	415-92
STILT FLOOR (CAR PARKING)	592-85	55-00
F.S.I. PROVIDED	1-43	
PLOT COVERAGE	64-95%	

SCHEDULE OF JOINERIES

ED	ENTRANCE DOOR	3'3" x 7'0"
D	DOOR	3'0" x 7'0"
DD	DOOR	2'6" x 7'0"
DDW	DOOR CUM WINDOW	6'0" x 7'0"
DDW	DOOR CUM WINDOW	5'3" x 7'0"
W	WINDOW	6'0" x 4'6"
W	WINDOW	4'0" x 4'6"
FW	FRENCH WINDOW	4'0" x 5'6"
FW	FRENCH WINDOW	3'0" x 6'6"
V	VENTILATOR	6'0" x 2'6"
V2	VENTILATOR	4'0" x 2'6"
V2	VENTILATOR	2'6" x 2'6"


COLOUR INDEX

PROPOSED	(Symbol)	
ROAD	(Symbol)	
BOUNDARY	(Symbol)	
(103037)		


SCALE: 1"=100'
 (OR) 1"=30.48'

Mameen Jameed
 Mameen Jameed
 Mameen Jameed


OWNER(S)
 K. SELVAM, B.E., AMIE, C.Eng (I) A.I.E.E.
 Consulting Civil Engineer & Chartered Engineer
 Approved Valuer & Licensed Surveyor,
 Class I Reg. No. 612 of 2003
 Door No. 11/17, Thinnai Alagar Salai,
 Mogappair East, Chennai-600 050.
 Ph: 26562050, Cell: 98412 82050
 (Green Channel File Not Applicable)
 LICENSED SURVEYOR

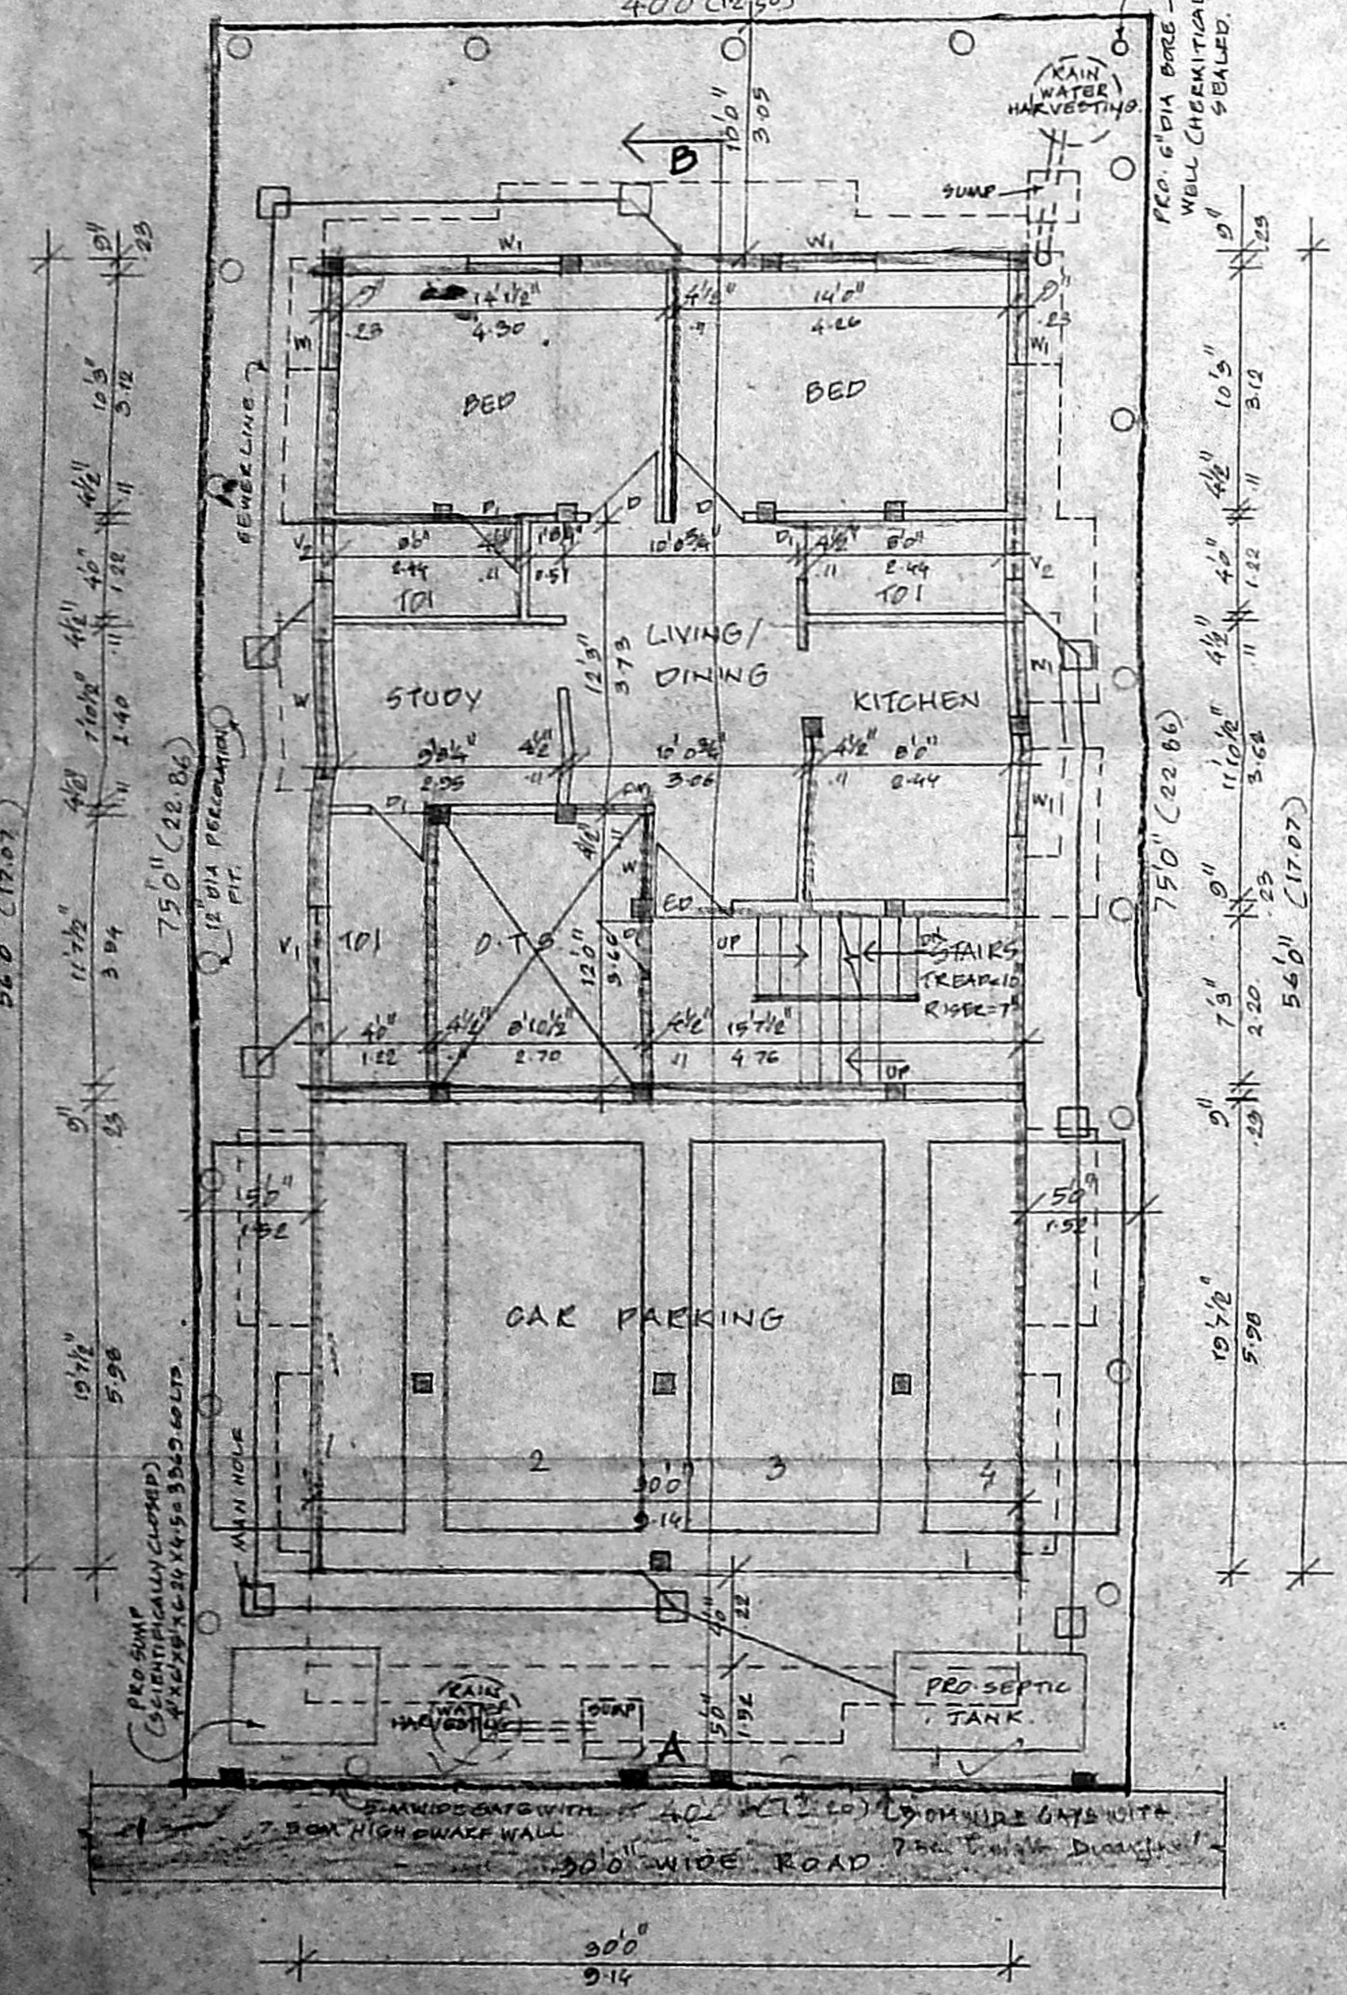


SITE CUM STILT CUM GROUND FLOOR PLAN.

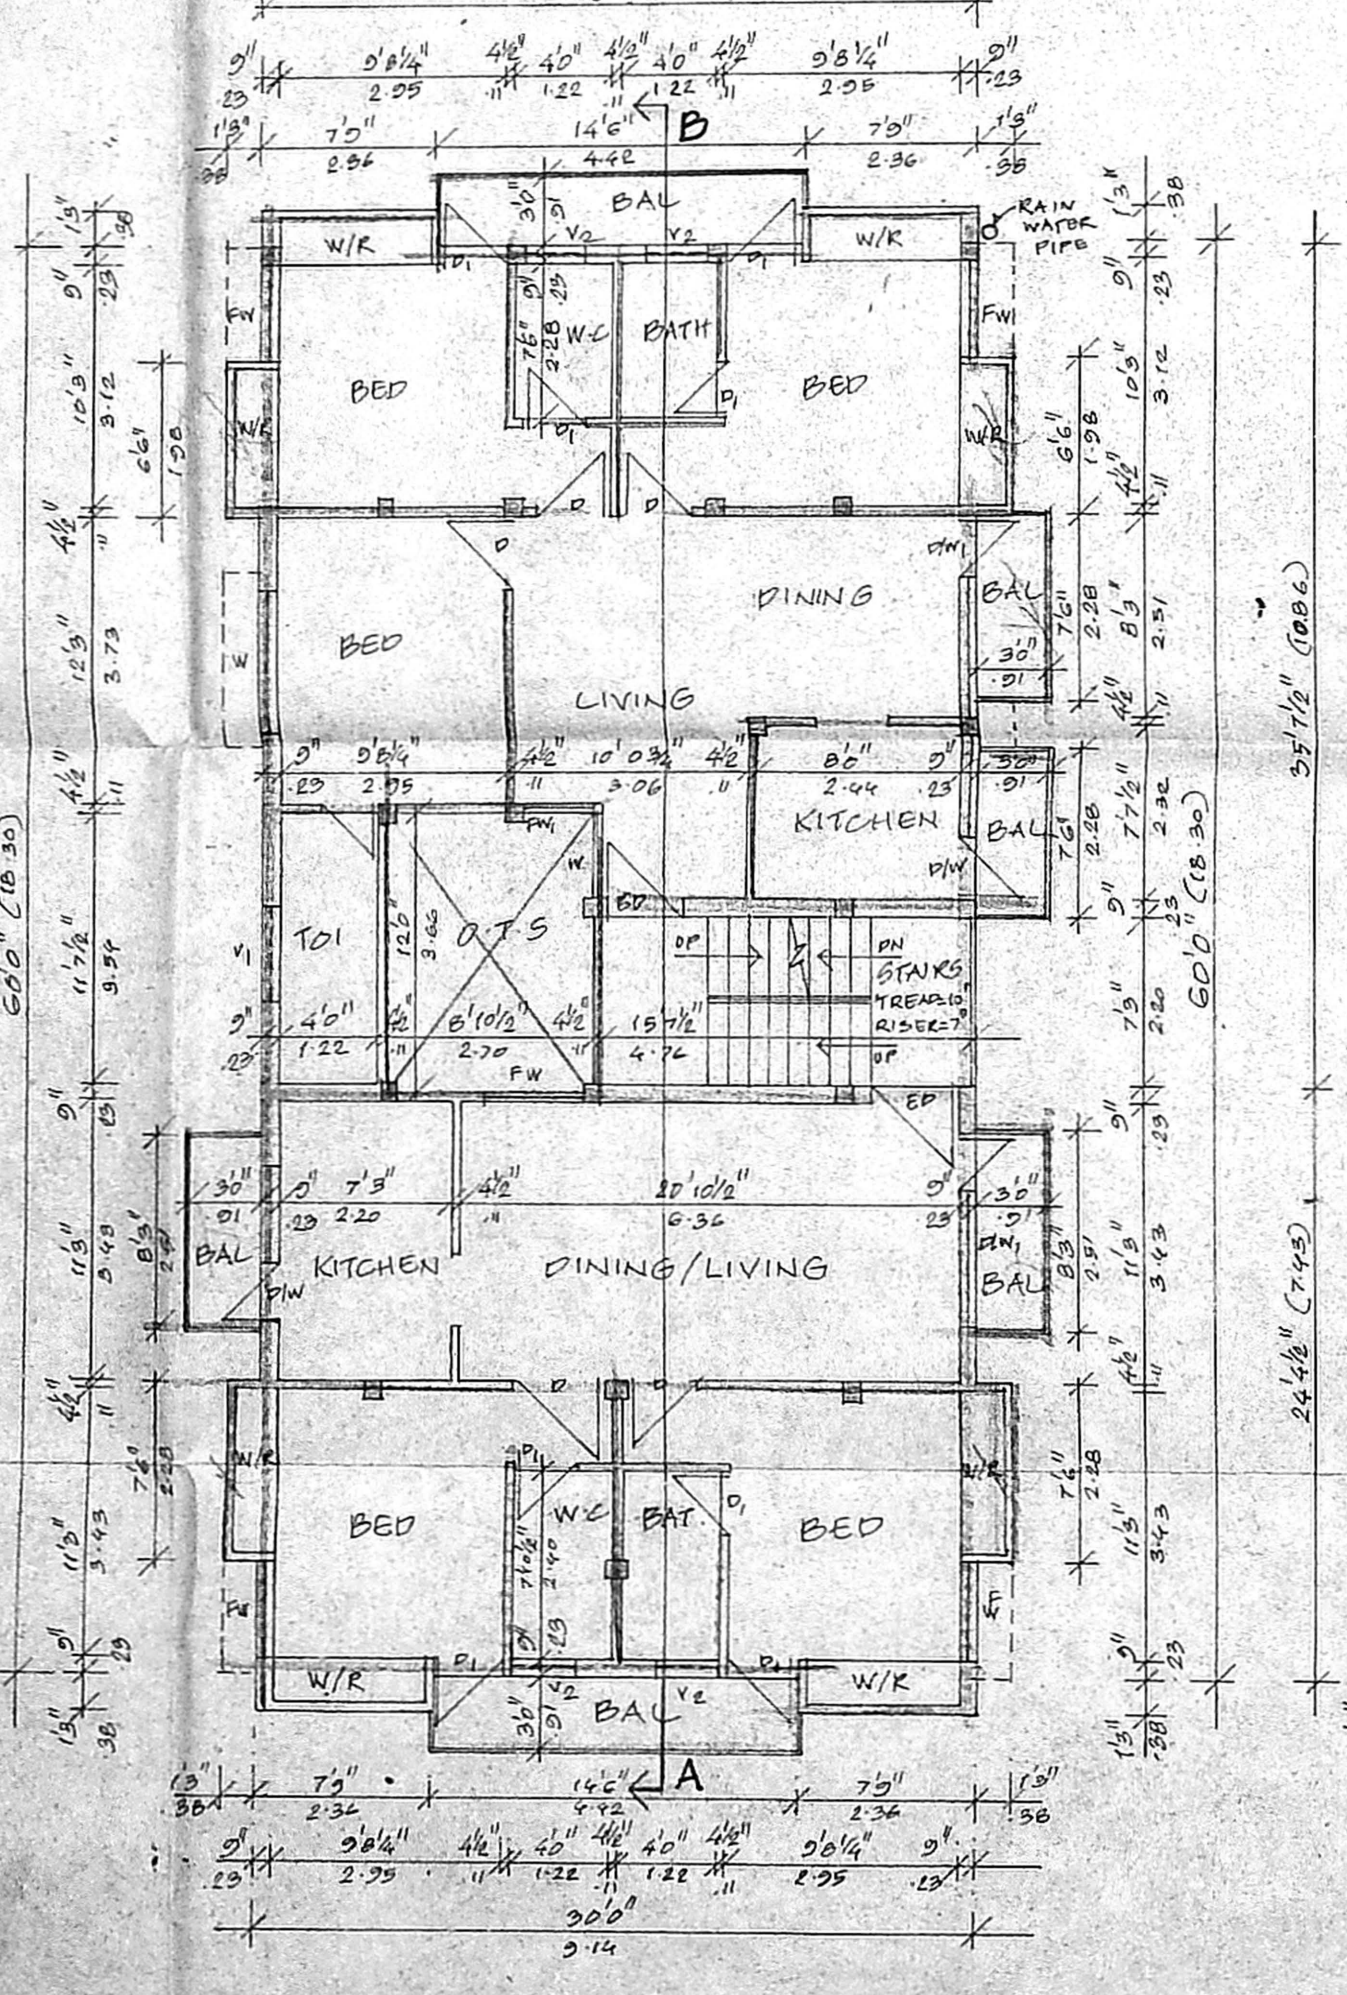


FIRST FLOOR PLAN.

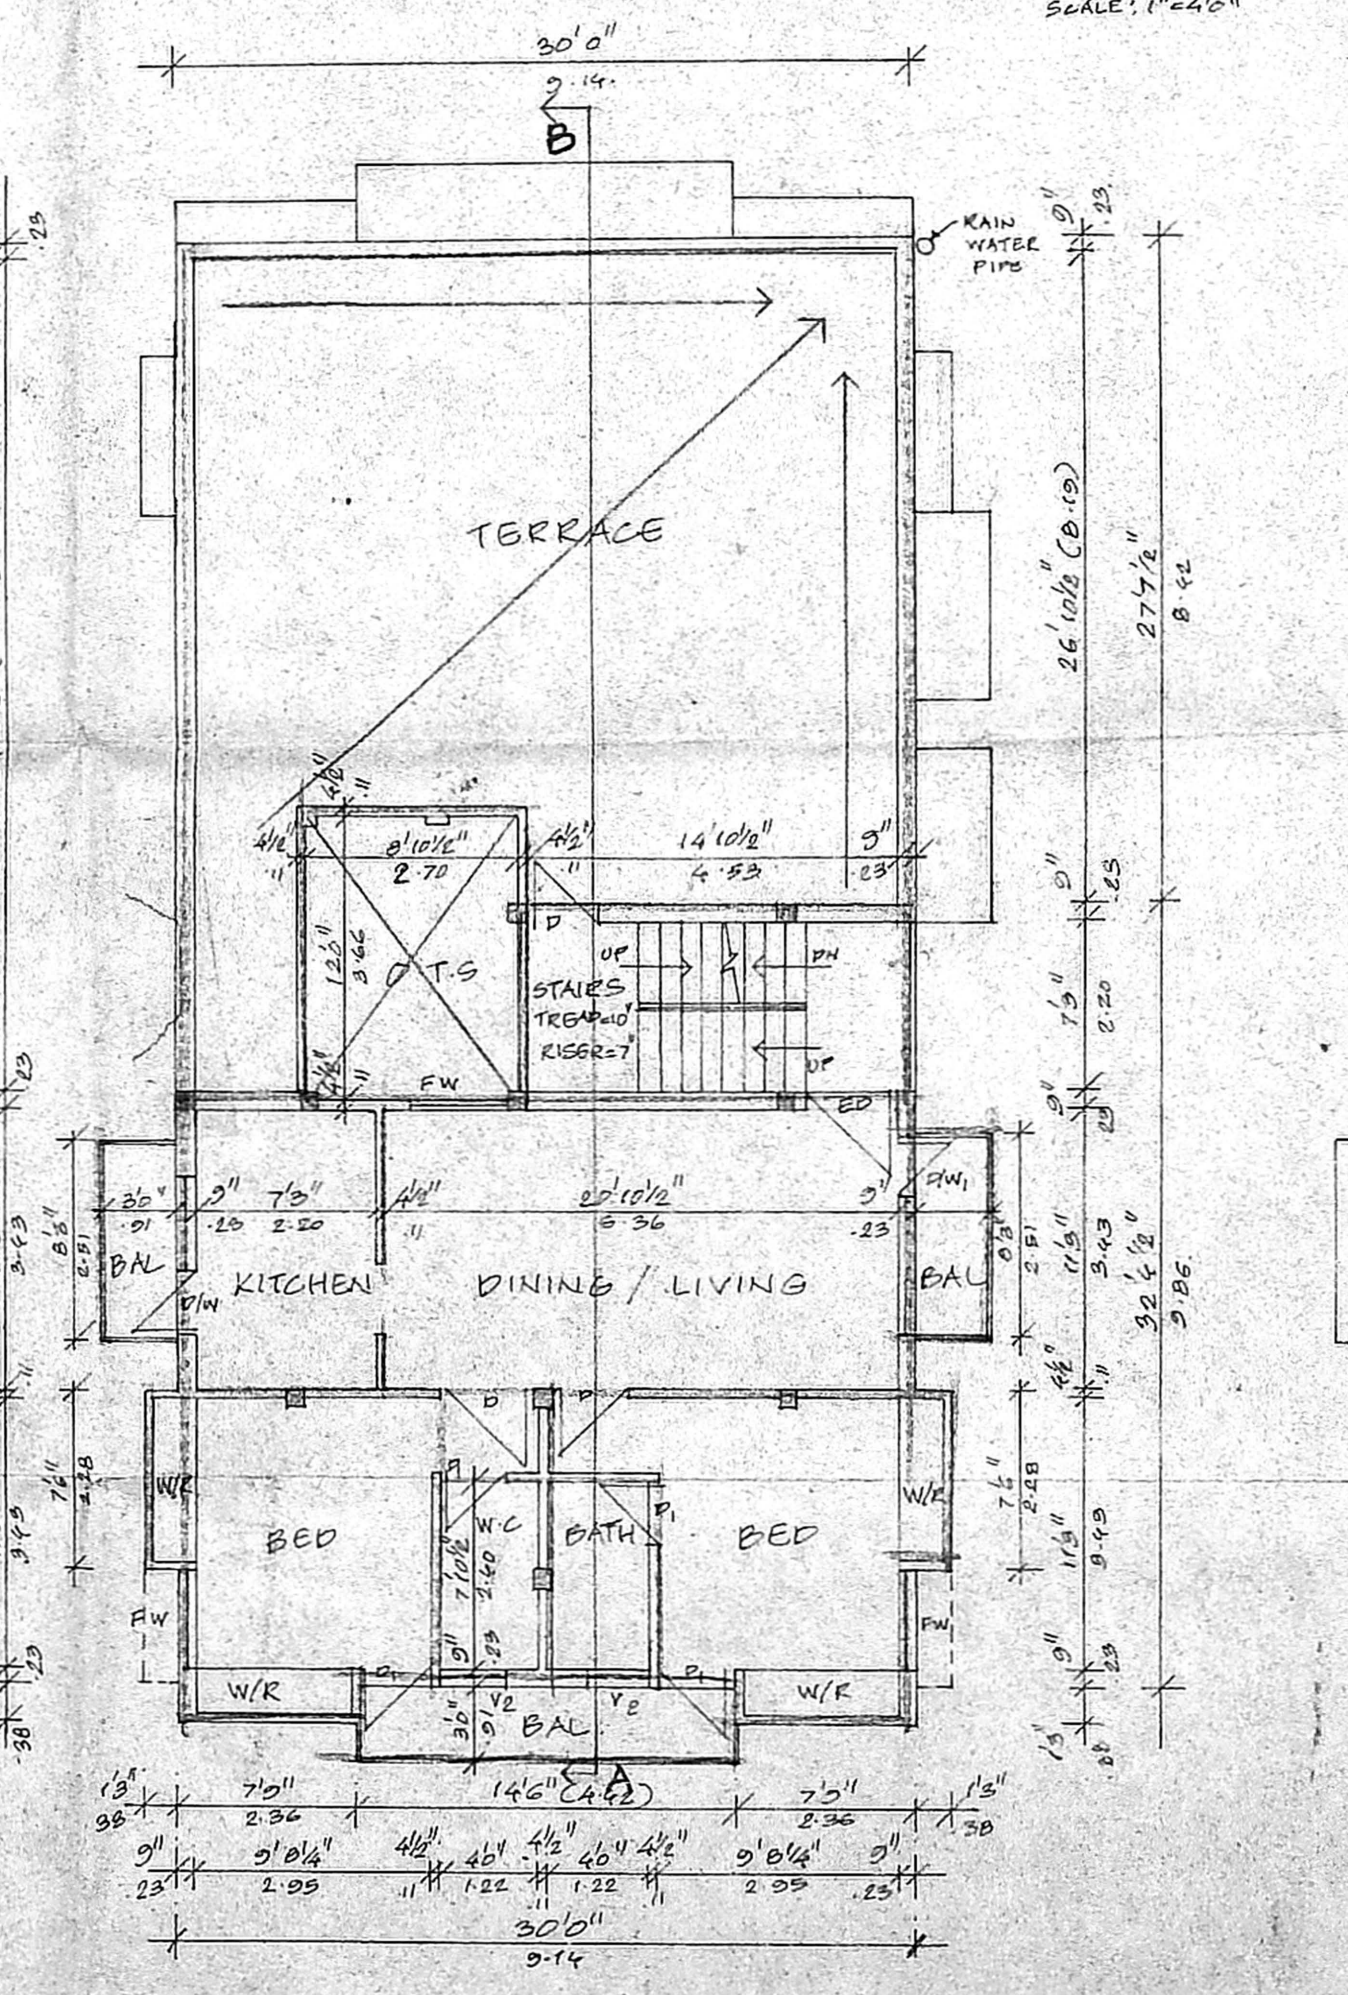

SECOND FLOOR PLAN ABOVE STILT FLOOR.

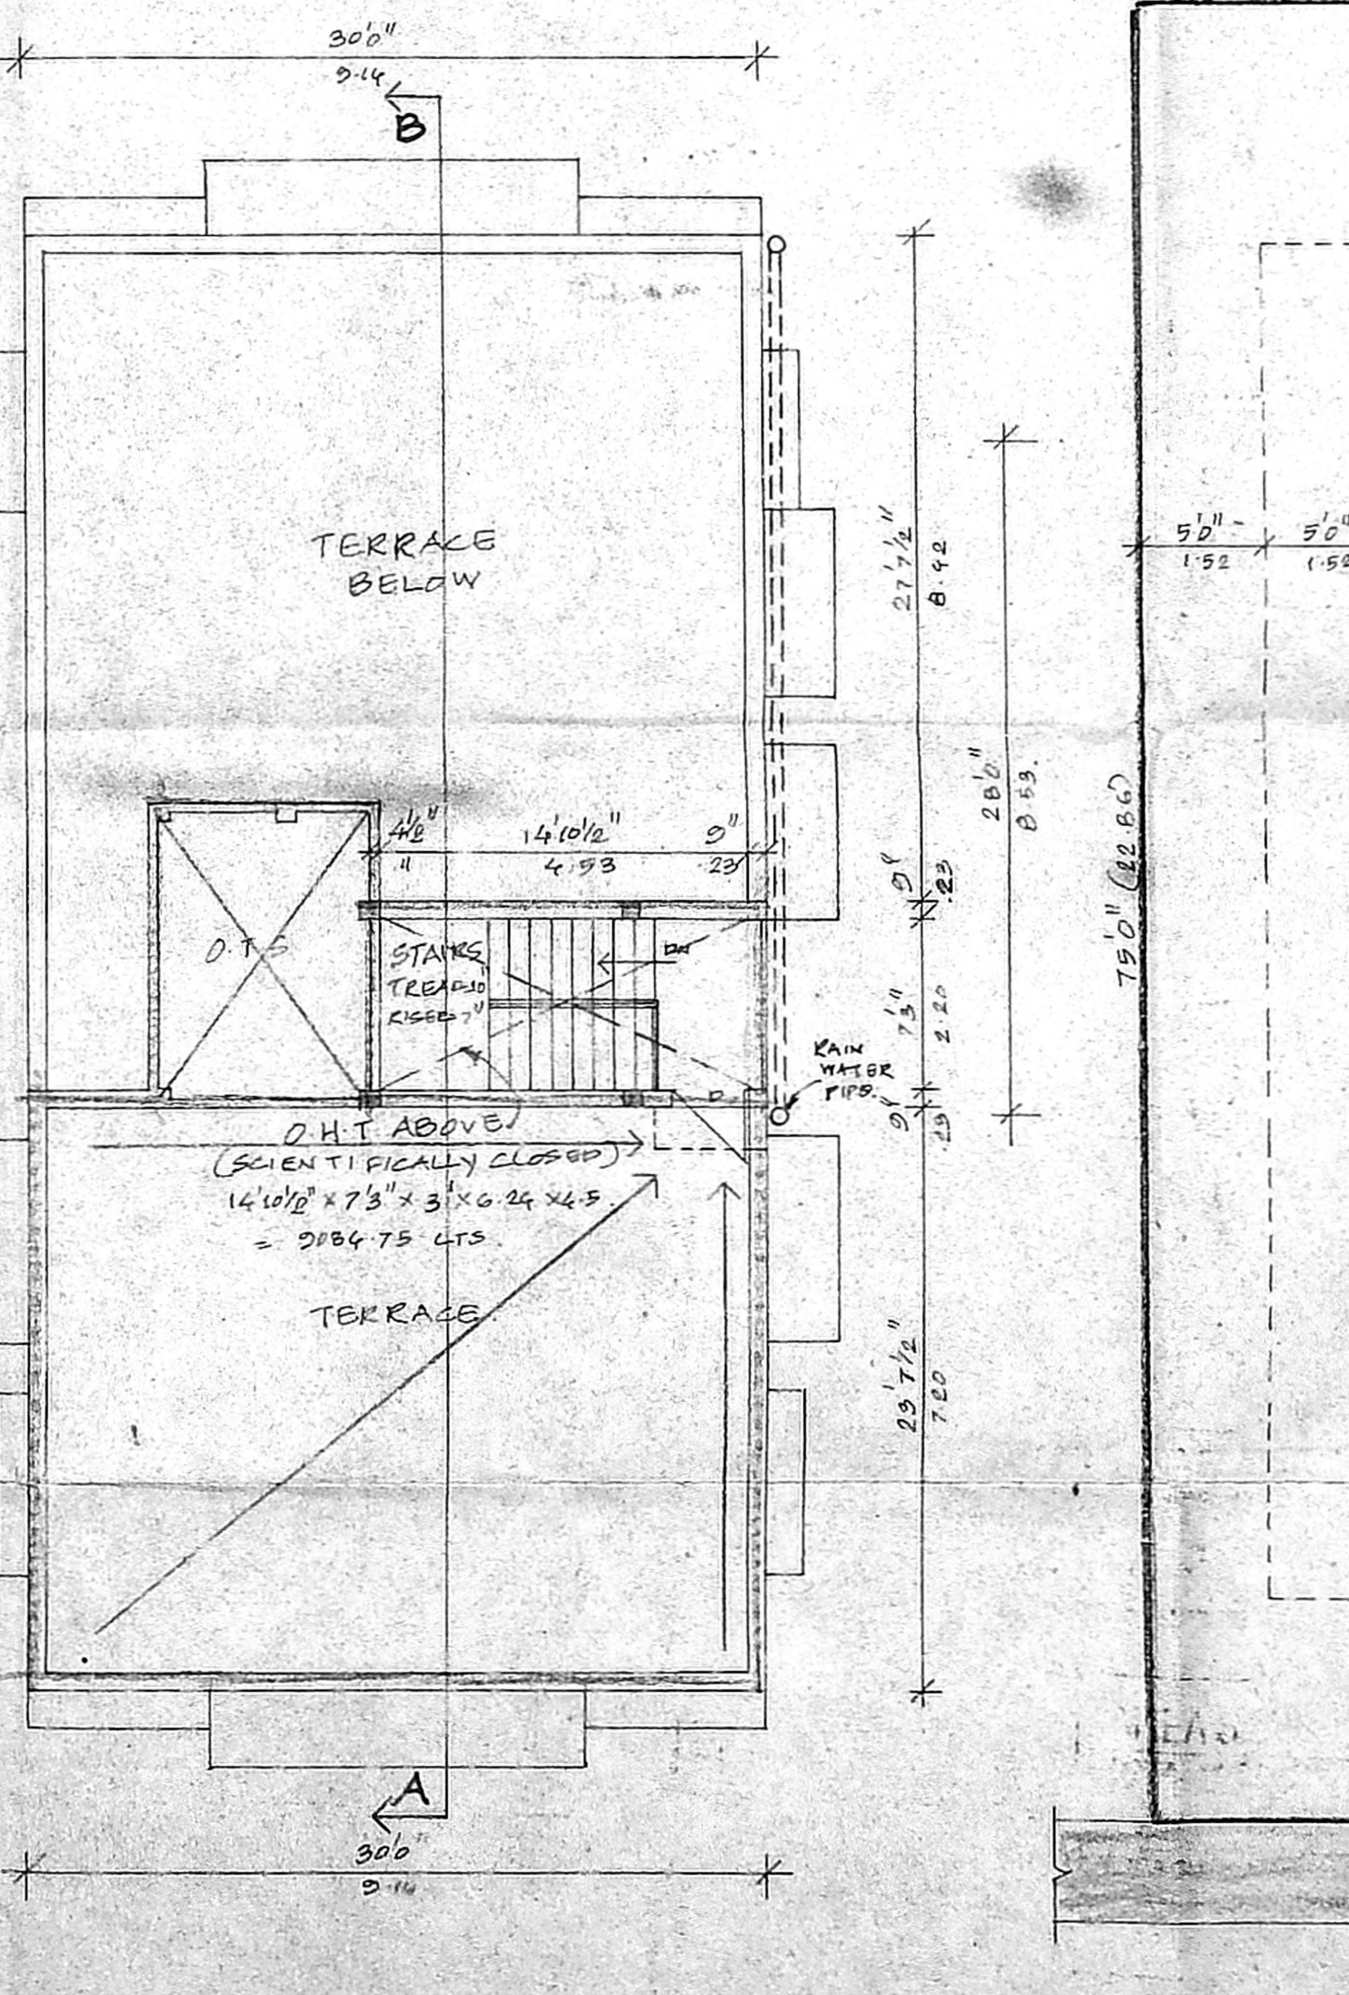

TERRACE FLOOR PLAN.

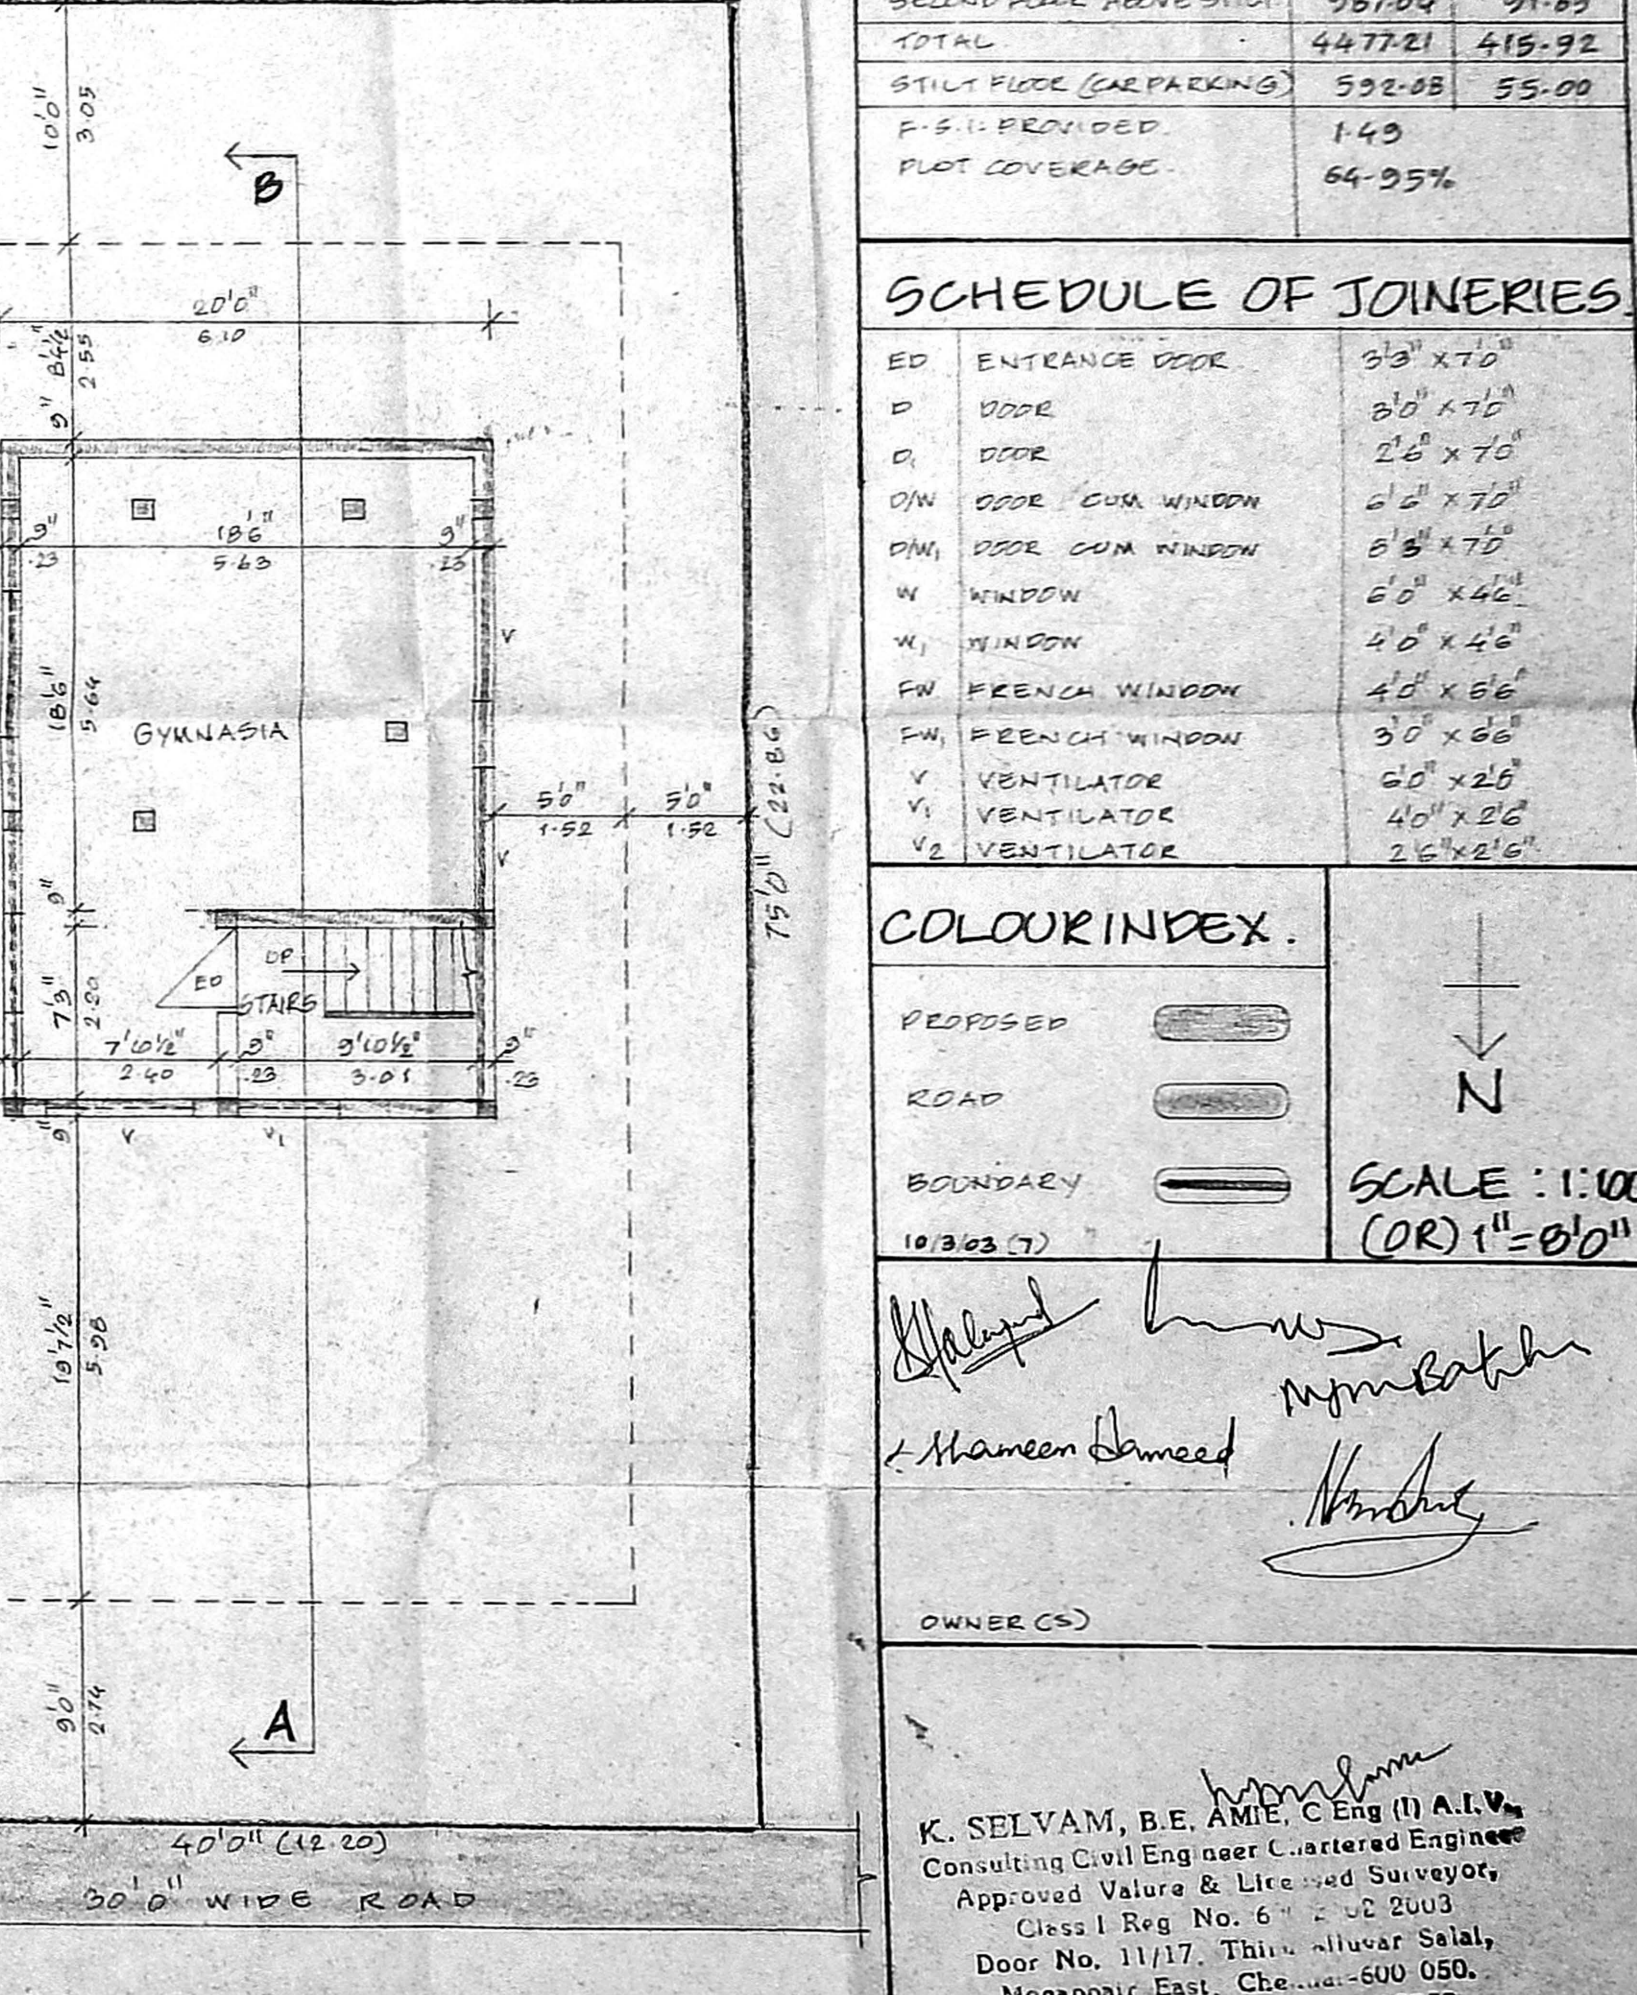

SITE CUM BASEMENT FLOOR PLAN.