

PLAN SHOWING THE PROPOSED
RESIDENTIAL BUILDING AT DOOR NO-6133
T.S.NO.162, IN BLOCK NO.II, MUTHUVEL
STREET, RAGAVAN COLONY, KODAMBAKKAM
VILLAGE, VADAPALANI, CHENNAI - 26
DIV - 121 ZONE - VIII

CMDA "A" CHANNEL
C. No. A/11024/1200
Scrutiny Plan / Revised Plan
P. A. I. /
A.P. / D.P.

SCALE: 1" = 80' (1:100)

NOTE:- DEMOLITION PLAN APPROVED BY CORPORATION
OF CHENNAI DA D8/141/03 DATE: 05-03-03

AREA DETAILS	SQFT	SQM
PLOT EXTENT	2875	267.08
STILT PARKING	428.50	39.82
GF AREA	1364.25	126.73
FF AREA	1853.61	172.26
SF AREA (above stilt)	549.50	51.04
HEAD ROOM	116.25	10.80
TOTAL AREA	3767.36	349.98
PLOT COVERAGE	64.77%	
F.S.I	1.31	

REFERENCE			
D	DOOR	33" x 70"	100 x 213
Di	"	30" x 70"	91 x 213
D2	"	26" x 70"	76 x 213
W	WINDOW	50" x 46"	152 x 137
W1	"	40" x 46"	122 x 137
W2	"	30" x 46"	91 x 137
W3	"	26" x 46"	76 x 137
W4	"	13" x 46"	38 x 137
V	VENTILATOR	30" x 20"	91 x 61
J	JALLY	50" x 46"	152 x 137












COLOUR INDEX	PRO	ROAD	BOUN

OWNER

A. Anandakumar, D.C.E.
THIRUMAL & PARTNERS
CONSULTANTS & ENGINEERS
LICENSED SURVEYORS NO. 9
NO. 223A, PALANI ANDAVAR KOIL STREET,
VADAPALANI, CHENNAI - 600 026

ENGINEER

OFFICE COPY

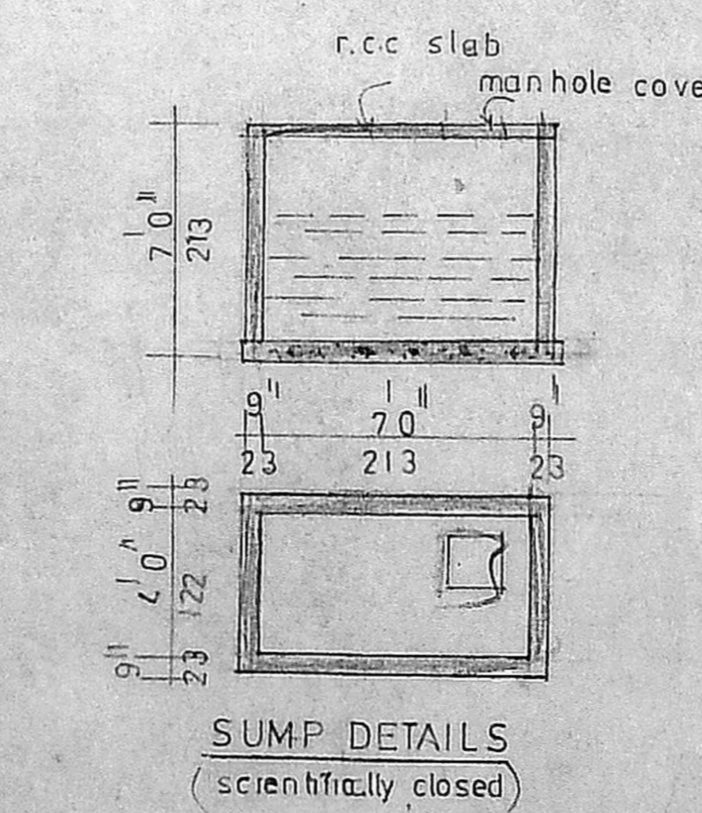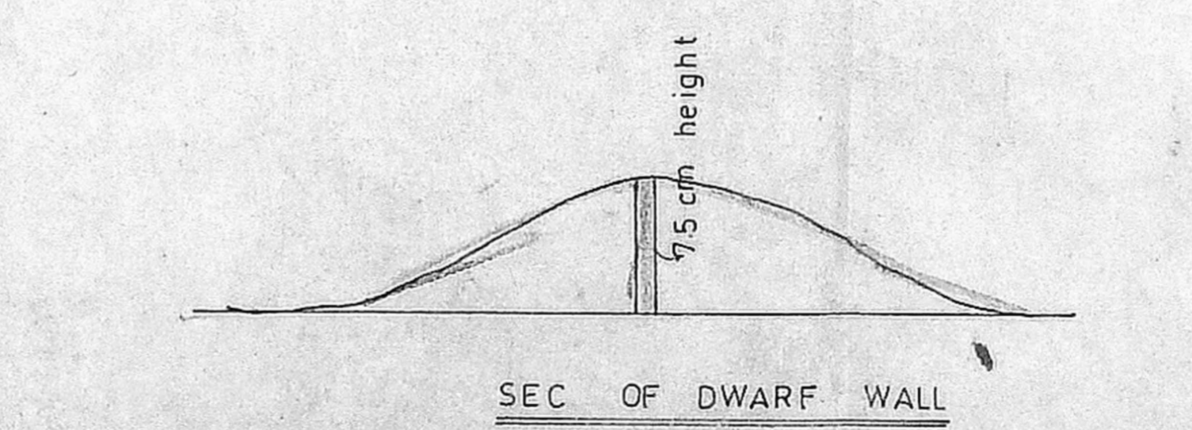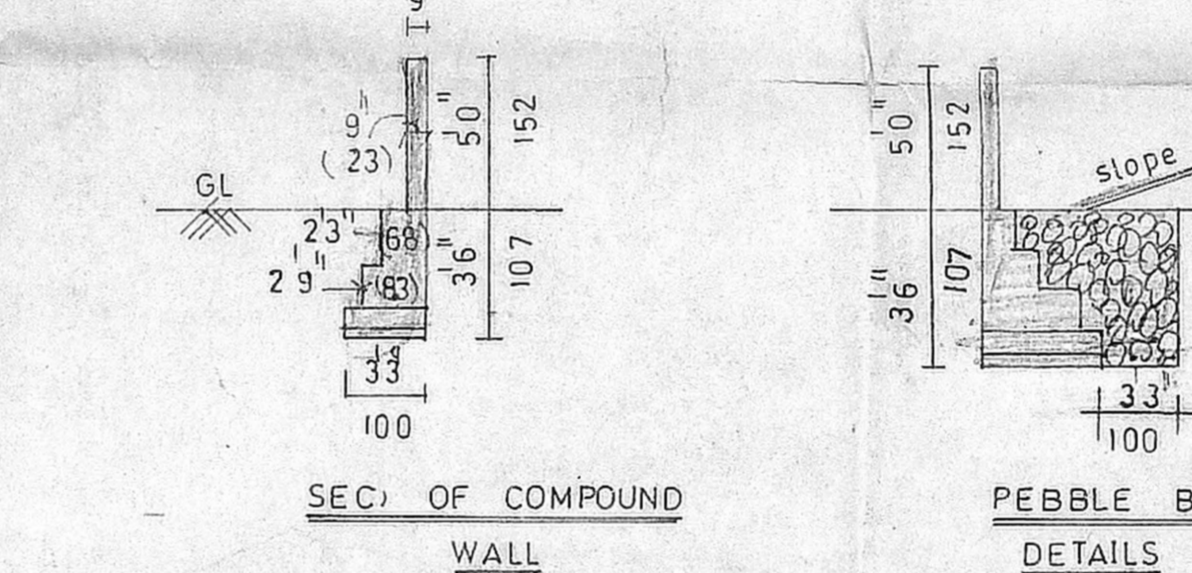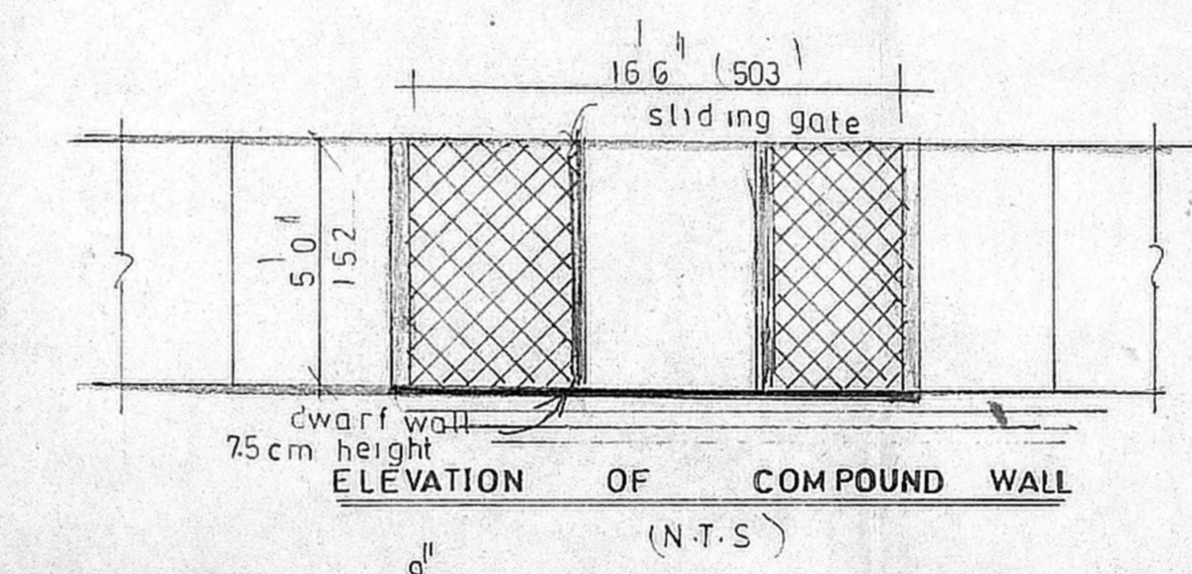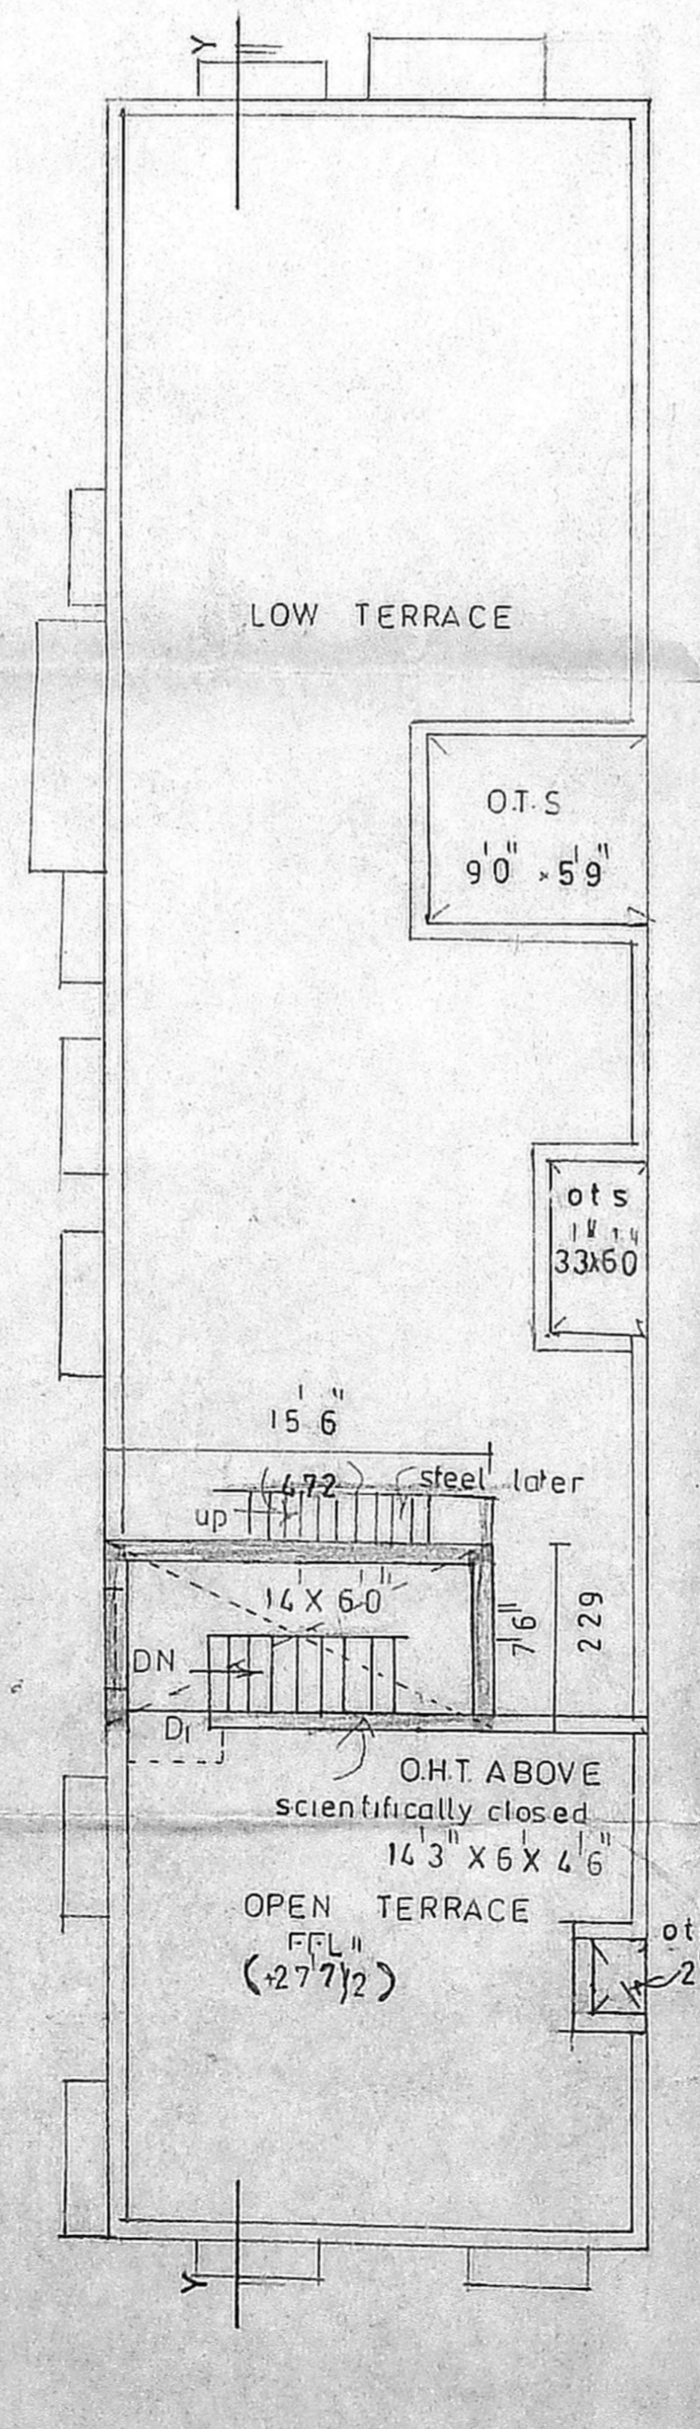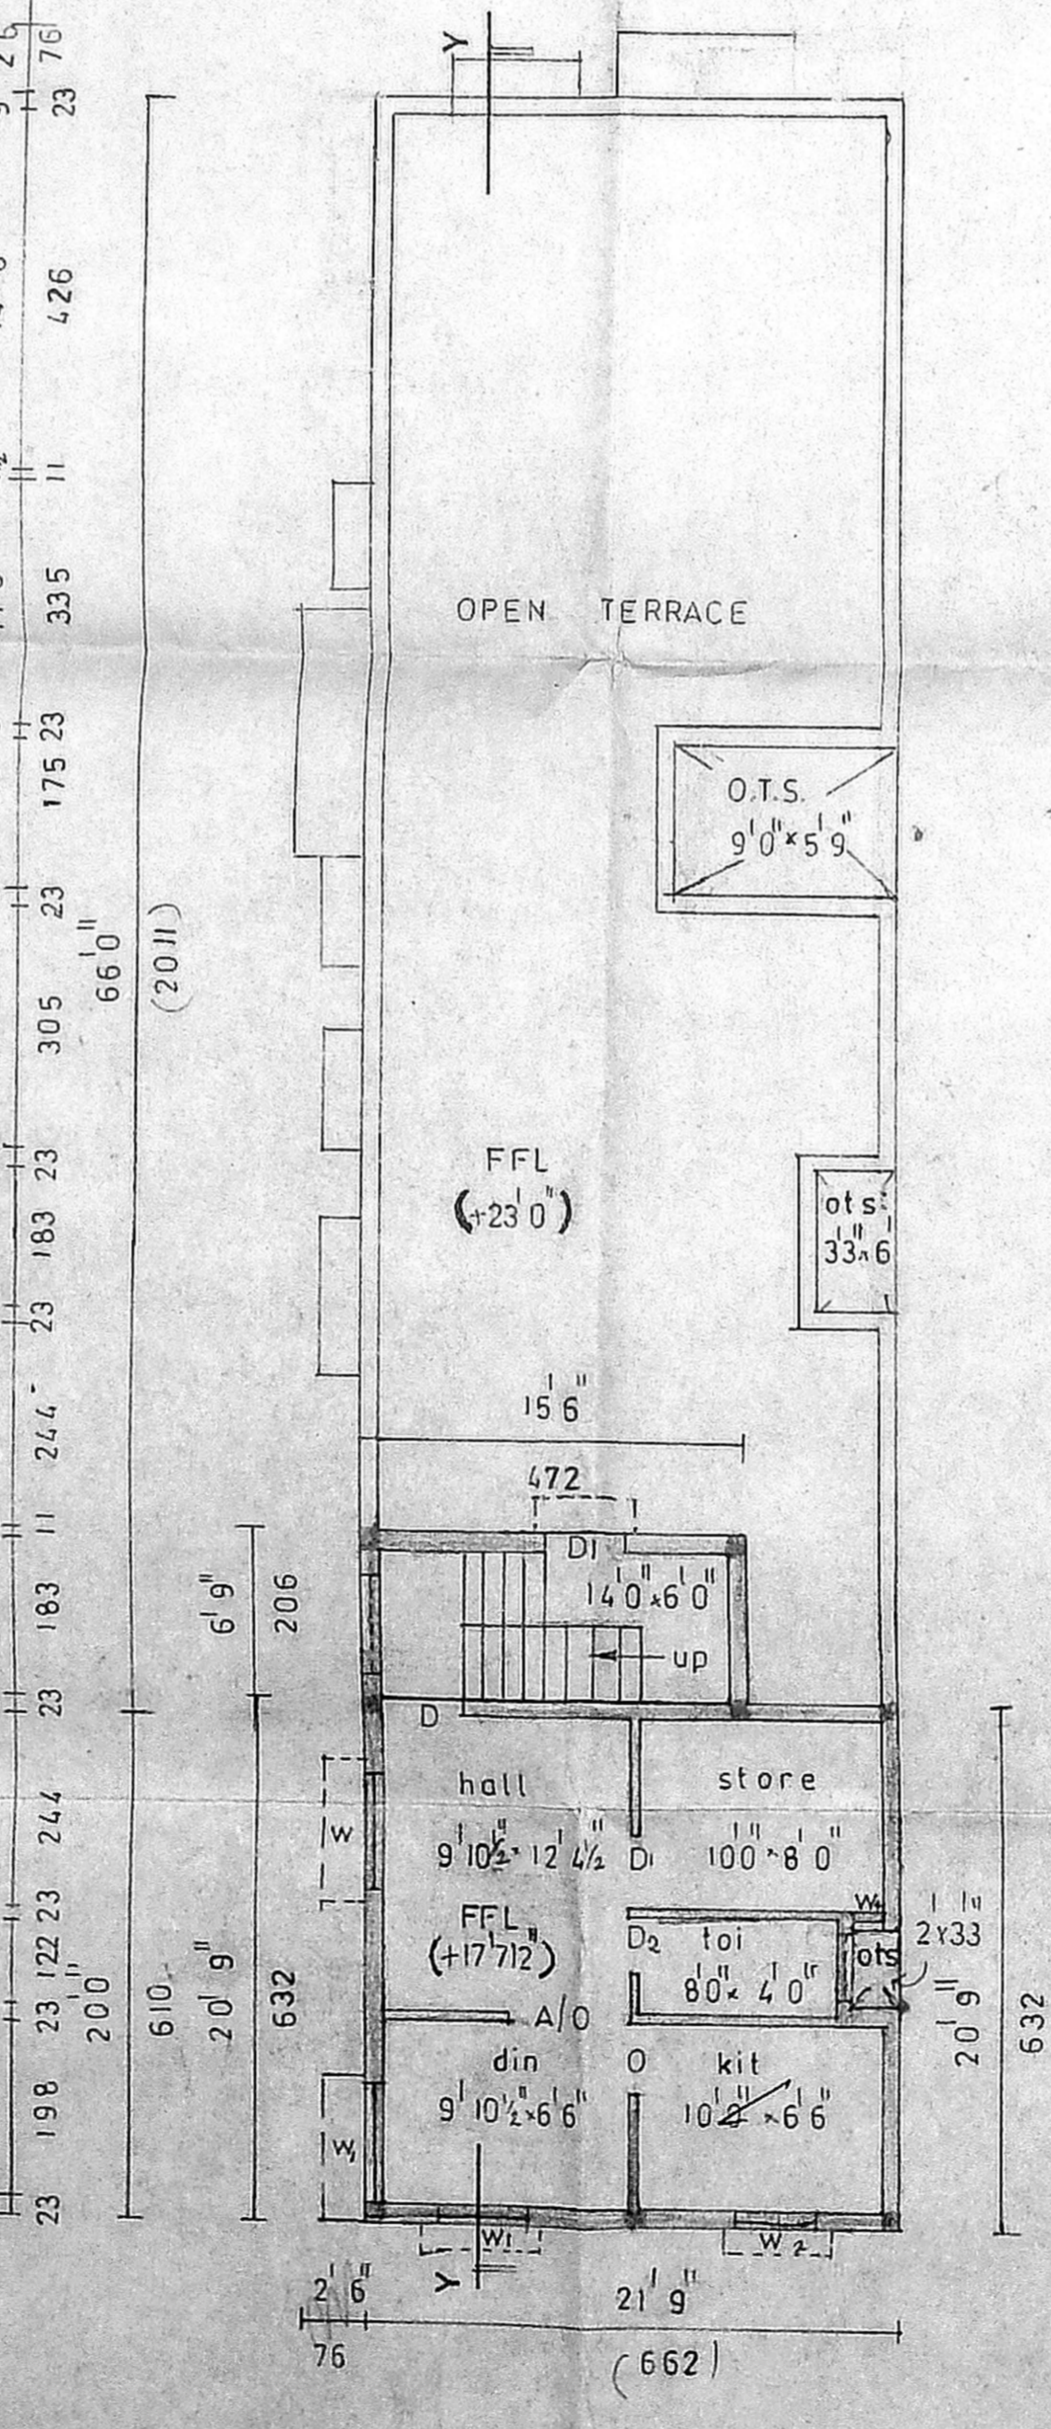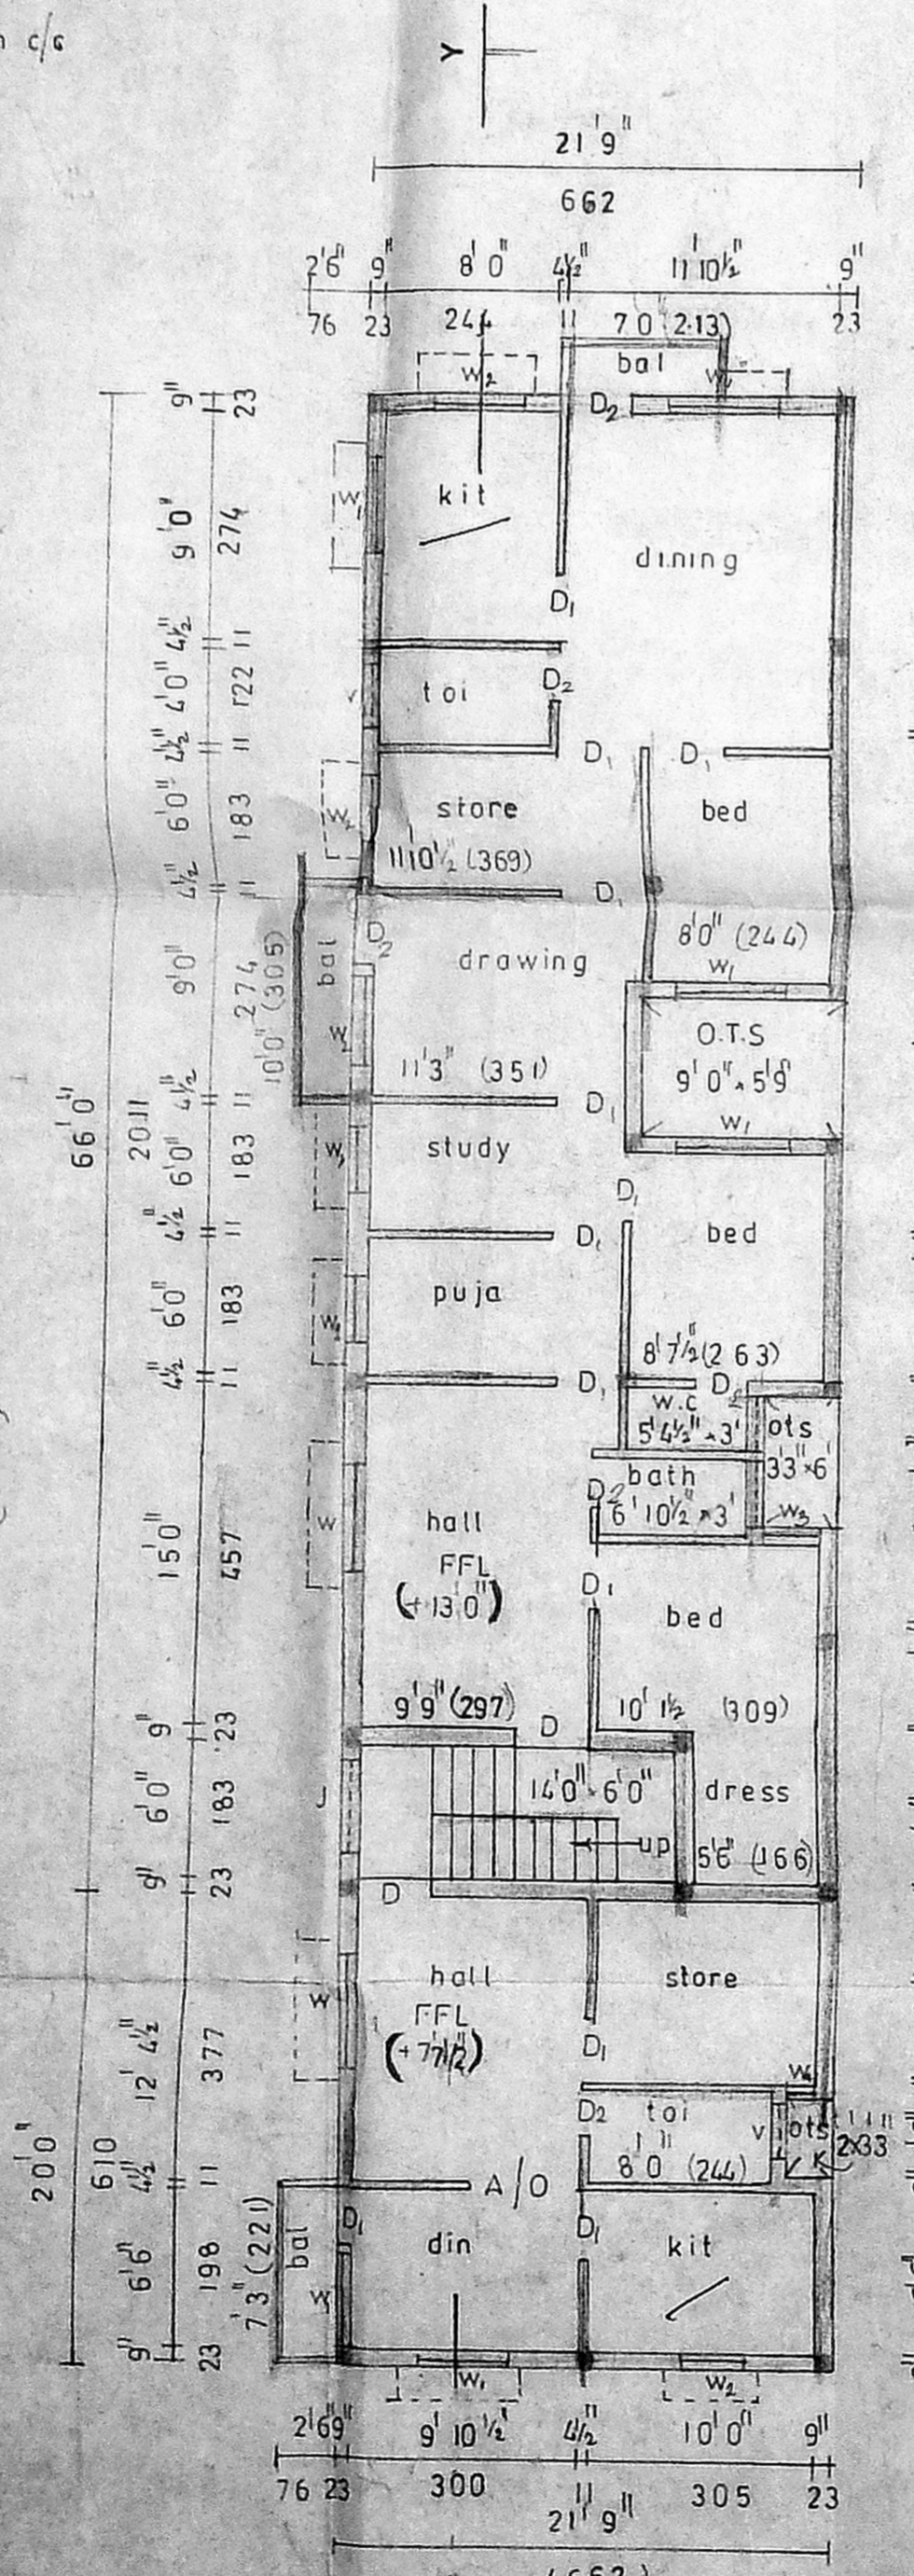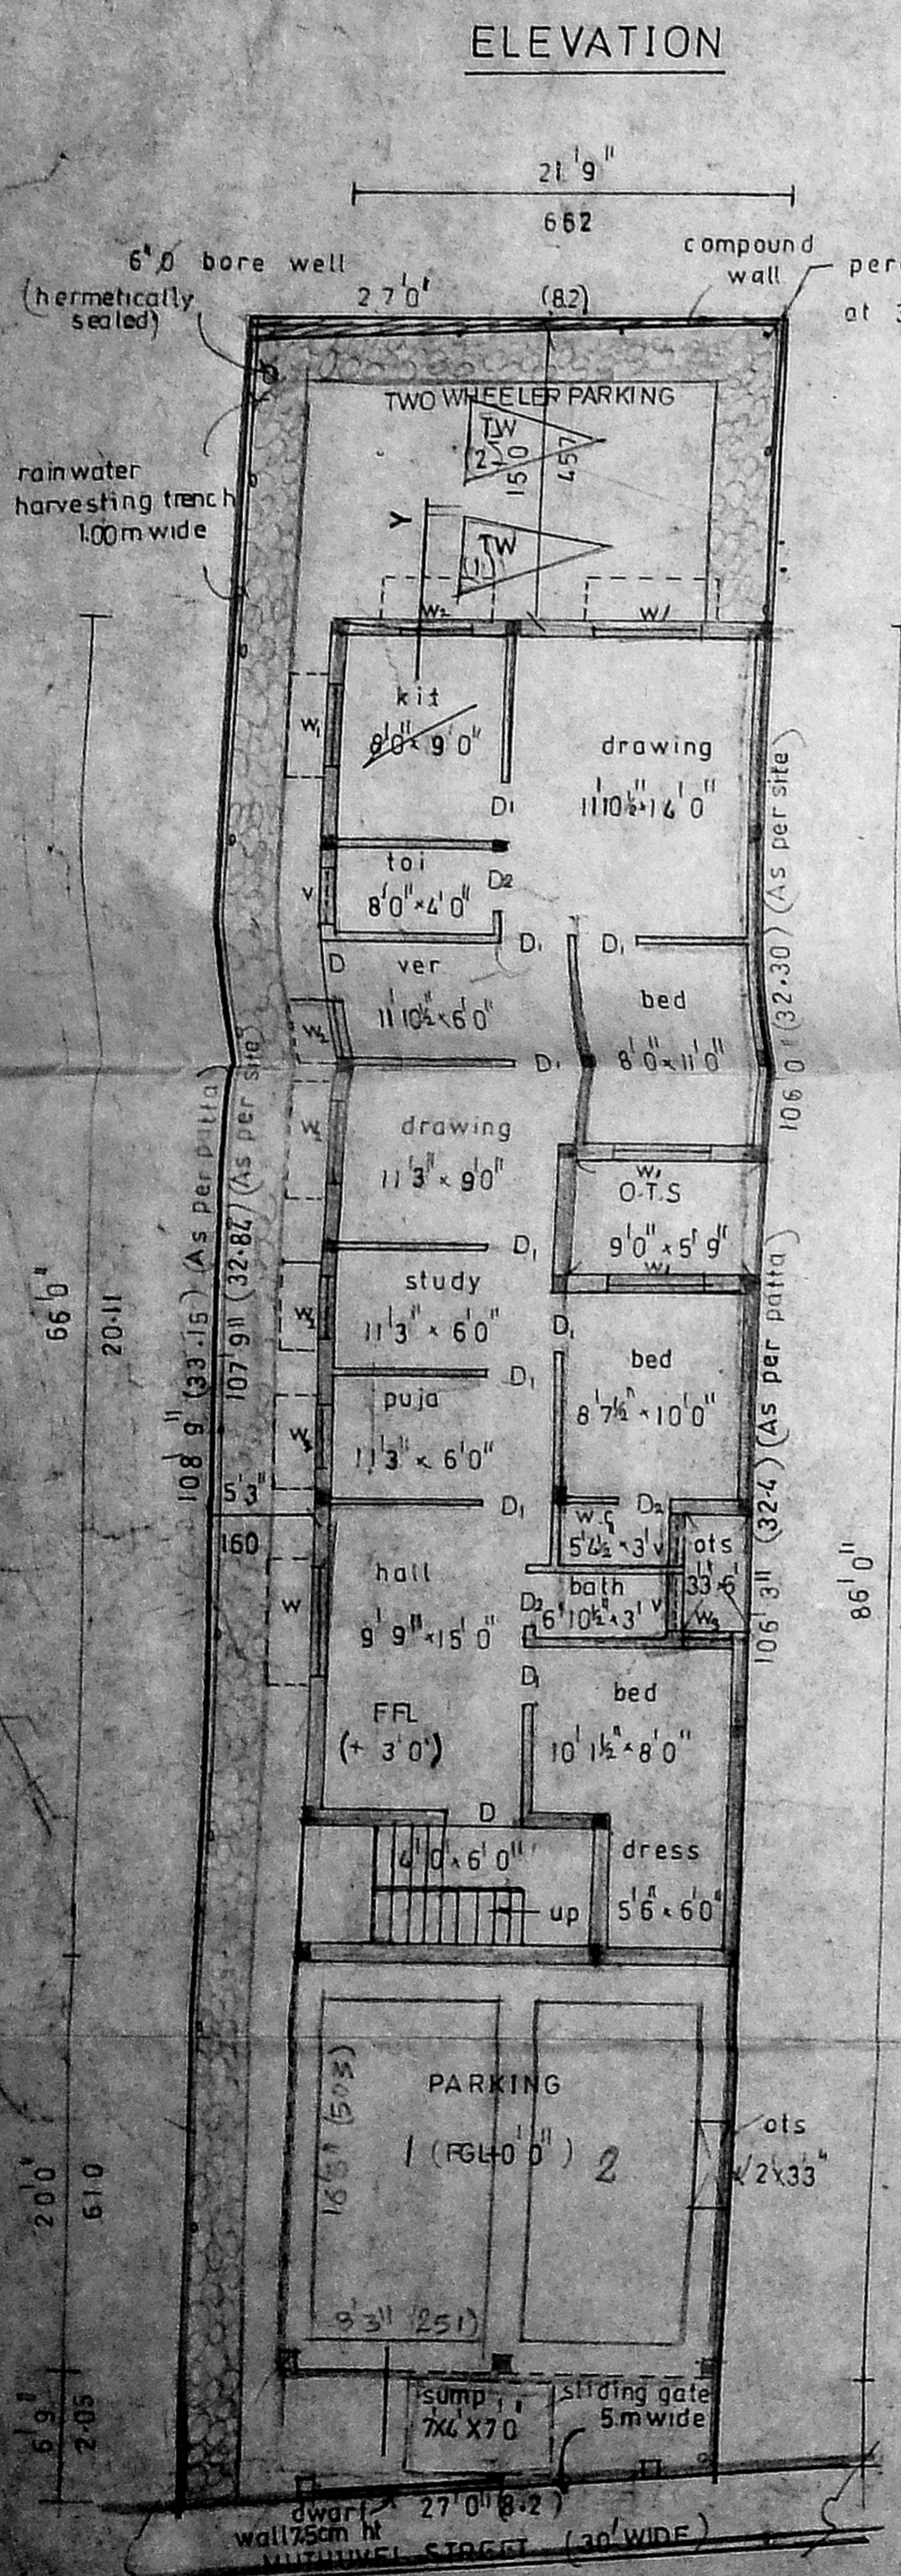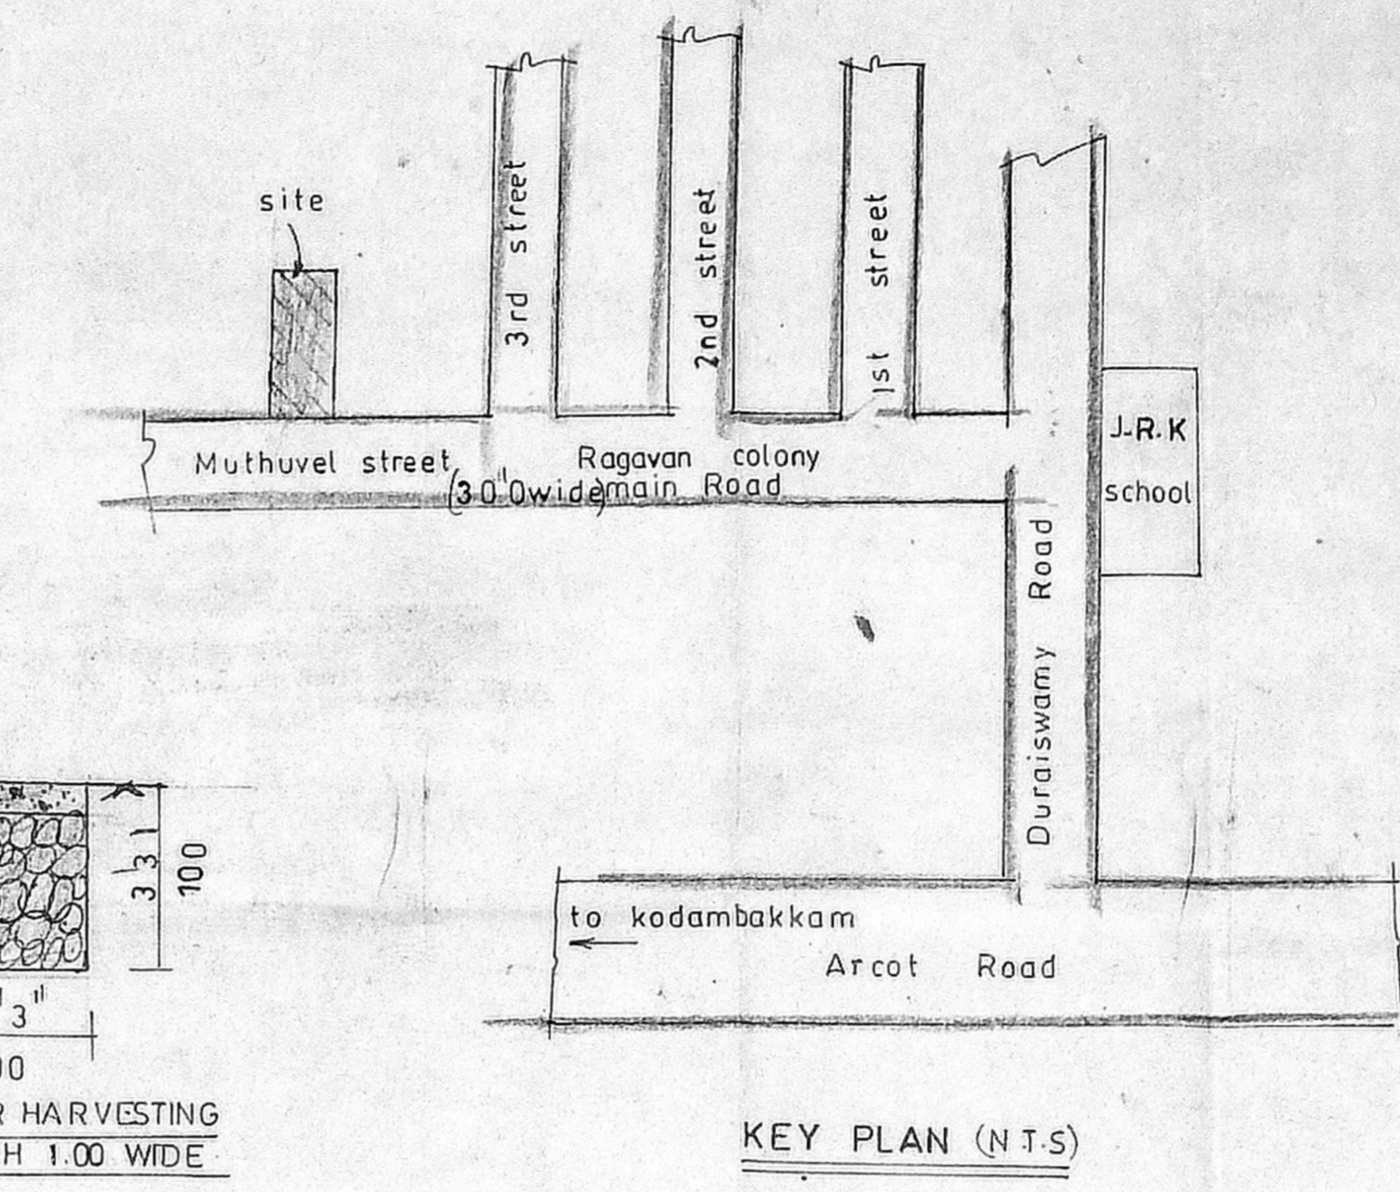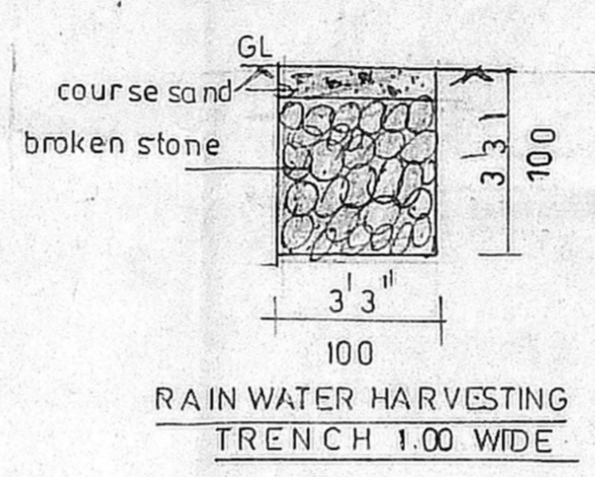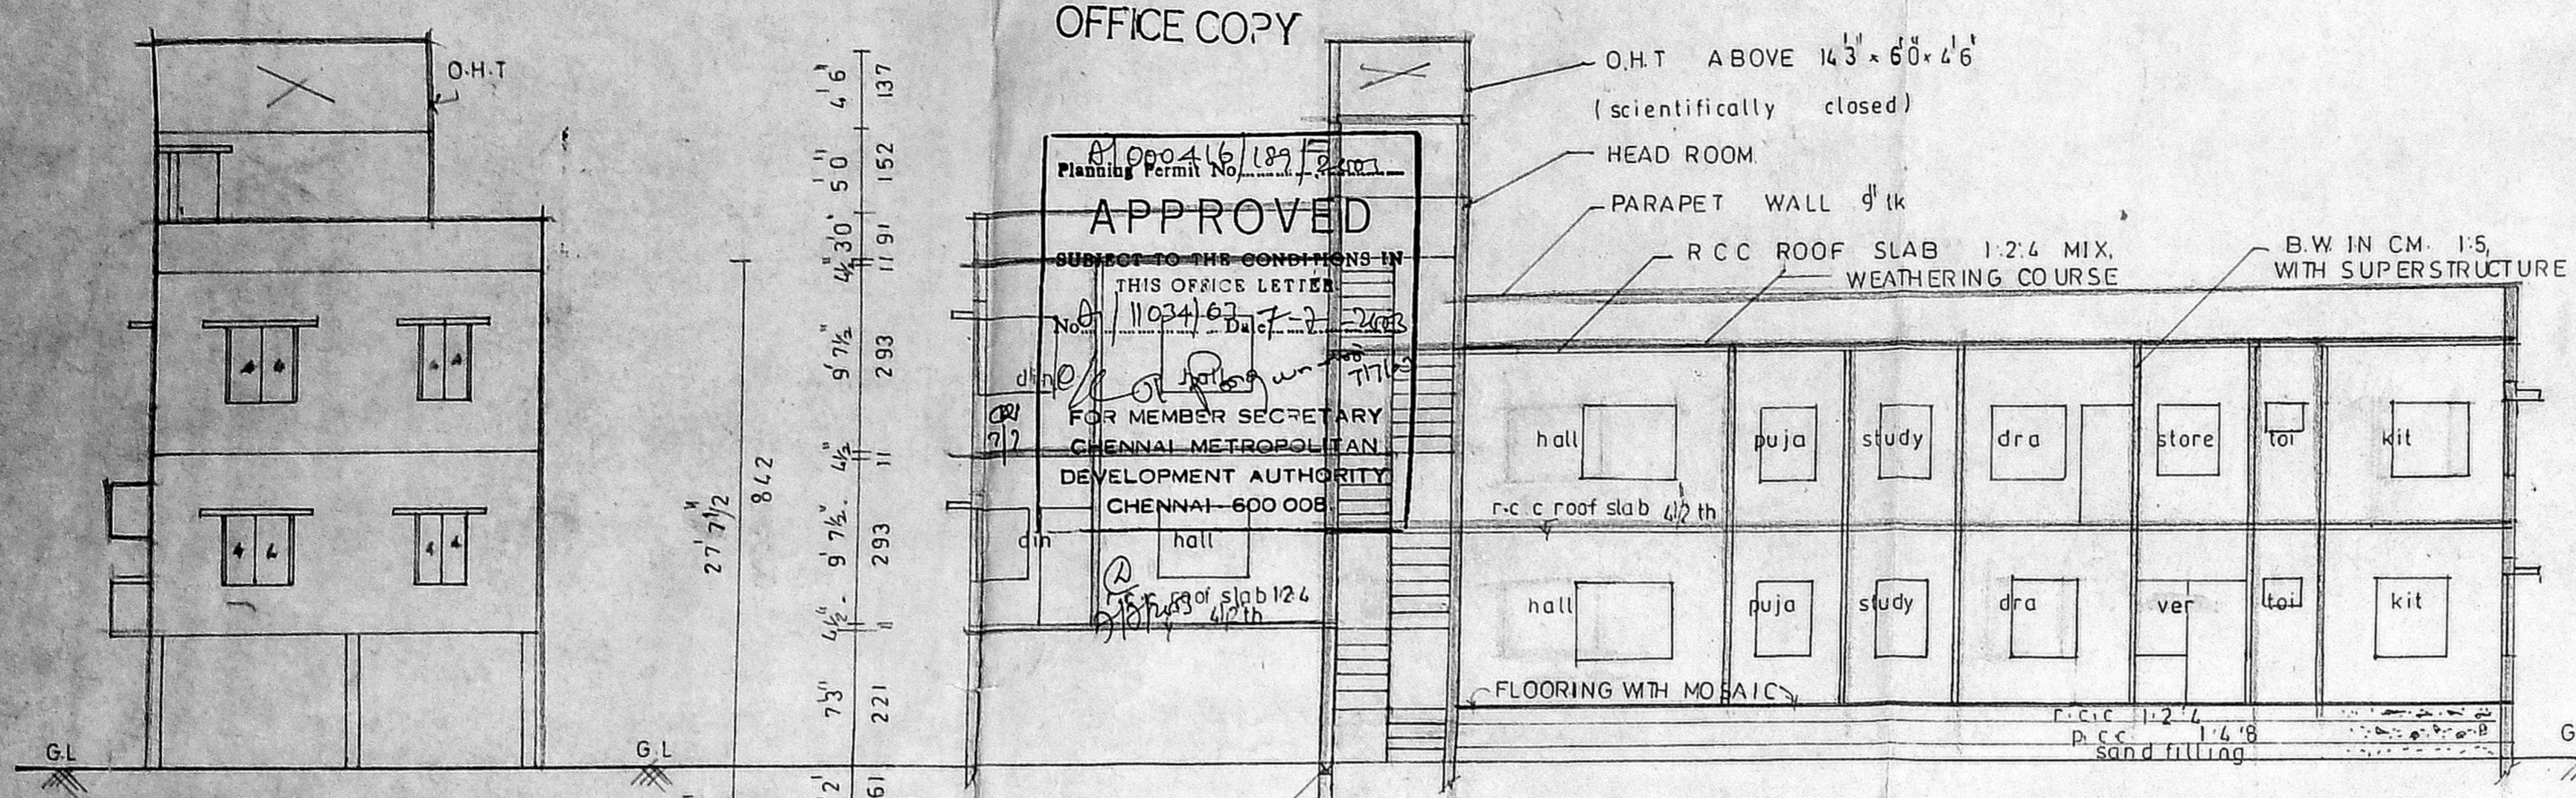

SITE / STILT / GROUND FLOOR PLAN

FIRST FLOOR PLAN

SECOND FLOOR PLAN (ABOVE STILT)

TERRACE FLOOR PLAN