




PLAN OF COMPOUND WALL & GATE

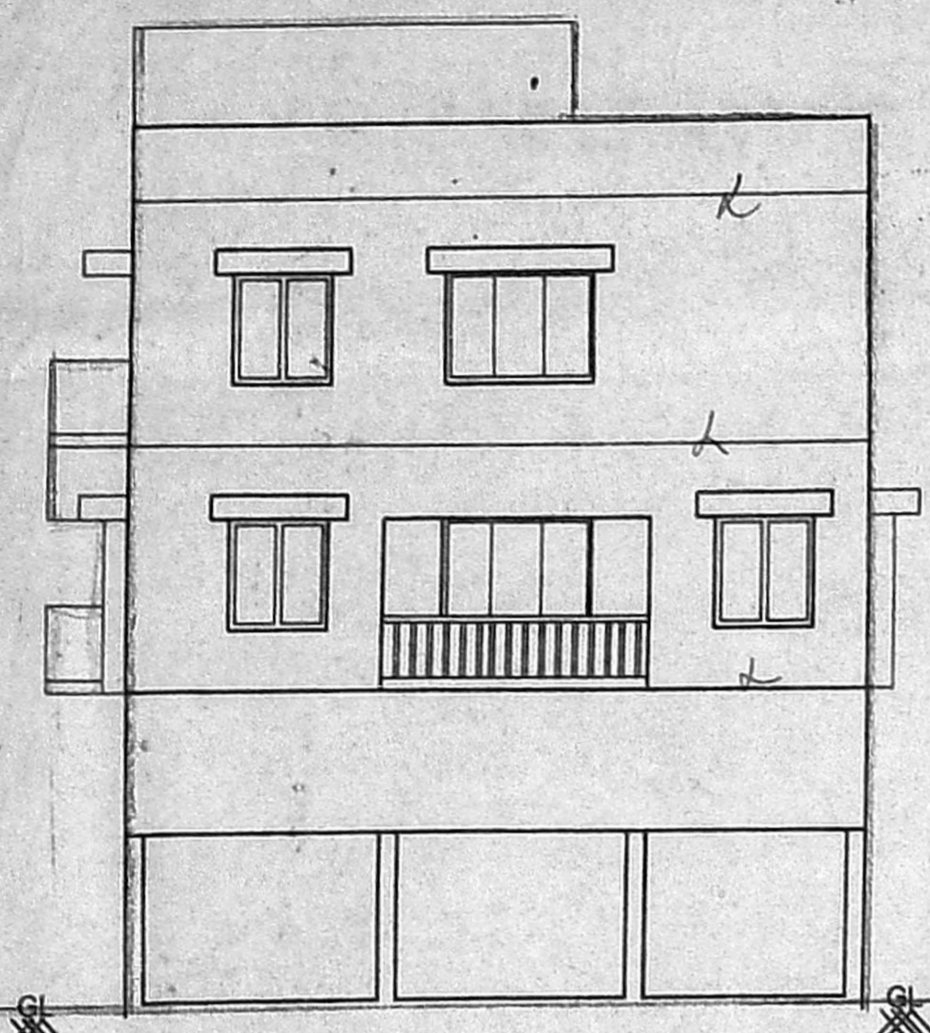


ELEVATION

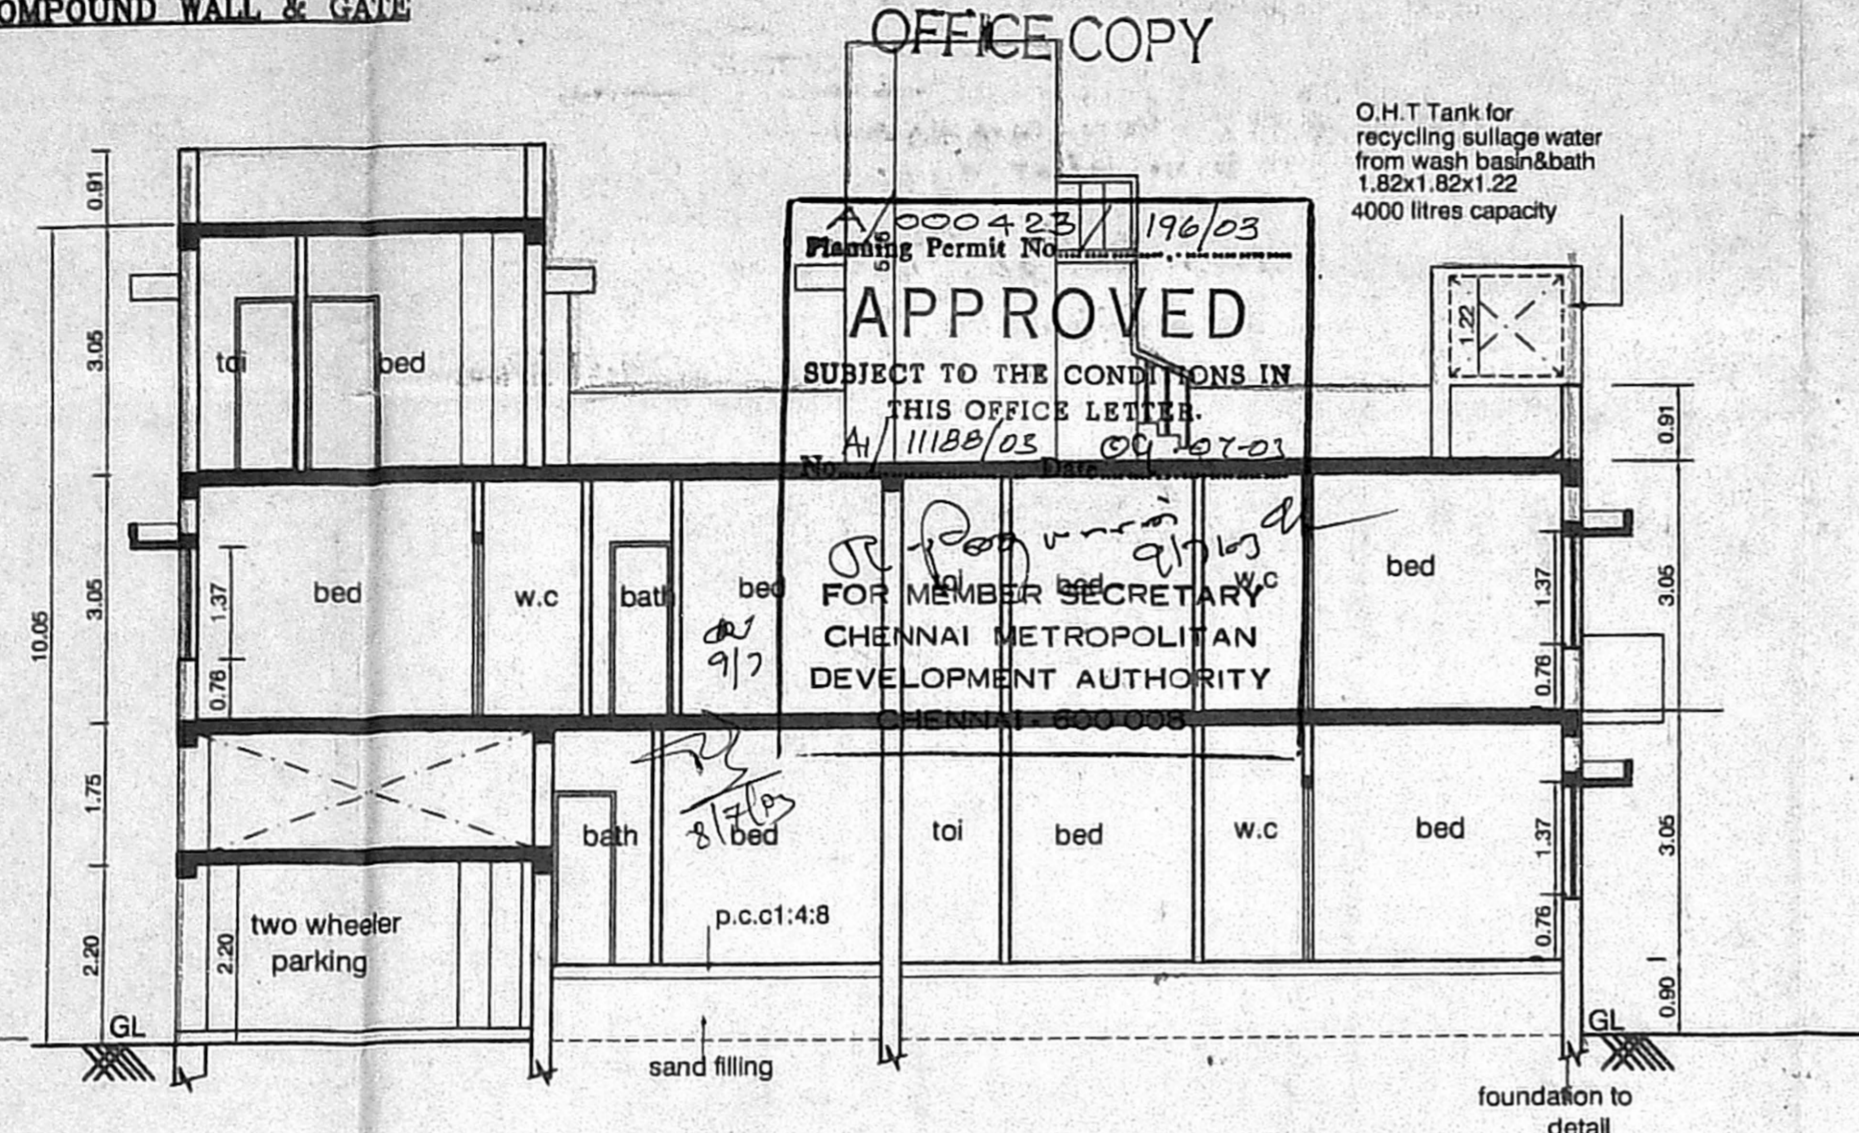


Section -"AA"

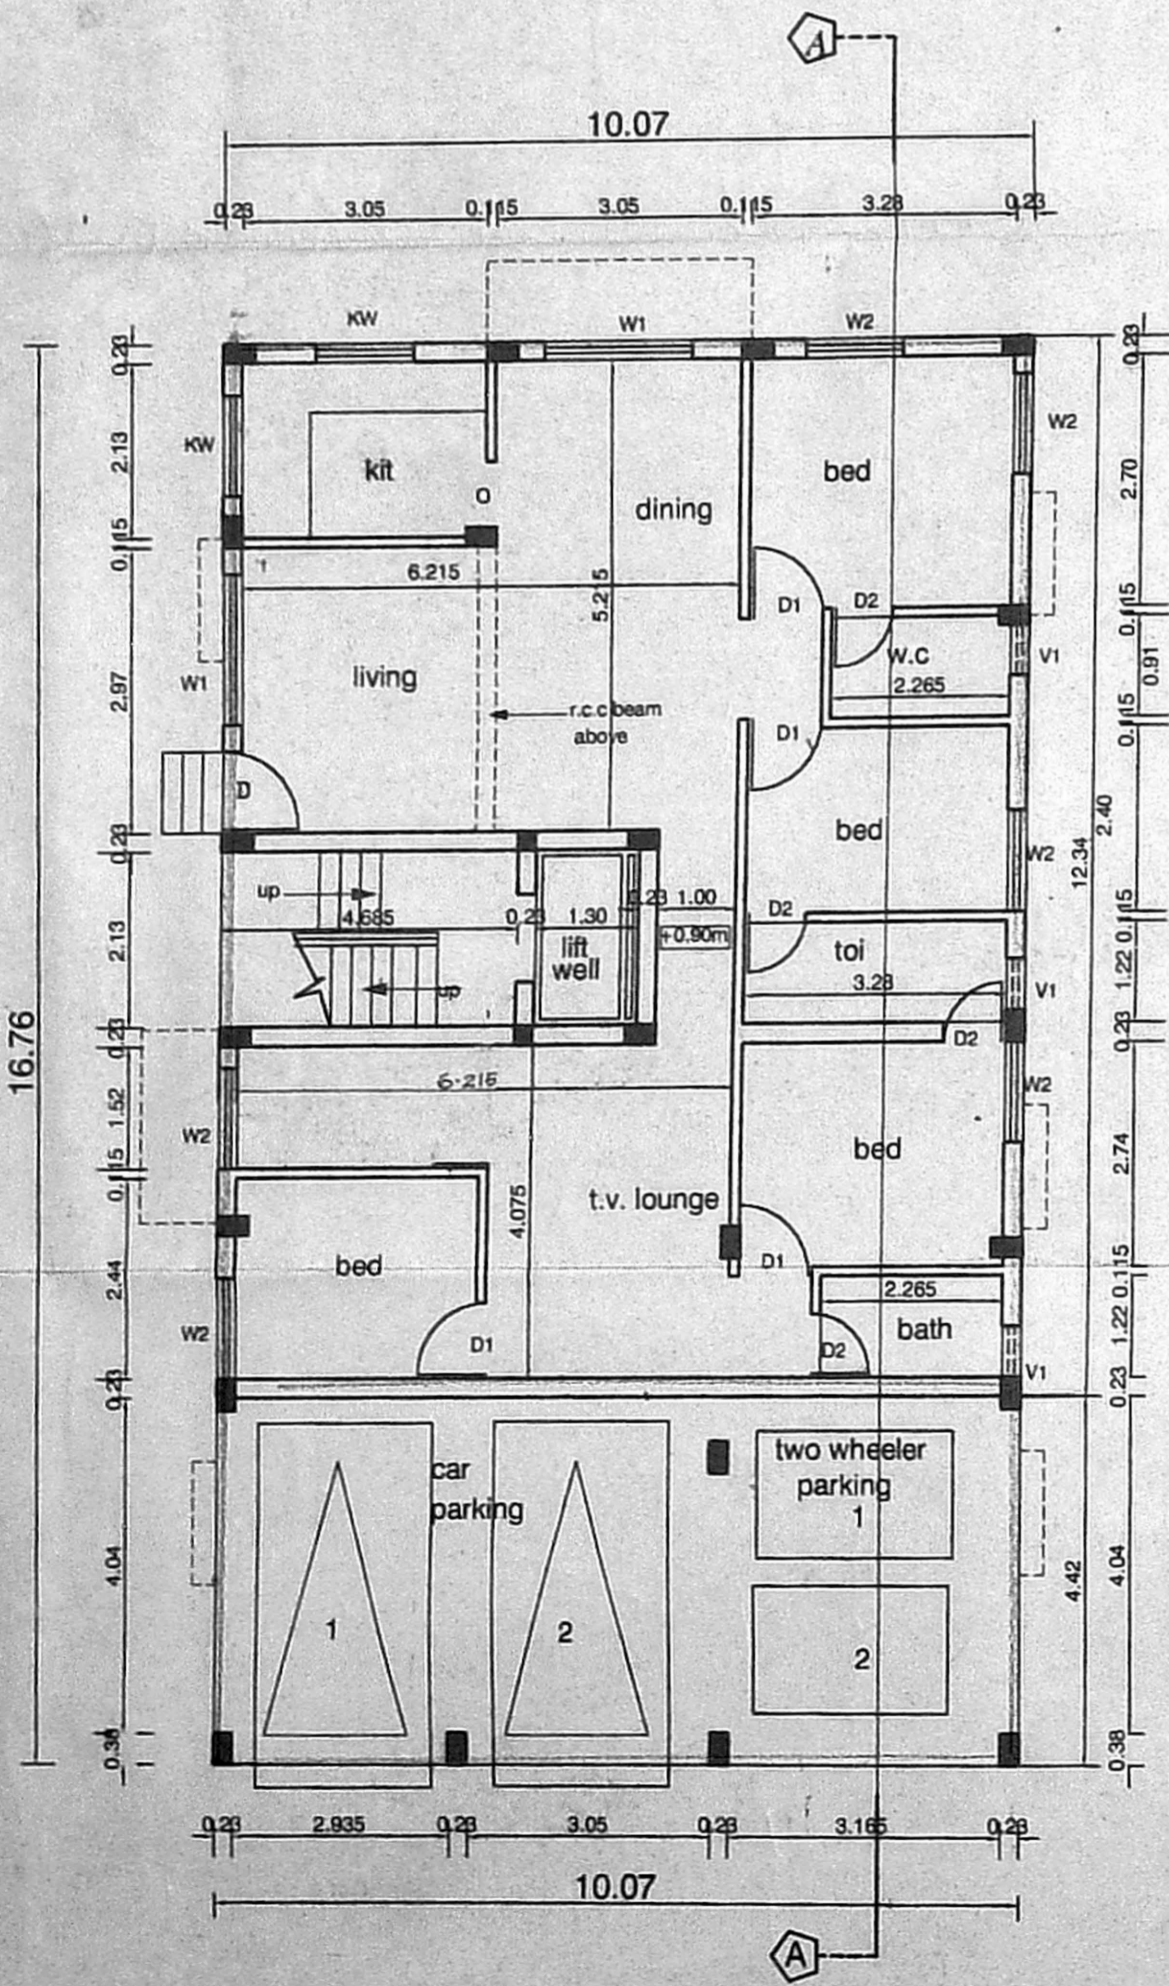


Stilt Cum Ground Floor Plan

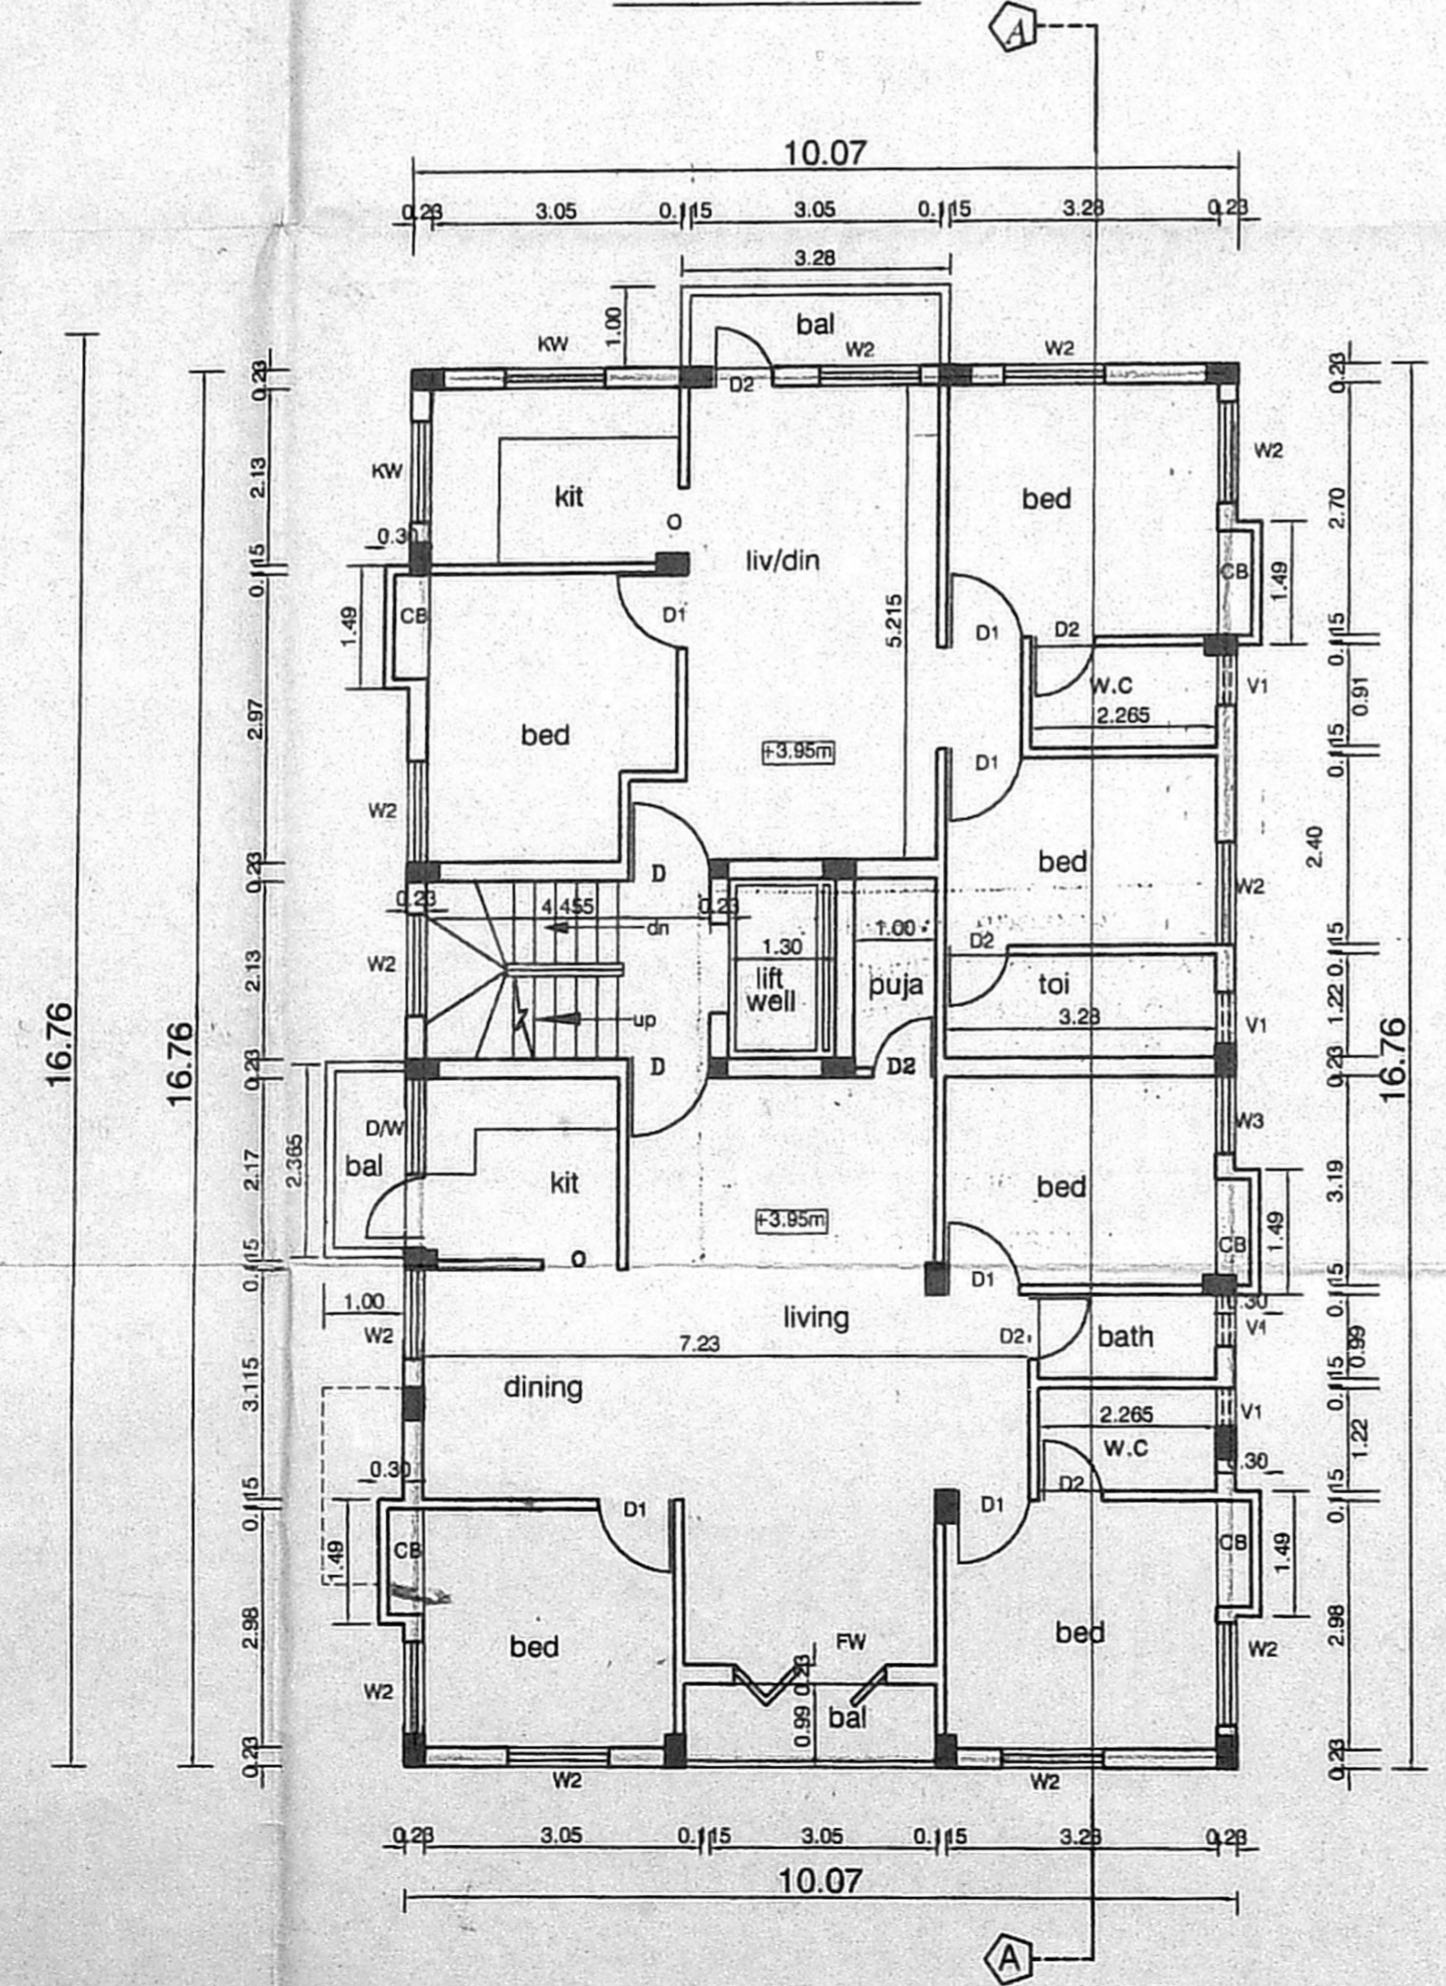

First Floor Plan

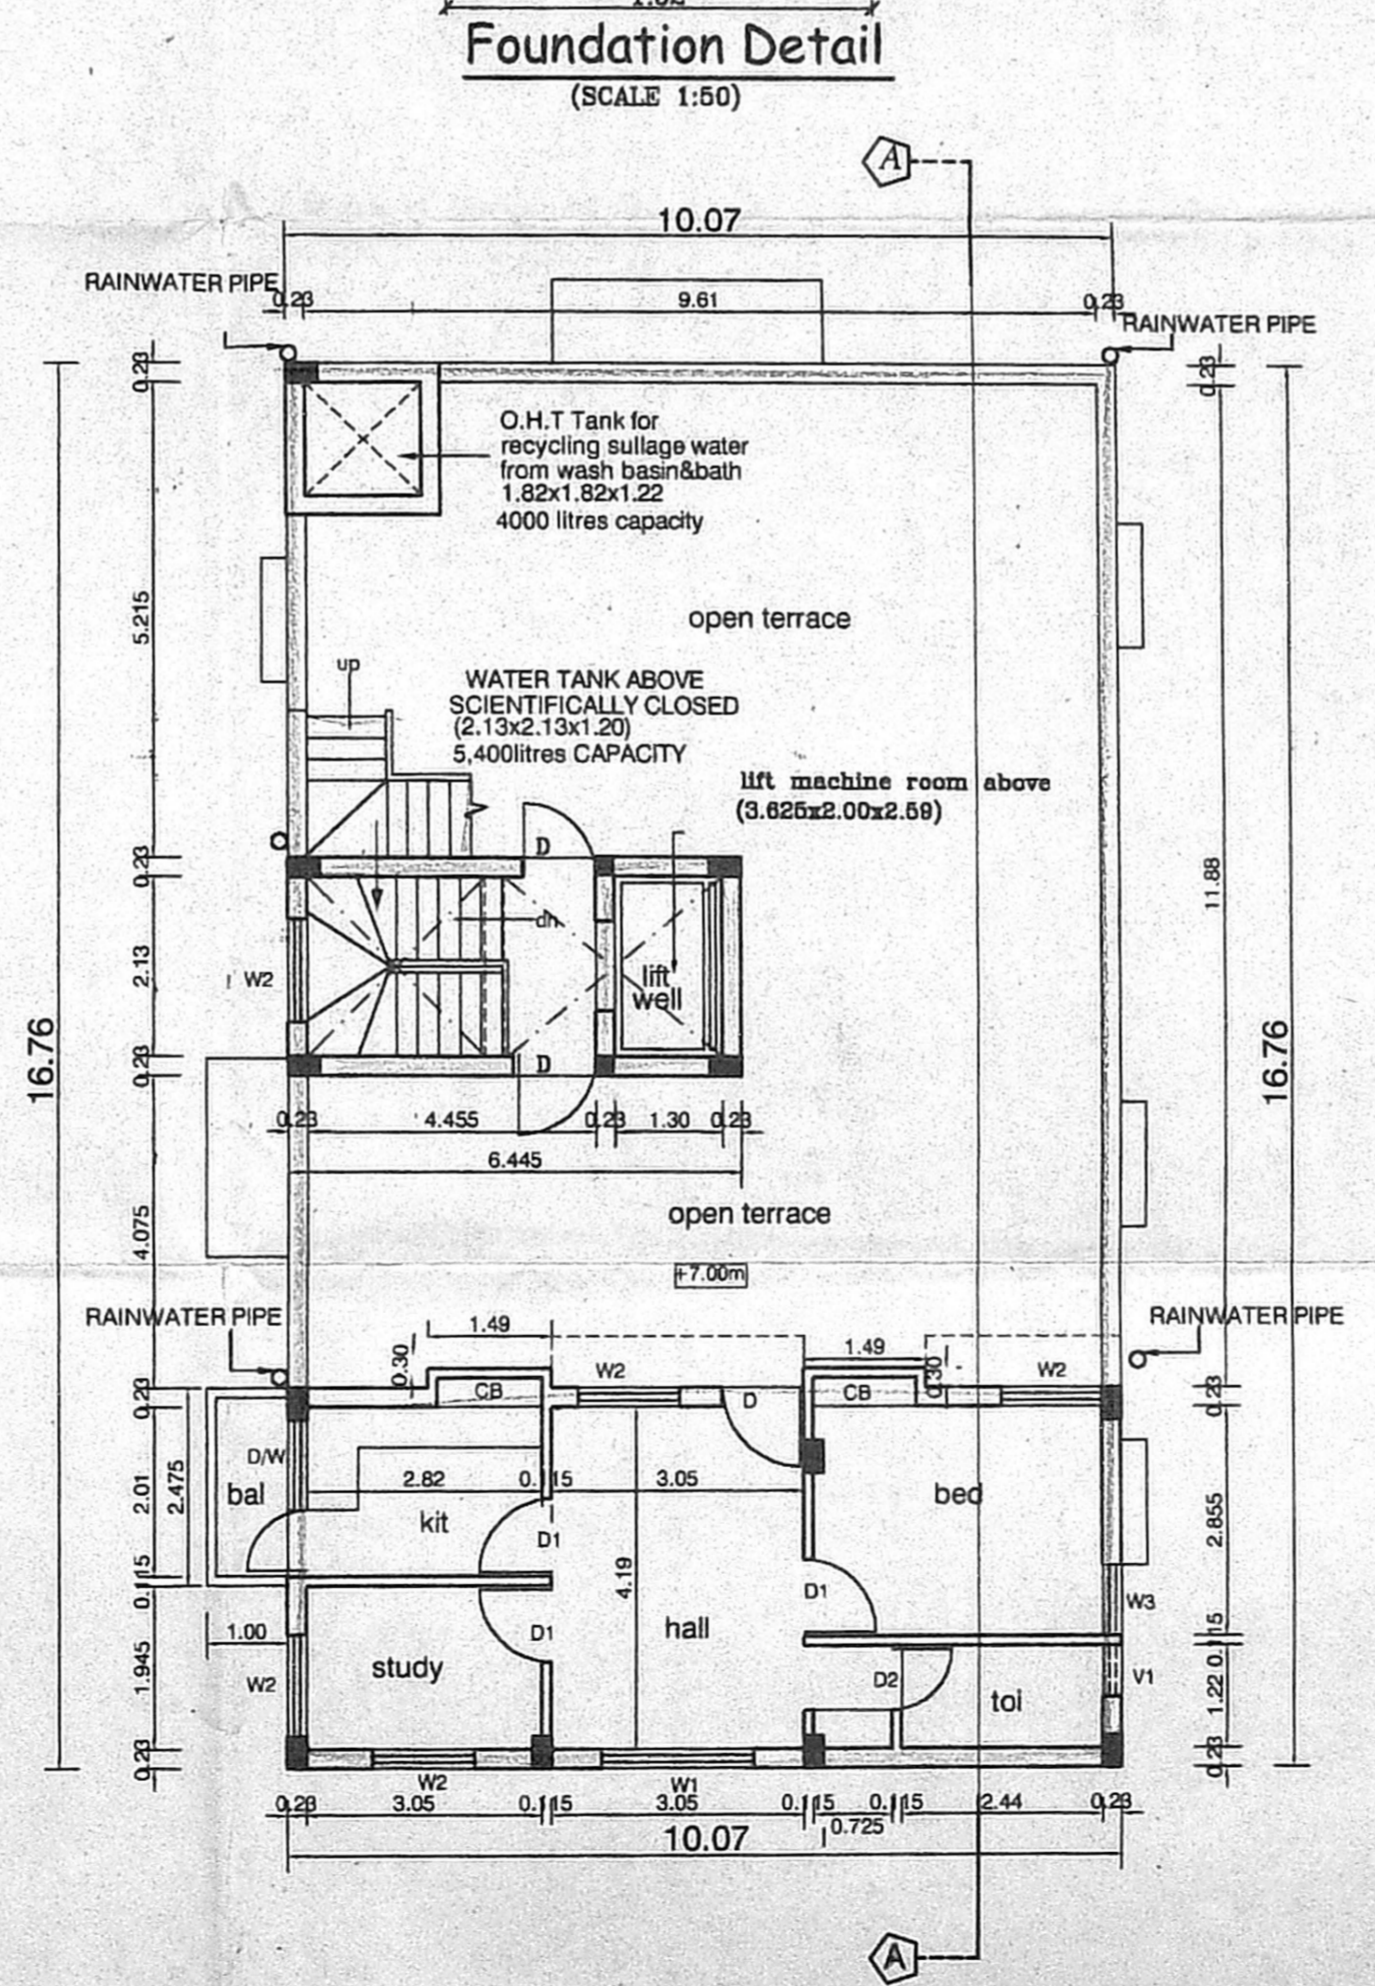


Second Floor Plan Part

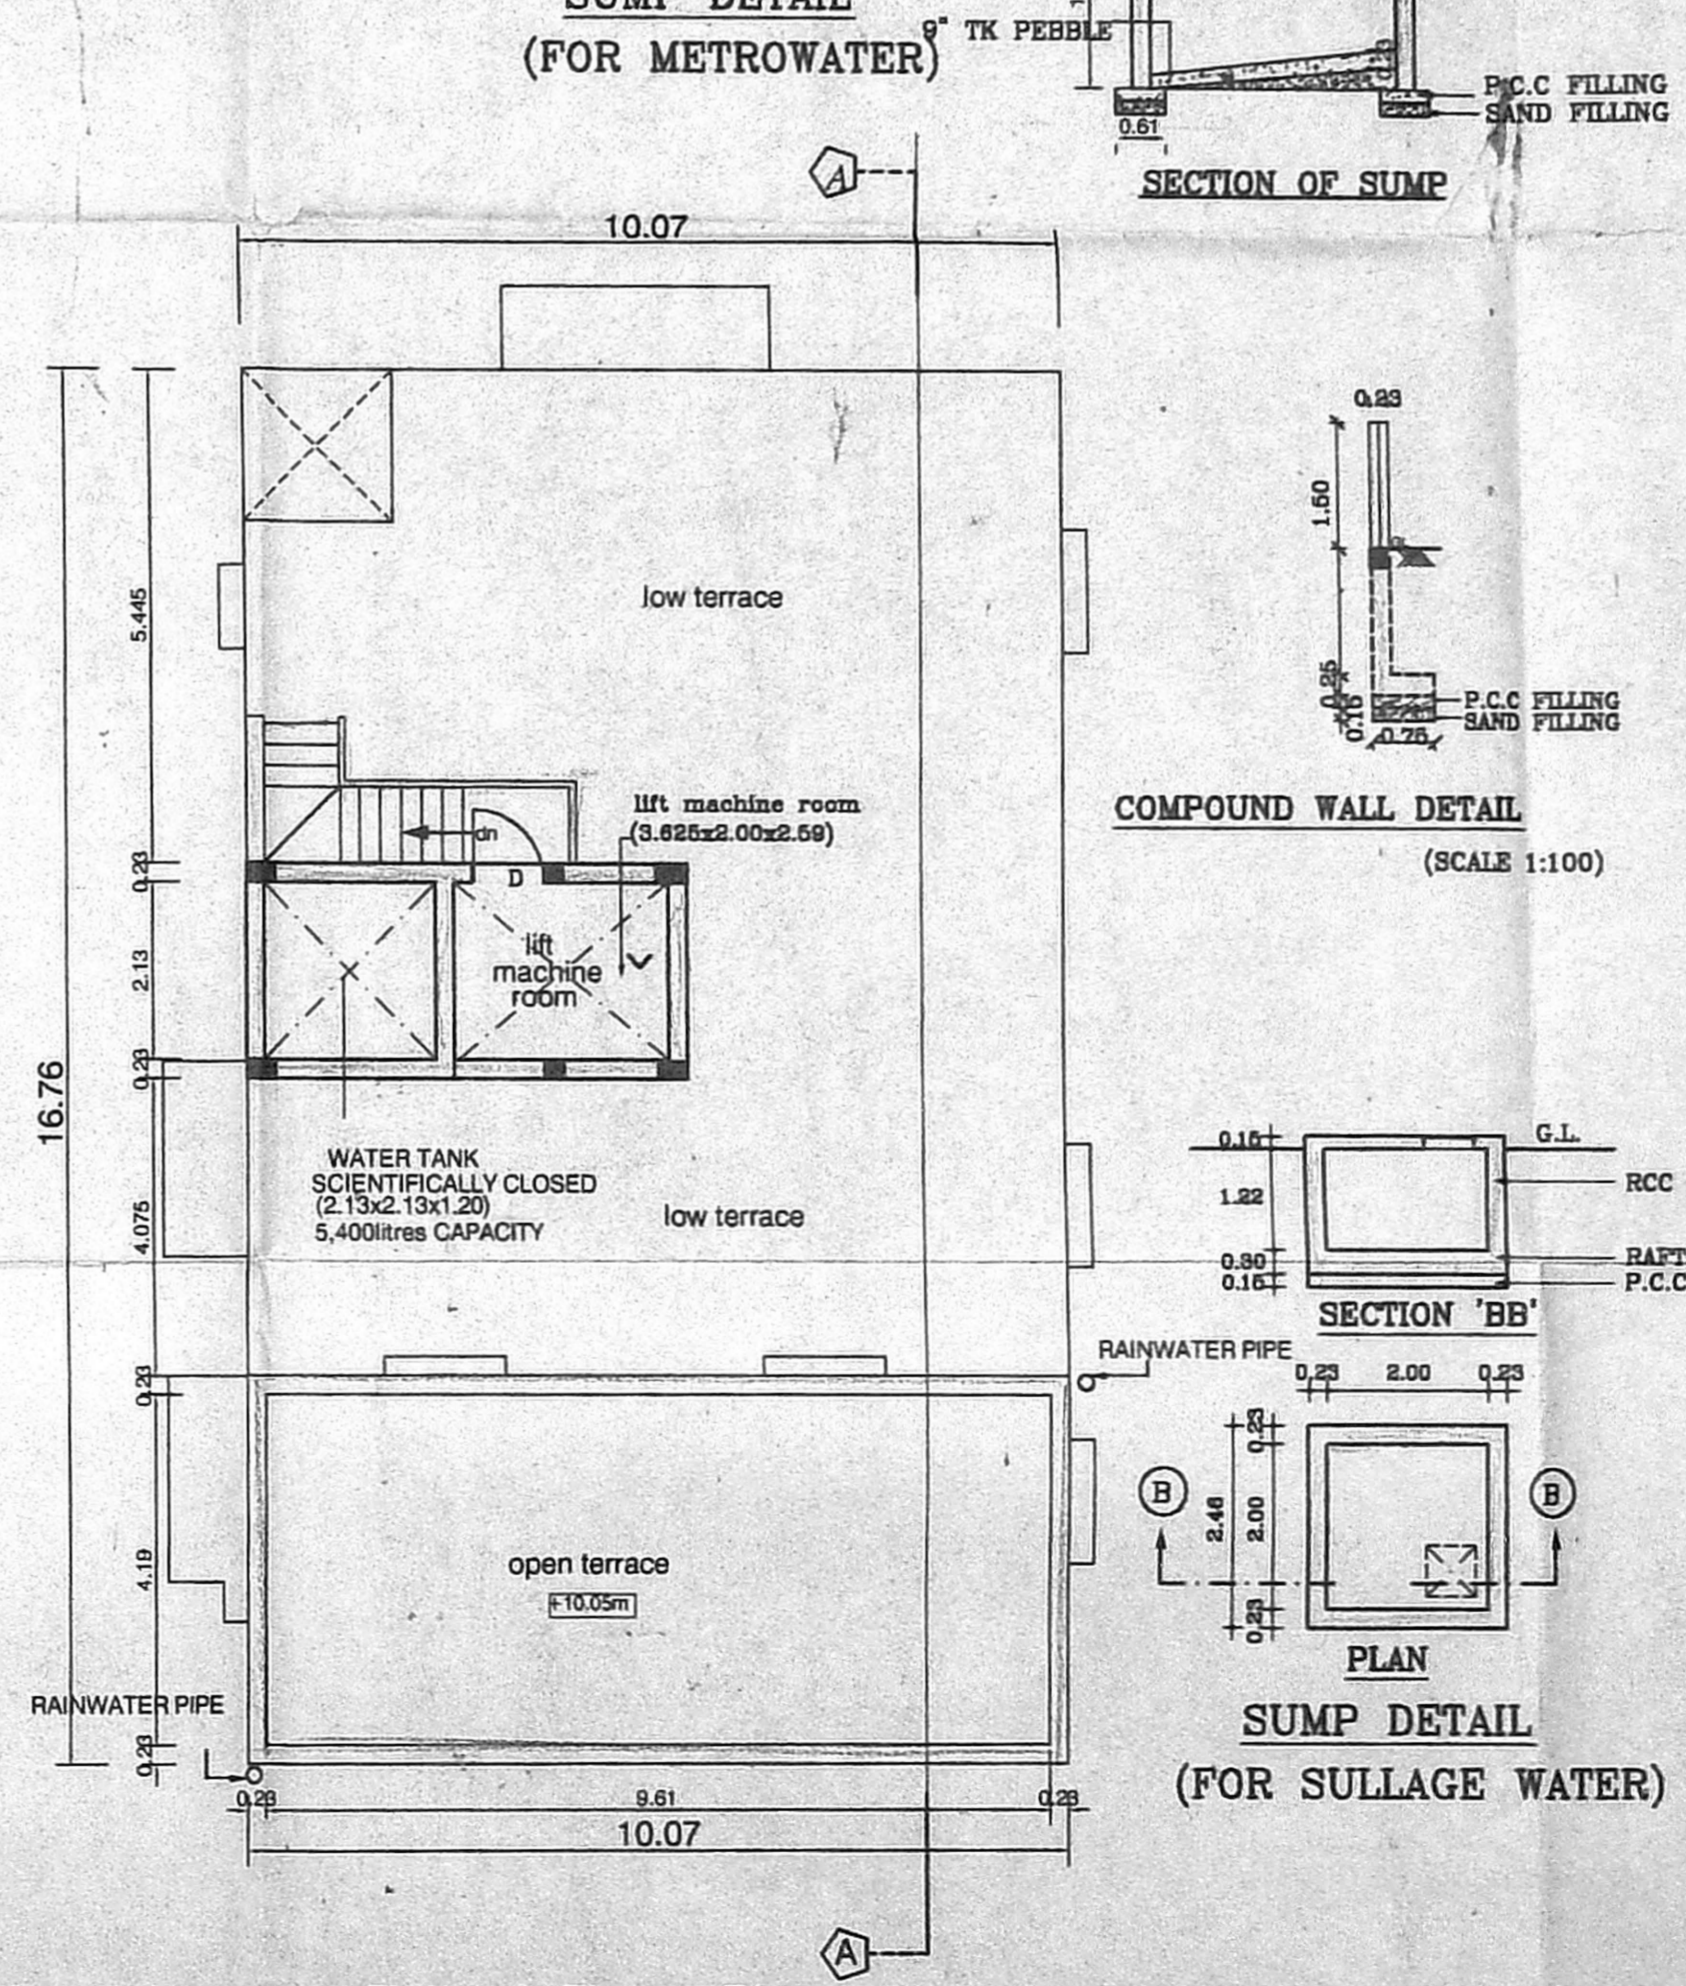


Terrace Floor Plan

OFFICE COPY


APPROVED  
SUBJECT TO THE CONDITIONS IN THIS OFFICE LETTER.  
FOR MEMBER SECRETARY  
CHENNAI METROPOLITAN  
DEVELOPMENT AUTHORITY

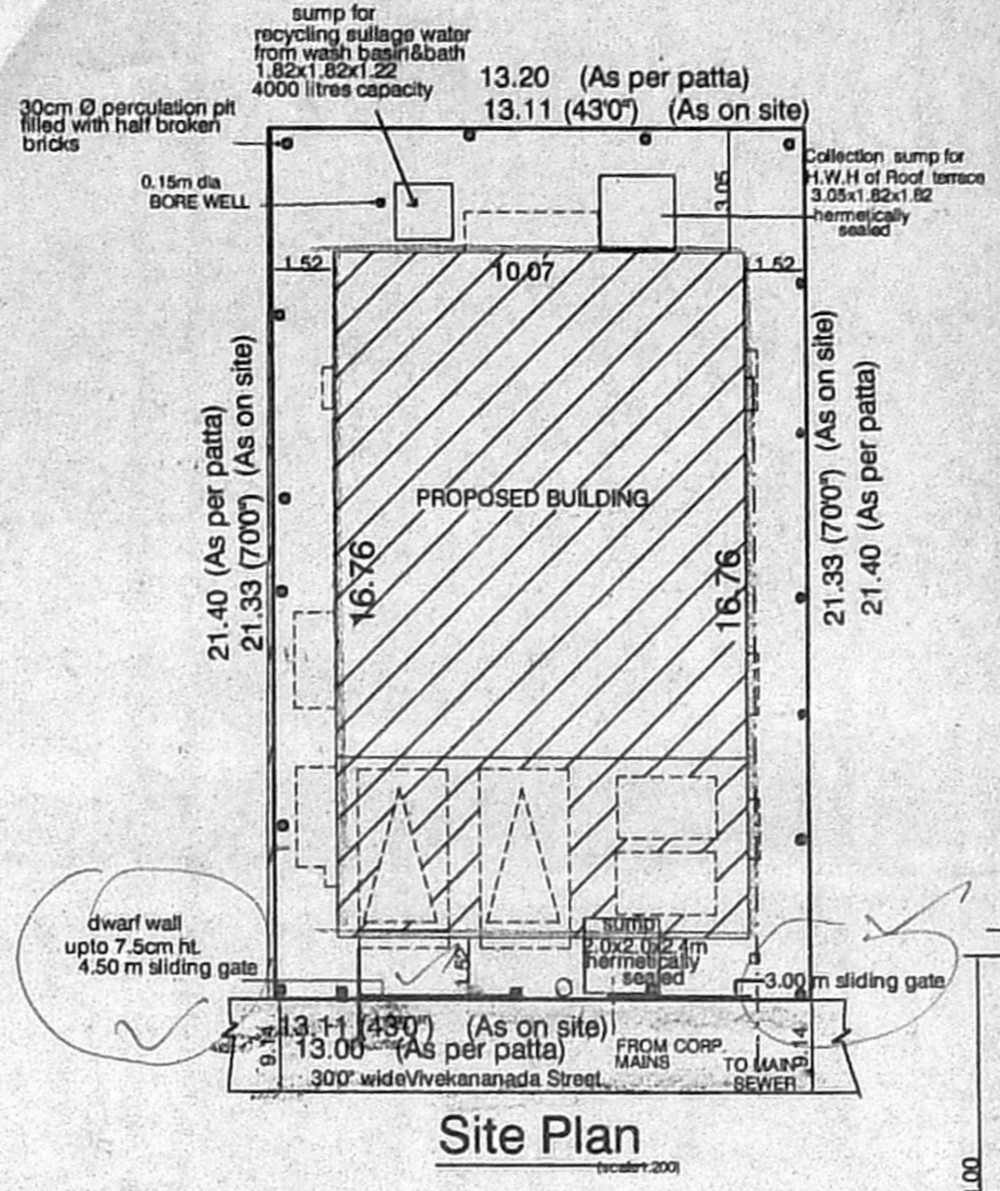


Site Plan

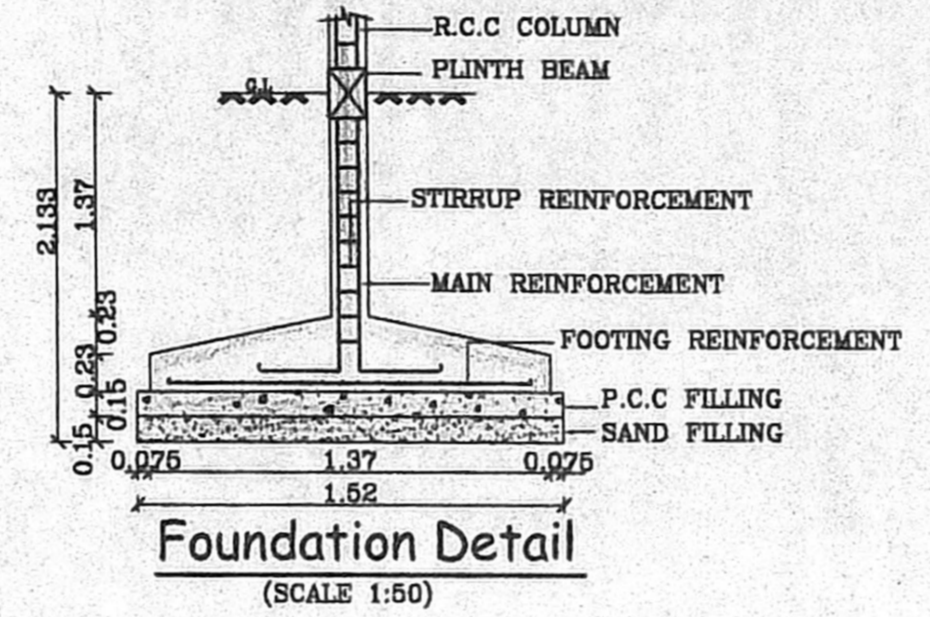


Foundation Detail  
(SCALE 1:50)

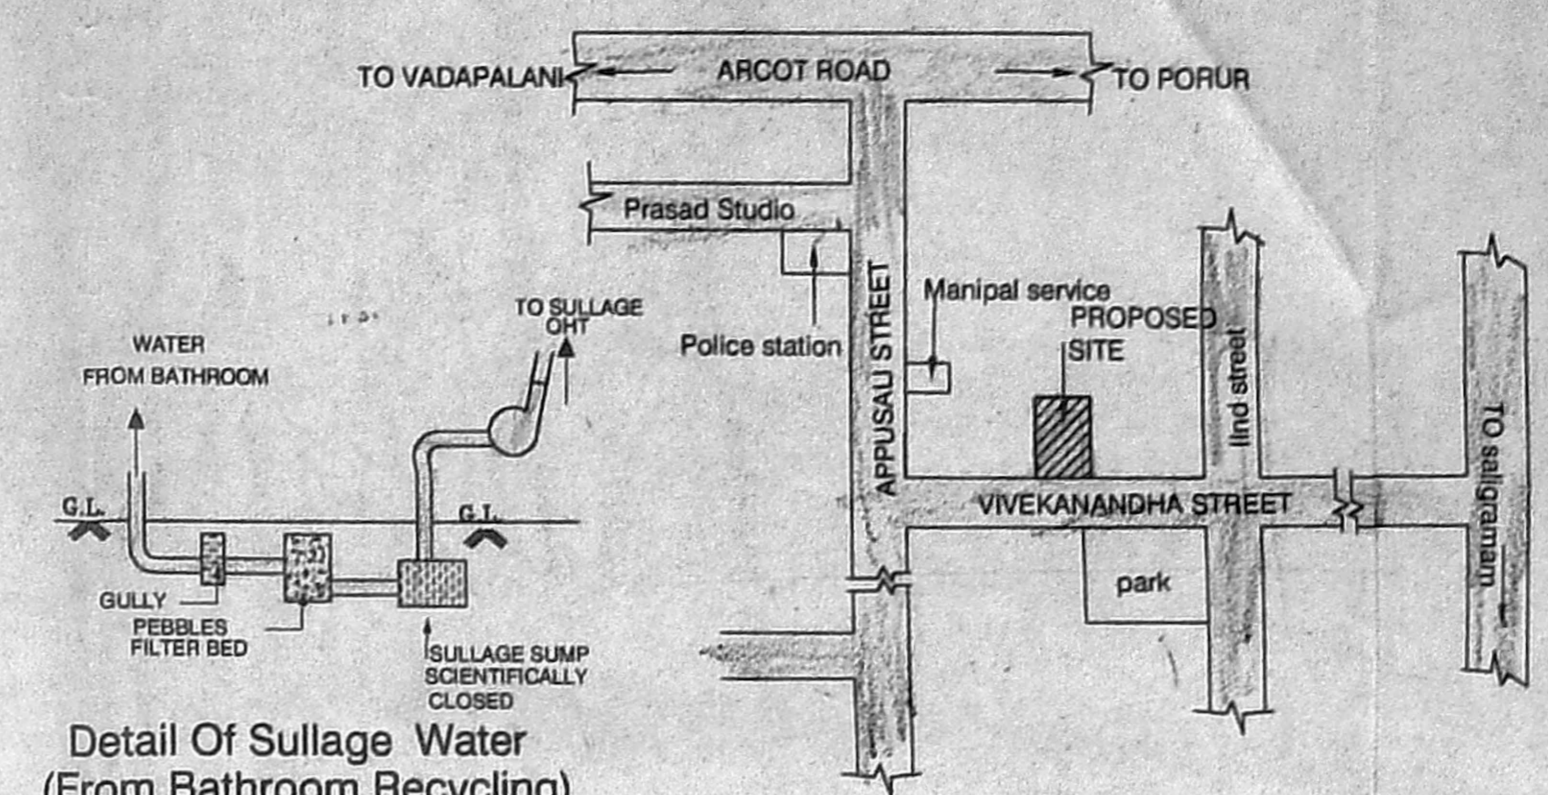

Detail Of Sullage Water  
(From Bathroom Recycling)

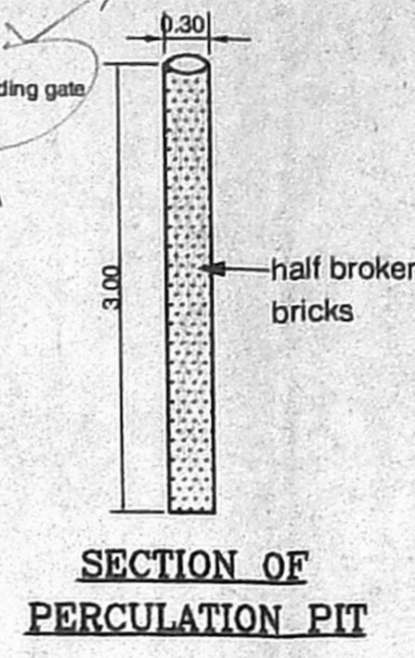

SECTION OF PERCOLATION PIT

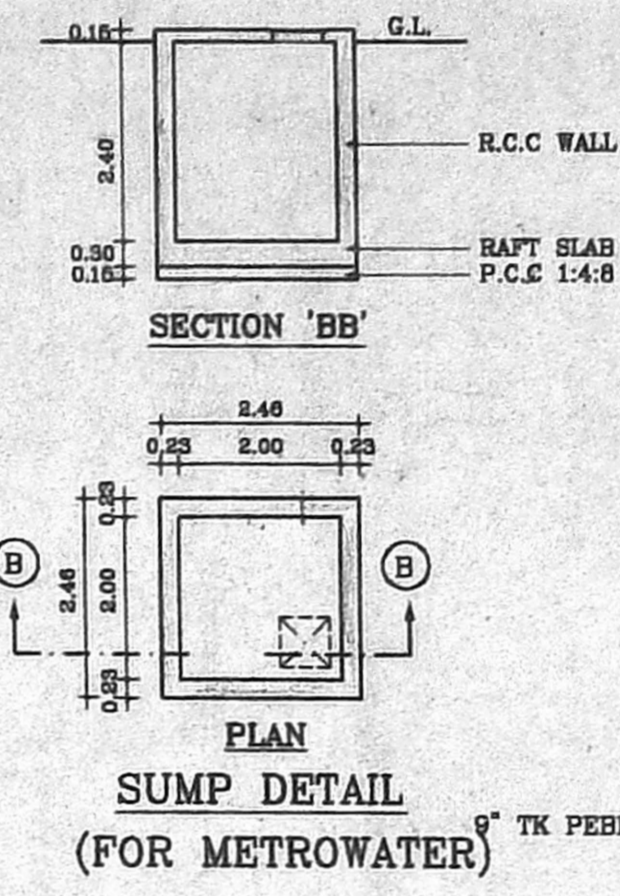


PLAN SUMP DETAIL  
(FOR METROWATER)

Key plan  
(NOT TO SCALE)



SECTION OF SUMP

COMPOUND WALL DETAIL  
(SCALE 1:100)

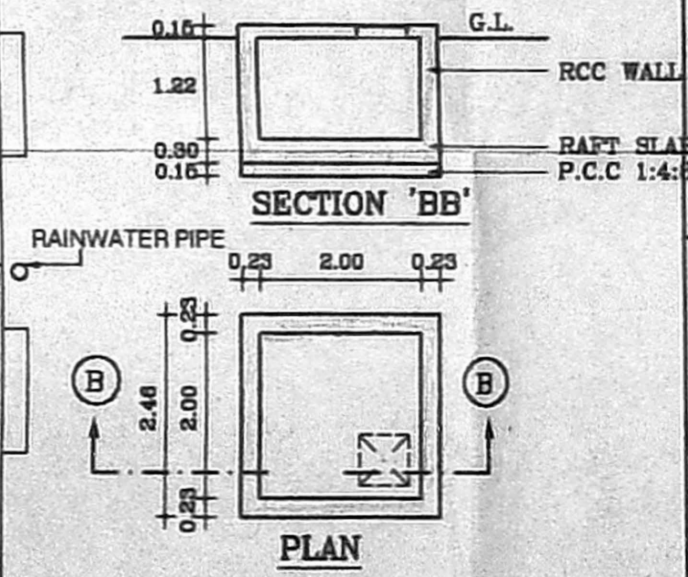

PLAN SUMP DETAIL  
(FOR SULLAGE WATER)

SCHEDULE OF JOINERY		
TYPE	DESCRIPTION	AREA (SQ.M)
D	DOOR	1.50x2.13
D1	DOOR	0.90x2.13
D2	DOOR	0.75x2.13
W	WINDOW	1.83x1.37
W1	WINDOW	1.22x1.37
W2	WINDOW	0.90x1.37
KW	WINDOW	1.22x1.06
V1	VENTILATOR	0.60x0.60
D/W	DOOR CUM WINDOW	2.365x2.10

- SPECIFICATIONS :-**
- R.C.C FOOTING & COLUMN IN CONCRETE 1:2:4
  - SUPER STRUCTURE - BRICKWORK SET IN cm 1:5
  - R.C.C 1:2:4 FOR LINTELS, BEAMS & SLABS
  - P.C.C 1:4:8 FOR FLOOR LEVELLING COURSE
  - P.C.C 1:5:10 IN BASEMENT FOR FOUNDATION
  - JOINERY WITH T.W FLUSH DOORS & T.W GLAZED WINDOWS & VENTILATORS
  - 3 COATS OF CEMENT PAINT TO INSIDE & OUT SIDE WALLS
  - 2 COATS OF ENAMEL PAINTS OVER ONE COAT OF PRIMER FOR JOINERY, GRILLEWORK, ETC
  - WEATHERING COURSE OVER ROOF SLAB 3" THICK WITH BRICK JELLY LIME CONCRETE AND ONE LAYER OF PRESSED TILES ON TOP

AREA STATEMENTS	SQ.M
PLOT AREA (AS PER PATTA)	280.00
PLOT AREA (AS PER DOCUMENT)	278.61
STILT/GROUND FLOOR AREA	124.26
FIRST FLOOR AREA	176.65
SECOND FLOOR AREA	50.17
<b>TOTAL AREA</b>	<b>351.08</b>
F.S.I: - 1.26	
PLOT COVERAGE - 63.40%	

PLAN SHOWING THE PROPOSED BUILDING AT PLOT NO:147, DOOR NO: 9/147, VIVEKANANDAN STREET, BASKAR COLONY, SALIGRAMAM, EGMORE - NUNGAMBAKKAM TALUK, CHENNAI DISTRICT, IN T.S.NO:98, BLOCK NO:34 OF SALIGRAMAM VILLAGE, CORP.DIV.NO:129. ZONE NO:VIII CHENNAI- 600093.

COLOUR INDEX	
PROPOSED ROAD	
BOUNDARY	
SEWER LINE	
N	
OWNER'S SIGNATURE	
LICENSED SURVEYOR	

**S. ATHIYAMAN, B.E.**  
CHARTERED ENGINEER  
Class-I, Licensed Surveyor - No.192  
Corporation of Chennai  
5, Nathamuni Street, T. Nagar,  
Chennai - 17. Mobile : 98410-71246