


ELEVATION

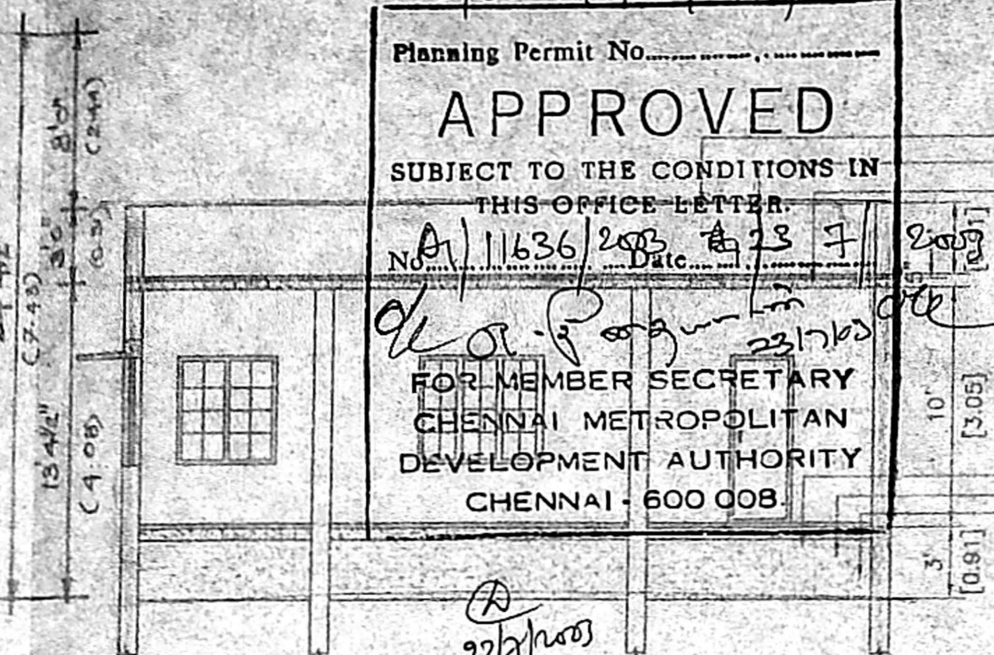


SECTION ON "AA"

8/000446/213/2003


Planning Permit No. **APPROVED**
 SUBJECT TO THE CONDITIONS IN THIS OFFICE LETTER.
 No. 11636/2003 Date: 23/7/2003
 FOR MEMBER SECRETARY
 CHENNAI METROPOLITAN
 DEVELOPMENT AUTHORITY
 CHENNAI - 600 008.

PARAPET WALL
 WEATHERING COURSE
 RCC SLAB


FLOOR FINISH
 P.C.C 1:4:8
 SAND FILLING

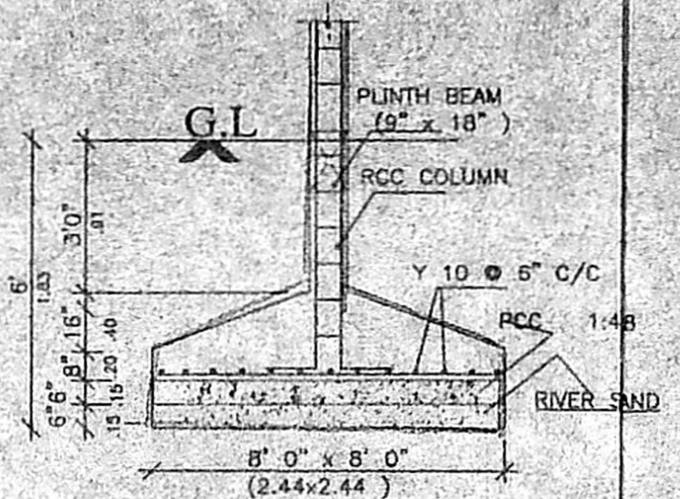


TYPICAL FOOTING DETAIL

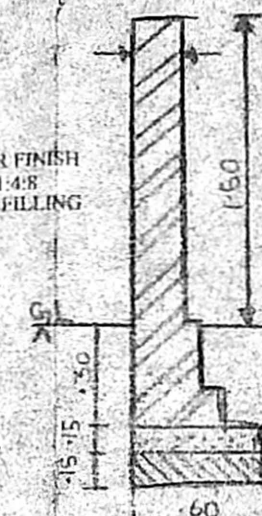


Compound wall detail

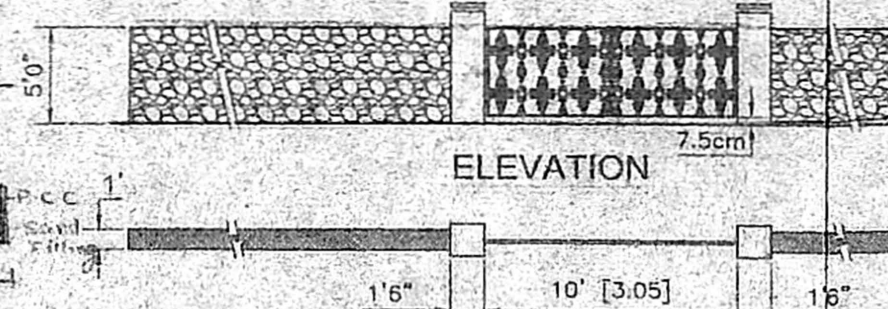


PLAN
 COMPOUND WALL DETAIL

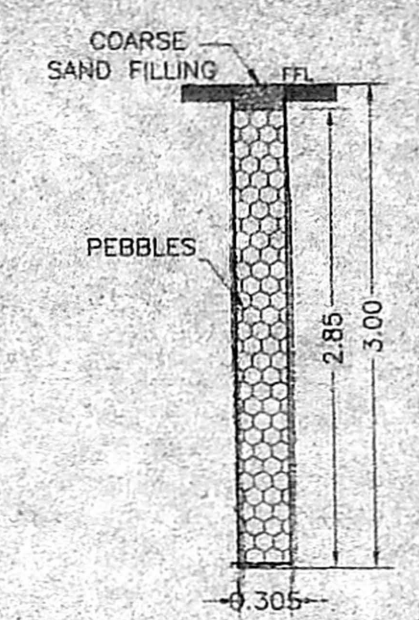


SECTION DETAIL OF
 PERCOLATION PIT

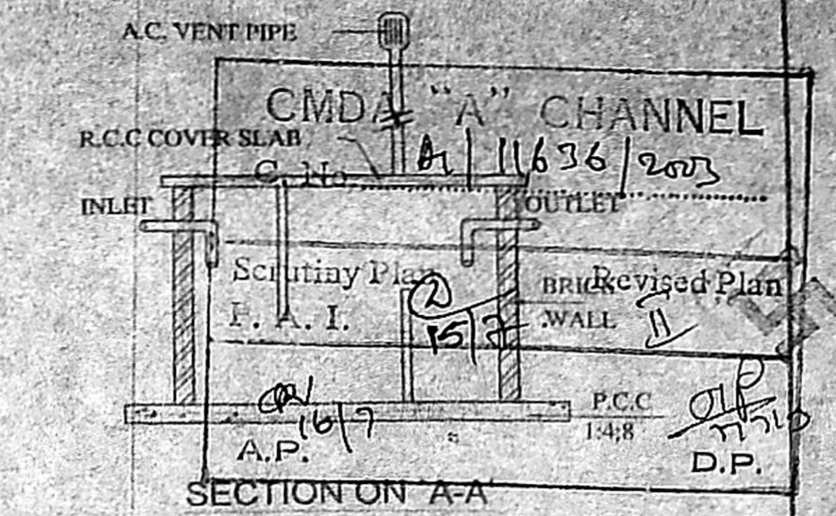


SECTION ON 'A-A'

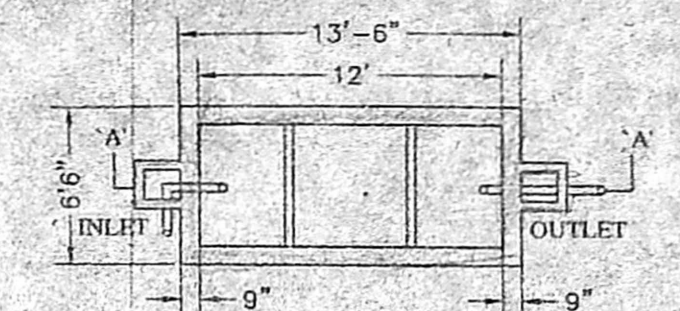


PLAN
 SEPTIC TANK DETAILS

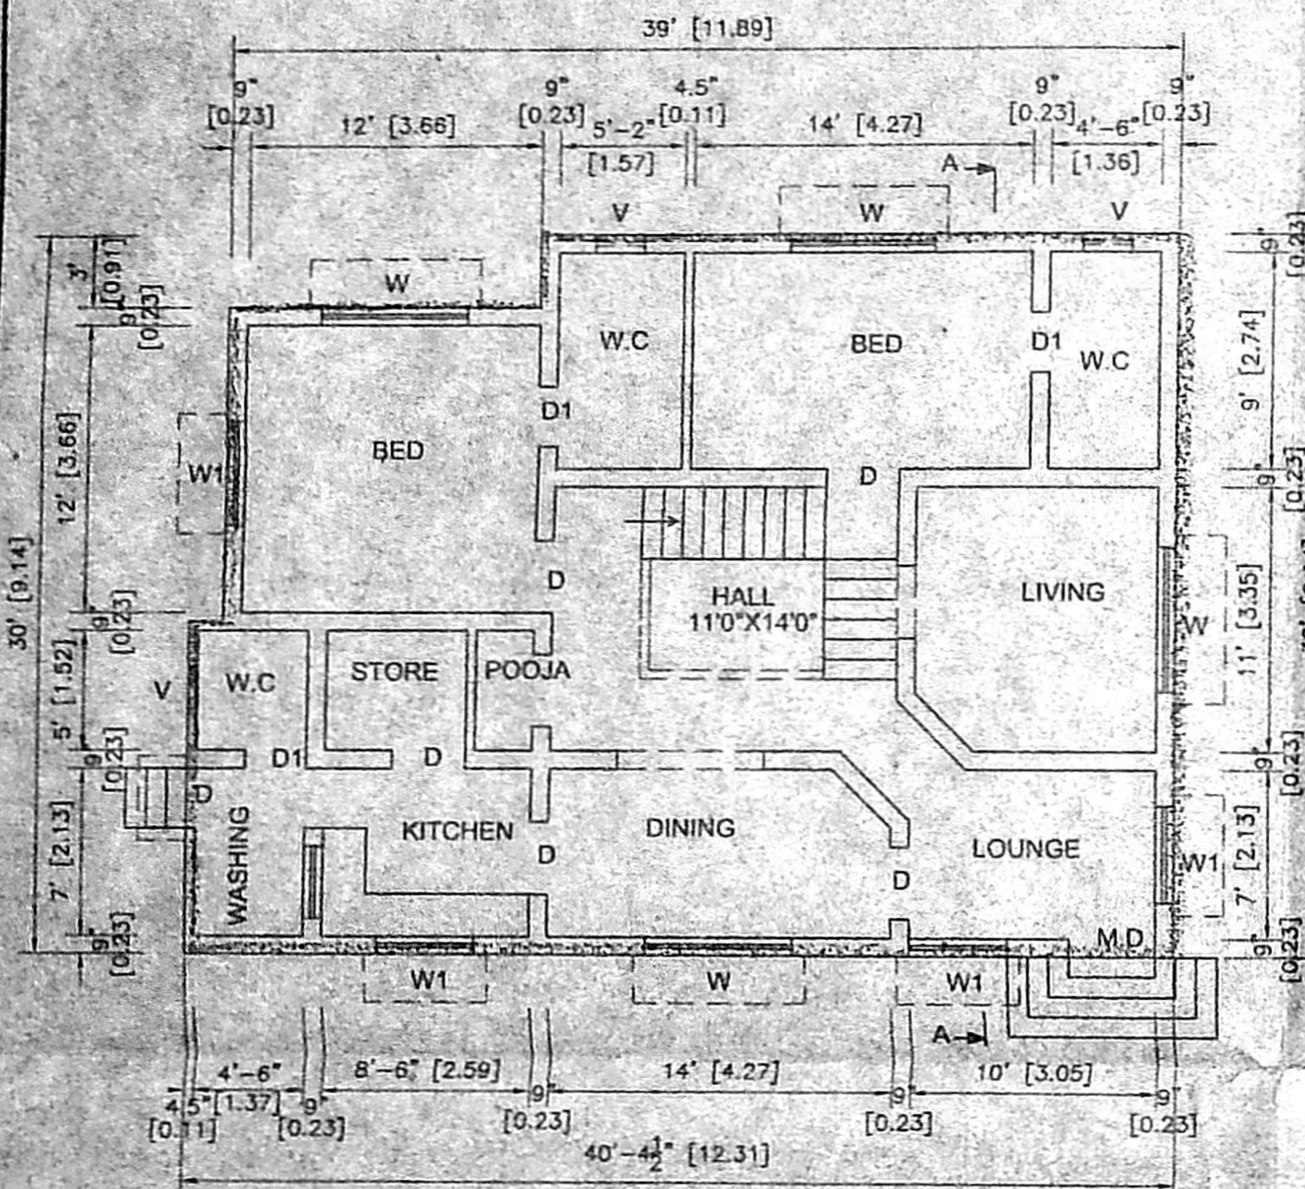


GROUND FLOOR PLAN

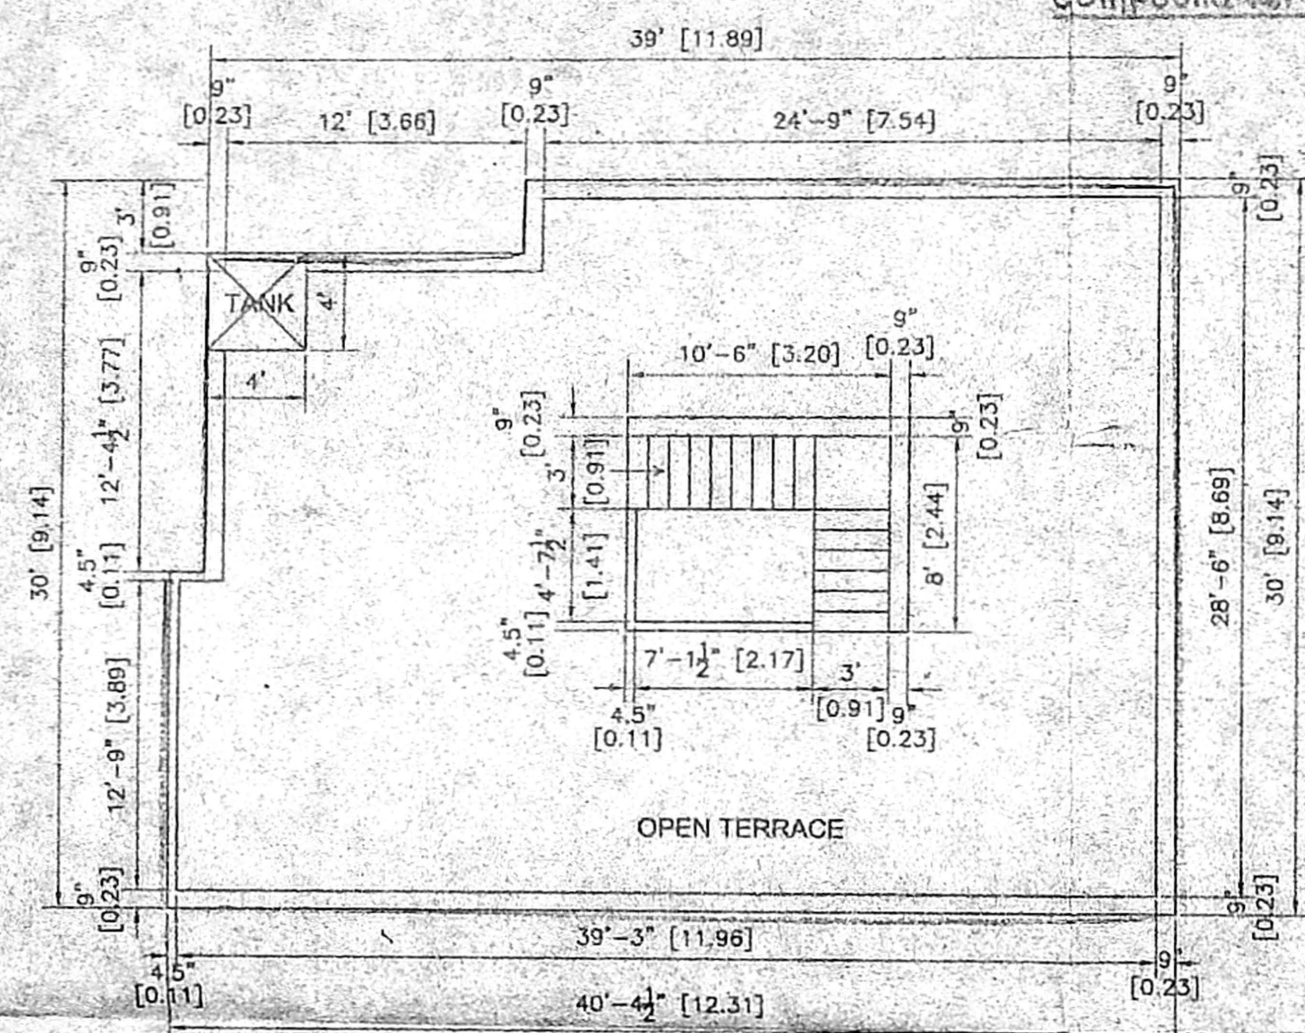

OPEN TERRACE PLAN

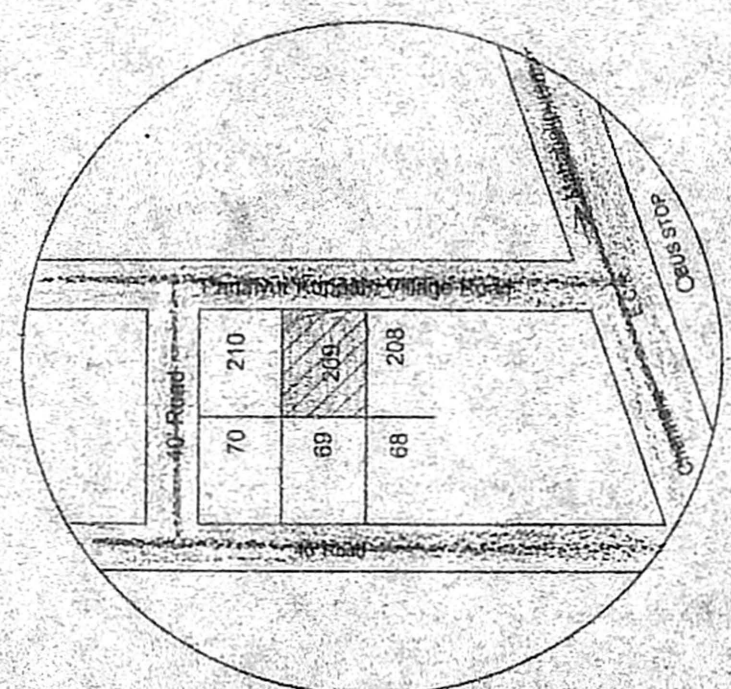

KEY PLAN

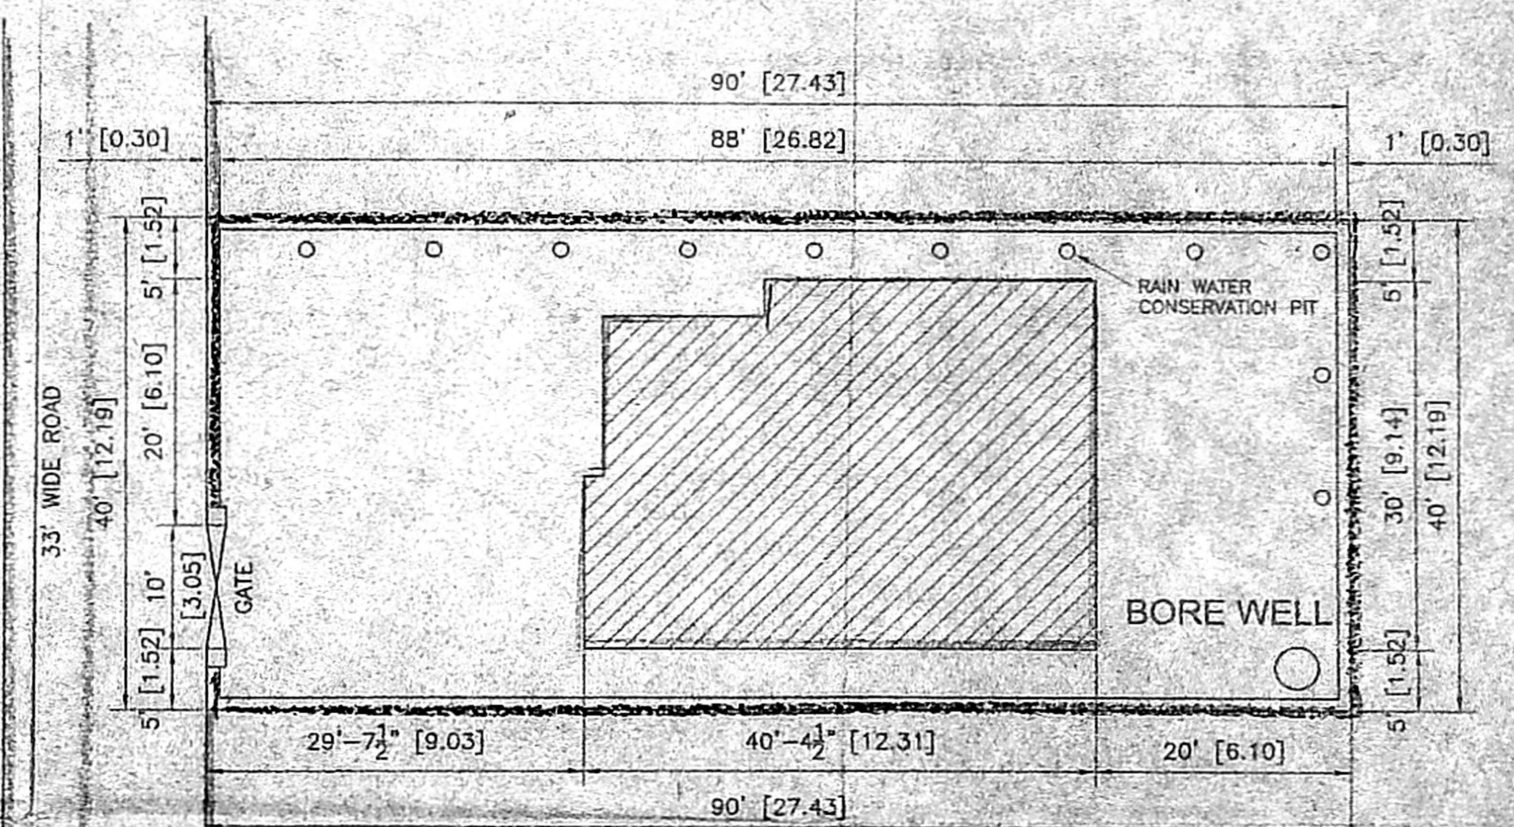

SITE PLAN
 SCALE 1" = 16'

PLAN SHOWING THE PROPOSED
 CONSTRUCTION OF RESIDENTIAL
 CHIDAMBARANAGAR
 CO-OPERATIVE HOUSE SITE
 BUILDING AT PLOT NO: 209, S.NO. 2/1B,3B.
 PATTAS NO. 2/136
 PANAIYUR,
 SOLINGANALLUR POST,
 CHENNAI-119.

JOINERIES DETAILS :

M.D	DOOR	3'6" x 7'0"
D	DOOR	3'0" x 7'0"
D1	DOOR	2'6" x 7'0"
W	WINDOW	6'0" x 4"
W1	WINDOW	4'0" x 4'0"
V	VENTILATOR	2'0" x 1'6"


COLOUR INDEX :

PROPOSED	
BOUNDARY	
ROAD/STREET	

SCALE - 1" = 8' 0" (1:100)

AREA STATEMENT

S.No	DESCRIPTION	SQ.FT	SQ.M
	PLOT AREA	3600	334
	GROUND FLOOR	1150	106.77
	PLOT COVERAGE AREA	31.94%	
	F.S.I	0.31	

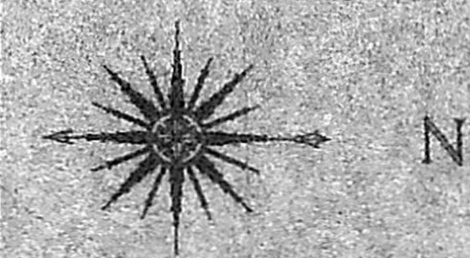

OWNER : *mythili Sureshgan*

S. ATHIYAMAN, B.E.
 Chartered Engineer
 Class-I, L.S. & S.S. Surveyor
 Corporation of Chennai
 83, Nathamuni St, T. Nagar, Chn-17,
 LICENSED SURVEYOR :