
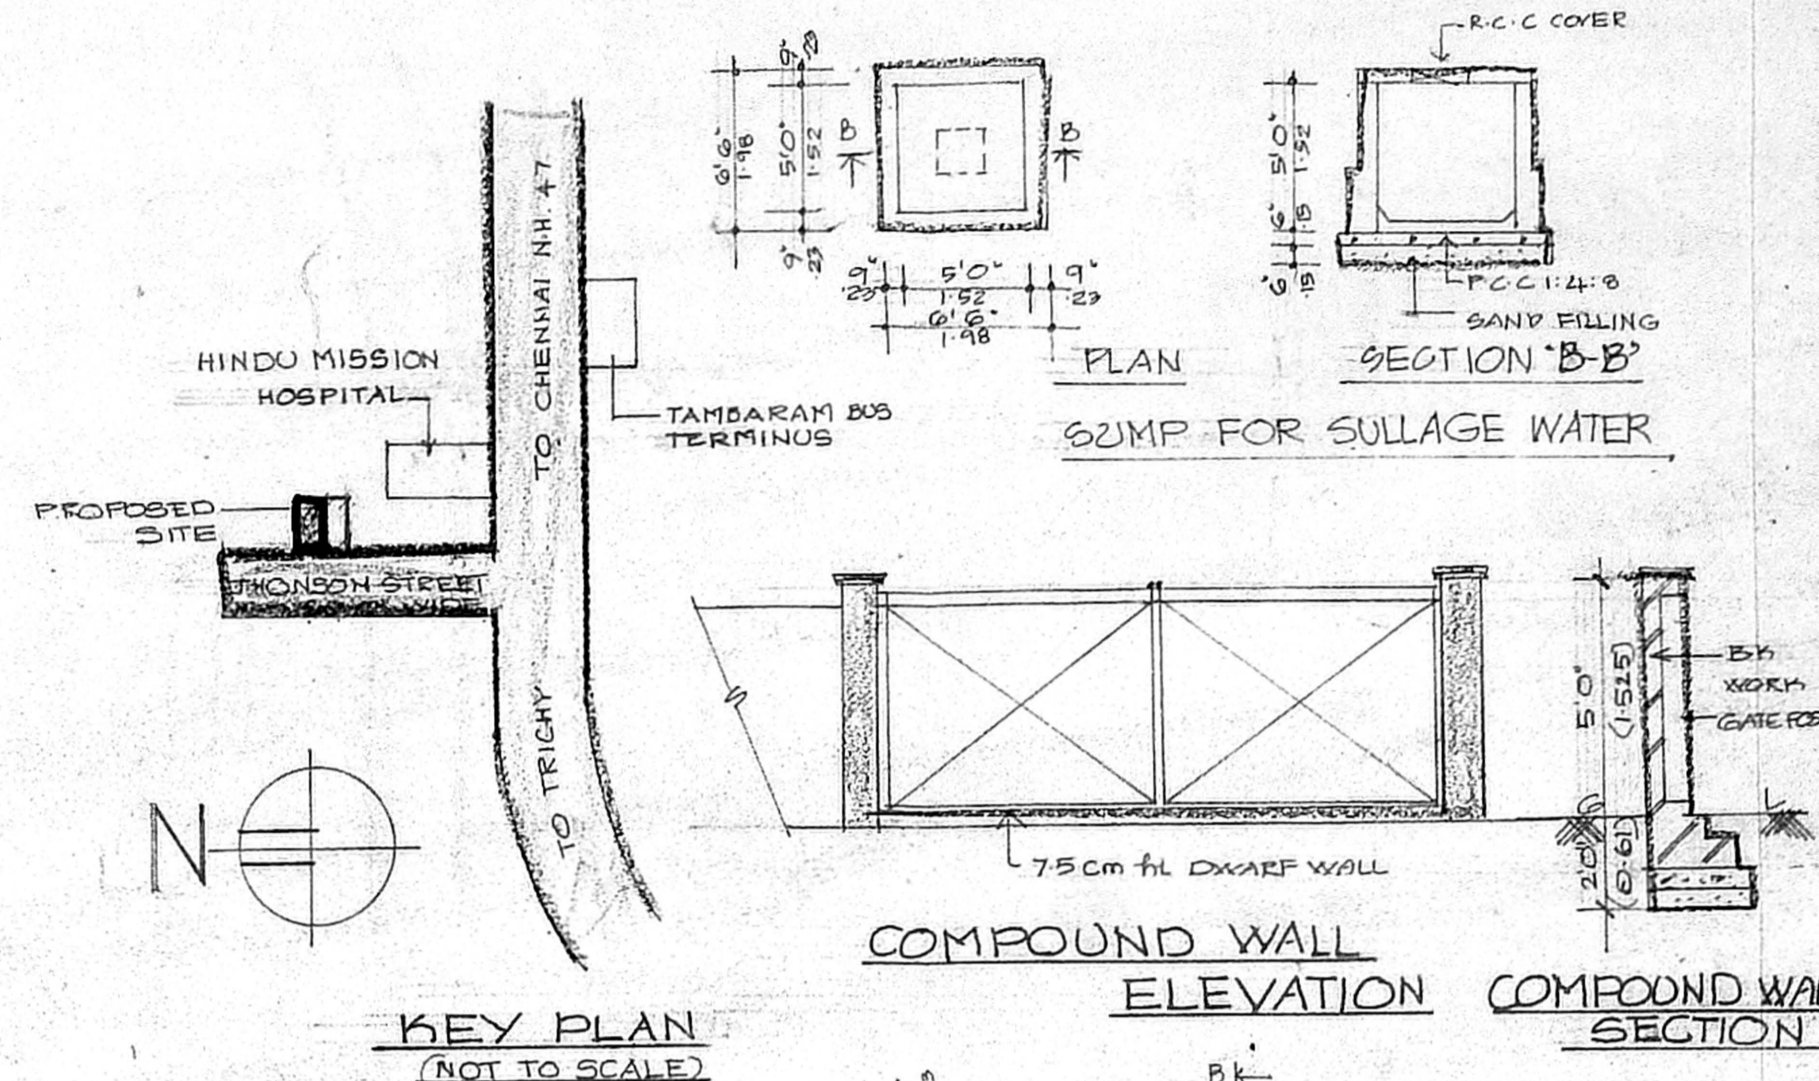


OFFICE COPY

Planning Permit No. 291/2003
APPROVED
 SUBJECT TO THE CONDITIONS IN THIS OFFICE LETTER.
 No. 131/2003 Date 2-9-2003
 FOR MEMBER SECRETARY
 CHENNAI METROPOLITAN
 DEVELOPMENT AUTHORITY
 CHENNAI - 600 008.

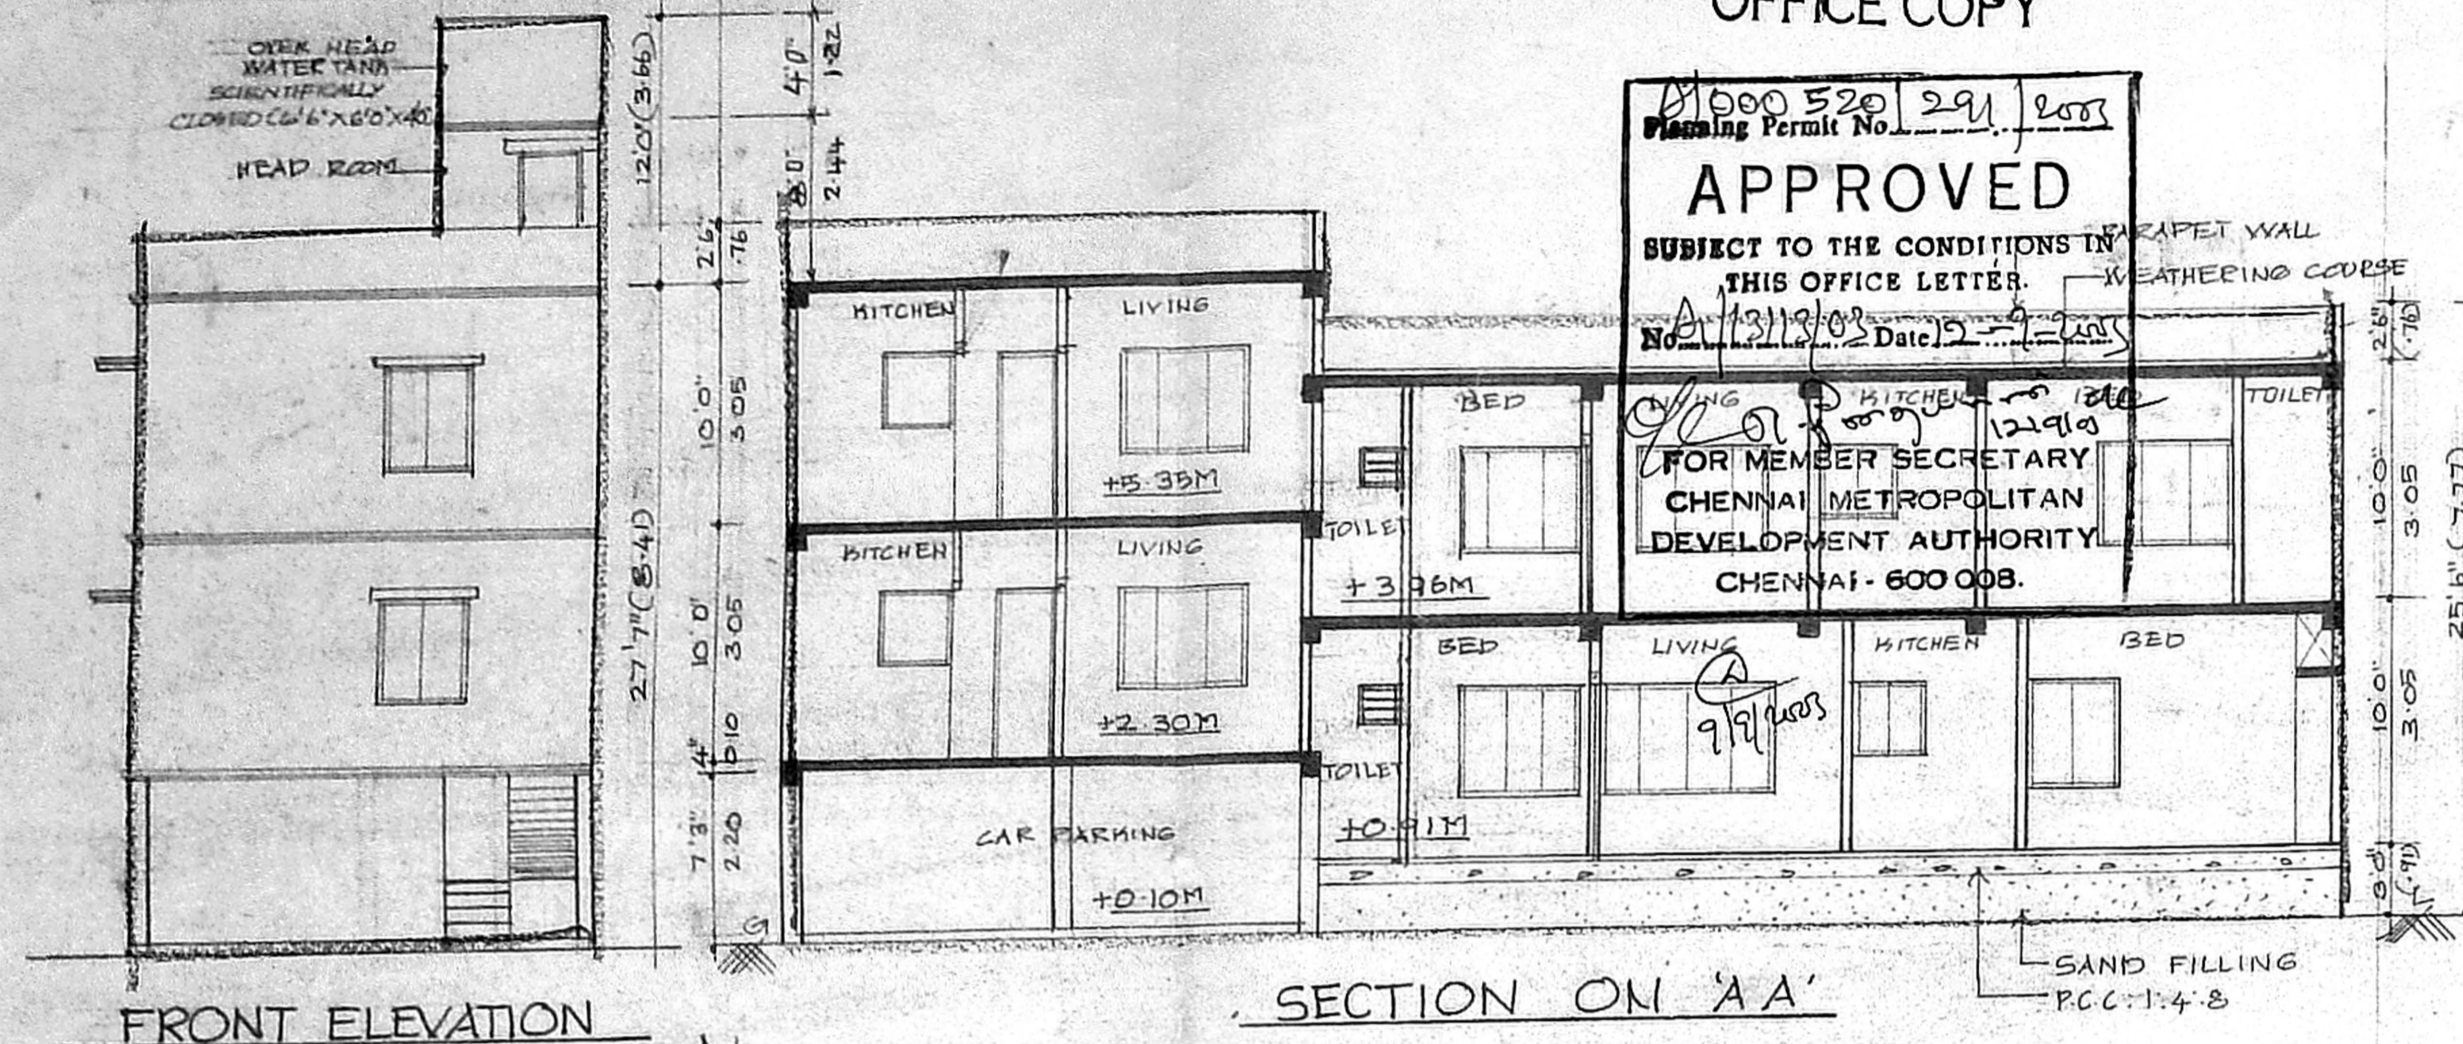

SCHEDULE OF JOINERY

DOOR	D1	3'3" x 7'0"	(100 x 213)
DOOR	D2	3'0" x 7'0"	(091 x 213)
DOOR	CMDA "A" CHANNEL		(076 x 213)
OPENING	C No. A/131/2003	3'0" x 7'0"	(091 x 213)
WINDOW	W1	2'0" x 4'6"	(061 x 137)
WINDOW	W2	3'1" x 4'6"	(114 x 137)
WINDOW	W3	3'6" x 4'6"	(108 x 137)
WINDOW	W4	7'3" x 4'6"	(221 x 137)
VENTILATOR	Y	2'0" x 4'6"	(061 x 099)
KITCHEN WINDOW	K.W	3'0" x 4'6"	(091 x 099)

- SPECIFICATIONS**
- BK W.B IN CM 1:5 FOR SUPER STRUCTURE
 - R.C.C. 1:2:4 FOR LINTEL, PLINTH BEAM, COLUMN, ROOF SLAB ETC.
 - PLASTERING IN CM 1:4 FOR CEILING AND WALLS
 - MOSAIC FLOORING
 - WEATHERING COURSE TREATMENT ON TOP
 - PLAIN CEMENT CONCRETE 1:4:8

AREA STATEMENT

	SQ. FT.	SQ. M.
SITE EXTENT	1960	182.08
GROUND FLOOR AREA	916.50	85.14
FIRST FLOOR AREA	1267.50	117.75
SECOND FLOOR AREA	489.83	45.66
TOTAL	2663.83	248.55
PLOT COVERAGE	64.77%	
F.S.I	1.35	






- COLOUR INDEX**
- PROPOSED WORK
 - EXISTING ROADS
 - SITE BOUNDARY

REFERENCE

DRAWN : A.S.MALA
 SCALE : 1" = 8'0"
 DATE : 2-03-03
 CHD : M.V.M.

PLAN SHOWING THE PROPOSED RESIDENTIAL BUILDING AT DOOR NO: 4A, JOHNSON STREET, WEST TAMBARAM IN S.NO: 325/IC 1A 2A 1A 2 OF TAMBARAM VILLAGE, CHENNAI-45. TAMBARAM MUNICIPAL LIMIT

NOTE - SUB DIVISION APPROVED VIDE P.P.A NO: 24/03 DATED 21.4.03
 P.P.L NO: 197/03

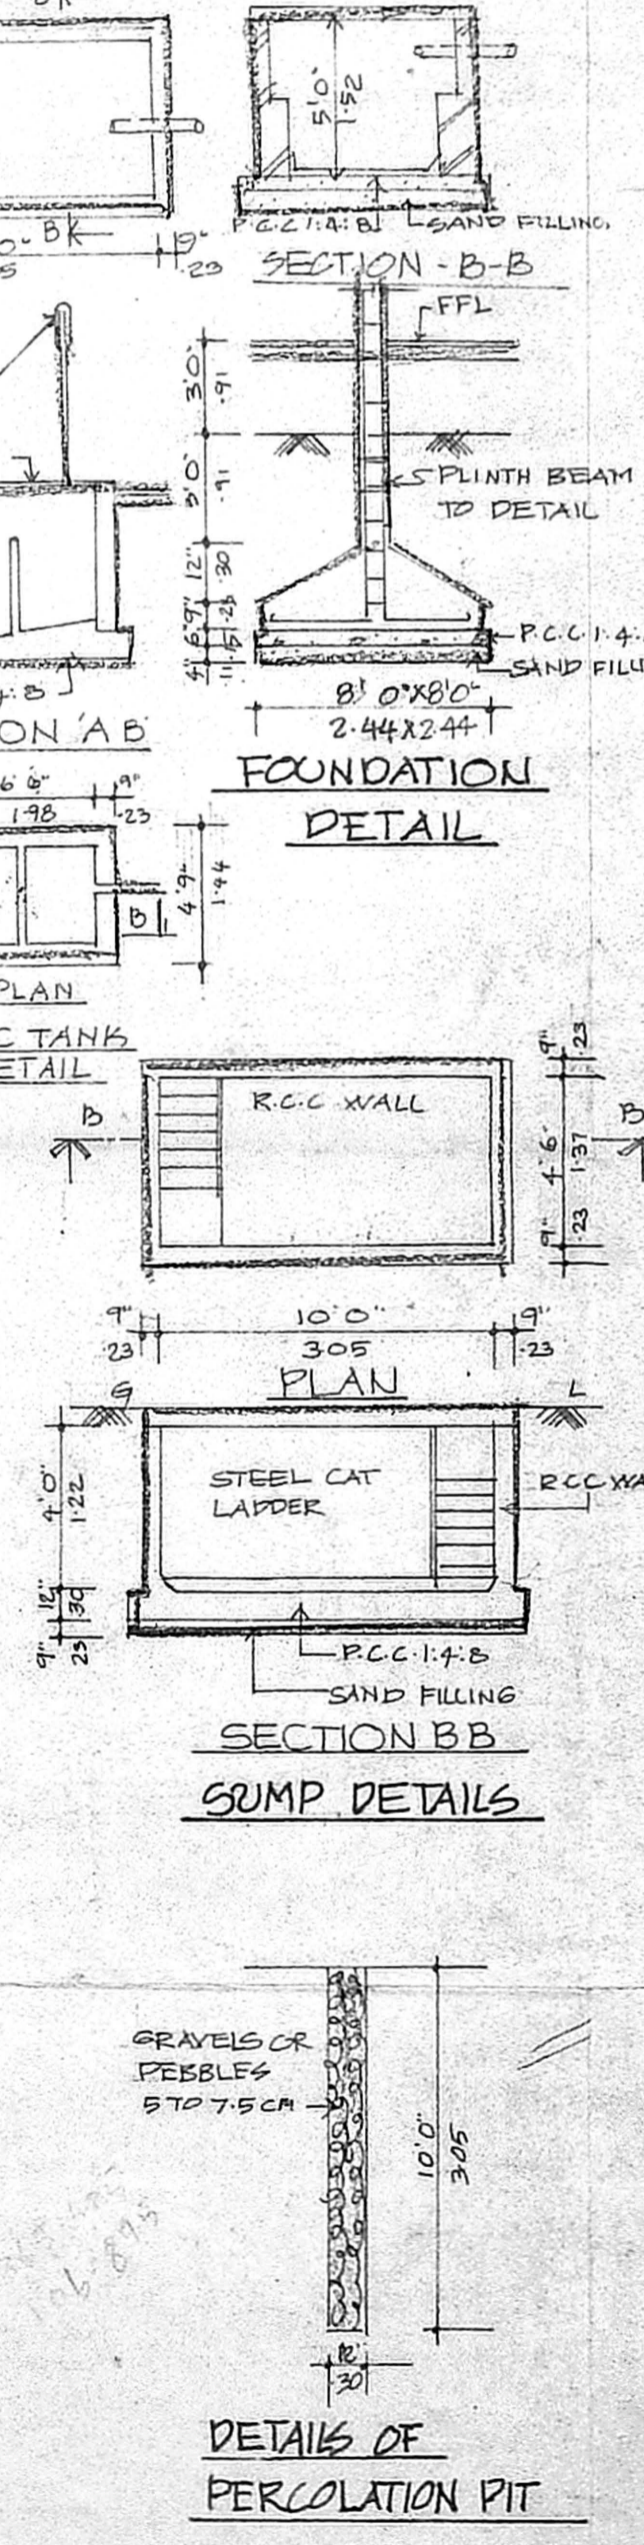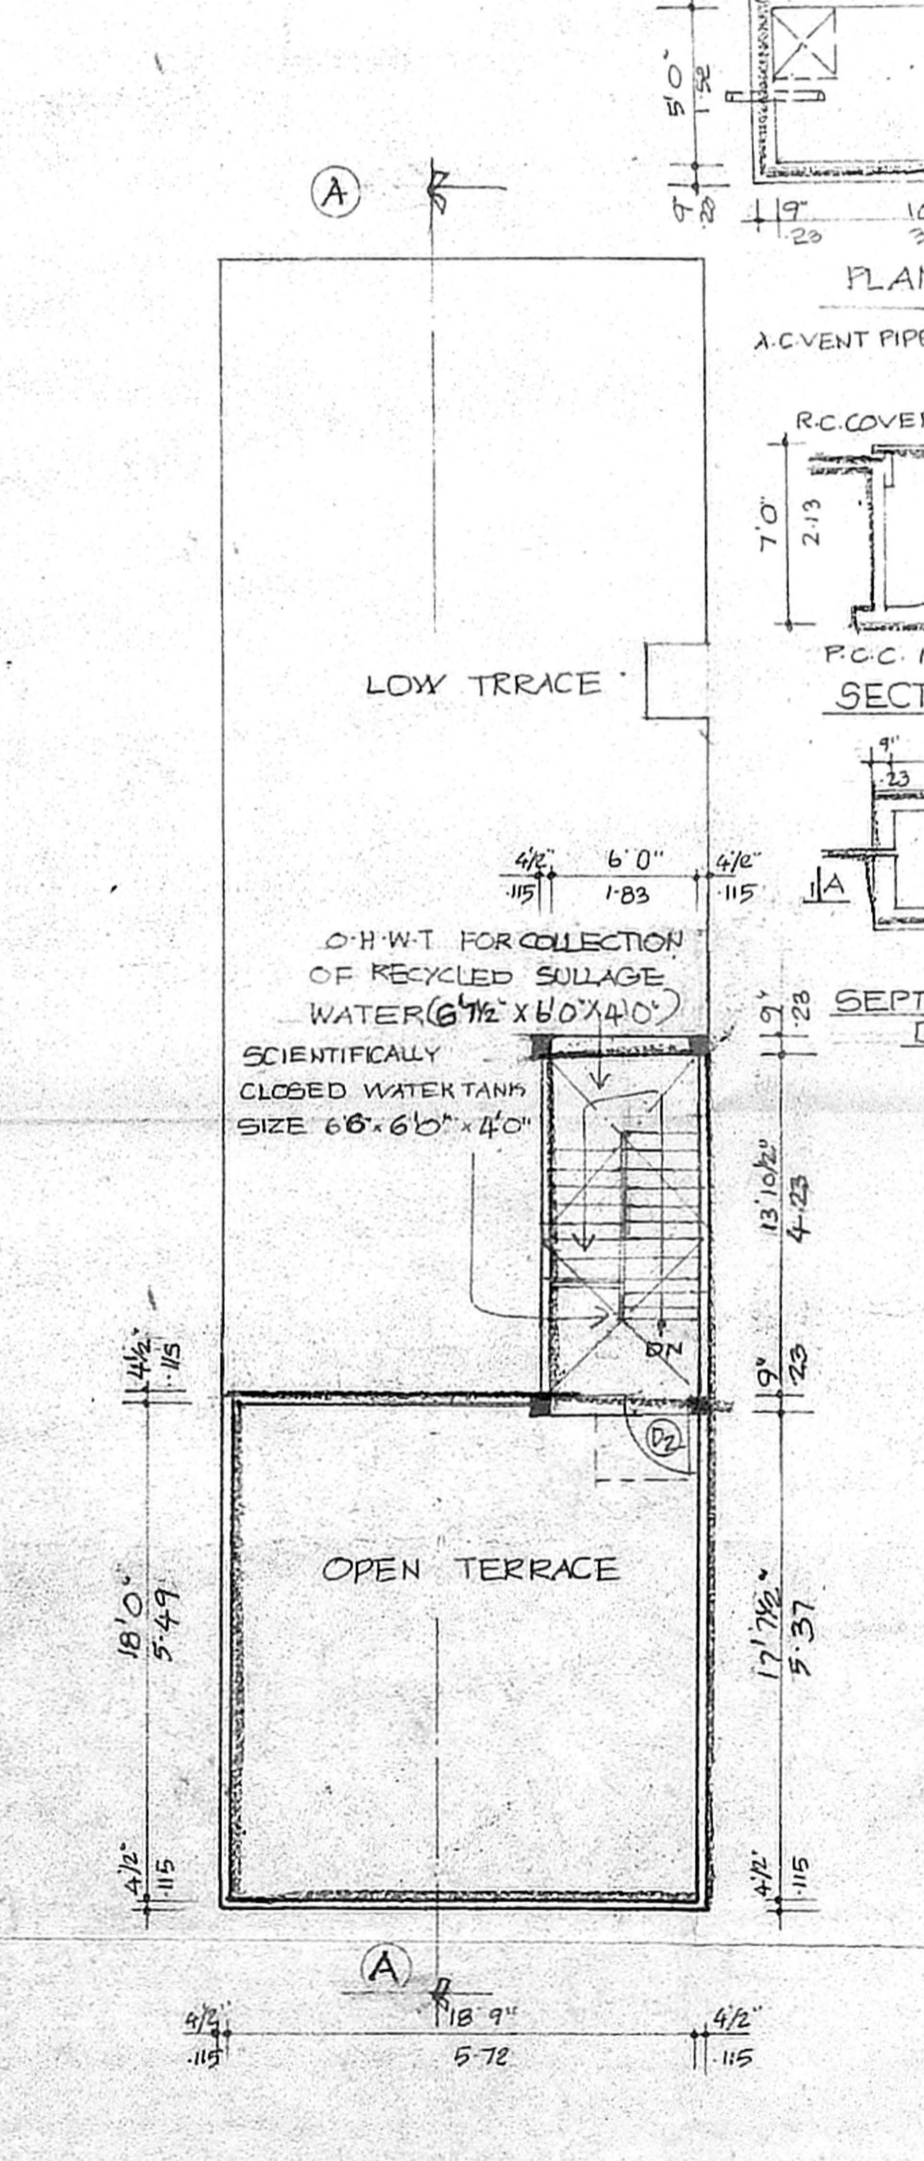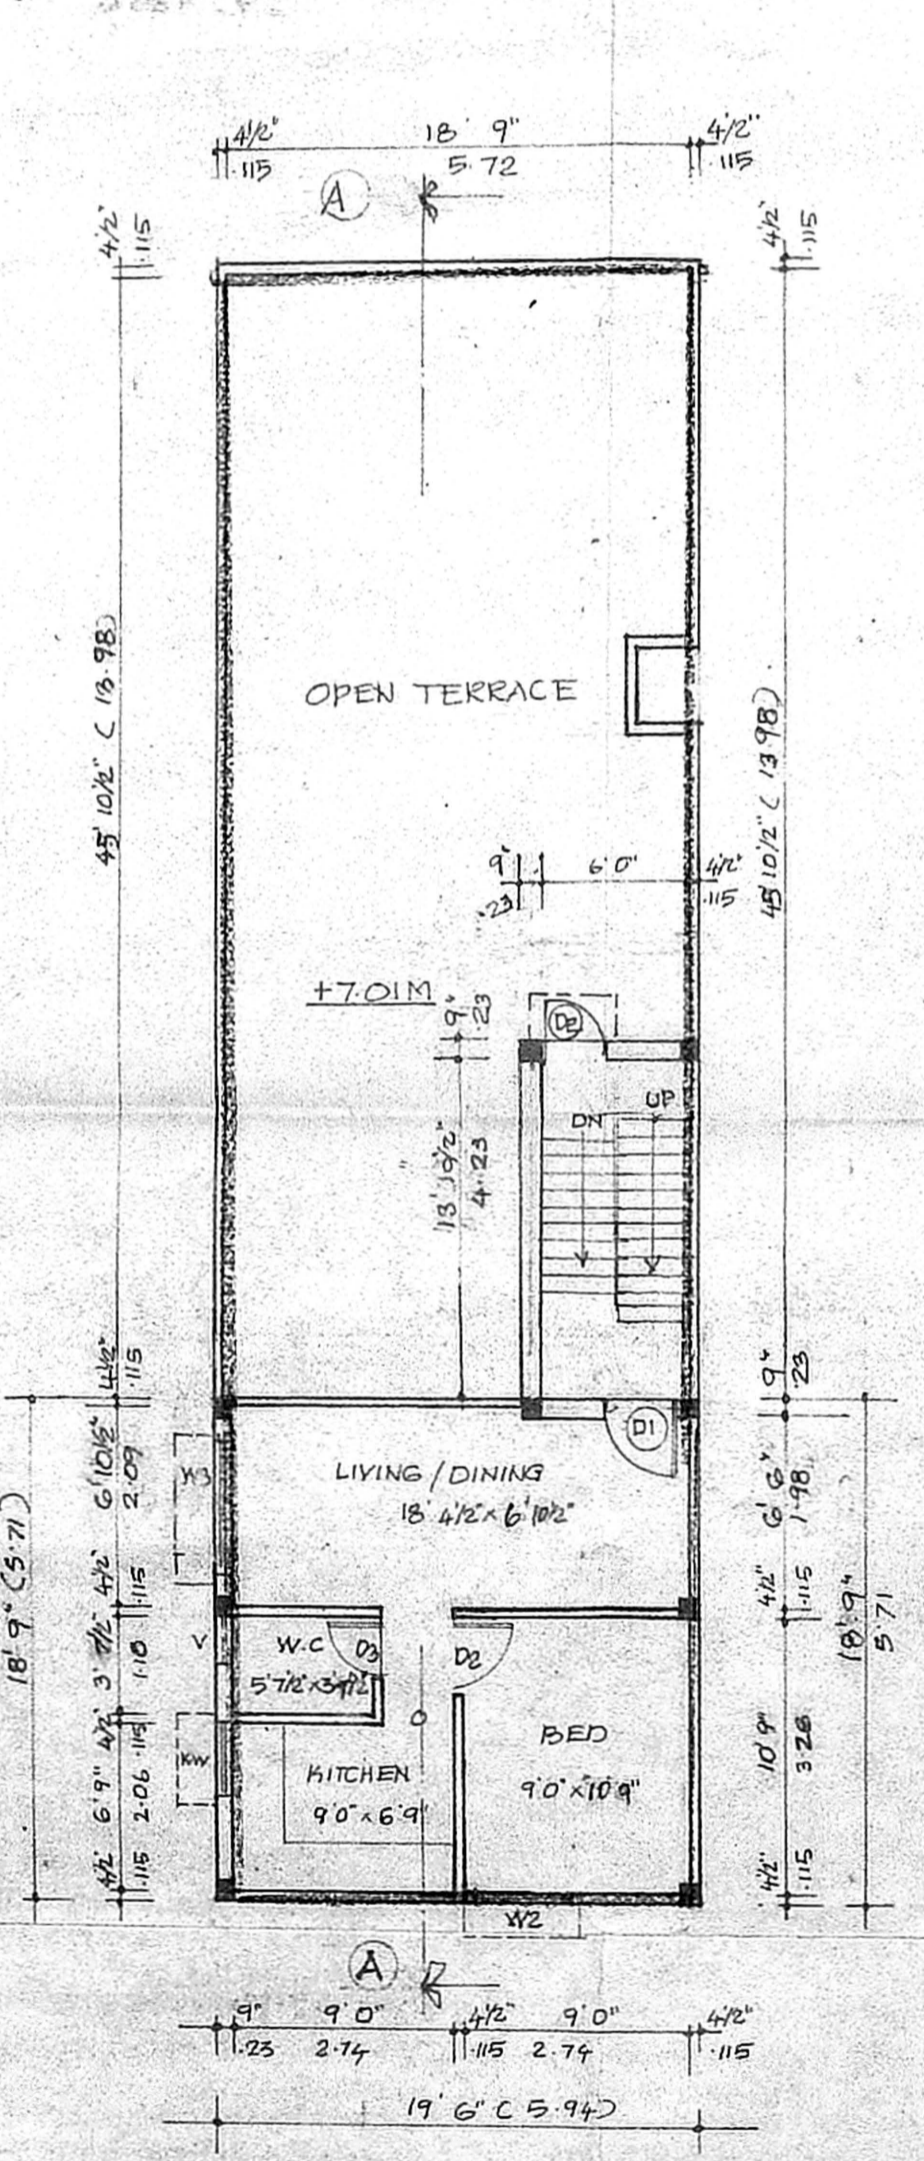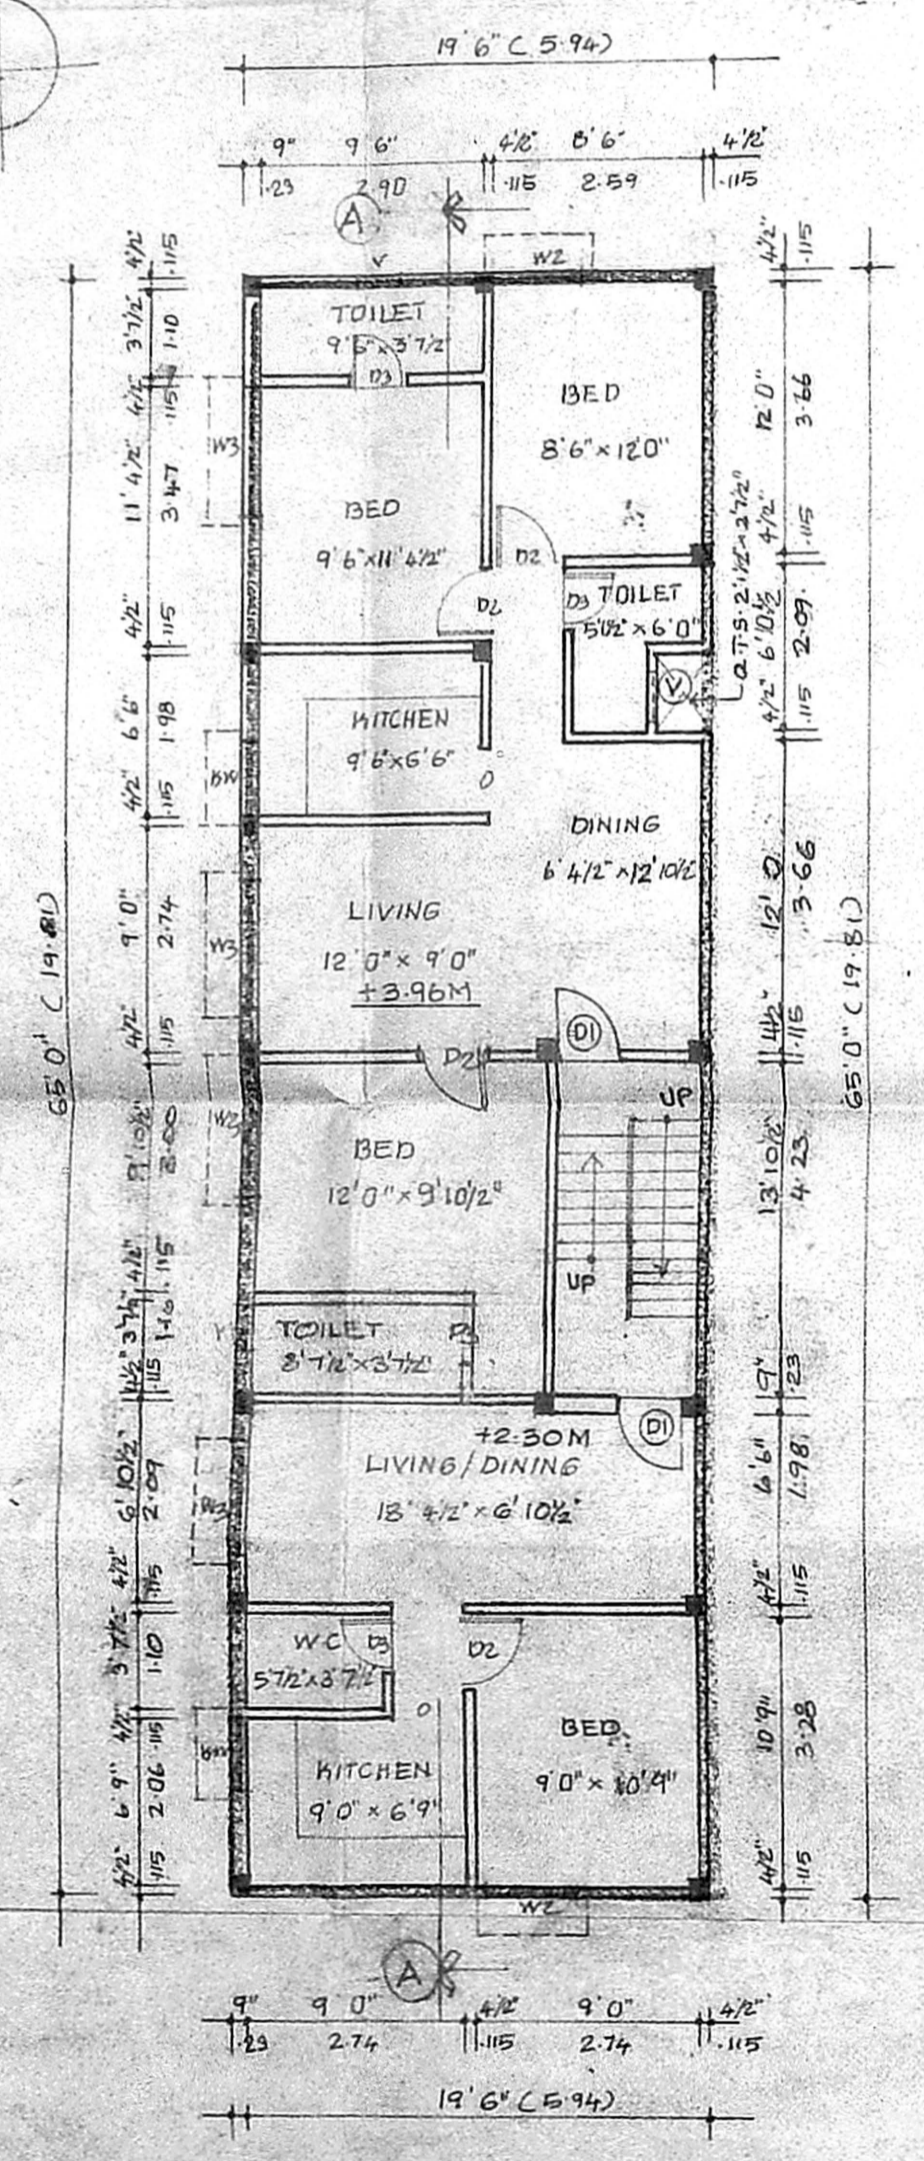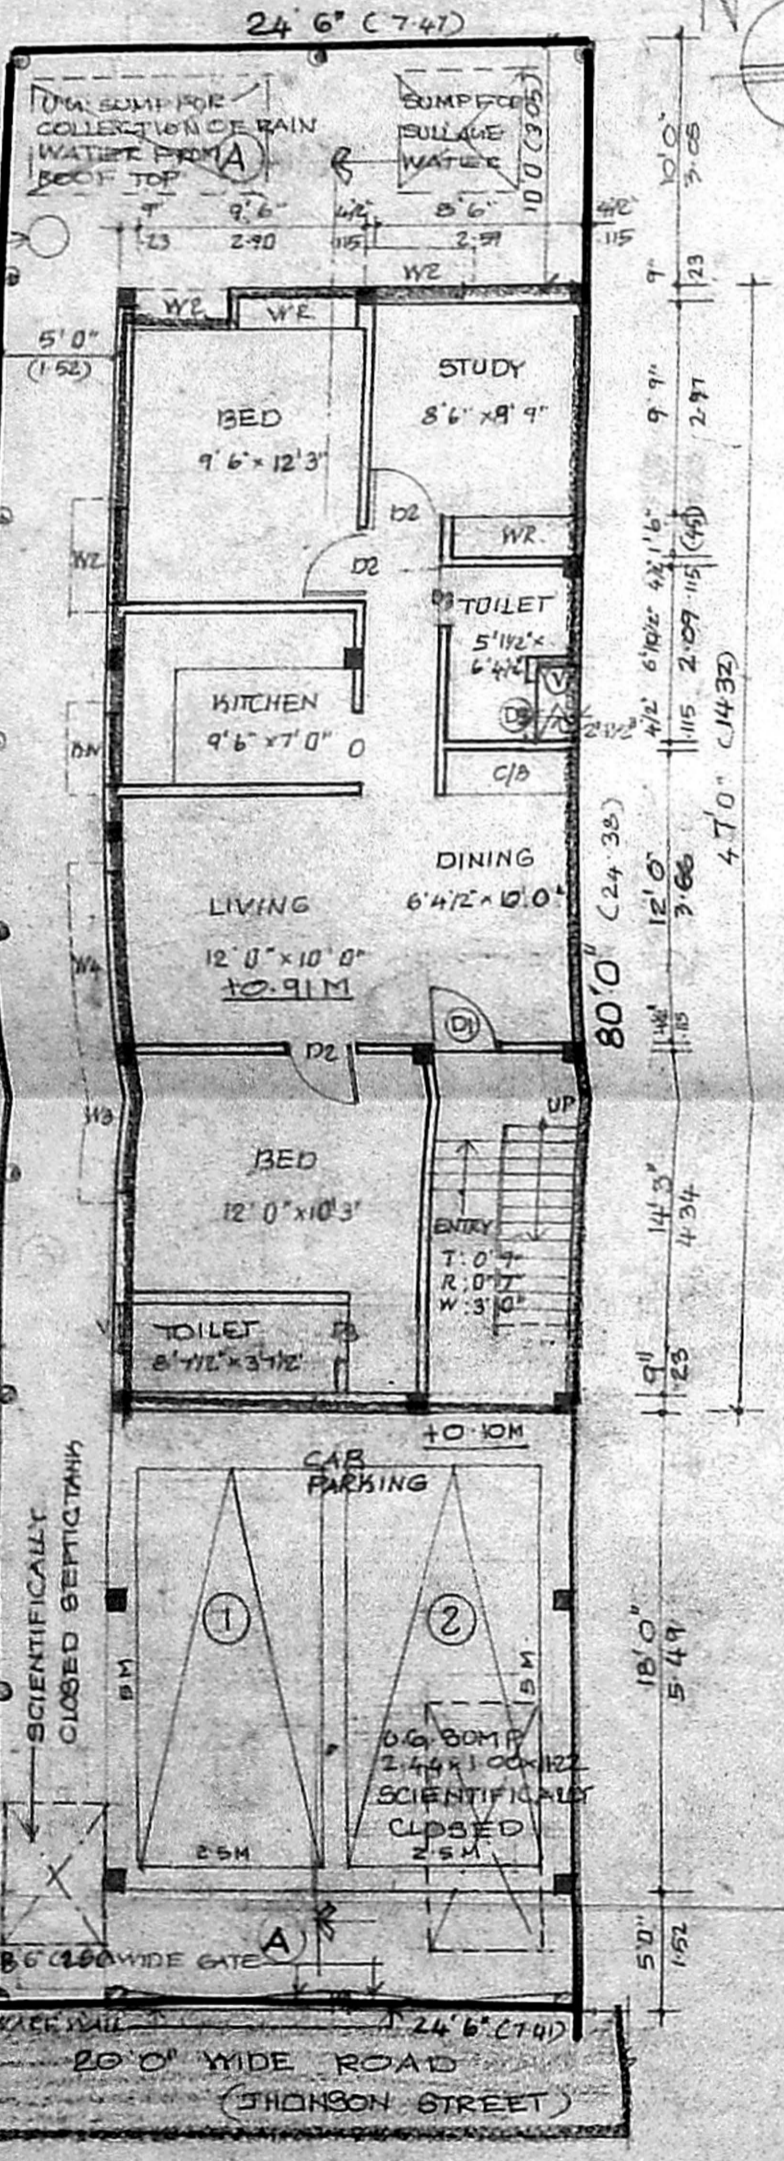

SITE/STILT/GROUND FLOOR PLAN

FIRST FLOOR PLAN

SECOND FLOOR PLAN PART

TERRACE FLOOR PLAN

DETAILS OF PERCOLATION PIT

OWNER'S SIGNATURE

R. Duraisamy

R. Duraisamy, D.C.E.
 LICENSED SURVEYOR CLASS I
 CORPORATION OF MADRAS
 AMBATTUR MUNICIPALITY
 43, ANNA NAGAR, MADRAS 600 043
 LICENSED SURVEYOR