

APPROVED



Planning Permit No. A/13695/03

SUBJECT TO THE CONDITIONS IN THIS OFFICE LETTER


FOR MEMBER SECRETARY CHENNAI METROPOLITAN DEVELOPMENT AUTHORITY

CHENNAI 600 008



DETAILS OF PERCOLATION PIT. (NOT TO SCALE)

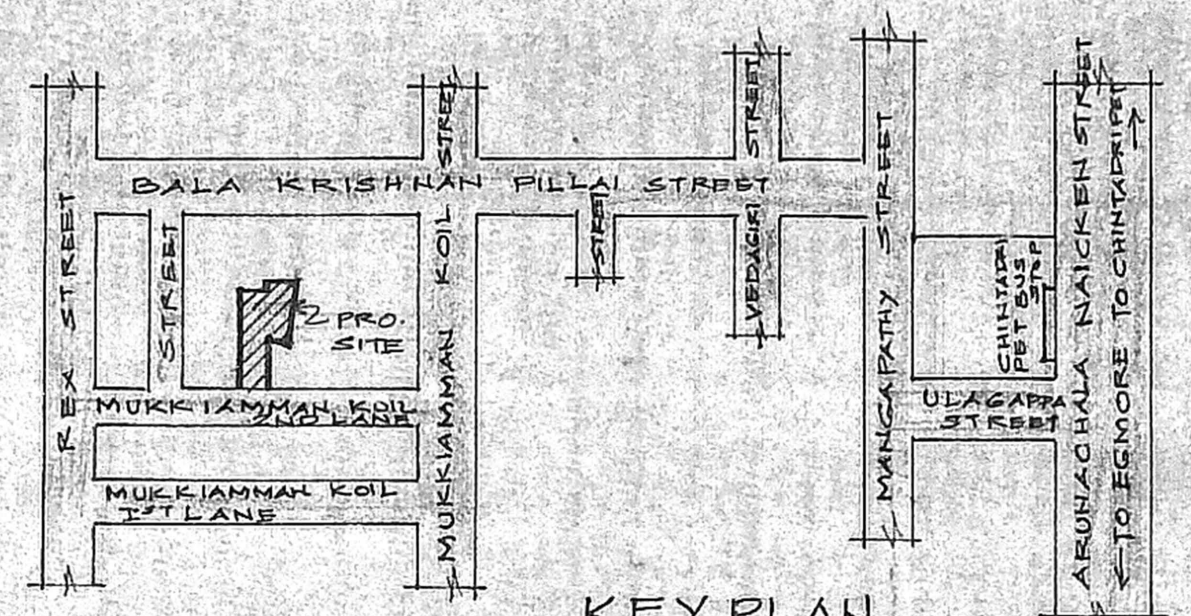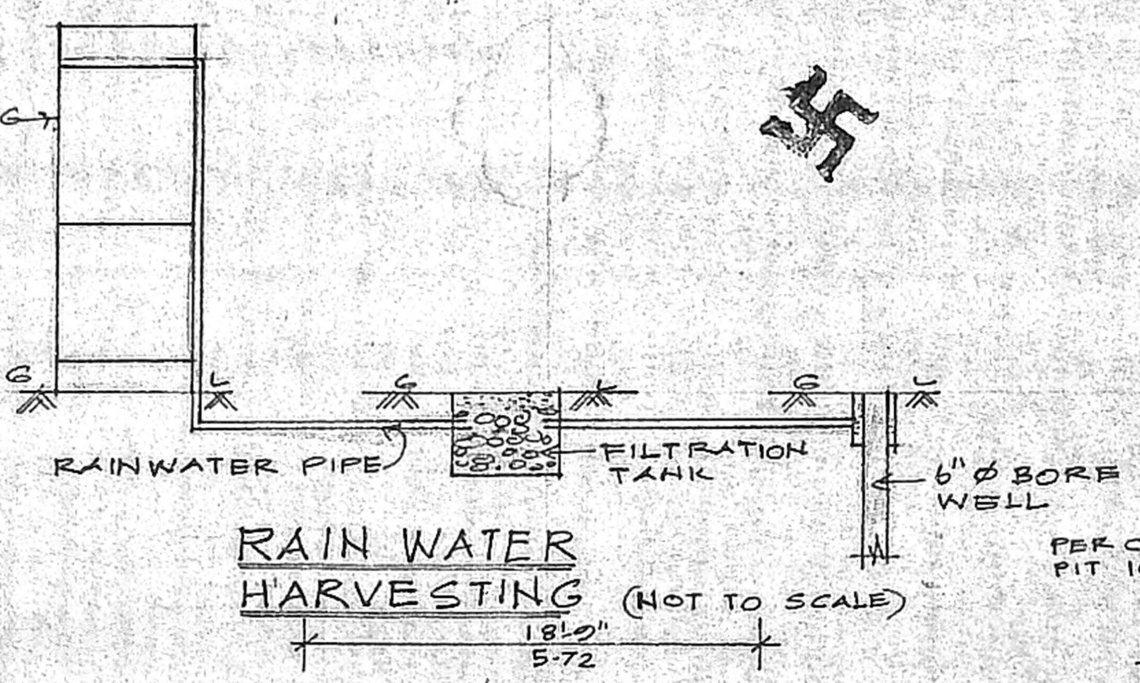


KEY PLAN (NOT TO SCALE)

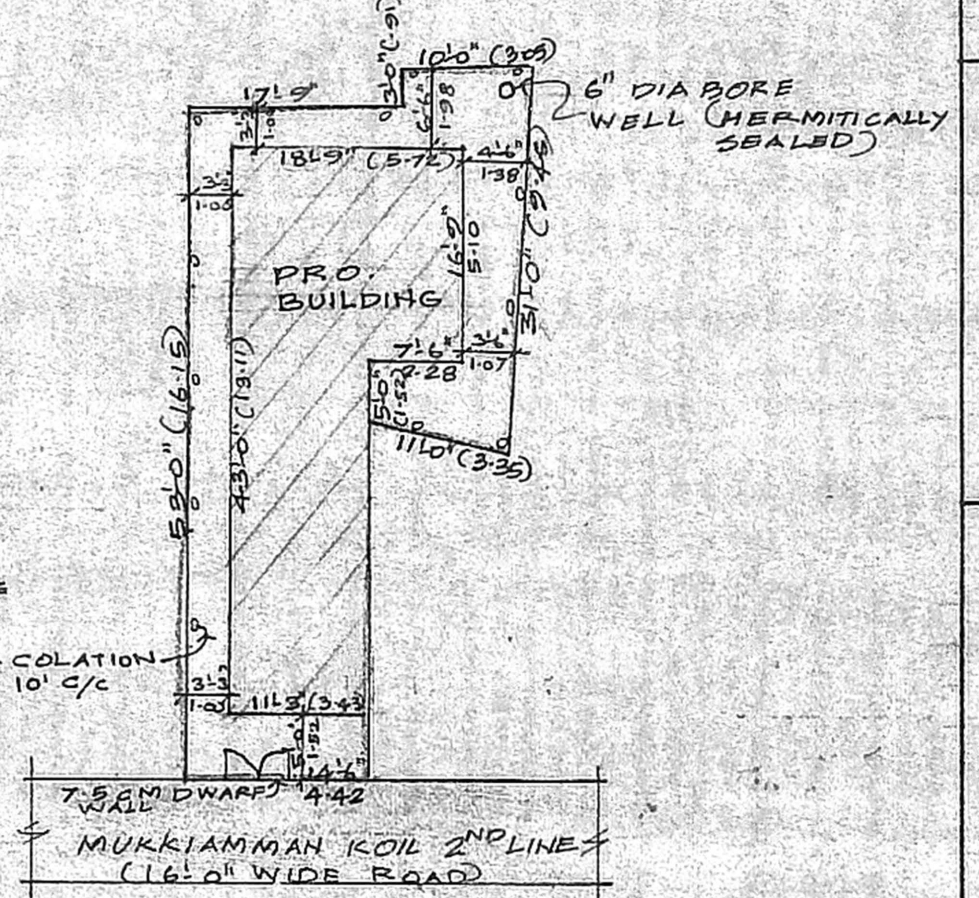


SITE PLAN (SCALE: 1"=16'-0")

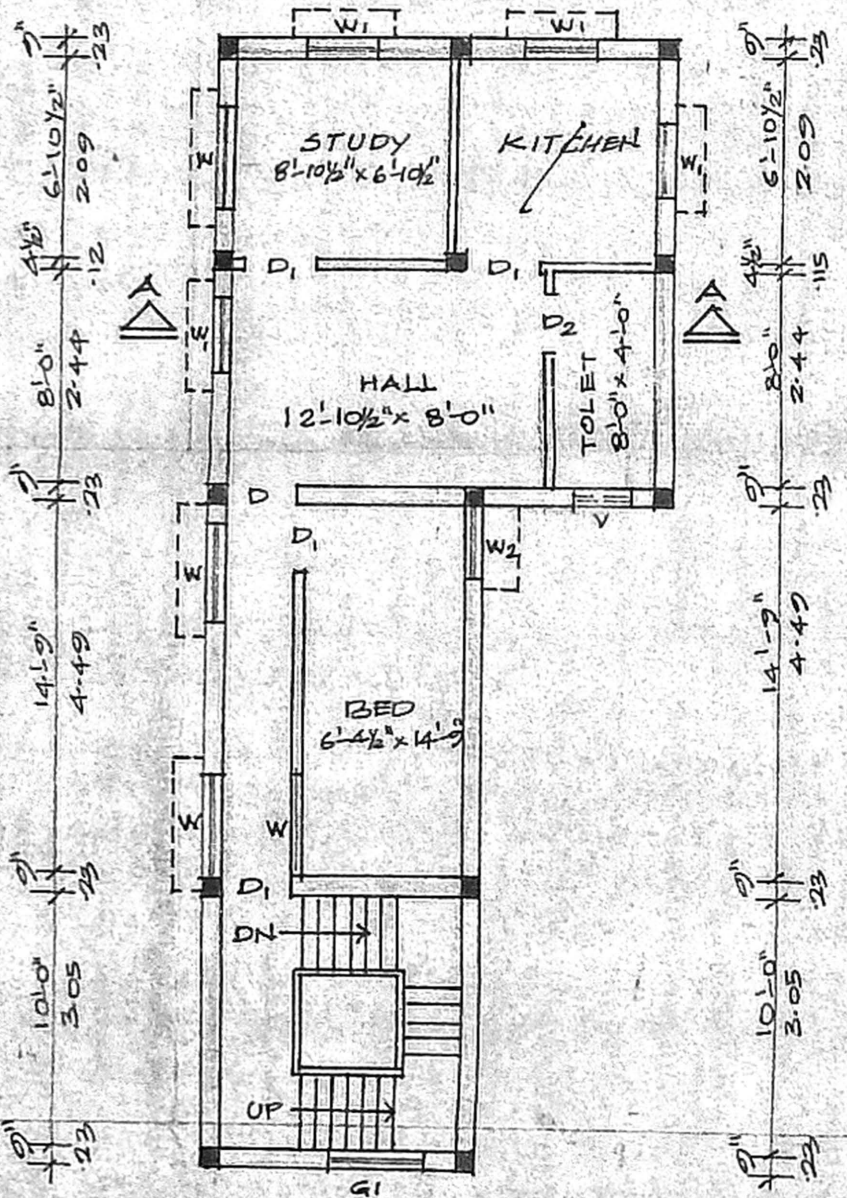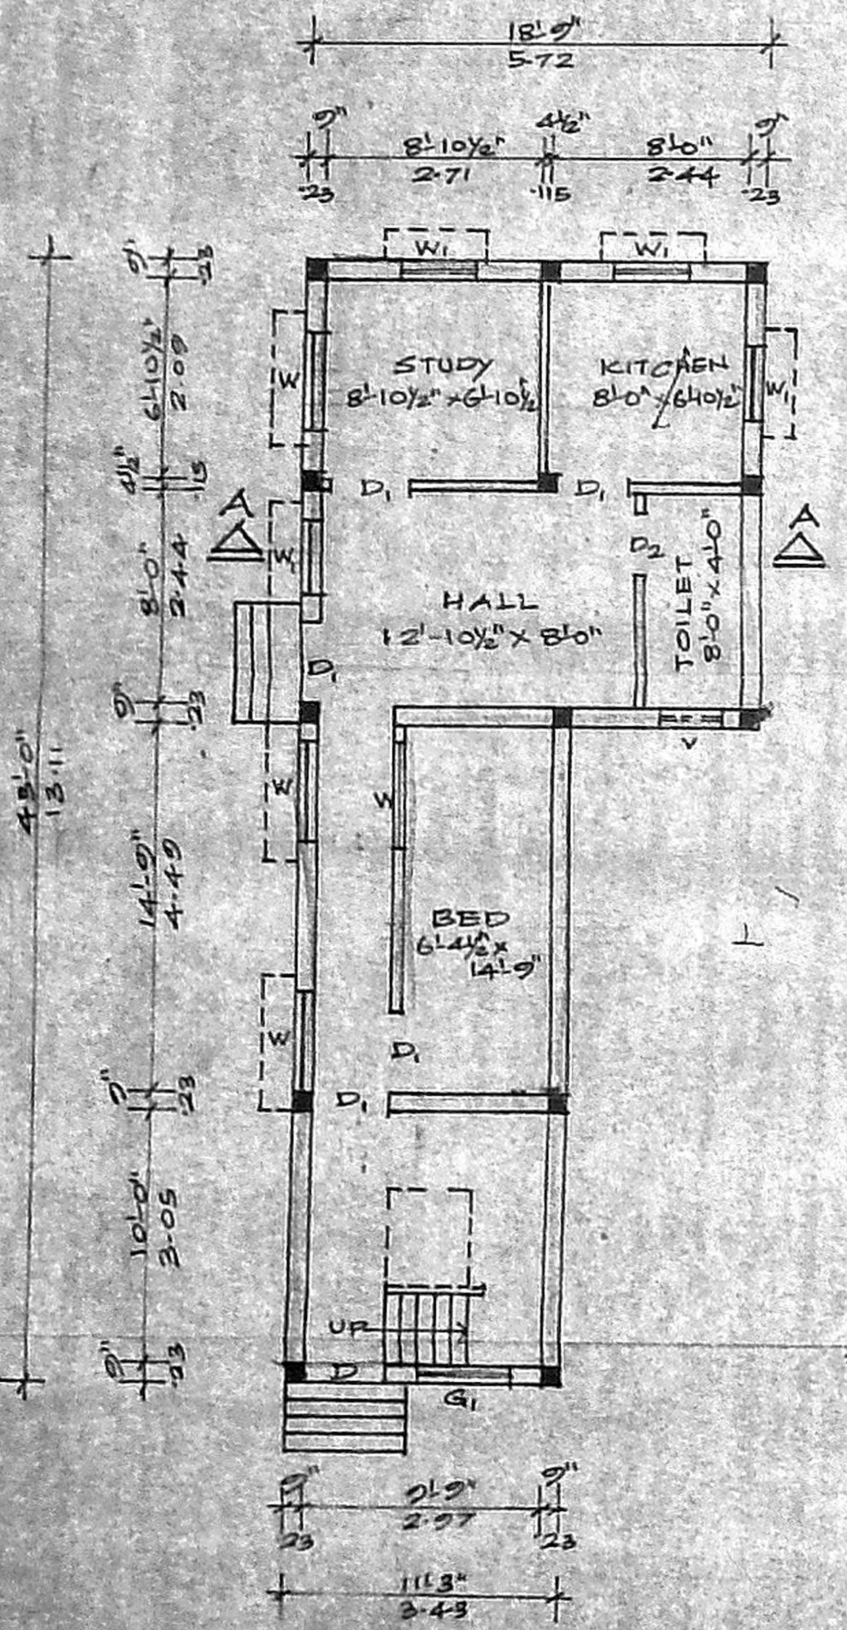

FIRST FLOOR PLAN

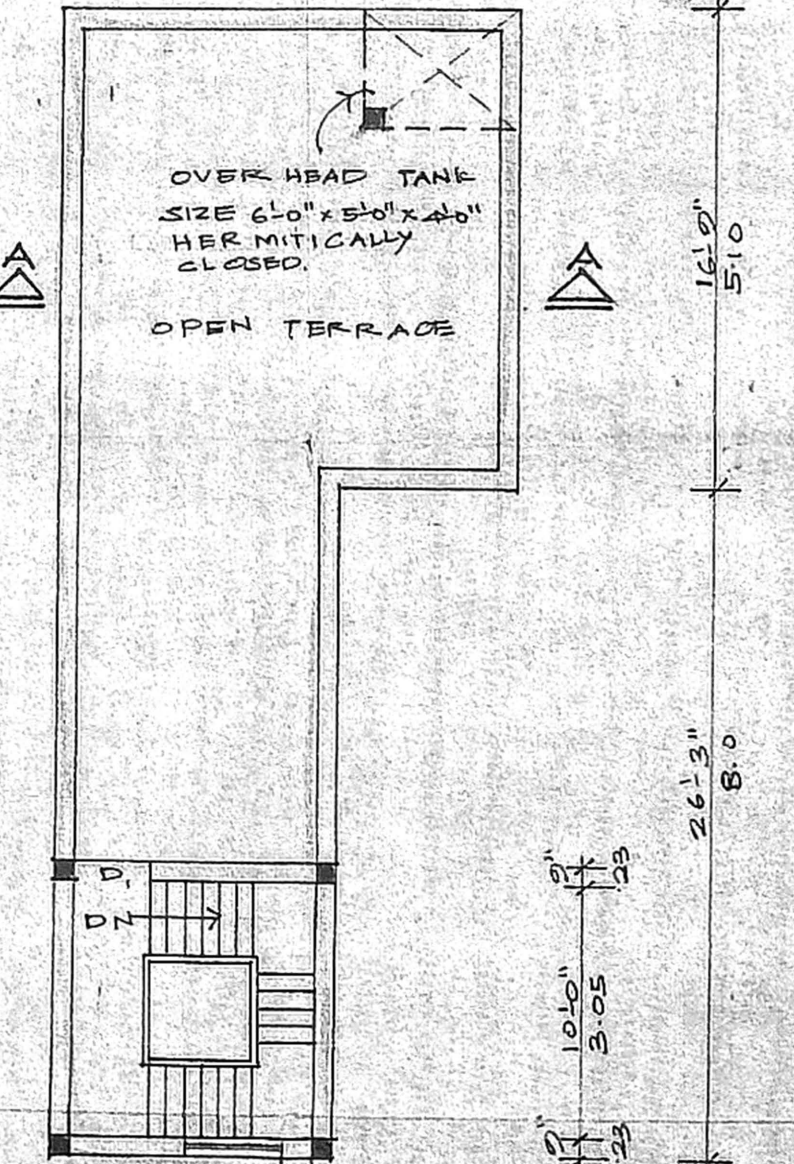

TERRACE FLOOR PLAN

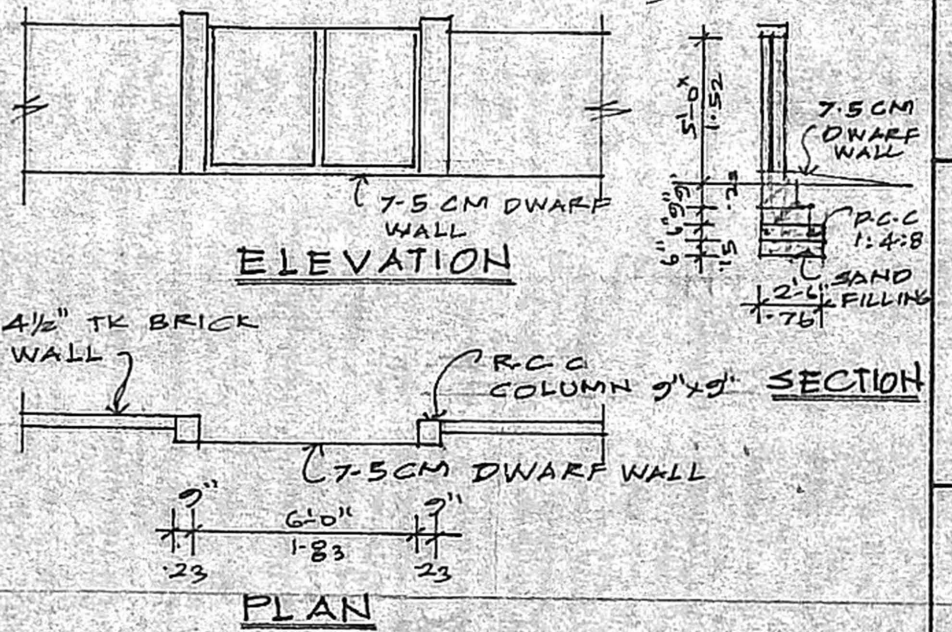

COMPOUND WALL DETAIL (NOT TO SCALE)

SCHEDULE OF JOINERY:

D DOOR	3'-3" x 7'-0"	(1.00 x 2.13)
D1 DOOR	3'-0" x 7'-0"	(0.91 x 2.13)
D2 DOOR	2'-6" x 7'-0"	(0.76 x 2.13)
W WINDOW	4'-0" x 4'-0"	(1.22 x 1.22)
W1 WINDOW	3'-0" x 4'-0"	(0.91 x 1.22)
W2 WINDOW	2'-6" x 4'-0"	(0.76 x 1.22)
G GRILL	3'-6" x 4'-0"	(1.07 x 1.22)
V VENTILATOR	3'-6" x 4'-0"	(1.07 x 1.22)

COLOUR INDEX

PROPOSED PLOT BOUNDARY	Red
ROADS/STREETS	Black

AREA STATEMENT

PLOT EXTENT	: 1053.05 SQ.FT (OR) 97.83 M ² (AS PER PATTI)
GROUND FLOOR	609.37 SQ.FT (OR) 56.63 M ²
FIRST FLOOR	609.37 SQ.FT (OR) 56.63 M ²
TOTAL AREA	1218.74 SQ.FT (OR) 113.26 M ²
PLOT COVERAGE	: 57.87% F.S.I: 1.16
HEAD ROOM	: 129.37 SQ.FT (OR) 12.02 M ²

PLAN SHOWING THE PROPOSED CONSTRUCTION OF A RESIDENTIAL BUILDING AT DOOR NO: 5 (OLD) 12 (NEW) MUKKIAMMAN KOIL STREET 2ND LANE, CHINTADRIPET CHENNAI-2 COMPRISED IN R.S. NO: 1/4 BLOCK NO: 3 CHINTADRIPET REVENUE DIVISION, CORPORATION DIVISION NO: 79 ZONE-VI

SCALE: 1"=8'-0" (OR) 1:100

R. Padamavathi
SIGNATURE OF OWNER

S. ATHIYAMAN, B.E.,
CHARTERED ENGINEER
Class-1 Licensed Surveyor No. 192,
Corporation of Chennai,
5 Nathamuni Street, T Nagar
Chennai 17 Ph. 28156824
Mobile: 31038440

SIGNATURE OF LICENSED SURVEYOR