
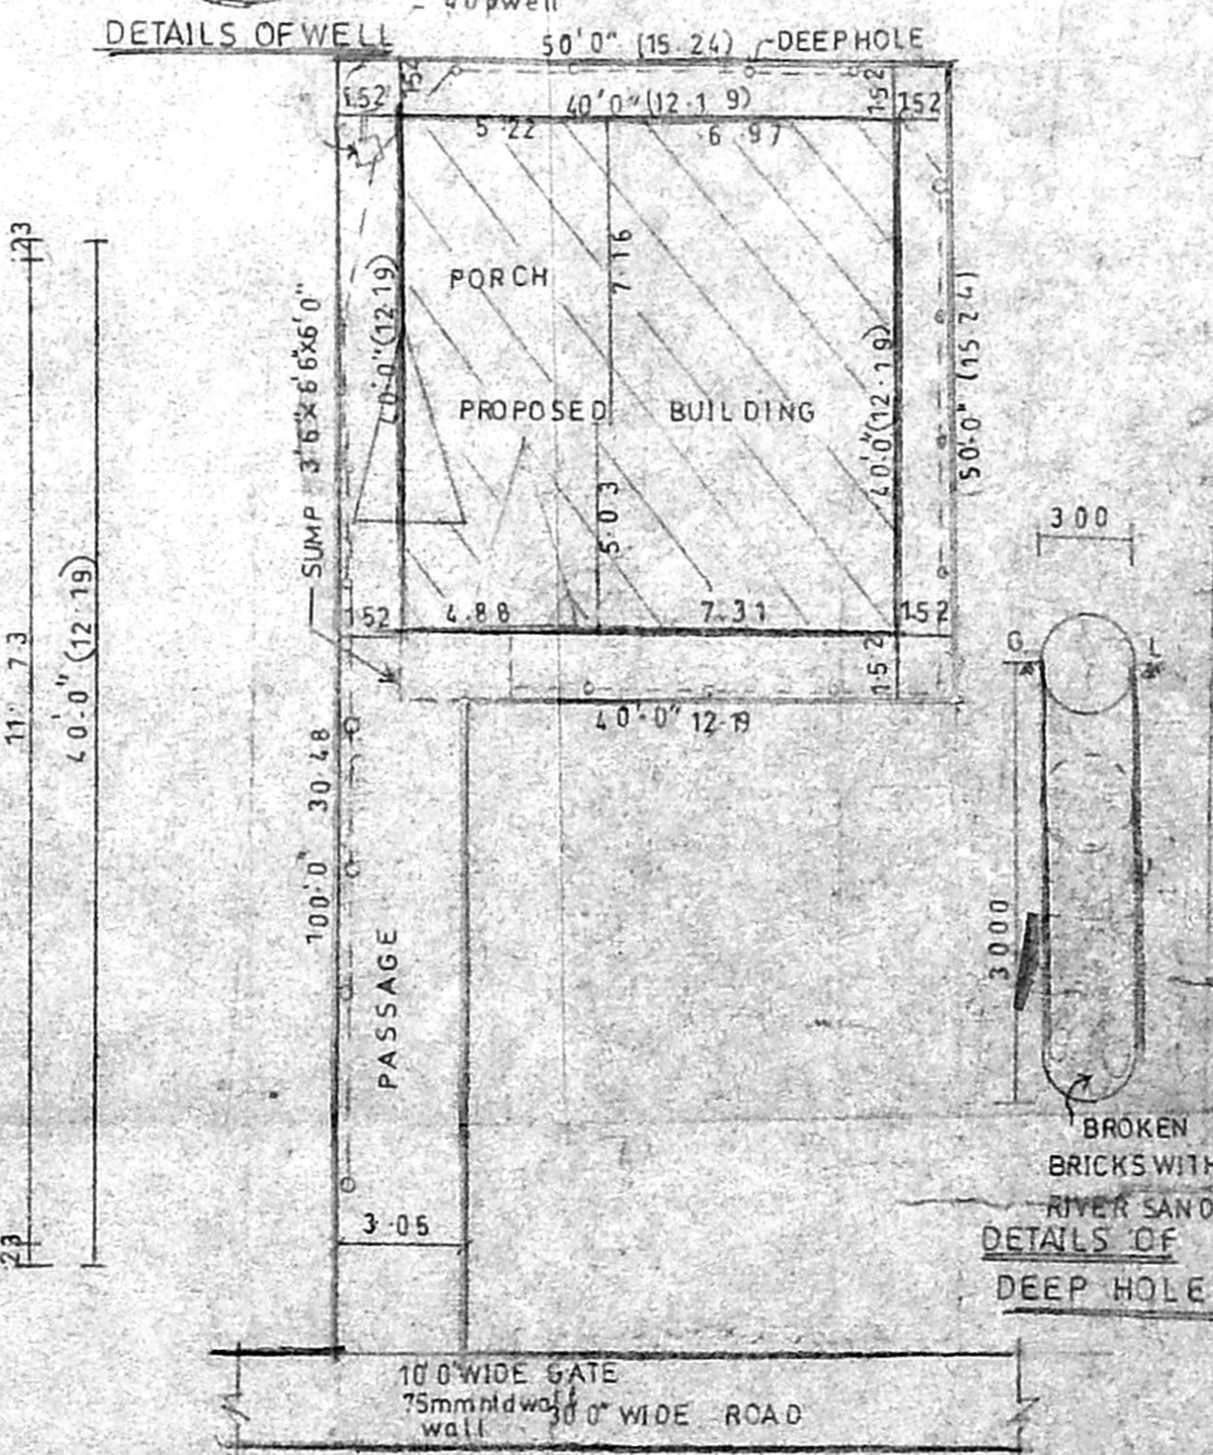
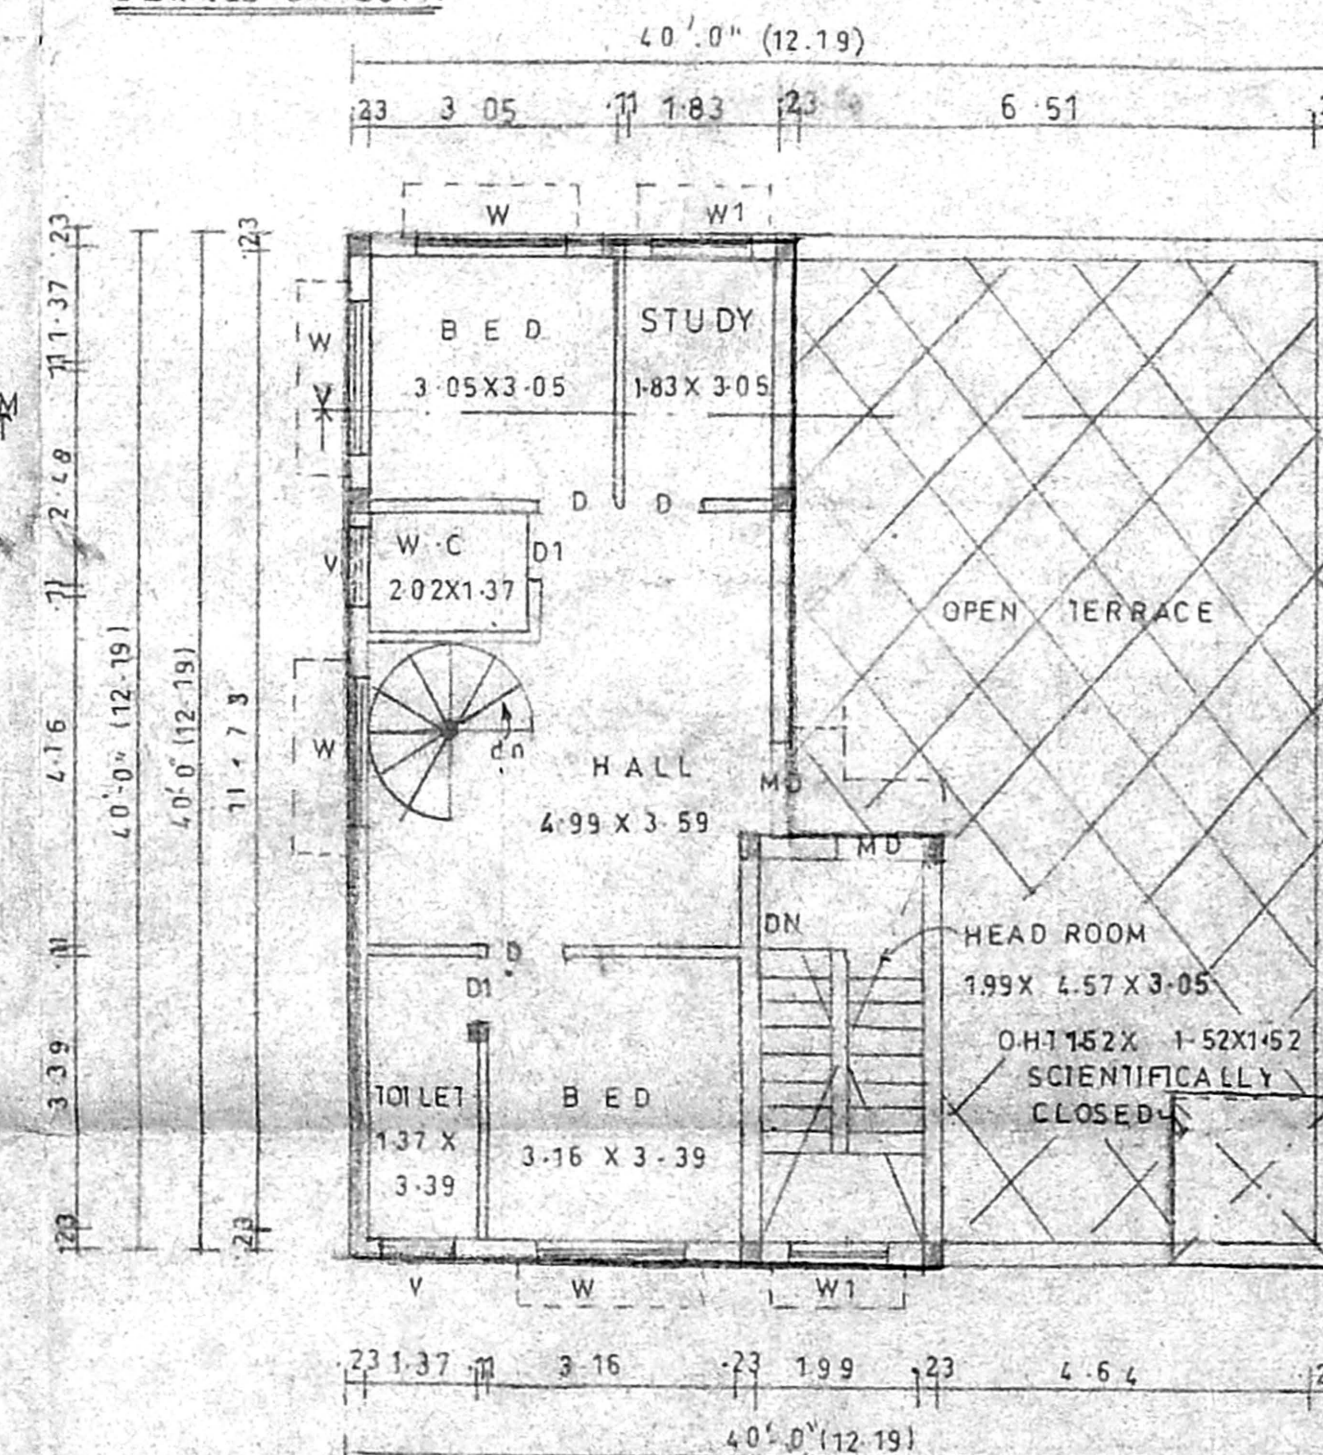
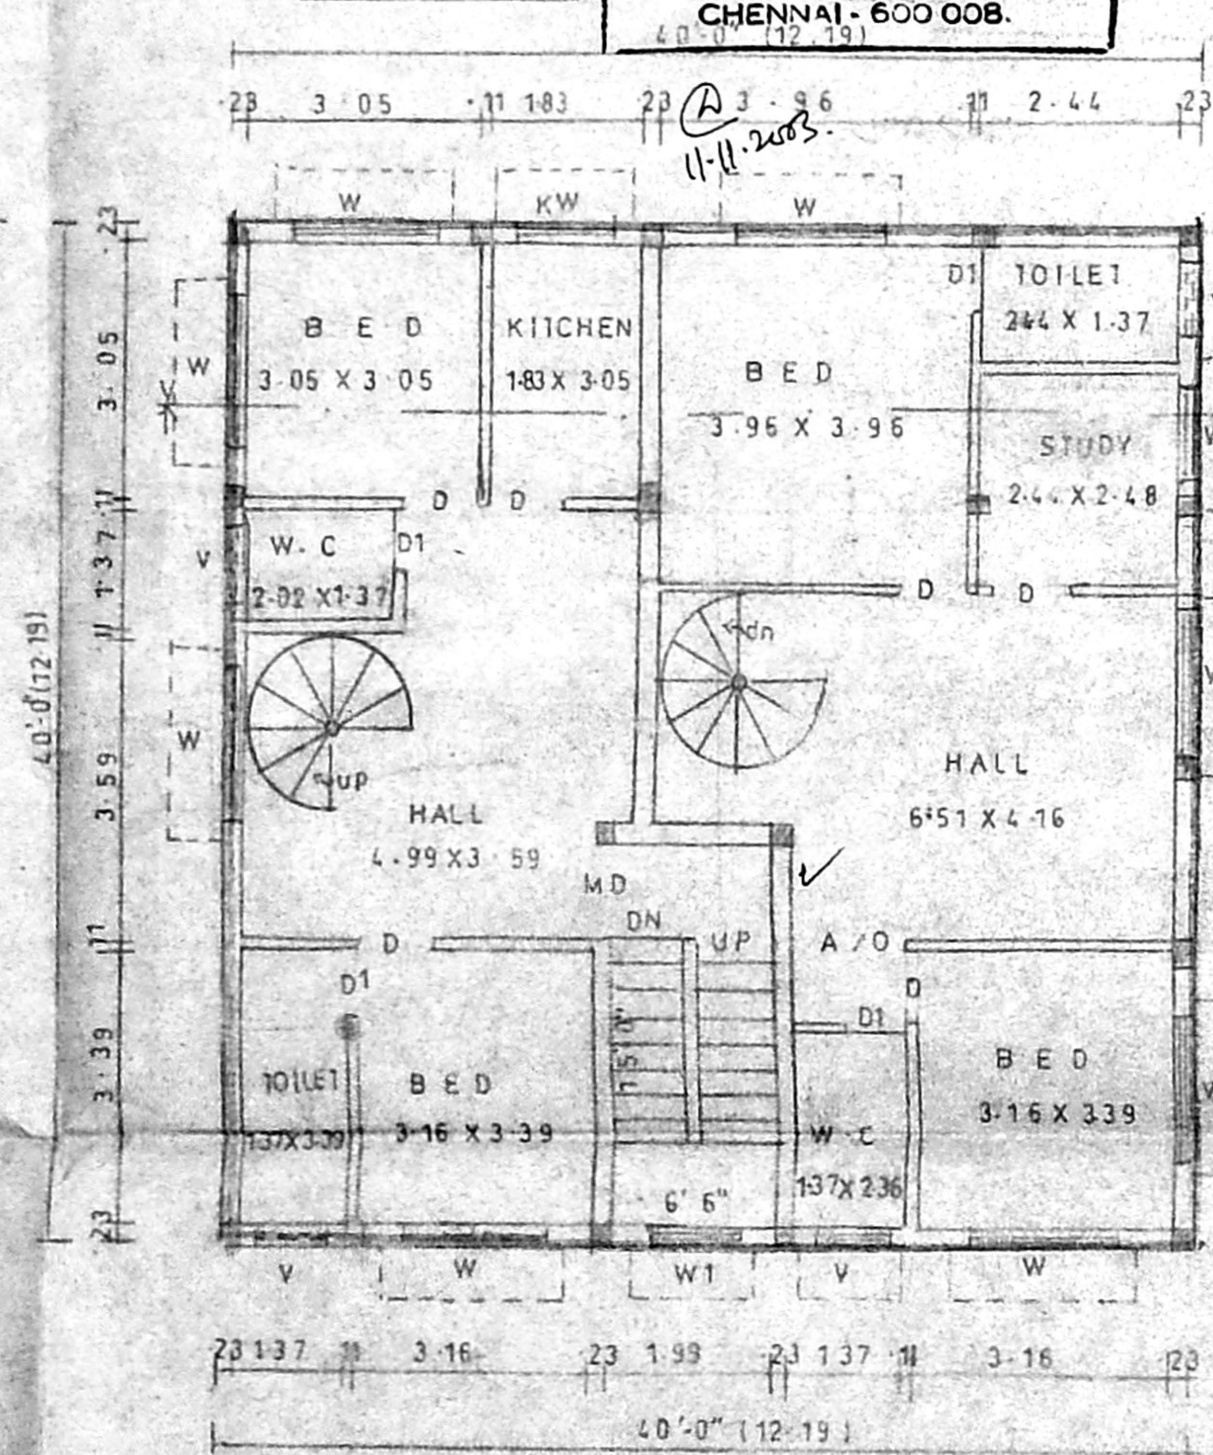


**APPROVED**  
SUBJECT TO THE CONDITIONS IN THIS OFFICE LETTER.  
No. 11/12746/2003 Dtd. 12-11-2003  
FOR MEMBER SECRETARY  
CHENNAI METROPOLITAN DEVELOPMENT AUTHORITY  
CHENNAI - 600 008.

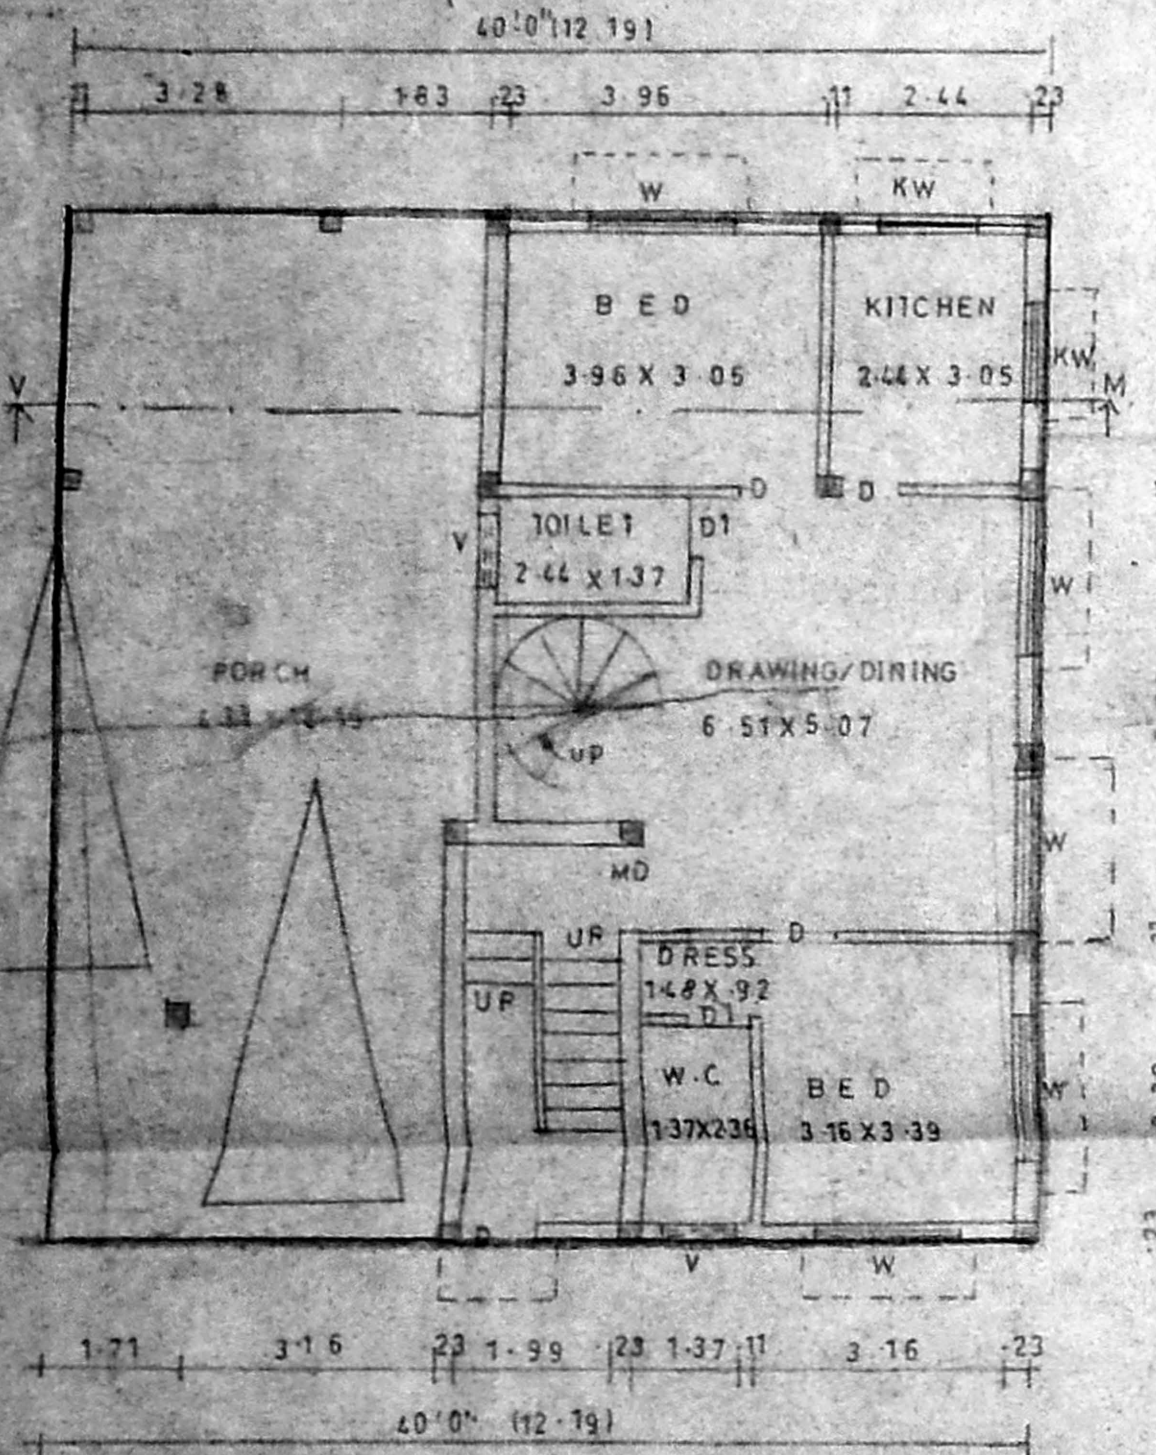

PROPOSED BUILDING AT PLOT NO 63 ANEW DOOR NO 7, OLD NO 4, THIRD STREET R-SNO 3884/79, BLOCK NO: 77, NANDANAM EXTENSION-MYLAPORE VILLAGE, CHENNAI - 35  
SUB DIVISION SANCTION VIDE NO. D9/50/97/2003 Dt 22/4/2003  
FDR  
M. SARADA

**SPECIFICATION :-**  
FOUNDATION: R.C.C. Column foundation with P.C.C. 1:4:8 & sand  
FLOORING : Floor finish with P.C.C. & sand.  
S-STRUCTURE: Brick work in c.m. 1:4  
PLASTERING: With C-M 1:4  
ROOF SLAB: Rcc Roof slab 1:2:4  
W-COURSE : Two layers of pressed tiles over brick jellty with L-M  
JOINERY : With best INDIAN Teak wood

**JOINERY :-**  
MD MAIN DOOR 3'-6" X 7'-0"  
D DOOR 3'-0" X 7'-0"  
D1 DOOR 2'-6" X 7'-0"  
W WINDOW 6'-0" X 4'-6"  
W1 WINDOW 4'-0" X 4'-6"  
KW KIT WINDOW 4'-0" X 3'-6"  
V VENTILATOR 3'-0" X 2'-0"

**AREA STATEMENT:**  
LAND EXTENT: 232.34  
GROUND FLOOR: 86.76  
FIRST FLOOR: 128.60  
SECOND FLOOR: 75.84  
TOTAL: 311.20  
PLOT COVERAGE: 63.95  
F.S.I: 7.34


SCALE: 1" = 8'-0"  
DATE: 24-4-03  
COLOR INDEX:  
SITE: [Handwritten symbol]  
ROAD: [Handwritten symbol]  
PROPOSED: [Handwritten symbol]

OWNER: [Handwritten signature]

**LICENSED SURVEYOR**  
M. VENKATA SUBBIAH, B.E., M.S.  
CIVIL AND STRUCTURAL ENGINEER  
LICENSED SURVEYOR, CLASS-I (90)  
CORPORATION OF CHENNAI  
# 38/74, BAZULLAH ROAD,  
T. NAGAR, CHENNAI - 600 017  
Tel: 8344962

**ARCHITECT:**  
SRINIVASA ENTERPRISES  
38, BAZULLAH ROAD,  
T. NAGAR,  
CHENNAI - 17  
PH: 2834962.

B/B.

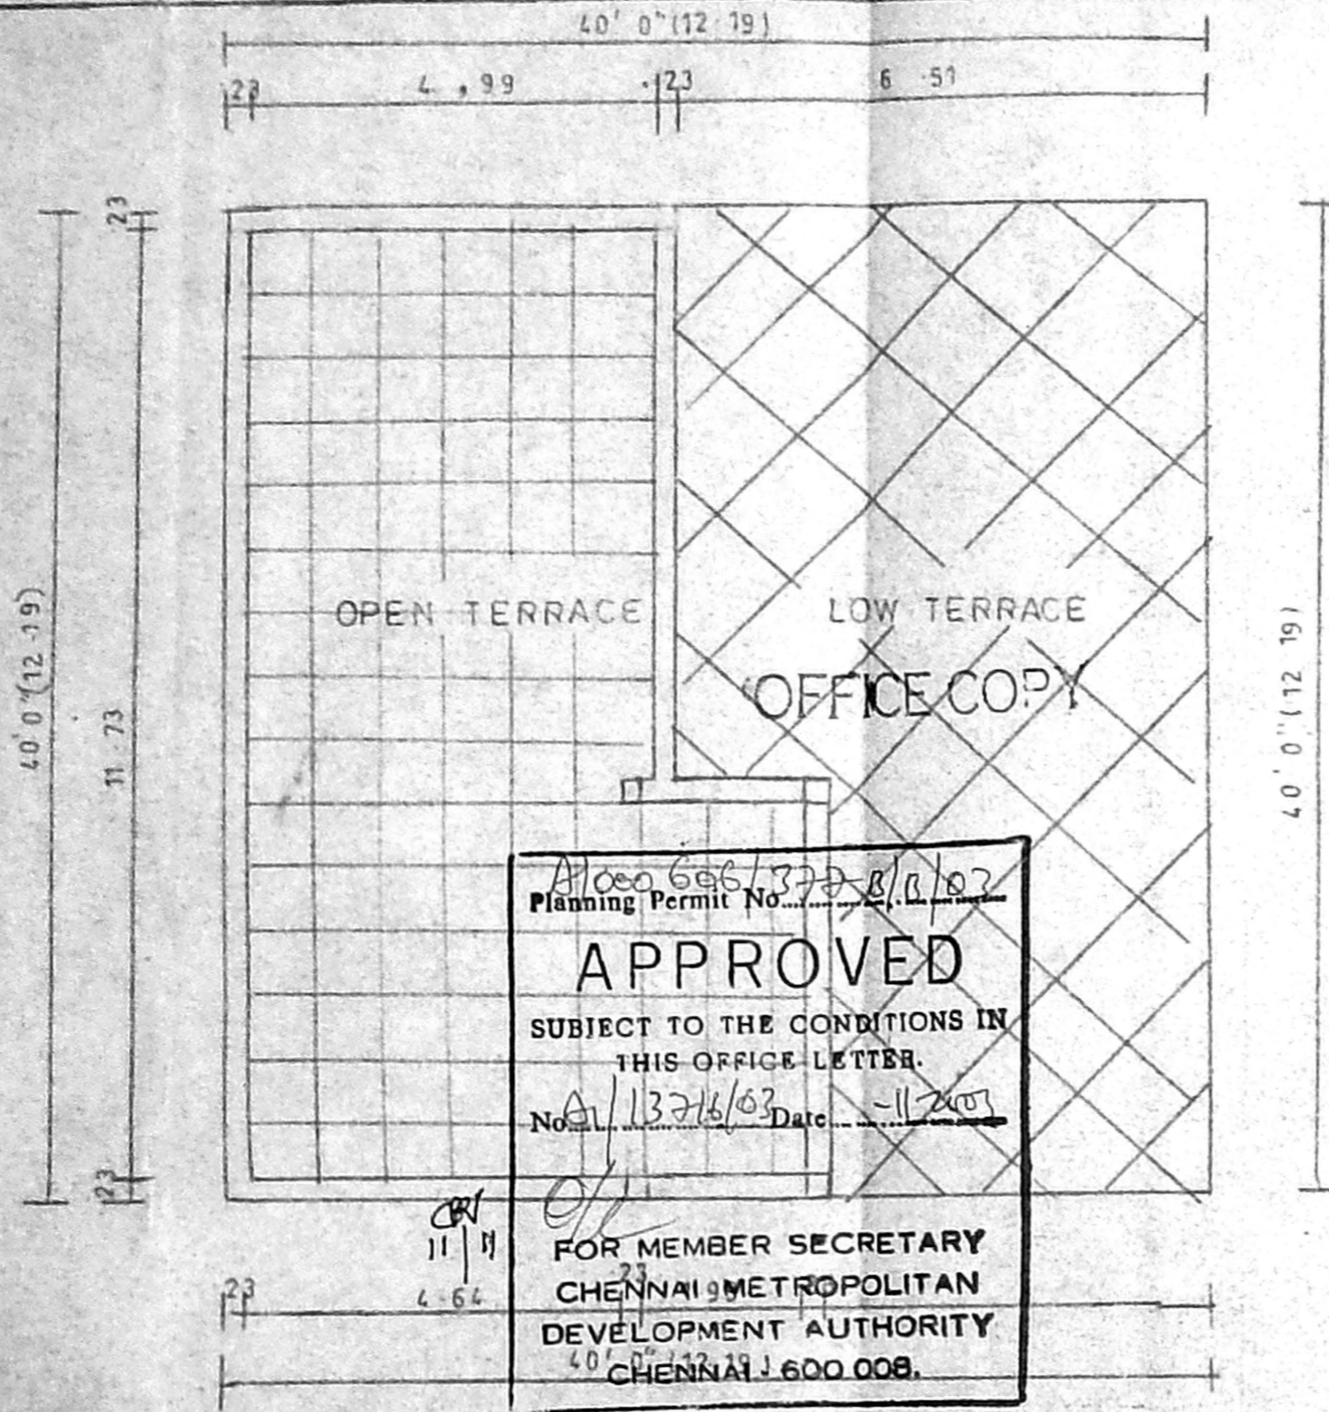

CMDA "A" CHANNEL	
C. No. A1/13716/03	
Scrutiny Plan / P. A. I. <u>10/11</u>	Revised Plan <u>11/11</u>
<i>AR</i> ←	D.P.

TERRACE FLOOR PLAN

PROPOSED BUILDING AT PLOT NO 63A  
 NEW DOOR NO: 7, OLD NO: 4, THIRD  
 STREET RS. NO: 3884/79, BLOCK NO 7,  
 NANDANAM EXTENSION MYLAPORE  
 VILLAGE CHENNAI - 35.

SUB DIVISION NO:  
 P.P.A NO .9 / 5997 / 20 03

FOR,  
**M. SARADA**

COLOR INDEX:-  
 SITE : ○  
 ROAD : ○  
 PROPOSED : ○

*M. Sarada*

OWNER:-

SCALE: 1" = 8' - 0" DATE: 24. 4. 03

*M. Venkata*

**M. VENKATA SUBBA RAO, B.E., M.S.,**  
 CIVIL AND STRUCTURAL ENGINEER  
 LICENSED SURVEYOR, CLASS-I (99)  
 CORPORATION OF CHENNAI  
 # 38/74, BAZULLAH ROAD,  
 T. NAGAR, CHENNAI - 600 017  
 ☎: 8344962

LICENSED SURVEYOR:-

ARCHITECT:-  
**SRINIVASA ENTERPRISES**  
 38/74, BAZULLAH ROAD  
 T. NAGAR,  
 CHENNAI - 17.

PH: 28344962