




ELEVATION

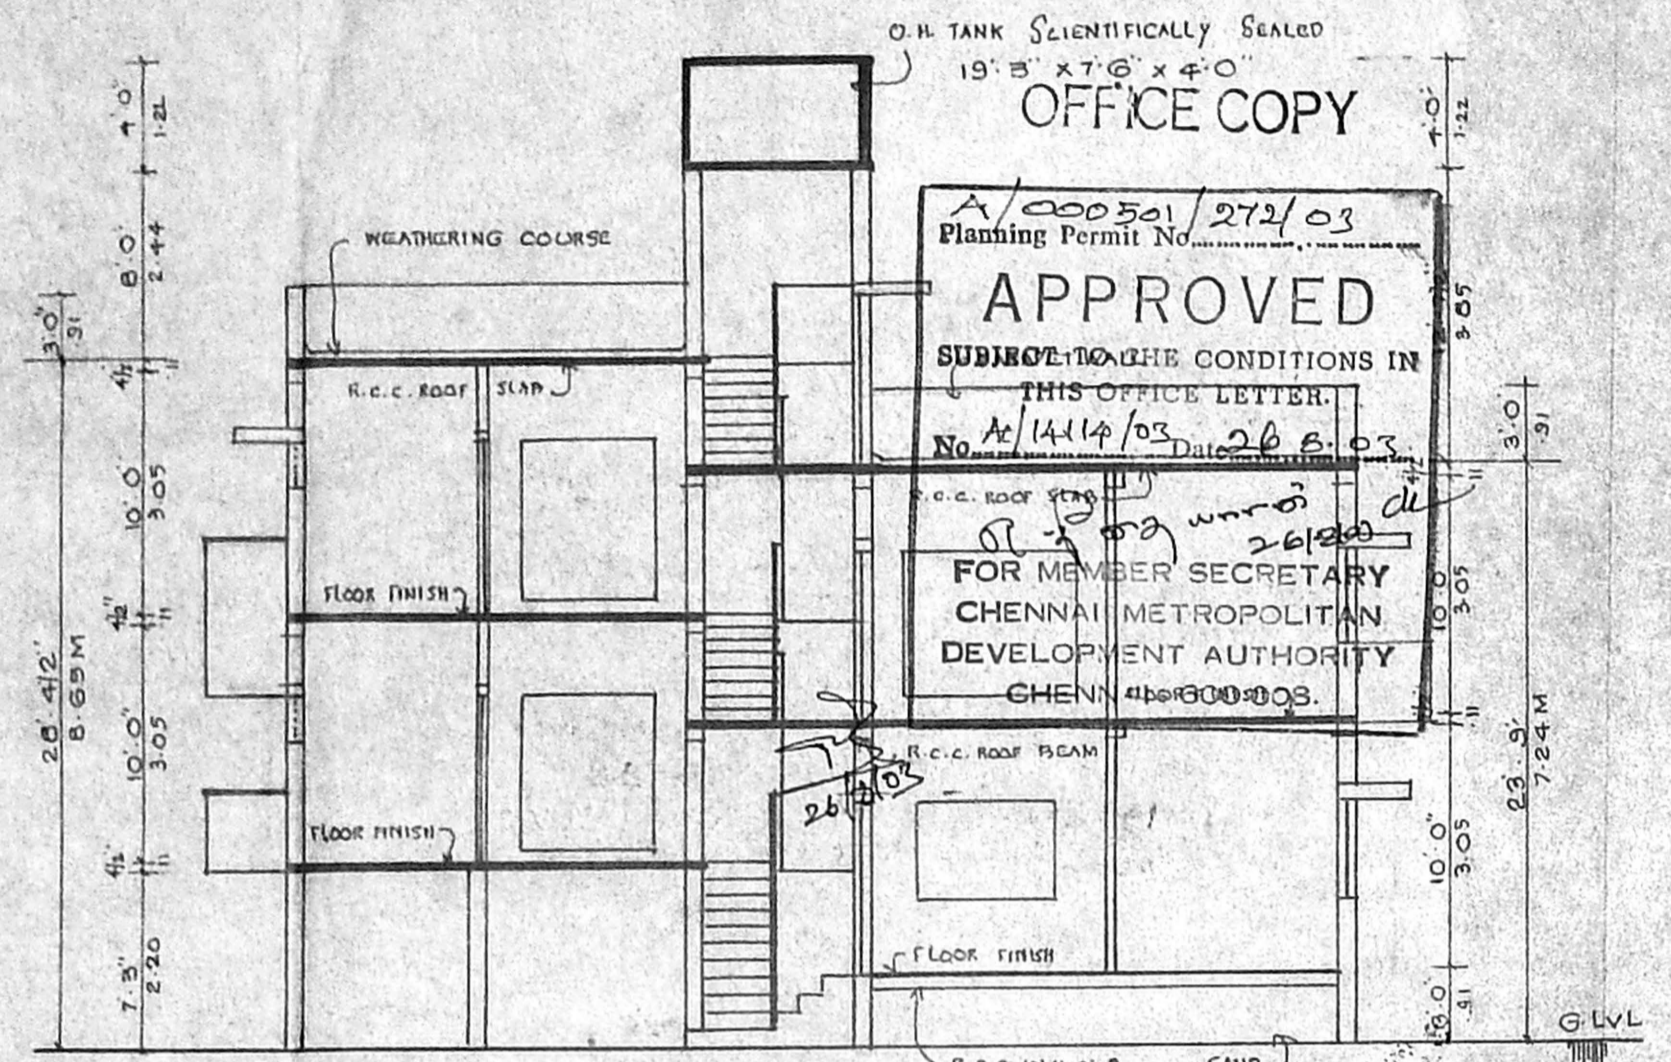


SECTION ON 'XY'

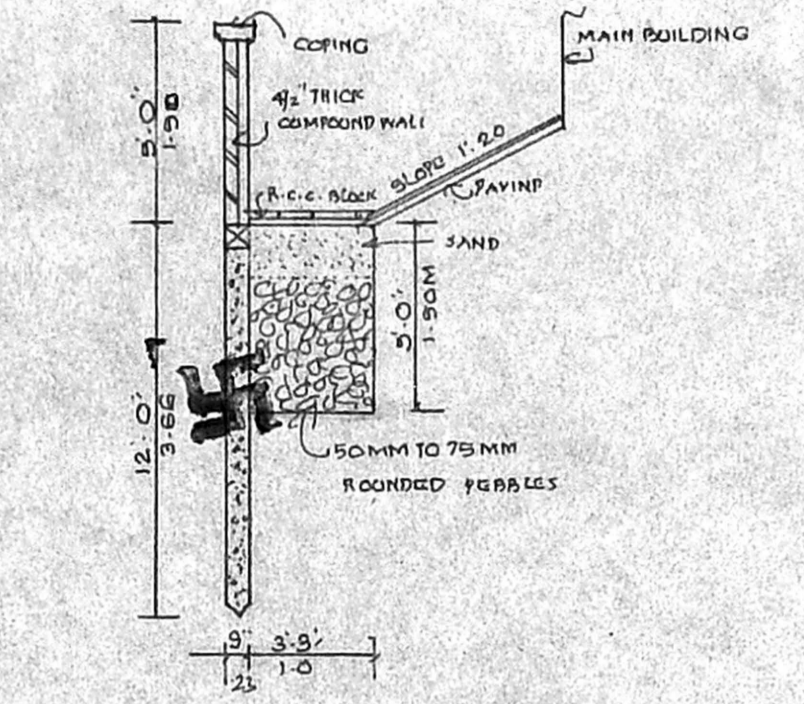


PERCOLATION TRENCH AND COMPOUND WALL

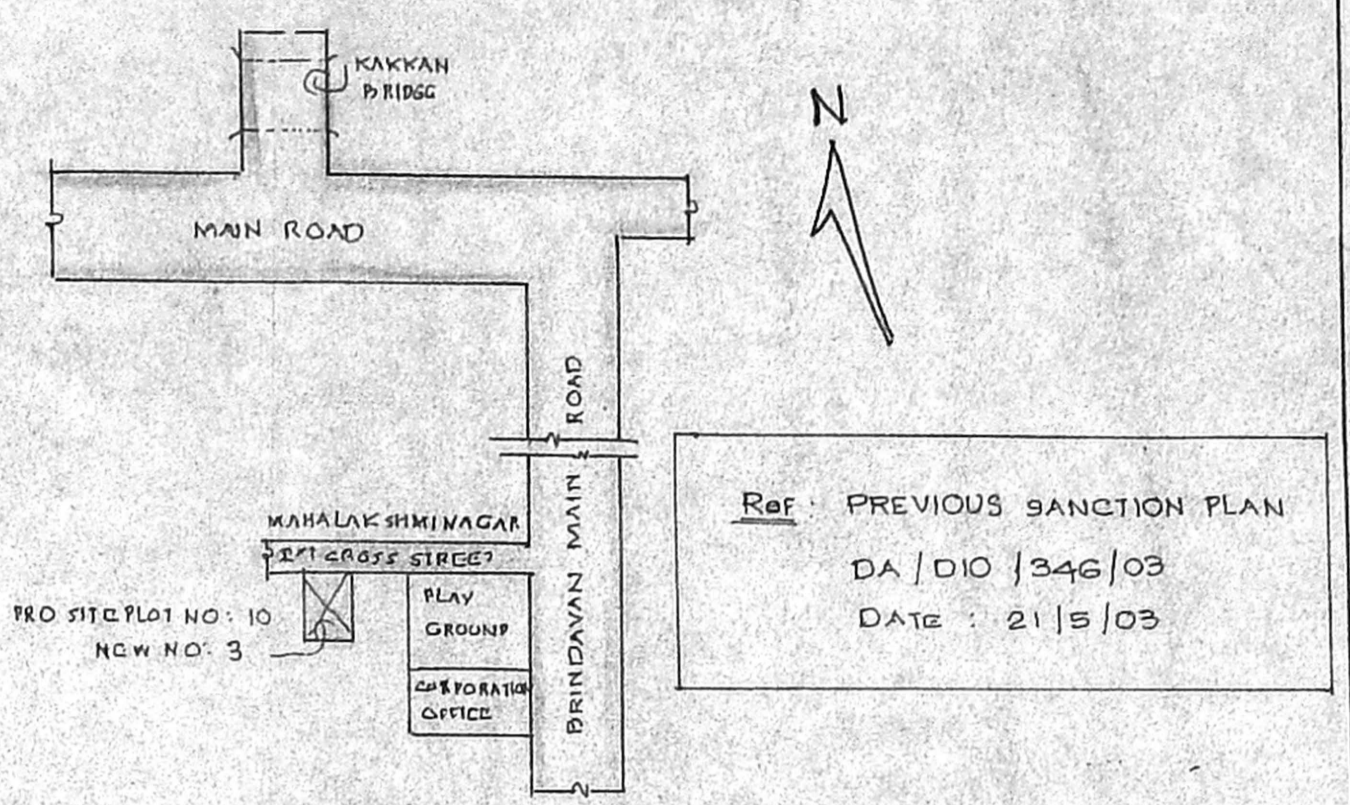


KEY PLAN NTS

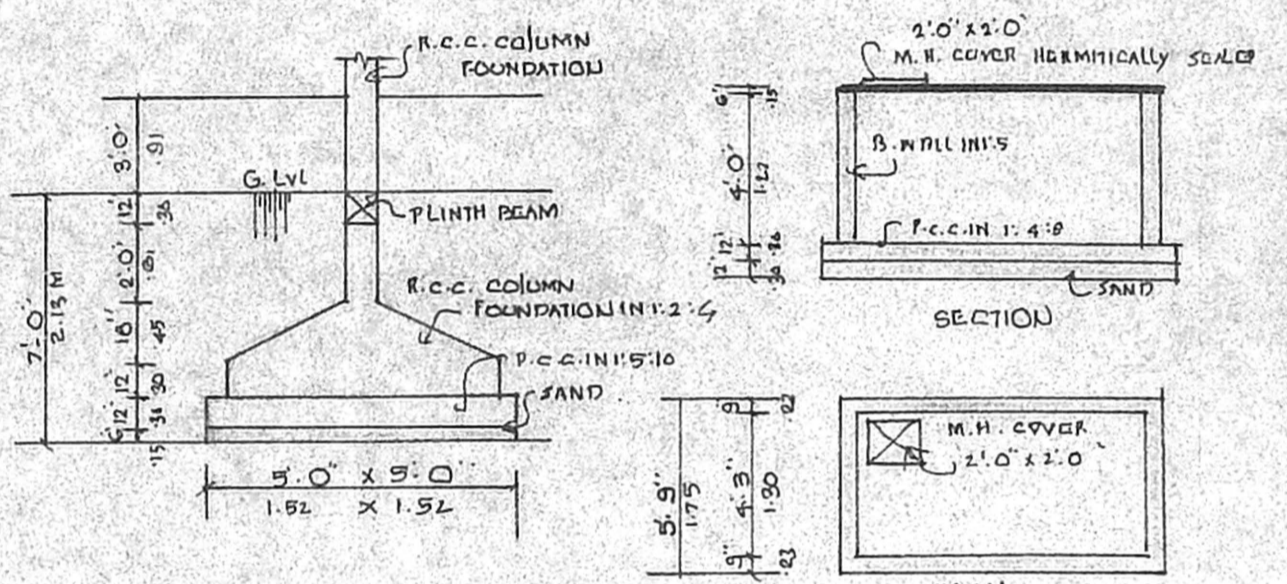


FOUNDATION DETAILS

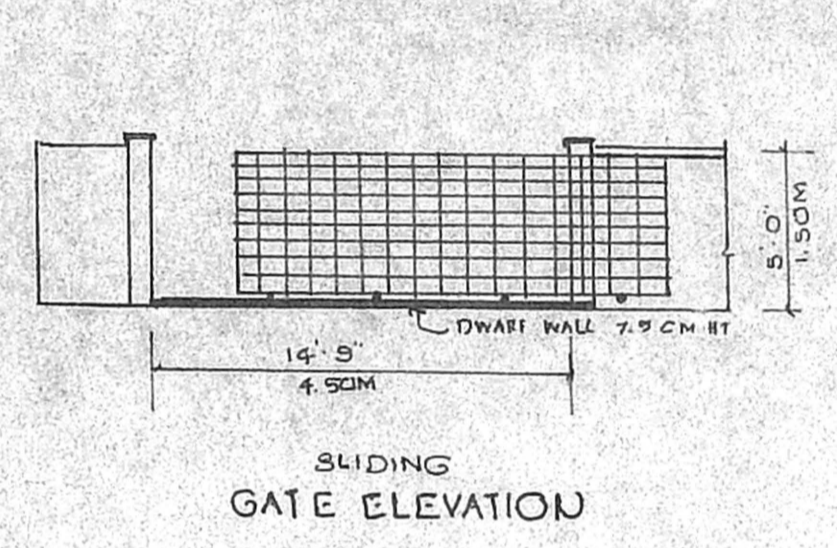


SLIDING GATE ELEVATION

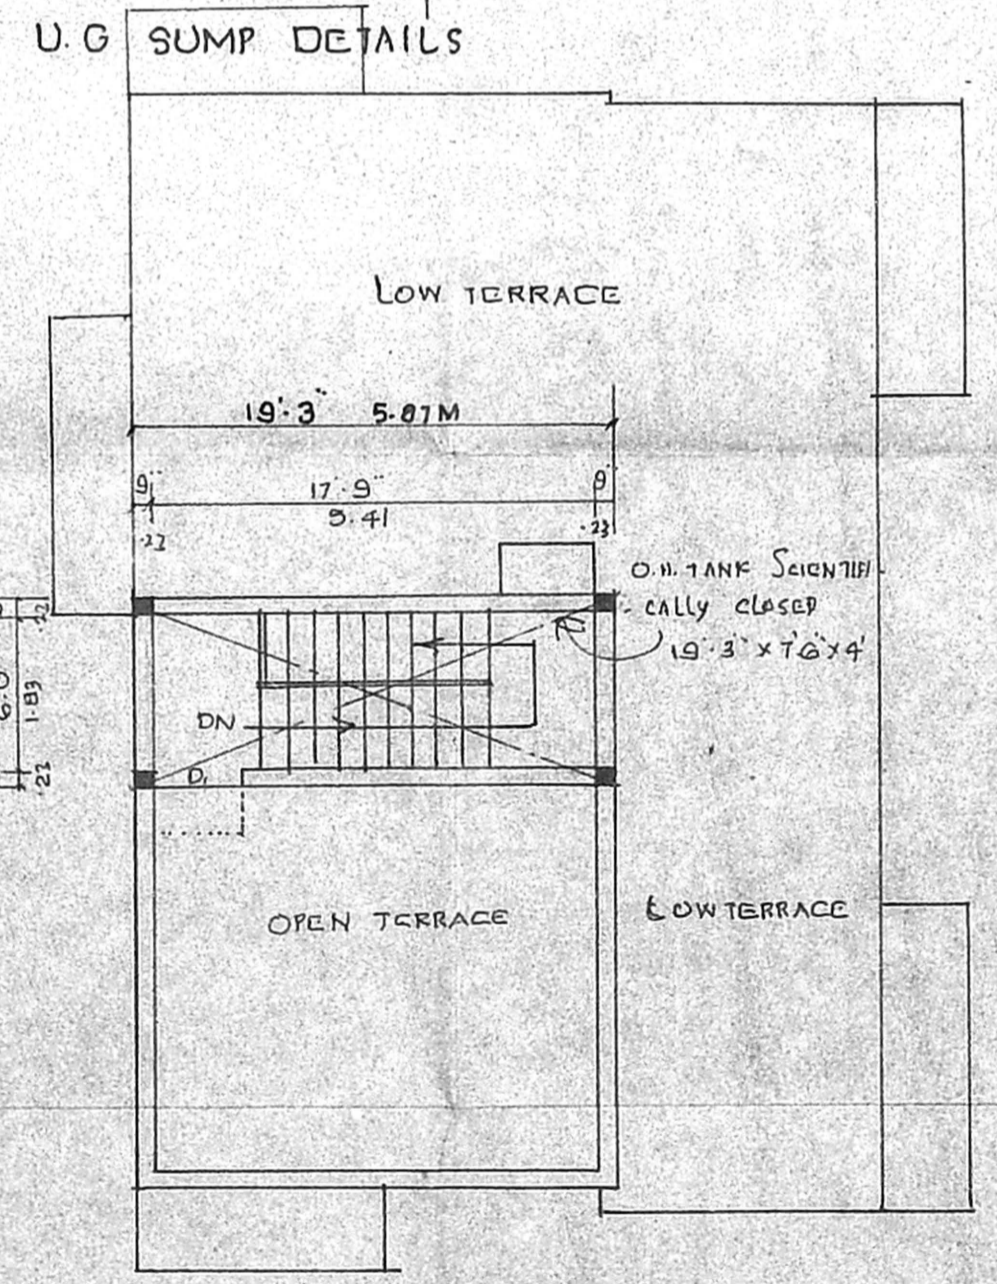


TERRACE FLOOR PLAN

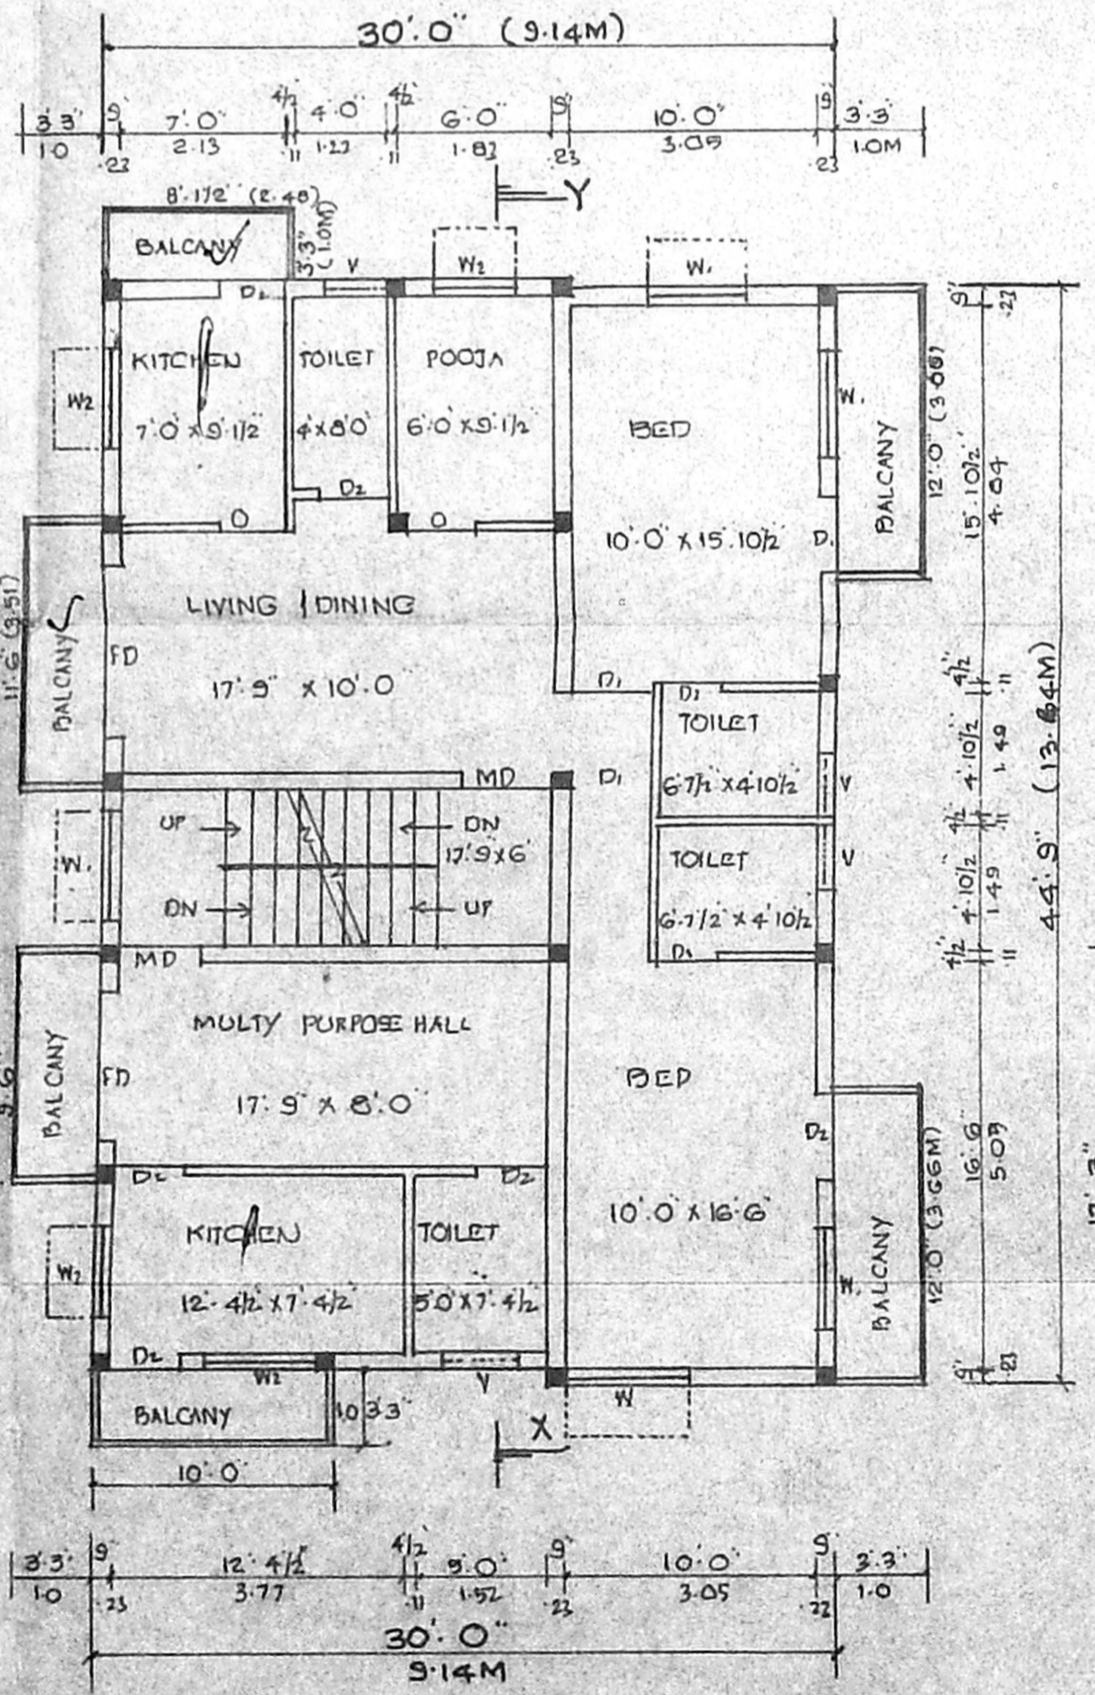

FIRST FLOOR PLAN

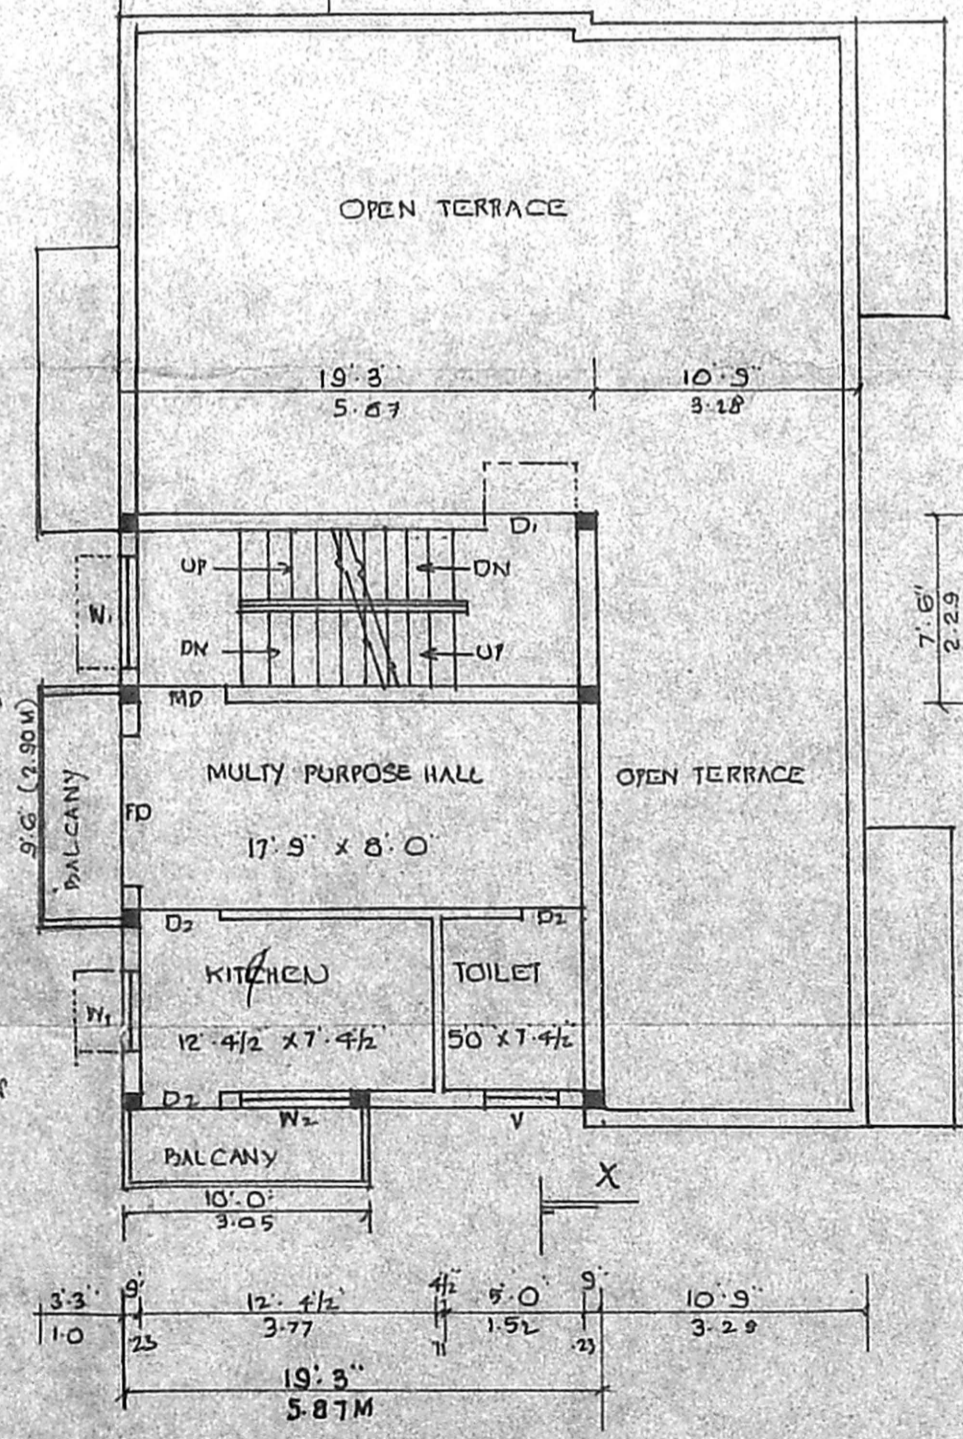

SECOND FLOOR PLAN OVER STILT

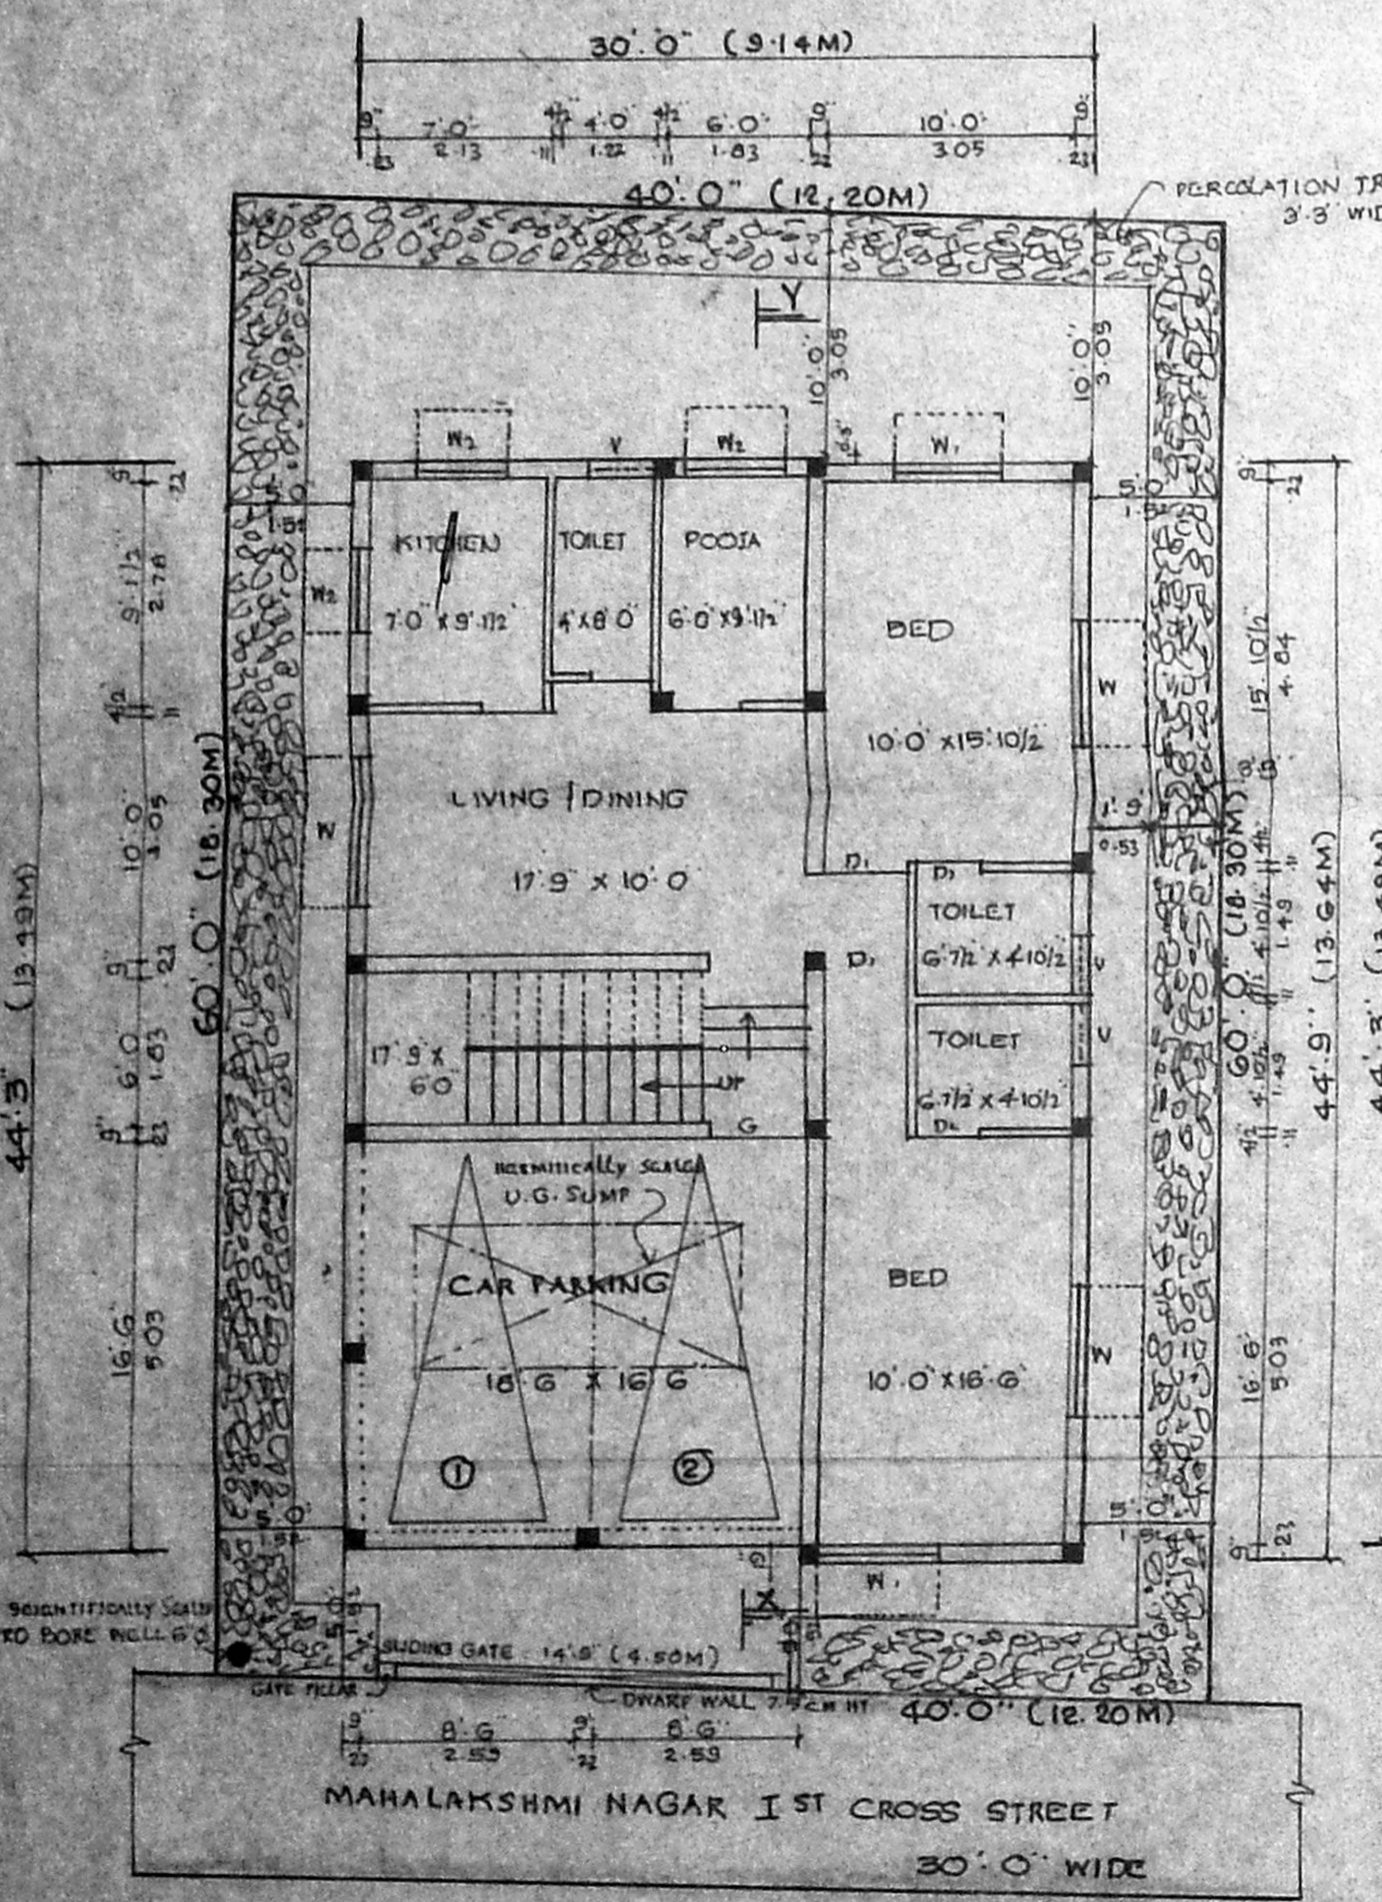

SITE PLAN / STILT FLOOR AND G. FLOOR PLAN

PLAN SHOWING THE PROPOSED RESIDENTIAL BUILDING, AT PLOT NO: 10, NEW NO: 3, MAHALAKSHMI NAGAR 1<sup>ST</sup> CROSS STREET, ADAMPAKKAM, CHENNAI - 88. IN S. NO: 584 OF VELACHERY VILLAGE.

DIVISION NO: 153  
 ZONE : 10  
 SCALE : 1" = 8'-0" FEET  
 JOINERY DETAILS

MD	MAIN DOOR	3'-0" x 7'-0"
PD	PANEL DOOR	3'-0" x 7'-0"
DL	DOOR	2'-6" x 7'-0"
FD	FRENCH DOOR	6'-0" x 6'-6"
N	PANEL WINDOW	6'-0" x 4'-6"
W1	DOOR	4'-0" x 4'-6"
W2	DOOR	4'-0" x 3'-6"
V	VENTILATOR	3'-0" x 2'-0"
G	GRILL GATE	4'-0" x 6'-6"

AREA DETAILS

	SQFT	SQM
PLOT EXTENT	2400.0	222.96
STILT FLOOR	305.25	28.36
G. FLOOR AREA	1028.19	95.52
F. FLOOR AREA	1538.69	142.94
S. FLOOR (OVER STILT)	462.0	42.92
HEAD ROOM	144.40	13.41
TOTAL AREA	3478.47	323.15
PLOT COVERAGE	64.11	
F.S.I	1.262	

COLOUR INDEX:  
 PROPOSED ROAD: BOUNDARY:

OWNER: (P.A. HOLDER)

S. SUNDARAM, L.C.E.,  
 Licensed Surveyor Class-II No. 27/2002-2003  
 Corporation of Chennai and  
 Kavangaral Puzhal, (P.O.)  
 CHENNAI - 600 066

LICENSED SURVEYOR