



OVER HEAD WATER TANK
 HERMETICALLY SEALED &
 SCIENTIFICALLY CLOSED
 4.27 MX1.83 MX1.22M

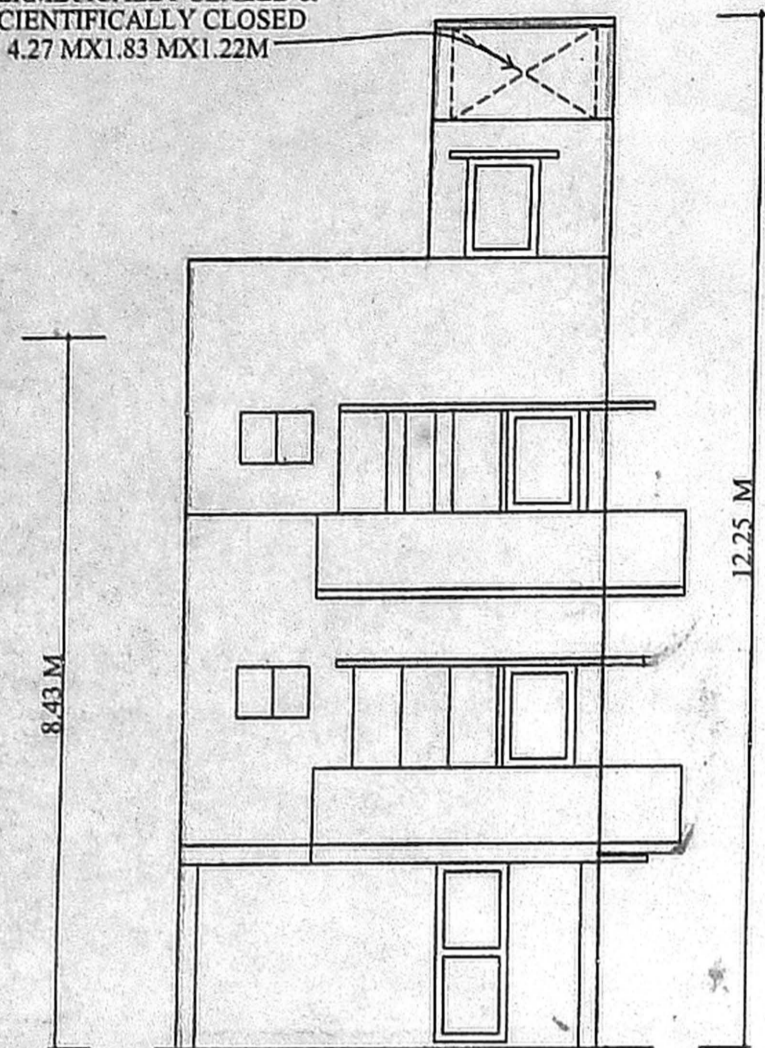

FRONT ELEVATION


OFFICE COPY

Planning Permit No. 1000 511/282/2003
APPROVED
 SUBJECT TO THE CONDITIONS IN
 THIS OFFICE LETTER
 No. 11/14/367/2003
 DATED 5.9.2003
 MEMBER SECRETARY
 CHENNAI METROPOLITAN
 DEVELOPMENT AUTHORITY
 CHENNAI - 600 005

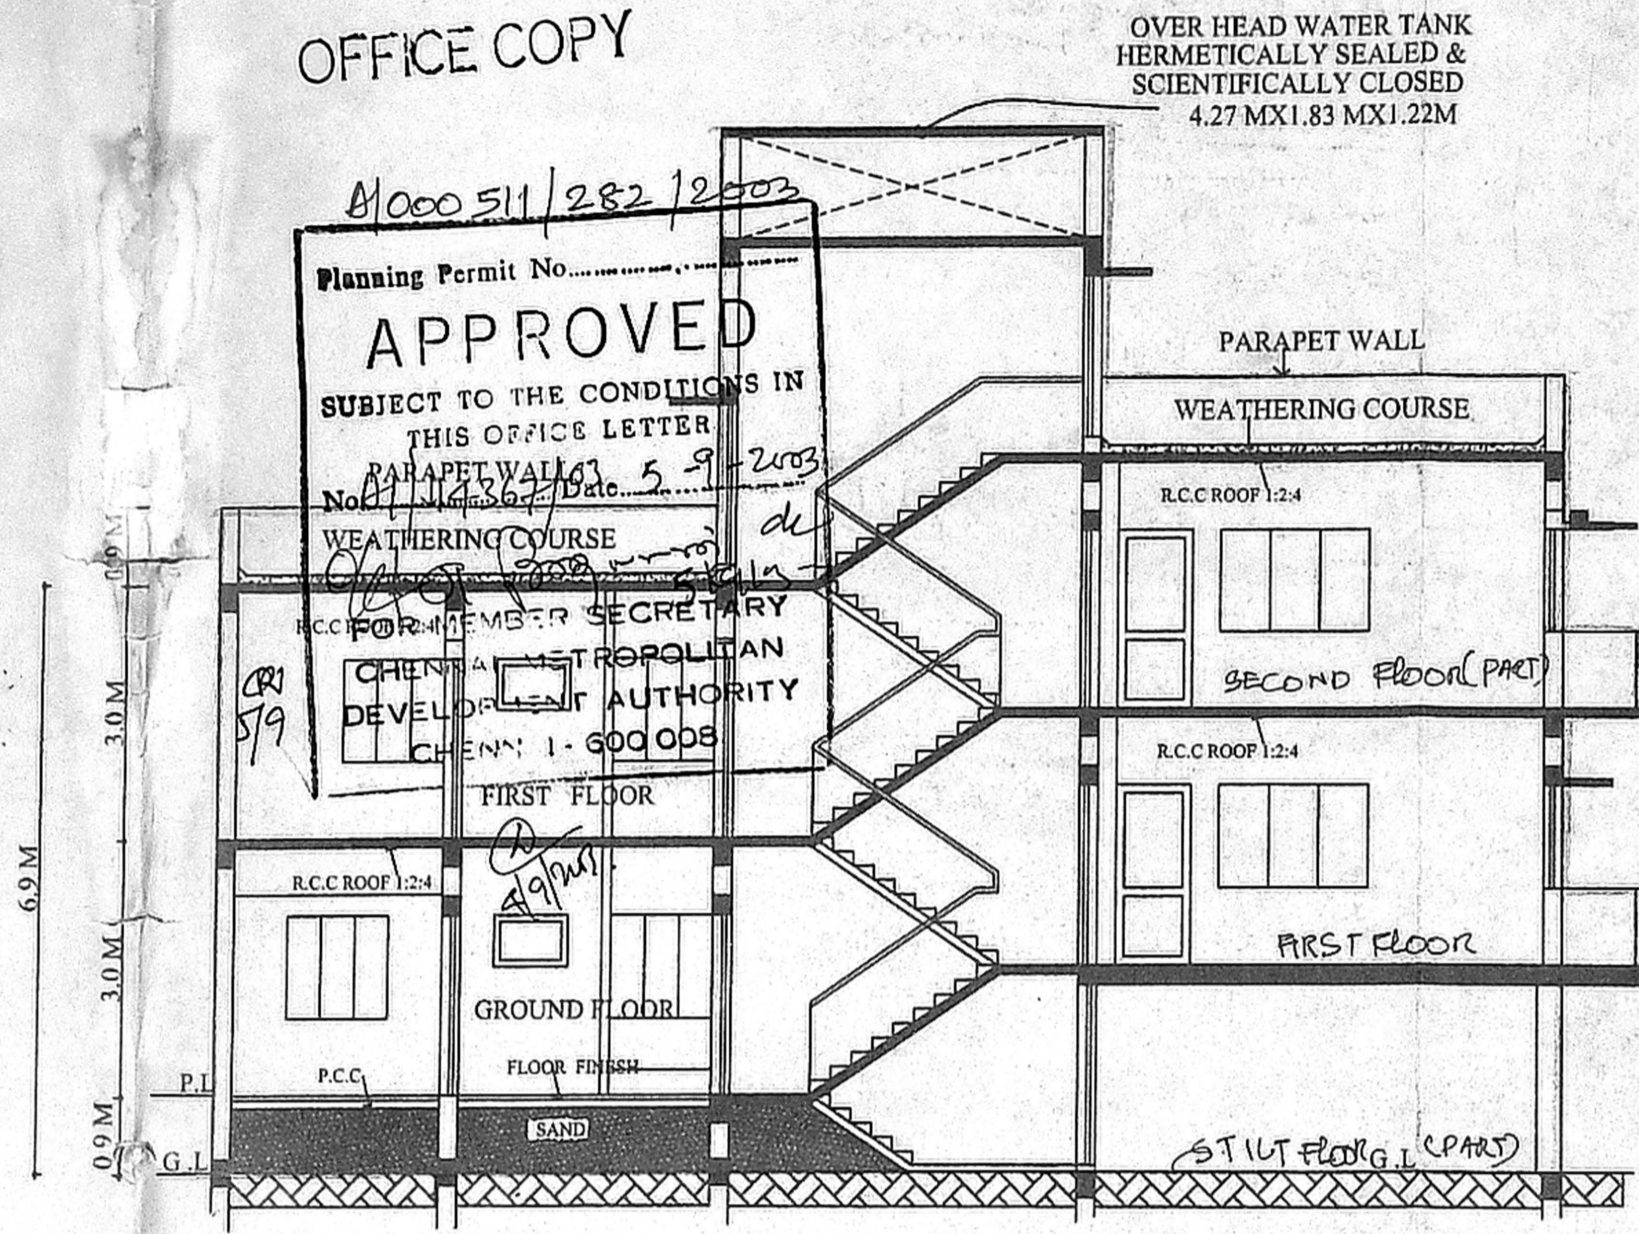


SECTION A-A


OVER HEAD WATER TANK
 HERMETICALLY SEALED &
 SCIENTIFICALLY CLOSED
 4.27 MX1.83 MX1.22M

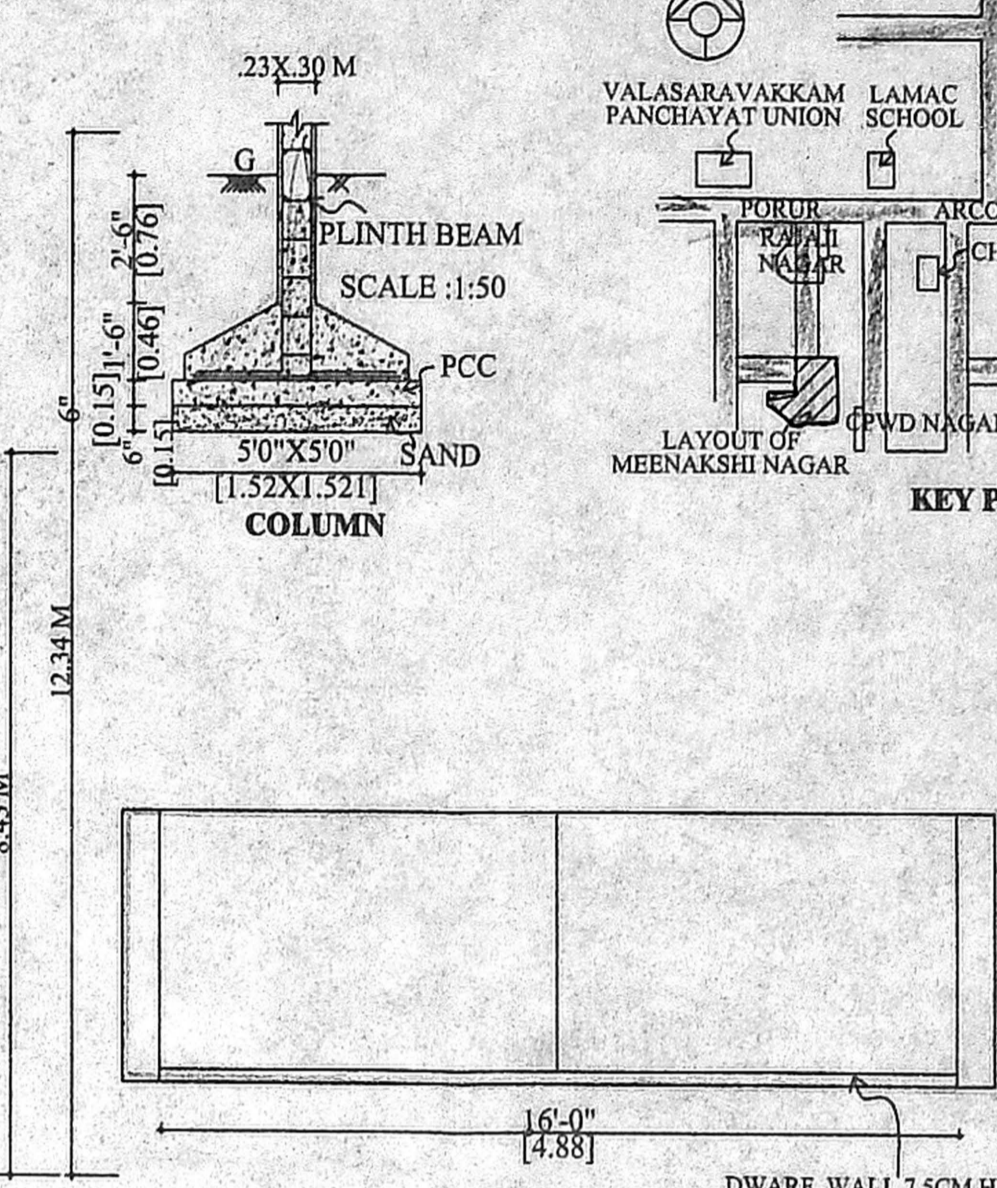


GATE ELEVATION SCALE:1:50

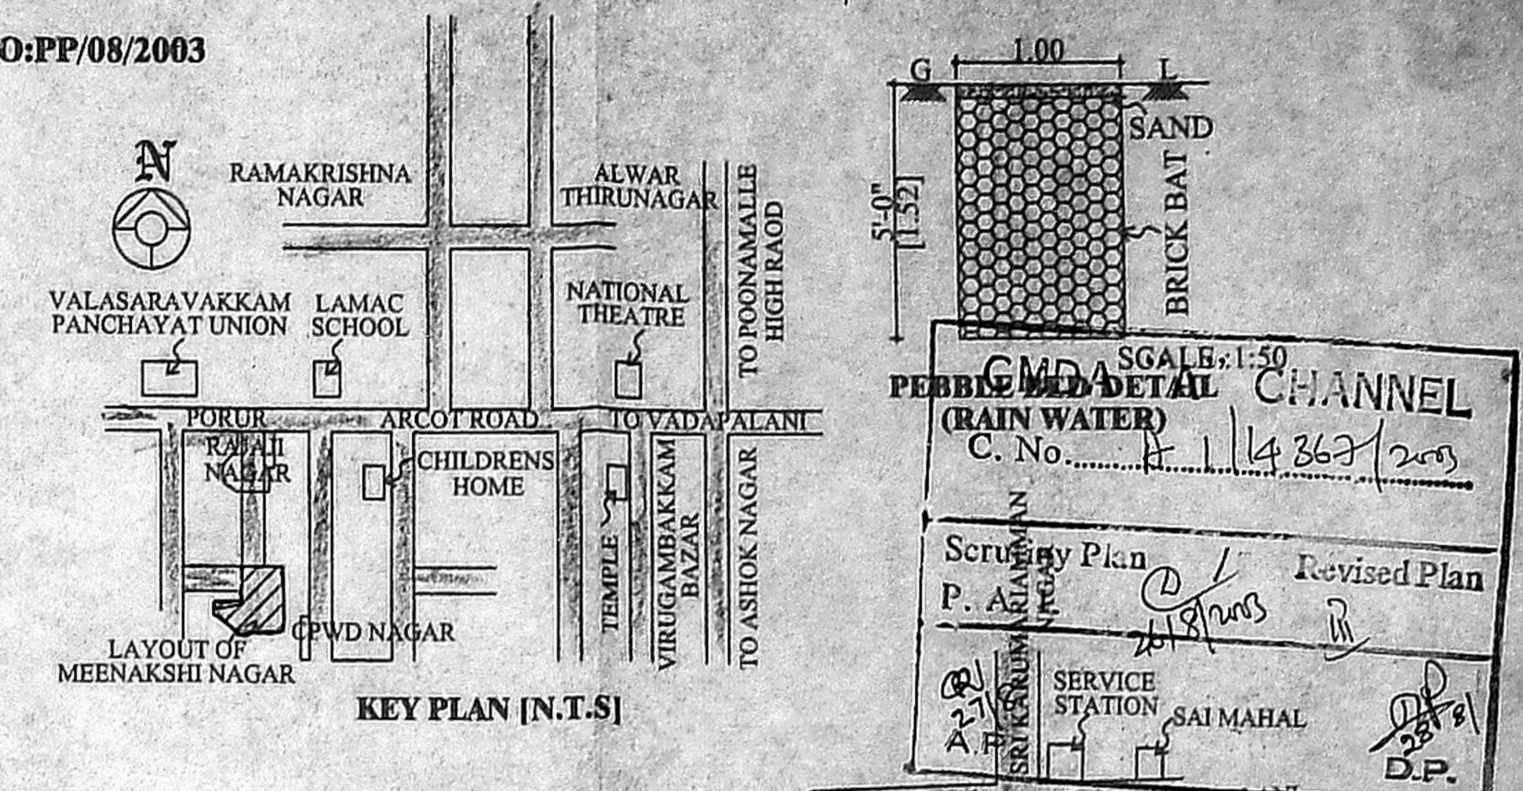


KEY PLAN (N.T.S)

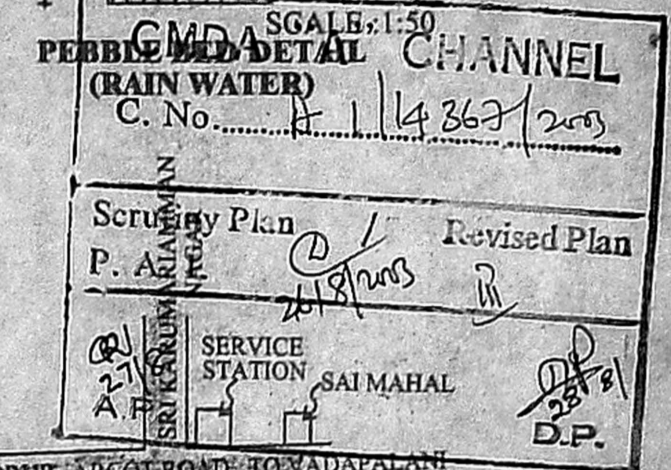


PEBBLE BED DETAIL CHANNEL (RAIN WATER) SCALE:1:50

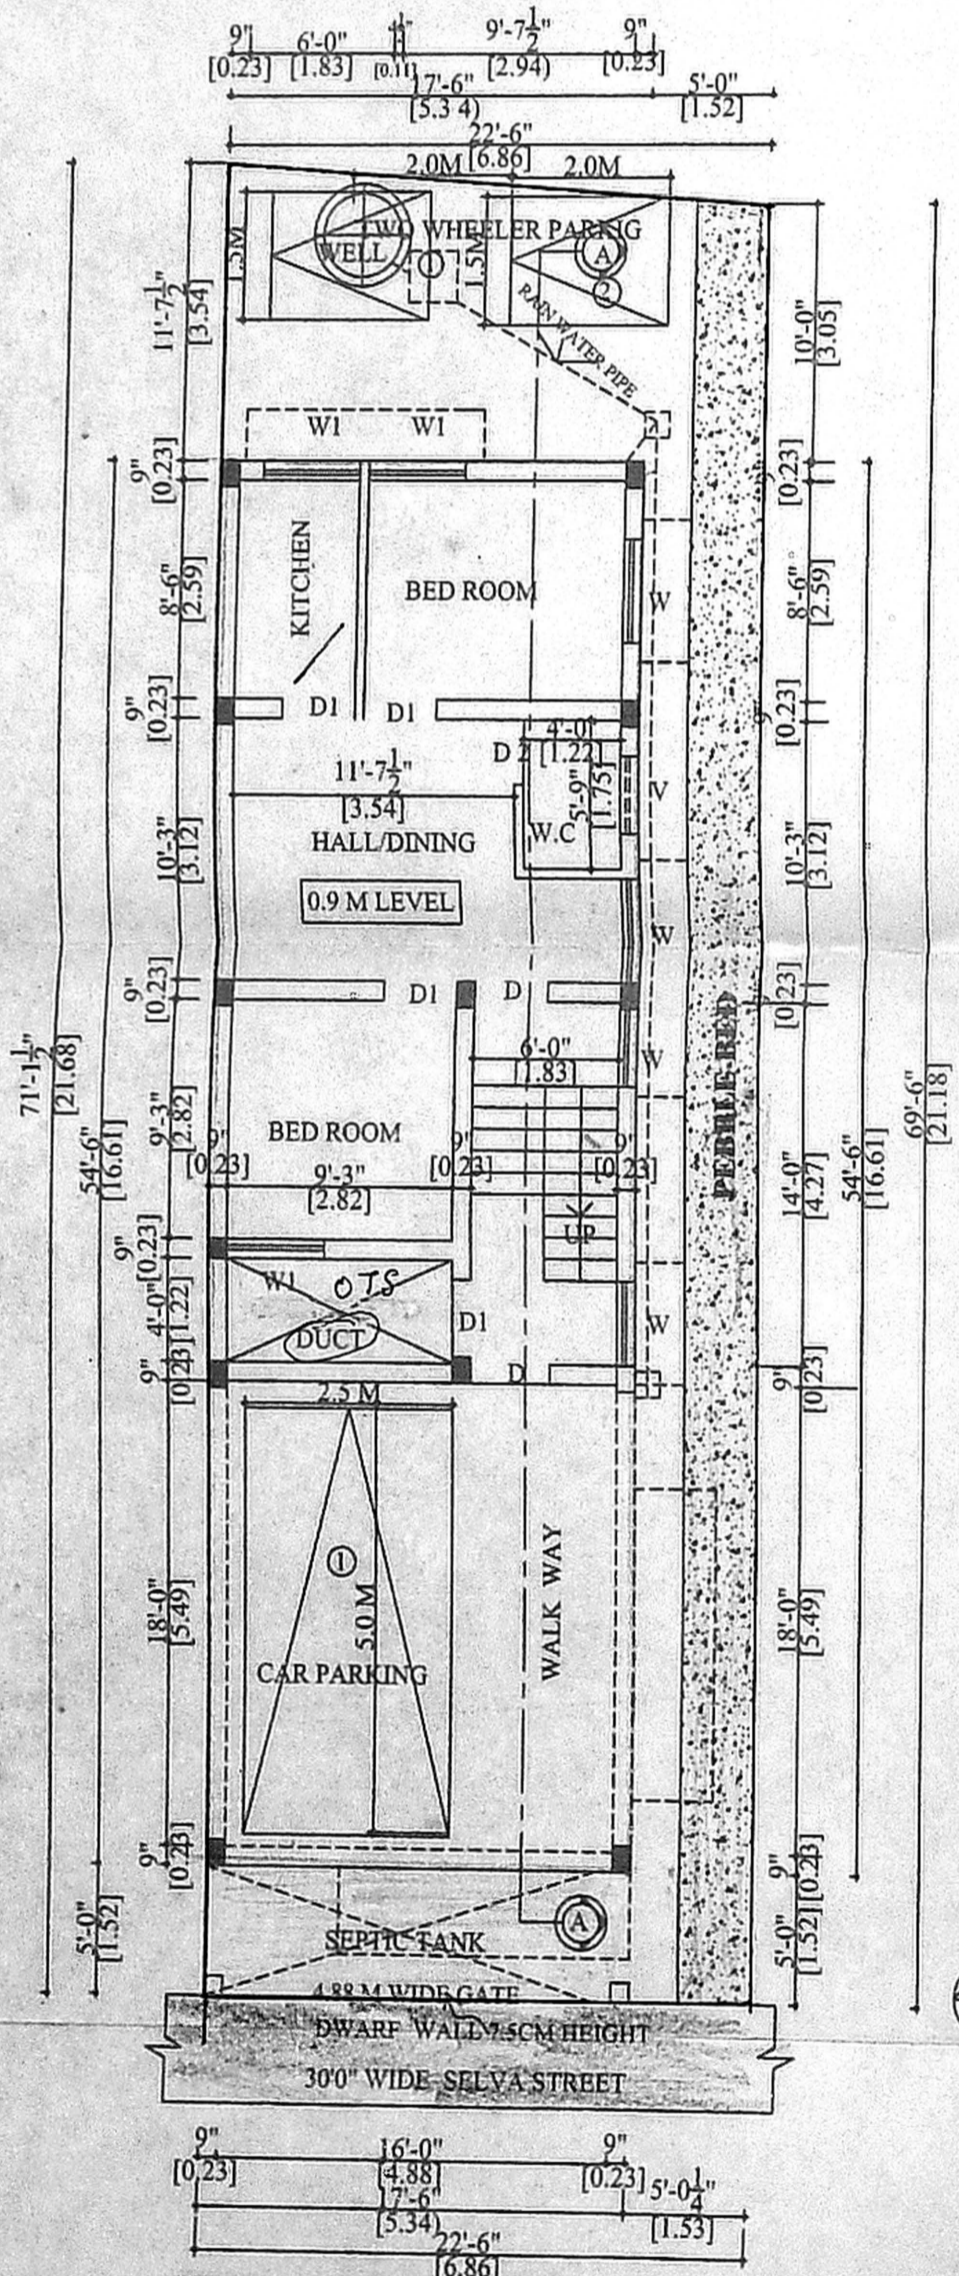


SITE PLAN/STILT FLOOR PLAN / GROUND FLOOR PLAN

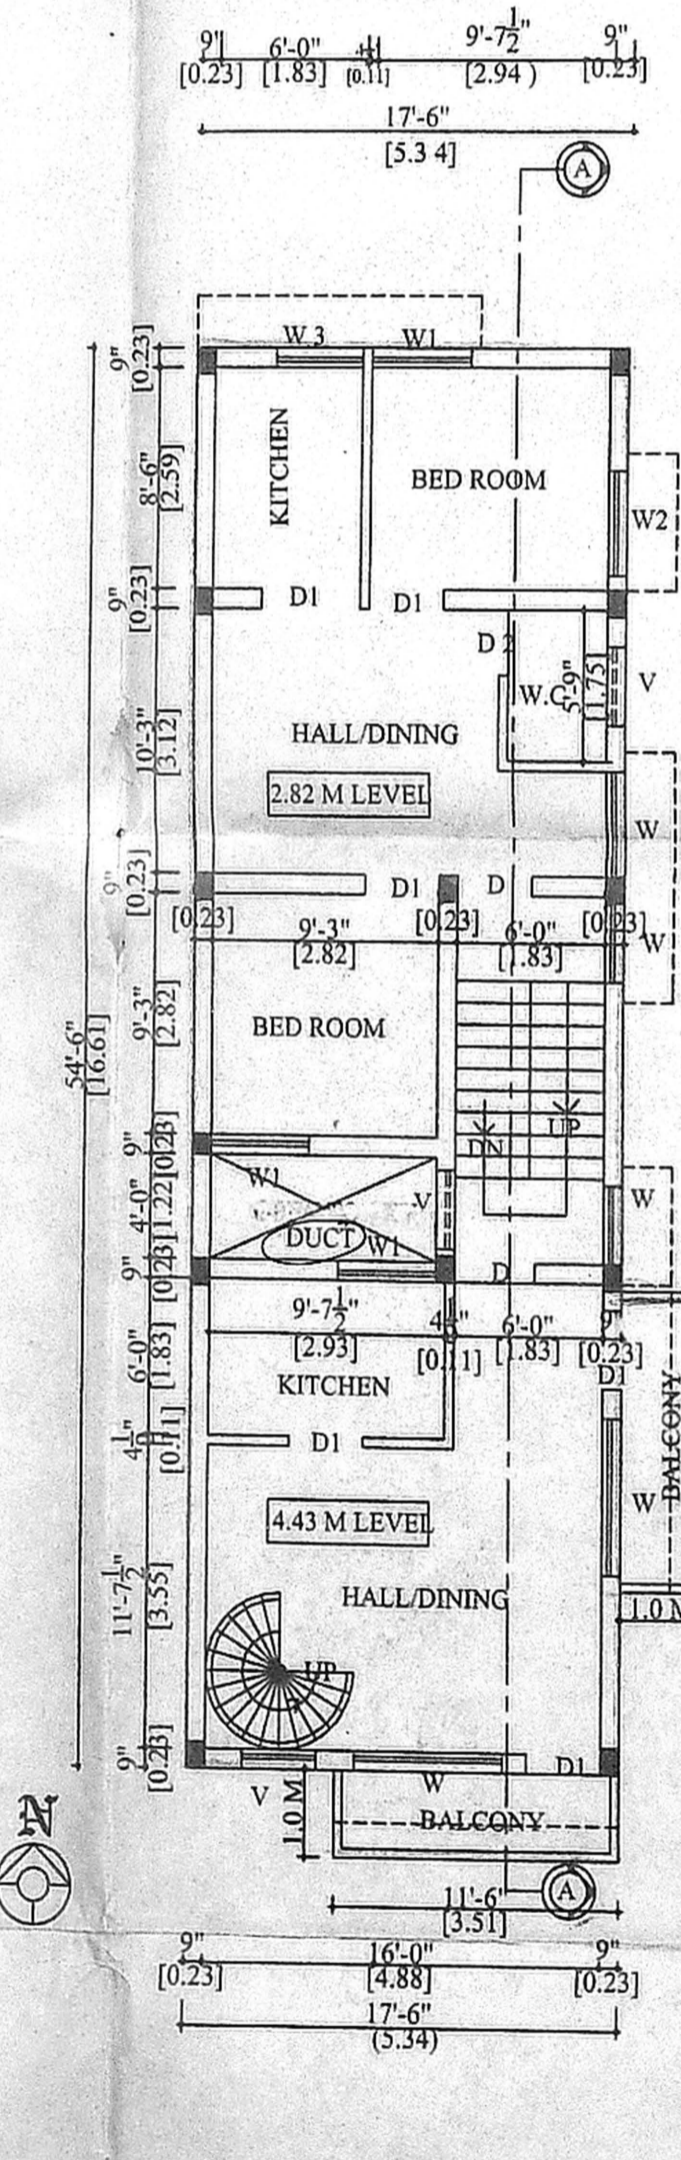


FIRST FLOOR PLAN

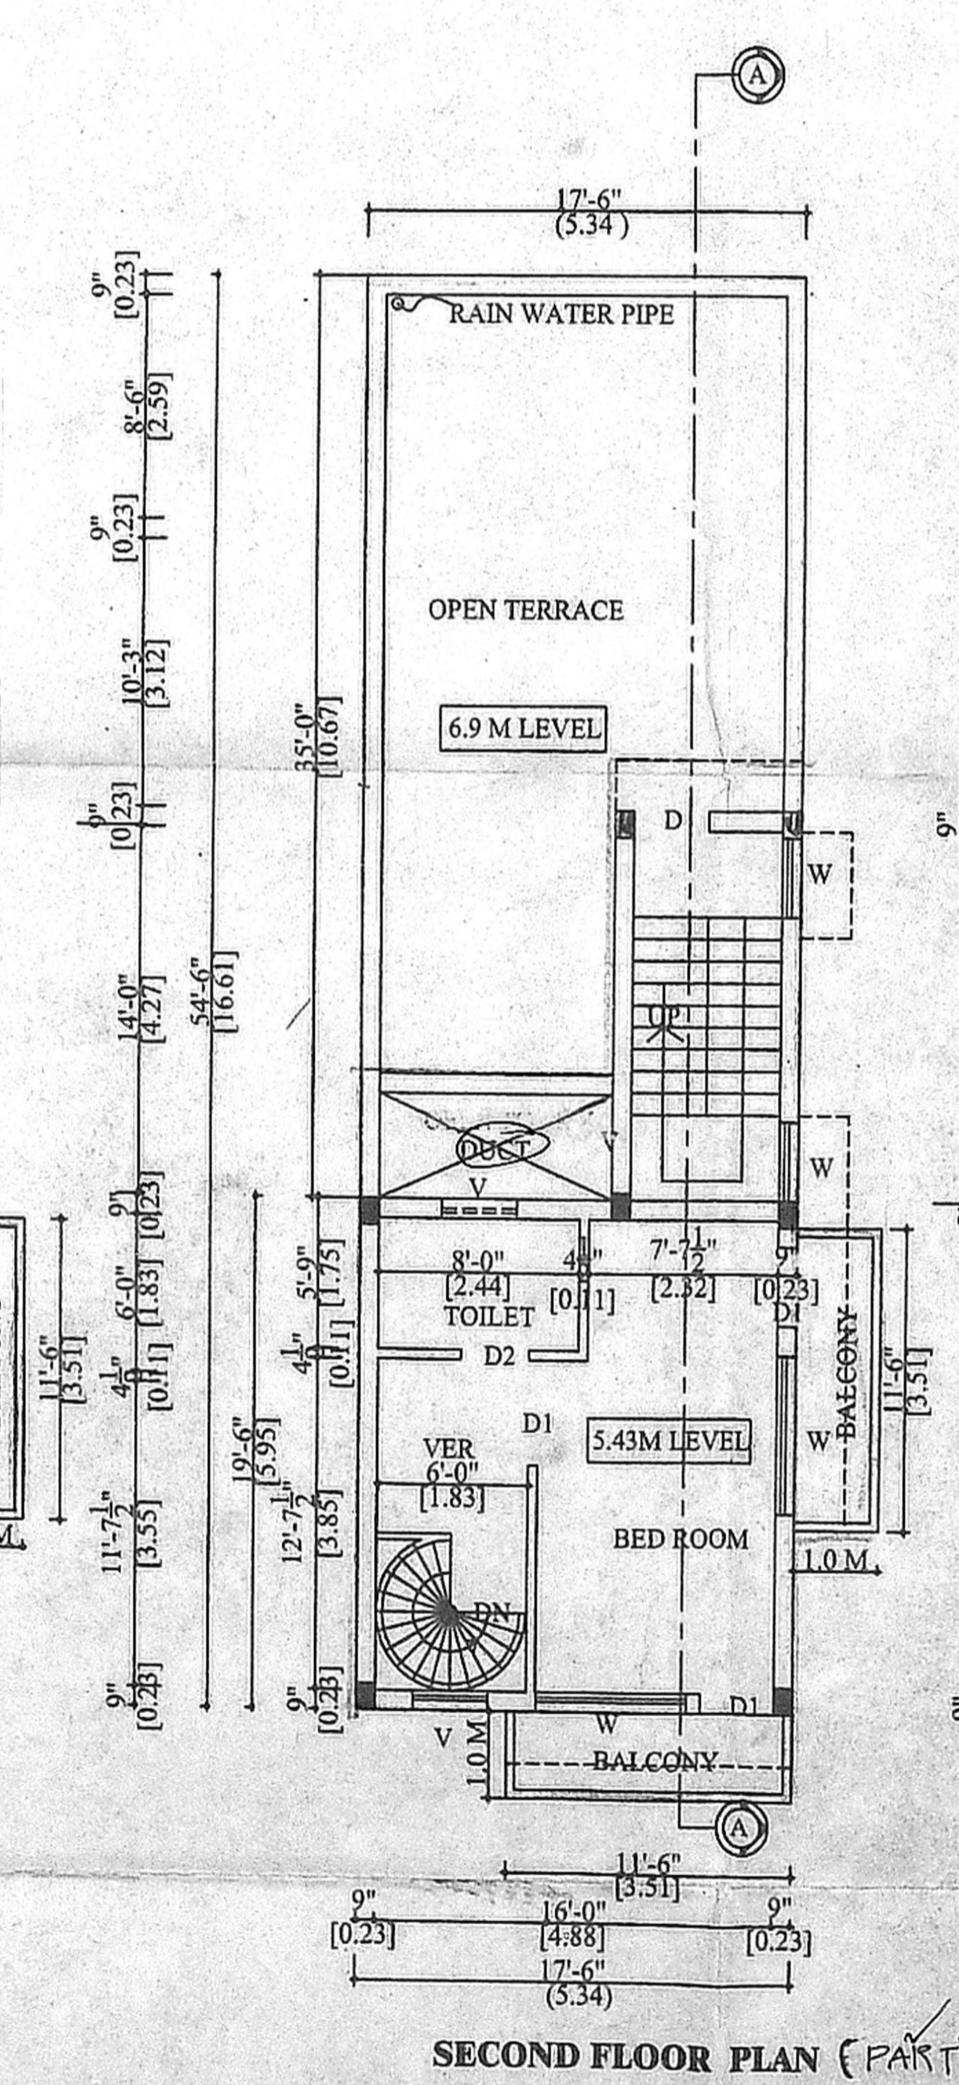

SECOND FLOOR PLAN (PART)

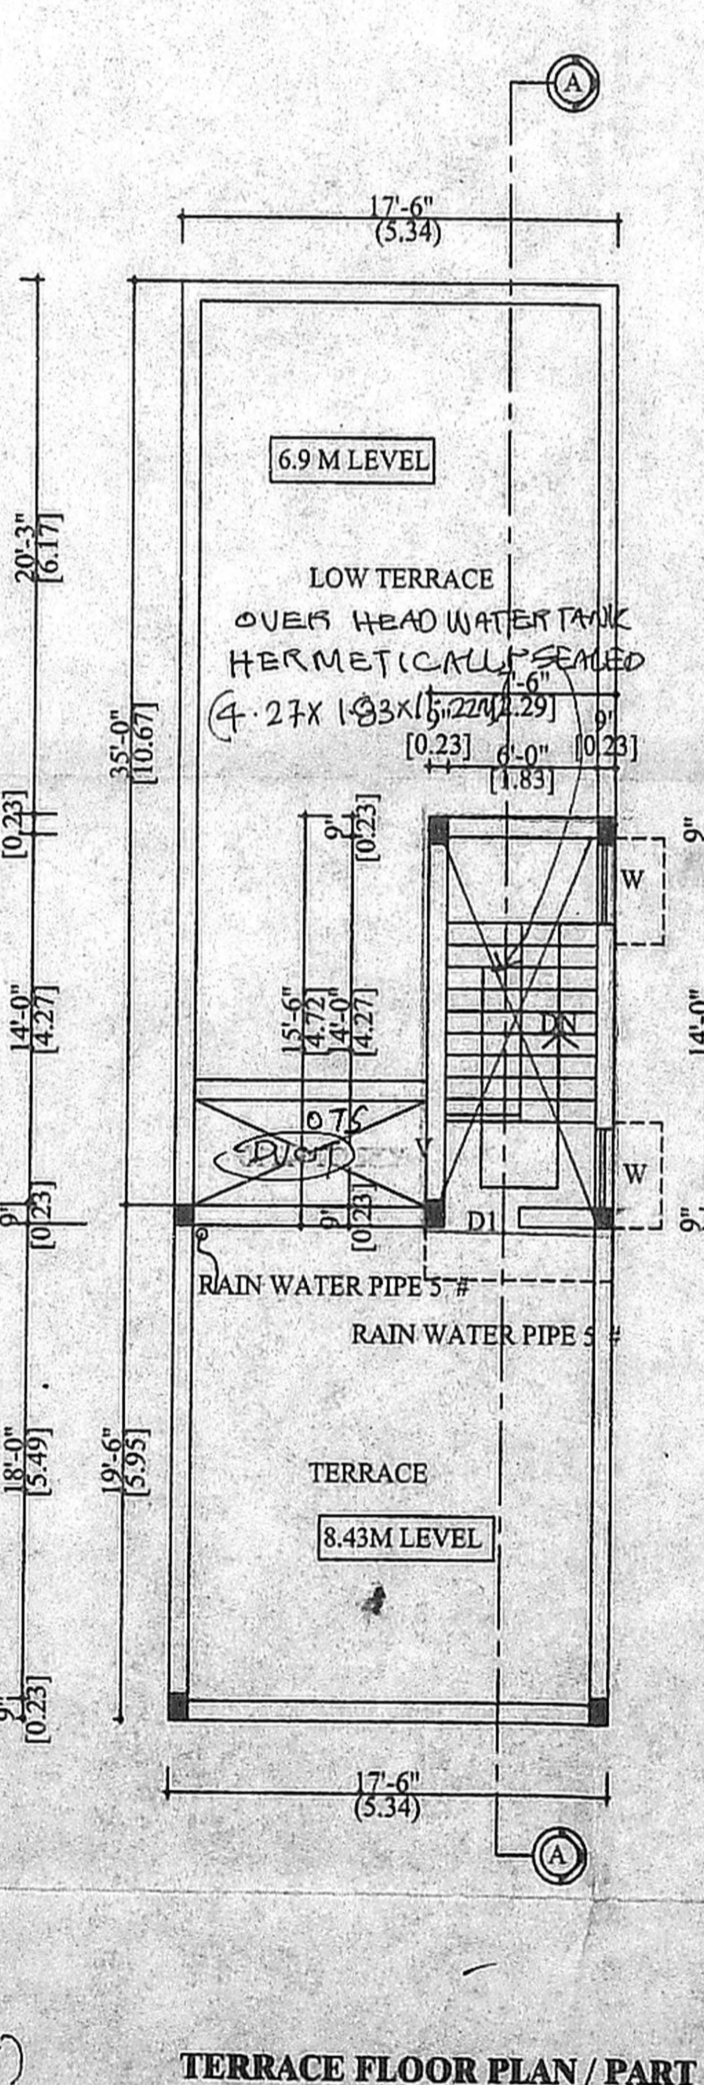


TERRACE FLOOR PLAN / PART LOW TERRACE FLOOR PLAN / PART

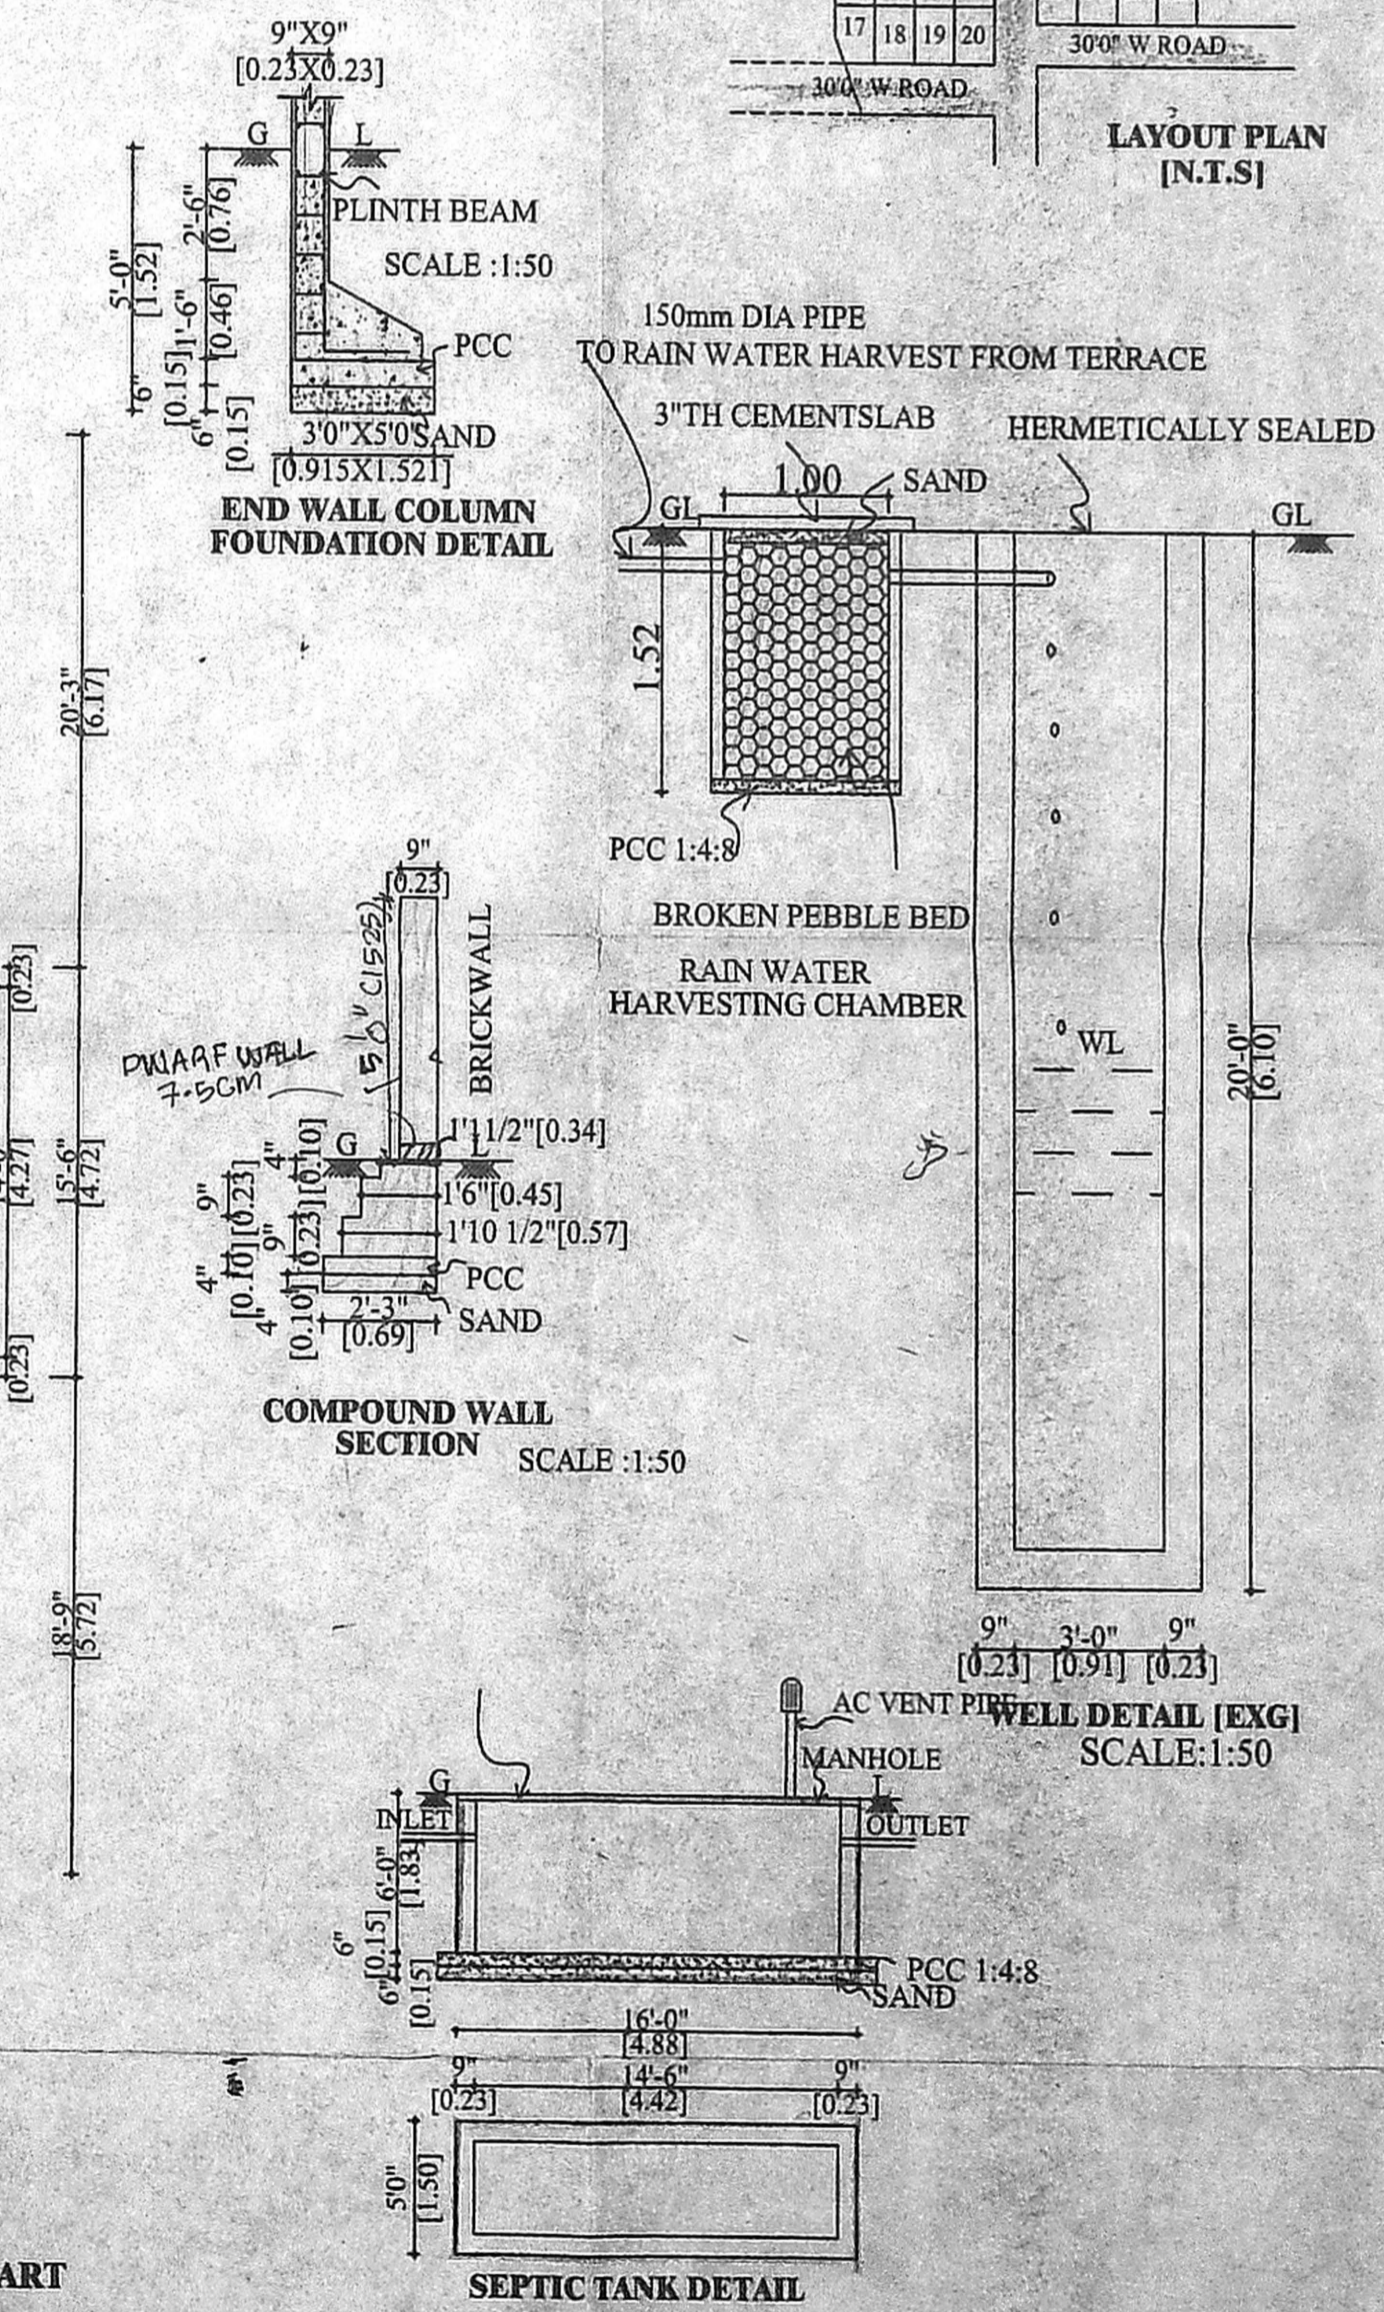

END WALL COLUMN FOUNDATION DETAIL SCALE:1:50

COMPOUND WALL SECTION SCALE:1:50

SEPTIC TANK DETAIL SCALE:1:50

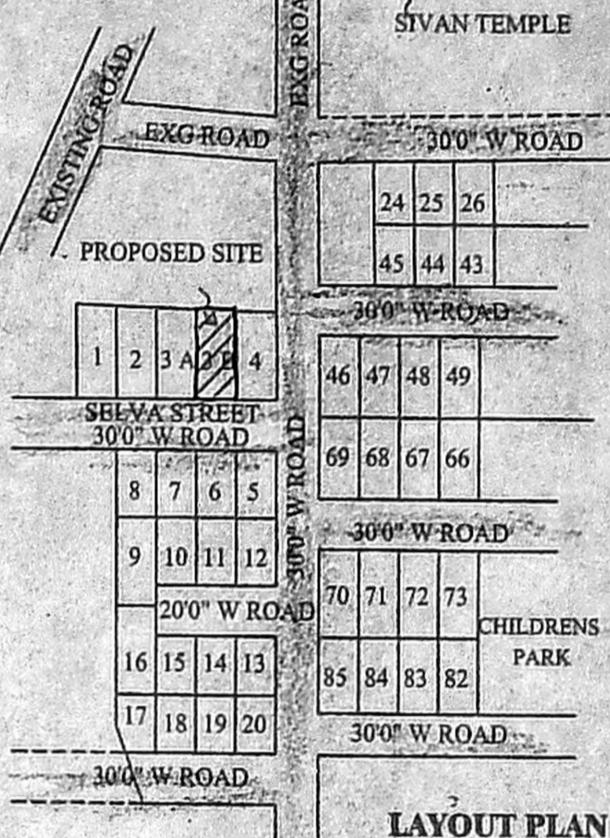

LAYOUT PLAN (N.T.S)

JOINERY	FOOT	METRE
D DOOR	3'6"X7'0"	1.35X2.10
D1 DOOR	3'0"X7'0"	0.90X2.10
D2 DOOR	2'6"X7'0"	0.75X2.10
W1 WINDOW	6'0"X4'0"	1.83X1.20
W2 WINDOW	4'0"X4'0"	1.20X1.20
F WINDOW	4'0"X6'0"	1.20X1.83
V VENTILATOR	3'0"X2'0"	0.90X0.60

NOTE ALL DIMENSIONS ARE IN "METRE"
 FILE NAME: D:\sivam\marikkannu\adhikesavan\adhikesavan.corpn
 SCALE : 1:100 [1" TO 8'0"]
 DATE : 24.03.2003
 DRG NO: 1
 DRN BY: VE.K.MARIKKANNU

COLOUR INDEX
 PROPOSED BOUNDARY ROAD
SPECIFICATION
 FOUNDATION : COLUMN FOUNDATION
 WALL : 9" TH (230) BRICK WALL
 RCC : 1:2:4 USING 20MM STONE JELLY
 WOODWORK : COUNTRYWOOD
 FLOORING : MOSAIC FLOORING

AREA STATEMENT		SQFT	SQM	N.S.I	
PLOT AREA		= 1584.40	147.24	CAR PARKING	= 341.25 31.74
STILT FLOOR/GROUND FLOOR AREA		= 953.75	88.72	STILT FLOOR (PART)	
FIRST FLOOR AREA		= 1027.67	95.54	STAIRCASE HEAD ROOM AREA	= 116.25 10.81
SECOND FLOOR AREA (PART)		= 526.25	48.9		
TOTAL		= 2507.67	233.16		
GROUND COVERAGE		= 64.86%			
F.S.I		= 1.36			

OWNER
 R. SAMBATH

ARCHITECT
 C. VEERANAN, B.Arch.,
 REGD ARCHITECT No: 91/14277
 LICENCED SURVEYOR C.I. No: 290
 CORPORATION OF CHENNAI
 No. 6, KALYANI FLATS,
 1 & 2 KAMARAJAR SALAI
 VIRUGAMBAKKAM, CHENNAI - 600 002.

DESIGN PLUS
 ARCHITECT & VASTU PLANNER