




Elevation

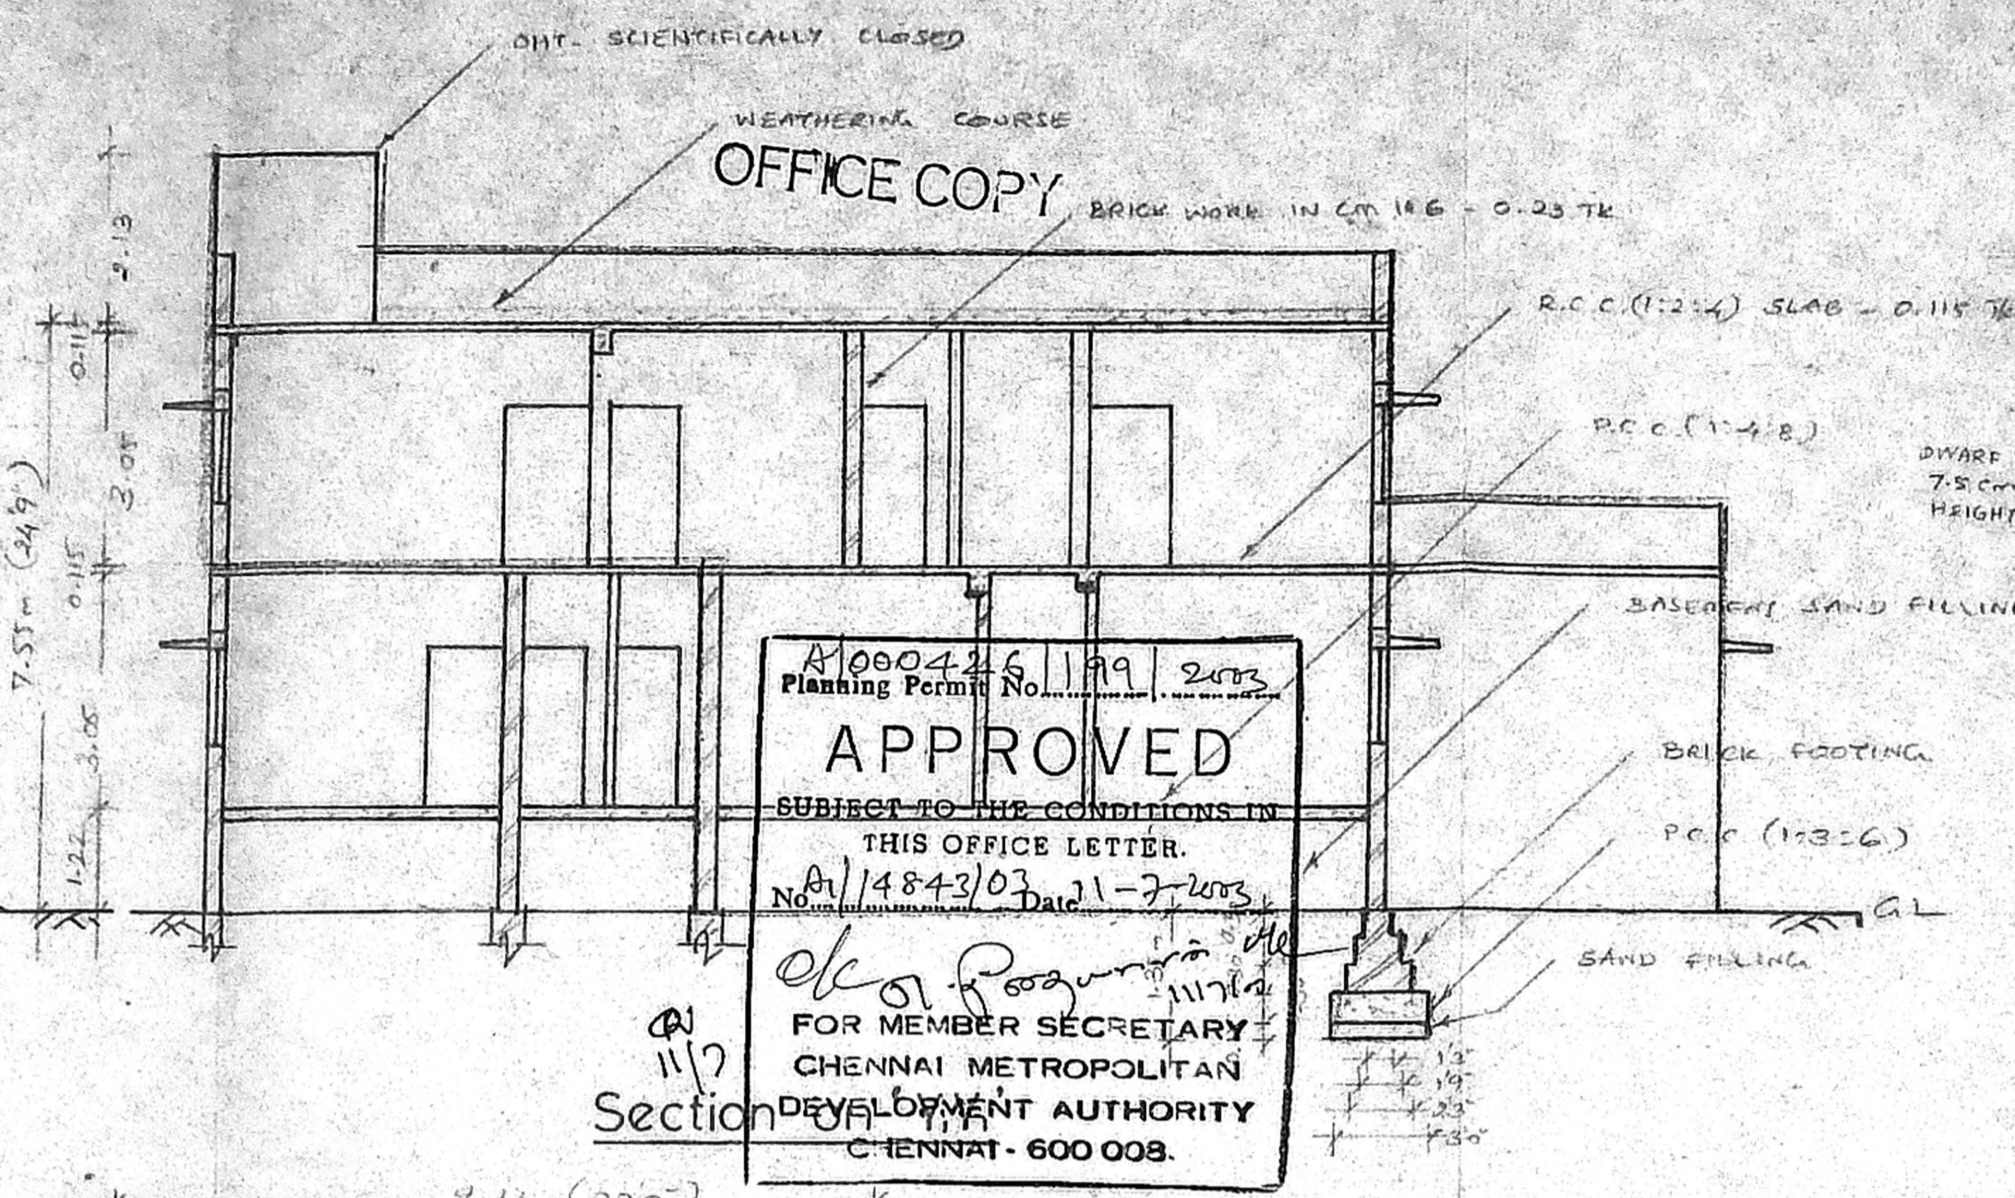


APPROVED
 SUBJECT TO THE CONDITIONS IN THIS OFFICE LETTER.
 No. A/14843/03 Date 21-7-2003
 FOR MEMBER SECRETARY
 CHENNAI METROPOLITAN
 DEVELOPMENT AUTHORITY
 CHENNAI - 600 008.

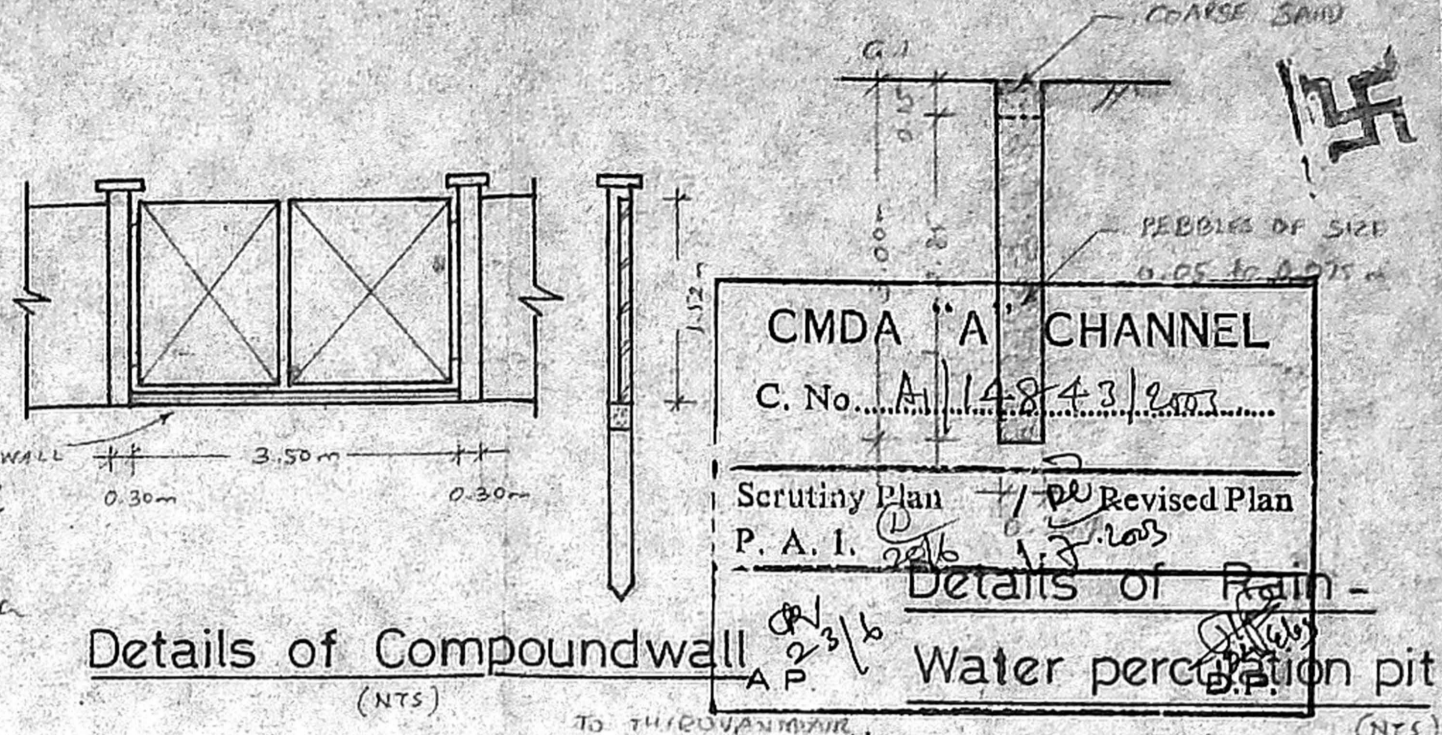


Details of Compound wall (NTS)

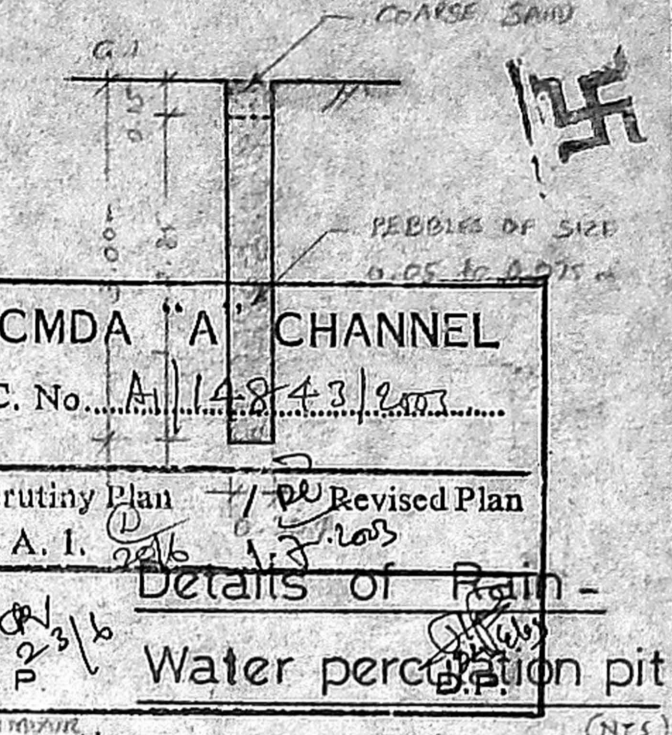


Details of Rain Water percolation pit (NTS)

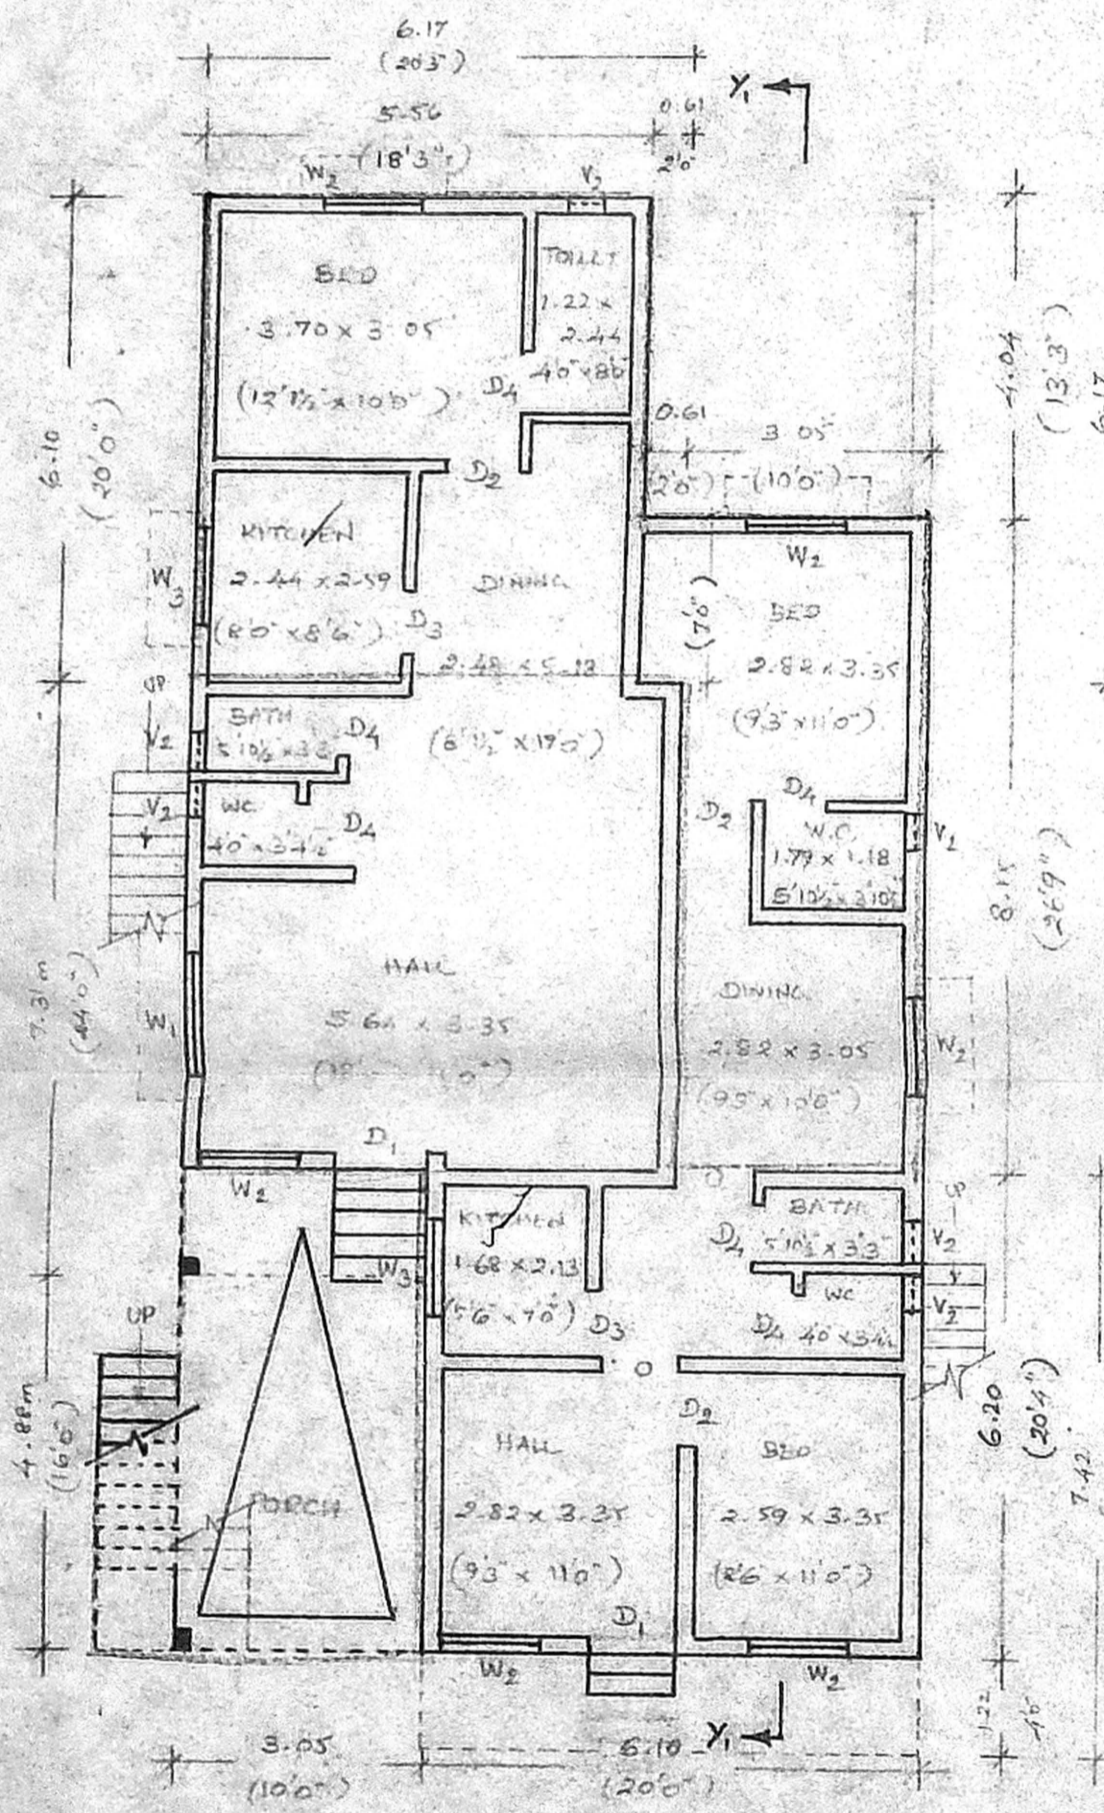


Ground Floor Plan

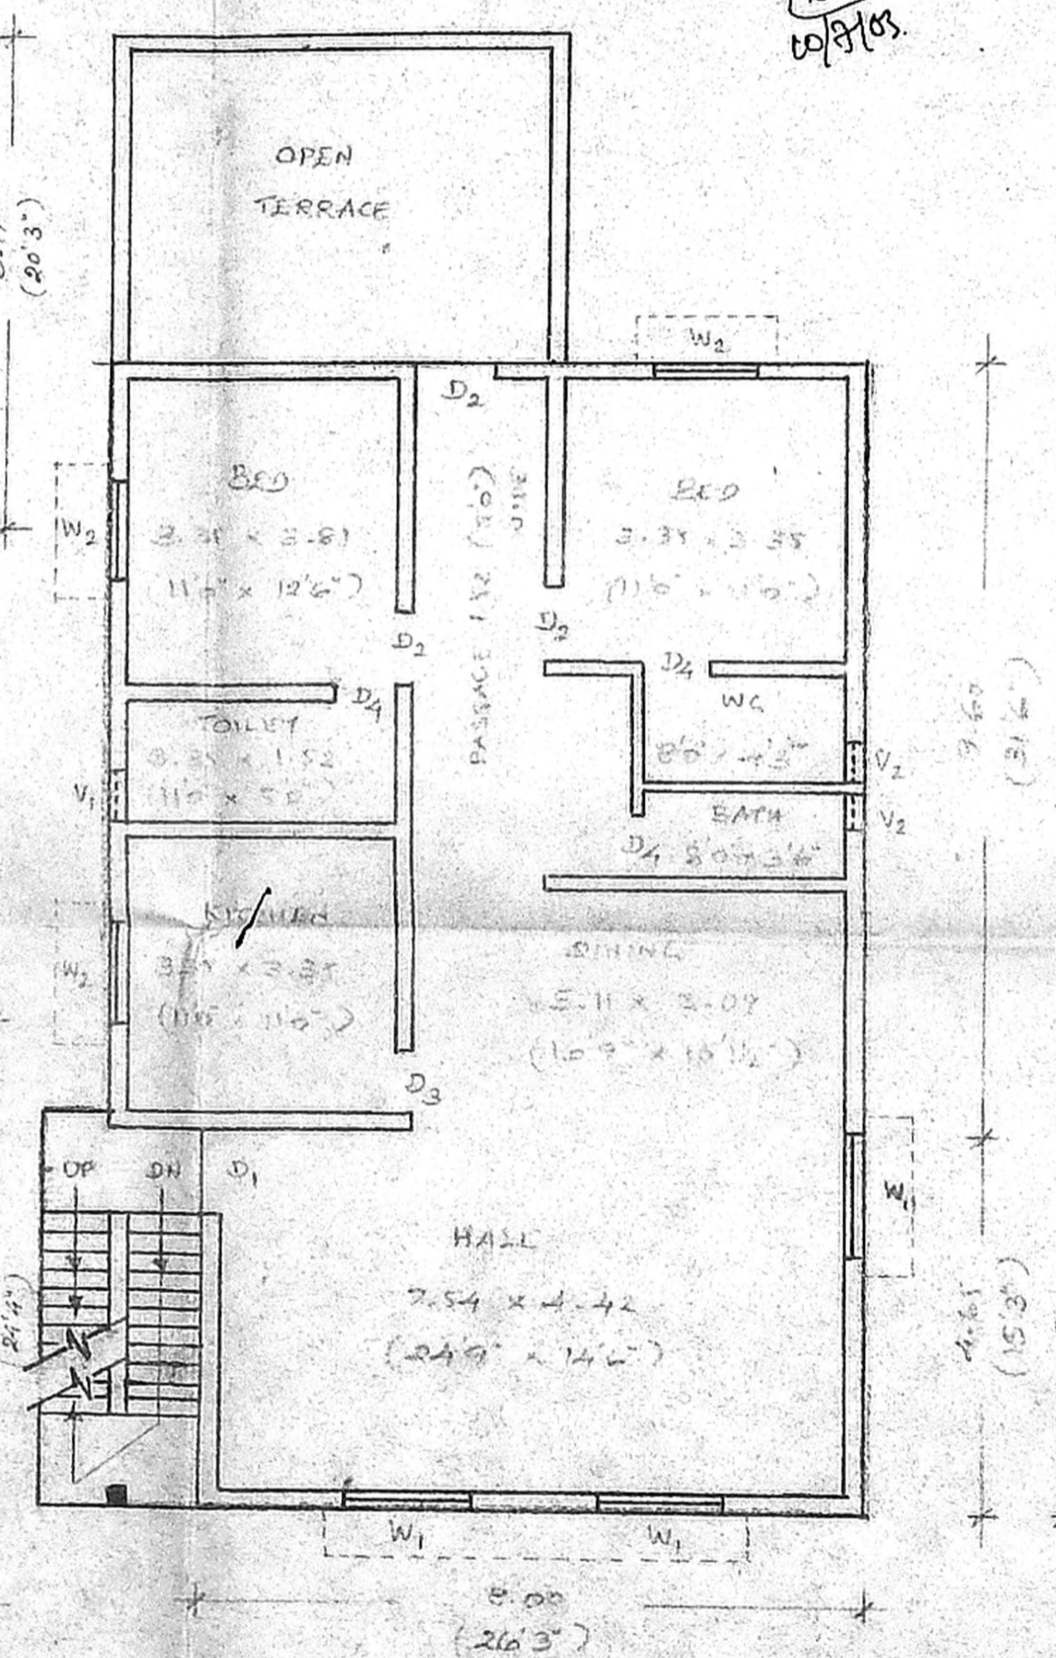


First Floor Plan

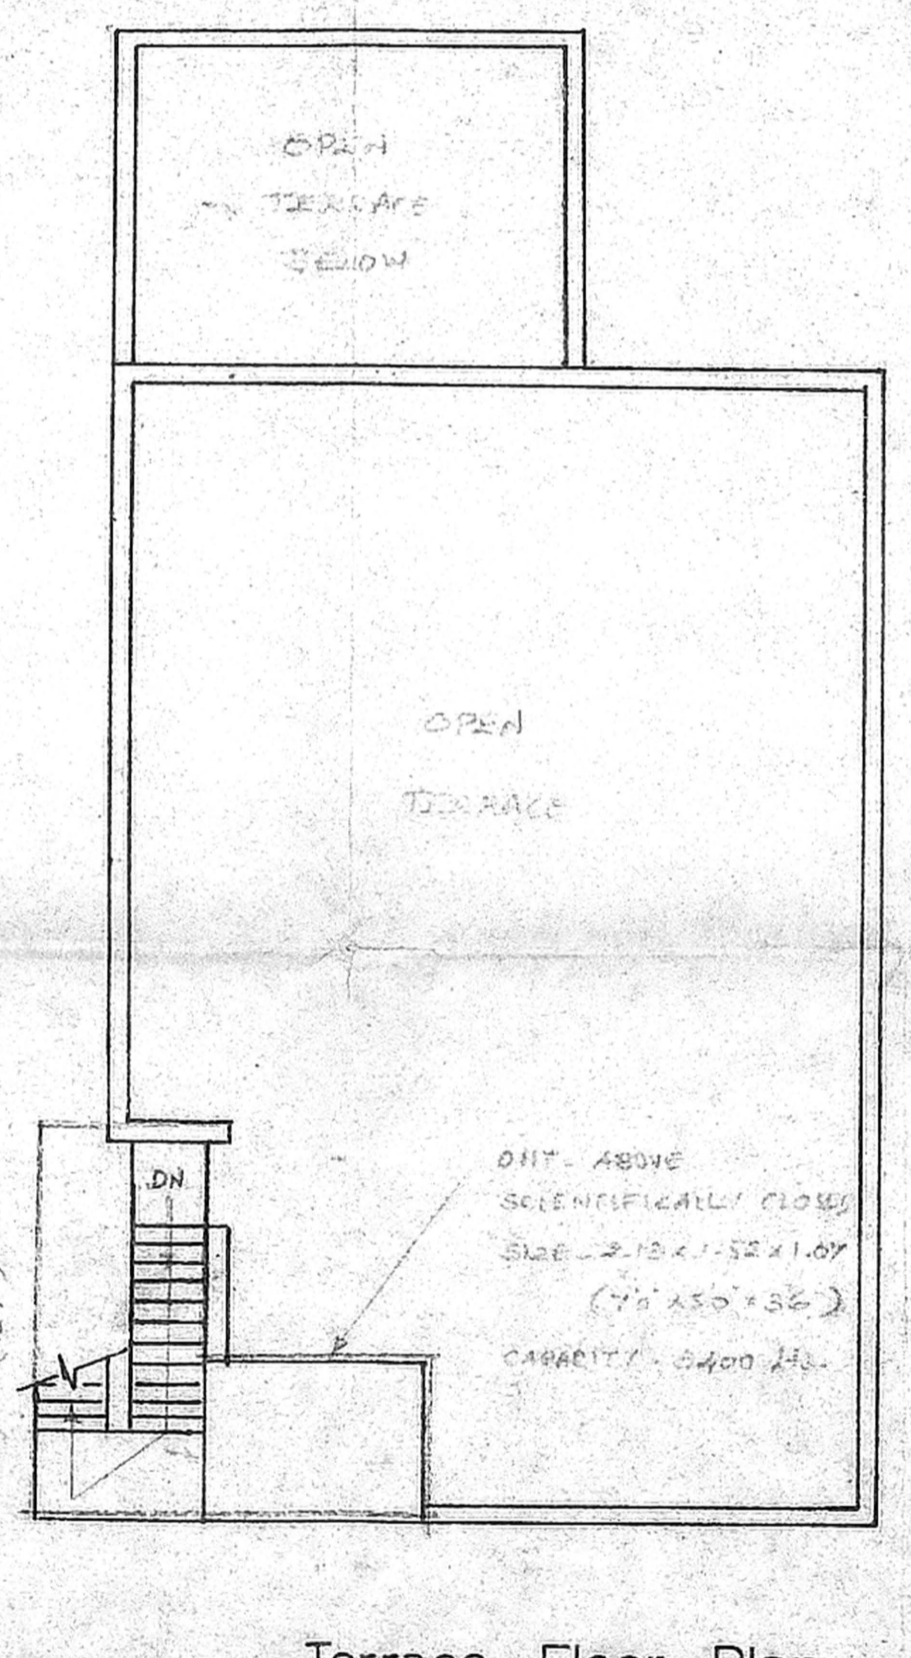

Terrace Floor Plan

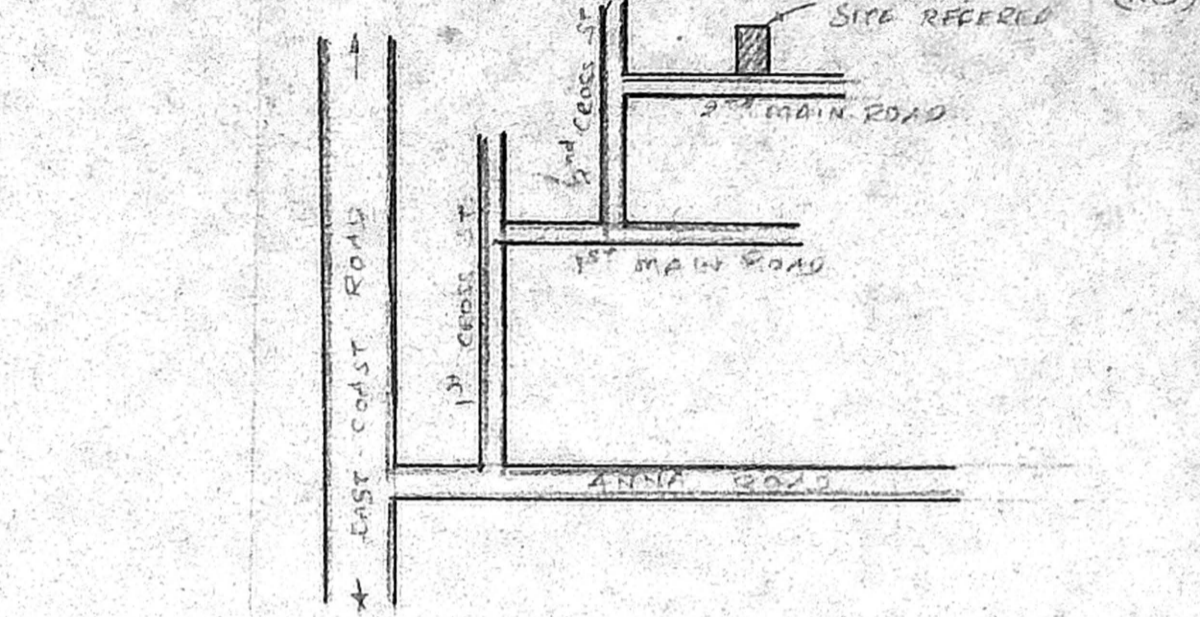

Key Plan (NTS)

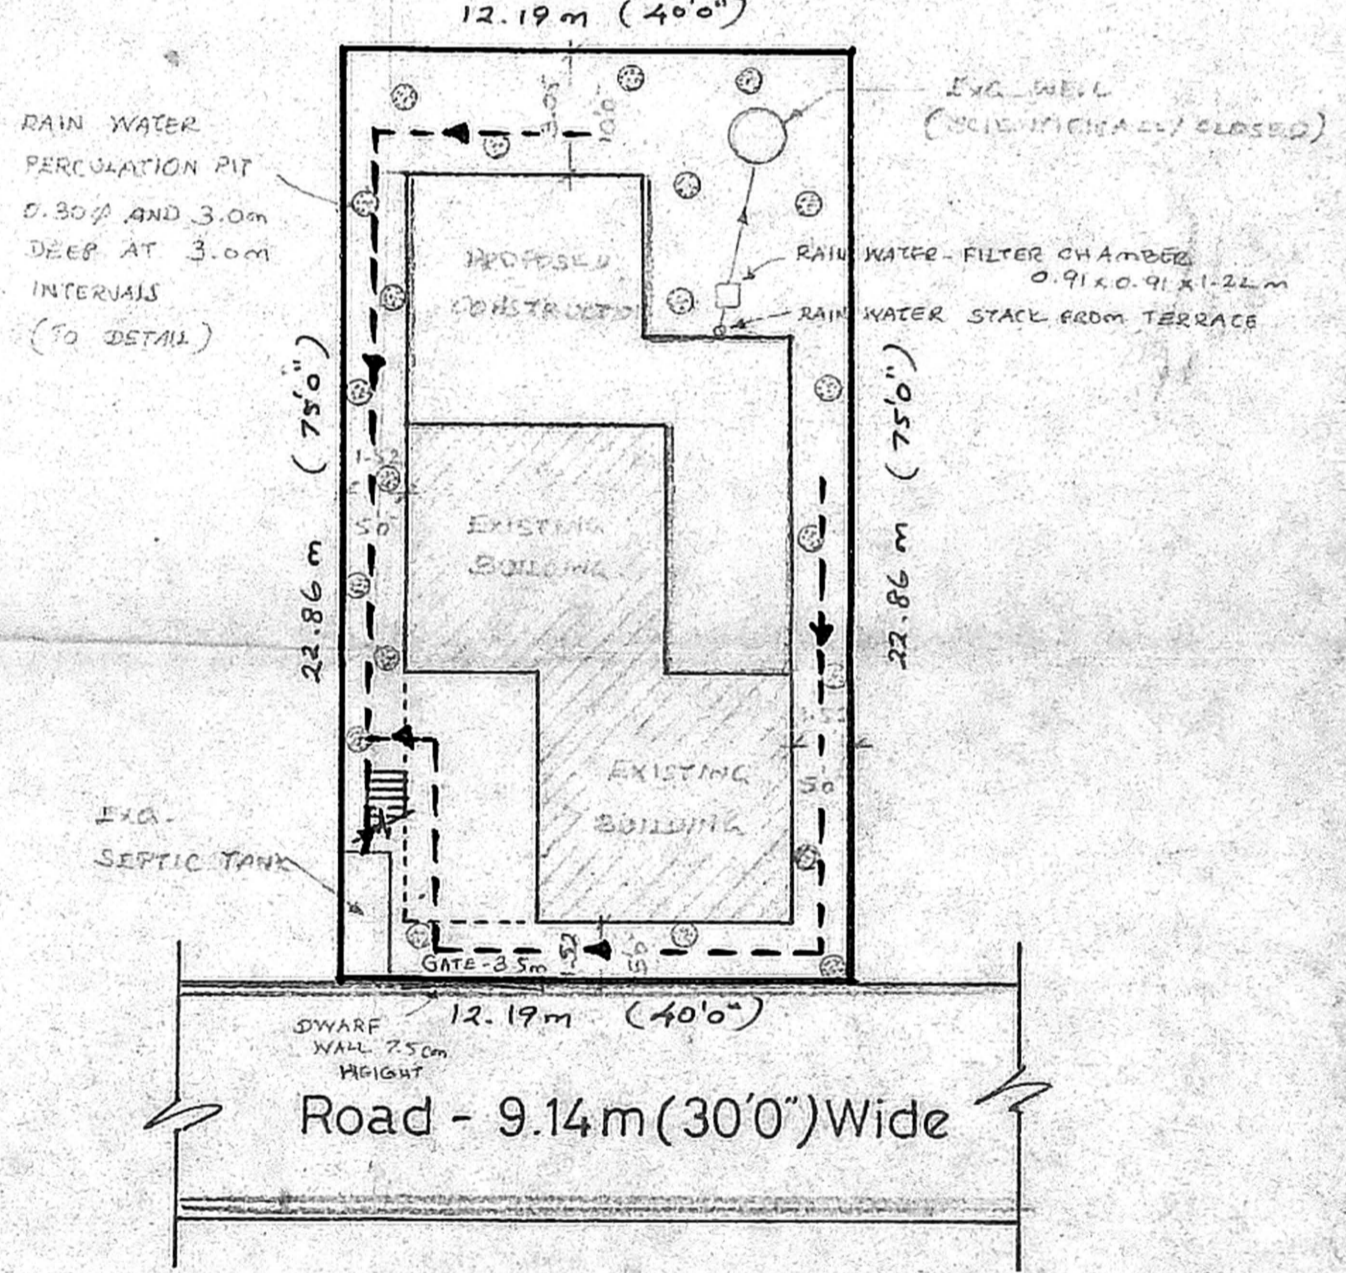

Site Plan (SCALE 1:200)

PROPOSED ADDITIONAL CONSTRUCTION OF RESIDENTIAL BUILDING AT PLOT NO. 62 2nd MAIN ROAD, VGP GOLDEN SEA VIEW PART-I S.NO. 1/1A2A, (NO. 112)(OLD NO. 142) PALAVAKKAM VILLAGE, SAIDAPET TALUK, KANCHIPURAM DIST. ST. THOMAS MOUNT P. U.
 LAY-OUT APPROVAL NO. LPDN/DDTP NO. 2/75
 PREVIOUS APPROVAL PP NO. 906, BP NO. 7925 dt 5-91

Area Statement		Sq. m	Sq. Ft.
PLOT AREA		278.81	3000
EXG. AREA IN GF		74.35	800
PRO. CONSTRUCTION IN GF		159.67	1742
	FF	175.02	1846
TOTAL		459.71	2788
FSF		0.93	
PLOT COVERAGE		48.1%	
CAR PARKING PROVIDED		1 No.	

Joinery Details		m	ft
D ₁	DOOR	1.07 x 2.06	3'6" x 6'9"
D ₂		0.91 x 2.06	3'0" x 6'9"
D ₃		0.84 x 2.06	2'9" x 6'9"
D ₄		0.74 x 2.06	2'6" x 6'9"
W ₁	WINDOW	1.52 x 1.22	5'0" x 4'0"
W ₂		1.22 x 1.22	4'0" x 4'0"
W ₃		1.22 x 0.76	4'0" x 2'6"
V ₁	VENTILATOR	0.41 x 0.41	1'6" x 1'6"
V ₂		0.41 x 0.41	1'6" x 1'6"
Ø	ØPCU	0.71 x 2.06	2'6" x 6'9"

Colour Index	
EXG. STRUCTURE TO BE DEMO-LISHED	
PRO. CONSTRUCTION	
BOUNDARY	
ROAD	
SEWERLINE	

ALL DIMENSIONS ARE IN METRE
 SCALE 1:100
 DATE 07-10-2002

Owner
 சந்திரன் சசிமுனி
 (Smt. C. CHANDRA) (Smt. S. AMUTHA)

Licensed Surveyor
 C. Praveen
 @ Davi Sankar, B.E., M.I.S.T.E.
 CLASS I-LICENSED SURVEYOR NO: 128/2002-03
 CORPORATION OF CHENNAI
 170, CHAKRAPANI NAGAR,
 MADURAVOYAL, CHENNAI-600 102