





PLAN SHOWING THE PROPOSED CONSTRUCTION OF A RESIDENTIAL BUILDING AT S.NO. 183 / 46, 183 / 172, 183 / 175, DOOR NO. 140, JAYARAM CHETTY STREET, THIRUVANMIYUR, CHENNAI. CORPORATION DIVISION:155 ZONE X

OFFICE COPY


A/000618/389/03
 Planning Permit No. 14977/03 Date: 21-11-03
APPROVED
 SUBJECT TO THE CONDITIONS IN THIS OFFICE LETTER.
 FOR MEMBER SECRETARY
 CHENNAI METROPOLITAN
 DEVELOPMENT AUTHORITY
 CHENNAI - 600 008.

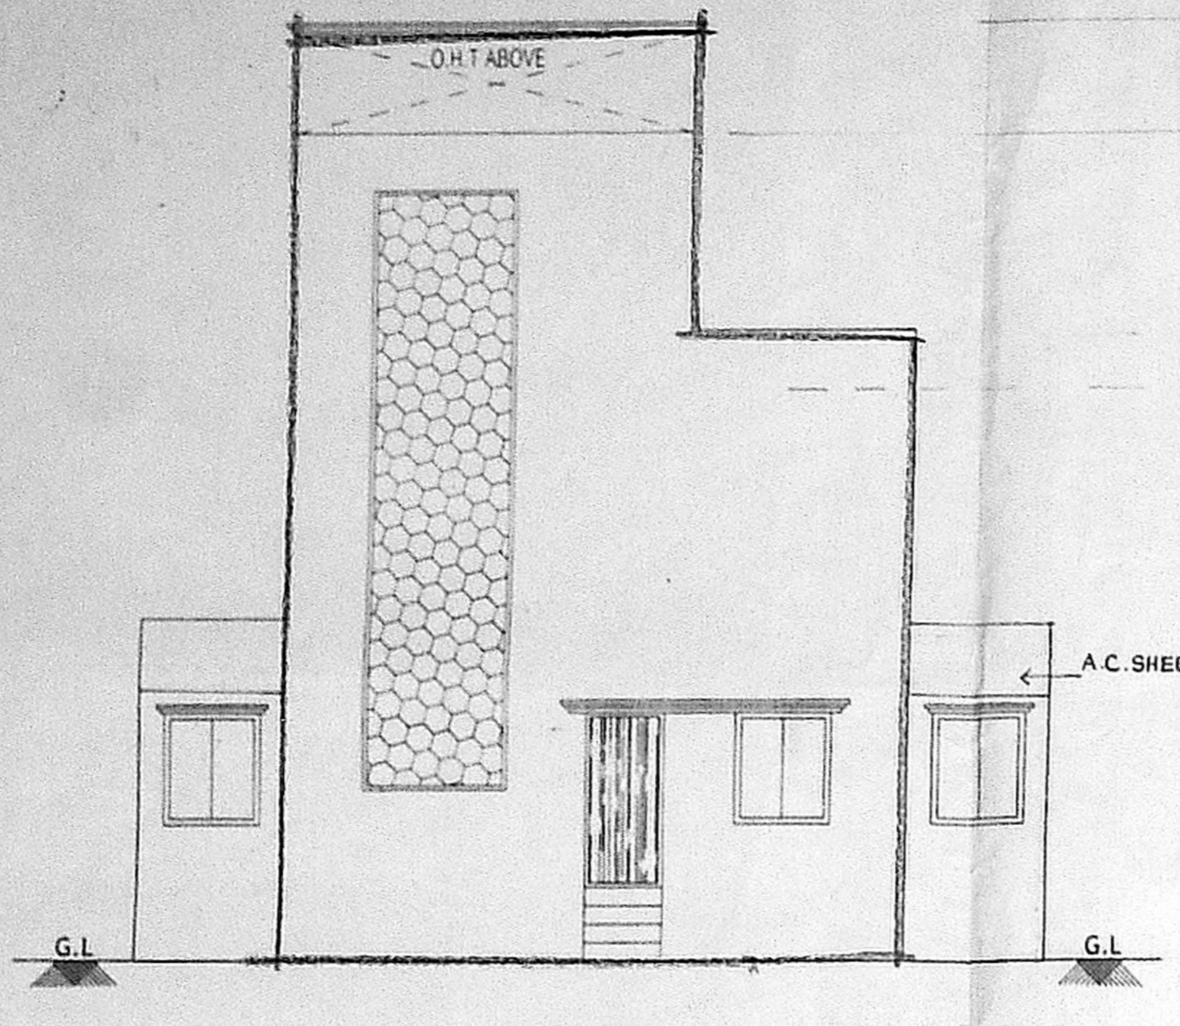

ELEVATION

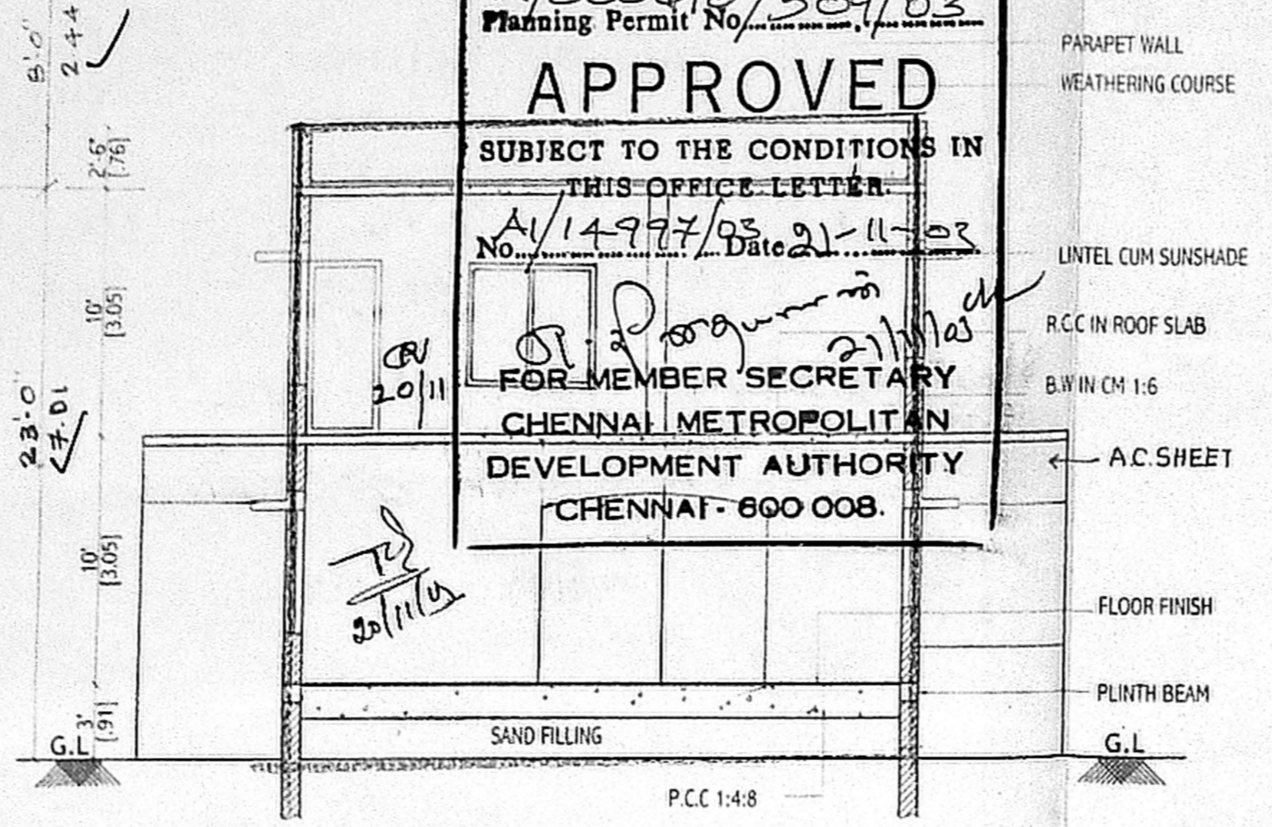

SECTION - XX

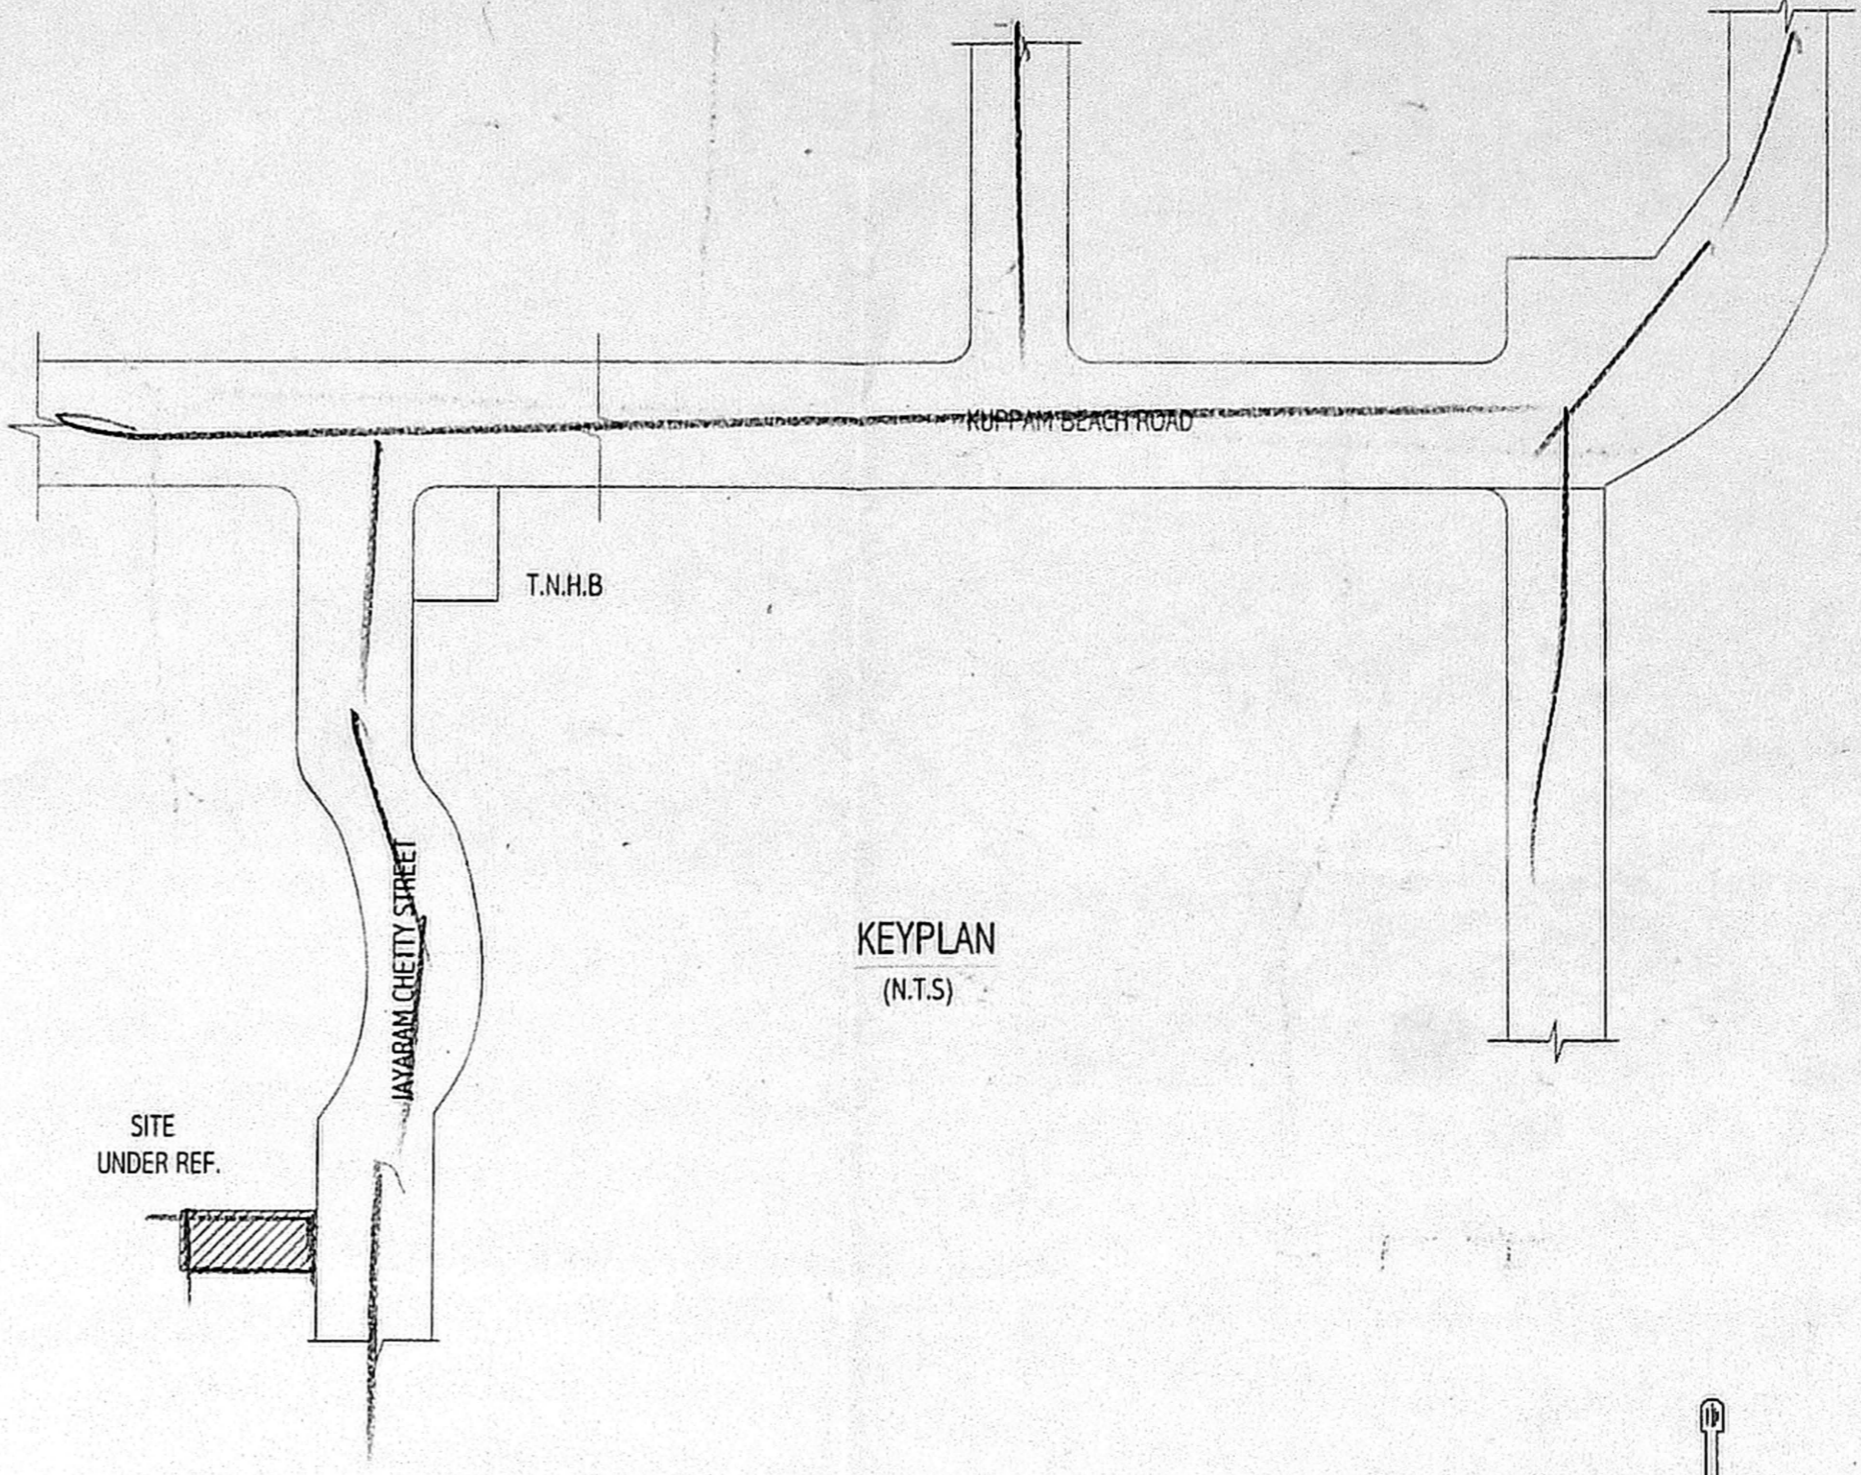

KEYPLAN (N.T.S)

CMDA "A" CHANNEL
 C. No. At 14977/03
SPECIFICATION:-
 Scrutiny Plan / Revised Plan
 P. A. I. / [Signature]

- FOUNDATION TO OPEN FOUNDATIONS
- FLOOR FINISHED IN
- BRICK WORK IN C.M:5
- R.C.C USING IN C.M:2:4
- PLASTERING IN C.M:3
- WOOD WORKS ALL ARE IN C.W

SCHEDULE OF JOINERY:

D	MAIN DOOR	3'3"x7'0"	3'3"x7'0"
D1	DOOR	3'0"x7'0"	3'0"x7'0"
D2	DOOR	2'6"x3'0"	2'6"x3'0"
J	JALLY	8'0"x8'0"	8'0"x8'0"
W	WINDOW	5'0"x4'6"	5'0"x4'6"
W1	WINDOW	4'0"x4'6"	4'0"x4'6"
W1	WINDOW	3'6"x4'0"	3'6"x4'0"
V	VENTILATOR	2'0"x3'0"	2'0"x3'0"

AREA	SQ.FT	SQ.M
PLOT EXTENT	254.8	236.71
GROUND FLOOR	158.8	147.53
FIRST FLOOR	84.5	78.50
HEAD ROOM	154.37	14.35
TOTAL	2587.37	240.38
PLOT COVERAGE	62.32%	
F.S.I	0.95	

REFERENCE

PROPOSAL	[Symbol]
ROAD	[Symbol]
BOUNDARY	[Symbol]
EXISTING	[Symbol]

MB THE MOTHER CONSULTANCY,
 88/52, V.S MUDALI STREET, SAIDAPET, CHENNAI-15.
 CELL: 9840262922


SCALE:- 1"=8'0"

[Handwritten Signature]


Owner's signature

[Handwritten Signature]
 P. THANABALAN, D.C.E.
 LICENCED SURVEYAR
 CLASS II - No: 190
 Corporation of Chennai
 52, V.S, MUDALI STREET,
 SAIDAPET, CHENNAI-600 016


Signature of L.S

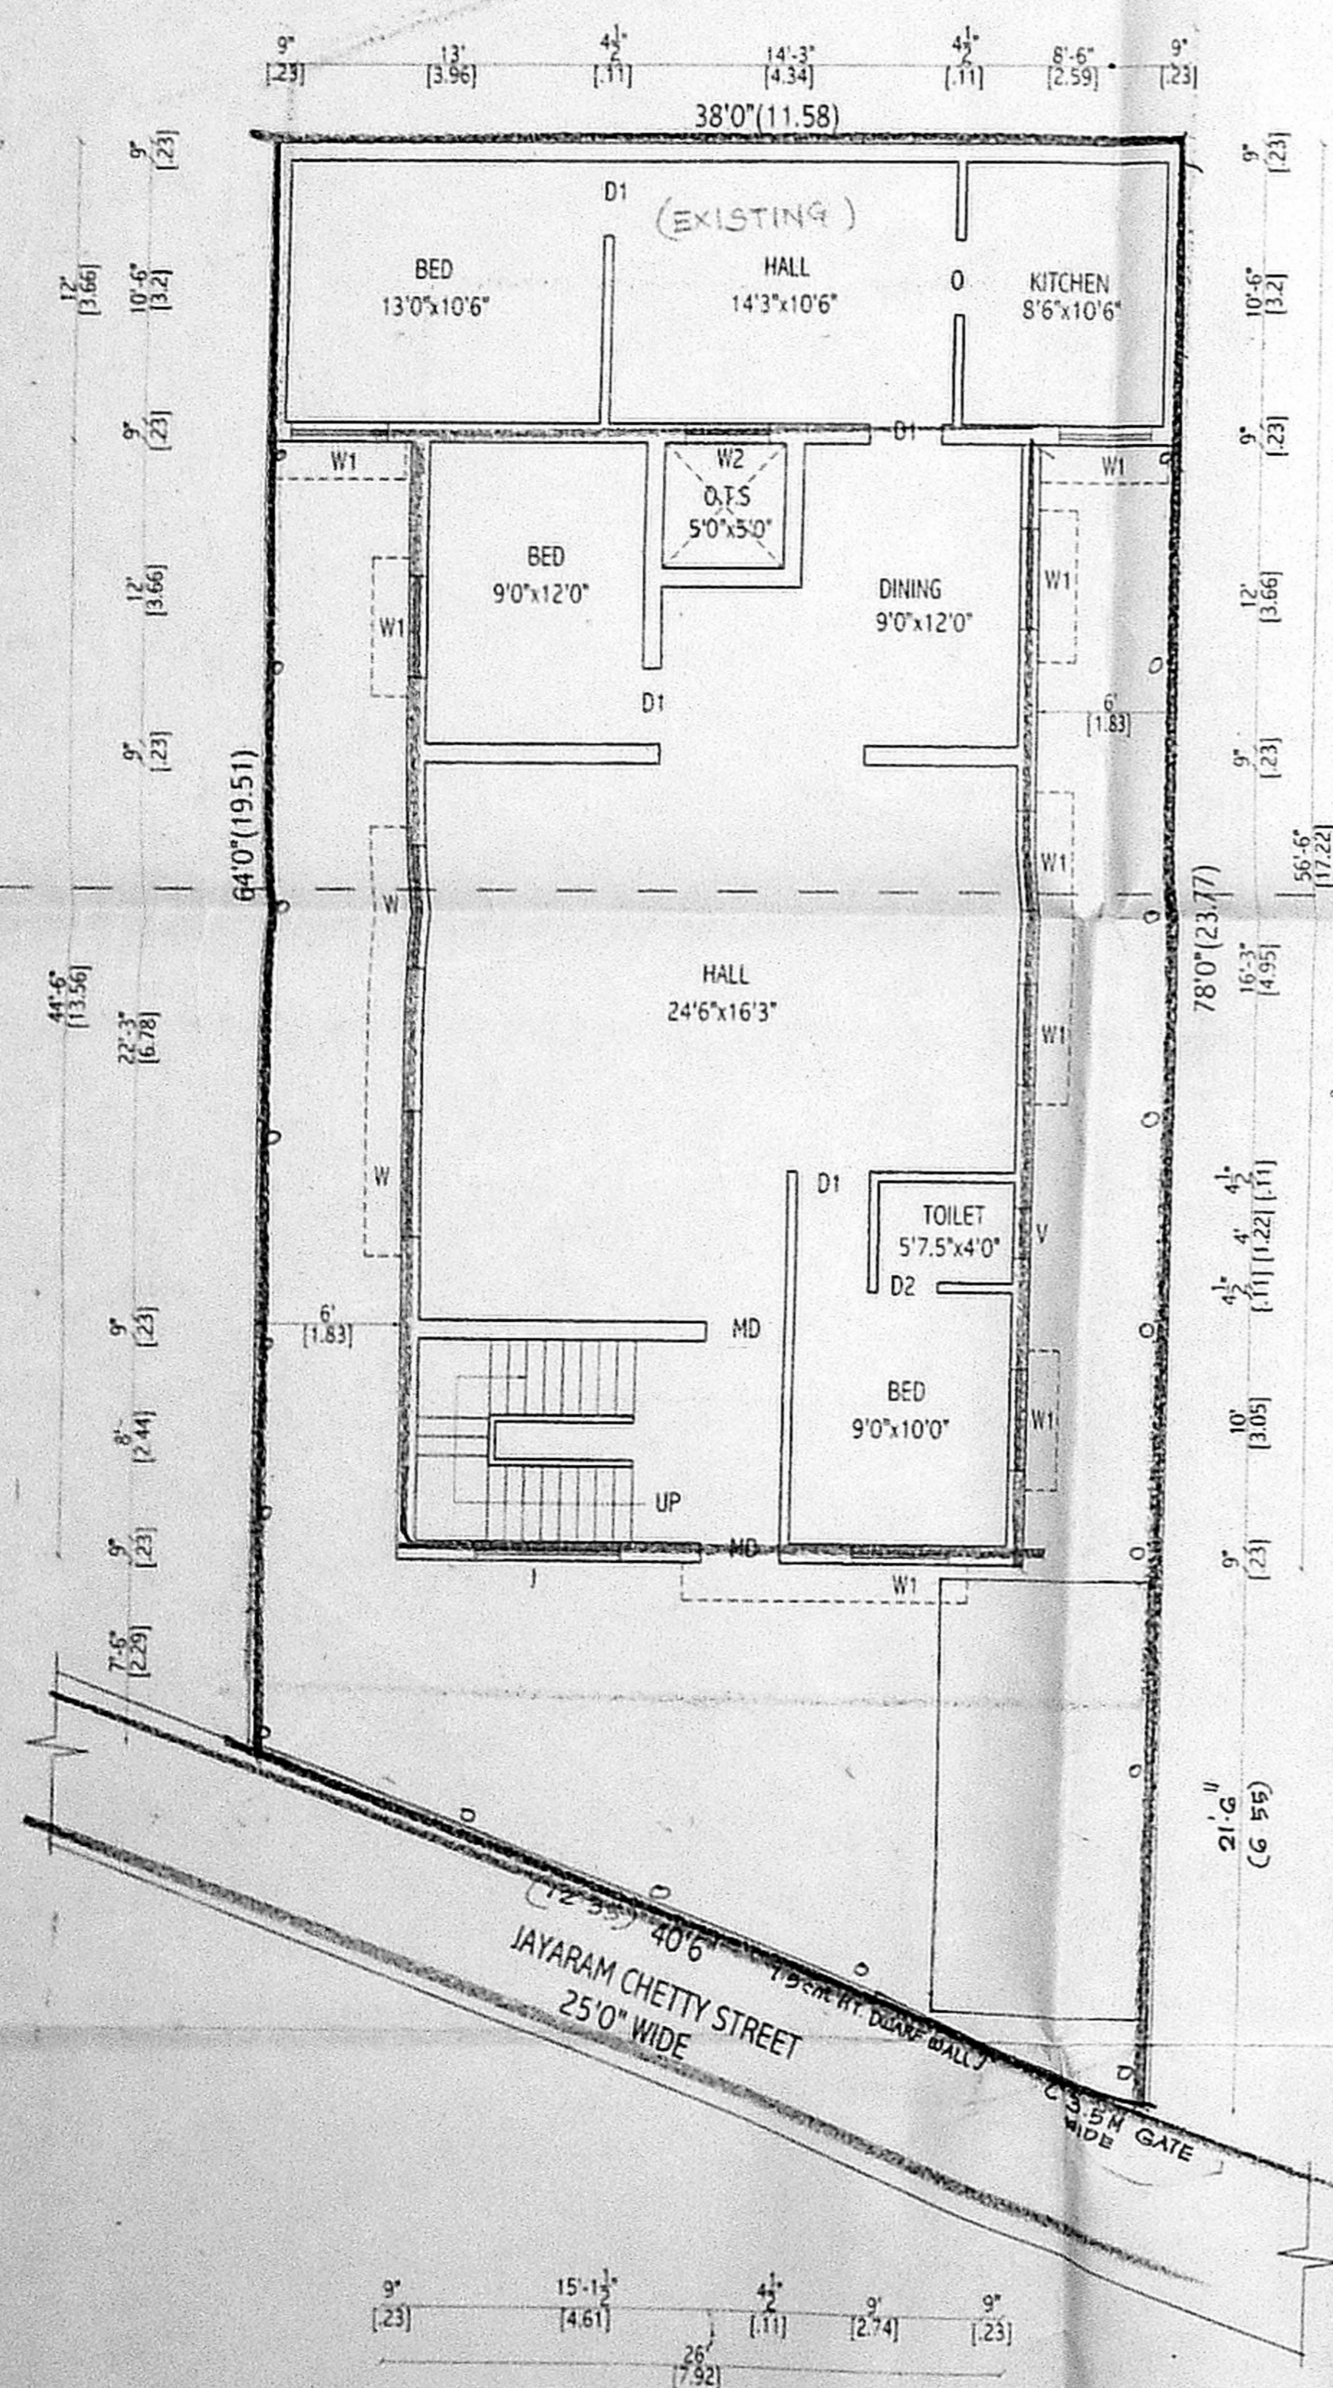


SITE CUM GROUND FLOOR PLAN

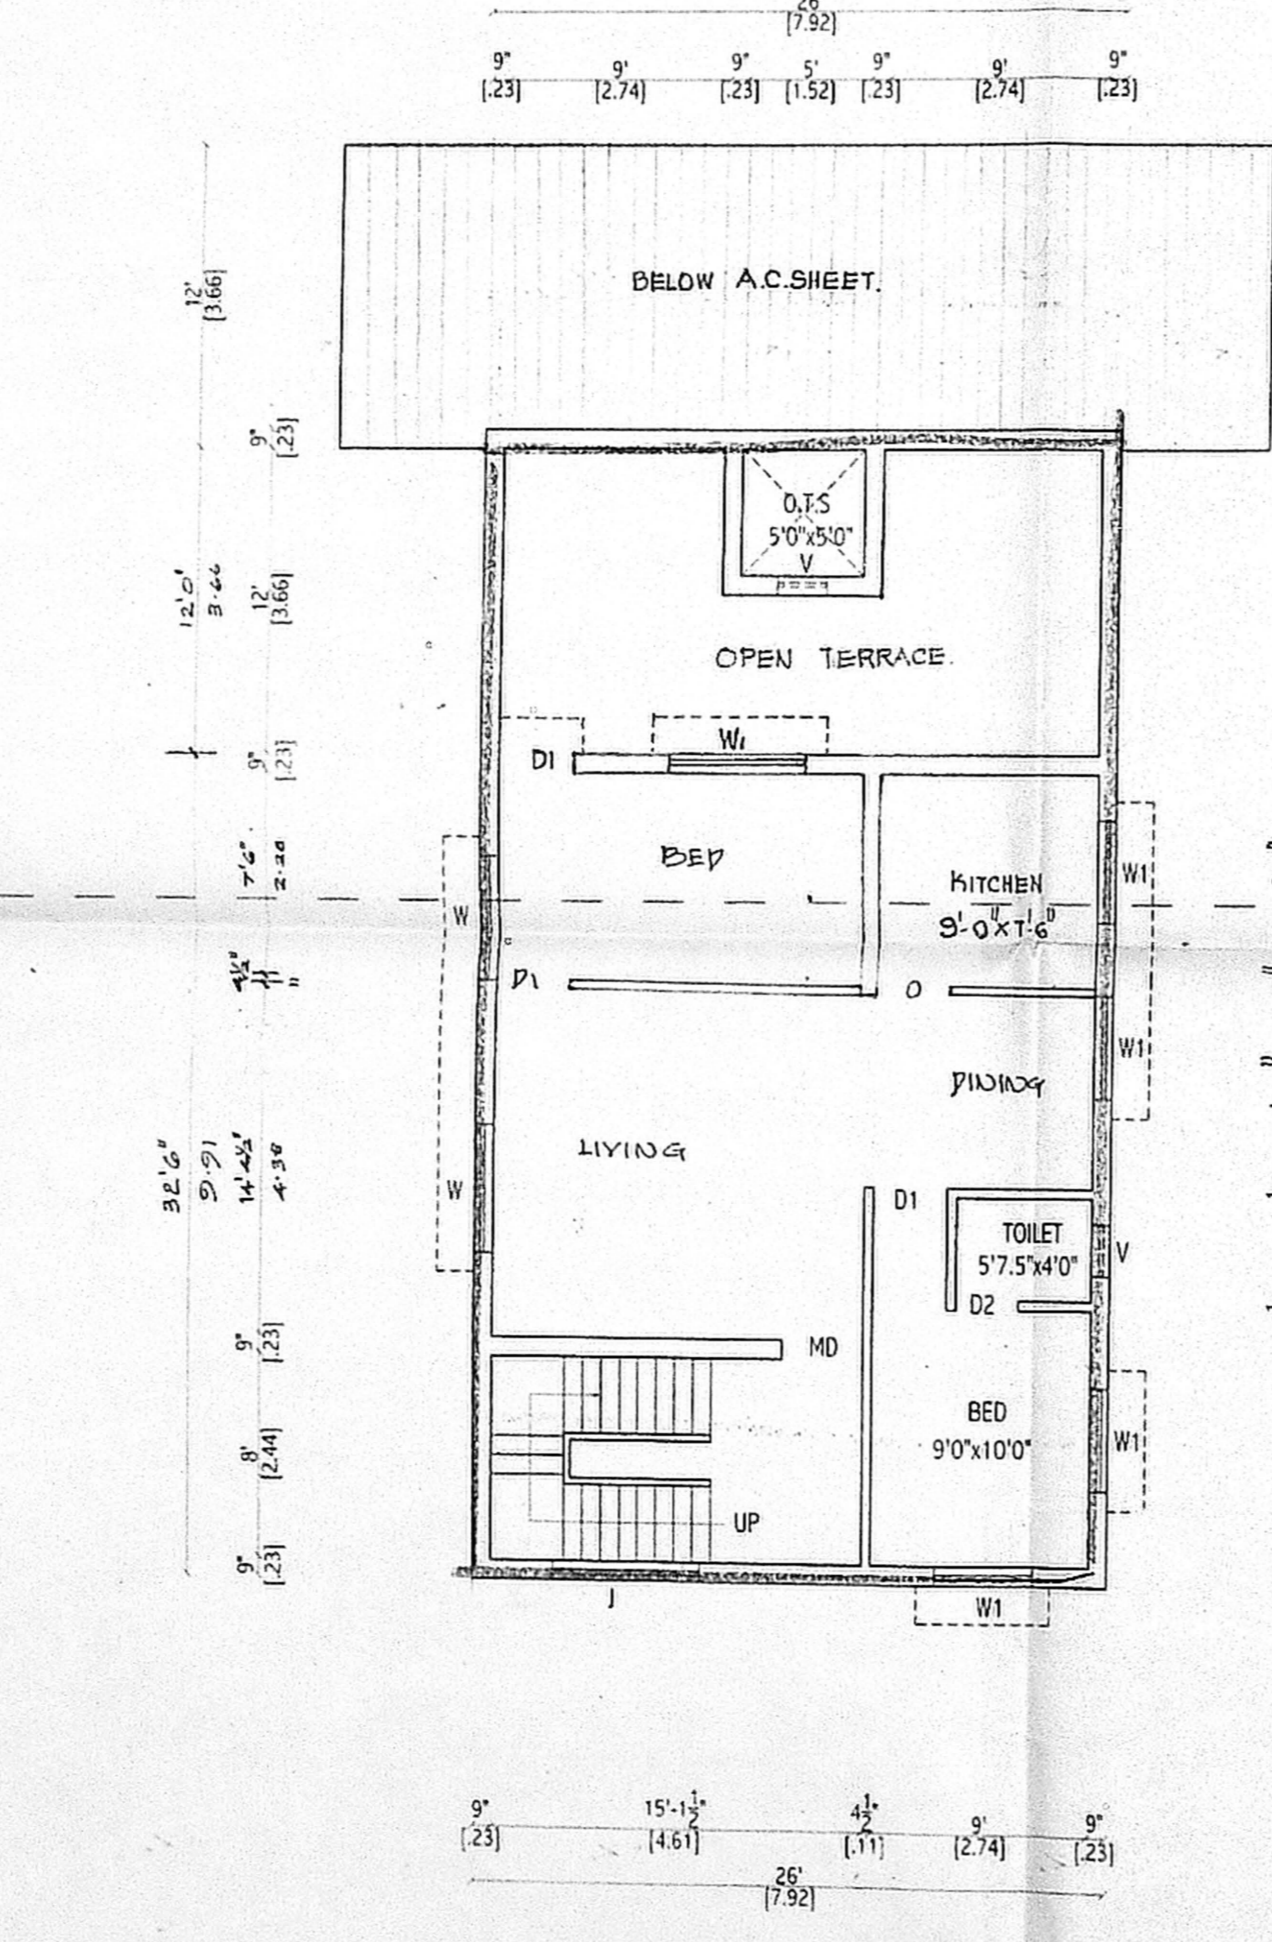


FIRST FLOOR PLAN

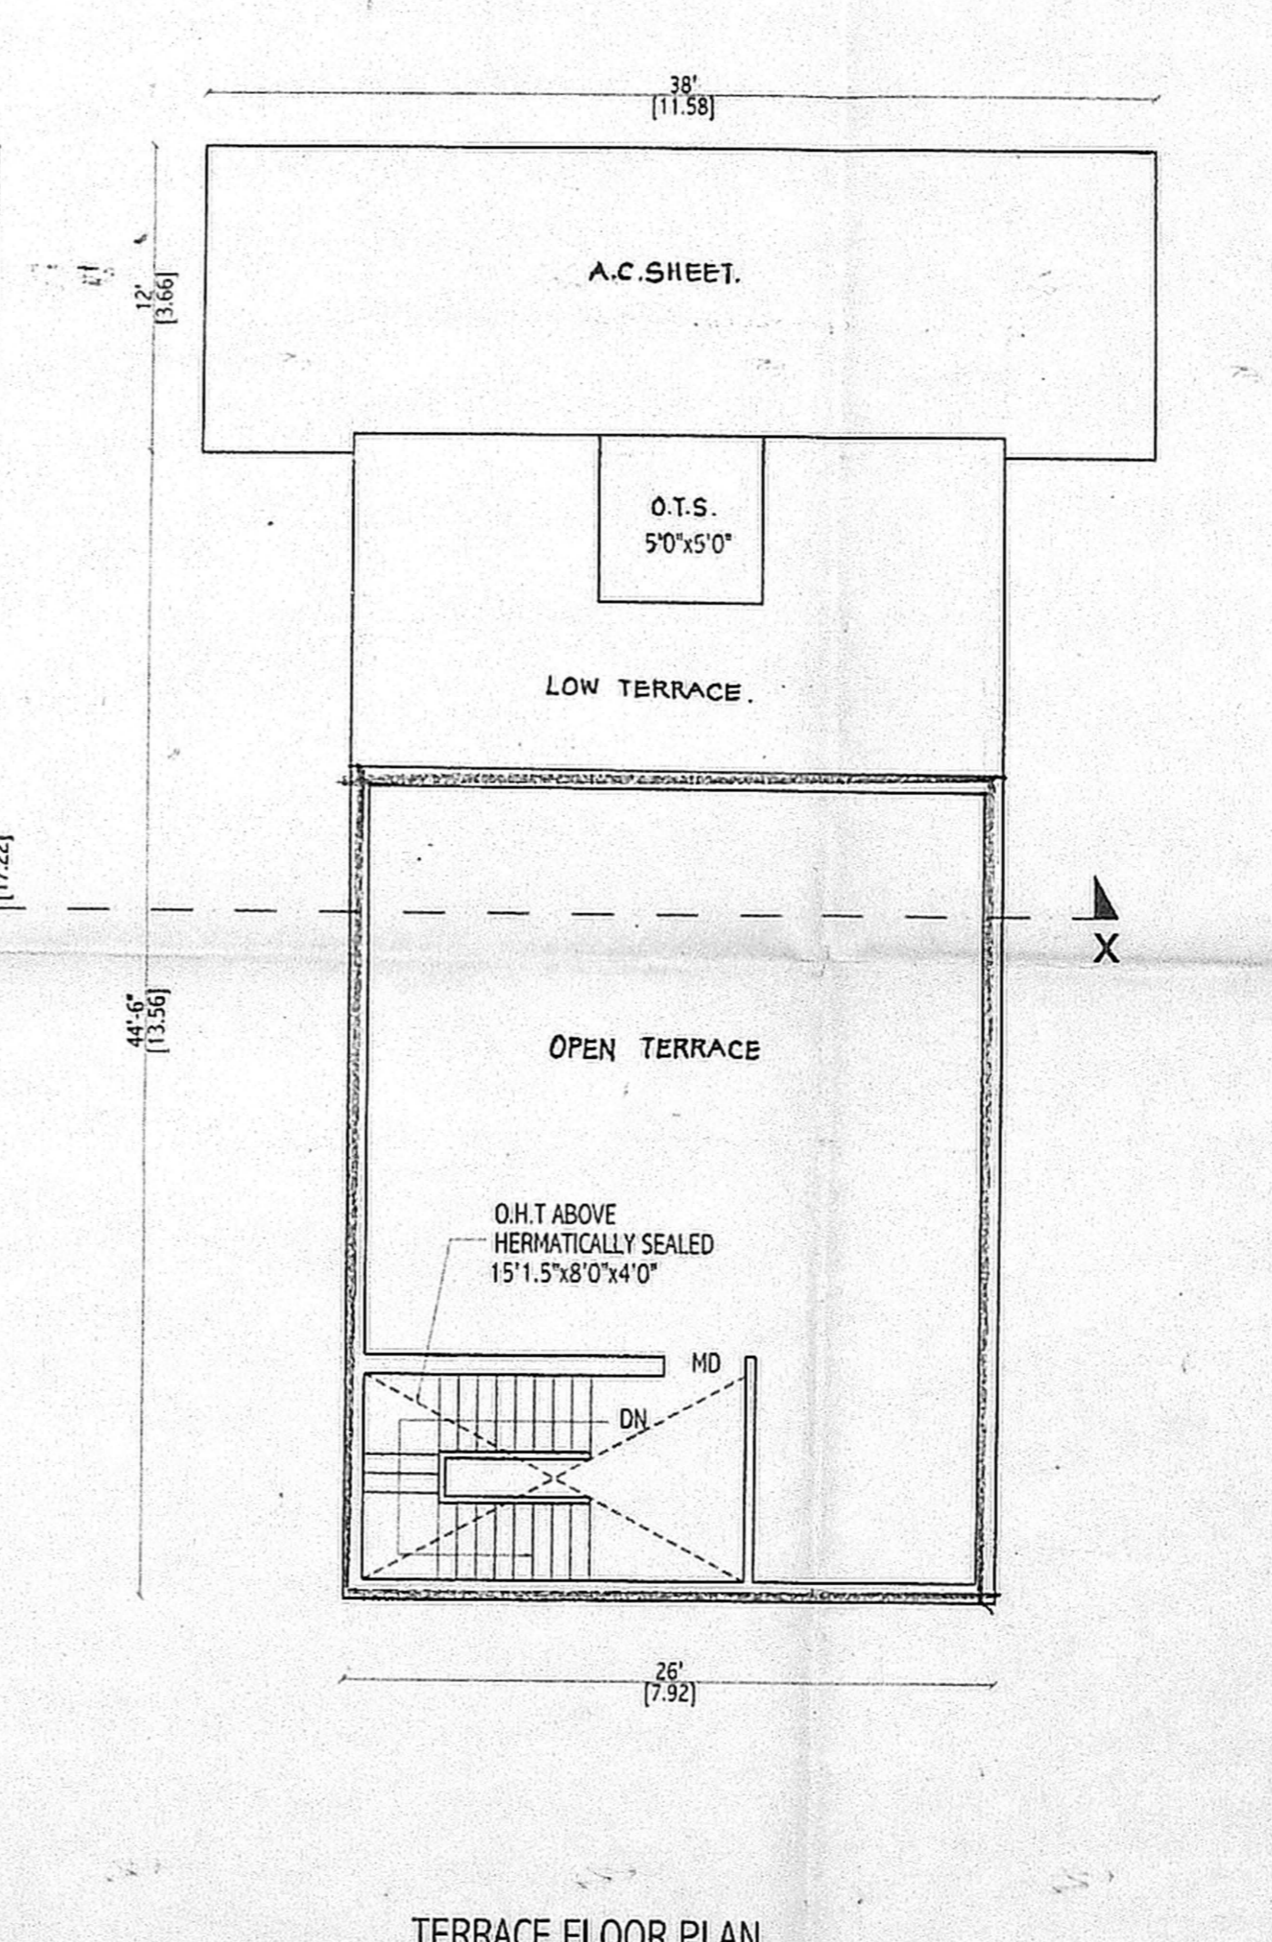


TERRACE FLOOR PLAN

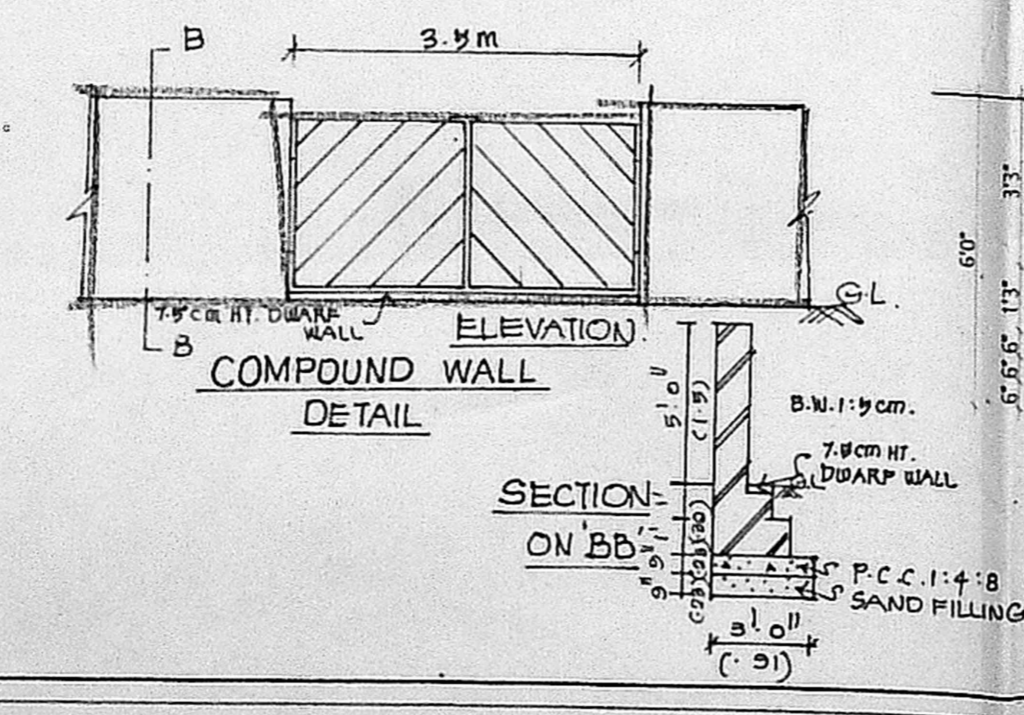


SECTION ON BB

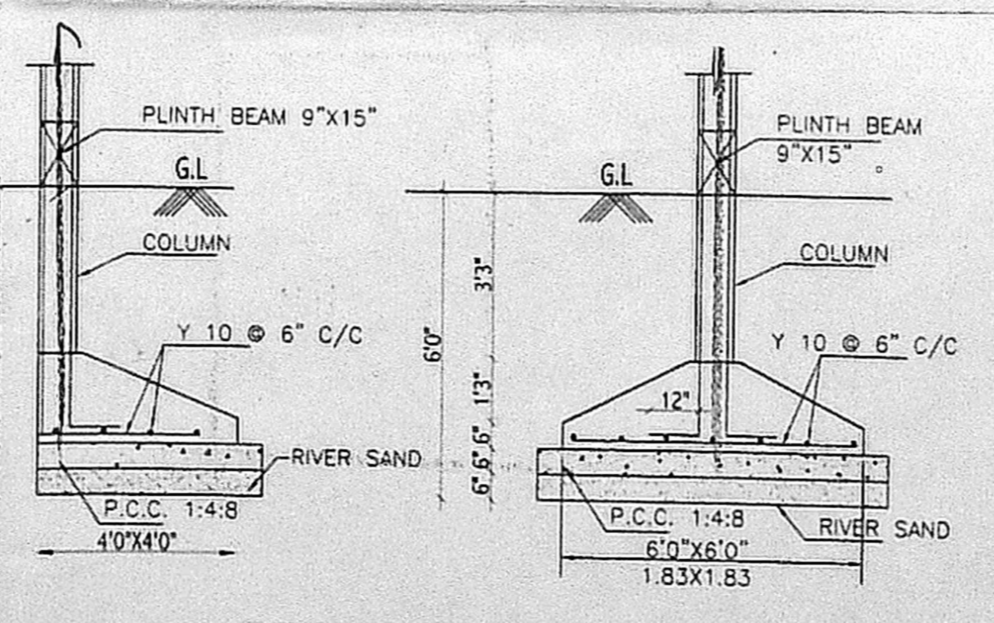


TYPICAL FOUNDATION DETAIL

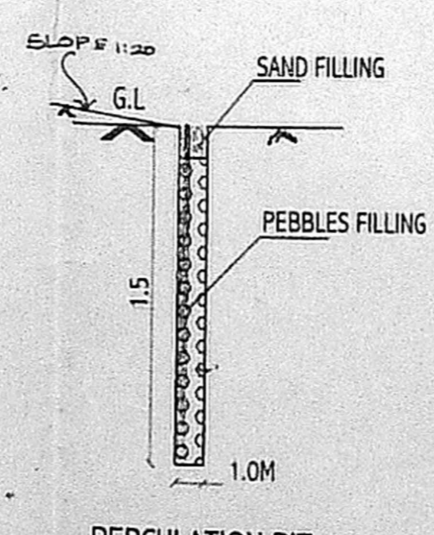


PERCUSSION PIT

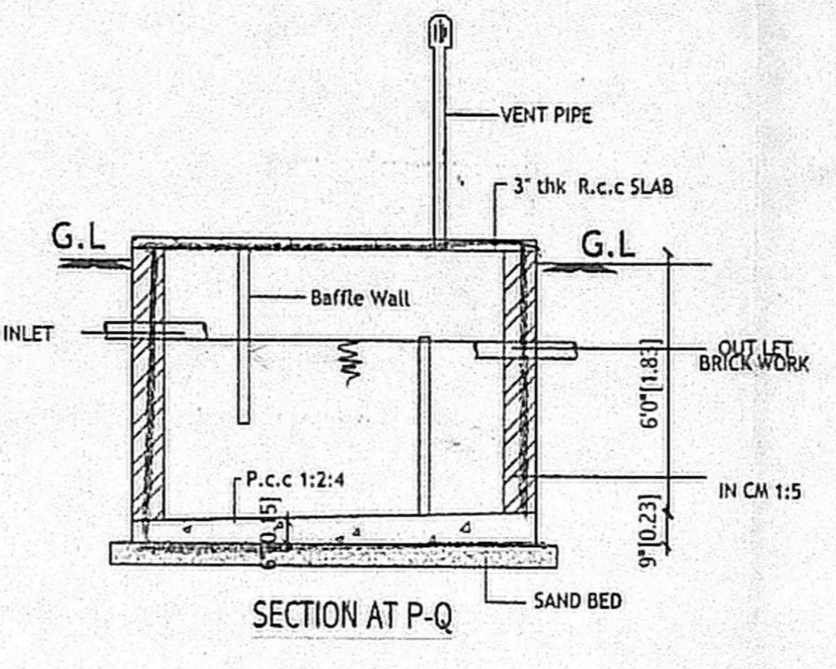

SECTION AT P-Q

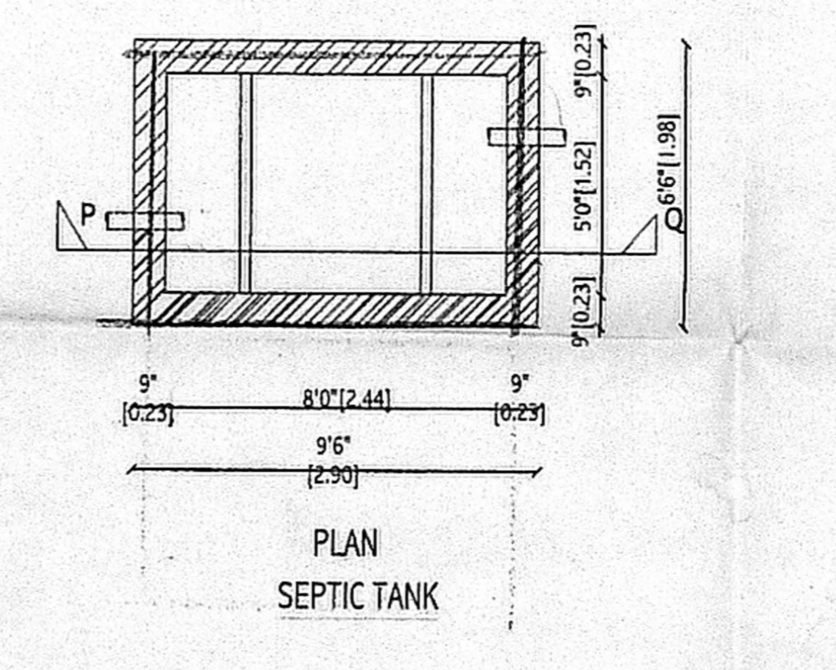

PLAN SEPTIC TANK

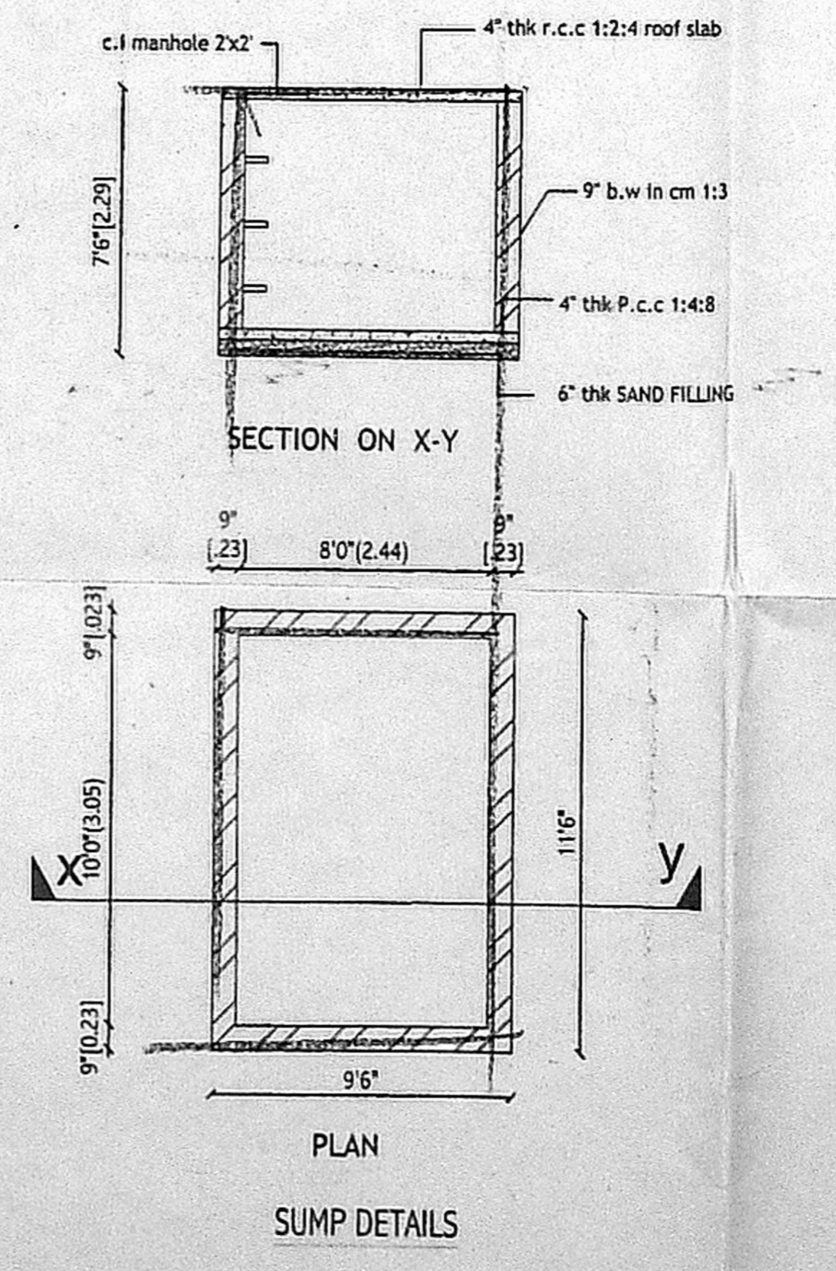

SECTION ON X-Y

PLAN SUMP DETAILS