




OFFICE COPY

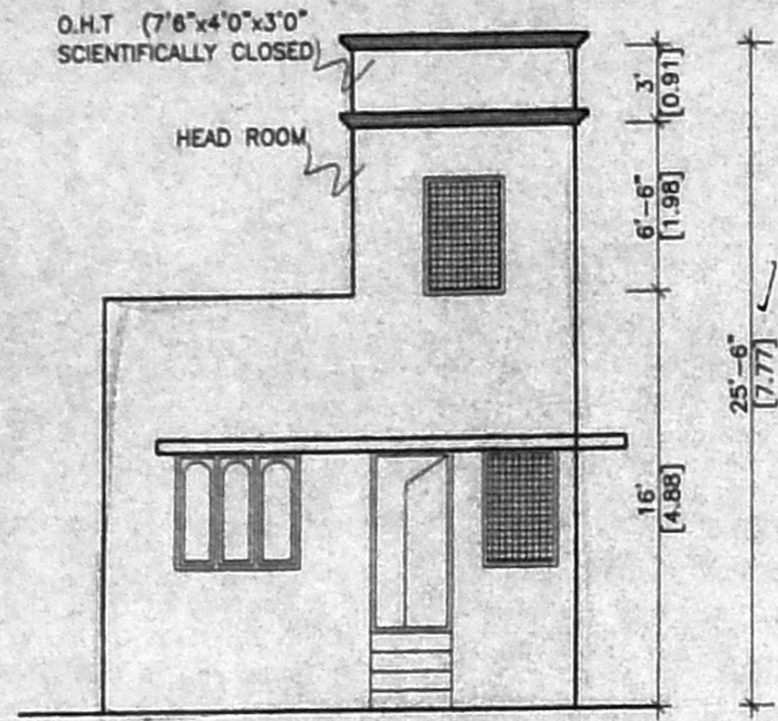

ELEVATION

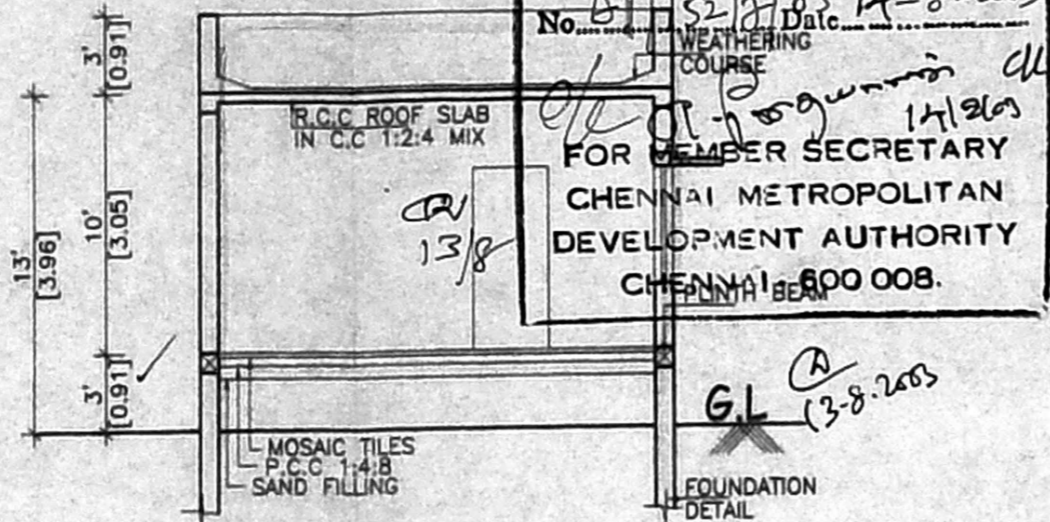


SECTION ON "A A"

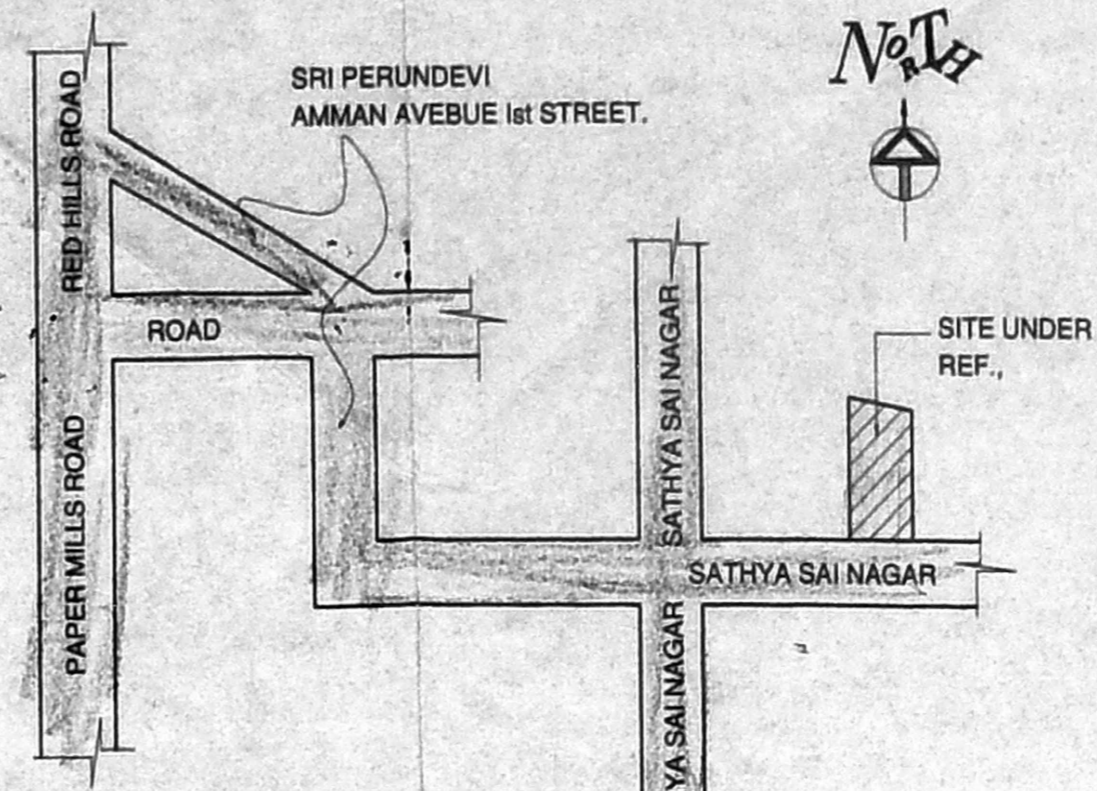


KEY PLAN

NOT TO SCALE

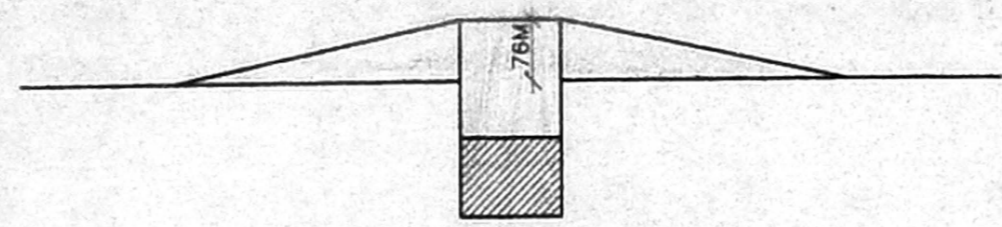


DWARF WALL DETAIL


NOT TO SCALE

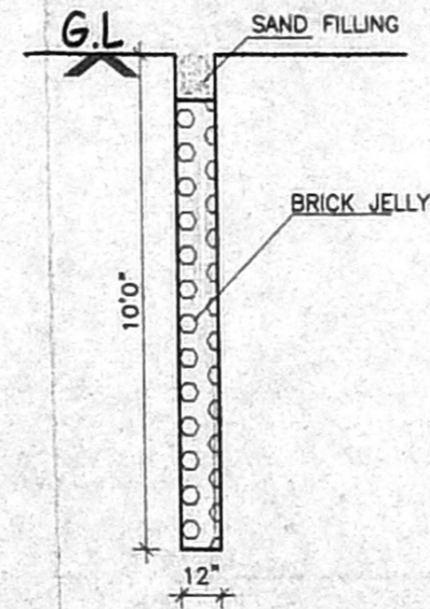


RAIN WATER STORAGE

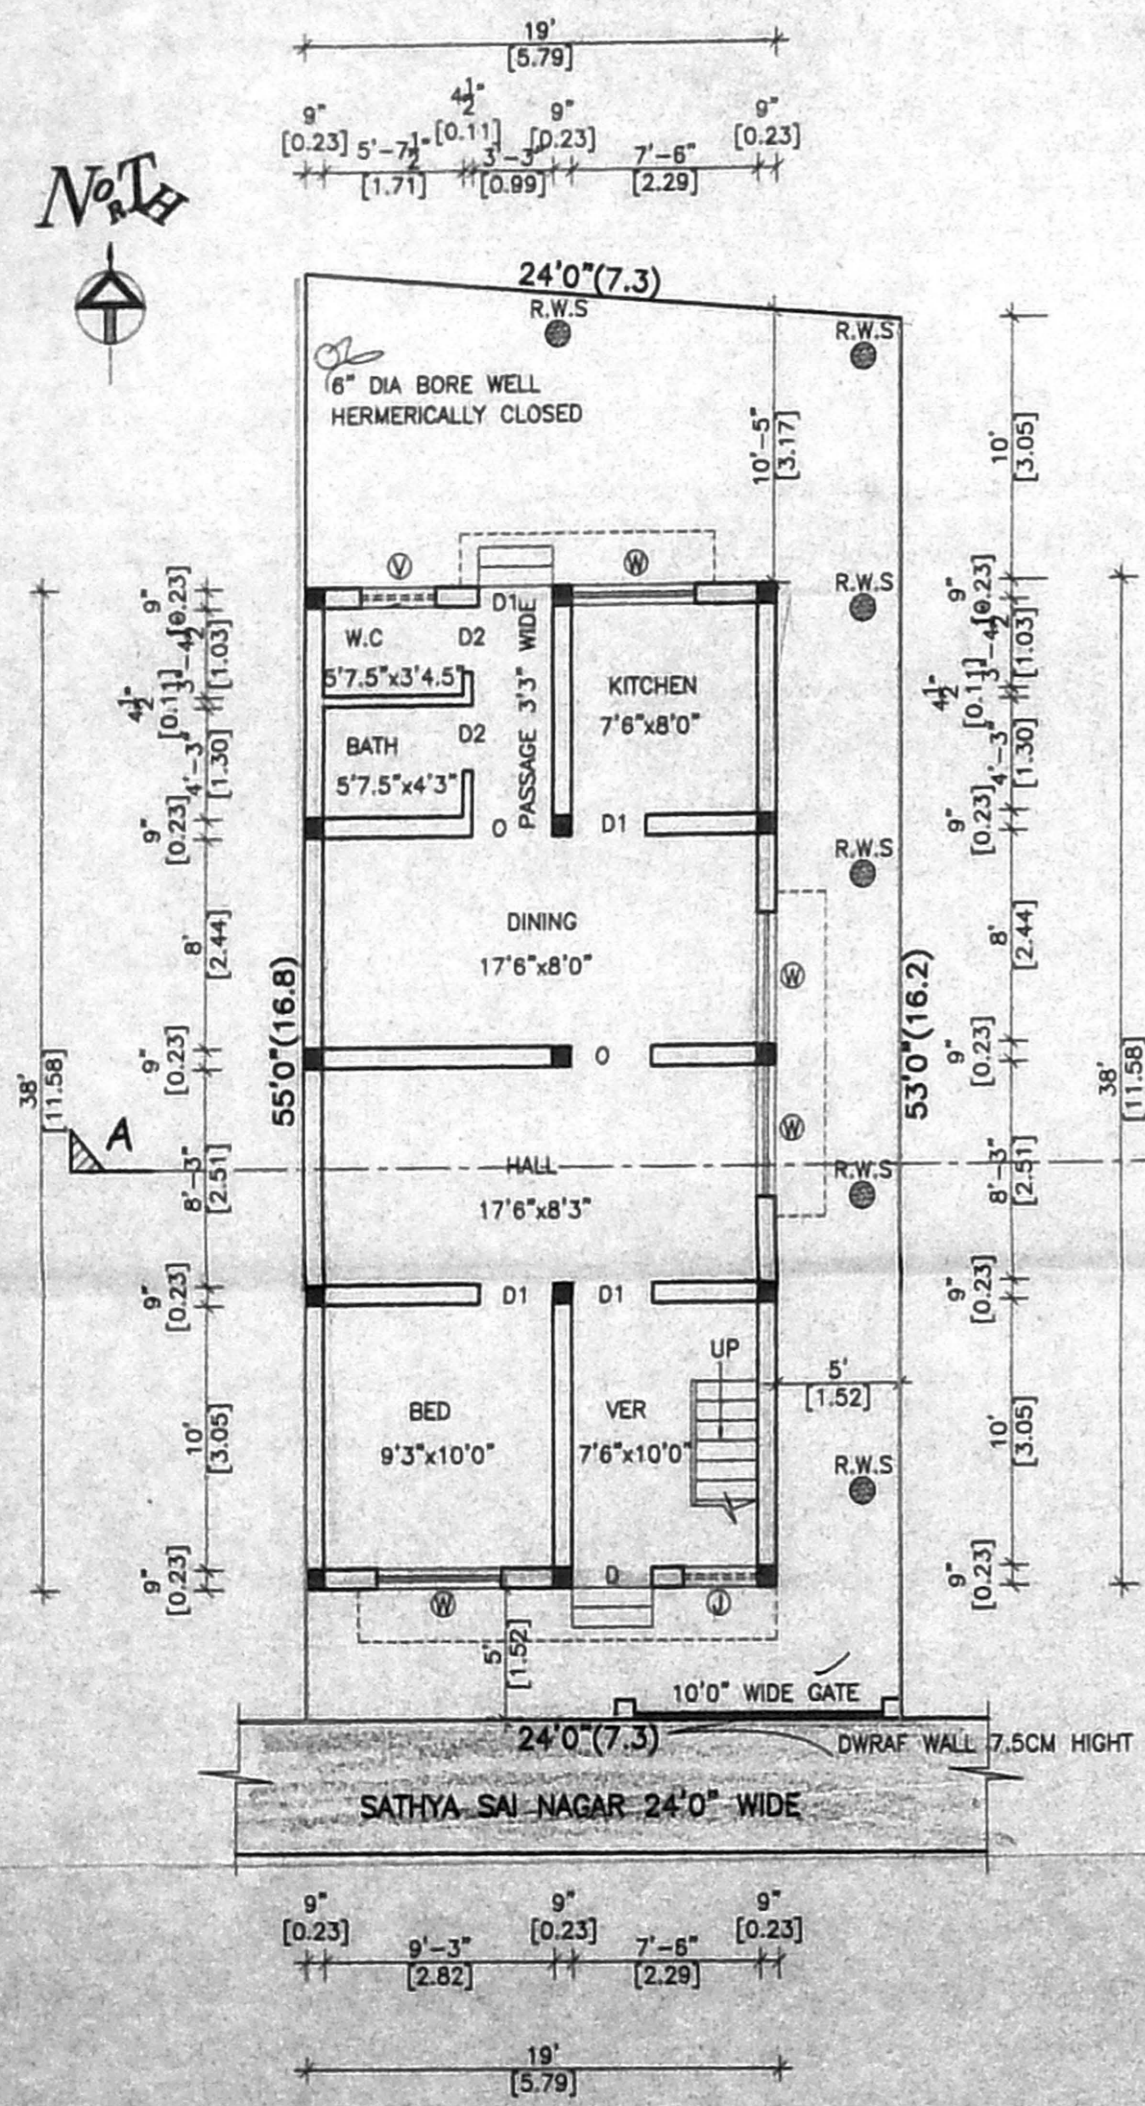


SITE/GROUND FLOOR PLAN

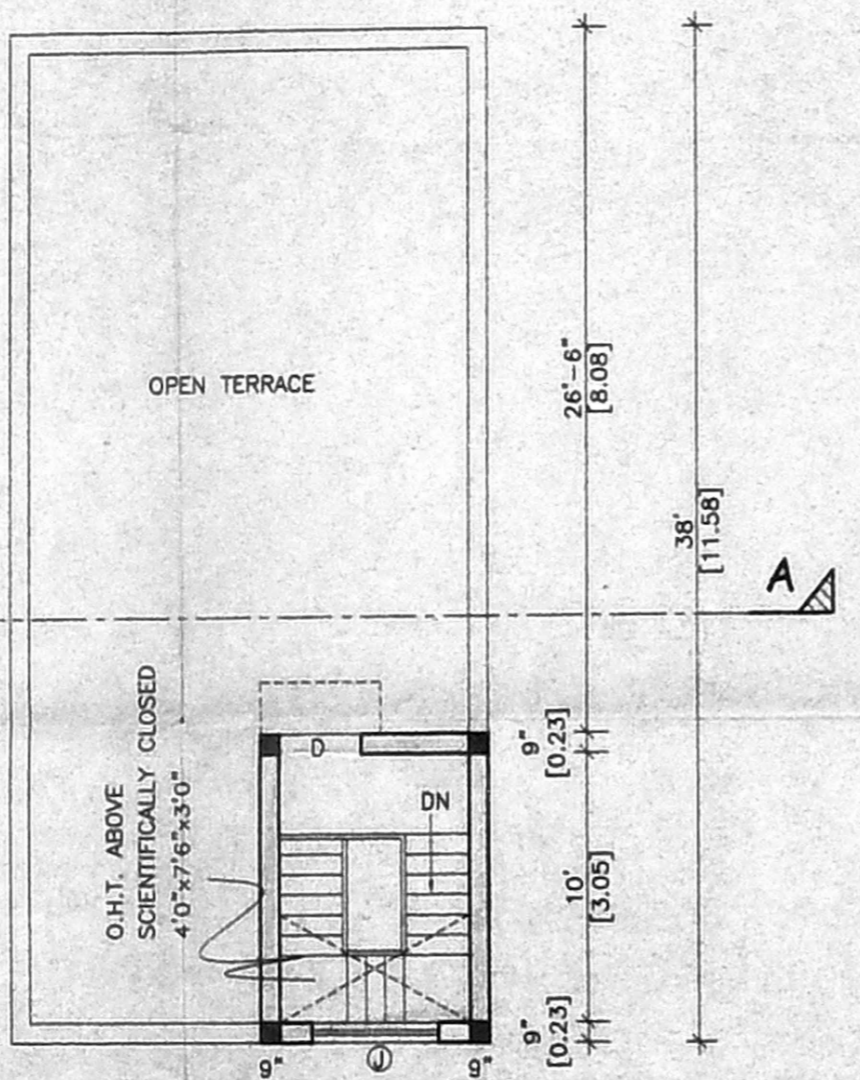

TERRACE FLOOR PLAN

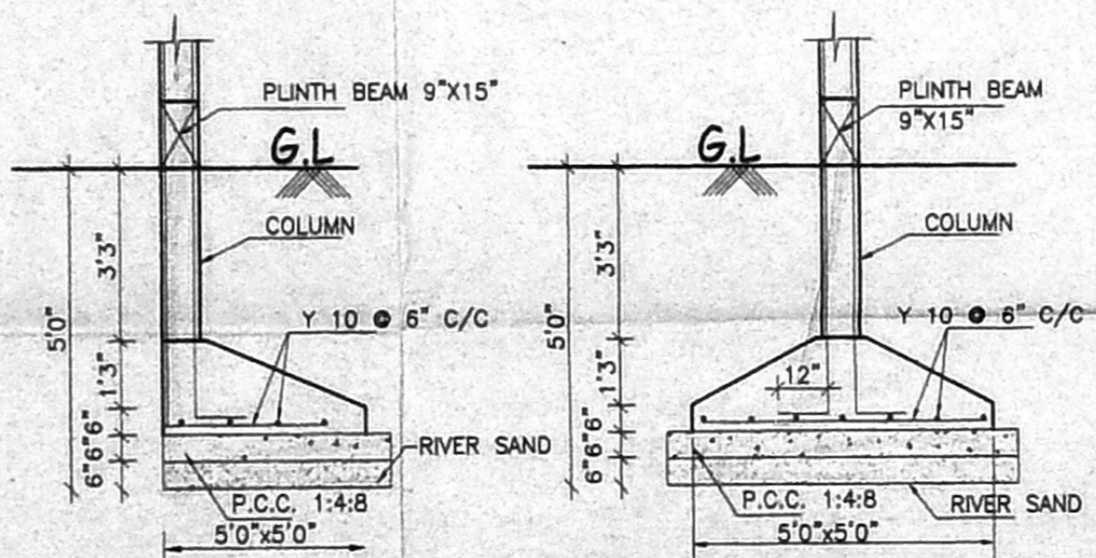

TYPICAL FOOTING DETAIL

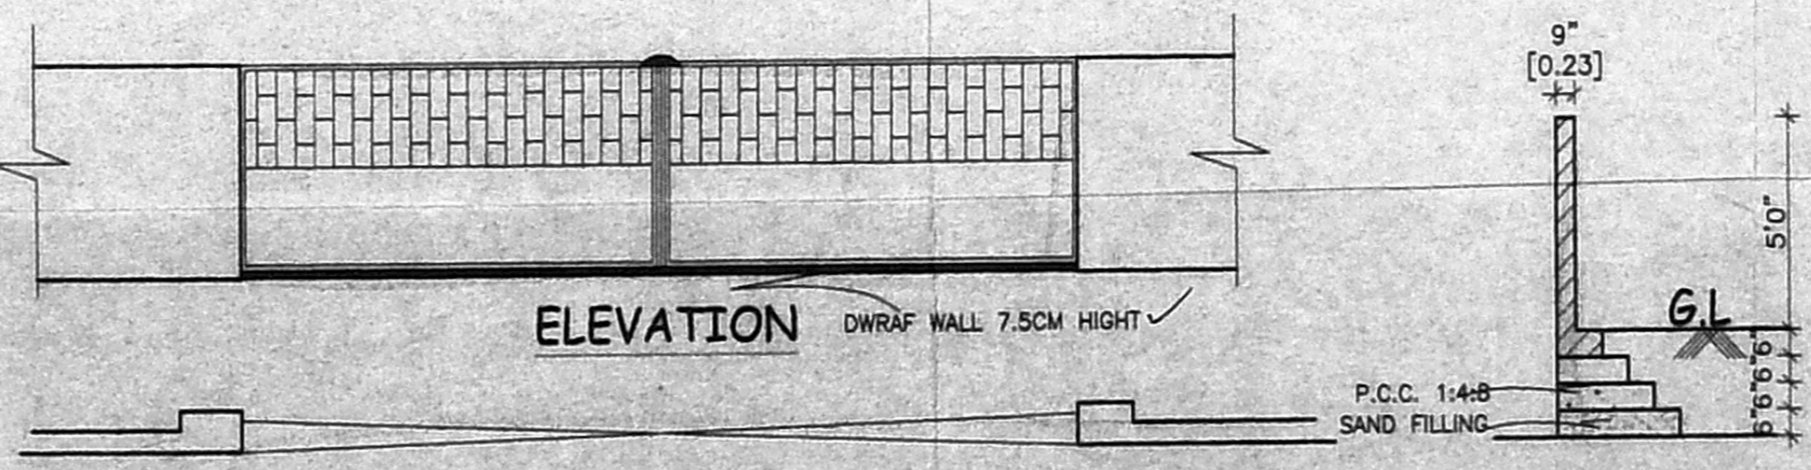

ELEVATION

SECTION

PLAN SHOWING THE PROPOSED  
CONSTRUCTION OF A RESIDENTIAL  
BUILDING AT PLOT NO. 7, PART 15212/2003  
SATHYA SAI NAGAR, KOLATHUR,  
CHENNAI.

Planning Permit No. 1000282/258/2003

APPROVED  
SUBJECT TO THE CONDITIONS IN  
THIS OFFICE LETTER.

No. 8112/2003 Date 14-8-2003

FOR MEMBER SECRETARY  
CHENNAI METROPOLITAN  
DEVELOPMENT AUTHORITY  
CHENNAI 600 008.

Scrutiny Plan / Revised Plan  
P.A.T. 9/8/2003

R.SNO. 61/27, T.S.NO. 11373,  
BLOCK NO. 31 OF KOLATHUR VILLAGE.

A.P. D.P.

SCALE - 1" = 8' 0" (1: 100)

JOINERIES:-

D	DOOR	3'3" X 7'0"
D1	DOOR	3'0" X 7'0"
D2	DOOR	2'6" X 7'0"
W	WINDOW	5'0" X 4'6"
V	VENTILATOR	2'0" X 2'0"
J	JALLY	3'3" X 2'0"

AREA STATEMENT:-

	SQ. FT	SQ. MT
PLOT EXTENT	1296.00	120.44
GROUND FLOOR	722.00	67.10
HEAD ROOM	103.50	9.61
TOTAL AREA	825.50	76.71
PLOT COVERAGE	55.70 %	
F.S.I	0.63	

COLOUR INDEX:-

PROPOSED		ROAD/STREET	
BOUNDARY			

FILE NAME:- 00245

*D. Radhakrishnan*  
*J. Srinivasulu*

OWNER:-

*Srinivasulu*

Er. V. SRINIVASULU, L.C.E.  
Asst. Executive Engineer (Retd)  
Consulting Civil Engineer  
CLASS I LICENSED SURVEYOR  
CORPORATION OF CHENNAI  
REGD. NO 32  
OLD No.17, NEW No.6,  
NEW COLONY MAIN STREET,  
WEST SAIDAPET, CHENNAI-15.

LICENSED SURVEYOR:-