


PLAN SHOWING THE PROPOSED CONSTRUCTION
 OF A RESIDENTIAL BUILDING AT PLOT NO.3 [EASTERN SIDE PART] OF
 RAJA SHANMUGAM NAGAR 3RD STREET IN S.NO:465 [PART] OF
 THIRUVOTTIYUR VILLAGE, THIRUVOTTIYUR MUNICIPAL LIMIT, CHENNAI-19.


OFFICE COPY

SCALE: 1:100.


A/001029/049/04
 Planning Permit No. 049/04
APPROVED
 SUBJECT TO THE CONDITIONS IN
 THIS OFFICE LETTER
 No. A/15373/03 Dtd. 11-02-04
 FOR MEMBER SECRETARY
 CHENNAI METROPOLITAN
 DEVELOPMENT AUTHORITY
 CHENNAI - 600 008.

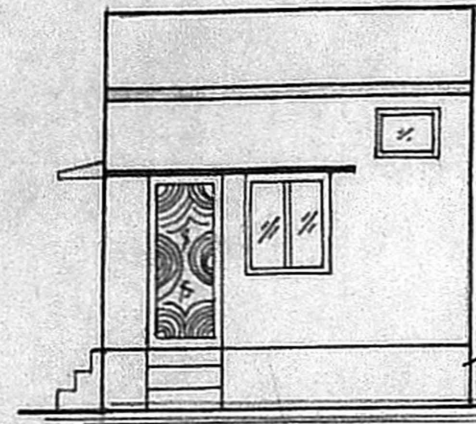


ELEVATION

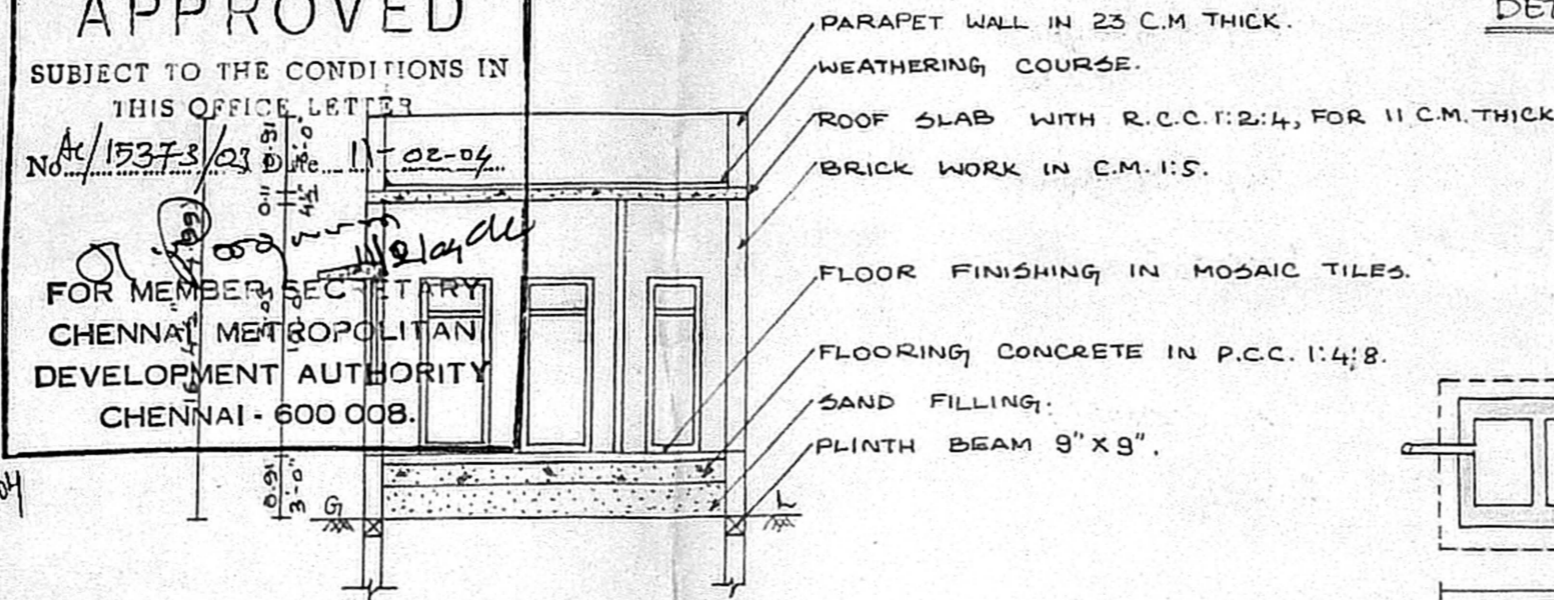

SECTION ON "AB"

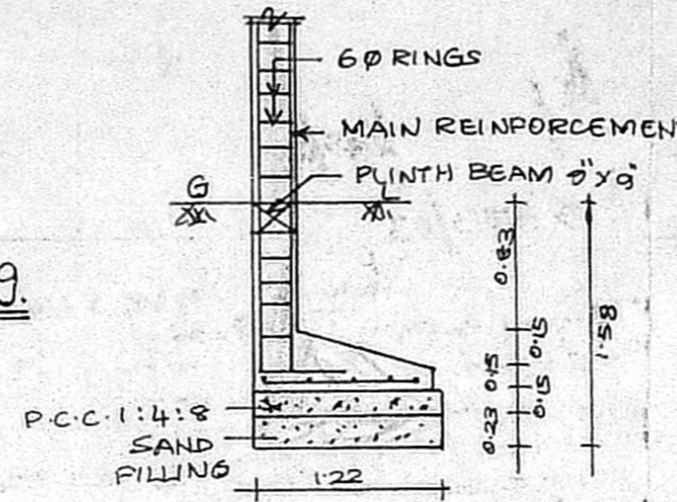


ENDWALL FOUNDATION DETAILS

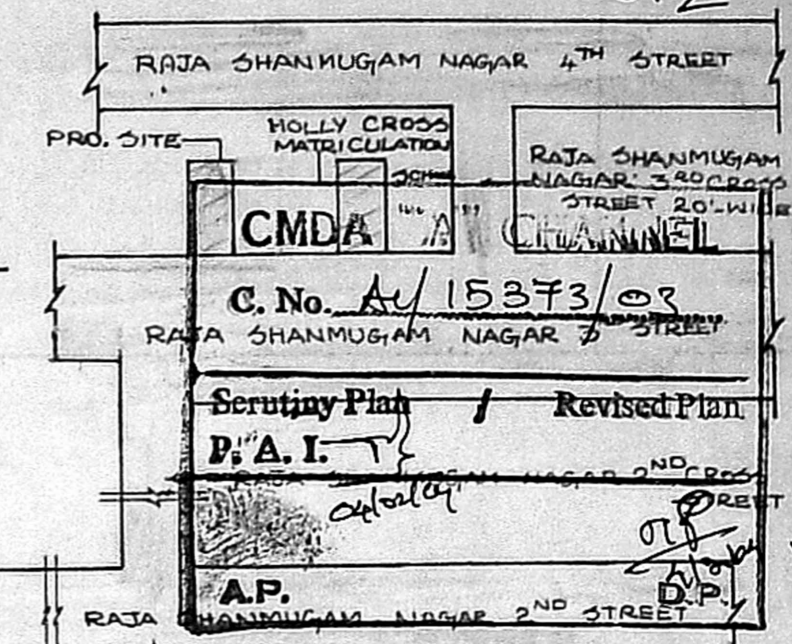


KEY PLAN


NOT TO SCALE

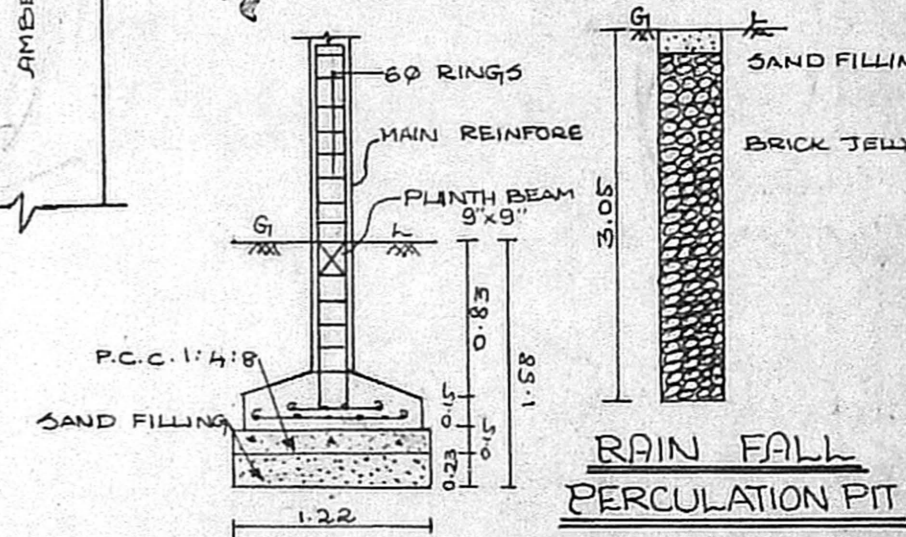


RAIN FALL PERCOLATION PIT

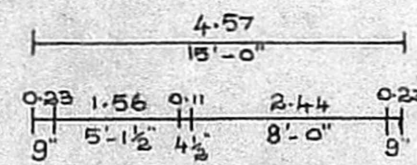

DWARF WALL DETAILS (NTS)

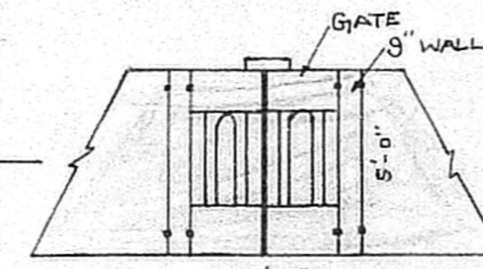

PLAN

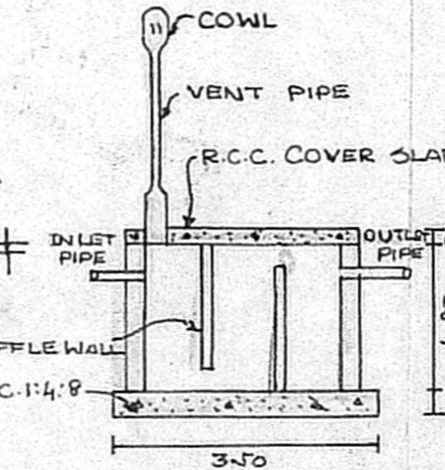

SECTION OF SEPTIC TANK

COLUMN FOUNDATION DETAILS

JOINERY DETAILS

	MTS	FTS
D - DOOR	1.00 X 2.13	3'-3" X 7'-0"
D ₁ - DOOR	0.91 X 2.13	3'-0" X 7'-0"
D ₂ - DOOR	0.76 X 2.13	2'-6" X 7'-0"
W - WINDOW	1.22 X 1.22	4'-0" X 4'-0"
V - VENTILATOR	0.91 X 0.61	3'-0" X 2'-0"


AREA STATEMENTS

SITE AREA	1175 SQ. FT	109.20 SQ. M
PRO. CONSTRUCTION AREA	565.50 SQ. FT	52.55 SQ. M
PLOT COVERAGE	48.12 %	
F.S.I.	0.48	
TREAD - 0.25	RISE - 0.175	WIDTH - 0.91


- PROPOSAL
- EXG. ROAD
- SITE BOUNDARY

NOTE


ALL MEASUREMENTS ARE IN METRES & FEET.

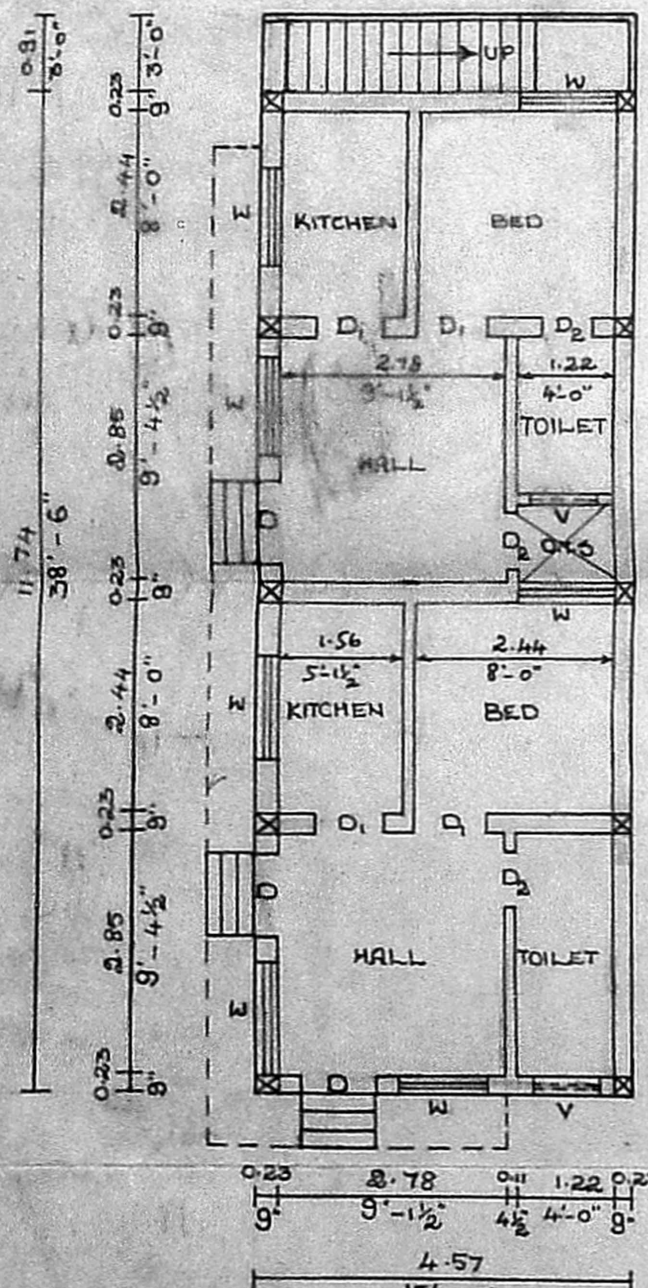

GROUND FLOOR PLAN

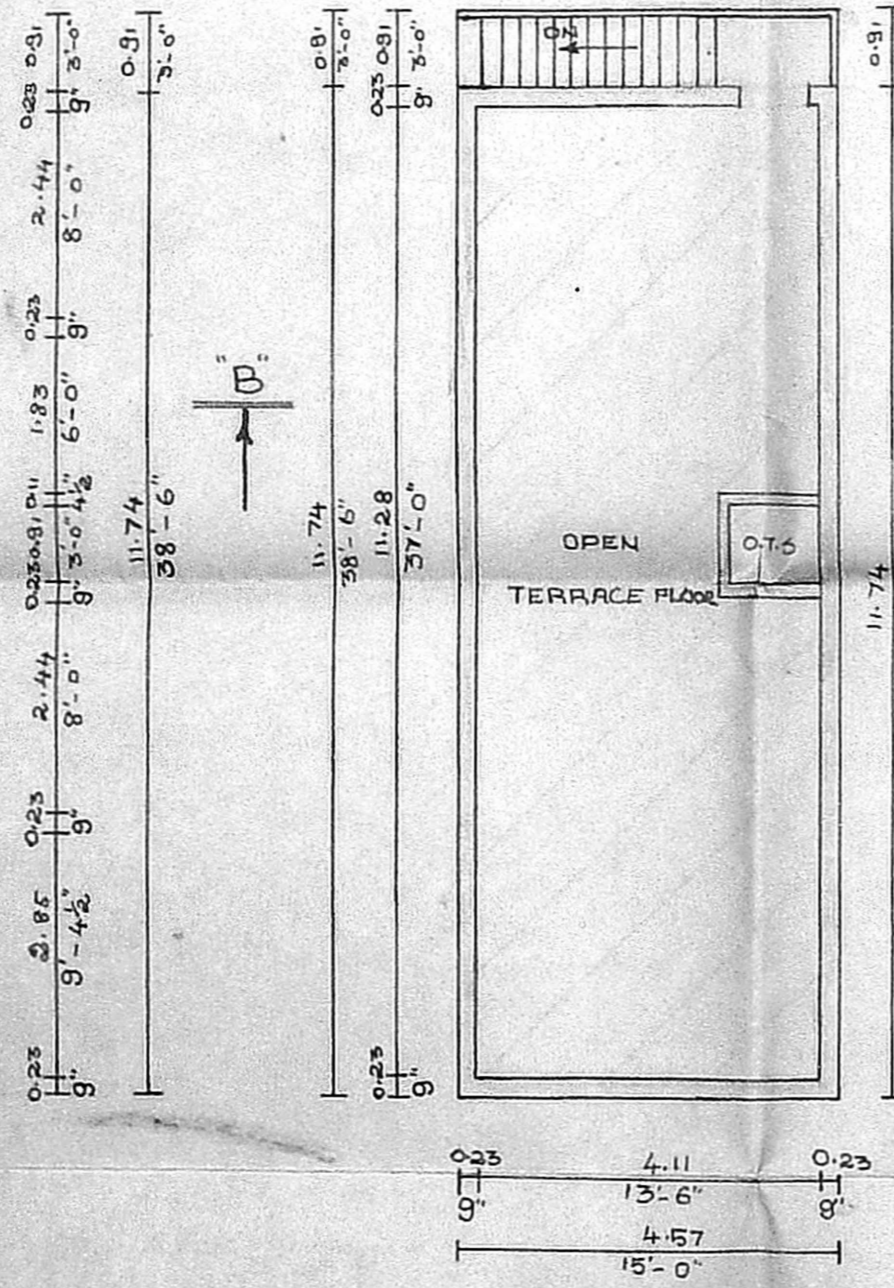

TERRACE FLOOR PLAN

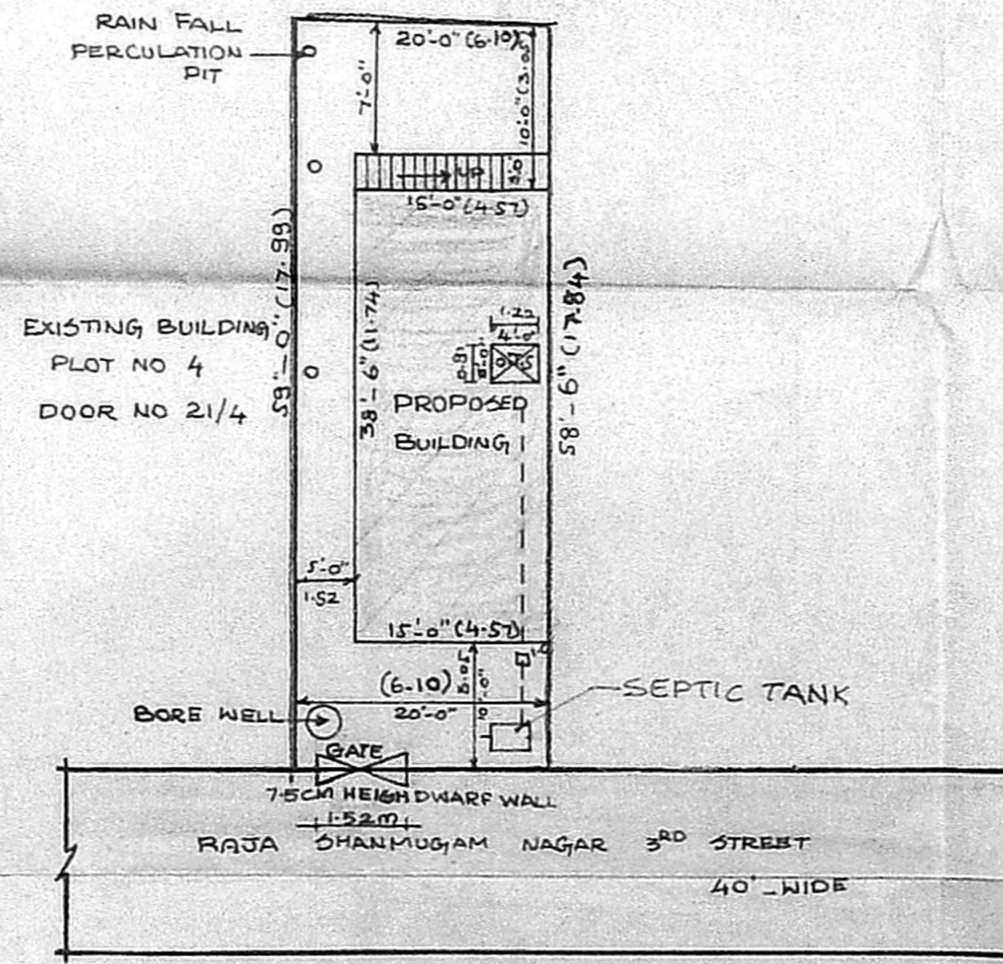

SITE PLAN ✓

SCALE 1:200

S. Murali
 Licensed Surveyor

Thiruvottiyur Municipality
 Madhavaram Municipality
 Off. 188, T. H. Rd. Ms-19
 Resi 6-D, Amsurgarden Ist. B
 Thiruvottiyur, Madras-10

OWNER