



PLAN SHOWING THE PROPOSED CONSTRUCTION OF RESIDENTIAL BUILDING AT SURVEY NOS 34/B/1 & 34/B 1A AS PER PATTAS SURVEY NOS 34B/1B2 & 34B/1A2 OF NO.124, RAJAKILPAKKAM VILLAGE, SEMBAKKAM TOWN PANCHAYAT, TAMBARAM TALUK, KANCHEEPURAM DISTRICT.


SCALE 1:100
 Planning Permit No. 115556/03 / 17-7-2003
APPROVED
 SUBJECT TO THE CONDITIONS IN THIS OFFICE LETTER
 No. 115556/03 / 17-7-2003
 Date 17-7-2003
 FOR MEMBER SECRETARY
 CHENNAI METROPOLITAN
 DEVELOPMENT AUTHORITY
 CHENNAI - 600 008

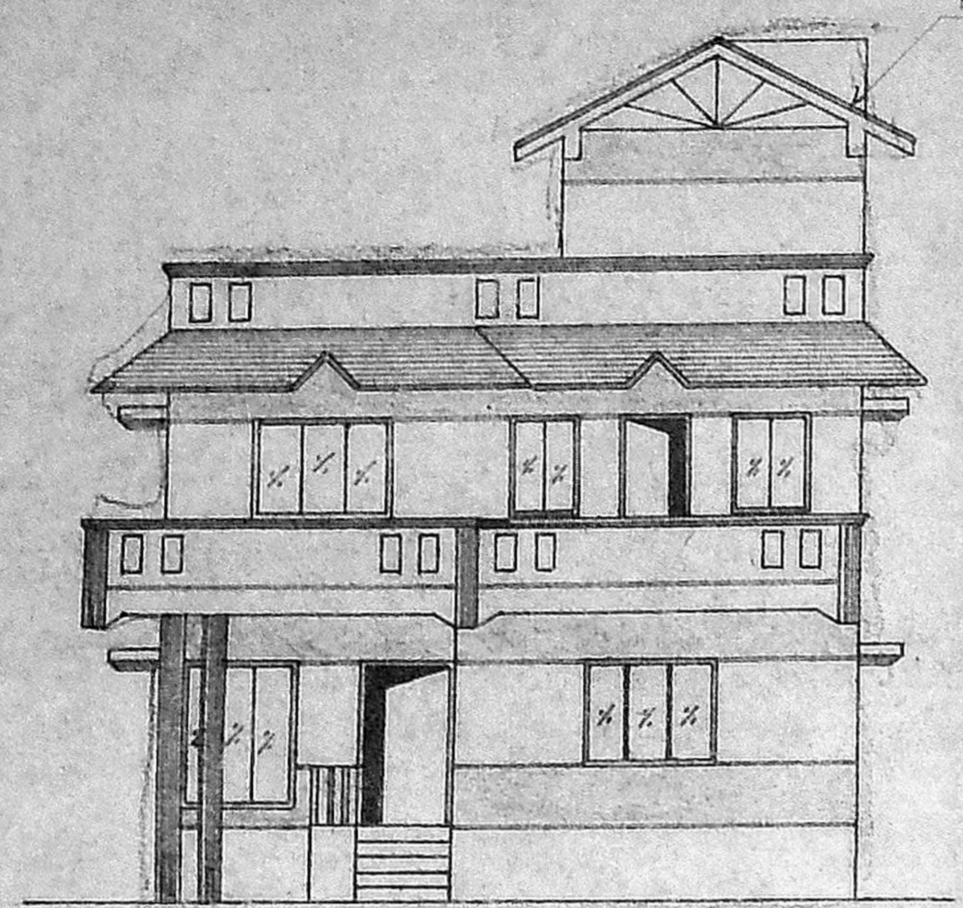


FRONT ELEVATION

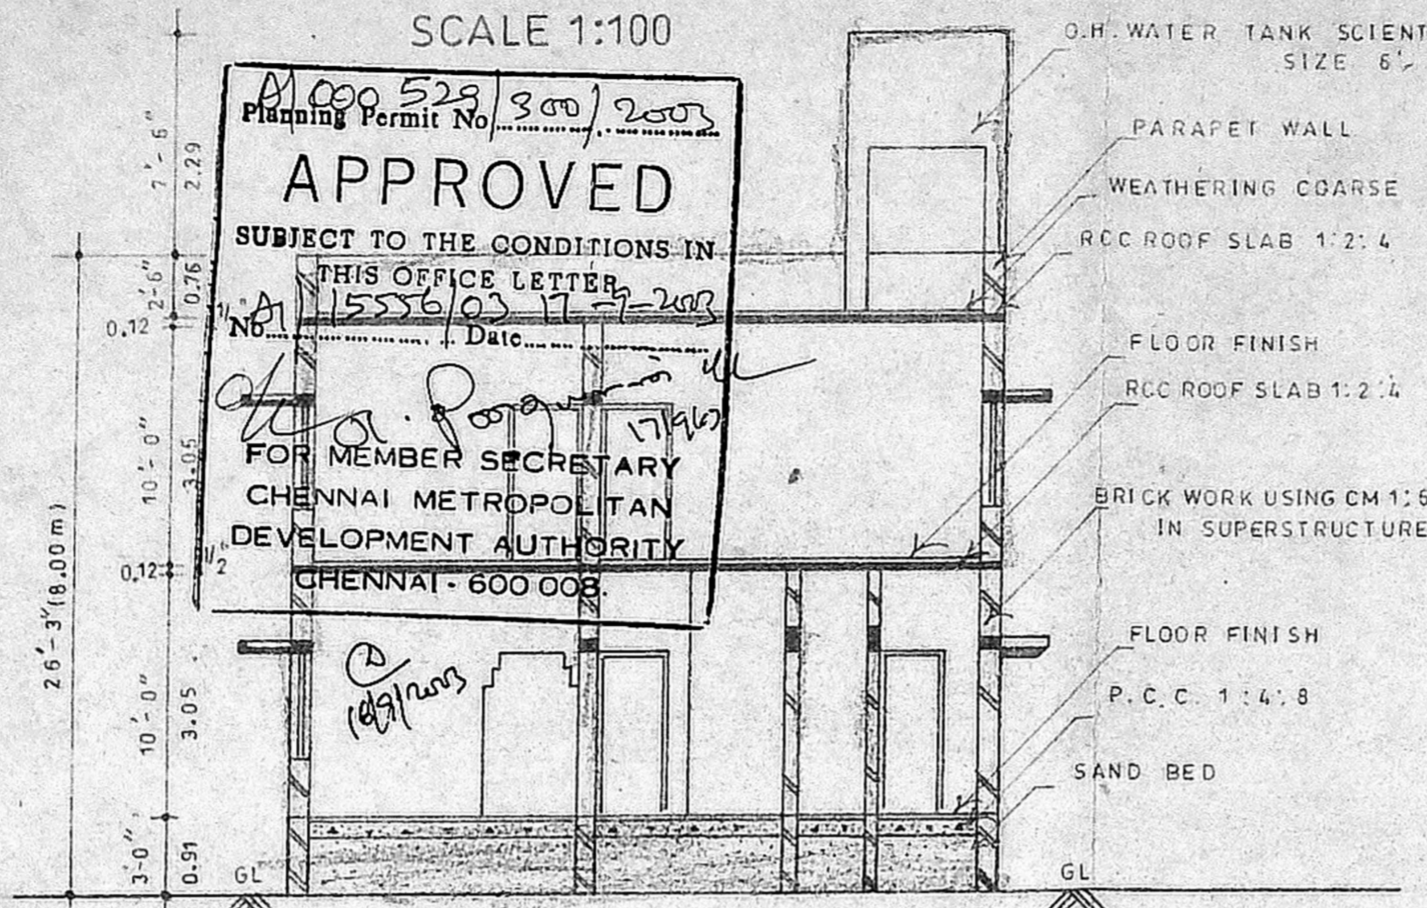


SECTION ON XY

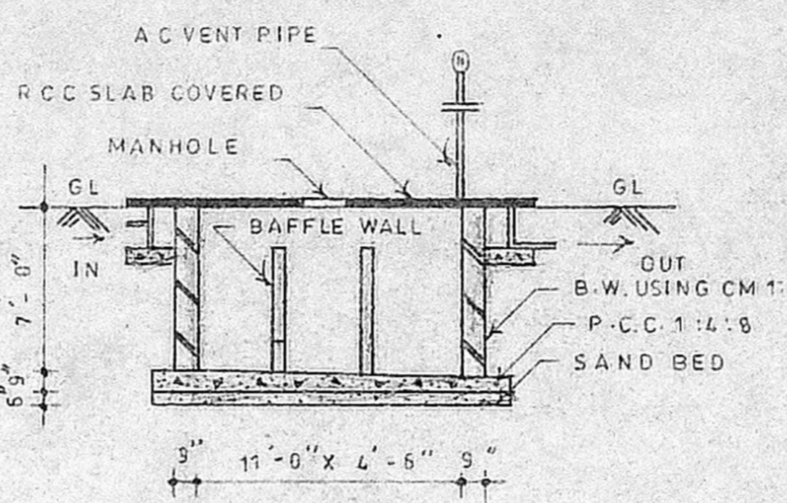


SECTION OF SEPTIC TANK

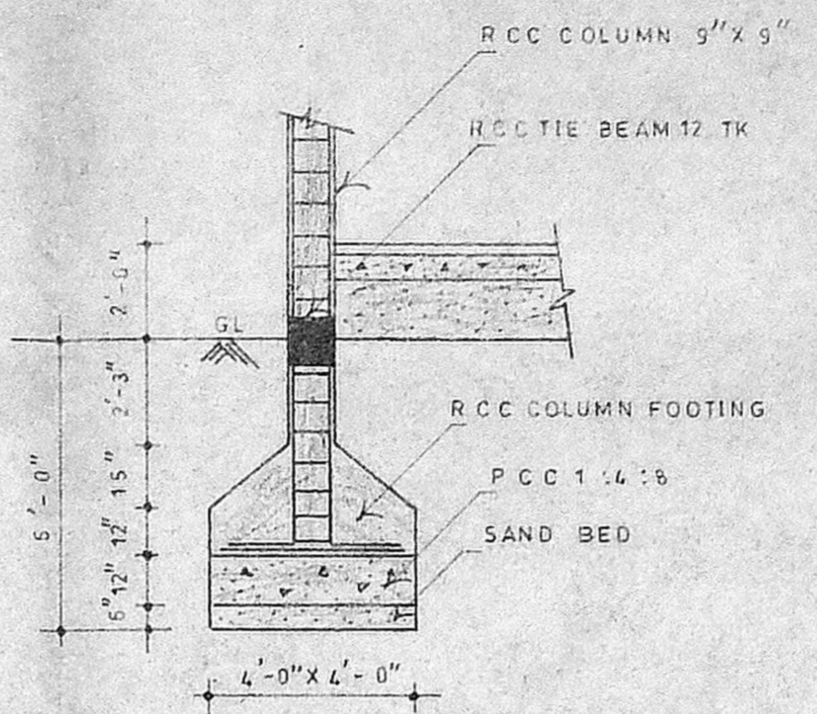


RCC COLUMN FOUNDATION DETAILS
SCALE 1:50

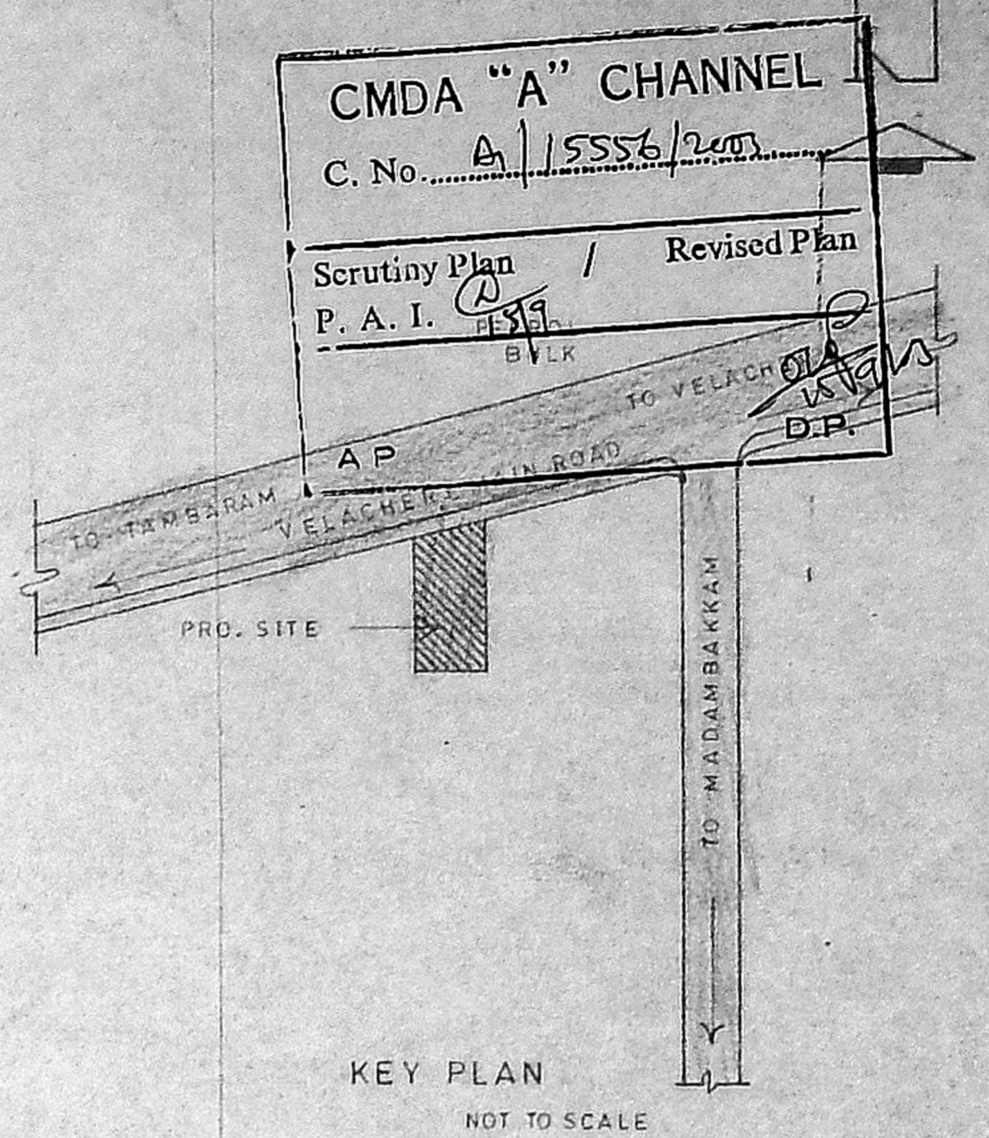


KEY PLAN
NOT TO SCALE

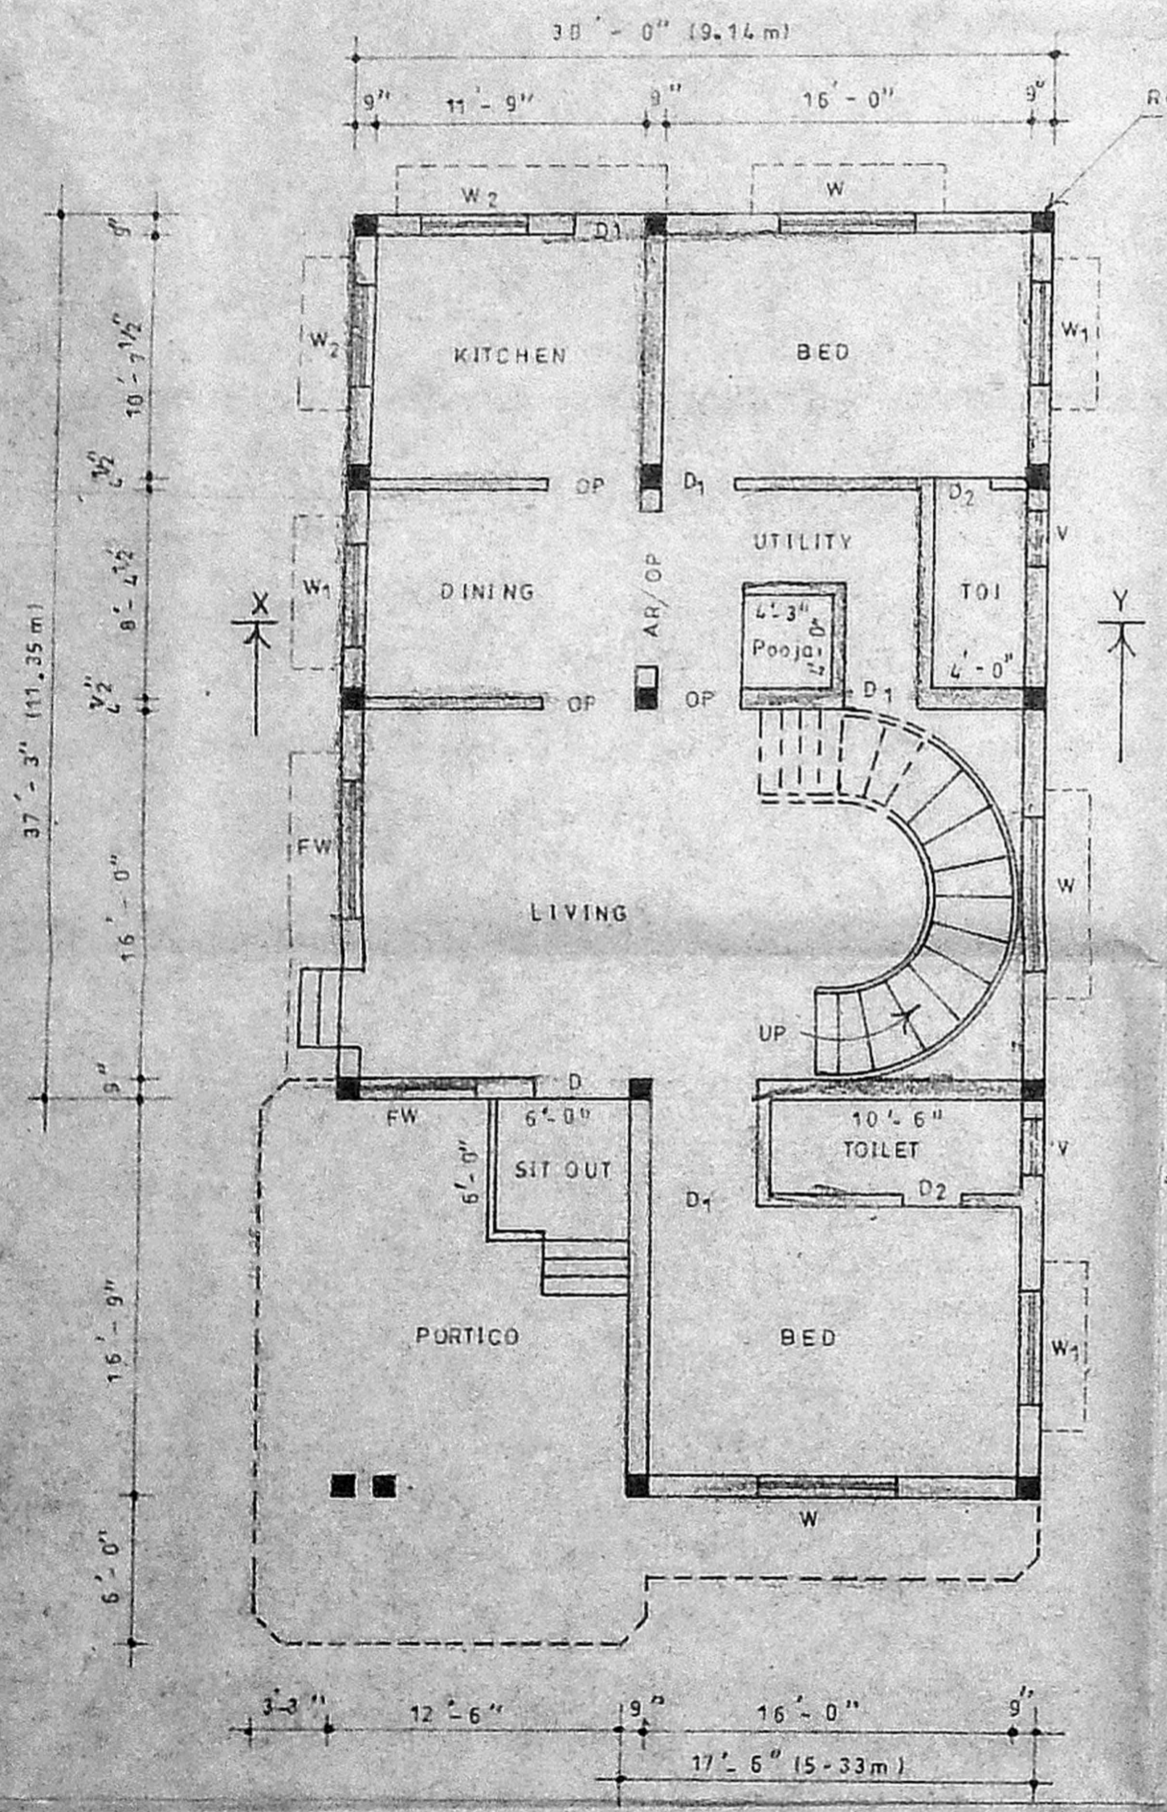


GROUND FLOOR PLAN

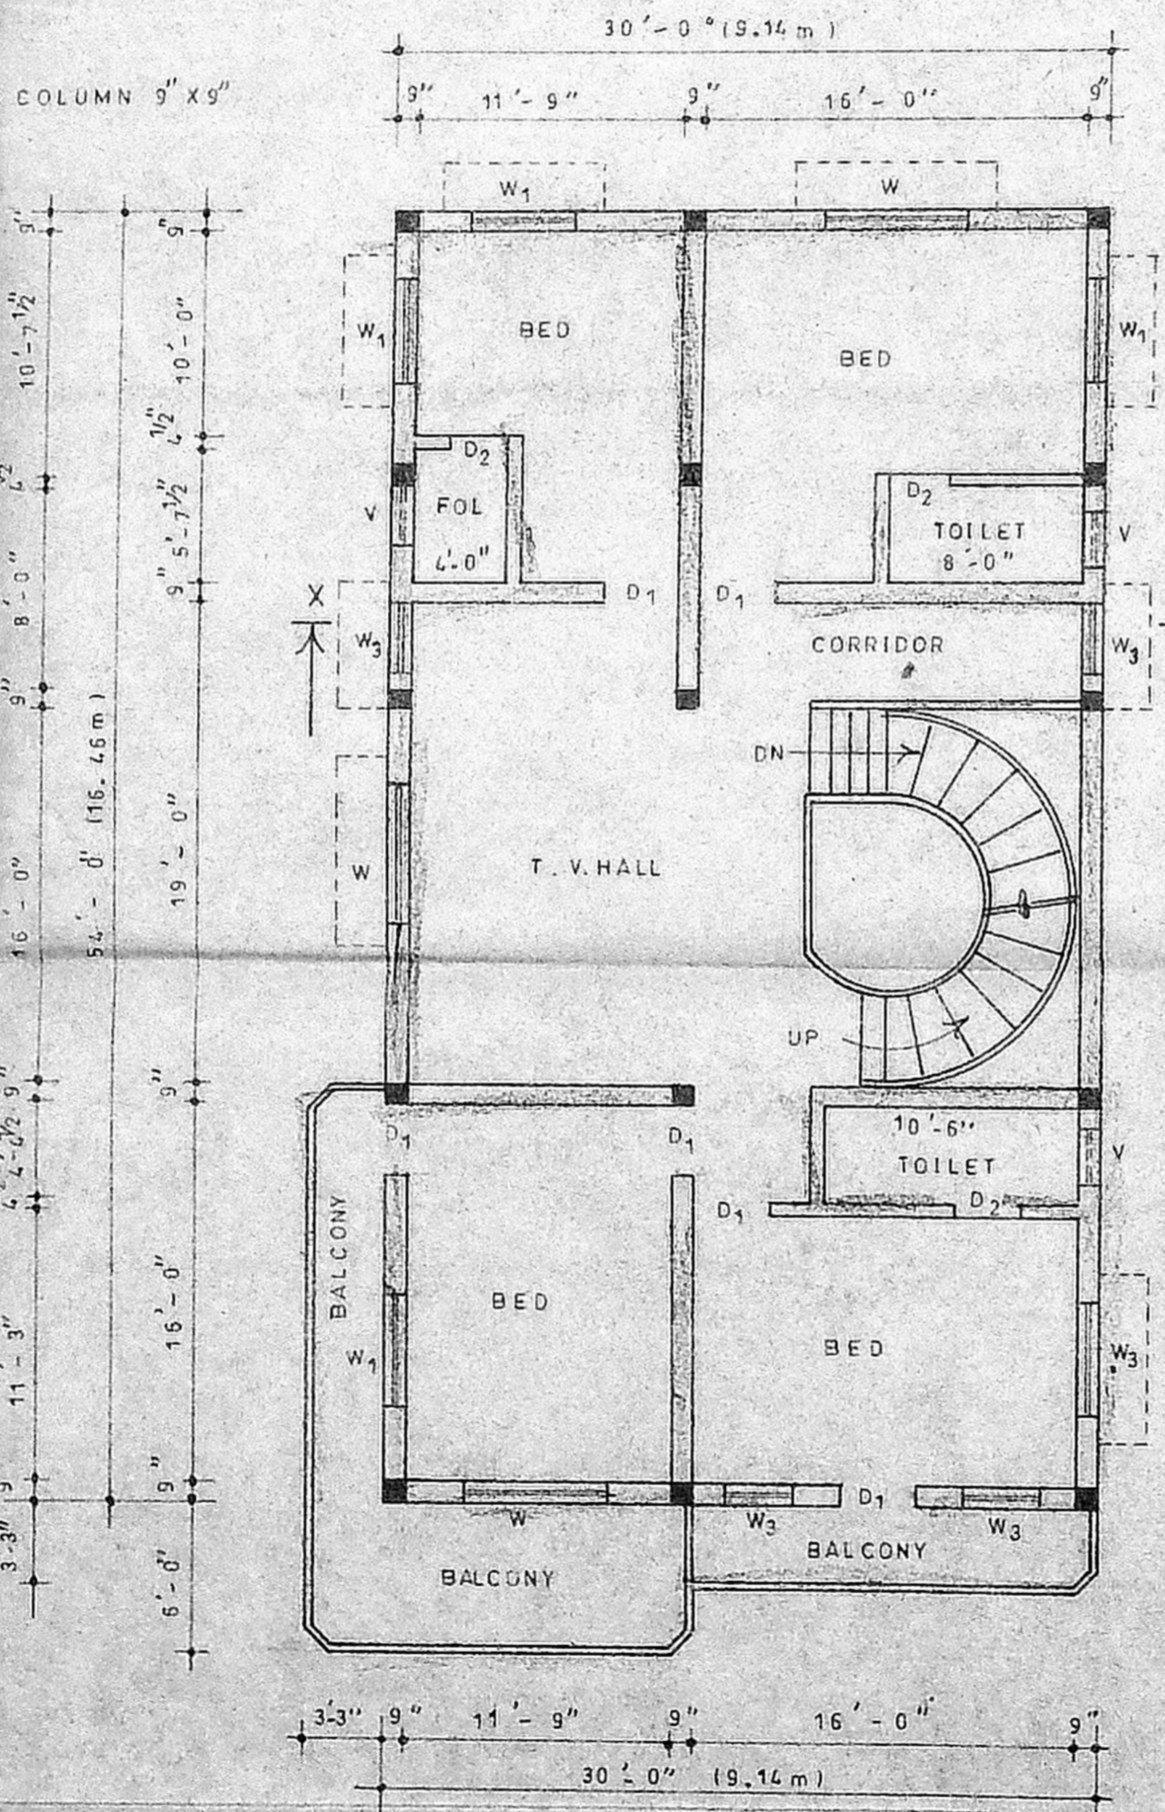


FIRST FLOOR PLAN

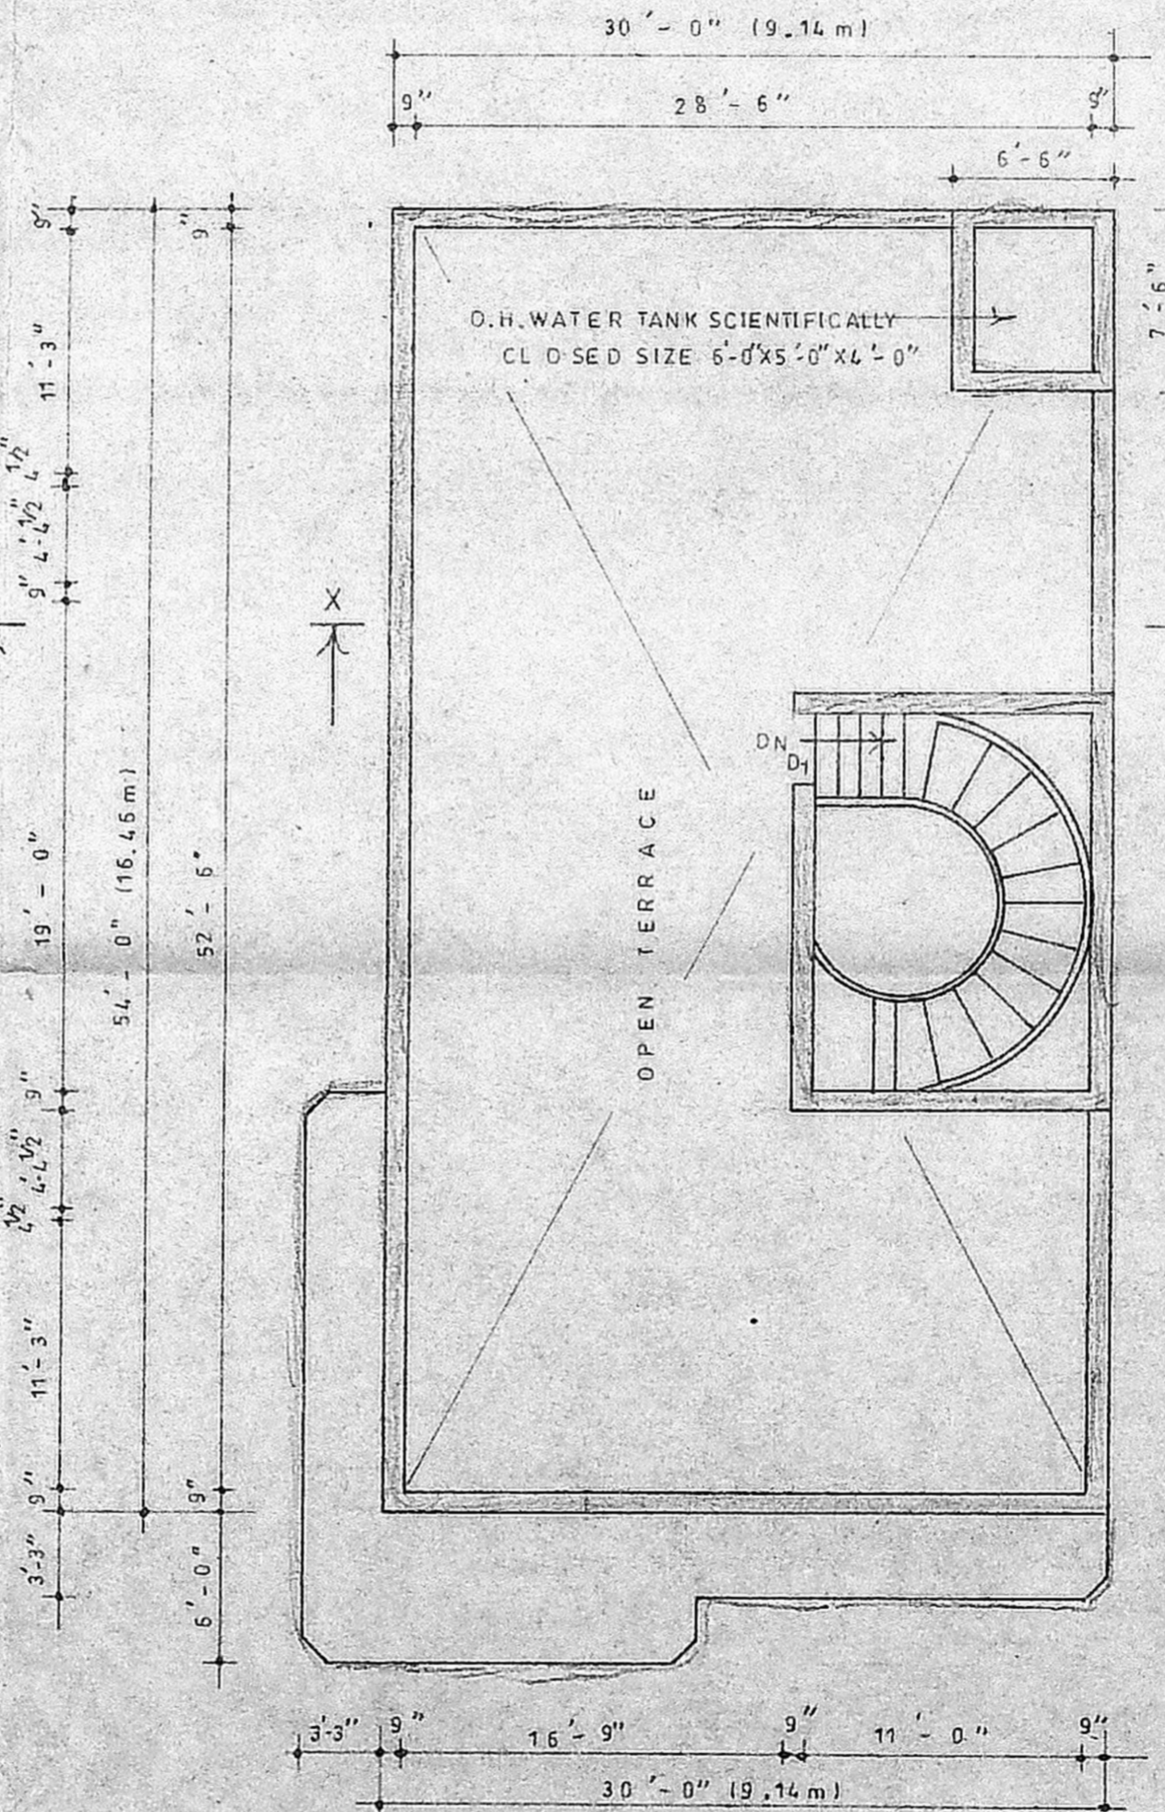


TERRACE FLOOR PLAN

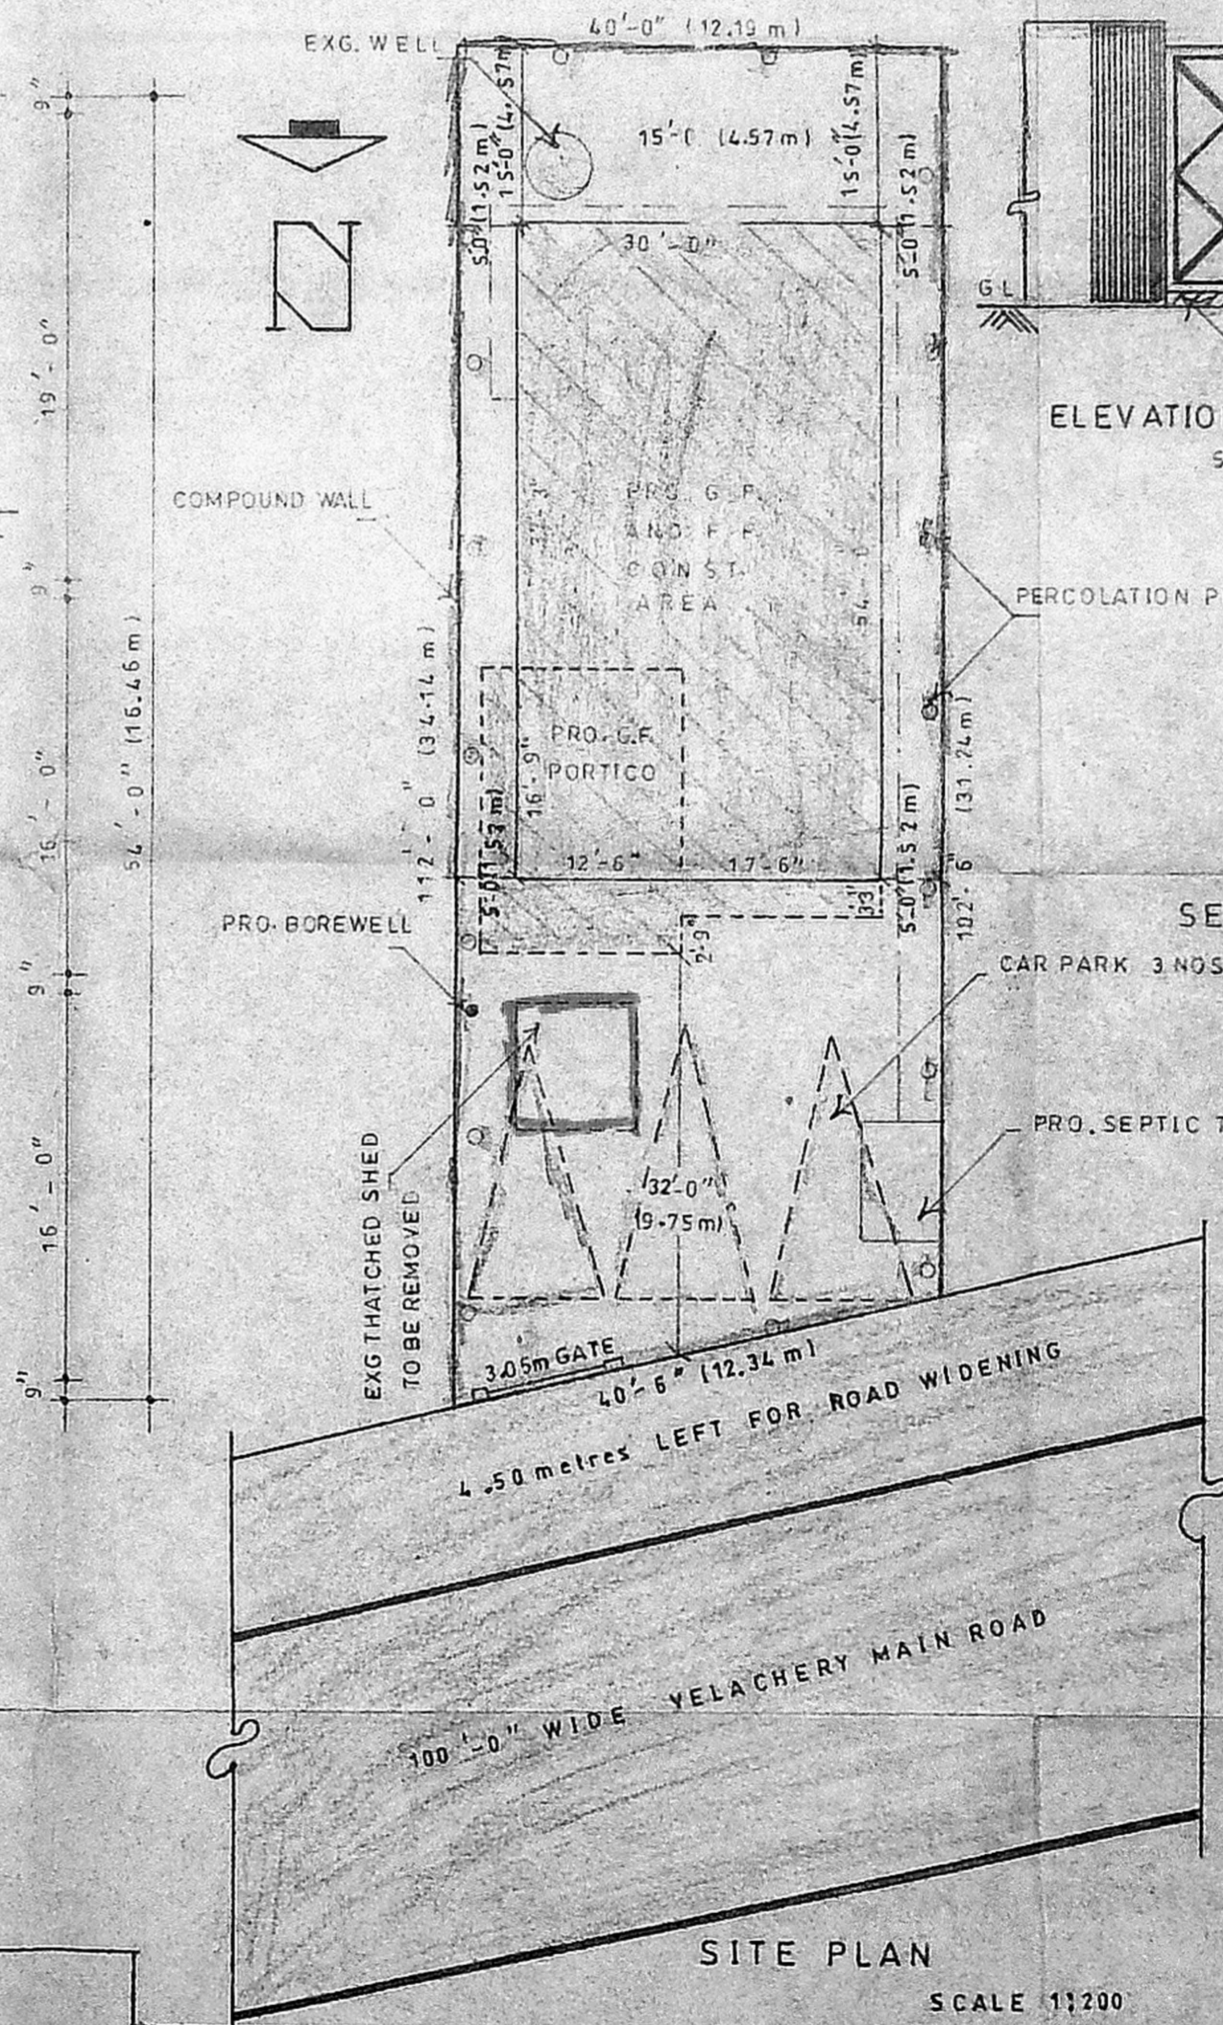


SITE PLAN
SCALE 1:200

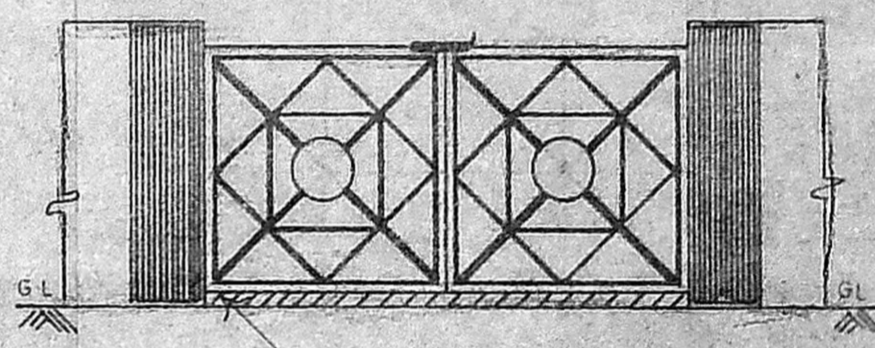

ELEVATION OF COMPOUND GATE
SCALE 1:50

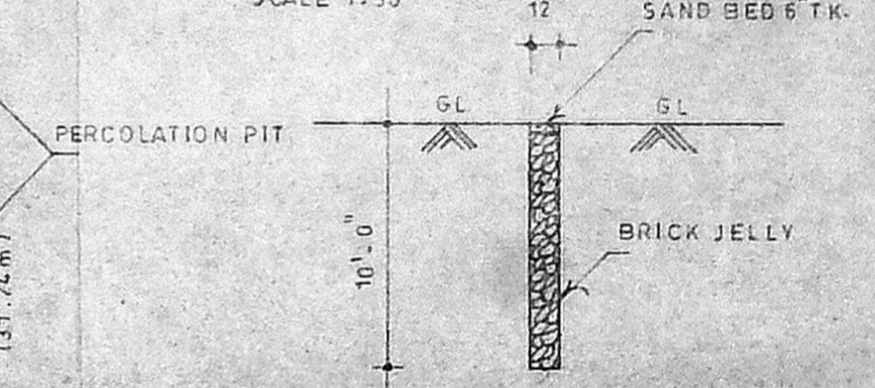

SEC. OF RAIN WATER PERCOLATION PIT

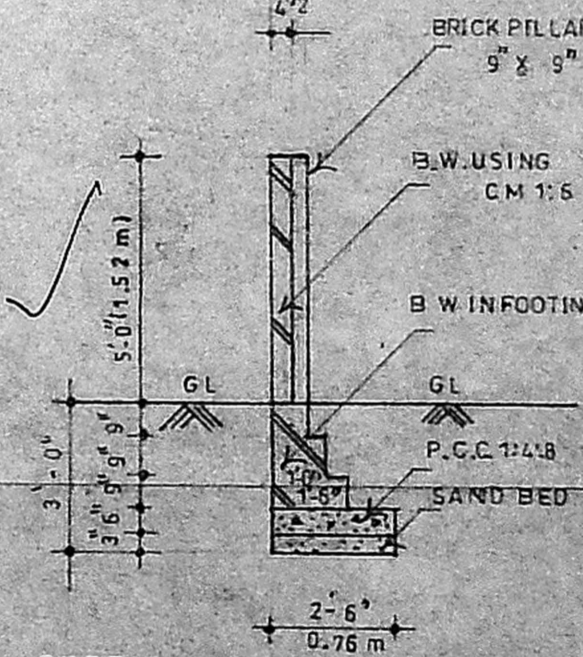

SECTION OF COMPOUND WALL
SCALE 1:50

EXTENT	SQ. FEET.	SQ. MTS.
1. TOTAL PLOT AREA	4254.00	394.77
2. PRO. GROUND FLOOR AREA	1410.00	130.00
3. PRO. G.F. PORTICO AREA	355.00	33.07
4. PRO. FIRST FLOOR AREA	1830.00	169.00
5. TOTAL FLOOR AREA	3240.00	299.00
6. PLOT COVERAGE	43%	
7. F.S.I. AREA	0.76	

JOINERY	DOOR	WINDOW
1. DOOR	D	4' - 0" X 7' - 0"
2. DO	D ₁	3' - 0" X 7' - 0"
3. DO	D ₂	2' - 6" X 7' - 0"
4. FRENCH WINDOW	FW	5' - 0" X 6' - 6"
5. WINDOW	W	6' - 0" X 4' - 6"
6. DO	W ₁	4' - 6" X 4' - 6"
7. DO	W ₂	4' - 6" X 3' - 0"
8. DO	W ₃	3' - 0" X 4' - 6"
9. VENTILATOR	V	2' - 6" X 2' - 0"
10. OPENING	AR, OP	6' - 0" X 7' - 0"
11. DO	OP	4' - 0" X 7' - 0"

COLOUR INDEX	BOUNDARY LINE	PRO. CONSTRUCTION	EXG. TO REMOVE	ROAD
(Symbol)	(Symbol)	(Symbol)	(Symbol)	(Symbol)

DESIGNED BY
DIVINE DESIGNS
 ENGINEERS & CONSULTANTS
 30A, EARIKKARAI STREET,
 EAST TAMBARAM,
 CHENNAI - 59.

STAIRCASE DETAILS
 WIDTH 4' - 0"
 TREAD 1' - 0" TO 2' - 0"
 RAISE 0' - 7"

Owner
 (DR. S. ALAGIANAMBI)

R. SURESHKUMAR, D.C.E.
 Consulting Engineer
 Licensed Surveyor
 TAMBARAM MUNICIPALITY
 2/172, SELVAVINAYAGAR KOIL ST.,
 PADAPPALI - 601 301
 Ph: 9541112749 Mobile: 11723294
 Licensed sur/2749