

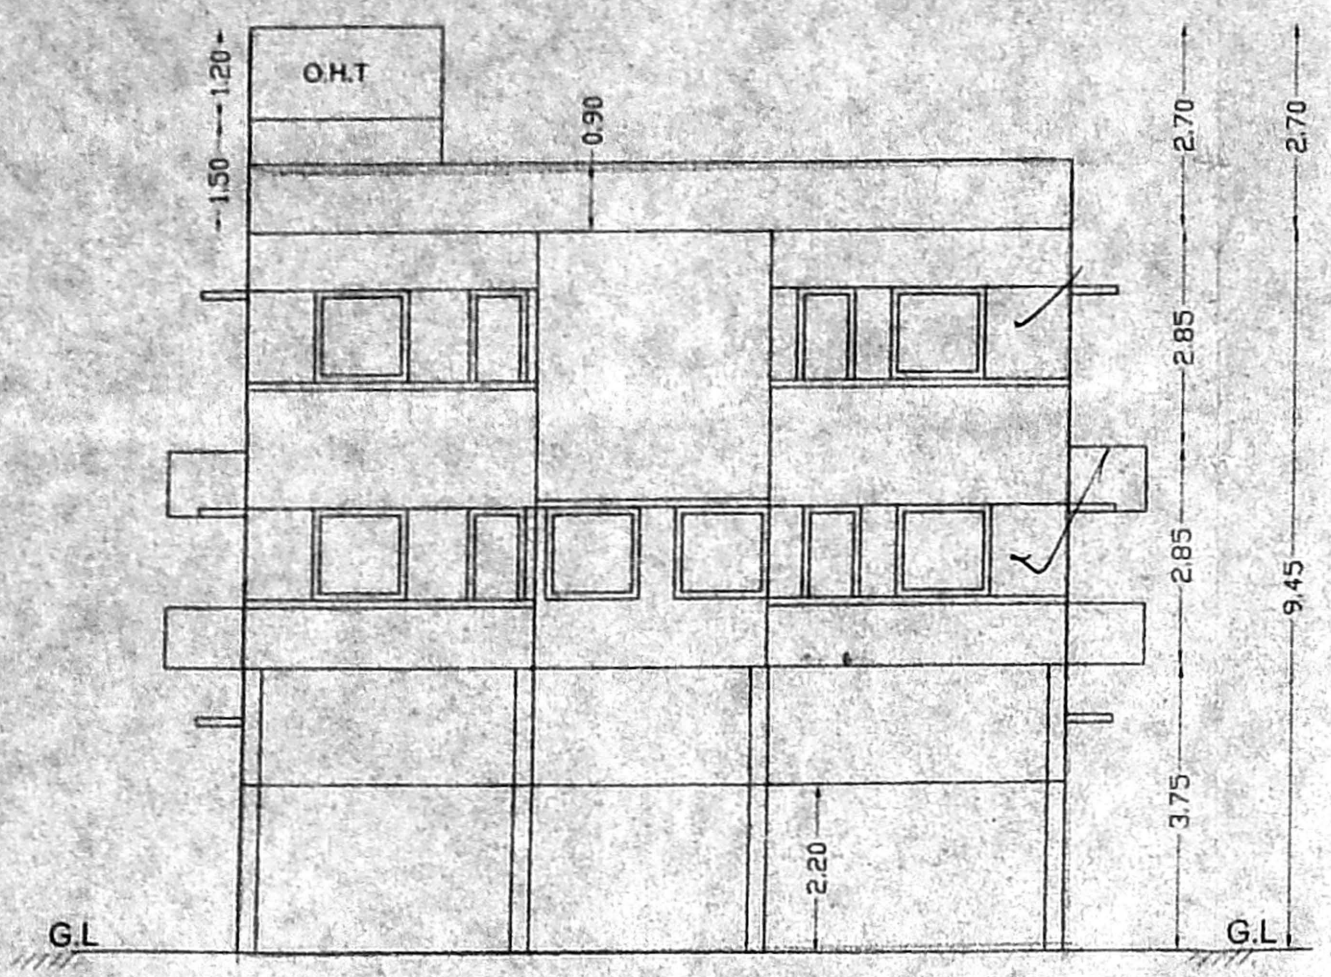


- C. No. A/16786/03
- R.C.C FOOTING & COLUMN IN CONCRETE 1:2:4
  - SCRUTINY PLAN 2. SUPER STRUCTURE BRICKWORK SET IN cm 1:5
  - R.C.C 1:2:4 FOR LINTELS, BEAMS & SLABS
  - P.C.C 1:5:10 FOR FLOOR LEVELLING COURSE
  - P.C.C 1:5:10 IN BASEMENT FOR FOUNDATION
  - JOINERY WITH GLASS GLAZED DOORS & T.M. GLAZED WINDOWS & VENTILATORS
  - 3 COATS OF CEMENT PAINT TO INSIDE & OUT SIDE WALLS
  - 2 COATS OF ENAMEL PAINTS OVER ONE COAT OF PRIMER FOR JOINERY, GRILLEWORK, ETC.
  - WEATHERING COURSE OVER ROOF SLAB 3" THICK WITH BRICK JELLY LIME CONCRETE AND ONE LAYER OF PRESSED TILES ON TOP

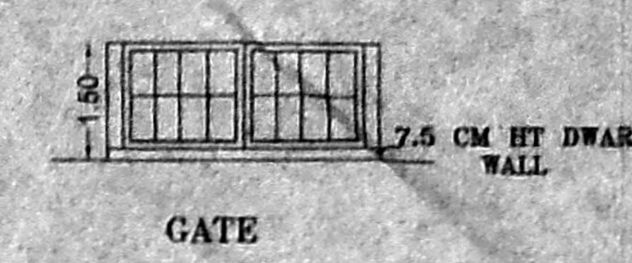


FRONT ELEVATION

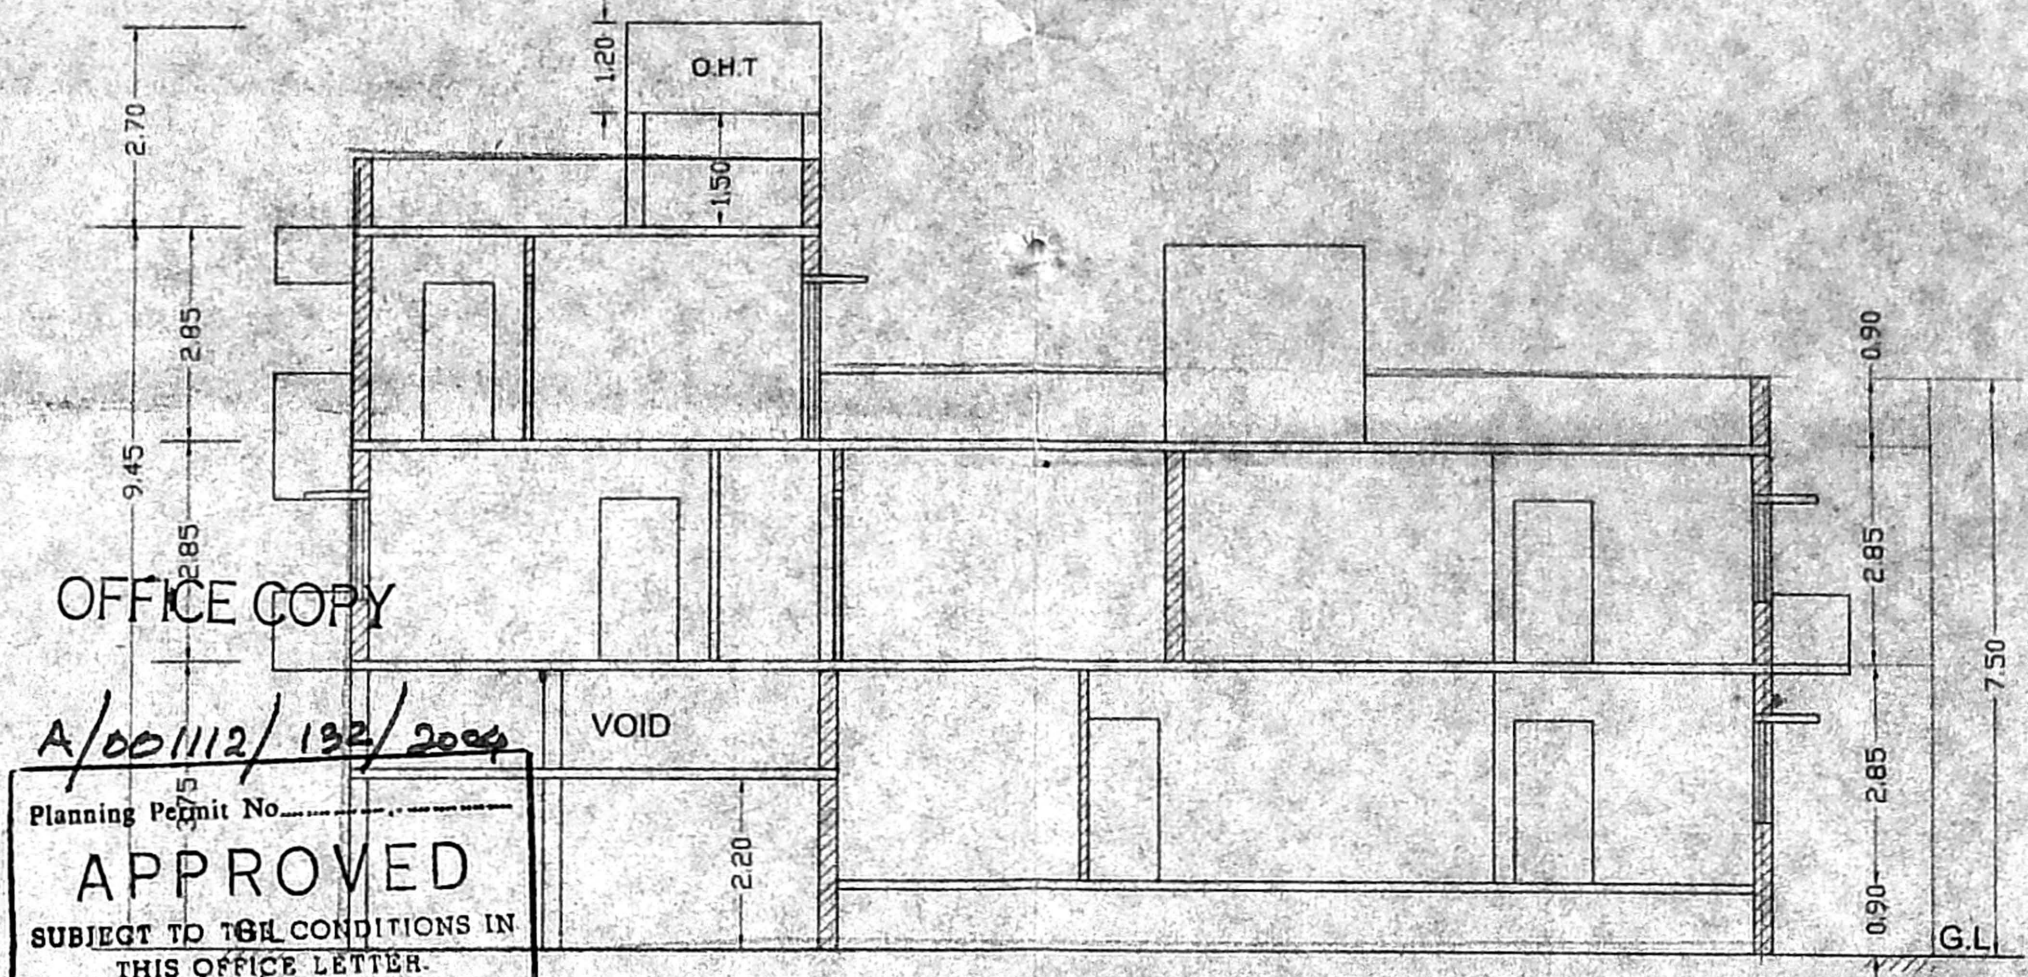


SECTION ON AA


OFFICE COPY  
 Planning Permit No. A/001112/122/2004  
**APPROVED**  
 SUBJECT TO THE CONDITIONS IN THIS OFFICE LETTER.  
 No. A/16786/03 Dtd. 29.03.04  
 For Member Secretary  
 CHENNAI METROPOLITAN DEVELOPMENT AUTHORITY  
 CHENNAI - 600 008.

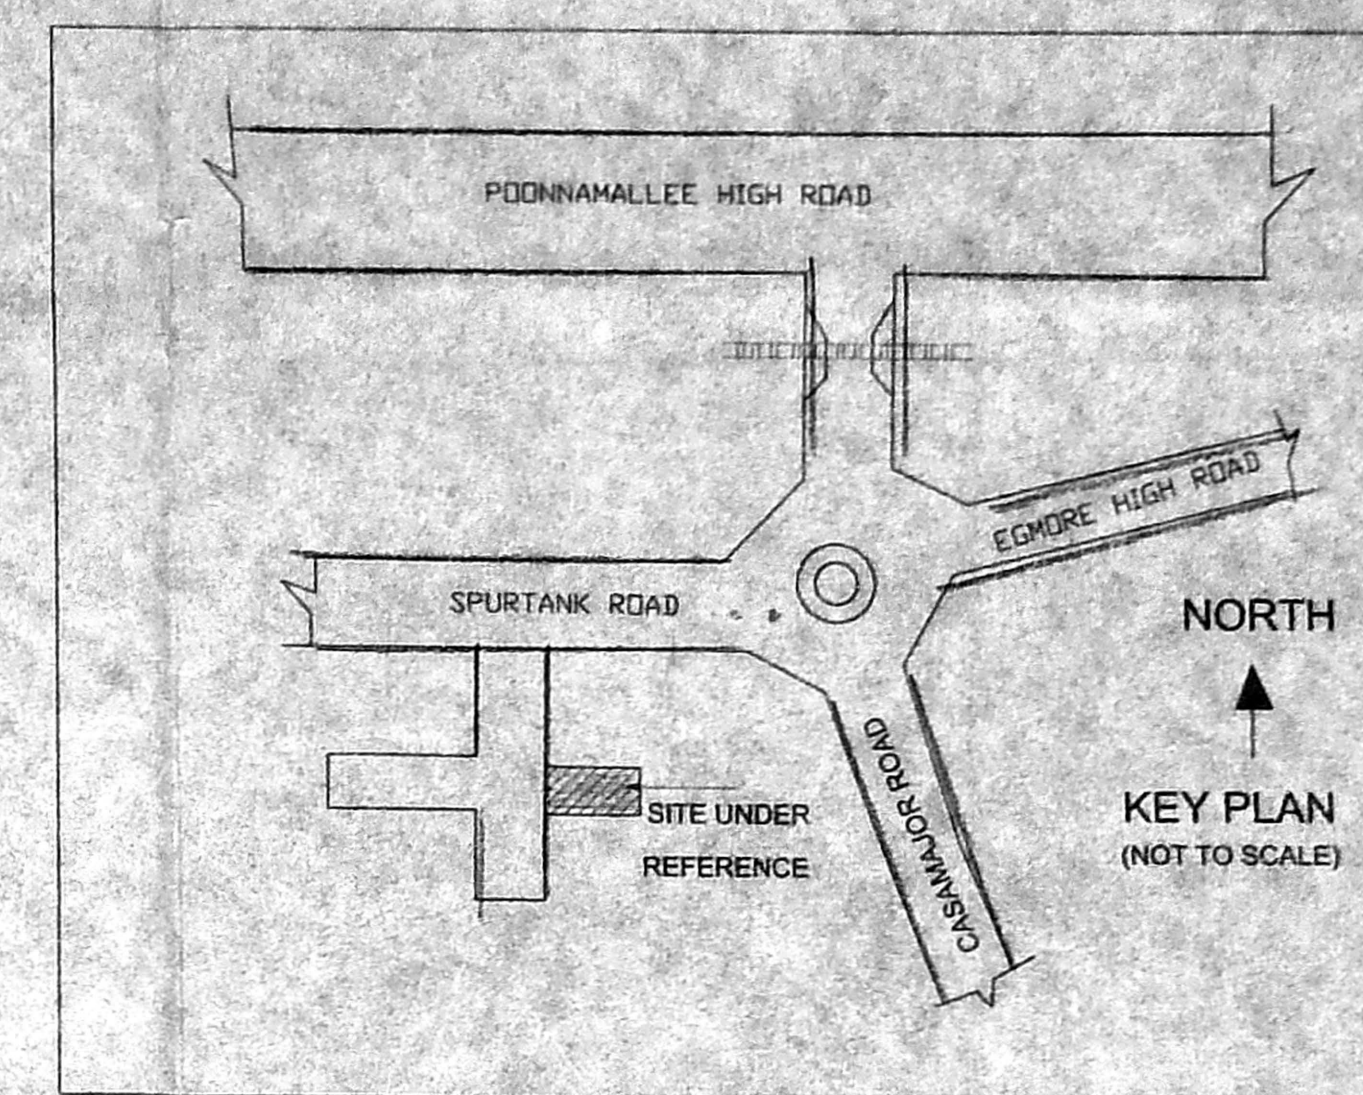

KEY PLAN (NOT TO SCALE)

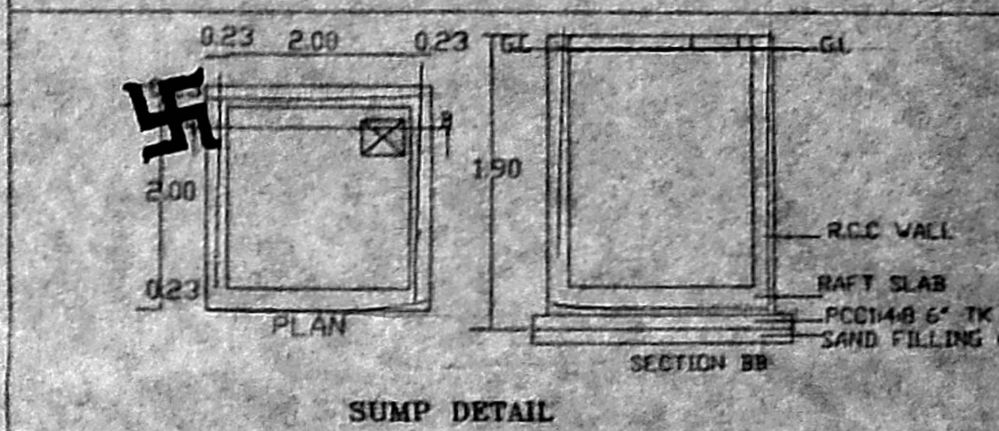

SUMP DETAIL

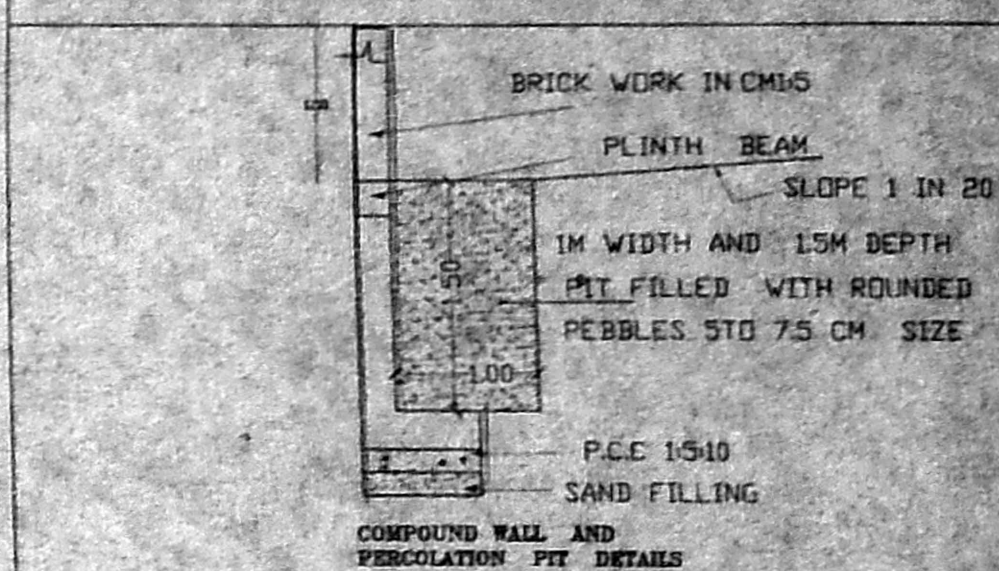

FOUNDATION DETAILS

AREA STATEMENT

PLOT EXTENT	338.63 m <sup>2</sup>
PRO. GROUND FLOOR BUILTUP AREA	125.04 m <sup>2</sup>
PRO. FIRST FLOOR BUILTUP AREA	209.22 m <sup>2</sup>
PRO. SECOND FLOOR BUILTUP AREA	83.42 m <sup>2</sup>
PRO. TOTAL BUILTUP AREA	417.68 m <sup>2</sup>
F.S.I	1.23
PLOT COVERAGE	61.78%


COLOUR INDEX

PROPOSED	M.D DOOR	1.00x2.10
ROAD	D1 DOOR	0.90 x2.10
BOUNDARY	D2 DOOR	0.75 x2.10
	W1 WINDOW	1.50x1.50
	V VENTILATOR	0.75 x 0.60


SCALE : 1:100

PLAN SHOWING THE PROPOSED CONSTRUCTION OF STILT PARKING FLOOR/GROUND FLOOR + FF + 2F PART RESIDENTIAL BUILDING AT PLOT NO:12, DOOR NO:1B VENUGOPAL AVENUE, R.S NO:471/25, BLOCK NO: 30, EGMORE, CHENNAI.


ALL MEASUREMENTS ARE IN METRES.

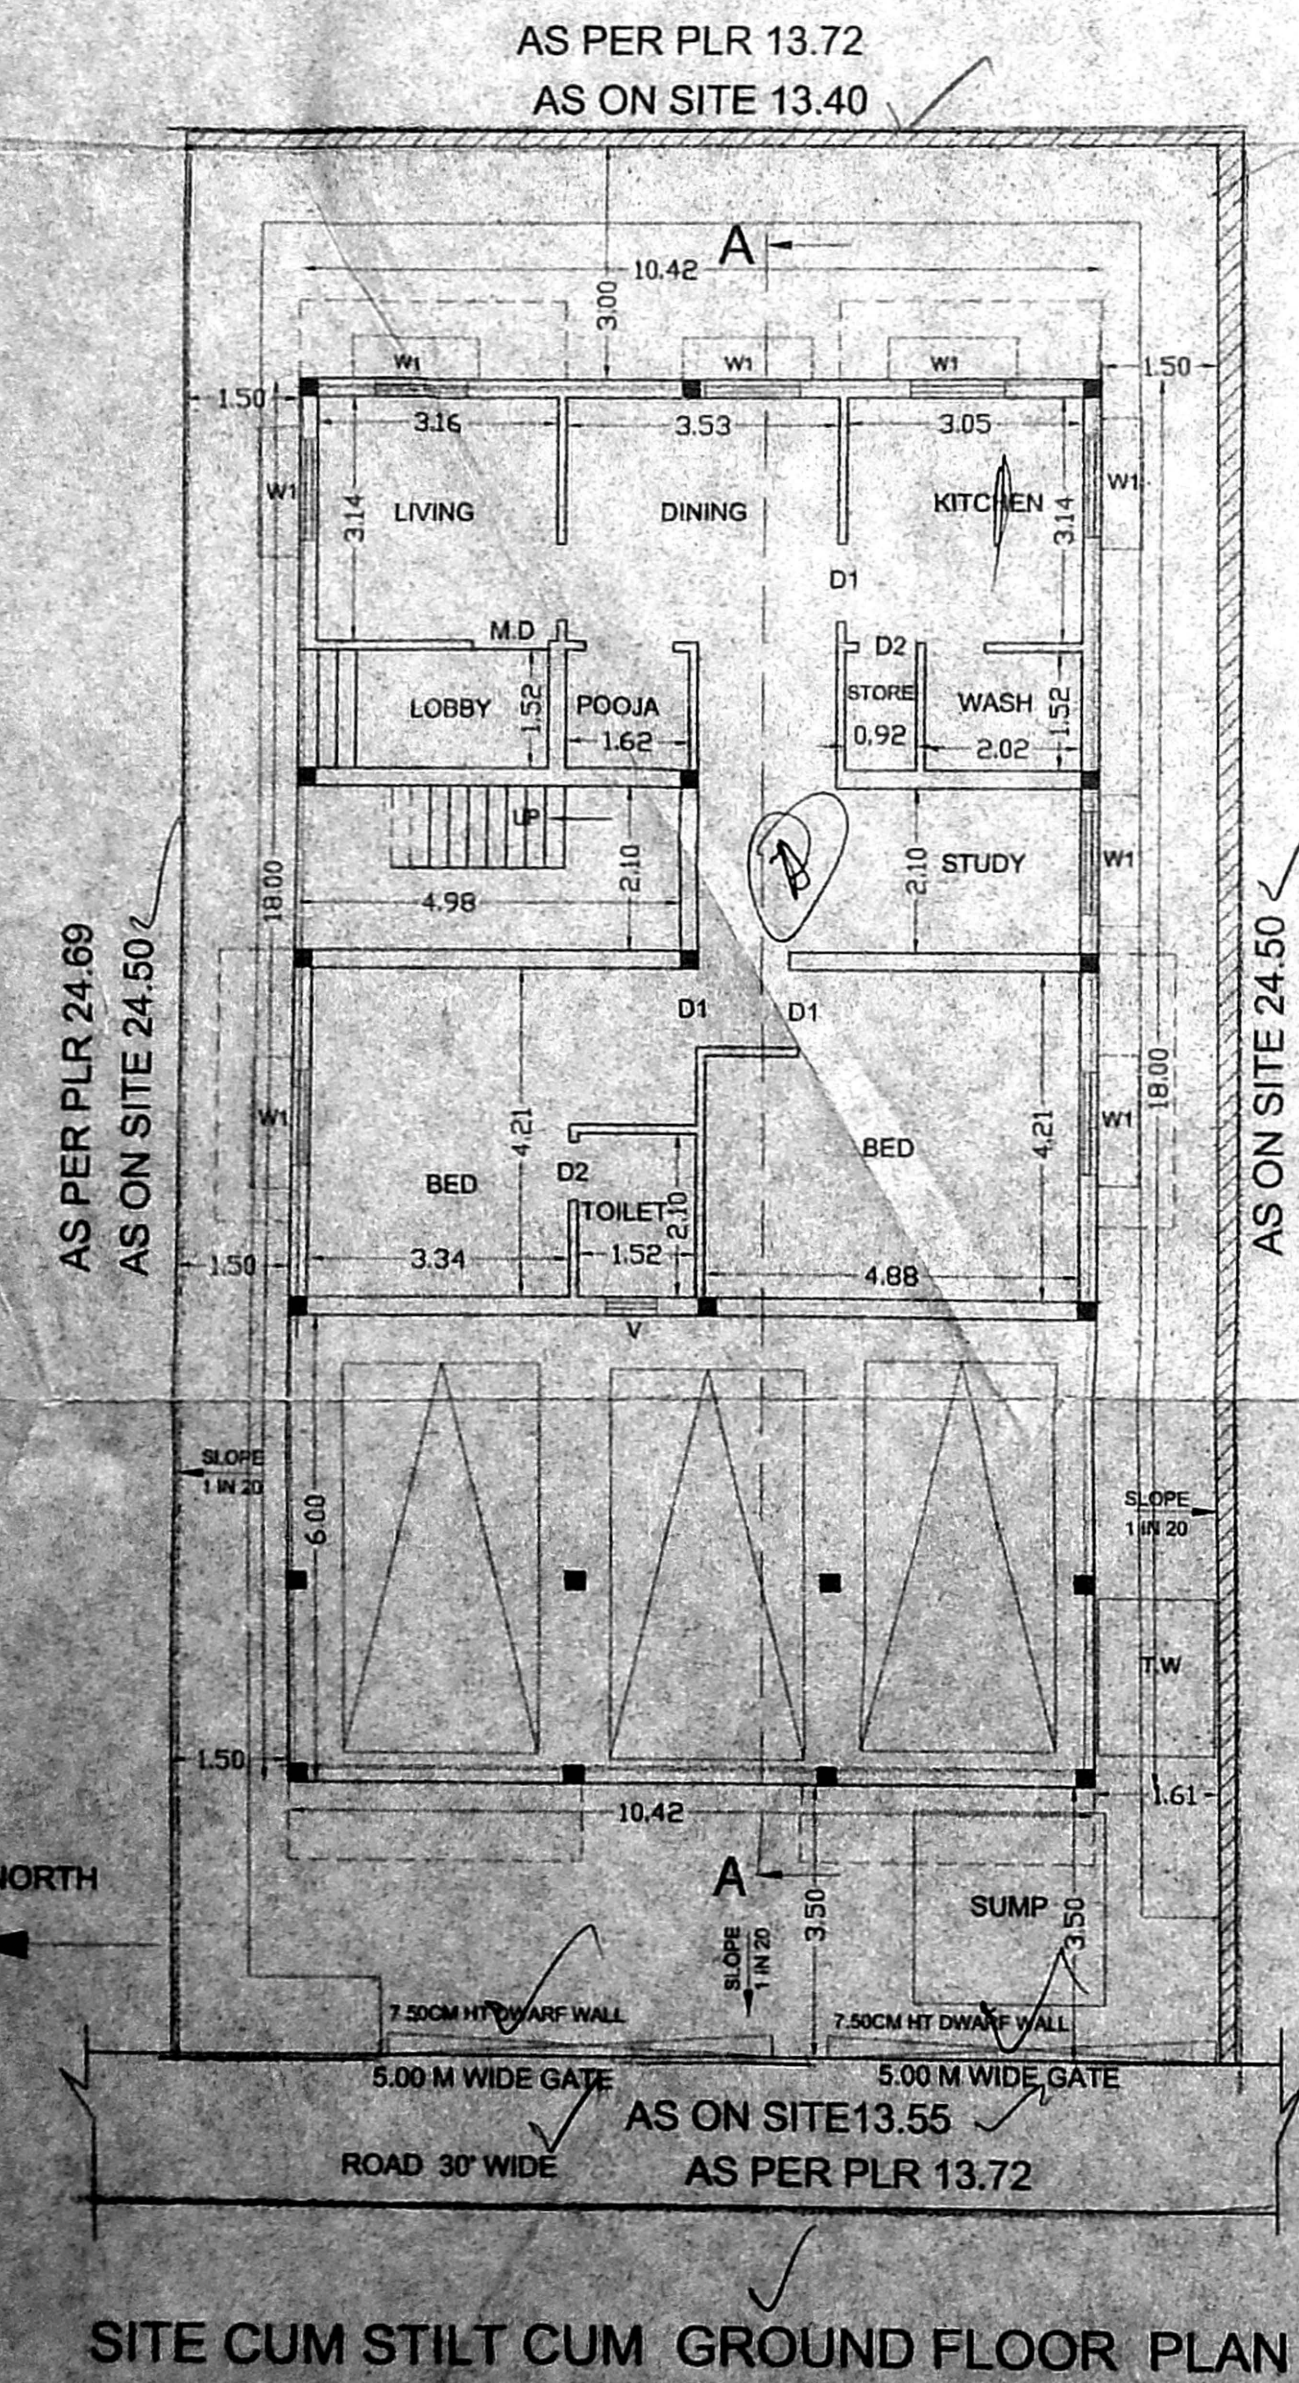


SITE CUM STILT CUM GROUND FLOOR PLAN

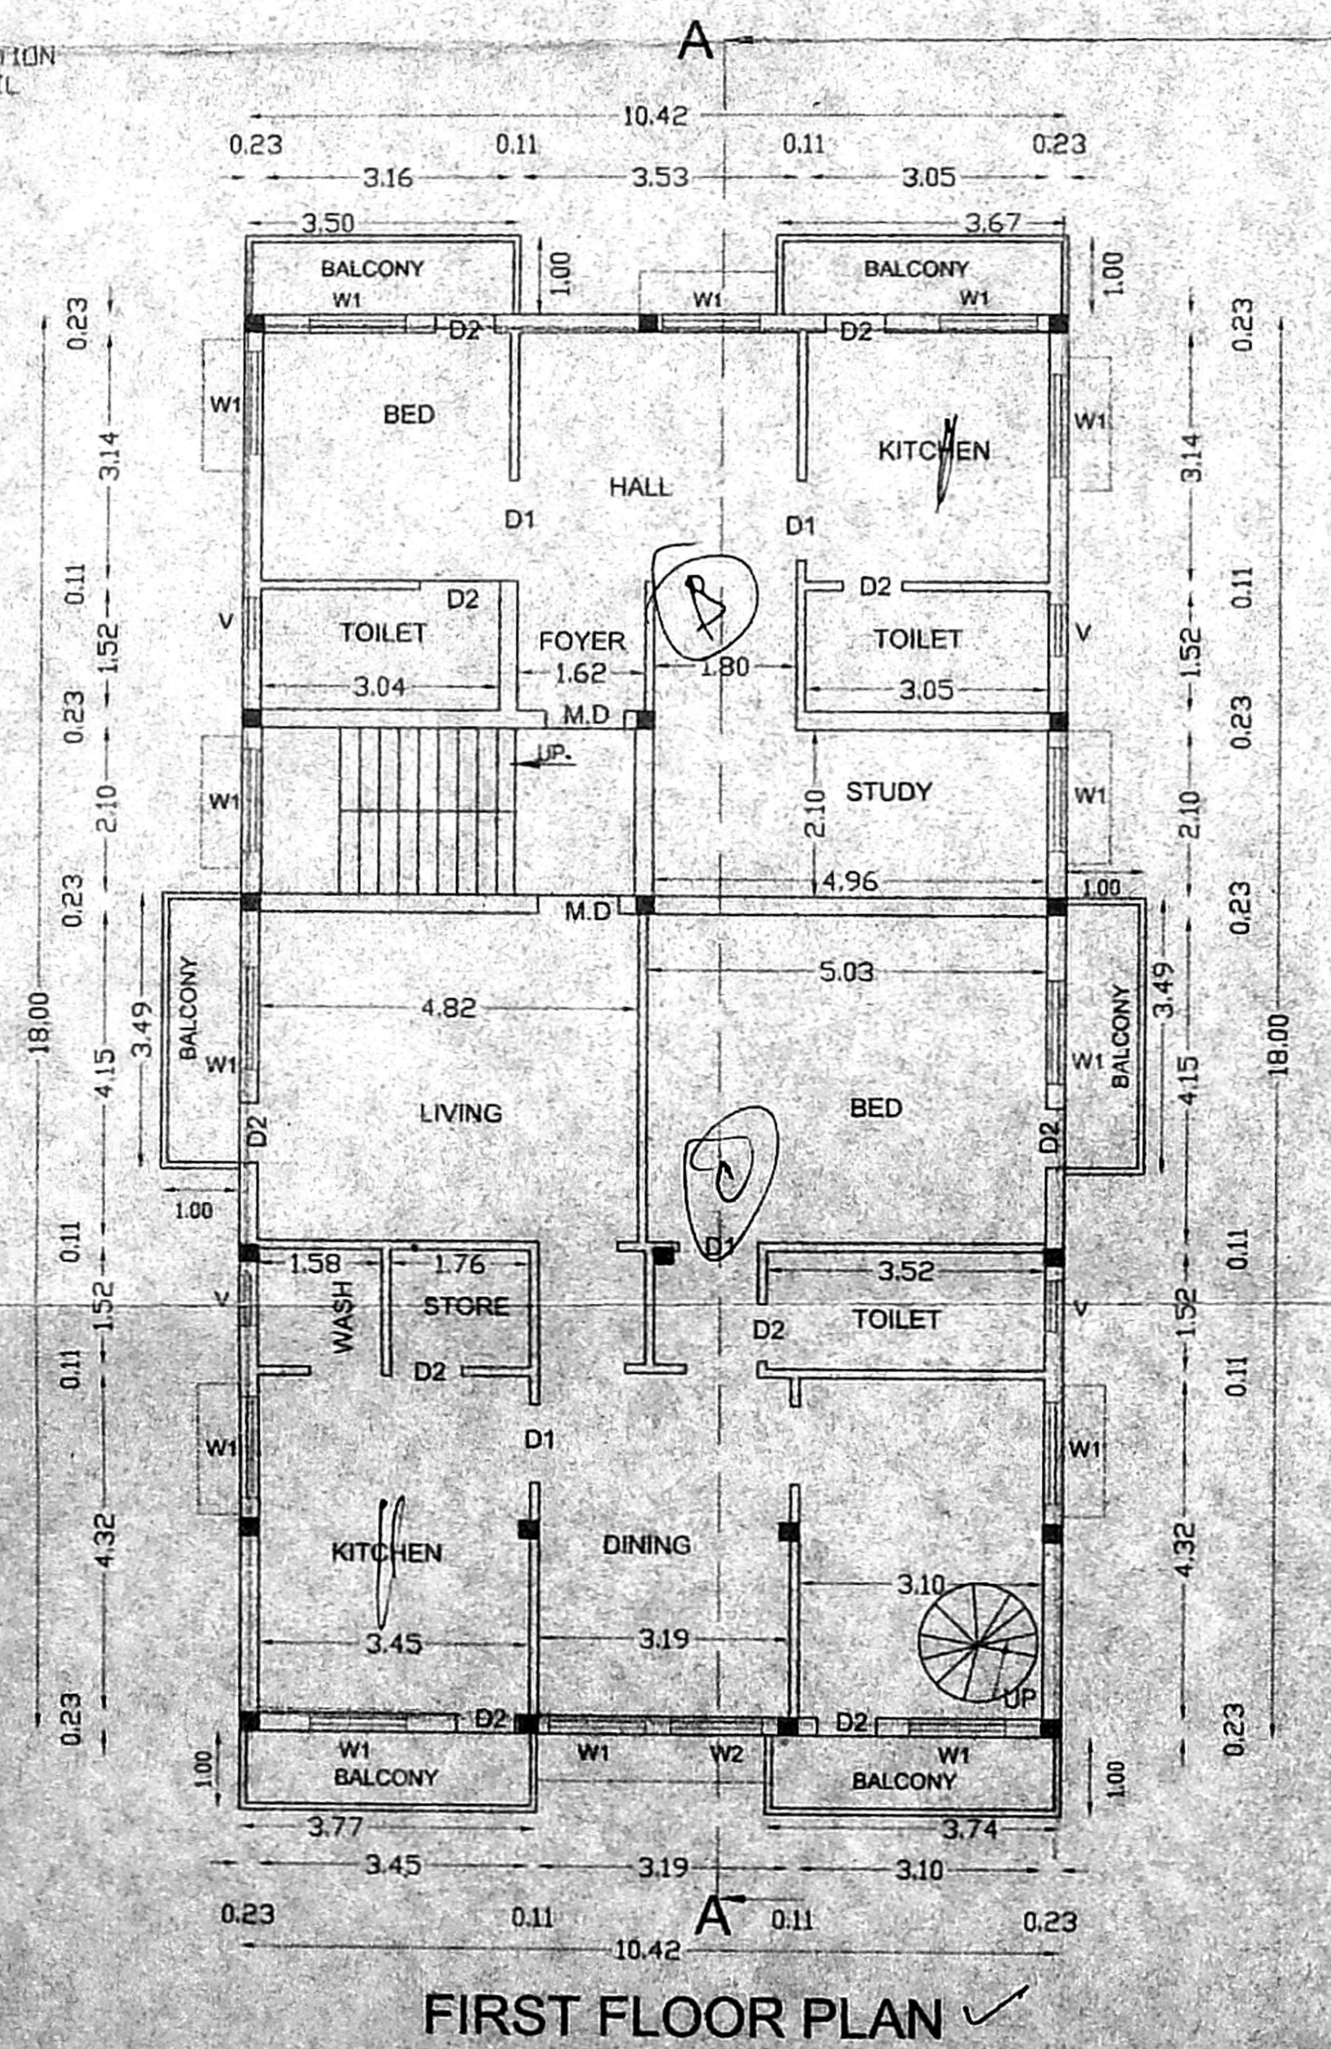

FIRST FLOOR PLAN

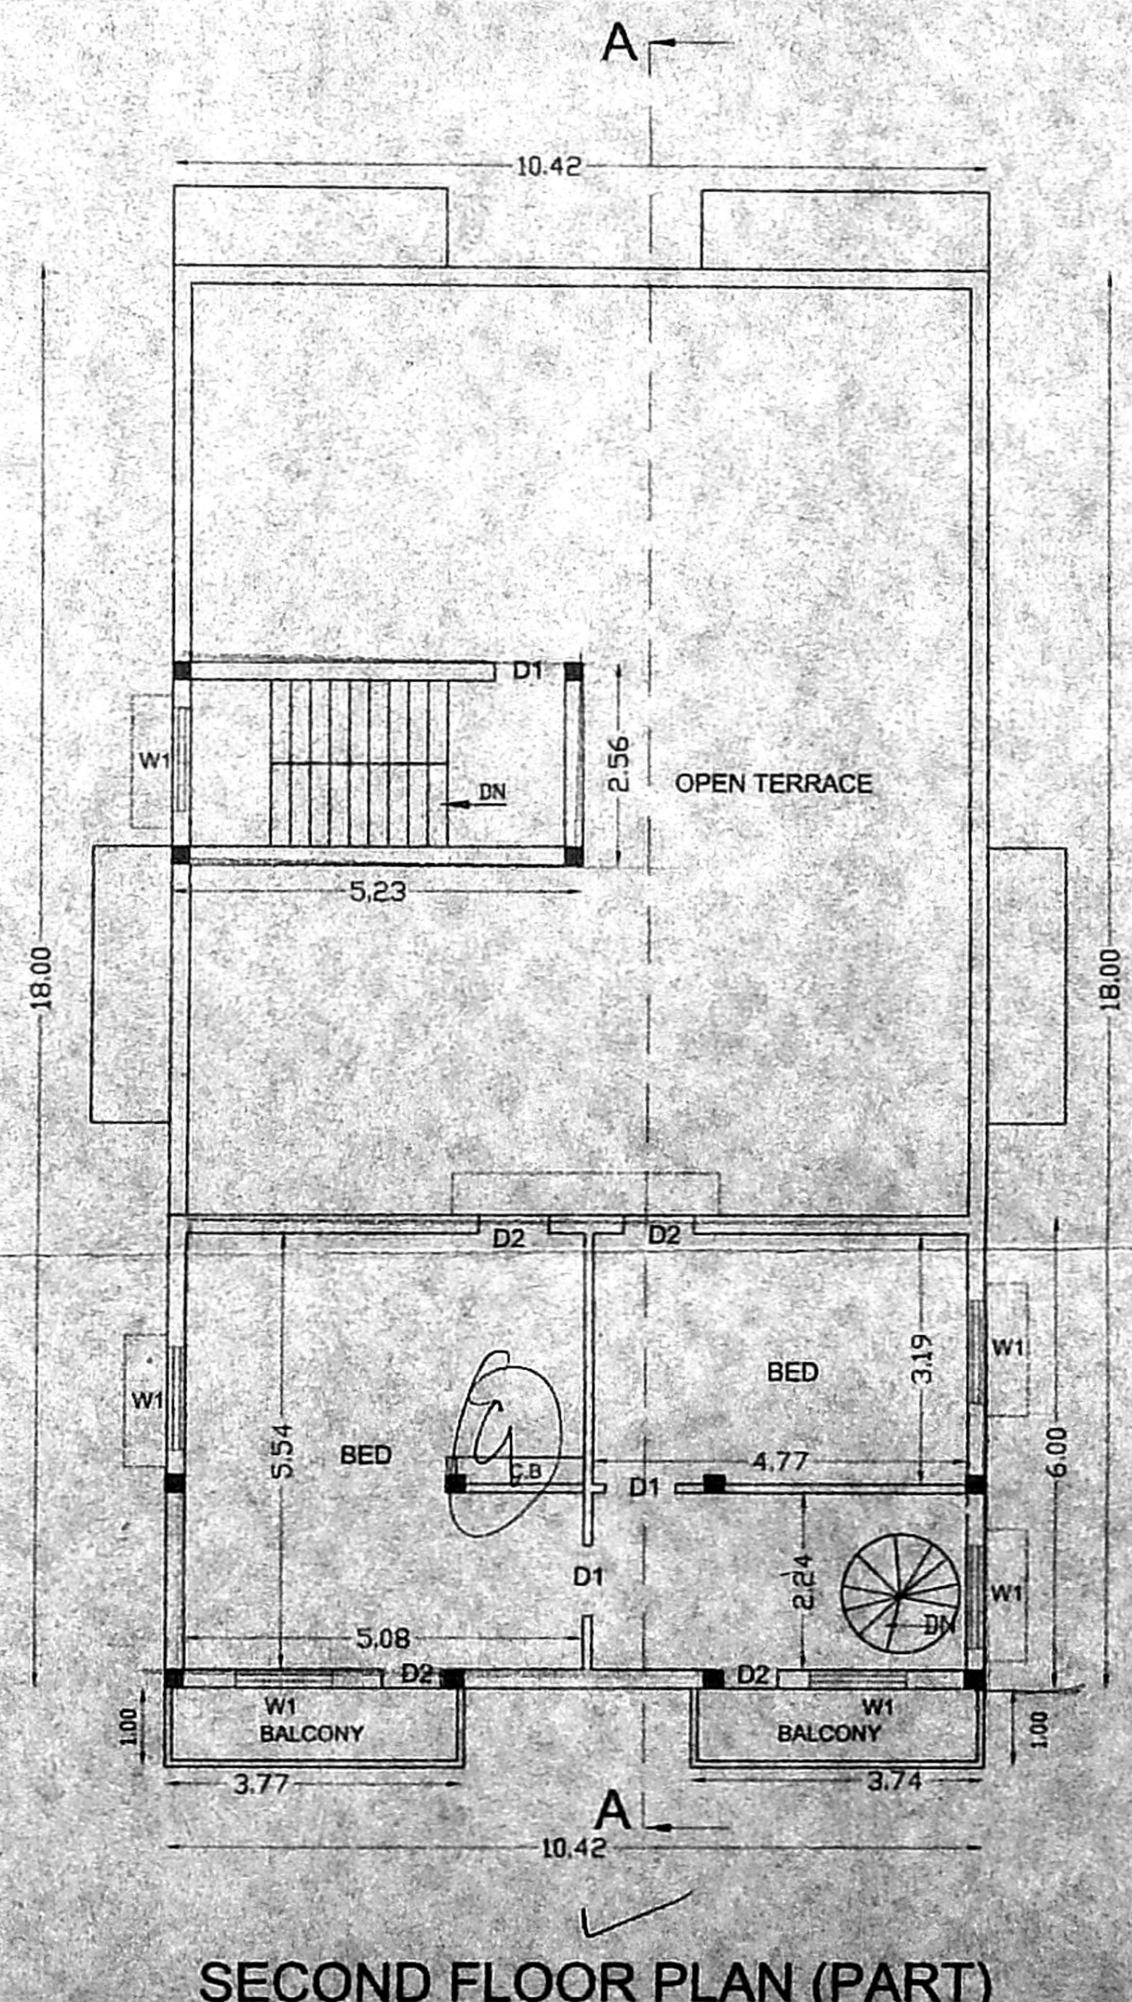

SECOND FLOOR PLAN (PART)

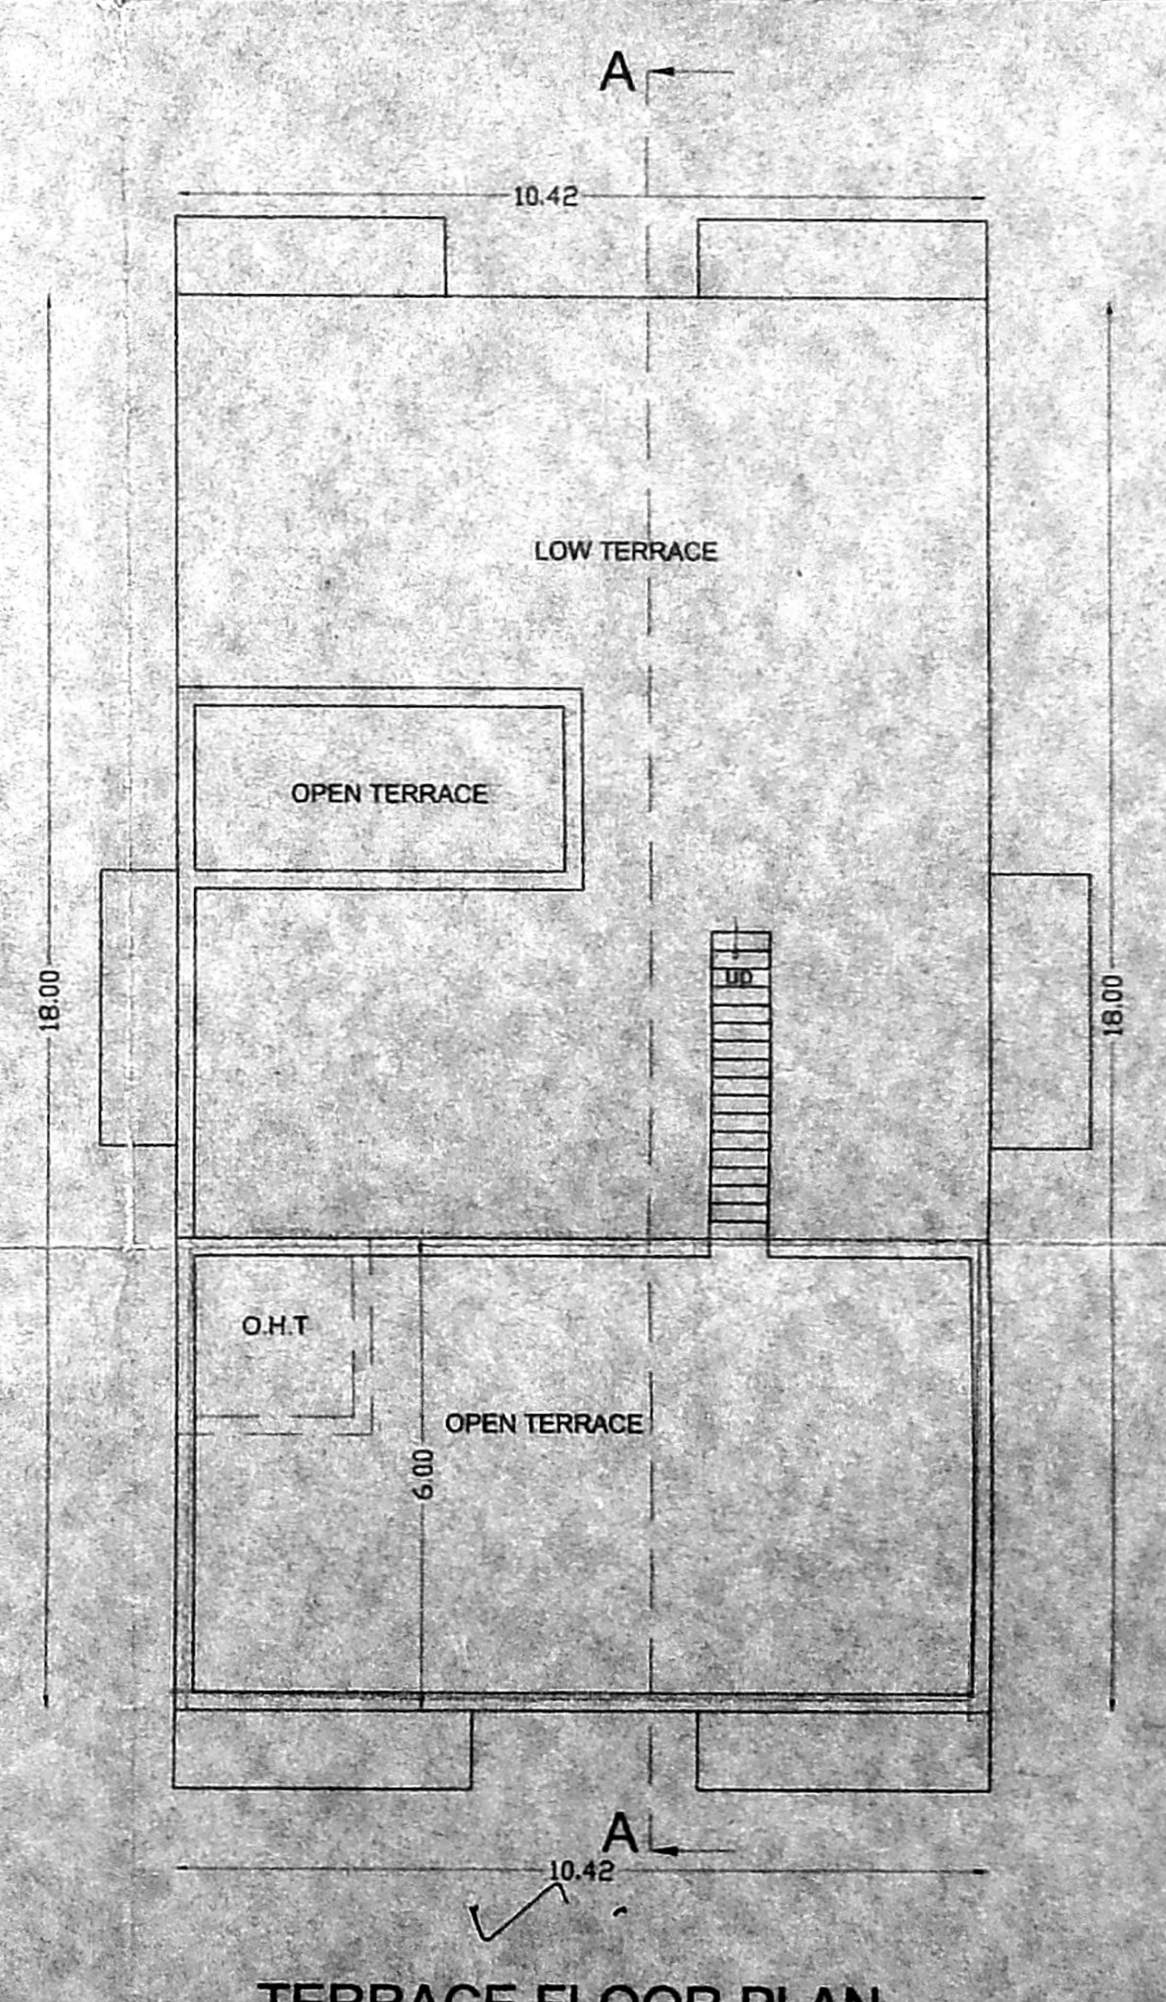

TERRACE FLOOR PLAN

M. Ramanarayanan  
 K. SELVAM, B.E., AMIE, C. Eng. (I) A.I.E.  
 Consulting Civil Engineer Chartered Engineer  
 App. & Val. & Licensed Surveyor  
 Class I Reg. No. 4507203/2004  
 Door No. 11/17, Thiruvalluvar Salai,  
 Maragupur East, Chennai-600 050.  
 Ph. 24542 50, Cell. 98412 82650  
 (GREEN CHANNEL FILE NOT APPLICABLE)

OWNER LICENSED SURVEYOR