



FRONT ELEVATION

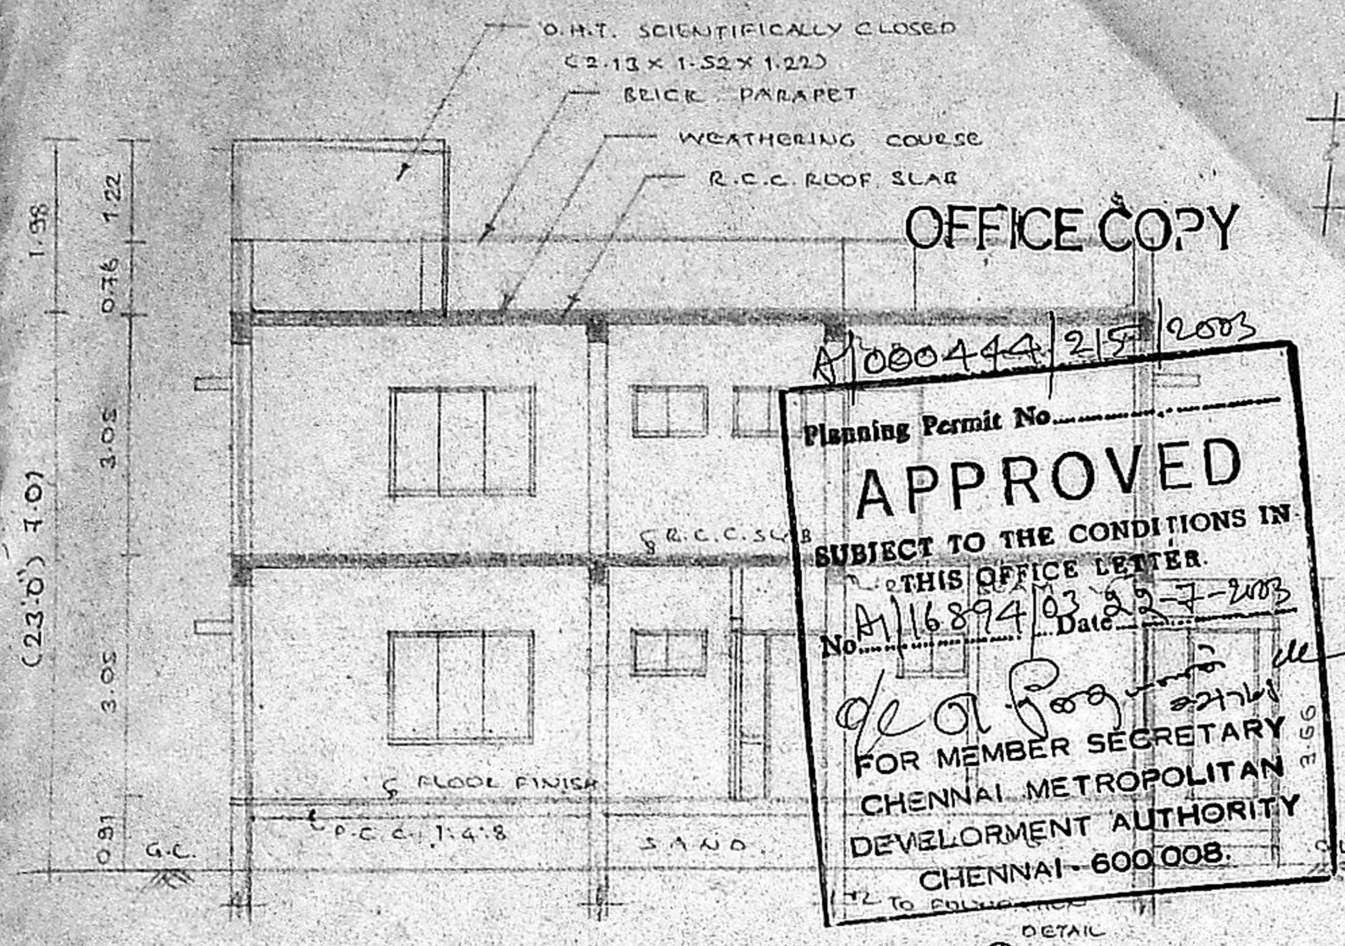


SECTION ON 'AA'


OFFICE COPY
 Planning Permit No. **APPROVED**
 SUBJECT TO THE CONDITIONS IN THIS OFFICE LETTER
 No. **M16894/03** D.D. **25-7-2003**
 FOR MEMBER SECRETARY
 CHENNAI METROPOLITAN
 DEVELOPMENT AUTHORITY
 CHENNAI - 600 008

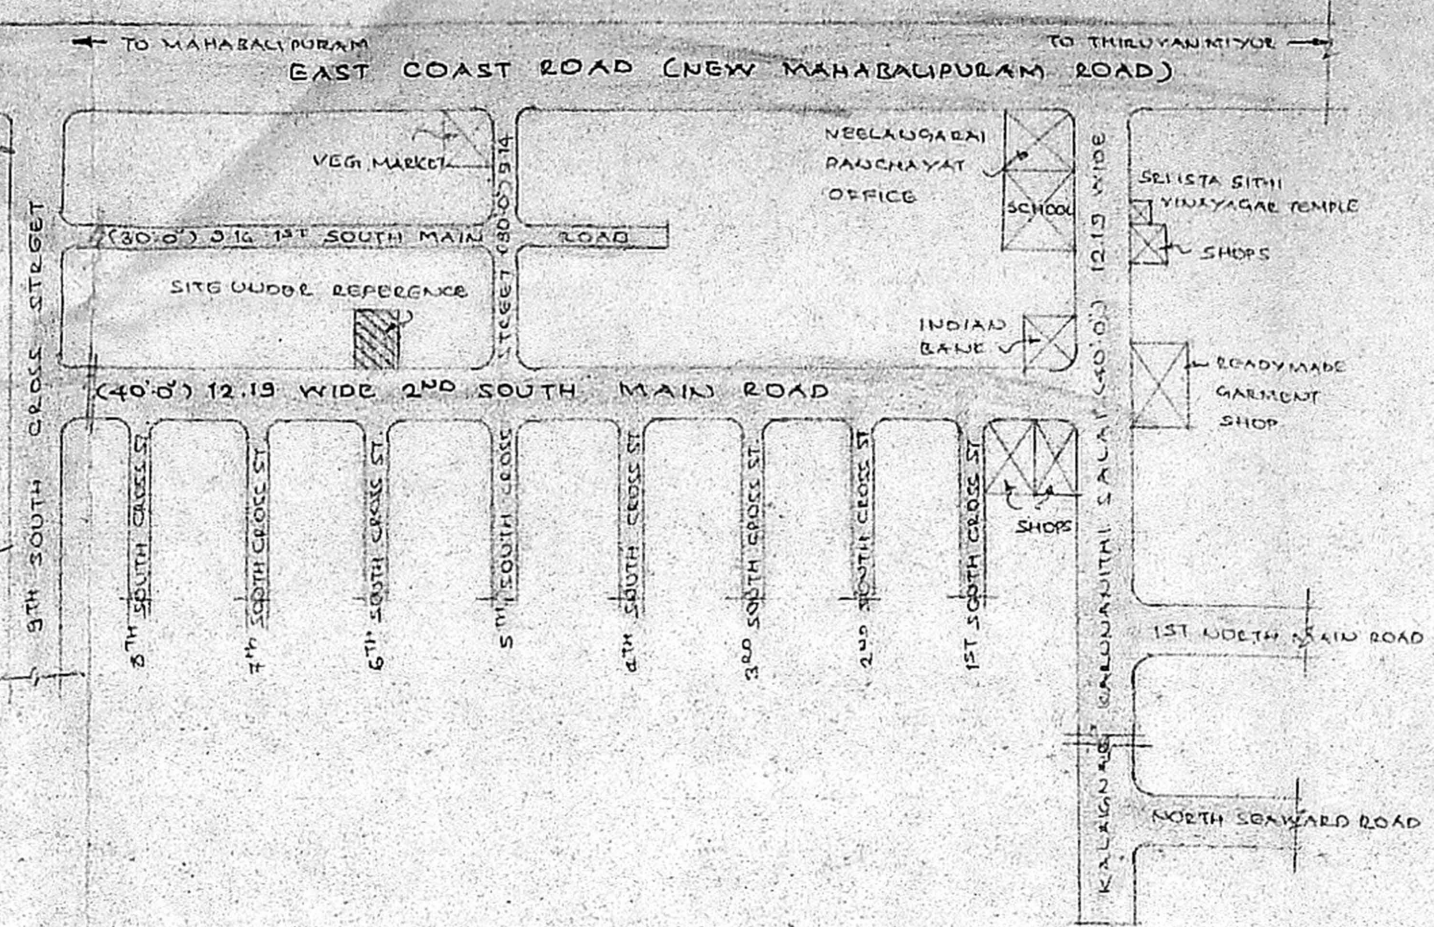


KEY PLAN (SCALE: 1:10)

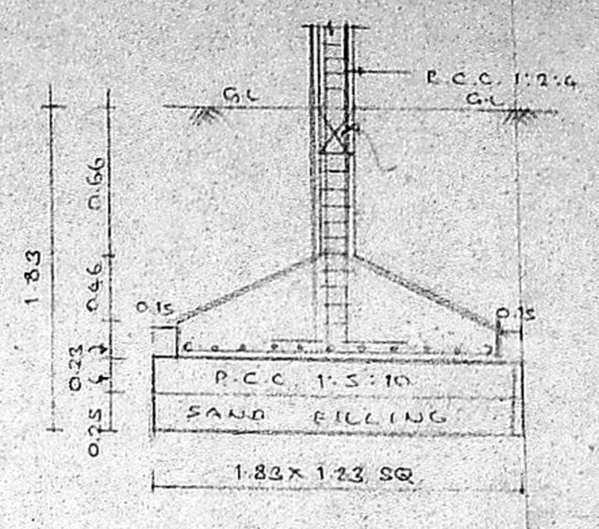


FOUNDATION DETAIL

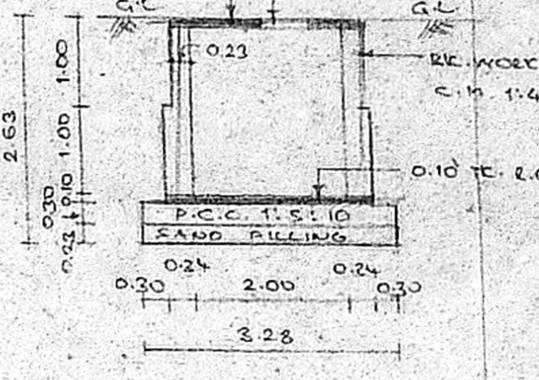


SECTION ON 'BB'

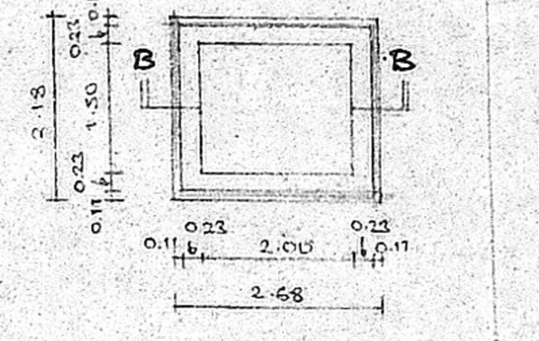


PLAN OF U.G. SUMP

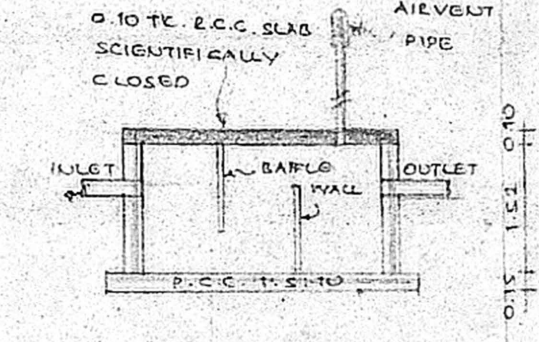

SECTION

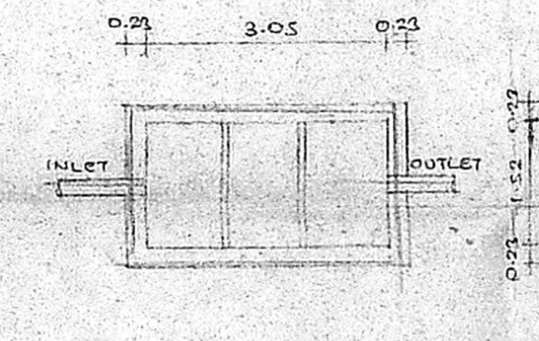

PLAN OF SEPTIC TANK

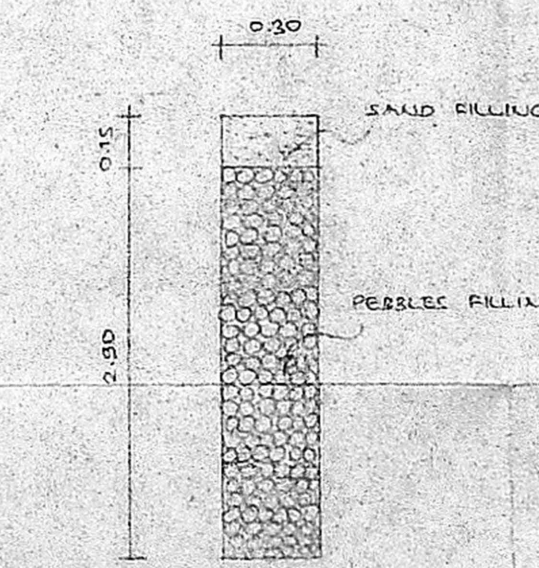

PERCOLATION PIT DETAIL


JOINERY	
M.D. MAIN DOOR	2.44 X 2.74
D. DOOR	1.00 X 2.13
D1	0.84 X 1.13
W1 WINDOW	1.07 X 2.13
W2 WINDOW	1.07 X 2.13
W3 WINDOW	1.83 X 2.13
W4 WINDOW	1.83 X 2.13
V1 VENTILATOR	0.60 X 0.60
V2 VENTILATOR	0.60 X 0.60

SPECIFICATION	
1.	FOUNDATION IN R.C.C. COLUMN.
2.	R.C. WORK IN S. STRUCTURE, BASEMENT AND PARAPET WALL ETC. TO BE IN C.M. 1:5.
3.	R.C.C. PLINTH BEAM, LINTEL, SONSARE AND ROOF SLAB ETC. TO BE IN C.M. 1:2:4.
4.	MOSAIC FLOORING IN C.M. 1:4.
5.	PLASTERING OF WALL IN C.M. 1:4.
6.	ALL WOOD WORK-ARE IN TEAK/COUNTRY.
7.	W. COUSE IN C.M. AND TWO COUSE OF FLAT TILES LAID TO SLOPE.


AREA STATEMENT	
LAND EXTENT (4800 Sft)	446 Sqm.
PROP. GROUND FLOOR	195.60 Sqm.
PROP. FIRST FLOOR	168.92 "
TOTAL	364.52 Sqm.
GROUND FLOOR (CHOU F.S. 2)	9.38 Sqm.
PROVIDED F.S. 1	0.82
PLOT COVERAGE	4.386%

COLOUR INDEX	
PROPOSAL	
ROAD	
SITE BOUNDARY	


PROPOSED RESIDENTIAL BUILDING AT PLOT NO: 393, 2ND SOUTH MAIN ROAD, KAPALEE, SHYWARAR NAGAR, NEELANGARAI VILLAGE (NO: 145) CHENNAI. 600 041. S.NO: 91/2AIAIAIAIT. ST. THOMAS MOUNT PANCHAYAT CHITLAPAKKAM. APPROVED LAYOUT: LPDM NO: 24/74. D.T.&CP

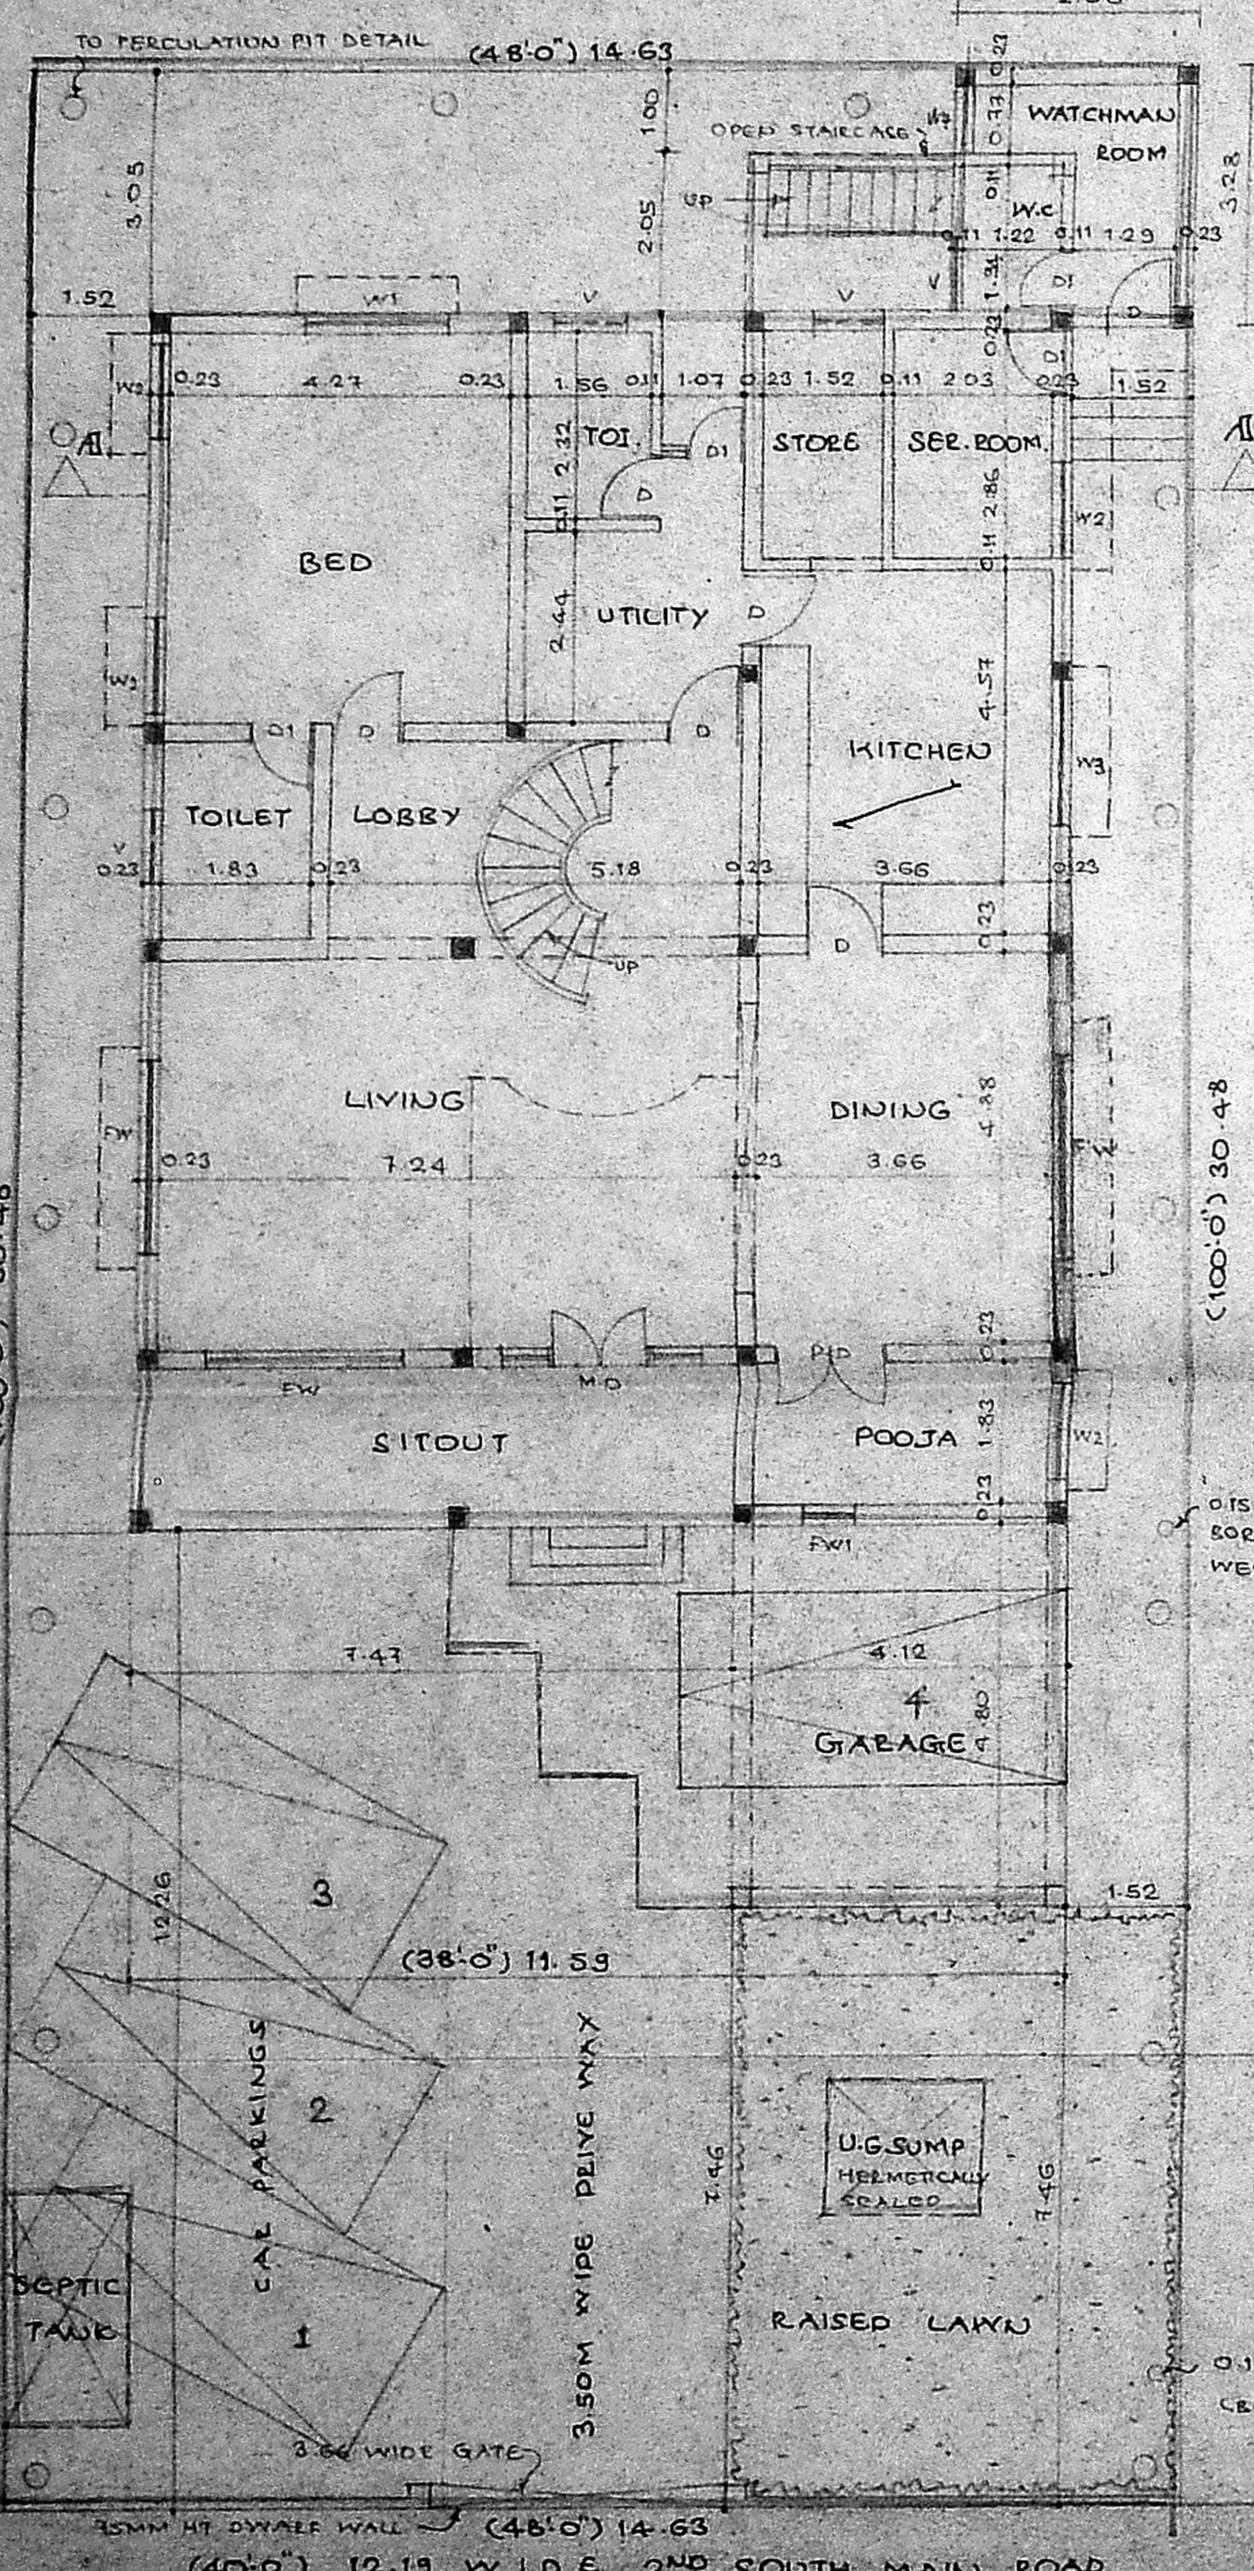


SITE / GROUND FLOOR PLAN

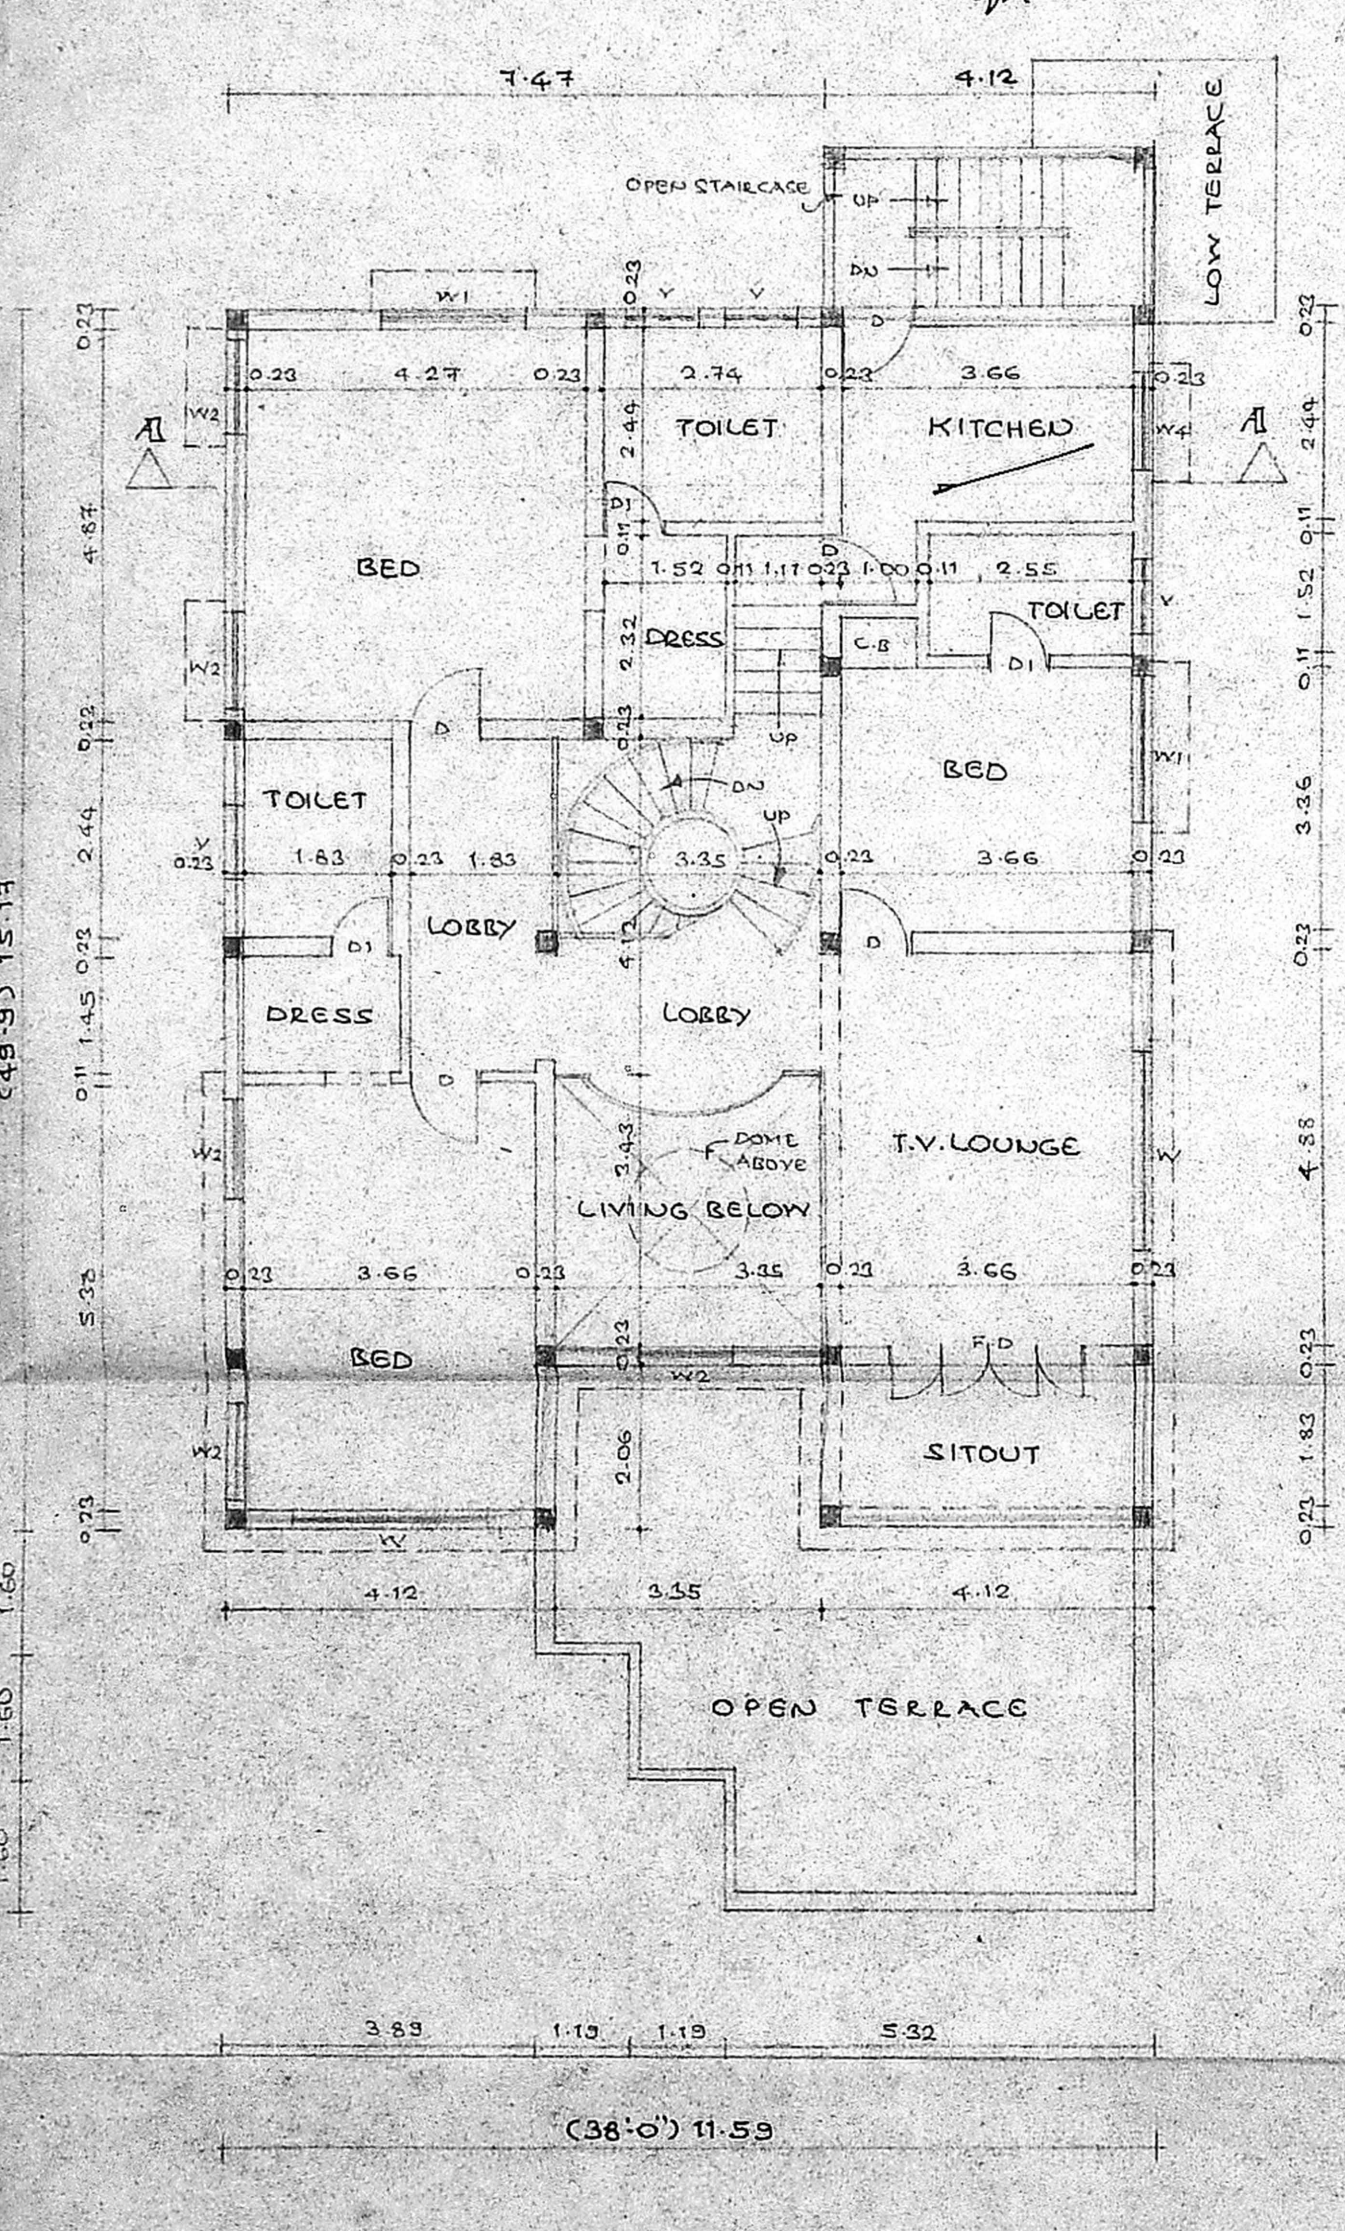


FIRST FLOOR PLAN

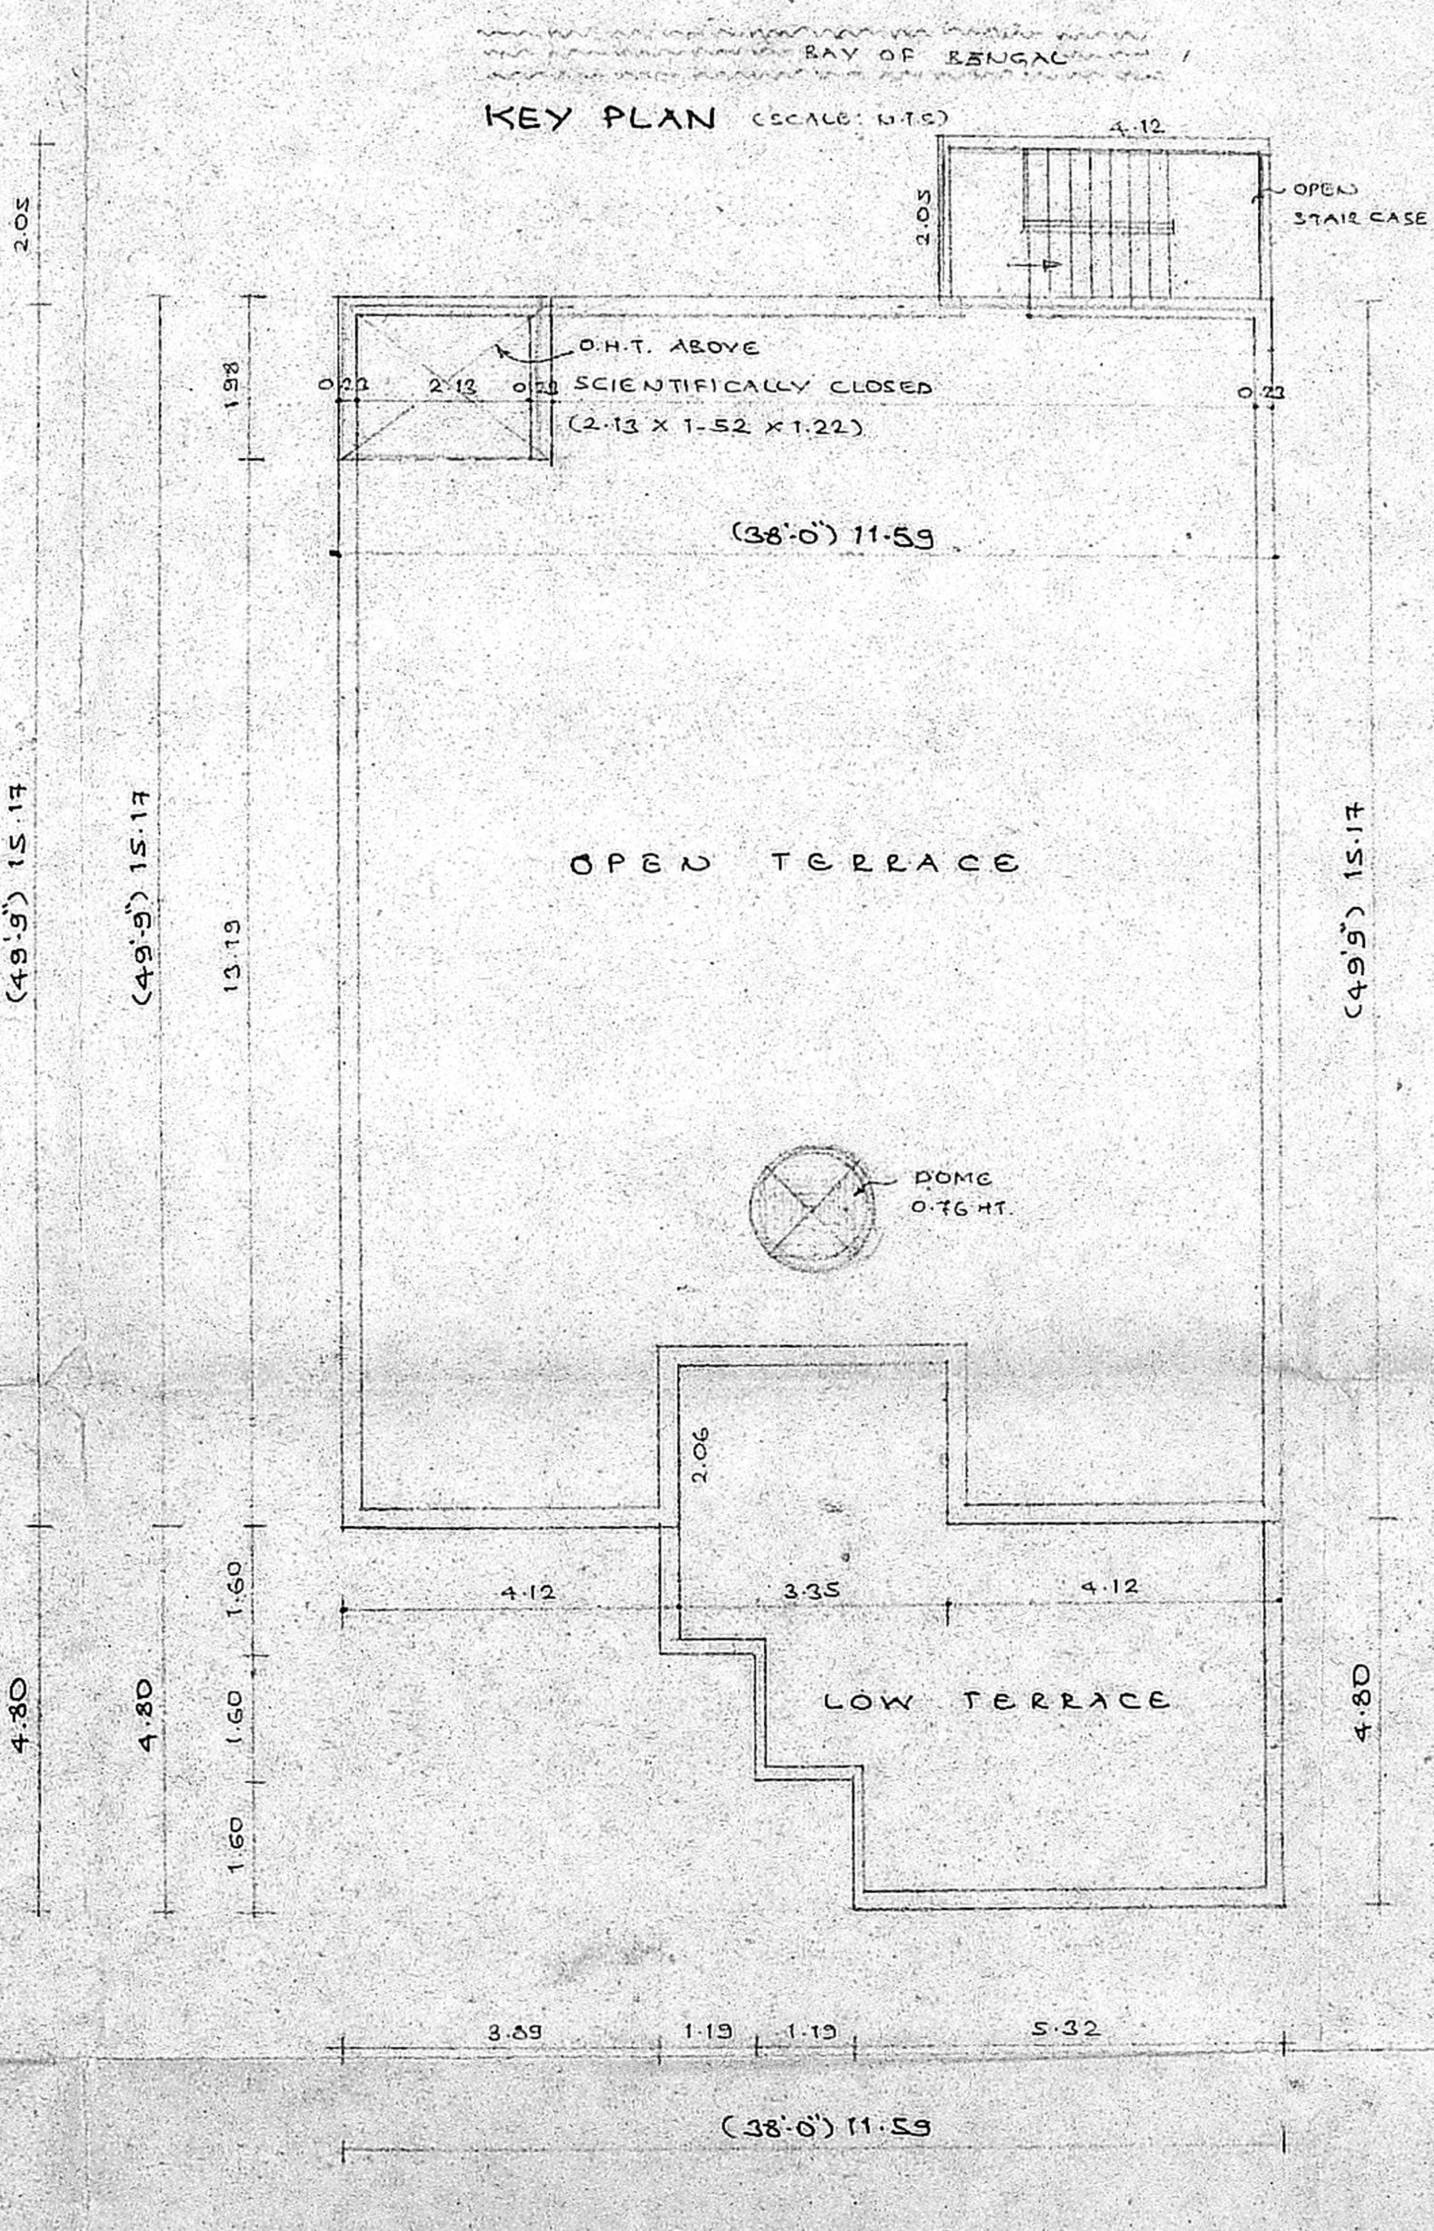


TERRACE FLOOR PLAN

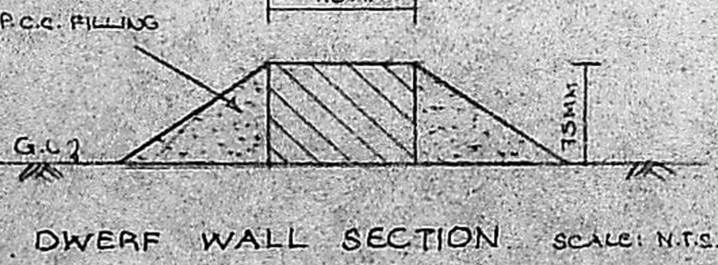

DWERF WALL SECTION SCALE: 1:10

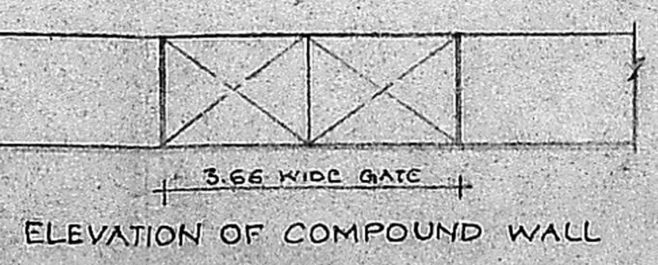

ELEVATION OF COMPOUND WALL

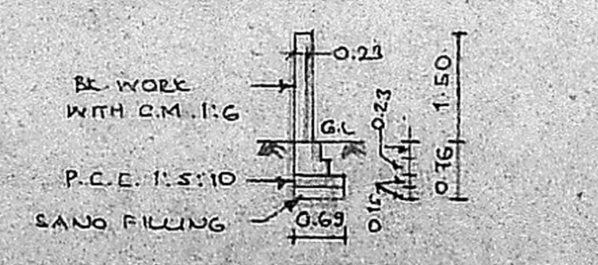

SECTION OF COMPOUND WALL

SCALE: 1:100 DATE: / /

NORTH POINT OWNER: *nauf*

LICENSED SURVEYOR:
 K. SELVAM, B.E. AMIE, C. Eng (I) A.I.E.,
 Consulting Civil Engineer Chartered Engineer
 Approved Value & Licensed Surveyor,
 Class I Reg No. 600,2002-2003
 Door No. 11/17 Thiruvalluvar Salai,
 Mogenpa. East Chennai-600 050,
 Ph: 2654255. Cell 98412 82050
 (Green Channel File Not Applicable)