


*Inspection plan*

*T. Yappan*

*Site was inspected on 21-02-03*  
*- Earth work excavation work is under progress.*  
*Site about the deep width & gravelled up public*  
*- Street signs & door marks*


SCHEDULE OF JOINERY	
ITEM	DESCRIPTION
1	T.W. DOOR
2	C.W. DOOR
3	W.C.W. WINDOW
4	C.W. WINDOW

PLAN SHEET GMDA THE PUNJAB CONSTRUCTION OF RESIDENTIAL BUILDING AT (DOOR NO: 13A) SOLAI YAPPAN STREET / Revised Plan T.S. (C.P. & A.C.) 472 / NEW NO. 8152, BLOCK NO. 177, DIVISION 36, OF T-NAGAR VILLAGE.

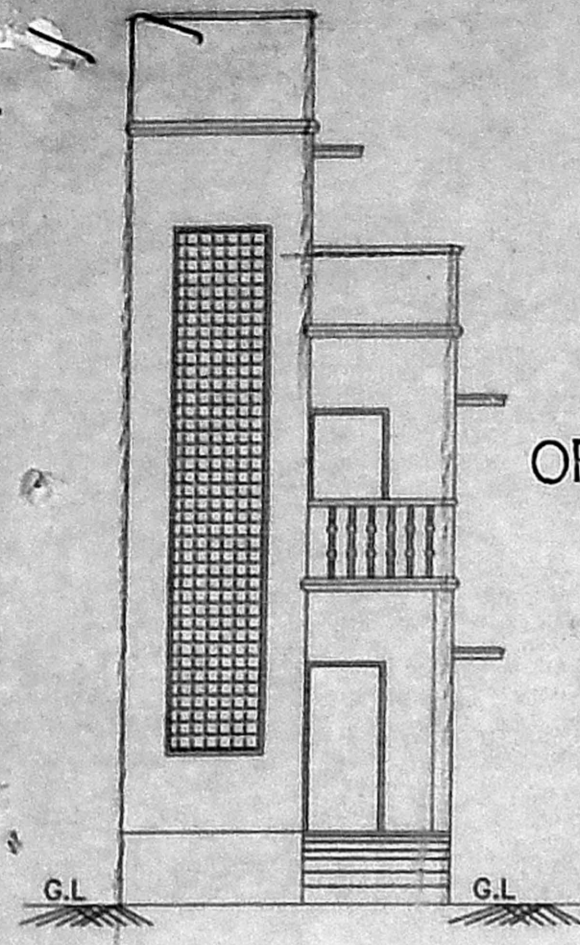


ELEVATION

OFFICE COPY

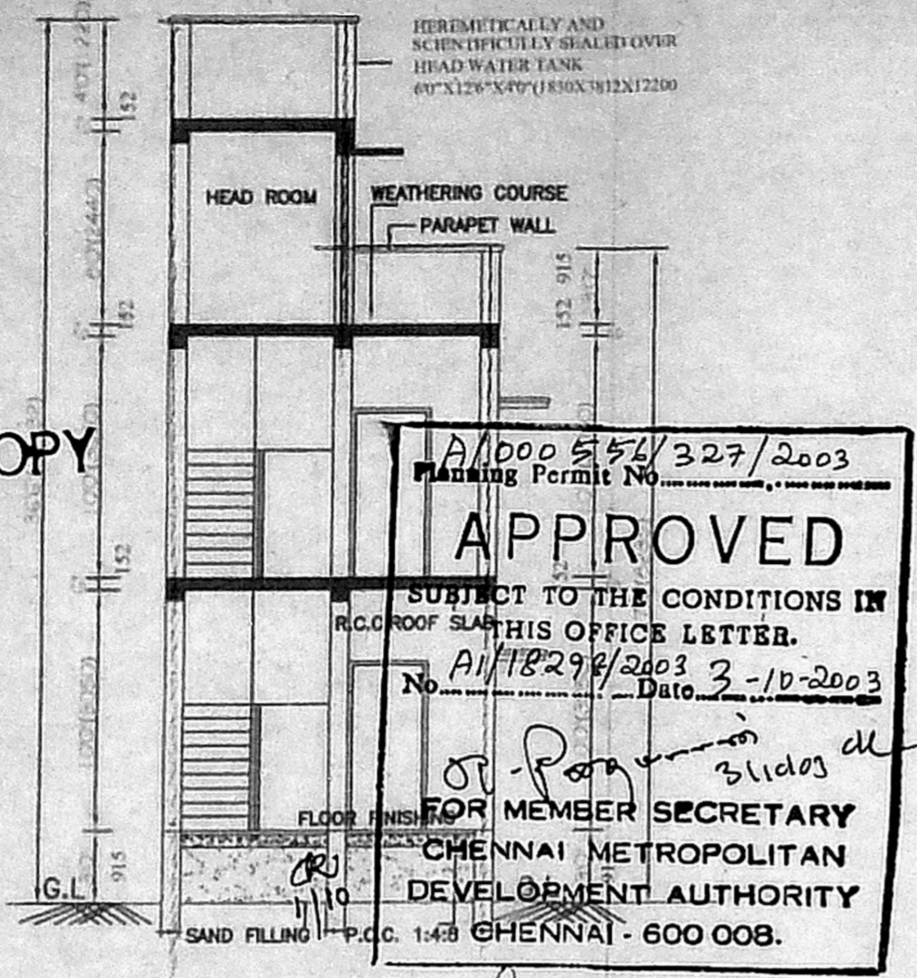

SECTION ON-AA

A/000 556/327/2003  
 Planning Permit No. **APPROVED**  
 SUBJECT TO THE CONDITIONS IN R.C.C. ROOF SLAB THIS OFFICE LETTER.  
 No. A/18298/2003 Date 3-10-2003  
 FOR MEMBER SECRETARY  
 CHENNAI METROPOLITAN DEVELOPMENT AUTHORITY  
 CHENNAI - 600 008.

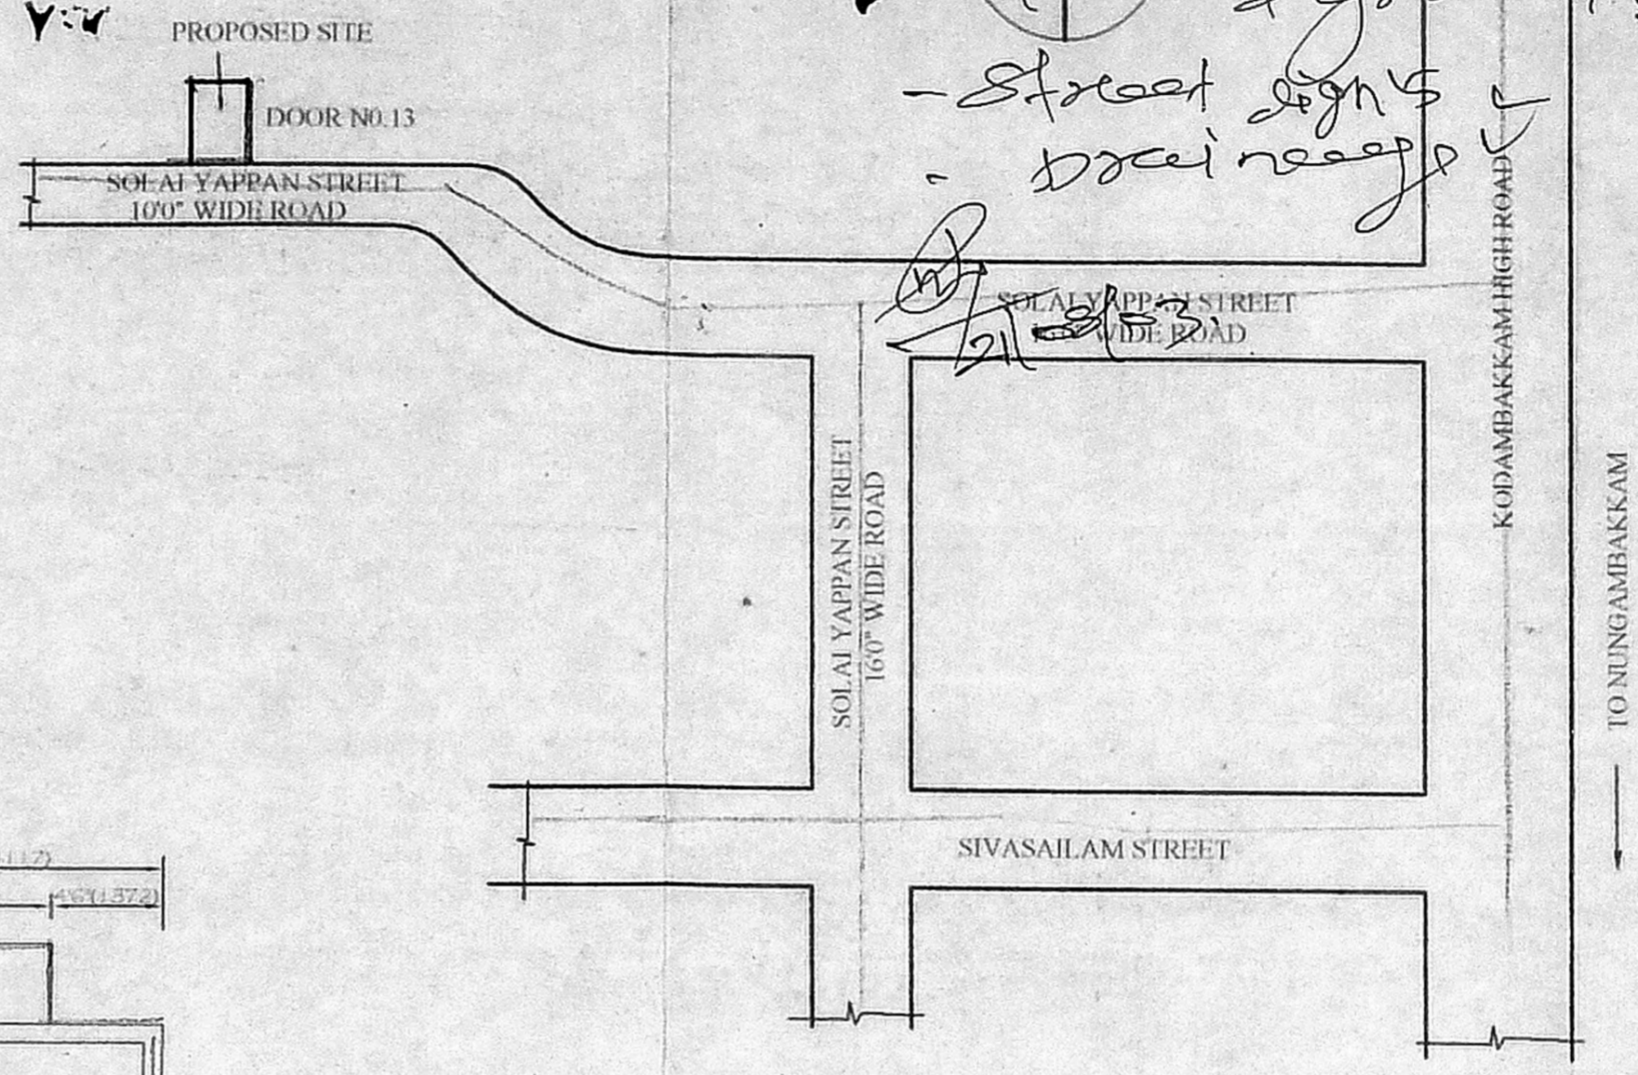

KEY PLAN (NOT TO SCALE)

SPECIFICATION	
FOUNDATIONS	ISOLATED R.C.C. COLUMN FOOTING A MESH OF STEEL REINFORCEMENT OVER A LAYER OF P.C.C. (1:4:8) OF 50MM THK. AND CONCRETED AT GROUND LEVEL BY PLINTH BEAM
SUPER STRUCTURE	BRICK WORK IN CEMENT MORTAR (1:5) AND R.C.C. (1:2:4) UNTEI AND SLAB
FLOORING	MOSAIC TILES ON A LAYER OF P.C.C. (1:4:8)
ROOF	R.C.C. (1:2:4) FOR ROOF SLAB UNTEI AND TIE BEAMS-ROOF SURFACE FINISHED WITH LAYER OF BRICK JELLY CONCRETE TOPPED WITH PRESERVED CLAY TILES AS WEATHERING COURSE
JOINERY	ALL JOINERY IN COUNTRY WOOD
FINISHES	INTERIORS PLASTERED AND PAINTED WITH CEMENT PAINT EXTERIORS PLASTERED AND PAINTED WITH EMERALD PAINT JOINERY PAINTED IN SYNTHETIC

COLOUR INDEX	
PROPOSED	[Symbol]
EXISTING	[Symbol]
ROAD	[Symbol]
BOUNDARY	[Symbol]
SEWER LINE	[Symbol]

AREA STATEMENT		
TYPE	SQ. FT.	SQ. M.
PILOT AREA	907.50	84.22
GROUND FLOOR AREA	607.50	56.43
FIRST FLOOR AREA	656.25	60.96
TOTAL	1263.75	117.39


PILOT COVERAGE	72.31%
F.S.I.	1.39

N	SCALE: 1" = 8' 0" (1:100)
---	---------------------------


NOTE:- ALL DIMENSIONS ARE IN FEET & MM

*S. Jeyarajasekaran*  
*A. Mohan*  
 OWNER SIGNATURE


*D. Mohan*  
**D. MOHAN, D.C.E.,**  
 LICENSED SURVEYOR  
 REGD. NO: 103  
 CORPORATION OF CHENNAI  
 NO: 1, S.S.T. ROAD, (SECOND FLOOR)  
 TAMBARAM SANATORIUM,  
 CHENNAI - 600 047  
 PH: 2241 4167  
 LICENSED SURVEYOR

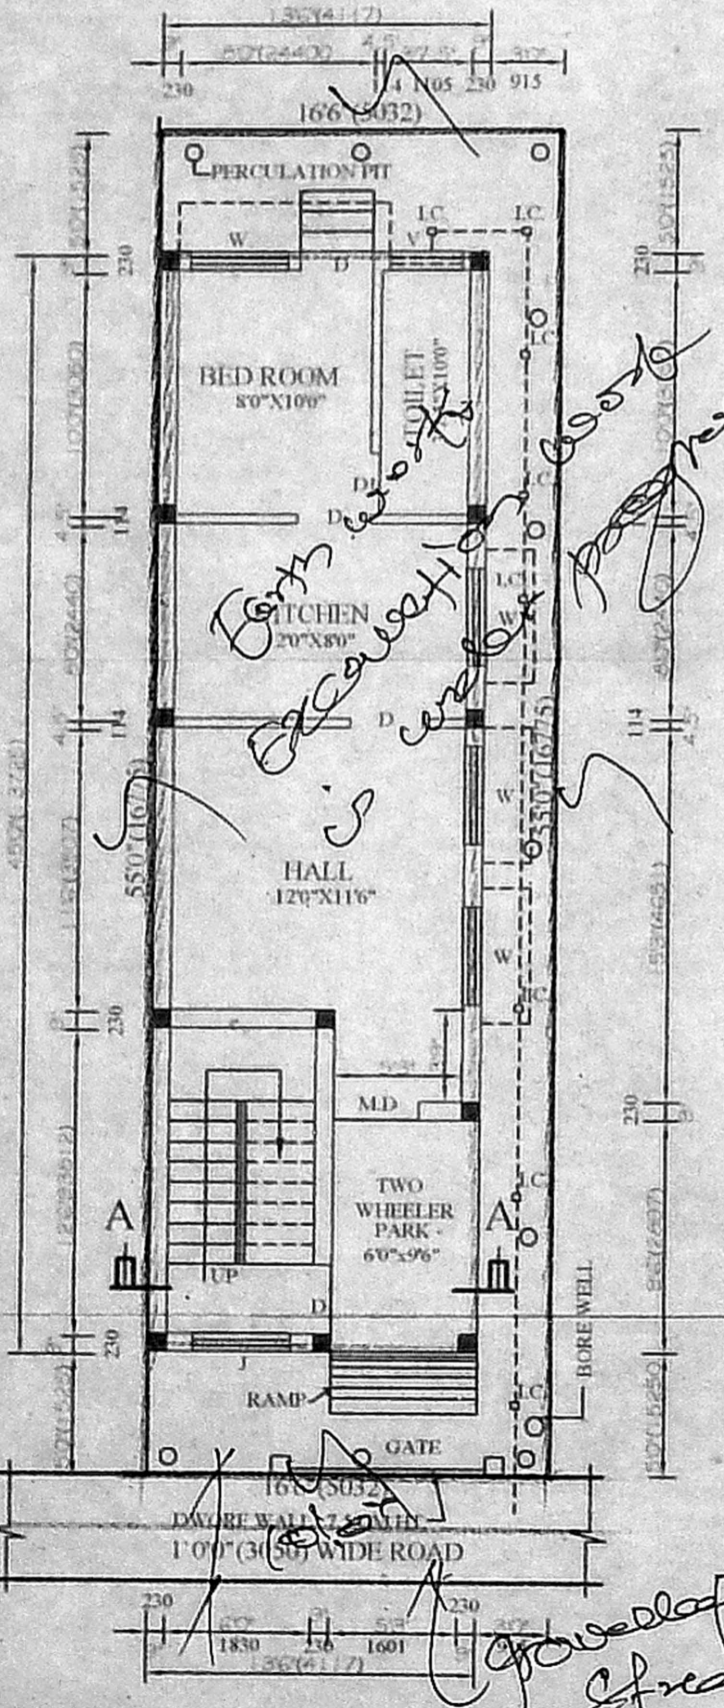


SITE CUM GROUND FLOOR PLAN

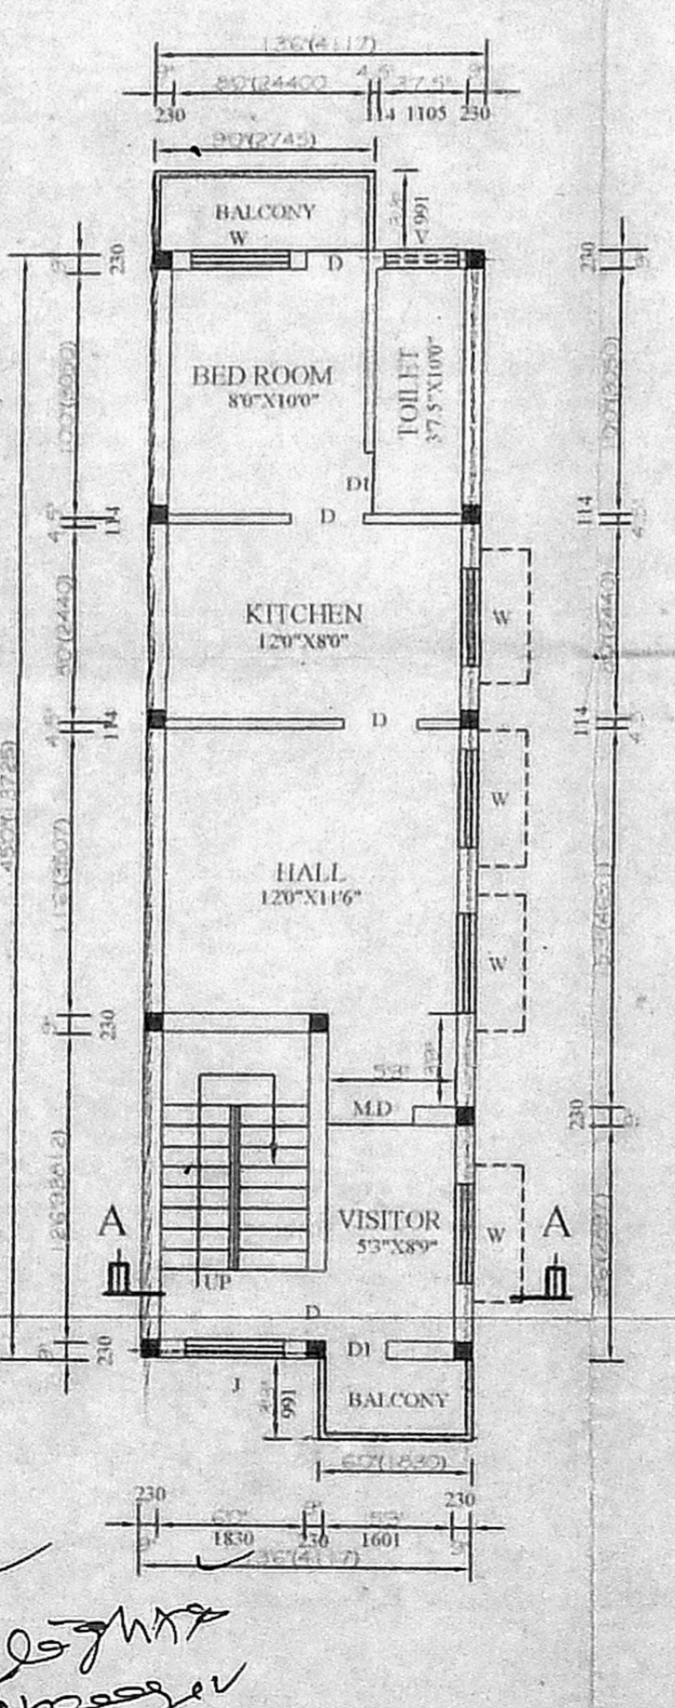


FIRST FLOOR PLAN

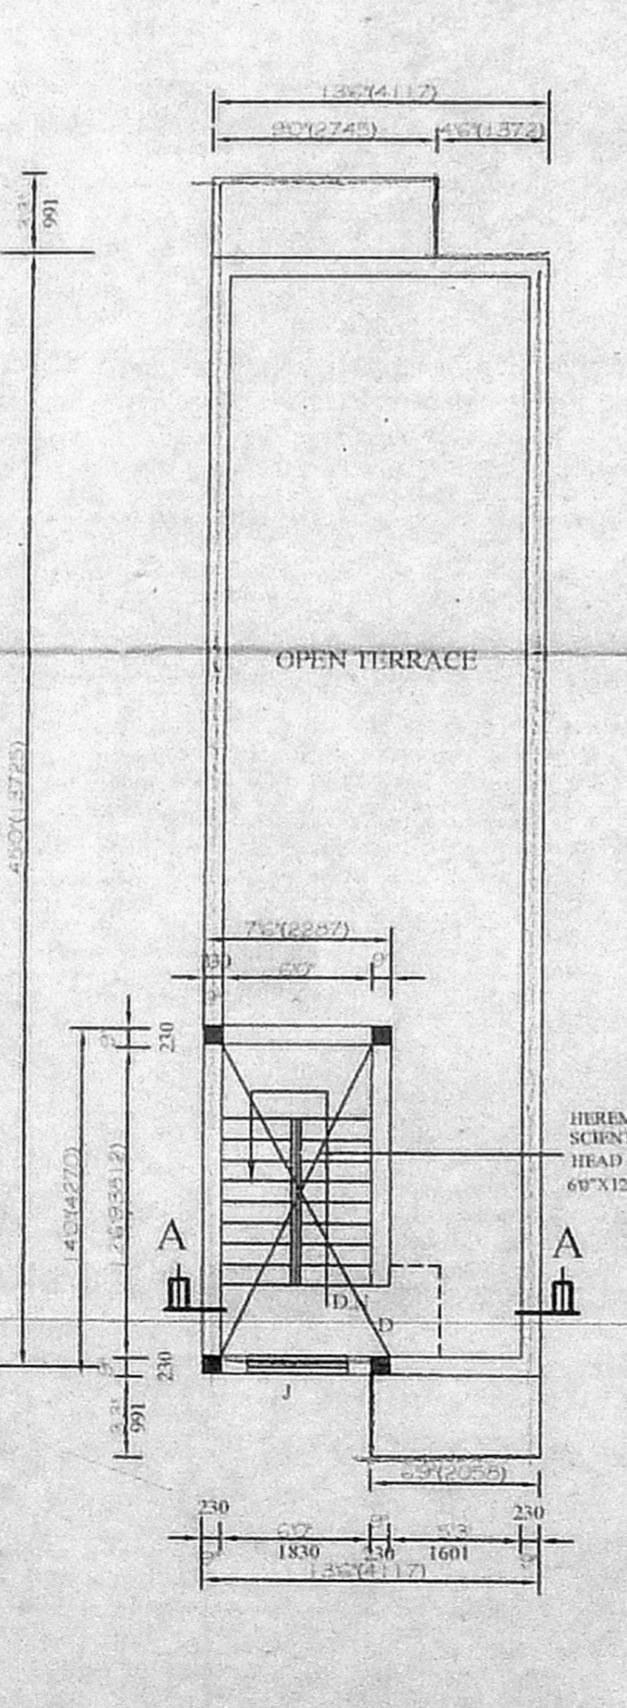

TERRACE FLOOR PLAN

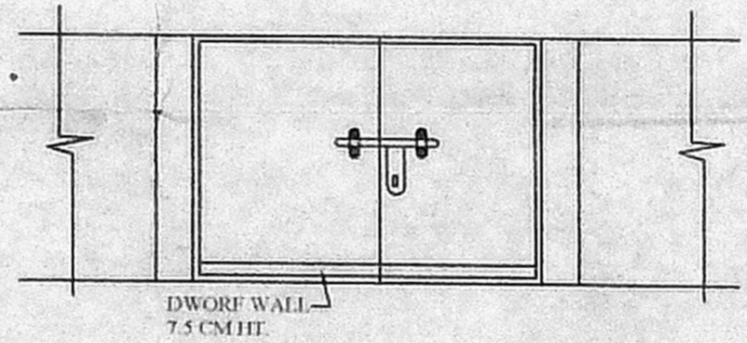


ELEVATION

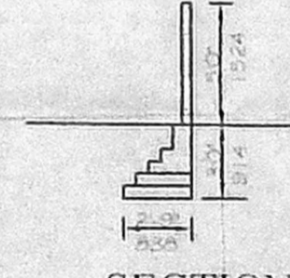


SECTION

COMPOUND WALL DETAIL

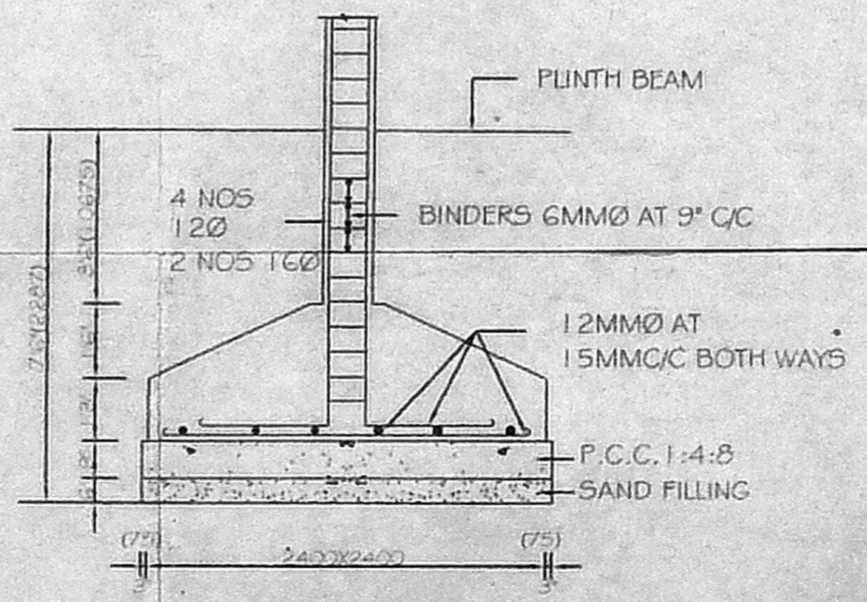

FOOTING DETAIL (SCALE: 1:50)

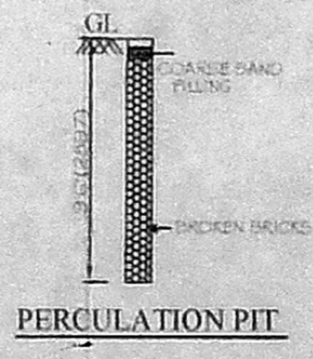

PERCOLATION PIT