




FRONT ELEVATION

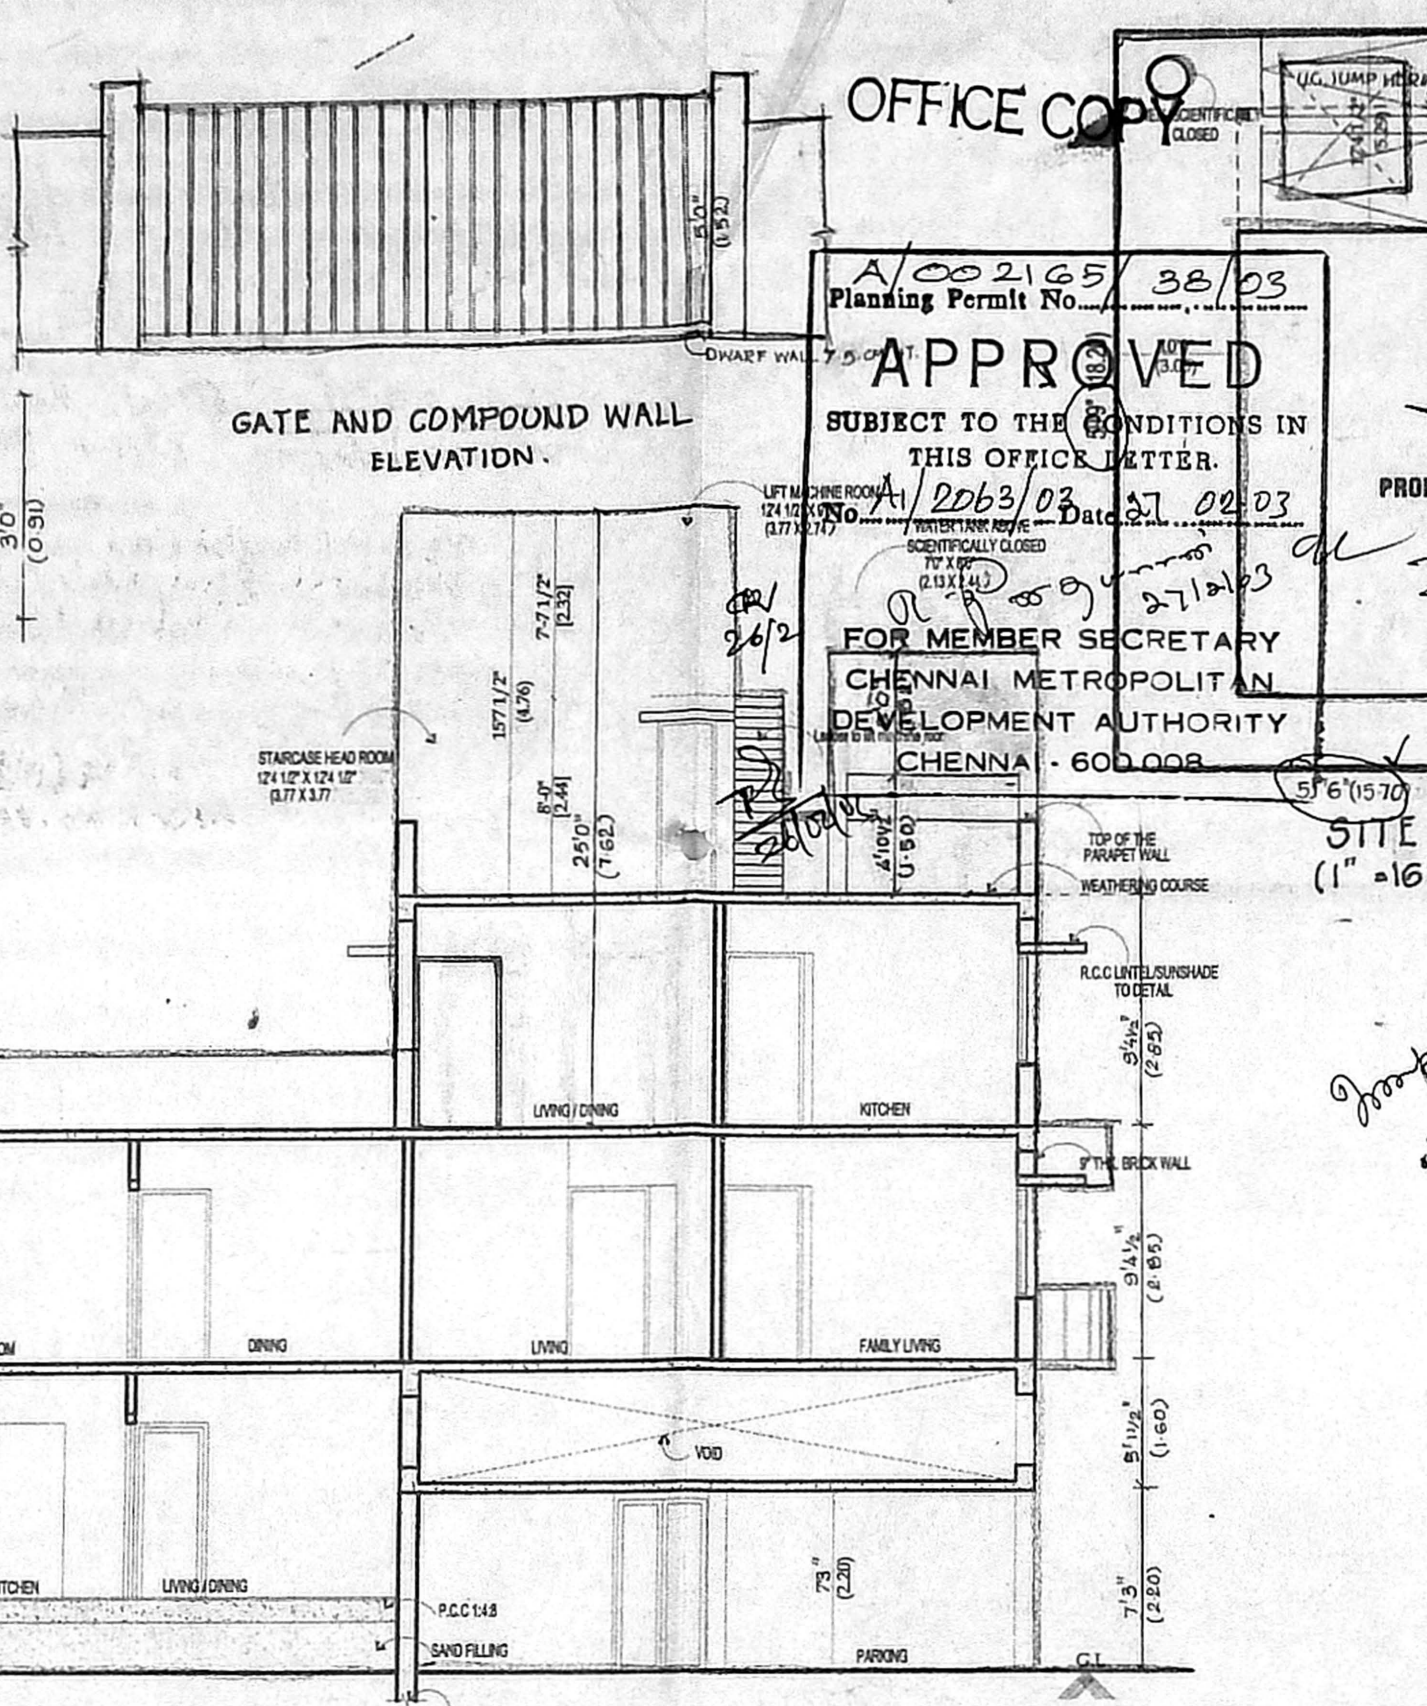


SECTION @ XX

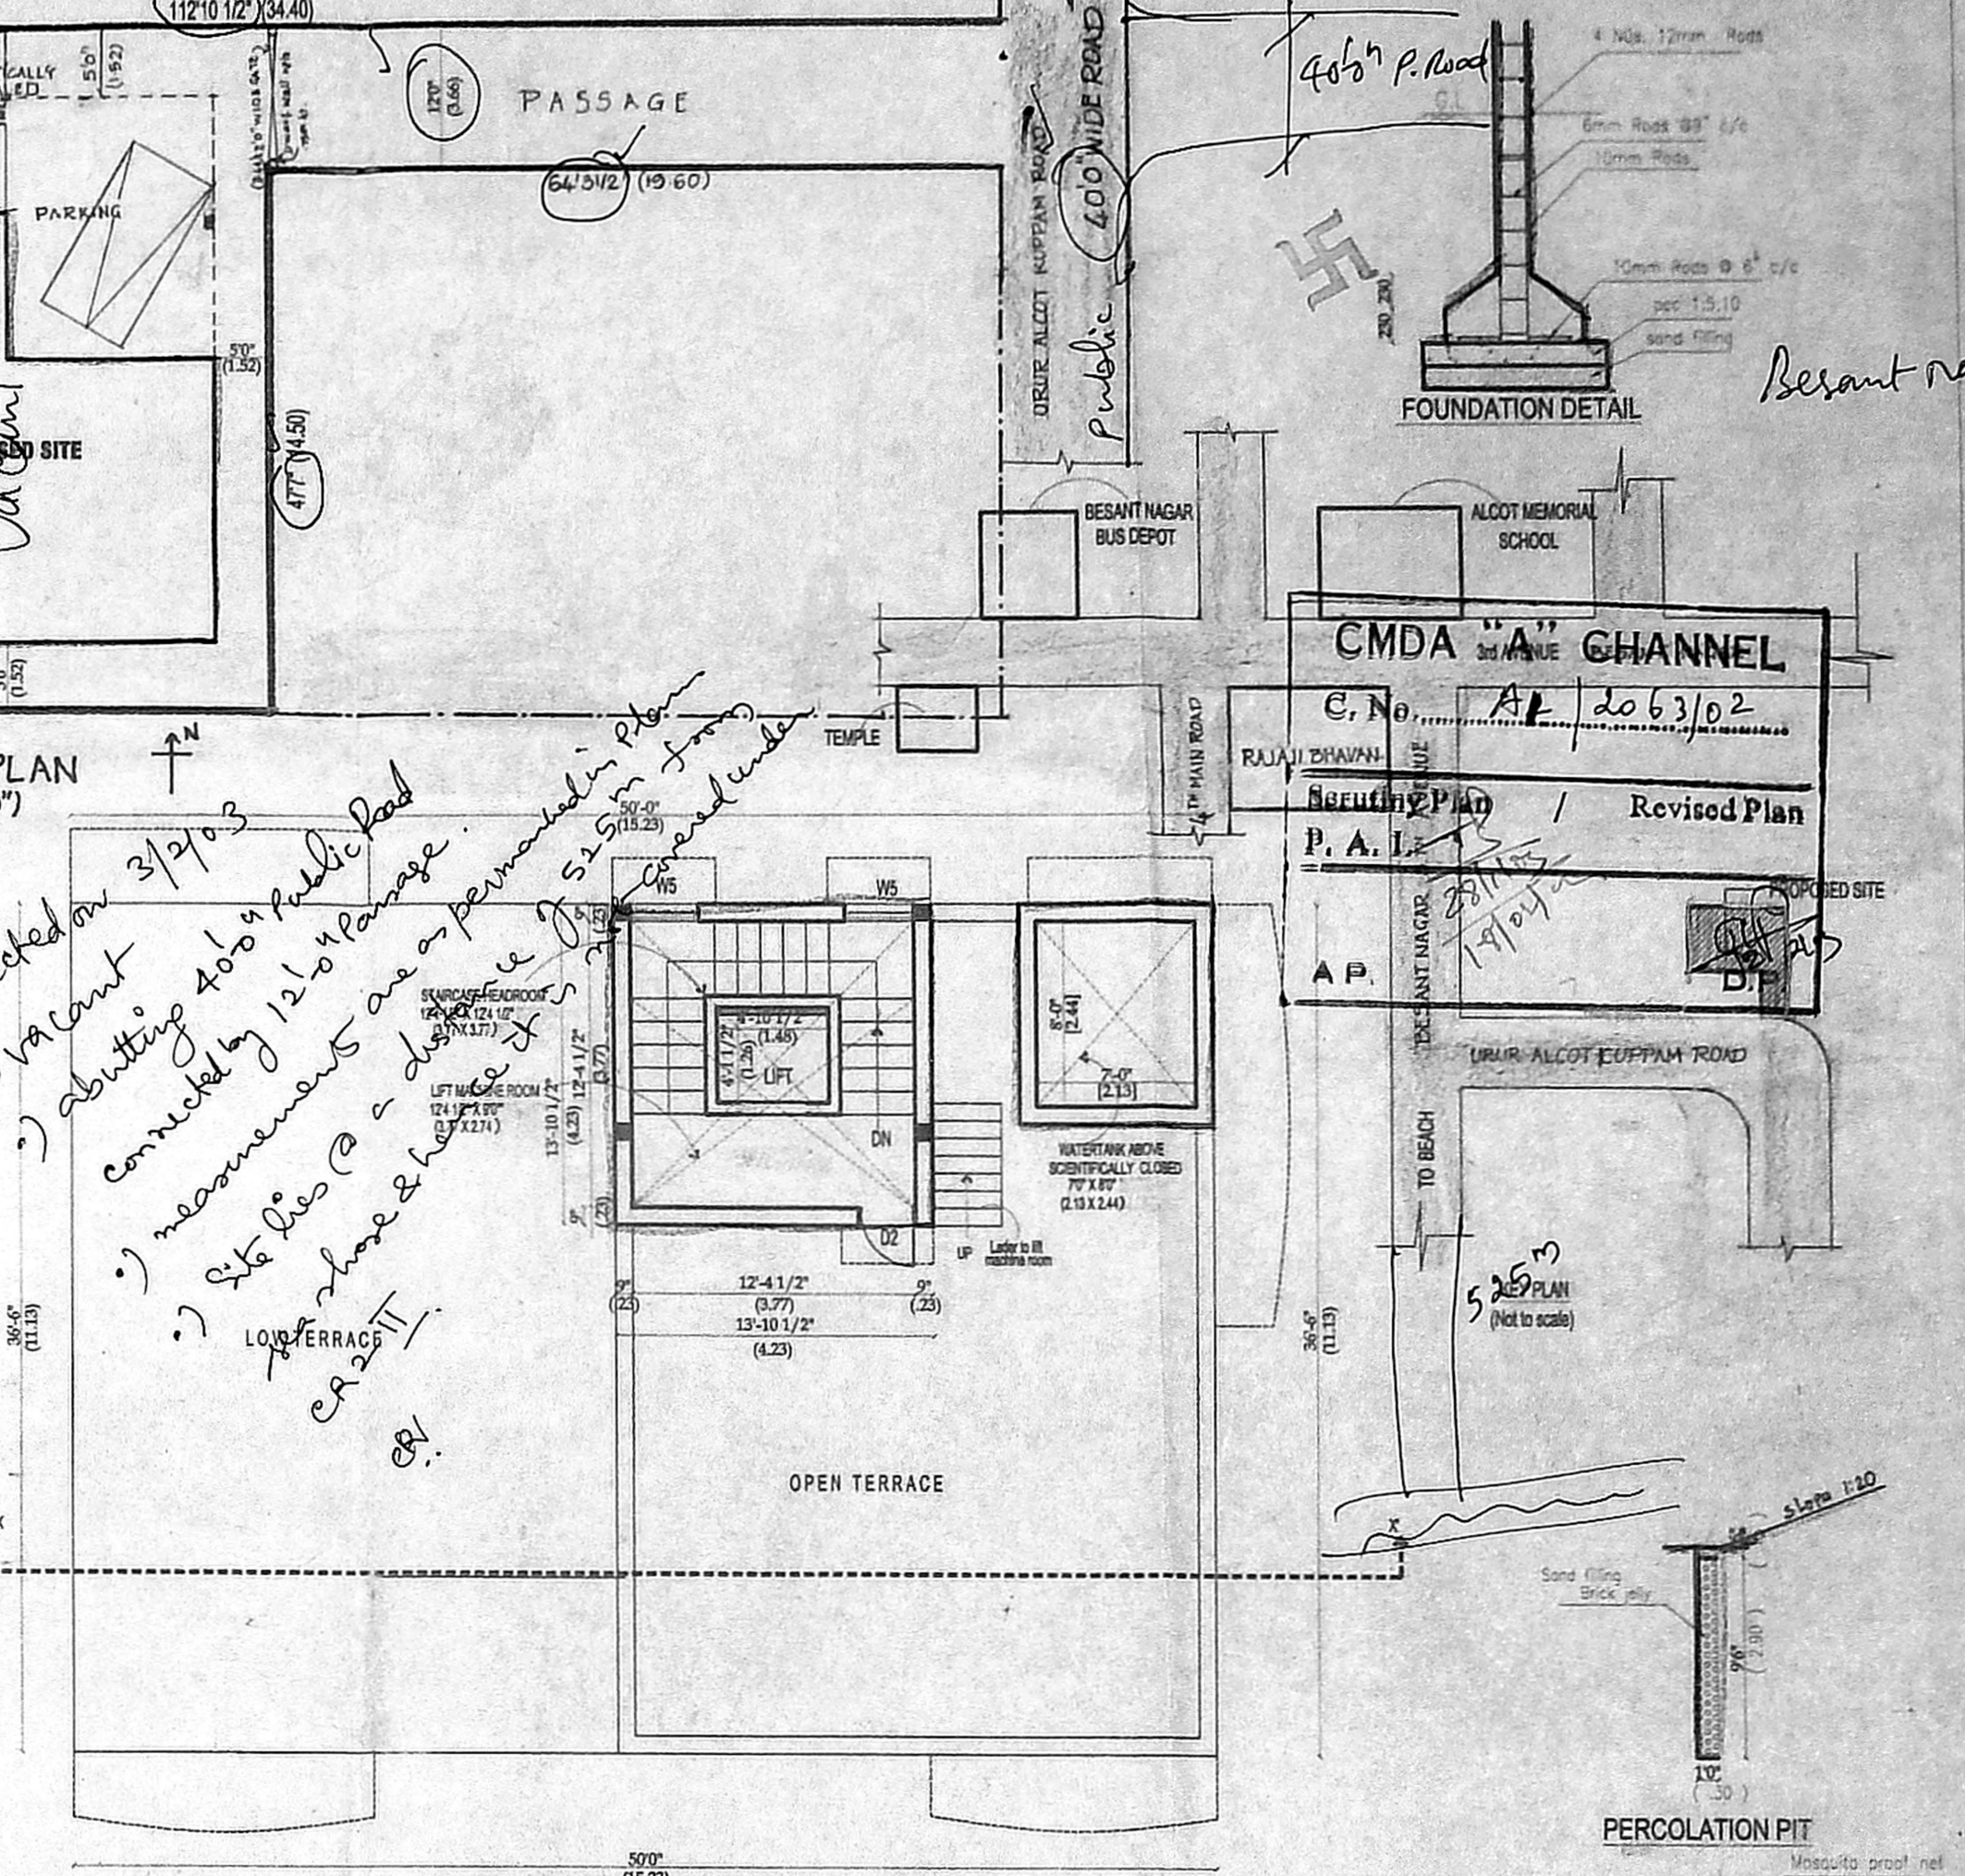


TERRACE FLOOR PLAN

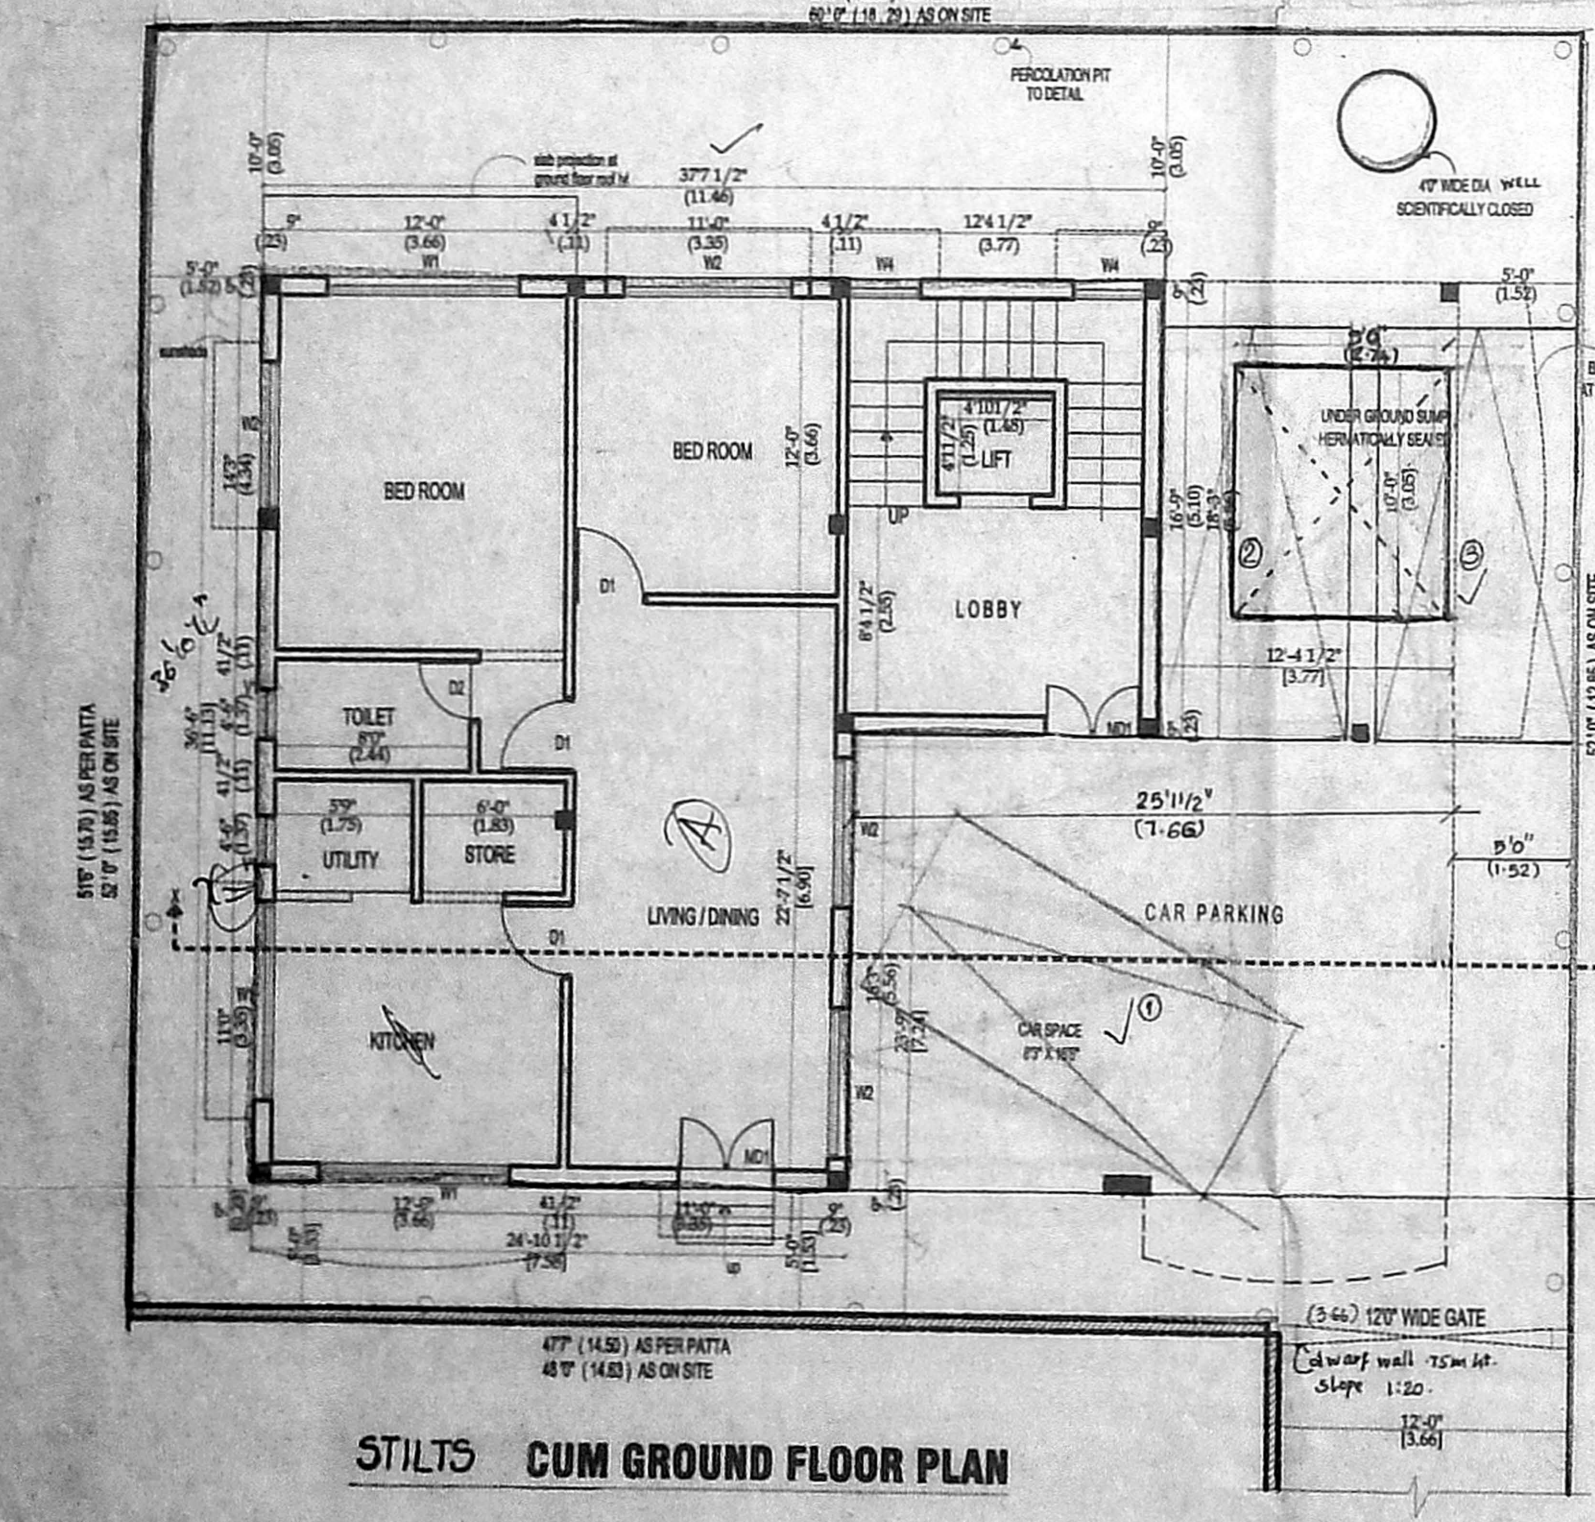


STILTS CUM GROUND FLOOR PLAN

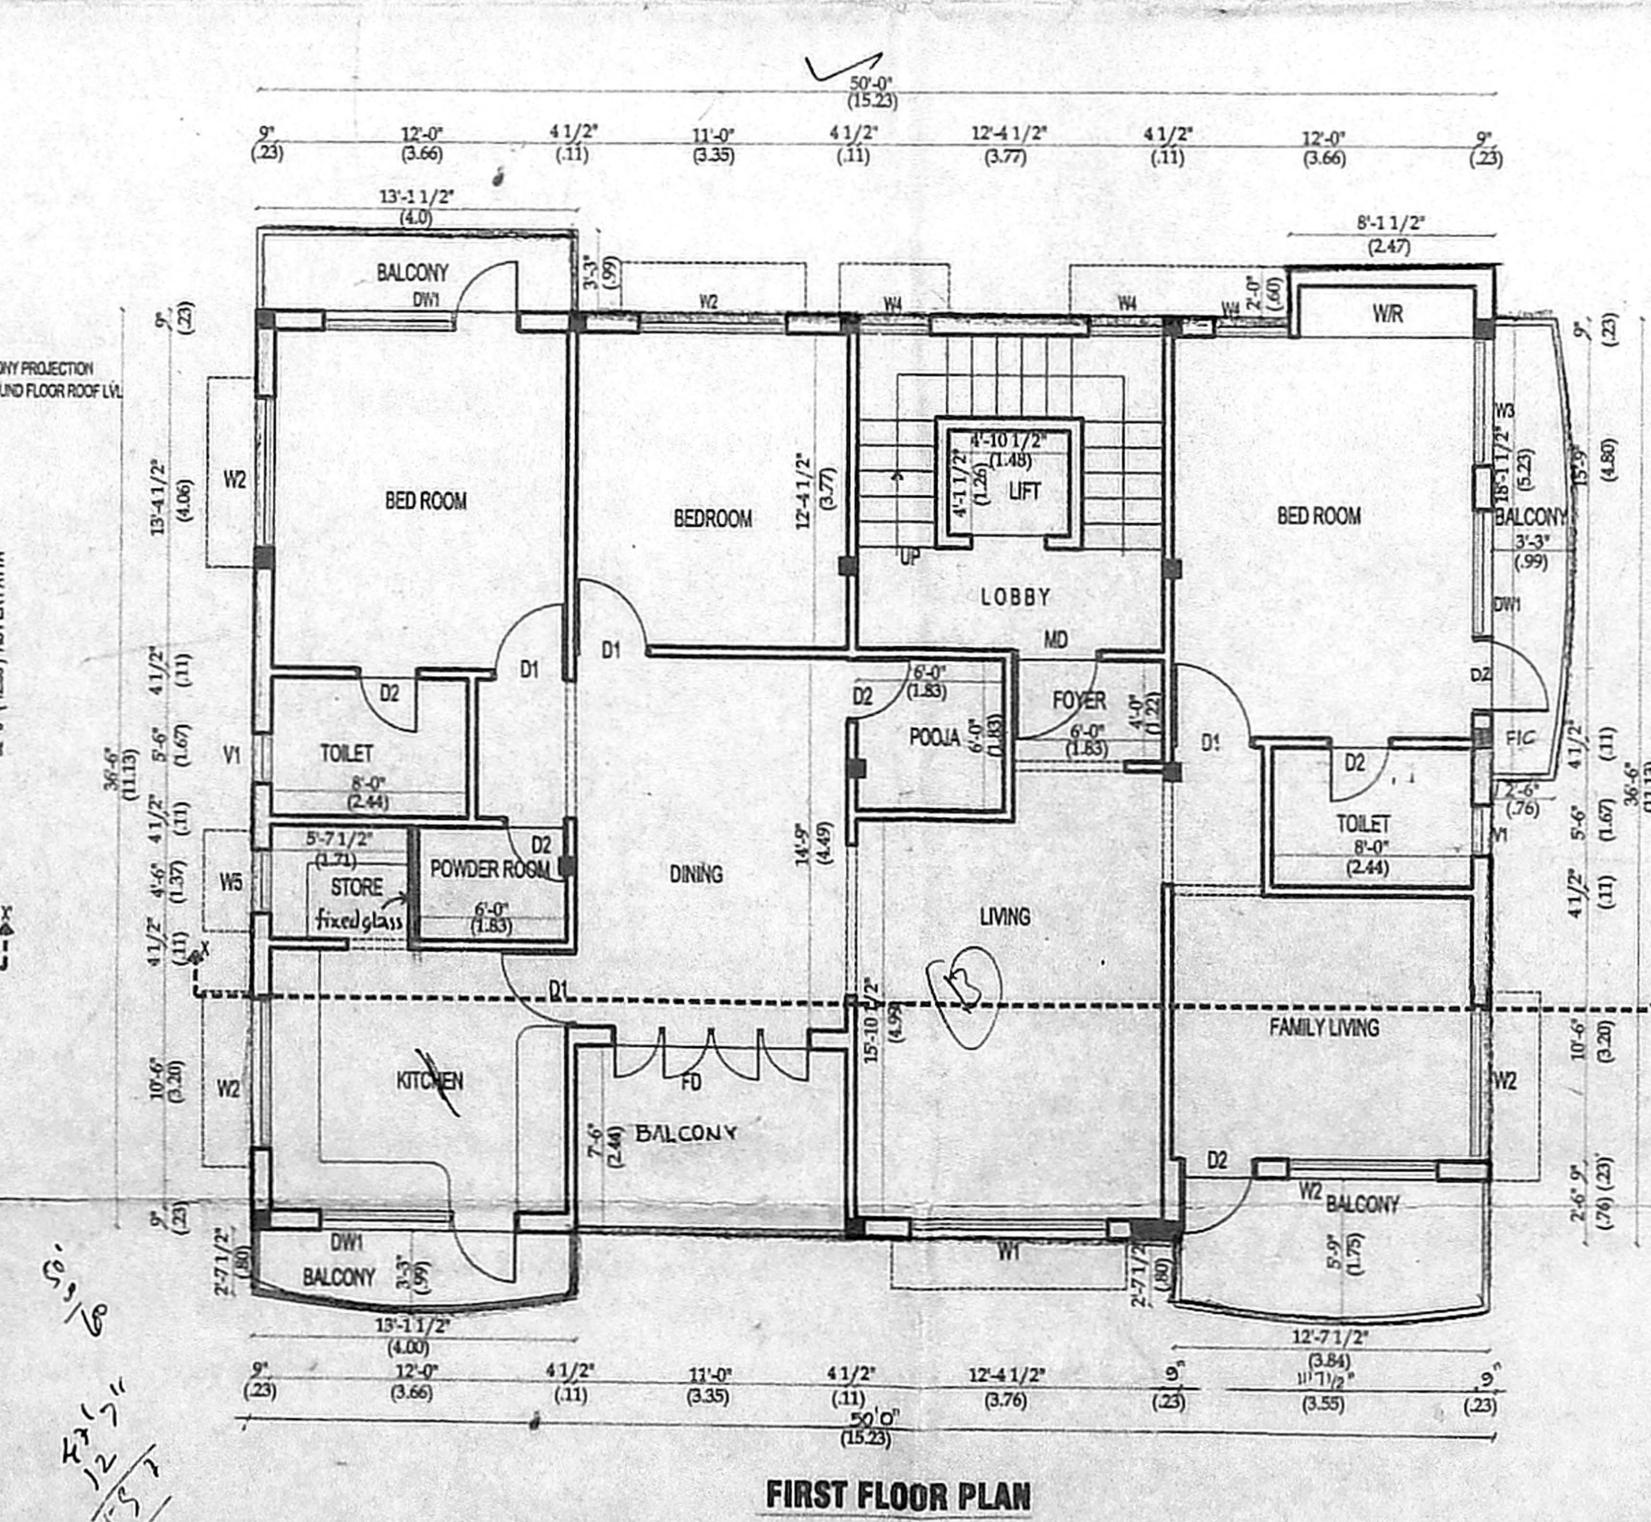

FIRST FLOOR PLAN

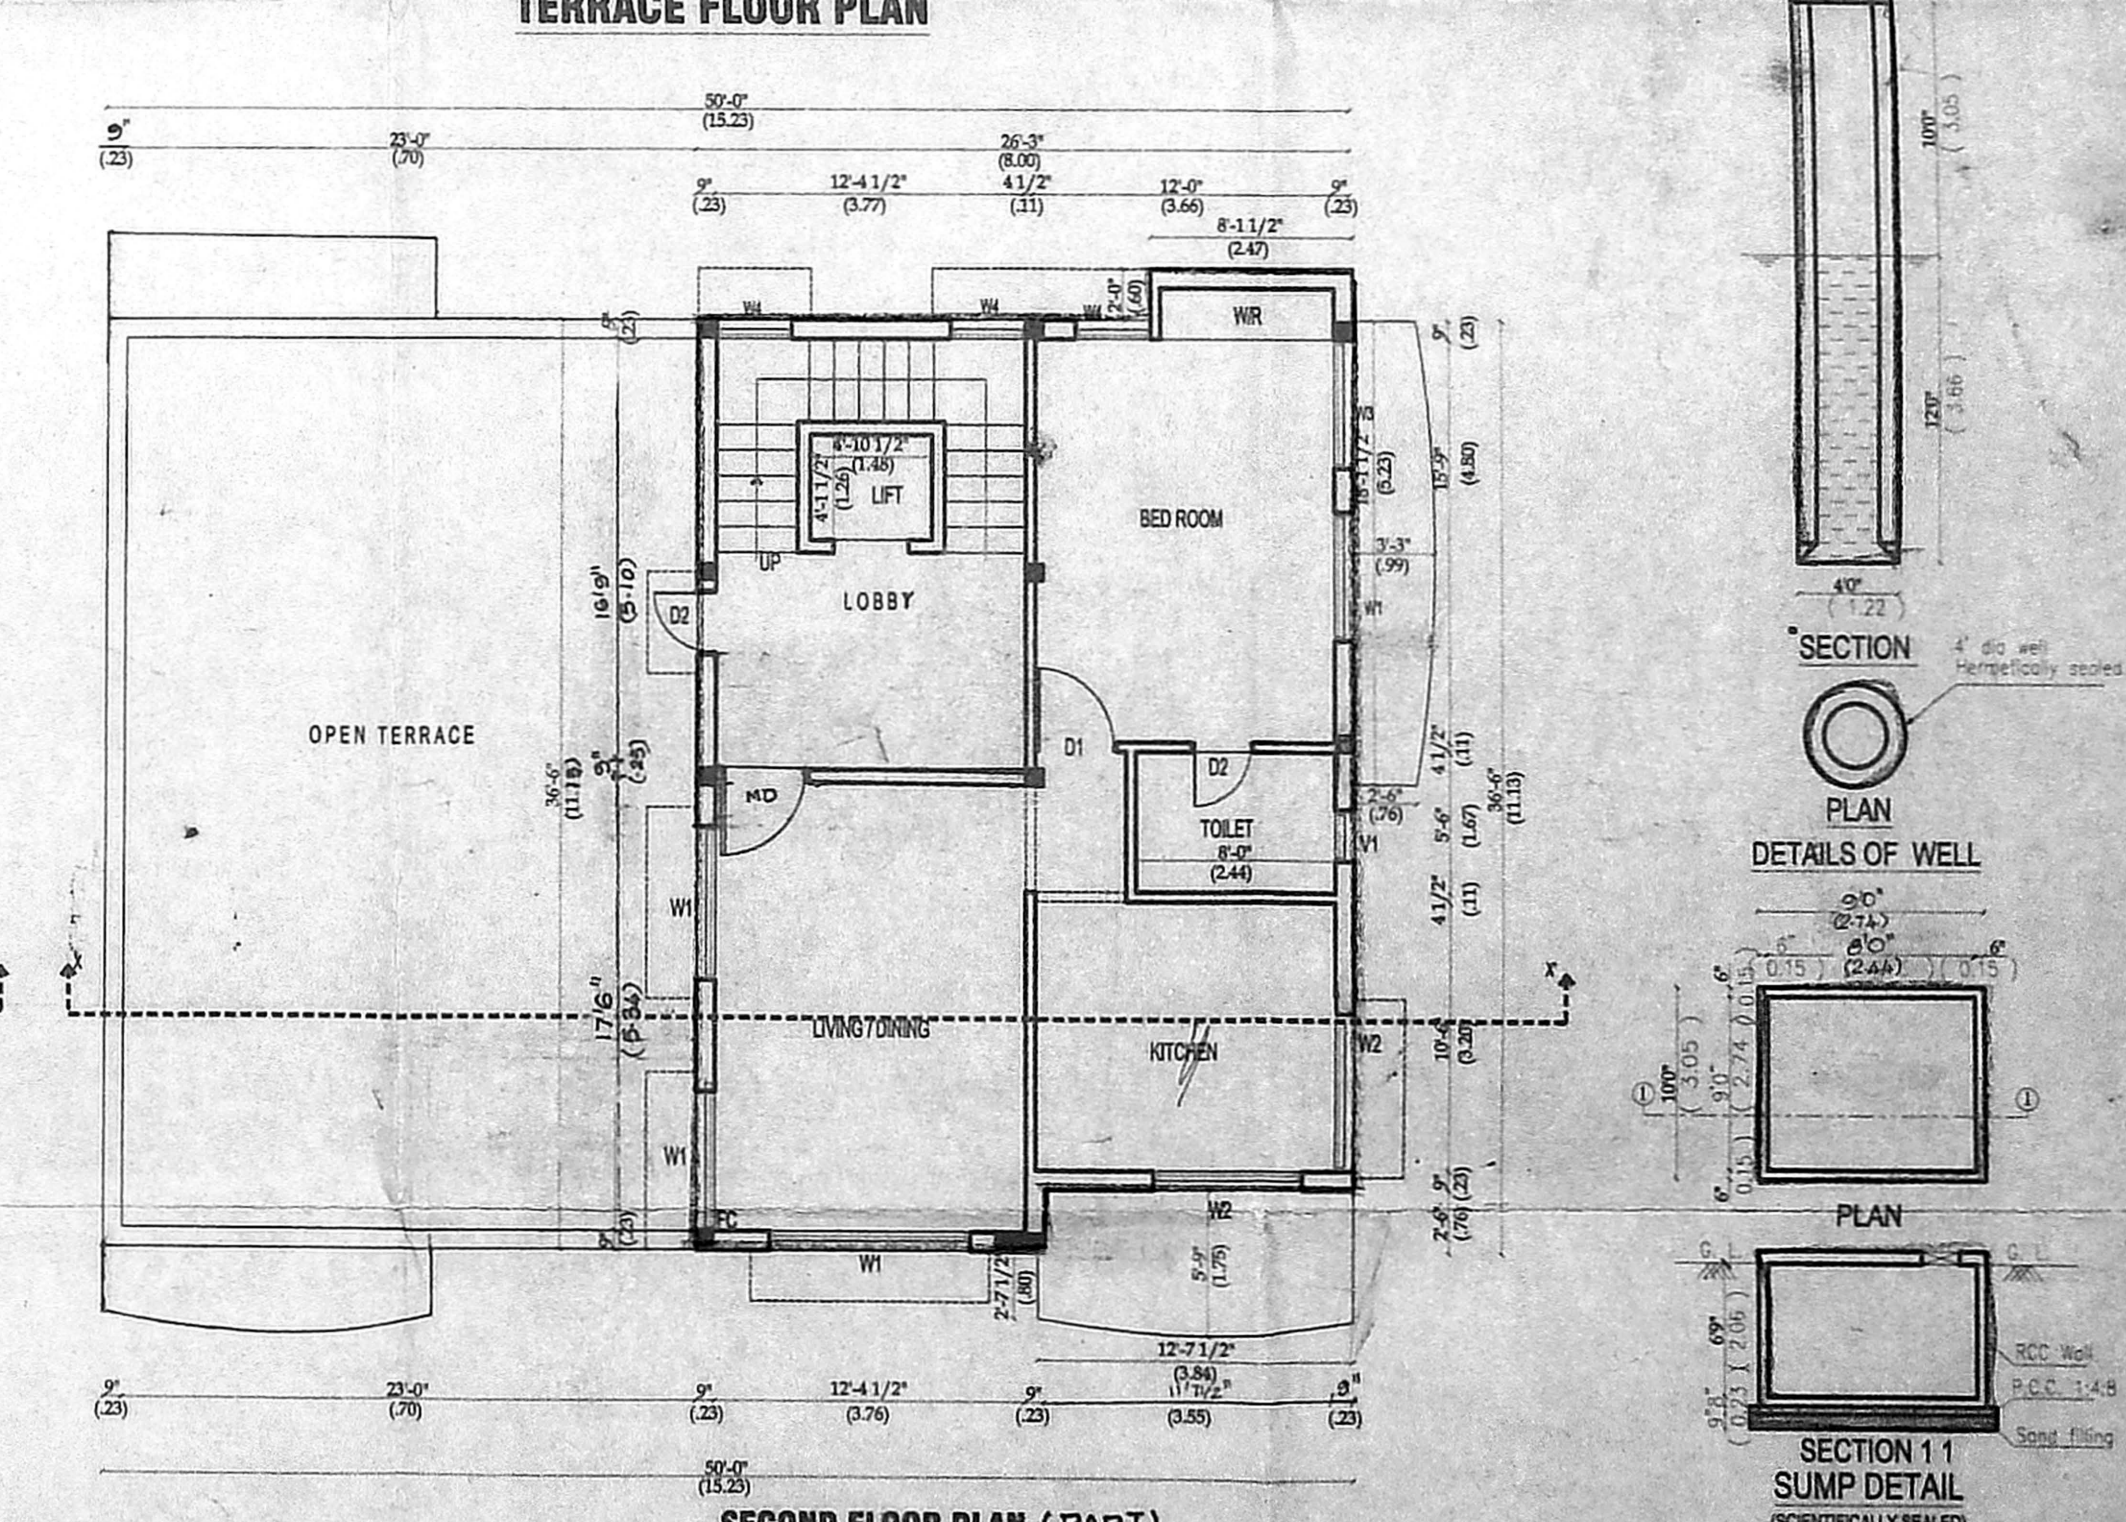

SECOND FLOOR PLAN (PART)

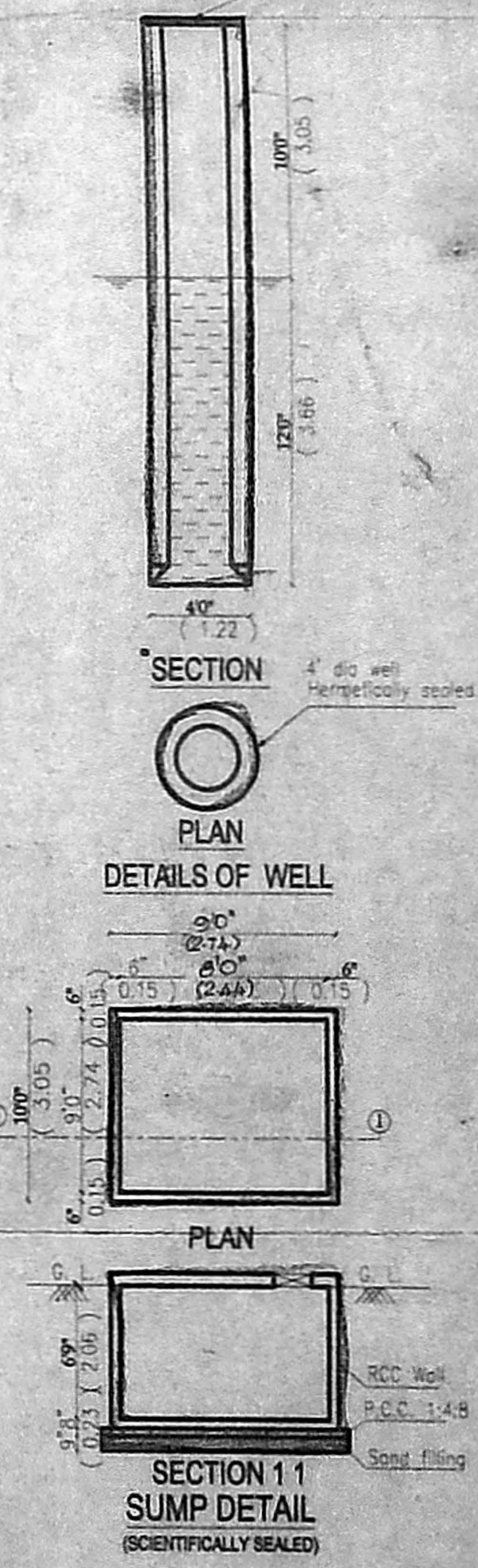

SECTION 111 SUMP DETAIL (SCIENTIFICALLY SEALED)

APPROVED
SUBJECT TO THE CONDITIONS IN THIS OFFICE LETTER.
FOR MEMBER SECRETARY
CHENNAI METROPOLITAN
DEVELOPMENT AUTHORITY
CHENNAI - 600 008



Inspected on 3/2/03
vacant
adjoining 40' x 40' public road
measurments as a permenant plan
Site lies @ a distance of 5.25m from road
CA 3/11

SCHEDULE OF JOINERY

TYPE	DESCRIPTION	SIZE
MD1	MAIN DOOR	4'0" X 7'0"
MD	MAIN DOOR	3'8" X 7'0"
D1	DOOR	3'0" X 7'0"
D2	DOOR	2'8" X 7'0"
W1	WINDOW	8'0" X 4'8"
W2	WINDOW	6'0" X 4'8"
W3	WINDOW	5'0" X 4'8"
W4	WINDOW	3'0" X 4'8"
W5	WINDOW	2'8" X 4'8"
V1	VENTILATOR	2'8" X 3'0"
FD1	FRENCH DOOR	8'0" X 7'0"
DW1	DOOR / WINDOW	8'0" X 4'8" X 7'0"

AREA STATEMENT

S.NO.	DESCRIPTION	AREA (SQ.FT.)	AREA (SQ.M.)
1.	PLOT EXTENT	3887.00	359.25
2.	GROUND FLOOR AREA	1139.00	105.81
3.	FIRST FLOOR AREA	2016.00	187.29
4.	SECOND FLOOR AREA	943.00	87.60
5.	TOTAL BUILT UP AREA	4098.00	380.70
6.	PLOT COVERAGE	5.2 %	
7.	F. S. I	1.05	
8.			

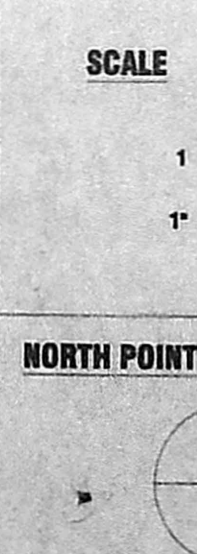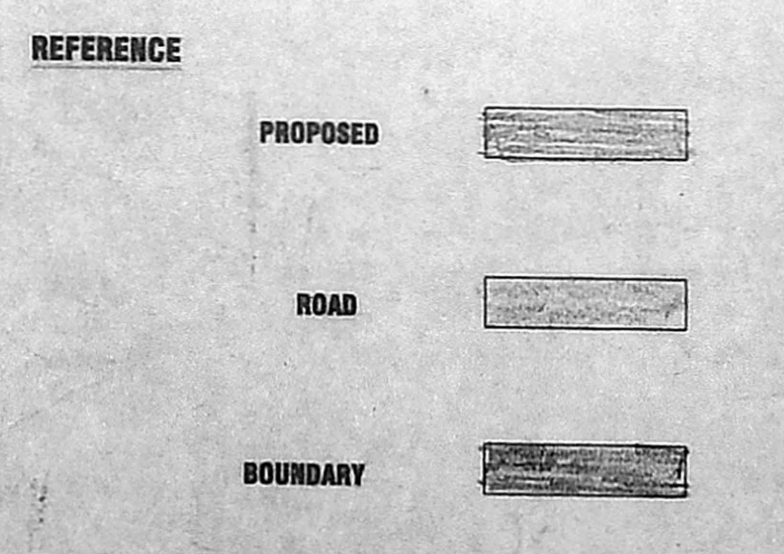

SCALE
1 : 100
1" = 8'0"

OWNER(S)

M. Chandru

LICENSED SURVEYOR

D. Dolkil

N. Jothi Lakshmi
ARCHITECT AND INTERIOR DESIGNER
CA. No. 1/CA/2000 / 25855
49, MURALI ANAND APARTMENTS,
1ST STREET, RAJAVEDDY COLONY,
CHENNAI - 600 013
PHONE : (91) (044) 474 03 07

PLAN SHOWING THE PROPOSED
RESIDENTIAL BUILDING AT PLOT NO: 12 A OF
OLD DOOR NO: 5, L.A. NO: 109, COMPRISED IN
PATAH NO: 59, R.S. NO: 12 (PART) IN T.S. NO: 11
(PART) BLOCK NO: 16, URUR ALCOT KUPPAM ROAD,
(BESANT AVENUE ROAD) BESANT NAGAR, CHENNAI-90
URUR VILLAGE, SINDAPET TALUK.