


PROPOSED RESIDENTIAL BUILDING AT, S.NO.175/1
11th CROSS STREET,
DHANDEES WARAM NAGAR,
132 VELACHERY VILLAGE,
MAMBALAM GUINDY TALUK.



SPECIFICATIONS	
P.C.C WORK	P.C.C 1:4:8 CONCRETE MIX.
R.C.C WORK	R.C.C IN 1:2:4 CONCRETE MIX.
BRICK WORK	STOCK BRICK IN CM 7.5
WOODWORK	WELL SEASOND WOOD
FLOORING	BLUE METAL CEMENT CONCRETE FINISHED WITH MOSAIC TILES.
PLASTERING	CEILING IN CM 7.3 & WALL IN CM 7.4
PAINTING	ONE COAT OF PRIMER & TWO COATS OF SYNTHETIC FOR WOOD THREE COAT CEMENT PAINT FOR PLASTERING SURFACE.
WEATHERING COURSE	3/4" B.JELLY WITH LIME WELL BEATION KADUKKAI & JAGGERY WATER FINISHED WITH ONE COURSE OF PRESSED TILES IN CM 7.4 MIXED WITH WASTE OIL.

SCHEDULE OF JOINERY				AREA STATEMENT		
REF	DESCRIPTION	IN FEET	IN METER	SQ. FT	SQ. METRE	
D	DOOR	3'6" X 7'0"	1.06 X 2.14	PLOT AREA	18094.0	1681.60
D1		3'0" X 7'0"	.92 X 2.14	GROUND FLOOR AREA	952.03	88.48
D7		2'6" X 7'0"	.76 X 2.14	FIRST FLOOR (head room) AREA	108.0	10.04
W	WINDOW	6'0" X 4'6"	1.83 X 1.37	TOTAL FLOOR AREA	1060.03	98.52
W1		4'0" X 4'6"	1.22 X 1.37	PLOT COVERAGE	5.897	
KW	KITCHEN WINDOW	4'0" X 3'6"	1.22 X 1.06	F.S.I	0.052	
V	VENTILATOR	3'0" X 2'0"	.92 X .61	PARKING AREA	714.16	10.61

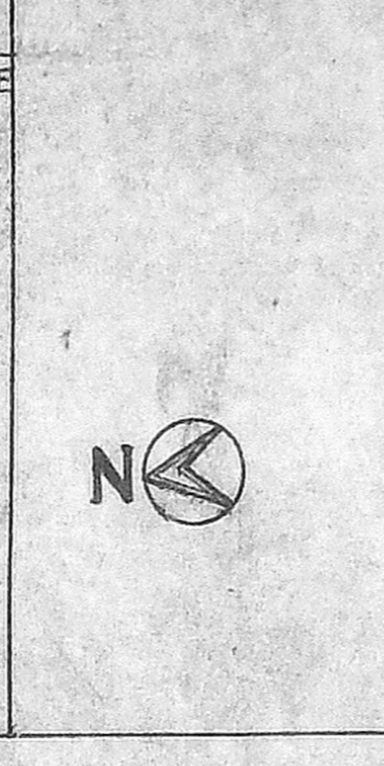


Owner's signature: *[Signature]*
 SCALE 1:800 DATE: 7-04-03
 LEGEND:
 PROPOSED: [Symbol]
 BOUNDARY: [Symbol]
 ROAD: [Symbol]
 DRAIN LINE: [Symbol]


PAPNI ASSOCIATES
 ARCHITECTS, ENGINEERS, INTERIOR DESIGNERS.
 NO.22, FIRST AVENUE, ASHOK NAGAR
 CHENNAI - 600083. PH: 24897459, 24893030.
[Signature]
 S.RAJAPPA B.A.RCH, M.E., F.I.I.A., F.I.V.
 Regd. Architect No. 837463
 Corporation Licence No. 63
 No.22, First Avenue Ashok Nagar
 Chennai-600 083 Phone: 489141
 R. PRIYA M.A.RCH, A.I.A., A.I.I.D.
 R. VINOD B.A.RCH, M.T.P.

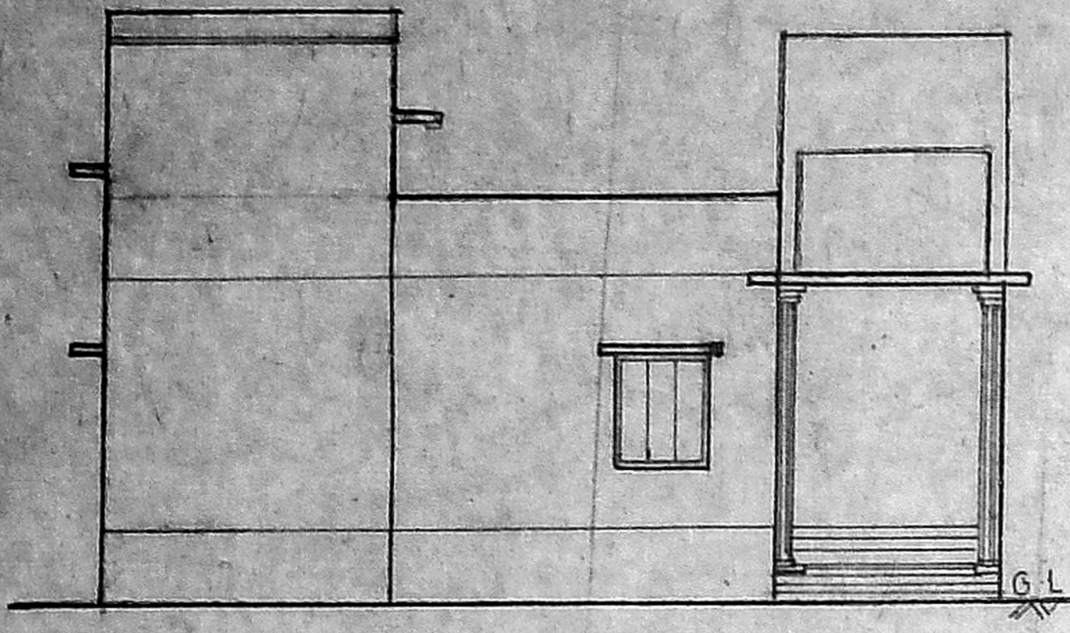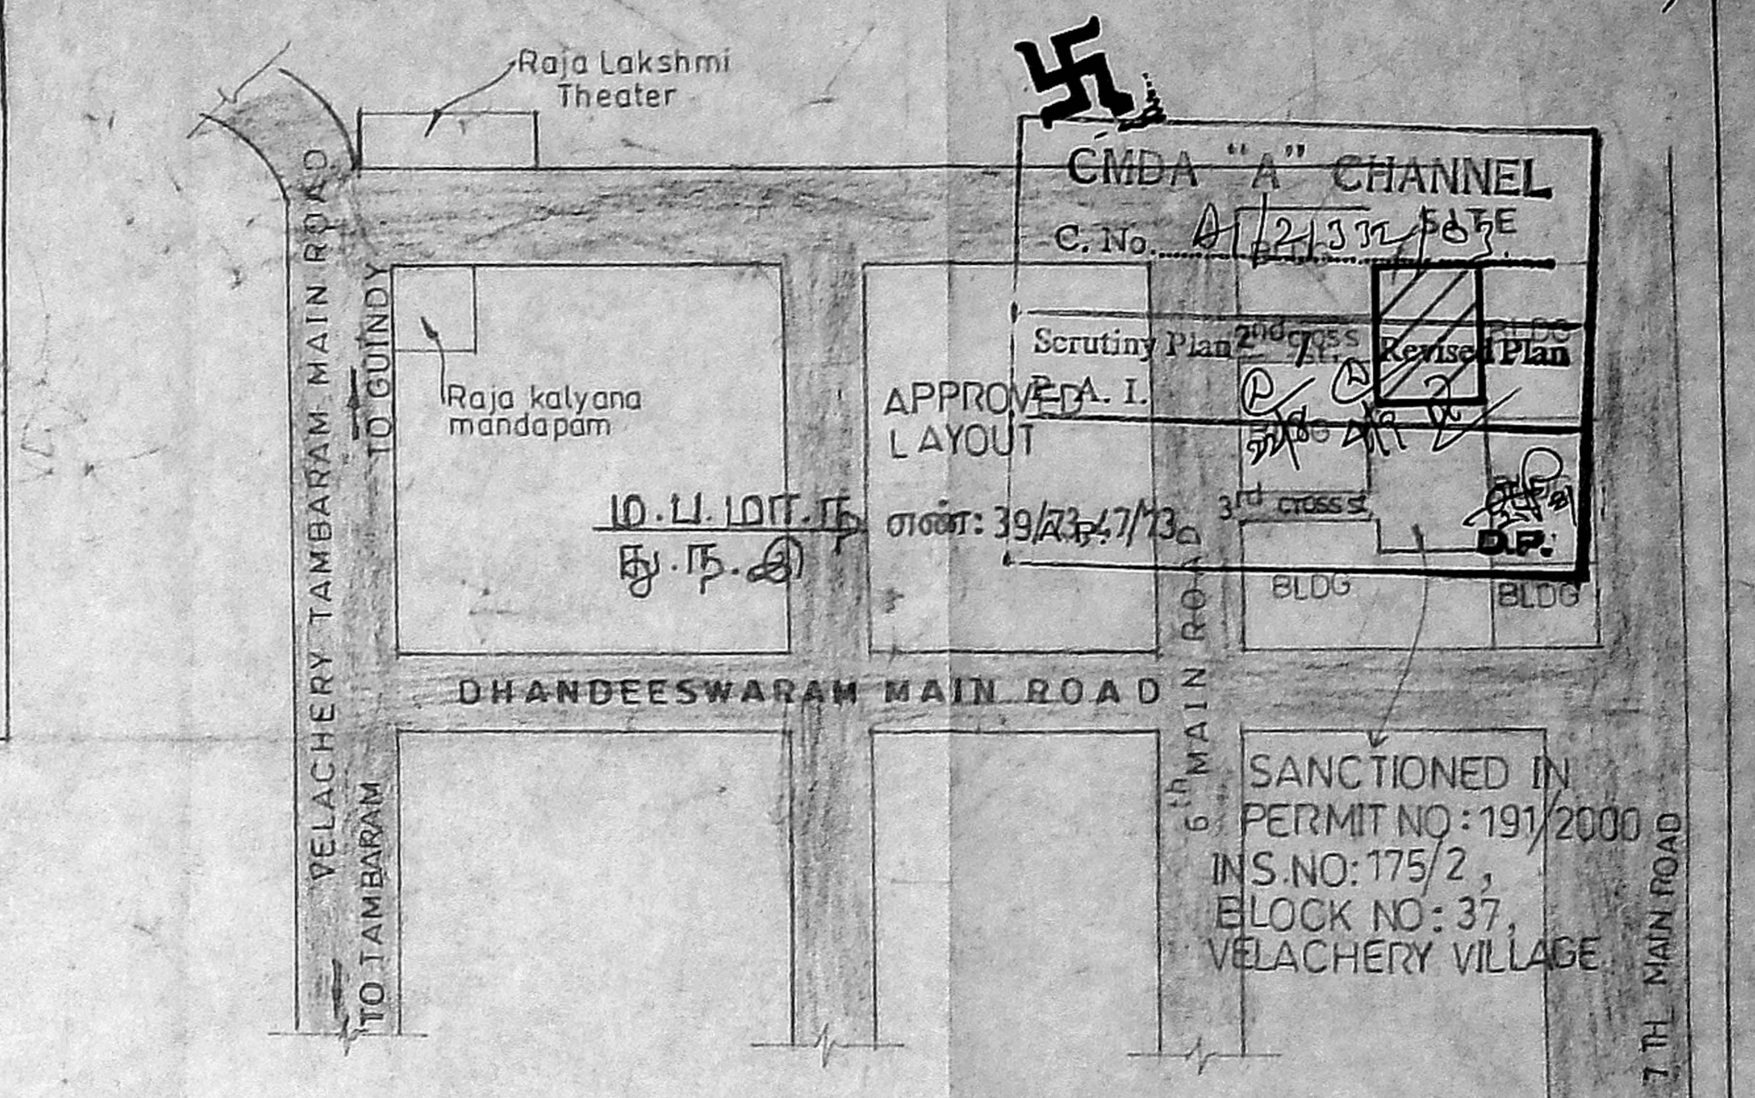


FRONT ELEVATION

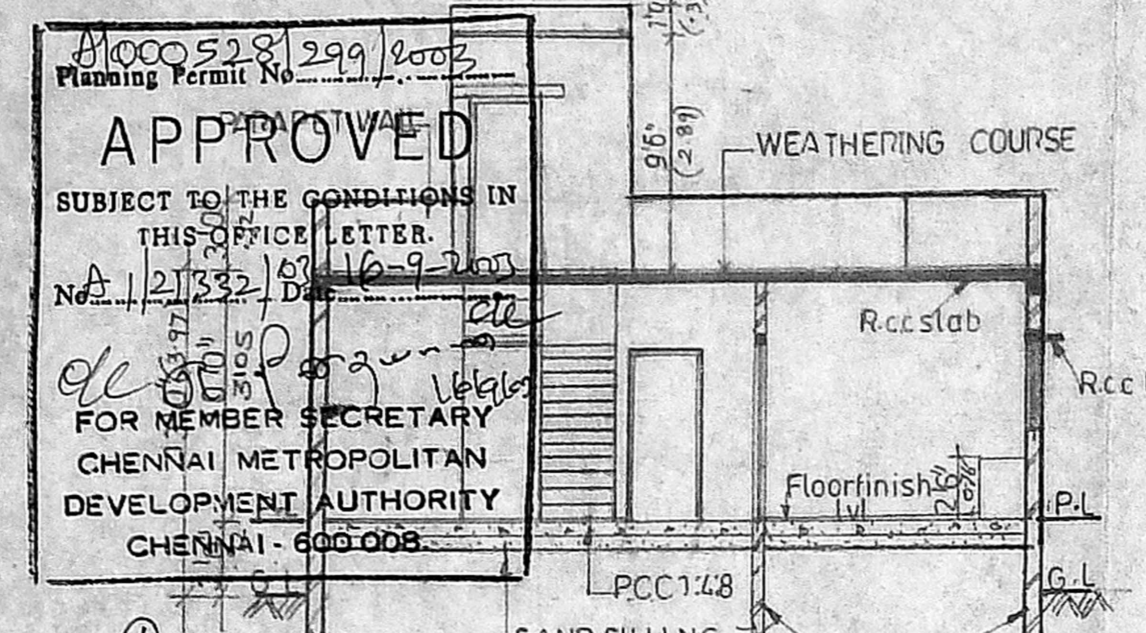


SECTION A-A

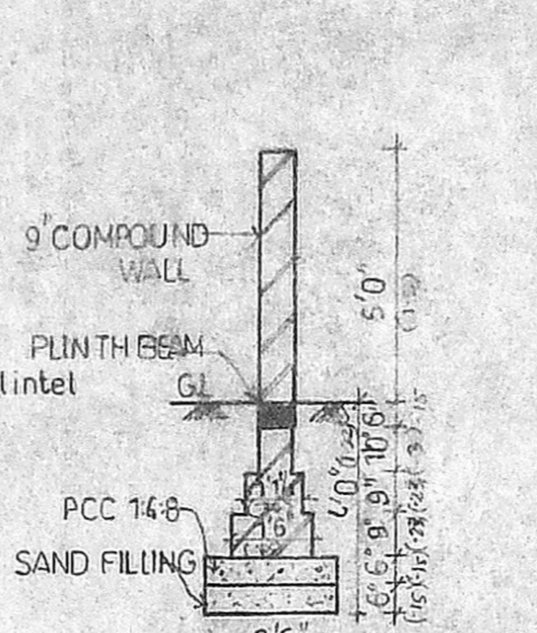


SECTION OF EXISTING COMPOUND WALL SCALE 1:40

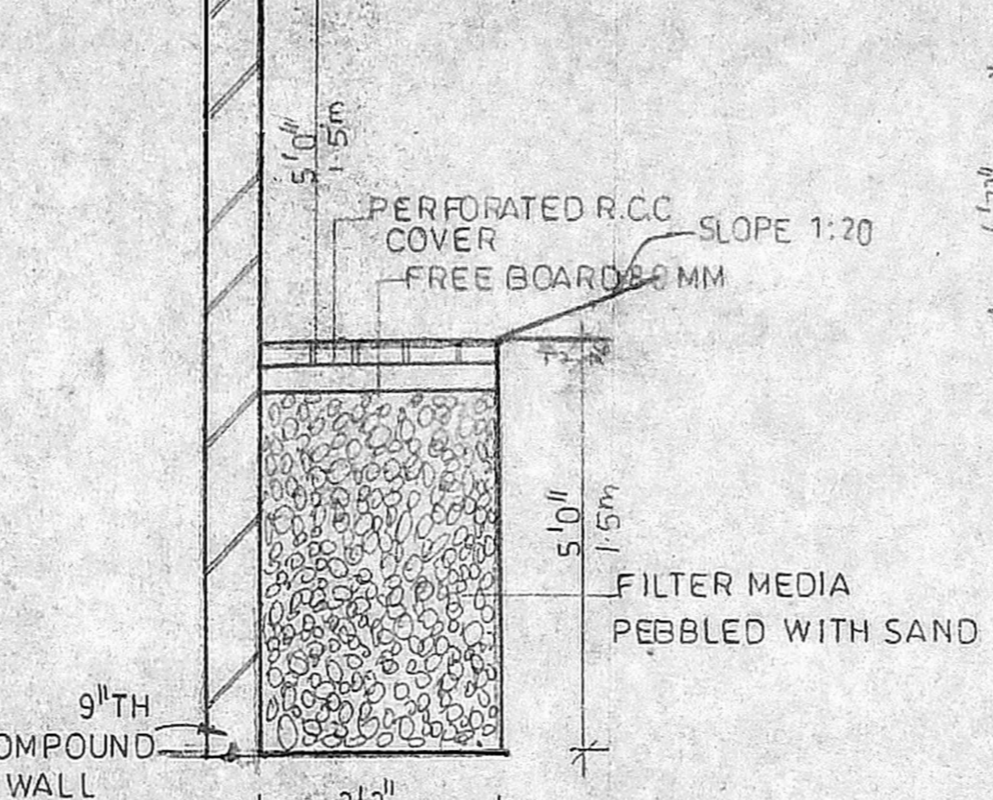


RAIN WATER PERCOLATION SCALE 3/8" = 1'-0"

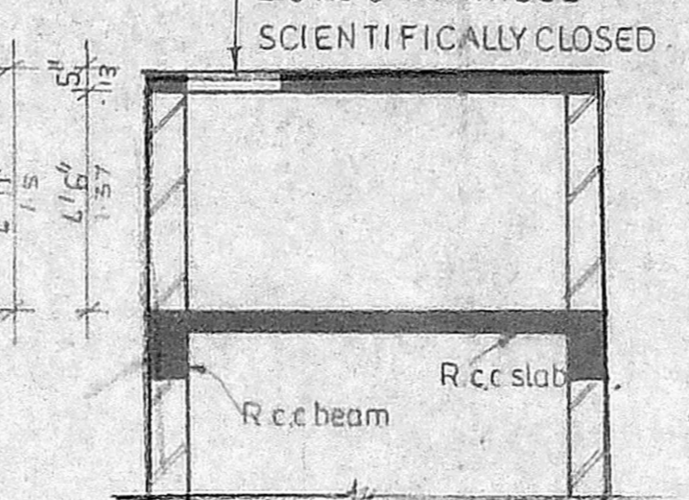


SECTION Y-Y Over Head tank Detail SCALE 1/2" = 1'-0"

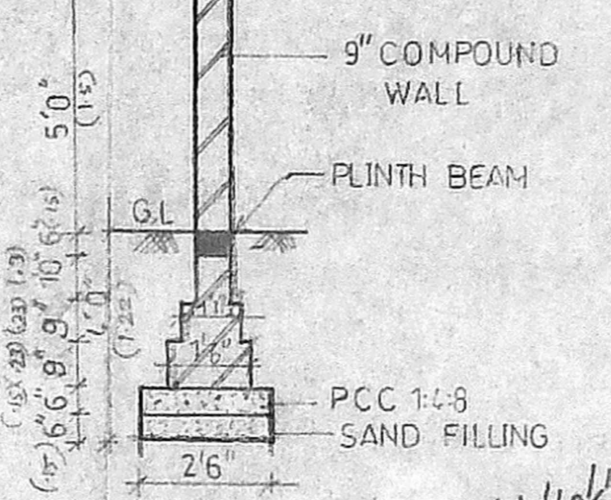


SECTION OF PRO. COMPOUND WALL SCALE 1/2" = 1'-0"

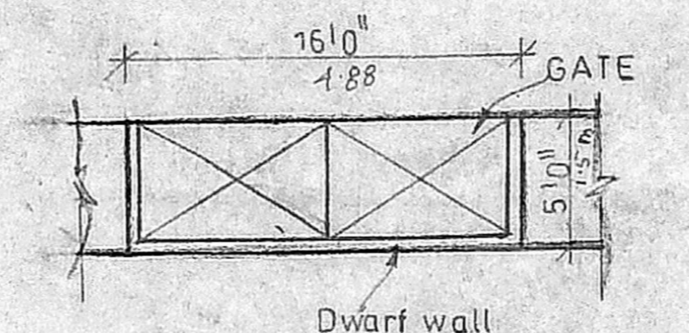


PRO. COMPOUND WALL DETAIL SCALE 1/8" = 1'-0"

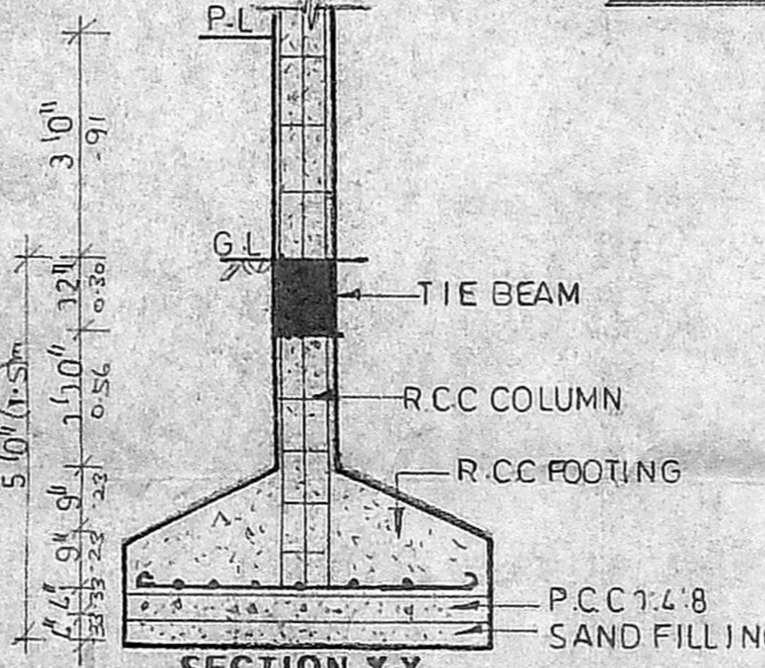


SECTION X-X SCALE 3/8" = 1'-0"

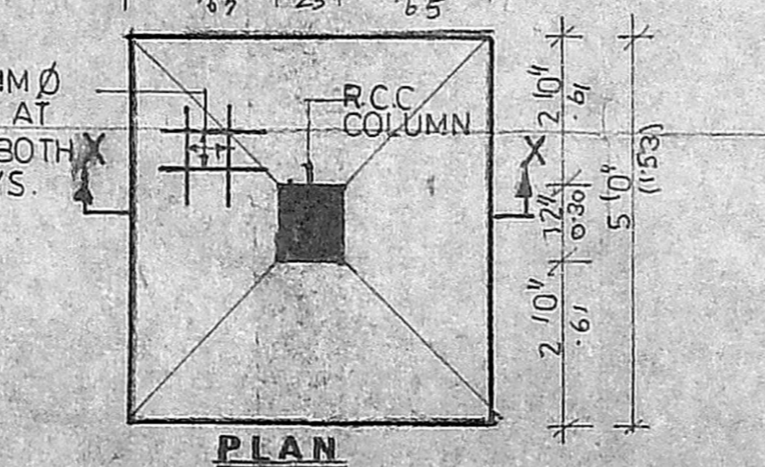


FOUNDATION DETAIL SCALE 3/8" = 1'-0"

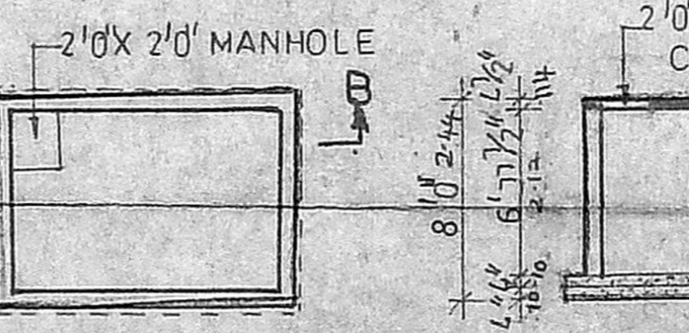


SECTION B-B SUMP DETAIL SCALE 1/2" = 1'-0"

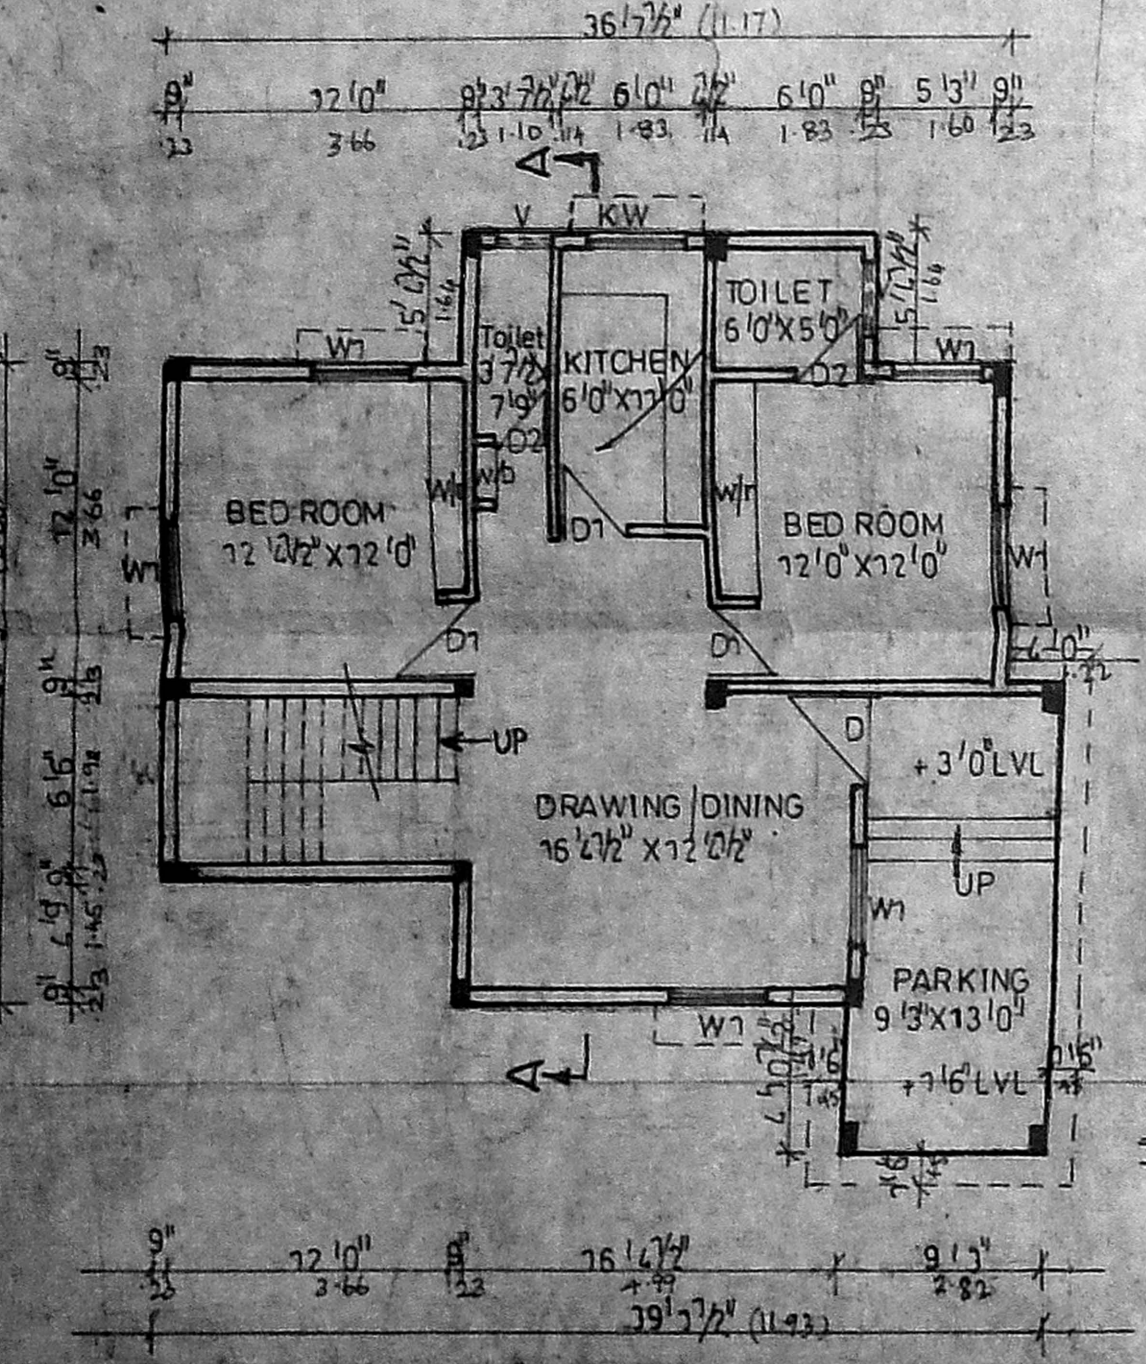

GROUND FLOOR PLAN

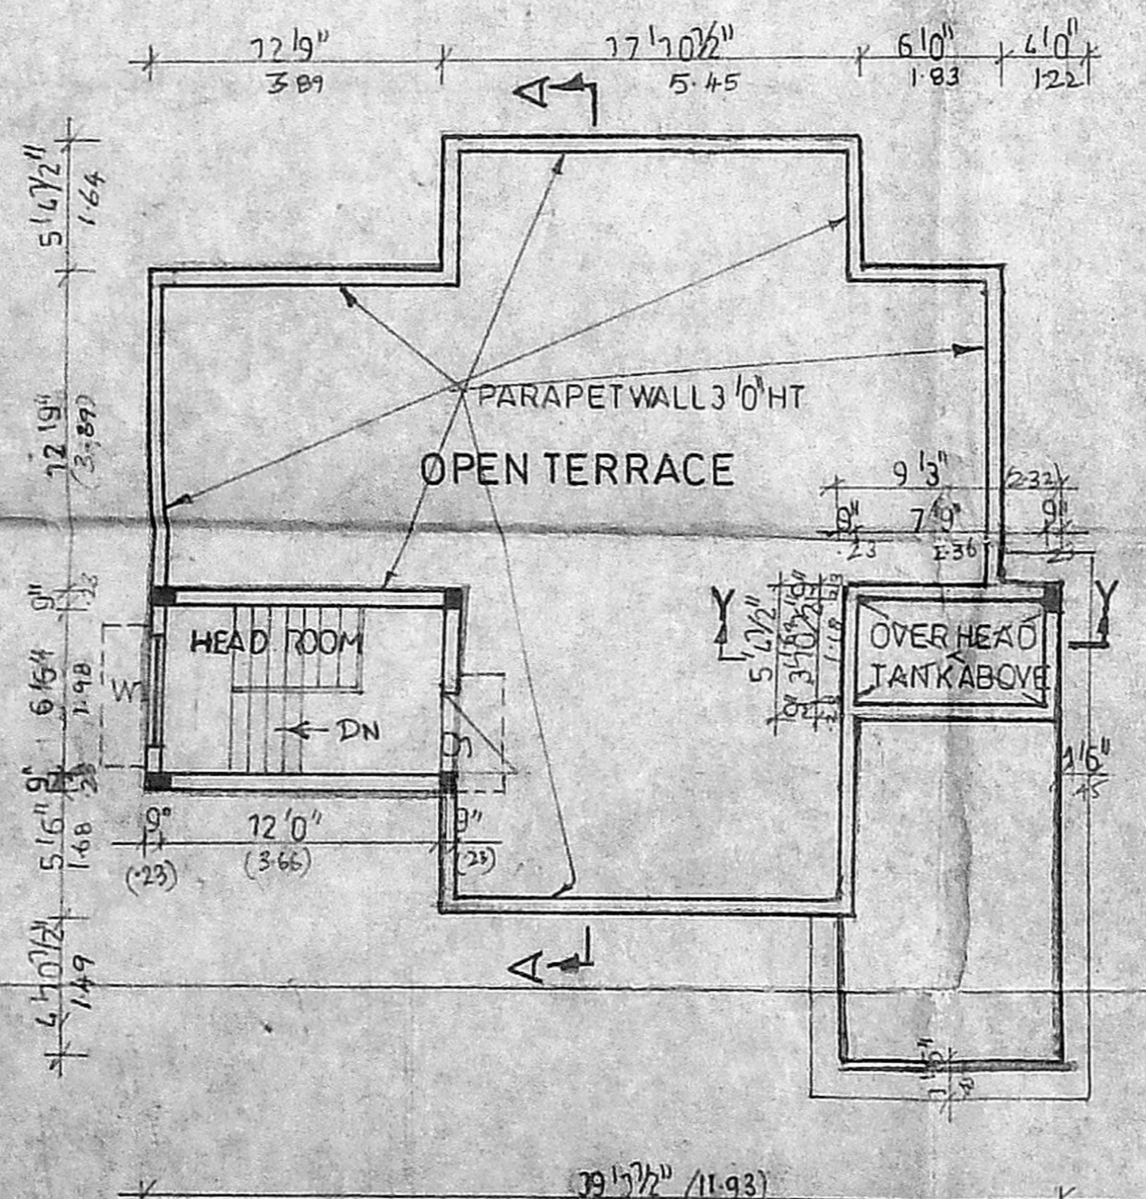

TERRACE FLOOR PLAN

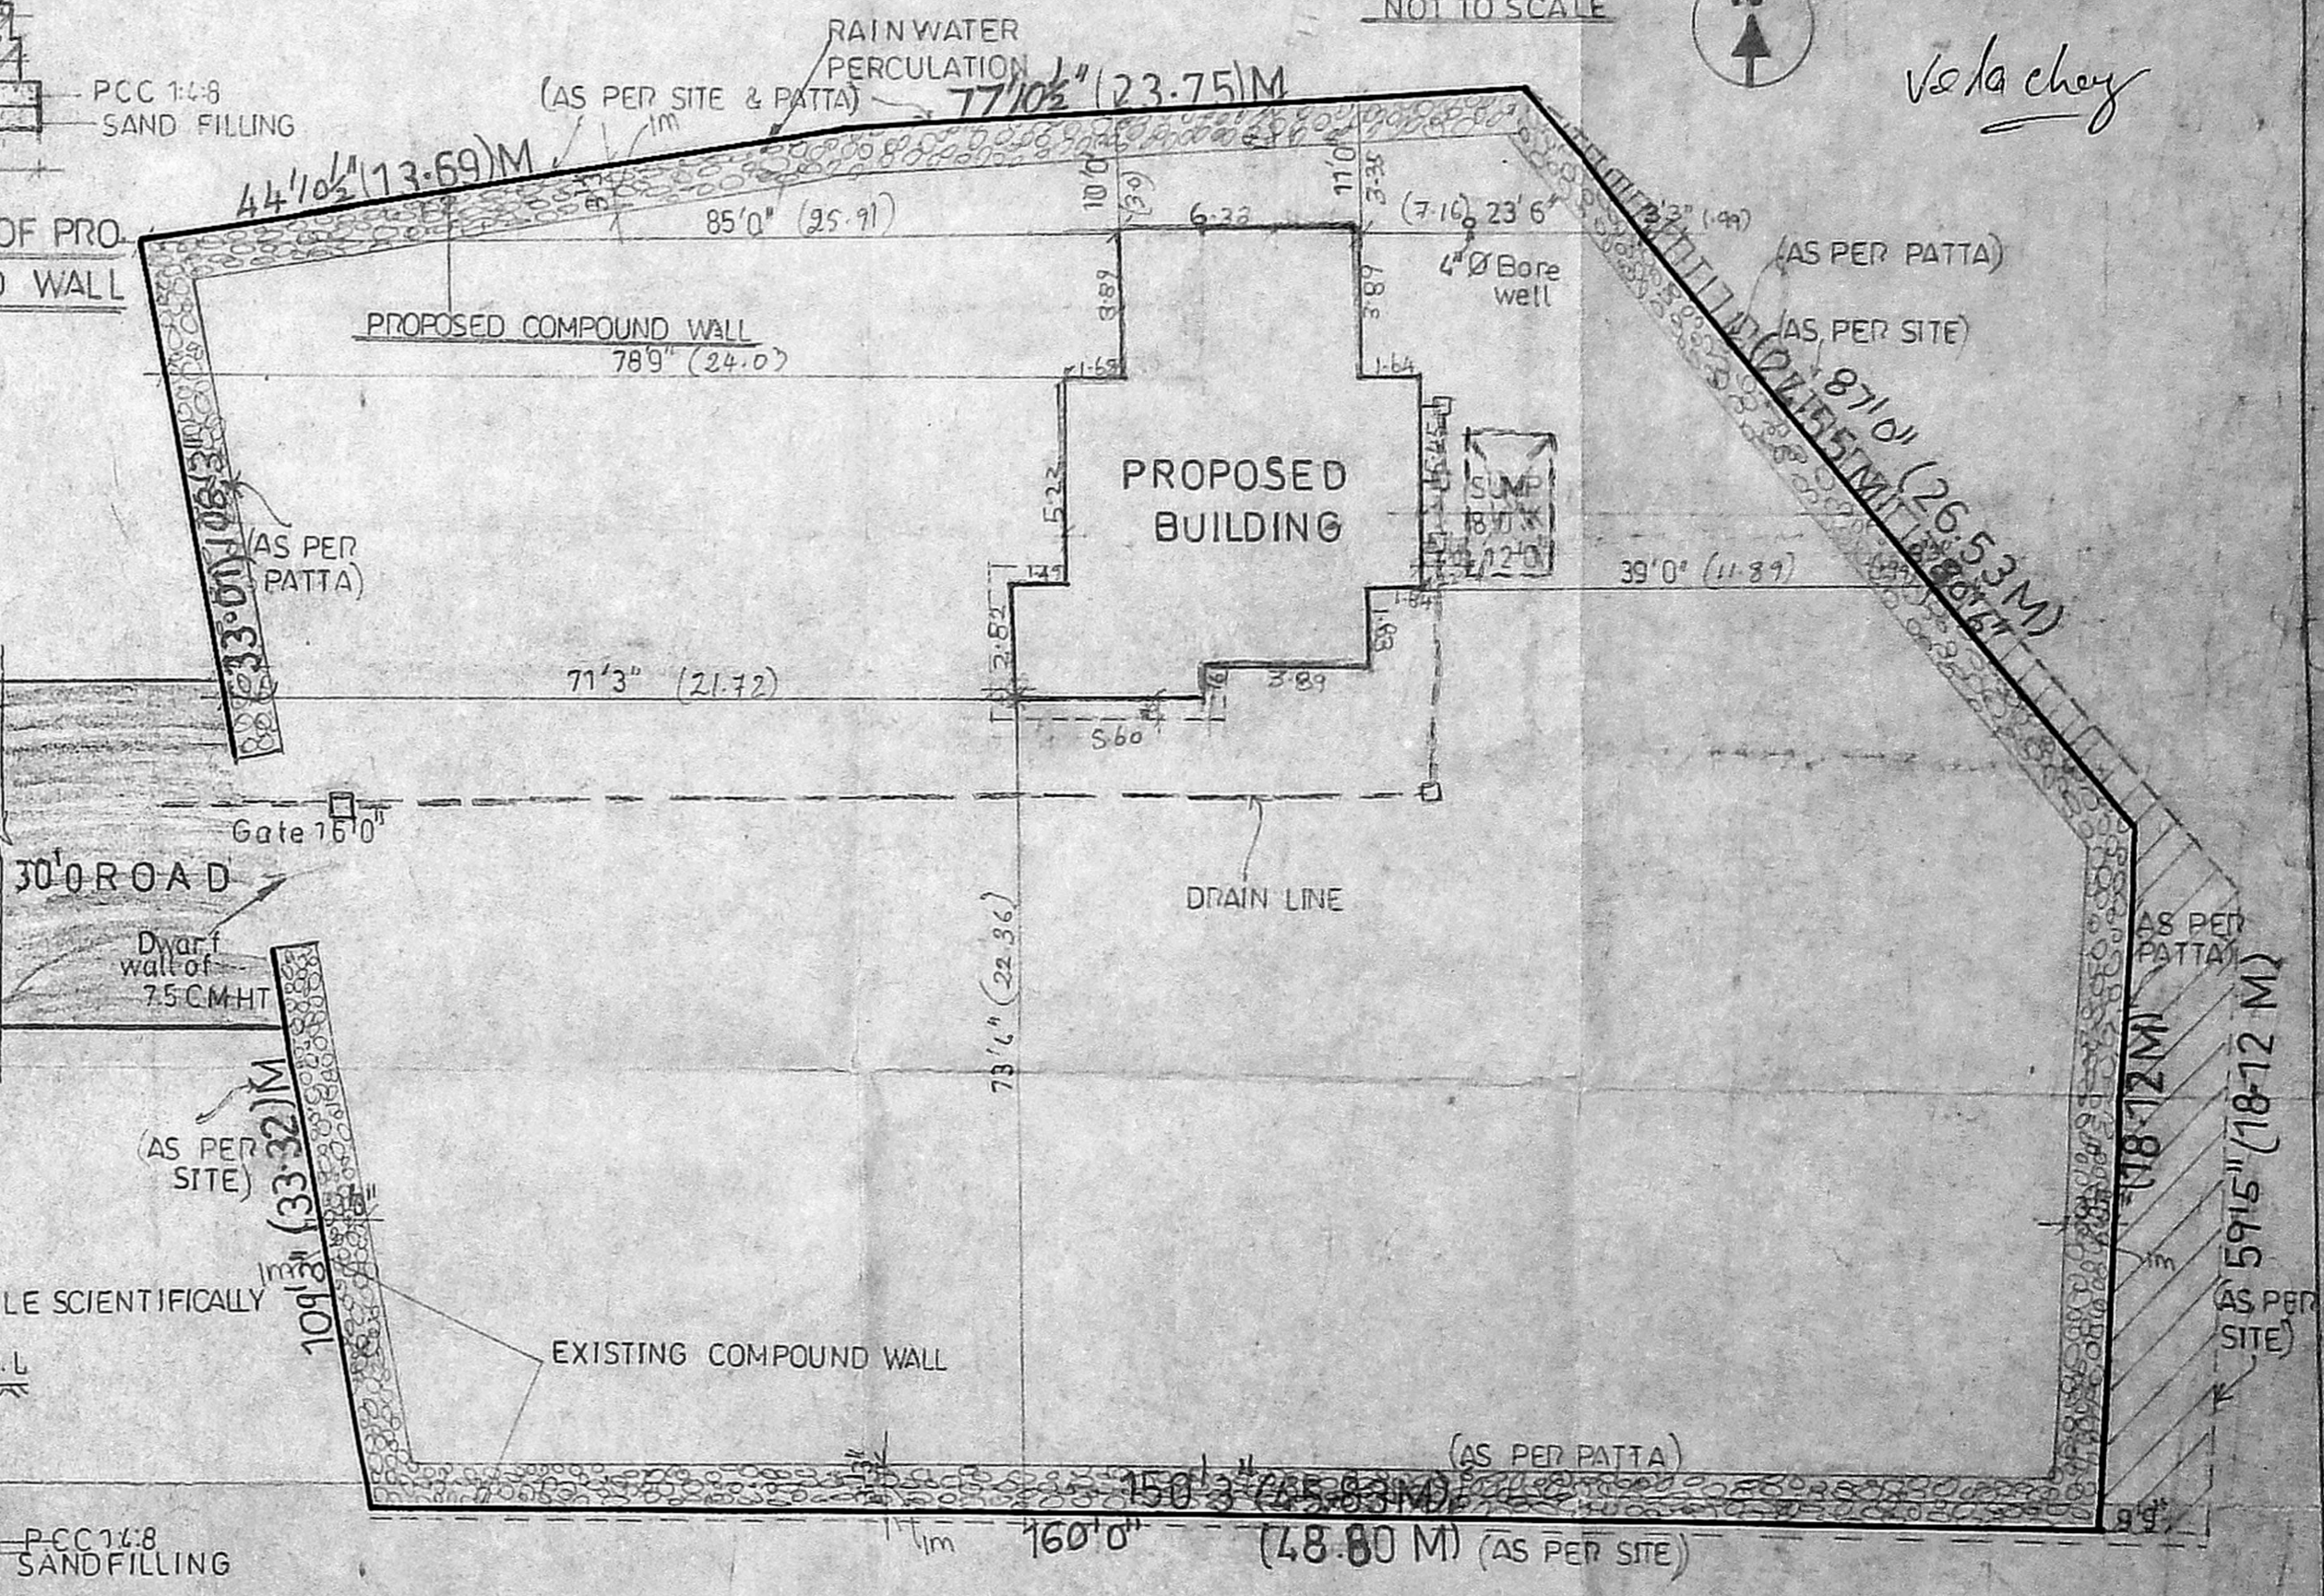

SITE PLAN SCALE 1/16" = 1'-0"

OFFICE COPY

APPROVED
 SUBJECT TO THE CONDITIONS IN THIS OFFICE LETTER
 NO. 112/332/D/16-9-2003
 FOR MEMBER SECRETARY
 CHENNAI METROPOLITAN
 DEVELOPMENT AUTHORITY
 CHENNAI - 600 005

KEY PLAN NOT TO SCALE



Velachery