

PLAN SHOWING THE PROPOSED RESIDENTIAL BUILDING IN S.No 90/1A/PT. PLOT No 79, BLOCK No 5, F-TYPE, T.N.H.B. SCHEME PHASE - I OF KODUNGAIYUR VILLAGE, CORPORATION OF CHENNAI. DIVISION. No ICMDA "A" CHANNEL

C. No. A/21473/03
 T.S.No 294/12 BLOCK No 43
 Scrutiny Plan / Revised Plan
 P.A.I.
 SCALE : 1" = 8'-0" (1:100).
 A.P. D.P.

JOINERY DETAILS :

D	DOOR	3'-3" x 7'-0"
D ₁	DOOR	3'-0" x 7'-0"
D ₂	DOOR	2'-6" x 7'-0"
W	WINDOW	4'-6" x 4'-6"
W ₁	WINDOW	3'-0" x 4'-6"
V	VENTILATOR	2'-6" x 1'-0"
J	JOLLY	

AREA DETAILS :

	sq. ft.	sq. m.
PLOT EXTENT :	2520	234.
G. FLOOR :	550	51.
F. FLOOR :	418	38.
TOTAL :	968	89.
SWIMMING POOL AREA :	400	37.
PLOT COVERAGE :	38%	
F.S.I. :	0.38	


COLOUR INDEX :

PROPOSED	
ROAD	
BOUNDARY	


OWNER :

LICENSED SURVEYOR :


T. GAJENDRAN
 Licensed Surveyor Class II No. 301,
 Corporation of Chennai,
 7/513, Sisco Nagar,
 Villivakkam Chennai-49,
 Ph: 6174795

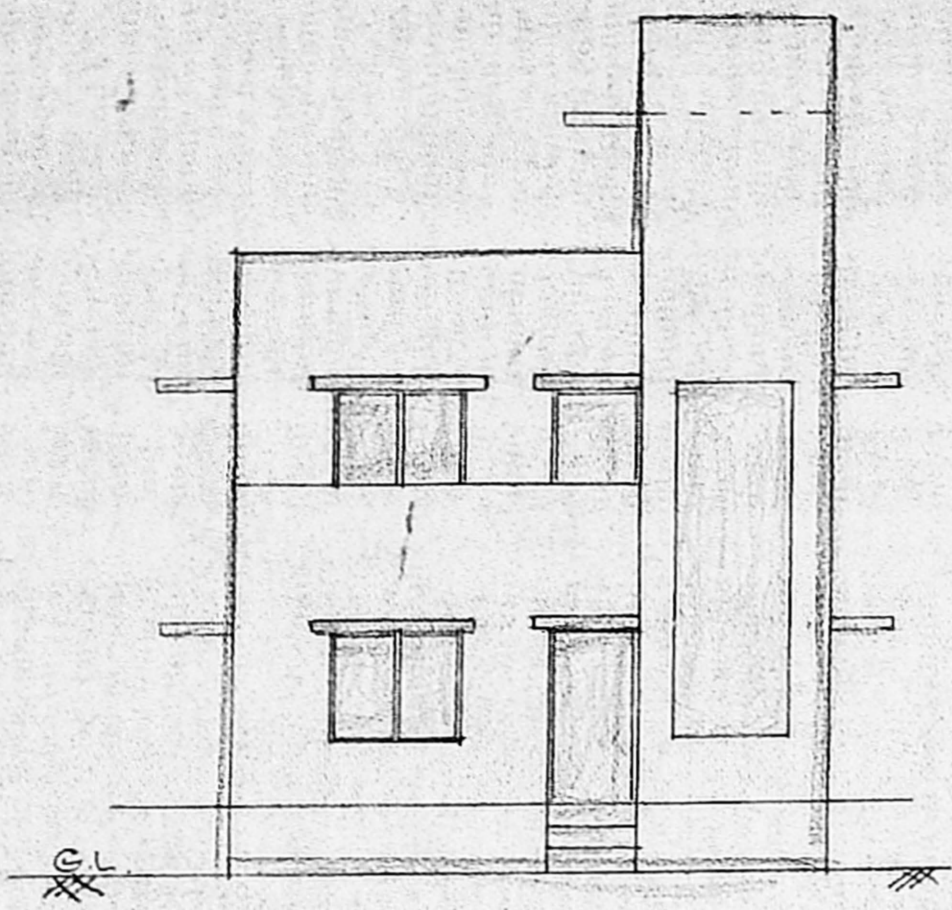



ELEVATION.

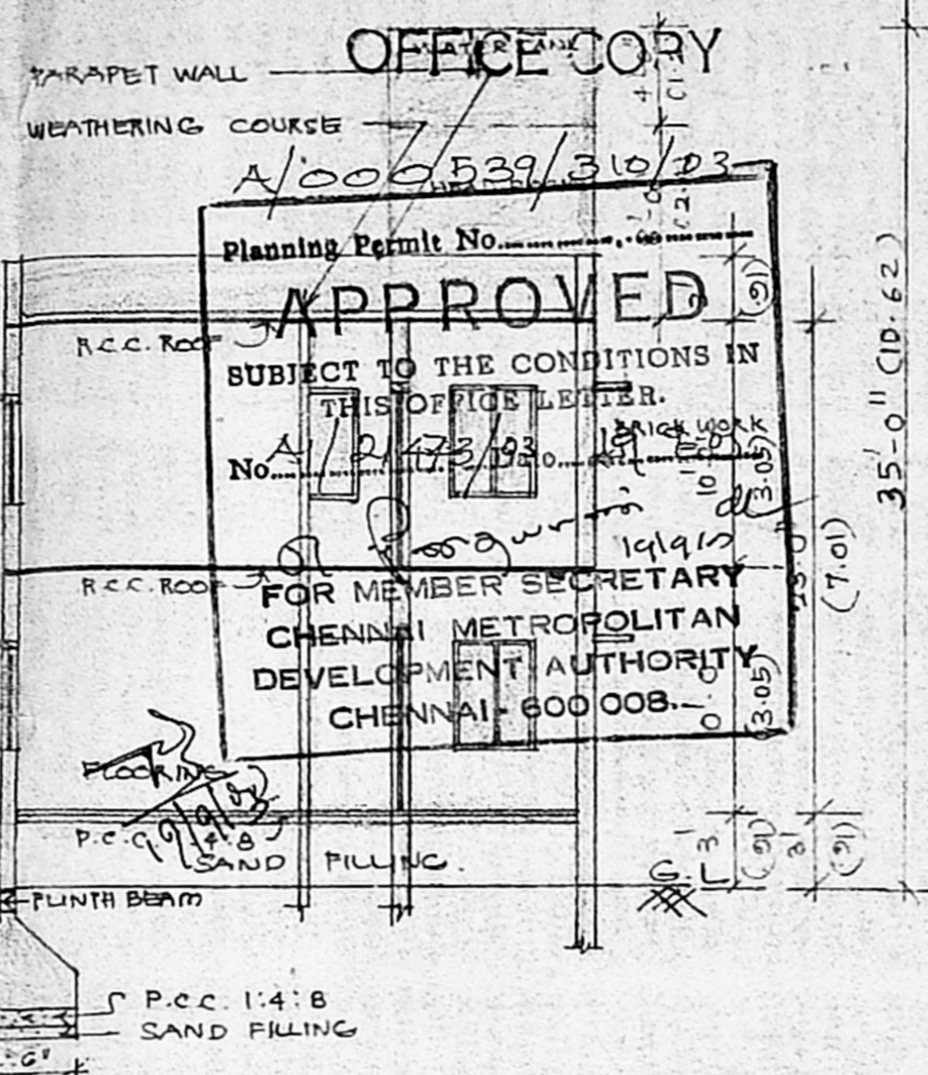


SECTION ON 'AB'

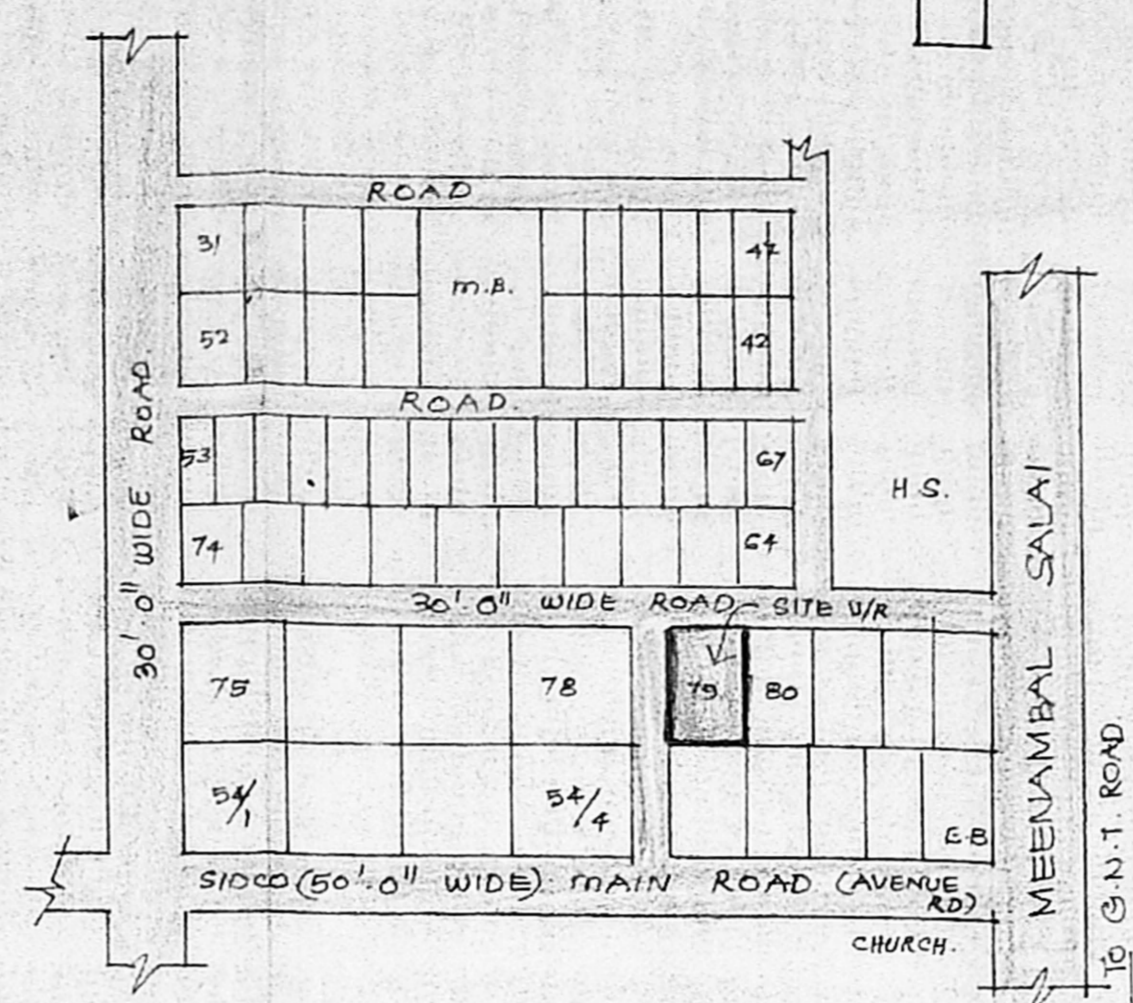


KEY PLAN
NOT TO SCALE

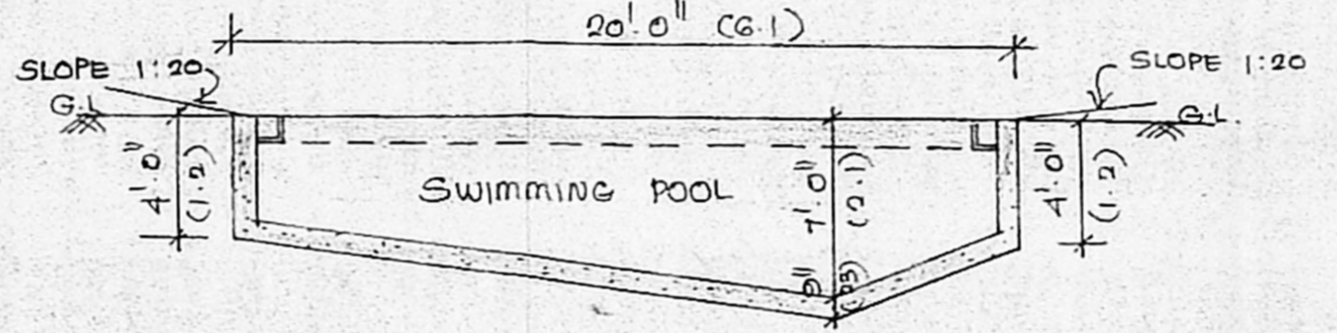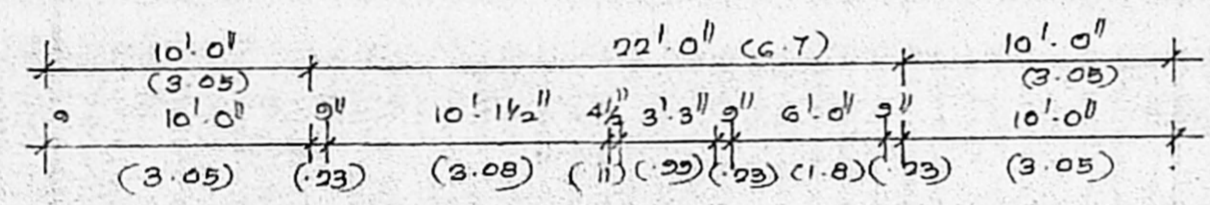


SECTION ON 'CC'

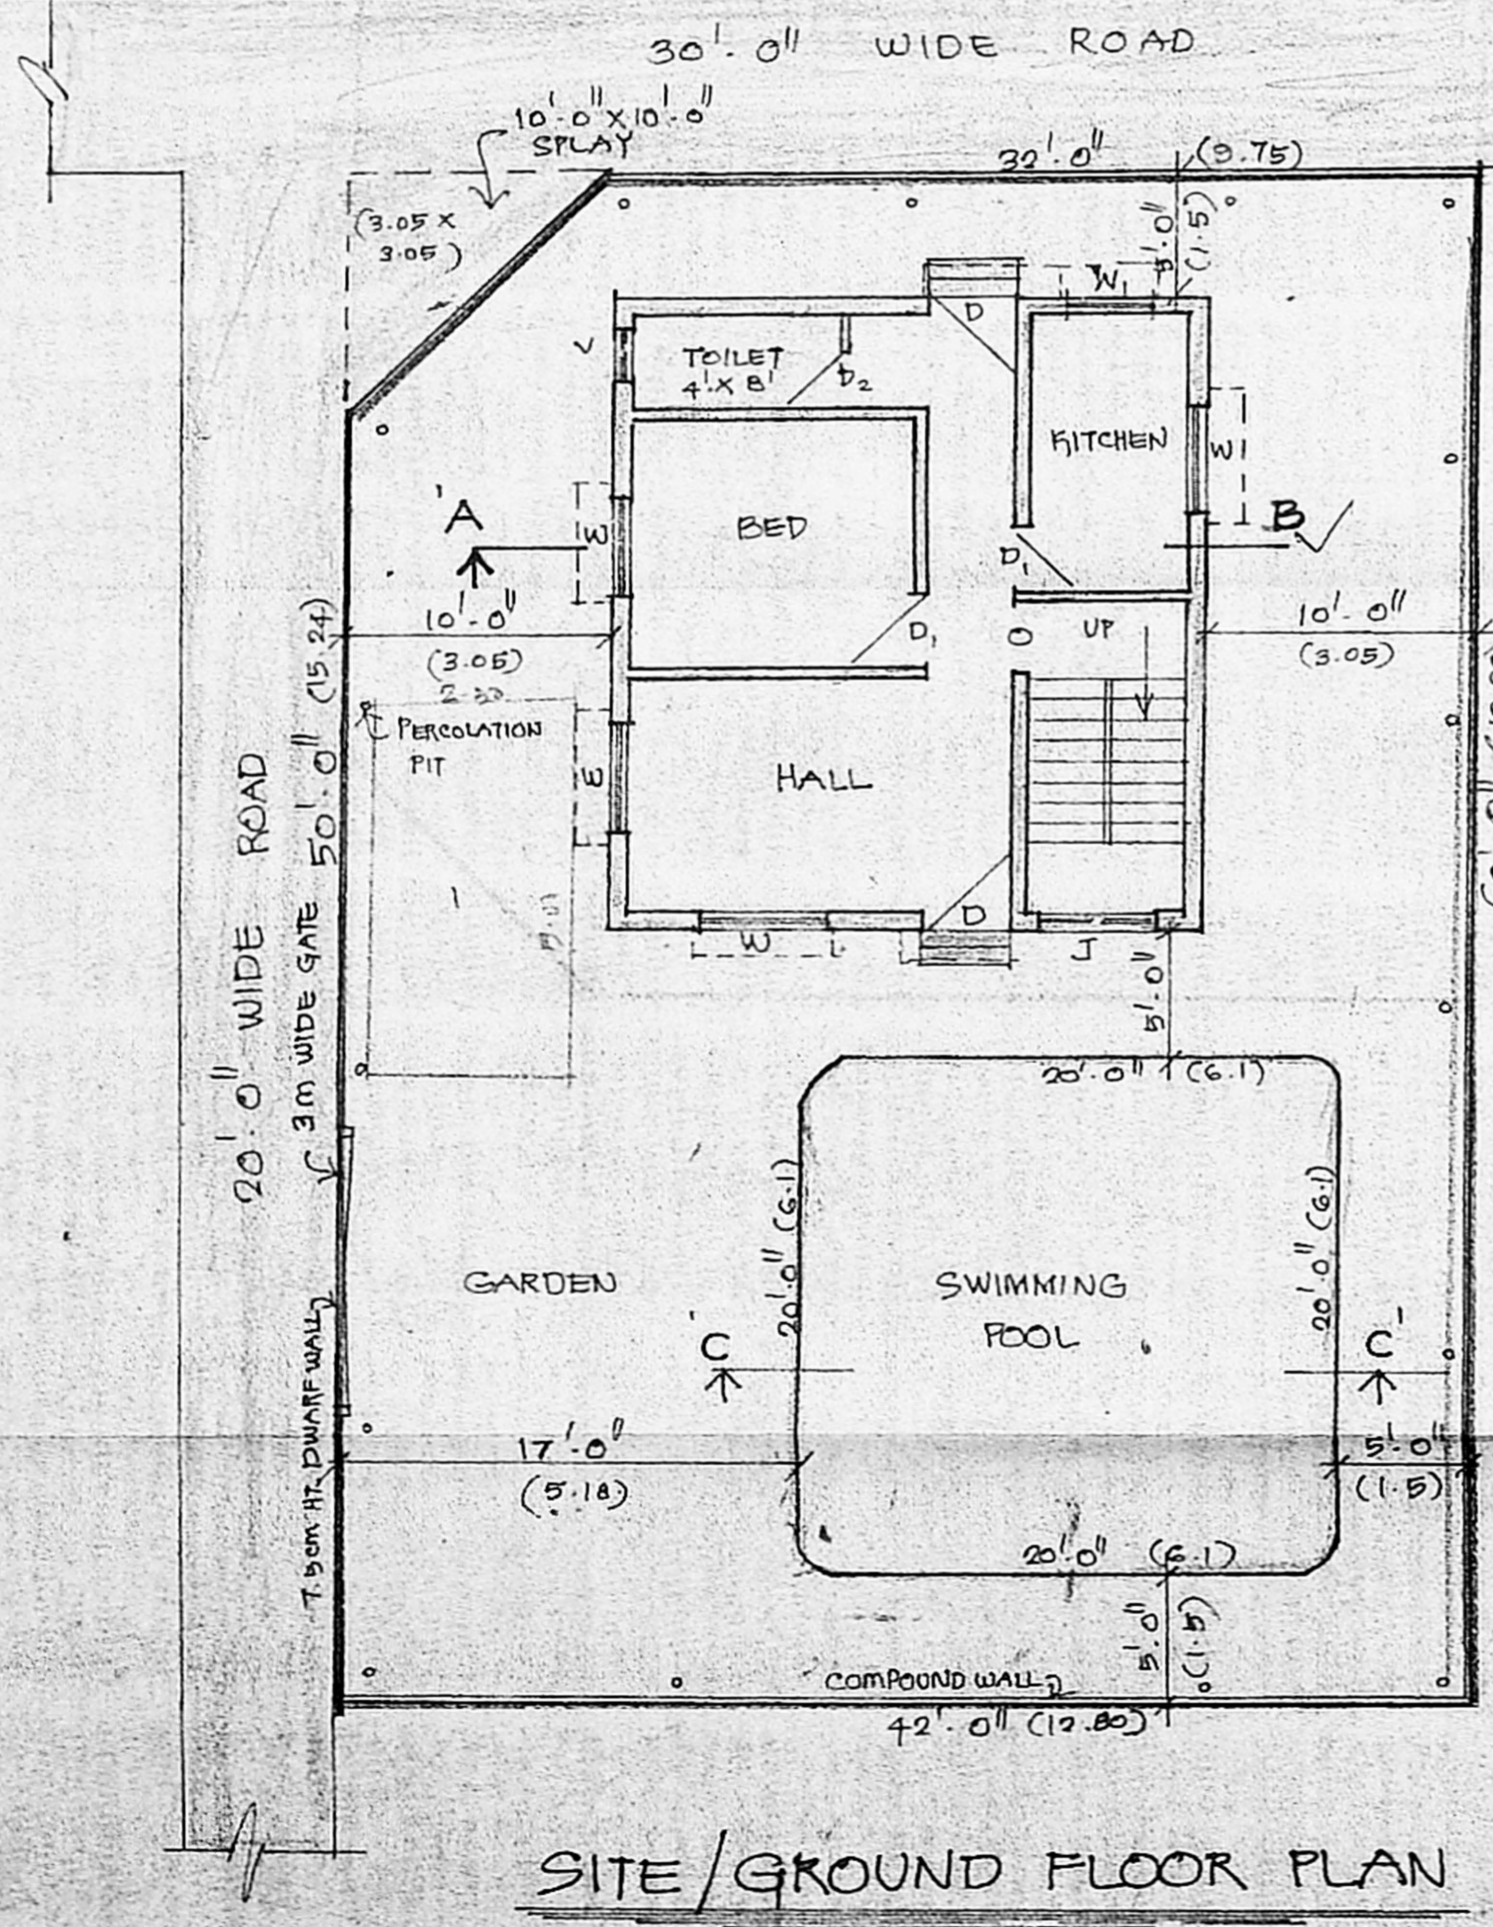


SITE/GROUND FLOOR PLAN

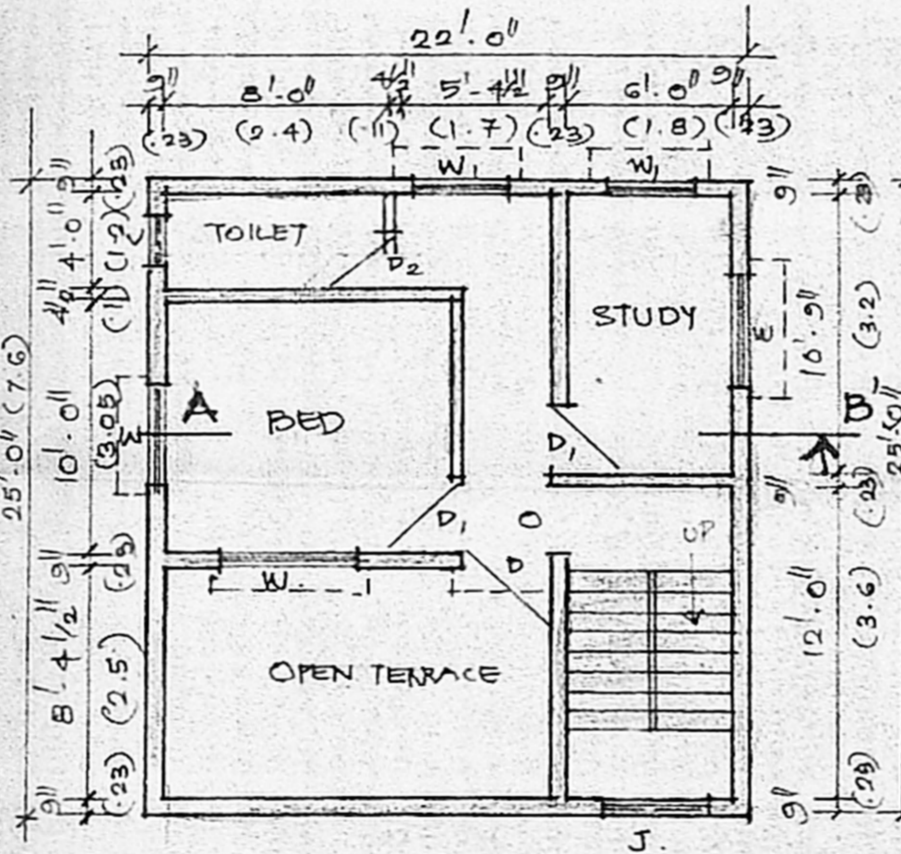


FIRST FLOOR PLAN

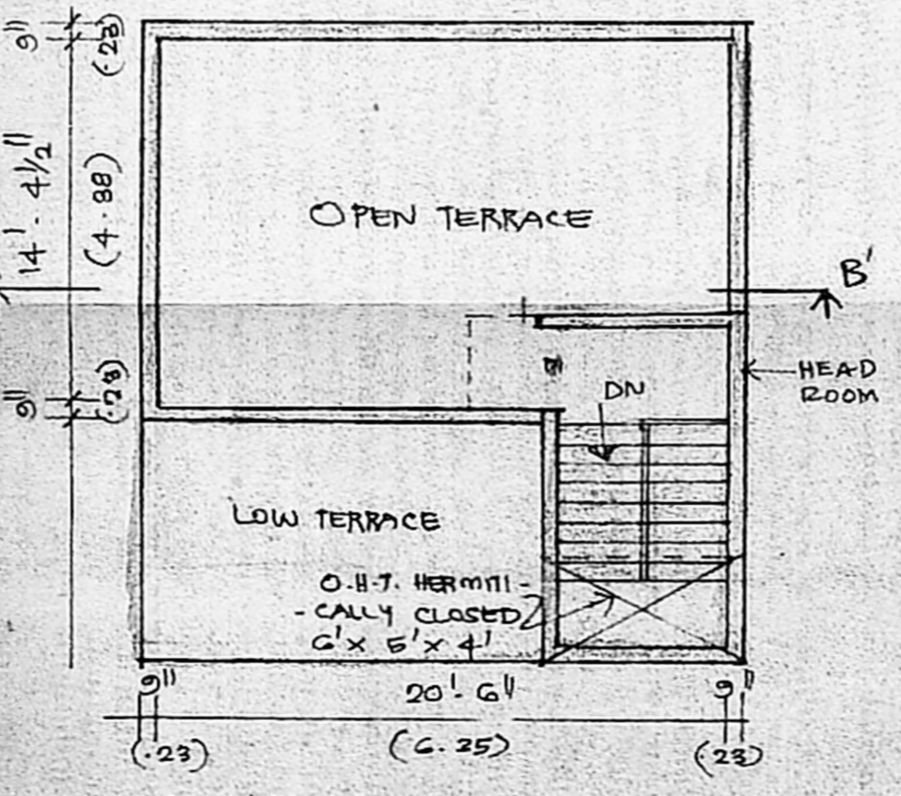


TERRACE FLOOR PLAN

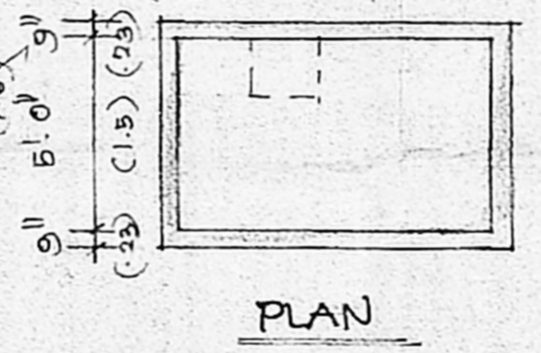


PLAN

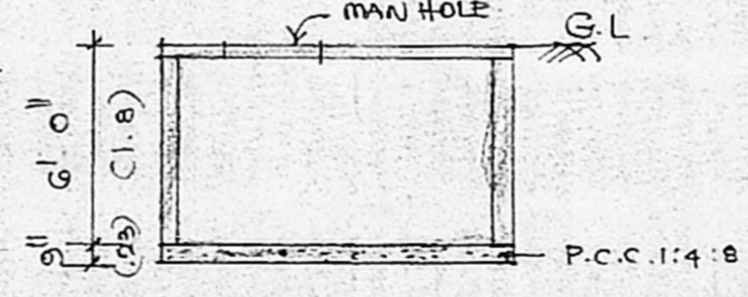

SECTION SUMP DETAILS.

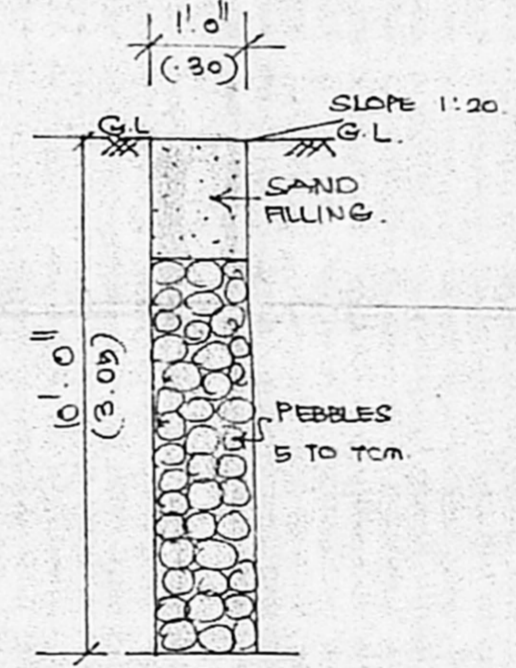

PERCOLATION PIT.

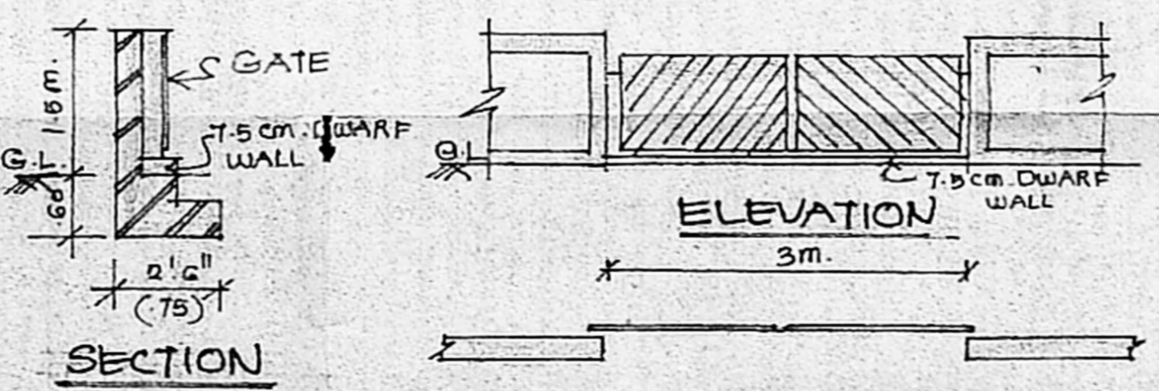

ELEVATION

PLAN

COMPOUND WALL DETAIL