

SCHEDULE OF JOINERY		
TYPE	DESCRIPTION	SIZE
D	DOOR	1.00x2.13
D1	CMDA DOOR CHANNEL	0.90x2.13
D2	DOOR	0.75x2.13
W.C.No. A1	WINDOW	1.83x1.37
W1	WINDOW	1.22x1.37
W2	WINDOW	0.90x1.37
W3	WINDOW	1.22x1.06
V1	VENTILATOR	0.60x0.60

- SPECIFICATIONS :-**
- R.C.C FOOTING & COLUMN IN CONCRETE 1:2:4
 - SUPER STRUCTURE -BRICKWORK SET IN cm 1:5
 - R.C.C 1:2:4 FOR LINTELS,BEAMS &SLABS
 - P.C.C 1:4:8 FOR FLOOR LEVELLING COURSE
 - P.C.C 1:5:10 IN BASEMENT FOR FOUNDATION
 - JOINERY WITH T.W FLUSH DOORS & T.W GLAZED WINDOWS & VENTILATORS
 - 3 COATS OF CEMENT PAINT TO INSIDE & OUT SIDE WALLS
 - 2 COATS OF ENAMEL PAINTS OVER ONE COAT OF PRIMER FOR JOINERY, GRILLEWORK,ETC
 - WEATHERING COURSE OVER ROOF SLAB 3" THICK WITH BRICK JELLY LIME CONCRETE AND ONE LAYER OF PRESSED TILES ON TOP

AREA STATEMENTS		SQ.M
PLOT AREA(AS PER PATTA)		273.48
PLOT AREA(AS ON SITE)		265.70
STILT/GROUND FLOOR AREA		117.08
FIRST FLOOR AREA		172.75
SECOND FLOOR AREA		42.96
TOTAL AREA		332.75
P.S.I: - 1.25		
PLOT COVERAGE - 65 %		

PLAN SHOWING THE PROPOSED - BUILDING AT DOOR NO: 19/159, M.G.R STREET,KAVERI RANGA NAGAR, SALIGRAMAM, EGMORE - NUNGAMBAKKAM TALUK,CHENNAI DISTRICT, T.S.NO:11,BLOCK NO:36 ,OF SALIGRAMAM VILLAGE, CORP.DIV.NO:129. ZONE NO:VIII








SCALE : 1:100 DATE : 15-8-03

COLOUR INDEX	
PROPOSED	▬
ROAD	▬
BOUNDARY	▬
SEWER LINE	▬

N

 OWNER'S SIGNATURE
 LICENSED SURVEYOR

S. ATHIYAMAN, B.E.,
 CHARTERED ENGINEER
 195-1 Licensed Surveyor No. 192,
 Corporation of Chennai,
 Nathamuni Street, T Nagar
 Chennai 17 Ph. 2615824
 Mobile 91036449

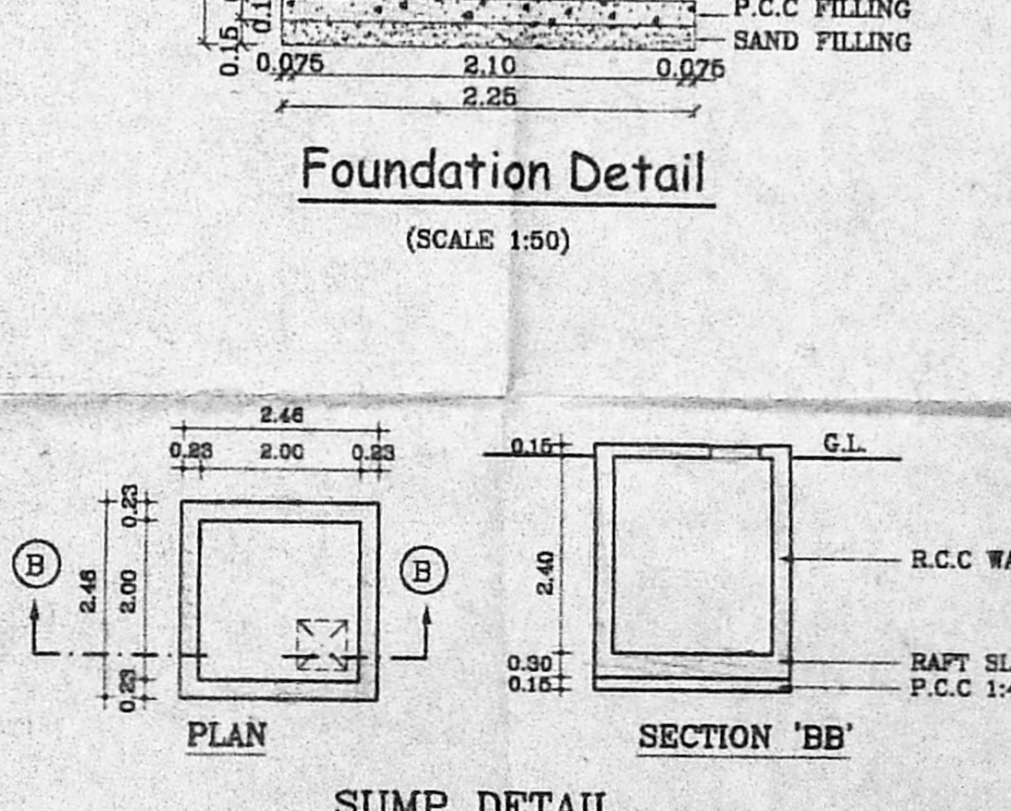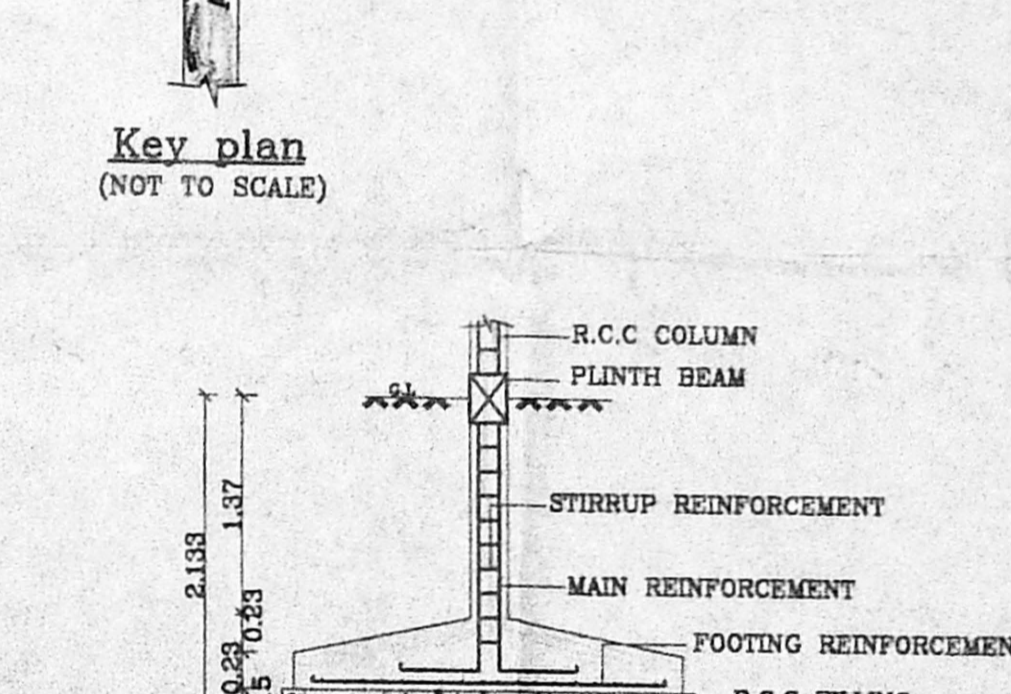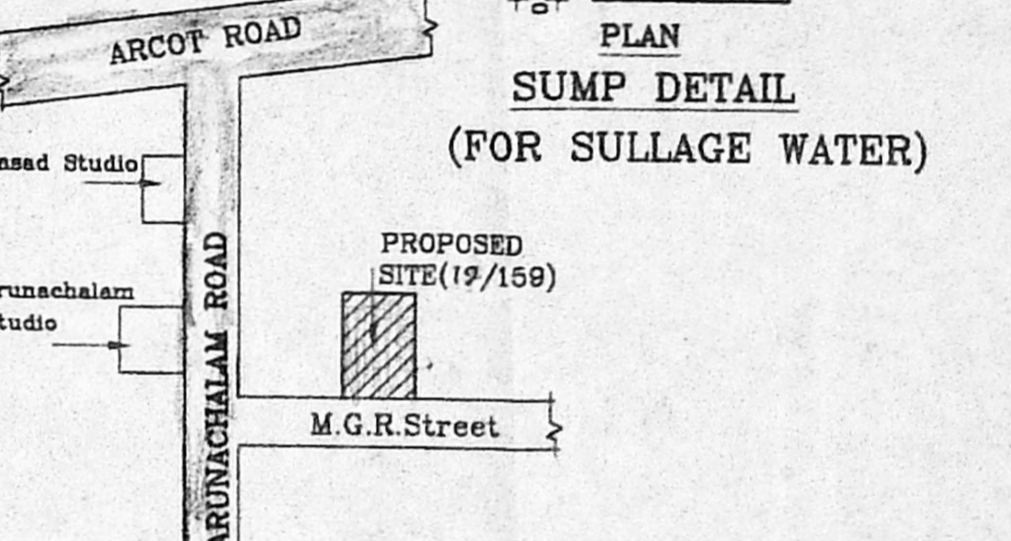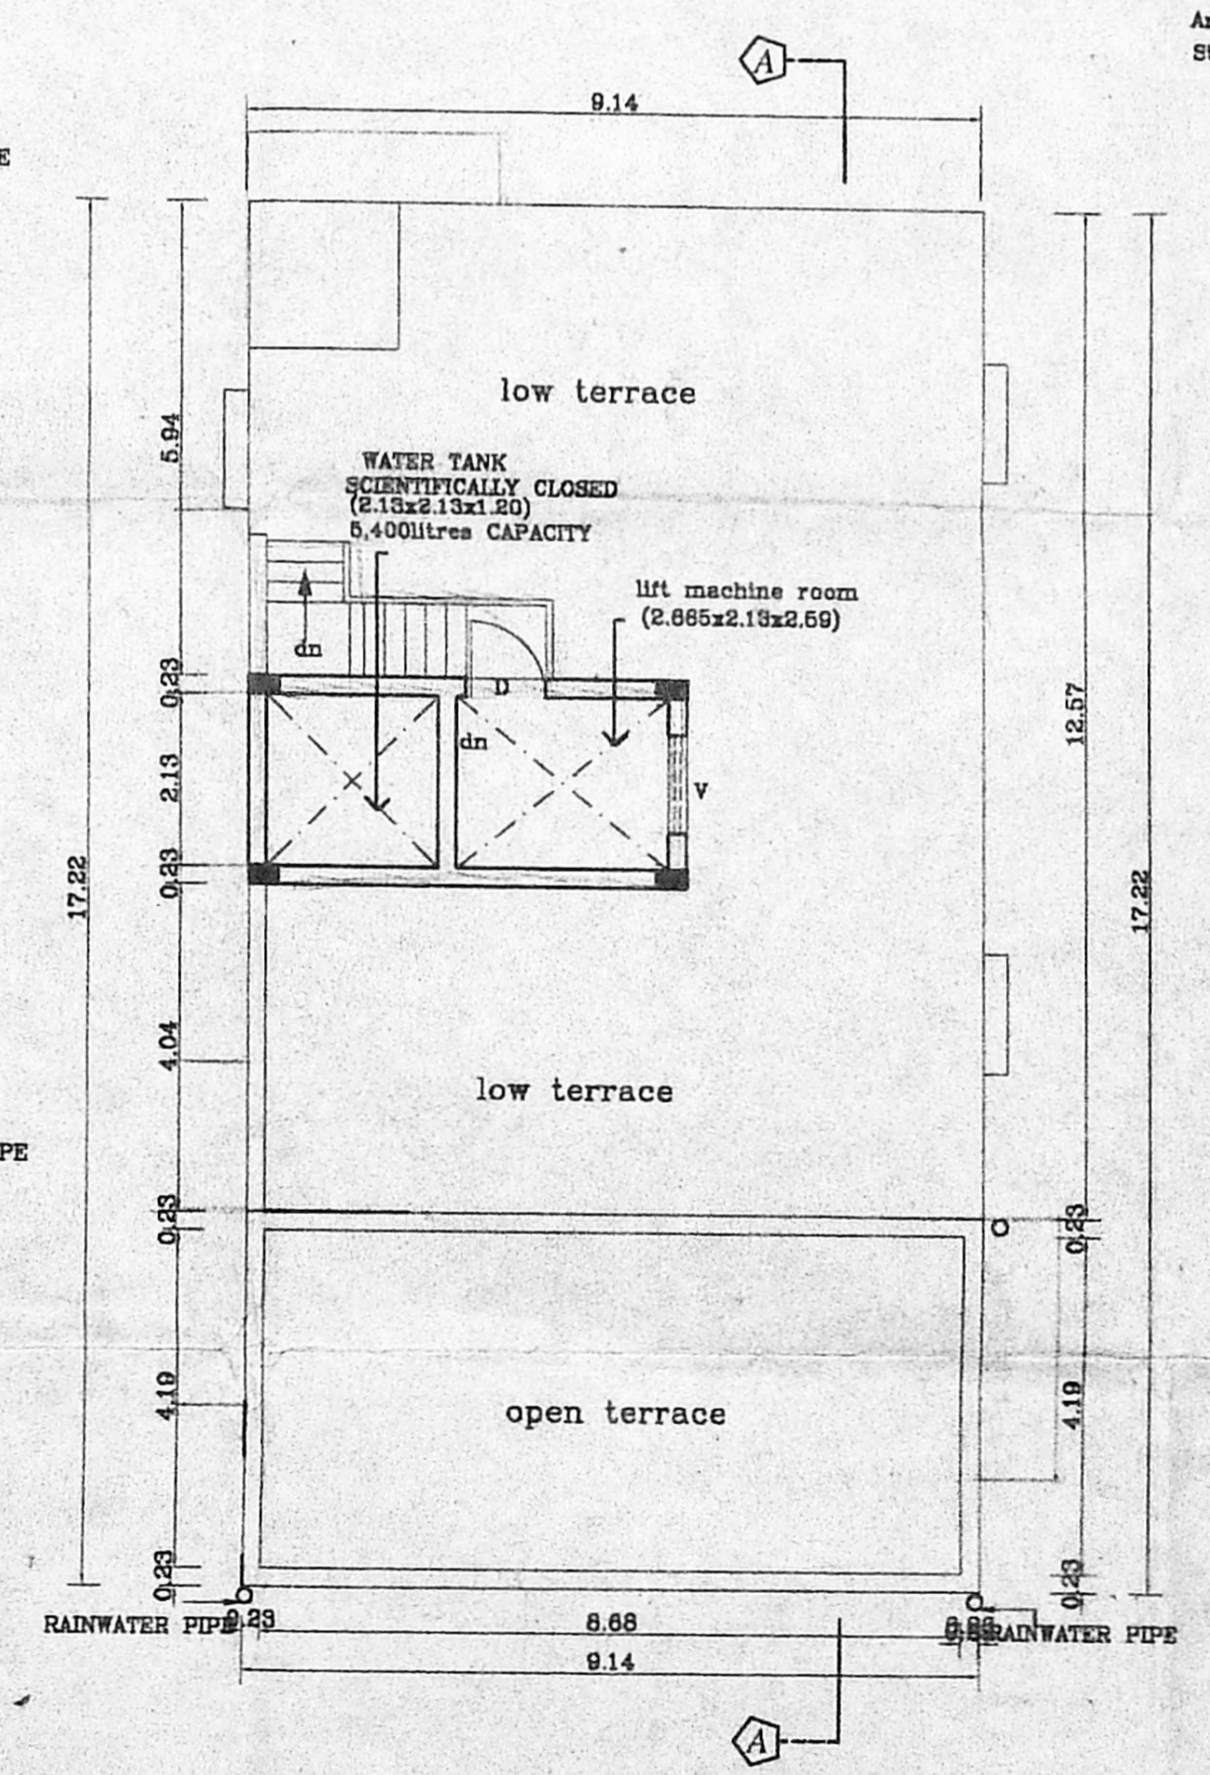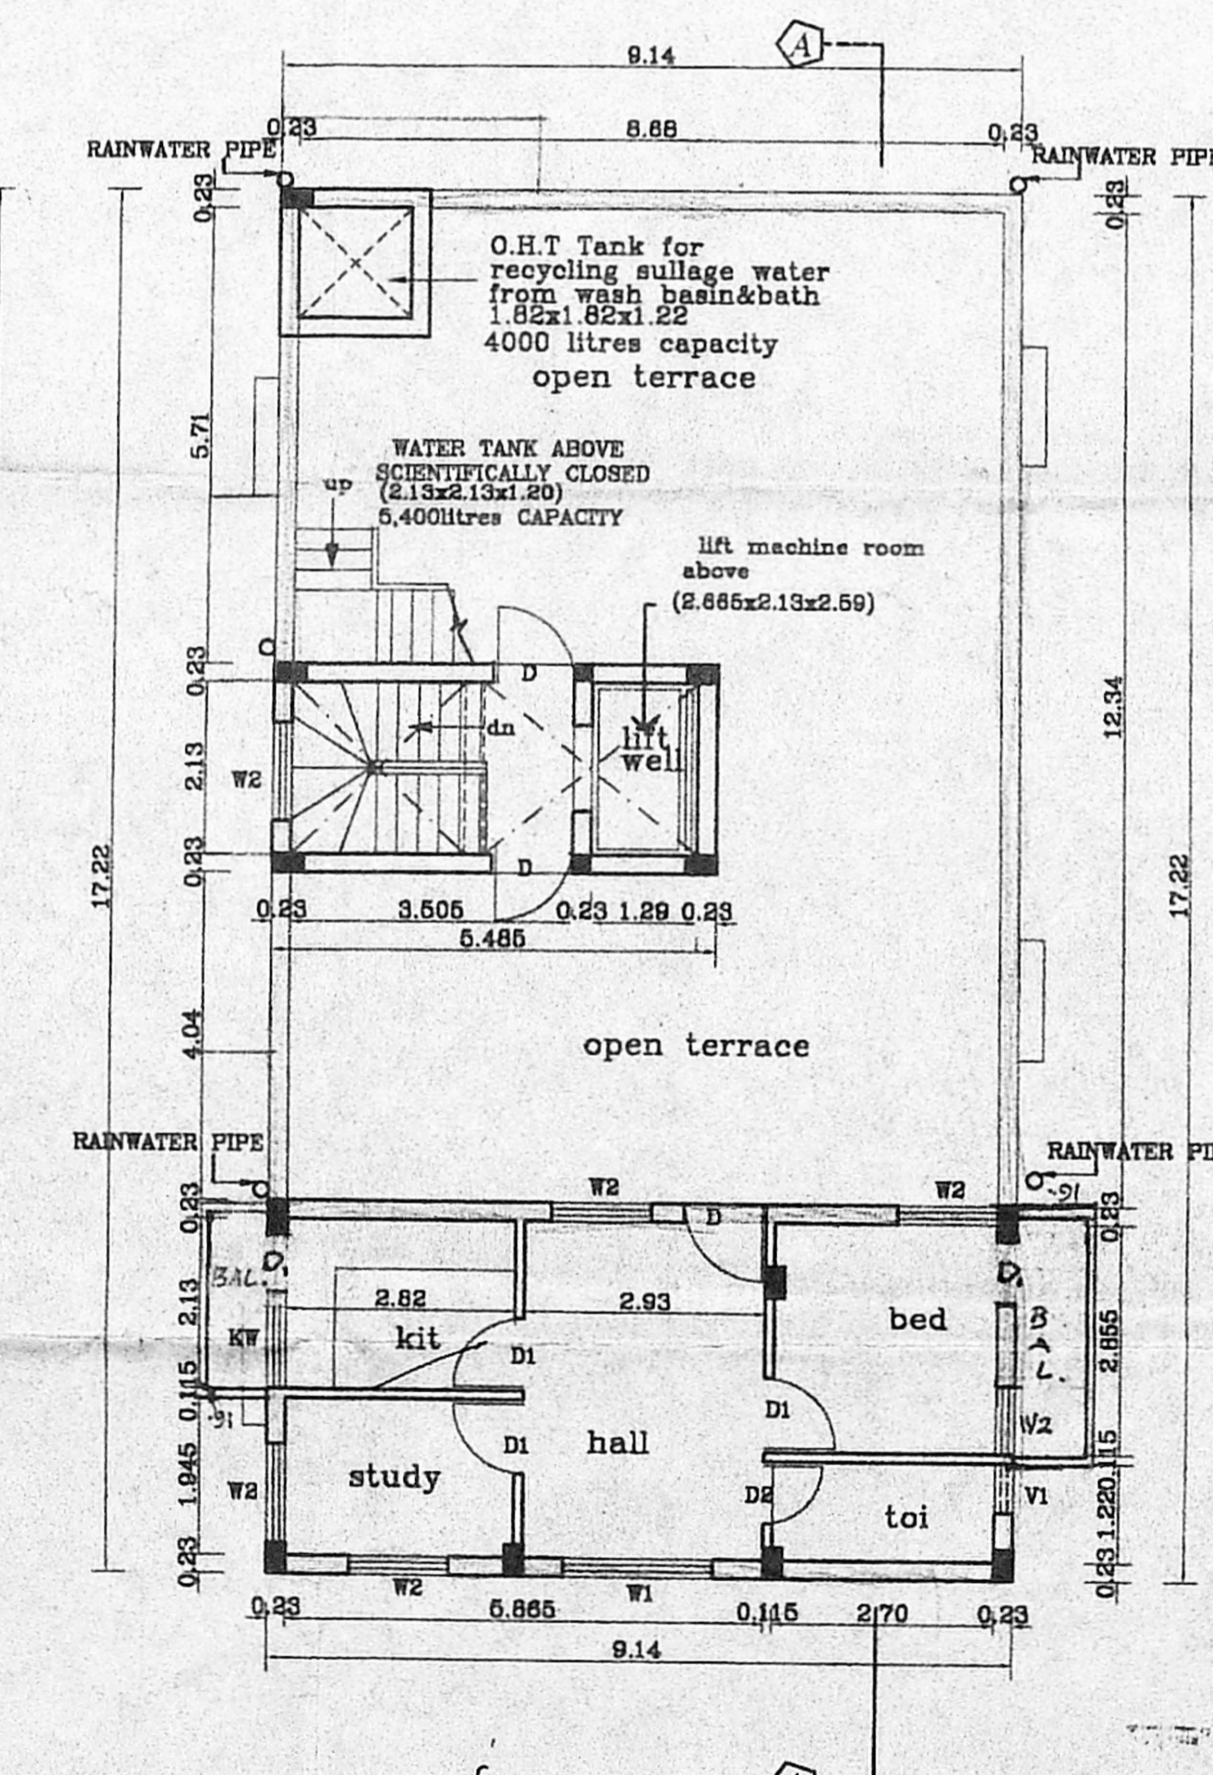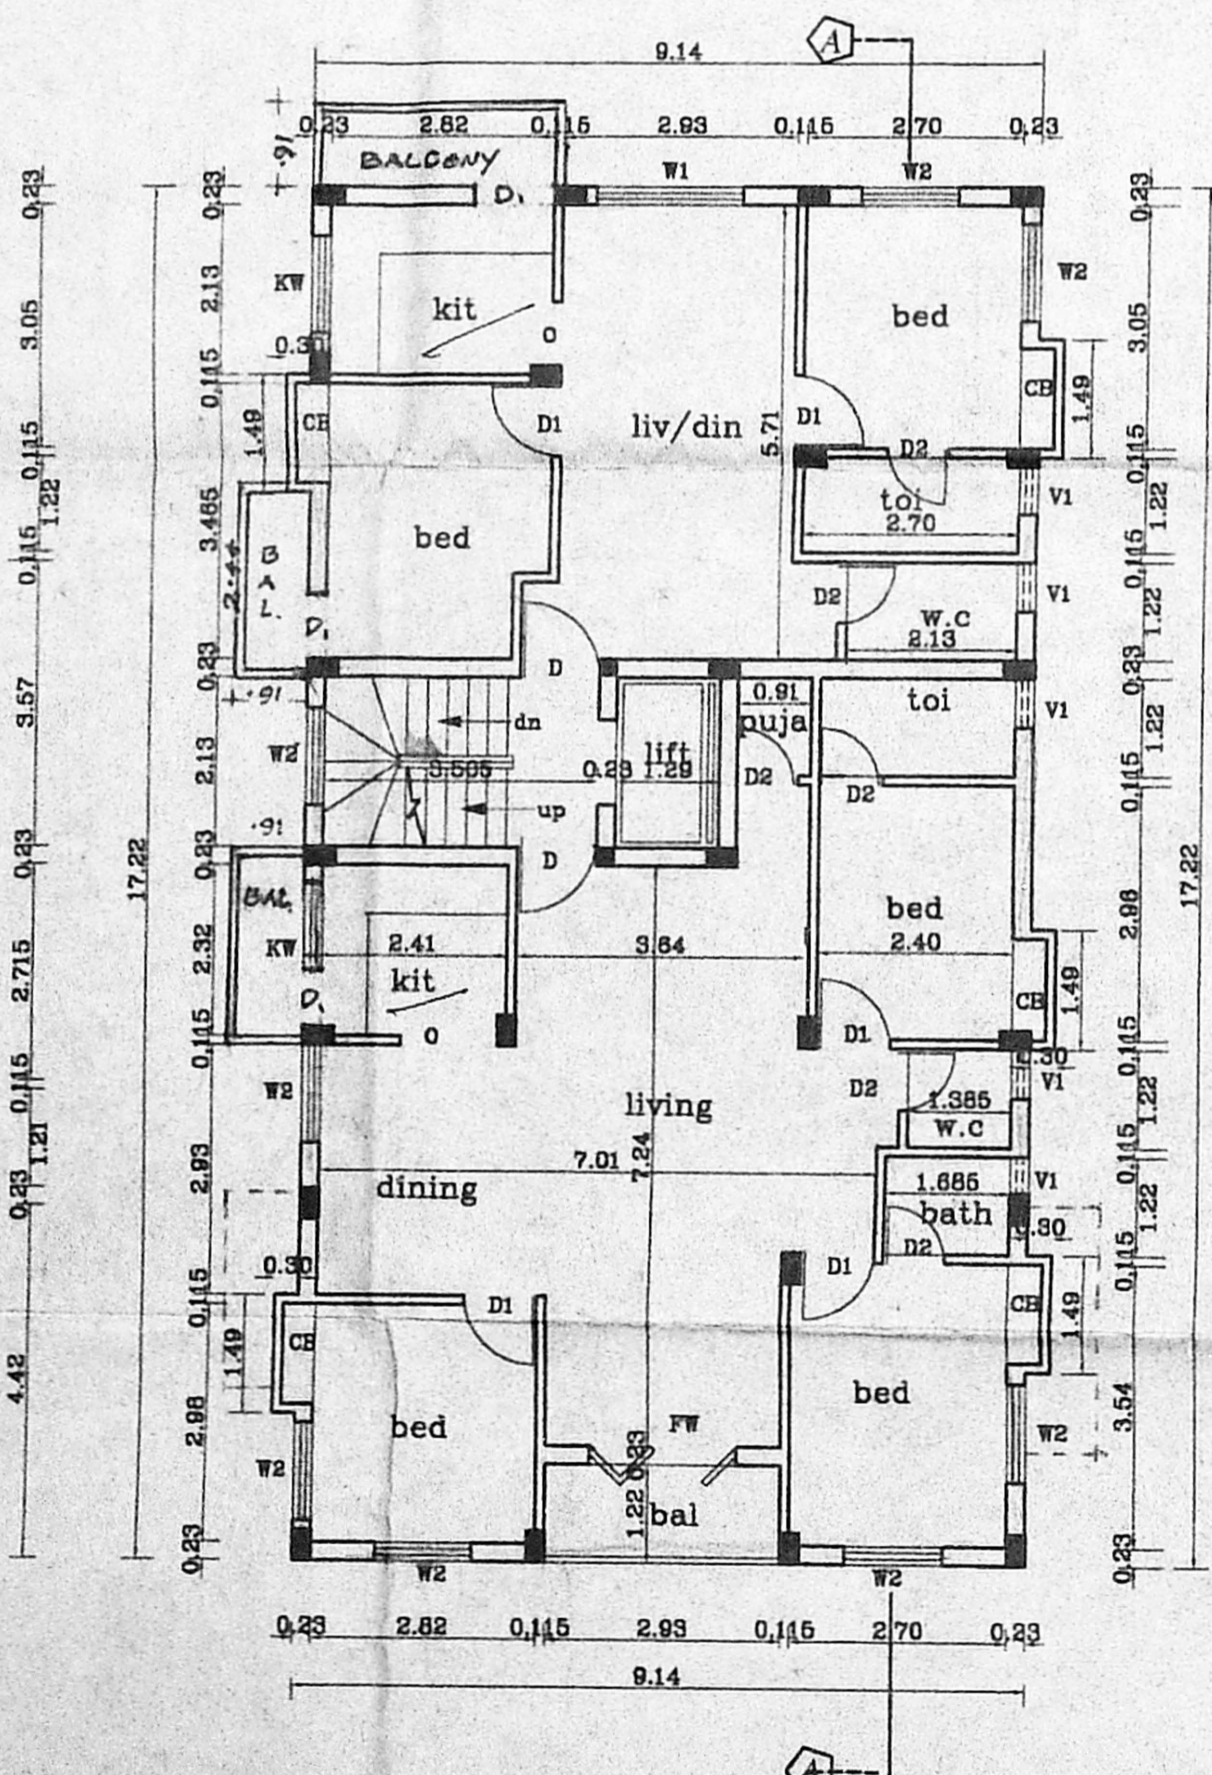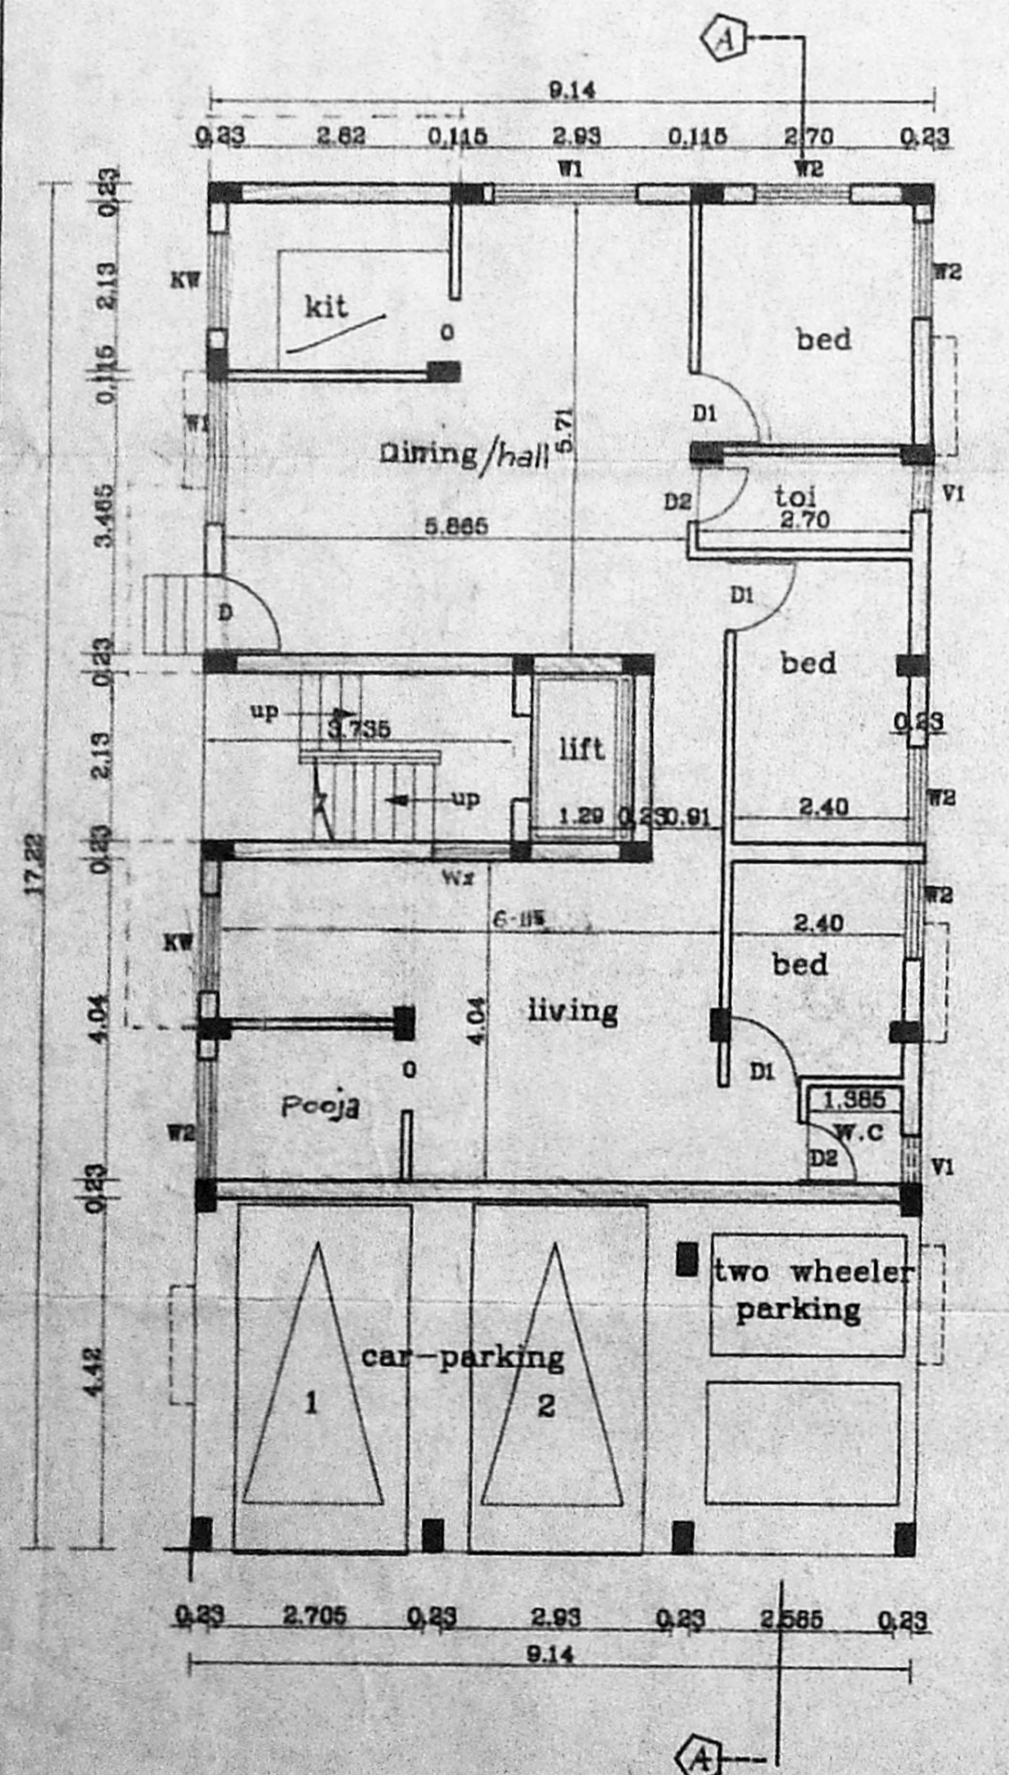

Stilt Cum Ground Floor Plan

First Floor Plan

Second Floor Part Plan

Terrace Floor Plan