

PLAN SHOWING THE PROPOSED CONSTRUCTION OF A RESIDENTIAL BUILDING AT PLOT NO.230 & 231, T.V.S. NAGAR KORATTUR VILLAGE, CHENNAI. CHINGALEPUT IN S.NO: 564&568, SCALE 1"=8'0" (1:100)

JOINERIES			
M.D	DOOR	4'0" X 7'0"	
D1	DOOR	3'0" X 7'0"	
D2	DOOR	2'6" X 7'0"	
W	WINDOW	5'0" X 4'6"	
W2	WINDOW	4'0" X 4'0"	
V	VENTILATOR	2'0" X 2'0"	
G.D	GRILL DOOR	3'0" X 7'0"	

AREA STATEMENT			
	S.F.T	SQM	
FLOT AREA	3400.00	334.57	
GROUND FLOOR	1017.37	150.25	
FIRST FLOOR	1167.66	136.35	
TOTAL FLOOR	3085.03	286.60	
PLOT COVERAGE	44.93%		
F.S.I	0.85		

CONTR INDEX	
PROPOSED	⊙
ROAD/STREET	⊙
BOUNDARY	○



CMDA "A" CHANNEL
C. No. A/22870/2007
Scrutiny Plan P. A. I. 21/10/2007 Revised Plan 21/10/2007
A.P. 21/10 B.P. 21/10/2007


E. VINAYAGAM
LICENSED SURVEYOR No. 39
CORPORATION OF CHENNAI
NO. 56, W.L.S. ROAD
CHENNAI
CELL NO: 50-10-5072

OWNER
AB Sridesham
B. Sridesham


LICENSED SURVEYOR

OFFICE COPY


Planning Permit No. A/1000676/447/2007
APPROVED
SUBJECT TO THE CONDITIONS IN THIS OFFICE LETTER
No. A/22870/2007 Date 21/10/2007
FOR MEMBER SECRETARY
CHENNAI METROPOLITAN
DEVELOPMENT AUTHORITY
CHENNAI. 600 008.

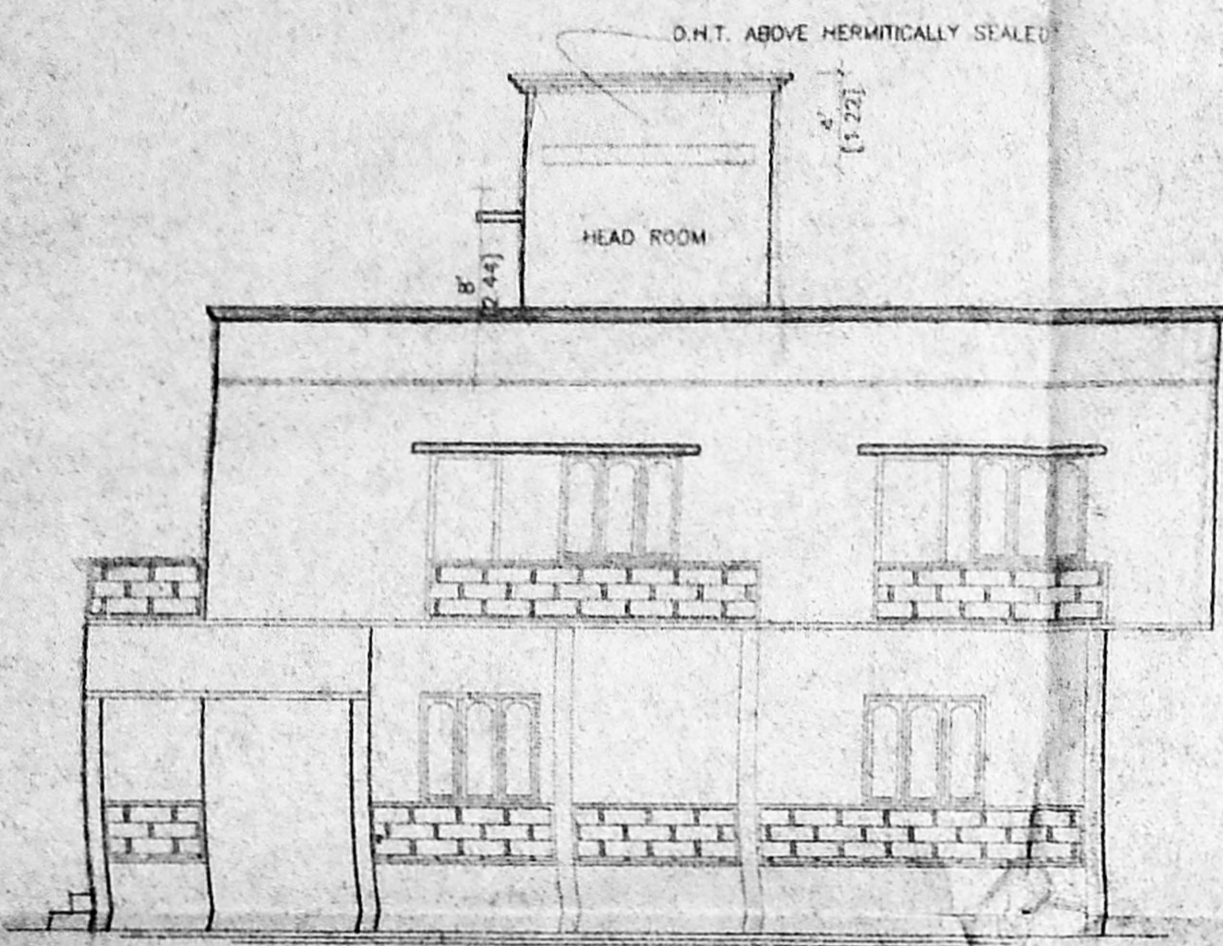


FRONT ELEVATION

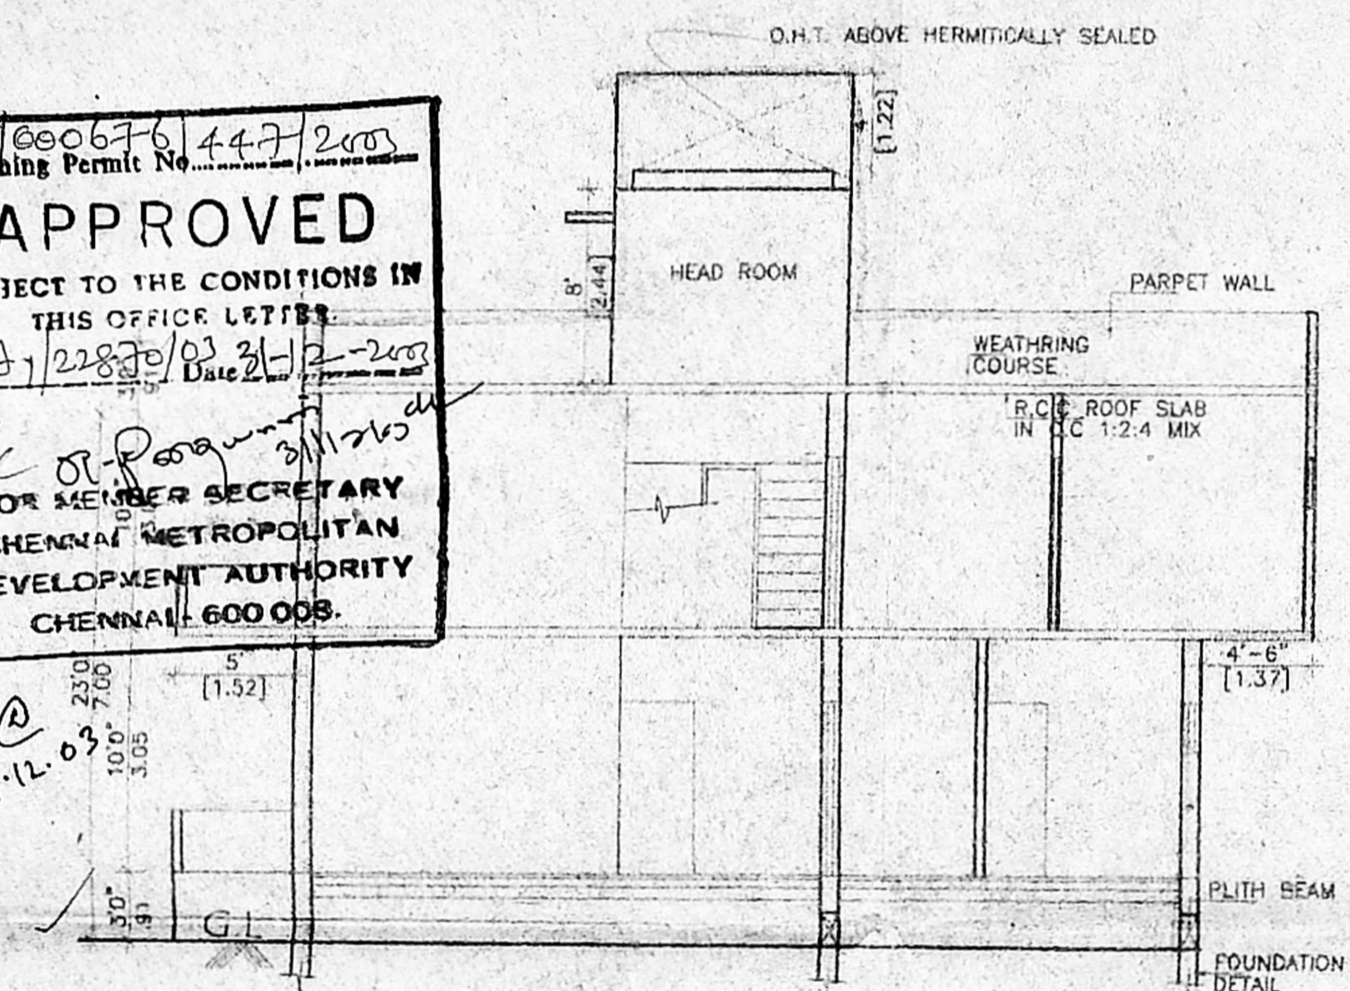


SECTION ON 'AB'

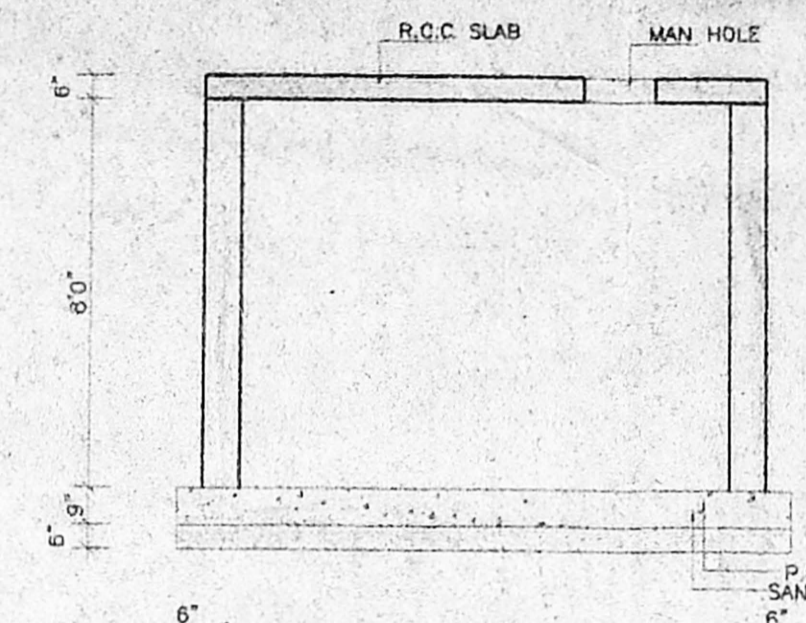


DETAILS OF SUMP

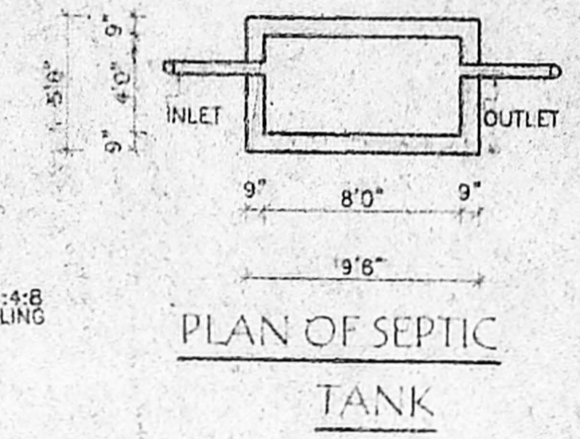


PLAN OF SEPTIC TANK

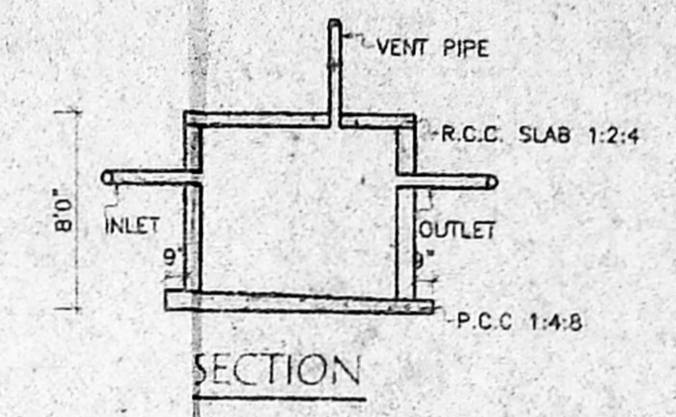



SECTION

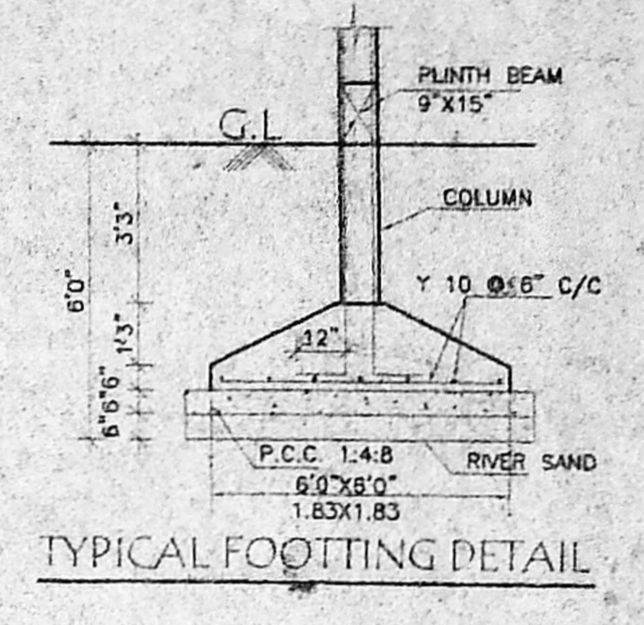


TYPICAL FOOTING DETAIL

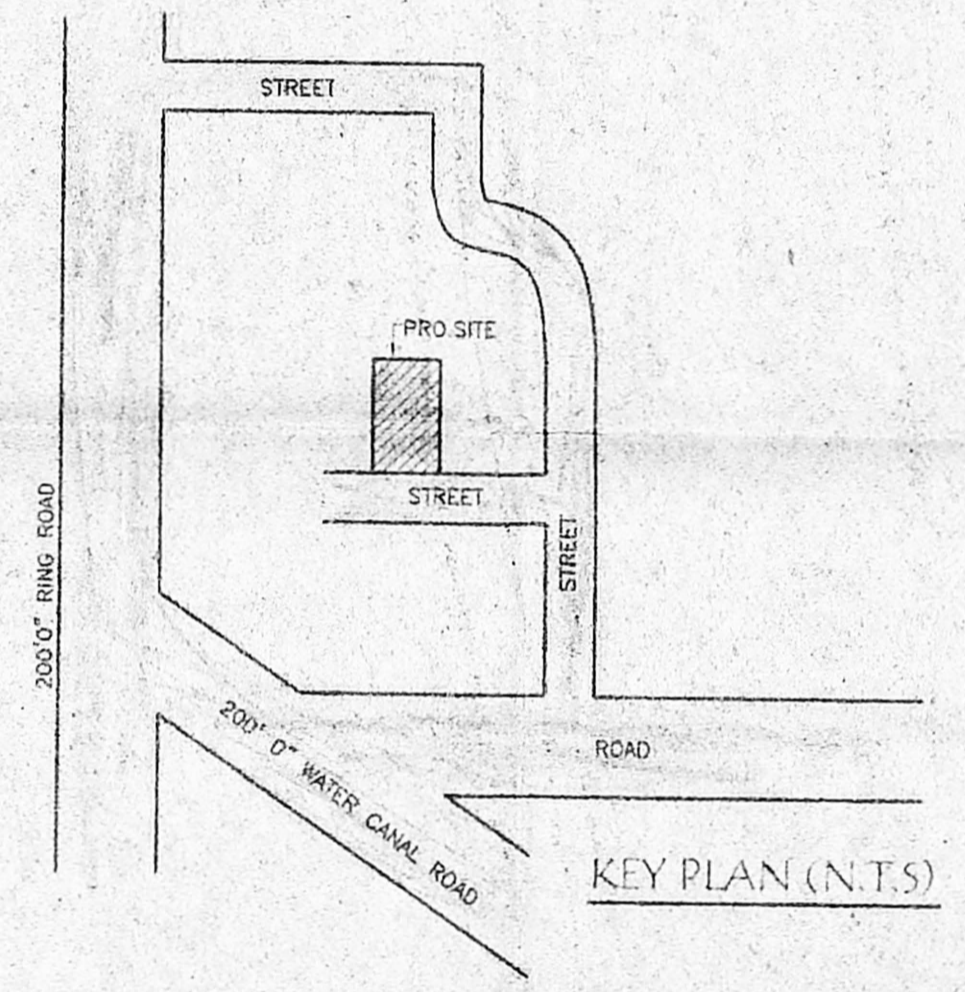


KEY PLAN (N.T.S.)

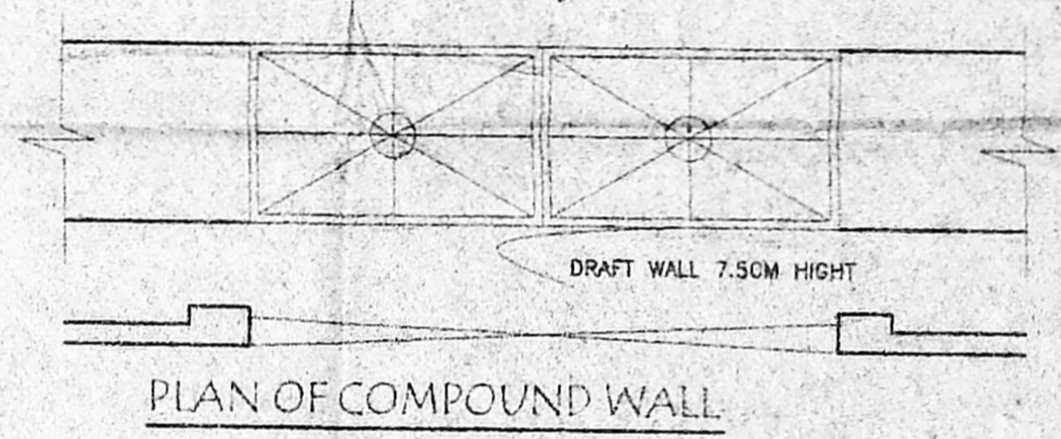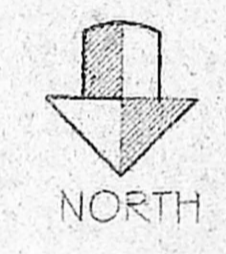


PLAN OF COMPOUND WALL

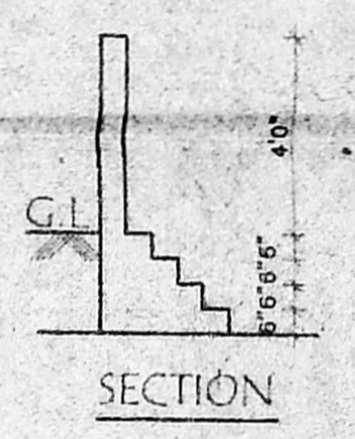


SECTION

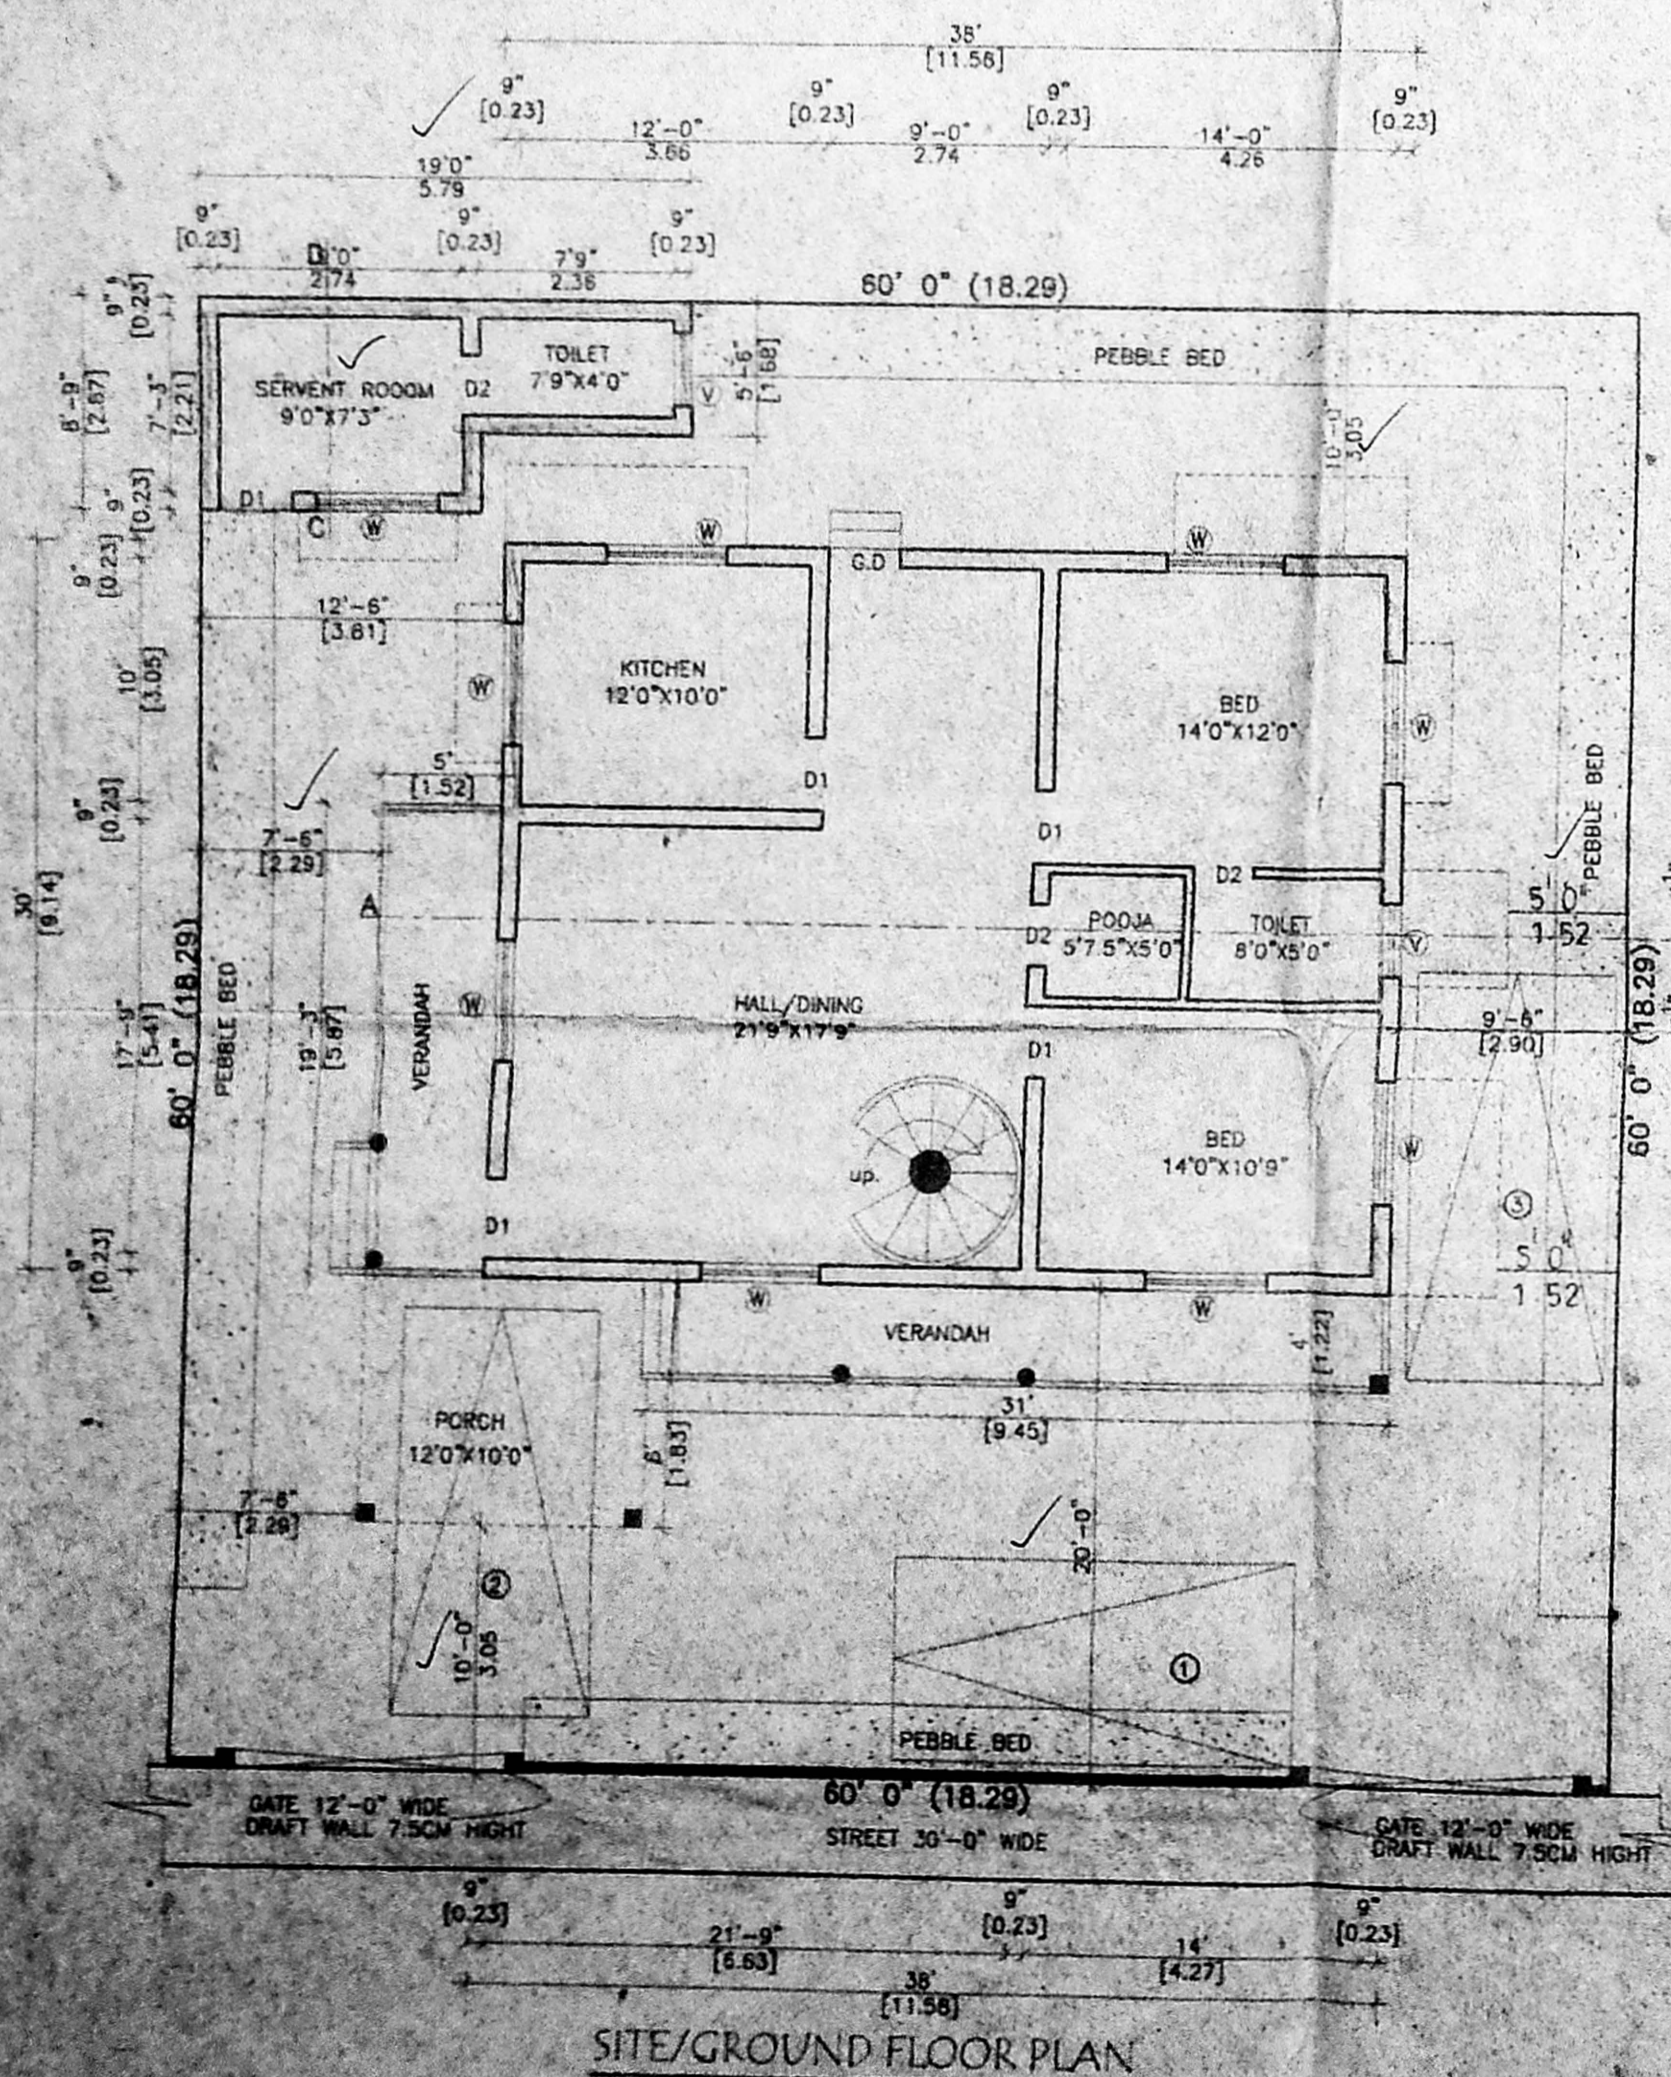


SITE/GROUND FLOOR PLAN

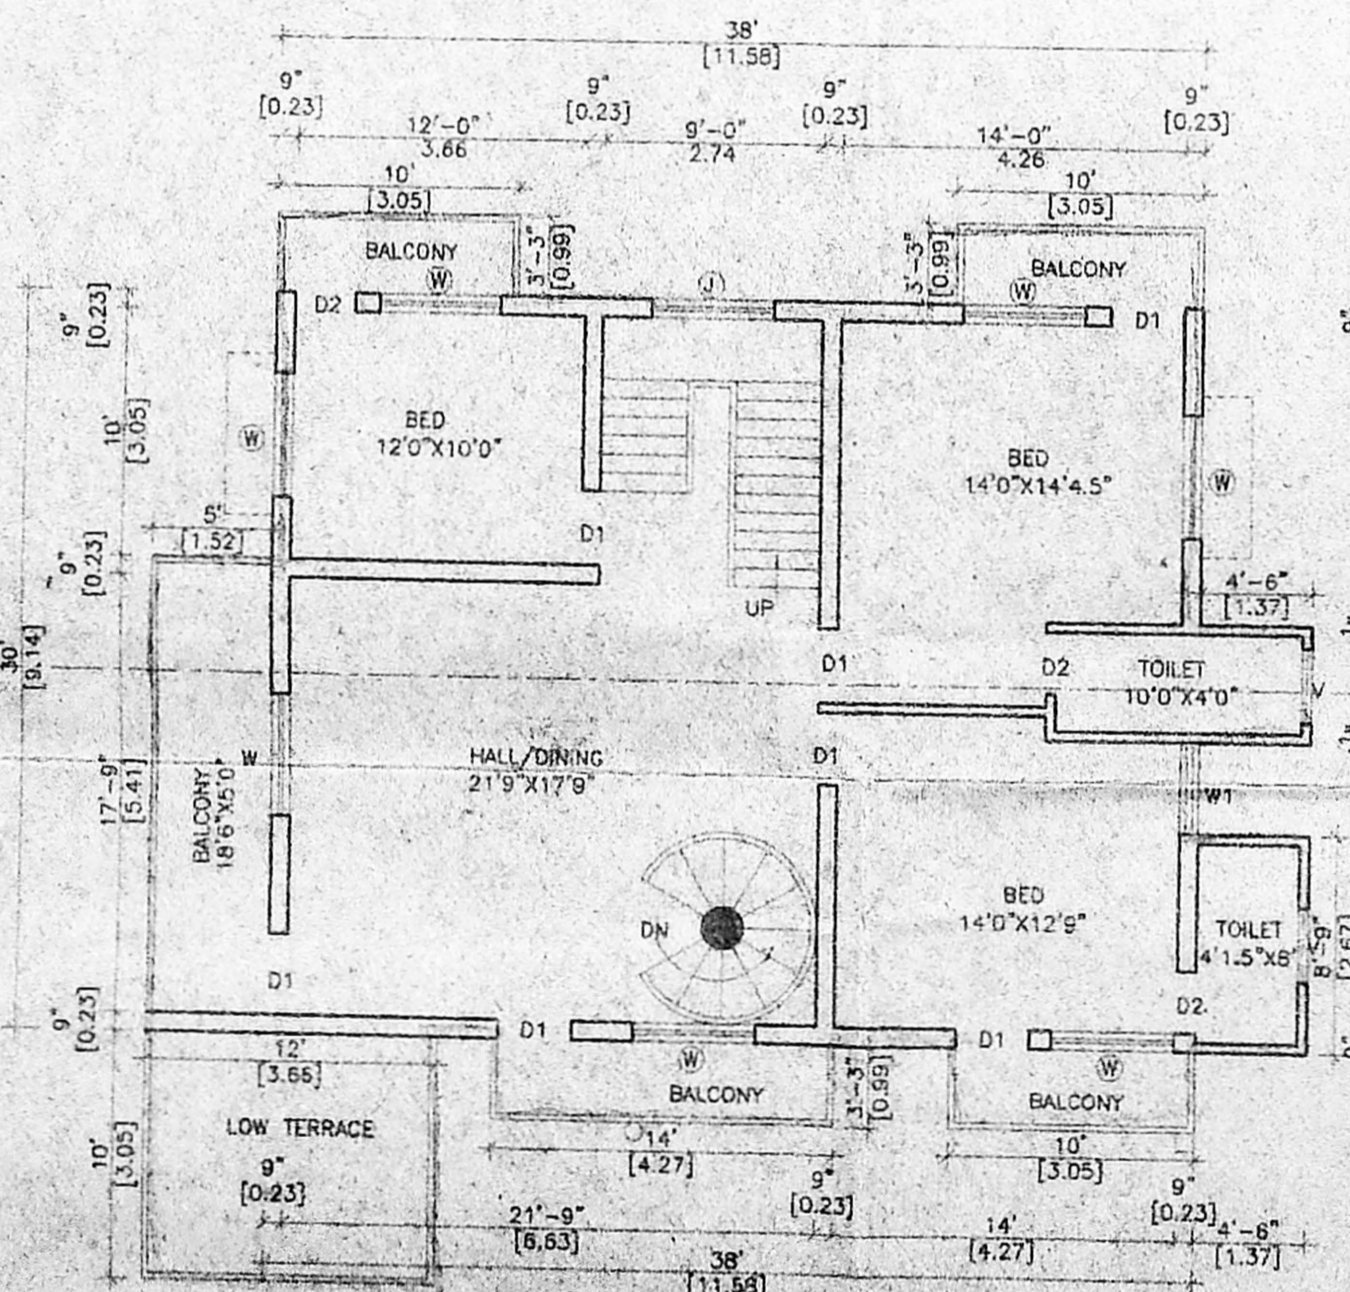


FIRST FLOOR PLAN

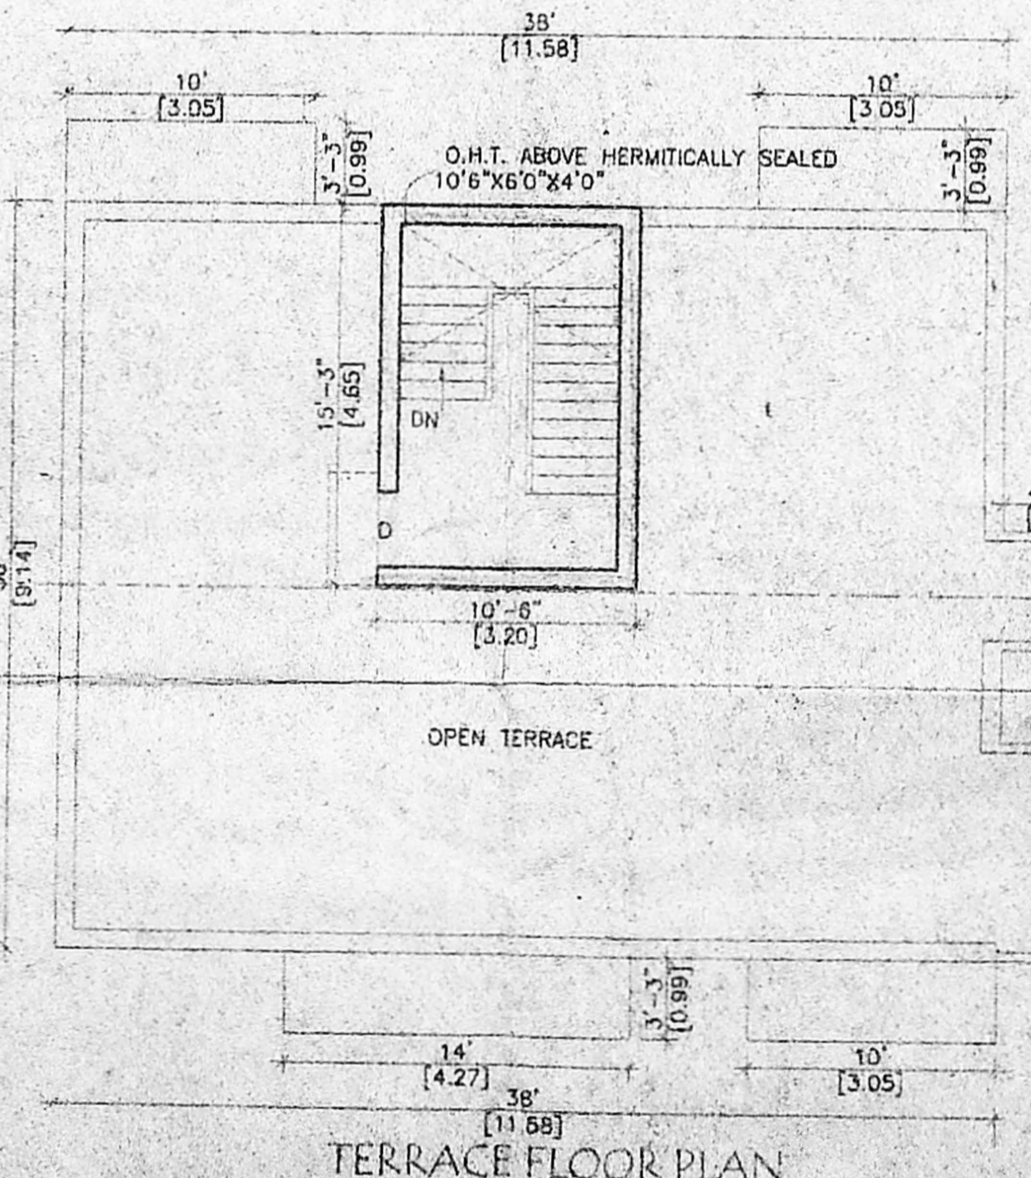


TERRACE FLOOR PLAN

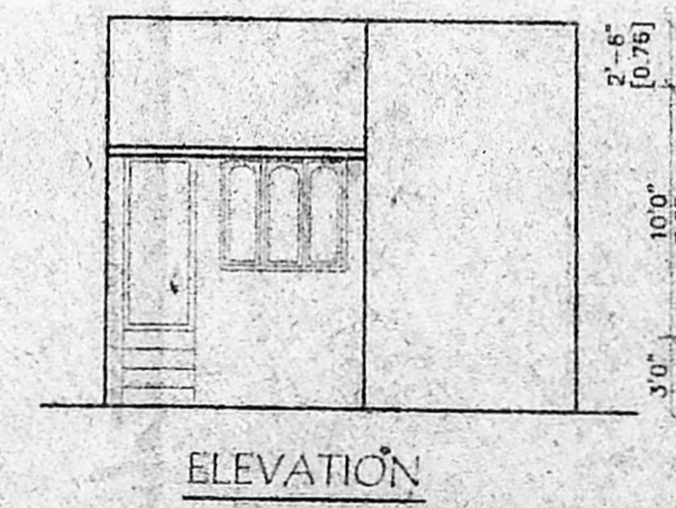


ELEVATION

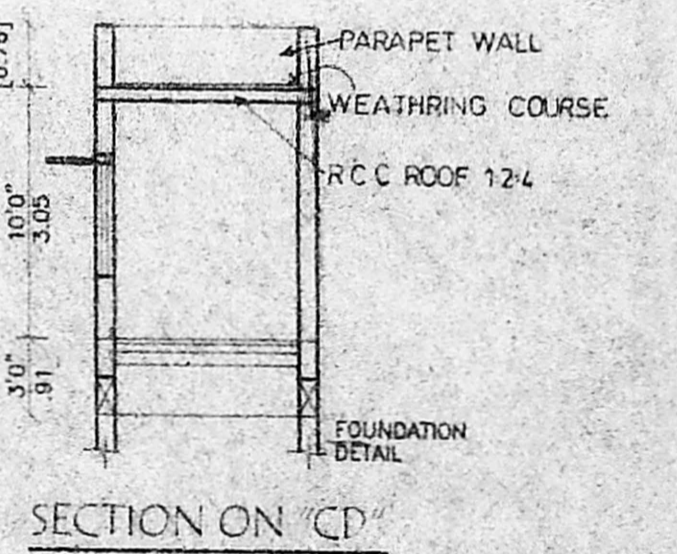


SECTION ON 'CD'

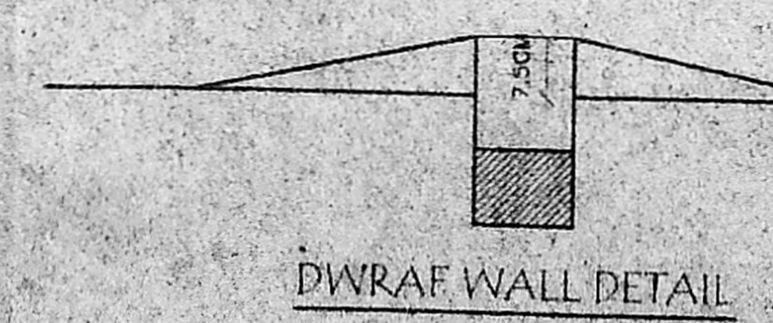


DWARF WALL DETAIL

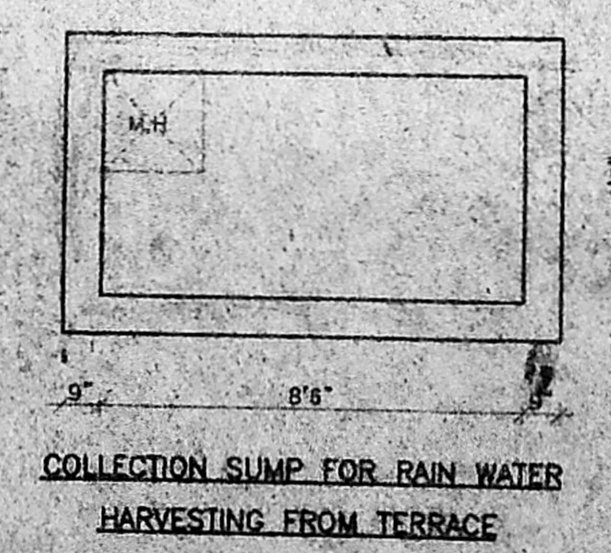

COLLECTION SUMP FOR RAIN WATER HARVESTING FROM TERRACE

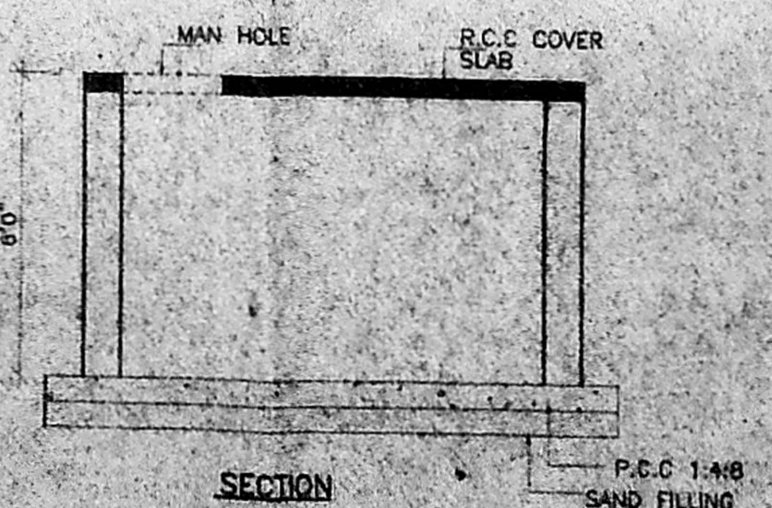

SECTION

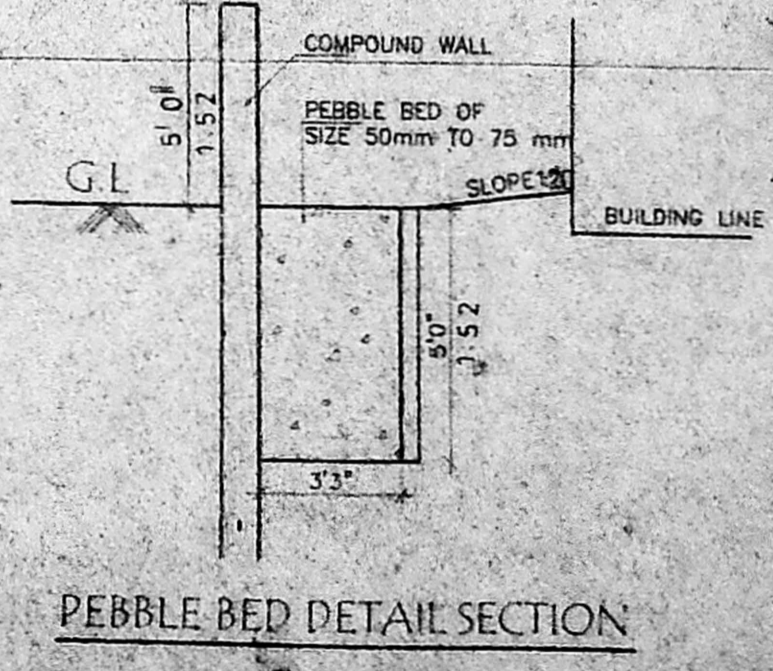

PEBBLE BED DETAIL SECTION