

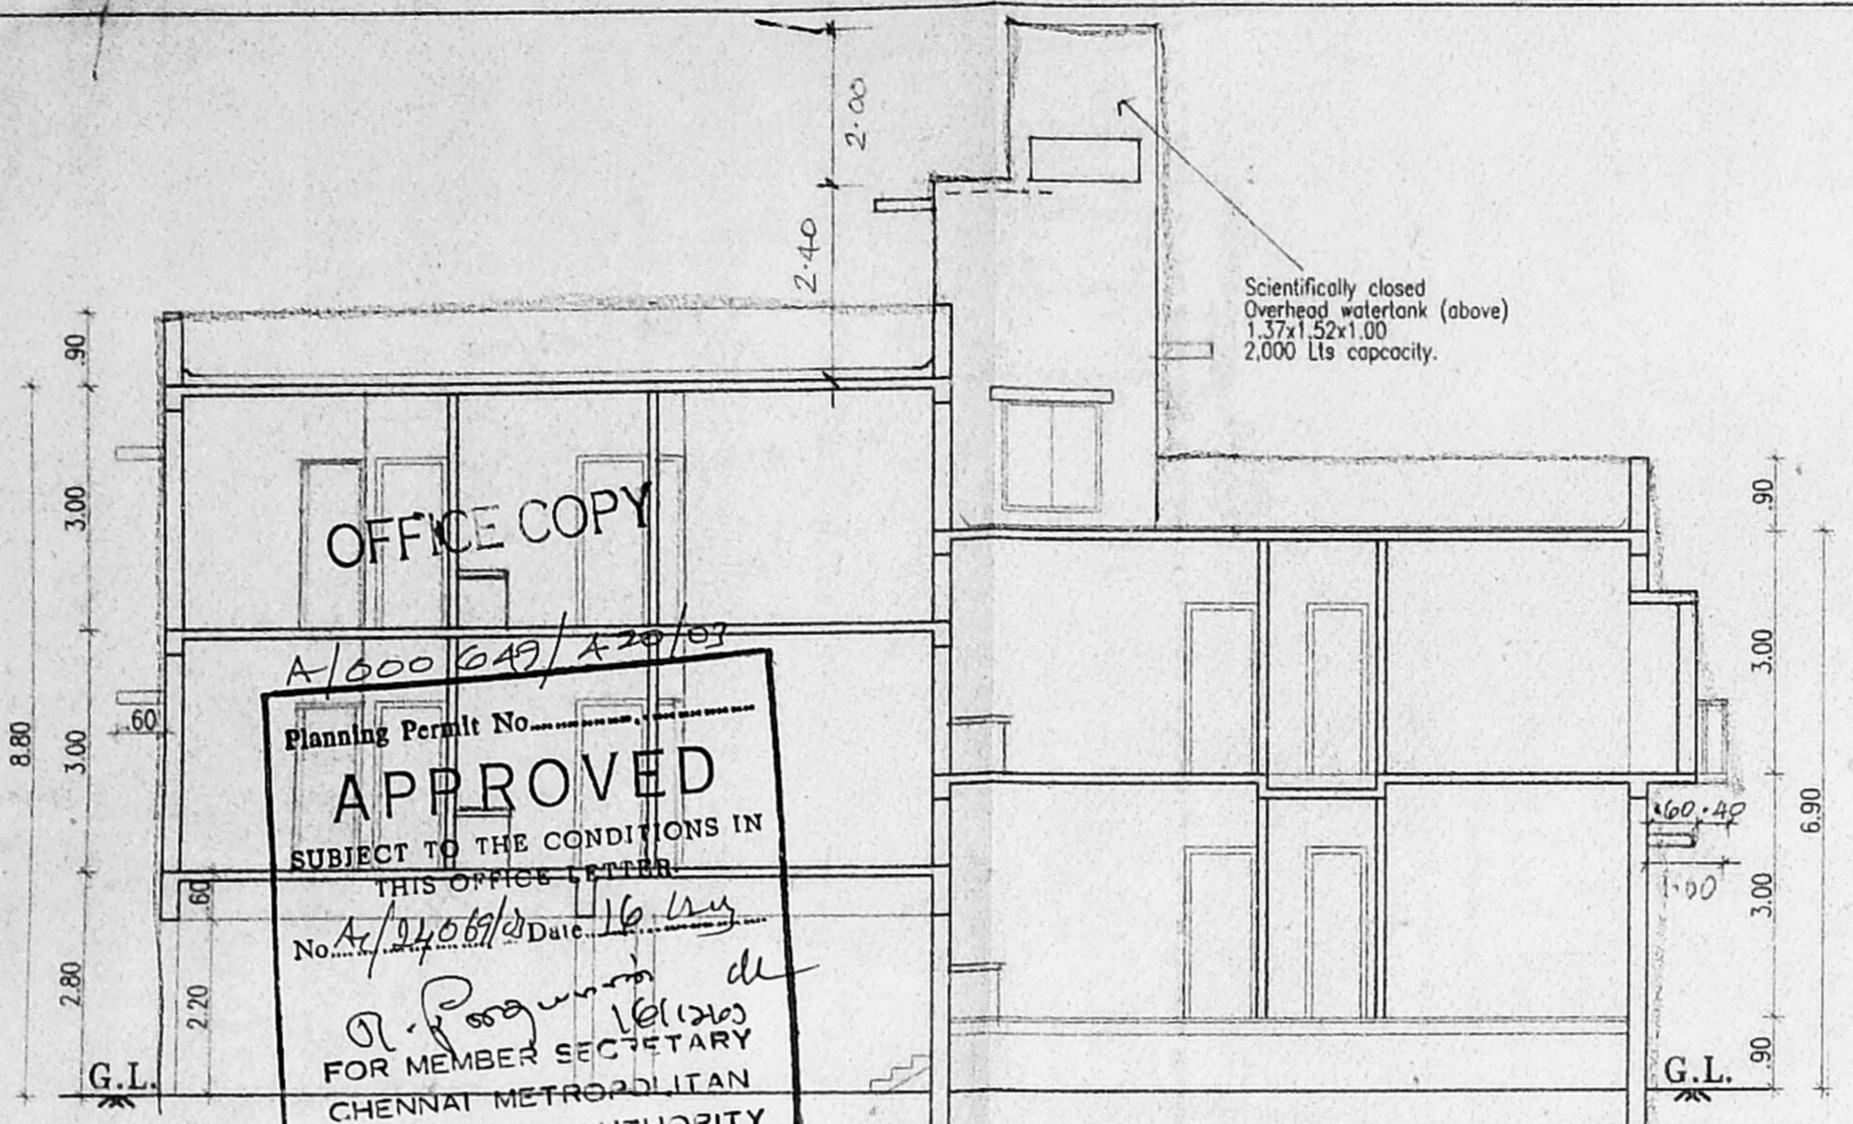
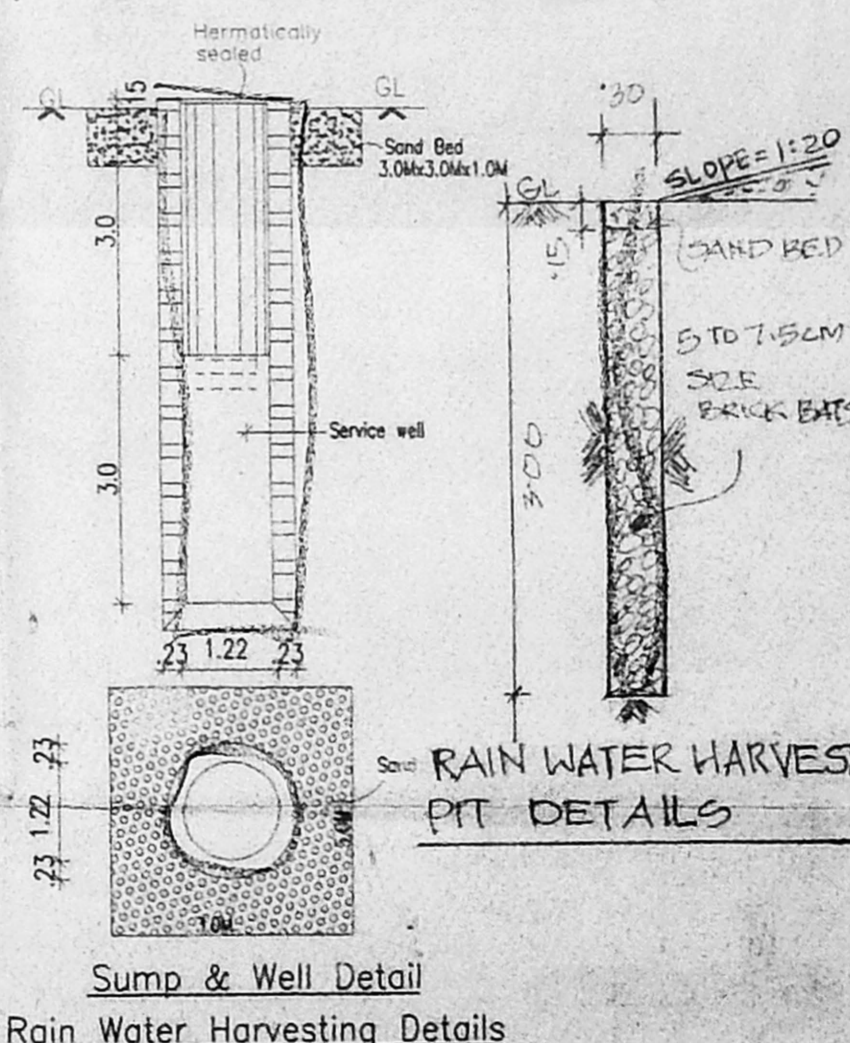
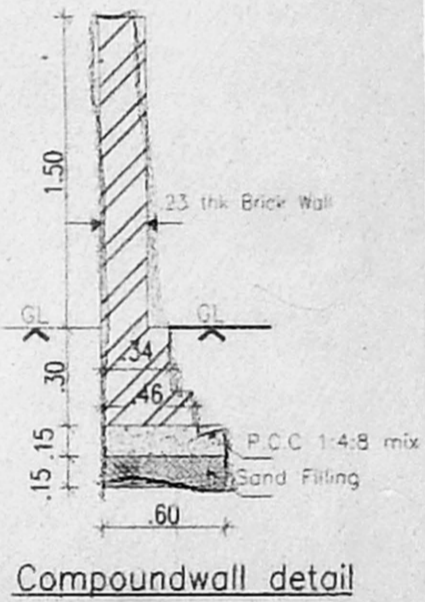
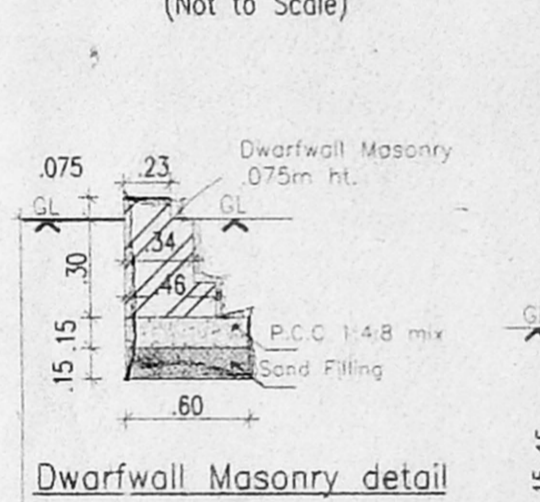
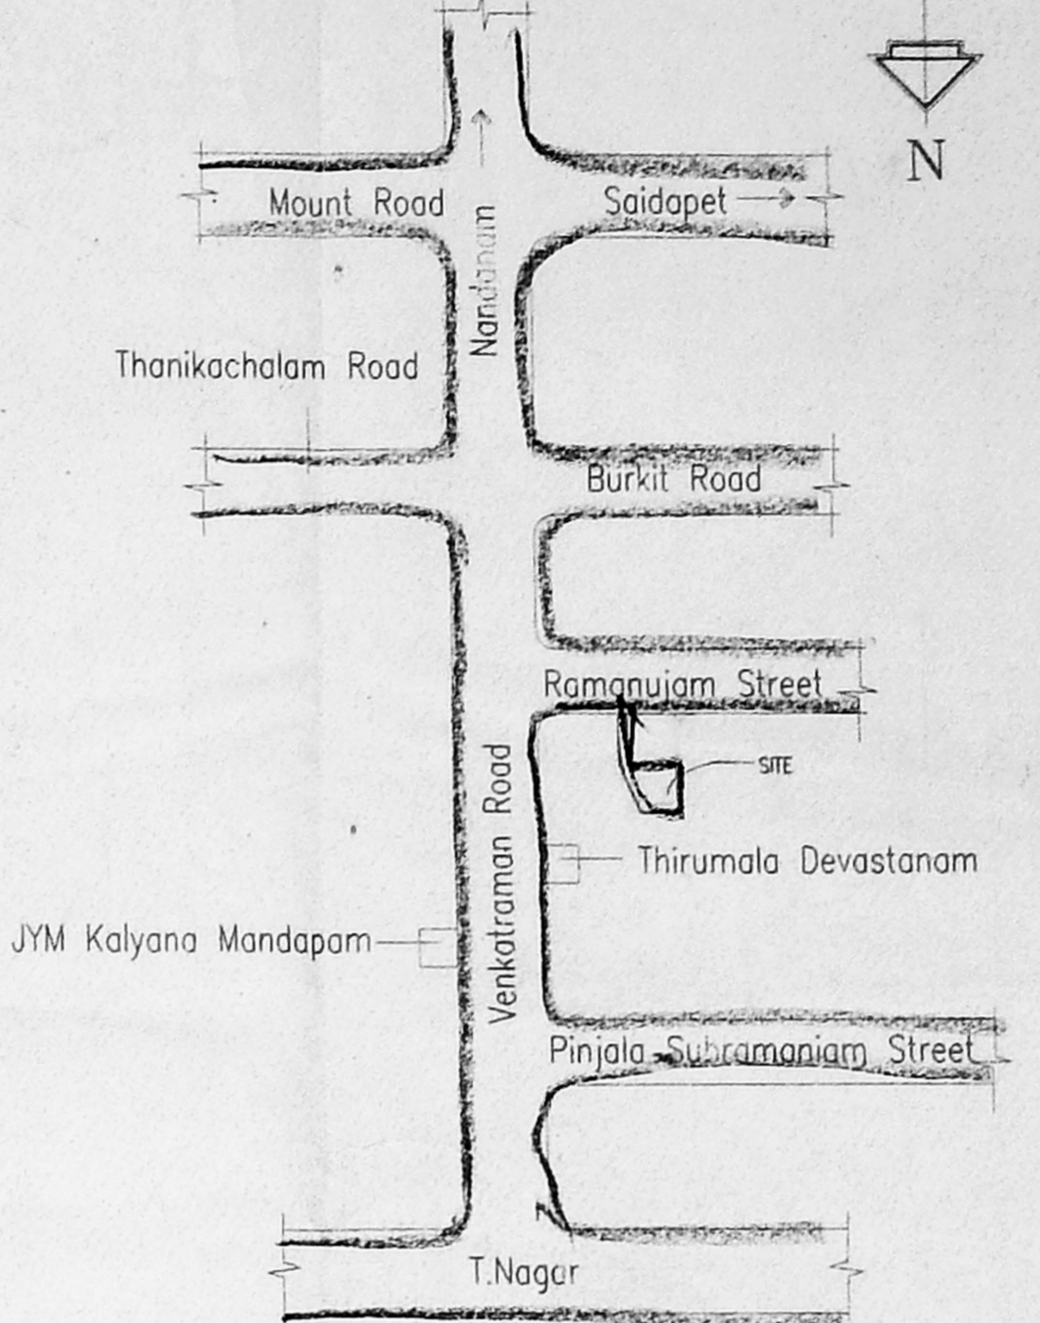
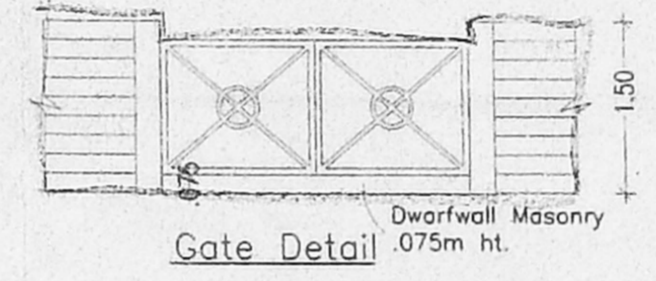
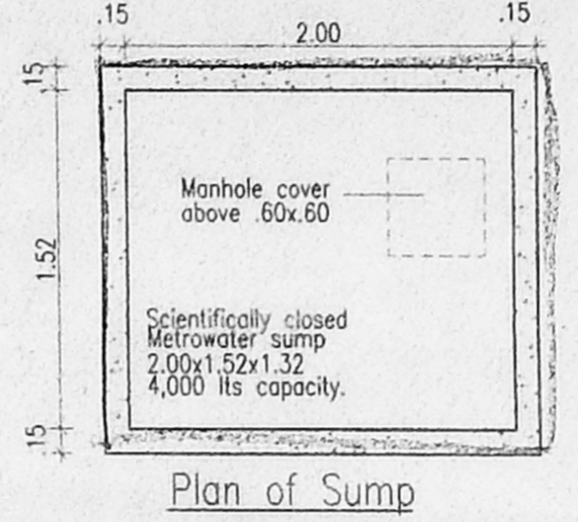


Front Elevation

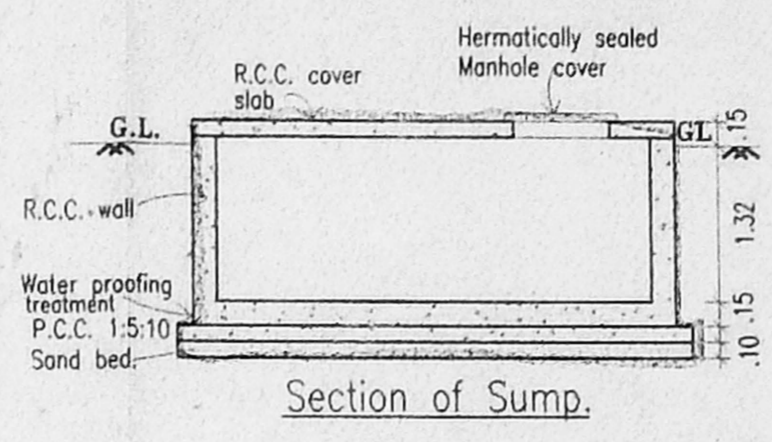

OFFICE COPY
A/600/02/12/07
Planning Permit No. 14/12/03
APPROVED
SUBJECT TO THE CONDITIONS IN THIS OFFICE SYSTEM
No. 14/12/03 Date 16.12.03
FOR MEMBER SECRETARY
CHENNAI METROPOLITAN
DEVELOPMENT AUTHORITY
CHENNAI - 600 008

Section B-B

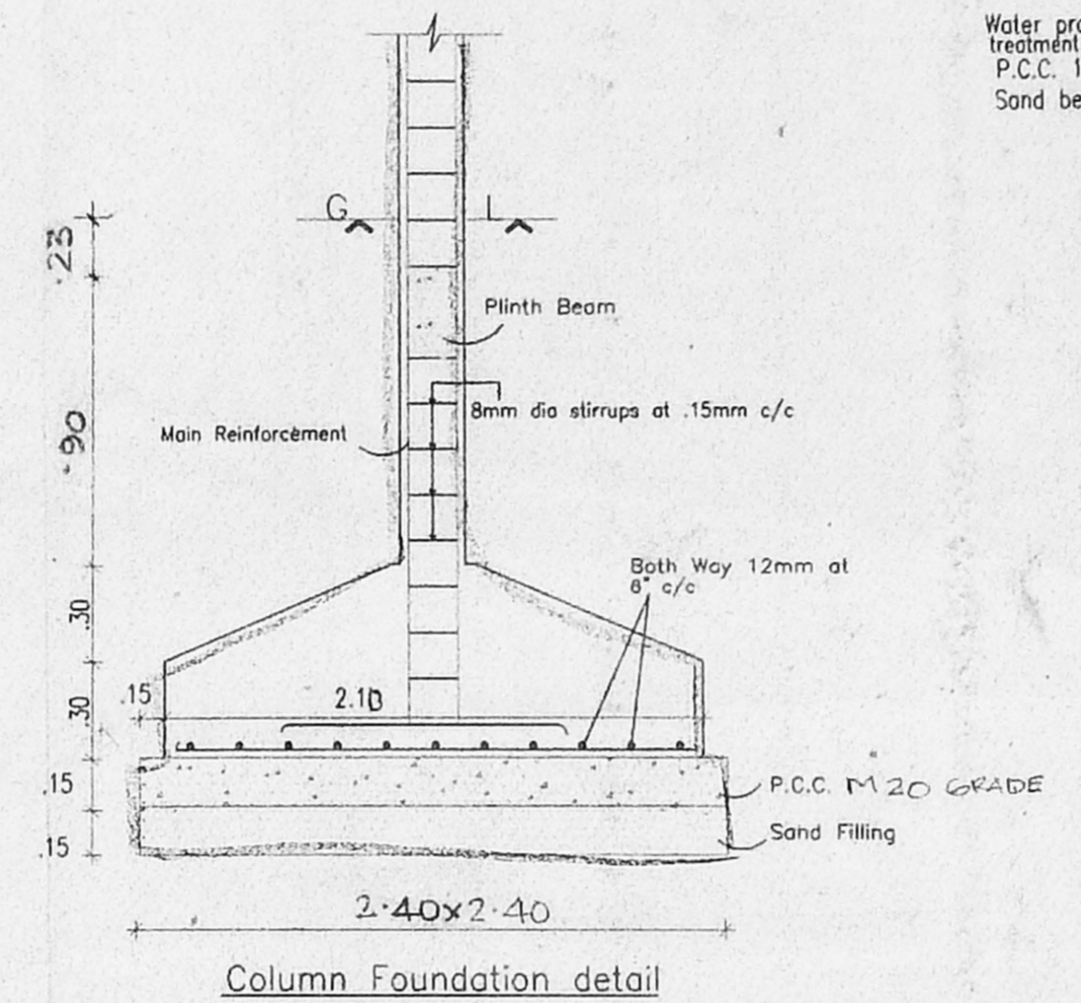

Schedule of Joining	Revised Plan
M.D. 1.07 X 2.13	2.13 X 2.13 Washed Main Door
D1 0.90 X 2.13	2.13 X 2.13 Washed Door
D2 0.76 X 2.13	2.13 X 2.13 Washed Door
FD 2.44 X 2.43	French Door
FW 2.44 X 1.38	French Window
W1 1.83 X 1.37	Window
W2 1.22 X 1.37	Window
W3 1.52 X 1.37	Window
W4 0.60 X 1.37	Window
BW 2.44 X 1.37	Bay Window
KW 1.22 X 1.07	Kitchen Window
V1 0.76 X 0.60	Louvered Ventilator

Area Statement. (sqm)

Plot Area	385.20
Ground Floor Area	86.619
First Floor Area	202.985
Second Floor Area	128.750
Total Floor Area	418.354

F.S.I Allowed - 1.50 Times = 577.80 M2
F.S.I Achieved - 1.086 Times = 418.354 M2
Plot Coverage 53%
Parking Area - 97.67 M2
Parking - 3 Nos

- Specifications.
- Foundation : Column footing foundation.
 - Flooring : Mosaic Flooring
 - Super Structure : B.W in C.M 1:5
 - R.C.C. works : For lintel Beams, sunshade with required thickness-cement concrete grade used - M25
 - Weathering course : Brick jely lime conc. below the weathering tiles
 - Joinery : Best Indian Country Wood
 - Finishes : Exterior & interior painted with cement paint.

PLAN SHOWING THE PROPOSED BUILDING AT PLOT NO:14/B, RAMANUJAM STREET, T.NAGAR, CHENNAI-17.
DIVISION -127
T.S. NO-5945 (PART)
BLOCK NO-132
VILLAGE -T.NAGAR.
MAMBALAM-GUINDY-TALUK
CHENNAI-DT
ZONE -8
SUB DIVISION APP NO: DB/SD/445/2003

All Dimensions are in Metre.
Scale : 1:100


Colour Index

Proposed	Water Line
Boundary	Sewer Line
Road	


Power Agent's Signature.

Siva Anbarasan
SIVA ANBARASAN
M. Arch (U.S.A., England), A.I.T.A.,
Regd. Architect. C.A. No. 10769, R.A. No. 191
SS, Ind Fl. 43, Peninsula Rd, Egmore,
Chennai - 6. Ph. 5554292, 5550888.


Architects Signature.

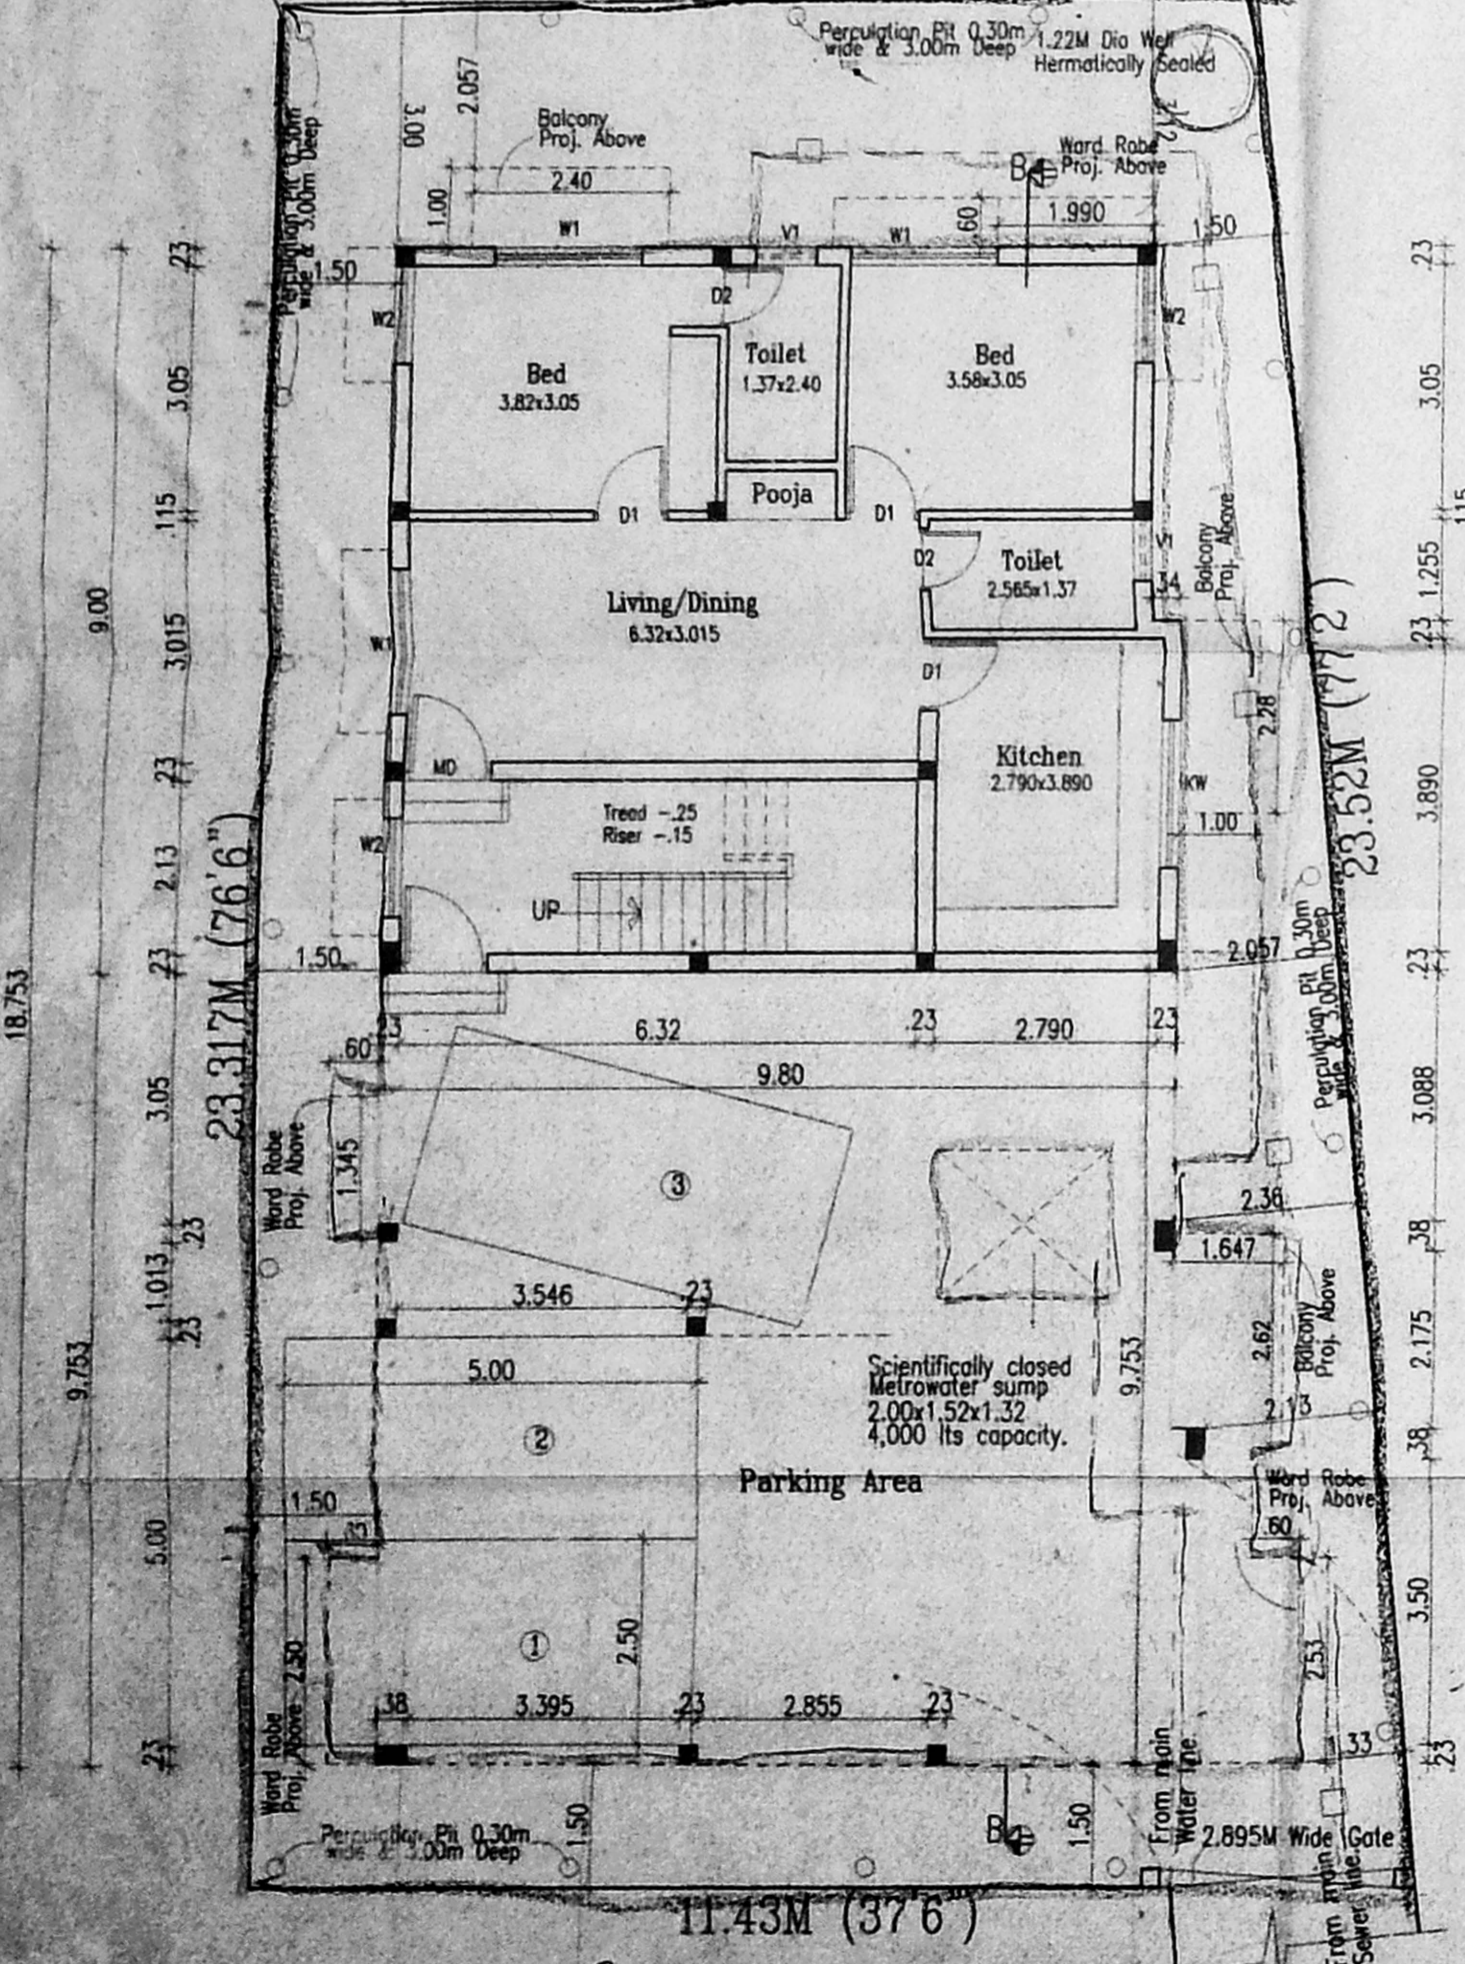


SITE/STILT/GROUND FLOOR PLAN (SCALE: 1:100) (1:80)

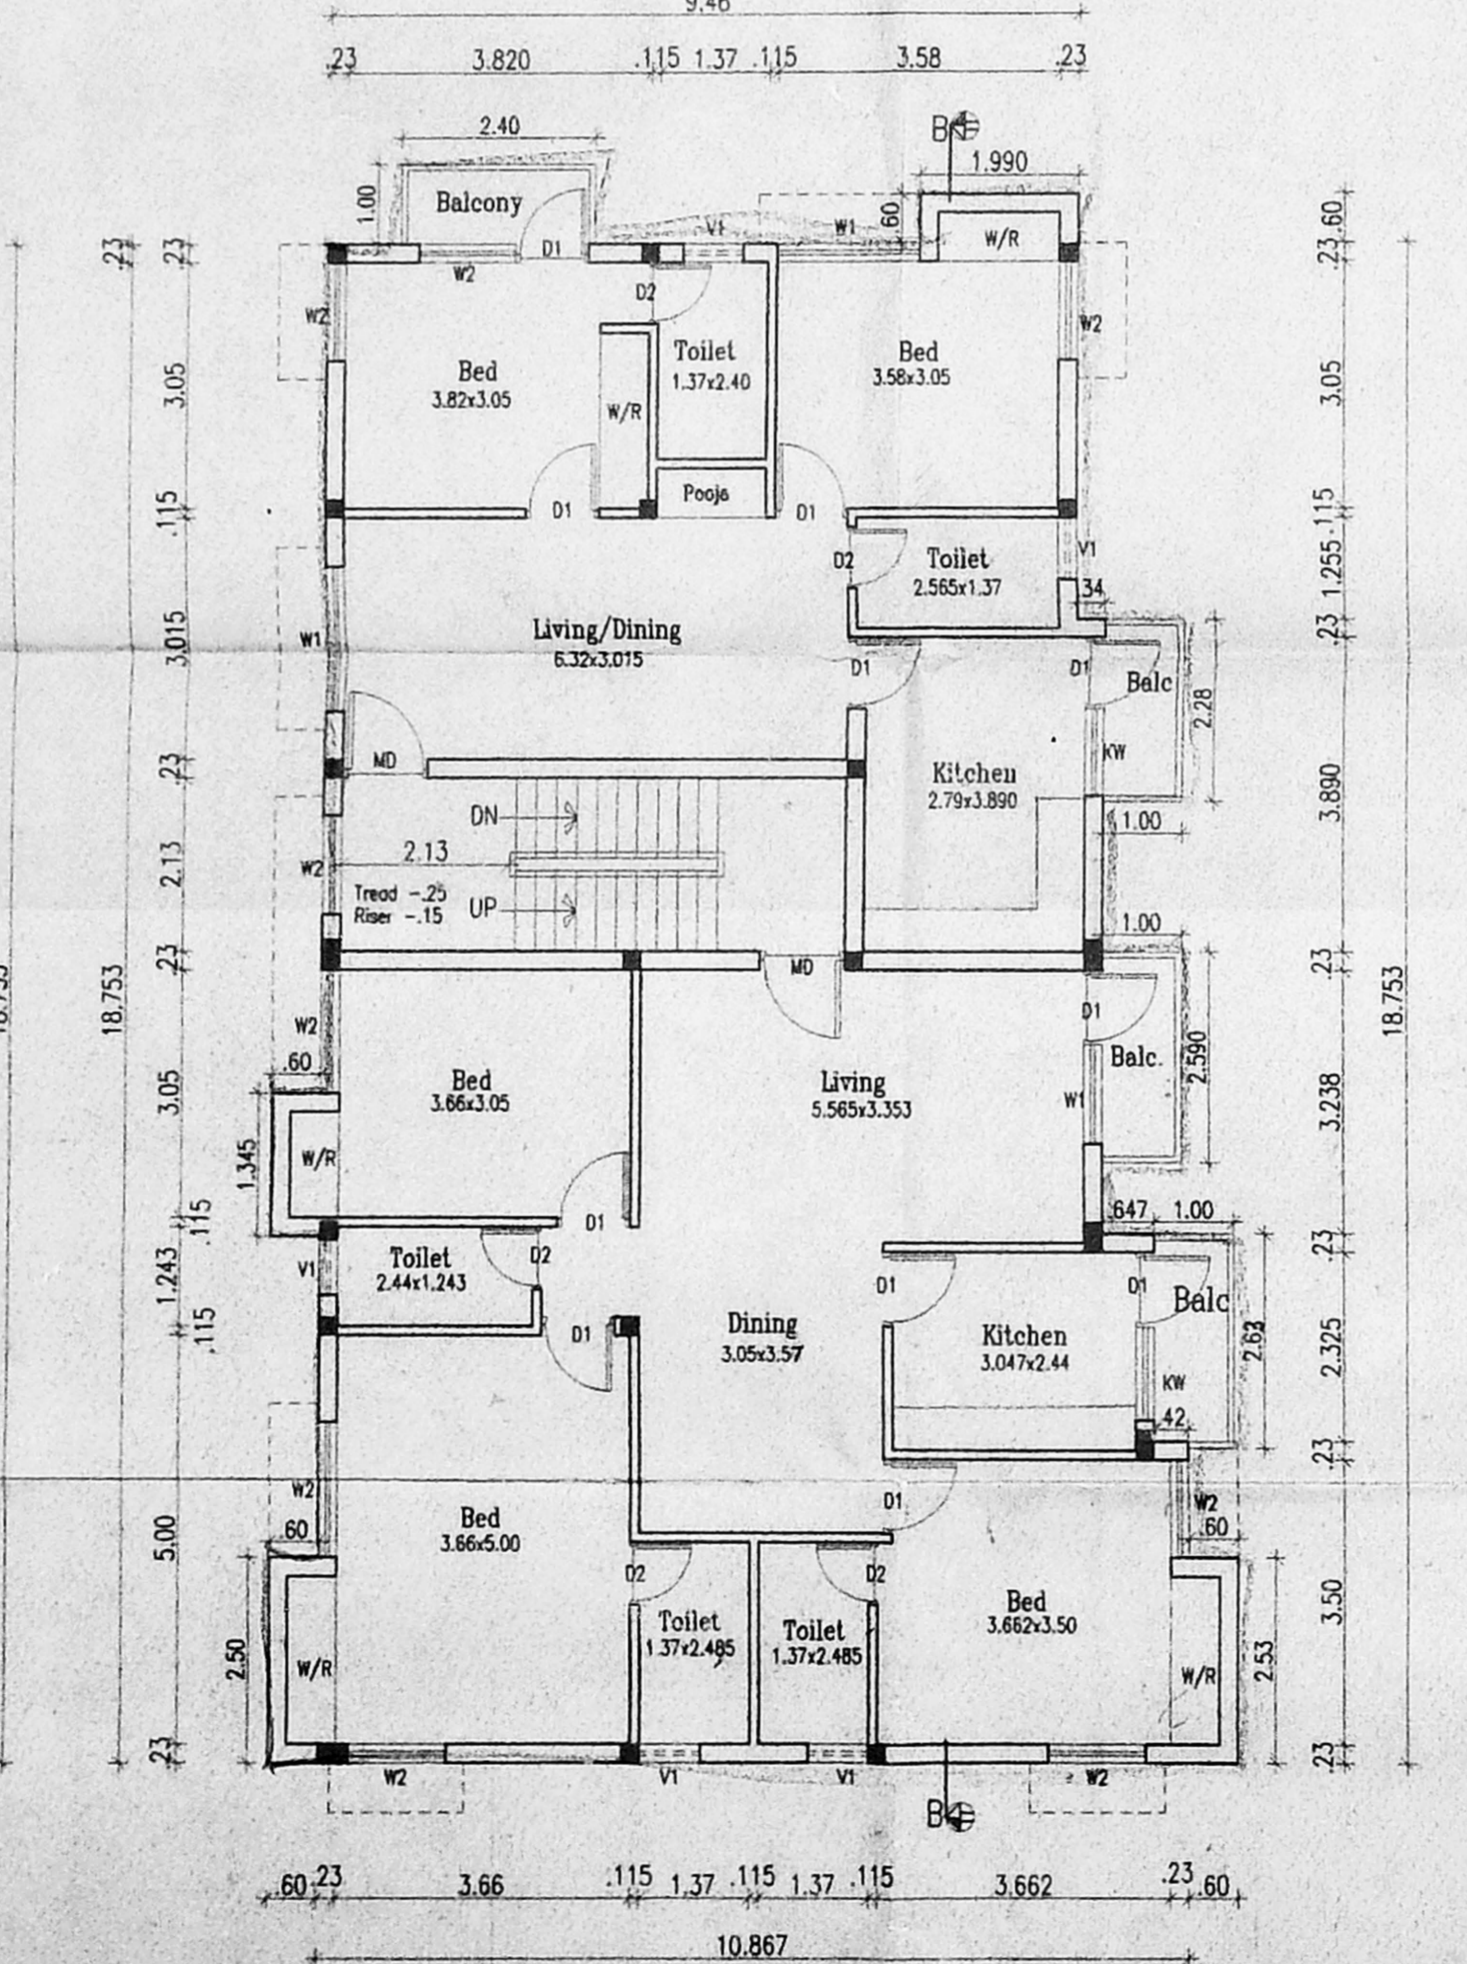

First Floor Plan

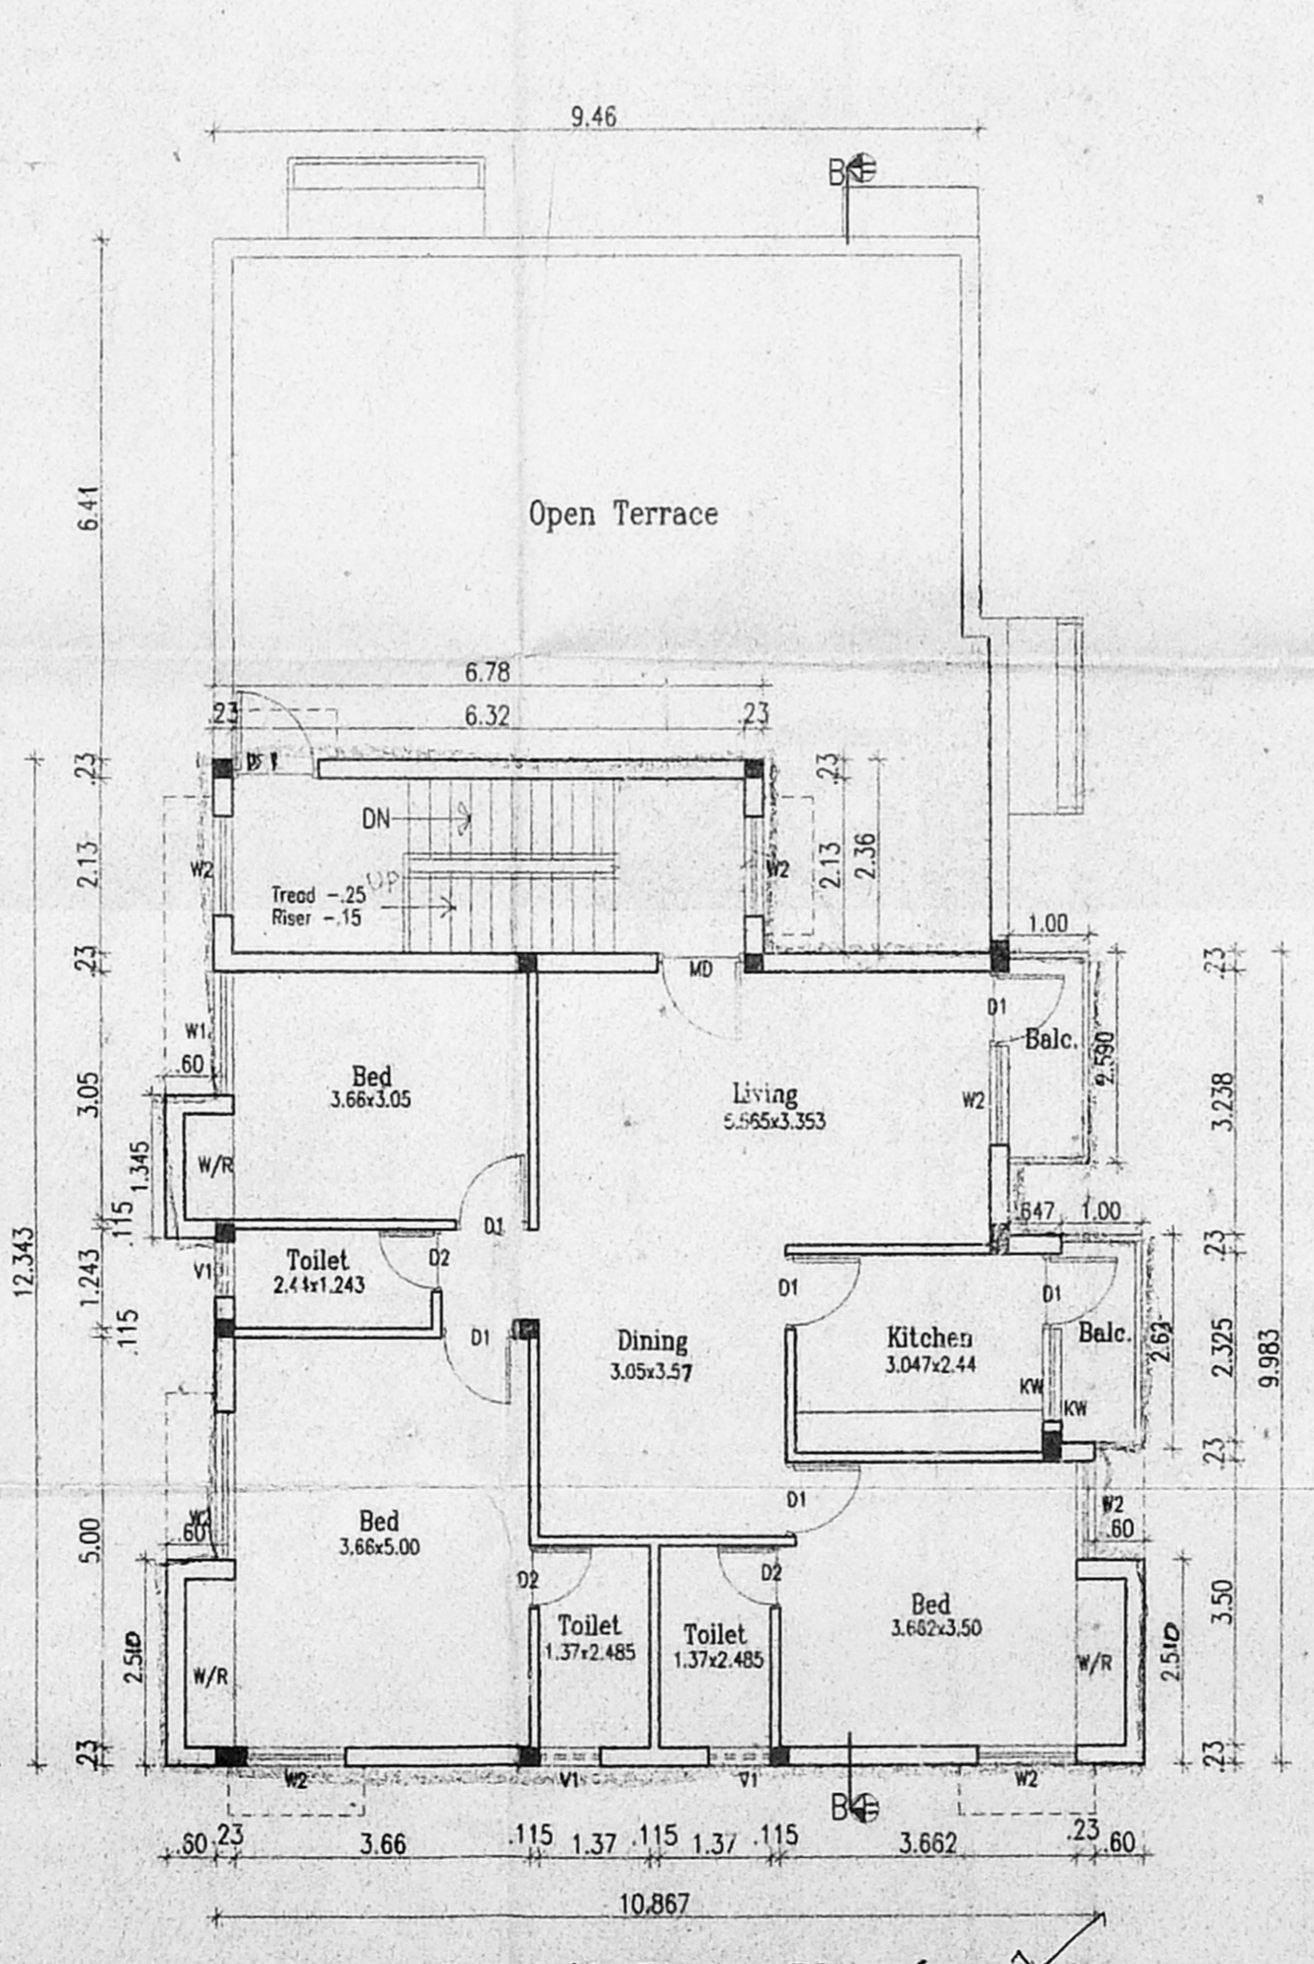

Second Floor Plan (Part)

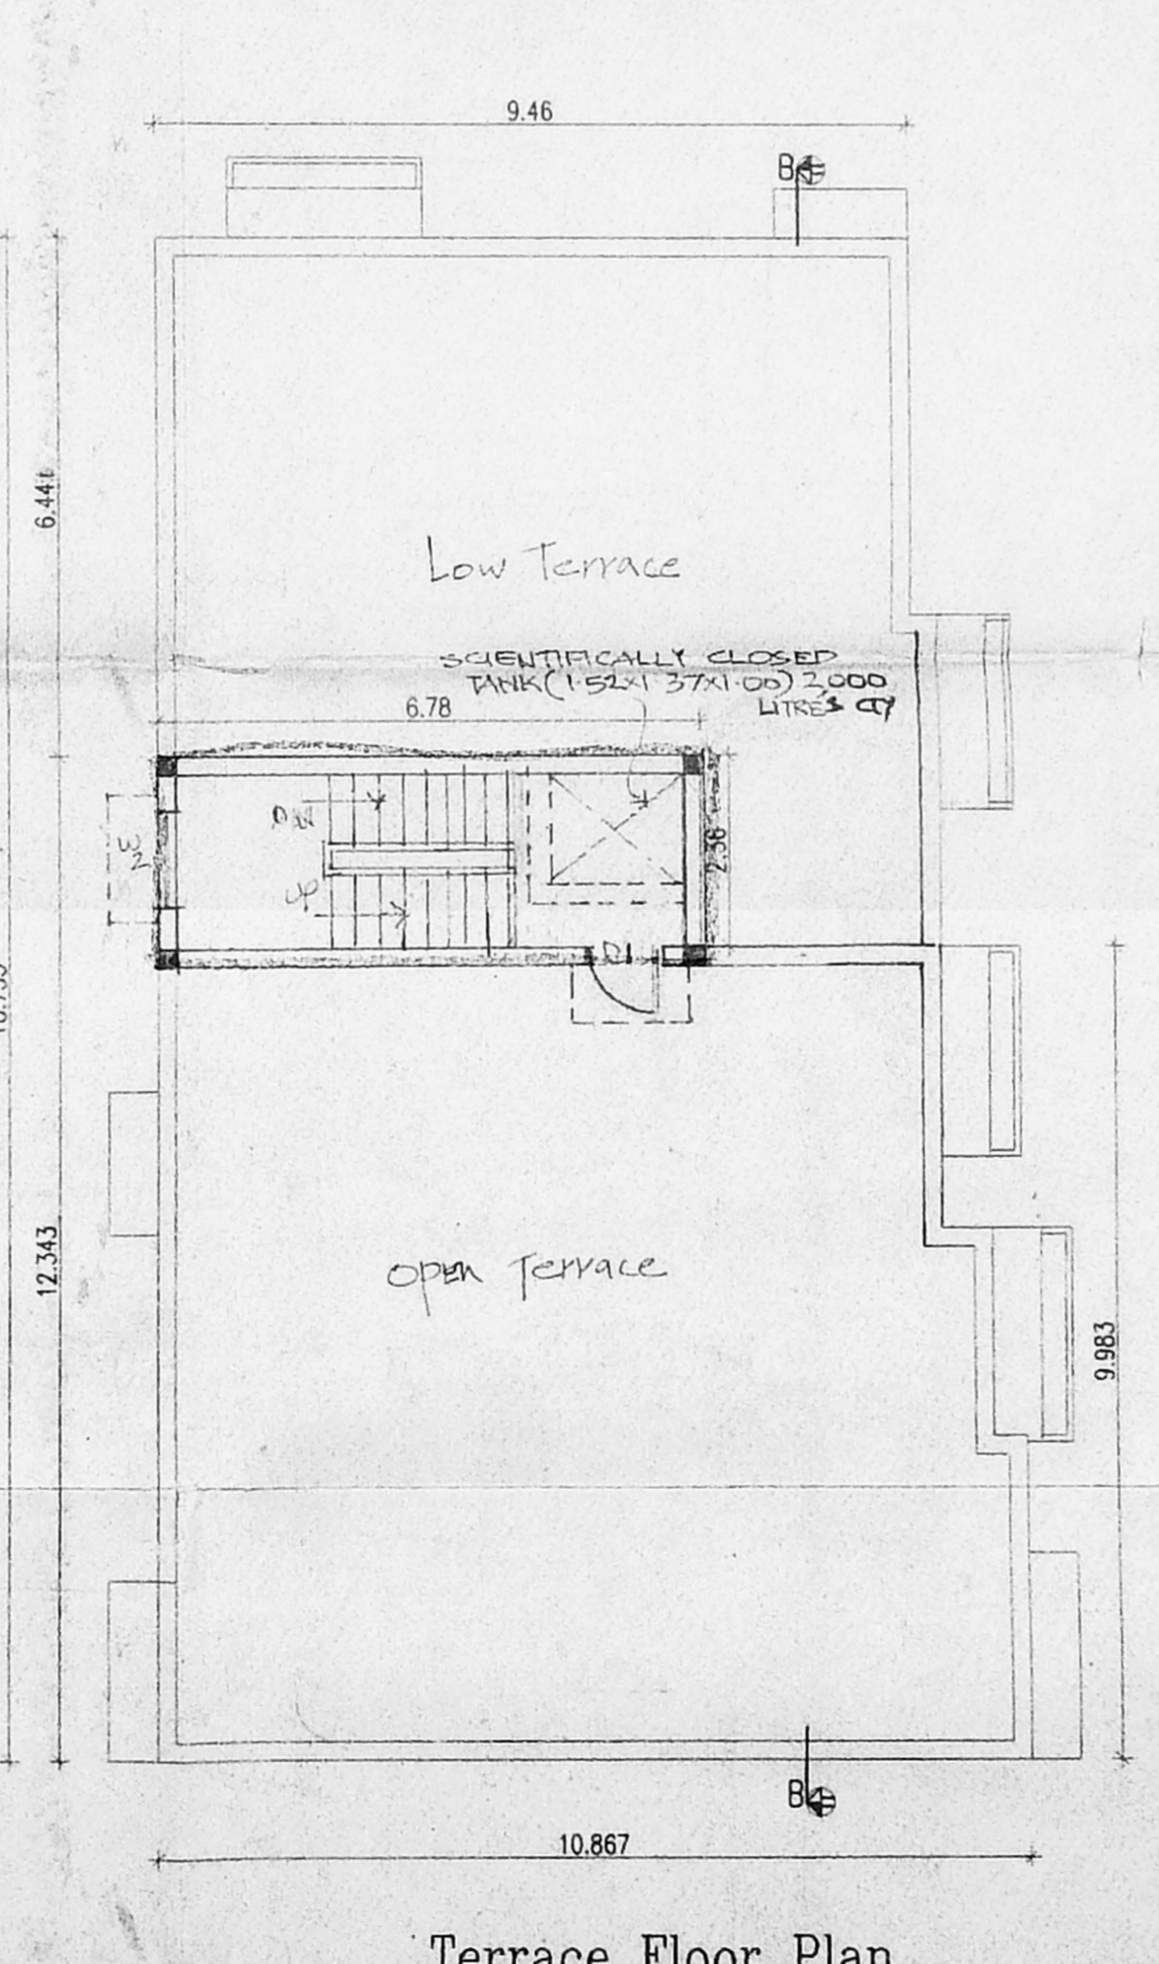

Terrace Floor Plan