



COLUMN FOUNDATION DETAIL
SCALE 1"=4'-0"

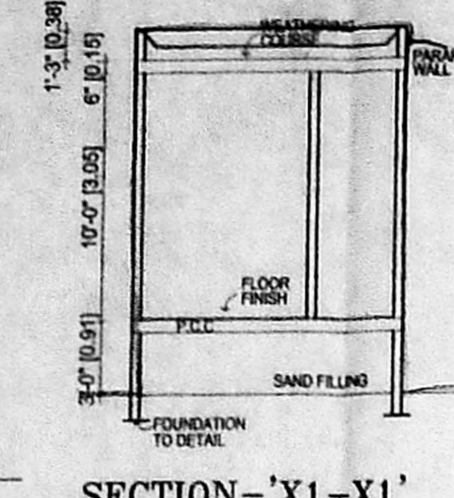


SECTION - 'X1-X1'
SCALE 1"=1'-0"




SUMP DRAINAGE CONNECTION ON C-C

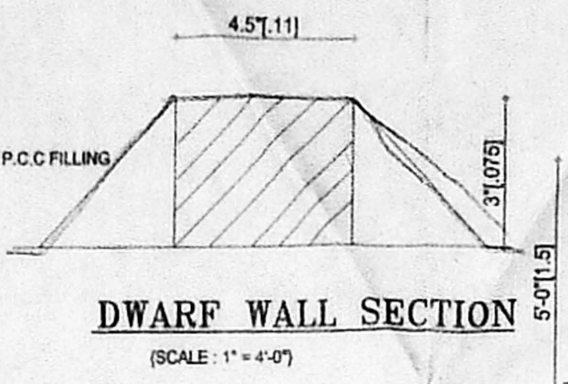


DWARF WALL SECTION
SCALE 1"=4'-0"

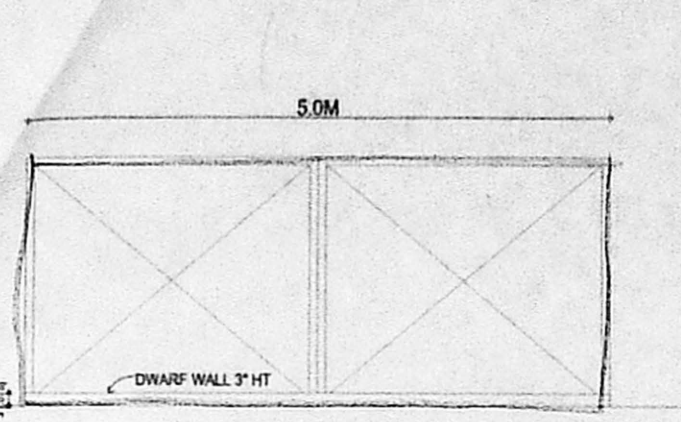


MAIN GATE ELEVATION
SCALE 1"=4'-0"

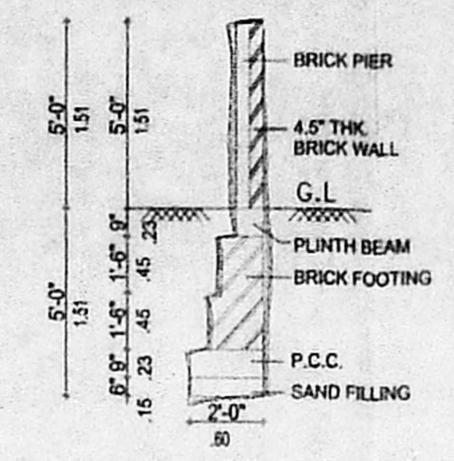


COMPOUND WALL DETAIL
SCALE 1"=4'-0"

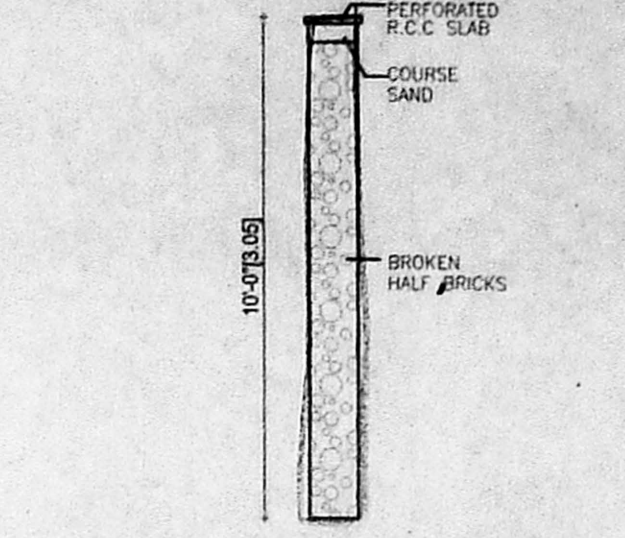


DETAIL FOR CONSERVATION OF RAIN WATER
SCALE 1"=4'-0"

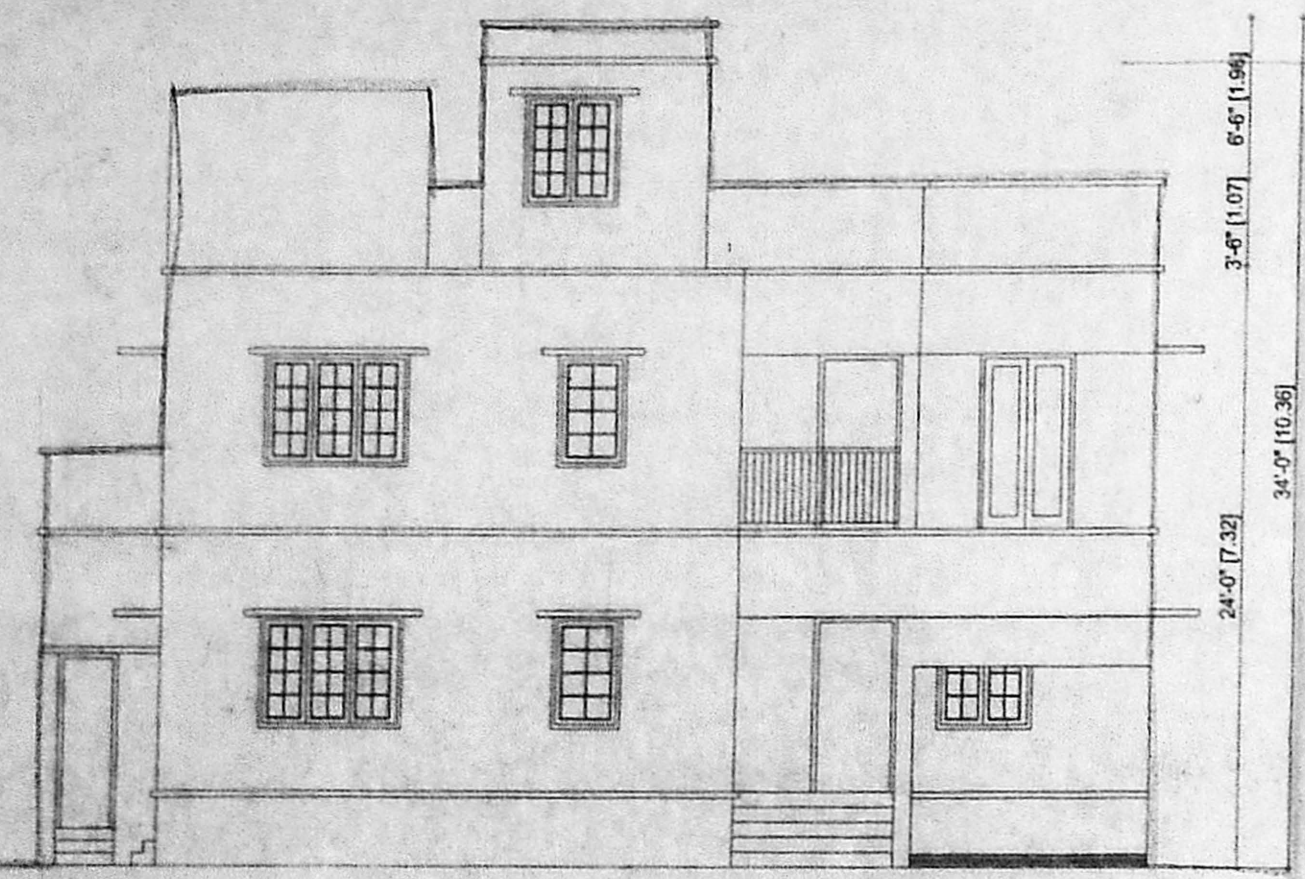


FRONT ELEVATION

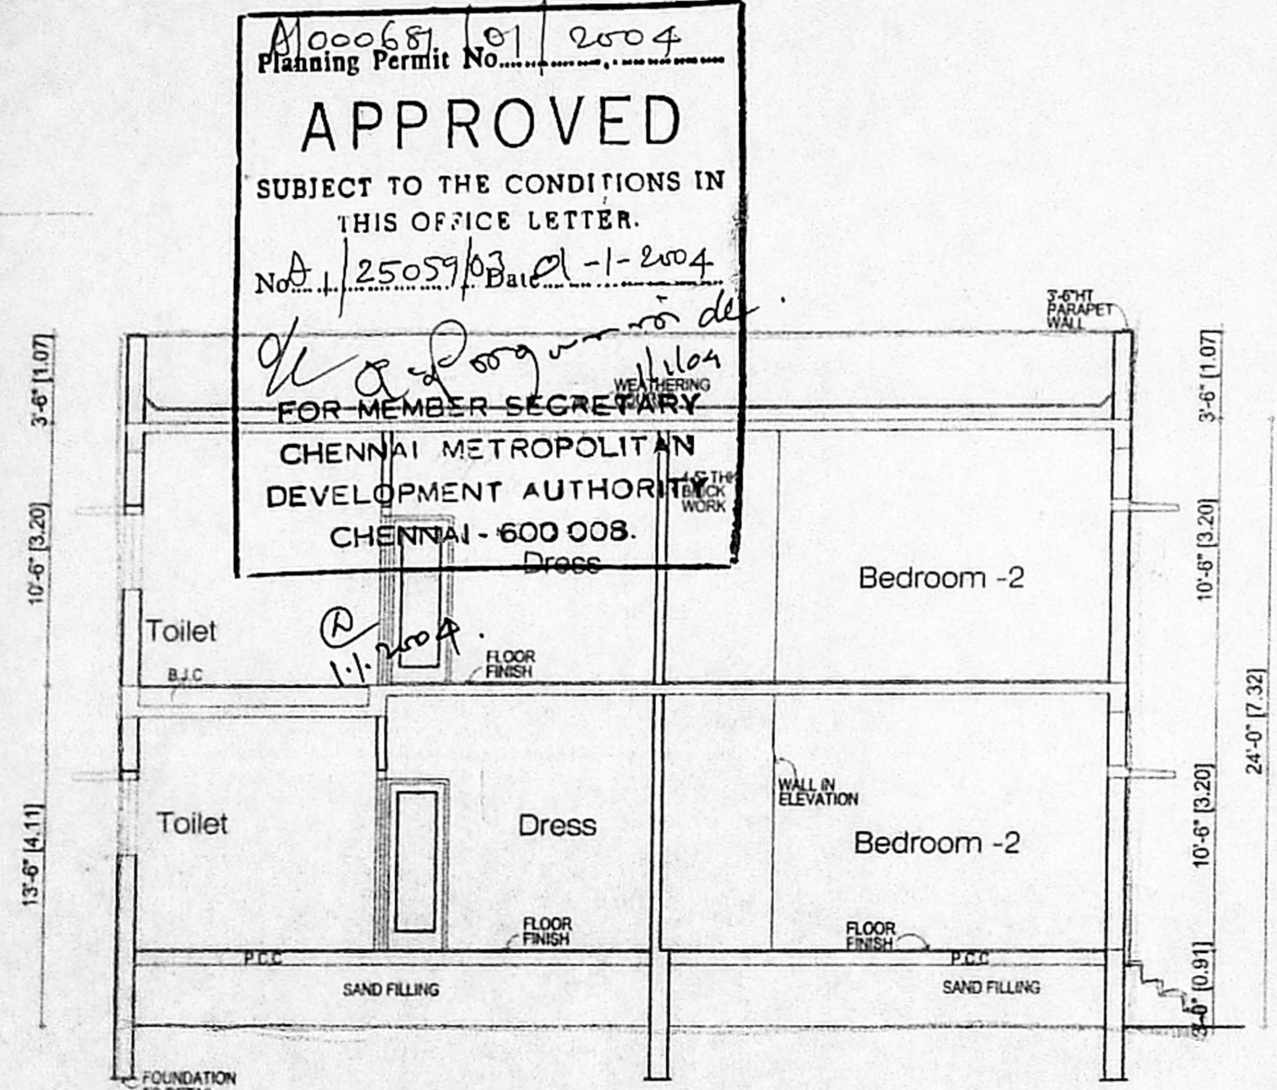


SECTION - 'X-X'

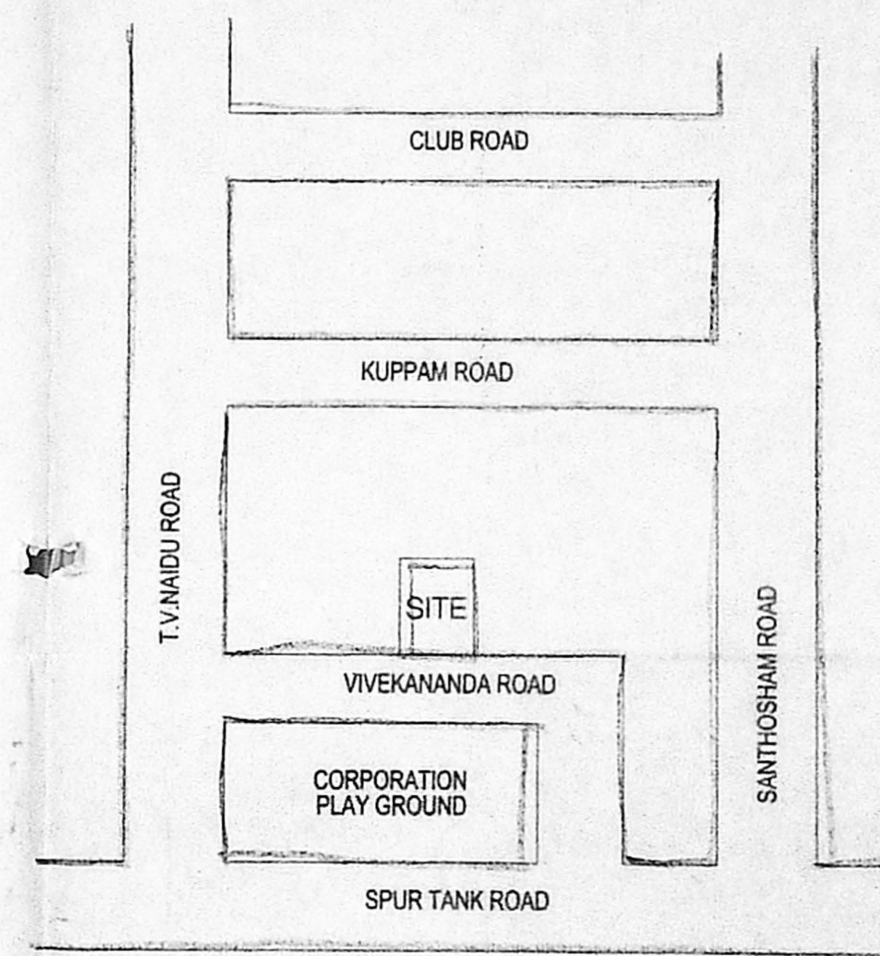


KEY PLAN
NOT TO SCALE

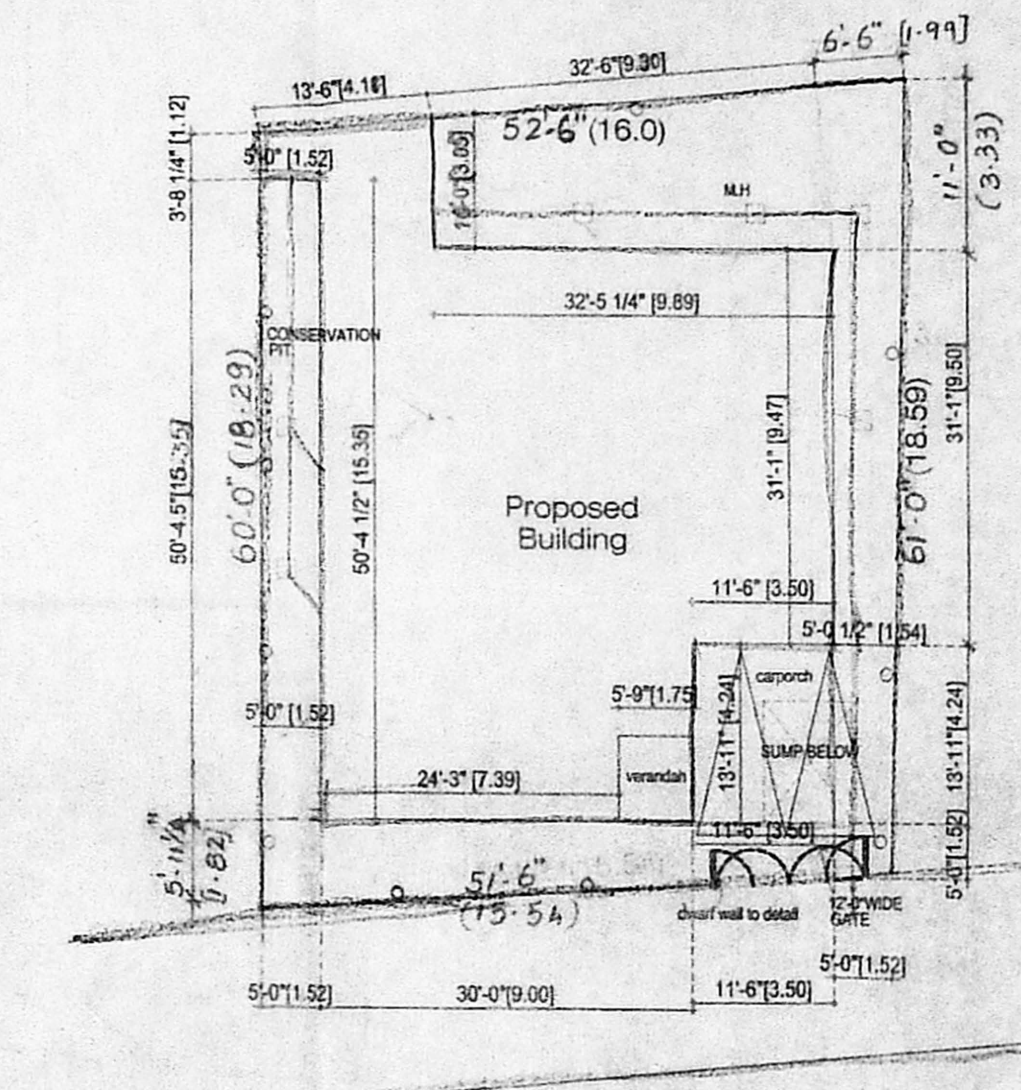


SITE PLAN
SCALE 1"=16'-0"

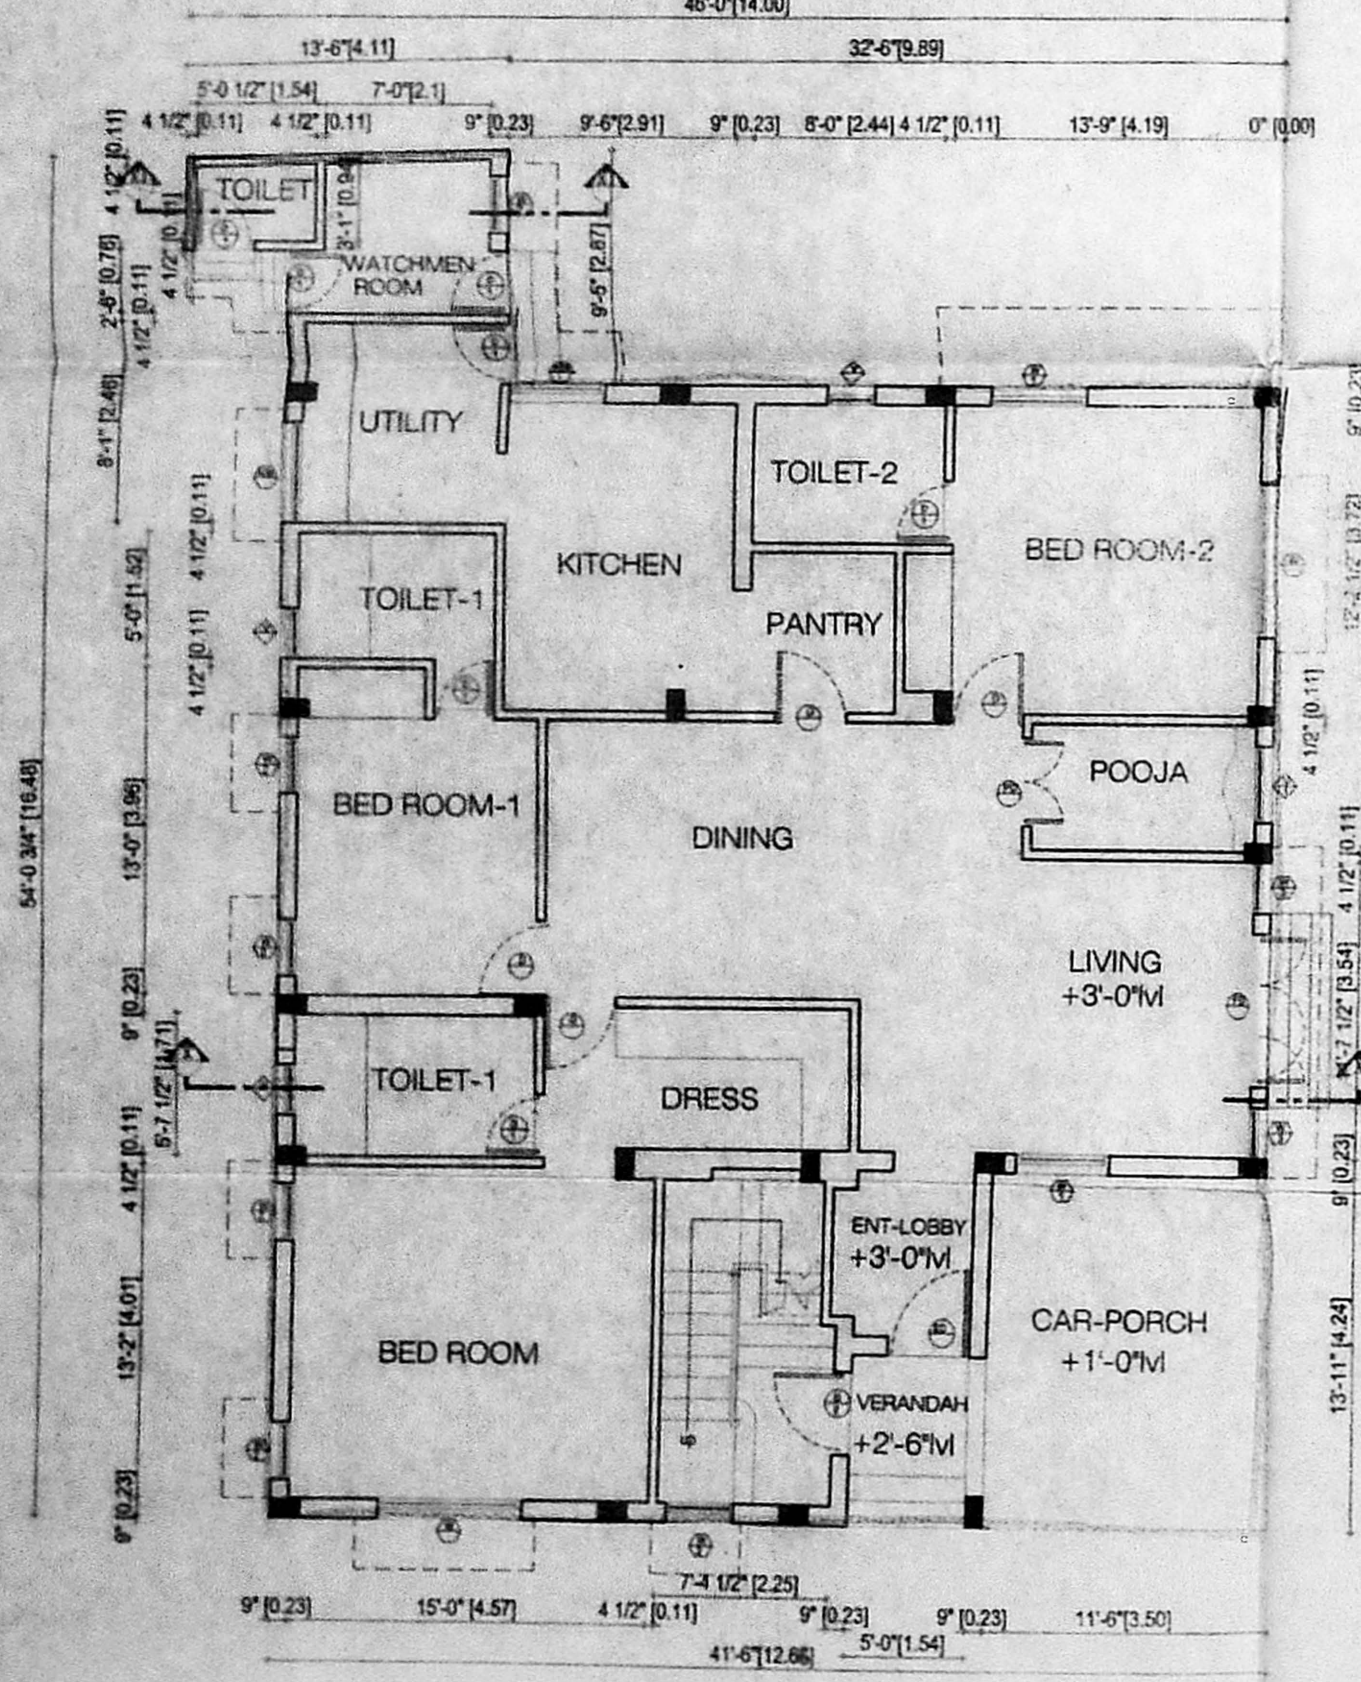

GROUND FLOOR PLAN

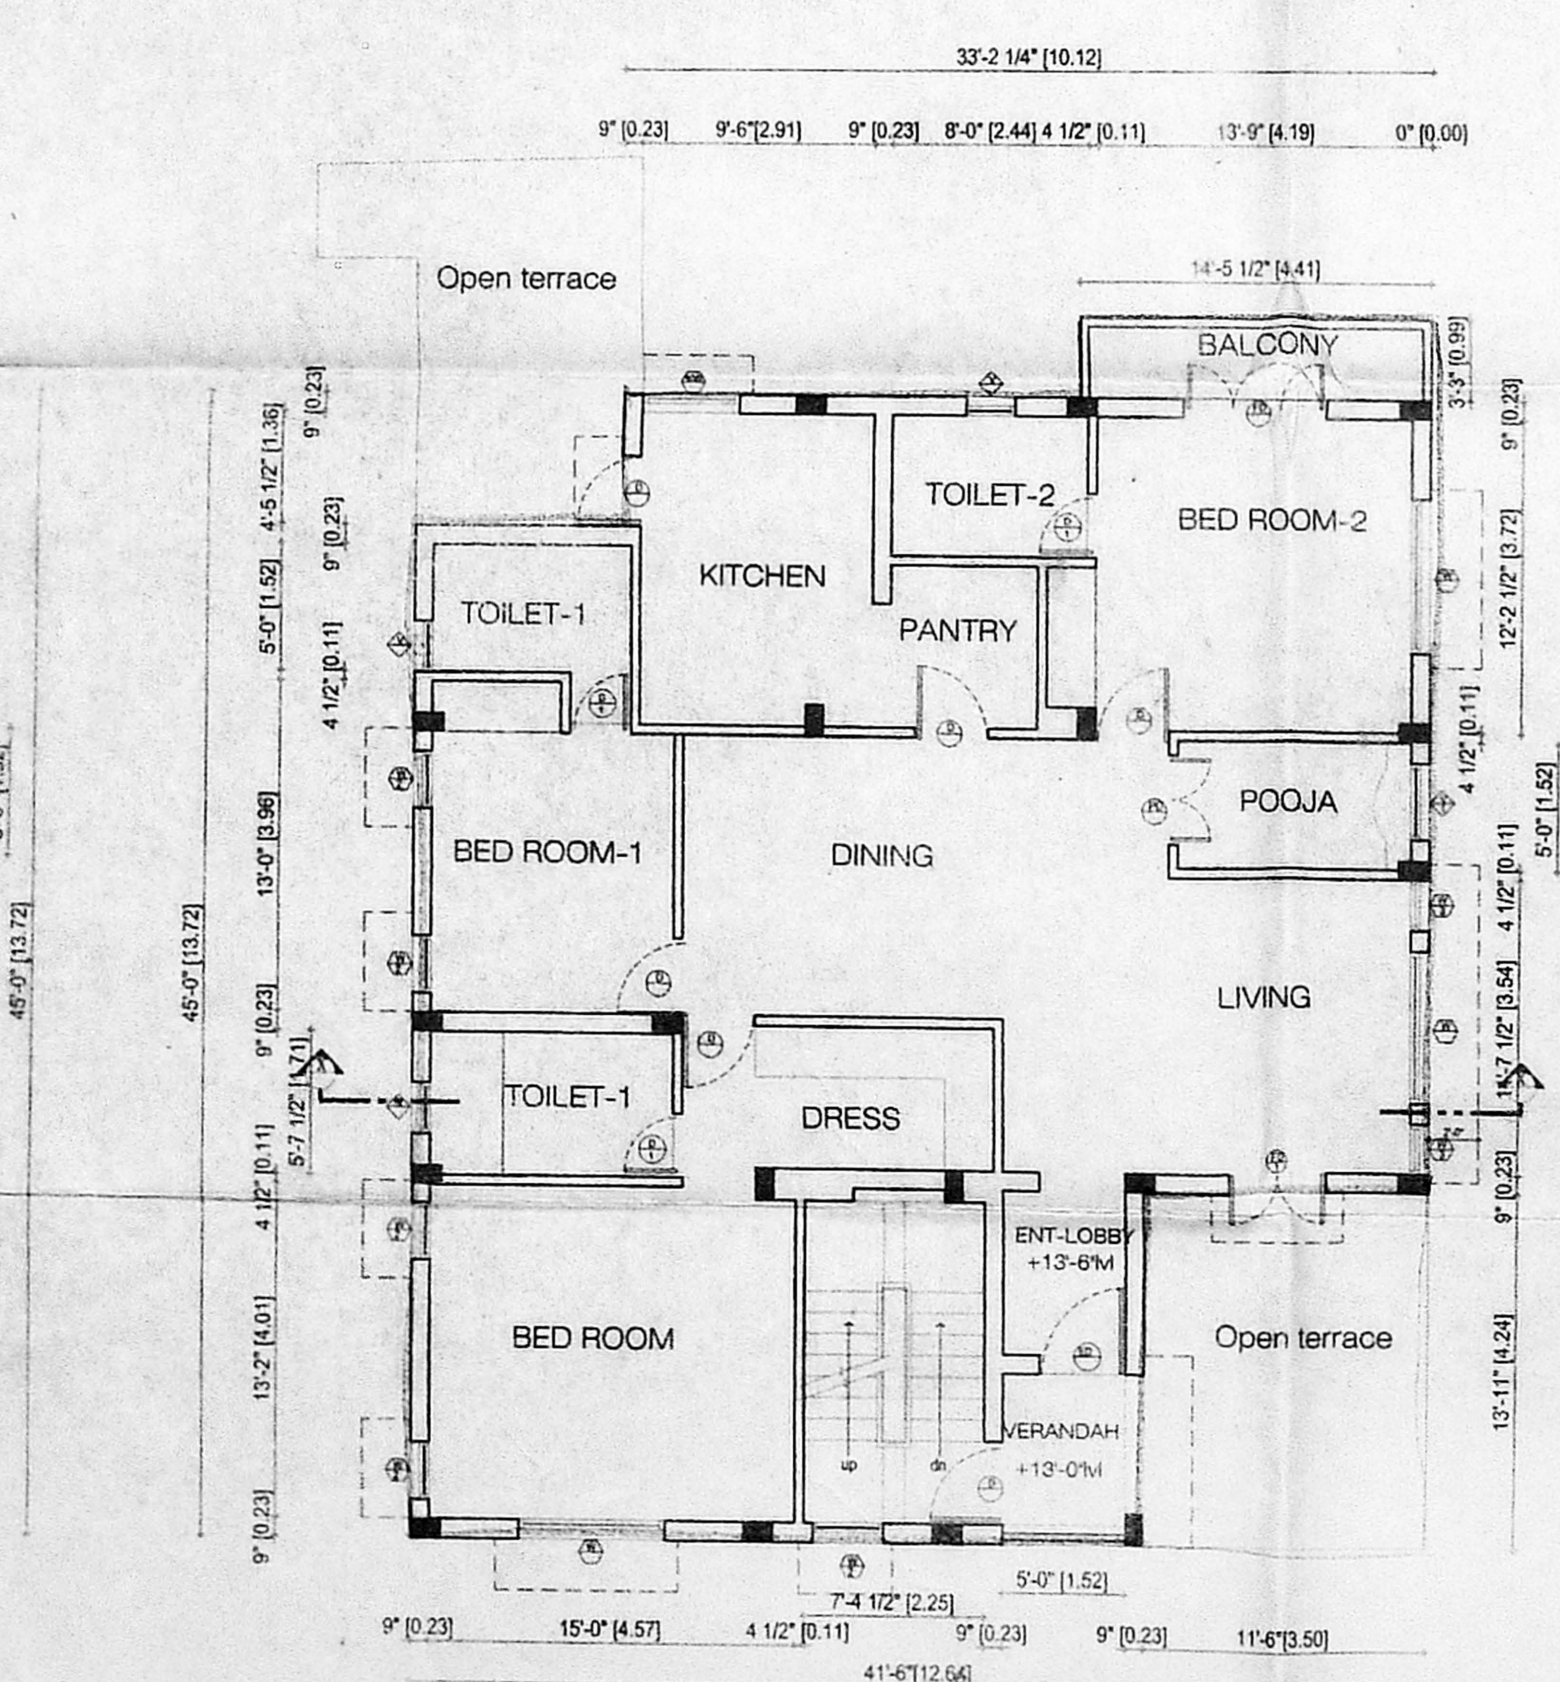

FIRST FLOOR PLAN

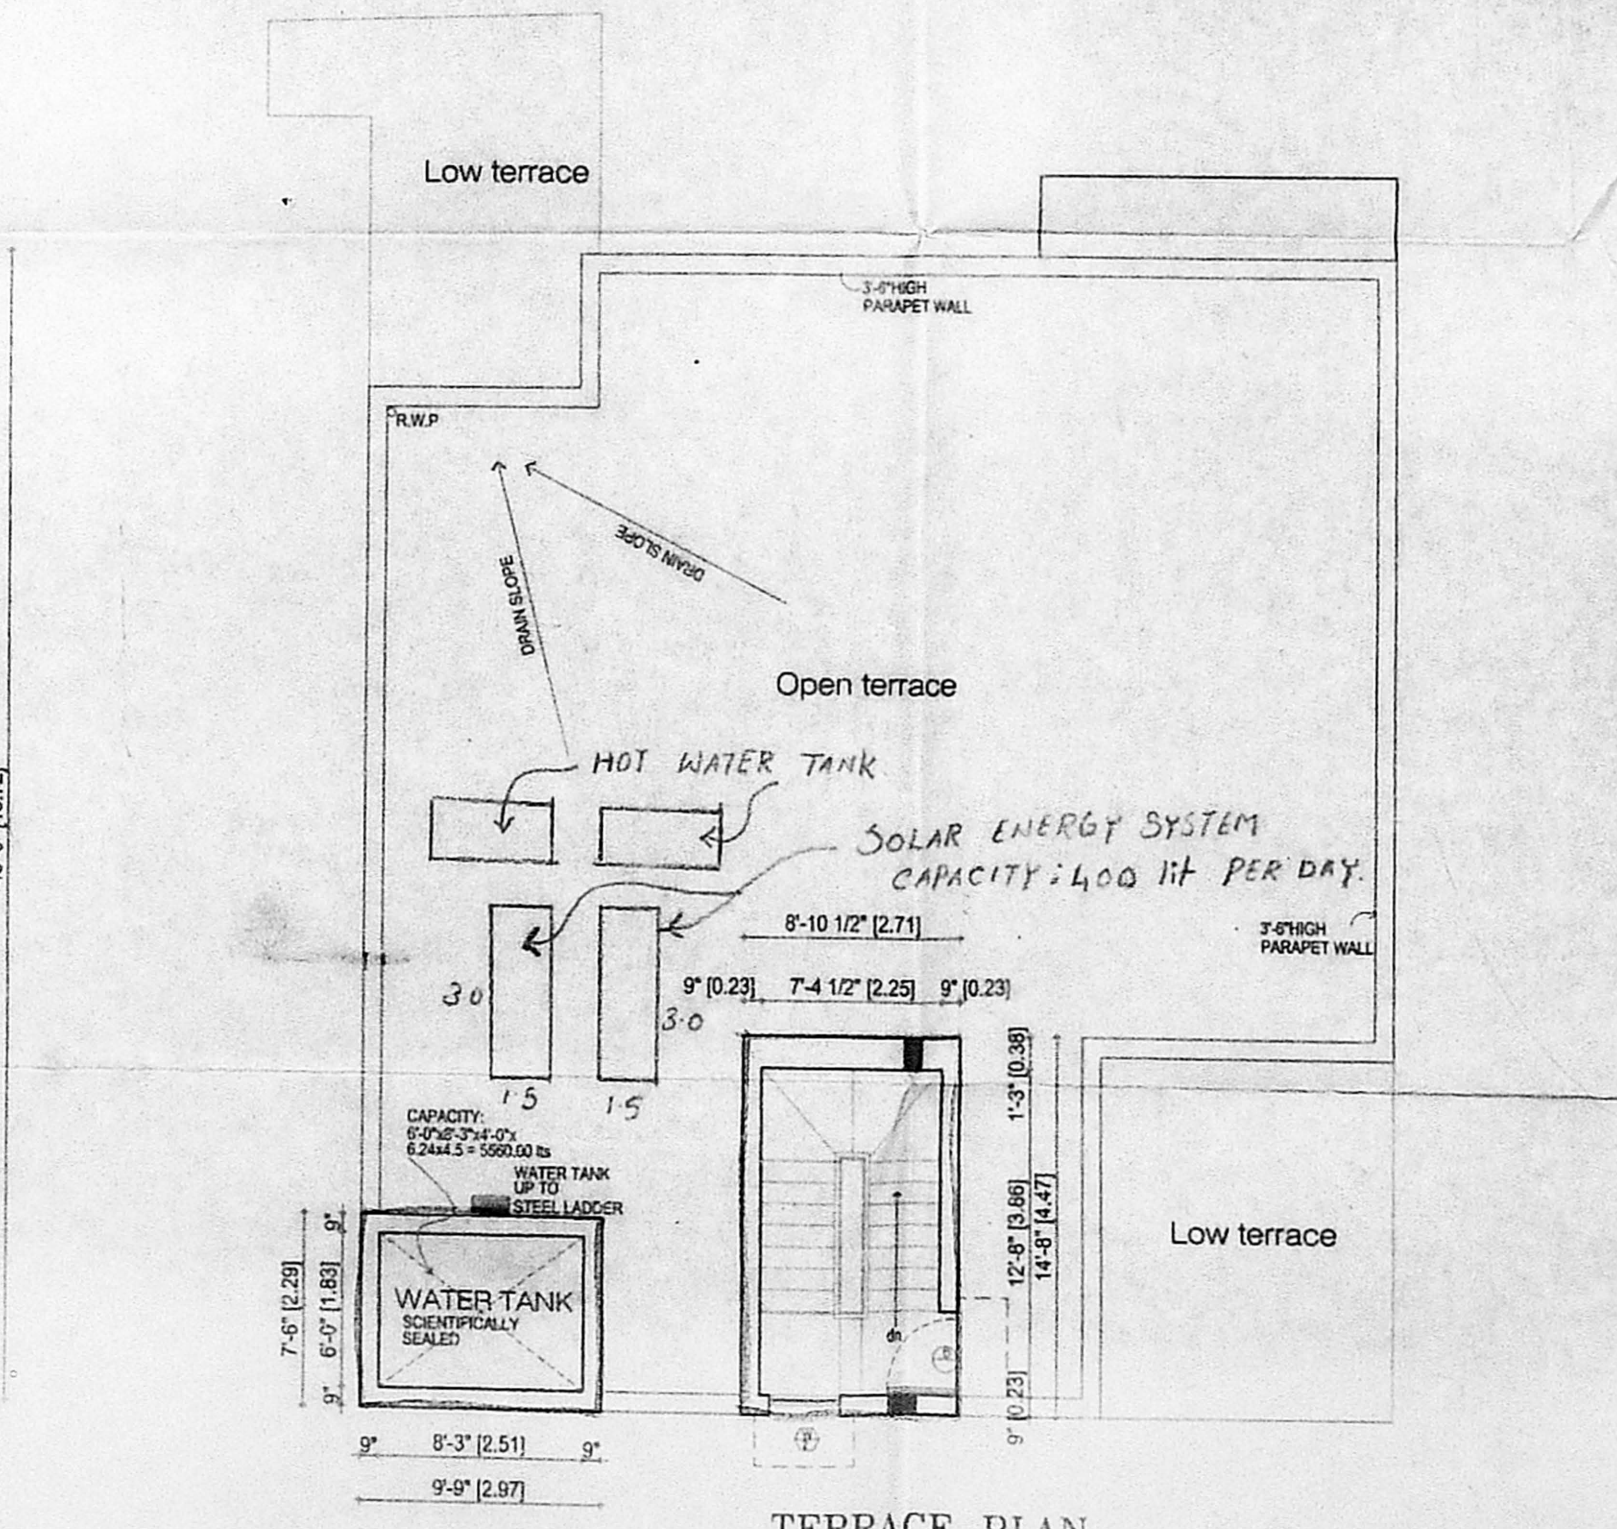


TERRACE PLAN

1000681/01/2004
Planning Permit No. 1000681/01/2004
APPROVED
SUBJECT TO THE CONDITIONS IN THIS OFFICE LETTER.
No. 125059/03/2-1-2004
FOR MEMBER SECRETARY
CHENNAI METROPOLITAN DEVELOPMENT AUTHORITY
CHENNAI - 600 008.

SCHEDULE OF JOINERY		
TYPE	DESCRIPTION	SIZE
ED	Entrance door	3-6x7-0
FD	Door	3-0x7-0
FD	CMDA "A" CHANNEL	4-0x7-0
FD	Door	2-6x7-0
FD	French door	8-0x7-0
FD	French window	8-0x7-0
W	Window	4-0x4-6
W	Window	4-0x4-6
W	Window	3-0x4-6
W	Window	2-3x4-6
V	Ventilator	2-0x3-0
V1	Ventilator	4-0x3-0

AREA STATEMENT	SQ.FT.	SQ.M.
PLOT AREA	3129.00	290.79
GROUND FLOOR	1817.29	168.89
FIRST FLOOR	1605.60	149.22
CAR PORCH	163.52	15.19
TOTAL	3586.41	333.30

F.S.I 1.14
PLOT COVERAGE 58%

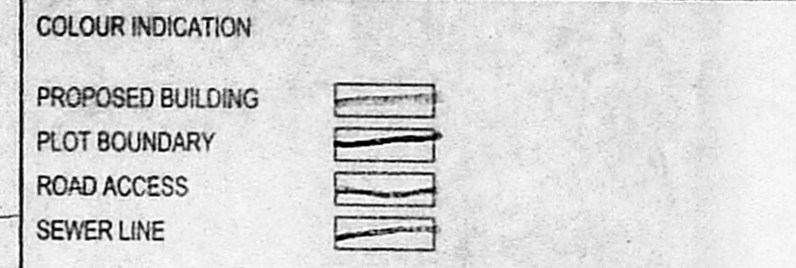

OWNER'S SIGNATURE

BALAJI, S. B. ARC.
LICENSED SURVEYOR
CORPORATION OF MADRAS
LICENCE No. R.A. 323
2-A, 6th Cross, 1st Main Road
Dhaneeswar Nagar,
Vesohery, Madras - 600 022.

Umashankaer & associates
Architects
old #15, ground floor
kesavaperumalpuram
Chennai - 28.
Tel : 24621130

JOB TITLE
PROPOSED RESIDENCE AT PLOT No:43, DOOR No: OLD:4, NEW No:5, VIVEKANANDA ROAD, SRINIVASA NAGAR, CHETPET, EGMORE VILLAGE, CHENNAI DIST. R.S.No:451/217 AND 449/89.

DRAWING TITLE
CORPORATION DRAWING

DRAWN: CHECKED:
SCALE: DATE:
1"=8'-0" 5-11-2003