



FRONT ELEVATION

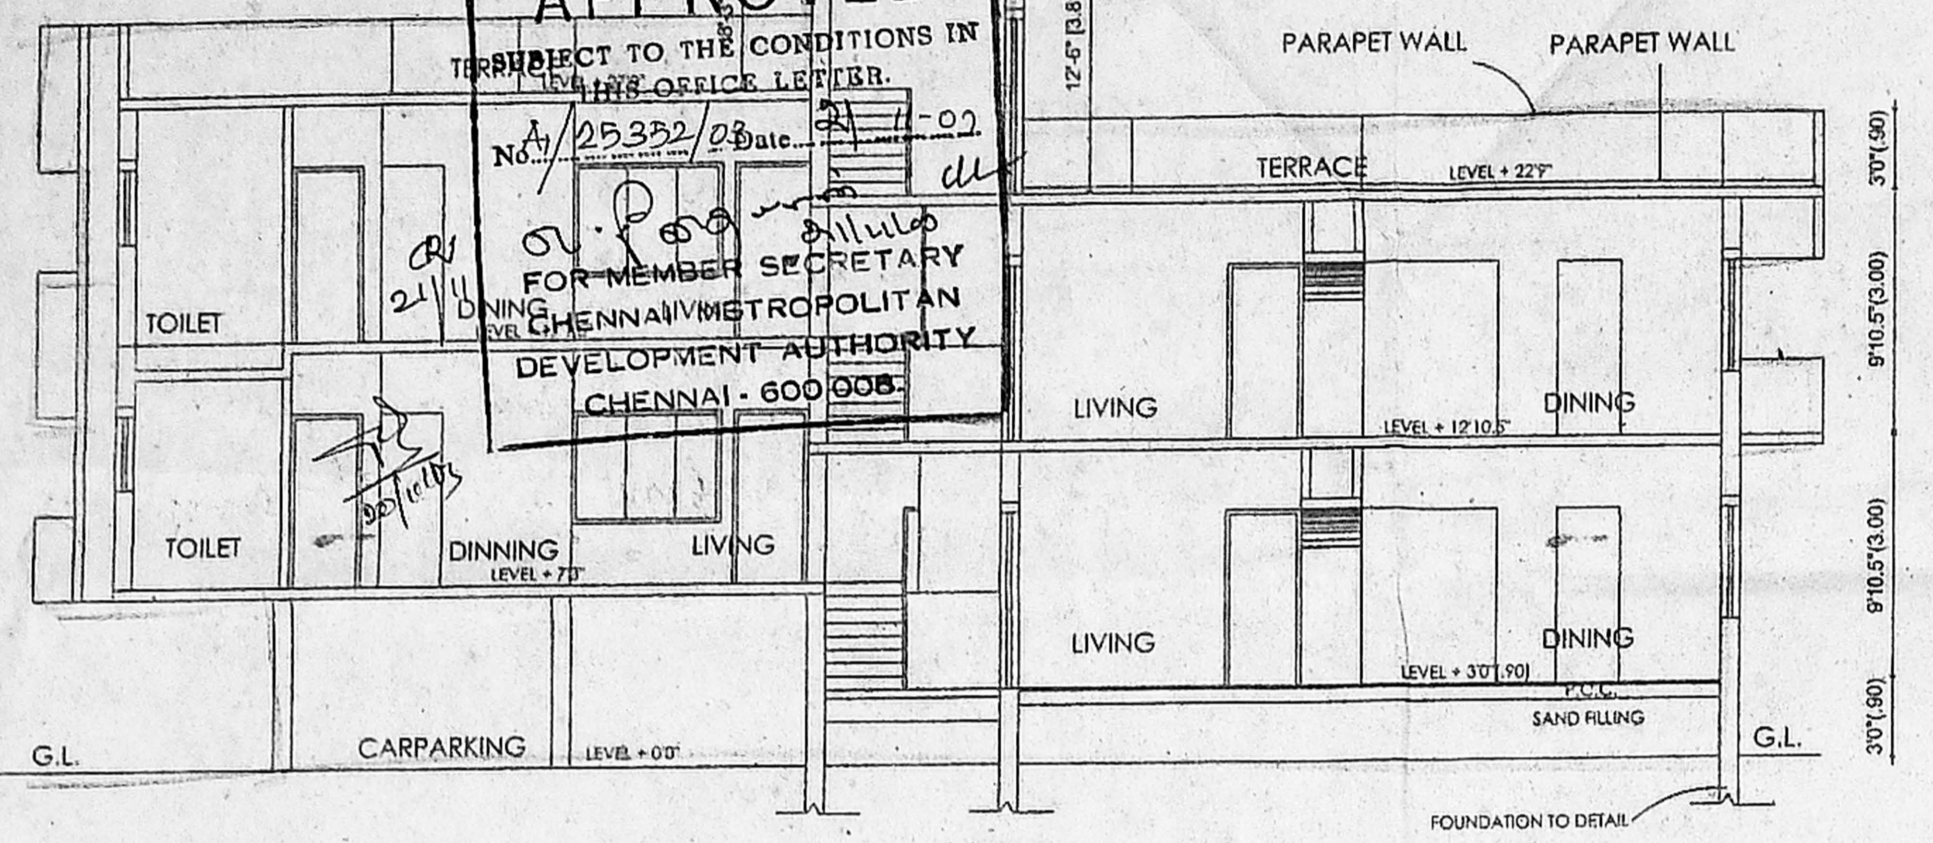


SECTION AA

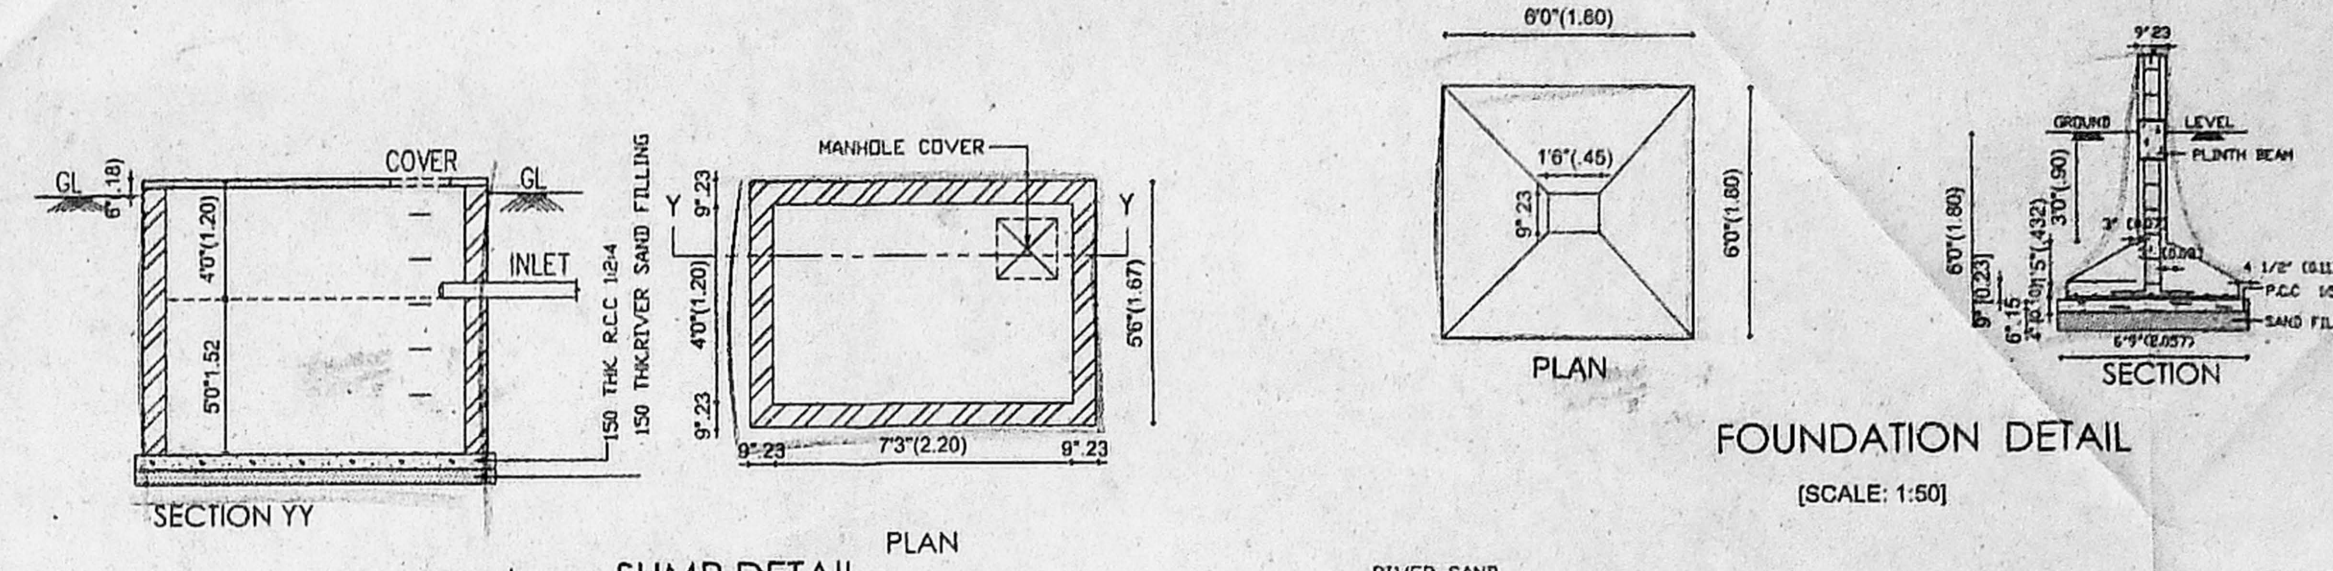


SUMP DETAIL

FOUNDATION DETAIL

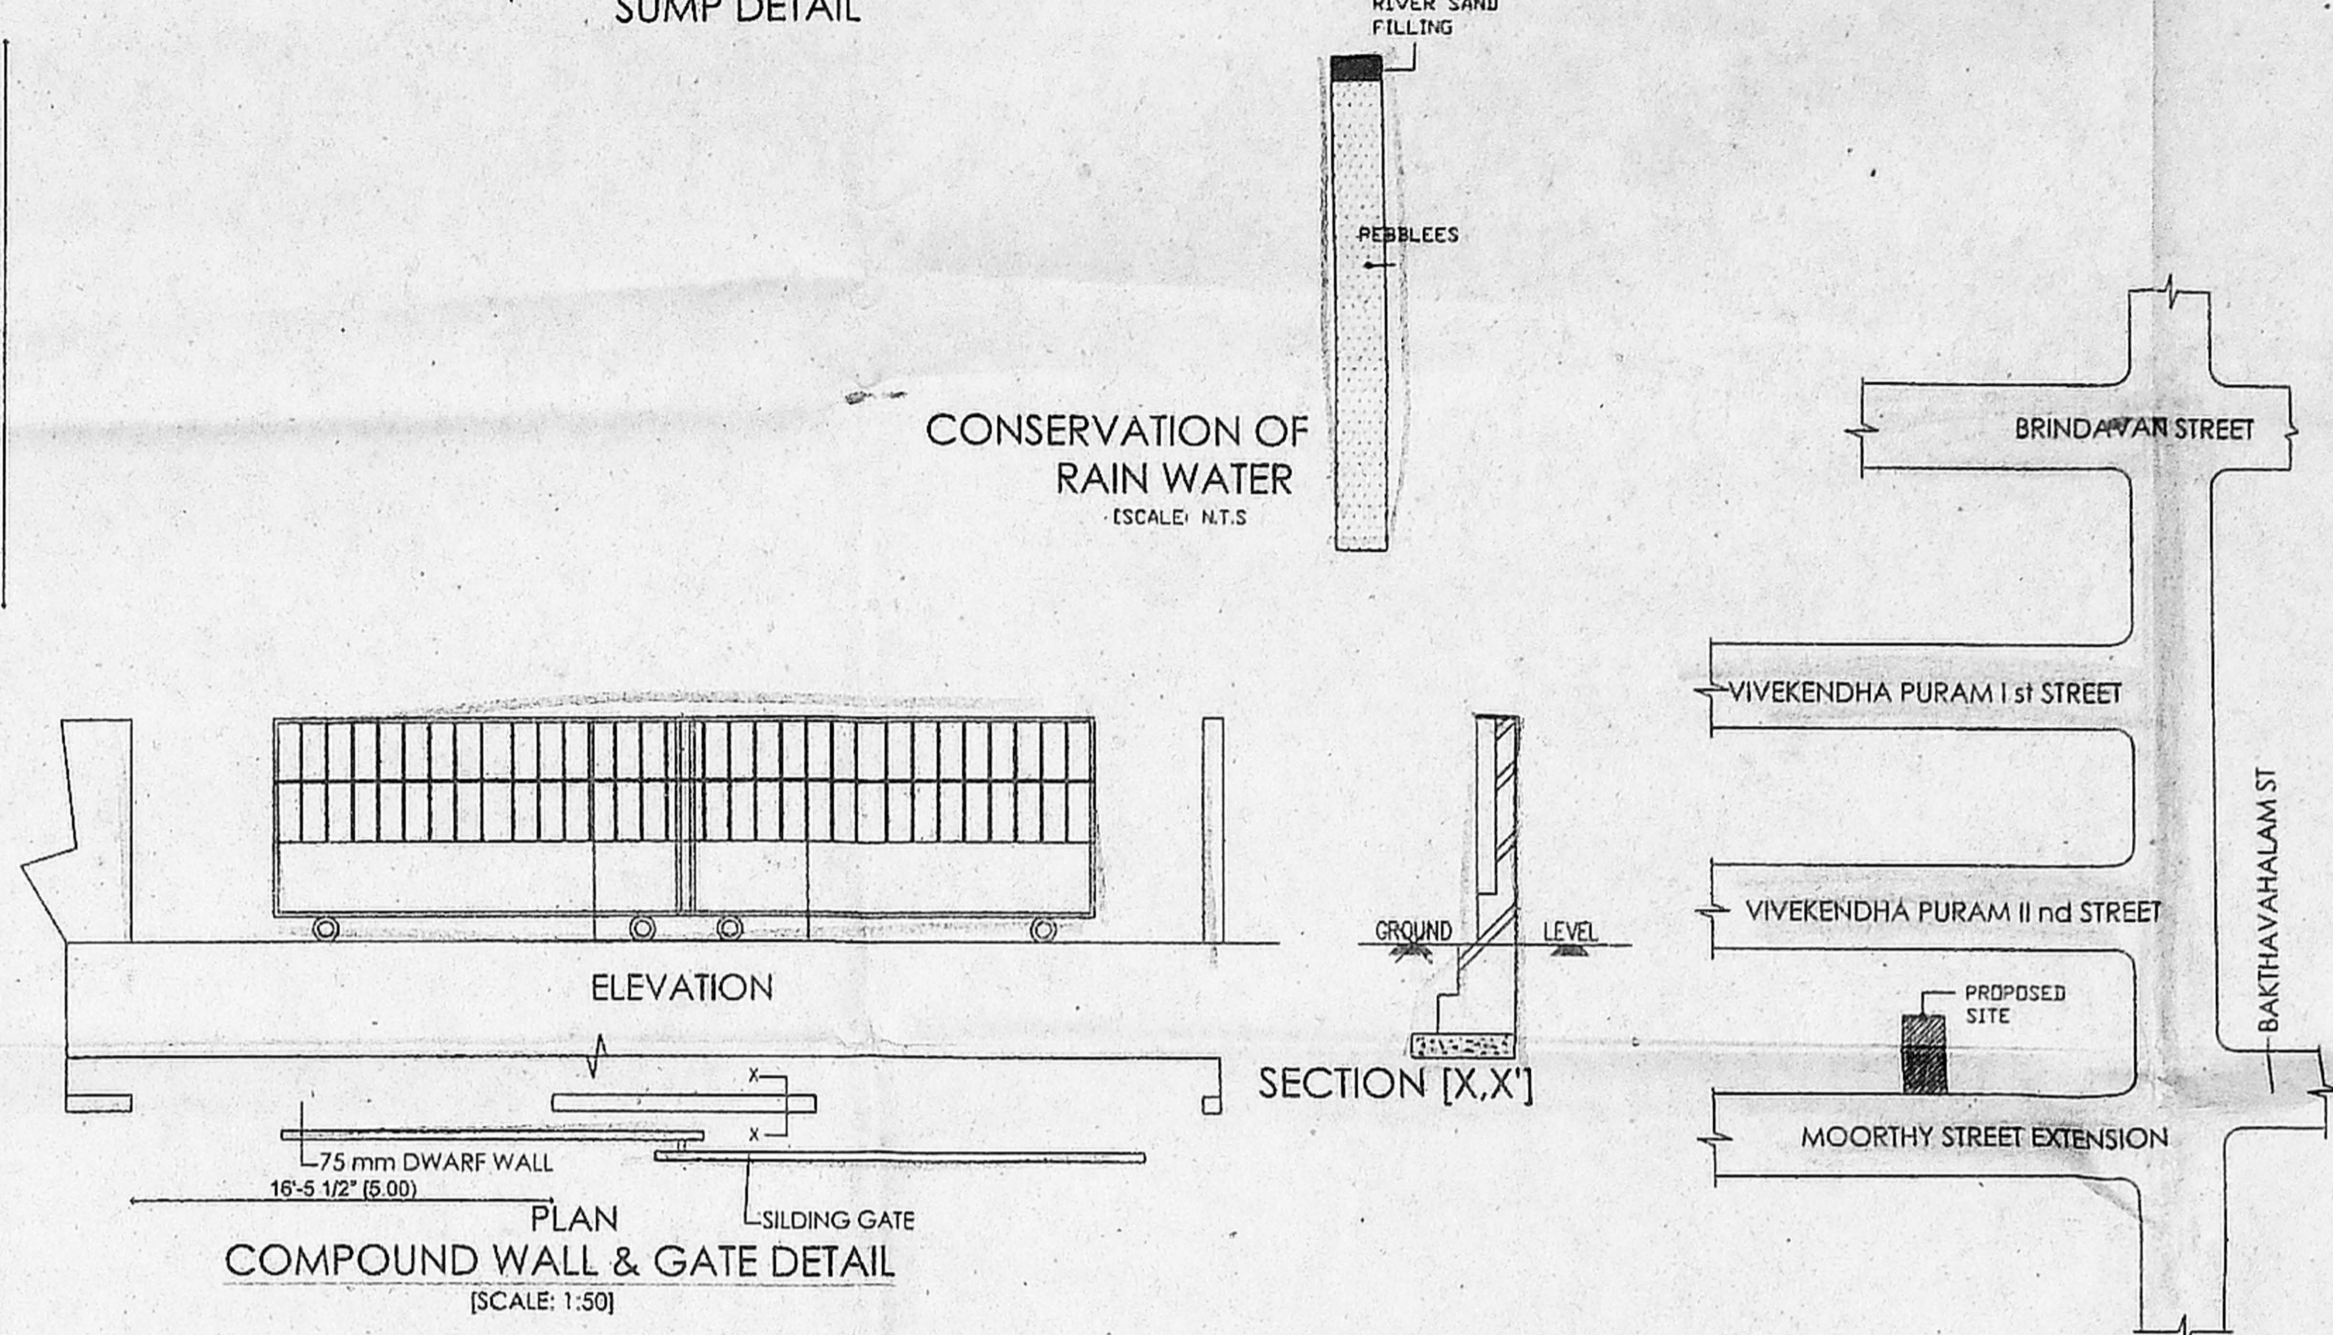


COMPOUND WALL & GATE DETAIL


KEY PLAN

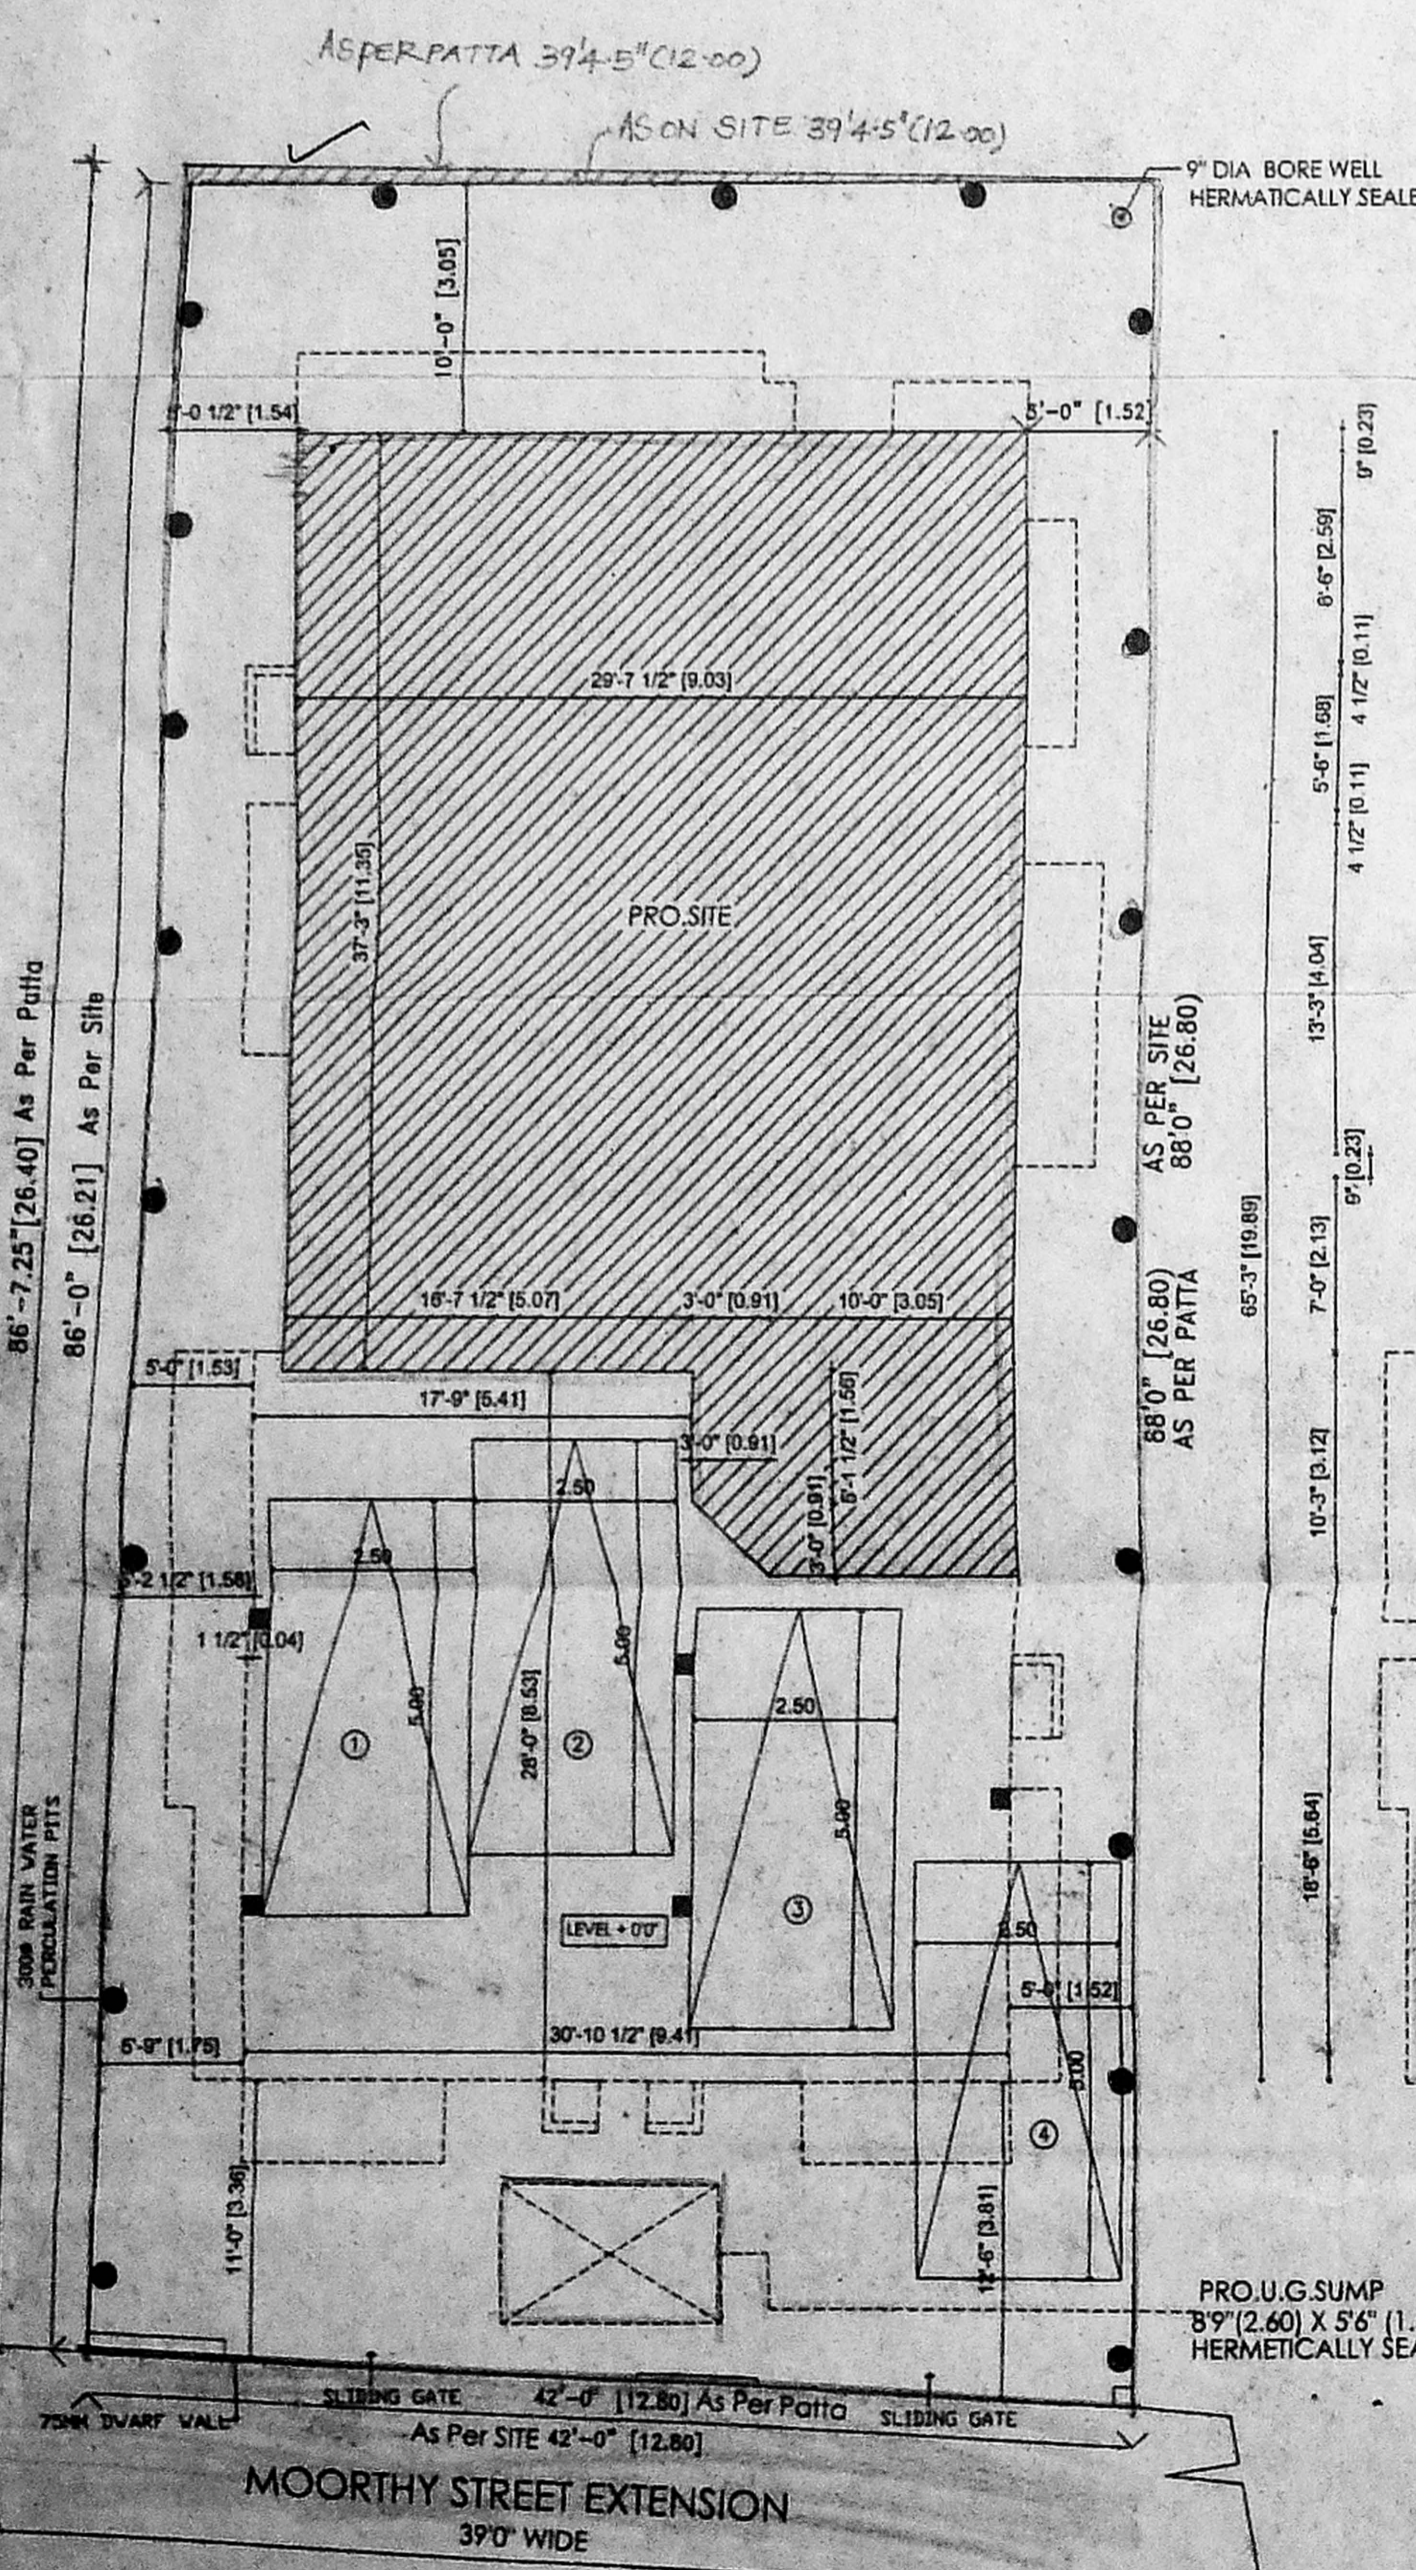

STILT/SITE PLAN

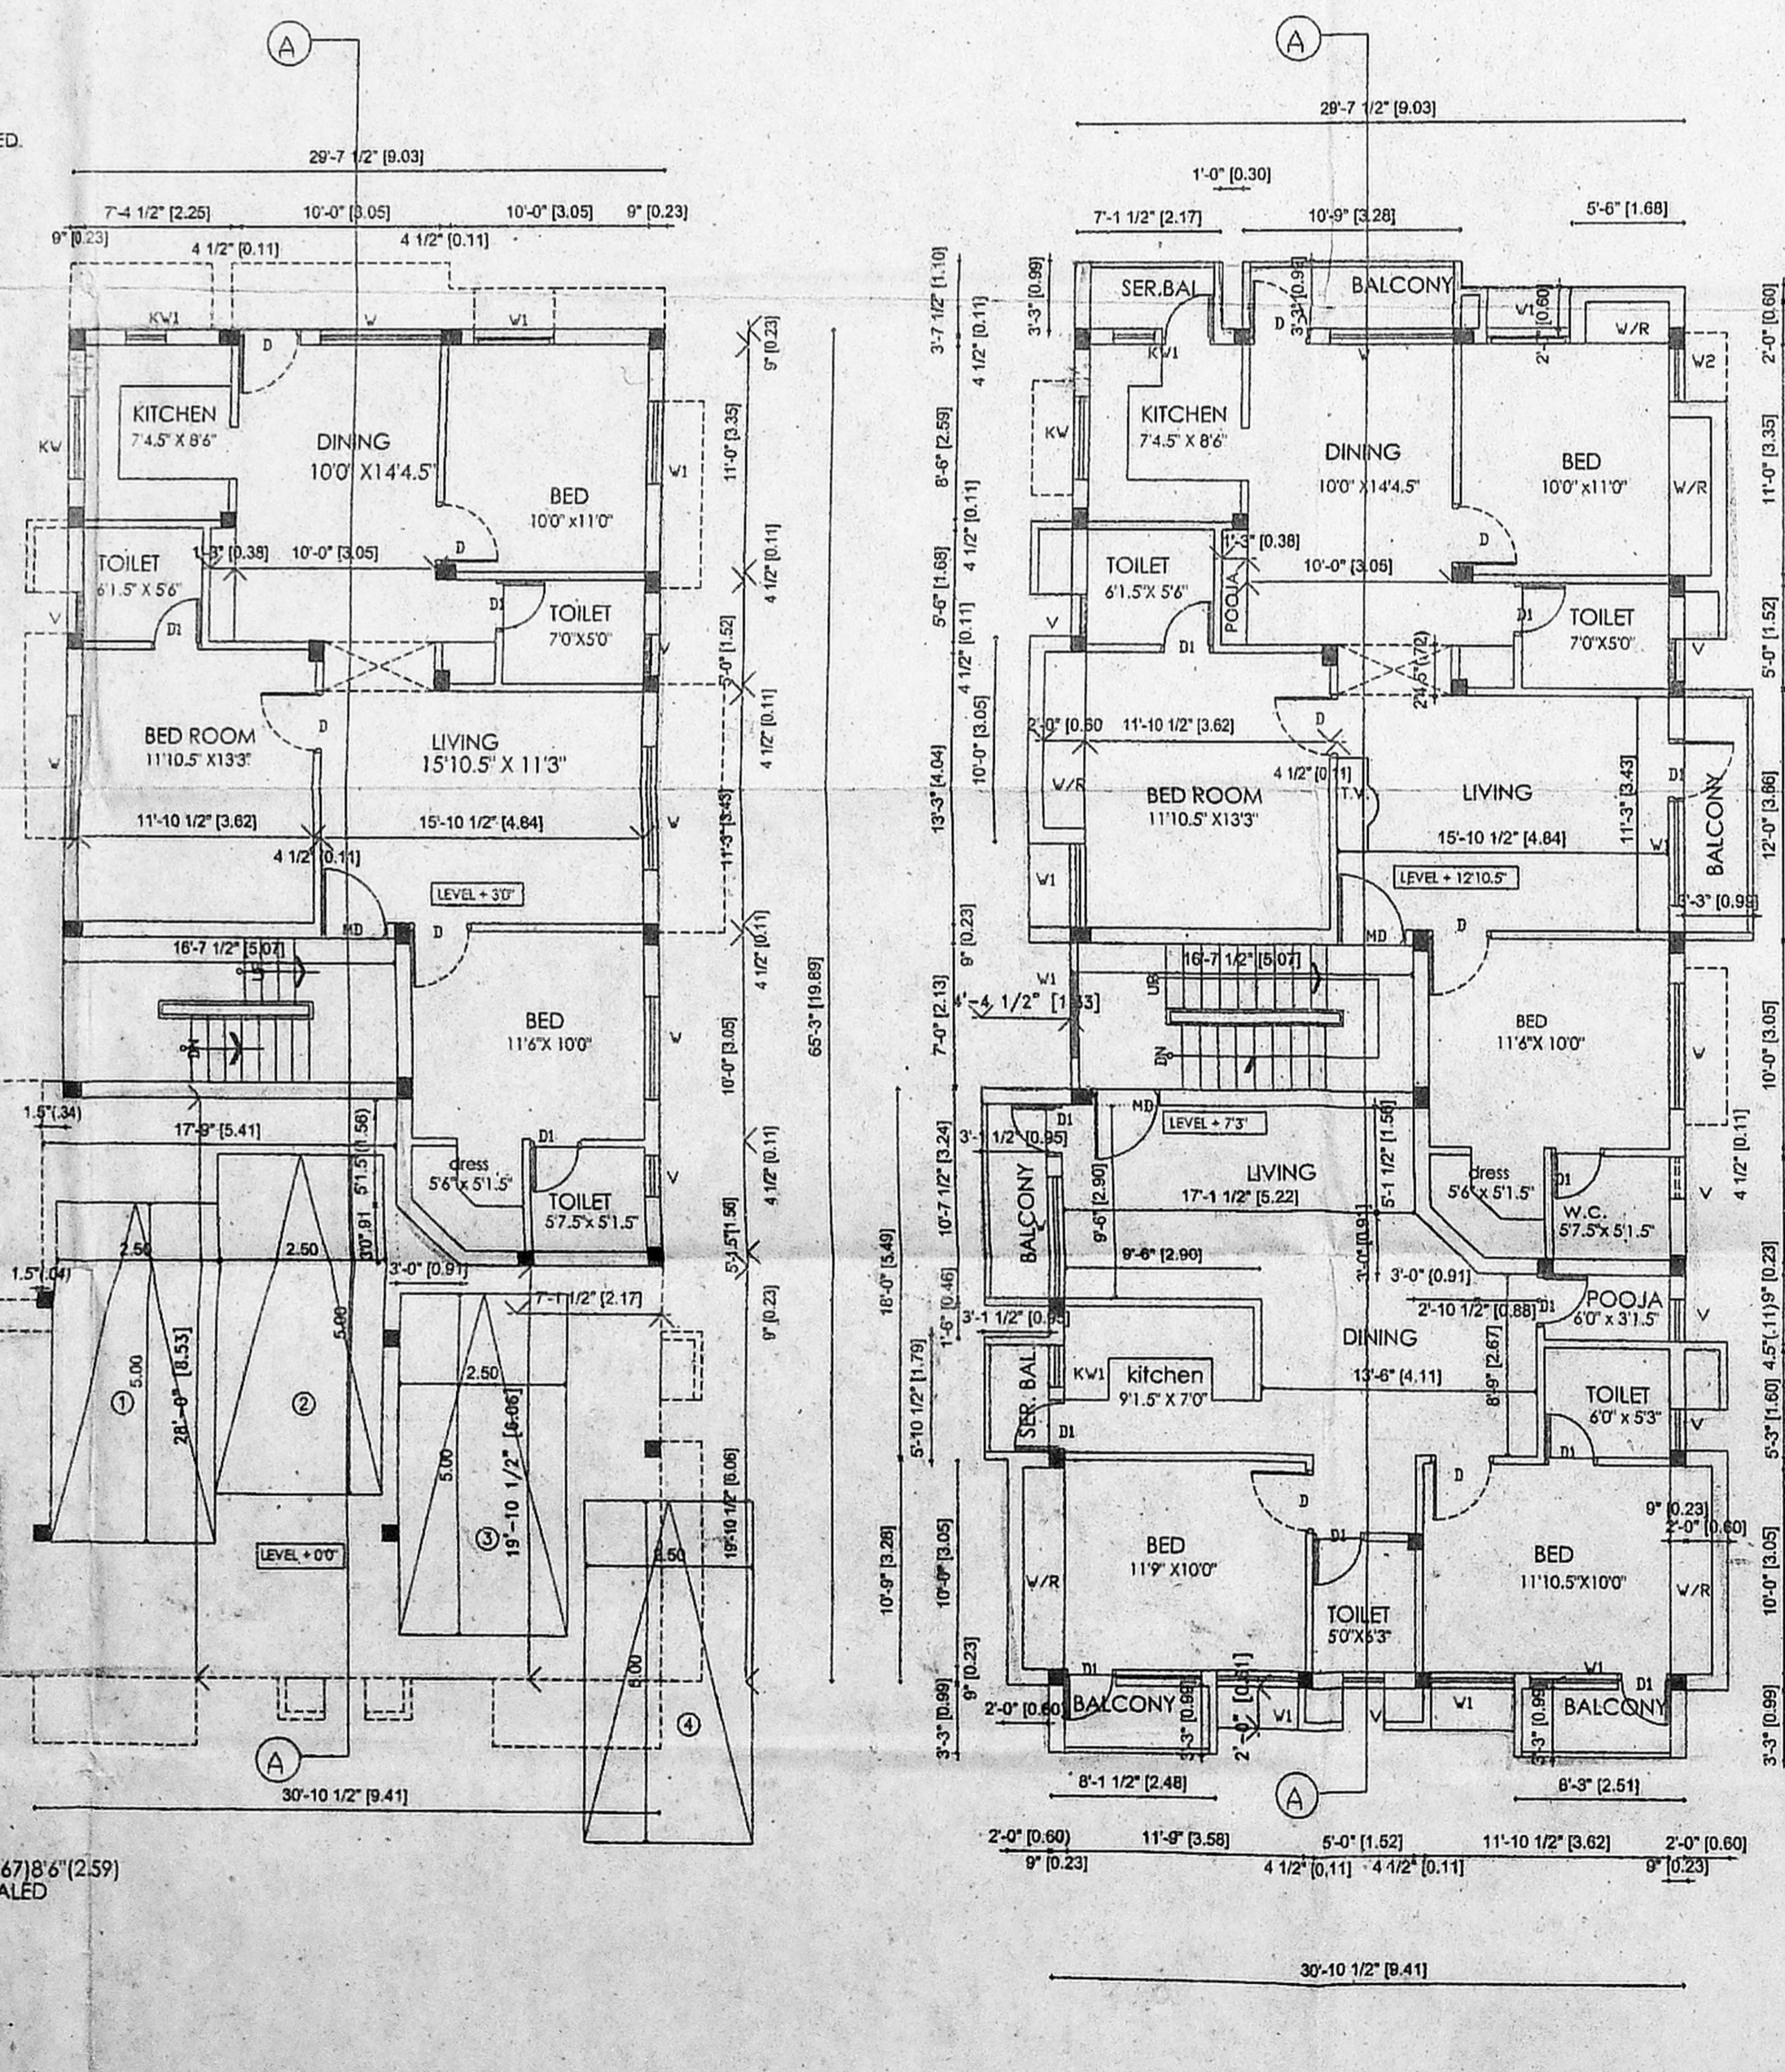

GROUND / STILT FLOOR PLAN

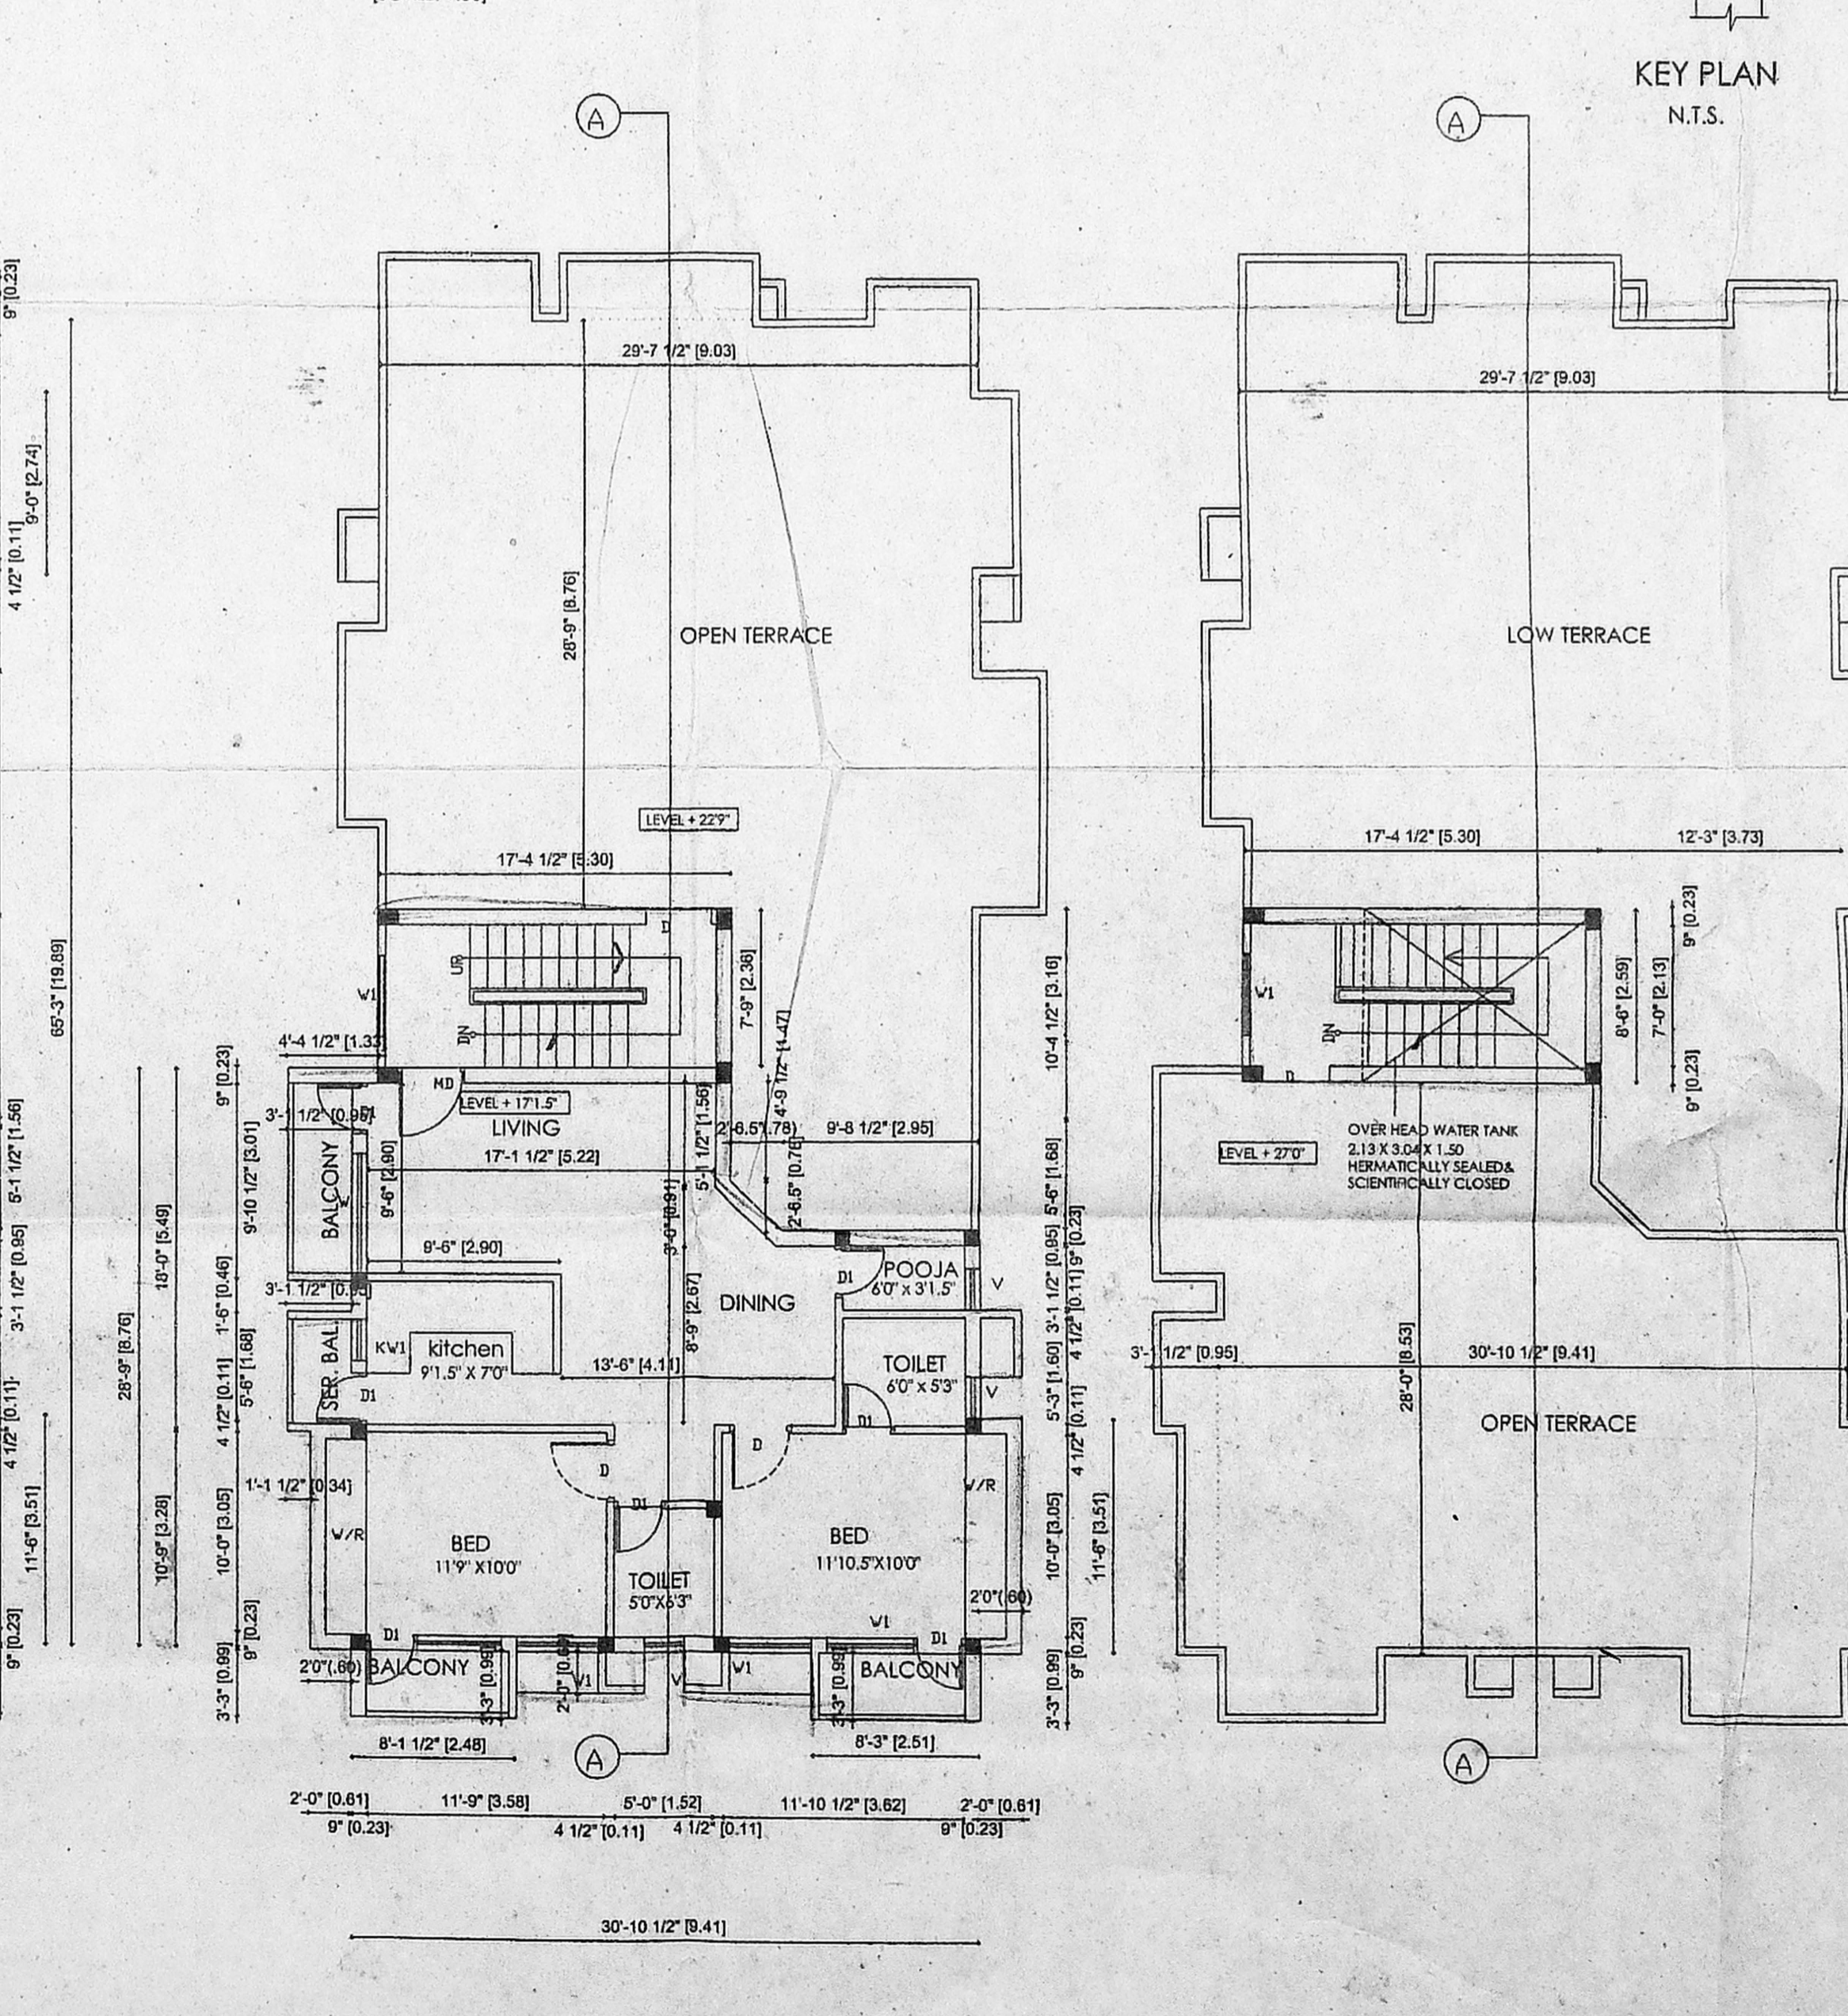

FIRST FLOOR PLAN

SECOND FLOOR PLAN (PART)

TERRACE FLOOR PLAN

OFFICE COPY  
 X/1000 6/30/2008  
 Planning Permit No. 25332  
 APPROVED  
 SUBJECT TO THE CONDITIONS IN THE OFFICE LETTER  
 No. 25332 Date: 21/11/08  
 FOR MEMBER SECRETARY  
 CHENNAI METROPOLITAN  
 DEVELOPMENT AUTHORITY  
 CHENNAI - 600 008

SCHEDULE OF FINISHES

TYPE	DETAIL	WIDTH	HEIGHT
MD	SW. HUSH DOWN	33" (1.0)	70" (2.1)
D	P. A. DOOR	30" (9.1)	70" (2.1)
O1	DOOR	26" (7.9)	70" (2.1)
O	OPENING	26" (7.9)	70" (2.1)
W	WINDOW	40" (11.8)	42" (12.7)
W1	DOOR	40" (11.8)	42" (12.7)
W2	DOOR	20" (6.0)	46" (1.37)
KW	DOOR	40" (11.8)	36" (1.06)
KW1	DOOR	20" (6.0)	36" (1.06)
V	C.W. GLAZED VENTILATOR	20" (6.0)	30" (9.0)

SPECIFICATION:

FOUNDATION : R.C.C COLUMN FOOTINGS  
 BRICK WORK : C.M 1:6 FOR SUPER STRUCTURE  
 PLASTERING : C.M 1:5 FOR WALLS & 1:3 FOR CEILING  
 FLOORING : MOSAIC FLOORING  
 CEMENT PAINT : 2 COAT FOR WALLS & 1 EXTRA COAT FOR CEILING  
 R.C.C : 1:2:4 FOR SLABS & LINTELS  
 WOOD WORK : ALL WOOD WORKS IN BEST QUALITY TIMBER  
 WEATHERING : B.JELLY LIME MORTAR OVER ROOF COURSE  
 SLAB ONE LAYER OF COUNTRY TILES

COLOUR INDEX:

PROPOSED	[Color Box]
ROAD	[Color Box]
BOUNDARY	[Color Box]

AREA STATEMENT

	SQ.MT
AS PER PATTI	330.11
TOTAL SITE EXTENT:	328.83
GROUND FLOOR	111.40
GROUND FLOOR OVER STILT	210.44
FIRST FLOOR	102.59
TOTAL BUIL TUP AREA	424.43
GROUND COVERAGE: 64 % F.S.I.	1.29

PROPOSED BUILDING AT  
 DOOR NO. OLD NO. 60 NEW NO. 30,  
 MOORTHY STREET, WESTMAMBALAM,  
 CHENNAI - 600 033.  
 OLD SURVERY NO. 167/1A NEW NO. 42.  
 BLOCK -39, KODAMBAKKAM VILLAGE  
 MAMBALAM GUINDY TALUK,  
 ZONE VIII, DIVISION : 125.

APPA SWAMY

SCALE :	1 : 100 / VARIED
SHEETNO.	1
DATE :	01.08.2003
DRAWN :	G.DHANASEKARAN

OWNER/POWER AGENT

S. NAGESH, B.E.(Civil) M.A.Sc.MIE,  
 CONSULTING ENGINEER,  
 CLASS-I LICENSED SURVEYOR No.367  
 FLAT B-1, 26, 2nd MAIN ROAD,  
 KASTURIBAI NAGAR, ADYAR,  
 CHENNAI - 600 020,  
 LICENSED SURVEYOR