



EAST SIDE ELEVATION

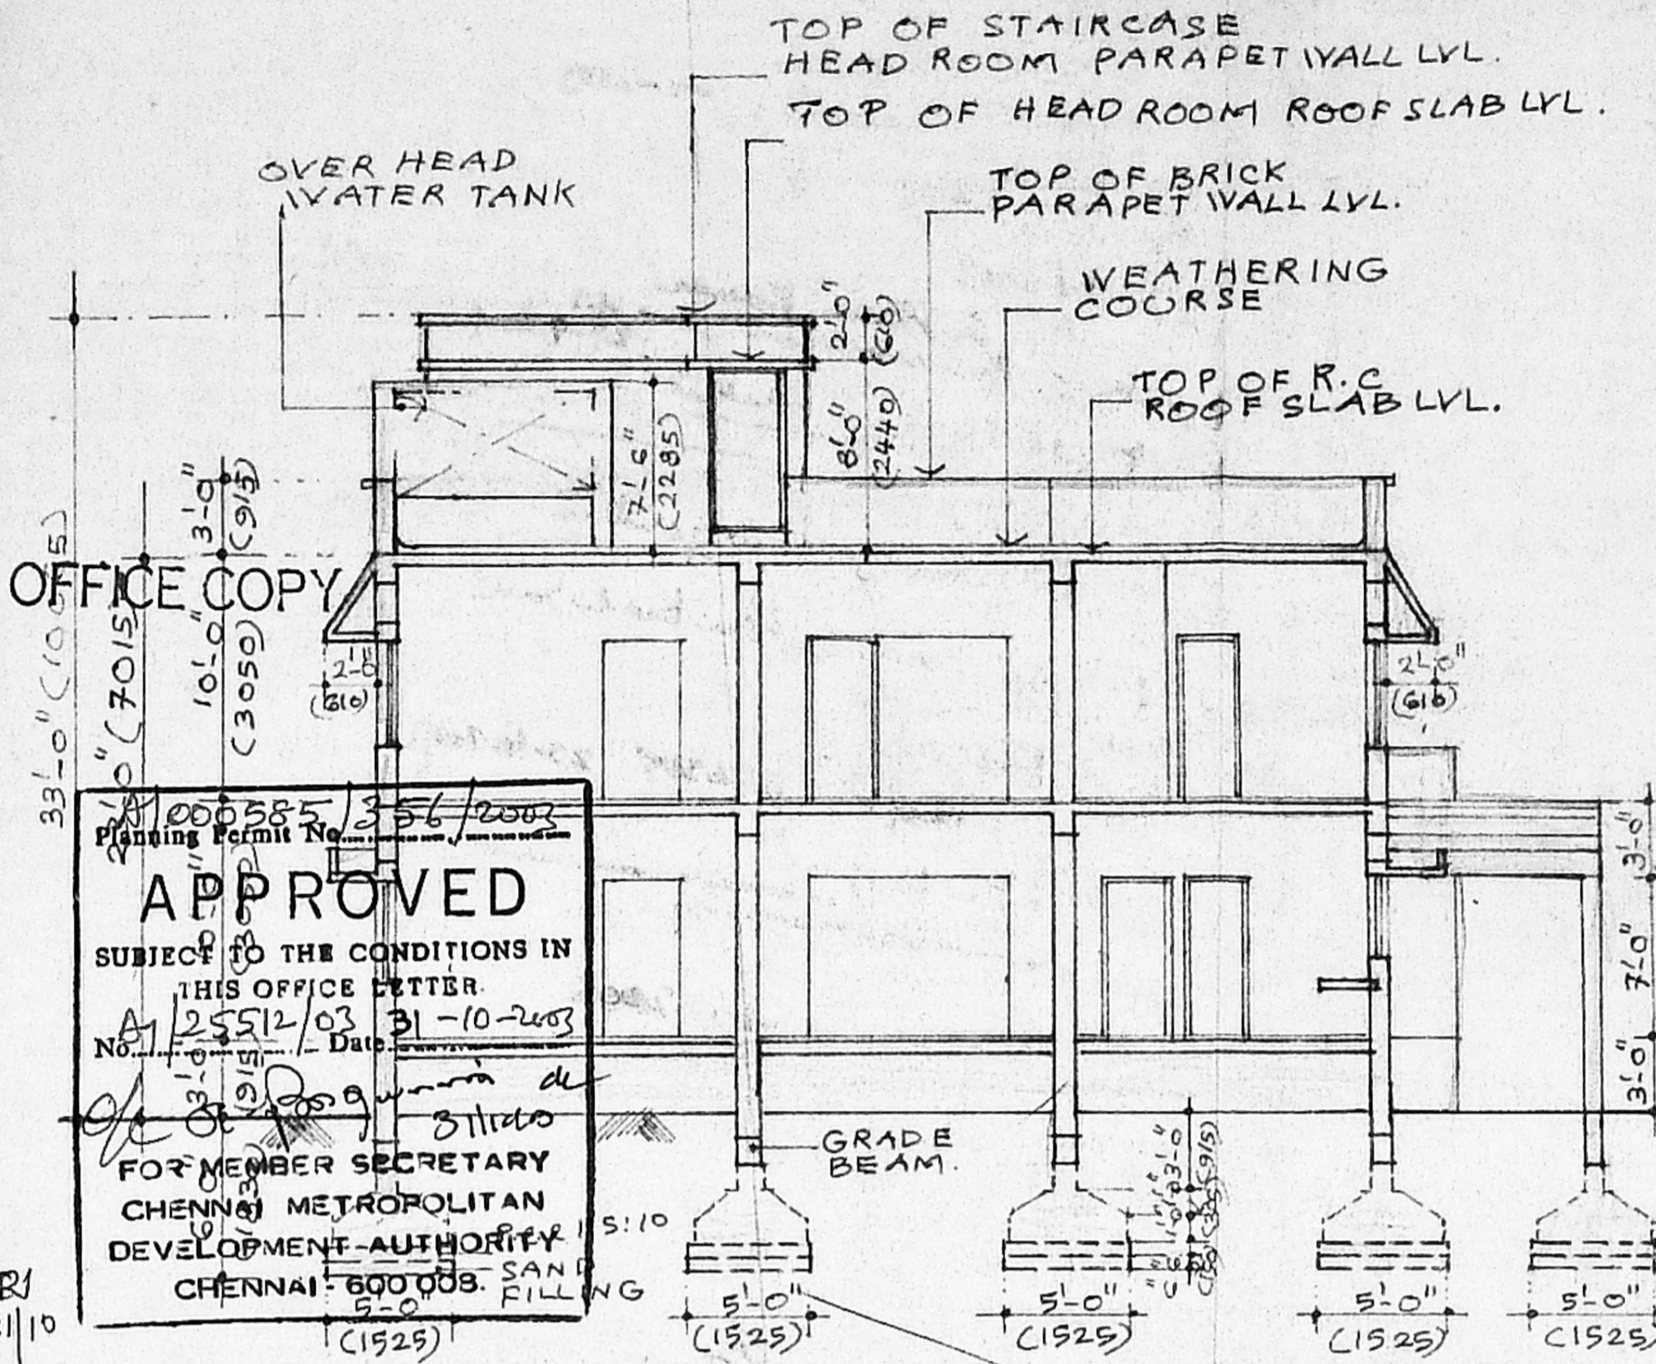

SECTION 'A-A'

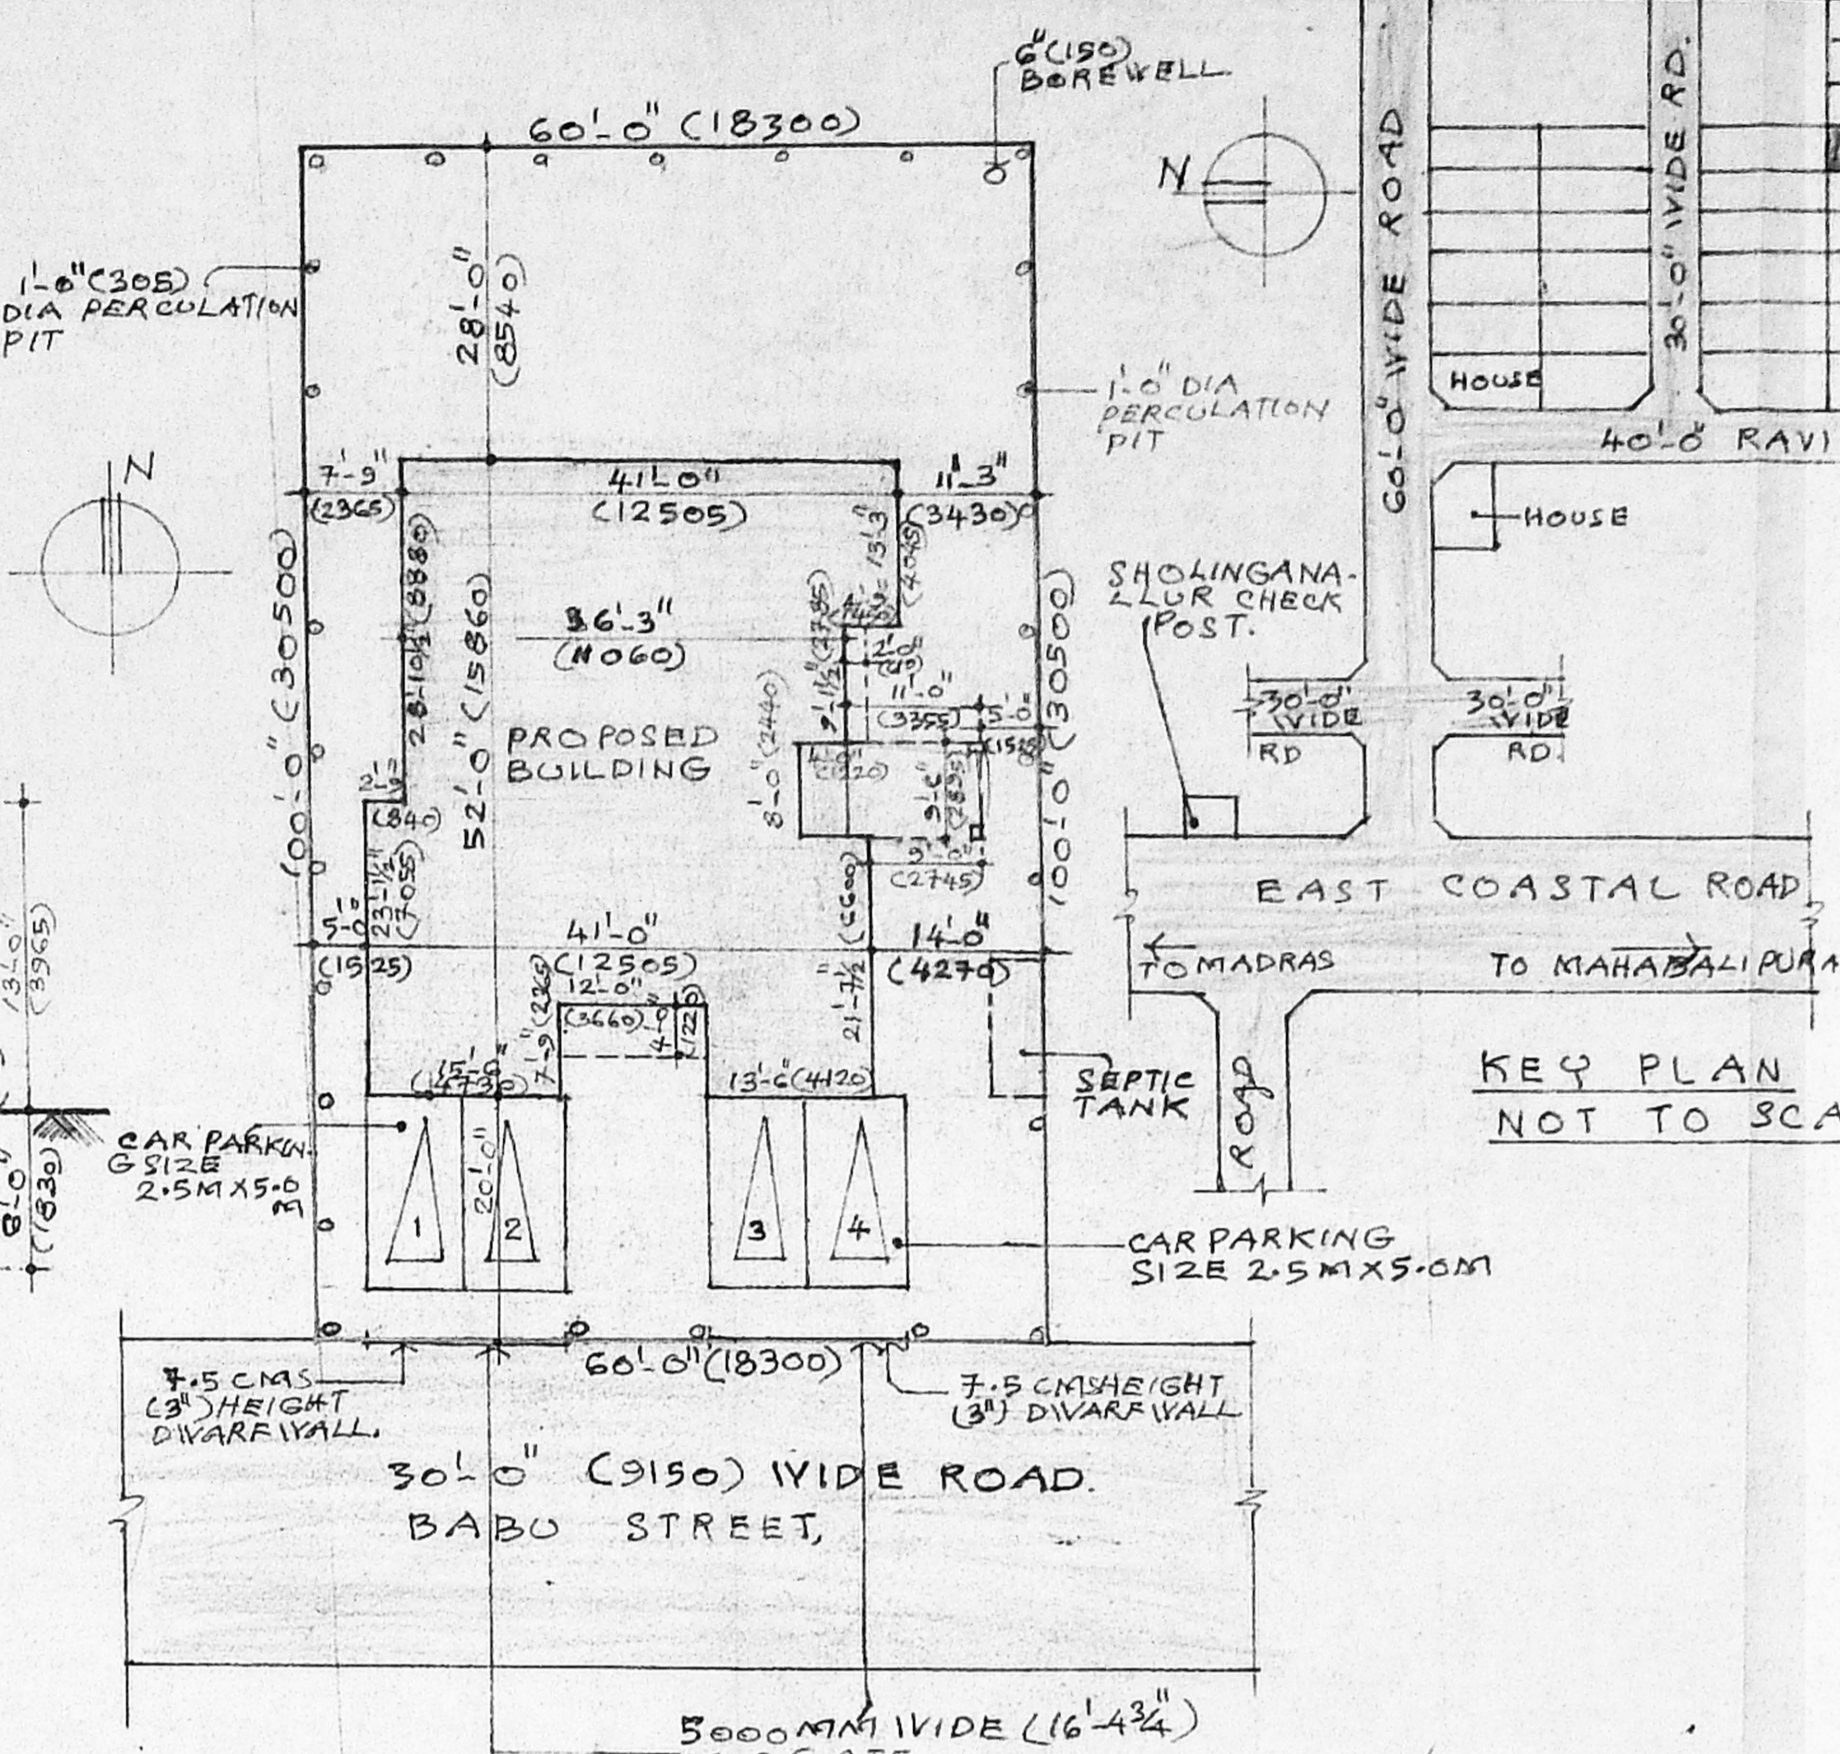


SITE PLAN
SCALE 1"=16'-0" (1:200)

SPECIFICATION
 FOUNDATION: USING P.C.C. 1:5:10 BED BLOCK WITH ISOLATED COLUMN FOOTINGS.
 SUPER STRUCTURE: BACK WORK IN C.M. 1:5 R.C. 1:2:4 FOR LINTELS, BEAMS, SON SHADE SLAB ETC.
 ROOF: R.C. SLAB WITH 80MM THK. CEMENT PLASTER & CHANNEL FINISH.
 FLOORING: M.S. FLOORING FINISH: INTERIOR POLISHED RAIN COATED CONCRETE WEATHERING COURSE: BRICK JELLY LITE CONCRETE WITH PRESSED WEATHERING TILES
 JOINERY: BEST INDIAN WOOD OR CIV. STEEL.


COLOUR INDEX
 PROPOSED BUILDING
 ROAD
 BOUNDARY LINE.

AREA STATEMENT


PLOT AREA: 6000.0 SFT OR (557.62 M²)
 PLINTH AREA IN 1ST FLOOR: 1962.0 SFT (182.34 M²)
 PLINTH AREA IN 2ND FLOOR: 1857.0 SFT (172.58 M²)
 PLINTH AREA IN STAIR CASE HEAD ROOM: 7176.64 SFT (664.1 M²)
 TOTAL BUILT UP AREA EXCLUDING AREA POACH: 3995.64 SFT (371.33 M²)
 PLOT COVERAGE 36%
 F.S.I. 0.64
 AREA PORCH: 103.0 SFT (9.57 M²)
 CAR PARKING PROVIDED 4 NOS

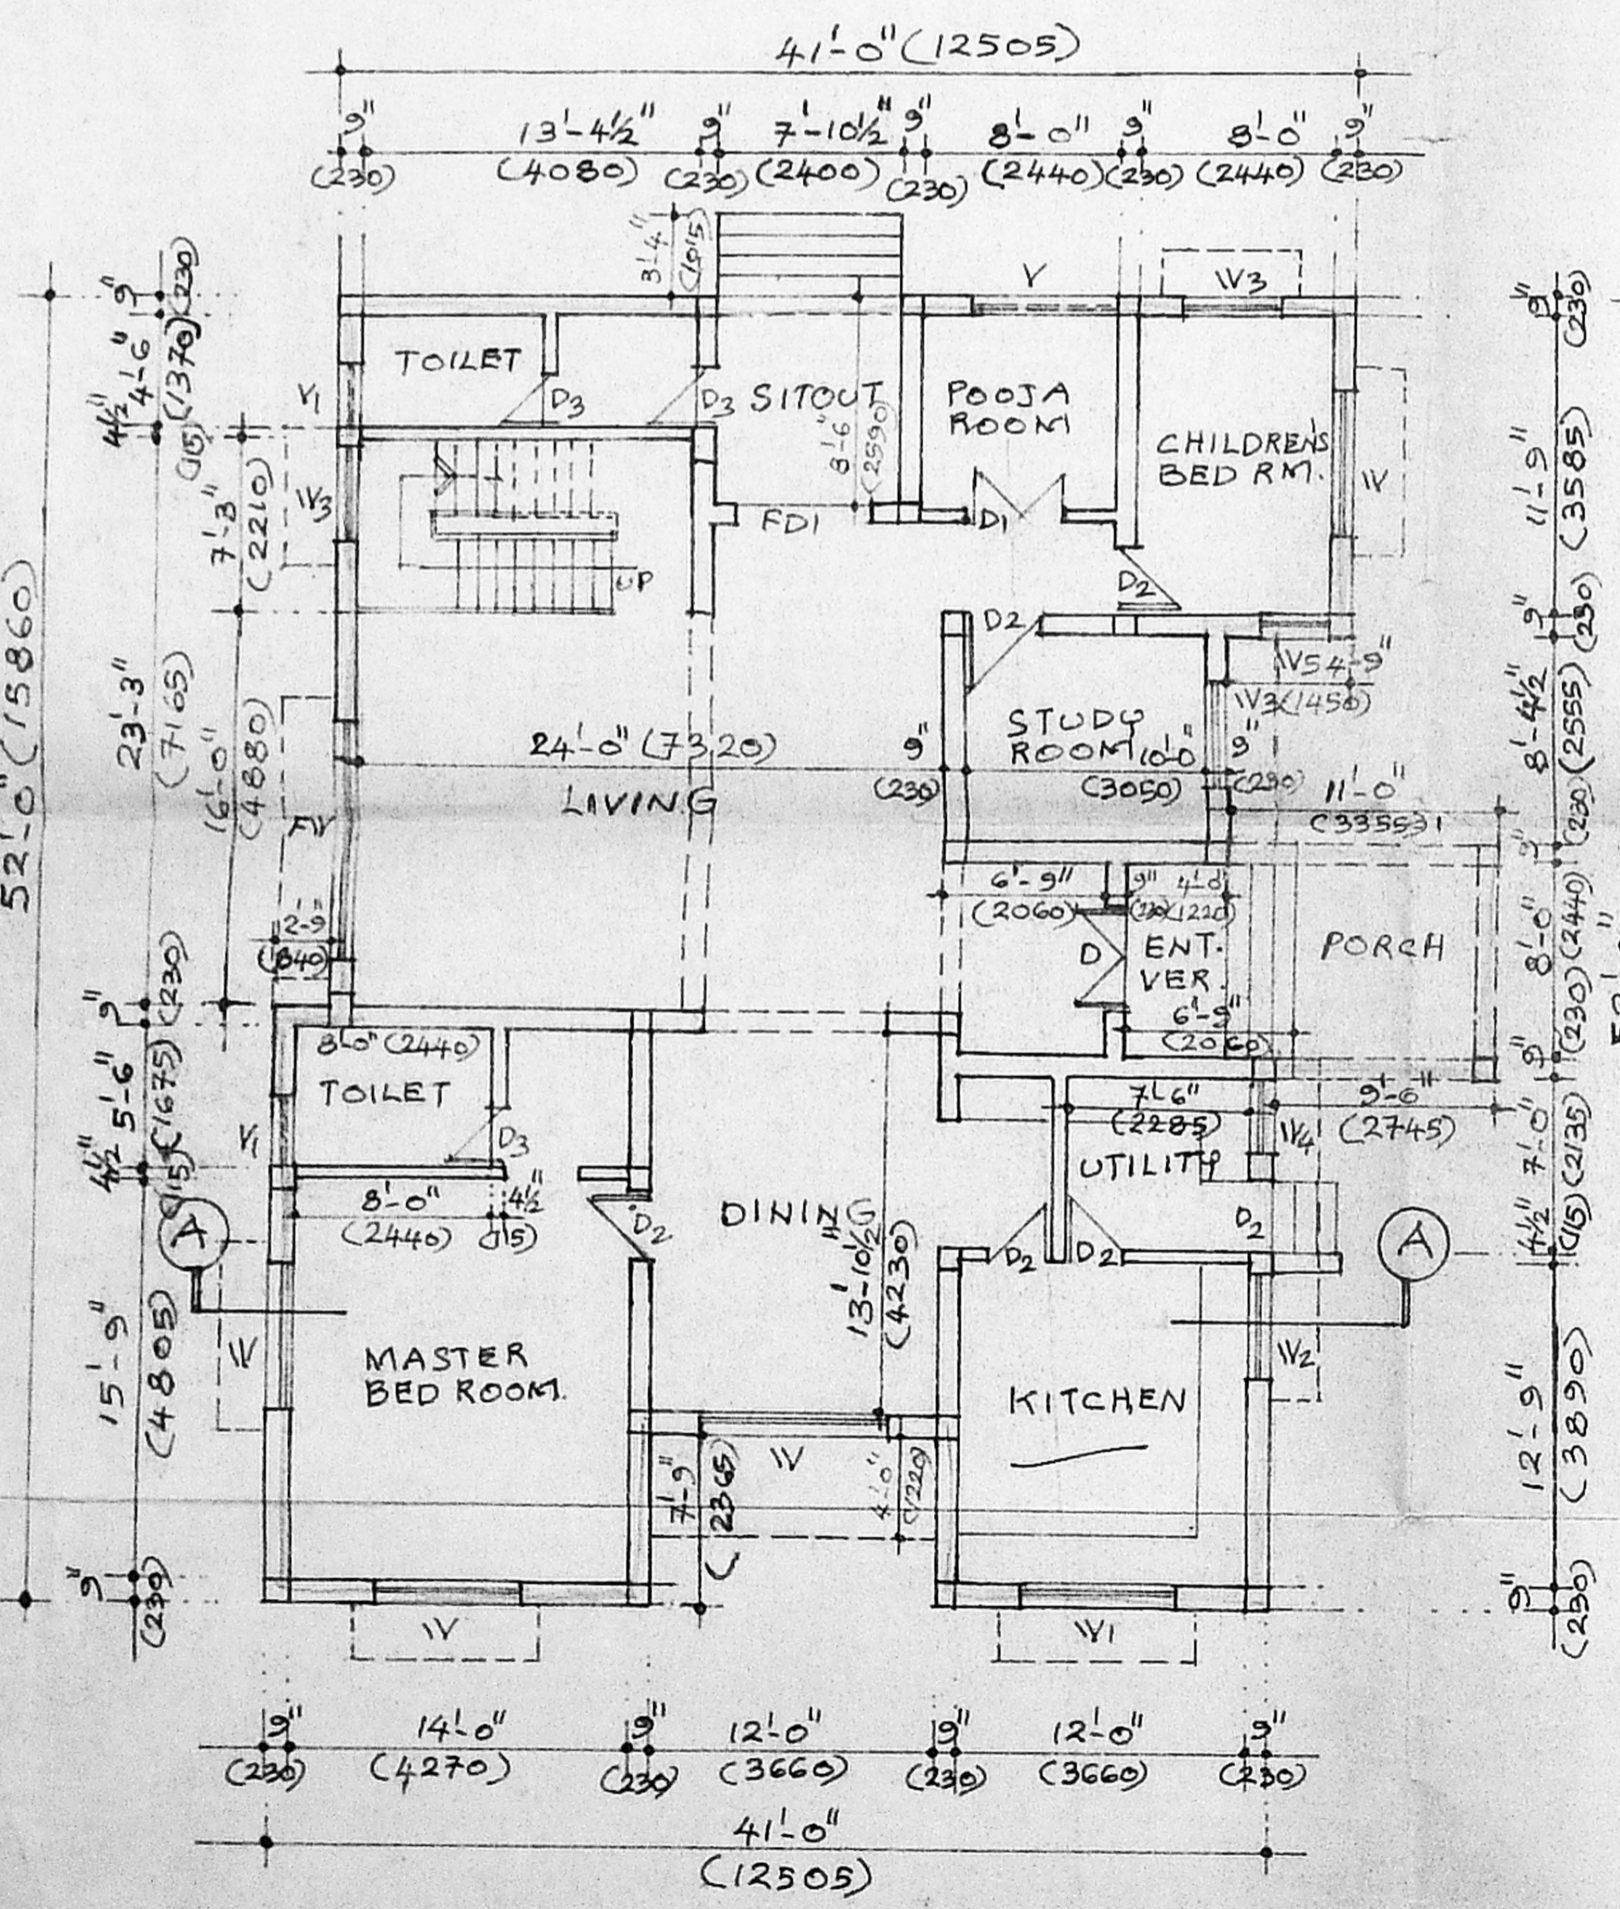


GROUND FLOOR PLAN

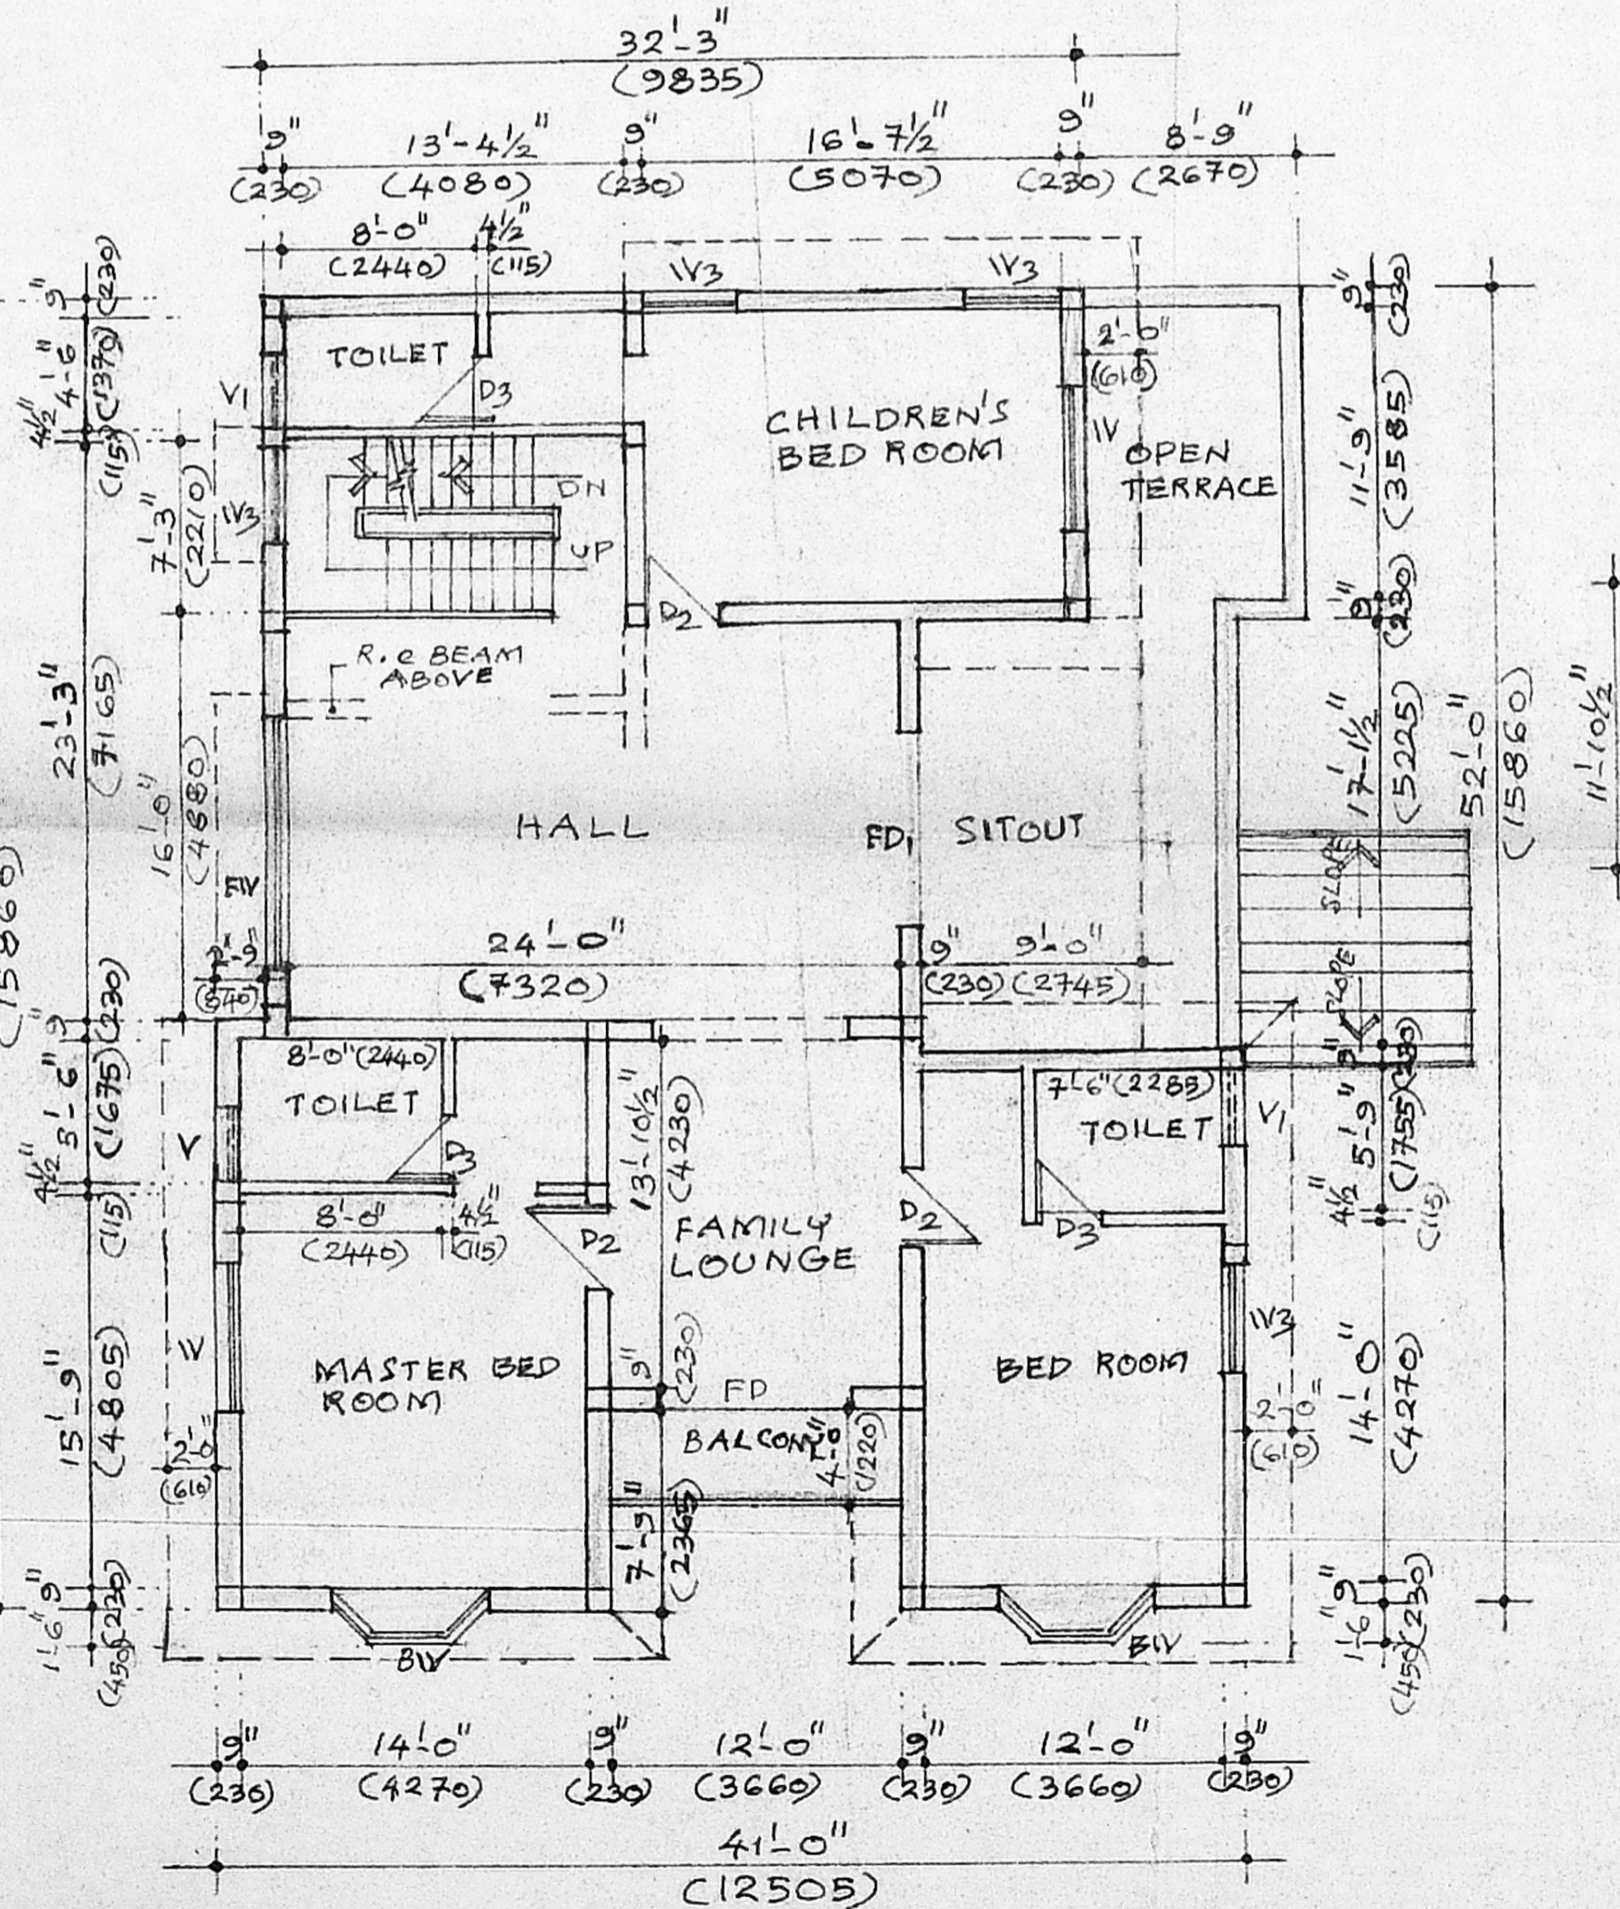

FIRST FLOOR PLAN

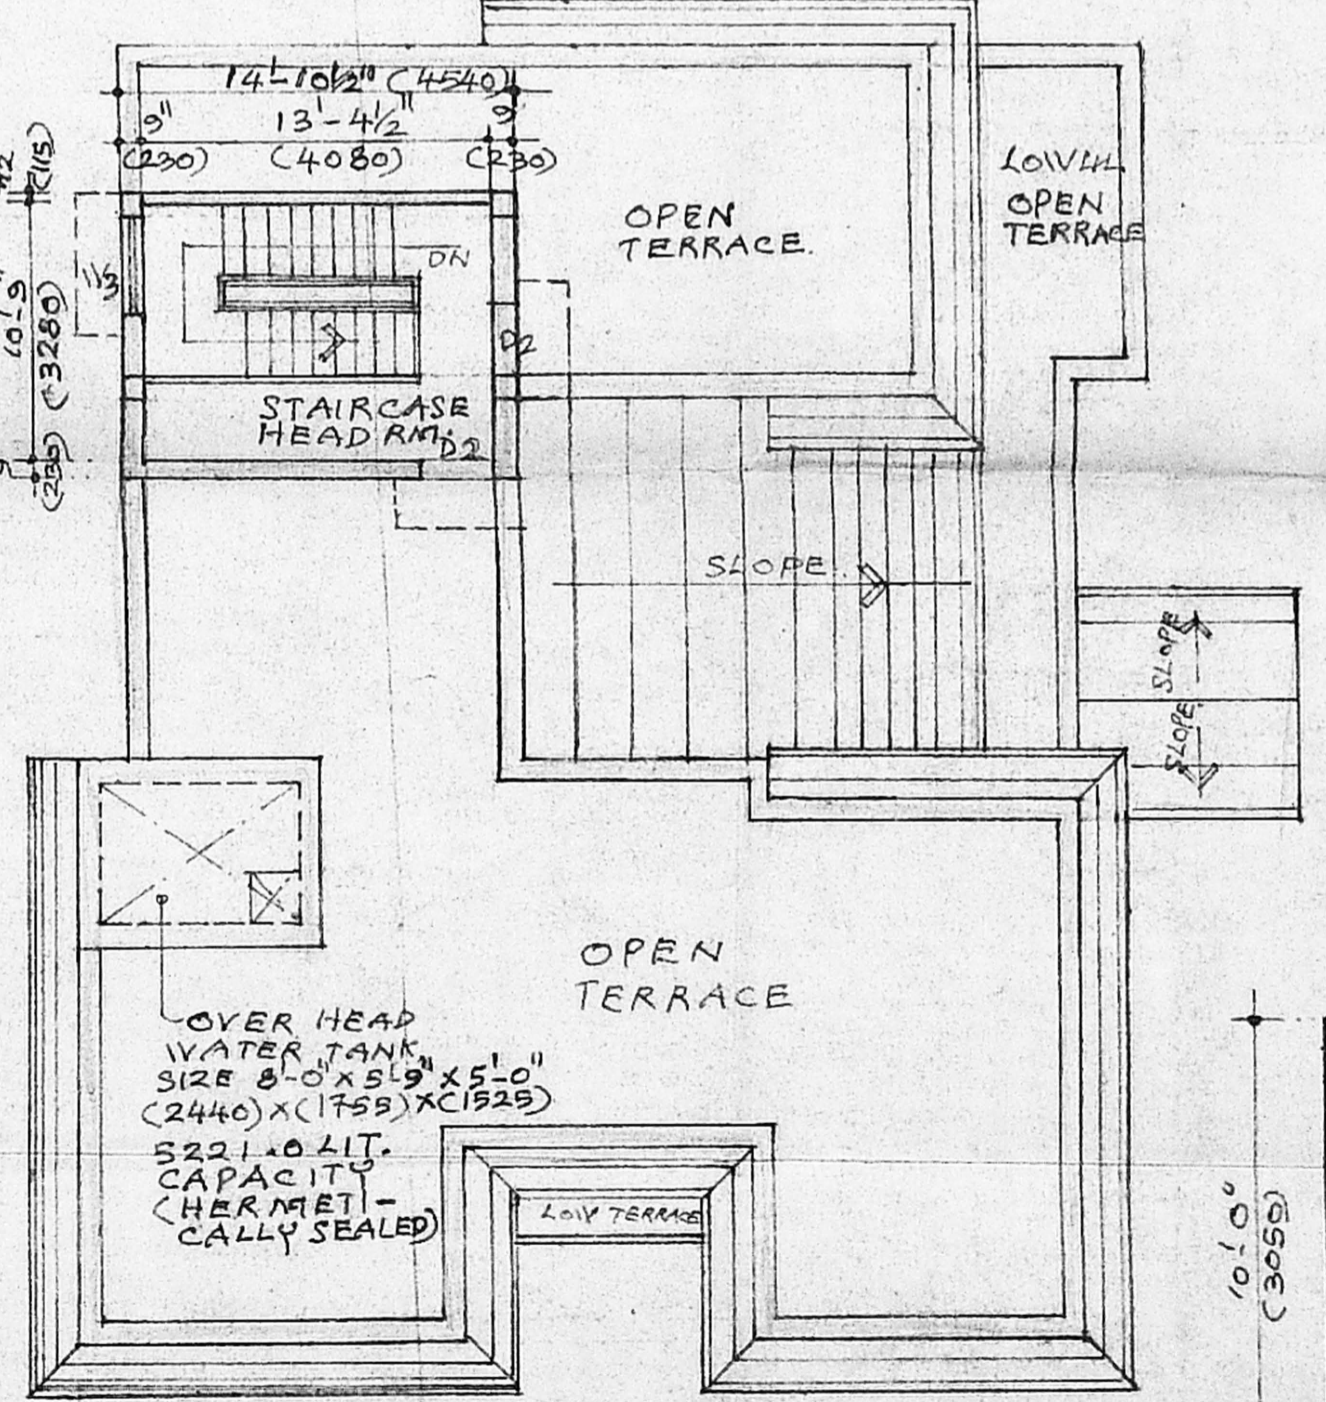

TERRACE PLAN

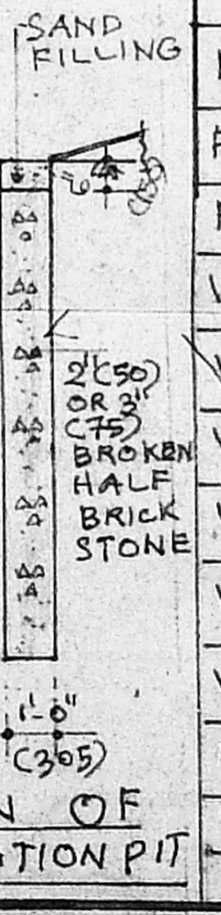

SECTION OF PERCOLATION PIT

SCHEDULE OF JOINERY FOR DOORS, WINDOWS & VENTILATORS.

TYPE	WIDTH	HEIGHT	DESCRIPTION
FD	8'-0" (2440)	7'-0" (2135)	T.V. FRAMED GLAZED FRENCH DOOR TO DETAIL.
FDI	6'-0" (1830)	7'-0" (2135)	SAME AS TYPE - FD.
D	4'-0" (1220)	7'-0" (2135)	T.V. FRAMED FLUSH DOOR TO DETAIL.
D1	4'-0" (1220)	7'-0" (2135)	T.V. FRAMED DECORATIVE DOOR TO DETAIL.
D2	3'-0" (915)	7'-0" (2135)	T.V. FRAMED FLUSH DOOR TO DETAIL.
D3	2'-6" (750)	7'-0" (2135)	T.V. FRAMED PANELLED DOOR TO DETAIL.
FIV	10'-0" (3050)	6'-3" (1905)	T.V. FRAMED GLAZED WINDOW TO DETAIL.
FW	8'-0" (2440)	6'-3" (1905)	SAME AS TYPE - FW.
IV	6'-0" (1830)	4'-6" (1370)	T.V. FRAMED GLAZED WINDOW TO DETAIL.
VI	6'-0" (1830)	3'-6" (1065)	SAME AS TYPE - IV.
VI2	4'-0" (1220)	3'-6" (1065)	SAME AS TYPE - IV.
W3	4'-6" (1370)	4'-6" (1370)	SAME AS TYPE - IV.
W4	3'-0" (915)	3'-6" (1065)	SAME AS TYPE - IV.
W5	3'-0" (915)	4'-6" (1370)	SAME AS TYPE - IV.
BIV	7'-0" (2135)	4'-6" (1370)	T.V. FRAMED GLAZED BAY WINDOW TO DETAIL.
V	6'-0" (1830)	2'-0" (610)	T.V. FRAMED LOUVERED VENTILATORS TO DET.
VI	3'-0" (915)	2'-0" (610)	SAME AS TYPE - V.

OWNER'S SIGNATURE
 PLAN SHOWING THE PROPOSED RESIDENCE FOR MR. B. SHIVAKUMAR AT PLOT NO: 31, IN V.G.P. GOLDEN BEACH SOUTH - I SHOLINGANALLUR CHENNAI. SHOLINGANALLUR TOWN PANCHAYAT. O.A.S. NO: 1/16 (PART) PATA S. NO: 1/186, (PART) TAMBARAM TALUK, KANCHEEPURAM DISTRICT, LAYOUT APPROVED BY LPDM/DDTP NO: 32/75

SCALE 1"=8'-0" (1:100) DATE 10/06/03

R.M. Phone: 4340783
 R. MOHAN RAO, D.C.E. LICENSED SURVEYOR CORPORATION OF CHENNAI
 REG NO: 1
 ALANDUR MUNICIPALITY AMBATTUR MUNICIPALITY Office: Old Door No-15 New Door No-68, Nandamb Road, CHENNAI-600 017