

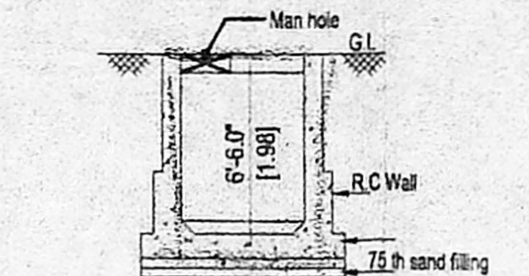
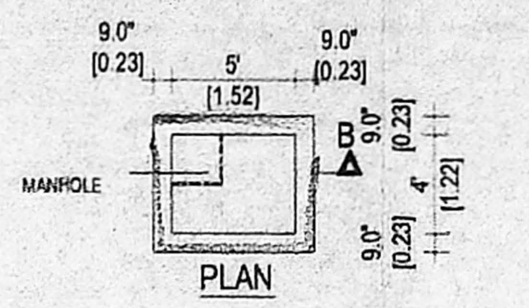
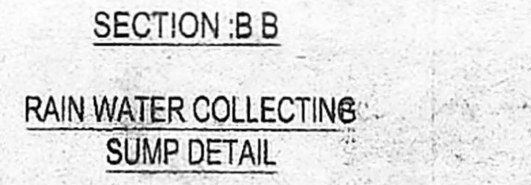
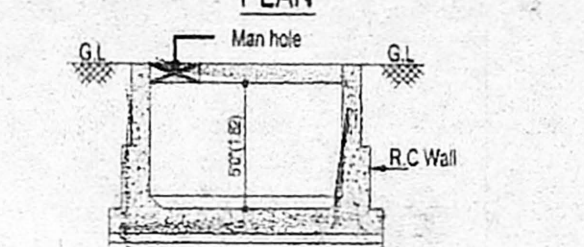
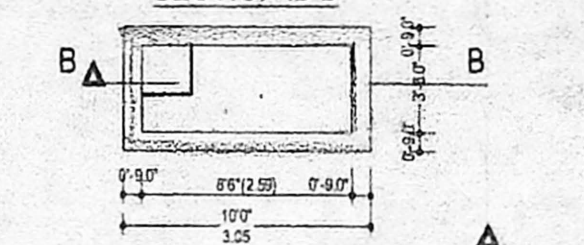
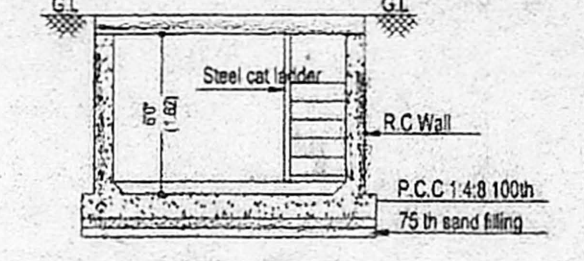
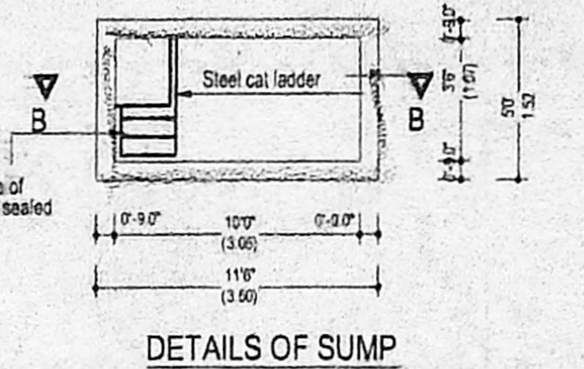
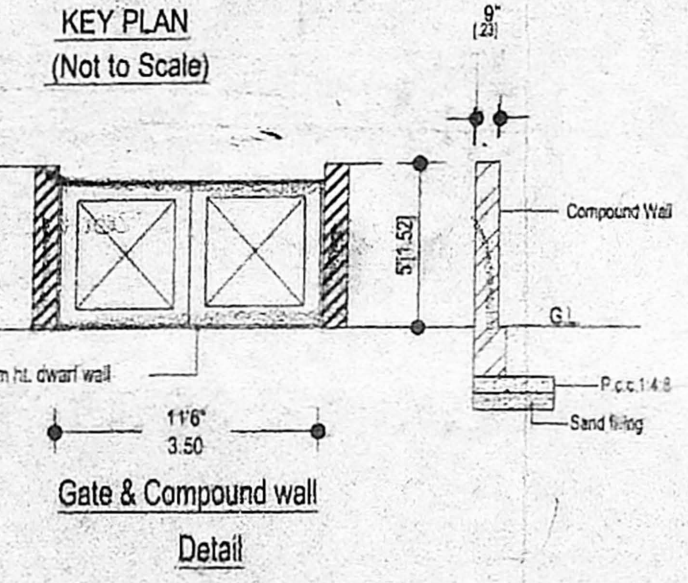
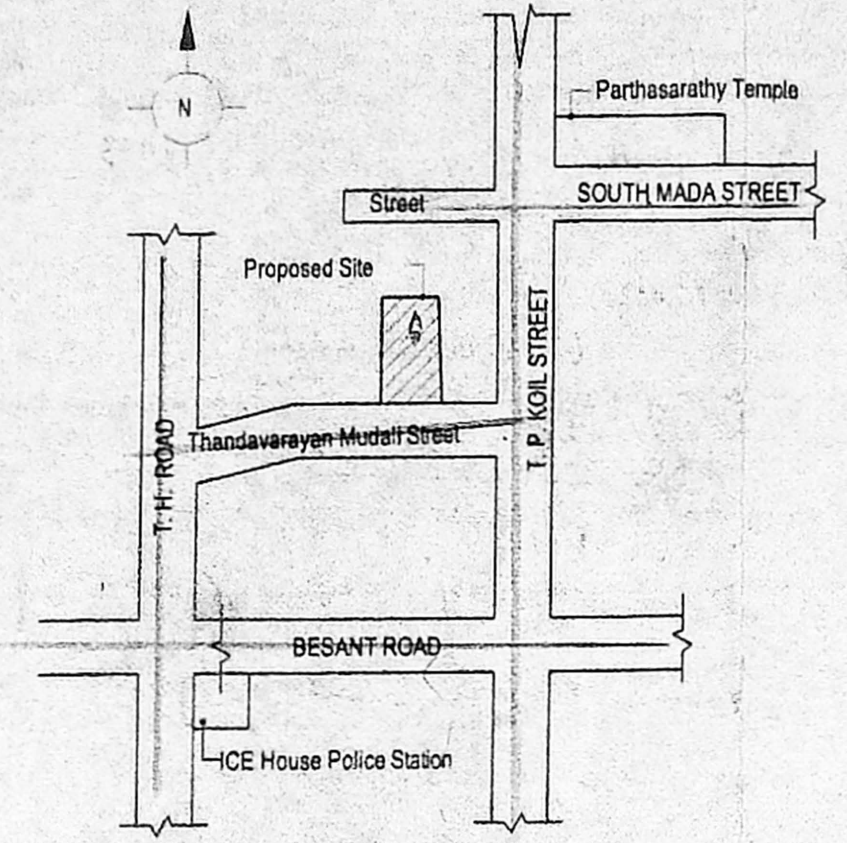


OFFICE COPY

Approved
 SUBJECT TO THE CONDITIONS IN THIS OFFICE LETTER
 FOR MEMBER SECRETARY
 CHENNAI METROPOLITAN
 DEVELOPMENT AUTHORITY
 CHENNAI - 600 005

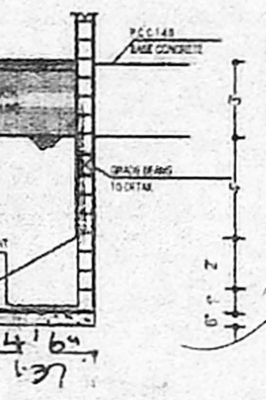

SUMP FOR SULLAGE WATER

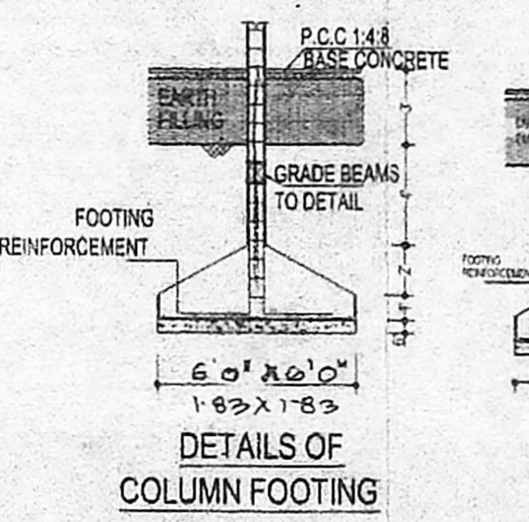

DETAIL OF PERCOLATION PIT

CHANNEL
 Scrutiny Plan
 P. A. W4 - WINDOW 14'0" X 4'6" (4.27 X 1.37)
 W5 - WINDOW 5'0" X 4'6" (1.52 X 1.37)
 W6 - WINDOW 5'0" X 4'6" (1.52 X 1.37)
 C. No. 25515/2003

AREA STATEMENT

TOTAL PLOT AREA	1327.00 SQ. FT	123.33 SQ. M
GROUND FLOOR AREA	649.98 sq. ft	60.47 sq. m
FIRST FLOOR AREA	860.35 sq. ft	79.96 sq. m
SECOND FLOOR AREA	350.72 sq. ft	32.59 sq. m
TOTAL FLOOR AREA	1861.05 sq. ft	172.96 sq. m
COVERGE	64.83 %	
F.S.I	1.40	

COLOUR INDEX

PROPOSED	[Symbol]
BOUNDARY	[Symbol]
ROAD	[Symbol]





FILE DETAILS

SCALE	: 1" = 8'0" (1:100)
DATE	: 31-05-2003
FILE NAME	: Sys3/E/Ramesh/Marka bandu - Cor
DRAWN	: Venkat/Harismaa...

PROJECT TITLE
 PLAN SHOWING THE PROPOSED RESIDENTIAL BUILDING AT NEW COOP NO: 10 OLD NO: 24, THANDAVARAYAN MUDALI STREET, TRIPLICANE CHENNAI - 05 IN R.S.NO: 1457 / 2, BLOCK NO: 29, OF TRIPLICANE VILLAGE, MYLAPORE - TRIPLICANE TALUK, ZONE NO: 6 DIVISION NO 89.

OWNER
 Er. A. Karthikeyan, M.E.
 Consulting Civil Engineer
 Structural & Mech. Designer
 Licensed Surveyor Class-I
 Reg. No: 12-2003
 109 (A), 3rd Avenue
 Anna Nagar, Chennai - 102
 Phone: 2222982

LICENSED SURVEYOR

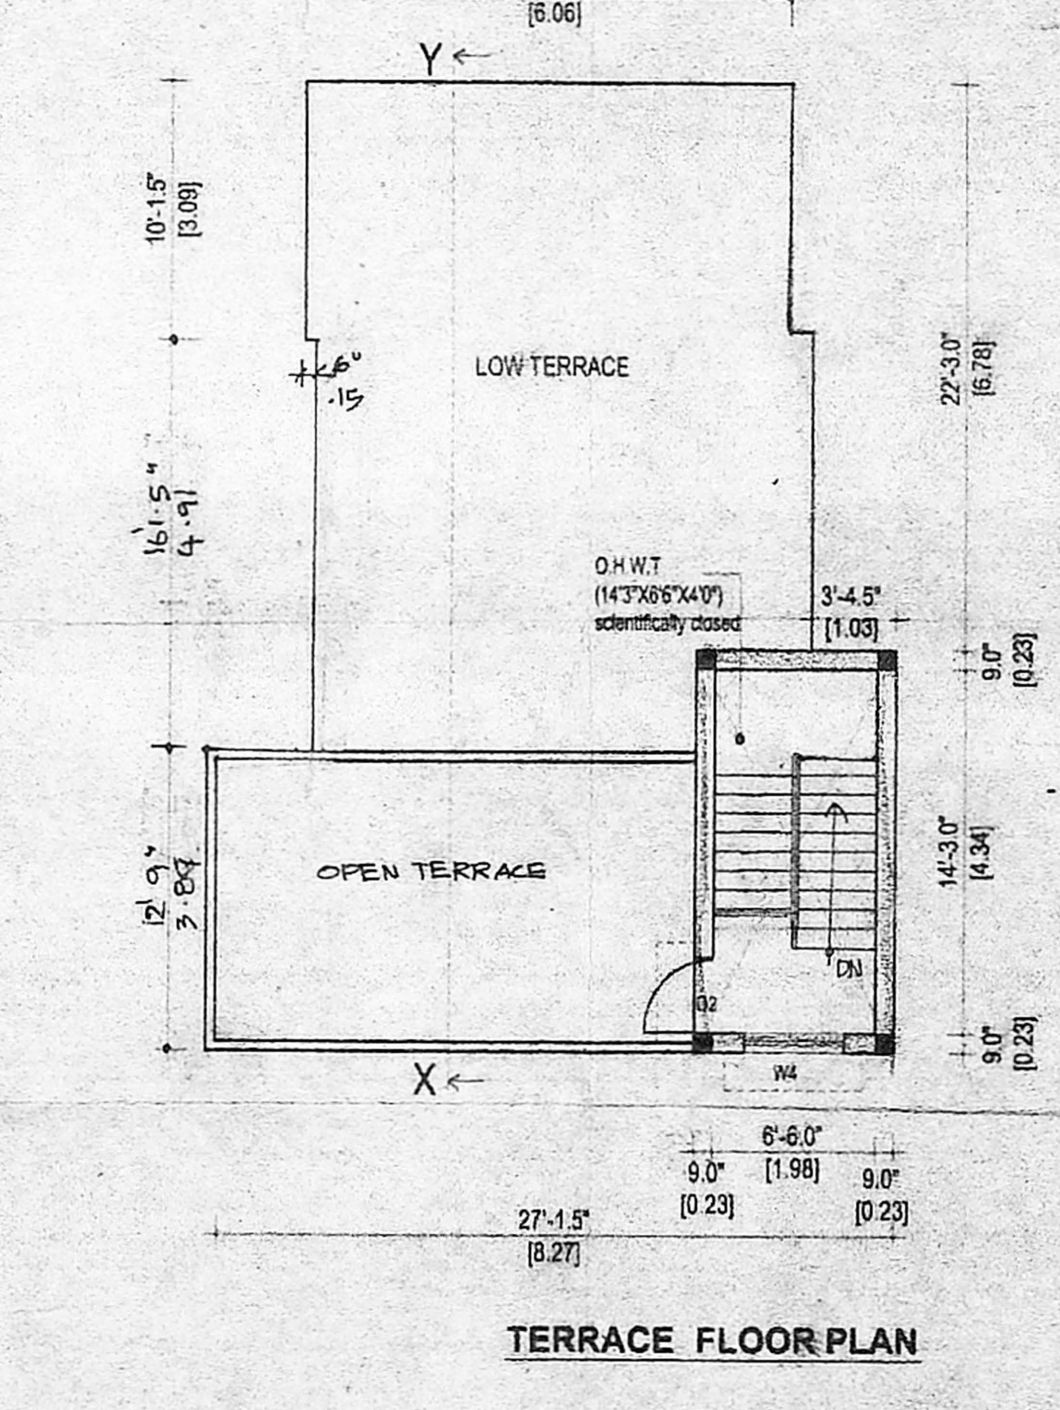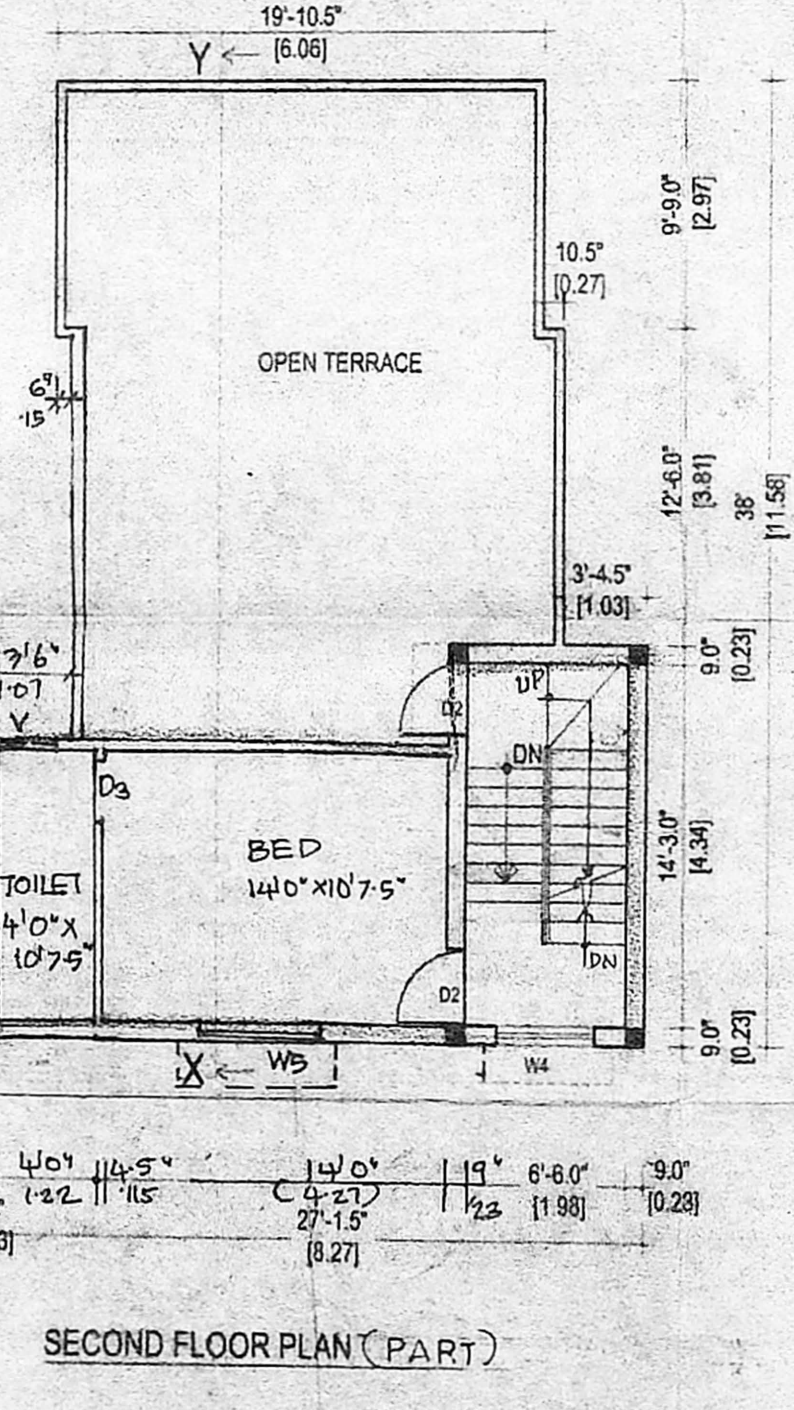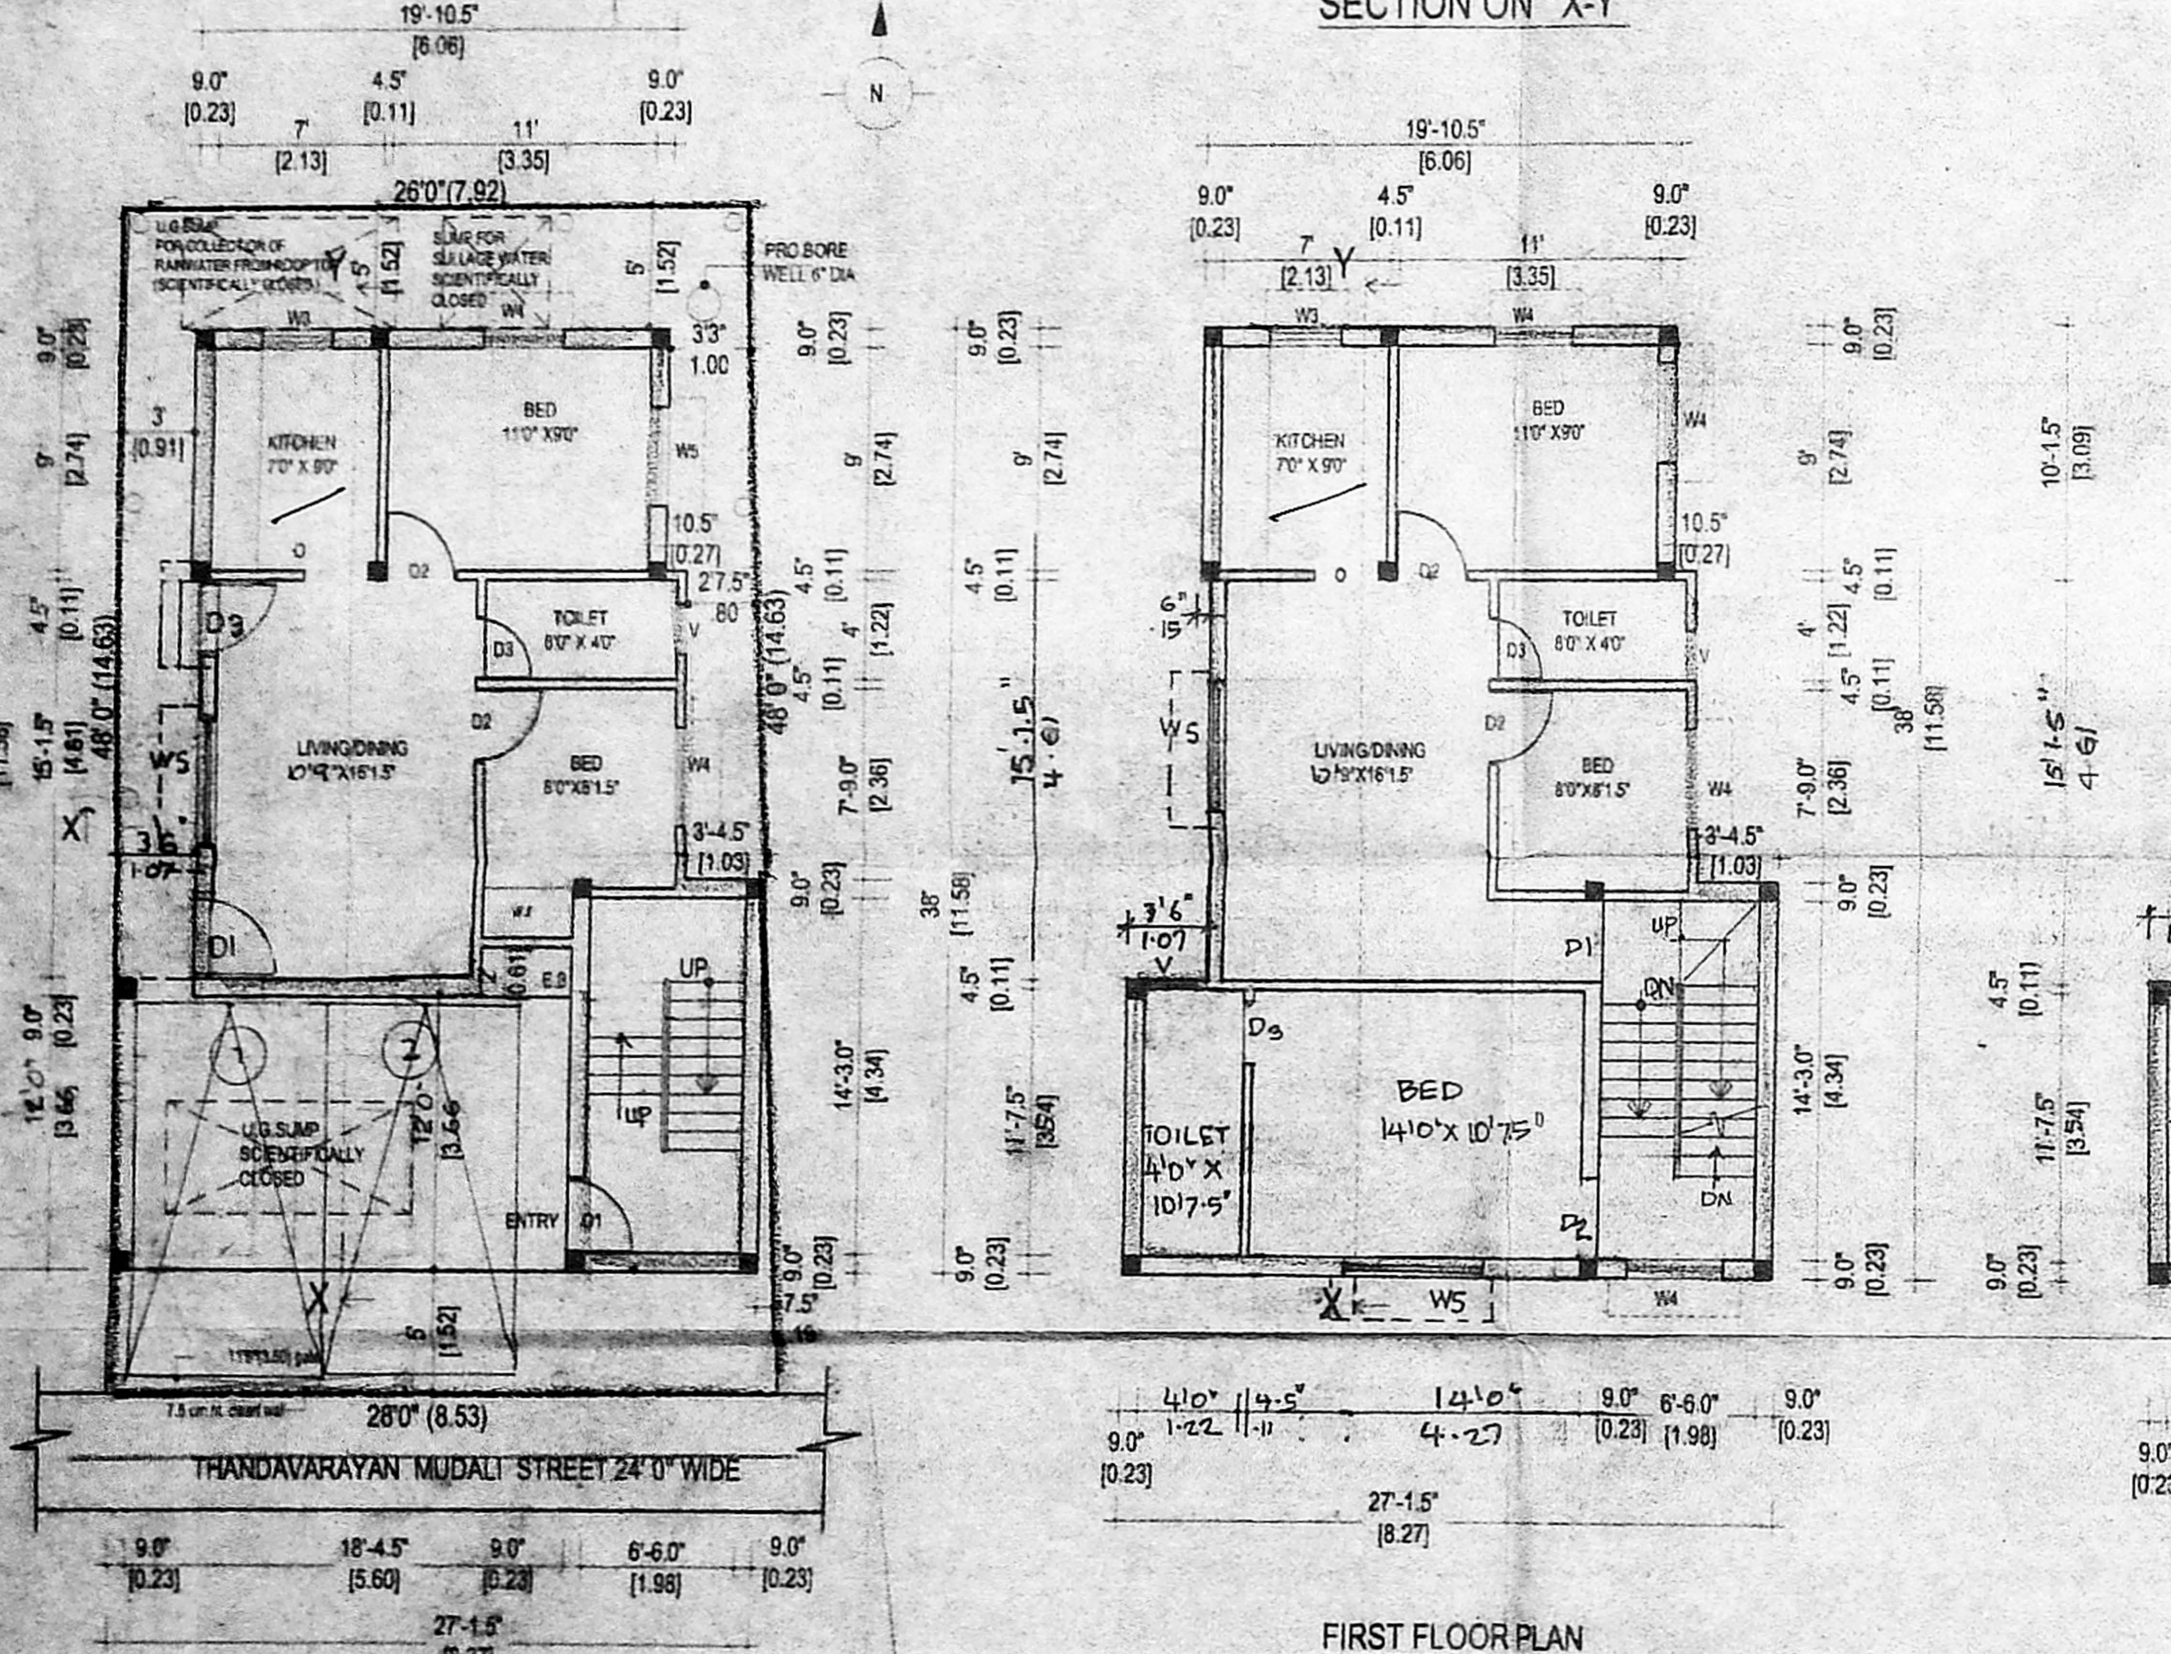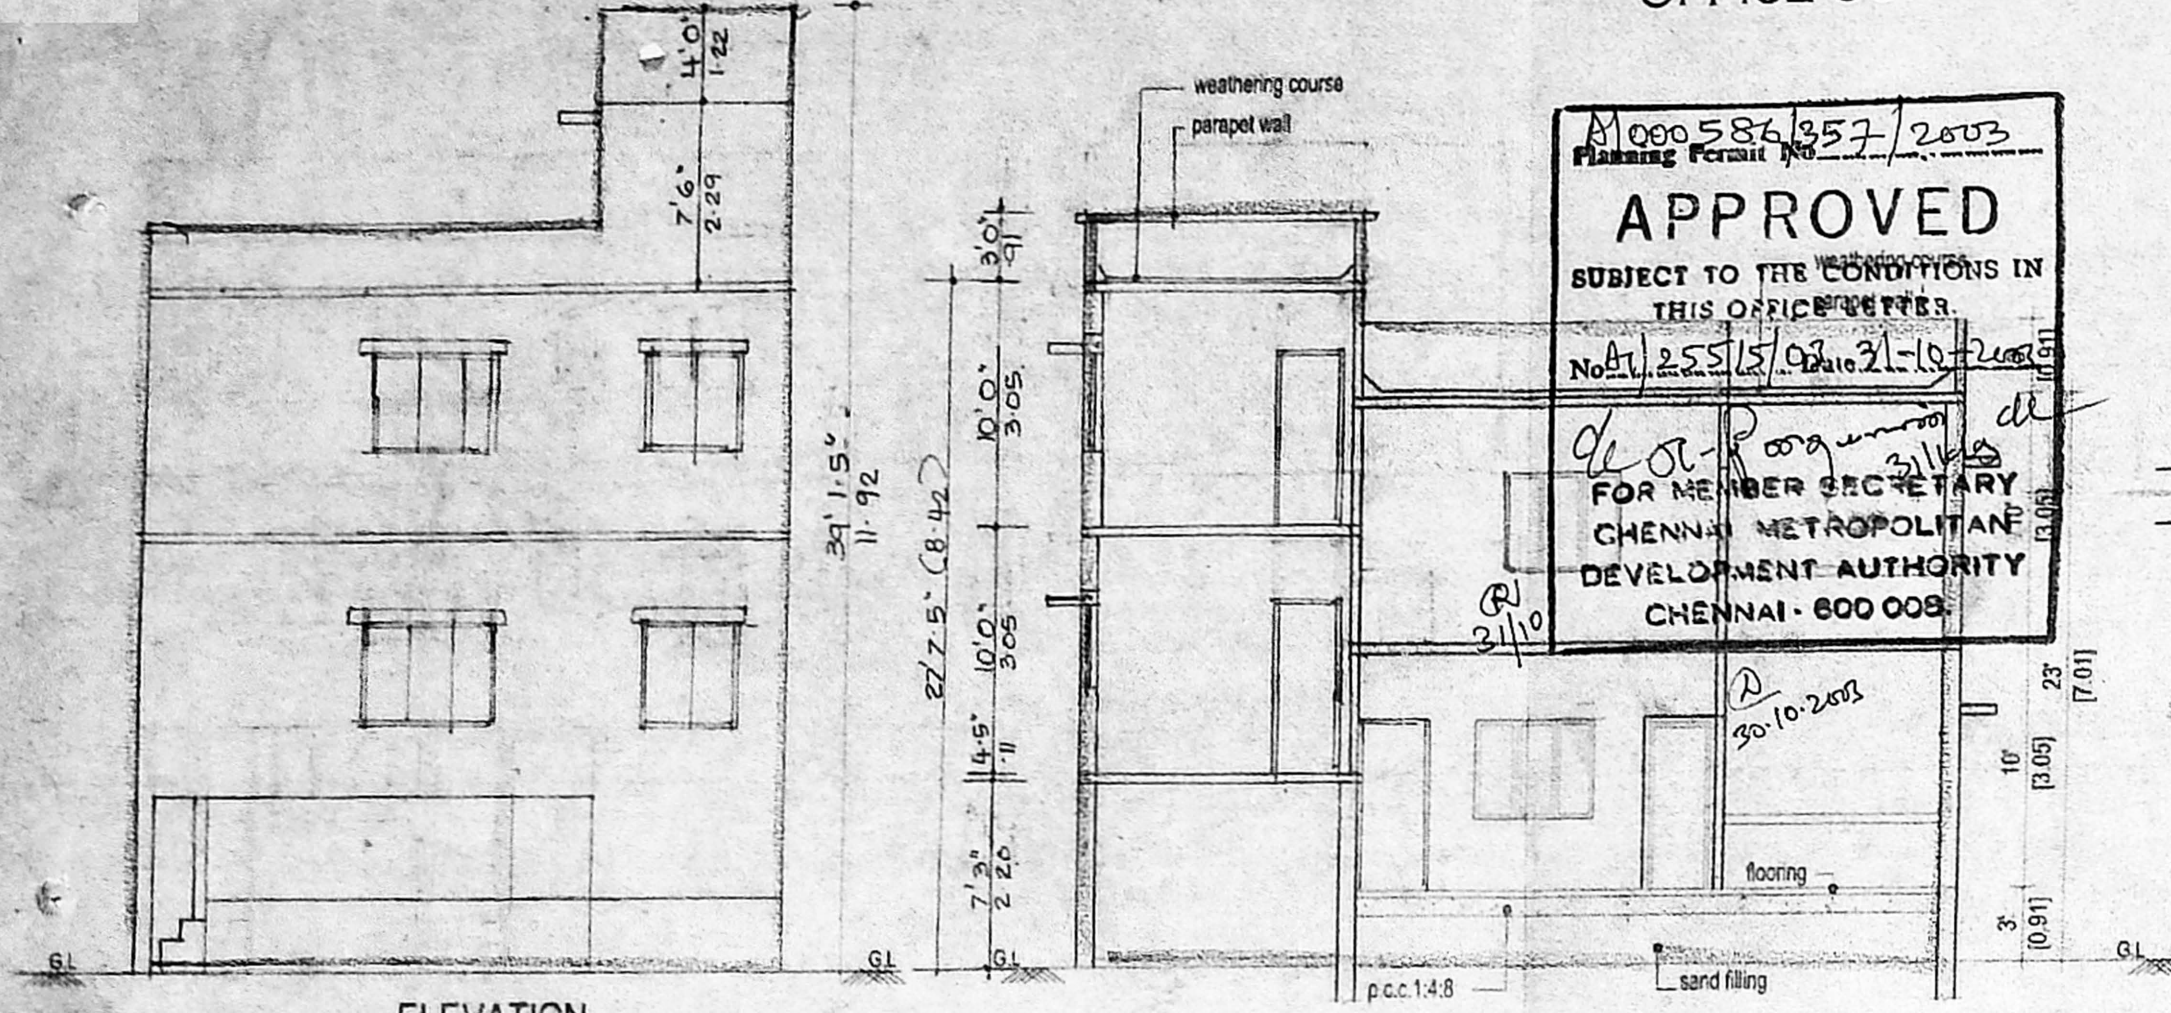

SITE / STILT / GROUND FLOOR PLAN

FIRST FLOOR PLAN

SECOND FLOOR PLAN (PART)

TERRACE FLOOR PLAN

A. KARTHIKEYAN, M.E.,
 Consulting Civil Engineer
 Structural & Mech. Designer
 Licensed Surveyor Class-I
 Reg. No: 12-2003
 109 (A), 3rd Avenue
 Anna Nagar, Chennai - 102
 Phone: 2222982