




FRONT ELEVATION

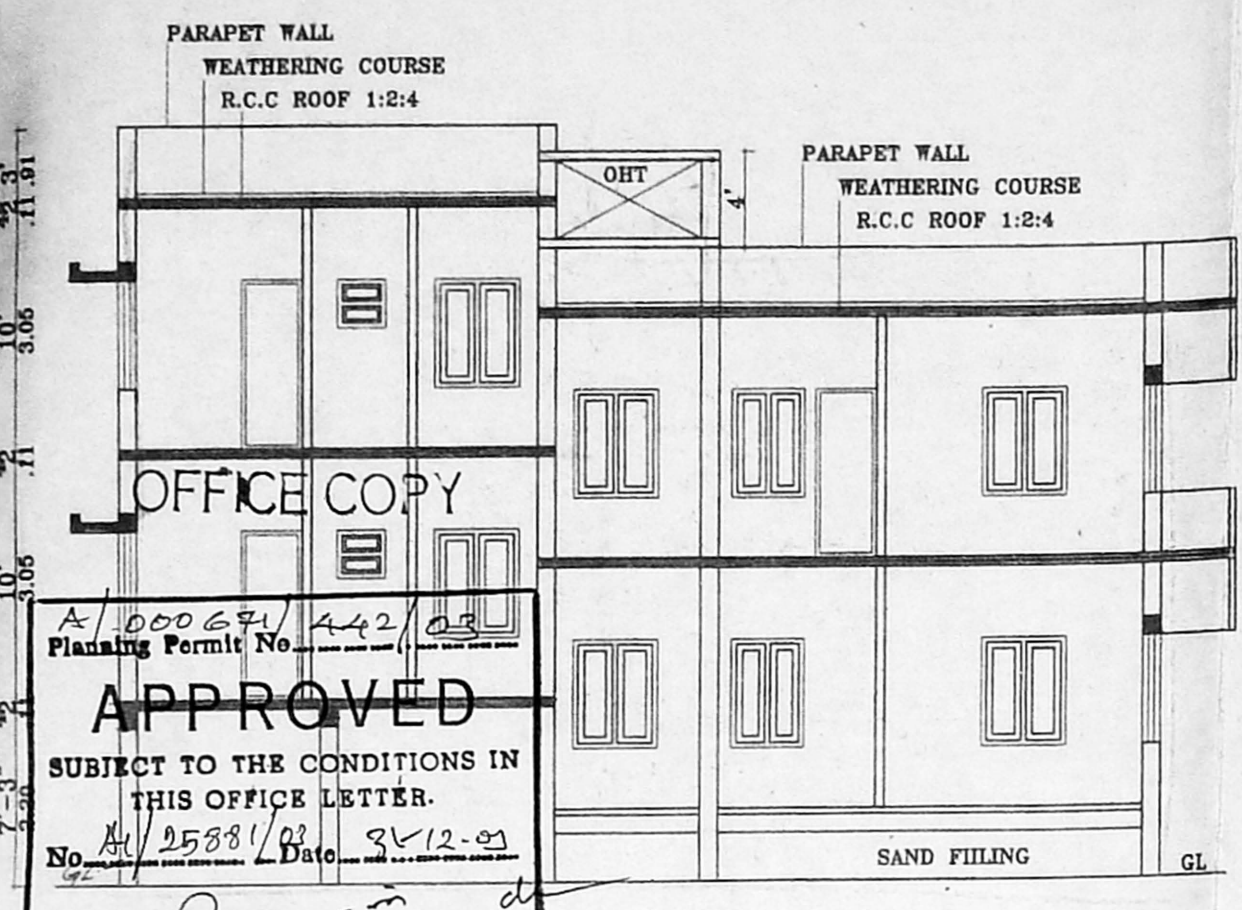


SECTION ON AB

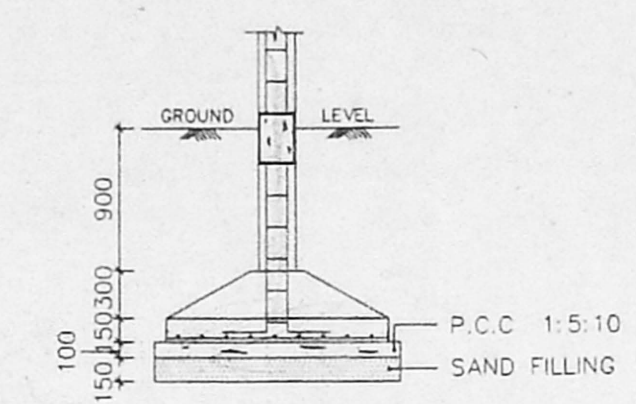


FOUNDATION DETAIL

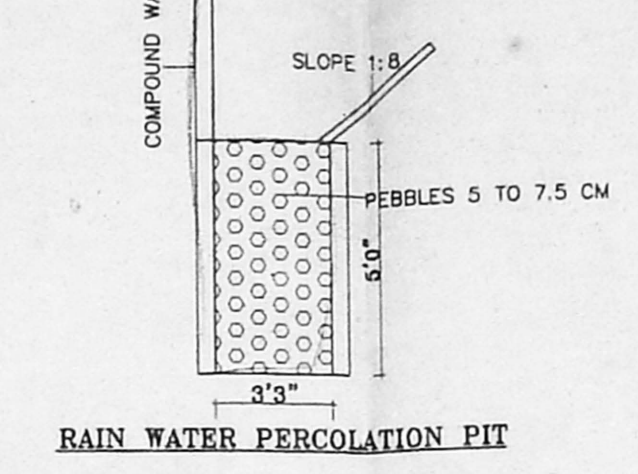


RAIN WATER PERCOLATION PIT

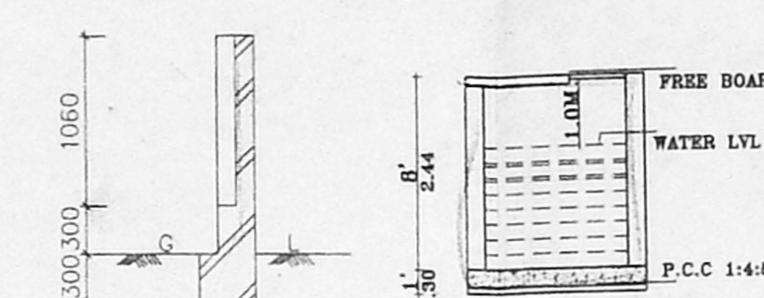


SECTION ON SUMP

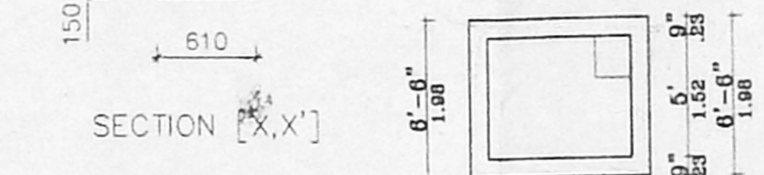


PLAN ON SUMP

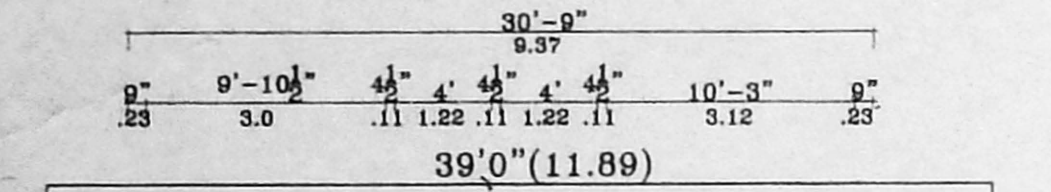


SITE/STILT/GROUND FLOOR PLAN

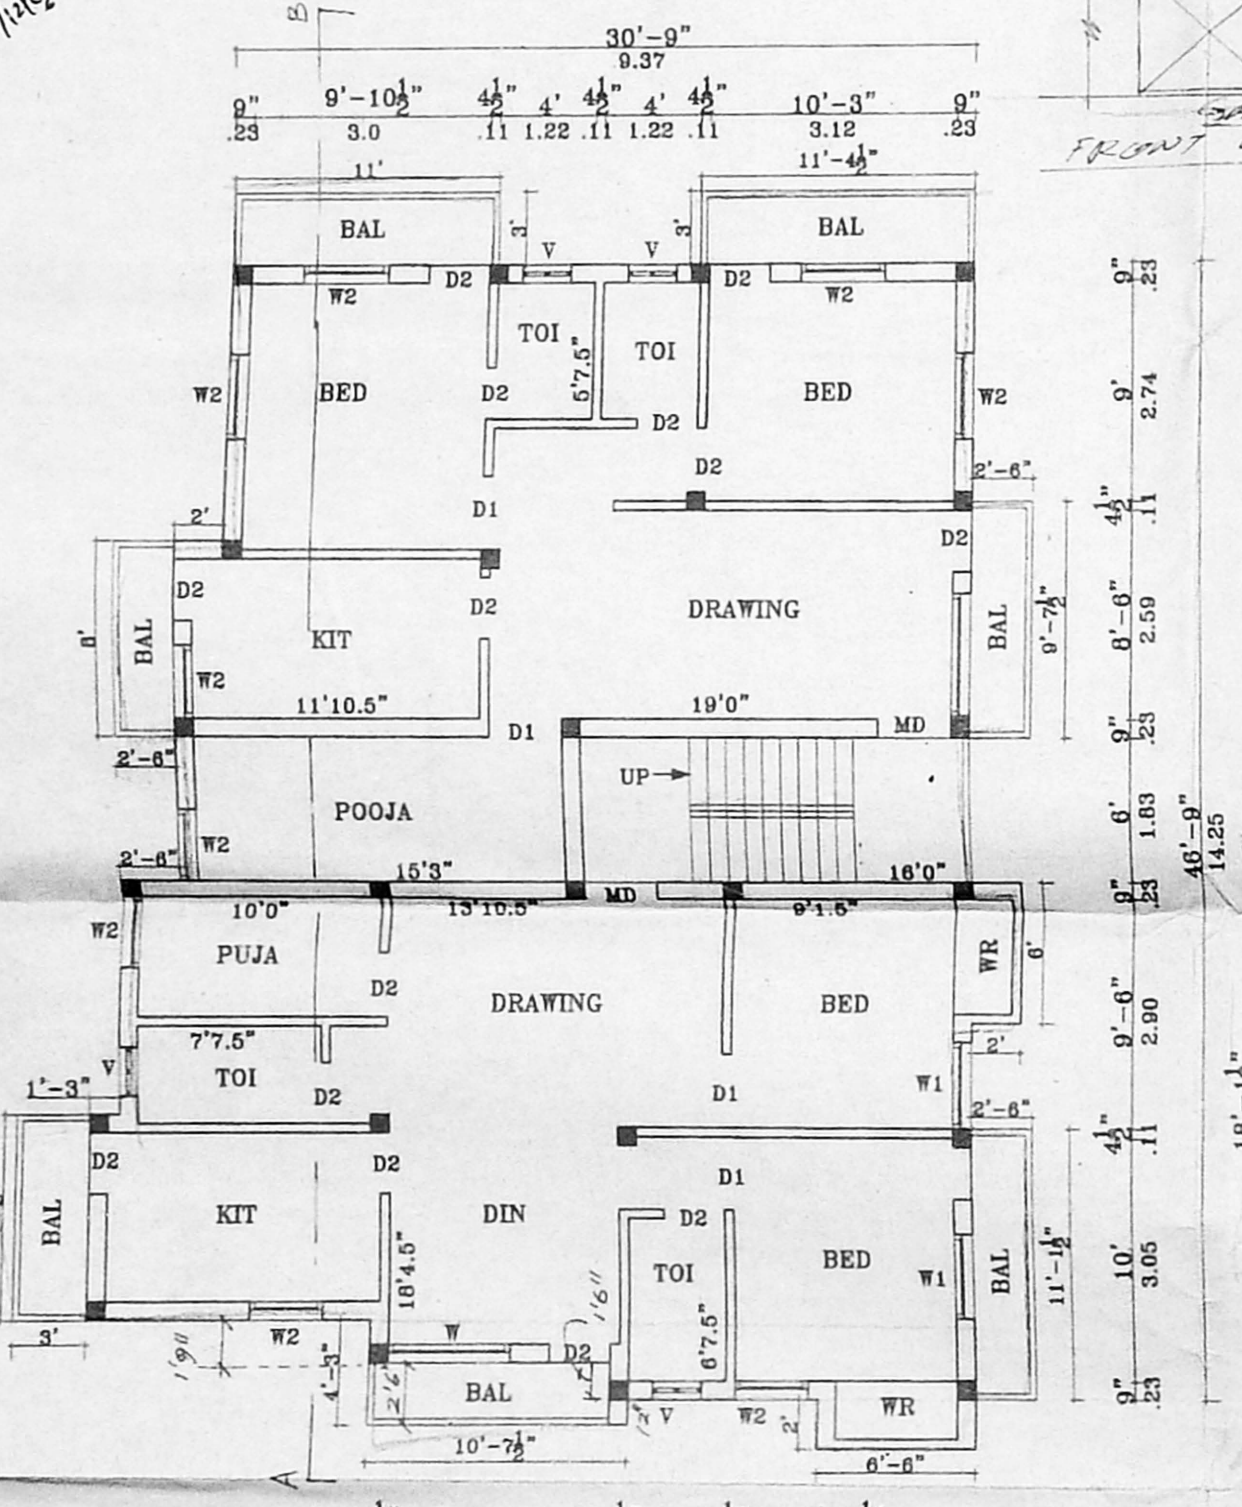

FIRST FLOOR PLAN

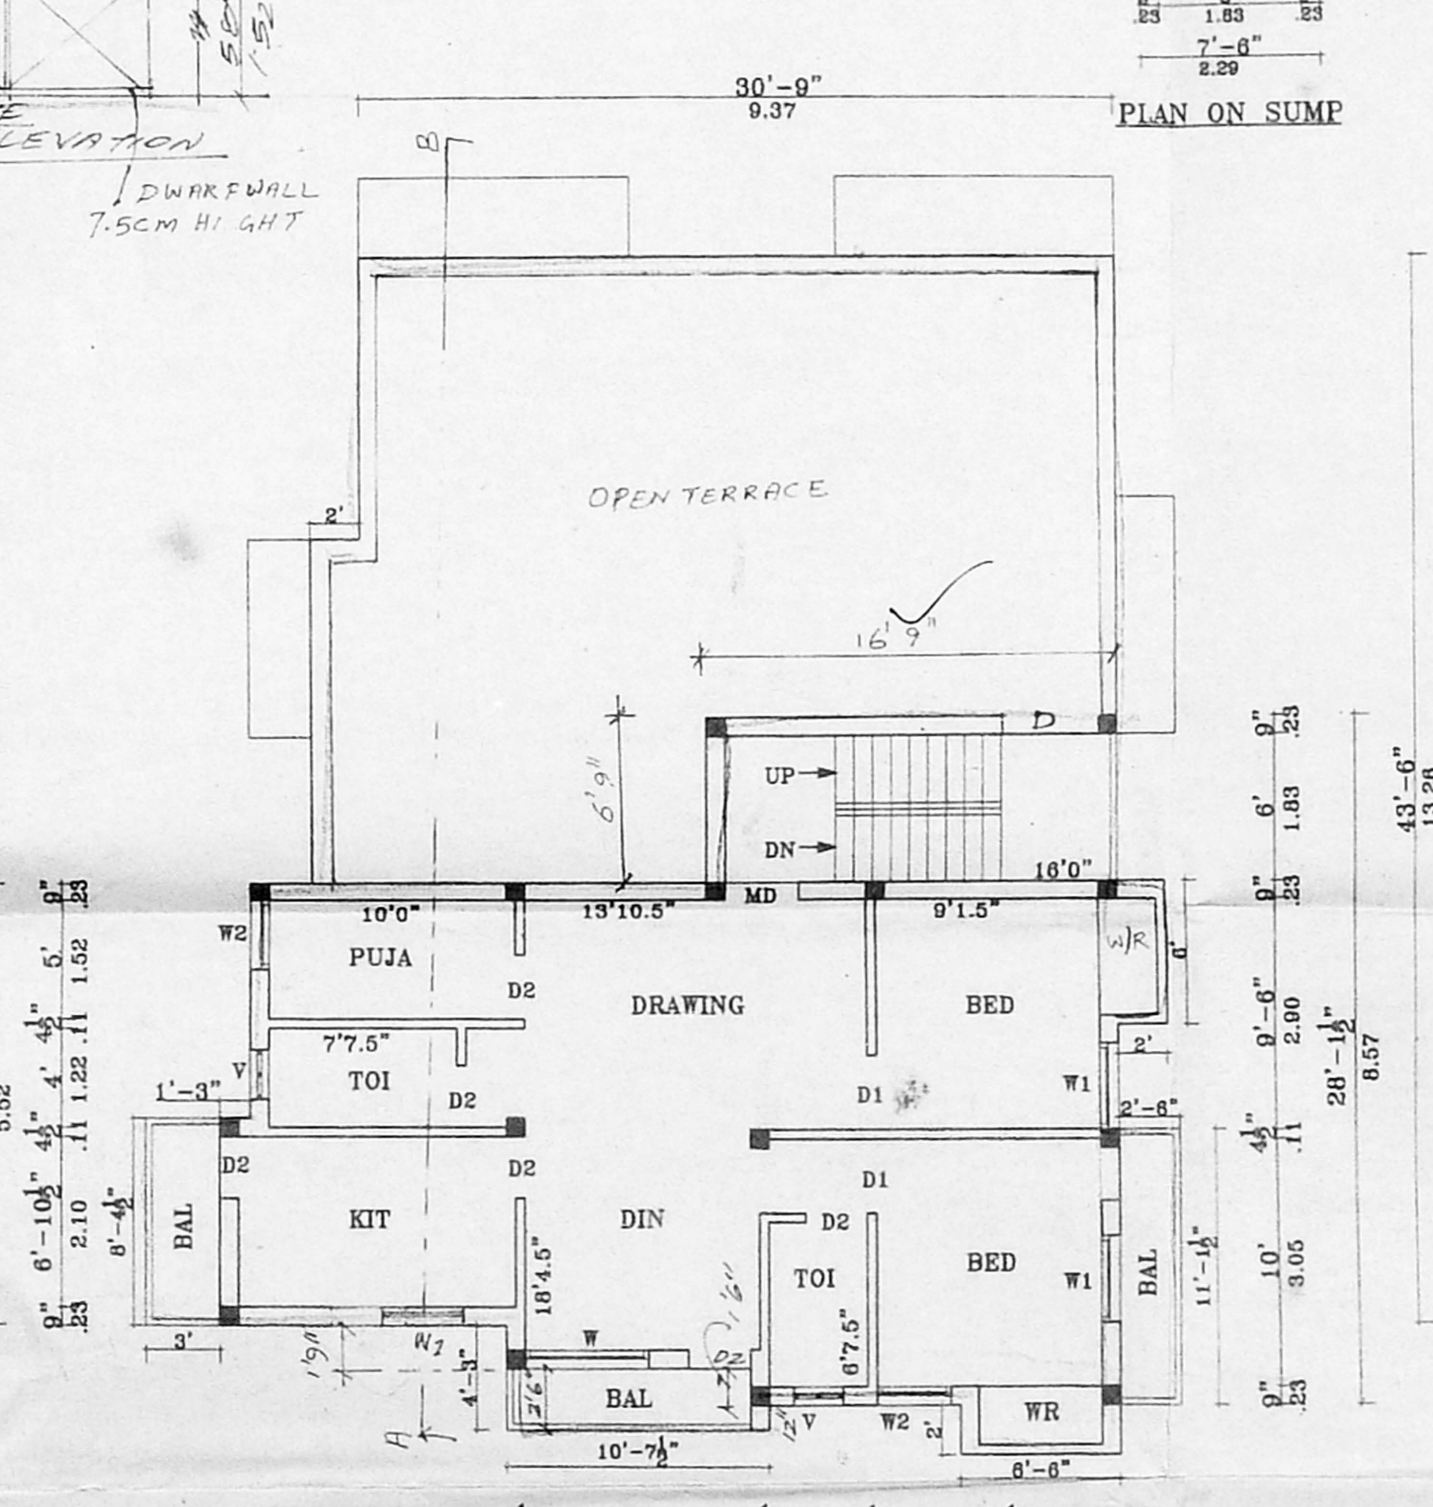

SECOND FLOOR PLAN PART

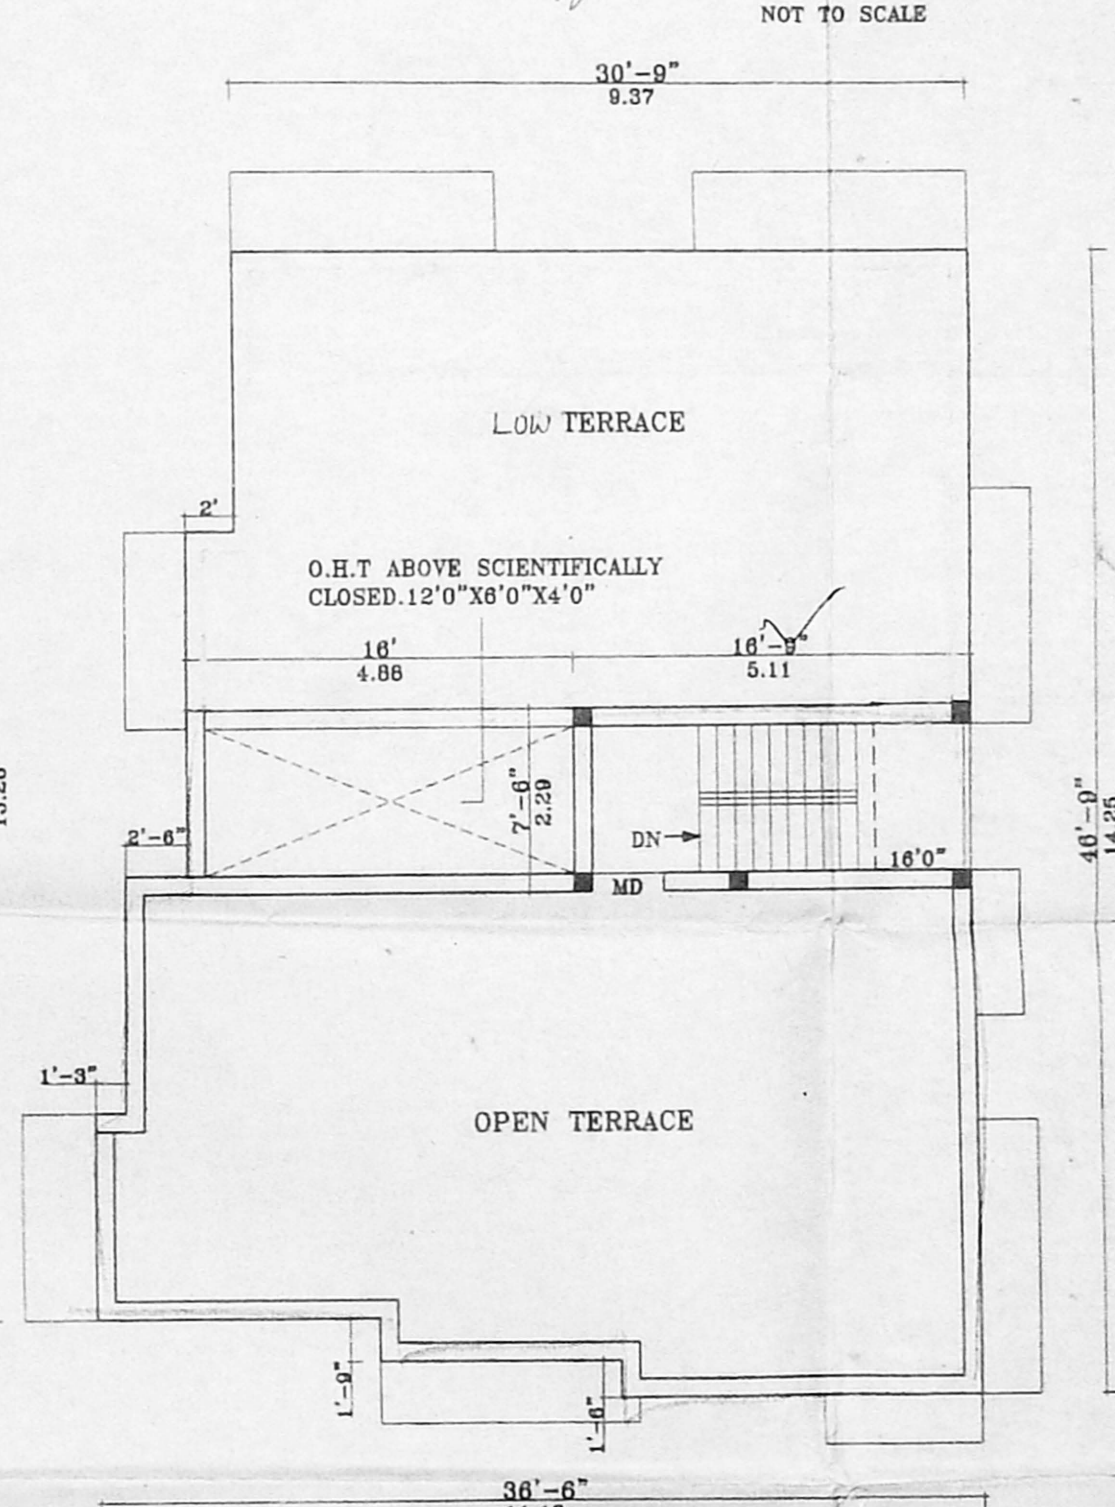

TERRACE FLOOR PLAN

APPROVED FOR MEMBER SECRETARY CHENNAI METROPOLITAN DEVELOPMENT AUTHORITY CHENNAI - 600 008.

REF: S.D. SANCTIONED WIDE NO: D3/422/03 DATED 25/8/03

SCHEDULE OF JOINERY table with columns for TYPE, DETAIL, WIDTH, and HEIGHT.

- SPECIFICATION: R.C.C. COLUMN FOOTINGS, BRICK WORK, PLASTERING, FLOORING, CEMENT PAINT, R.C.C., WOOD WORK, WEATHERING, COURSE.

COLOUR INDEX table with columns for PROPOSAL, ROAD/STREET, BOUNDARY/SITE.

AREA STATEMENT table with columns for PLOT EXTENT, GROUND FLOOR, FIRST FLOOR, SECOND FLOOR PART, TOTAL BUILTUP AREA, PLOT COVERAGE, F.S.I, NON F.S.I.

PLAN SHOWING THE PROPOSED CONSTRUCTION OF THE RESIDENTIAL BUILDING AT PLOT NO: 50/B, PONDICHERRY ROAD, KOTTUR, CHENNAI-85.

SCALE [1:100] DATE: 30-08-2003 DRAWN: N.S.MANI

SIGNATURE OF OWNER

LICENSED SURVEYOR K. SELVAM, B.E. AMIE, C. Eng (I) A.I.V., Consulting Civil Engineer Chartered Engineer.