



OFFICE COPY

KEY PLAN

Approved
 SUBJECT TO THE CONDITIONS IN THIS OFFICE LETTER.
 FOR MEMBER & SECRETARY
 CHENNAI METROPOLITAN
 DEVELOPMENT AUTHORITY
 CHENNAI - 600 008.

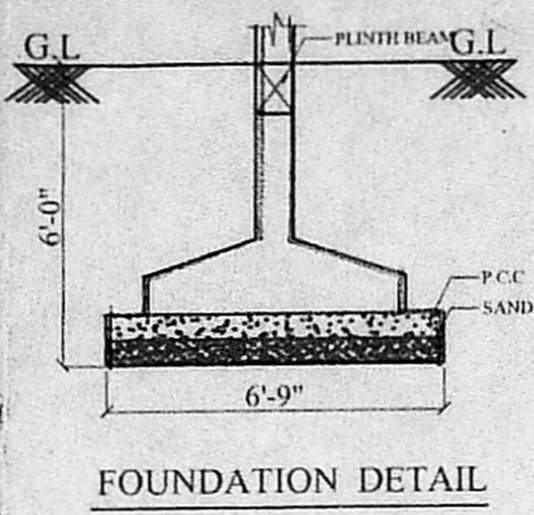


FOUNDATION DETAIL

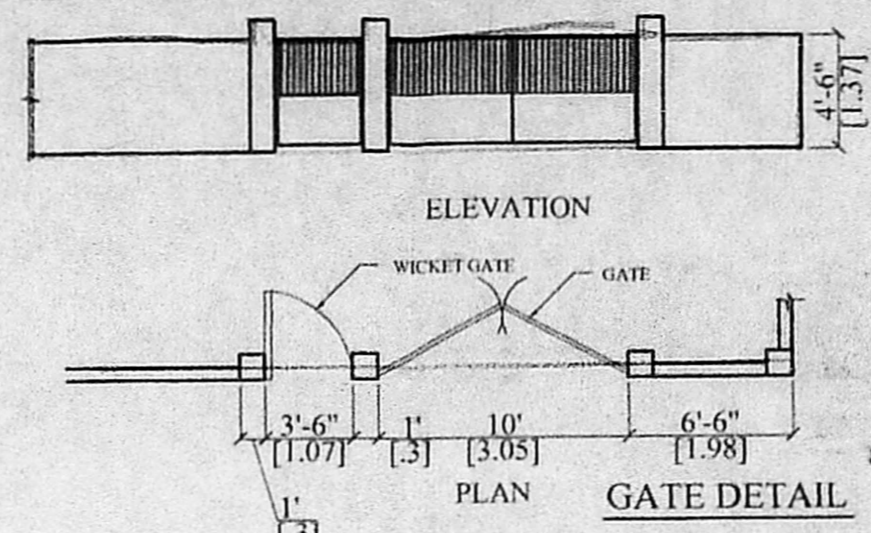


ELEVATION


GATE DETAIL

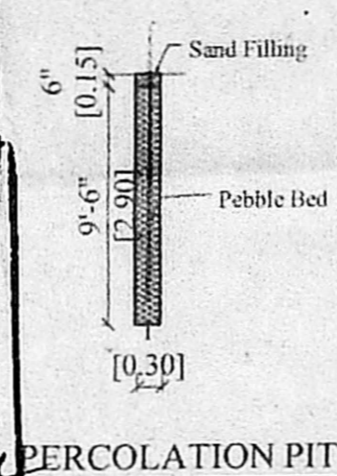


PERCOLATION PIT

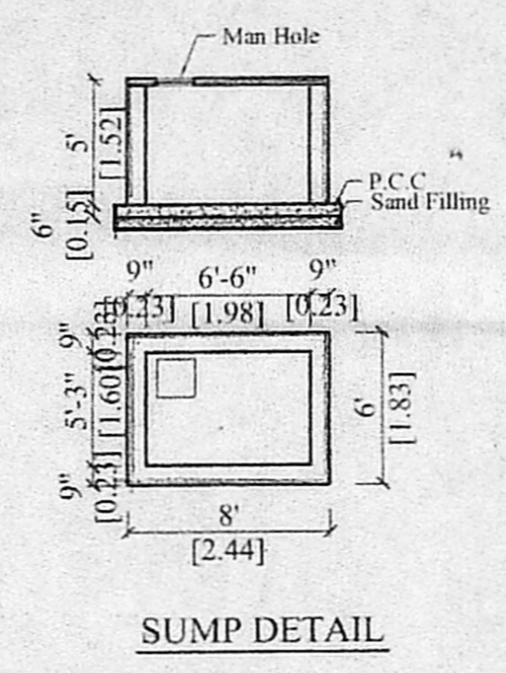


SUMP DETAIL

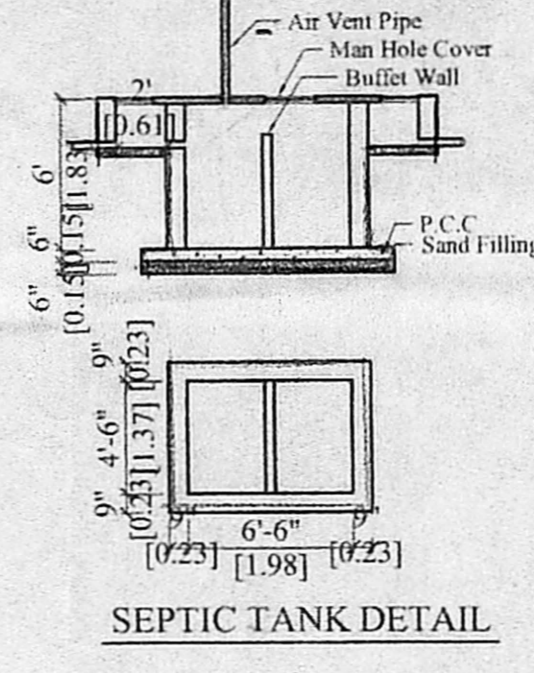


SEPTIC TANK DETAIL

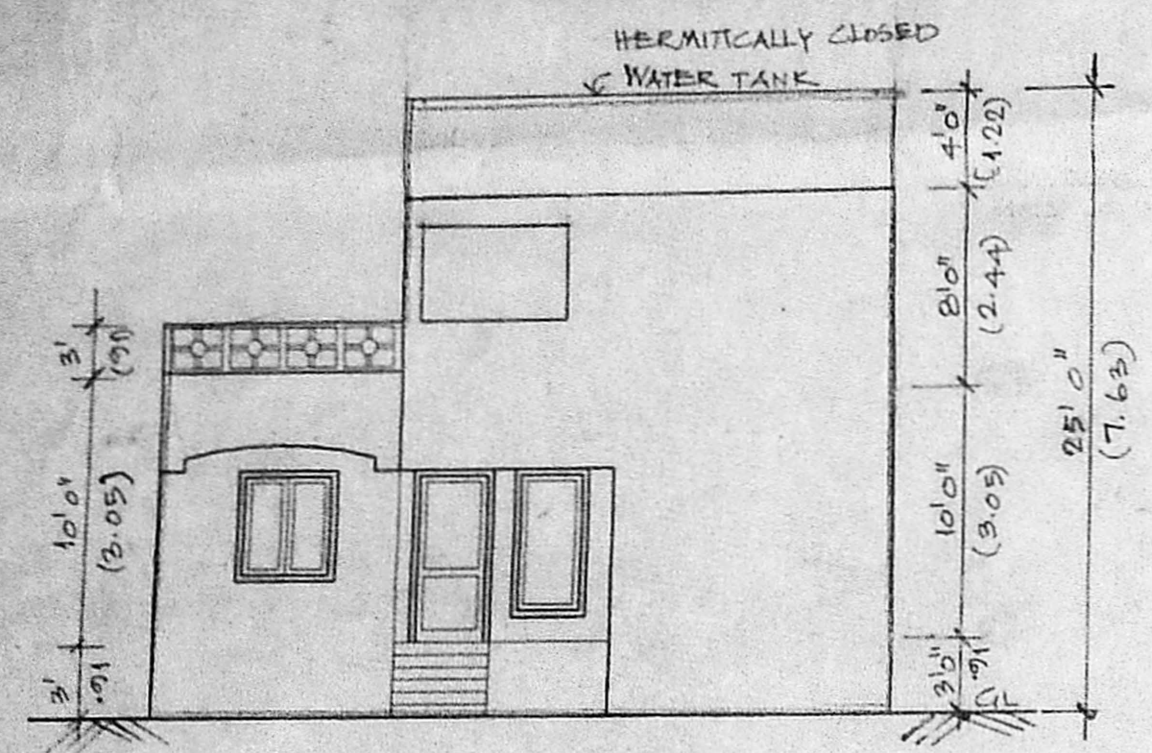


ELEVATION

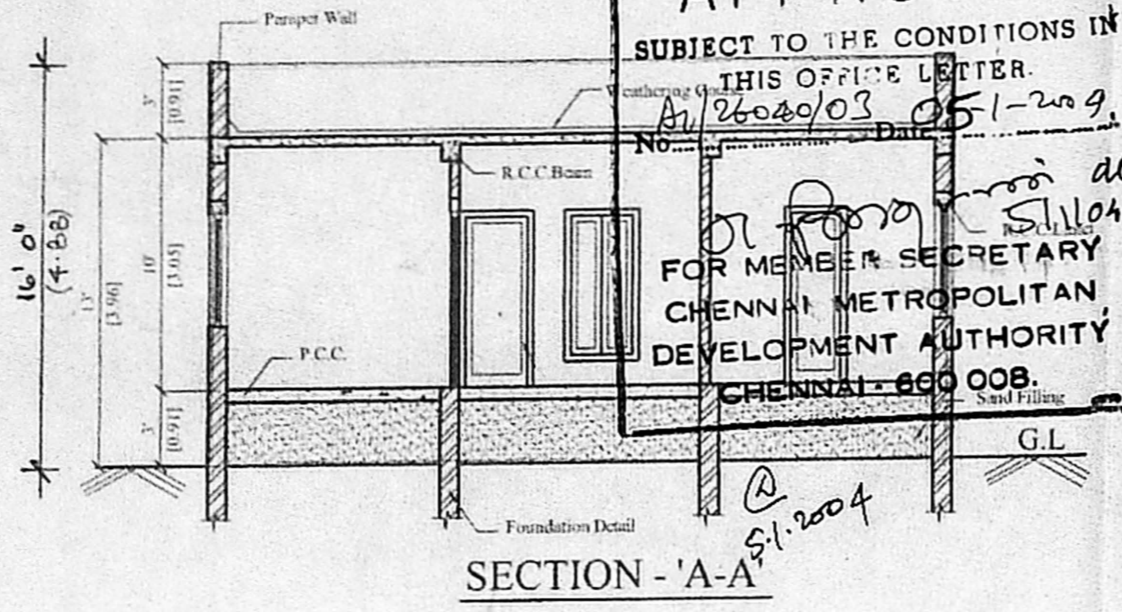


SECTION - 'A-A'

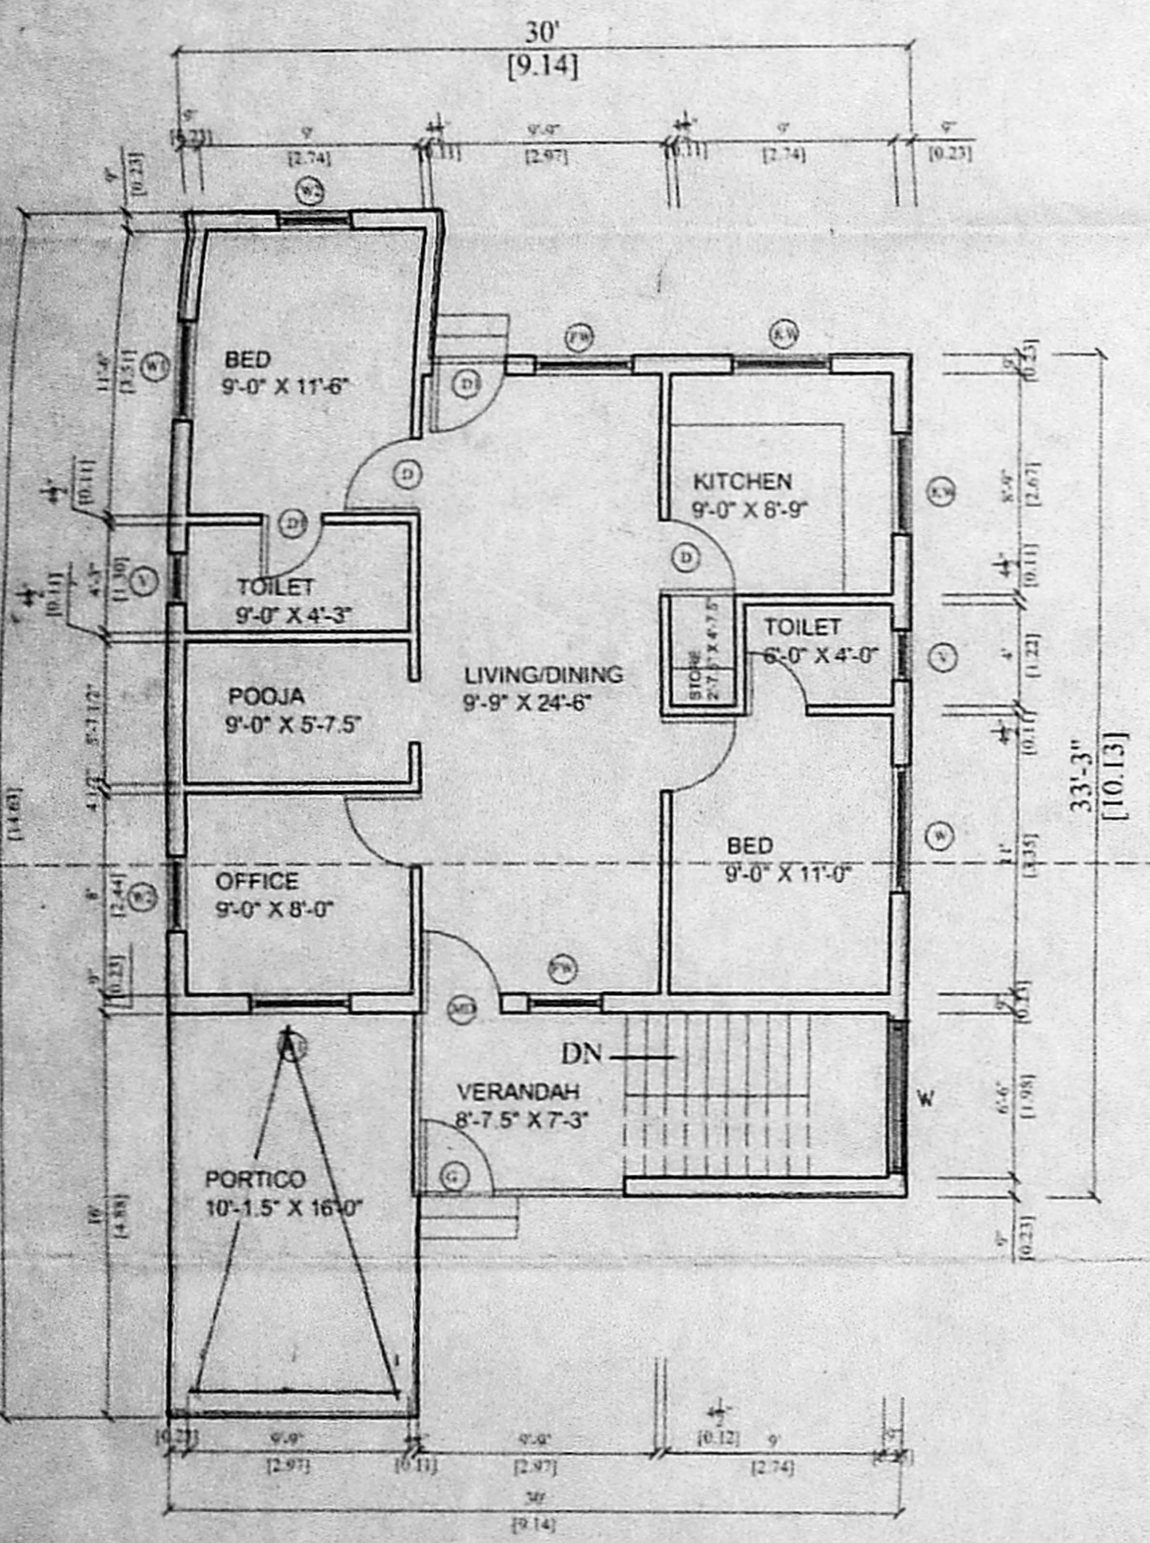

GROUND FLOOR

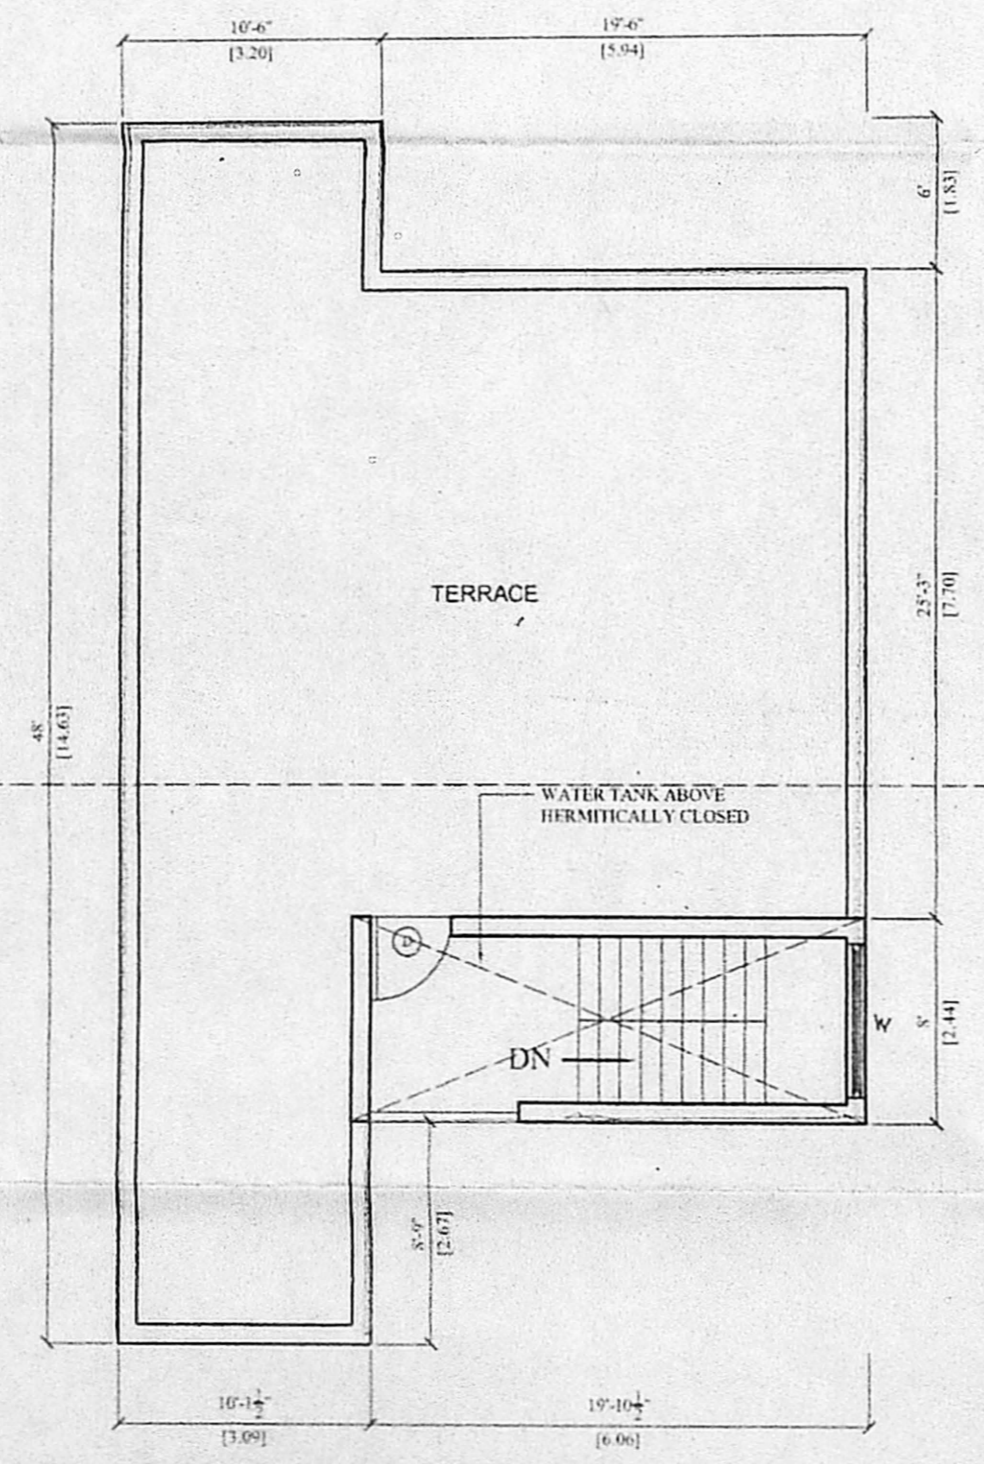

TERRACE FLOOR

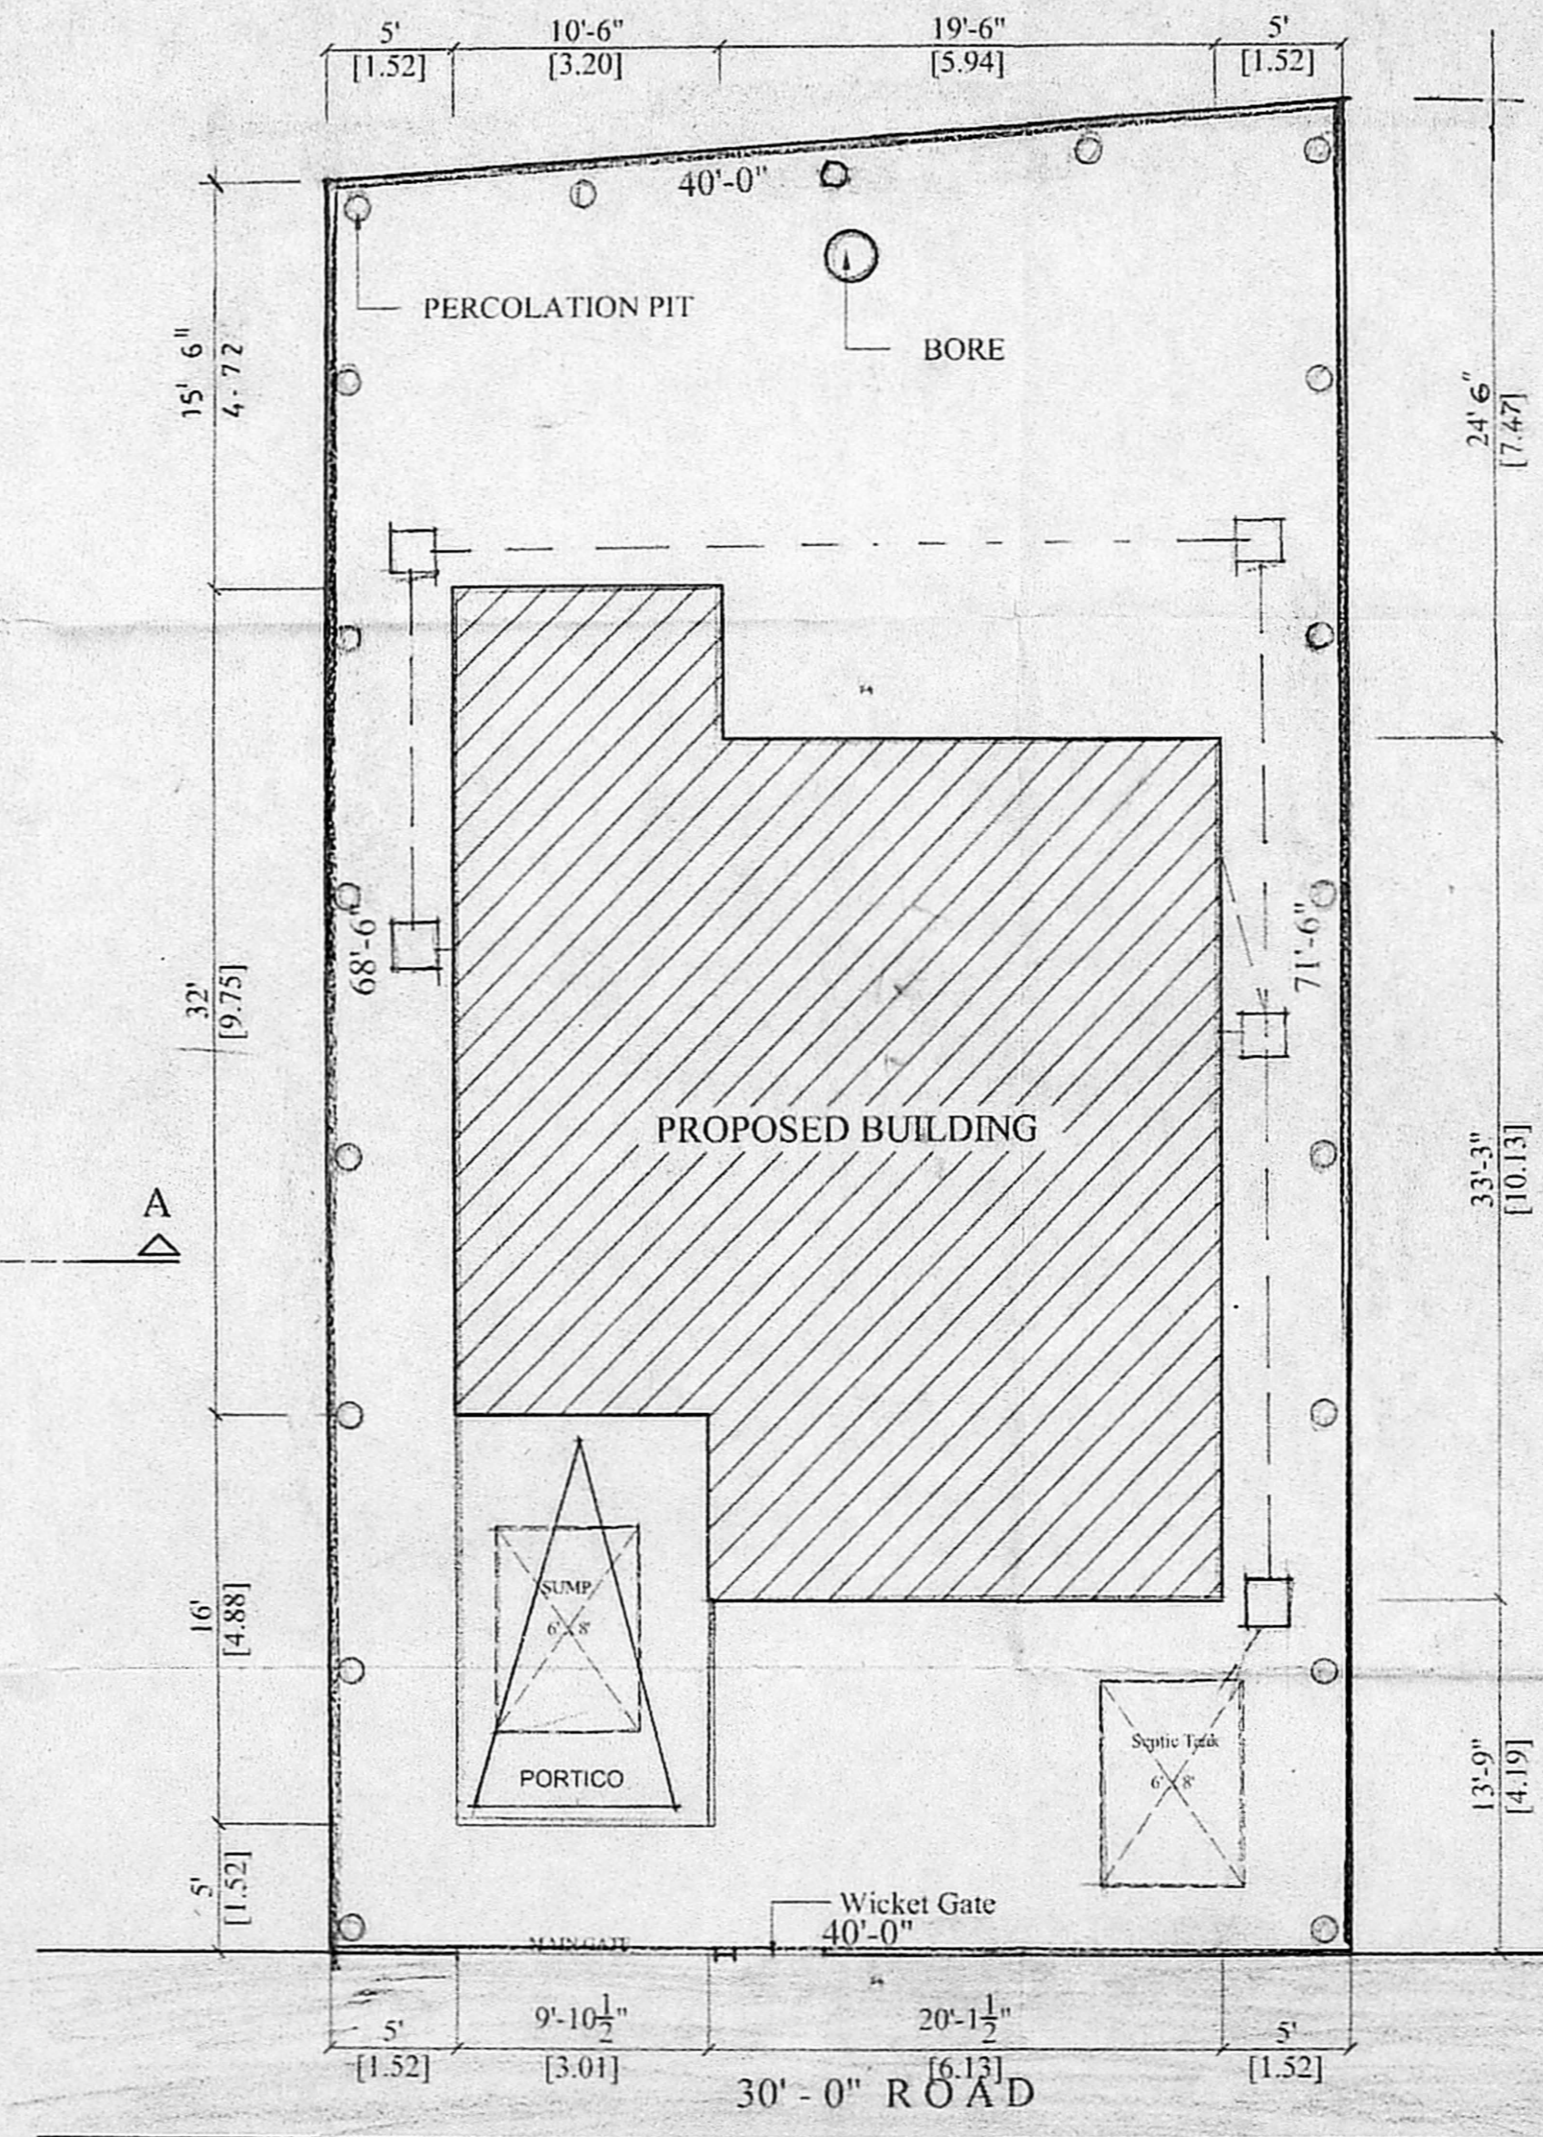

SITE PLAN

PROJECT :
 CMDA "A" CHANNEL
 PLAN SHOWING THE PROPOSED CONSTRUCTION
 OF RESIDENTIAL BUILDING AT PLOT NO: 67
 5th Main Road, No.111
 Kottivakkam Village, Chennai - 600041.
 Tambaram Taluk, Kanchipuram Dist.
 Layout Approved vide L.P.D.M
 D.T.P. No. 135/1975
 For Mr. T.K.KRISHNA MURTHY.

- SPECIFICATION :
1. R.C.C. FOUNDATION
 2. WALLS ARE PLASTERED C.M.1:4
 3. WALLS ARE PAINTED BY CEMENT PAINT
 4. R.C.C. LINTEL OVER OPENINGS.
 5. ALL R.C.C. WORK IN 1:2:4.
 6. WEATHERING COURSE LAID WITH PROPER SLOPE
 7. WOOD WORK IN TEAK & KONGU WOOD.

SCHEDULE OF JOINERY:


MD - MAIN DOOR	3'-3" X 7'-0"	0.99 X 2.10
D - DOOR	3'-0" X 7'-0"	0.91 X 2.10
D1 - DOOR	2'-6" X 7'-0"	0.76 X 2.10
W - WINDOW	6'-0" X 4'-6"	1.83 X 1.37
W2 - DO -	4'-0" X 4'-6"	1.37 X 1.37
W3 - DO -	3'-0" X 4'-6"	0.91 X 1.37
W4 - DO -	2'-6" X 6'-0"	0.76 X 1.83
KW - Kitchen Window	4'-0" X 3'-0"	1.20 X 0.91
V - VENTILATOR	2'-0" X 2'-0"	0.60 X 0.60

STAIRCASE
 TREAD - 10 1/2"
 RISER - 6"
 WIDTH - 3' 3"

AREA STATEMENT:

PLOT AREA	2800 Sq.ft.	260 Sqm.
GROUND FLOOR	1149 Sq.ft.	107 Sqm.
HEAD ROOM	165 Sq.ft.	15 Sqm.
TOTAL AREA	1314 Sq.ft.	122 Sqm.

F.S.I - 0.47 PLOT COVERAGE - 41 %

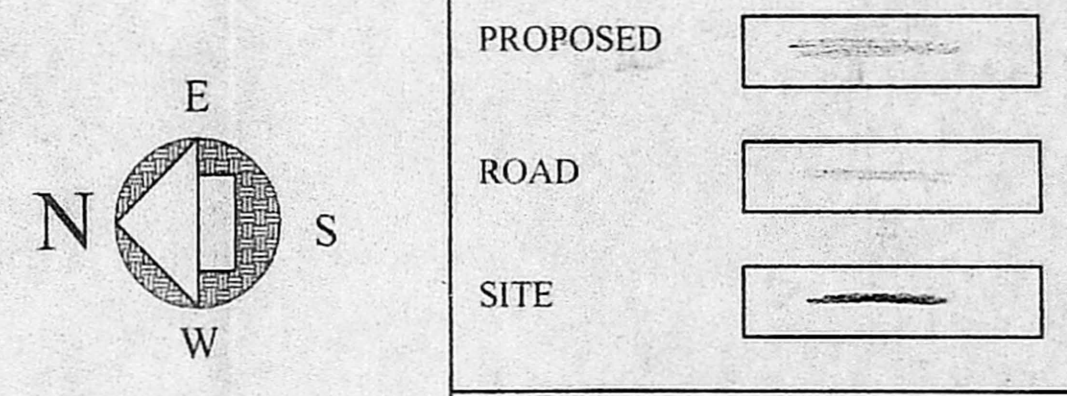

SCALE 1" = 8'0" (1:100)
 ALL DIMENSIONS ARE IN FEET AND METRIC UNITS.

OWNER SIGNATURE:
 T.K. Krishna Murthy

LICENCED SURVEYOR :
 C. Manogaran
 Licensed Surveyor
 ALANDUR MUNICIPALITY
 Head Office: Res: Ph: 2365628
 Gowri Enterprises
 5/132, Manimegalai Street
 Vandalur, (Oteri Extension)
 CHENNAI - 600 048