

SPECIFICATION
C.No. A/26043/03

1. SAND FILLING IN FOUNDATION
2. P.C.C. 1:4:8 IN FOUNDATION
3. BRICK WORK IN CEMENT MORTAR 1:5 MIX
4. PLASTERING IN CEMENT MORTAR 1:5
5. MOSAIC FLOORING
6. STANDARD WEATHERING COURSE

26/03/03
26/03/03
D.P.

PLAN SHOWING THE PROPOSED CONSTRUCTION OF RESIDENTIAL BUILDING AT PLOT NO:213 S.NO:51/9A1C, CLRI STAFF CO-OPERATIVE HOUSE BUILDING SOCIETY LTD., CLRI NAGAR, NEELANKARAI VILLAGE

SCALE ; 1"=8'0"
NOTE: VACCANT LAND APPROVED VIDE LETTER NO: REG/L3/20893/99 DT: 9/10/2001, REG.. PERMIT NO: R.P/L0/105/2001 DT: 9/10/2001

JOINERY SCHEDULE

TYPE	SIZE	DESCRIPTION
D	3'3" X 7'0"	DOOR
D1	3'0" X 7'0"	DOOR
D2	2'6" X 7'0"	DOOR
W	6'0" X 4'6"	WINDOW
W1	2'0" X 4'8"	WINDOW
V	2'0" X 2'0"	VENTILATOR





AREA STATEMENT

	SQ.FT	SQ.M
PLOT AREA	2,346.00	218.03
PRO. G.FLOOR AREA	779.00	72.40
TOTAL FLOOR AREA	779.00	72.40
PLOT COVERAGE	33.21%	
F.S.I	0.33	


COLOUR INDEX

PROPOSED ROAD	
SITE BOUNDRY	


OWNER: *B. Nasreen Begum*
K. VELAYUDAM, D.C.E.,
Class II Licensed Surveyor No. 942
Corporation of Chennai
4/224, 1st St., Sri Balaji Nagar,
Mettukuppam, Chennai - 600 096.
24963895
LICENSED SURVEYOR

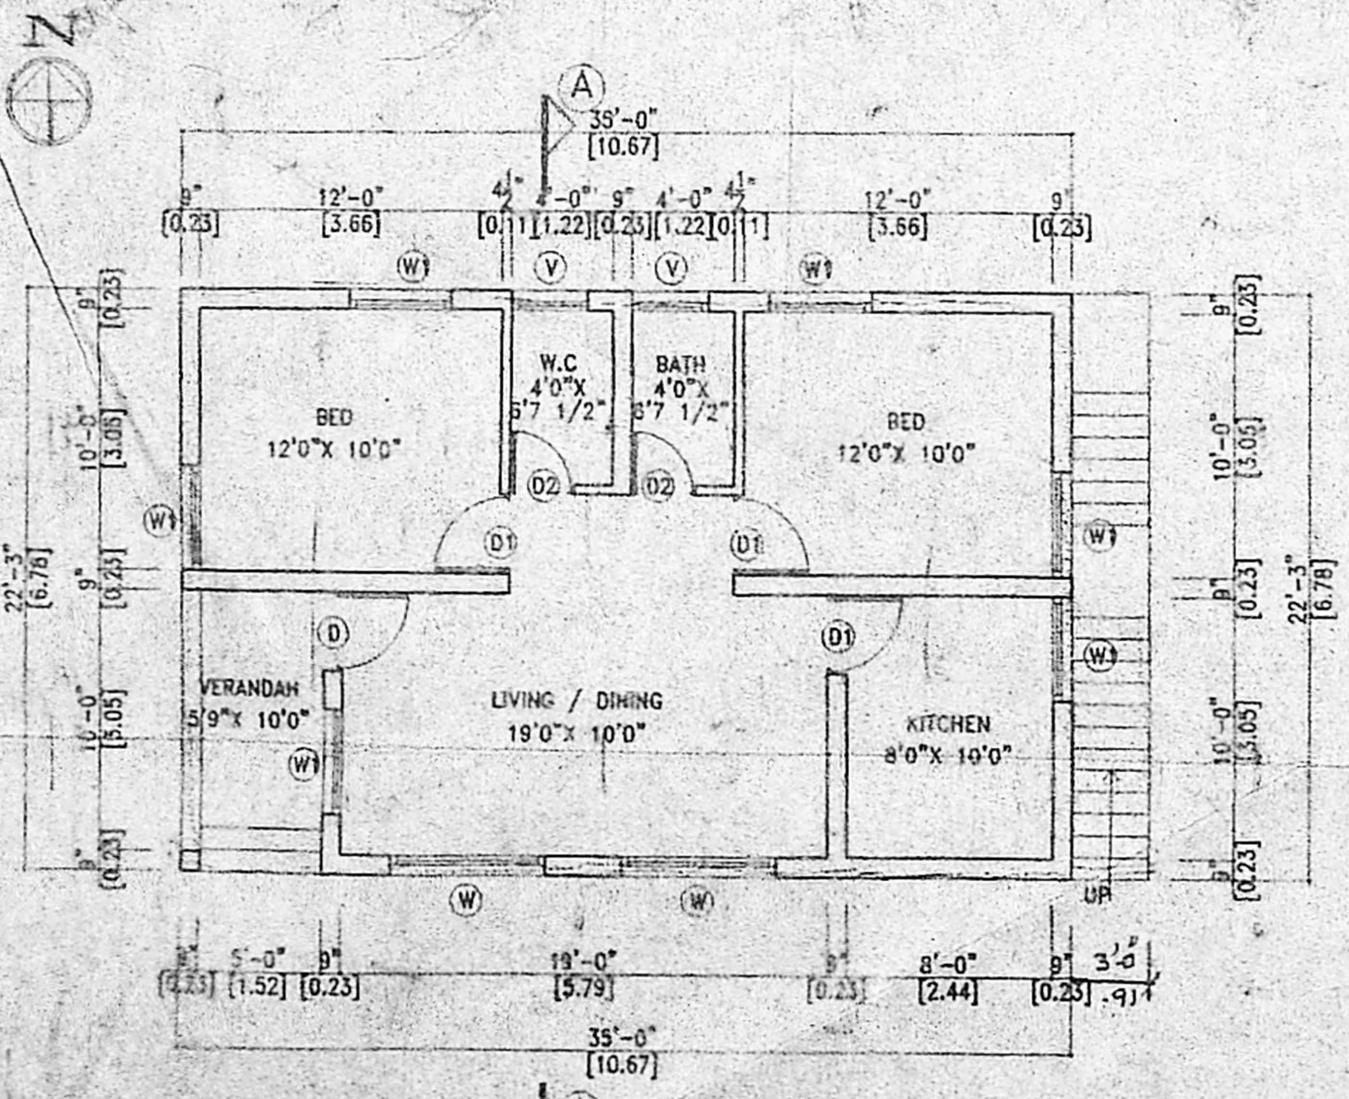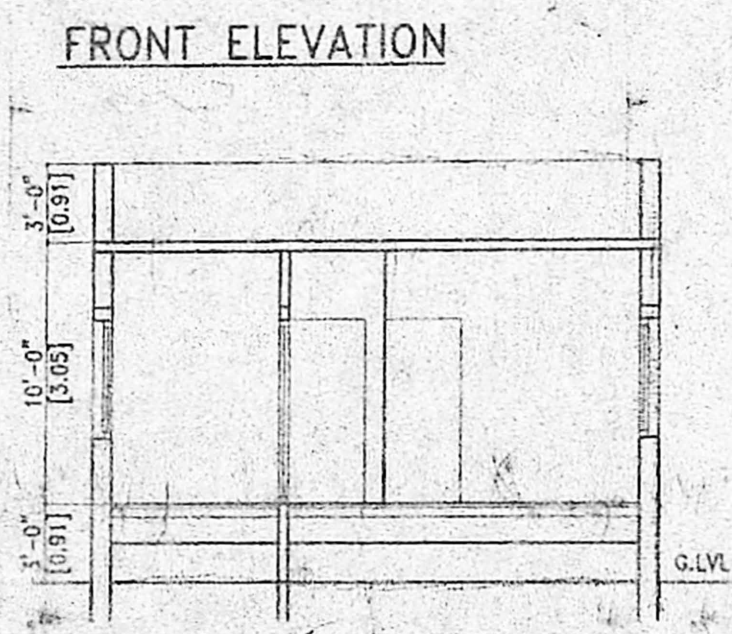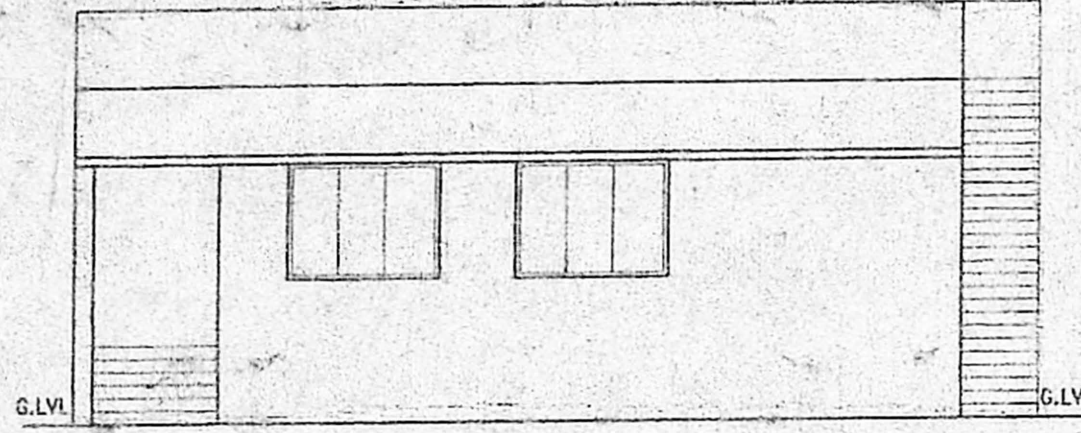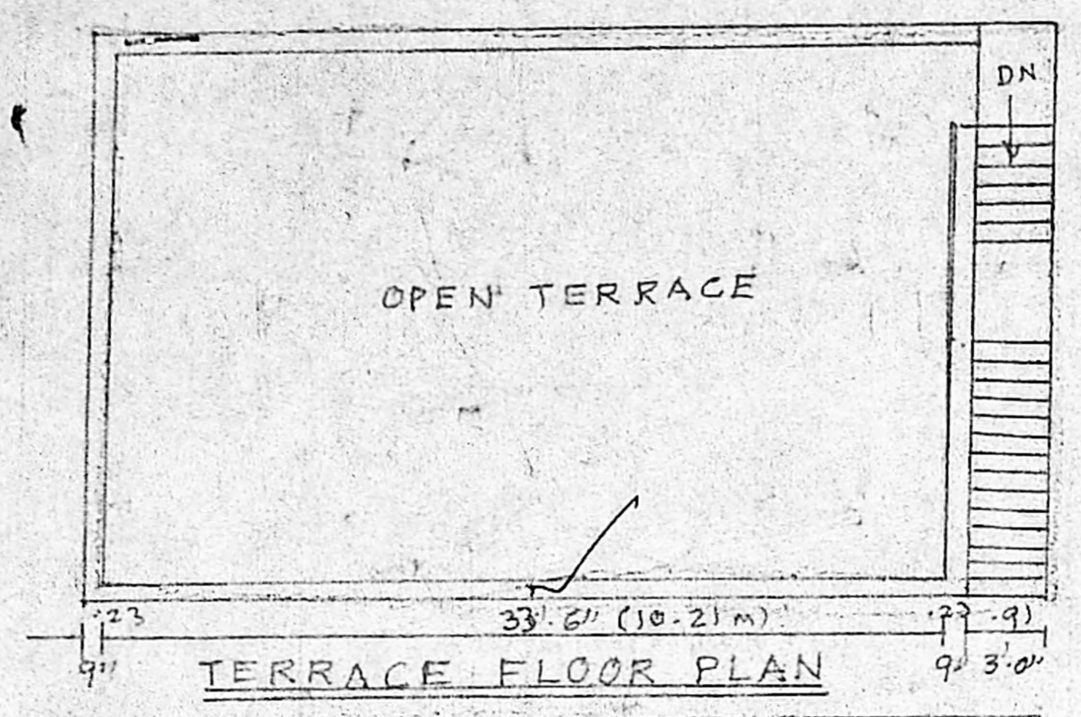


GROUND FLOOR PLAN

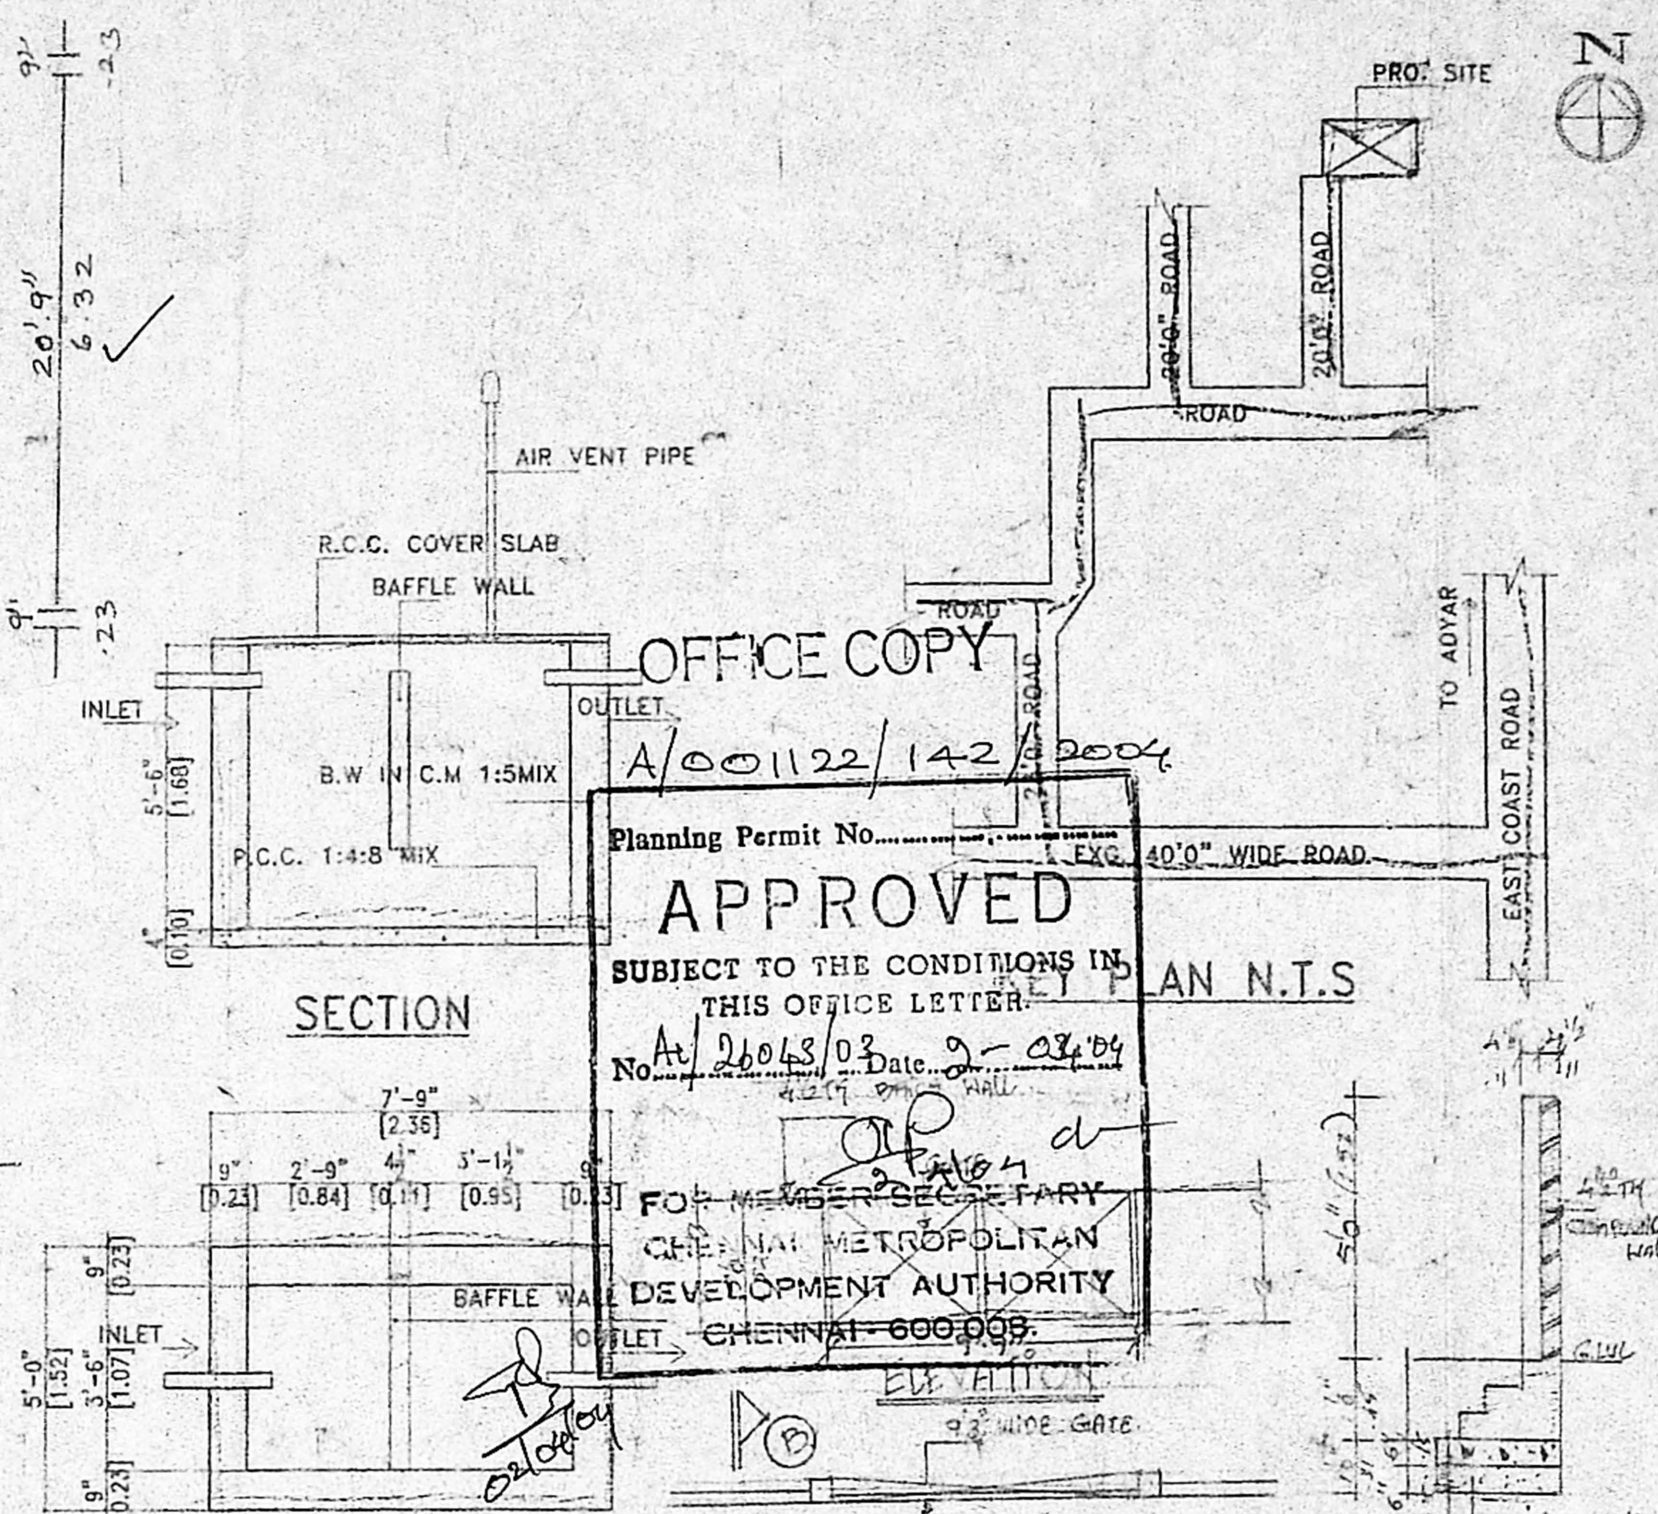


DETAIL OF SEPTIC TANK

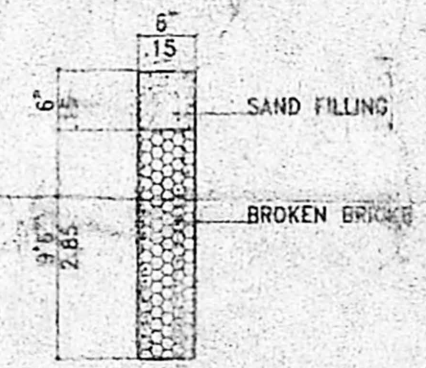

PERCOLATION PIT

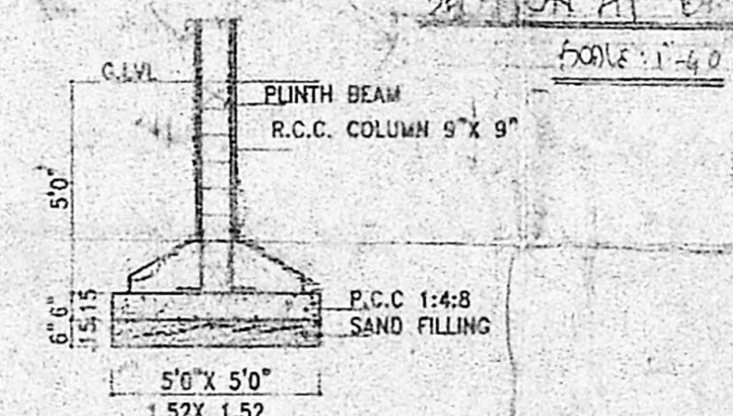

FOUNDATION DETAIL

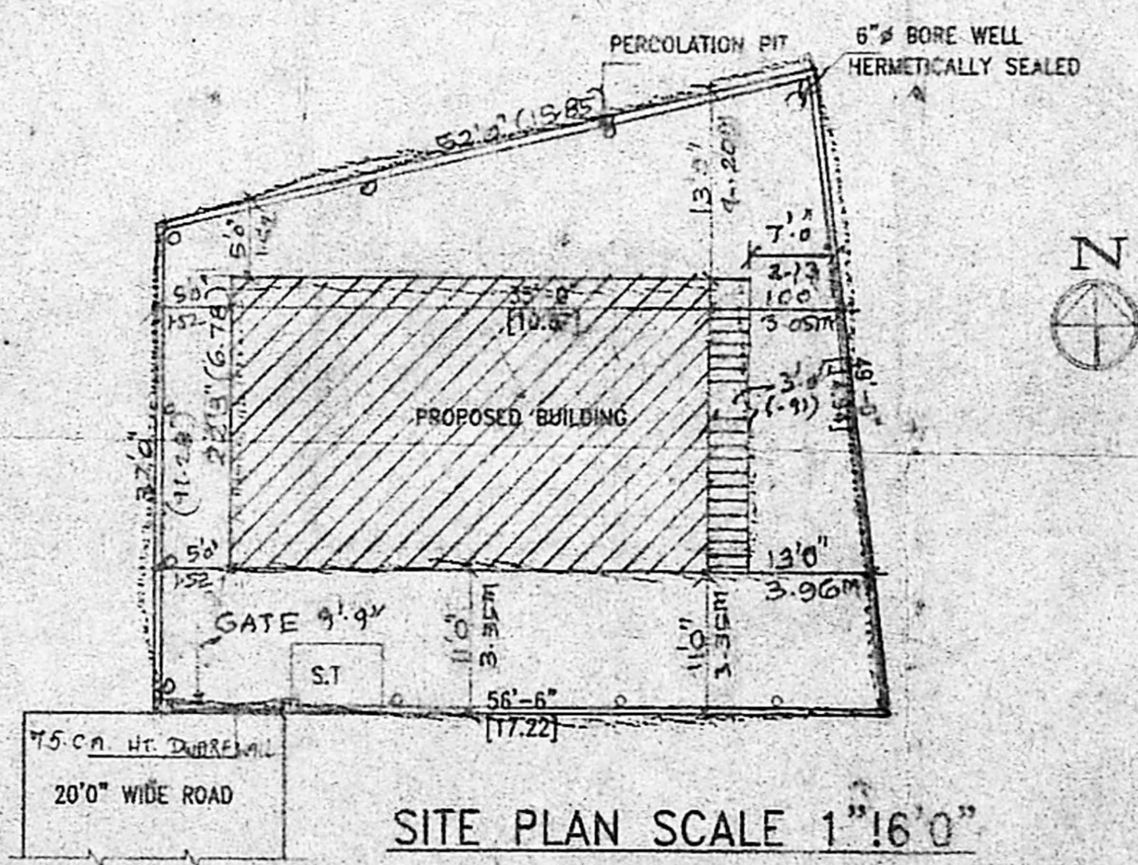

SITE PLAN SCALE 1"=16'0"

OFFICE COPY
A/001122/142/2004
Planning Permit No.
APPROVED
SUBJECT TO THE CONDITIONS IN THIS OFFICE LETTER.
No. A/26043/03 Date 2-03-04
FOR MEMBER SECRETARY
CHENNAI METROPOLITAN
DEVELOPMENT AUTHORITY
CHENNAI - 600 009