



FRONT ELEVATION

SECTION ON AB

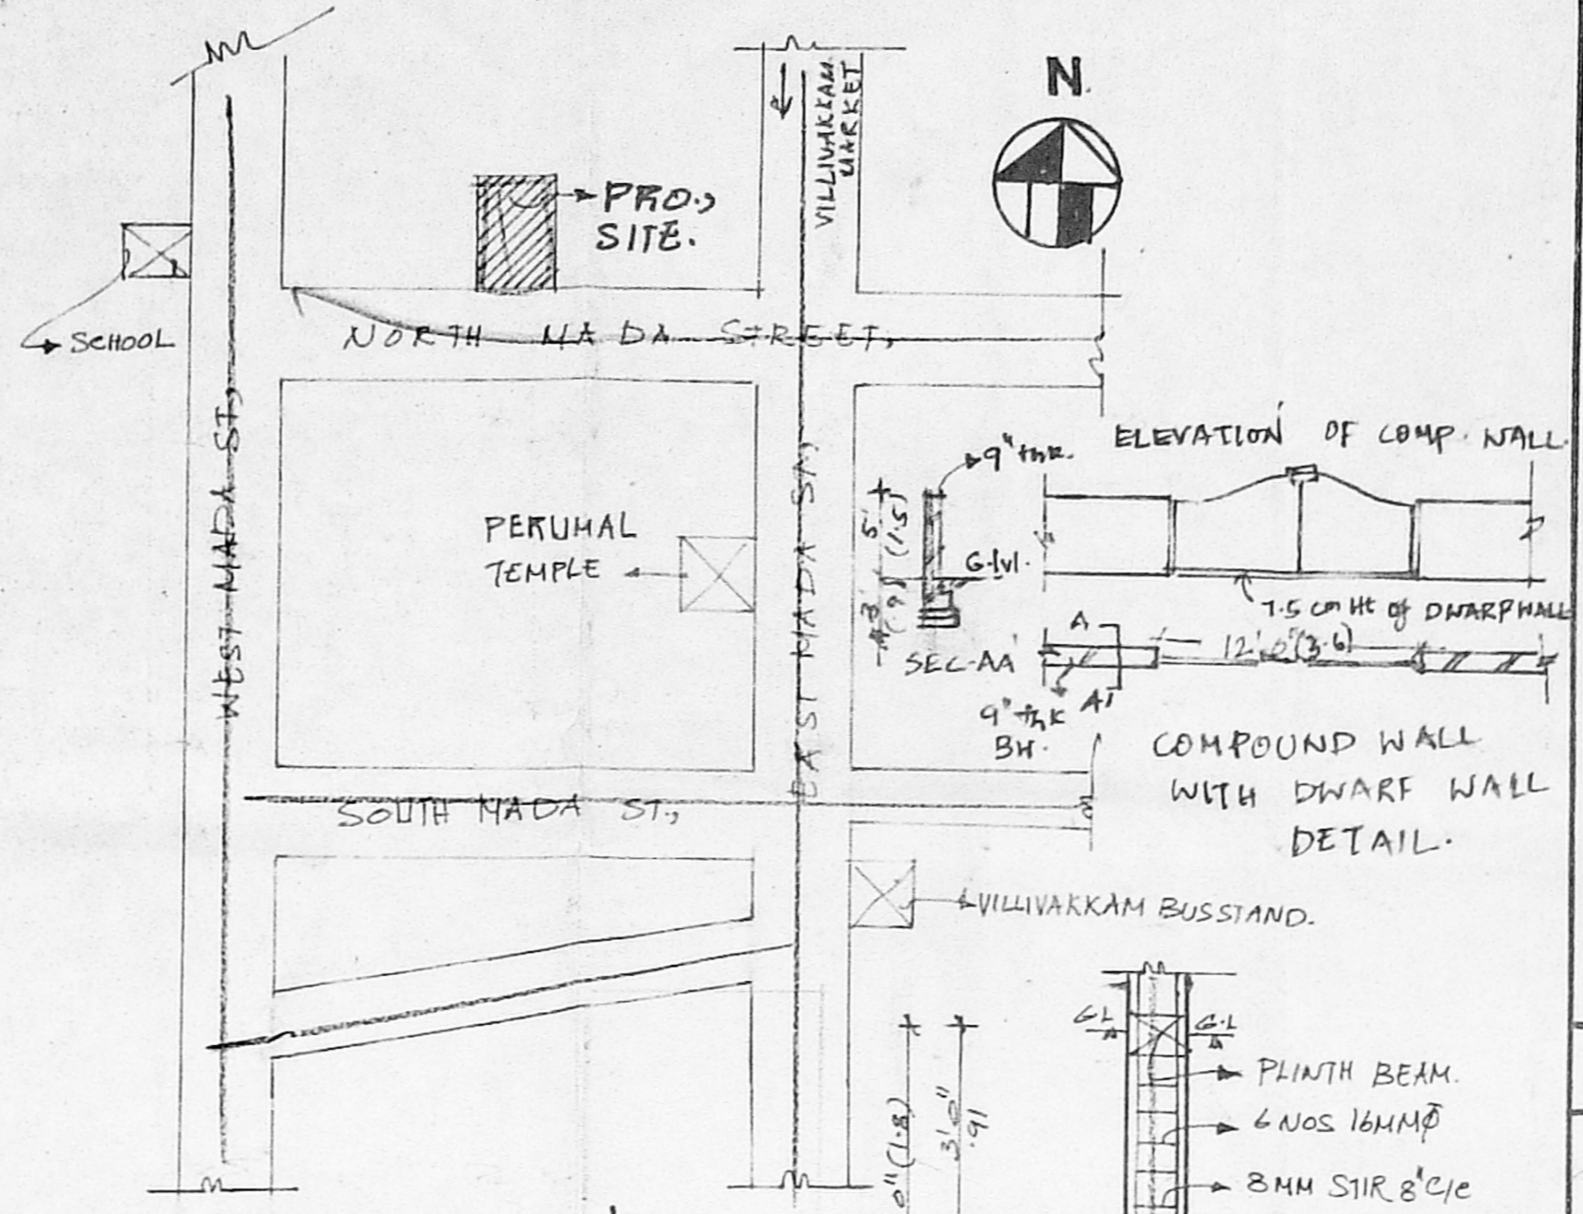

KEY PLAN (NOT TO SCALE)


FOUNDATION DETAIL

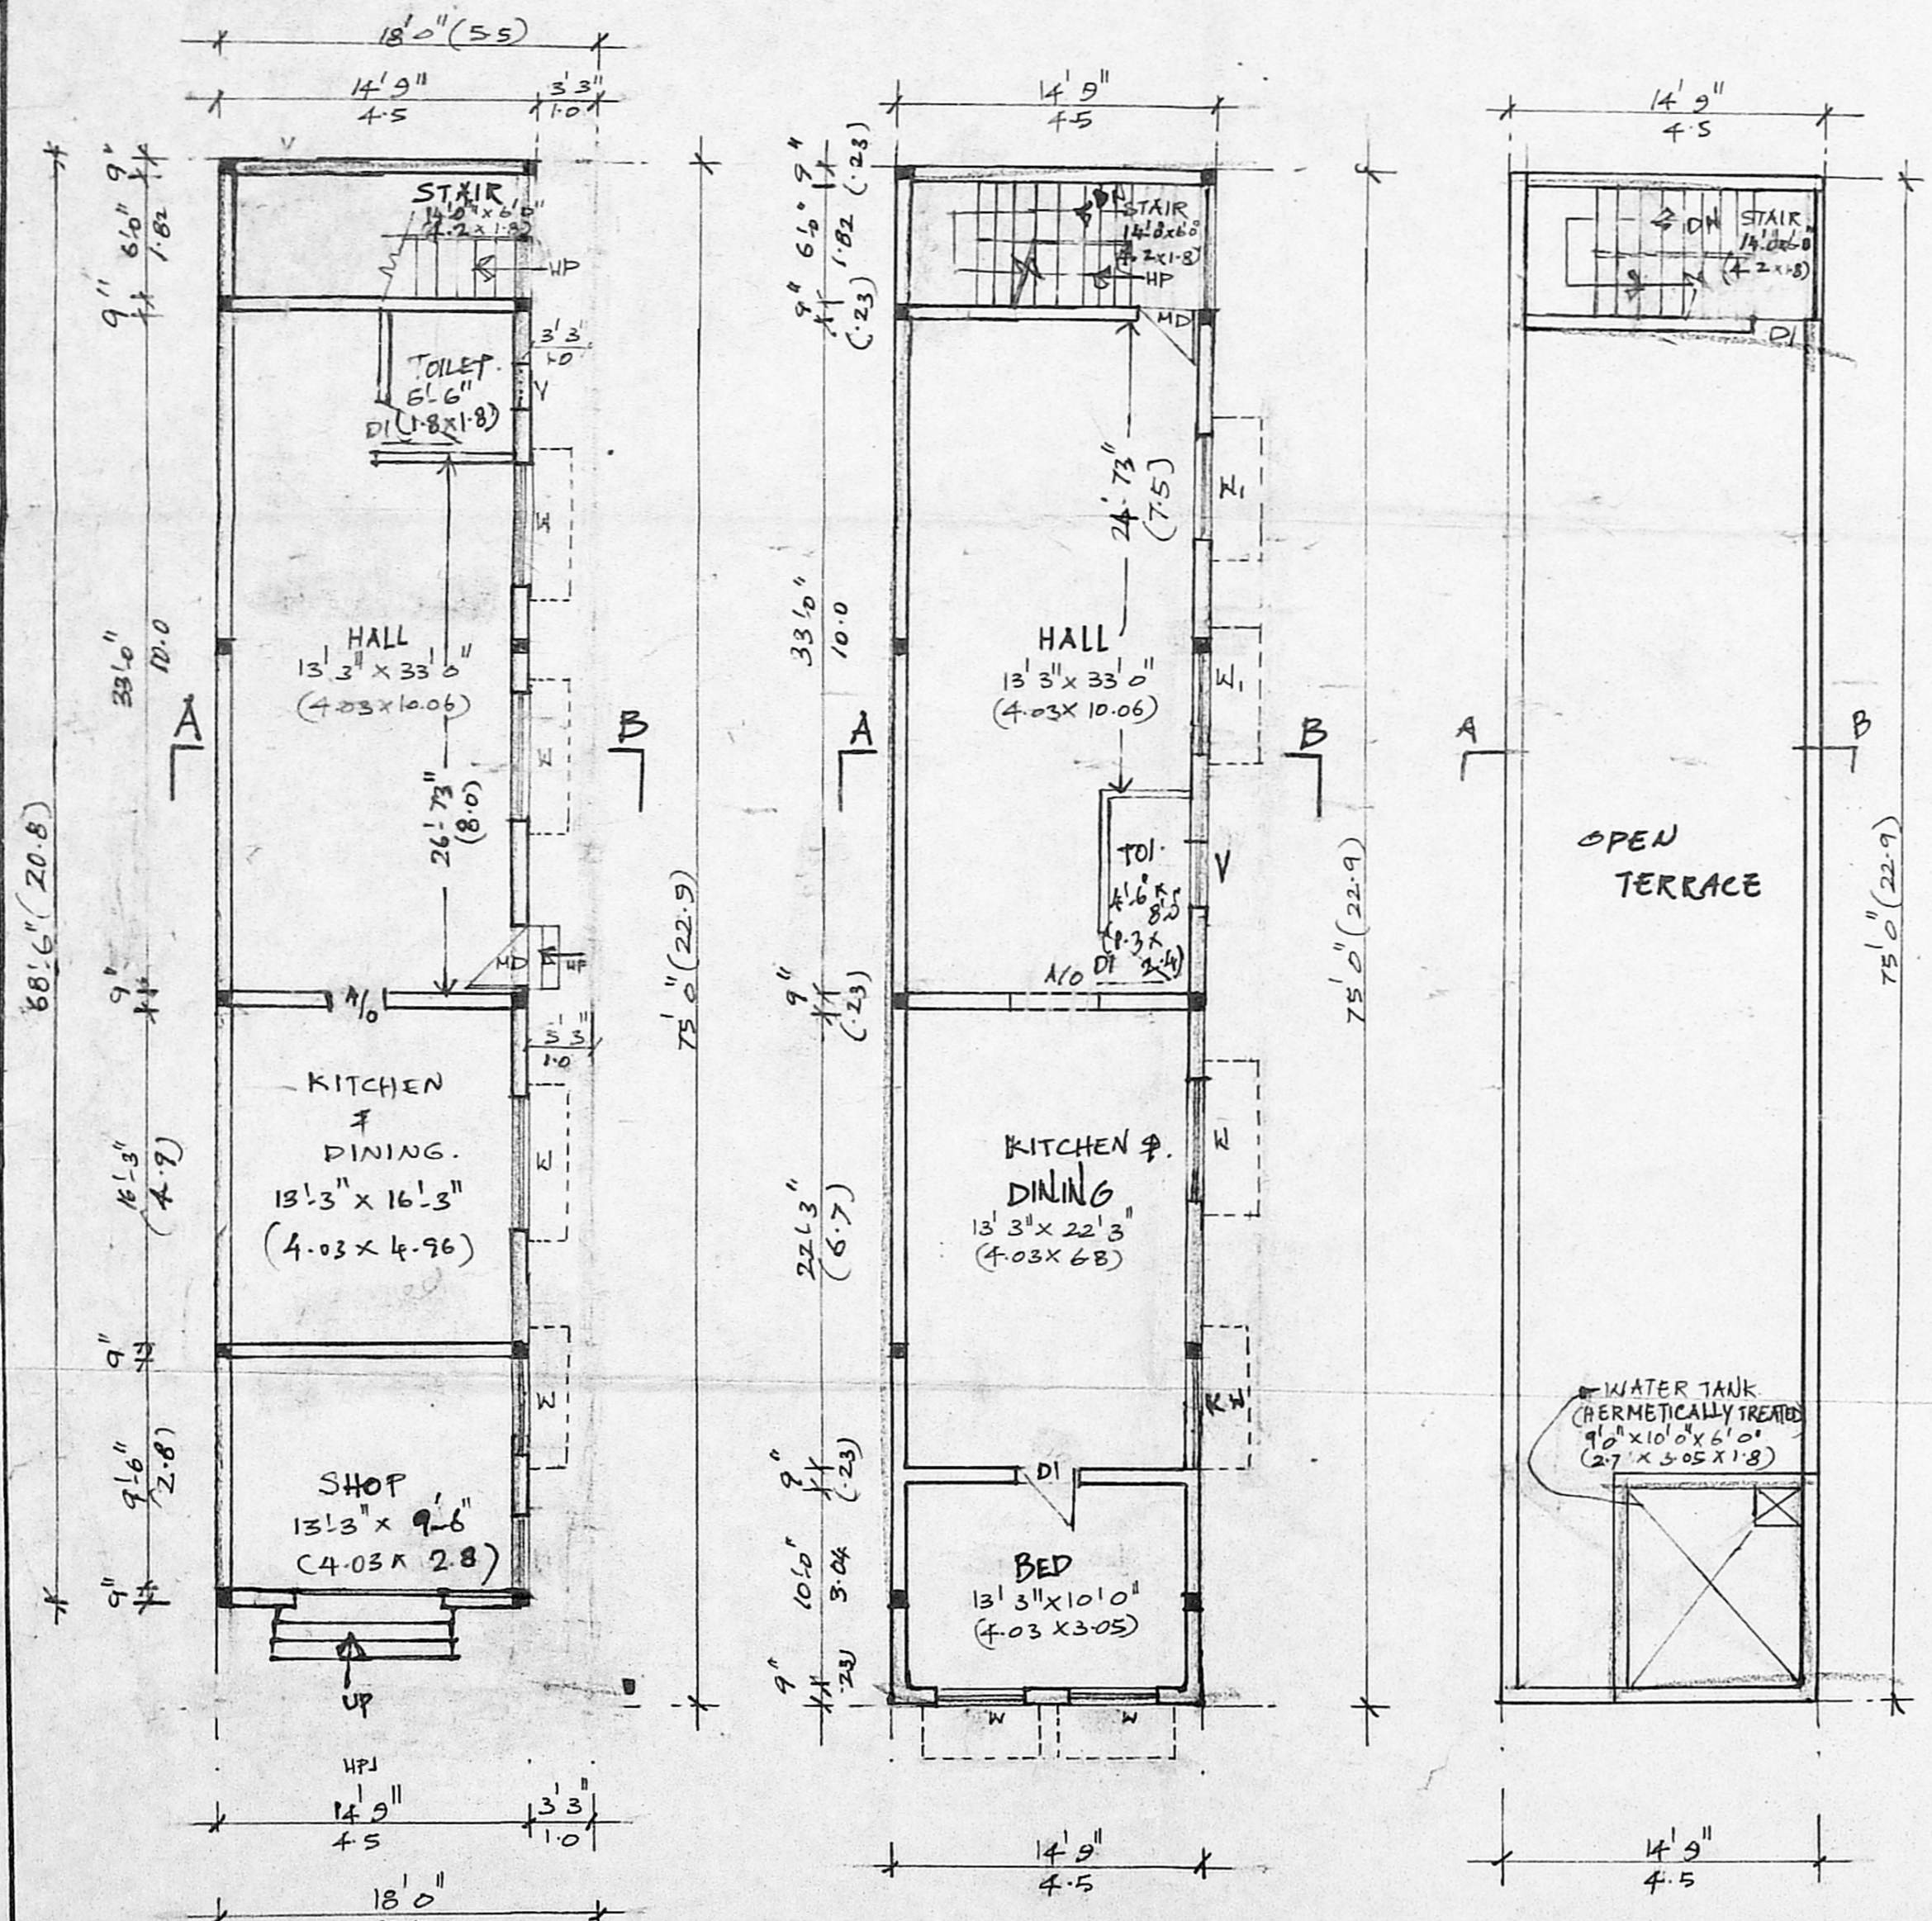


GROUND FLOOR PLAN

FIRST FLOOR PLAN

TERRACE FLOOR PLAN

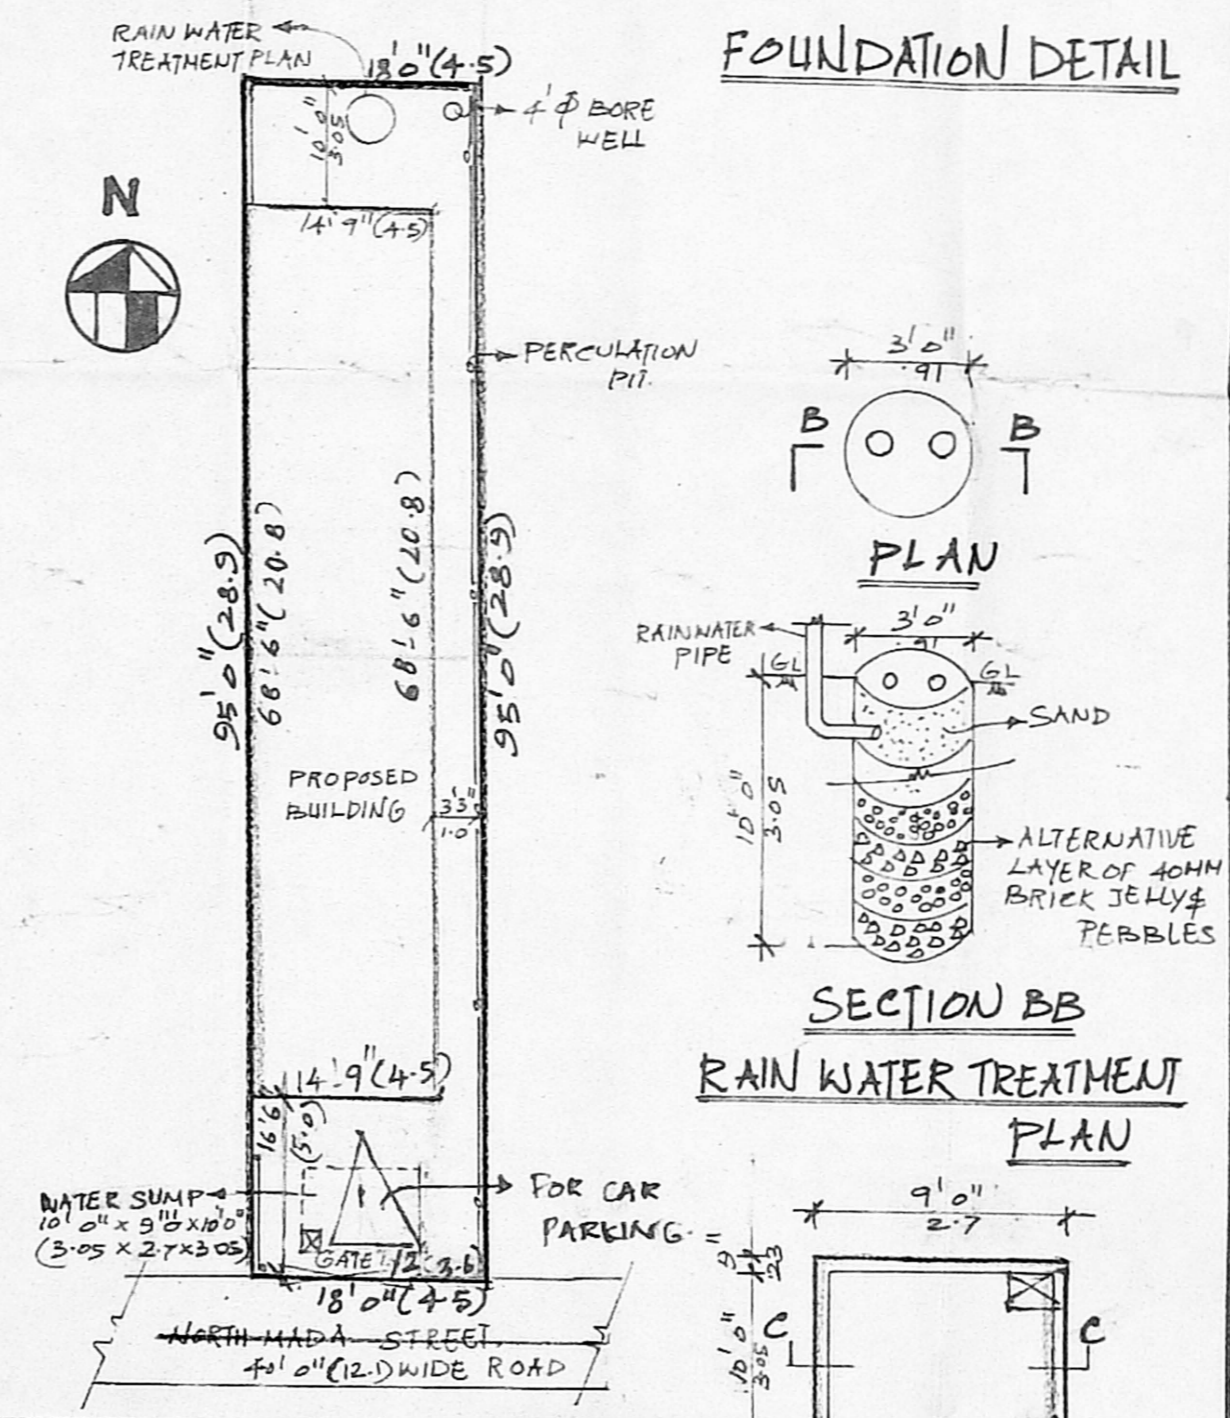

SECTION BB RAIN WATER TREATMENT PLAN

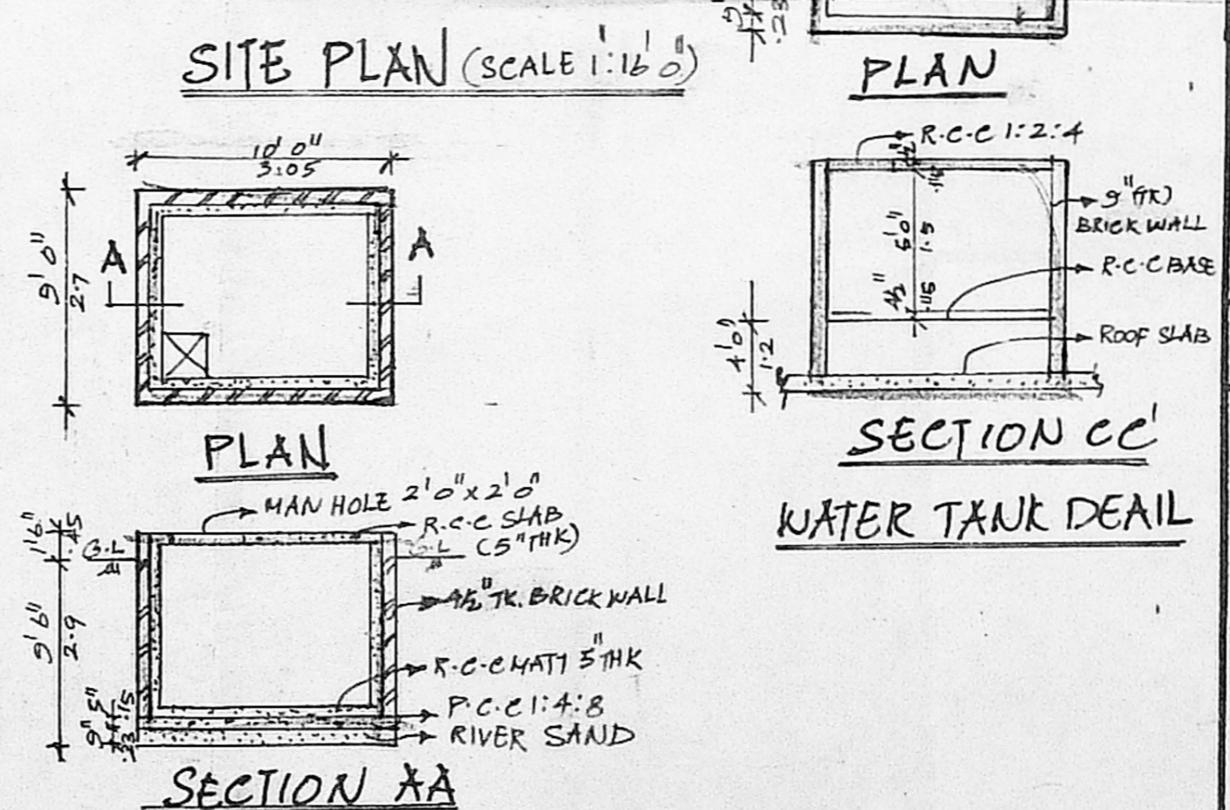

SITE PLAN (SCALE 1:160)

PLAN

SECTION AA

WATER SUMP DETAIL

PLAN SHOWING THE PROPOSED RESIDENCE AT CMDA CHANNEL AT DOOR NO. 6, NORTH MADA STREET, KONNUR VILLAGE, CHENNAI 49. R.S. No: 348, ZONE No. IV DIV. No: 63.

APPROVED
 SUBJECT TO THE CONDITIONS IN THIS OFFICE LETTER.
 No. 26563/03/31/42/0
 31-12-03
 FOR MEMBER SECRETARY
 CHENNAI METROPOLITAN DEVELOPMENT AUTHORITY
 CHENNAI - 600 008.

Scrutiny Plan
 P. A. I.
 11/12/2003
 Revised Plan
 11/12/2003
 D.P.

AREA STATEMENT	SQ. FT	SQ. M
PLOT AREA	1770.00	158.92
GROUND FLOOR AREA	1010.0	93.86
FIRST FLOOR AREA	1106.25	102.81
TOTAL AREA	2116.25	196.67
PLOT COVERAGE	59%	
F.S.I.	1.23	

SCHEDULE OF JOINERY			
MD	MAIN DOOR	3'0" x 7'0"	1.00 x 2.13
DI	DOOR	2'6" x 7'0"	7.62 x 2.13
R.S	ROLLING SHUTTER	8'0" x 7'0"	2.44 x 2.13
K	WINDOW	6'0" x 4'6"	1.83 x 1.37
W	"	5'0" x 4'6"	1.52 x 1.37
K/W	KITCHEN WINDOW	4'0" x 4'6"	1.22 x 1.37
V	VENTILATOR	2'0" x 3'0"	0.61 x 0.91

LEGEND	
PROPOSED	—
ROAD	==
BOUNDARY	---

OWNER'S SIGNATURE

SCALE 1"=8'0"

(Signature)
 D. Suresh Babu, P. Arch., M.C.A.
 CONSULTING ARCHITECT
 CHENNAI CORPORATION LICENSE SURVEYOR,
 R. A. No. 57, CA/99/25300
 No. 128, VELLALA STREET,
 PURASAWALKAM, CHENNAI - 600 084,
 6428696

LICENSED SURVEYOR