



SECTION A-A

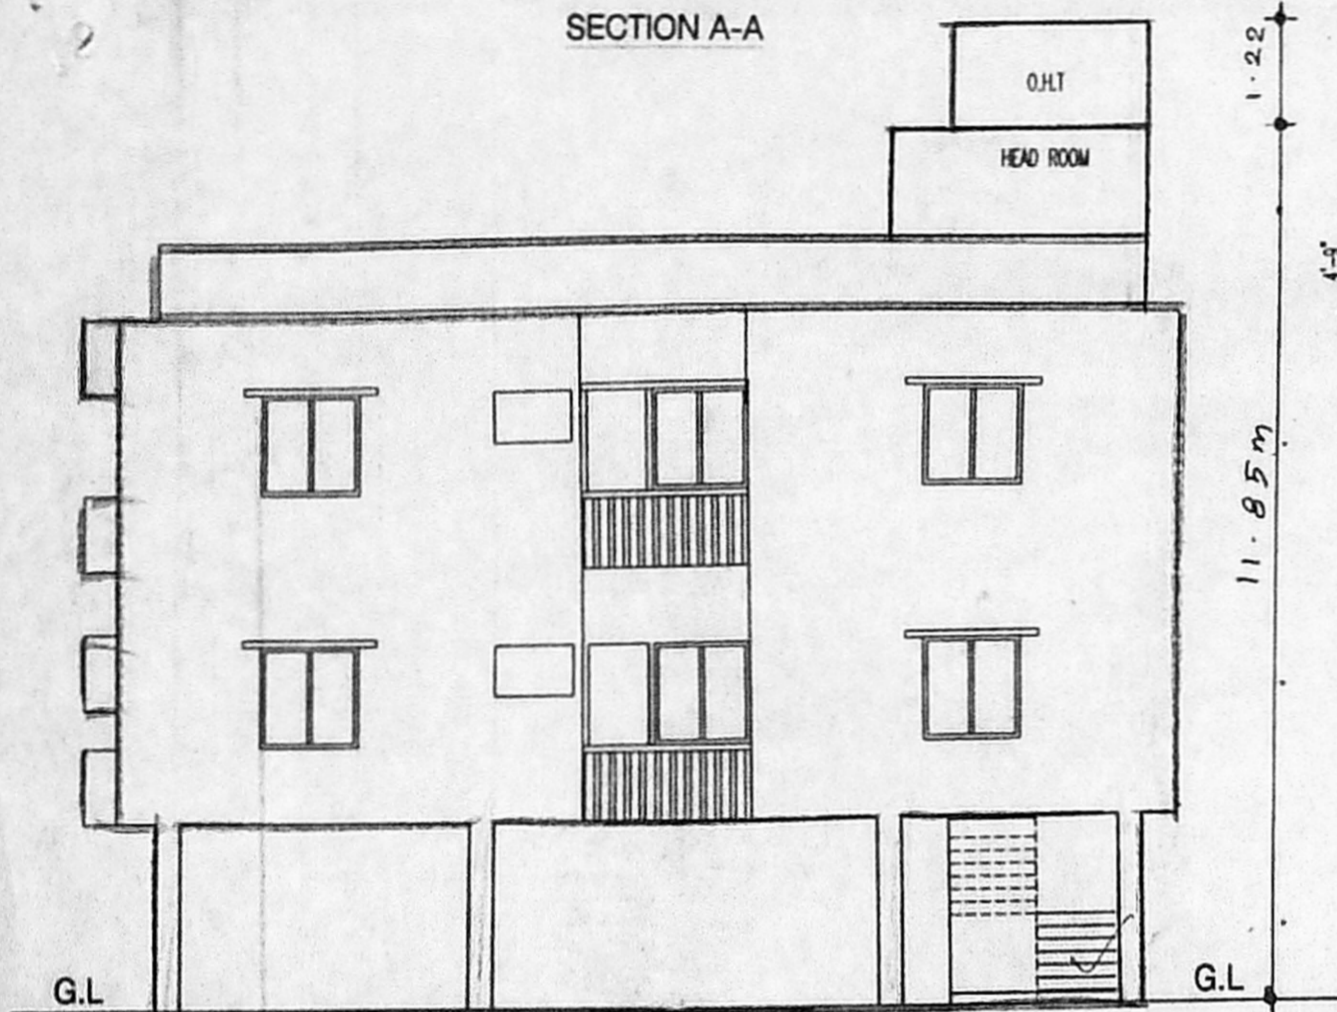


ELEVATION

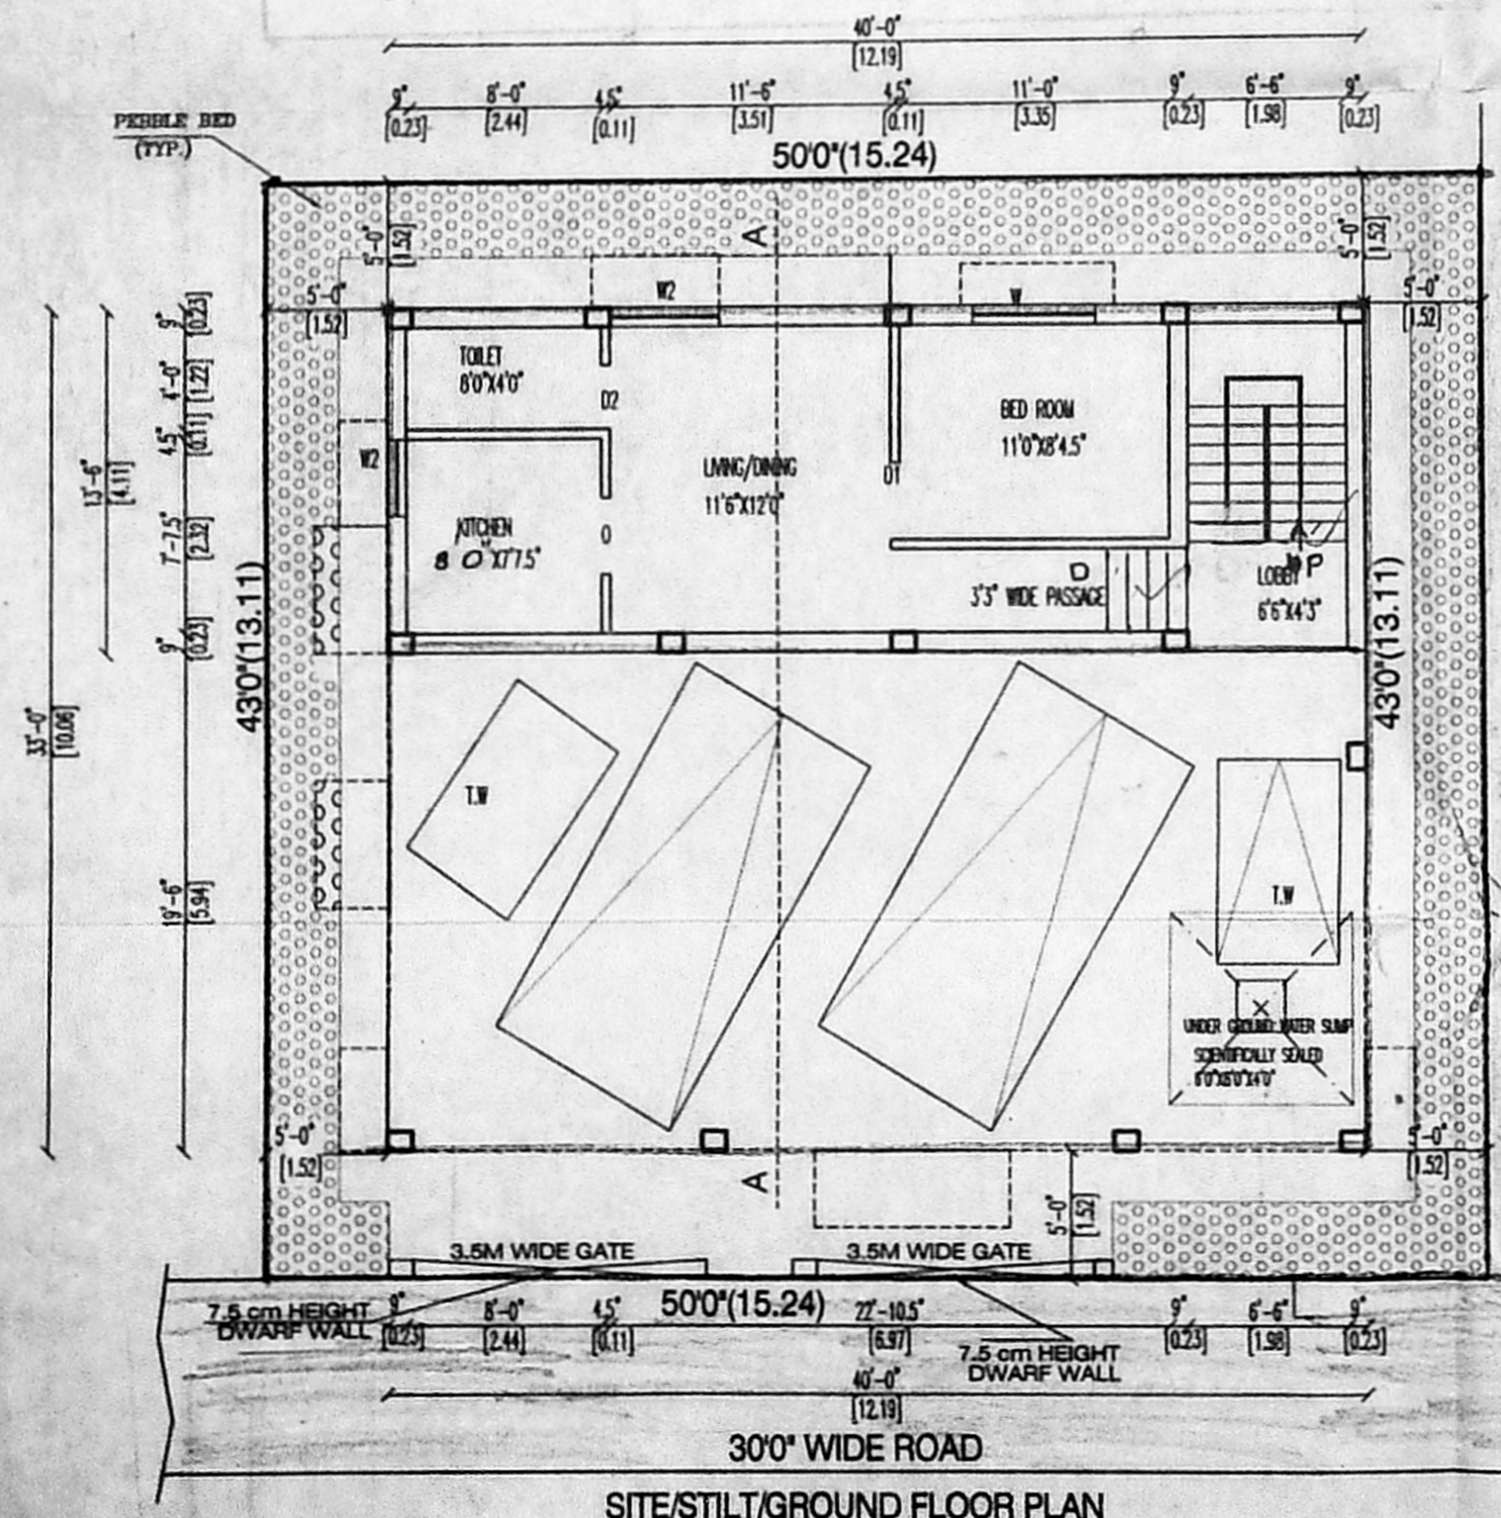


SITE/STILT/GROUND FLOOR PLAN



COMPOUND WALL PLAN

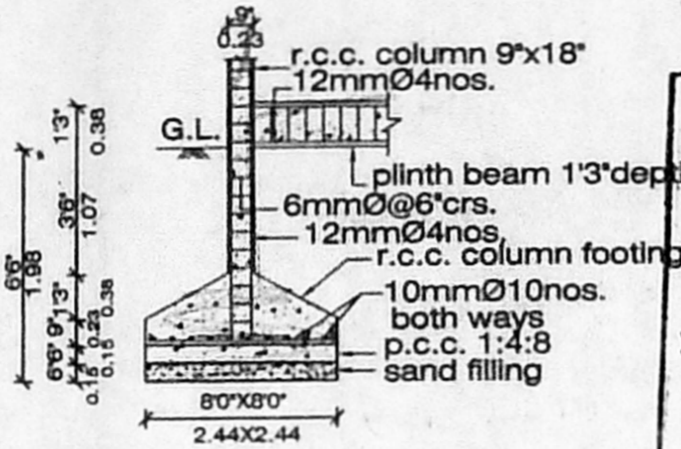


SECTION-R.C.C. COLUMN

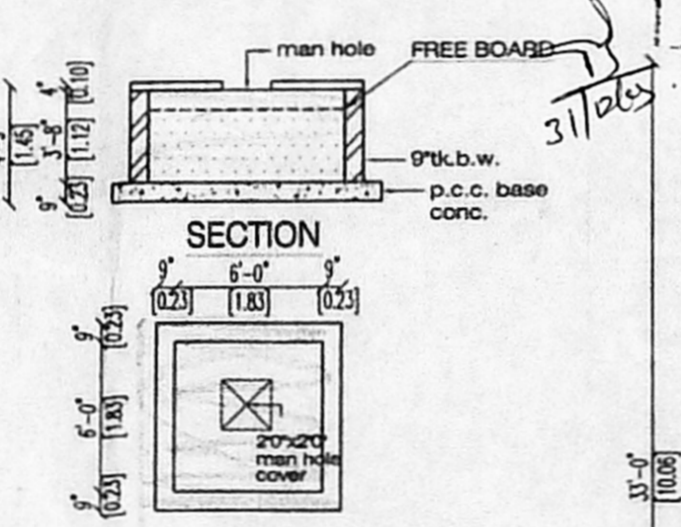


SECTION




PLAN

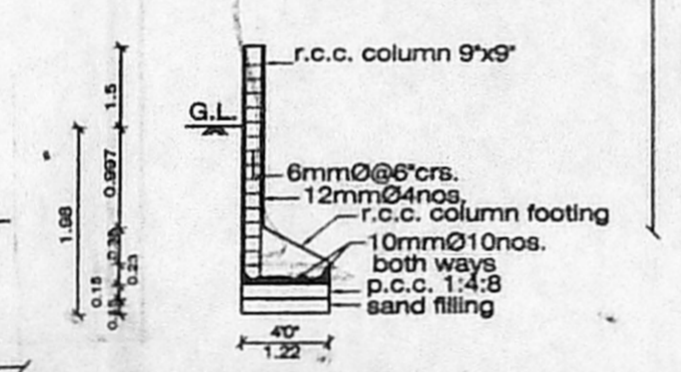


SUMP DETAILS

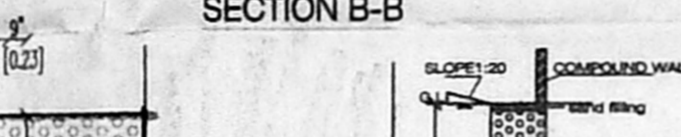

SECTION B-B

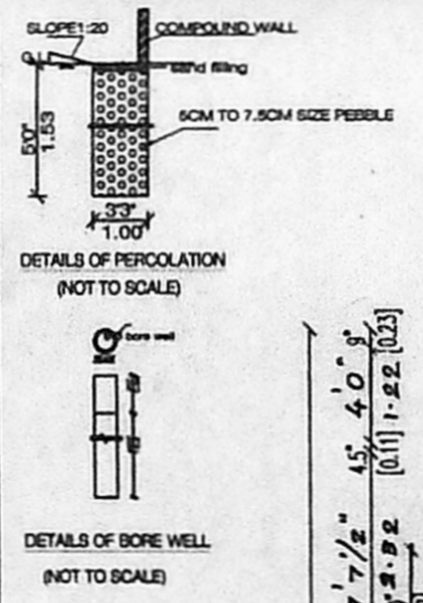


DETAILS OF PERCOLATION (NOT TO SCALE)

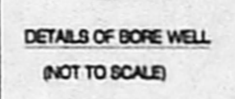


DETAILS OF BORE WELL (NOT TO SCALE)


OFFICE COPY
 A/O 007372/443/03
 Planning Permit No. _____
APPROVED
 SUBJECT TO THE CONDITIONS IN THIS OFFICE LETTER.
 No. A/27393/03 Date: 31-12-07
 For MEMBER SECRETARY
 CHENNAI METROPOLITAN
 DEVELOPMENT AUTHORITY
 CHENNAI - 600 008.

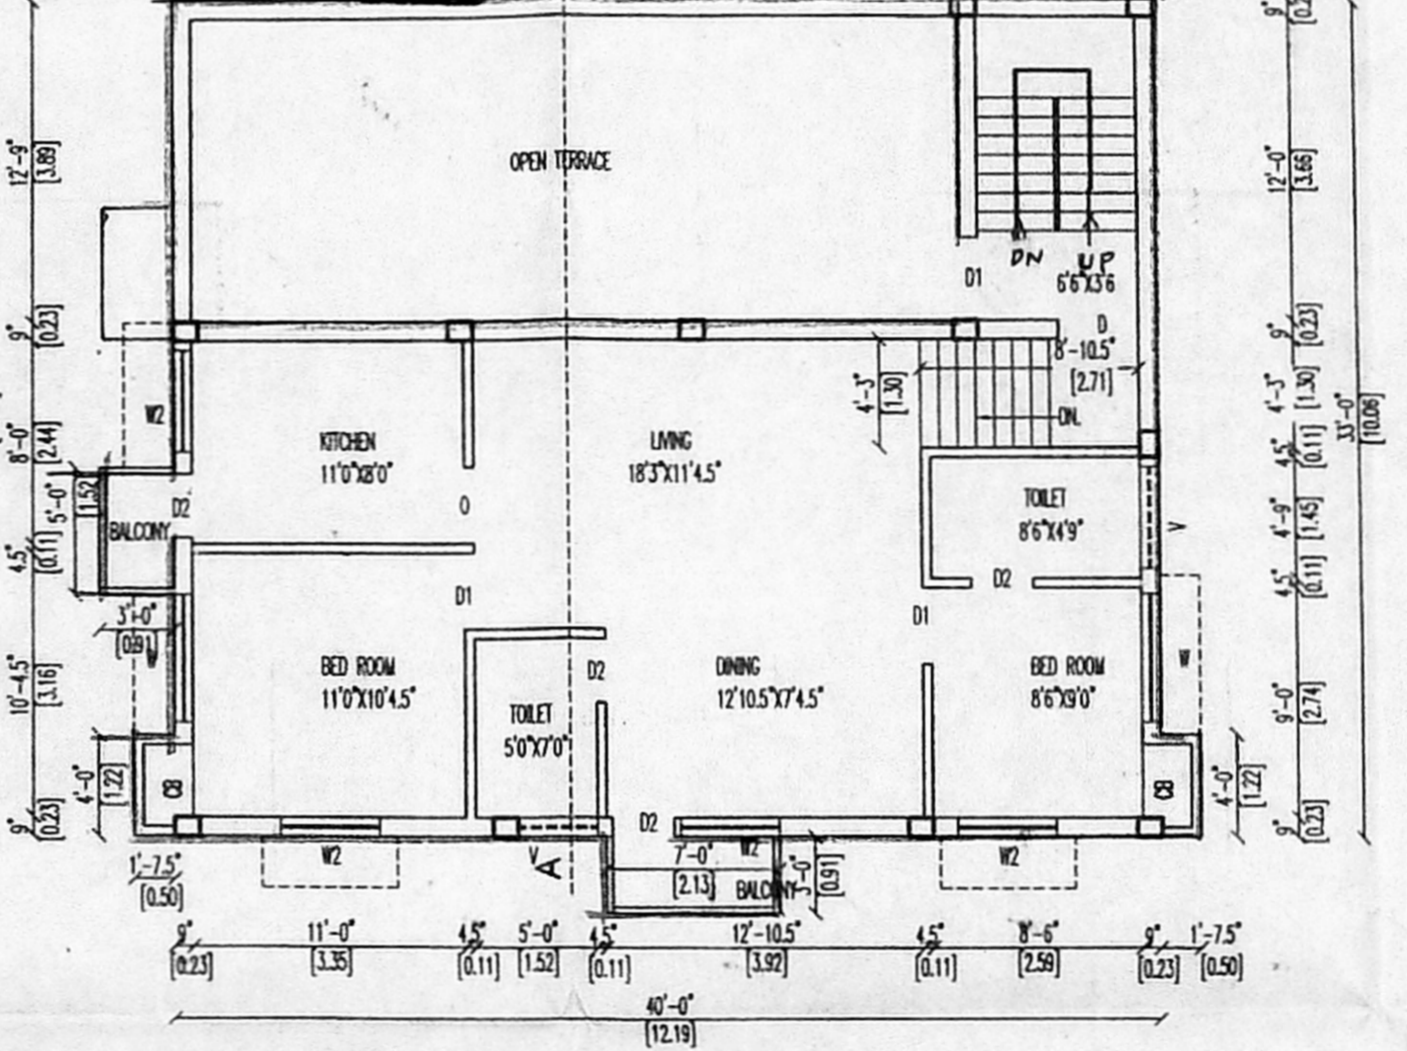

TERRACE FLOOR PLAN

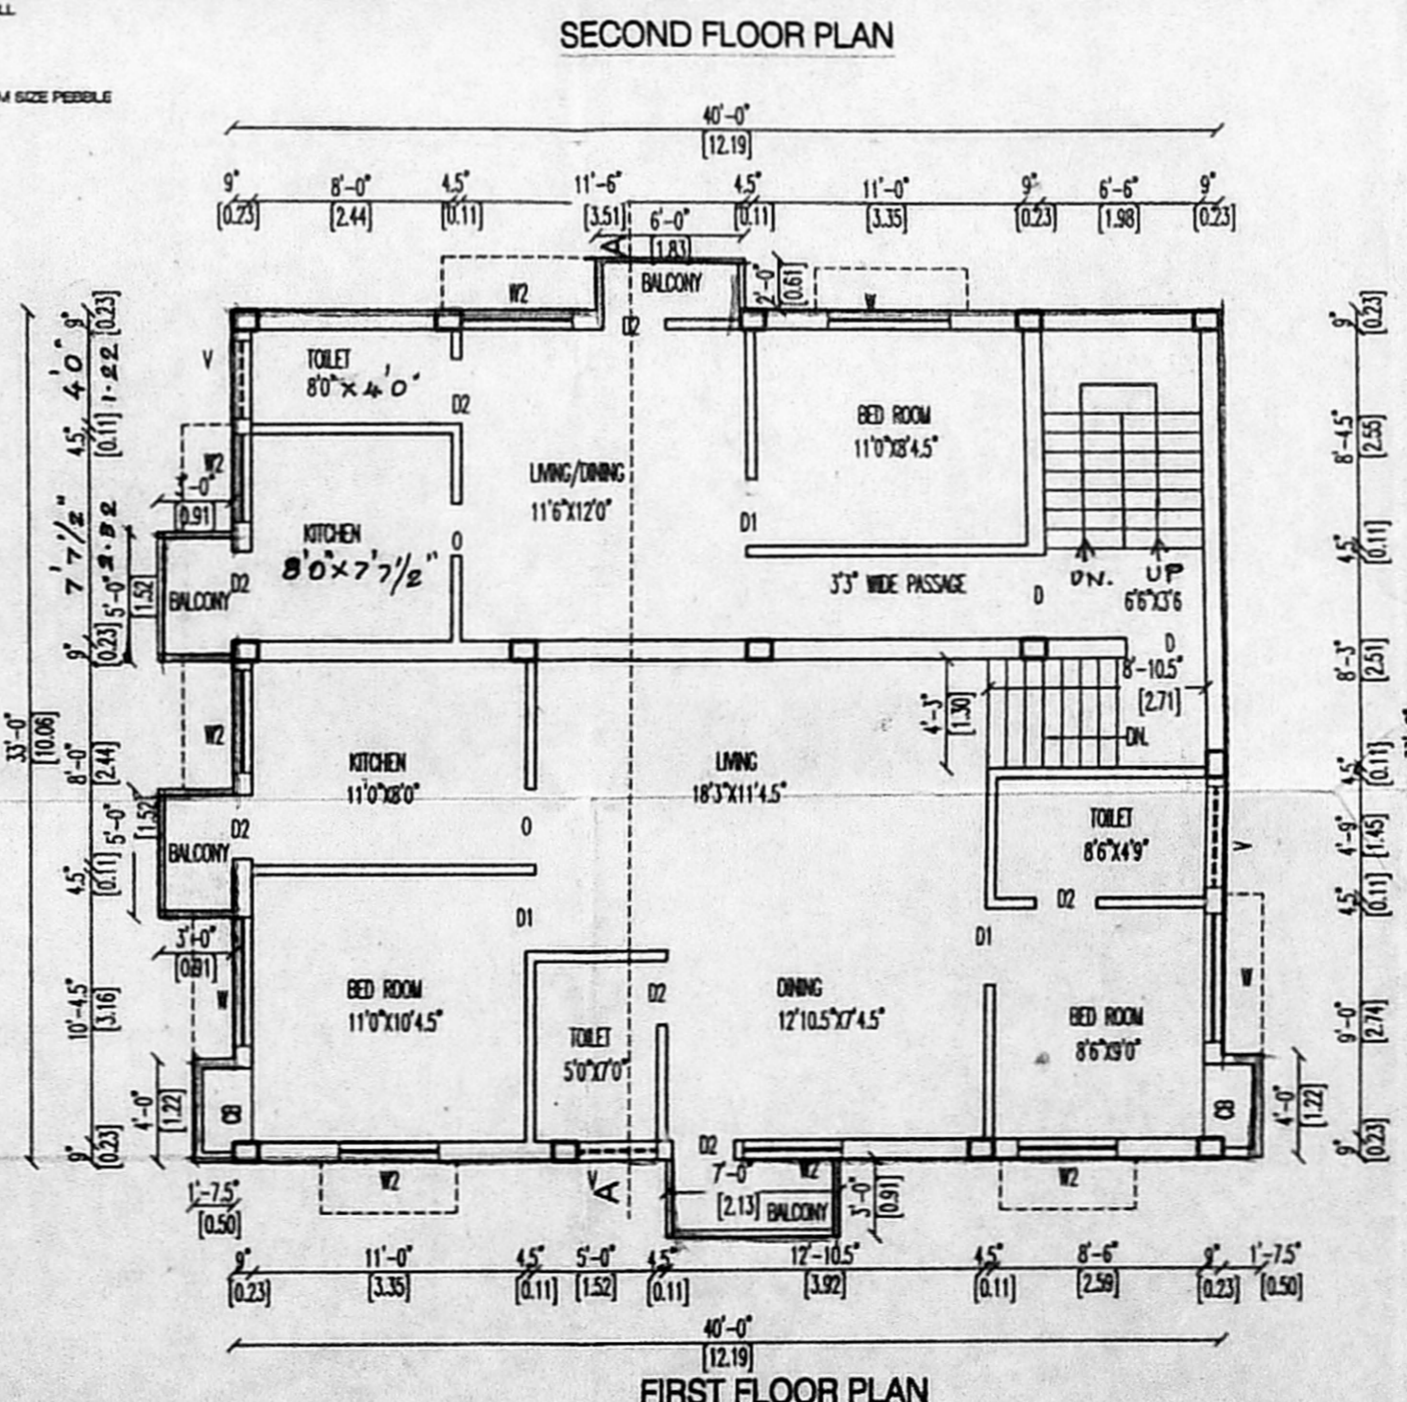

FIRST FLOOR PLAN

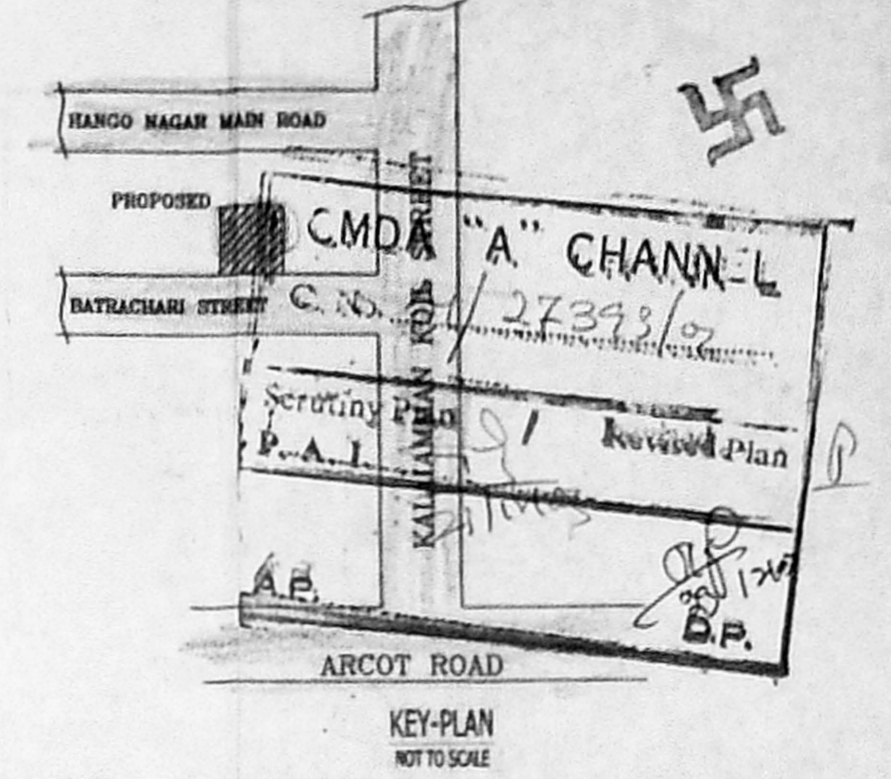

KEY-PLAN
NOT TO SCALE

JOINERIES

D	MAIN DOOR	3'3" x 7'0"
D1	DOOR	3'0" x 7'0"
D2	DOOR	2'6" x 7'0"
W	WINDOW	6'0" x 4'0"
W1	WINDOW	5'0" x 4'0"
W2	WINDOW	4'6" x 4'0"
O	OPENING	3'0" x 7'0"
V	VENTILATOR	3'0" x 2'0"

REFERENCE



AREA DETAILS

	SQ.FT.	SQ.MT.
PLOT AREA	2150.00	199.80
GROUND FLOOR	540.00	50.18
FIRST FLOOR	1396.00	129.74
SECOND FLOOR	961.00	89.31
TOTAL	2897.00	269.23

F.S.I = 1.35
 COVERAGE = 64.94%



SCALE : 1" = 8'0"
1:100

PLAN SHOWING THE PROPOSED RESIDENTIAL BUILDING AT PLOT No.12A, BHATTACHARI STREET, SANJAY GANDHI NAGAR ANNEXE IN R.S. No.121/3, VIRUGAMBAKKAM VILLAGE CHENNAI CORPORATION

K. Vijayan Prasad

OWNER'S SIGNATURE

S. VIJAYAM, B.E., AMB (Reg. (I) A.I.V., Consulting Civil Engineer, Chartered Engineer, 20 years of Value & Licensed Surveyor, (Class) Reg No. 411/2004, Door No. 11/17, Thiruvalluvar Salai, Moolanagar East, Chennai - 600 050. Ph. 26562 060, Cell 93412 62050. CHANNEL FILE NOT AVAILABLE

LICENSED SURVEYOR