

PLAN SHOWING THE PROPOSED CONSTRUCTION OF A RESIDENTIAL BUILDING AT PLOT NO.335, NATESA NAGAR, 1st MAIN ROAD, VIRUGAMBAKKAM, CHENNAI - 92. T.S.NO. 74, BLOCK NO. 3, OF SENJERI VILLAGE, DIVISION NO. 65, ZONE - V.

SCALE - 1" = 8' 0" (1: 100)

JOINERIES:-

D	DOOR	3' 3" X 7' 0"
D1	DOOR	3' 0" X 7' 0"
D2	DOOR	2' 6" X 7' 0"
W	WINDOW	5' 0" X 4' 6"
FW	FRENCH WINDOW	6' 0" X 6' 6"
V	VENTILATOR	2' 0" X 2' 0"

AREA STATMENT:-



	SQ. FT	SQ. MT
PLOT EXTENT	2567.25	238.60
GROUND FLOOR	941.50	87.50
FIRST FLOOR	1610.85	149.70
SECOND FLOOR	739.05	68.70
TOTAL AREA	3291.40	305.90
PLOT COVERAGE	62.75%	
F.S.I	1.28	
STUT FLOOR	534.50	49.65

COLOUR INDEX:-

- PROPOSED
- BOUNDARY
- ROAD/STREET



DRWING: G.S.K. DATE: 25.24.2002
FILE NAME: COK 41(2K)

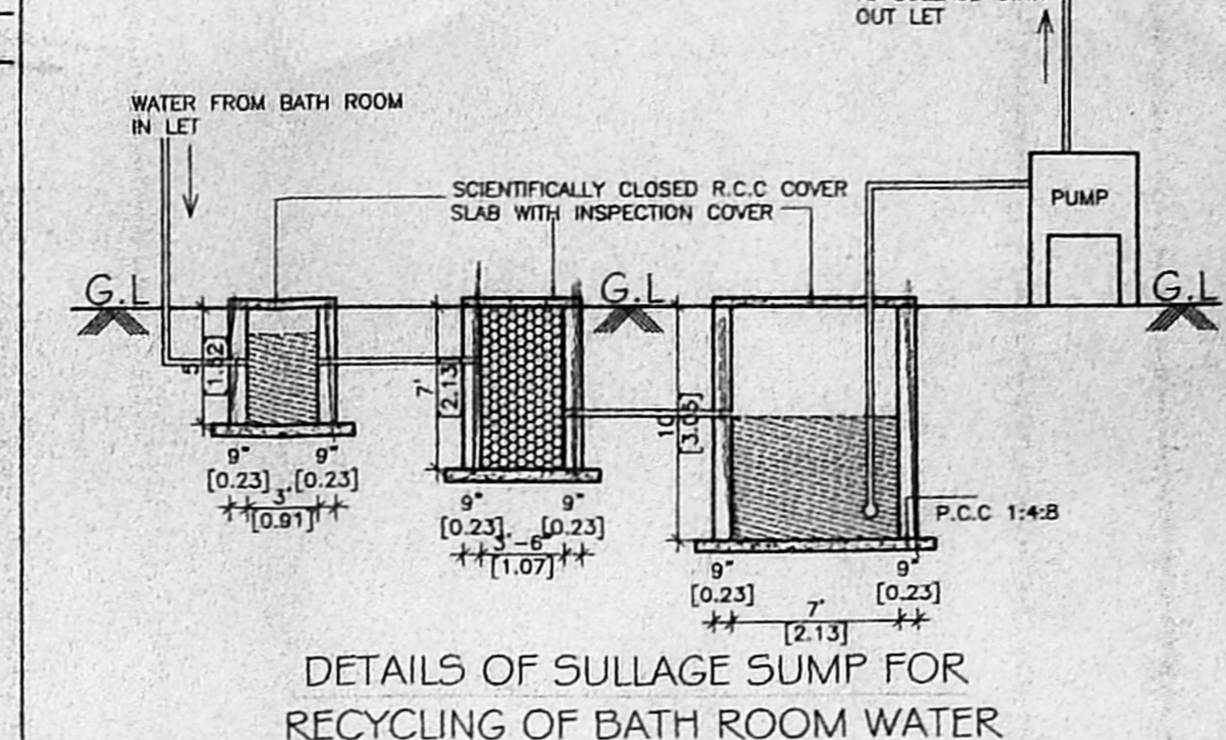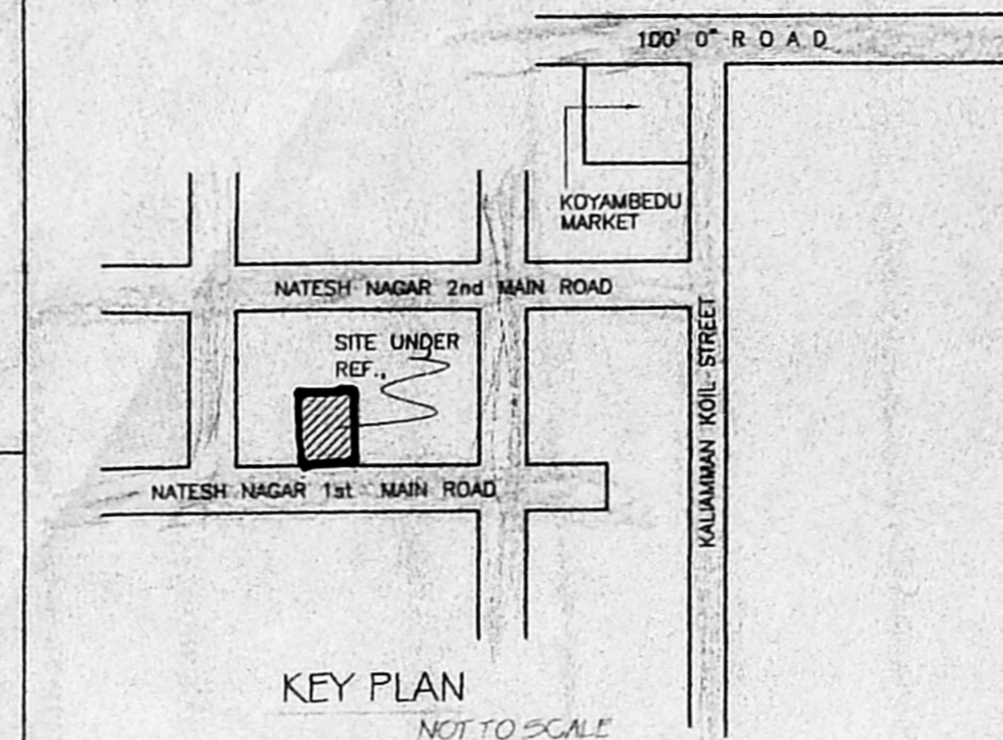














C. No. 12202/03
Scrutiny Plan
P. A. [Signature]
A.P. [Signature]
OWNER: [Signature]
REITANT, B.E. [Signature] A.I.V.
CONSULTING CIVIL ENGINEER, CHENNAI
APPROVED VALUE & LICENSE NO. 12202/03
10/11/03
LICENSED SURVEYOR:-

OFFICE COPY

LOCAL BODY COPY

A/000638/A09/03

Planning Permit No. [Blank]
APPROVED
SUBJECT TO THE CONDITIONS IN THIS OFFICE LETTER
No. 28202/03 Date 10-12-2002
FOR MEMBER SECRETARY
CHENNAI METROPOLITAN
DEVELOPMENT AUTHORITY
CHENNAI - 600 008.

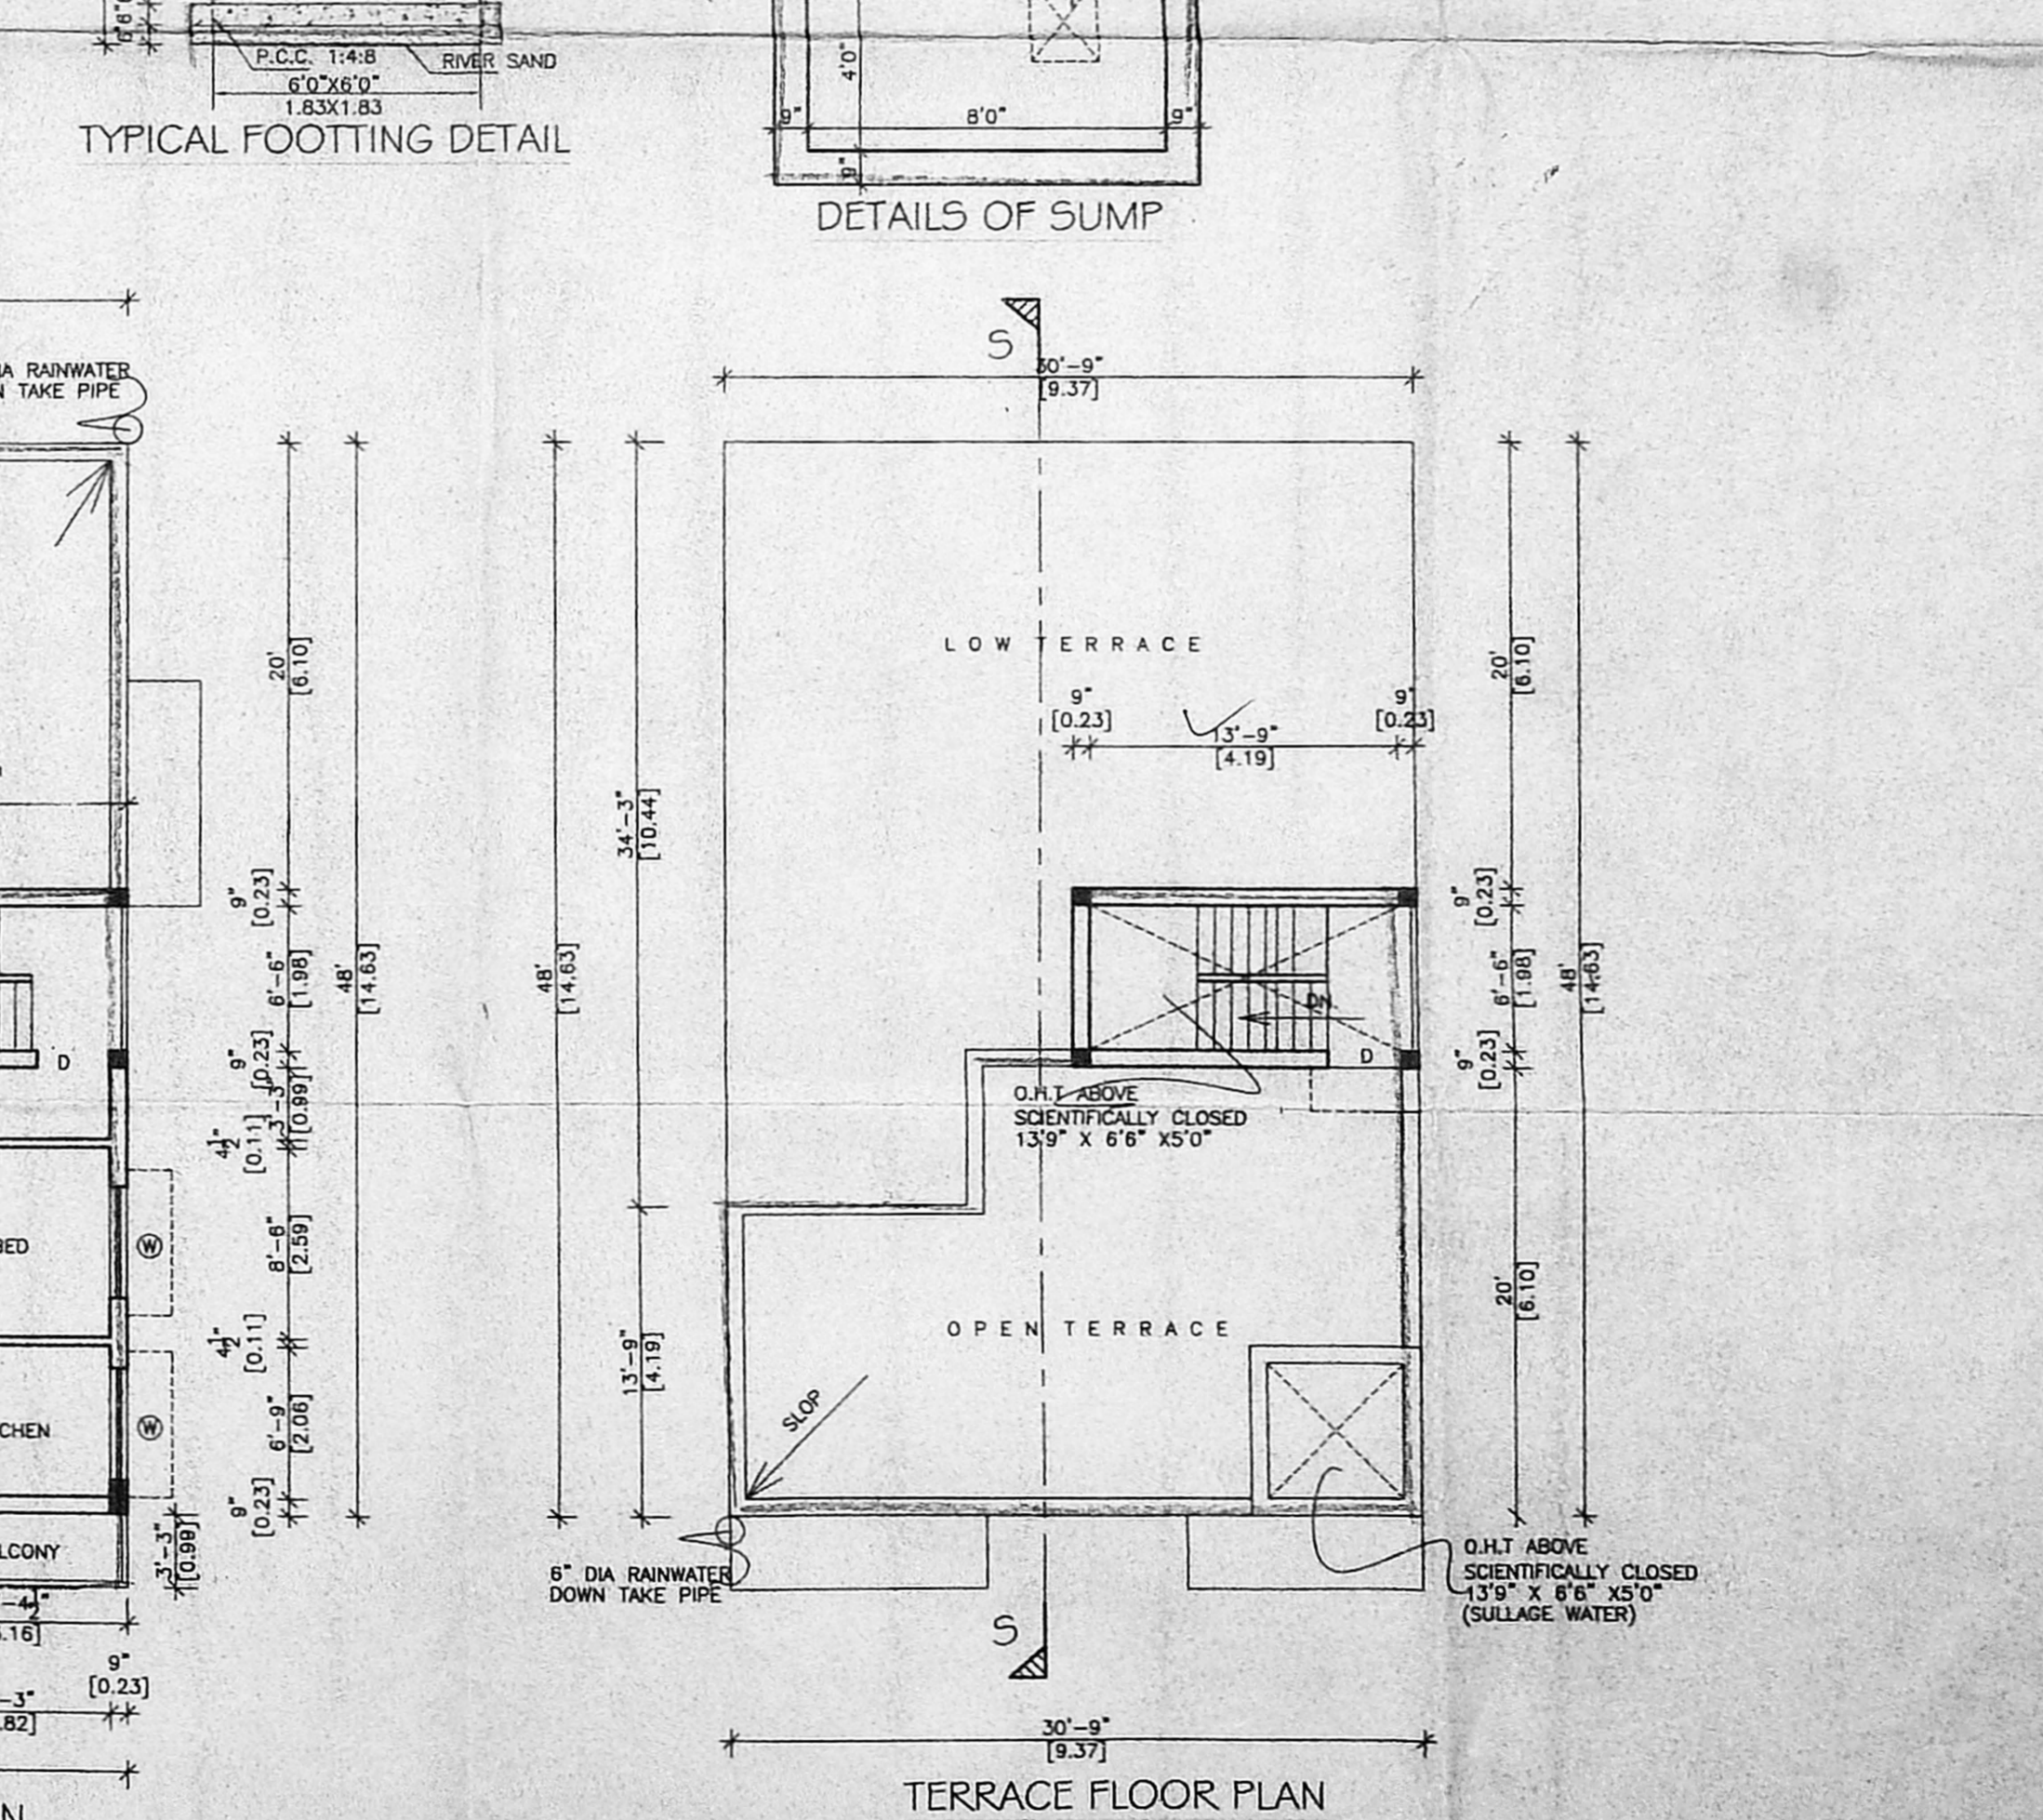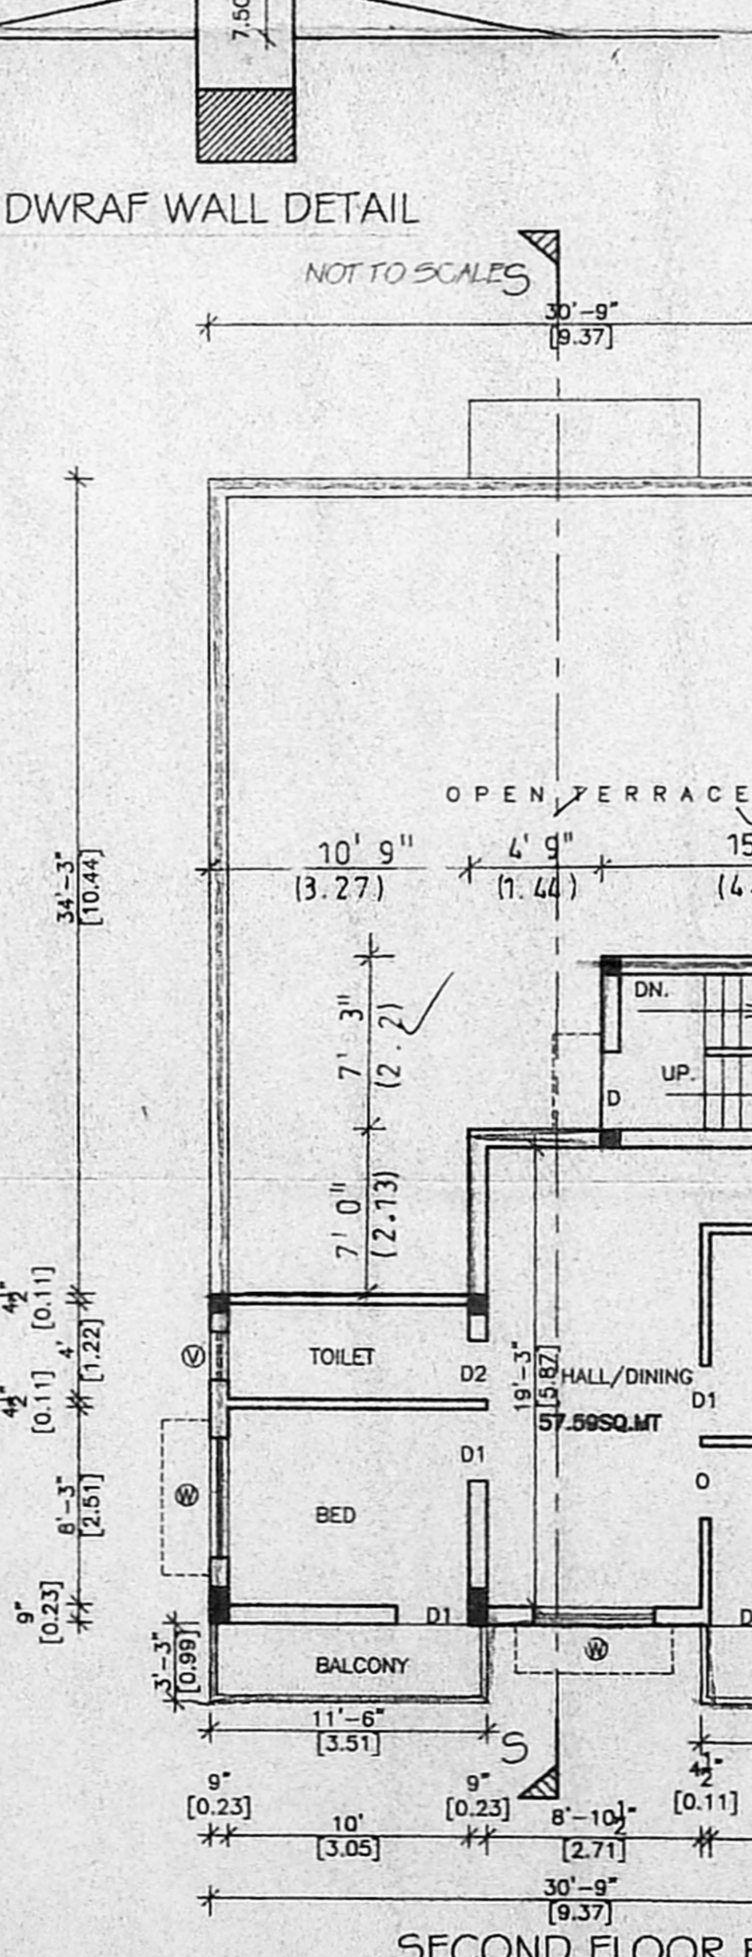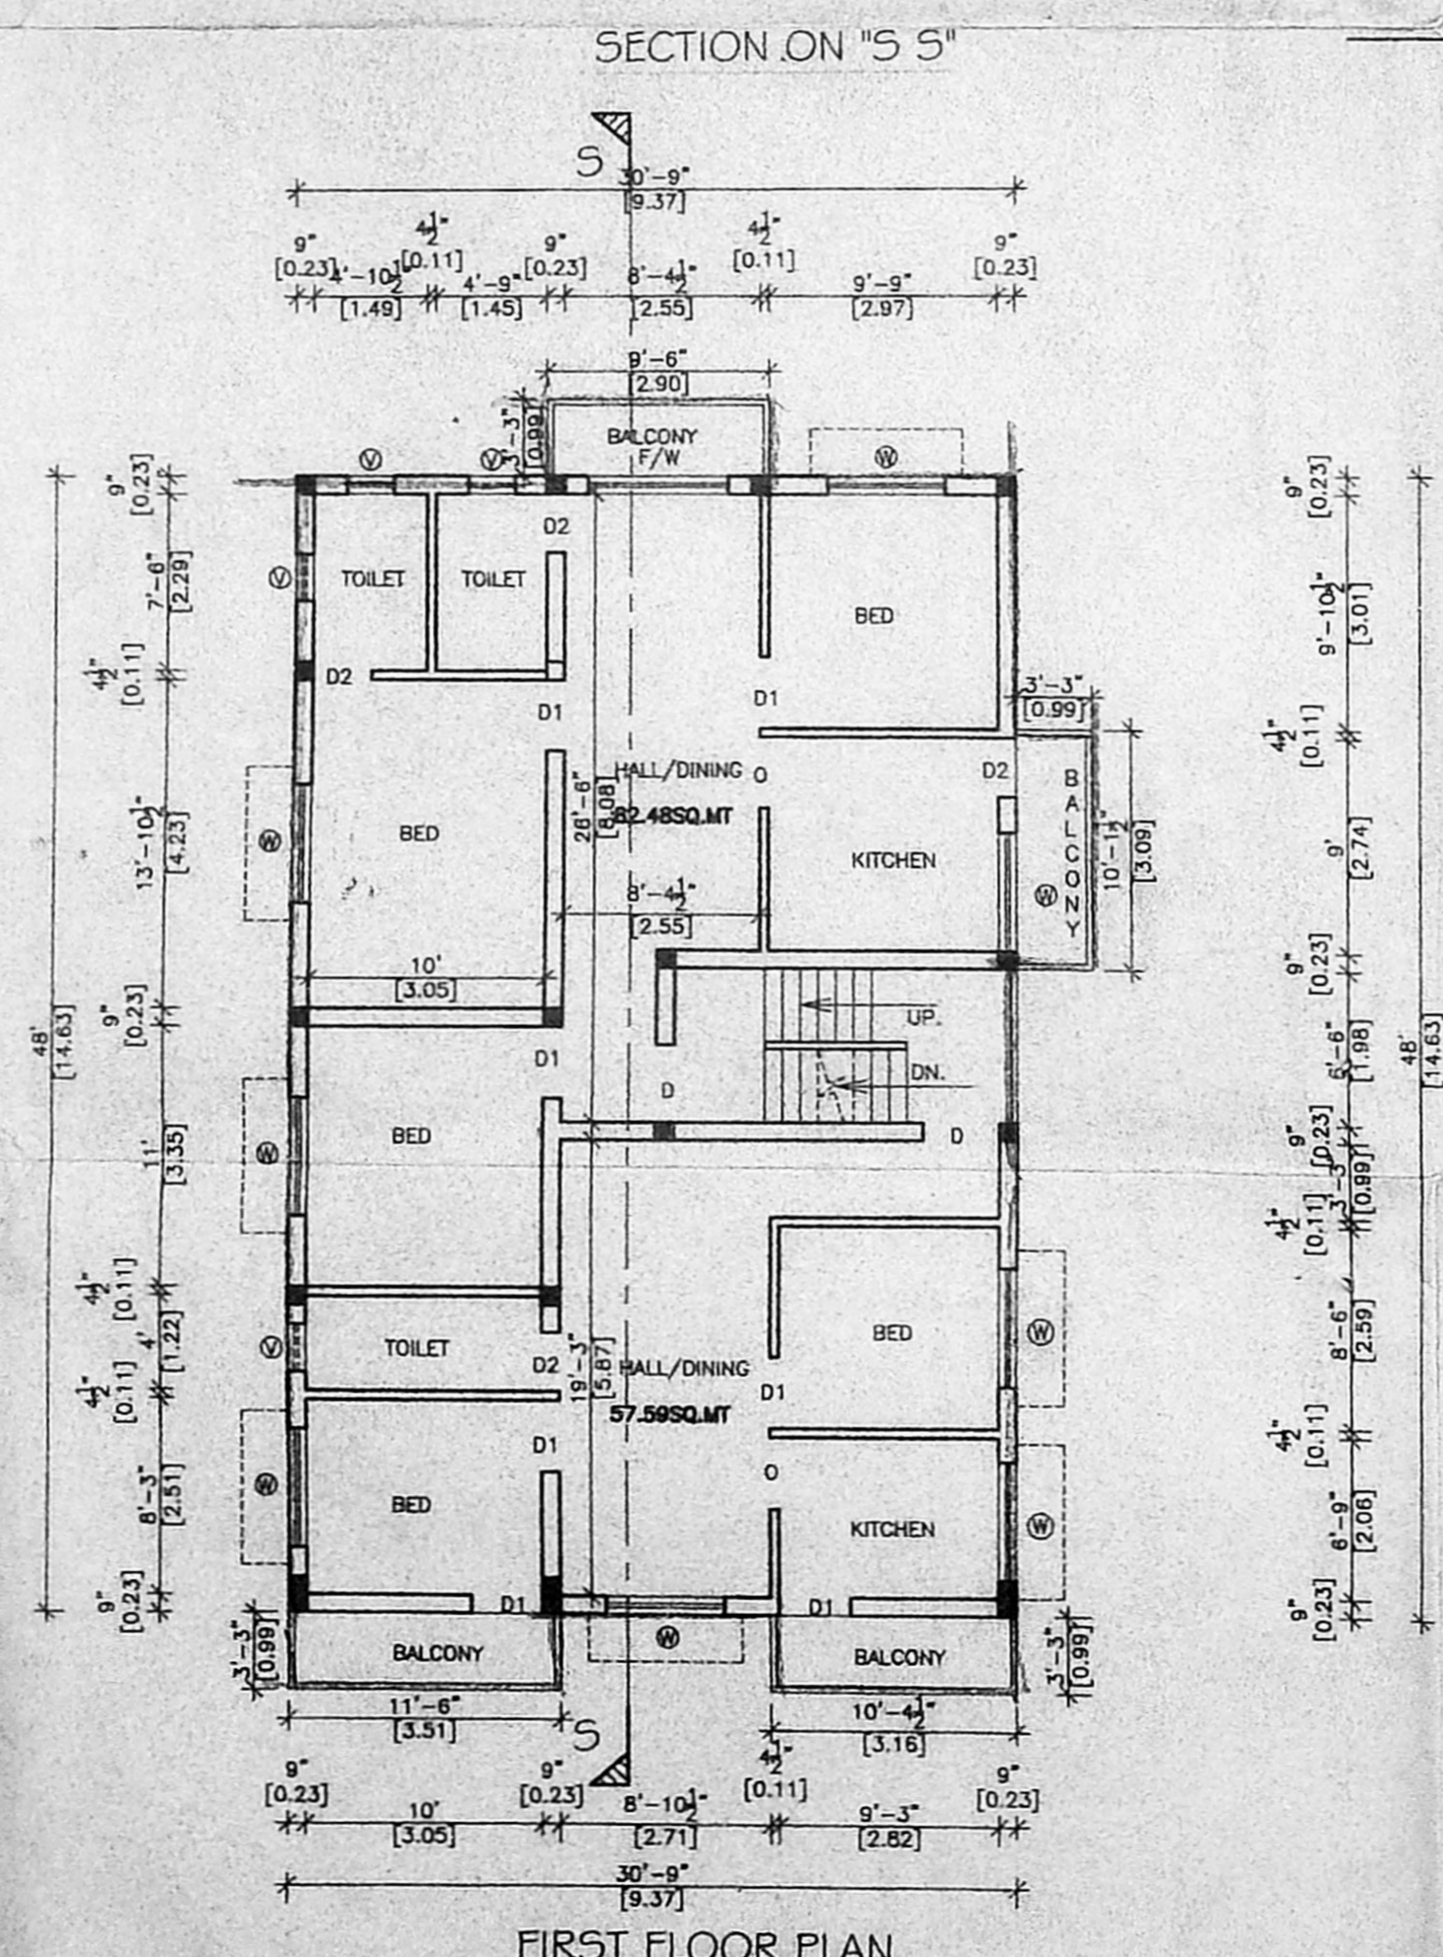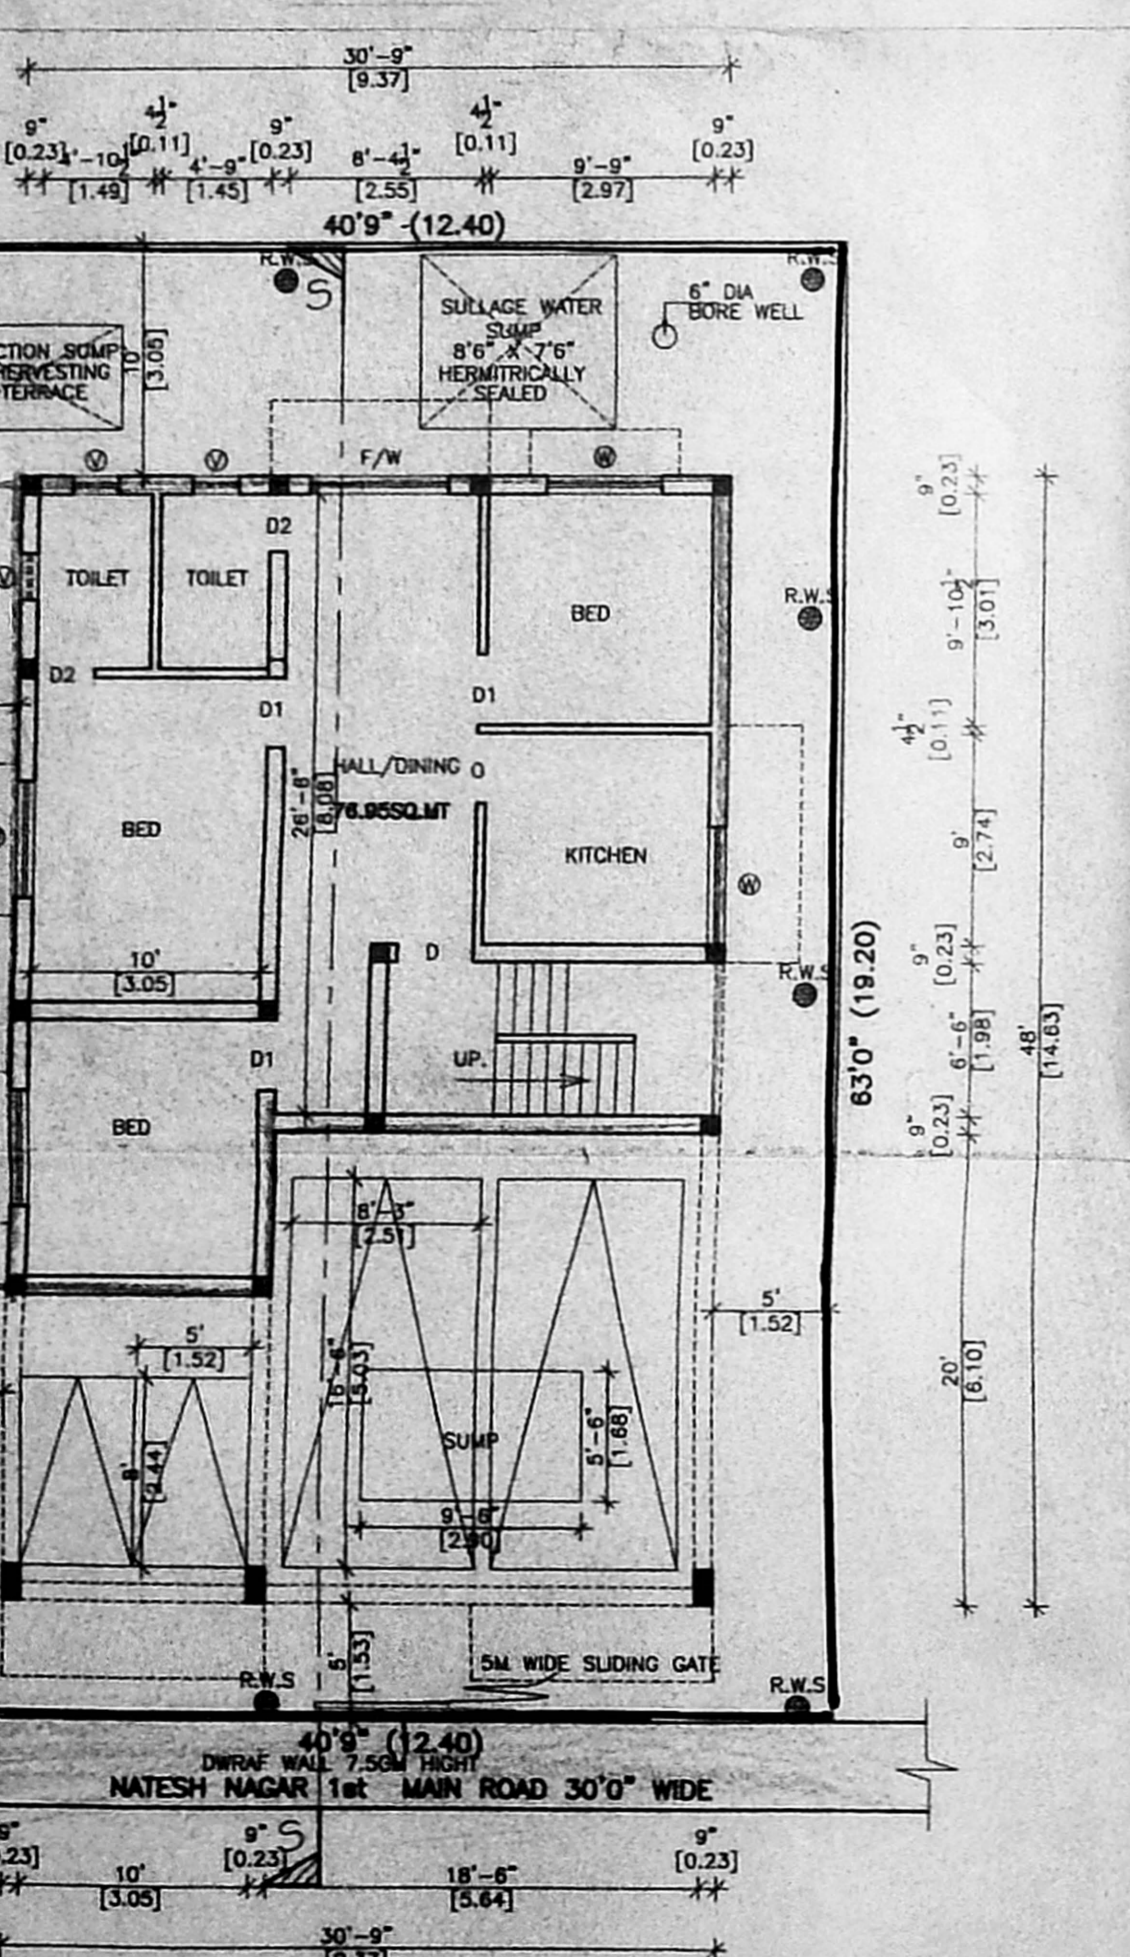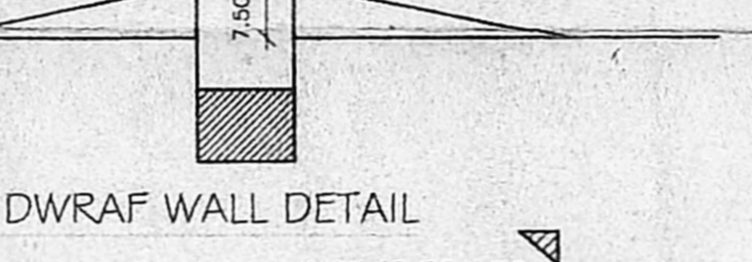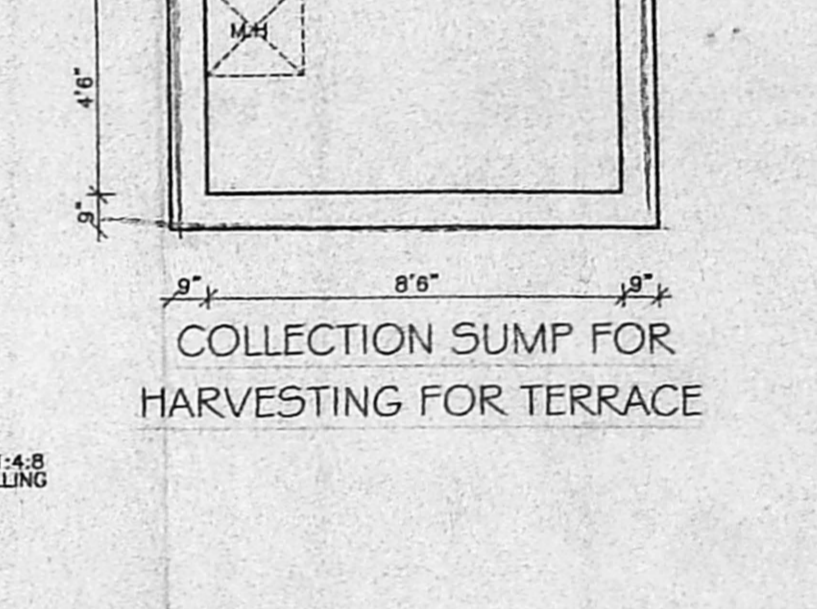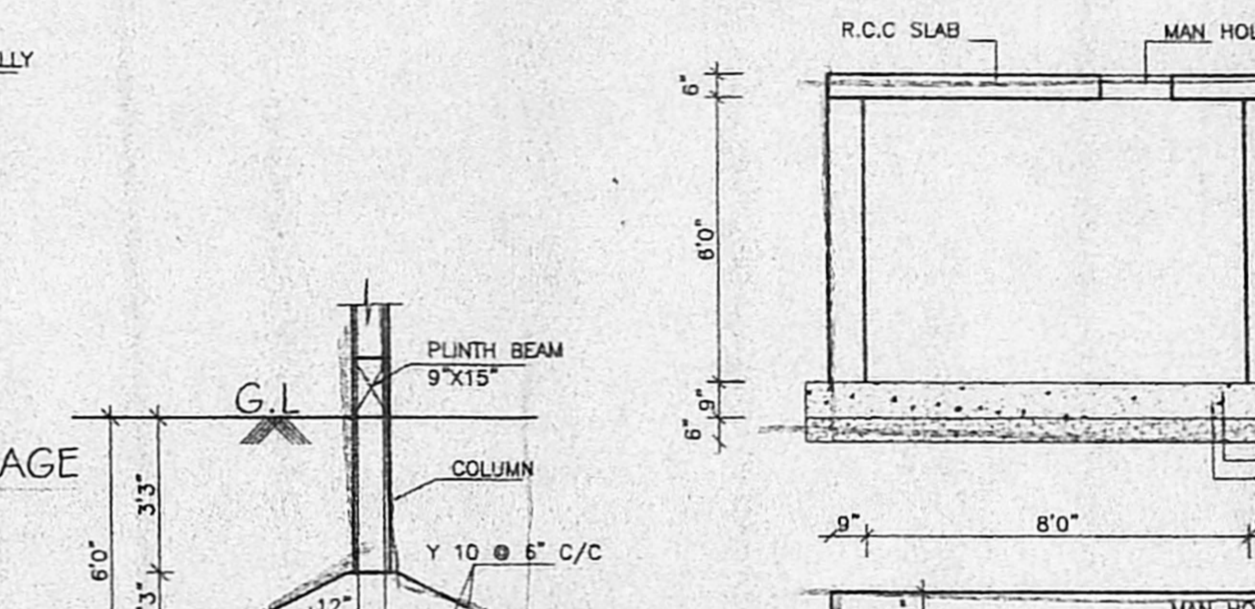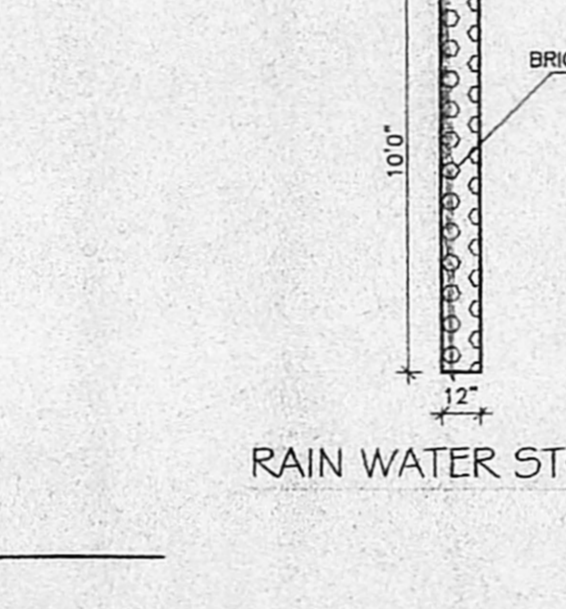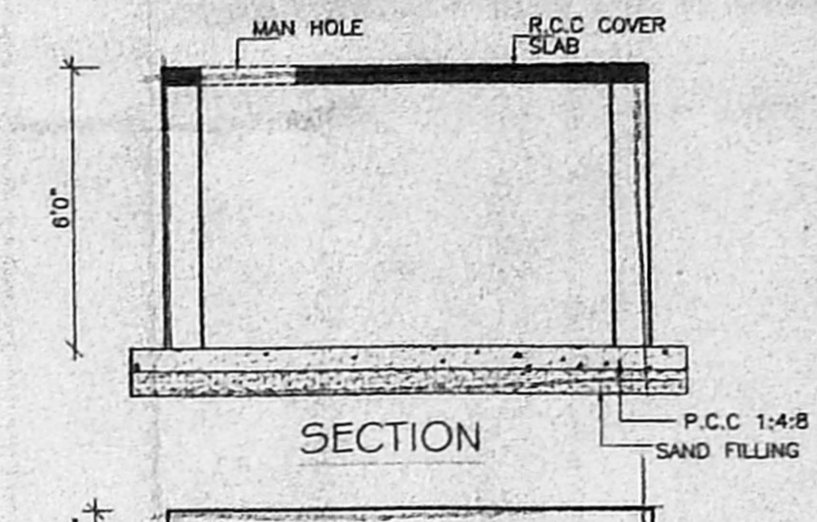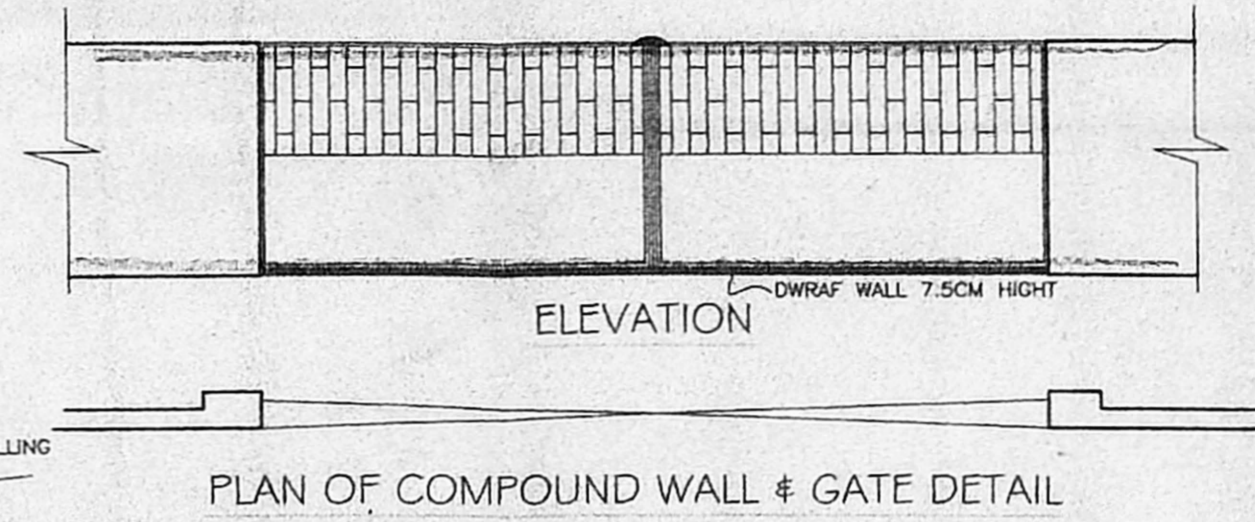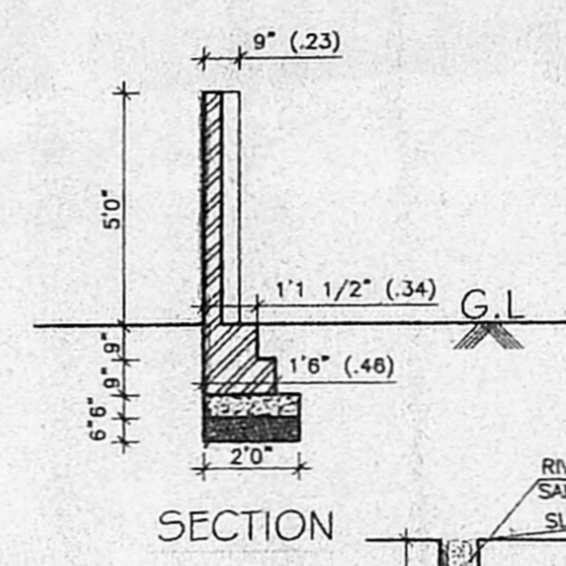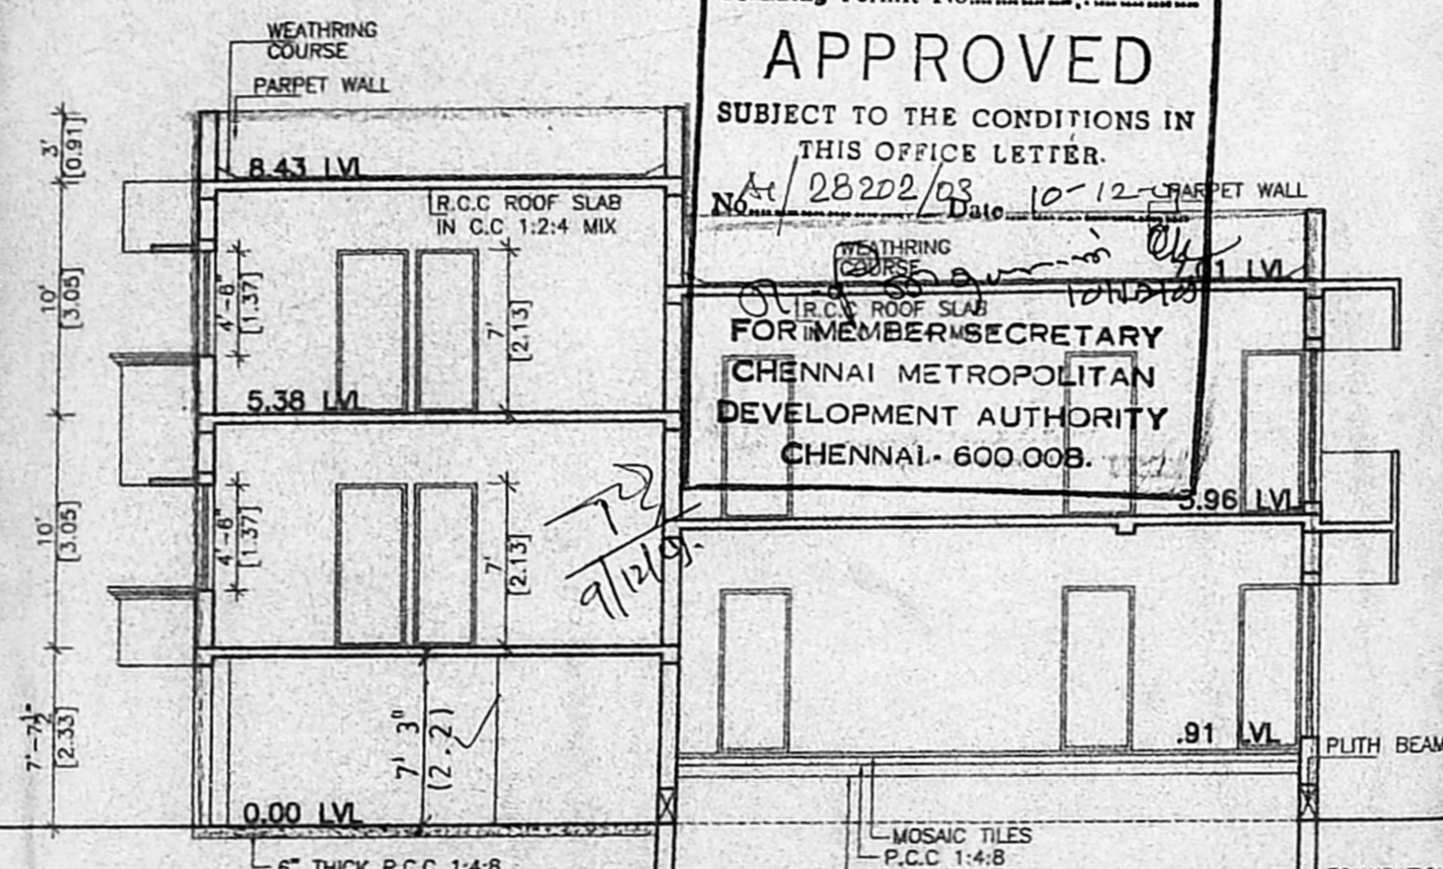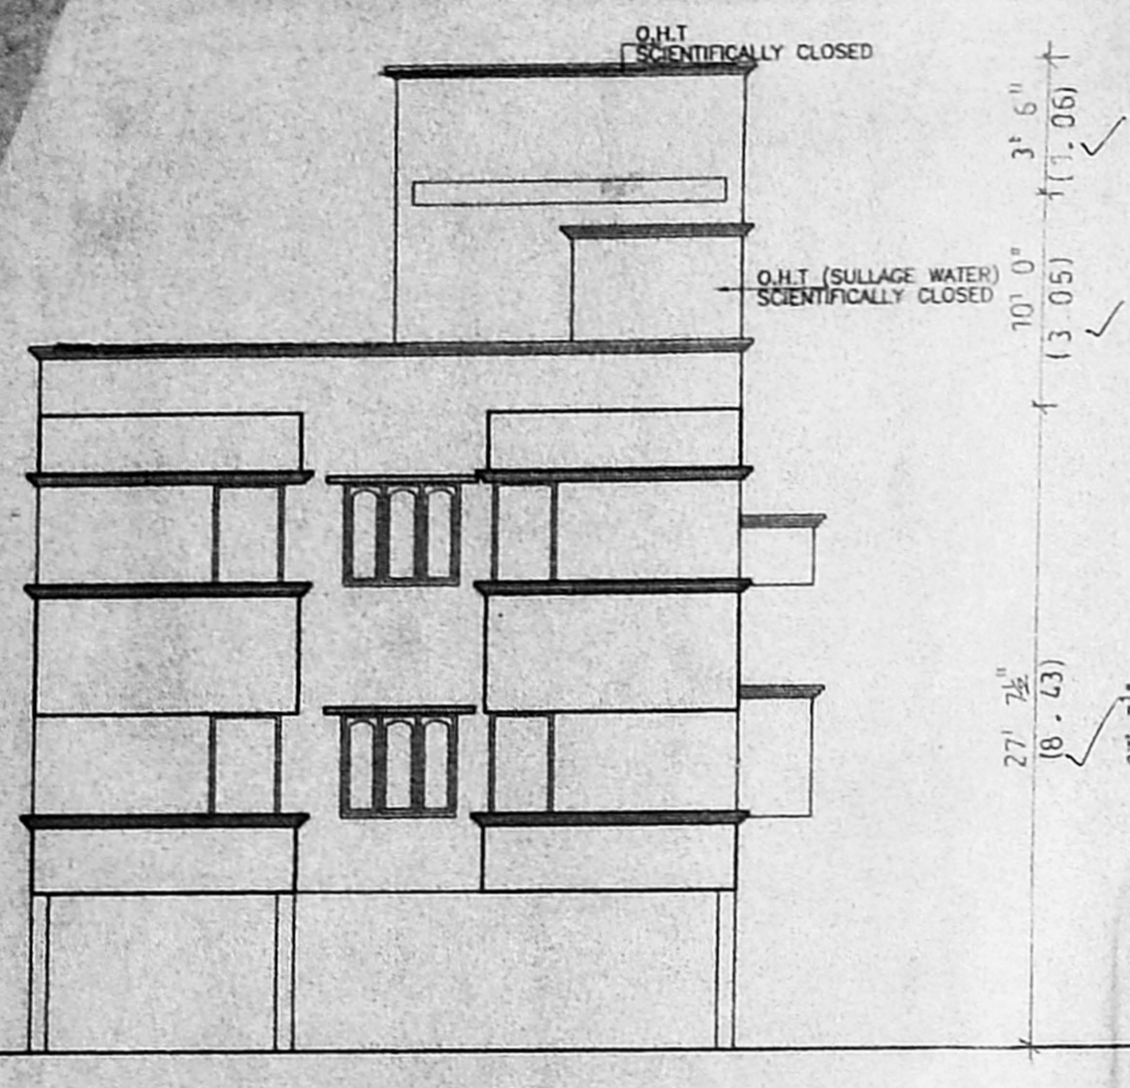

SITE/STILT PARKING & GROUND FLOOR PLAN

FIRST FLOOR PLAN

SECOND FLOOR PLAN (PART)

TERRACE FLOOR PLAN