



R.P.
of
24


Revised Plan
PLAN SHOWING THE PROPOSED GROUND FLOOR AND FIRST FLOOR RESIDENTIAL BUILDING AT PLOT NO.42, 'VELMURUGAN NAGAR', S.NO. 130/4[P], 134/2[P] KOLATHUR VILLAGE, CHENNAI CORPORATION DIVISION NO.62 ZONE NO. 4 SCALE :-1"=8'0" [1:100]

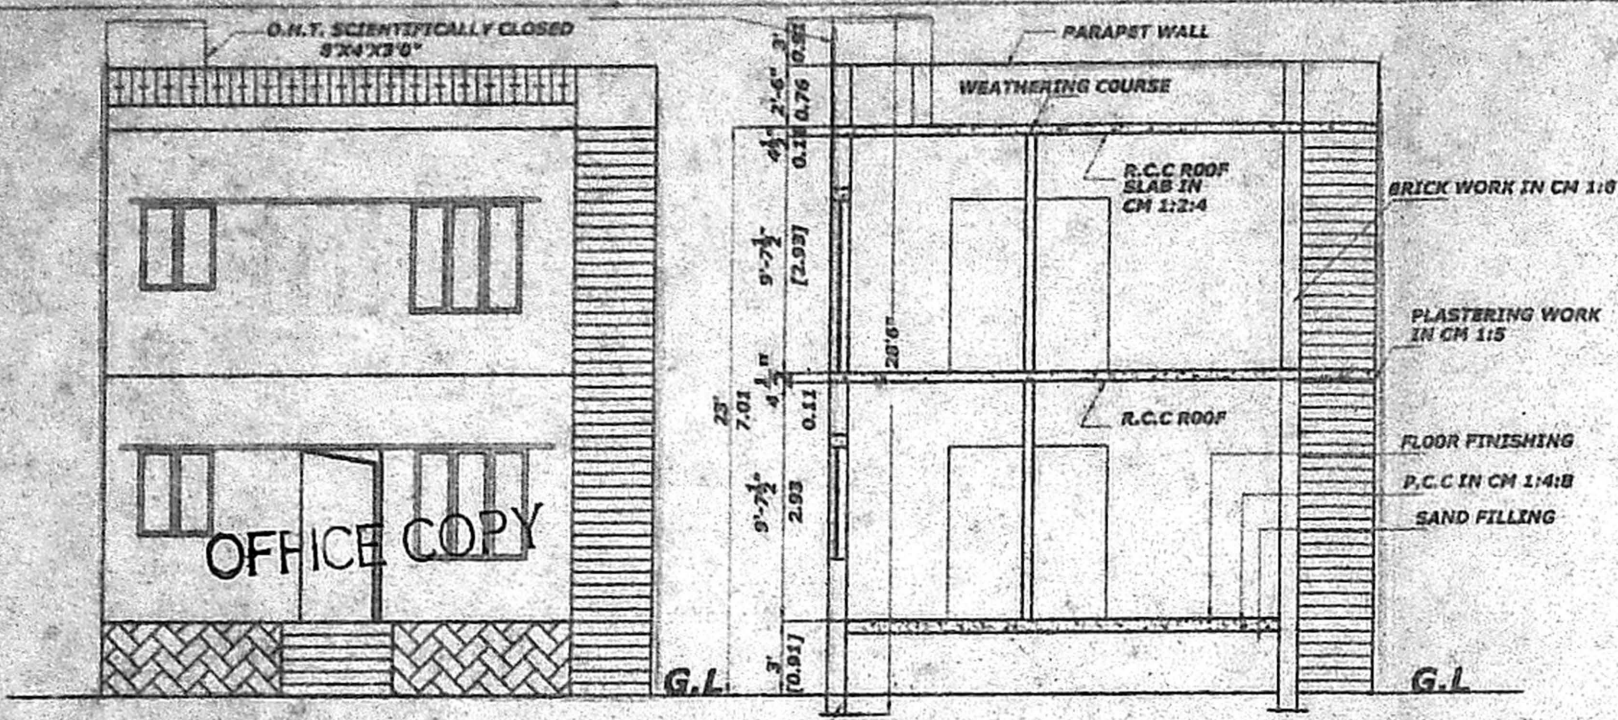


FRONT ELEVATION A/002214/87/2003 SECTION ON-AB

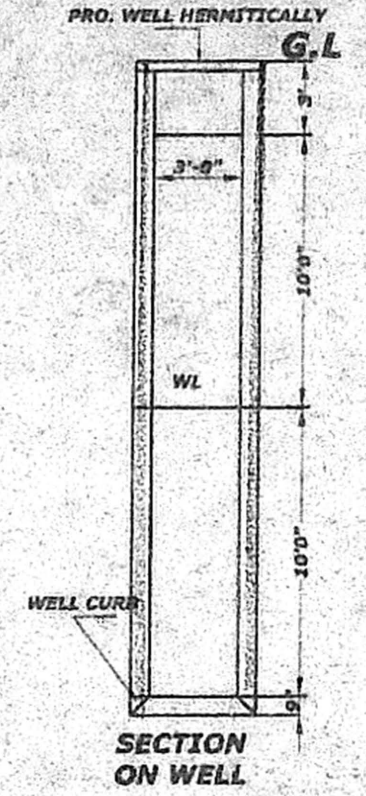


SECTION ON WELL

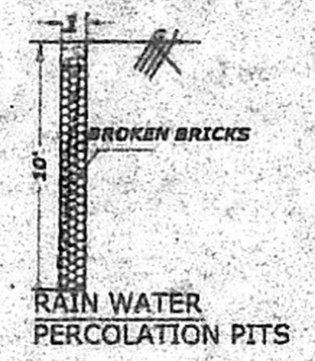


RAIN WATER PERCOLATION PITS

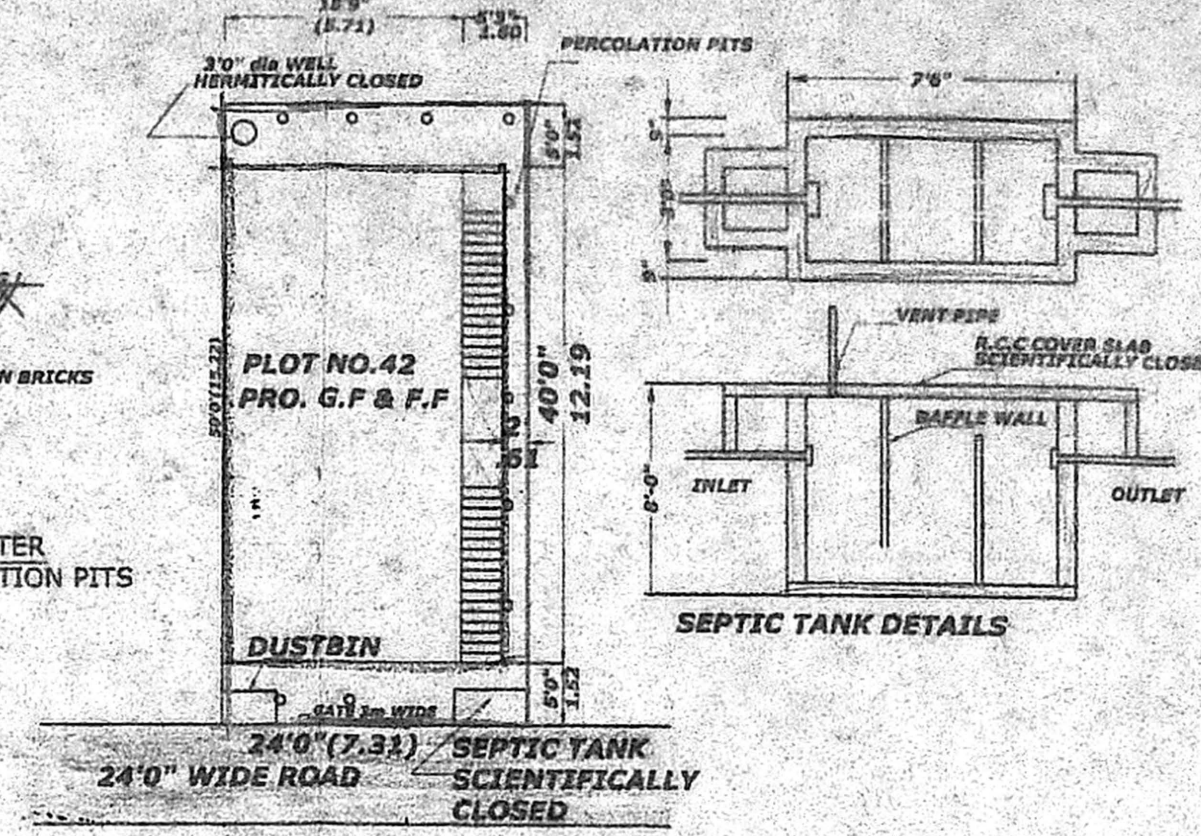


SITE PLAN [SCALE:-1"=16'0"]

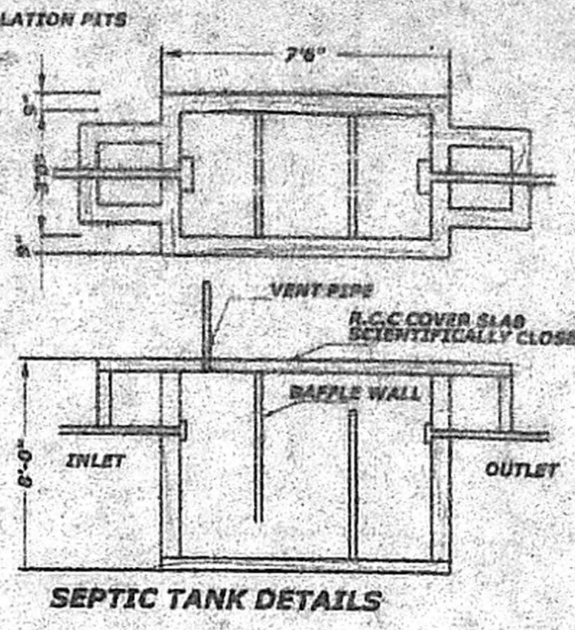


SEPTIC TANK DETAILS

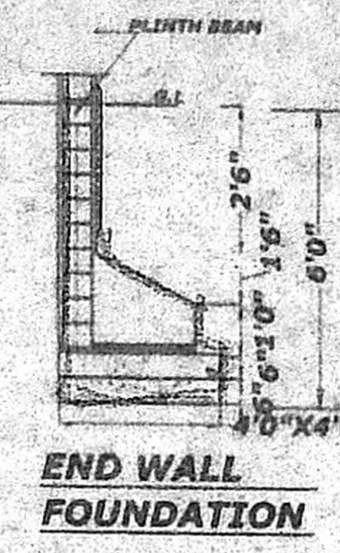

END WALL FOUNDATION

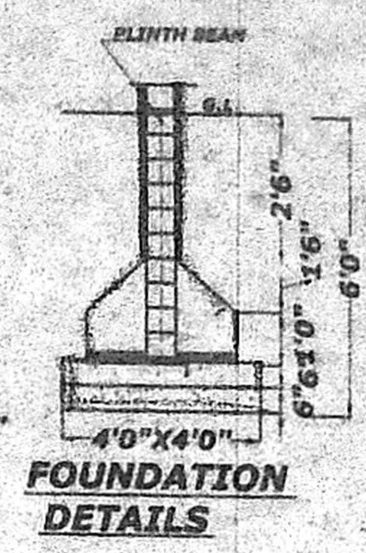


FOUNDATION DETAILS

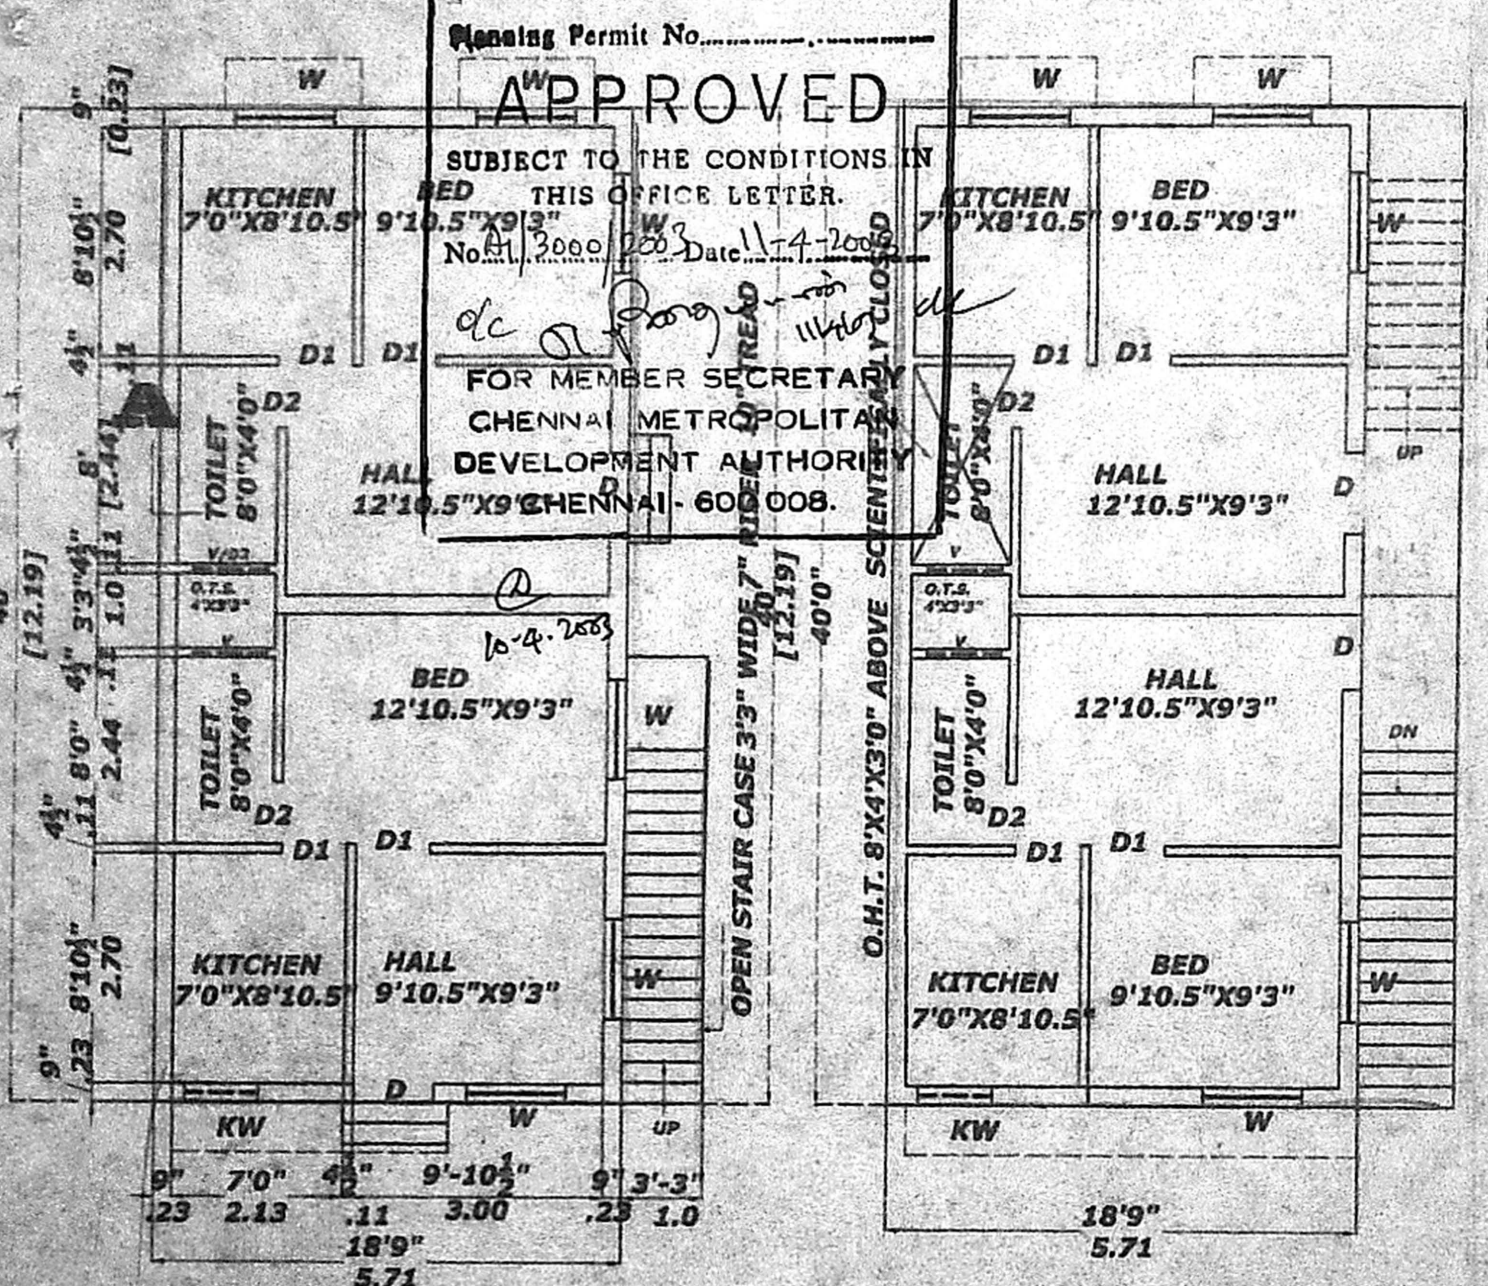

GROUND FLOOR PLAN


FIRST FLOOR PLAN

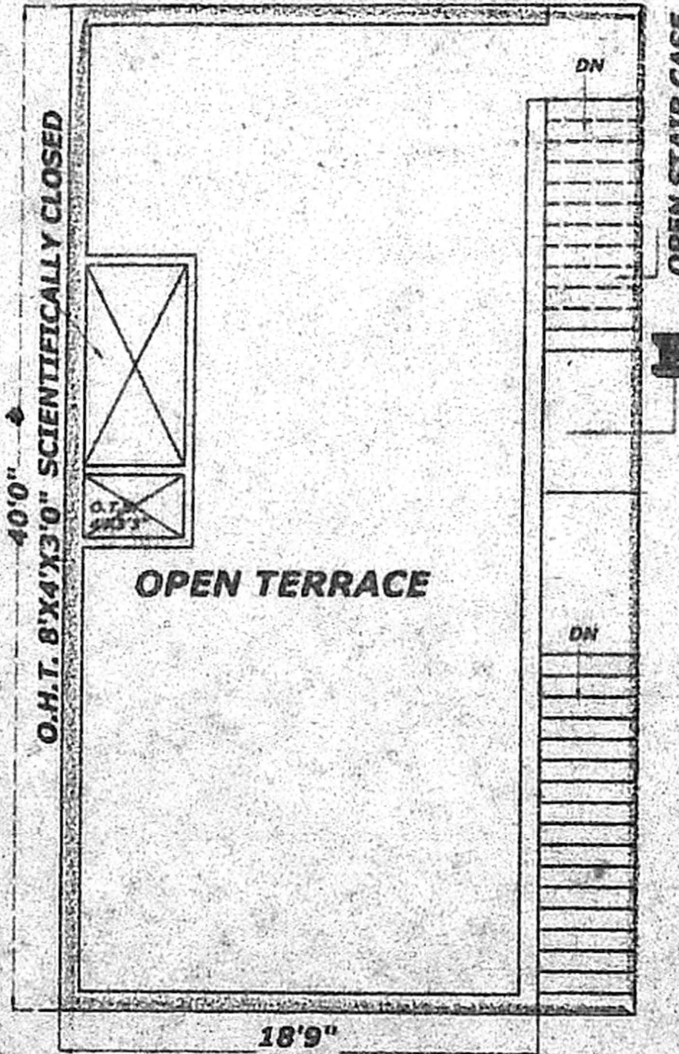

TERRACE FLOOR PLAN




KEY PLAN [NOT TO SCALE]

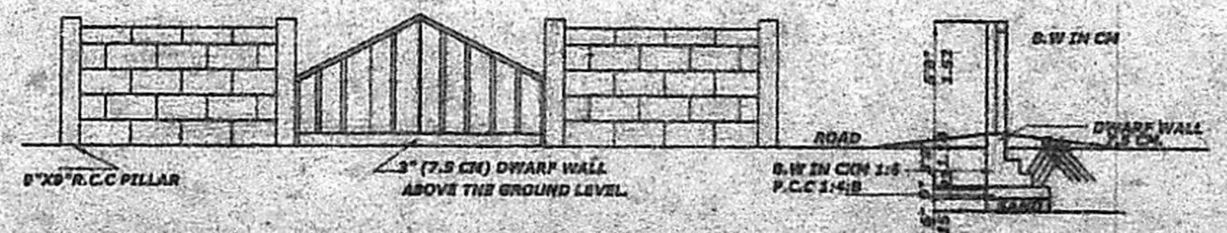

ELEVATION OF COMPOUND WALL

SEC-OF COMPOUND WALL

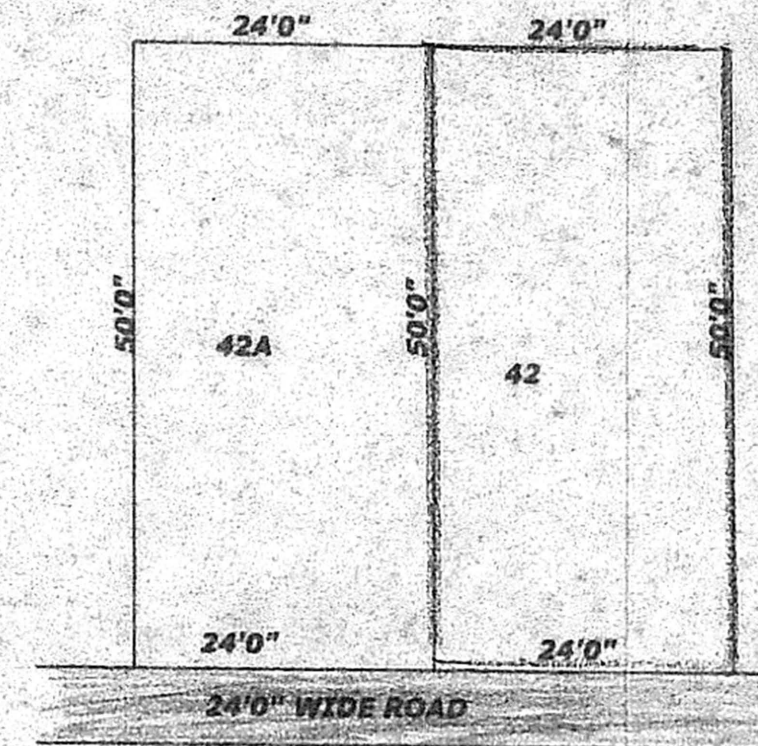

RESIDUARY PLOT DETAILS.

PLOT NO.	SQFT.	SQMT.
42	1200	111.50
42A	1200	111.50
TOTAL	2400	223.00

JOINERIES

D DOOR	3'3"X7'0"	1.00X2.13
D1 DOOR	3'0"X7'0"	0.91X2.13
W WINDOW	4'6"X4'0"	1.37X1.22
W1 WINDOW	3'0"X4'0"	0.91X1.22
KW WINDOW	4'6"X3'0"	1.37X0.91
V VENTILATOR	3'0"X2'0"	0.91X0.61

AREA DETAILS

	SQFT	SQMT
PLOT EXTENT	1200	111.50
GROUND FLOOR	750	69.68
FIRST FLOOR	750	69.68
PLOT COVERAGE	63%	
F.S.I	1.25	

COLOUR INDEX

PROPOSED	[Color Box]
ROADS	[Color Box]
BOUNDARY	[Color Box]

M. Shivan
S. Vijayashree
OWNERS' SIGNATURE

R. THIRUNAVUKKARASU
Senior Drafting Officer and
Licensed Surveyor II-No:19,
CORPORATION NO. 62,
19/15, Rameswaram Road,
LICENSED SURVEYOR
PH. OFF: 4379002 BEB: 4892489