




ELEVATION

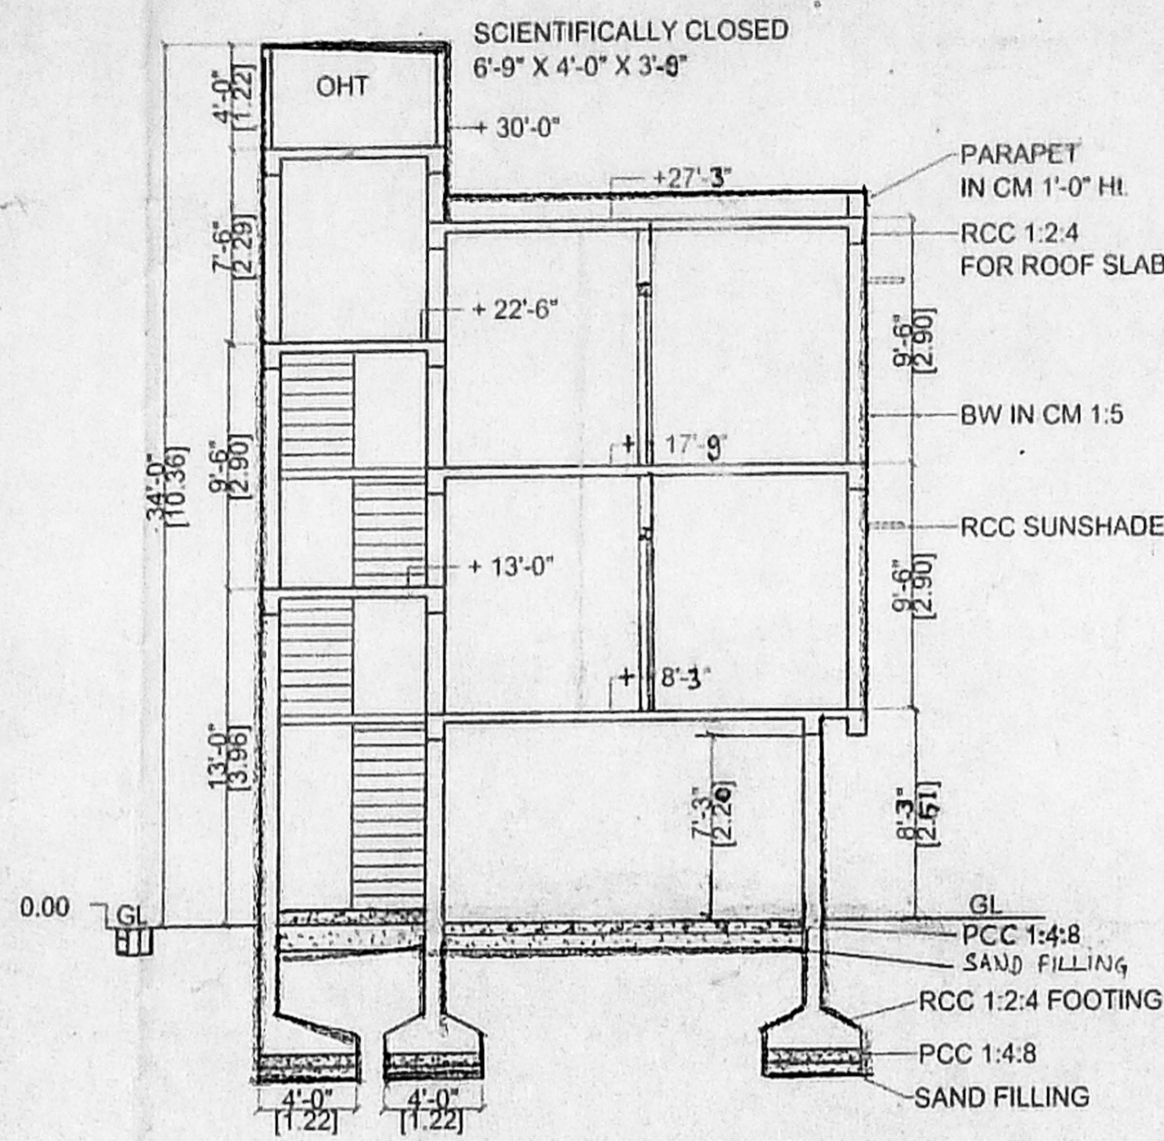


SECTION ON 'AA'

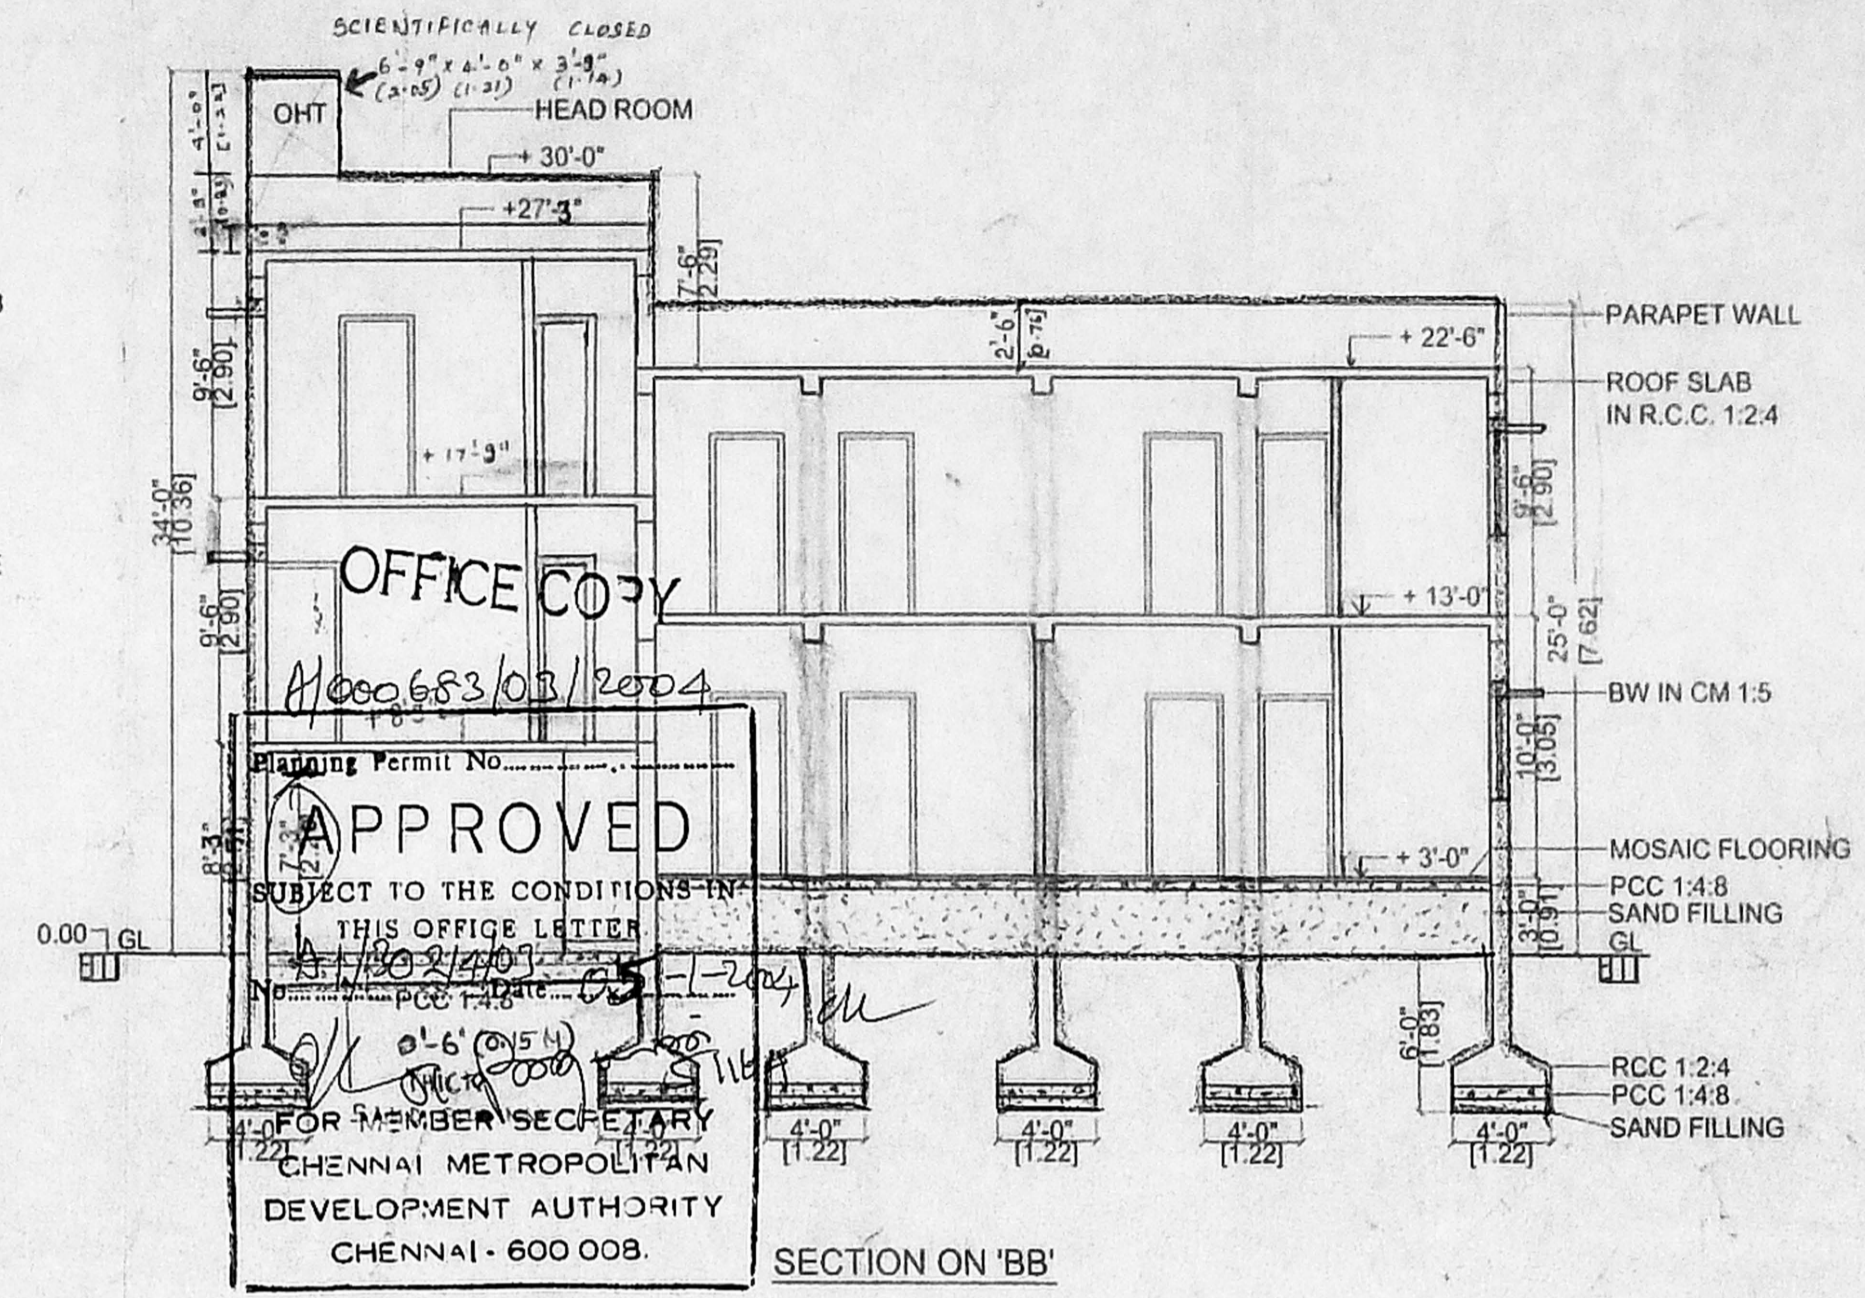


SECTION ON 'BB'

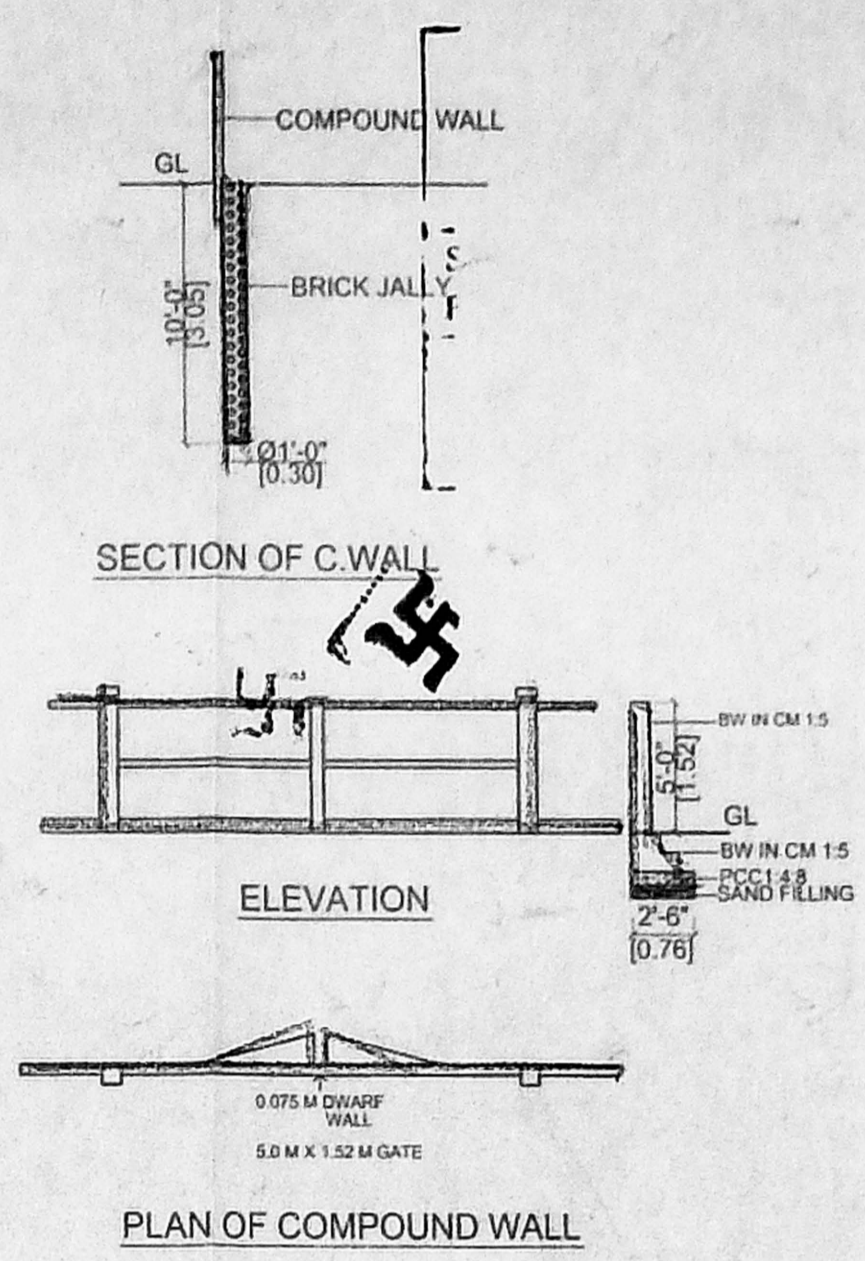


PLAN OF COMPOUND WALL

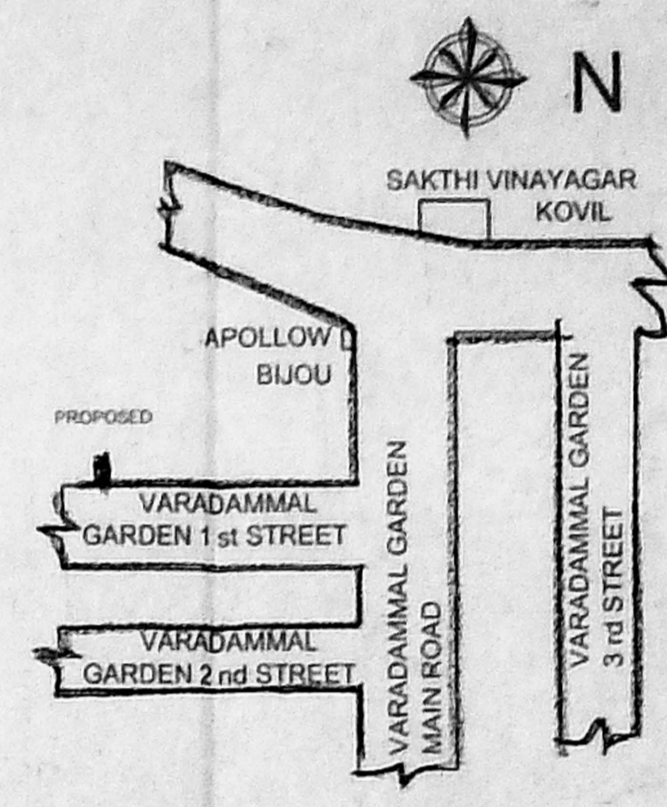


KEY PLAN  
(Not to Scale)

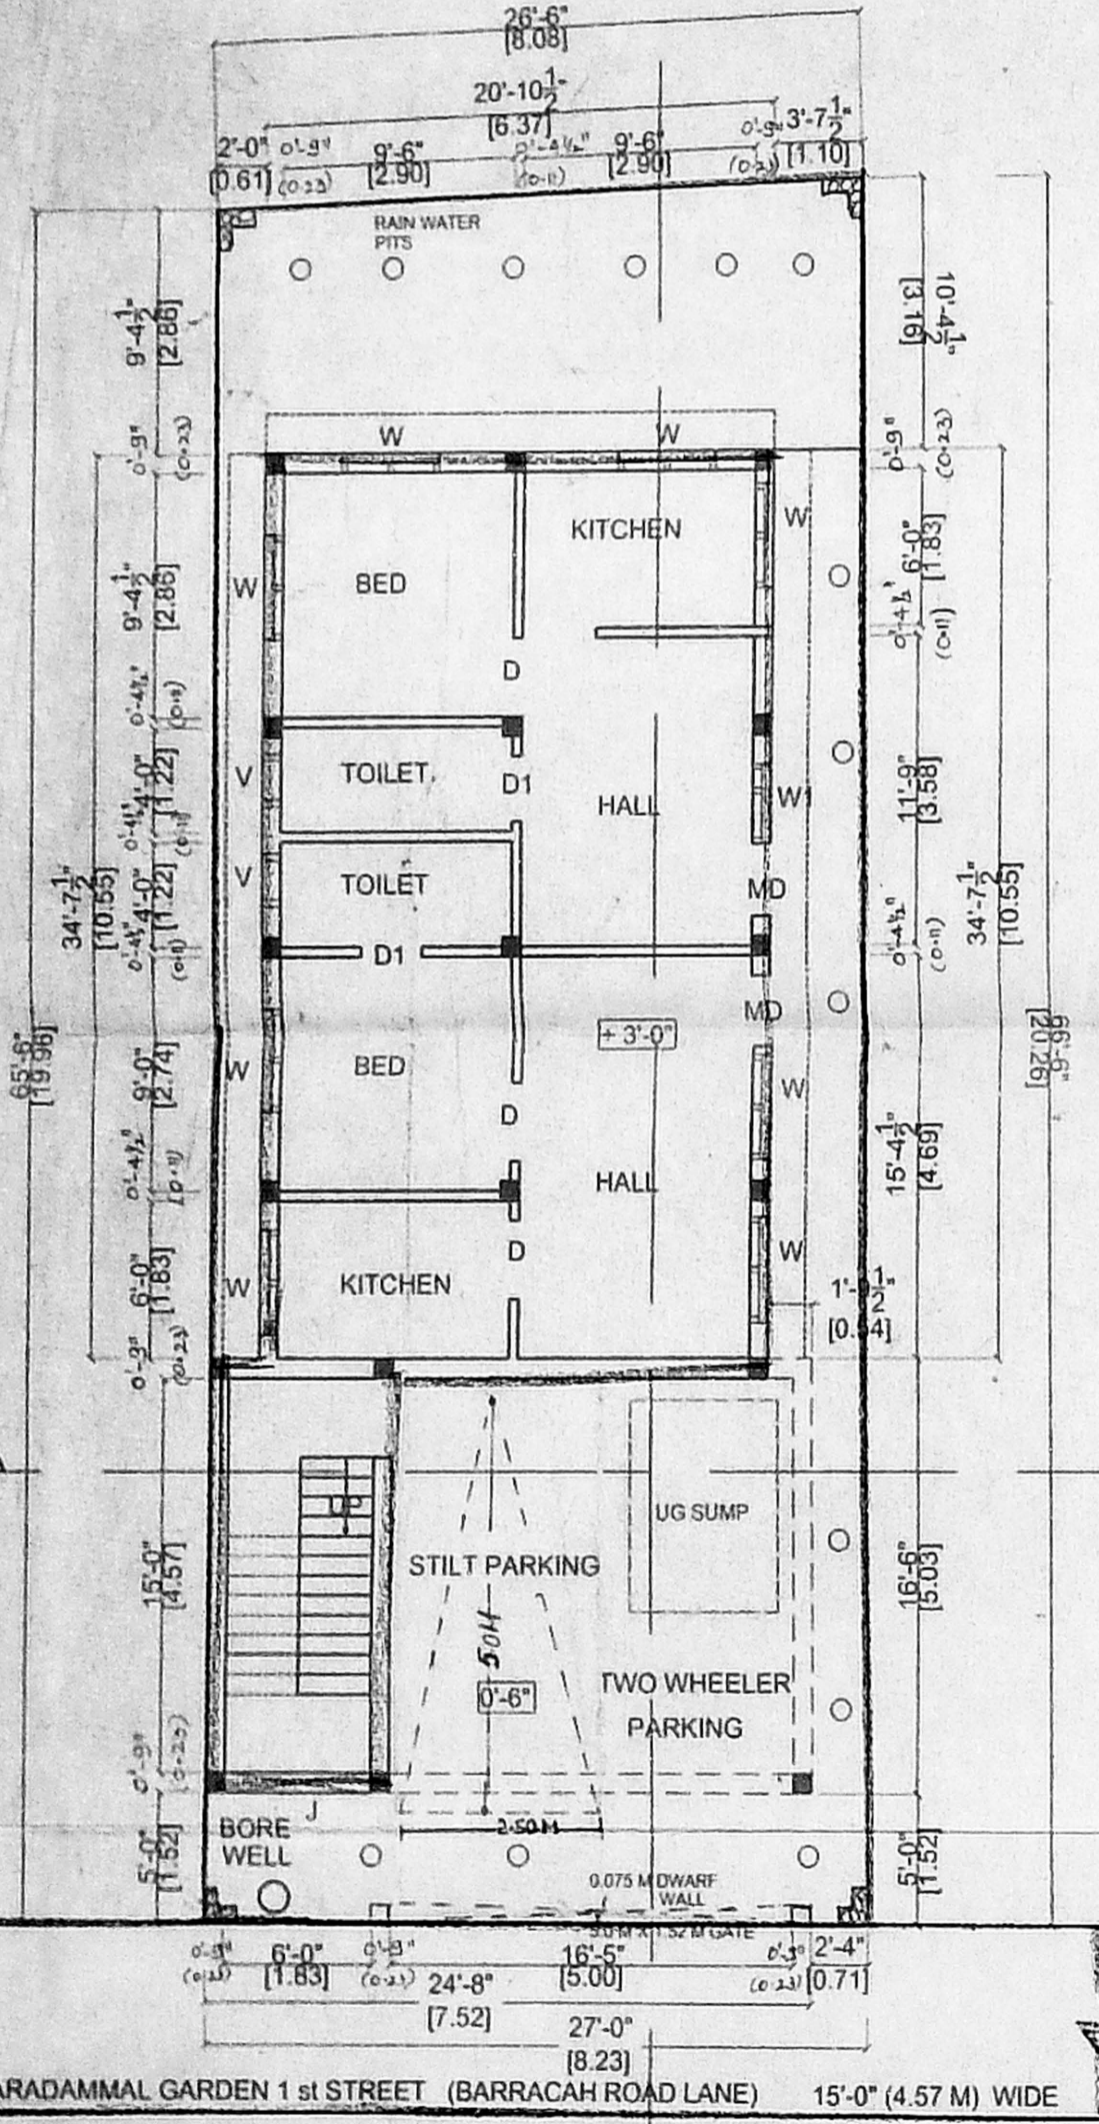

SITE CUM GROUND / SILT FLOOR PLAN

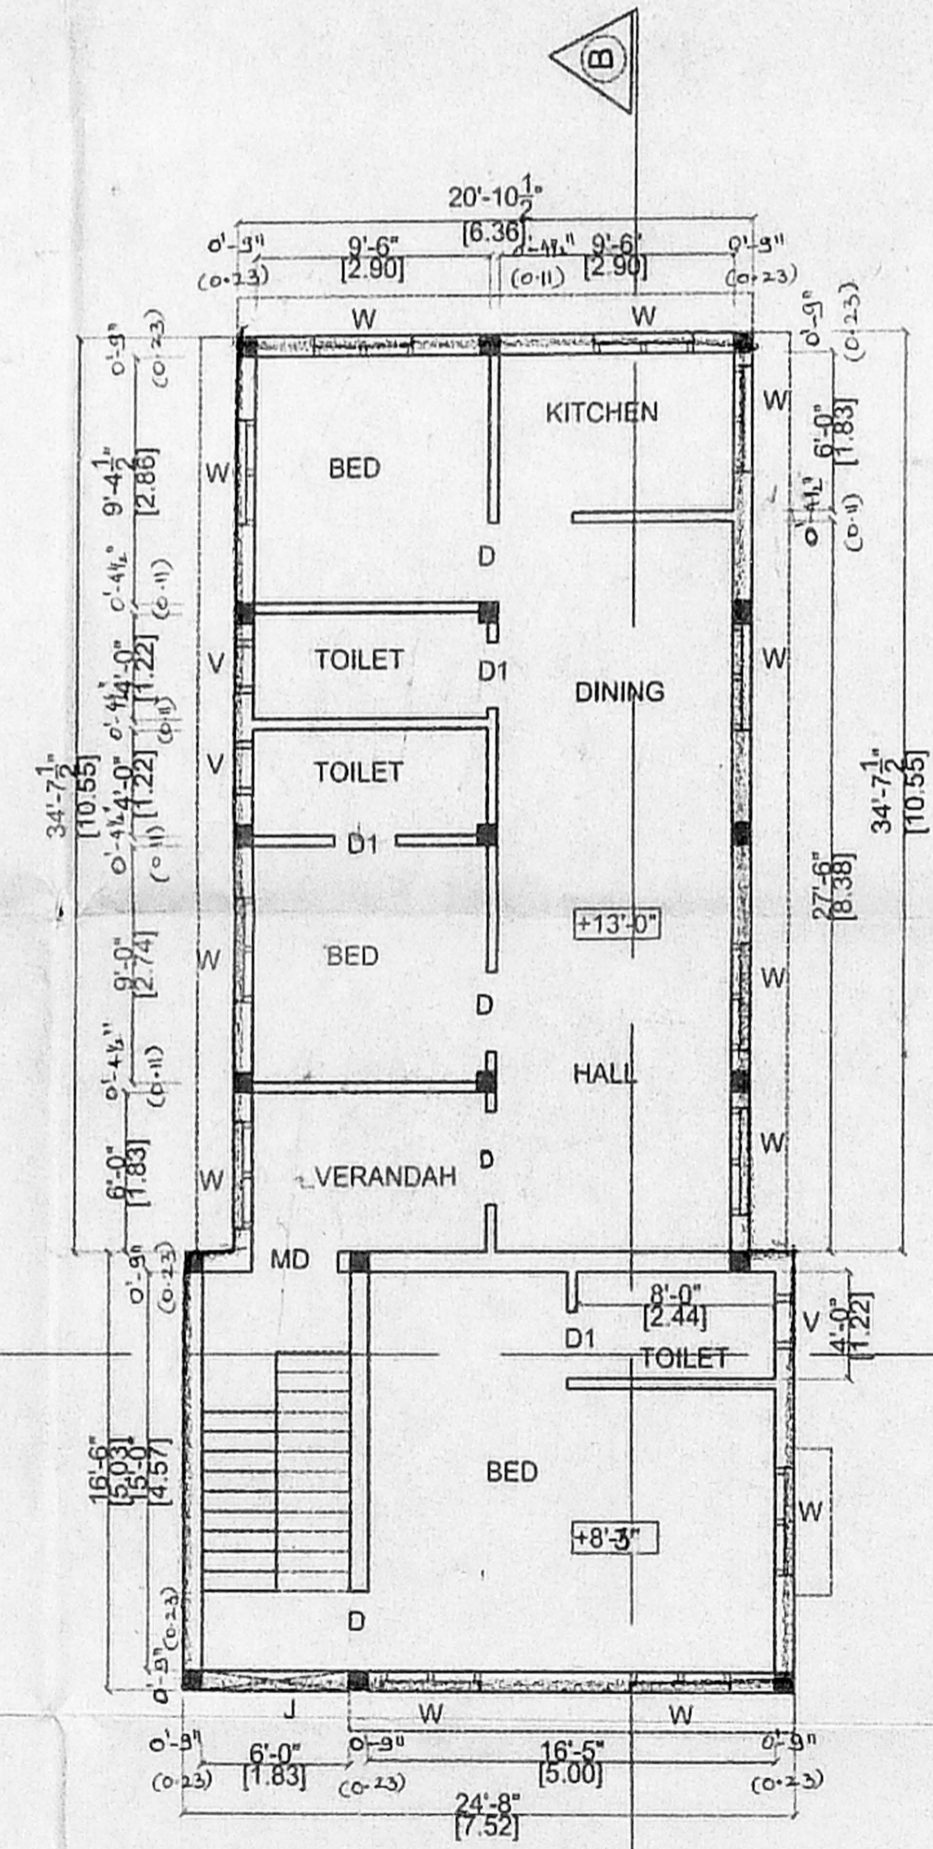


FIRST FLOOR / STILT FLOOR PLAN

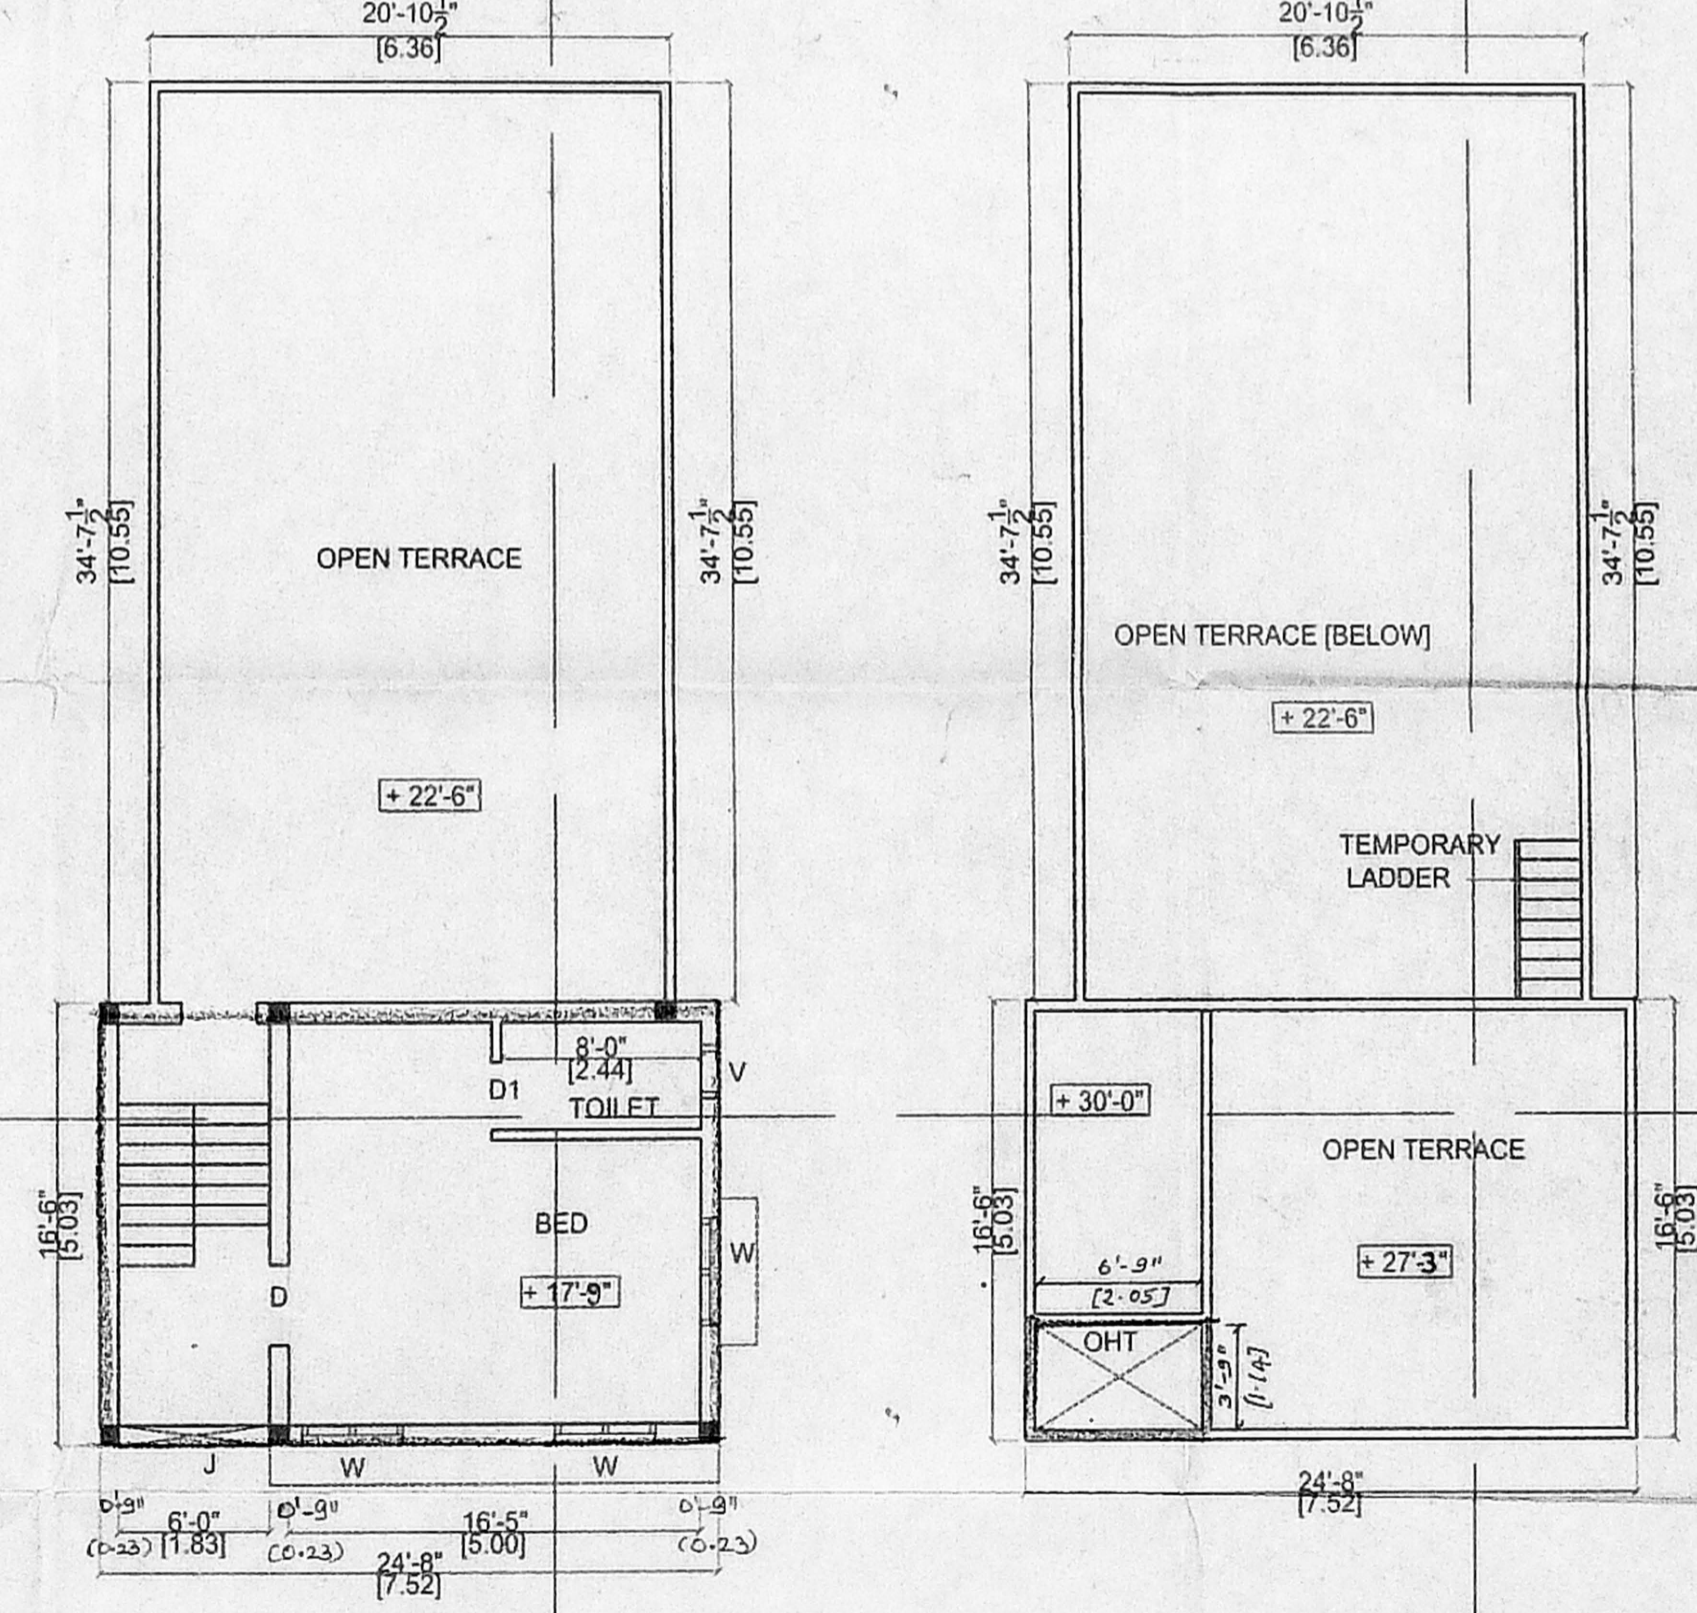

SECOND FLOOR PLAN [PART]

TERRACE PLAN

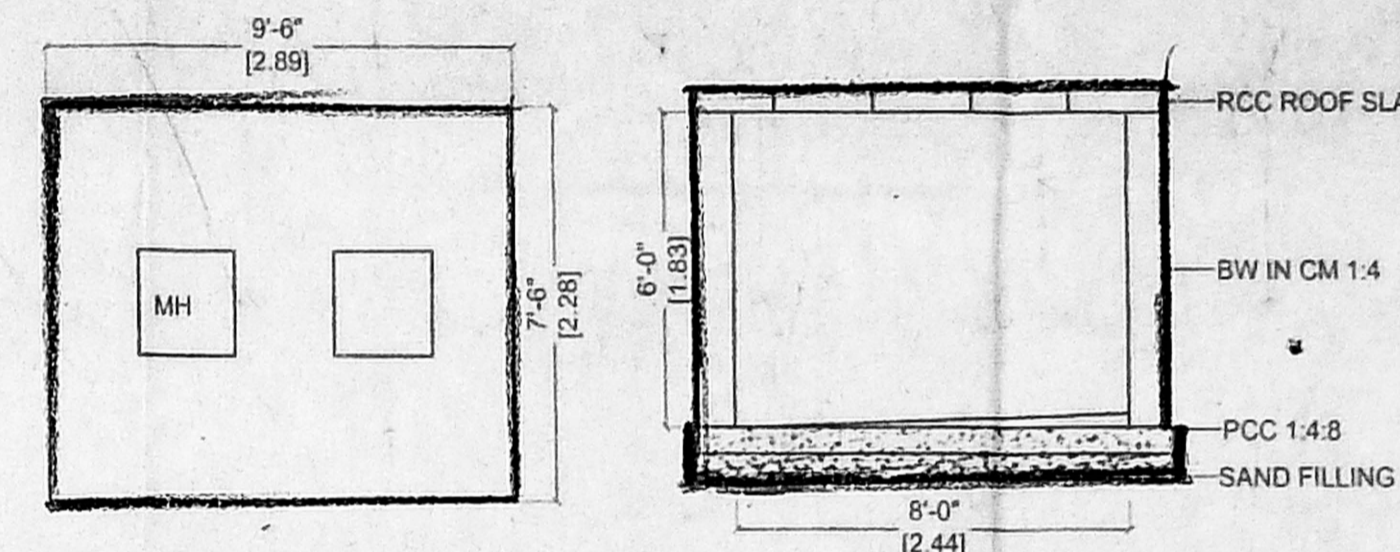


PLAN OF SUMP

SECTION OF SUMP

SCALE: 1" = 4' 0" (1:50)

FOUNDATION DETAILS

SCALE: 1" = 4' 0" (1:50)

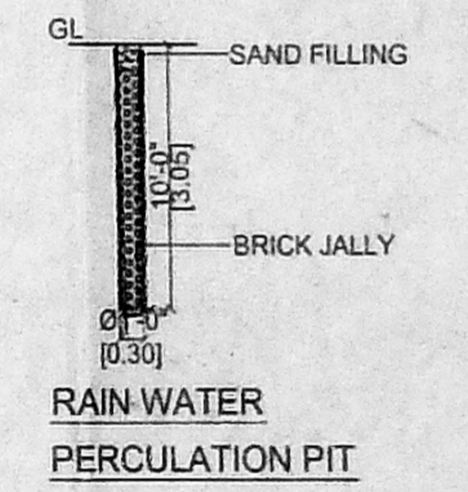

RAIN WATER PERCUSSION PIT

PLAN SHOWING THE PROPOSED CONSTRUCTION OF RESIDENTIAL BUILDING AT R.S.No. 2932/134 BLOCK No. 41 PURASAWALAM VILLAGE OLD DOOR No. 146/2, [PART] NEW DOOR No. 215/1. VARADAMMAL GARDENS 1<sup>st</sup> STREET, BARRACAH ROAD LANE, KILPAUK, CHENNAI-10.

ZONE = 4 DIVISION = 60

AREA DETAILS		
	Sq.Ft	Sq.M
PLOT EXTEND	1748.00	162.45
GROUND FLOOR	858.07	79.75
FIRST FLOOR/STILT	1129.68	104.98
SECOND FLOOR [PART]	406.89	37.81
TOTAL	2394.64	222.55
PLOT COVERAGE	64.62 %	
FSI	1.37	

COLOUR CODE

PLOT BOUNDARY	
ROAD	
PROPOSED	

JOINERY DETAILS

MD T.W.DOOR	3'-6" X 7'-0"	1.06 X 2.10
D C.W.DOOR	3'-0" X 7'-0"	0.91 X 2.10
D1 C.W.DOOR	2'-6" X 7'-0"	0.75 X 2.10
W C.W.WINDOW	4'-0" X 4'-0"	1.21 X 1.21
W1 C.W.WINDOW	3'-0" X 4'-0"	0.91 X 1.21
V C.W.VENTI	2'-0" X 2'-0"	0.60 X 0.60
J CEMENT JALLY	6'-0" X 4'-0"	1.82 X 1.21

SCALE: 1" = 8' 0" (1:100)

*Shanmugam*

OWNER'S SIGNATURE

N. Pushparajan, B.E., LICENSED SURVEYOR No. 434 Class - II CORPORATION OF CHENNAI # 23, Market Lane, Kaladipet Chennai-19. ☎ : 55875290

LICENSED SURVEYOR