



FRONT ELEVATION

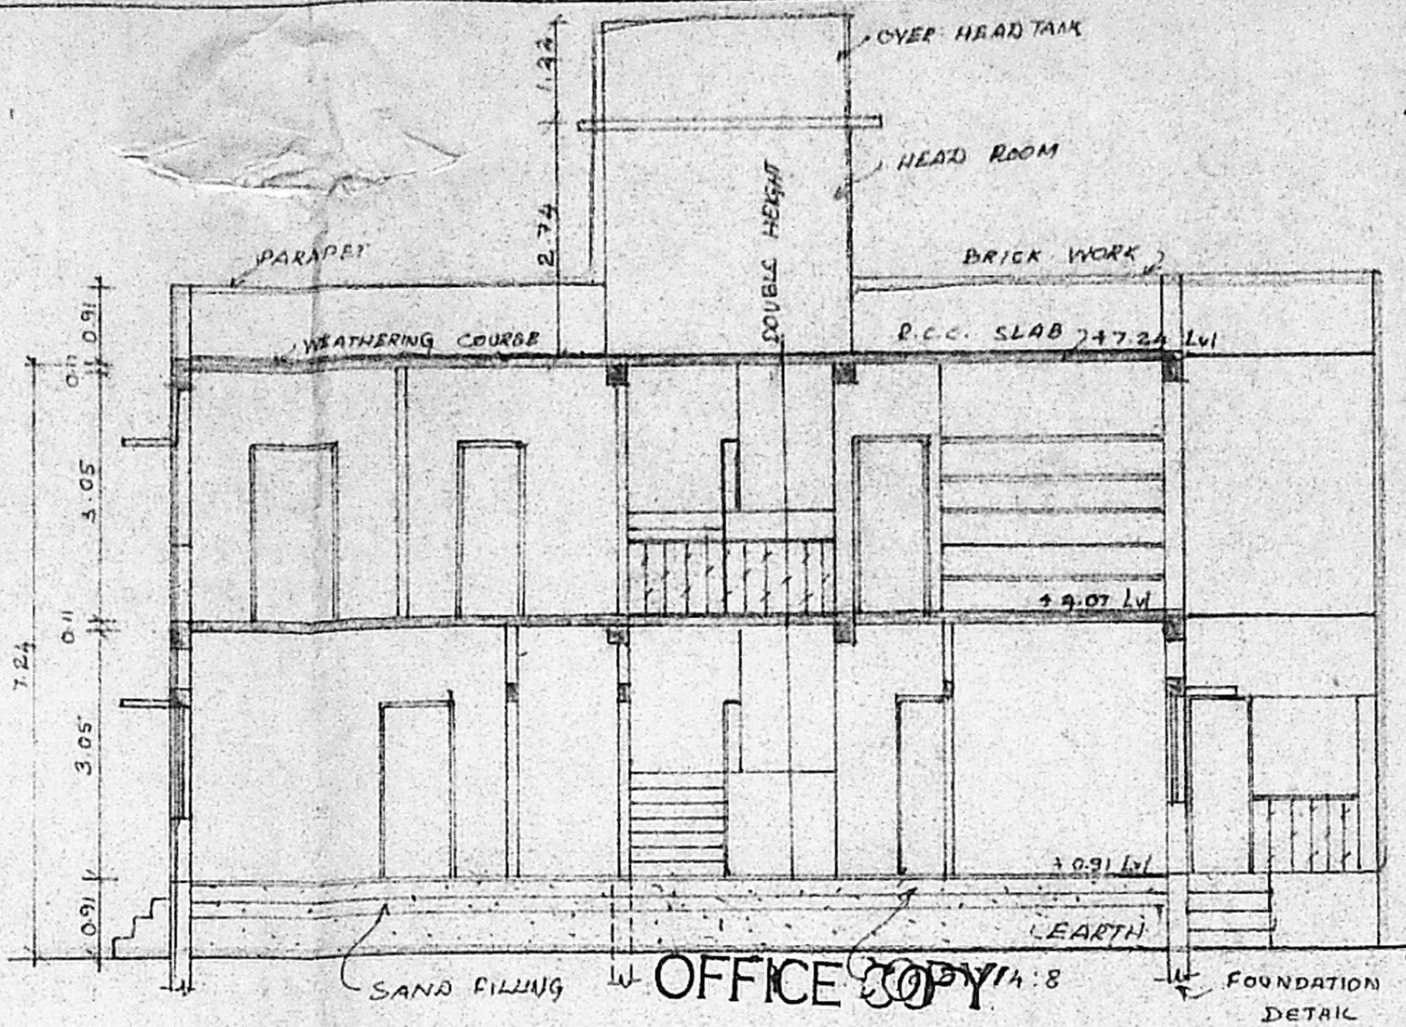


SECTION ON 'A-A'

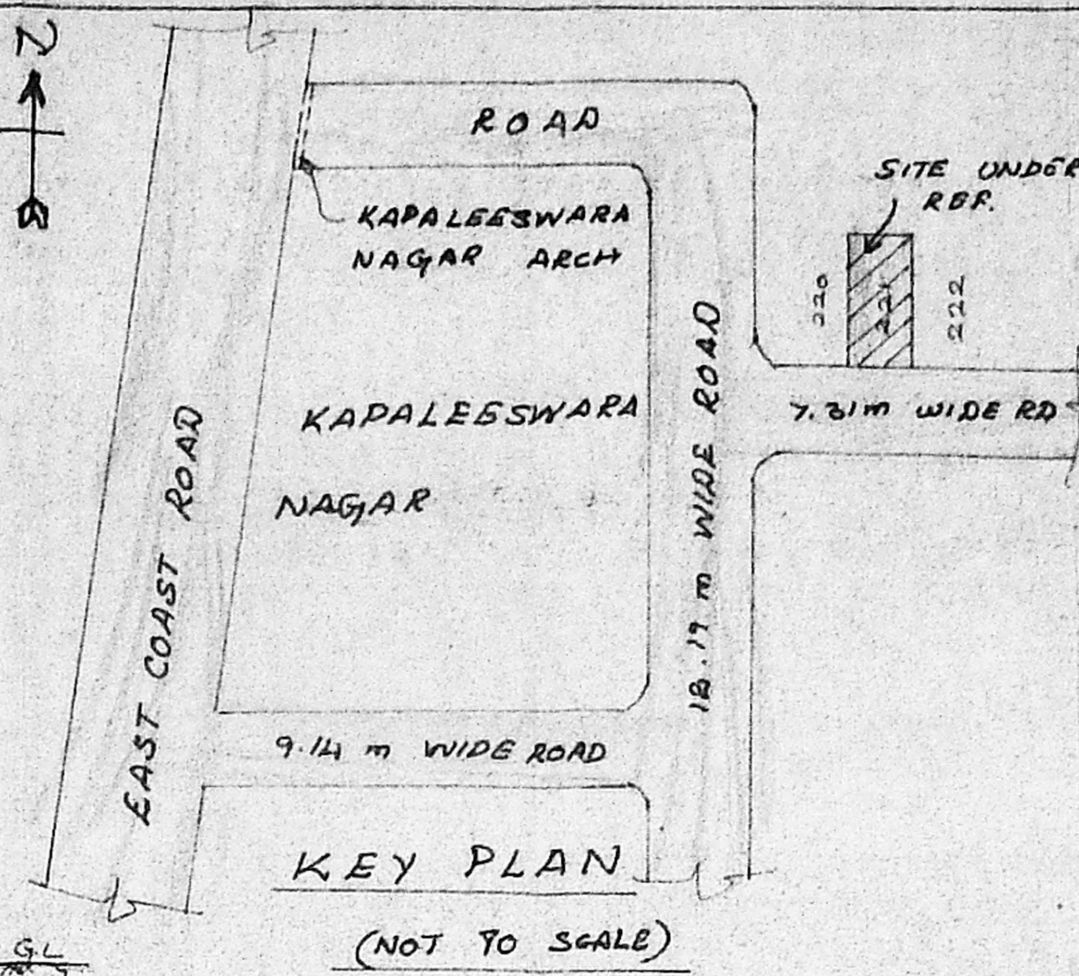


KEY PLAN  
(NOT TO SCALE)

PLAN SHOWING THE PROPOSED CONSTRUCTION OF RESIDENTIAL BUILDING AT PLOT NO: 221, KAPALEESWARAR NAGAR NO.145, NEELANKARAI VILLAGE, TAMBARAM C.No. A/ 21396/03, TALUK, KANCHEEPURAM DISTRICT. S.No Scrutiny/Plan/ Revised Plan P.A.I. 21.2004. LAYOUT APPD. NO. LPDM/21.1974 NO. A.P. (SCALE: 1:100)


1000692/12/2004 Planning Permit No. APPROVED SUBJECT TO THE CONDITIONS IN THIS OFFICE LETTER. No. A/21396/03 Date 22.11.2004 FOR MEMBER SECRETARY CHENNAI METROPOLITAN DEVELOPMENT AUTHORITY CHENNAI - 600 008.

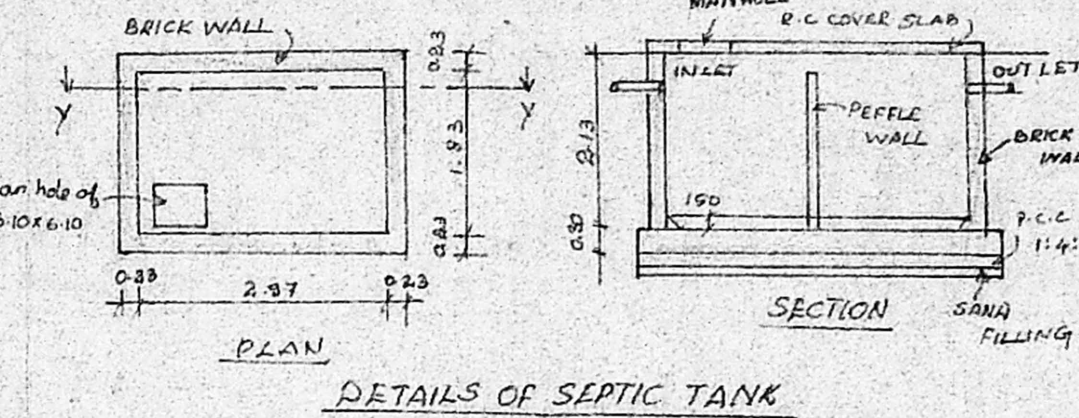


DETAILS OF SEPTIC TANK

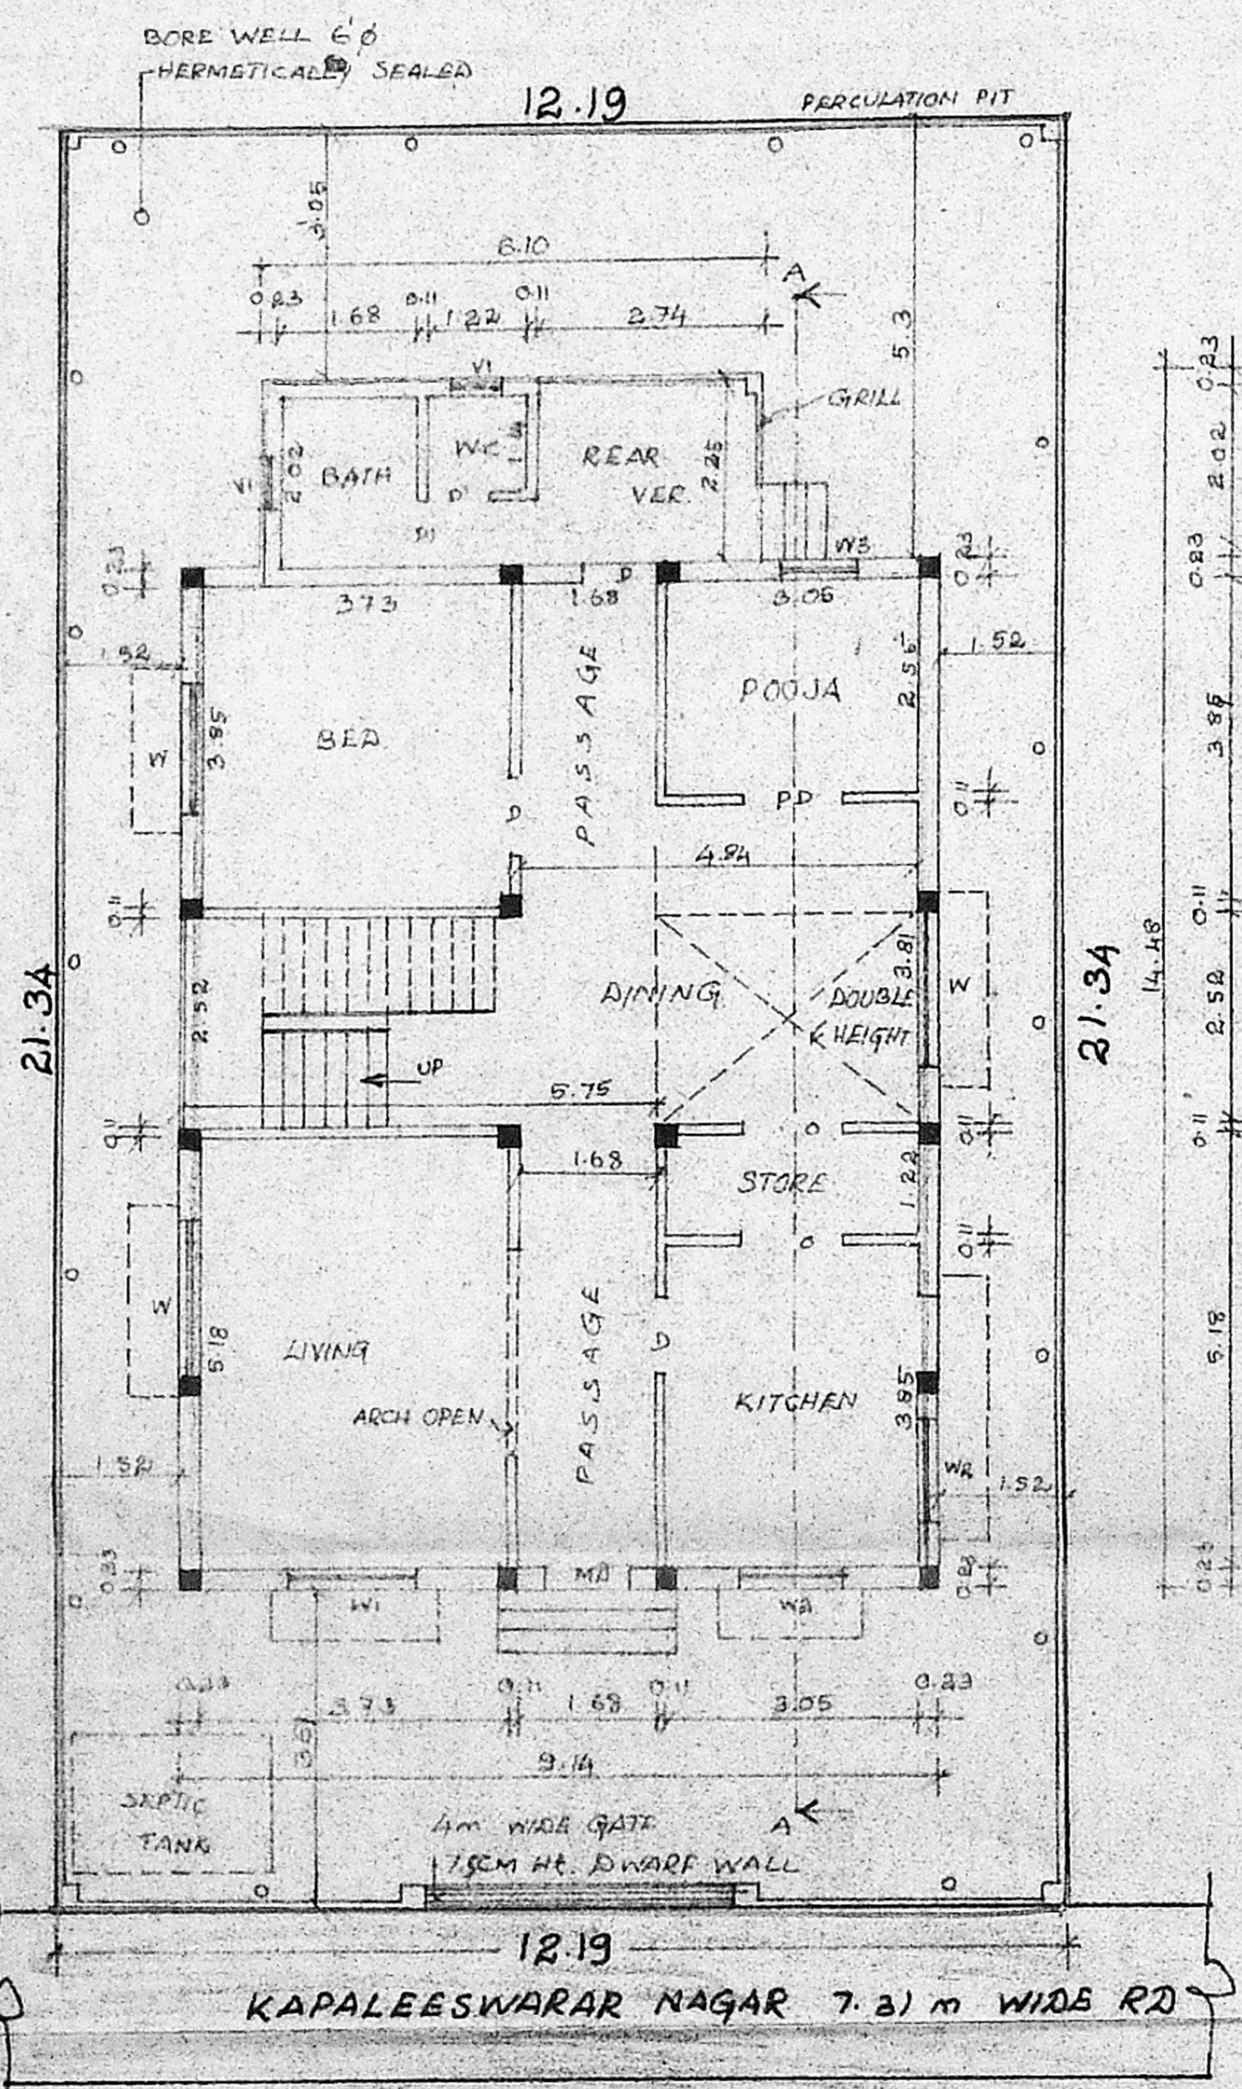


SITE / GROUND FLOOR PLAN

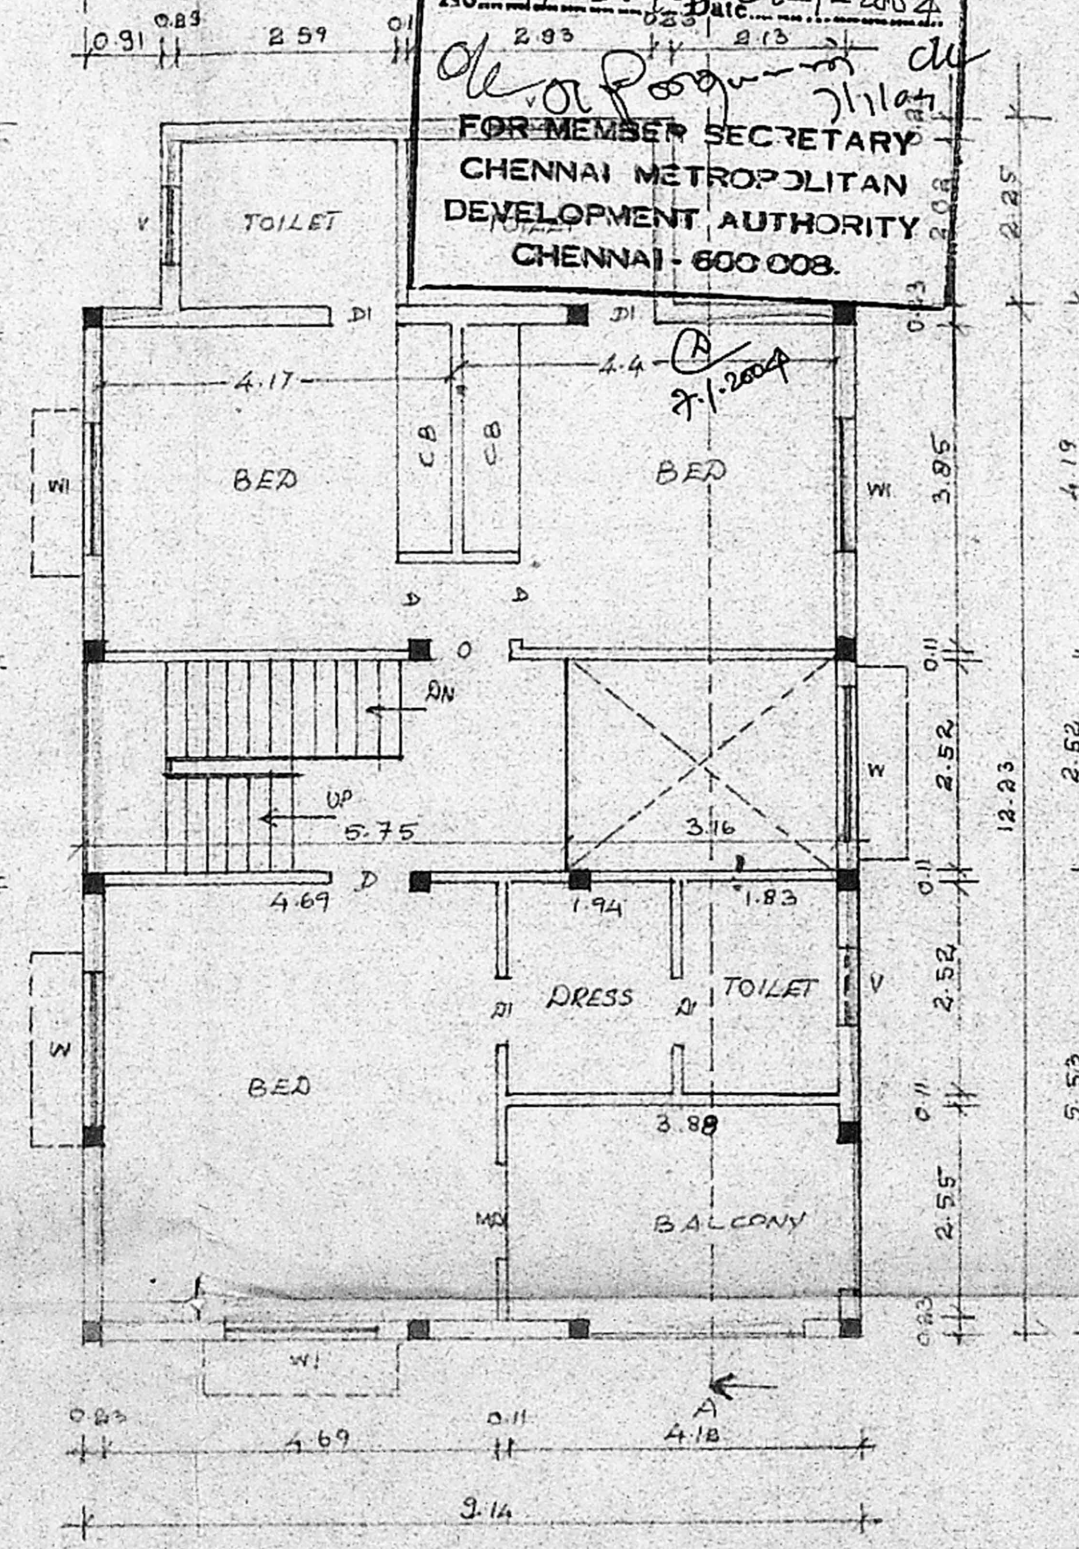


FIRST FLOOR PLAN

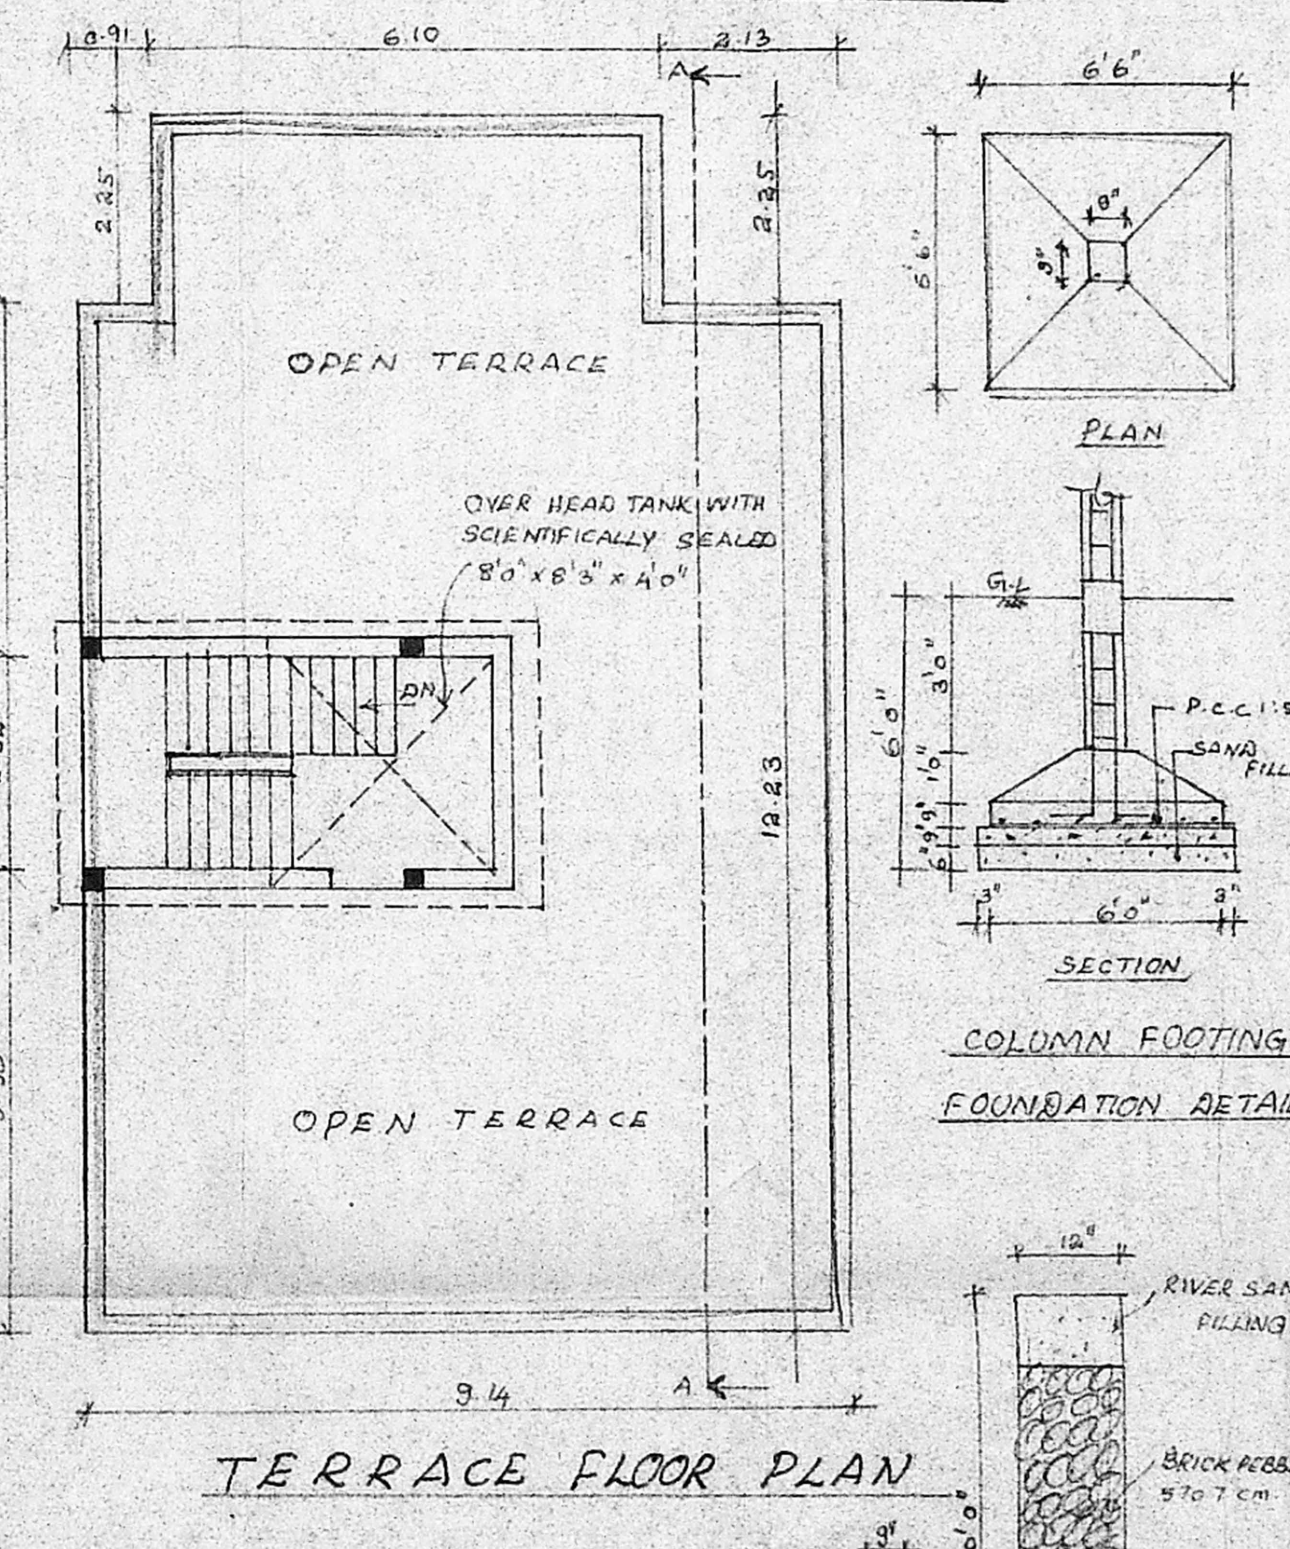


TERRACE FLOOR PLAN

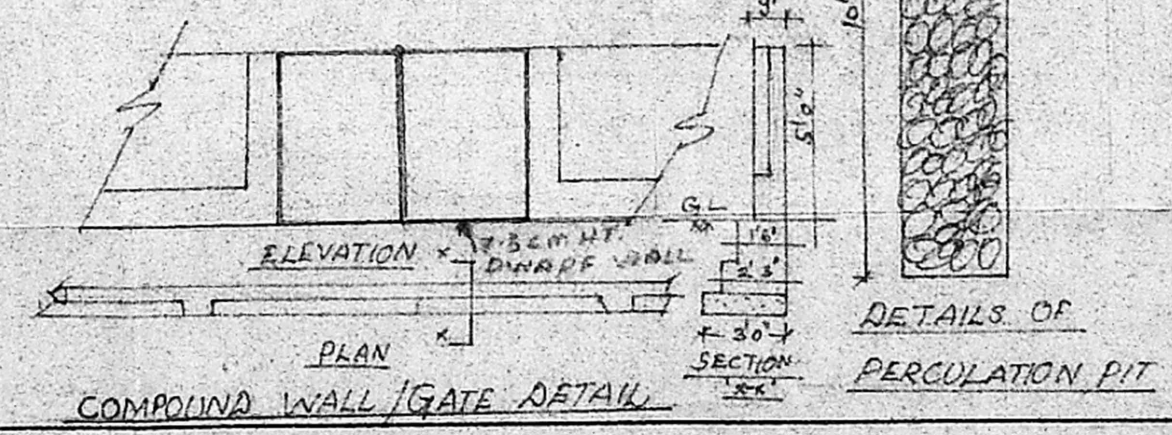

COMPOUND WALL / GATE DETAIL

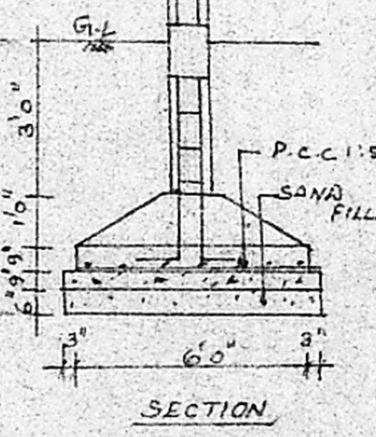

COLUMN FOOTING FOUNDATION DETAIL

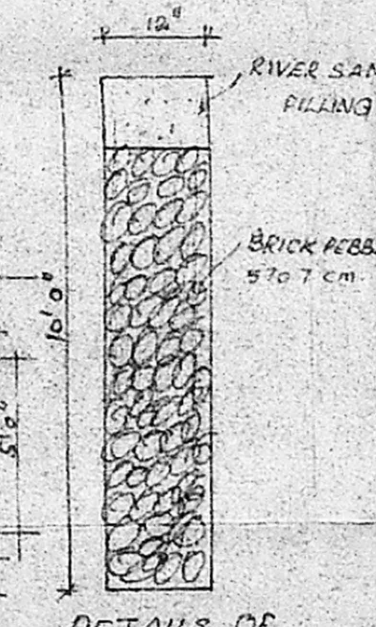

DETAILS OF PERCOLATION PIT

SPECIFICATION

FOUNDATION : R.C.C. COLUMN FOOTINGS.  
BRICK WORK : C.M 1:6 FOR SUPER STRUCTURE  
PLASTERING : C.M 1:5 FOR WALLS & 1:3 CEILING  
FLOORING : MOSAIC FLOORING  
R.C.C. : 1:2:4 FOR SLABS & LINTELS  
WOOD WORK : ALL WOOD WORK IN BEST QUALITY TIMBER  
WEATHERING COURSE : B. JELLY LIME MORTOR  
OVER ROOF SLAB ONE LAYER OF COUNTRY TILES

JOINERY DETAILS

M.D	MAIN DOOR	1067	2135
P.D	DOOR	1220	2135
D	DOOR	915	2135
.D1	DOOR	765	2135
W	WINDOW	1830	1370
W1	WINDOW	1525	1370
W2	WINDOW	1220	1370
W3	WINDOW	915	1370
V	VENTILATOR	915	765
VI	VENTILATOR	610	915

AREA DETAILS

TOTAL SITE EXTENT	260.22	Sqm.
GROUND FLOOR	117.68	"
FIRST FLOOR	125.58	"
TOTAL BUILD UP AREA	243.20	"
PLOT COVERAGE	48.95%	
F.S.I	0.93	

COLOUR INDEX

PROPOSED - (1)  
BOUNDARY - (2)  
ROAD - (3)

OWNER  
K.S. SWAMINATHAN

Phone: 4841352  
N. GOPINATHAN  
Consulting Civil Engineer  
Licensed Surveyor  
CLASS-II L.S.No: 115  
Corporation of Madras  
9, R.R. Puram Street,  
Kandambakkam, Chennai - 600 028  
LICENSED SURVEYOR