








OFFICE COPY

CMDA "A" CHANNEL
C. No. A/31404/2003

SCHEDULE OF JOINERY:-

TYPE	REVISION	SIZE
MD	DOOR	3'3" x 7'0"
D	DOOR	3'0" x 7'0"
D1	DOOR	2'6" x 7'0"
W	WINDOW	4'0" x 4'6"
W1	WINDOW	4'0" x 3'0"
V	VENTILATOR	2'0" x 2'0"

APPROVED
SUBJECT TO THE CONDITIONS IN THIS OFFICE
FOR MEMBER SECRETARY
CHENNAI METROPOLITAN
DEVELOPMENT AUTHORITY
CHENNAI - 600 008

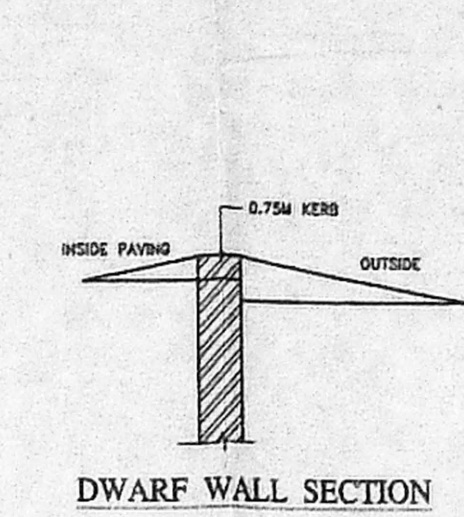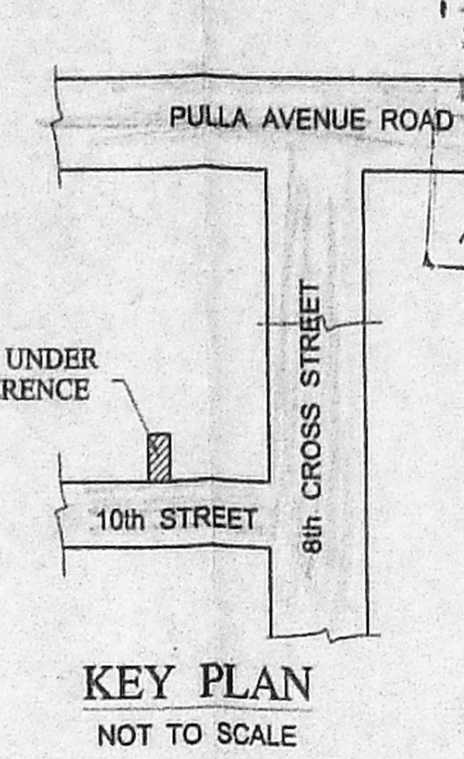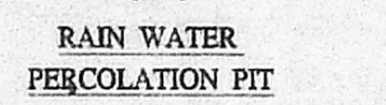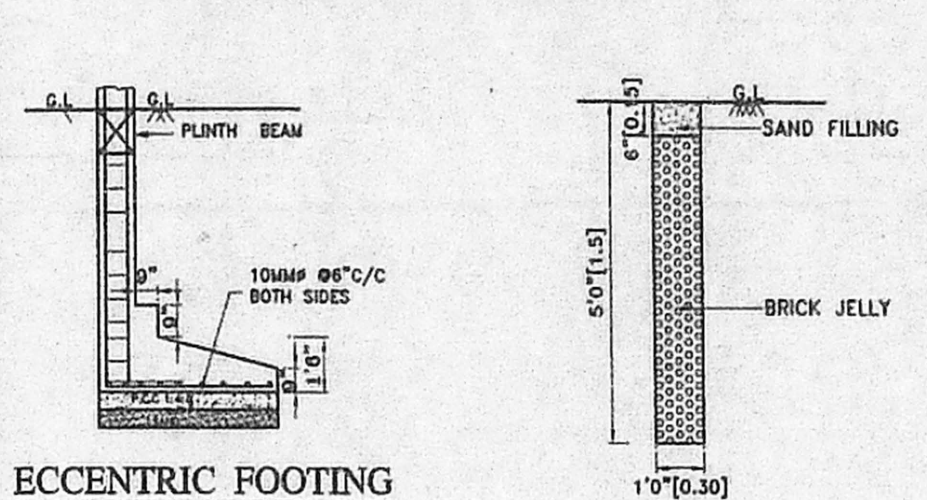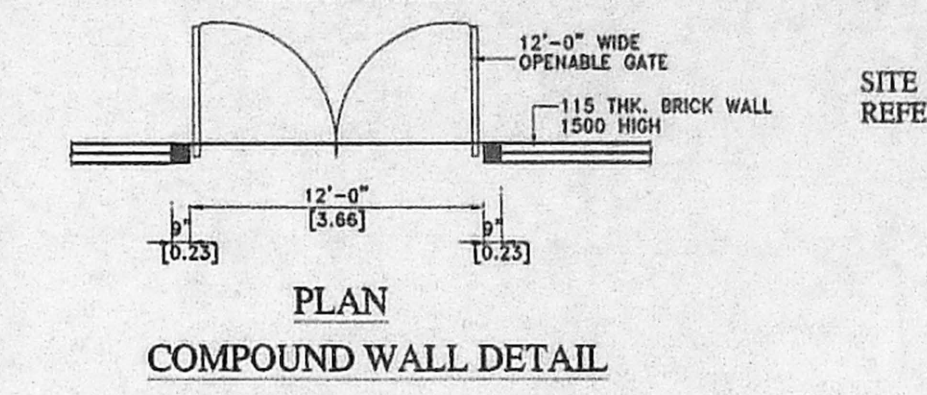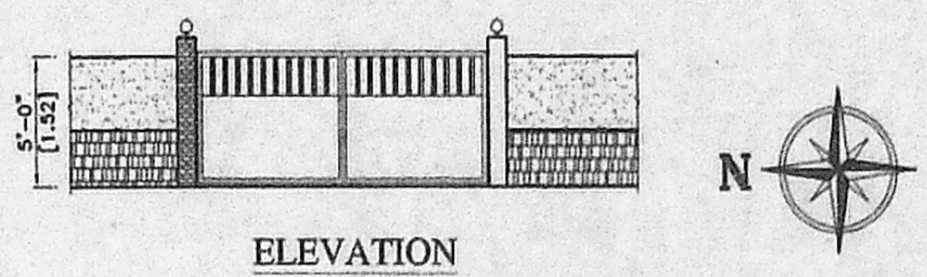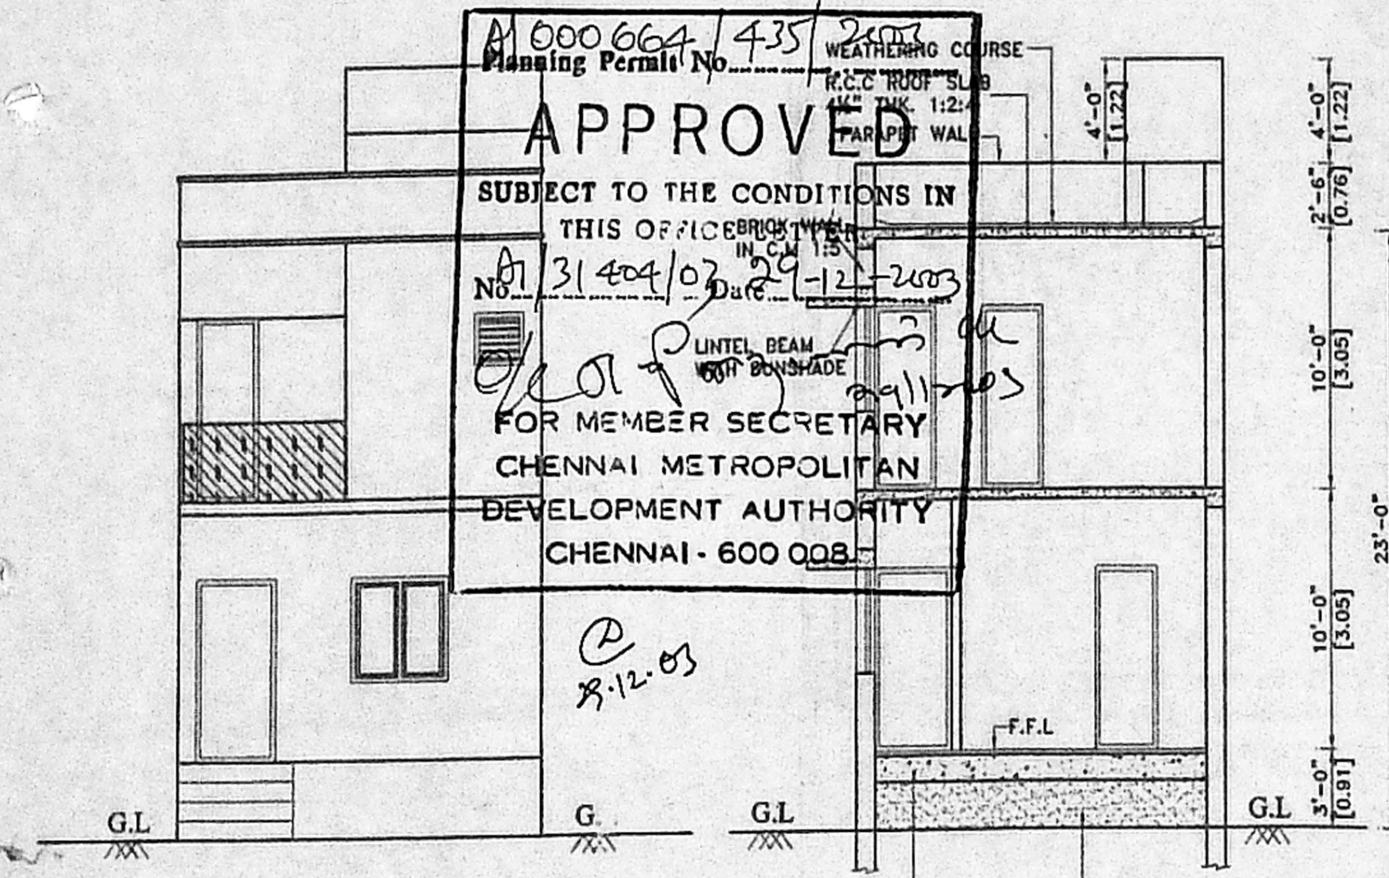

SPECIFICATION:-







- FOUNDATION : COLUMN FOOTING
- BRICK WORK : C.M 1:5 FOR SUPER STRUCTURE
- PLASTERING : C.M 1:5 FOR WALLS & 1:3 FOR CEILING
- CEMENT PAINT : 2 COATS FOR WALLS & 1 EXTRA COAT FOR CEILING
- R.C.C. : 1:2:4 FOR SLABS & LINTELS
- WOOD WORK : ALL WOOD WORKS IN BEST QUALITY TIMBER
- WEATHERING COURSE : B.JELLY LIME MORTAR OVER ROOF SLAB ONE LAYER OF COUNTRY TILES

COLOUR INDEX:-

- PROPOSED
- ROAD
- BOUNDARY

AREA STATEMENT

	Sq.Ft.	Sq.M
TOTAL SITE EXTENT	1004.00	93.27
GROUND FLOOR	577.50	53.65
FIRST FLOOR	577.50	53.65
TOTAL FLOOR AREA	1155.00	107.30
PLOT COVERAGE	53 %	
F.S.I	1.15	

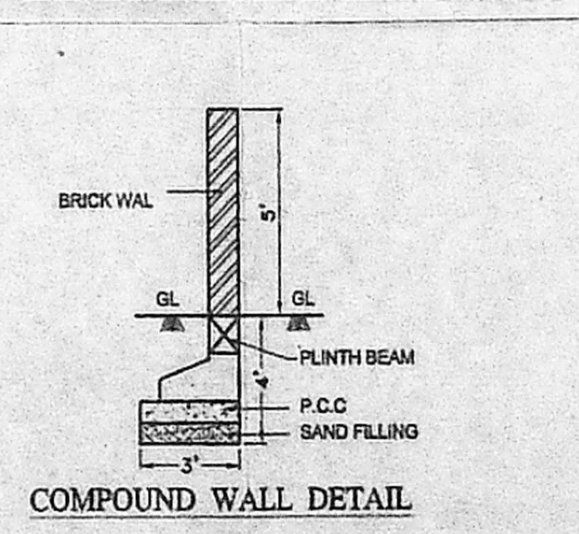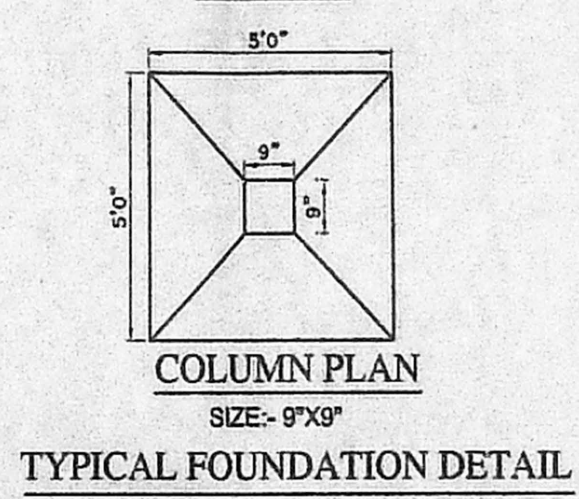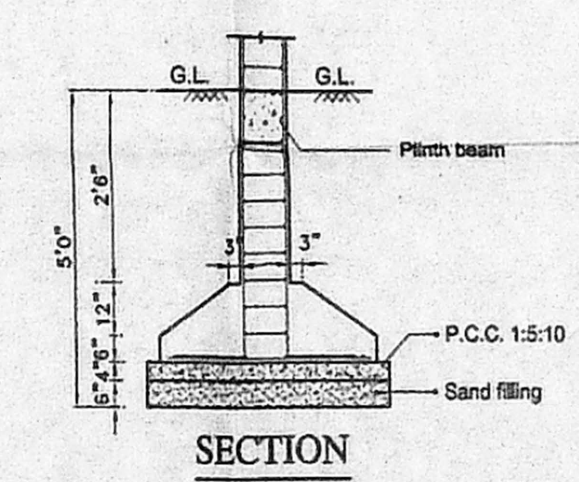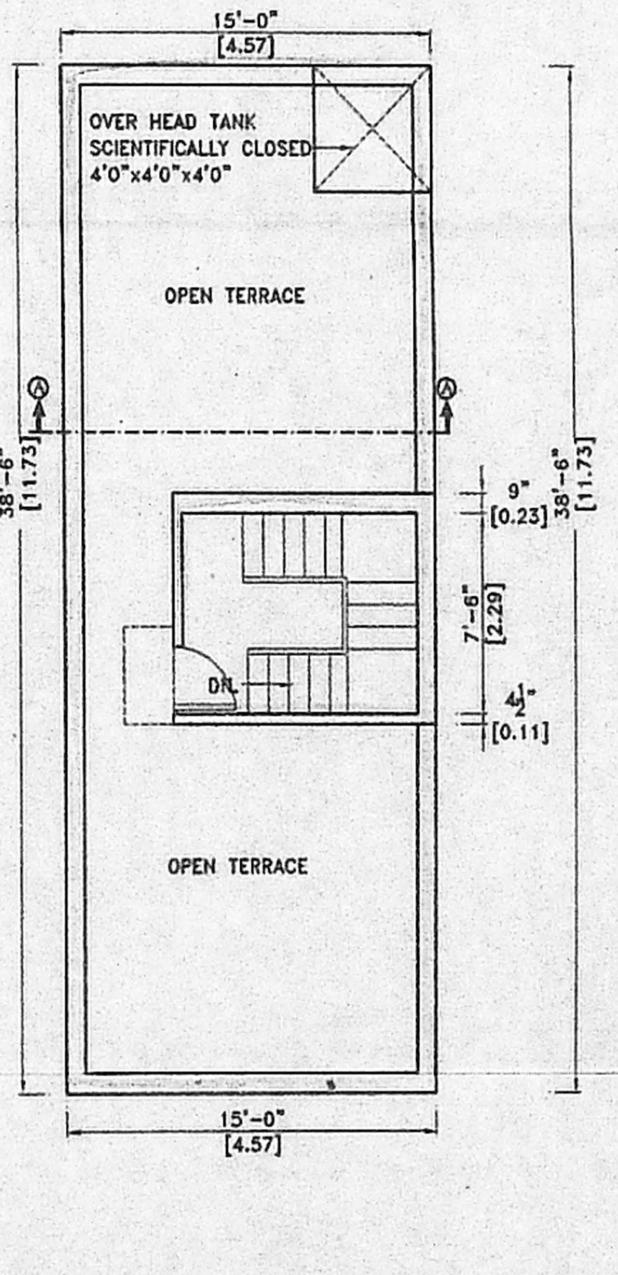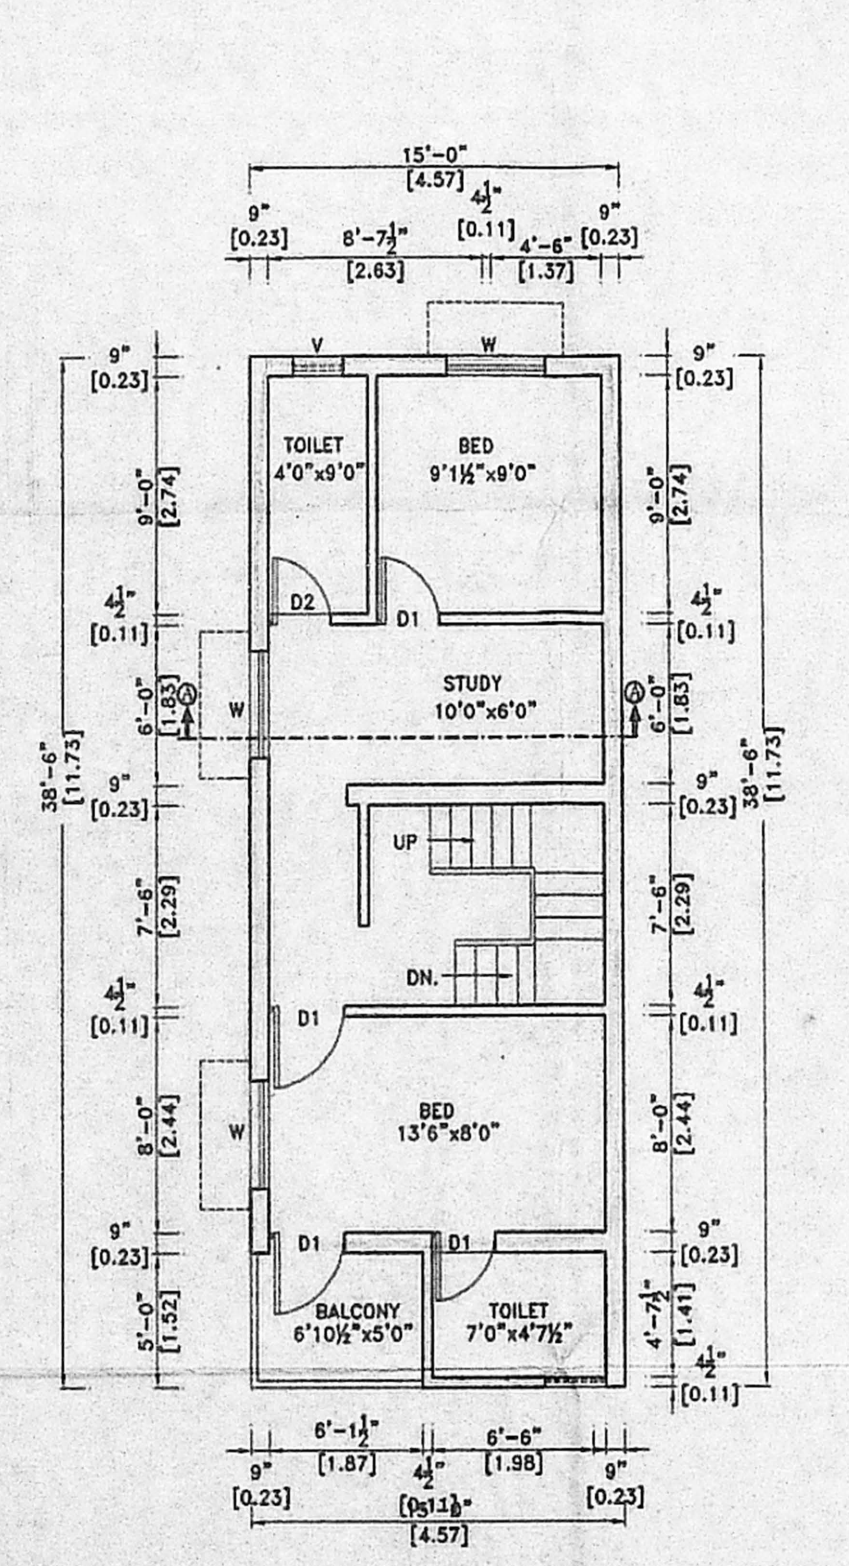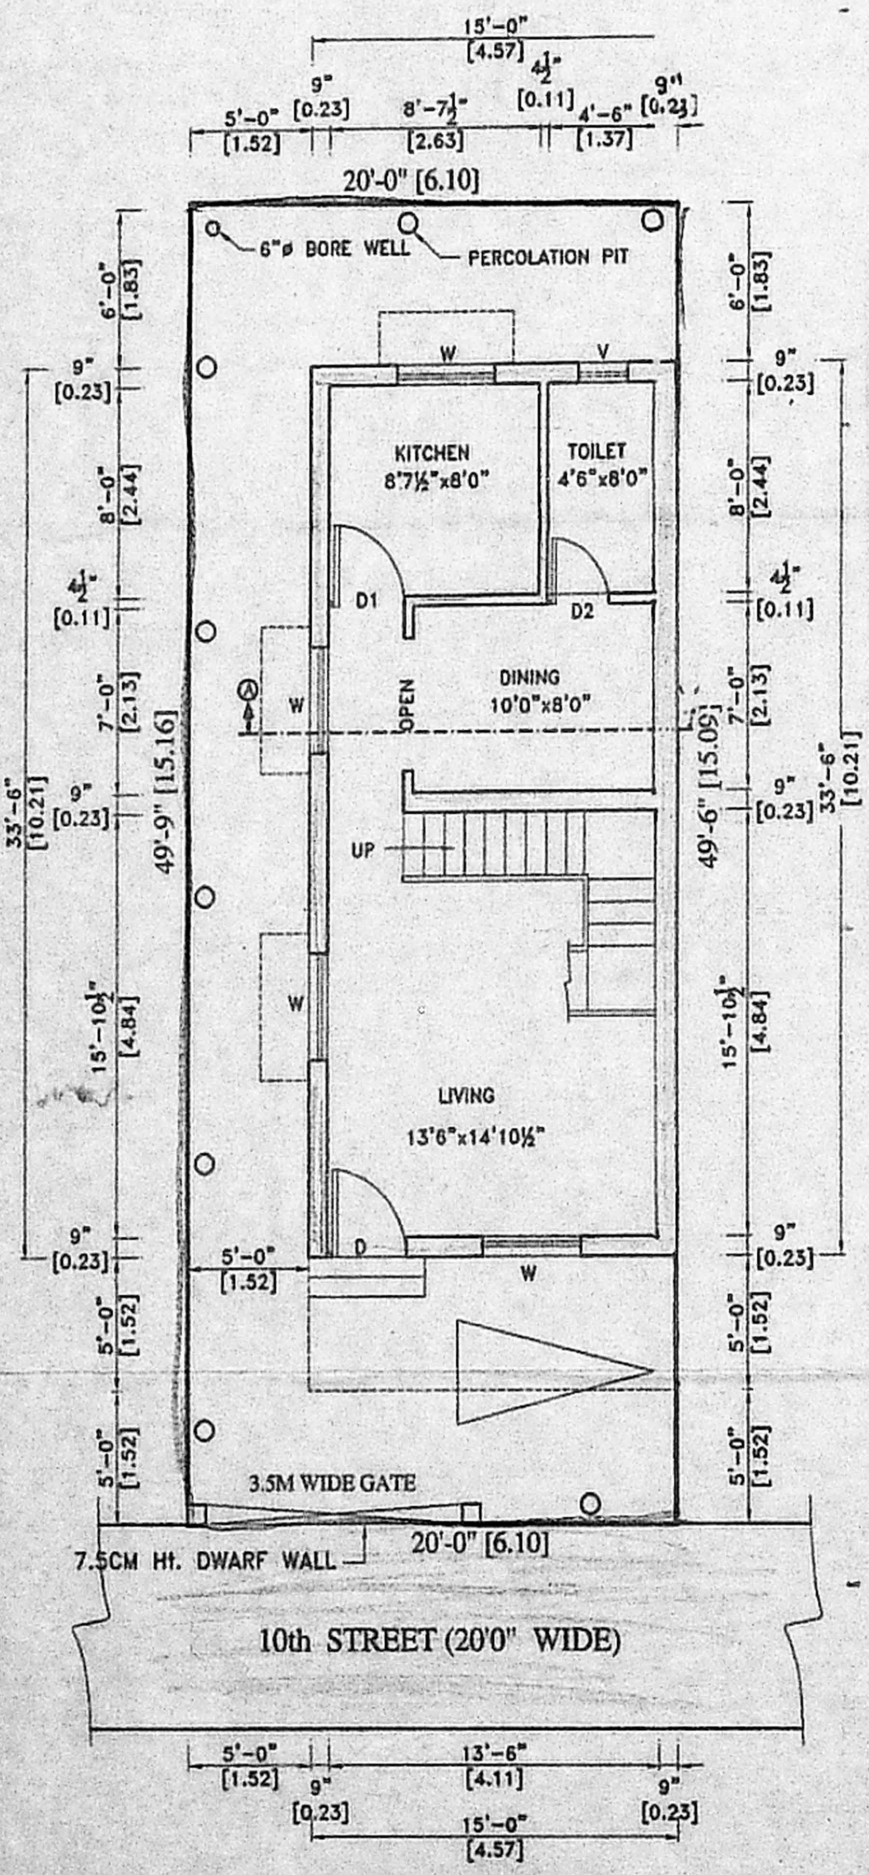

PLAN SHOWING THE PROPOSED CONSTRUCTION OF RESIDENTIAL BUILDING AT PLOT No. 'X' 63 B, DOOR No. 7, 10TH STREET, ANNA NAGAR EAST, CHENNAI - 600 102. IN T. S. No: 23 (PART), BLOCK No. 8, OF PERIYAKUDAL VILLAGE, DIV. No. 67, ZONE - V

SCALE : 1" = 8'-0" (1:100)

OWNERS SIGNATURE

M. Jeyakumar
M. JEYAKUMAR
Consulting Civil Engr.
SRI VENKATESHWARA I.E. No. 3
Licensed Surveyor No: 786
Corporation of Chennai Class II
407, Peter Raja St., Sandor Palayam
(Opp. Anna Arch), Chennai-600 106,

SIGNATURE OF LICENSED SURVEYOR

SITE CUM GROUND FLOOR PLAN

FIRST FLOOR PLAN

TERRACE FLOOR PLAN

TYPICAL FOUNDATION DETAIL

COMPOUND WALL DETAIL