




ELEVATION

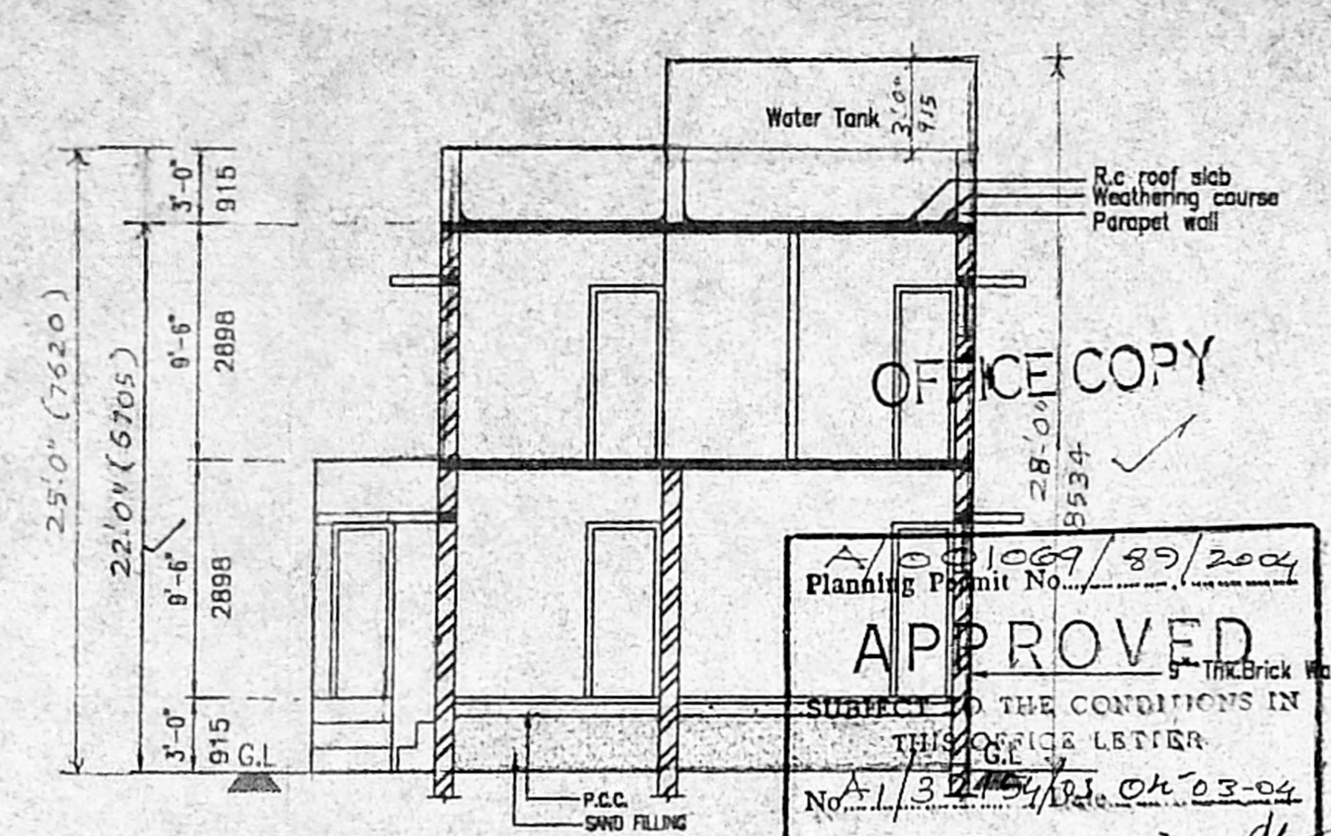


SECTION ON "A-A"

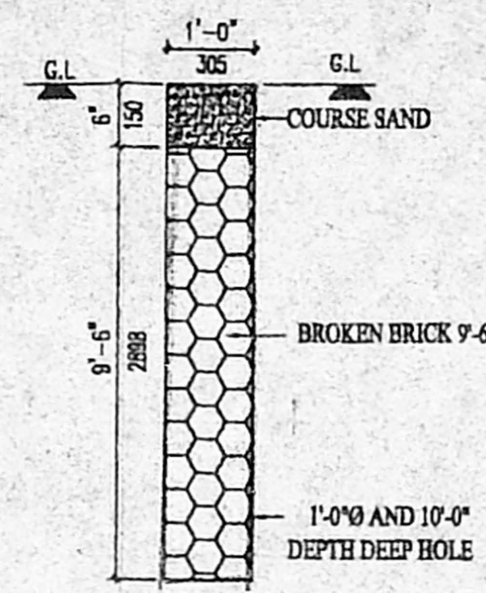


RAIN WATER HARVESTING PIT
SCALE: N.T.S.

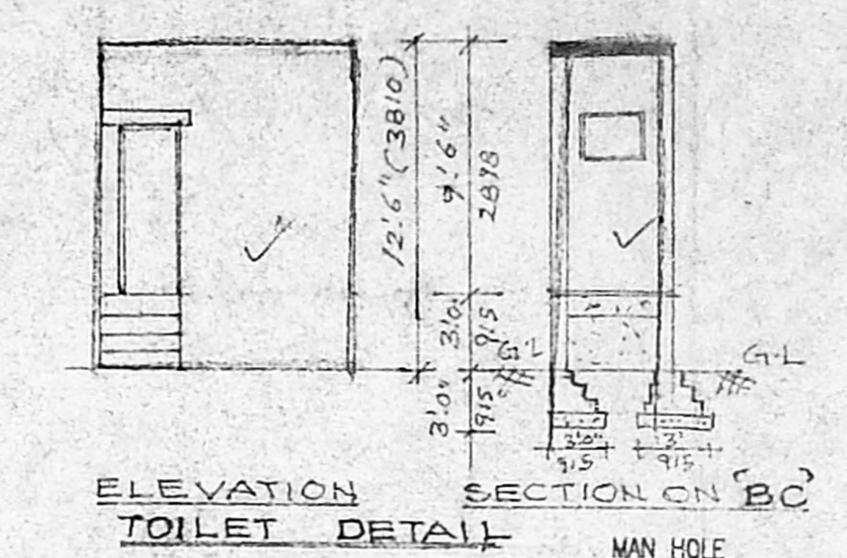

ELEVATION SECTION ON "B-C"
TOILET DETAIL

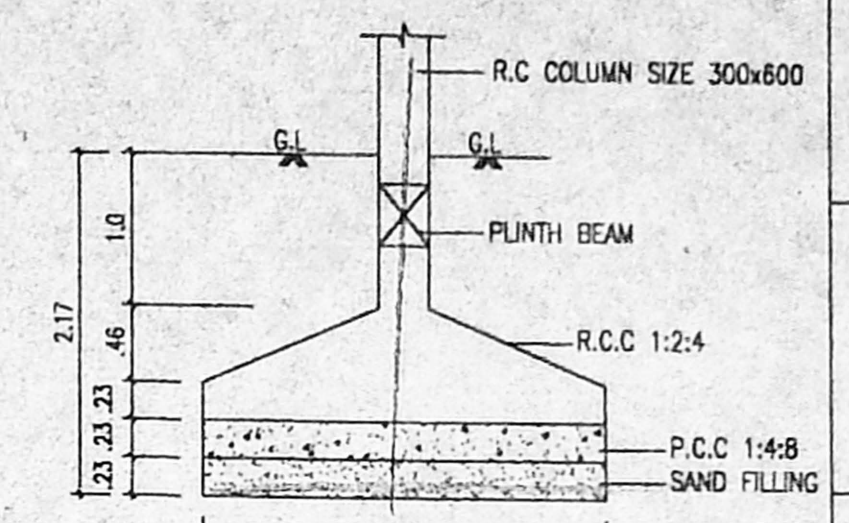


FOUNDATION DETAILS

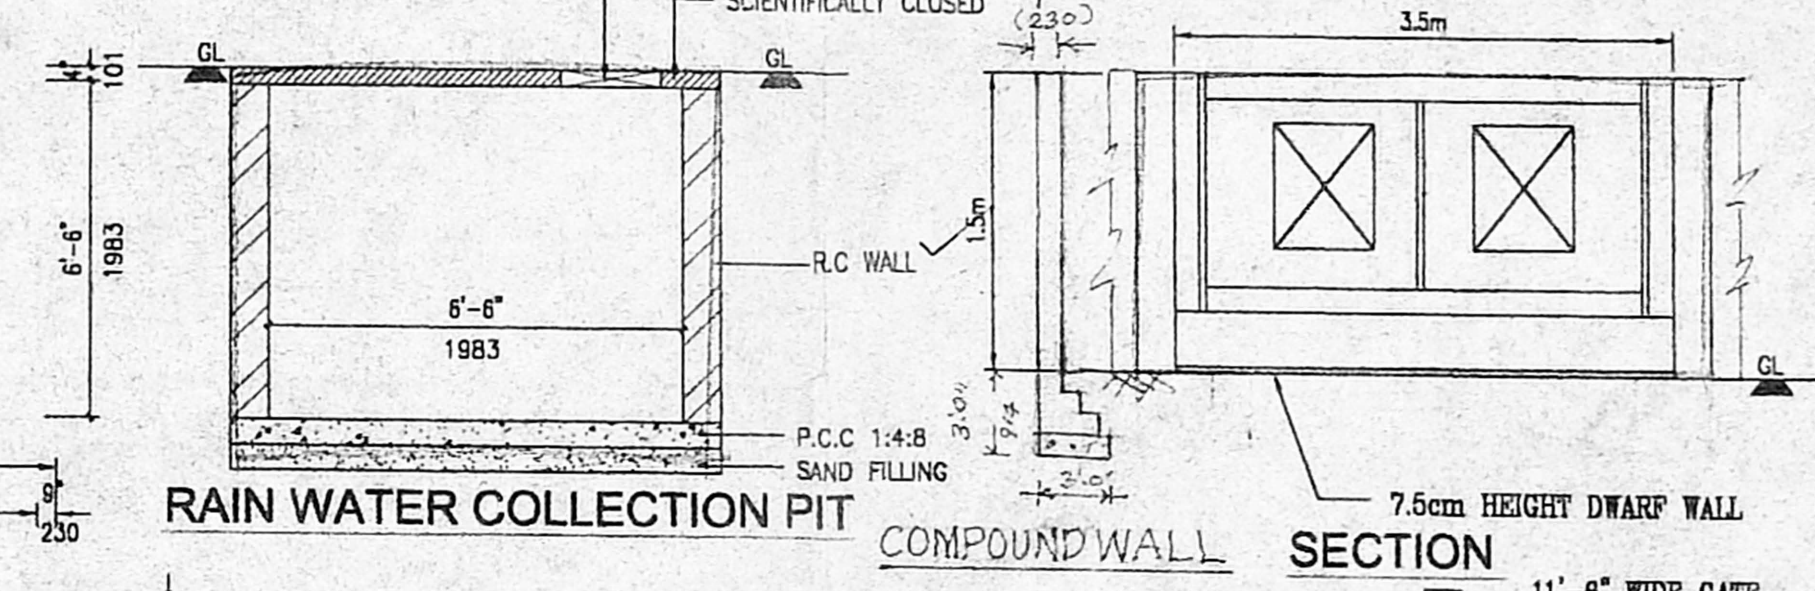


RAIN WATER COLLECTION PIT

SECTION


PLAN GATE DETAIL
SCALE: 1"=4'-0" (OR) 1:50

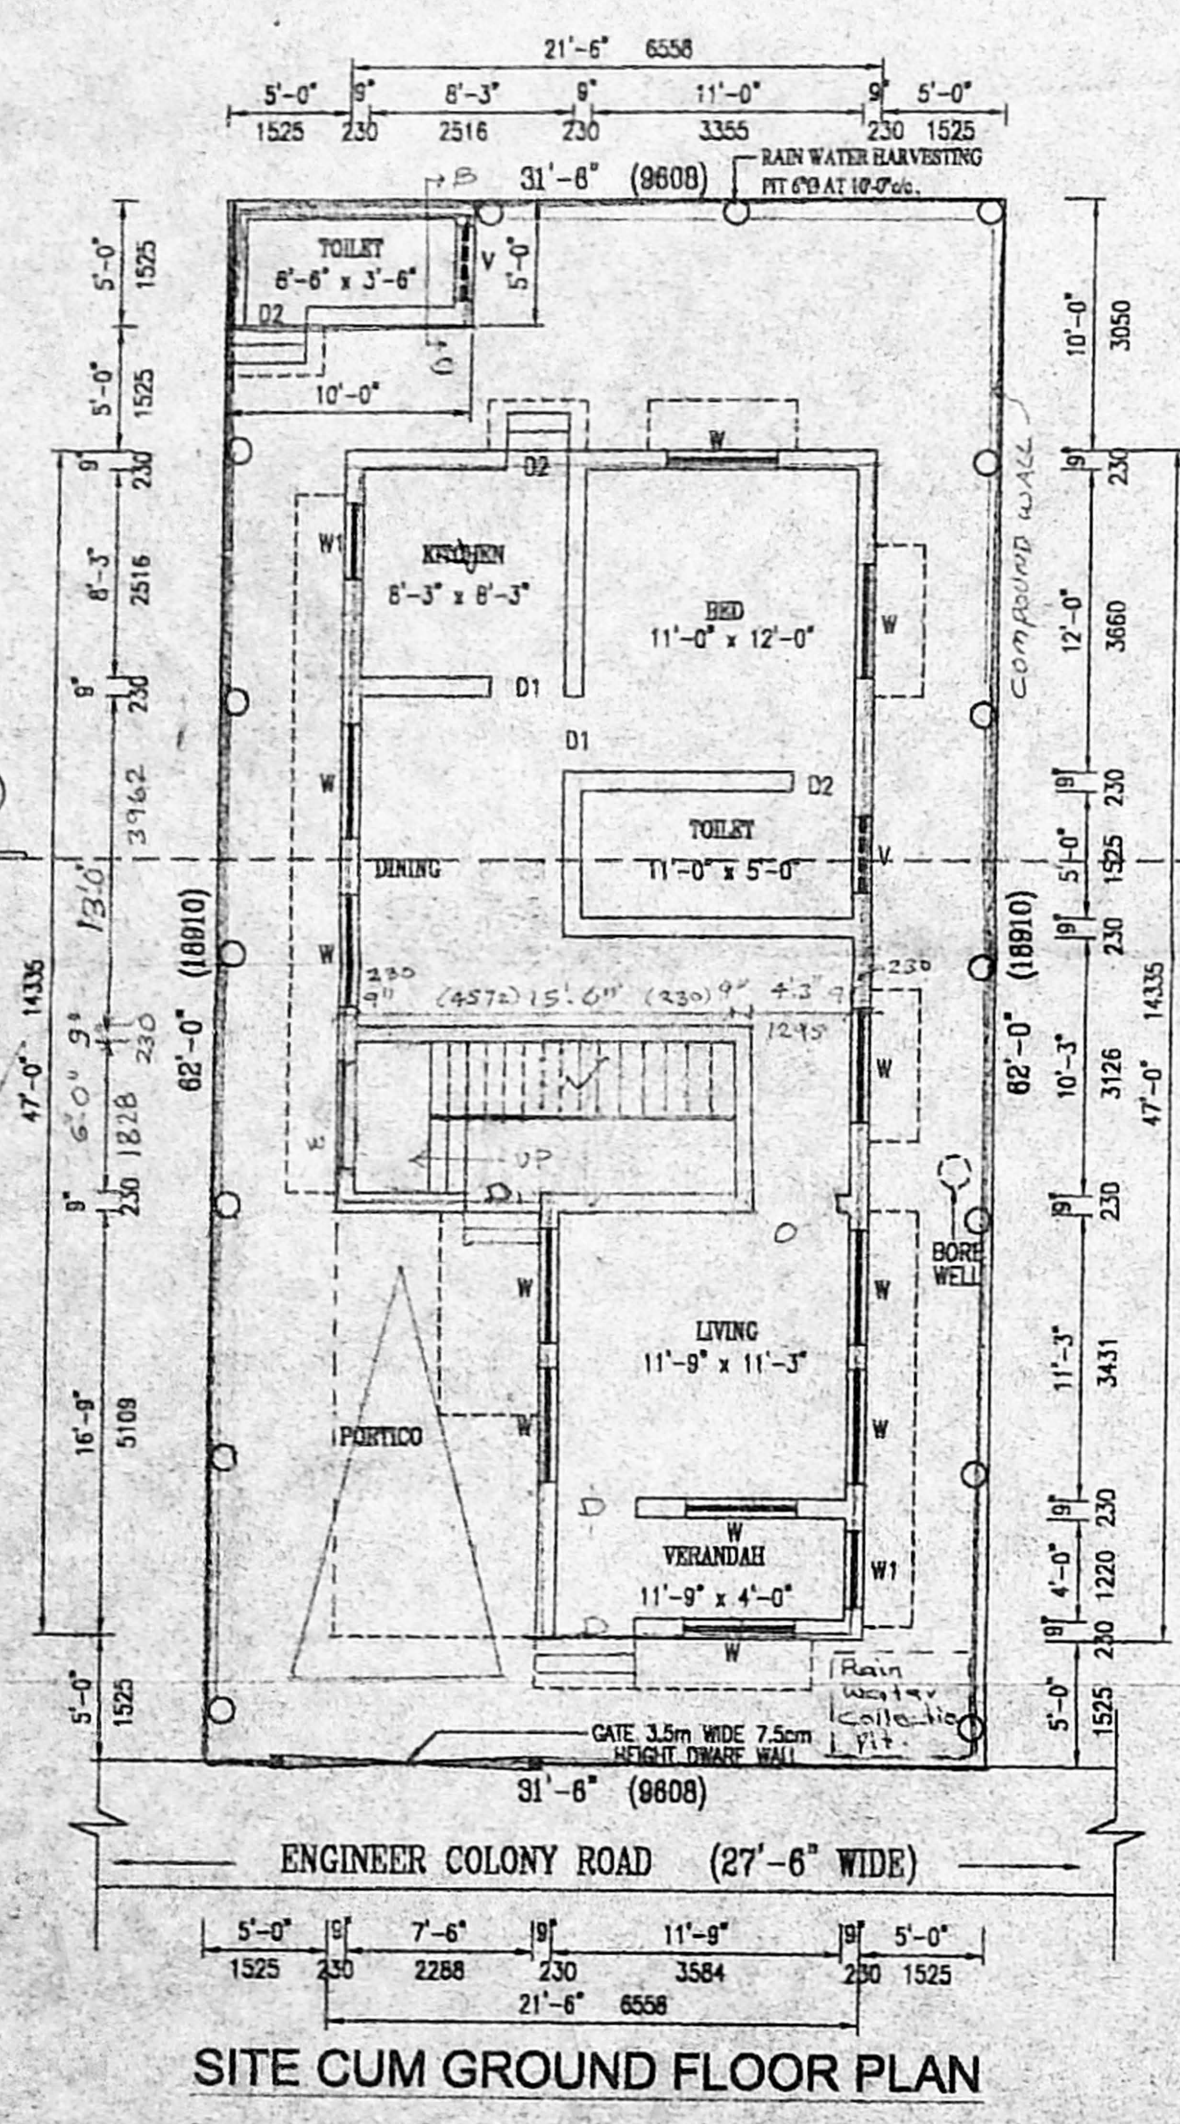


SITE CUM GROUND FLOOR PLAN

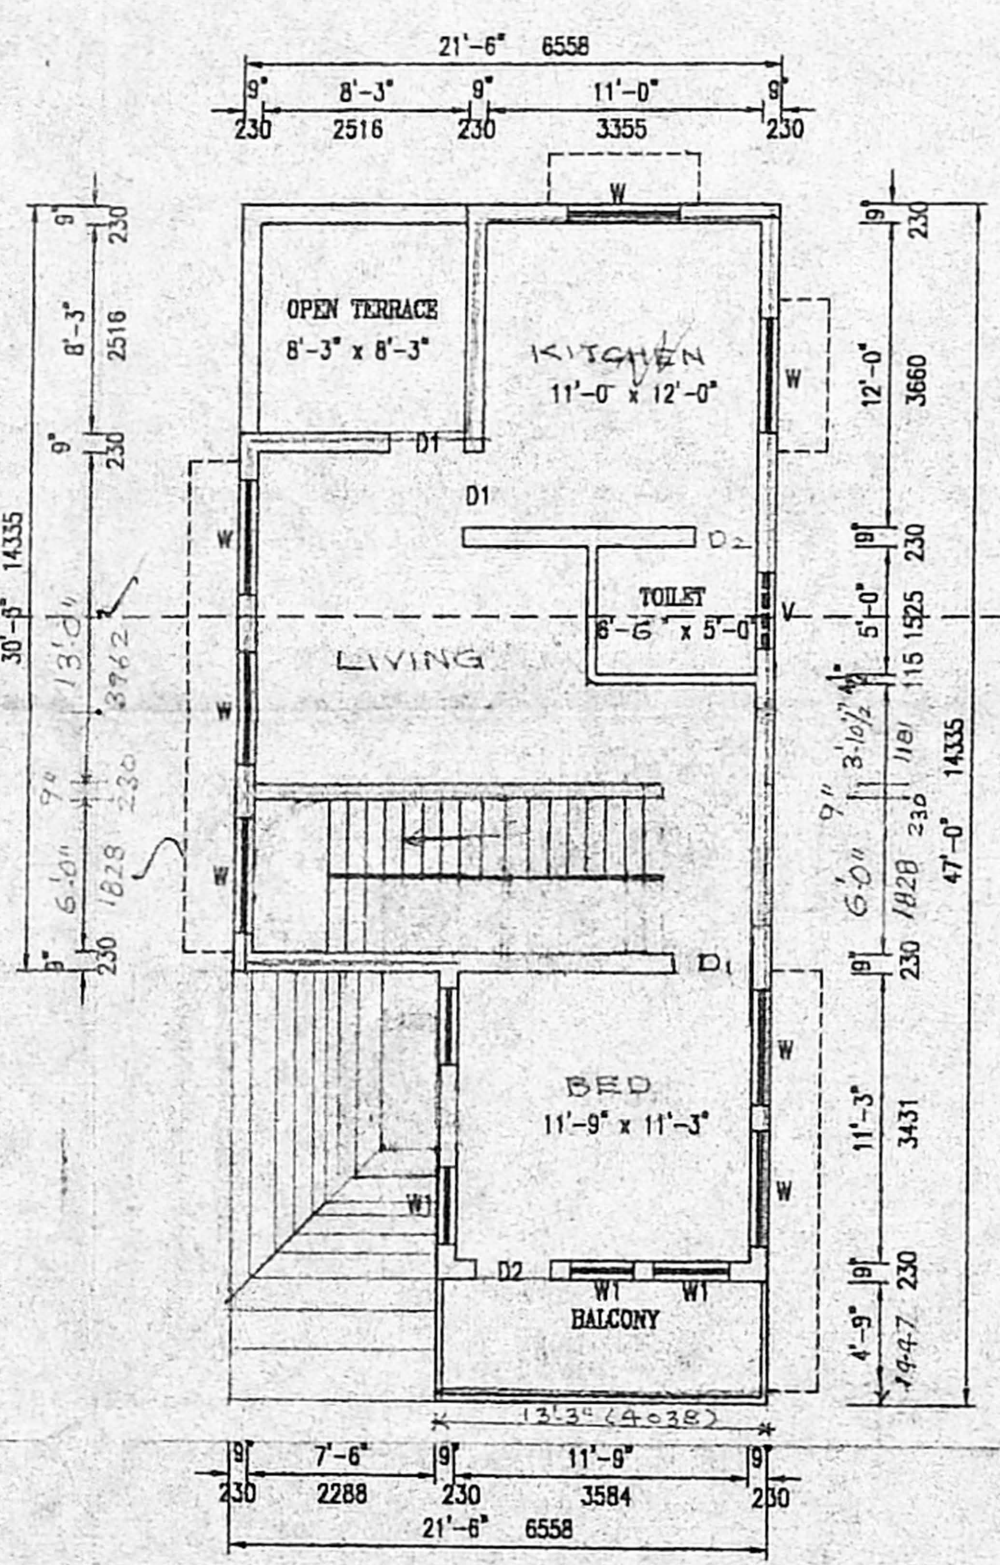

FIRST FLOOR PLAN

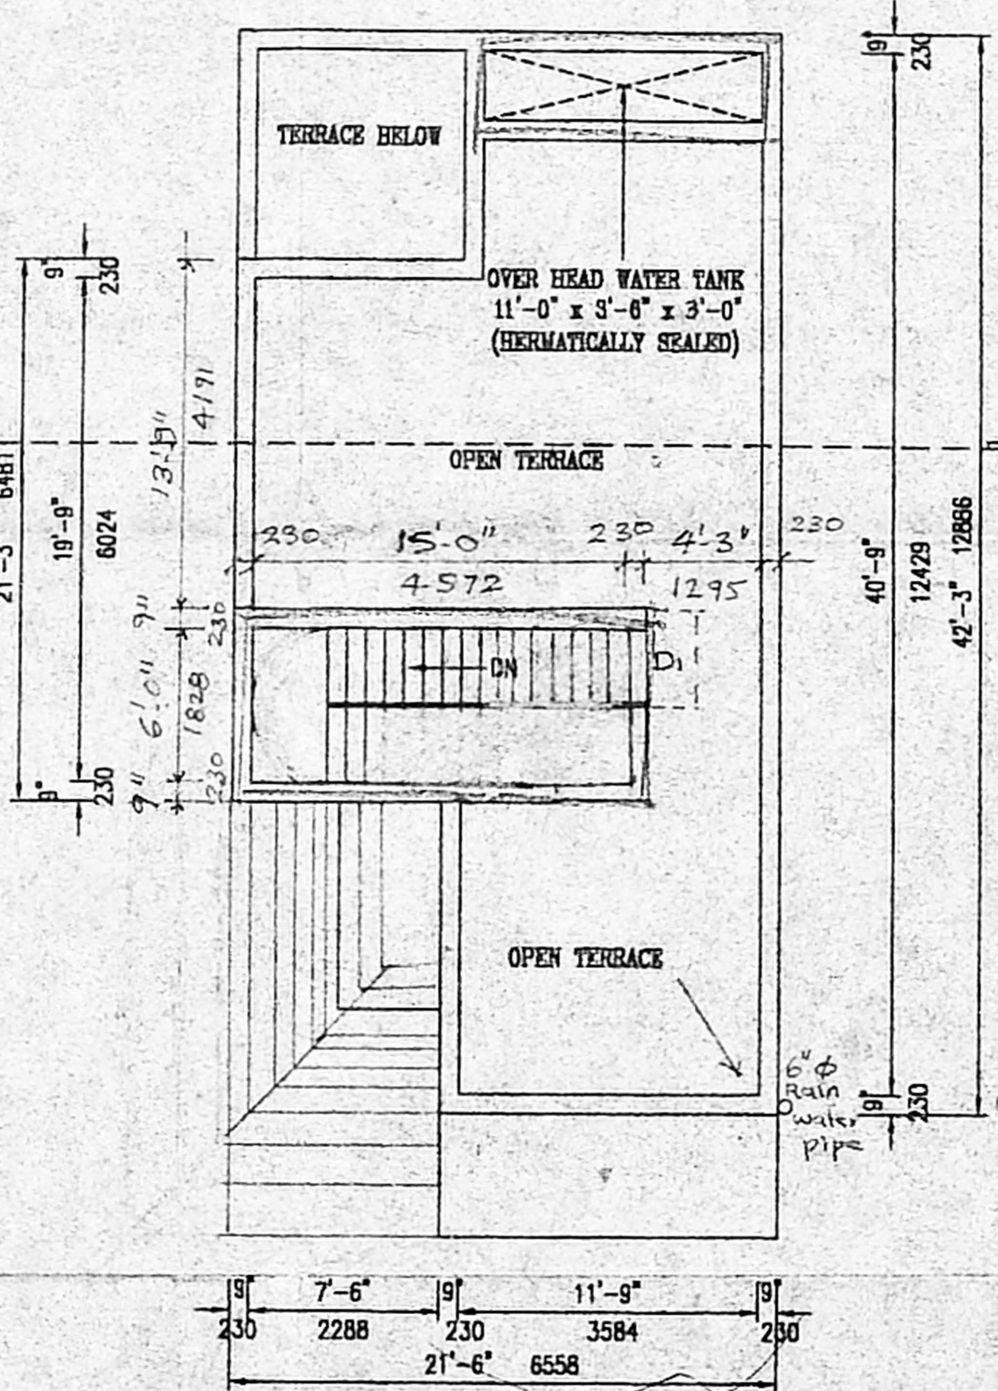

TERRACE FLOOR PLAN

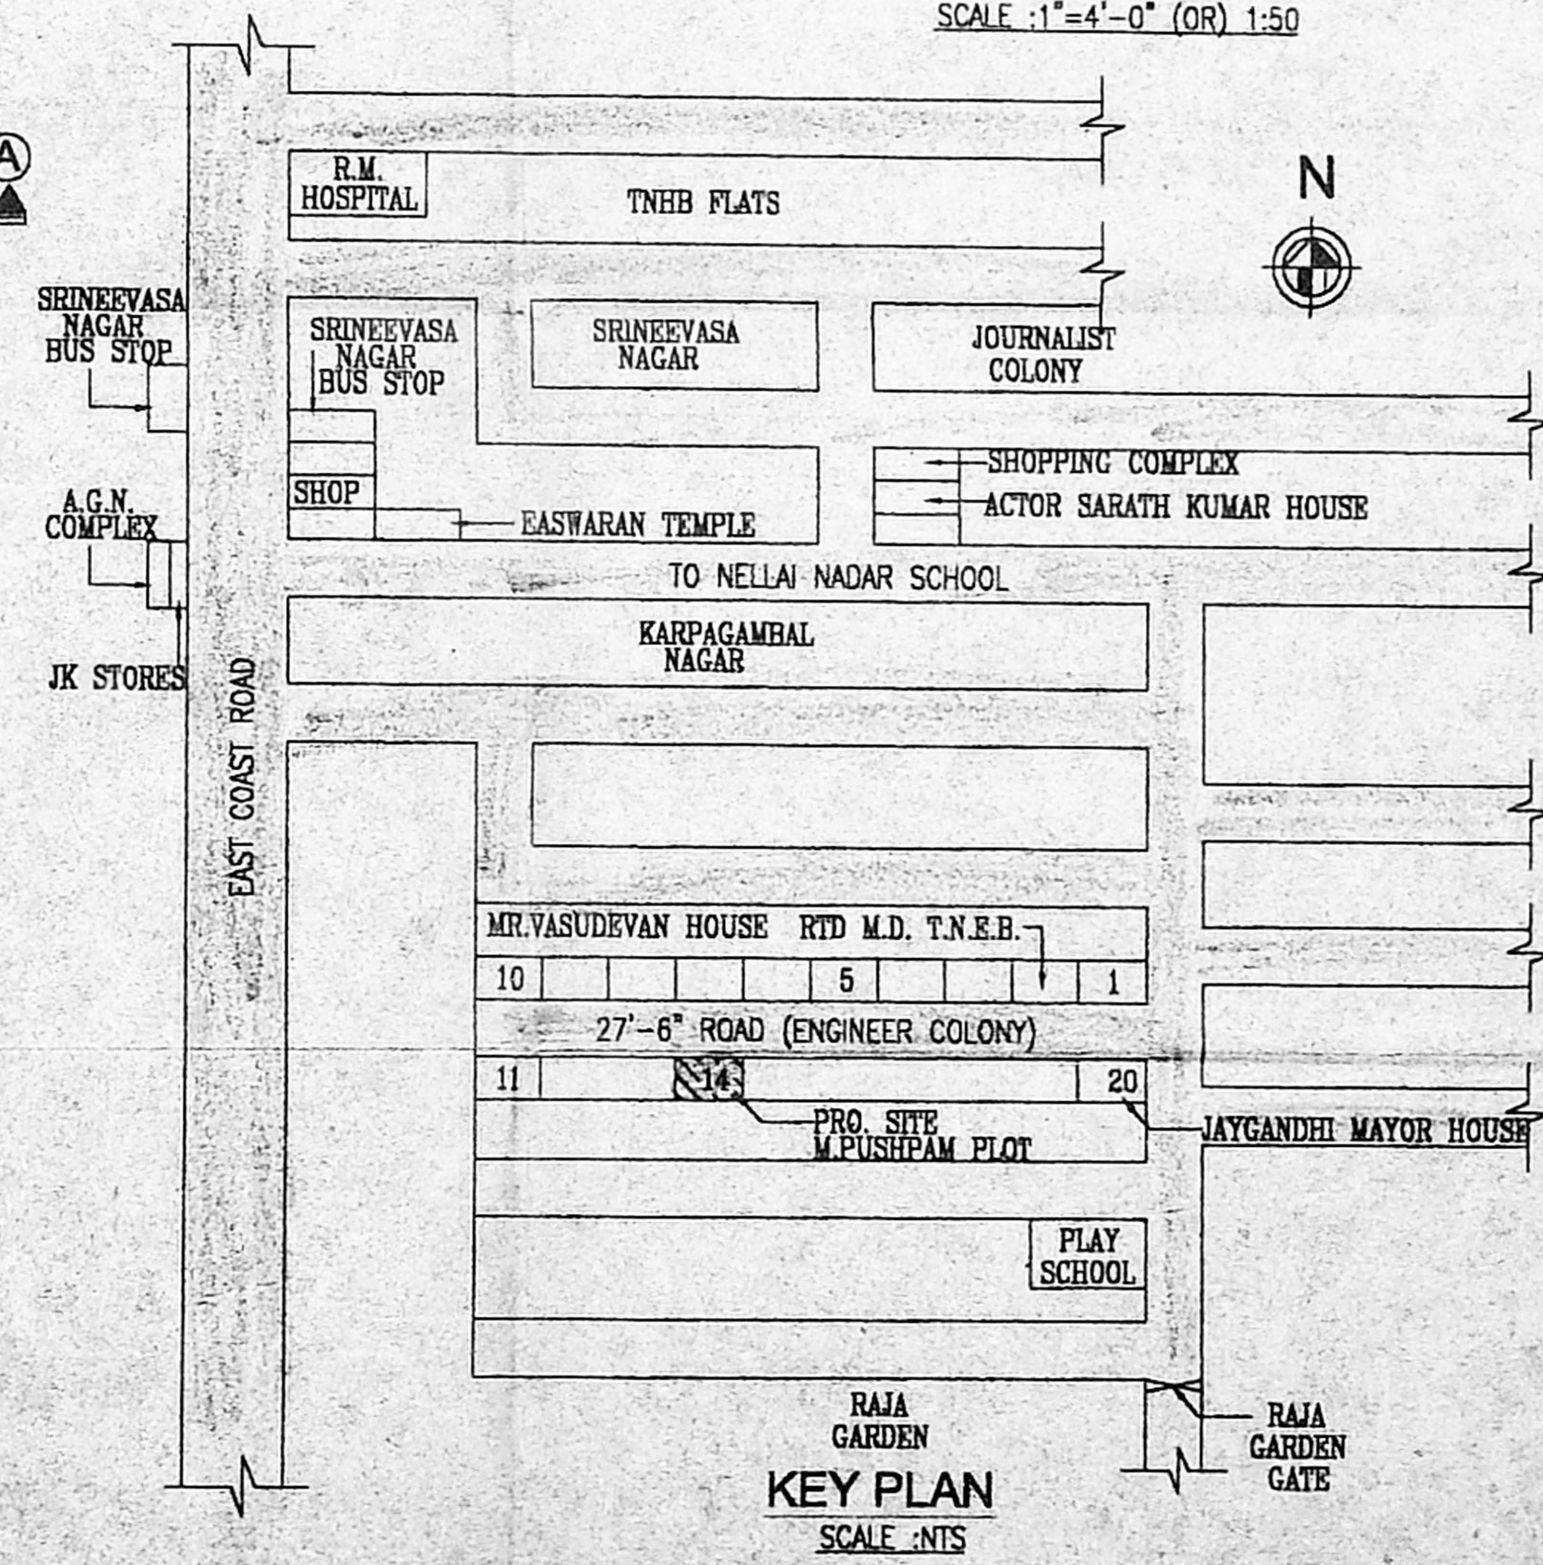

KEY PLAN
SCALE: N.T.S.

PLAN SHOWING THE PROPOSED RESIDENTIAL BUILDING IN PLOT NO.14 ENGINEER COLONY, RAJA GARDEN AT S.NO.232/1B1/A1 (AS PER PATTI 232/162) OF KOTTIVAKKAM VILLAGE, SAIDAPET VILLAGE.

SPECIFICATION

FOUNDATION SHALL BE OF R.C.C. COLUMNS 1:2:4
 WALLS SHALL BE OF B.W. IN C.M. 1:5
 ROOFING SHALL BE OF R.C.C. 1:2:4
 WEATHERING COURSE TWO COURSE OF BITUMEN WITH FLAT TILES ABOVE

SCHEDULE OF JOINERY

D	MAIN DOOR	3'-3" X 7'-0"
D1	DOOR	3'-0" X 7'-0"
D2	-DO-	2'-9" X 7'-0"
W	WINDOW	4'-6" X 4'-6"
W1	-DO-	4'-0" X 3'-0"
O	OPEN	3'-0" X 7'-0"
V	VENTILATOR	3'-0" X 2'-0"

COLOR INDEX

PROPOSED	---	---
ROAD	---	---
BOUNDARY	---	---

AREA STATEMENT:

	Sq.Ft	Sq.M
PLOT EXTENT	1962.00	182.34
GROUND FLOOR AREA	106050	98.52
FIRST FLOOR AREA	792.00	73.58
TOTAL	1952.50	172.10
F. S. I.	0.94	
PLOT COVERAGE	54.04%	

SCALE: 1"=8'-0"

OWNER: *P. Pushpa*

K. SELVAM, B.E. AMIE, C.Eng (I) A.I.E.
 Consulting Civil Engineer, Chartered Engineer
 Approved Valuer & Licensed Surveyor,
 Class I Reg No: 679/2004-2004
 Door No: 11/17, T. Nagar, Chennai-600 050.
 Ph: 26562050, Cell: 93412 82050
 LICENSED SURVEYOR: FILE NOT APPLICABLE